

PLANS

NOT

TO

SCALE


FED. ROAD DIST. NO.	STATE	FED. AID PROJECT NUMBERS	STATE NO.	SHEET NO.	TOTAL SHEETS
5	MONT.	CONST. NO.	R/W NO.		
			I-90-8(5) 433	8908-05	1 10

LAUREL - MOSSMAIN


QUITCLAIM DEED TO MAJOR BRANDS DISTRIBUTING IMPORTS, INC. 9-25-87

QUITCLAIM TO: MAJOR BRANDS DIST. INC. 9-28-87

BAGGINS & SONS DEED TO STATE OF MONT. 9-25-87. (TRACT C.C.S. 2460.)

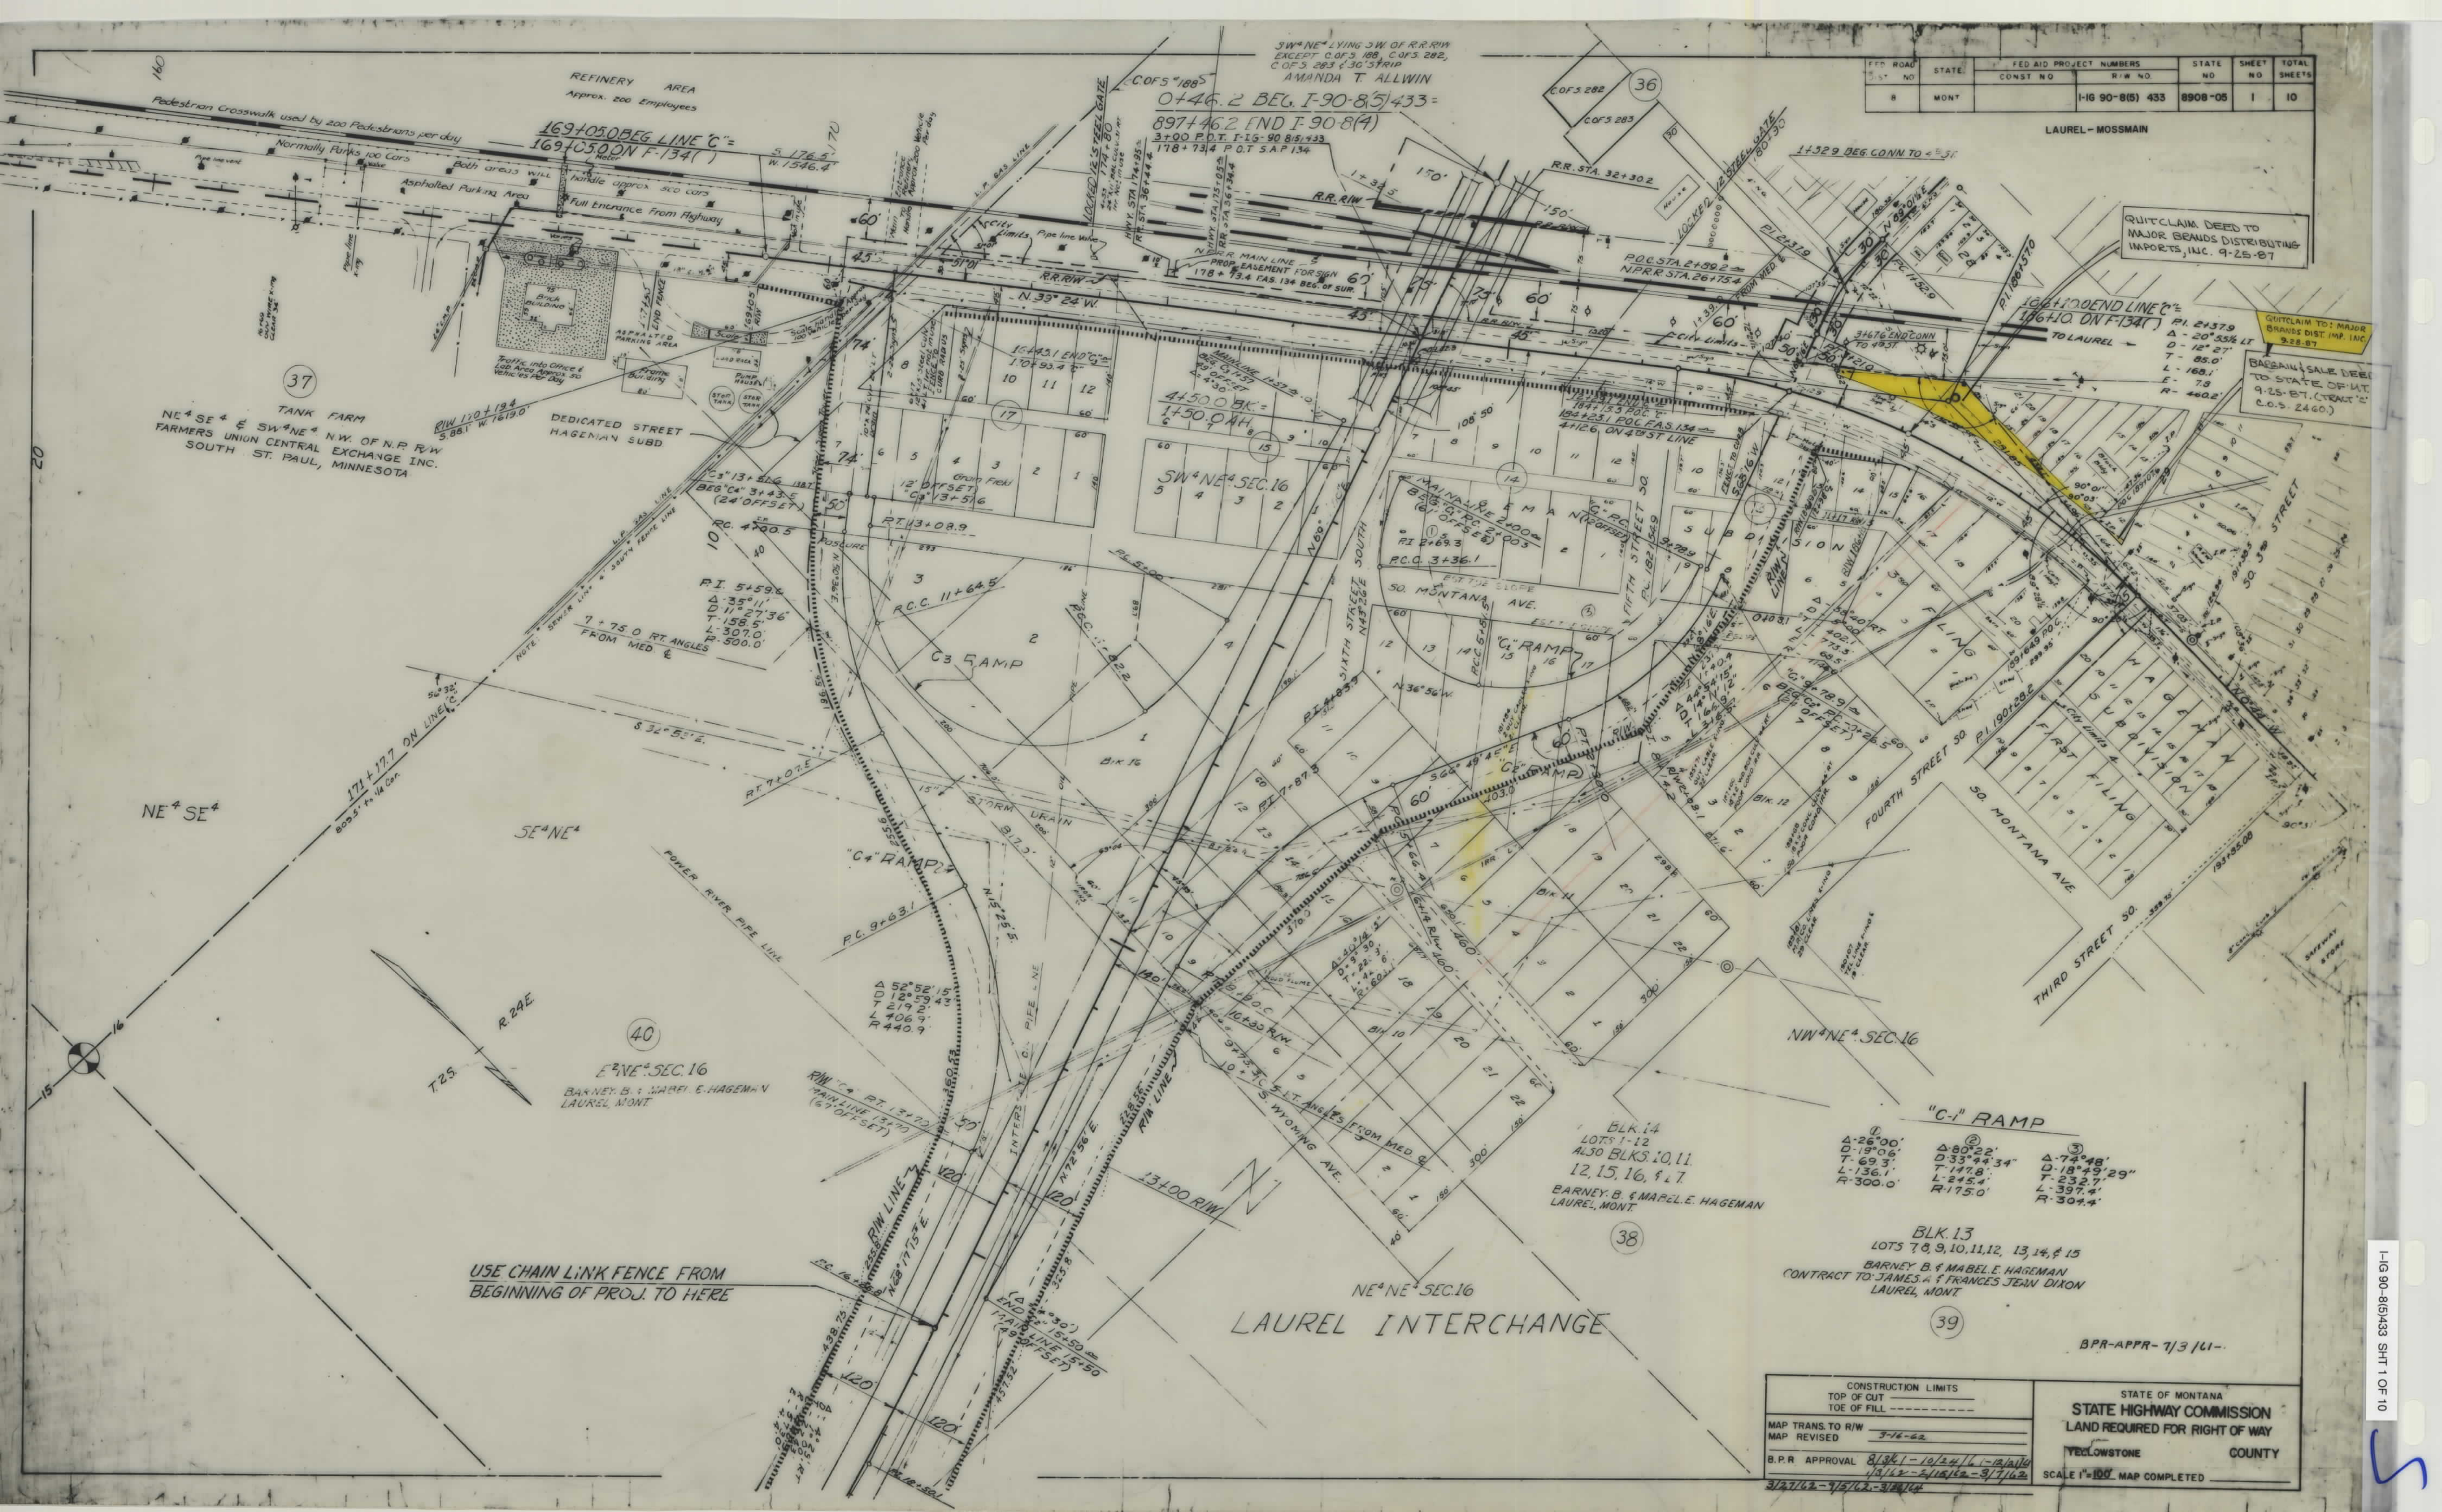

FED. ROAD DIST. NO.	STATE	FED. AID PROJECT NUMBERS		STATE NO.	SHEET NO.	TOTAL SHEETS
		CONST. NO.	R/W NO.			
8	MONT.		I-IG 90-8 (B) 433	8908-05	2	10

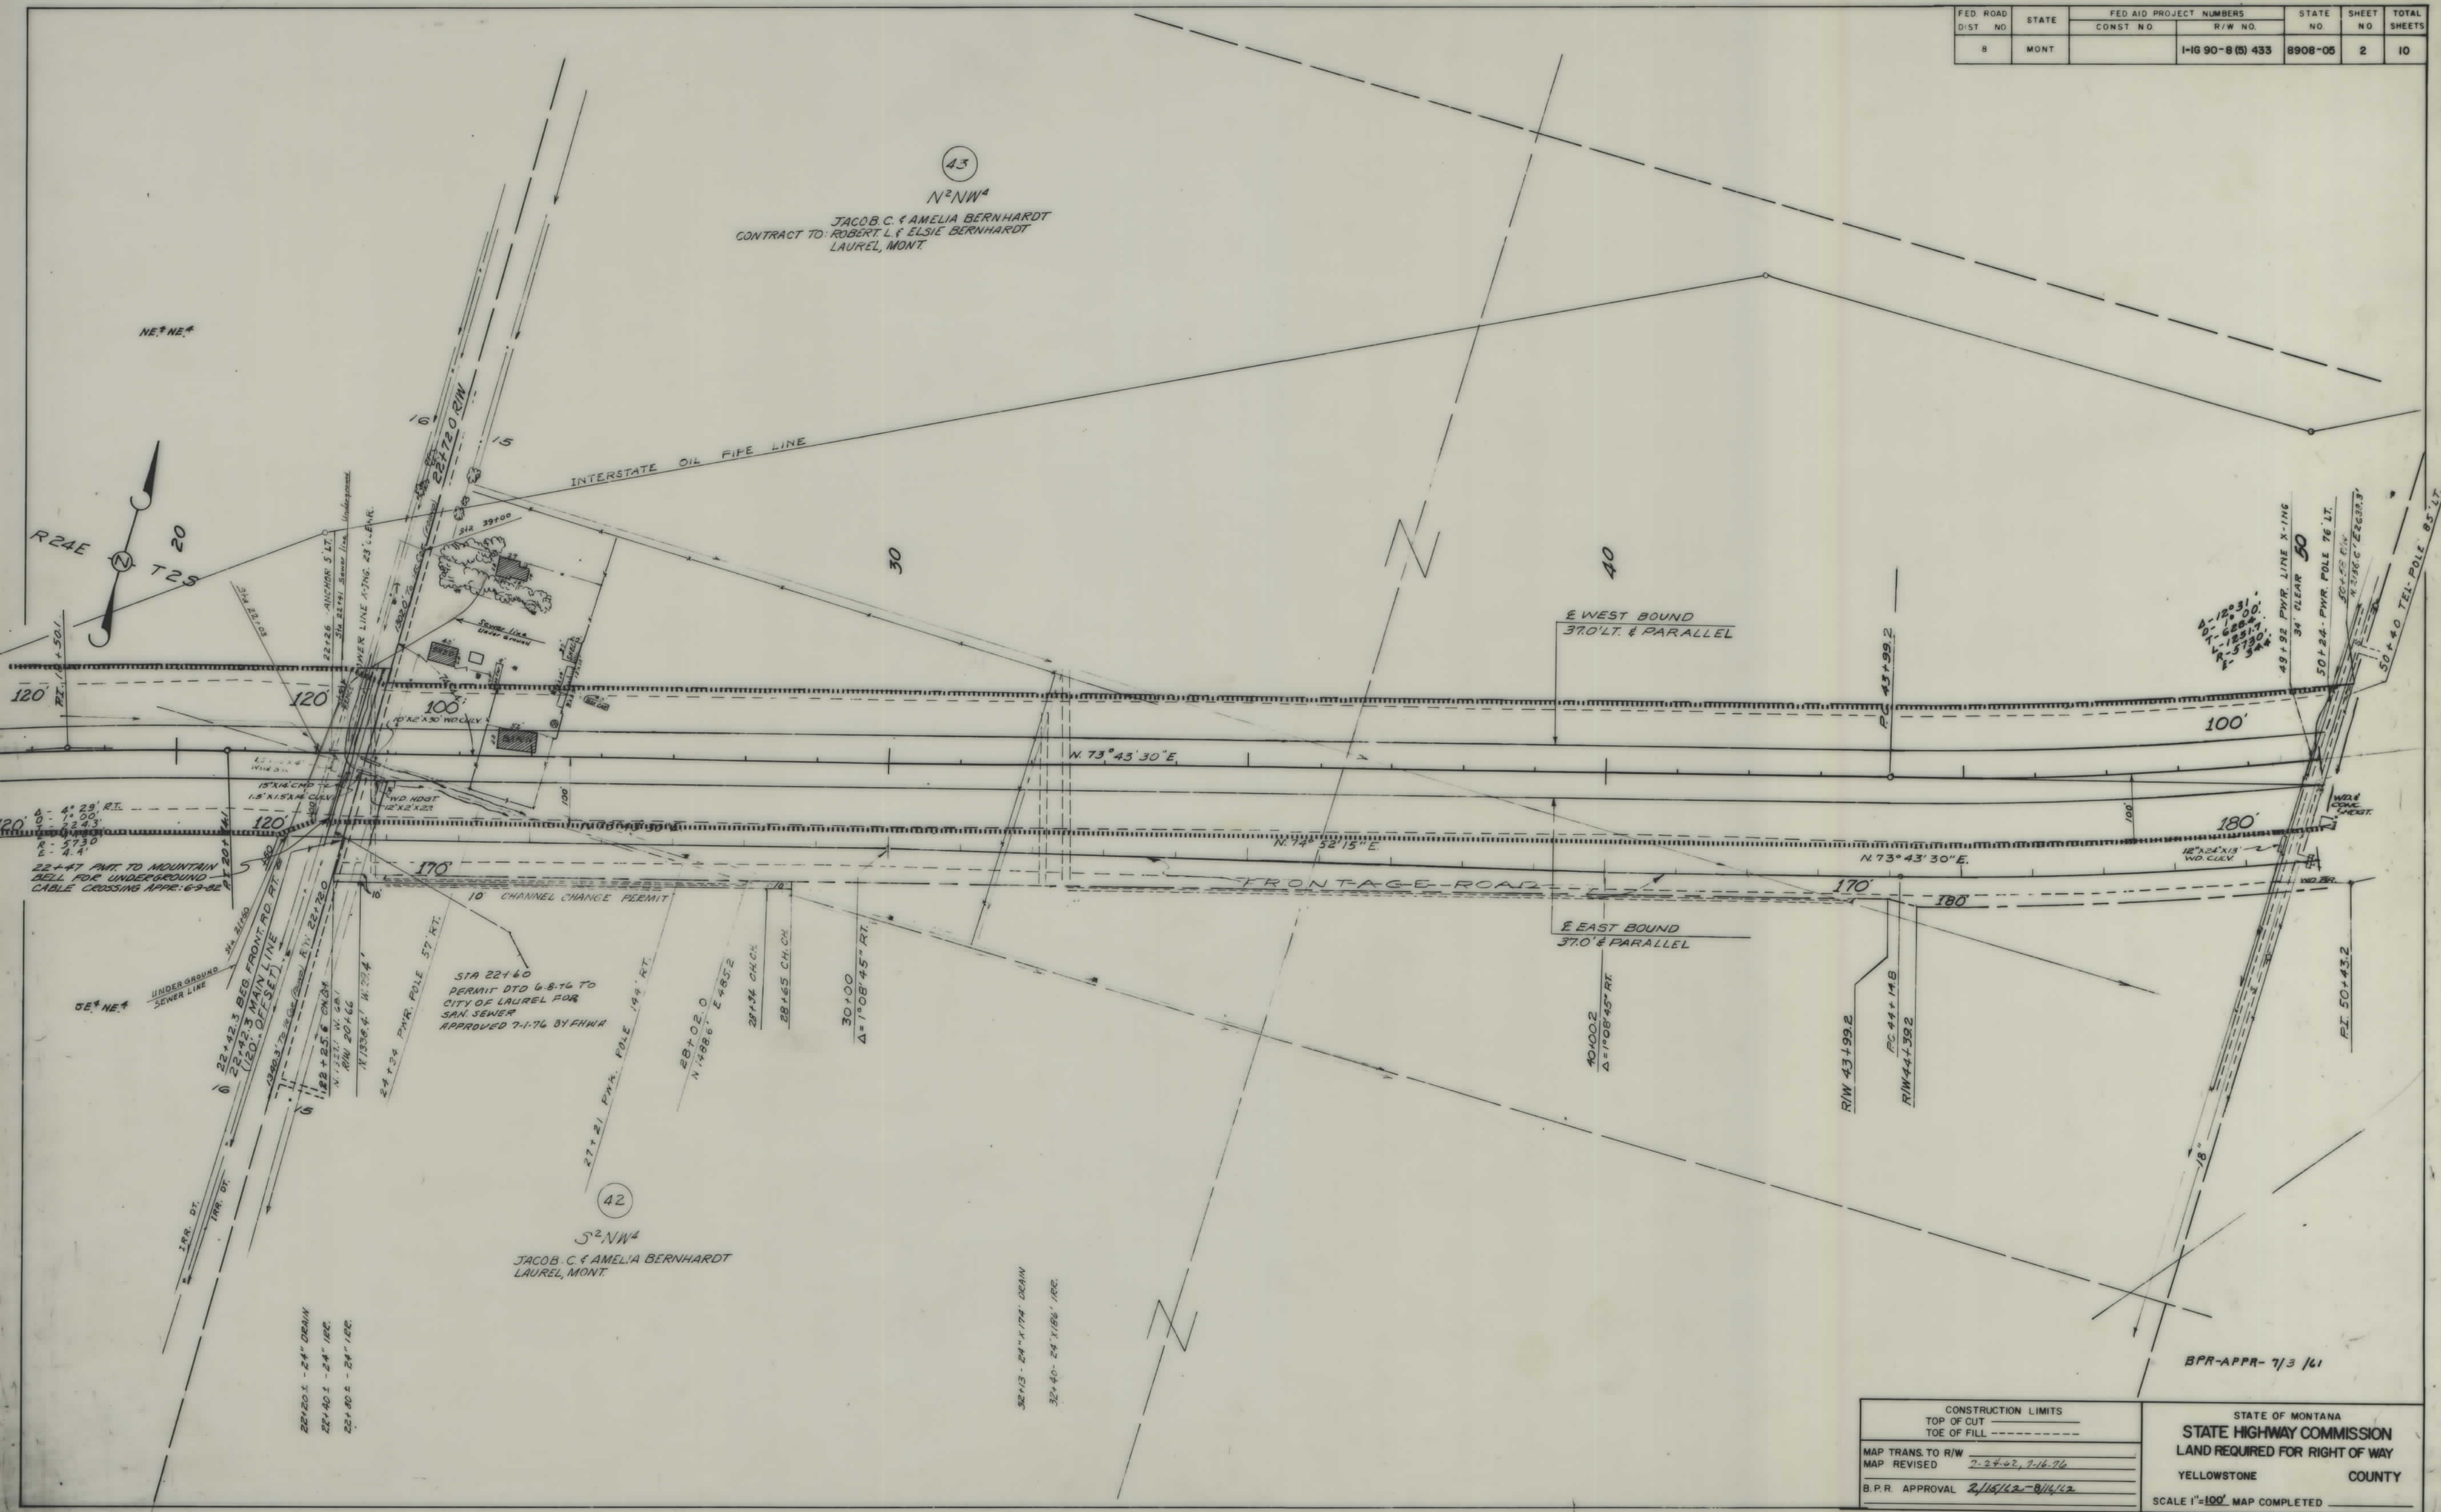


CONSTRUCTION LIMITS	
TOP OF CUT	-----
TOE OF FILL	-----
MAP TRANS. TO R/W	
MAP REVISED 7-24-02, 7-16-06	
B.P.R. APPROVAL 2/16/02-8/16/02	
STATE OF MONTANA STATE HIGHWAY COMMISSION LAND REQUIRED FOR RIGHT OF WAY YELLOWSTONE COUNTY SCALE 1"=100' MAP COMPLETED	

I-IG 90-8(B)433 SHT 2 OF 10


A PORTION OF THE SE⁴ SEC. 10 & A PORTION OF THE SW⁴ SEC. 11
THE NORTHERN PACIFIC RAILWAY

FED. ROAD DIST. NO.	STATE	FED. AID PROJECT NUMBERS		STATE NO.	SHEET NO.	TOTAL SHEETS
		CONST. NO.	R/W NO.			
8	MONT.		I-IG 90-8 (5) 433	8908-05	4	10

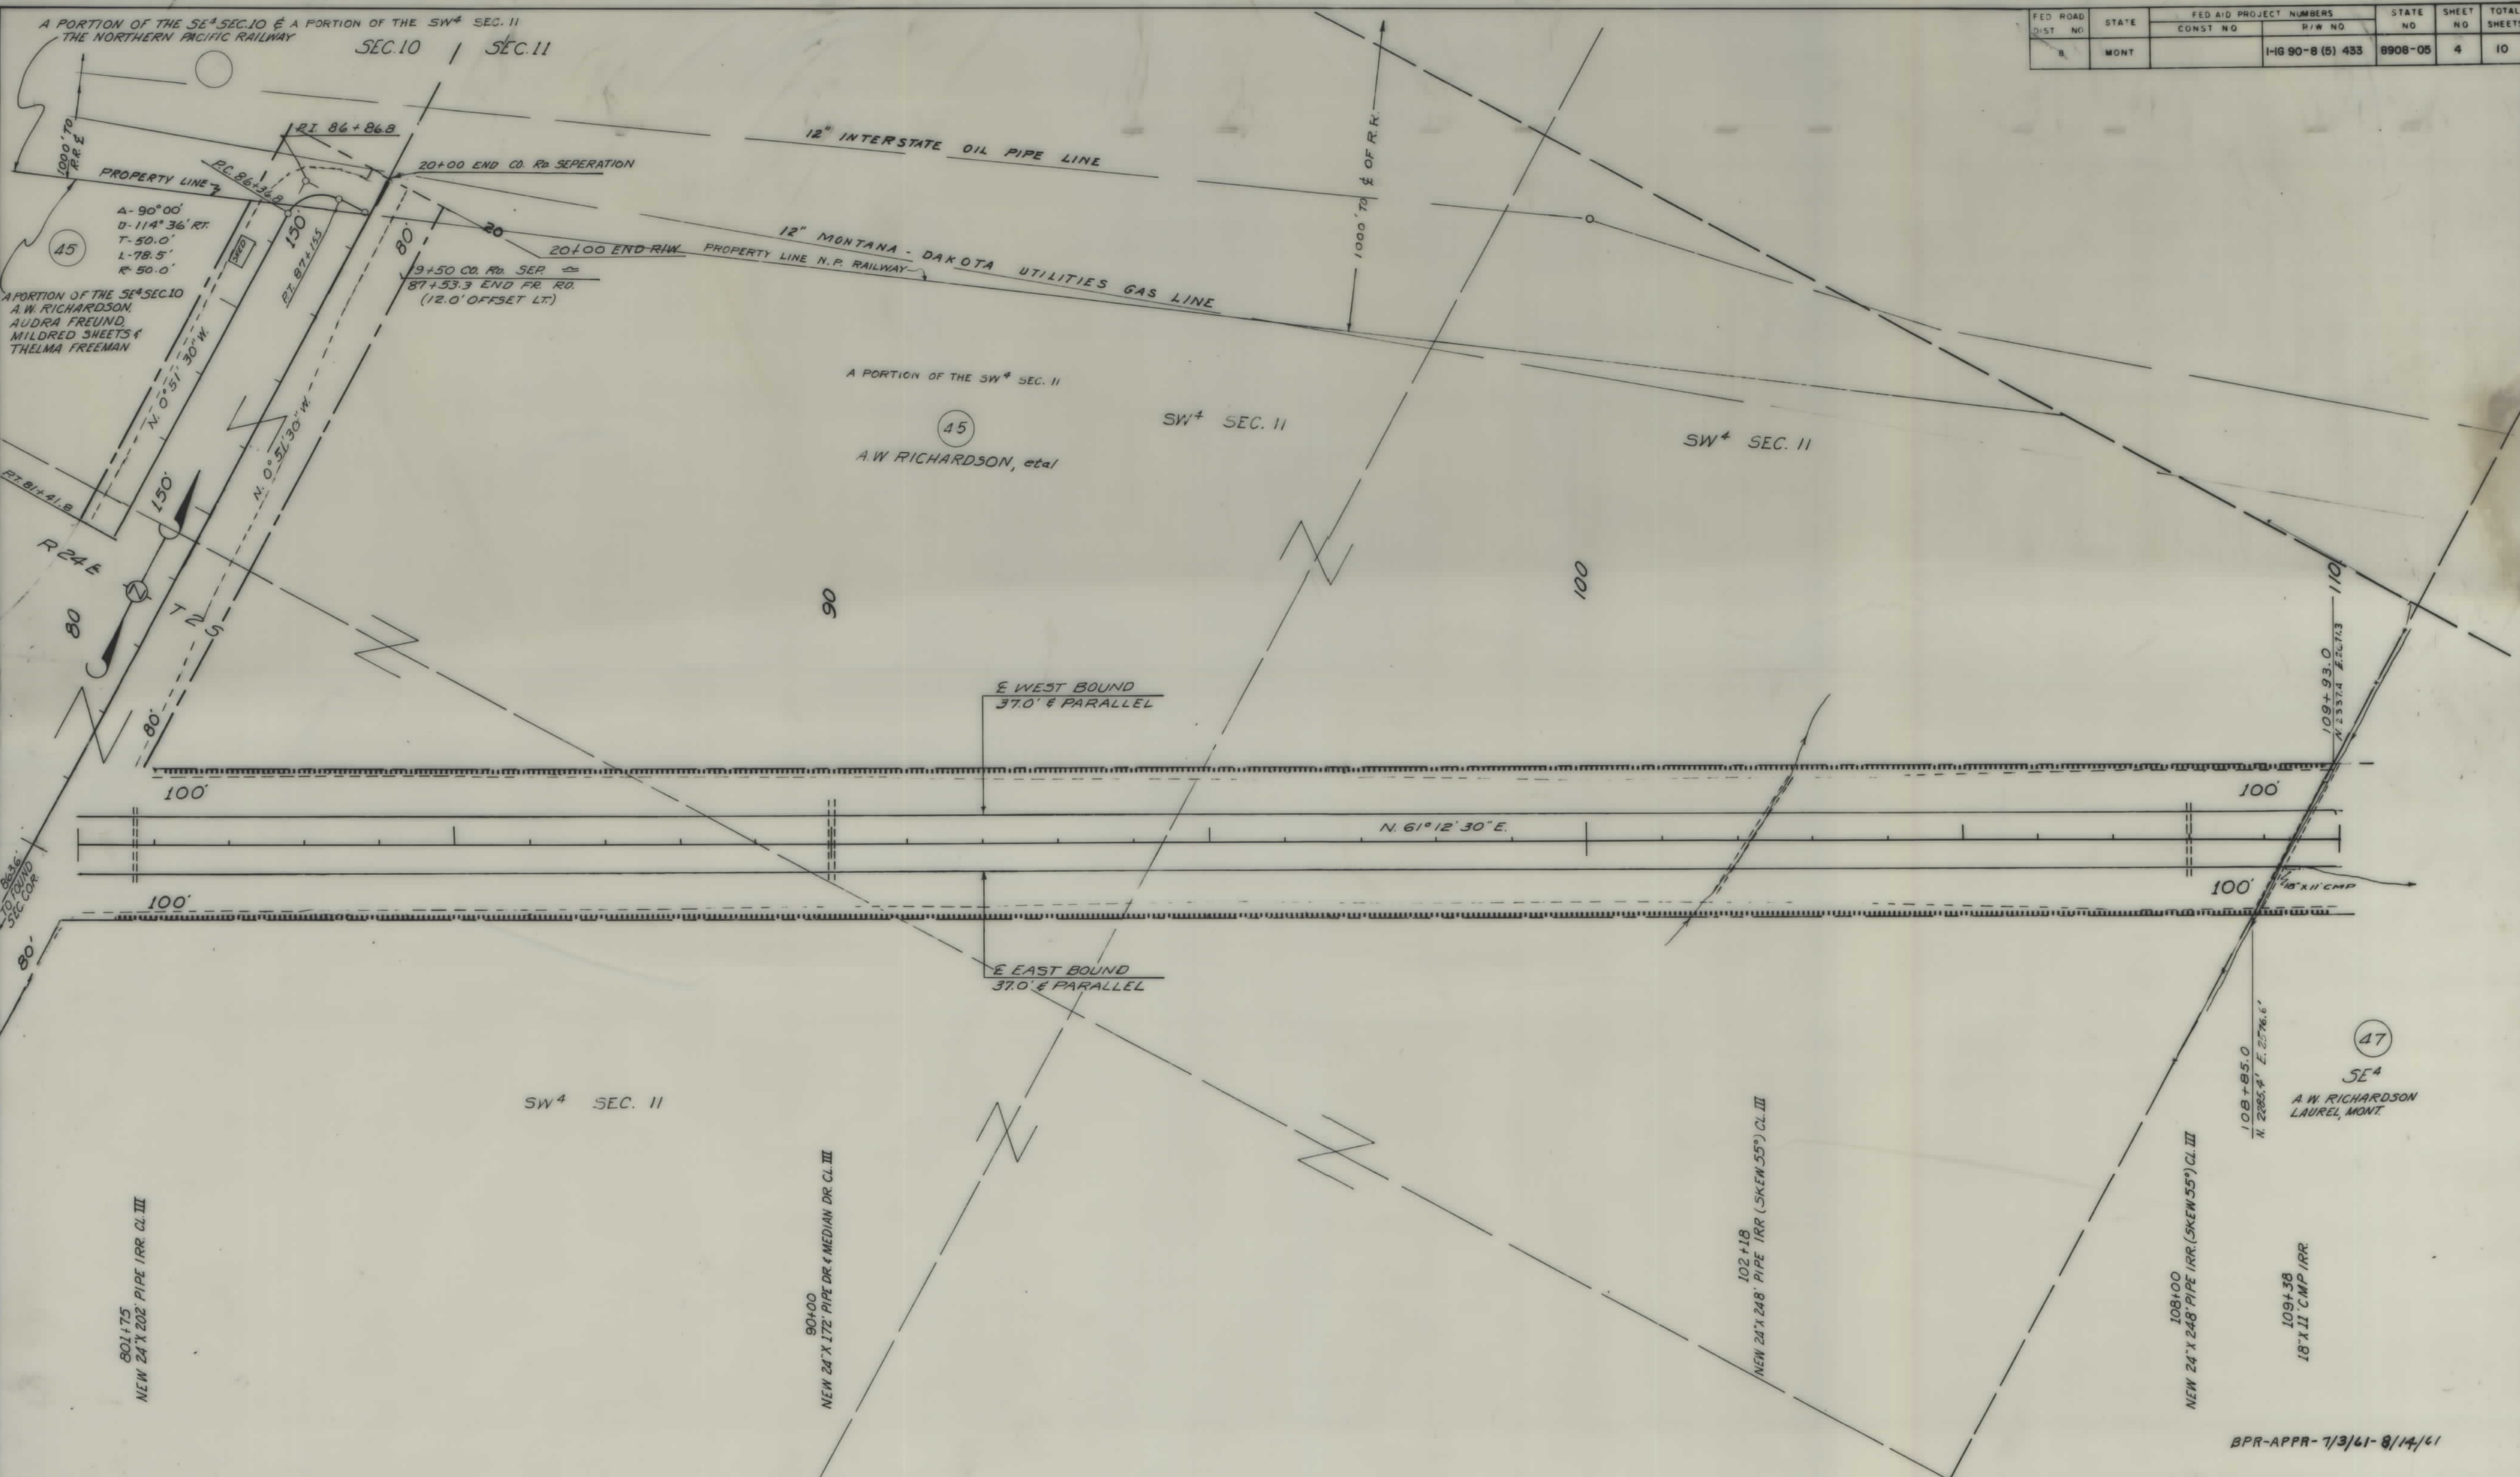


CONSTRUCTION LIMITS TOP OF CUT ----- TOE OF FILL -----		STATE OF MONTANA STATE HIGHWAY COMMISSION LAND REQUIRED FOR RIGHT OF WAY YELLOWSTONE COUNTY	
MAP TRANS. TO R/W MAP REVISED 8-3-61 3-7-62		SCALE 1"=100' MAP COMPLETED	
B.P.R. APPROVAL 2/15/62-3/9/62-4/5/62 8/14/62			

FED. ROAD DIST. NO.	STATE	FED. AID PROJECT NUMBERS	STATE NO.	SHEET NO.	TOTAL SHEETS
8	MONT.	CONST. NO. R/W NO.	1-IG 90-8 (5) 433	8908-05	5
					10

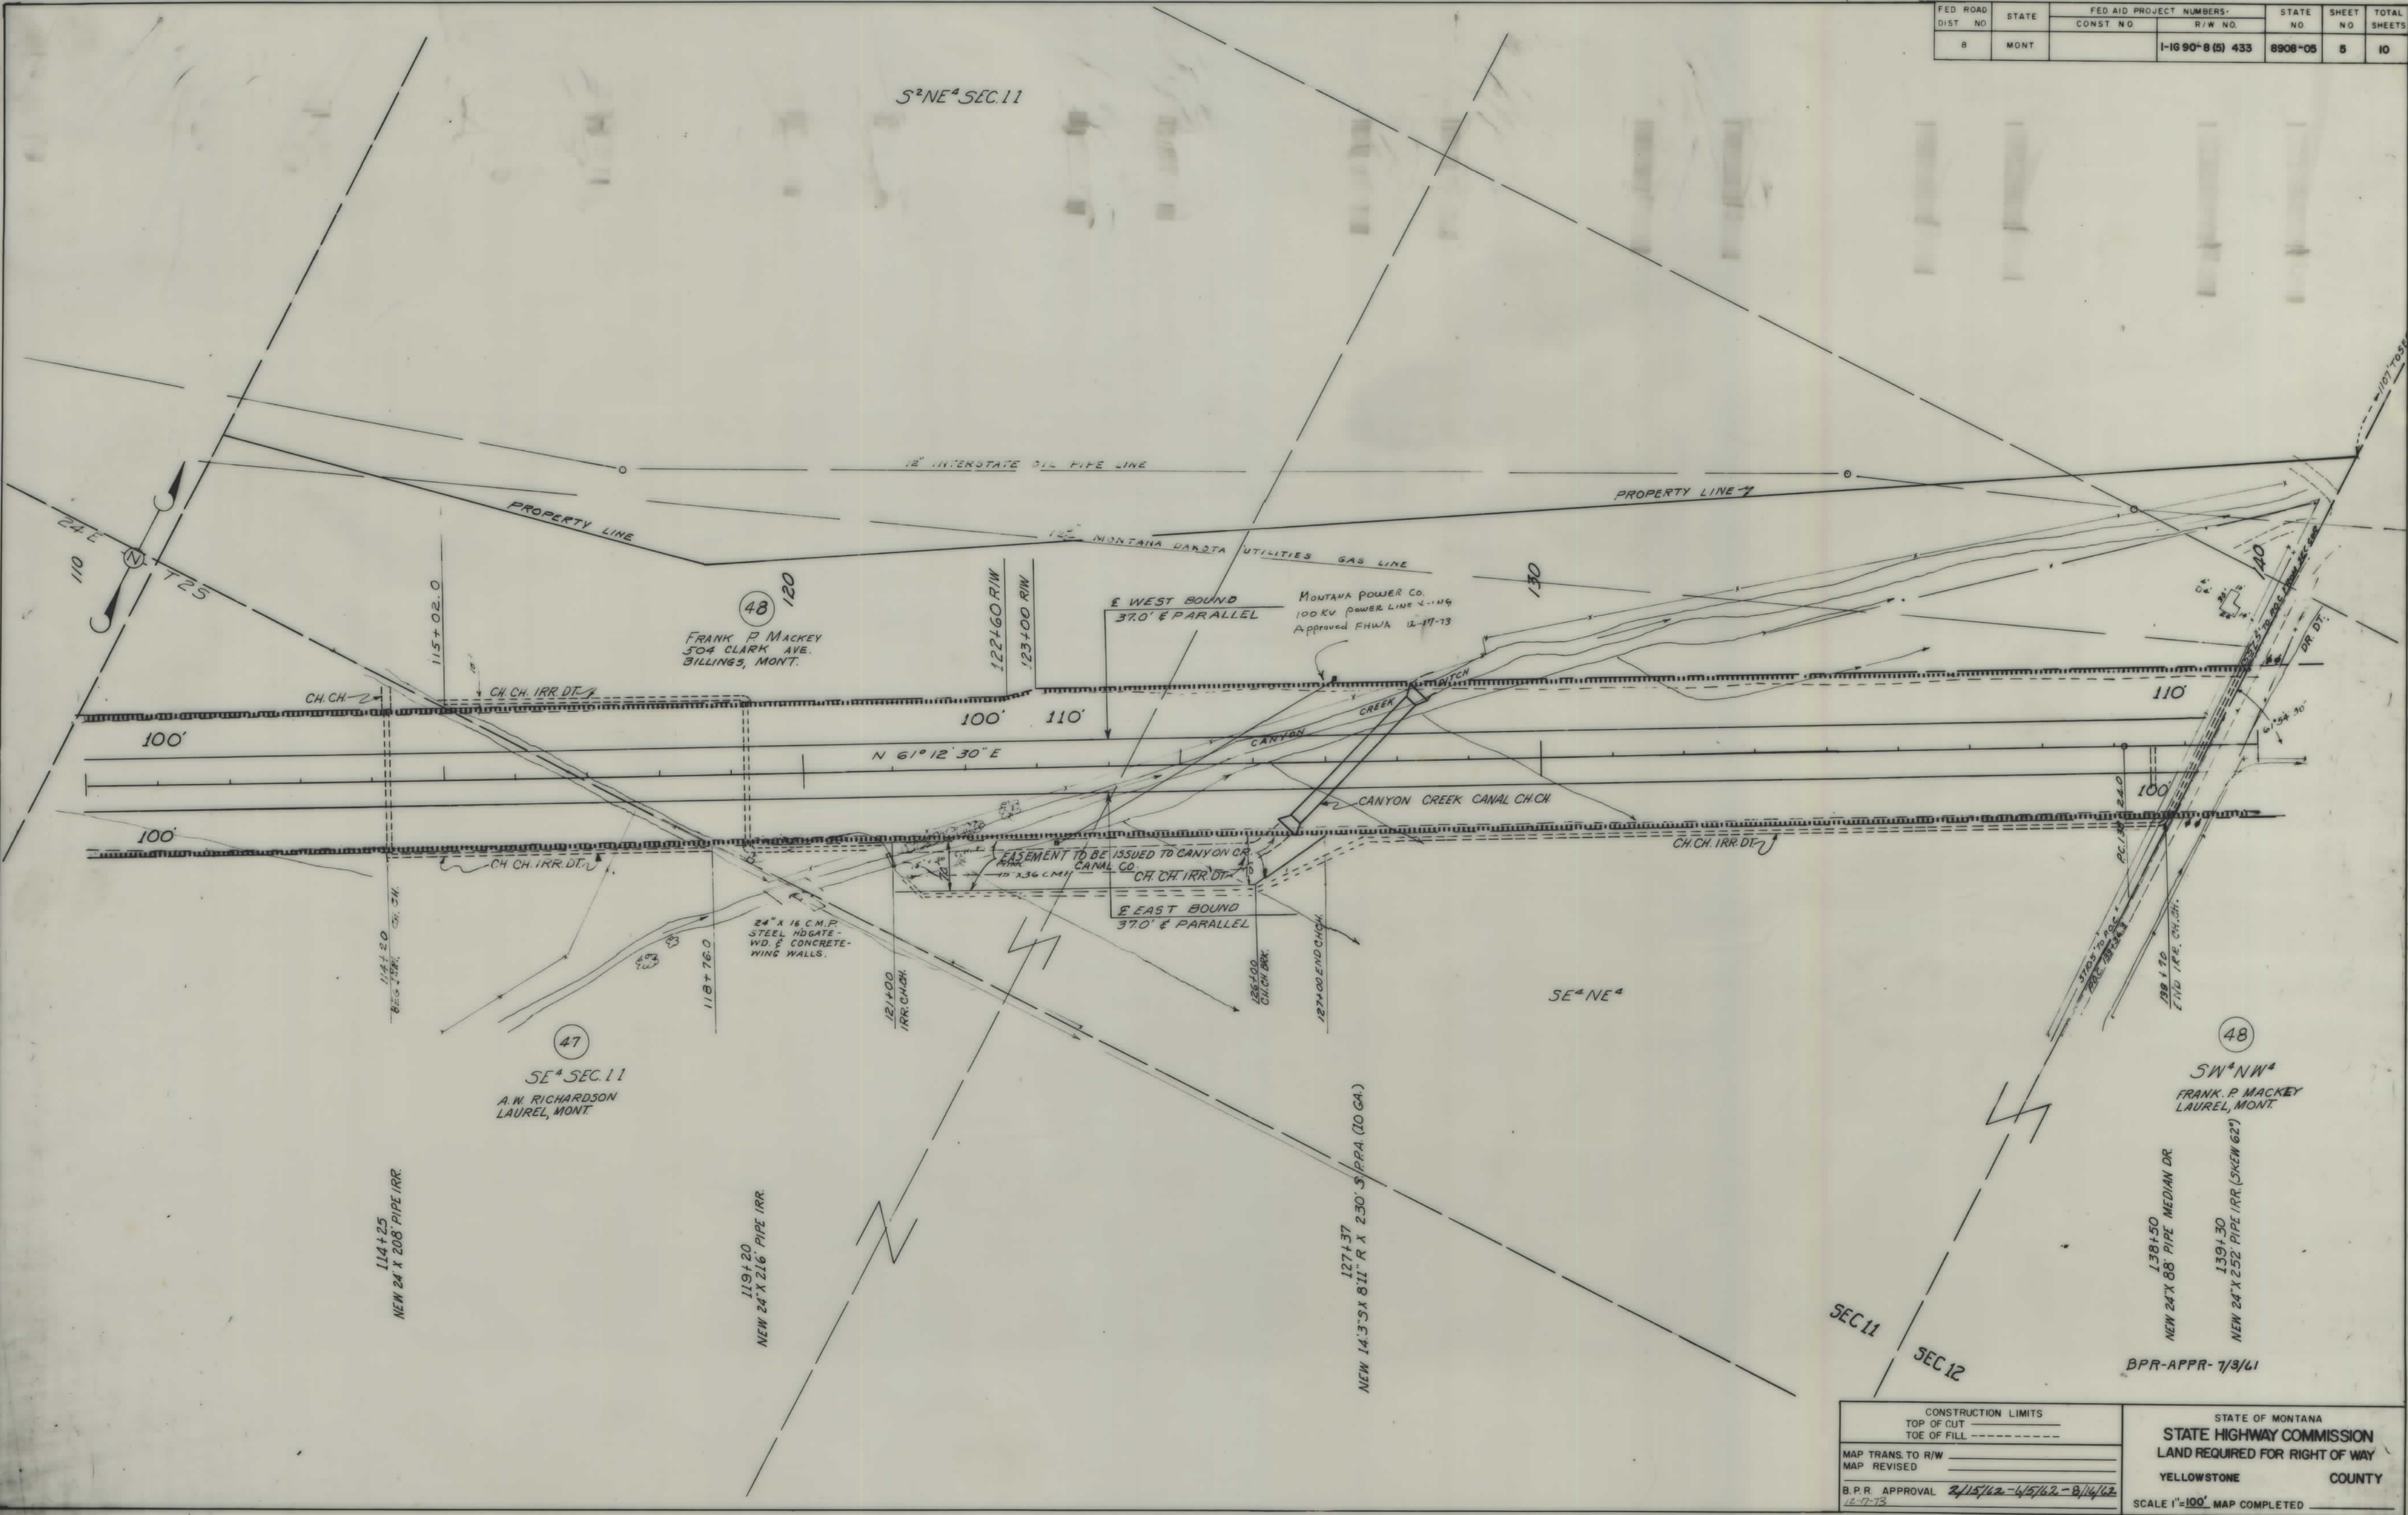

FED. ROAD DIST. NO.	STATE	PROJECT NUMBER	STATE NO.	SHEET NO.	TOTAL SHEETS
8	MONT.	1-1690-8(5) 433	8908-05	9	10

56
SE⁴NW⁴SEC.6
STATE OF MONTANA

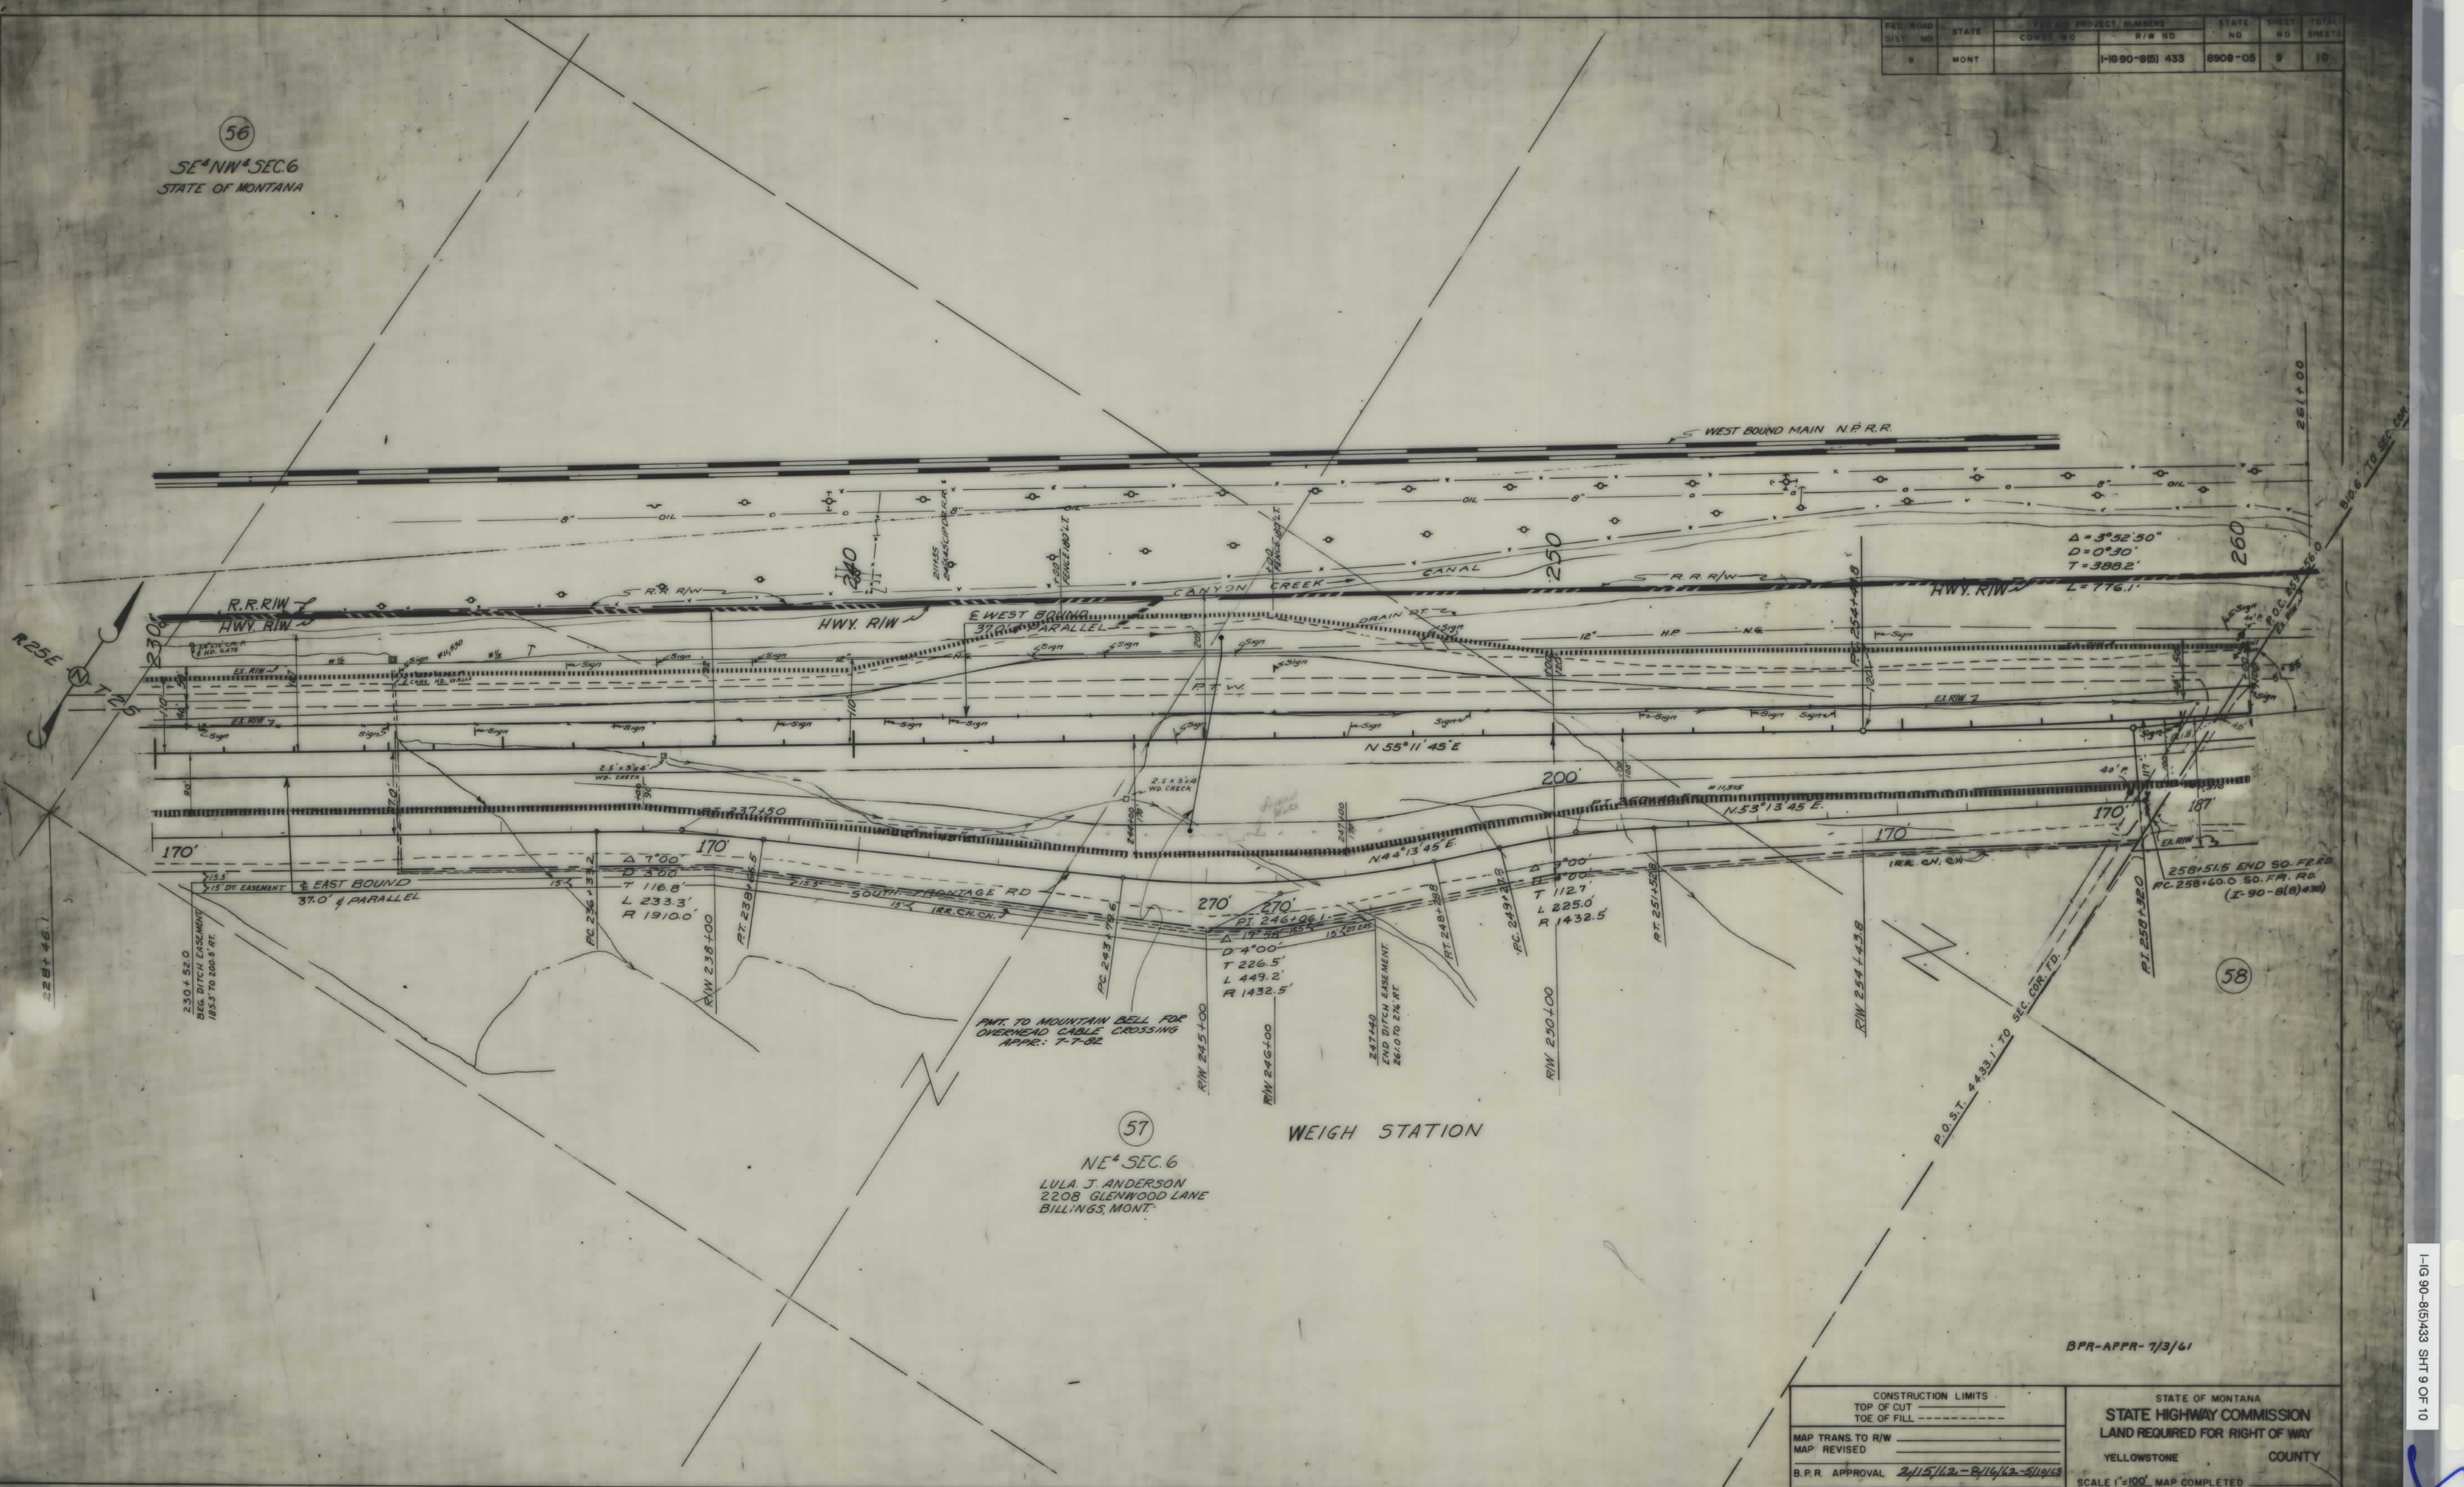

57
NE⁴SEC.6
LULA J. ANDERSON
2208 GLENWOOD LANE
BILLINGS, MONT.

BPR-APPR-7/3/61


CONSTRUCTION LIMITS TOP OF CUT TOE OF FILL	STATE OF MONTANA STATE HIGHWAY COMMISSION LAND REQUIRED FOR RIGHT OF WAY YELLOWSTONE COUNTY
MAP TRANS. TO R/W MAP REVISED B.P.R. APPROVAL 2/15/62-8/16/62-5/10/63	SCALE 1"=100' MAP COMPLETED

1-1690-8(5)433 SHT 9 OF 10

FED. ROAD DIST. NO.	STATE	FED. AID PROJECT NUMBERS		STATE NO.	SHEET NO.	TOTAL SHEETS
		CONST. NO.	R/W NO.			
8	MONT.		I-90-8(5) 433	8908-05	10	10

NE⁴ NE⁴ SEC. 6

SW⁴ SW⁴ SEC. 32

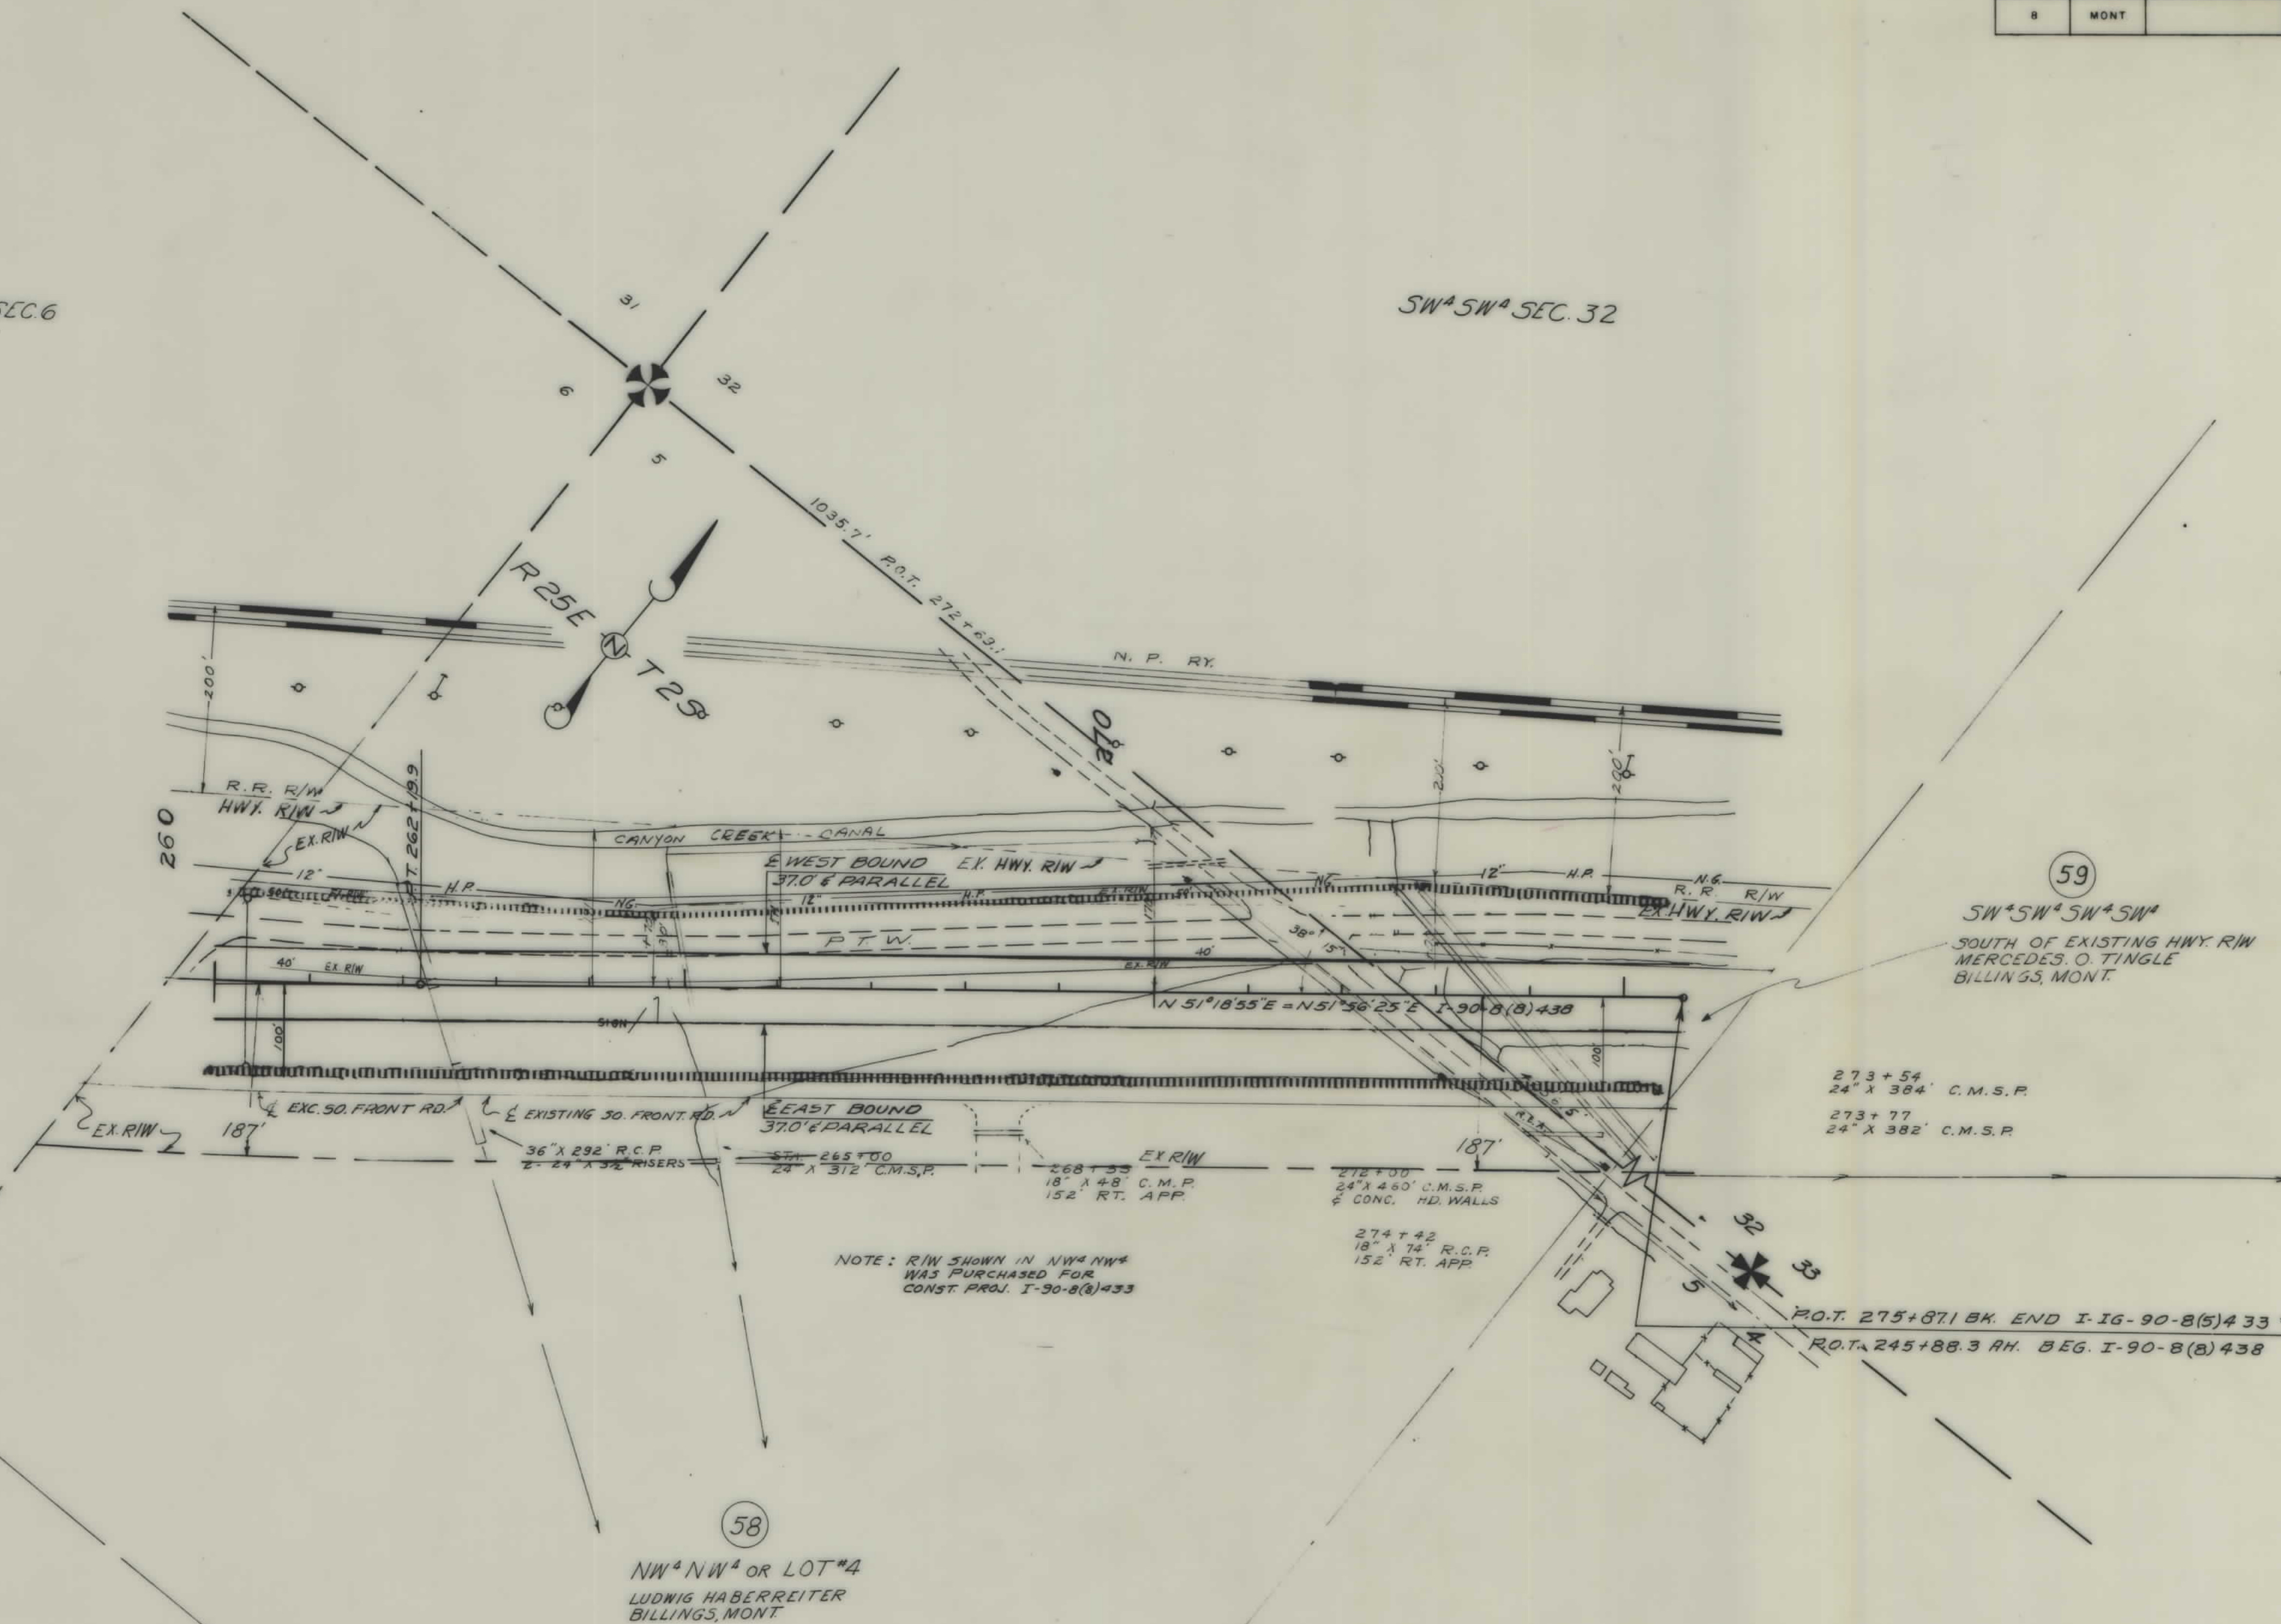

BPR-APPR-7/3/61

CONSTRUCTION LIMITS		STATE OF MONTANA	
TOP OF CUT	_____	STATE HIGHWAY COMMISSION	
TOE OF FILL	_____	LAND REQUIRED FOR RIGHT OF WAY	
MAP TRANS. TO R/W	_____	YELLOWSTONE	COUNTY
MAP REVISED	_____	SCALE 1"=100' MAP COMPLETED _____	
B.P.R. APPROVAL	2/15/62-8/16/62		