

PLANS


NOT

TO

SCALE

OWNERSHIPS								
PARCEL	NAME	ADDRESS	TOTAL ACREAGE	GROSS TAKE ACREAGE	P.T.W. ACREAGE	NET TAKE ACREAGE	REMAINDER	
							LEFT	RIGHT
313	JACK & GLENDA FAITH WRIGHT	ETE 2, BILLINGS	56423 S.F.	37973 S.F.		37973 S.F.	18450 S.F.	
314	JAMES E. & GERALDINE SCHLEINING	322 REYNOLDS ST. BILLINGS	11733 S.F.	9487 S.F.		9487 S.F.	2246 S.F.	
315	JOHN J. & JULIA G. CEARLE	ETE 2, BILLINGS	11733 S.F.	11733 S.F.		11733 S.F.		
316	DARRELL A. & MYRTLE W. MEDANEL	306 REYNOLDS, BILLINGS	14000 S.F.	14000 S.F.		14000 S.F.		
317	ADOLPH ALTMAN - CONT. PUR. ALVIN	INEZ F. BOECKEL - 241 REYNOLDS	14000 S.F.	360 S.F.		360 S.F.		13640 S.F.
318	ALBERT B. & DORA SOLHEIM	249 REYNOLDS	14000 S.F.	10898 S.F.		10898 S.F.		3102 S.F.
319	LOUIS & JOYCE A. OENELAS		14000 S.F.	14000 S.F.		14000 S.F.		
320	ELMER E. & ASTRID E. BROWN	4723-17th AVE. SW CALGARY, AL.	14000 S.F.	14000 S.F.		14000 S.F.		
321	JACK & MARY ANN WILCOX	320 SCOTT LANE - BILLINGS	14000 S.F.	14000 S.F.		14000 S.F.		
322	DAVID W. & OLGA O'NEILL - CONT. PUR. LEWIS F. VIERMAN	312 SCOTT ST. BILLINGS	14000 S.F.	12459 S.F.		12459 S.F.		1541 S.F.
323	GEORGE & ELIZABETH M. METTLER	306 SCOTT ST. BILLINGS	14000 S.F.	1538 S.F.		1538 S.F.		12462 S.F.
324	DAVID W. & OLGA O'NEILL	333 REYNOLDS, BILLINGS	14000 S.F.	3191 S.F.		3191 S.F.	10809 S.F.	
325	GAYLORD S. HODGSON	RD. BOX 312, BILLINGS	14000 S.F.	1447 S.F.		1447 S.F.	12553 S.F.	
326	DONALD E. & LOREN A. ABRAHAMSON	322 SCOTT, BILLINGS	14000 S.F.	12740 S.F.		12740 S.F.	1260 S.F.	
327	W.G. & PAULIS HODGSON		5.06	1.80		1.80	1.32	1.94
328	HUMBLE OIL & REFINING CO.	BOX 801 TULSA 2, OKLAHOMA	93.72	14.02		14.02	79.35	9.35
329	ALBERT J. STELLA ANN JOHNSON ETE 2, BILLINGS		41.45	7.74		7.74	22.43	11.26


FED. ROAD DIST. NO.	STATE	FED. AID PROJECT NO.	STATE	SHEET NO.	TOTAL SHEETS
8	MONT.	I-90-8(26)451	I-16-90 8(5)433	8908-05	3

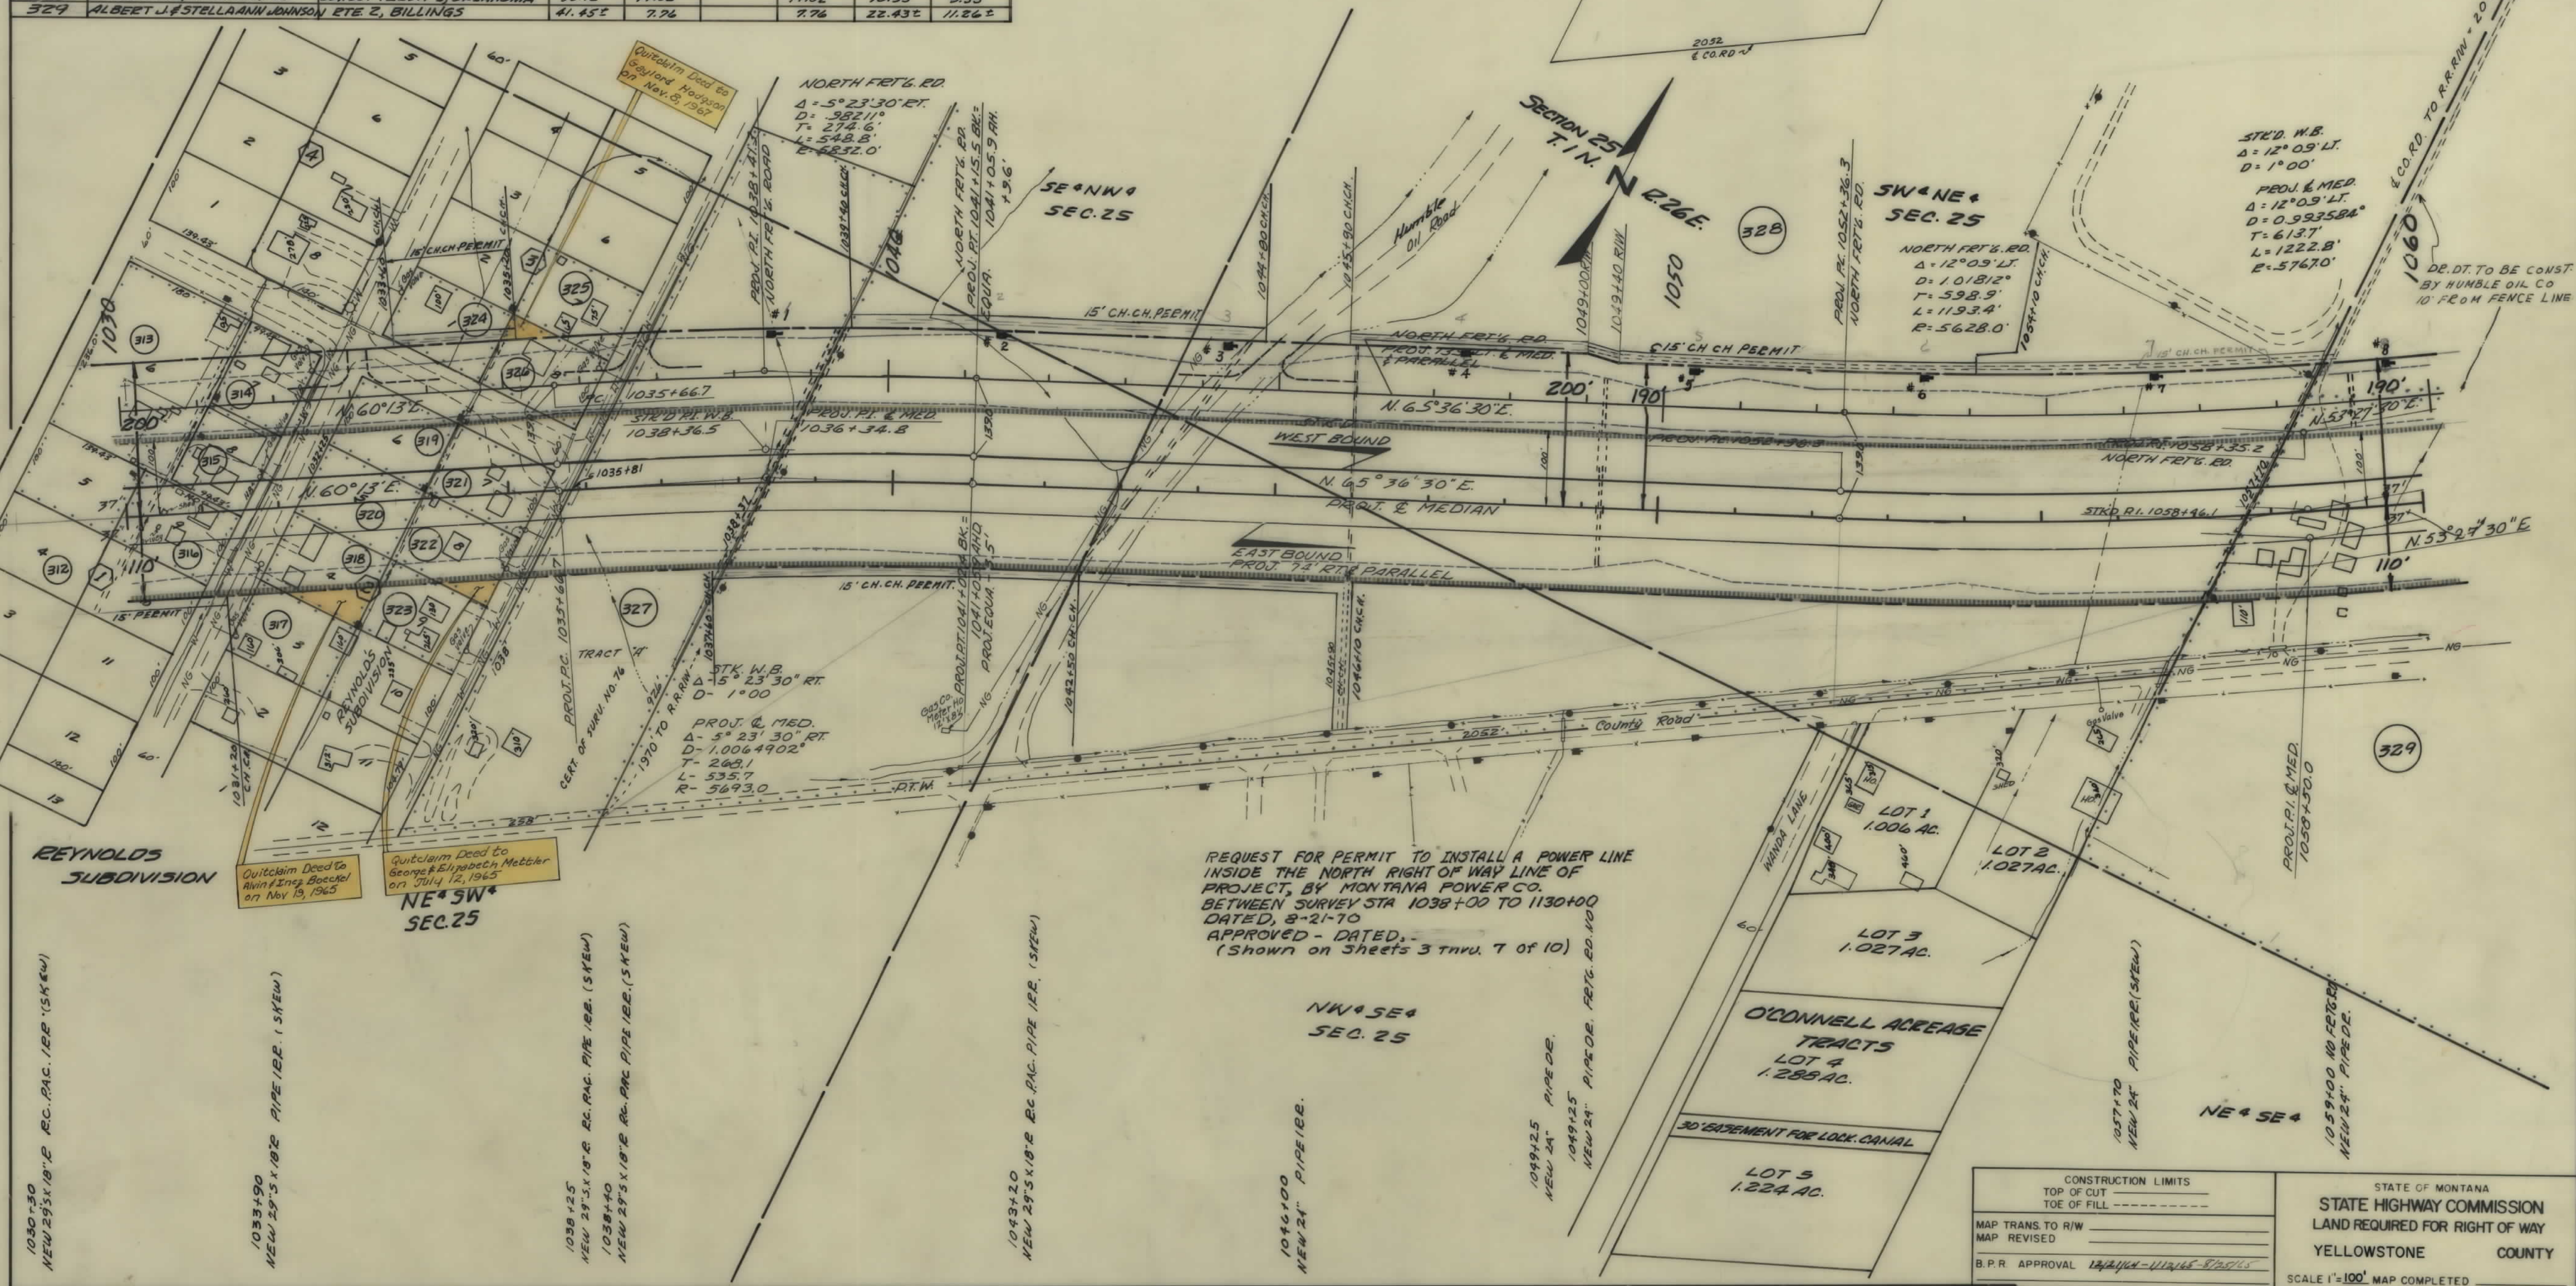

OWNERSHIPS								
PARCEL	NAME	ADDRESS	TOTAL ACREAGE	GROSS TAKE ACREAGE	P.T.W. ACREAGE	NET TAKE ACREAGE	REMAINDER	
							LEFT	RIGHT
328	HUMBLE OIL REFINING CO.	BOX 801, TULSA 2, OKLAHOMA	93.72	14.02		14.02	79.35	9.35
329	ALBERT J. & STELLA ANN A. JOHNSON	RTE. 2, BILLINGS	41.45	7.76		7.76	22.43	11.26
330	E.L. & LYDIA STRATFORD	BOX 544, BILLINGS	14.23	2.48		2.48	10.44	1.29
331	CARL A. & MARLENE C. OAKLAND	1431 CASCADE DR., BILLINGS	1.16	0.11		0.11		1.05
332	NEA L. & MARY E. FINLEY - CONT. PUR.	CARL A. OAKLAND, 410 YELLOW	1.62	1.09		1.09		0.52
333	NEA L. & MARY E. FINLEY	ETE. 2, BILLINGS	4.86	2.62		2.62	1.36	0.88
334	NEA L. & MARY E. FINLEY - CONT. PUR.	RICHARD & DOROTHY POPELKA, BILL.	27.04	7.45		7.45	14.41	5.18


* REMAINDER RT. PURCHASED WITH STATE FUNDS

FED. ROAD DIST. NO.	STATE	FED. AID PROJECT NUMBERS		STATE NG	SHEET NO.	TOTAL SHEETS
		CONST. NO.	R/W NO.			
8	MONT.	I-90-8(26)451	I-90-8(5)433	8908-05	4	10

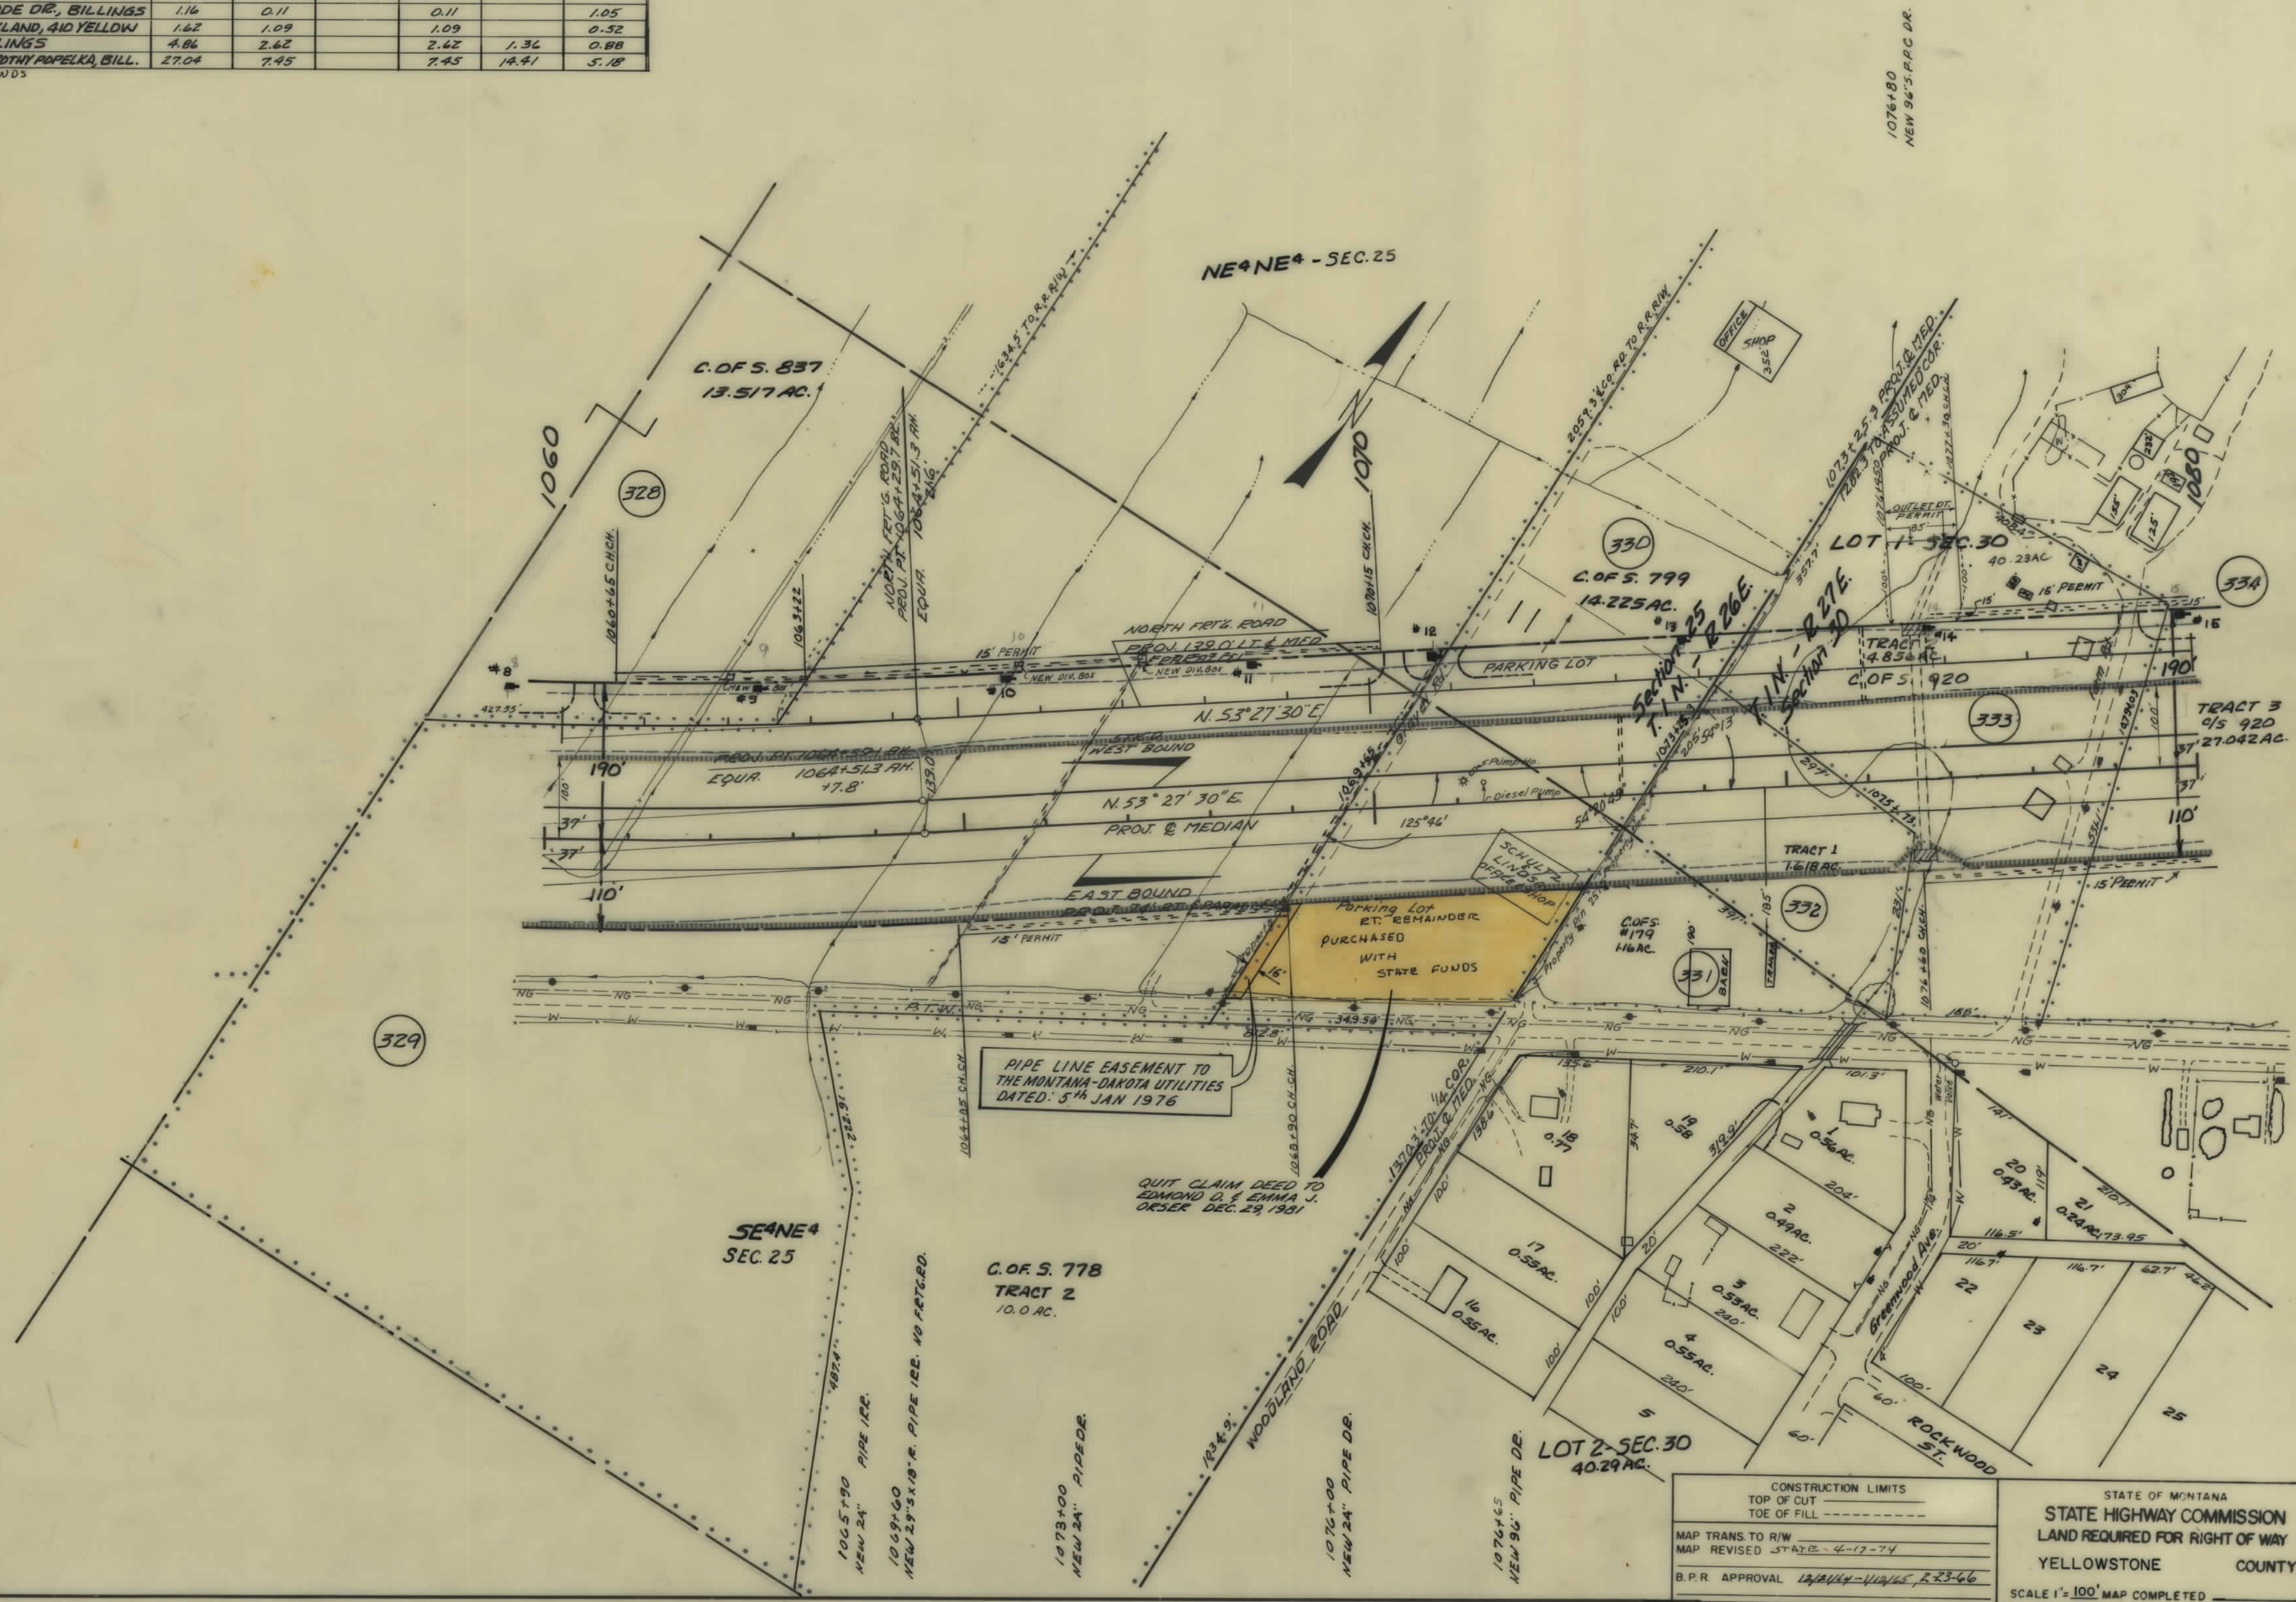

OWNERSHIPS								
PARCEL	NAME	ADDRESS	TOTAL ACREAGE	GROSS TAKE ACREAGE	P.T.W. ACREAGE	NET TAKE ACREAGE	REMAINDER	
							LEFT	RIGHT
336	ARTHUR KRUMHEUER	RTE. 2 - BILLINGS, MONT.	39.40	2.12		2.12		37.12
337	ELMA S. ROMERSA	342 CLARK AVE., BILLINGS	0.55	0.35	0.15	0.20		0.20
338	MARCO B. & MARY A. PALMER - CO-TR	PUR - CARL B. PETERS, BILLINGS	4.72	3.22	0.32	2.90	1.50	
339	JULIAN & ELIA T. LEBRUN	BILLINGS	4.79	0.37	0.06	0.31	4.42	
340	ELMA S. ROMERSA	342 CLARK AVE., BILLINGS	3.00	0.39	0.08	0.31	2.61	
341	HAZEL R. COLE	708 N. 3rd ST., BILLINGS	14.95	4.00		4.00		10.95

FED. ROAD DIST. NO.	STATE	FED. AID PROJECT NUMBERS		STATE NO.	SHEET NO.	TOTAL SHEETS
		CONST. NO.	R/W NO.			
8	MONT.	1-90-8(26)433	1-16-90-8(5)433	8908-05	6	10

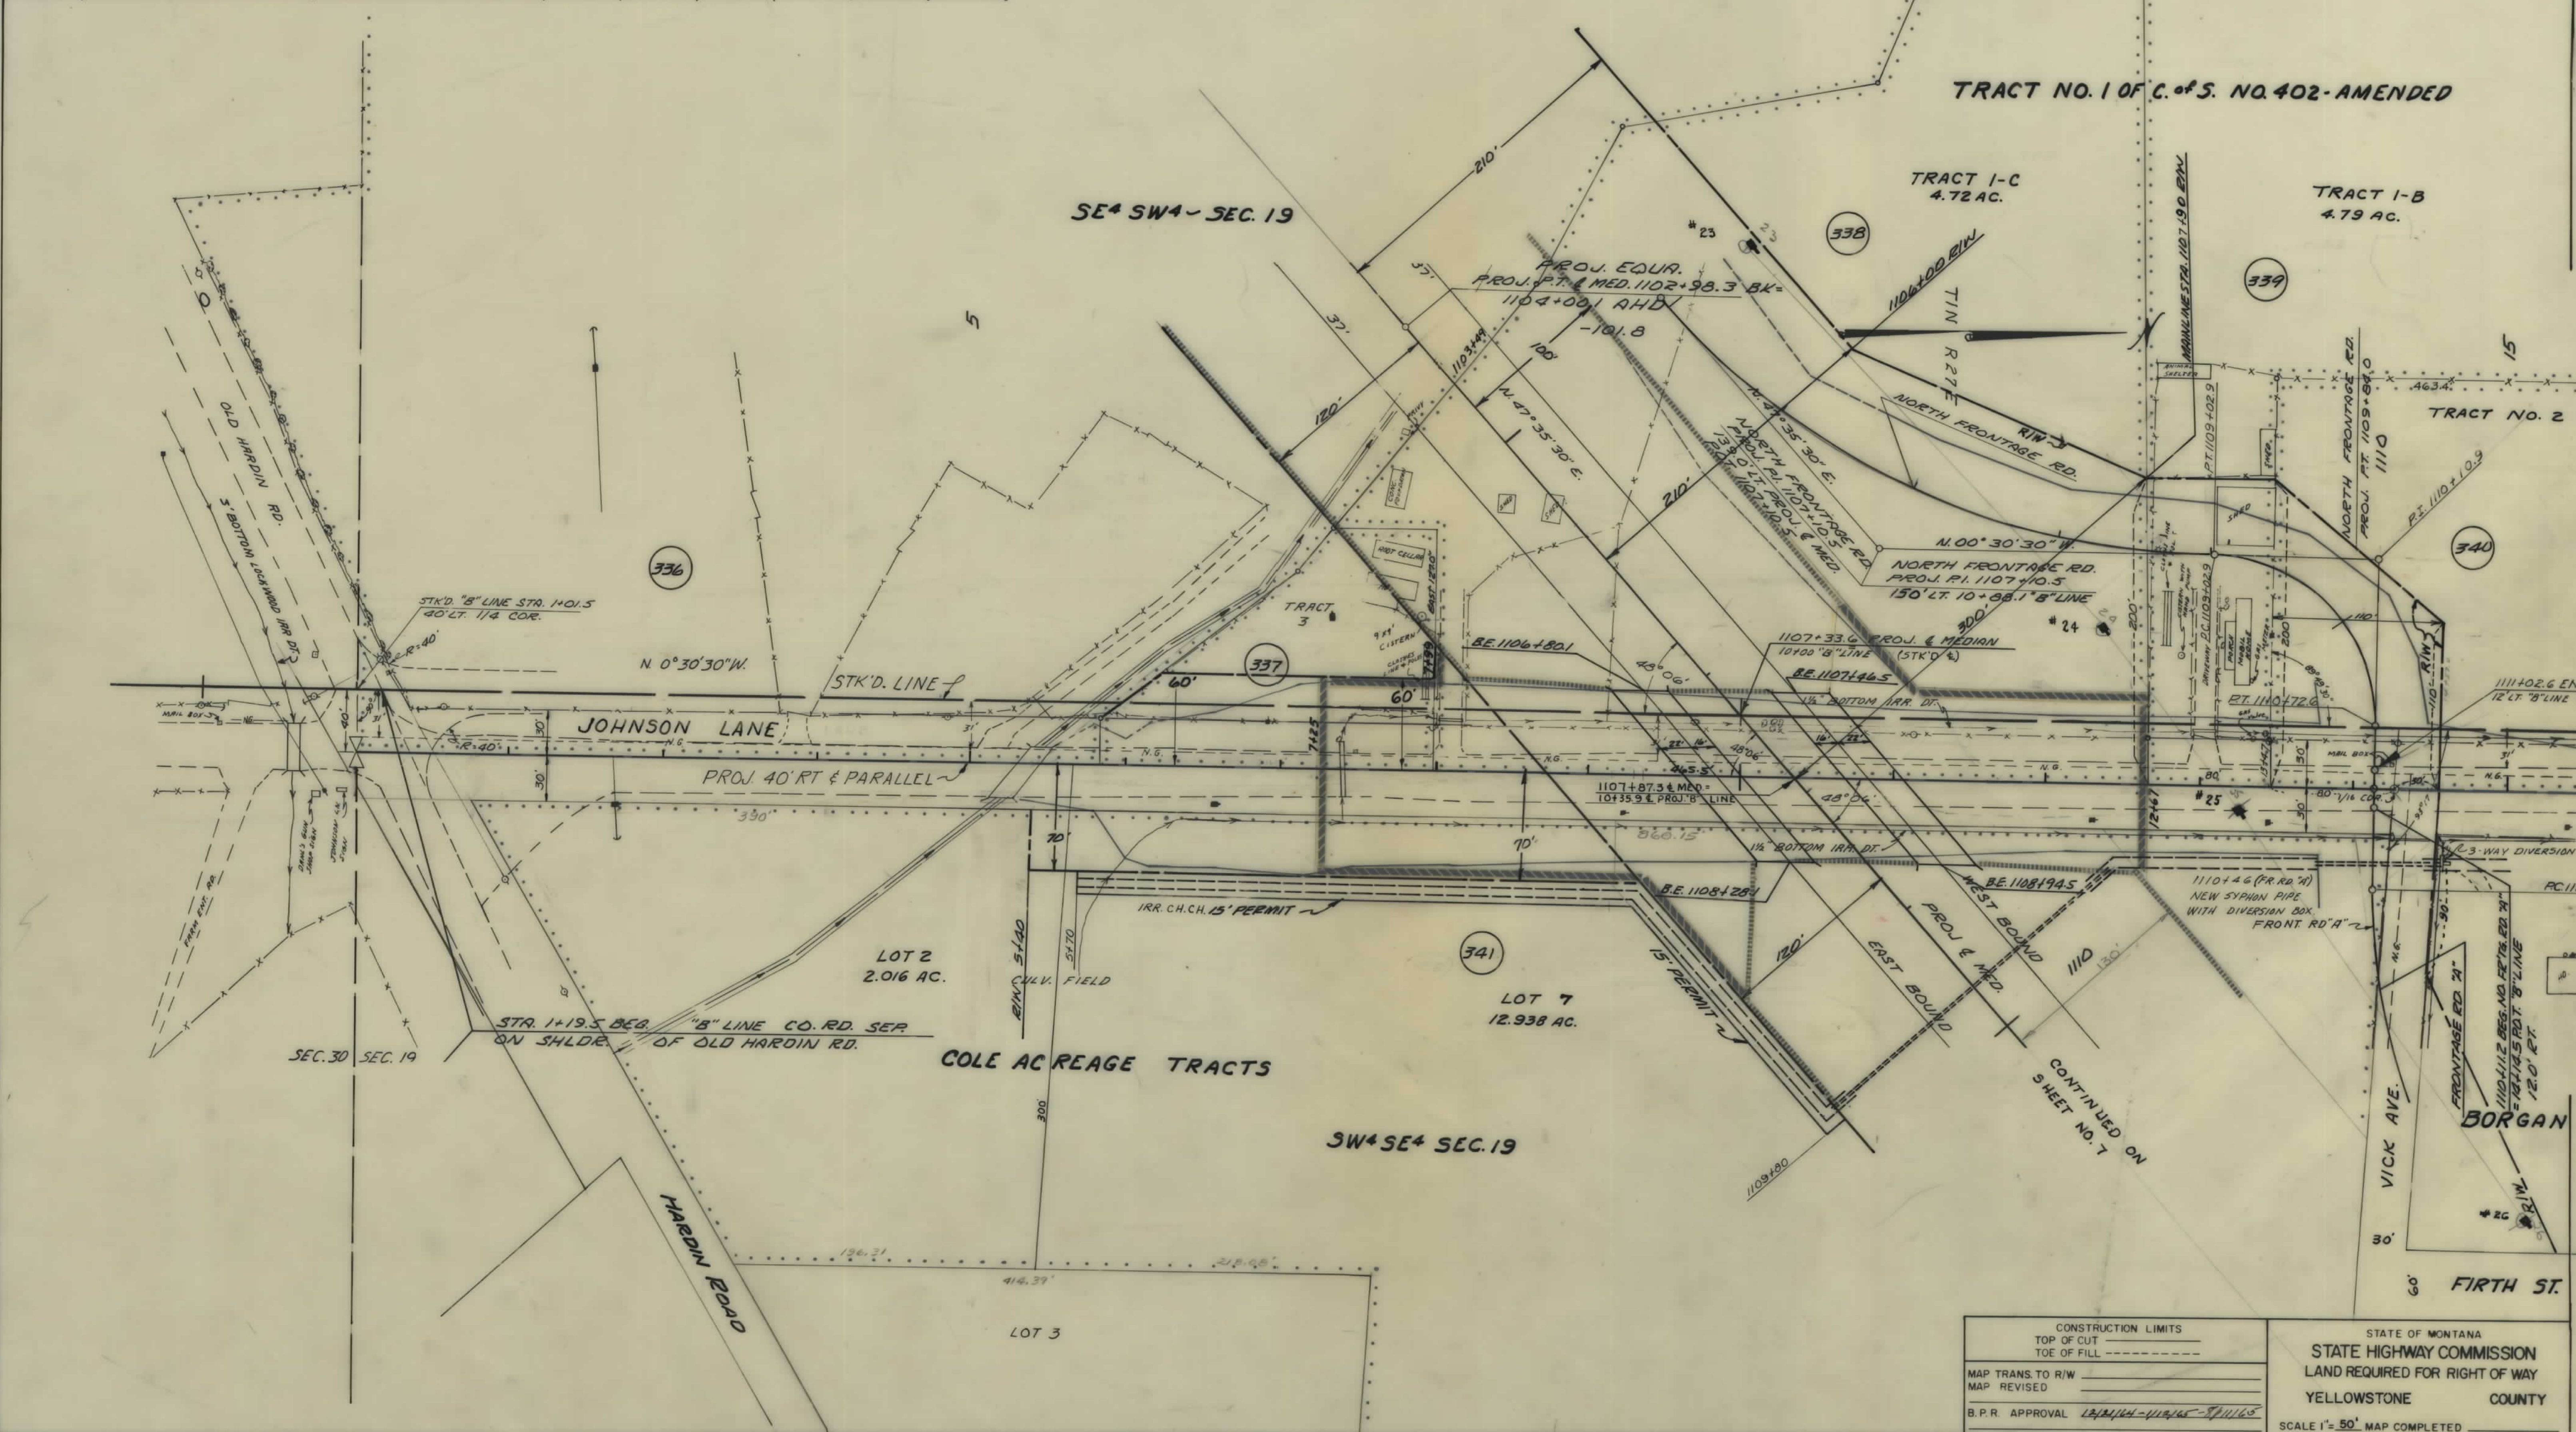


CONSTRUCTION LIMITS	
TOP OF CUT	-----
TOE OF FILL	-----
MAP TRANS. TO R/W	-----
MAP REVISED	-----
B.P.R. APPROVAL	12/1/14 - 11/1/15 - 8/1/16

STATE OF MONTANA	
STATE HIGHWAY COMMISSION	
LAND REQUIRED FOR RIGHT OF WAY	
YELLOWSTONE COUNTY	
SCALE 1" = 50' MAP COMPLETED	

1-16-90-8(5)433 SH-T 6 OF 10

OWNERSHIPS								
PARCEL	NAME	ADDRESS	TOTAL ACREAGE	GROSS TAKE ACREAGE	P.T.W. ACREAGE	NET TAKE ACREAGE	REMAINDER	
							LEFT	RIGHT
343	DAVID M. & RUBY E. TRAXLER	BILLINGS	18981 S.F.	18981 S.F.		18981 S.F.		
344	A.G. MARLE E. BORGAN-CONT. PUR. - CL. KATHLEEN MULLENDER - BILLINGS.		18981 S.F.	18981 S.F.		18981 S.F.		
345	A.G. MARLE E. BORGAN-CONT. PUR. - BERT & DOROTHY M. MATCHETTE - (UNKNOWN)		113799 S.F.	43523 S.F.		43523 S.F.	70276 S.F.	
346	CHAS. C. & MINNIE MONTENSEN - CONT. PUR. - RICHARD & DOROTHY POPELKA - BILLINGS		56.71 AC	9.92 AC		9.92 AC	8.43	38.36
347	GEORGE M. & DOROTHY V. GAVY	BILLINGS	55.80 AC	8.35 AC		8.35 AC	42.22	5.23
341	HAZEL R. COLE	708 N. 3RD ST., BILLINGS	14.95 AC	4.00 AC		4.00 AC		10.95 AC
342	DAVID REICHEL	638 TERRY AVE., BILLINGS	37800 S.F.	8860 S.F.		8860 S.F.	28940 S.F.	
353	DELETED							


FED. ROAD DIST. NO.	STATE	FED. AID PROJECT NUMBERS		STATE NO.	SHEET NO.	TOTAL SHEETS
		CONST. NO.	R/W NO.			
8	MONT.	1-90-8(26) 451	1-16-90-8(5) 433	8908-05	7	10

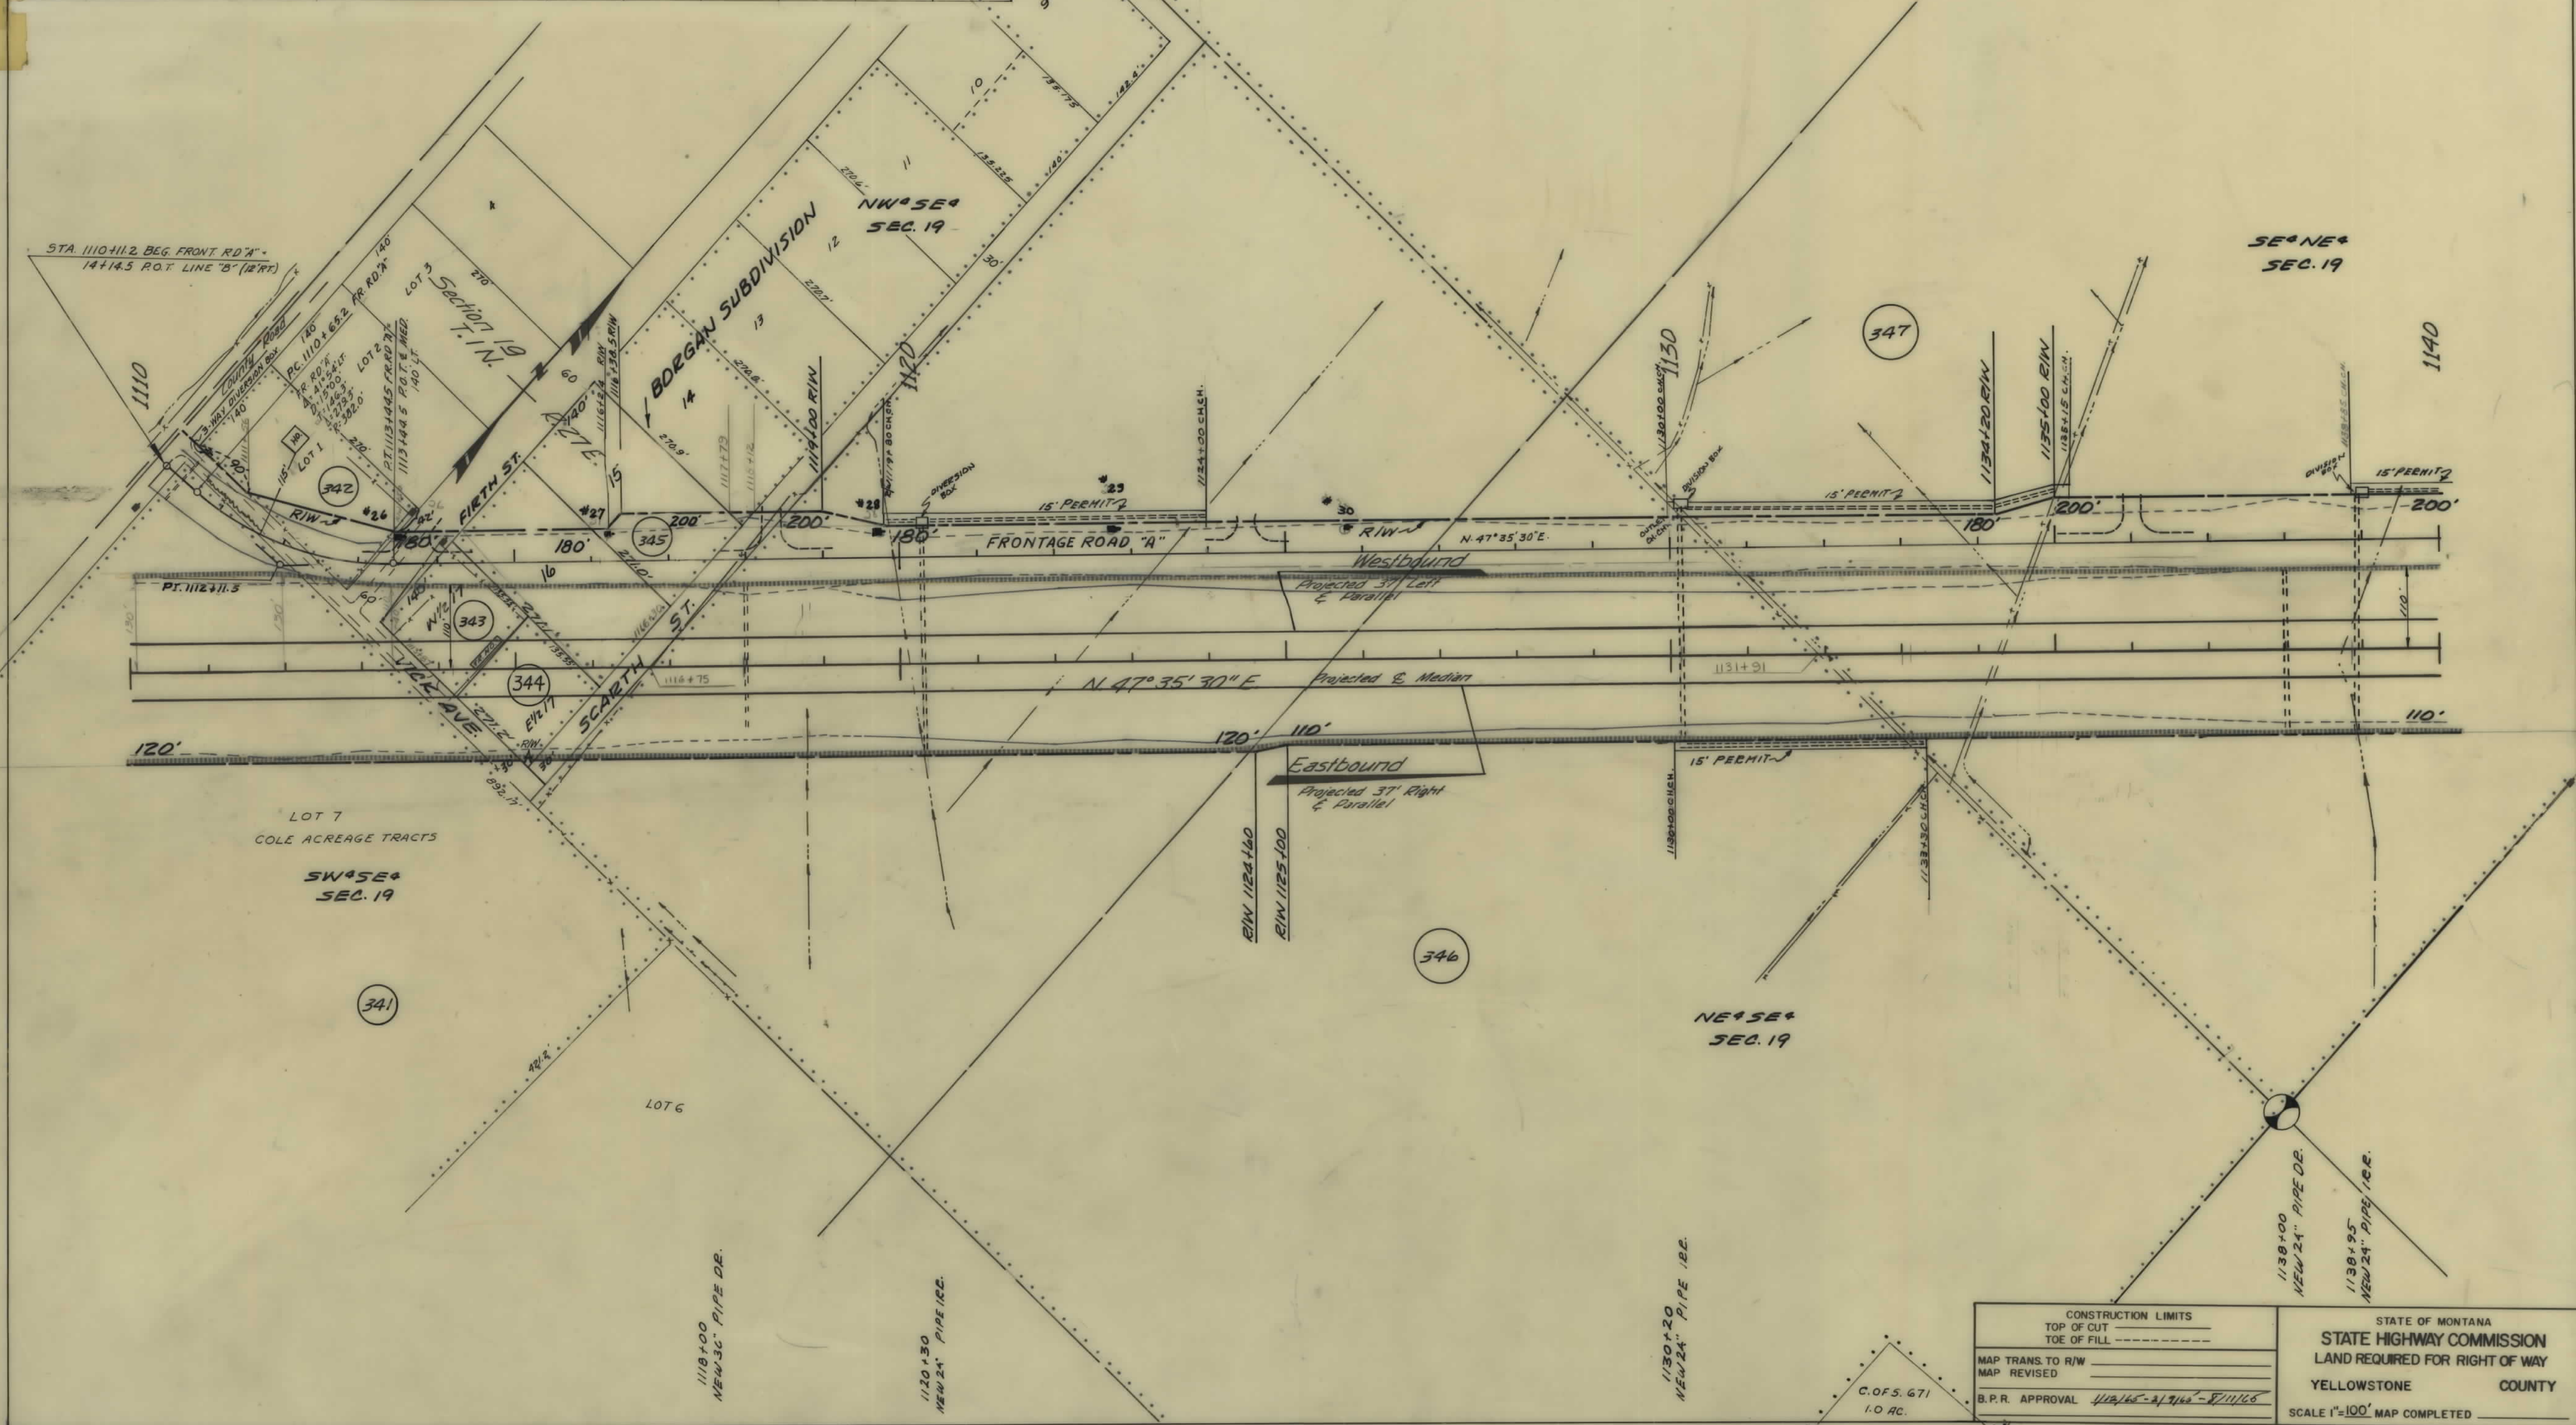

CONSTRUCTION LIMITS TOP OF CUT TOE OF FILL		STATE OF MONTANA STATE HIGHWAY COMMISSION LAND REQUIRED FOR RIGHT OF WAY YELLOWSTONE COUNTY SCALE 1"=100' MAP COMPLETED	
MAP TRANS. TO R/W	MAP REVISED		
B.P.R. APPROVAL	1/12/65 - 2/1/65 - 5/11/65		

OWNERSHIPS							
PARCEL	NAME	ADDRESS	TOTAL ACREAGE	GROSS TAKE ACREAGE	P.T.W. ACREAGE	NET TAKE ACREAGE	REMAINDER LEFT RIGHT
347	BRUCE M. & DOROTHY V. Cady	BILLINGS	55.80	8.35 AC		8.35	5.22
348	CARL B. PETERS	ETC. 2, BILLINGS	60.94	19.31		19.31	23.97 17.64
349	LESTER C. & MARGARET S. HOWARD	BILLINGS	22.84	4.82		4.82	0.94 17.08

FED. ROAD DIST. NO.	STATE	FED. AID PROJECT NUMBERS		STATE NO.	SHEET NO.	TOTAL SHEETS
		CONST. NO.	R/W NO.			
8	MONT.	I-90-8(26)451	I-16-90-8(5)433	8908-05	8	10

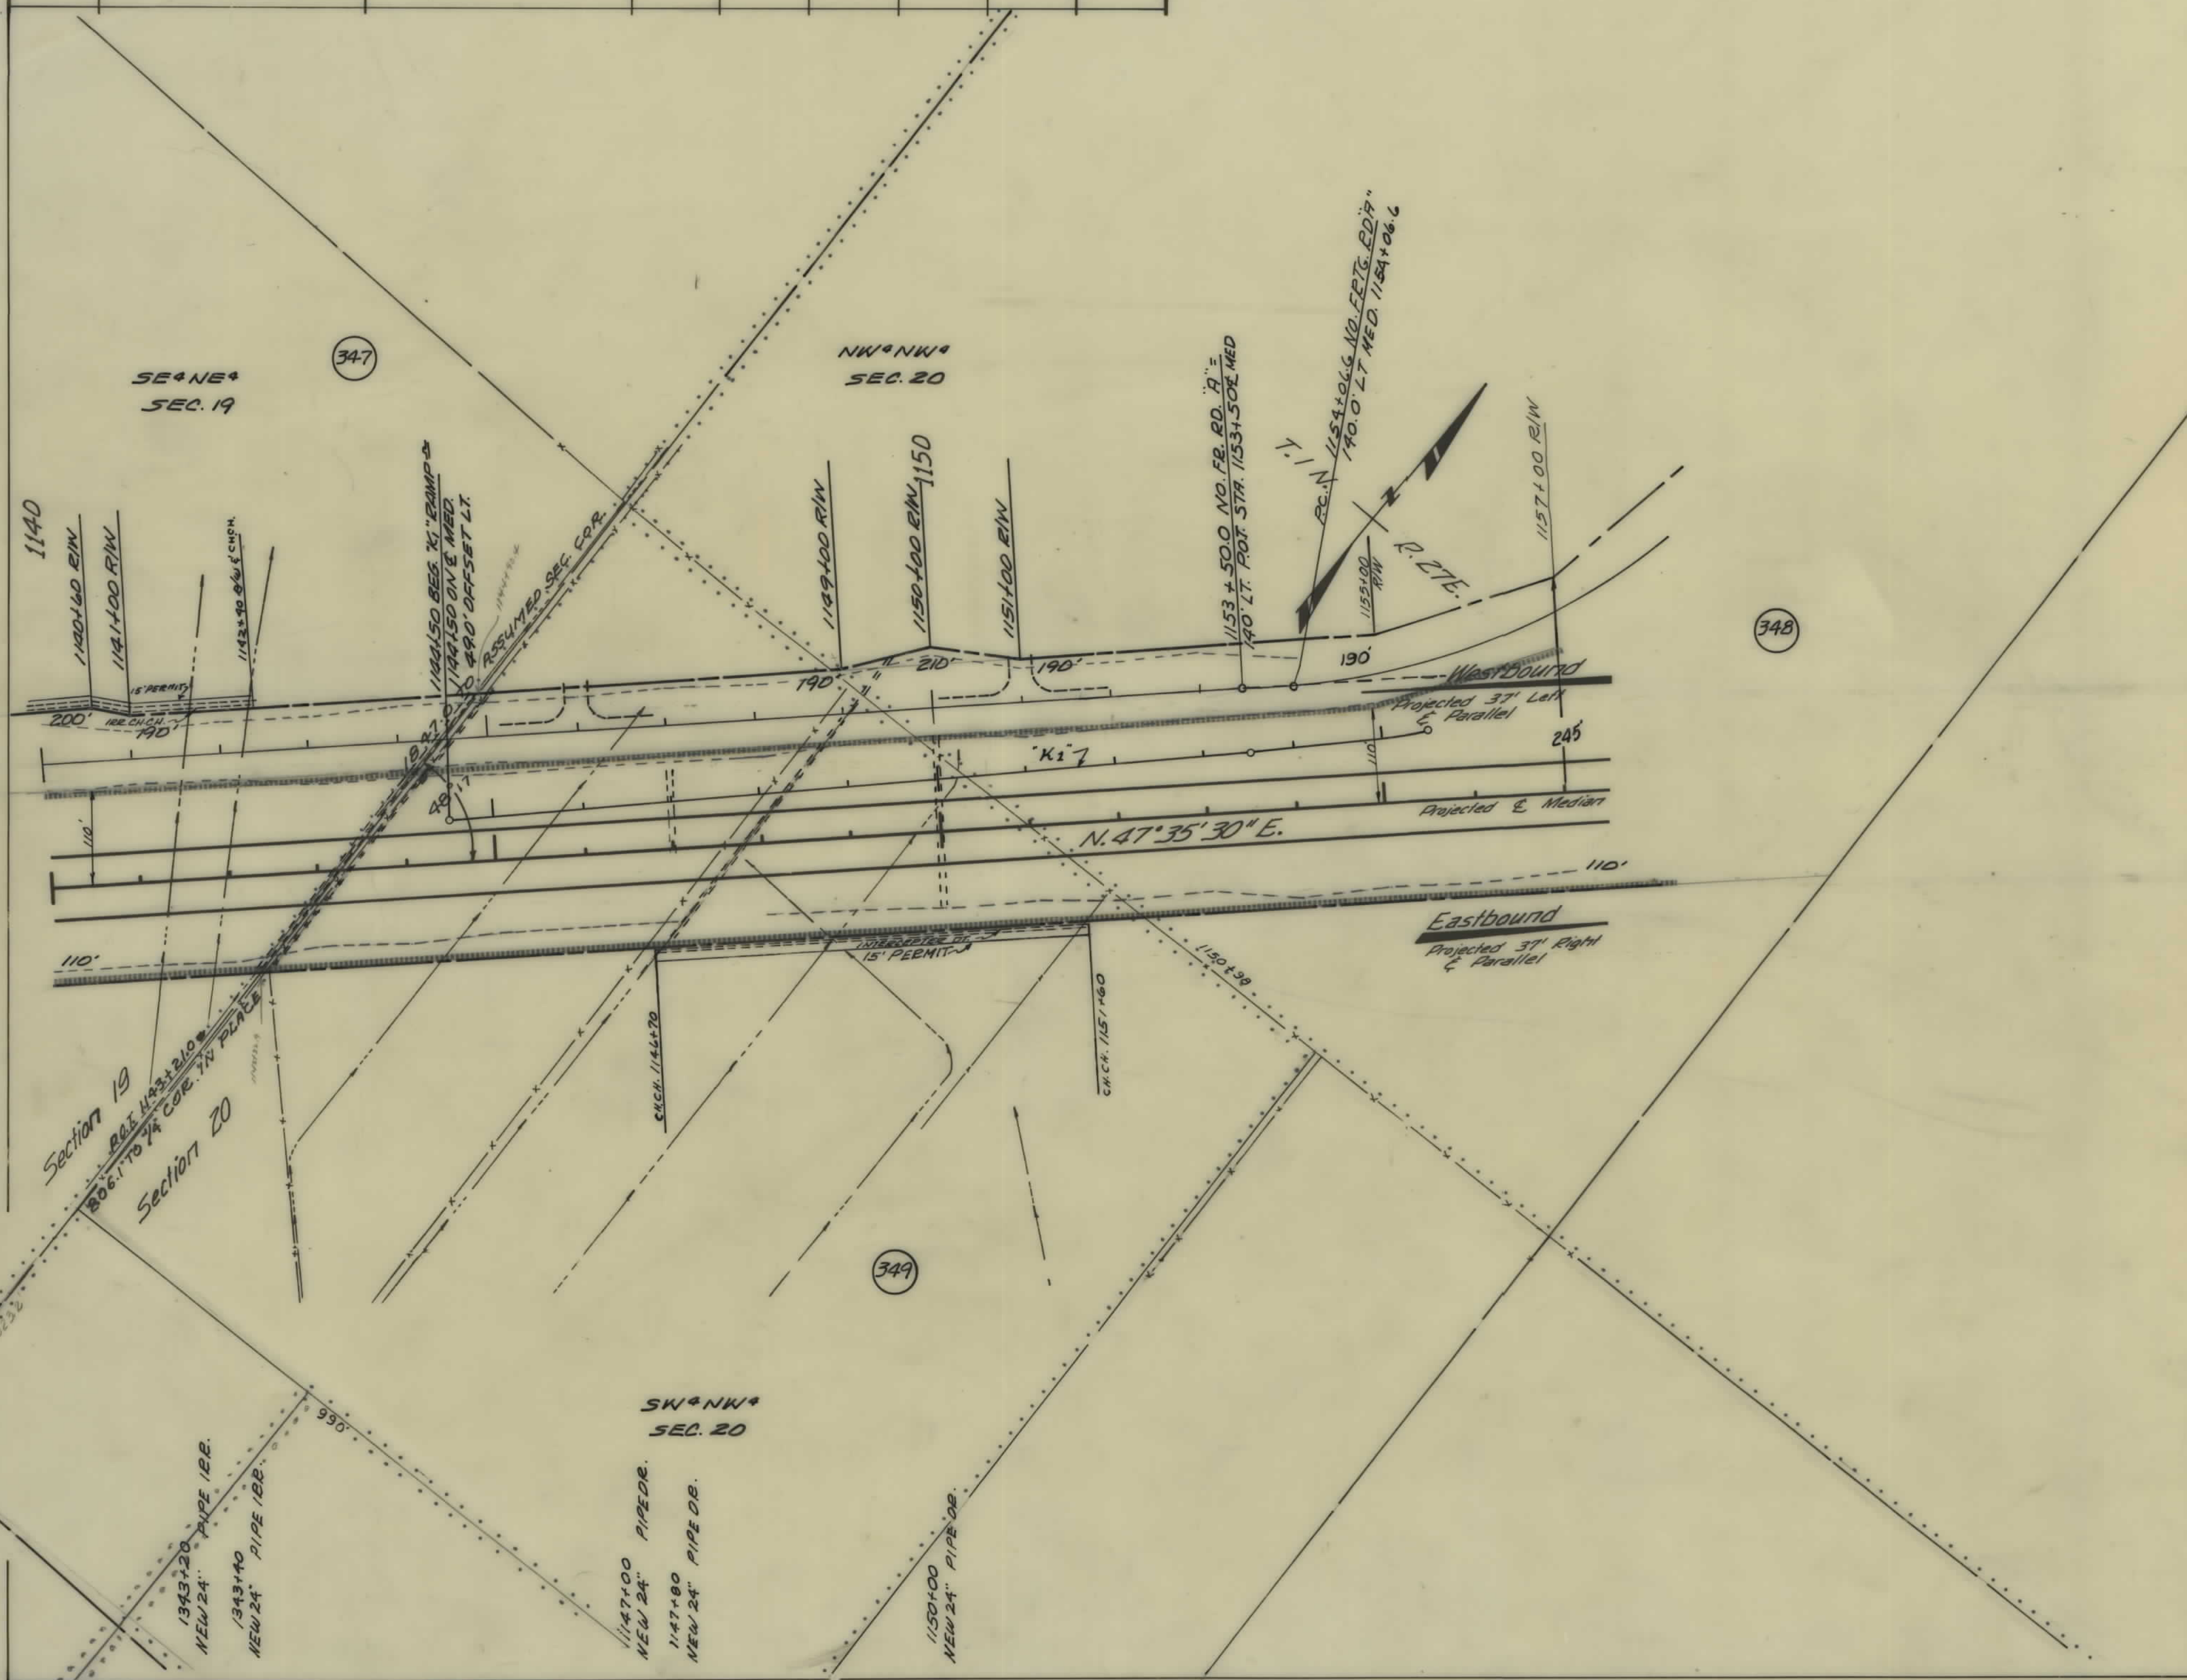

CONSTRUCTION LIMITS TOP OF CUT _____ TOE OF FILL _____		STATE OF MONTANA STATE HIGHWAY COMMISSION LAND REQUIRED FOR RIGHT OF WAY YELLOWSTONE COUNTY SCALE 1"=100' MAP COMPLETED _____	
MAP TRANS. TO R/W _____ MAP REVISED _____			
B.P.R. APPROVAL <i>[Signature]</i>			

OWNERSHIPS								
PARCEL	NAME	ADDRESS	TOTAL ACREAGE	GROSS TAKE ACREAGE	R.T.W. ACREAGE	NET TAKE ACREAGE	REMAINDER	
							LEFT	RIGHT
348	CARL B. PETERS	BILLINGS, RTE. 2	60.94	19.31	19.31	23.77	17.64	
350	WILLIAM S. & MARY LEHMAN	BILLINGS, I	200 AC.	0.81	0.81	199.19		
351	CARL B. & LUCILLE M. PETERS	BILLINGS, RTE. 2	40200 S.F.	22121 S.F.				
352	CARL B. & LUCILLE M. PETERS	BILLINGS, RTE. 2	76588 S.F.	76588 S.F.		76588 S.F.		18077 S.F.
353	CARL B. PETERS	BILLINGS, RTE. 2	16330 S.F.	16330 S.F.		16330 S.F.		
354	JOE H. & ELIZABETH J. SEIFERT	BILLINGS, RTE. 2	160 AC.	35.92		35.92	SEE	BELOW

FED. ROAD DIST. NO.	STATE	FED. AID PROJECT NUMBERS		STATE NO.	SHEET NO.	TOTAL SHEETS
		CONST. NO.	R/W NO.			
8	MONT.	I-90-8(26) 451	I-16908(5) 433	8908-05	9	10

