


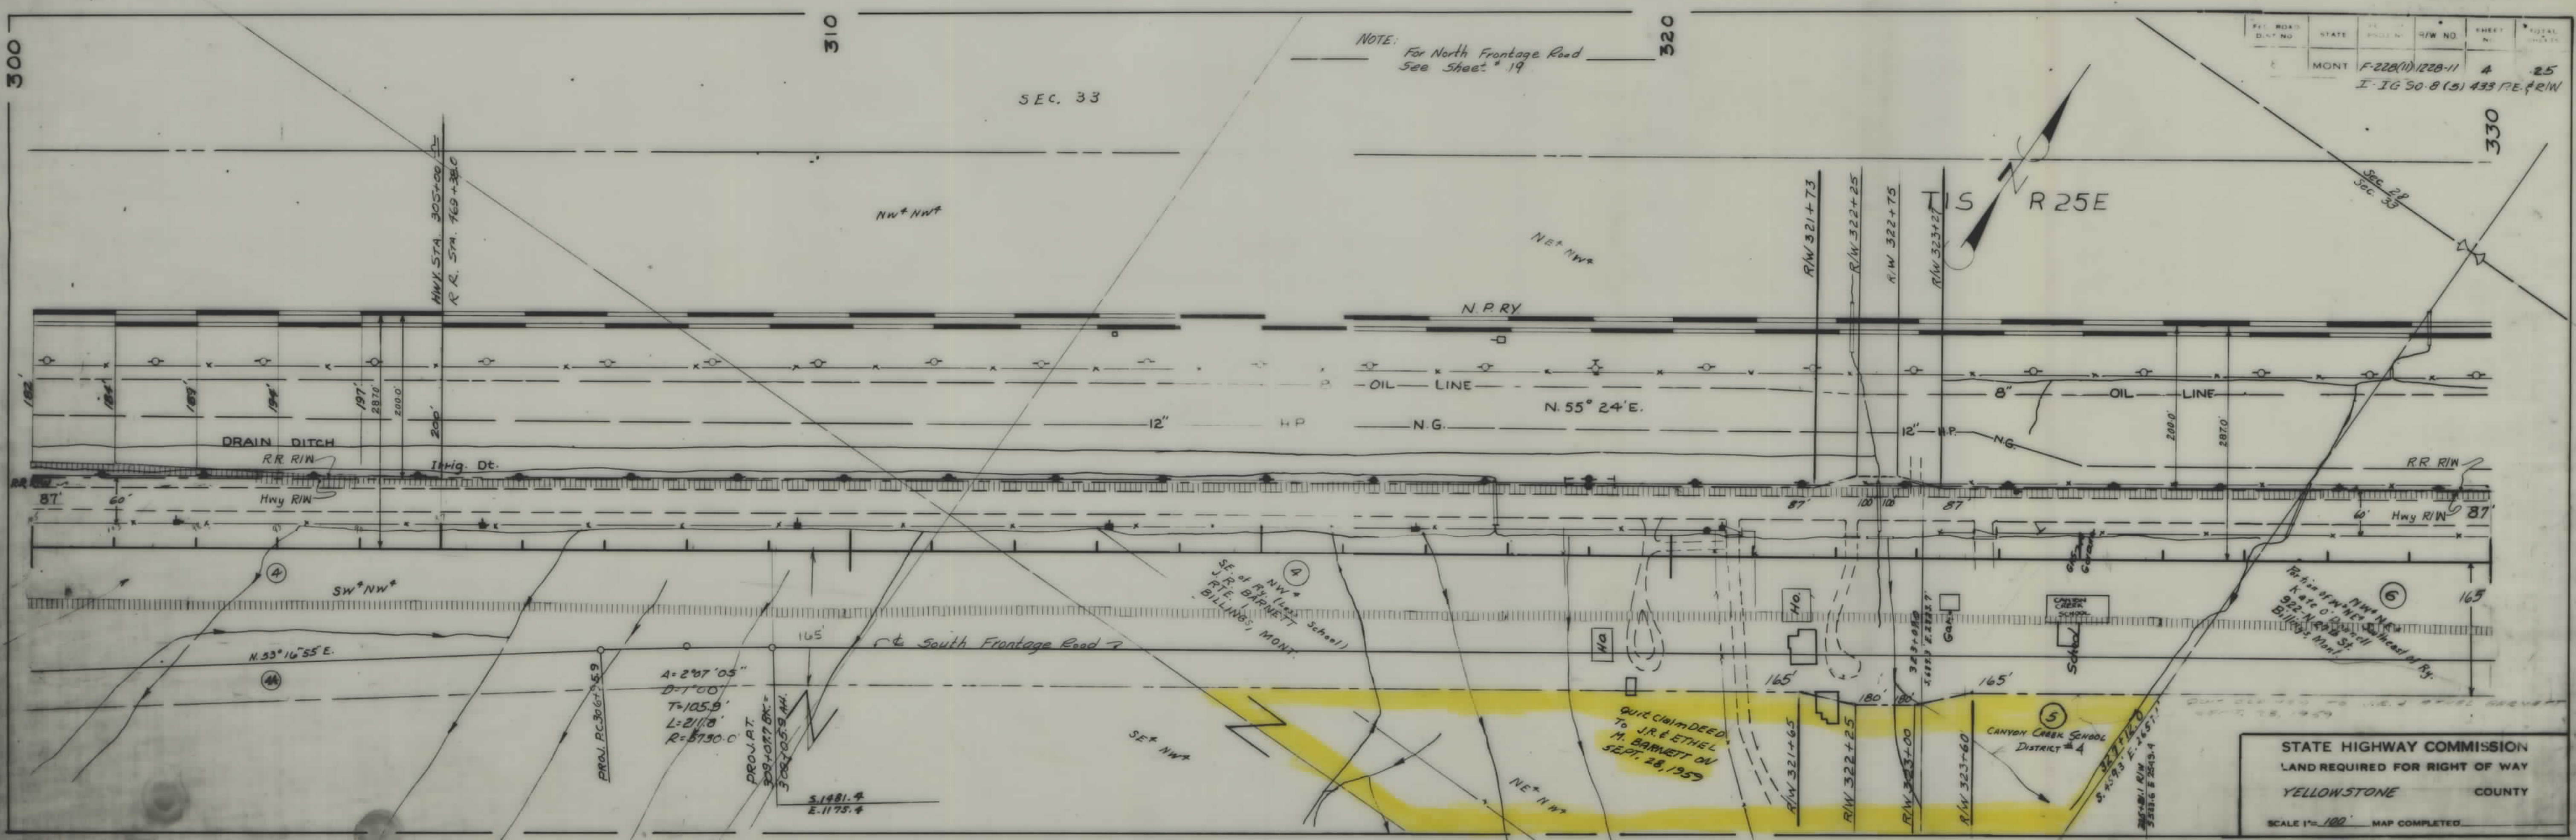
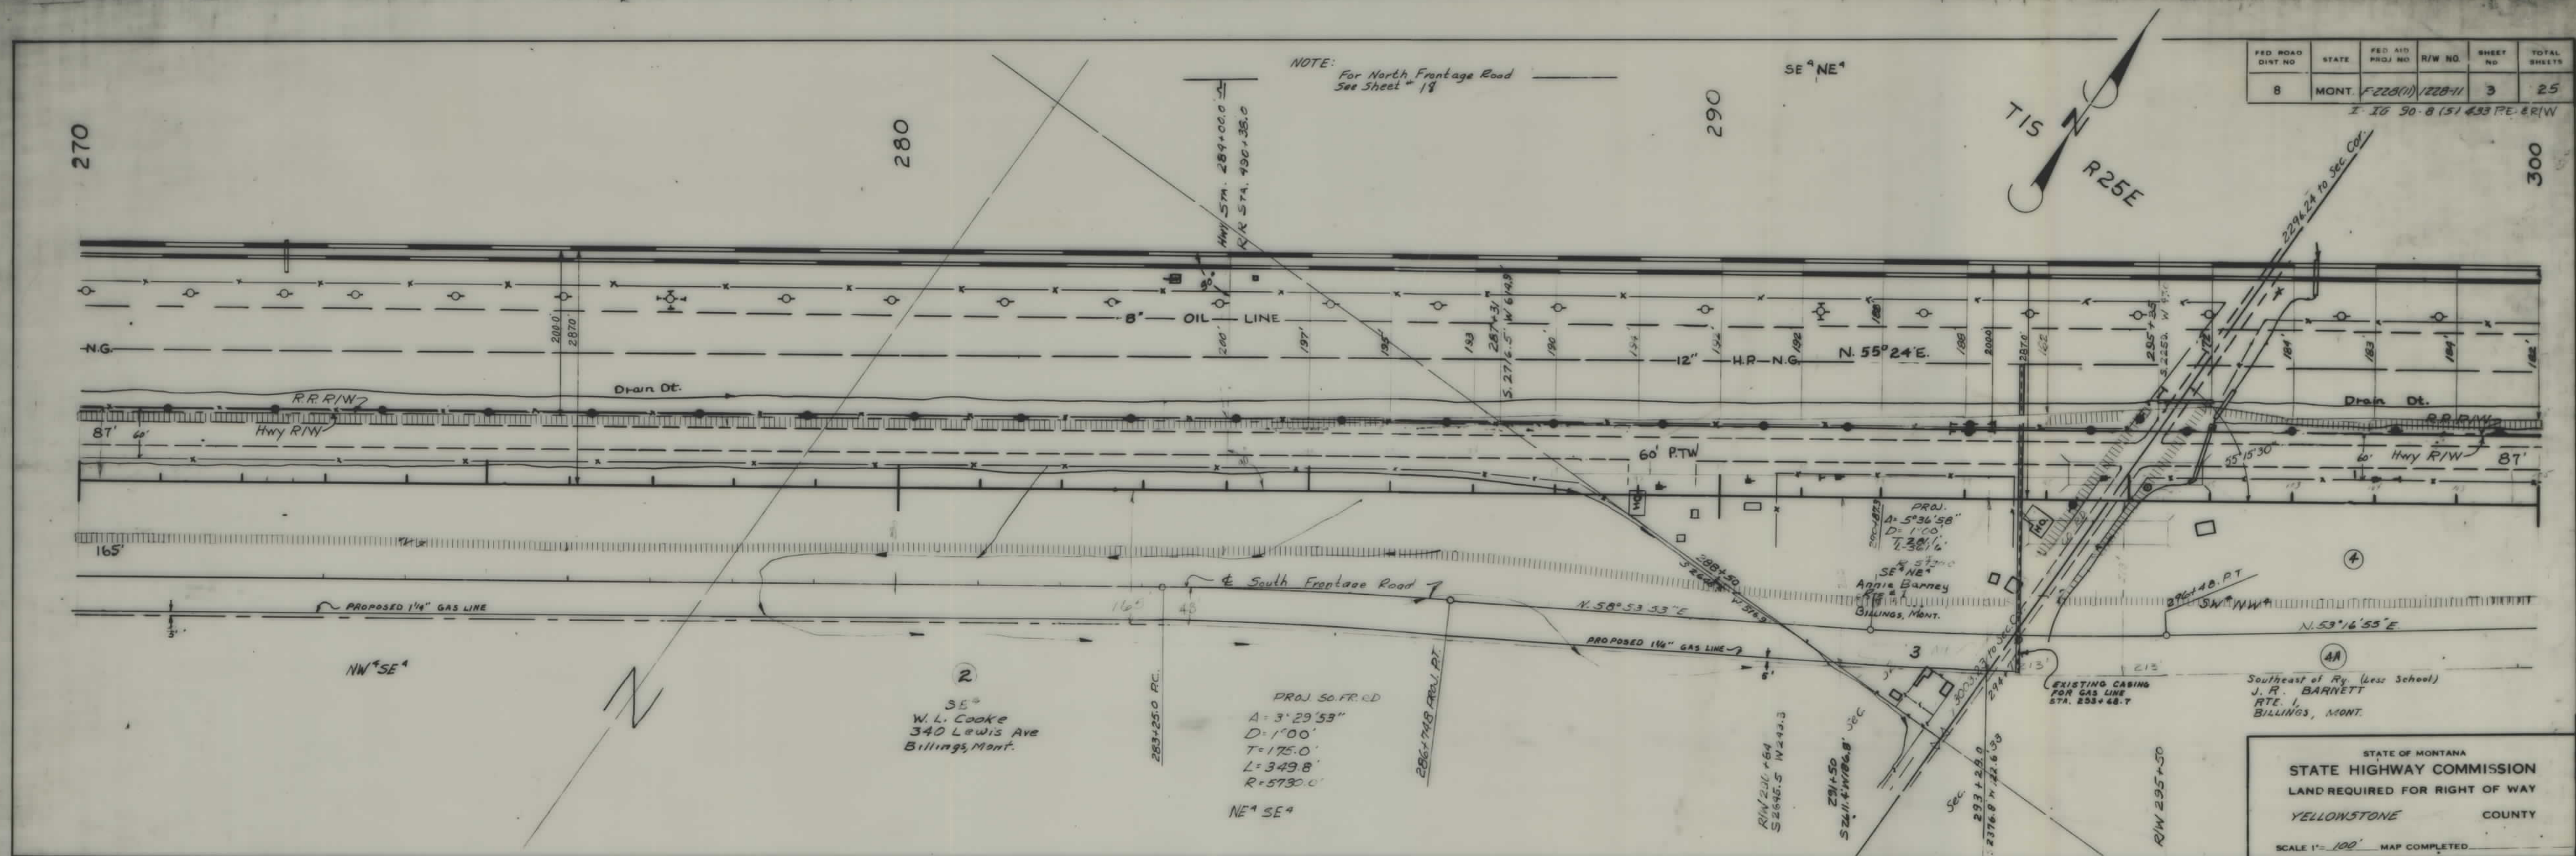
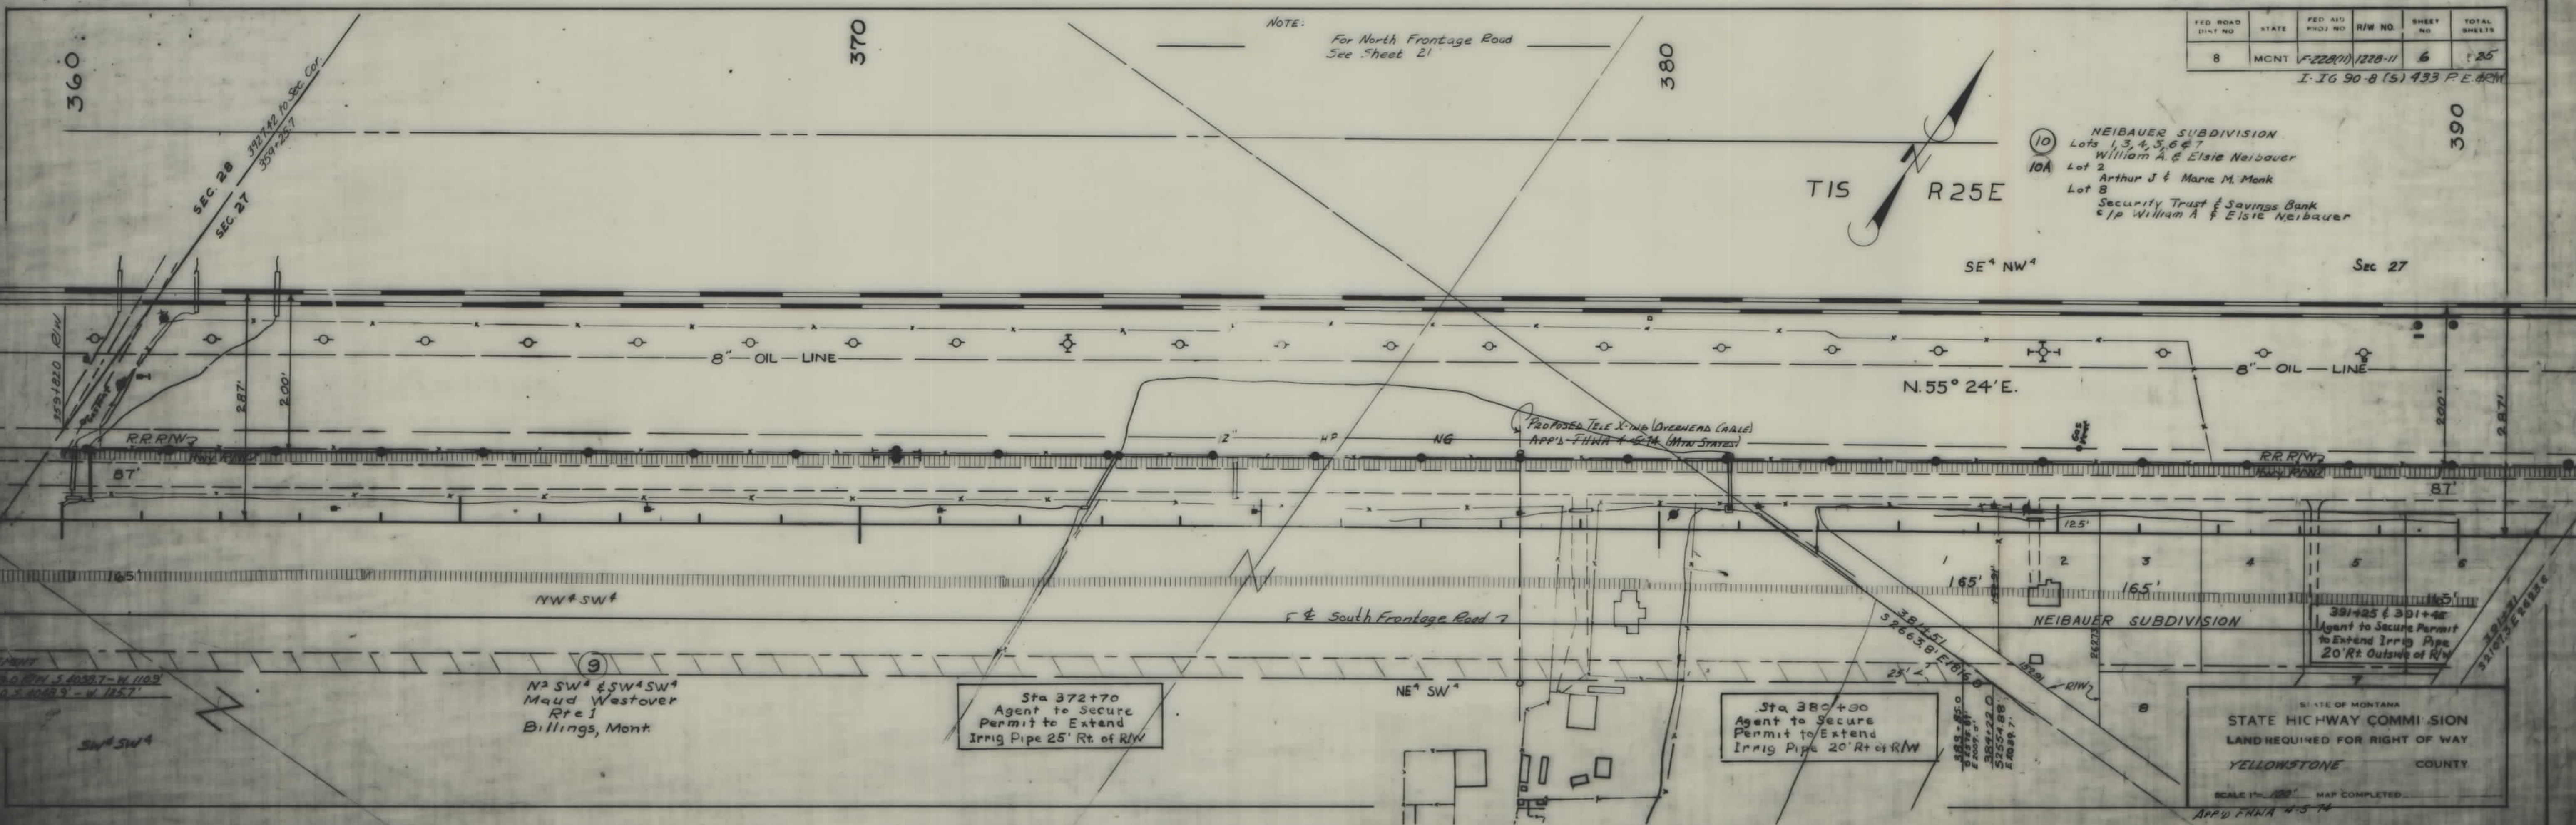


PLANS
NOT
TO
SCALE

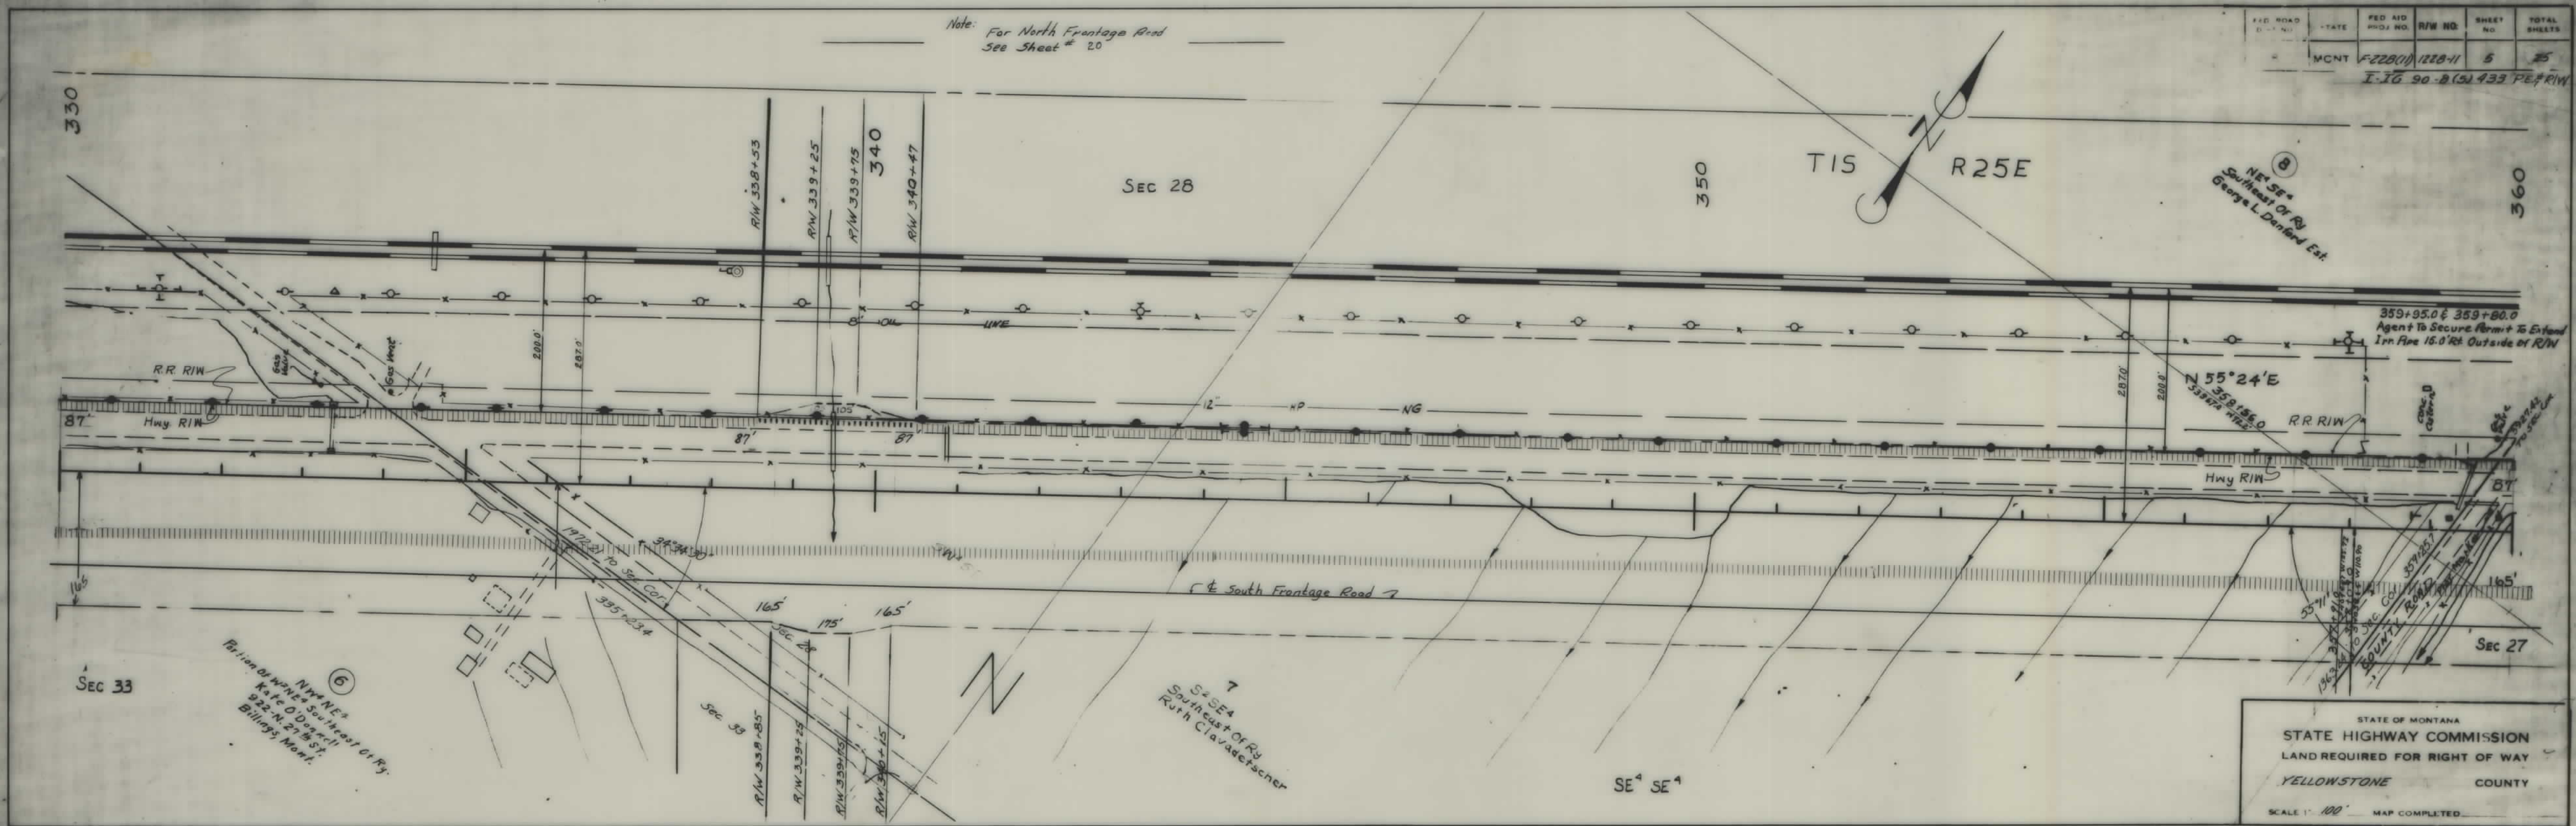

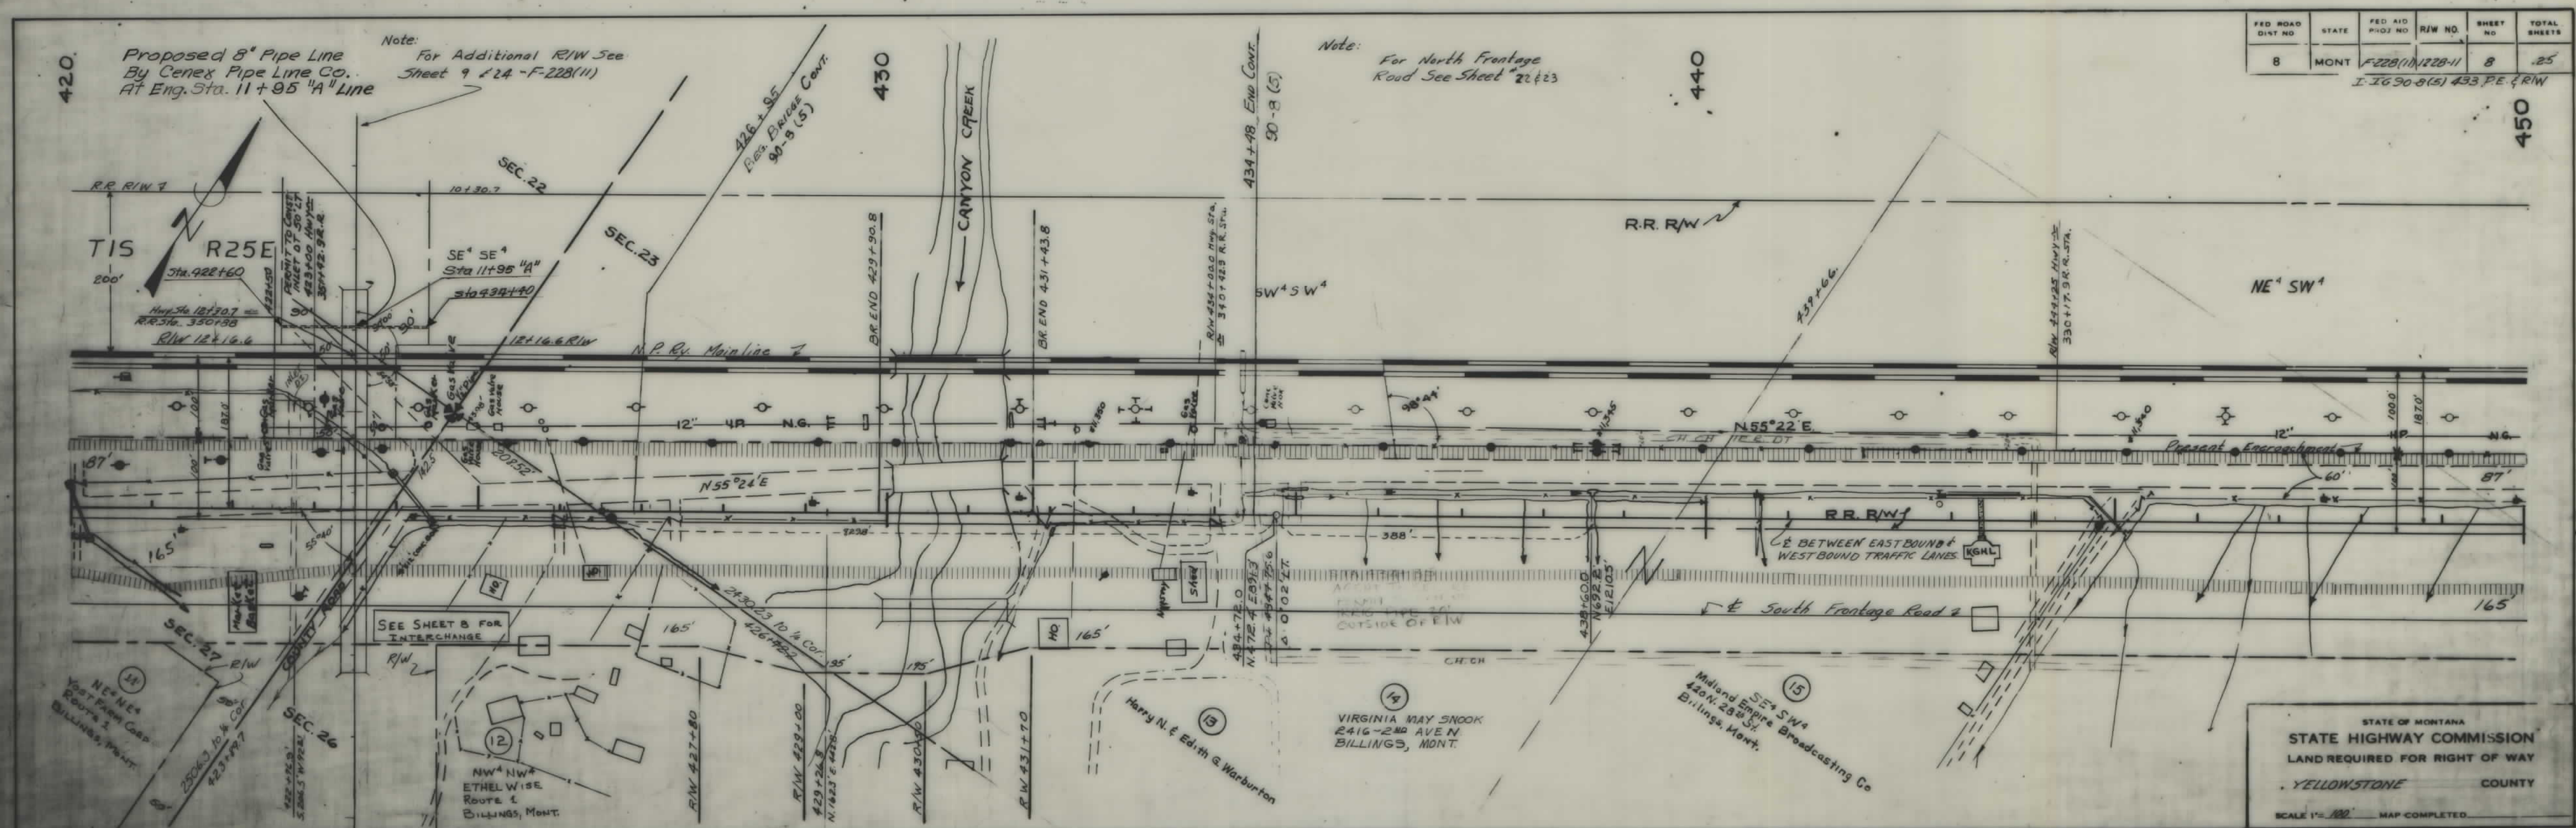


I-IG 90-B(5) 433 SH 546

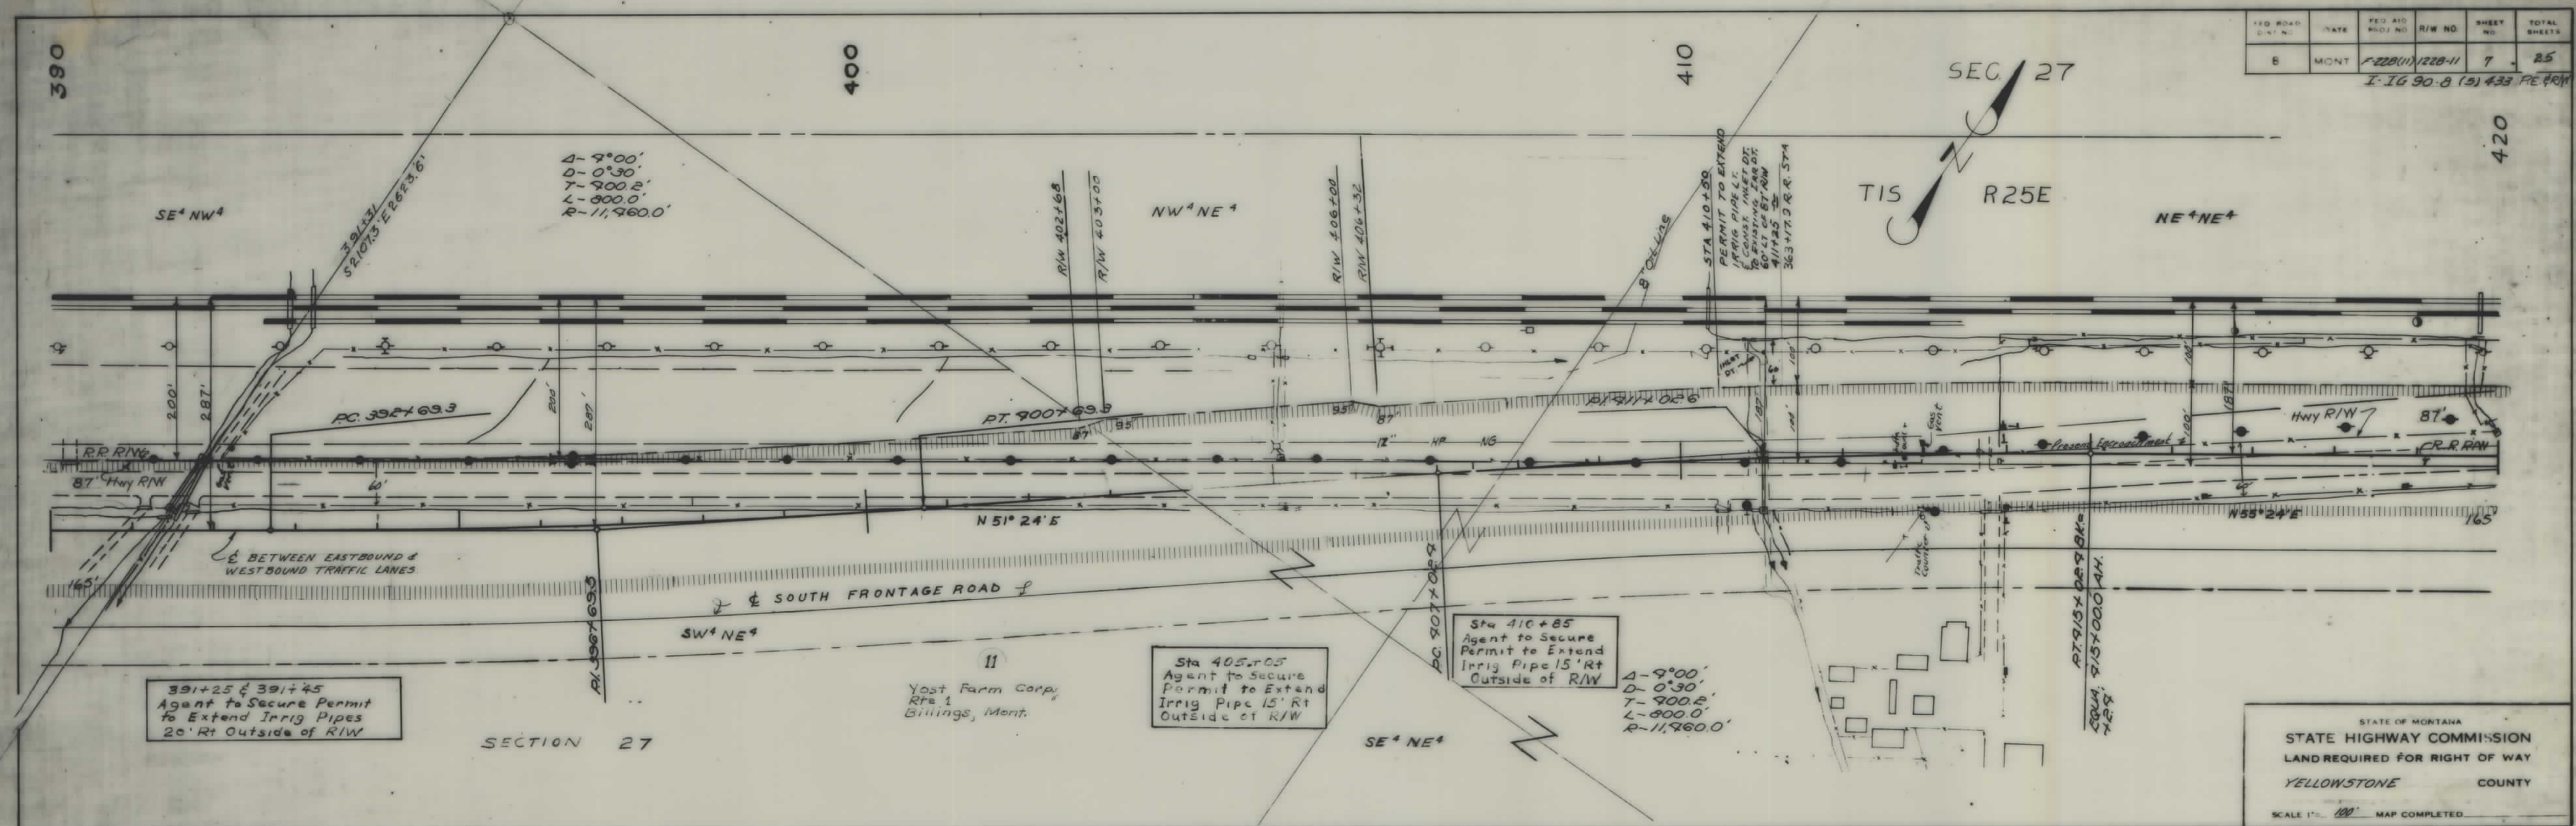

FED. ROAD DIST. NO.	STATE	FED. AID PROJ. NO.	R/W NO.	SHEET NO.	TOTAL SHEETS
8	MONT.	F228(11)	1228(11)	9-A	25

Leave this sheet in with
I-90-8(5)433 between
Sheets 9 & 10

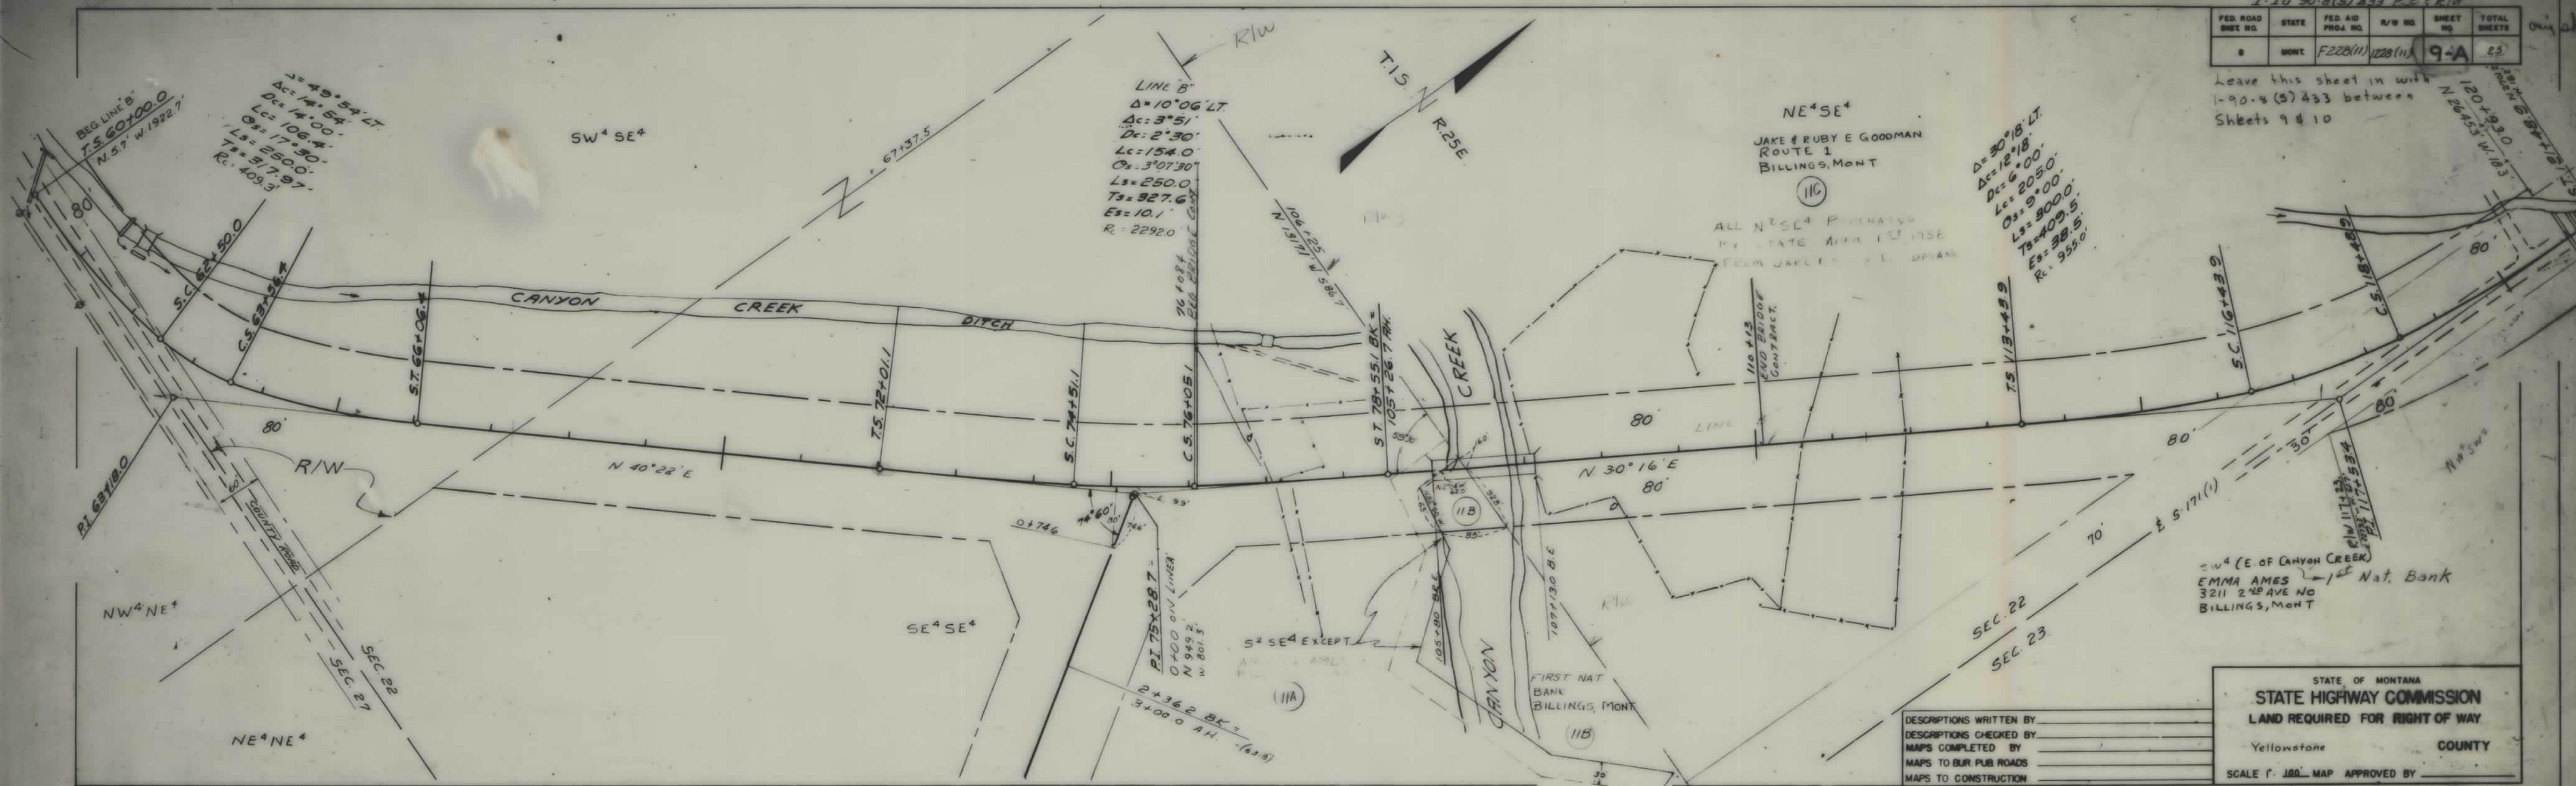


DESCRIPTIONS WRITTEN BY
DESCRIPTIONS CHECKED BY
MAPS COMPLETED BY
MAPS TO BUREAU ROADS
MAPS TO CONSTRUCTION

STATE OF MONTANA
STATE HIGHWAY COMMISSION
LAND REQUIRED FOR RIGHT OF WAY
Yellowstone COUNTY
SCALE 1" = 100' MAP APPROVED BY

NOTE:
SEE SHEET # 4 FOR
ADD. R/W ON LINE "B"



FED. ROAD DIST. NO.	STATE	FED. AID PROJ. NO.	R/W NO.	SHEET NO.	TOTAL SHEETS
8	MONT.	F228(11)	1228(11)	9	25

I-IG 90-8(5)433 P.E. & R/W

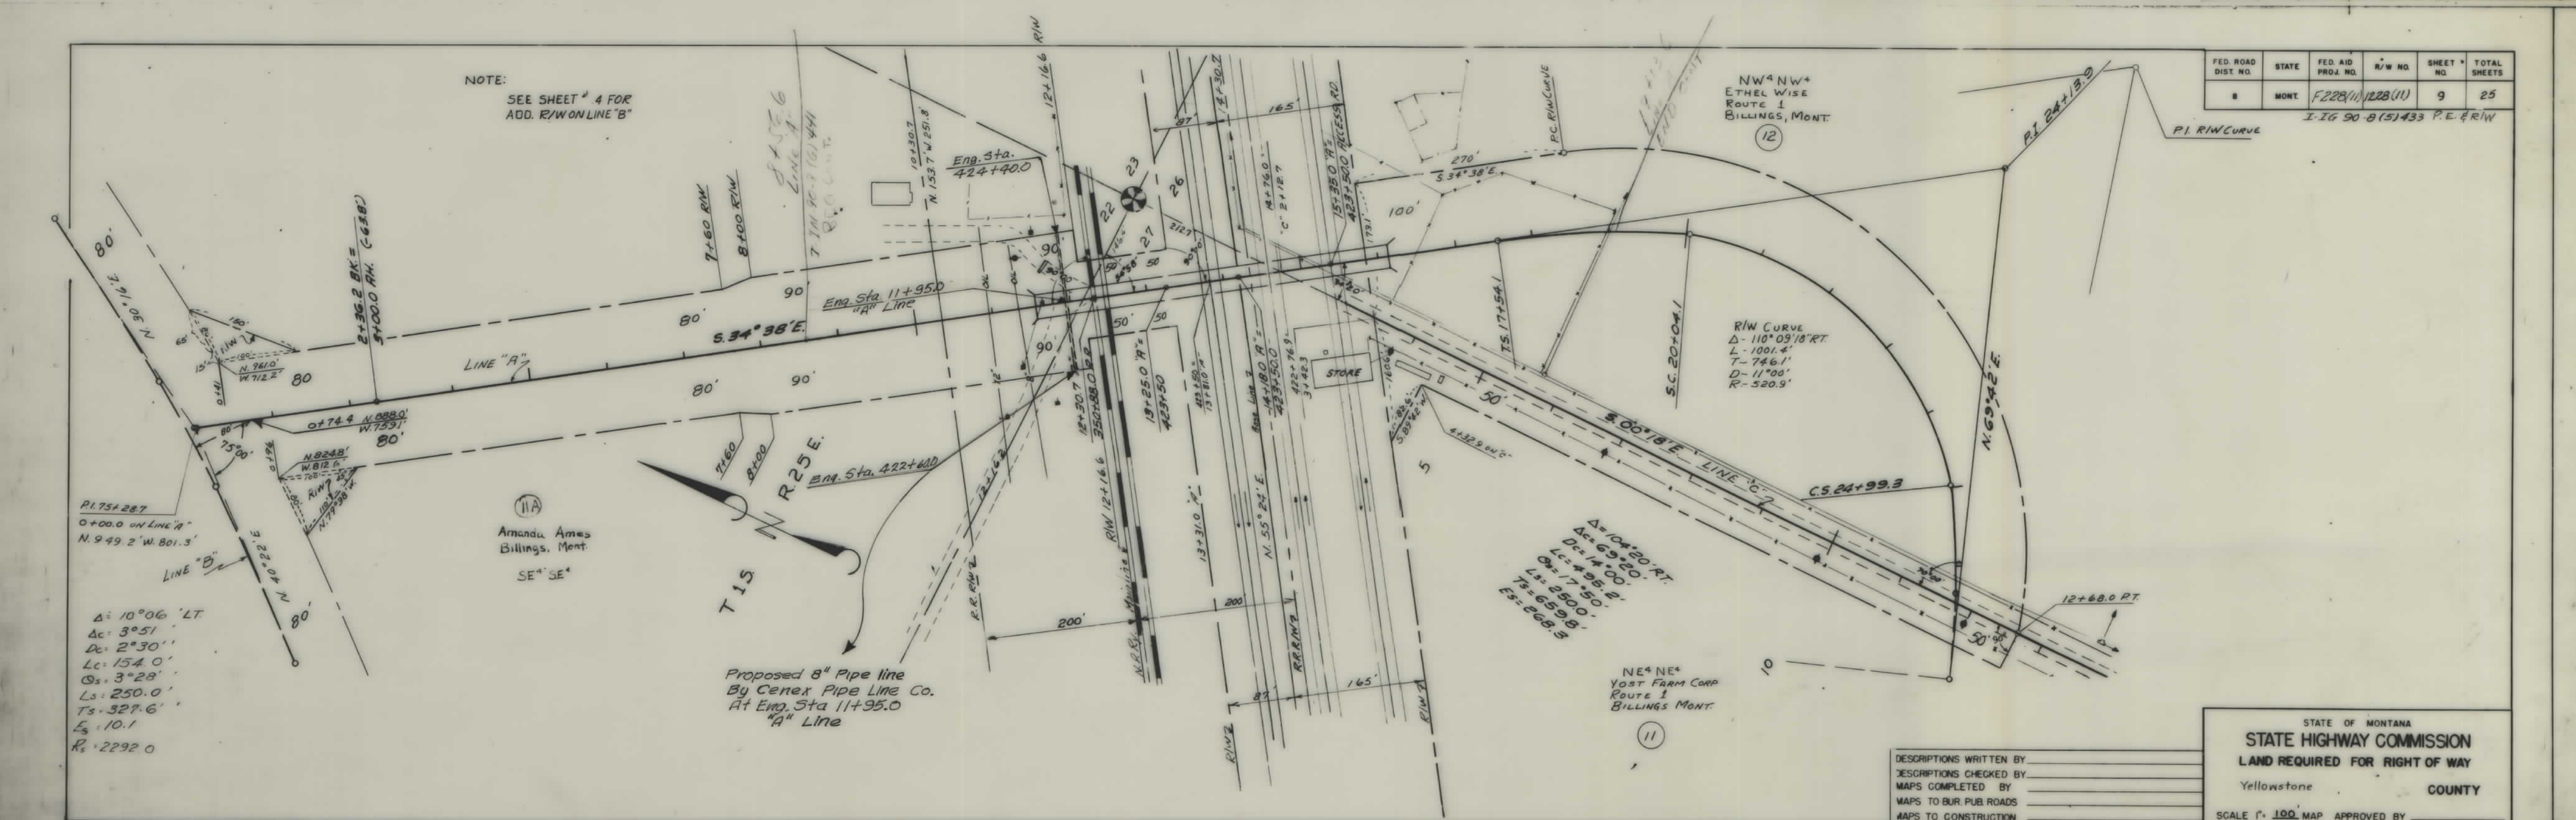


DESCRIPTIONS WRITTEN BY
DESCRIPTIONS CHECKED BY
MAPS COMPLETED BY
MAPS TO BUREAU ROADS
MAPS TO CONSTRUCTION

STATE OF MONTANA
STATE HIGHWAY COMMISSION
LAND REQUIRED FOR RIGHT OF WAY
Yellowstone COUNTY
SCALE 1" = 100' MAP APPROVED BY

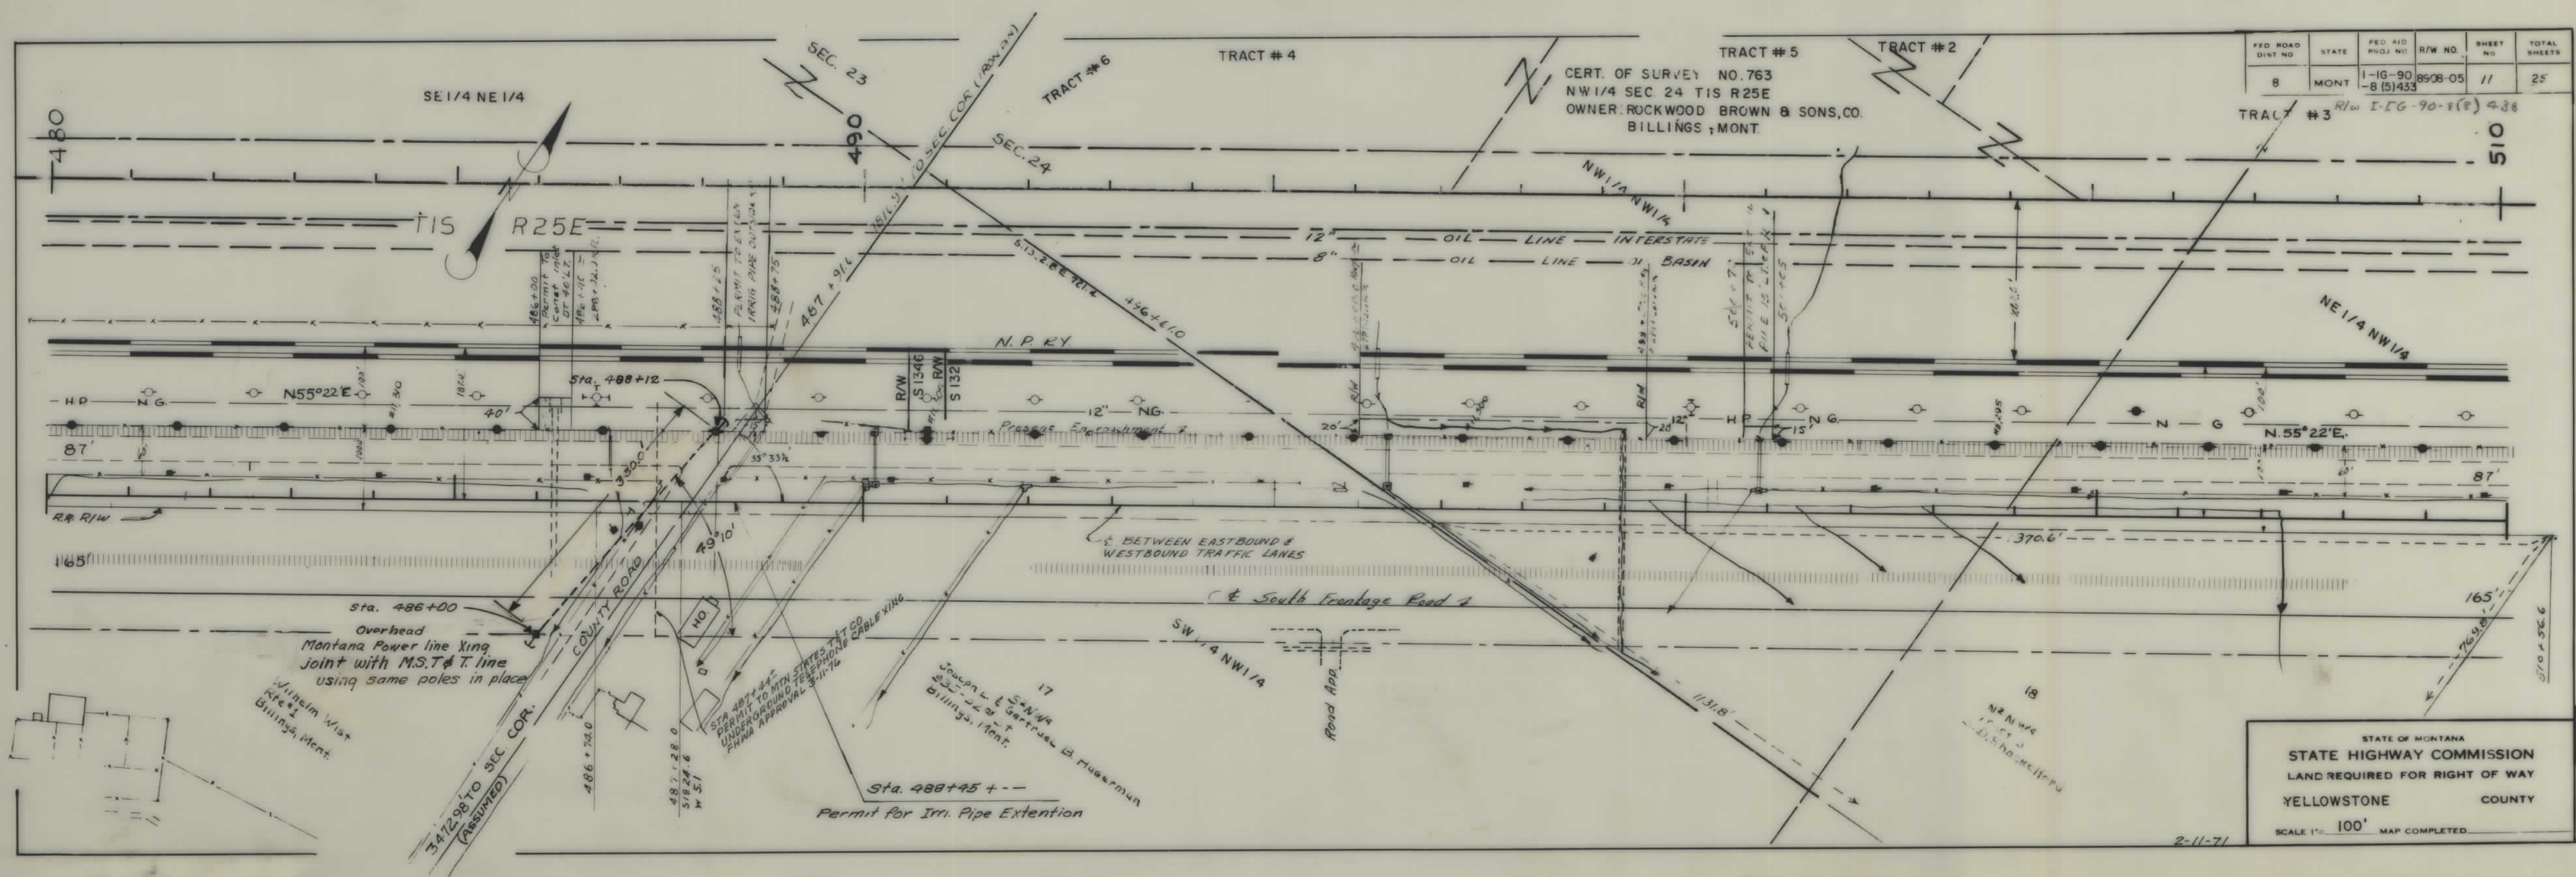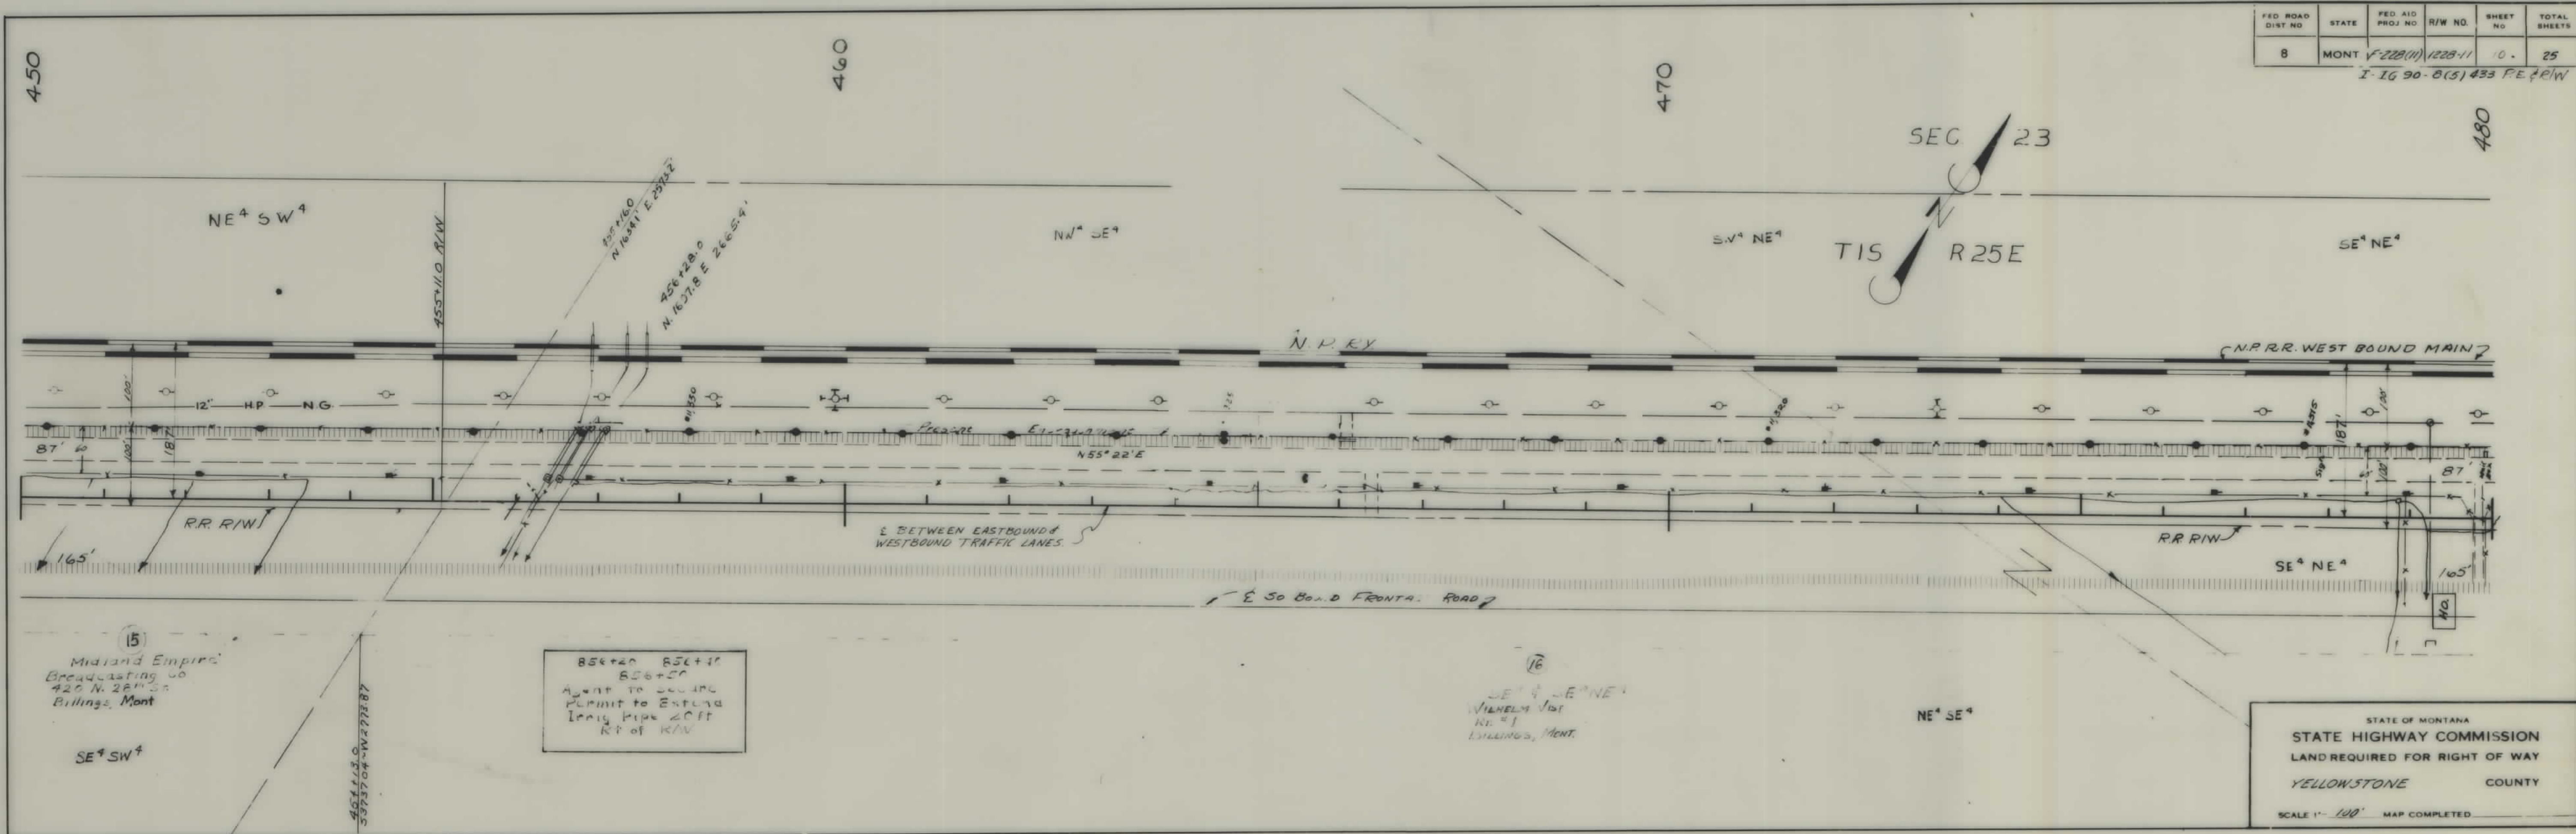

I-IG 90-8(5)433 SHT 10&11

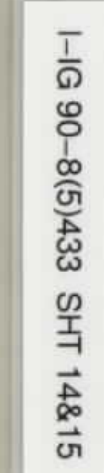

PLAN
SHEET
MISSING

PLAN
SHEET
MISSING

PLAN
SHEET
MISSING

PLAN
SHEET
MISSING

PLAN
SHEET
MISSING

PLAN
SHEET
MISSING

PLAN
SHEET
MISSING


PLAN
SHEET
MISSING

PLAN
SHEET
MISSING

PLAN
SHEET
MISSING

FED. ROAD DIST. NO.	STATE	FED. AID PROJ. NO.	R/W NO.	SHEET NO.	TOTAL SHEETS
8	MONT.		8908-05	26	26

I-16 90-B(5) 433 P.E. & R/W

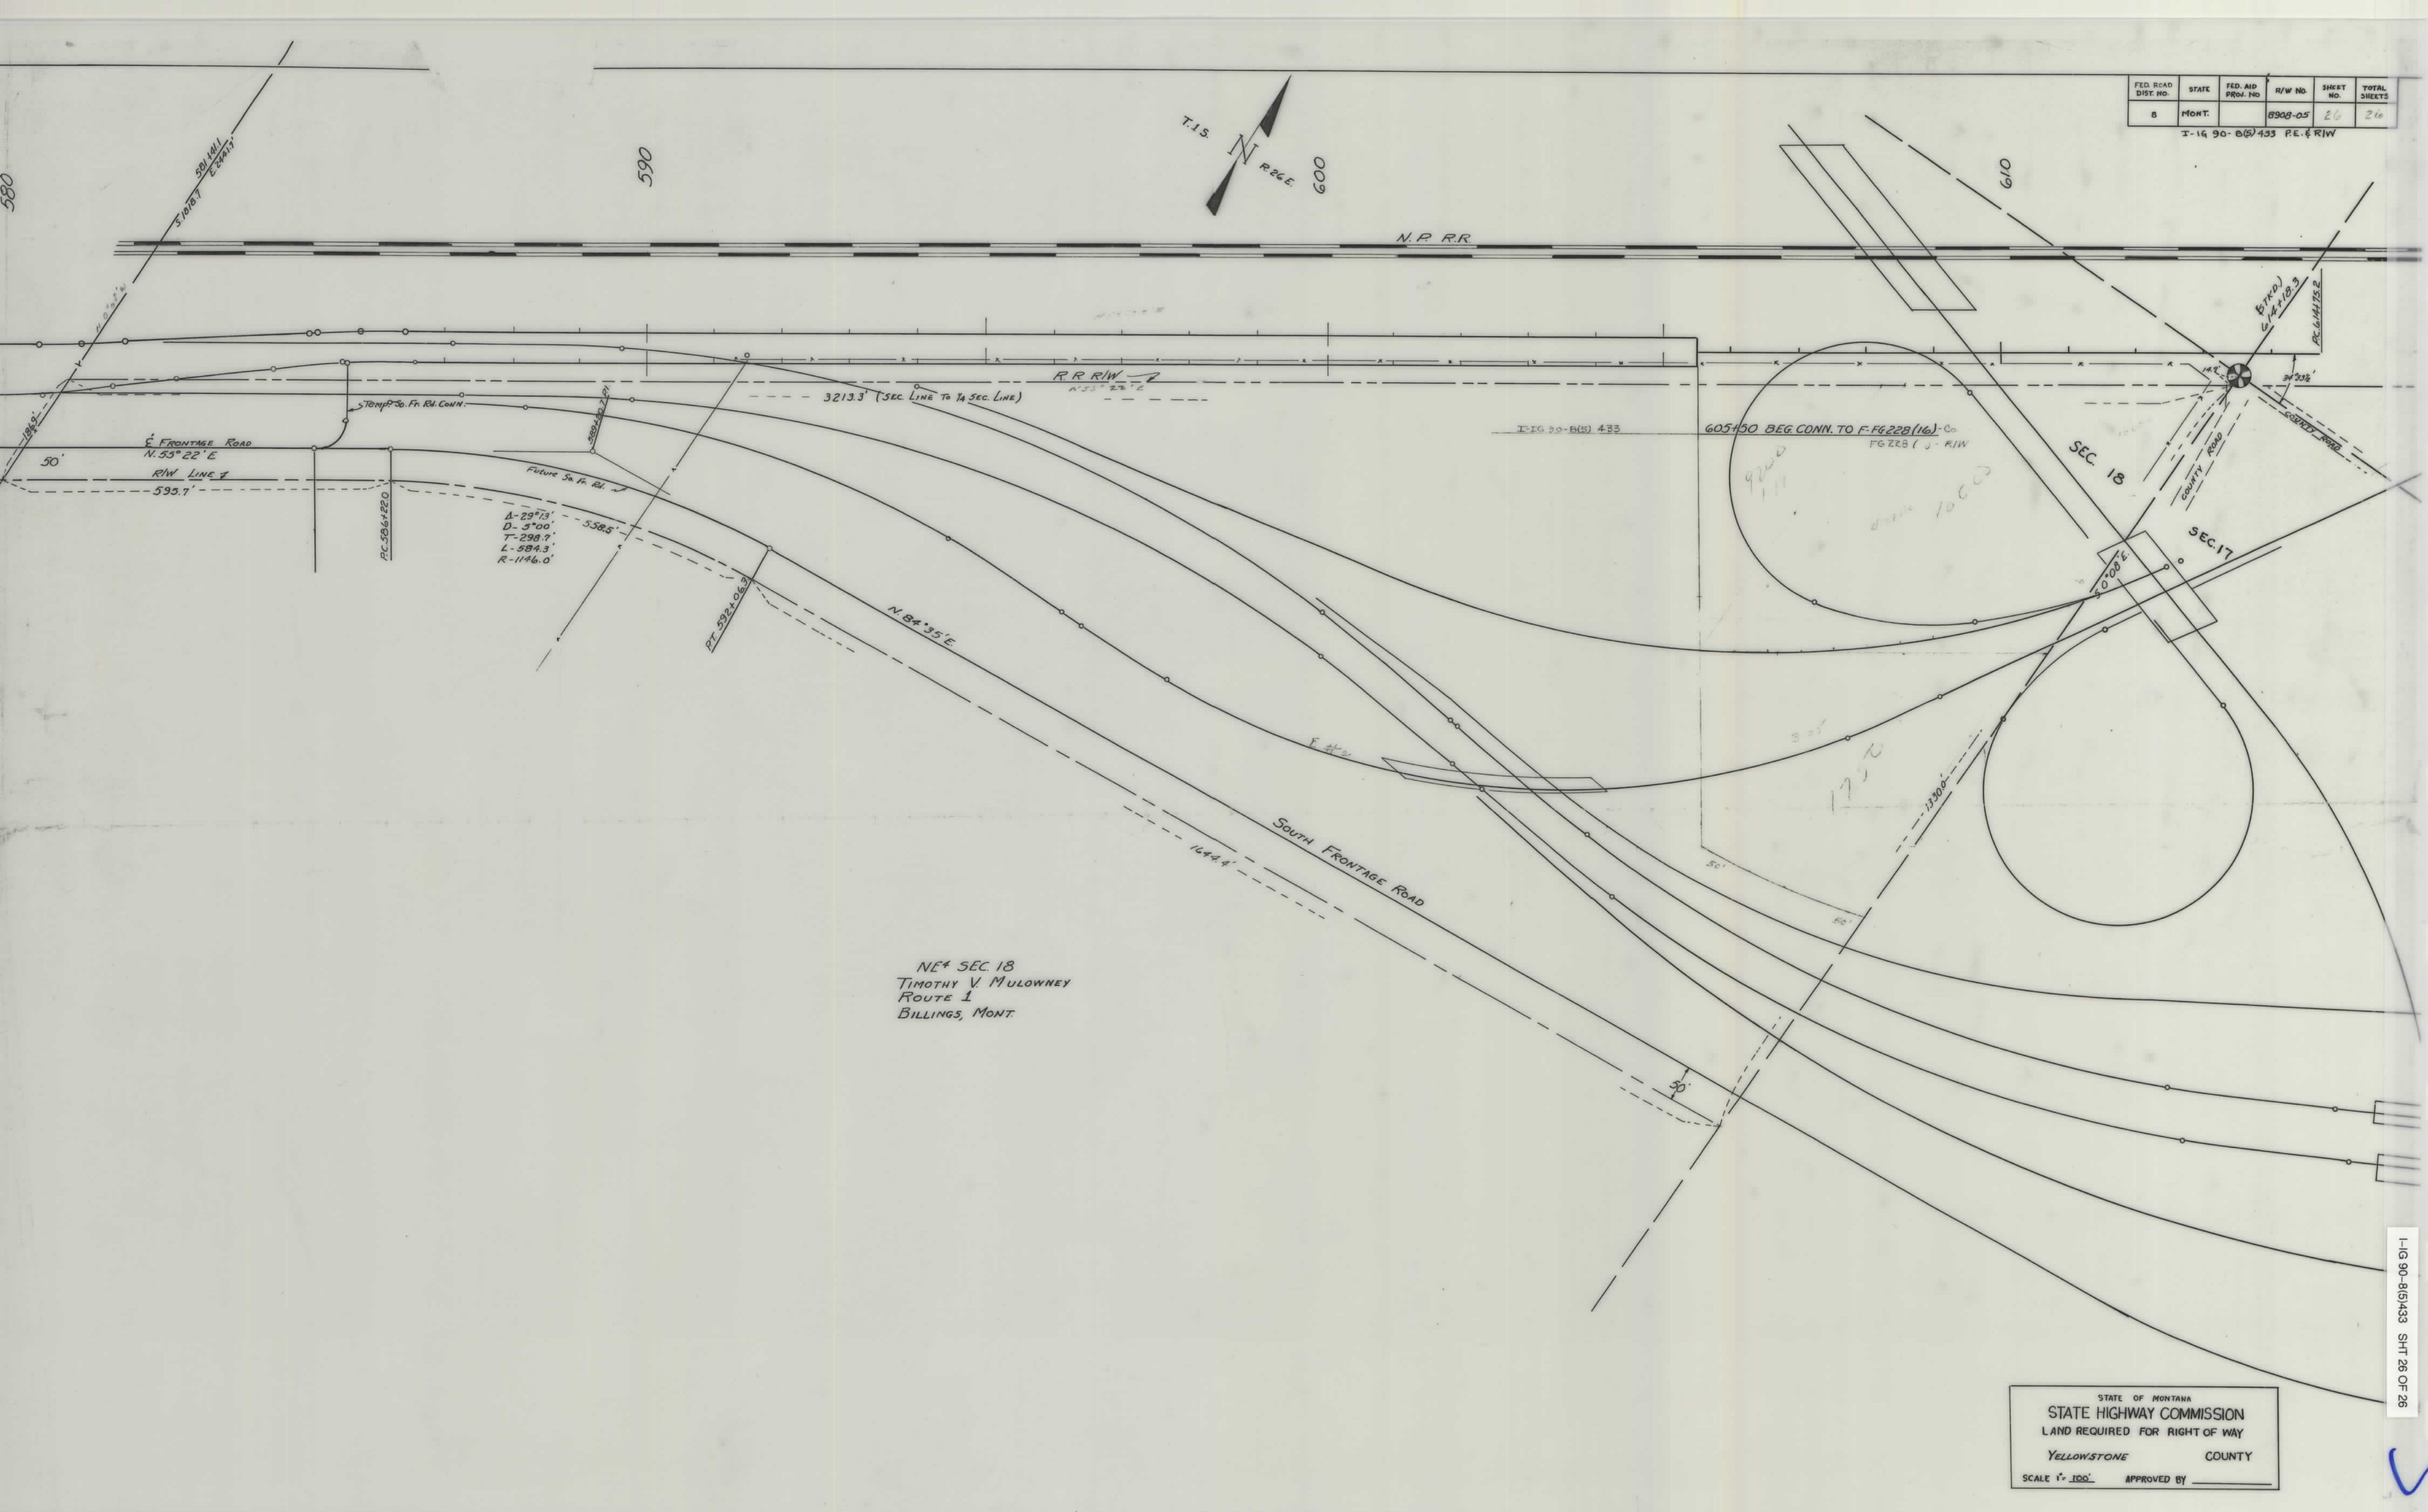

NE 1/4 SEC. 18
TIMOTHY V. MULOWNEY
ROUTE 1
BILLINGS, MONT.

STATE OF MONTANA
STATE HIGHWAY COMMISSION
LAND REQUIRED FOR RIGHT OF WAY
YELLOWSTONE COUNTY
SCALE 1"=100' APPROVED BY _____