



PARCEL	NAME	ADDRESS	OWNERSHIP														SHEET NO.		
			TOTAL AREA		GROSS R/W AREA		EX. EASE. AREA		NET AREA		REMAINDER				CONST. PMT. AREA			EASE. AREA	
			METRIC	ENGLISH	METRIC	ENGLISH	METRIC	ENGLISH	METRIC	ENGLISH	LEFT		RIGHT		METRIC	ENGLISH		METRIC	ENGLISH
1	FOREST SERVICE, USDA				1.202 ha	2.97 AC			1.202 ha	2.97 AC					0.045 ha	0.11 AC			2
2	DELETED																		

STATE	RIGHT OF WAY ID.	SHEET NO.	TOTAL SHEETS
MONTANA	IM 90-1(147)5	2	2
PROJECT NUMBER 3206-147			
DENA MORA REST AREA			

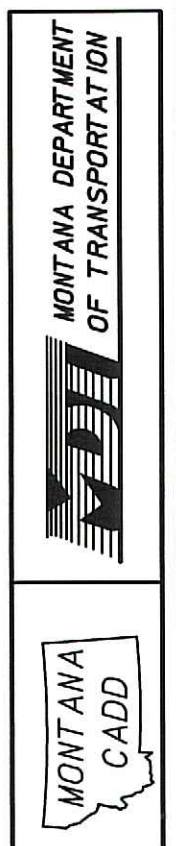

ROBERT PECCIA & ASSOCIATES
RDROW

3206R0PLN20 I.DGN
01/24/03
02:56:25 PM
05628

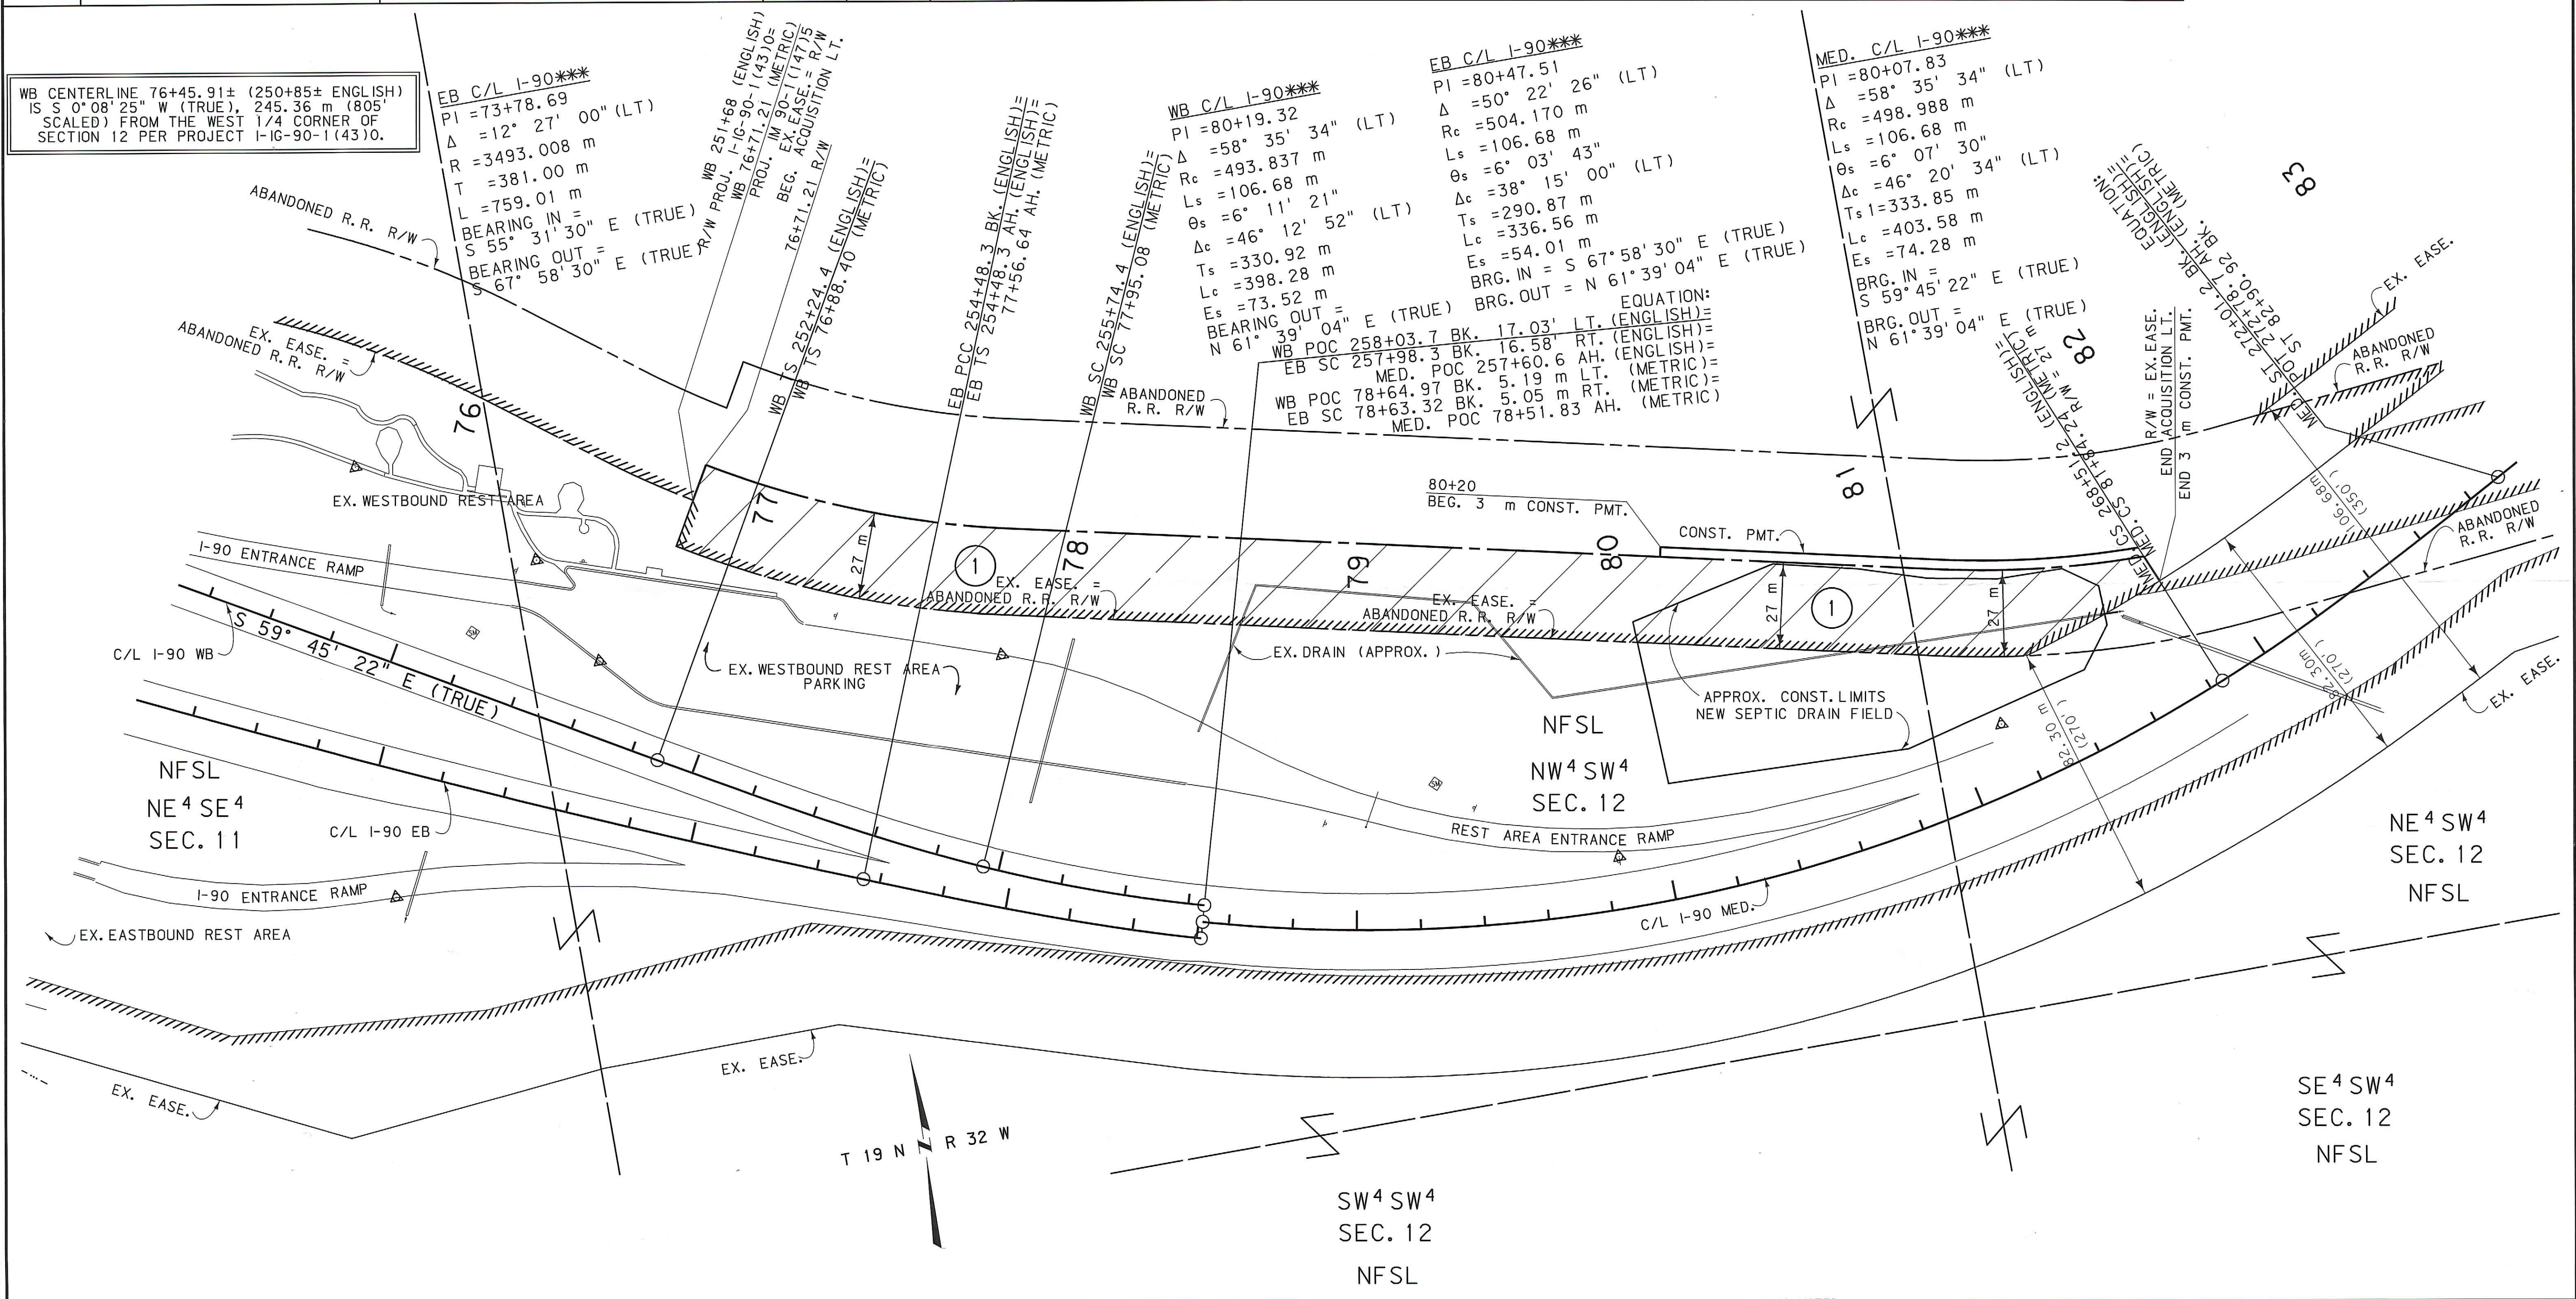

*** NOTE:
FOR EXISTING R/W RETRACEMENT, SEE
MDT PROJ. R/W NO. I-IG-90-1(43)0

- NOTES:
1. ALL MEASUREMENTS ARE METRIC EXCEPT AS NOTED
 2. THE PROPOSED R/W LINE WHERE A SPIRAL CURVE TRANSITION IS USED IS A CHORD RATHER THAN A CONCENTRIC CURVE.
 3. THE ENGLISH AREAS ARE FOR INFORMATIONAL PURPOSES ONLY.
 4. ALL STATIONS AND OFFSETS FOR R/W BREAKS ARE IN REFERENCE TO THE R/W BASELINE.

BASIS OF BEARING: TRUE BEARING PER
R/W PROJ. NO. I-IG-90-1(43)0

BACKSLOPE LIMITS INCLUDE ROUNDING	CONSTRUCTION LIMITS:
	CUT SECTION TOE OF FILL
	DITCH BOTTOM
FHWA/DOT APPROVAL	4-15-02
MAP REVISED	6-26-02 8-14-02 8-21-02
	1-21-03

MONTANA
DEPARTMENT OF TRANSPORTATION

RIGHT OF WAY PLAN
MINERAL COUNTY
SCALE 1:1000