


PLANS
NOT
TO
SCALE

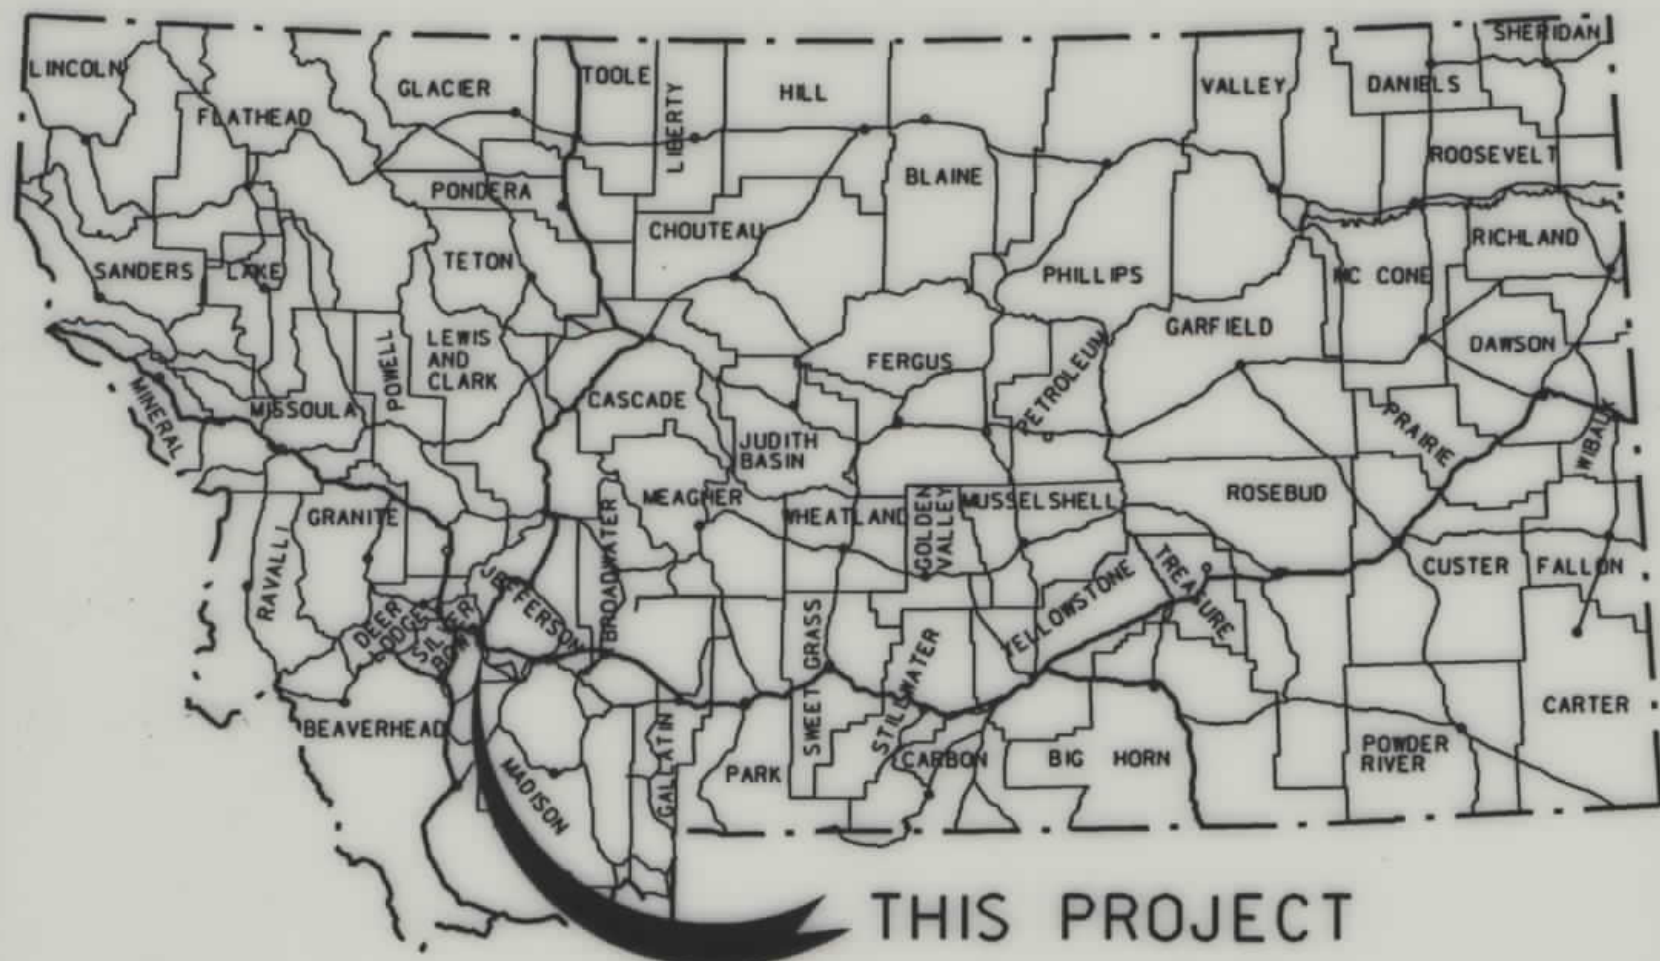

MONTANA DEPARTMENT OF TRANSPORTATION

STATE	RIGHT OF WAY ID.	SHEET NO.	TOTAL SHEETS
MONTANA	IM 90-4(43)230	1	4
PROJECT NUMBER 3098-043			
HOMESTAKE PASS			

RIGHT OF WAY PLAN OF FEDERAL AID PROJECT IM 90-4(43)230 HOMESTAKE PASS SILVER BOW & JEFFERSON COUNTIES

15.61 Kilometers

RDROW


MONTANA
CADD
3
2
1

CONVENTIONAL SIGNS

- PROPOSED RIGHT OF WAY LINE
- EXISTING RIGHT OF WAY LINE
- RAILROAD RIGHT OF WAY LINE
- CENTERLINE (C) OR PROJECTED LINE
- STK'D CENTERLINE
- SECTION LINE
- OWNERSHIP BOUNDARY
- FULL ACCESS CONTROL
- LIMITED ACCESS CONTROL
- EXISTING ACCESS CONTROL
- PRESENT TRAVELED WAY (P.T.W.)
- FENCE LINE
- EXISTING GUARDRAIL
- PROPOSED GUARDRAIL
- GATE IN FENCE
- CATTLE GUARD: EXIST. - PROPOSED
- SECTION CORNER
- 1/4 SECTION CORNER
- CLOSING CORNER
- MEANDER CORNER
- CENTER OF SECTION
- RIGHT OF WAY MONUMENT
- PROPERTY CORNER PIN
- POWER POLE IN PLACE
- TELEPHONE POLE IN PLACE
- TELEGRAPH POLE IN PLACE
- LIGHT POLE
- PROPOSED CULVERT
- EXISTING CULVERT
- OUTLET DITCH
- INLET DITCH
- EXISTING DITCH
- CHANNEL CHANGES
- DITCH BLOCK
- RIPRAP
- BRIDGES
- RAILROADS
- PARCEL NUMBERS
- APPROACH: EXIST.- PROPOSED

ASSOCIATED PROJECT ID.
RELATED PROJECTS
I-90-4(5)226
I-90-5(3)231

FHWAMDT APPROVAL 4/30/99
MAP REVISED

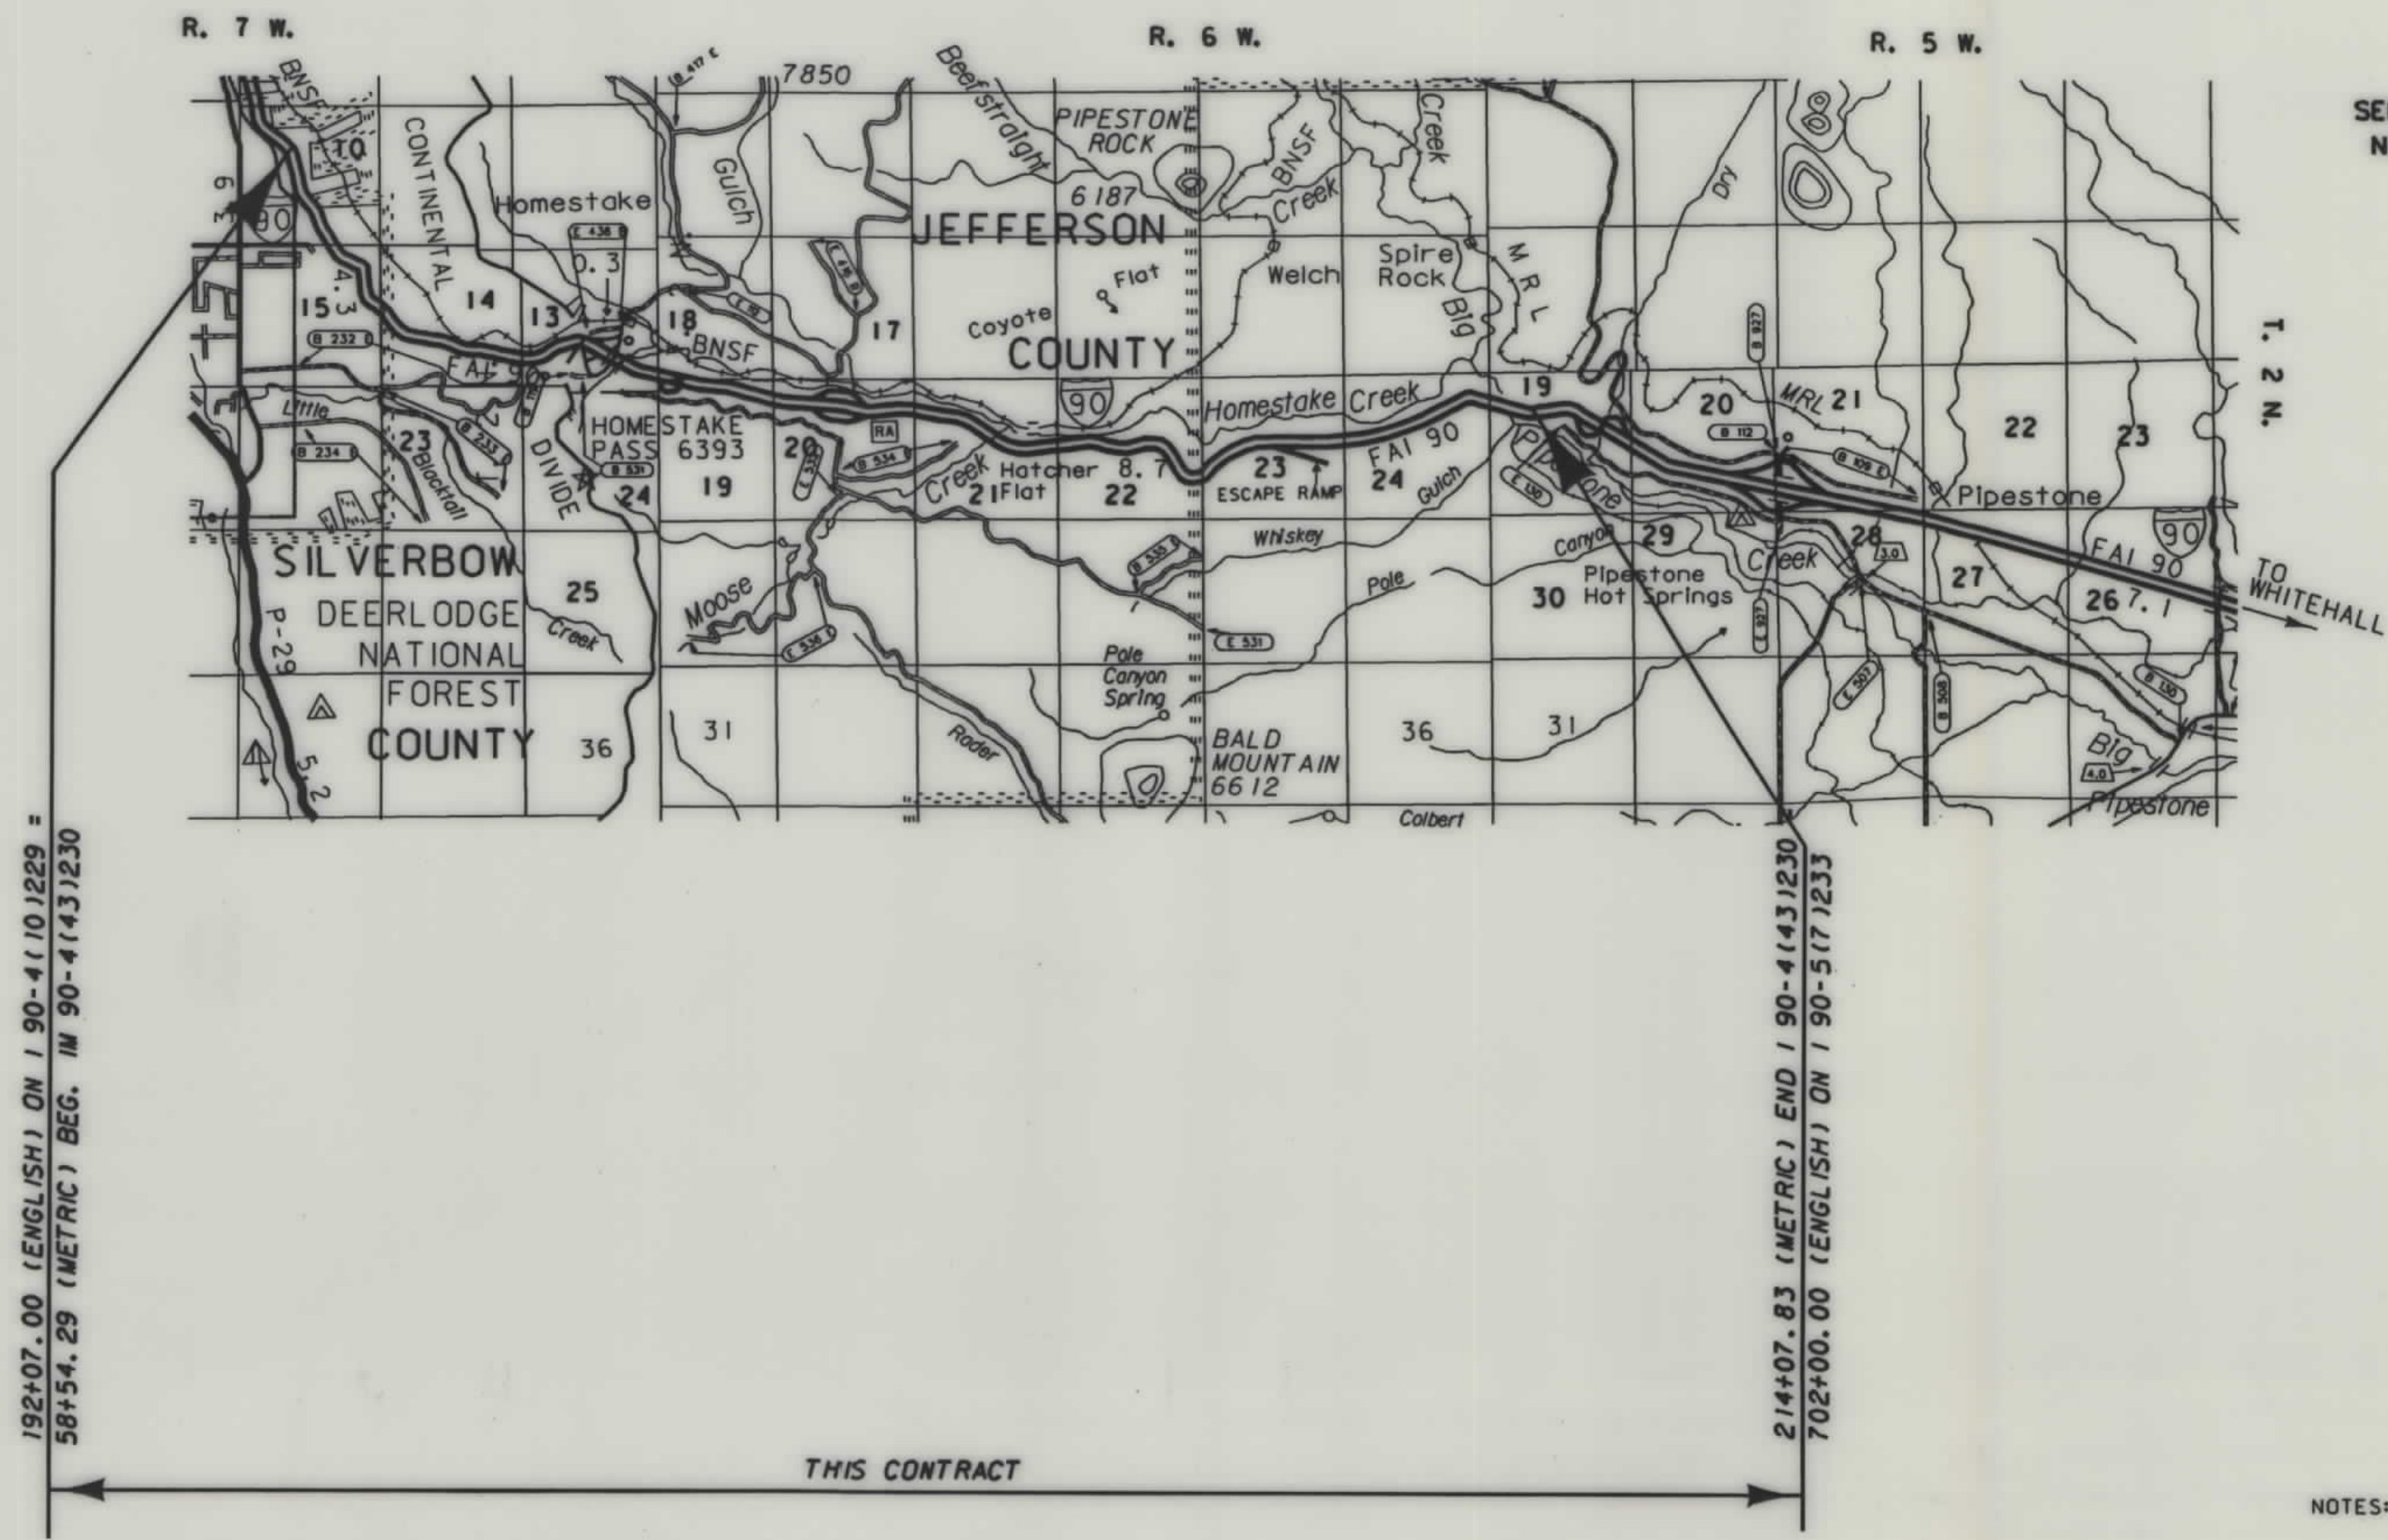

SEE SHEET NO. 2-4 FOR OWNERSHIP
NAMES, ADDRESSES, AREAS, ETC.

192+07.00 (ENGLISH) ON I-90-4(10)229 =
58+54.29 (METRIC) BEG. IM 90-4(43)230

214+07.83 (METRIC) END I-90-4(43)230
702+00.00 (ENGLISH) ON I-90-5(17)233

THIS CONTRACT

NOTES: 1. ALL MEASUREMENTS ARE METRIC EXCEPT AS NOTED

MONTANA DEPARTMENT
OF TRANSPORTATION


RDROW
14: 48: 36
30 APR 1999
U4059

MONTANA
CADD

3
2

OWNERSHIP																			
PARCEL	NAME	ADDRESS	TOTAL	AREA	GROSS R/W AREA		EX. EASE. AREA		NET AREA		REMAINDER				CONST. PMT. AREA		EASE. AREA		SHEET NO.
			METRIC	ENGLISH	METRIC	ENGLISH	METRIC	ENGLISH	METRIC	ENGLISH	LEFT		RIGHT		METRIC	ENGLISH	METRIC	ENGLISH	
											METRIC	ENGLISH	METRIC	ENGLISH					
1	Edborn F. Edstrom	Box 99, Hobart, IN 46342												0.327 ha	0.81 AC			2	
2	USA National Forest						SEE	SHEET	NO. 3									2-3	

STATE	RIGHT OF WAY ID.	SHEET NO.	TOTAL SHEETS
MONTANA	IM 90-4(43)230	2	4
PROJECT NUMBER 3098-043			
HOMESTAKE PASS			

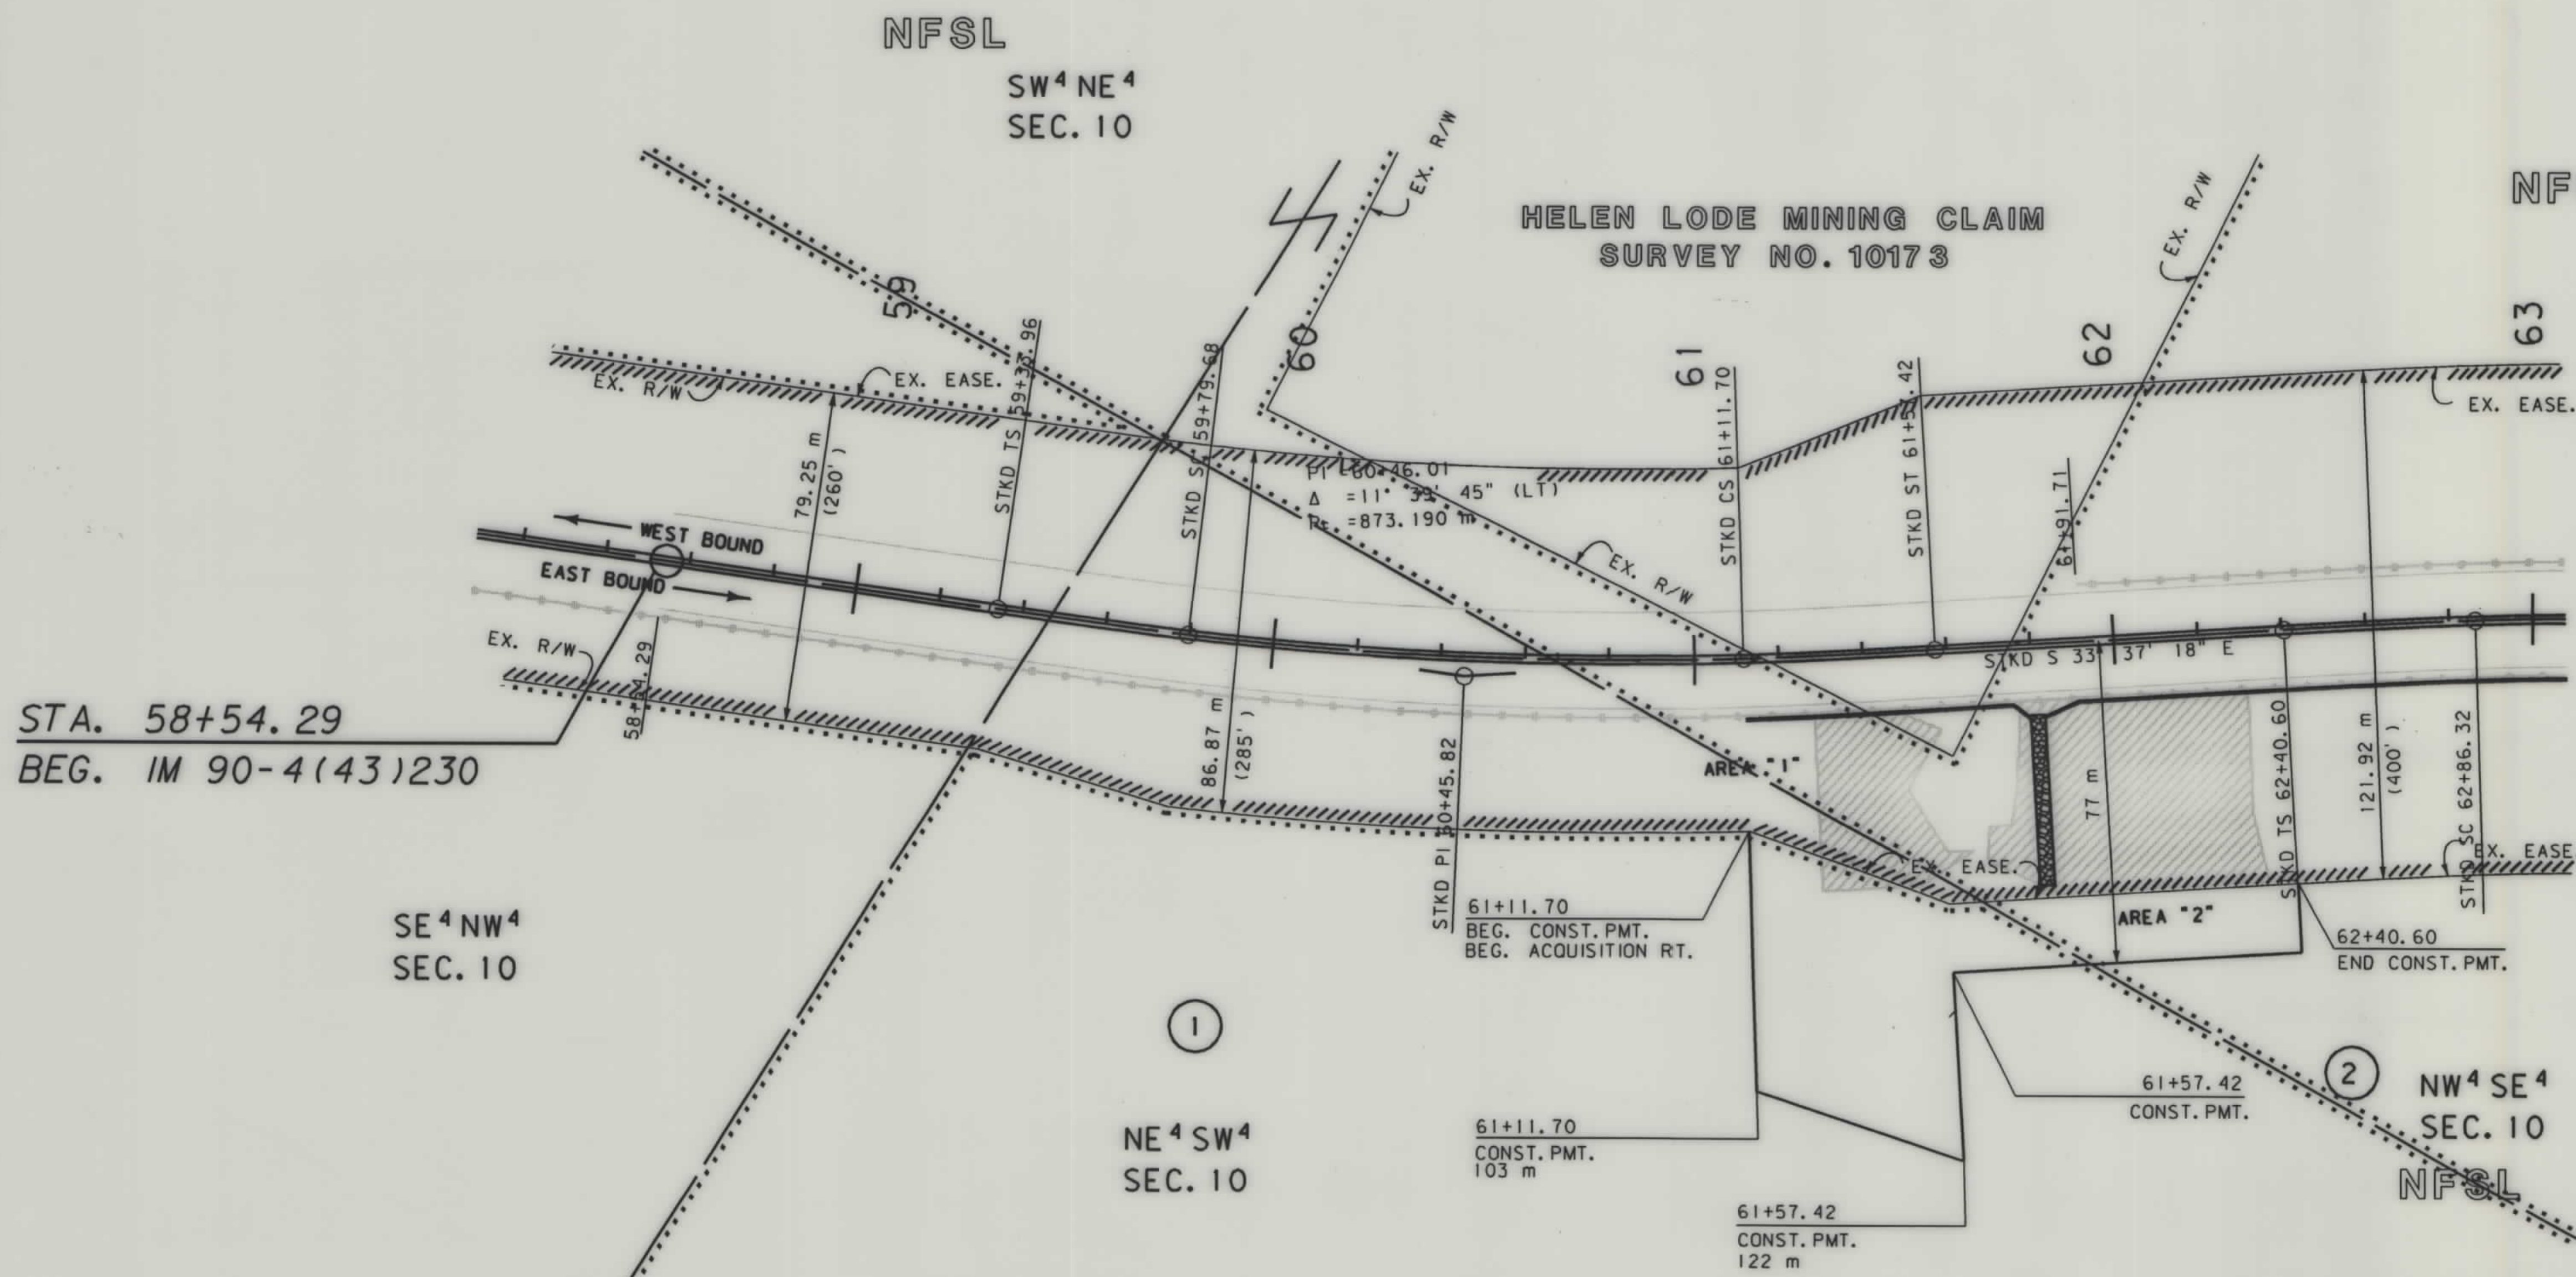

NOTES: 1. ALL MEASUREMENTS ARE METRIC EXCEPT AS NOTED
2. THE PROPOSED R/W LINE WHERE A SPIRAL CURVE TRANSITION IS USED IS A CHORD RATHER THAN A CONCENTRIC CURVE.

BACKSLOPE LIMITS INCLUDE ROUNDING	TOP OF CUT
CONSTRUCTION LIMITS:	CUT SECTION
	TOE OF FILL
	TOE OF BOTTOM
FHWA/DOT APPROVAL	4/30/99
MAP REVISED	

MONTANA
DEPARTMENT OF TRANSPORTATION


RIGHT OF WAY PLAN
SILVER BOW COUNTY

SCALE 1:1000

0 50M 100M

. ROW

OWNERSHIP																			STATE	RIGHT OF WAY ID.	SHEET NO.	TOTAL SHEETS
PARCEL	NAME	ADDRESS	TOTAL	AREA	GROSS R/W AREA		EX. EASE. AREA		NET AREA		REMAINDER				CONST. PMT. AREA		EASE. AREA		SHEET NO.			
			METRIC	ENGLISH	METRIC	ENGLISH	METRIC	ENGLISH	METRIC	ENGLISH	LEFT		RIGHT		METRIC	ENGLISH	METRIC	ENGLISH				
											METRIC	ENGLISH	METRIC	ENGLISH	METRIC	ENGLISH	METRIC	ENGLISH				
2	USA National Forest														0.425 ha	1.05 AC			2-3			
3	Edborn F. Edstrom	Box 99, Hobart, IN 46342					SEE	SHEET	NO. 4										3-4			
4	John H. and Donna R. George	RR 1, Butte MT 59701													0.099 ha	0.24 AC			3			
			</																			

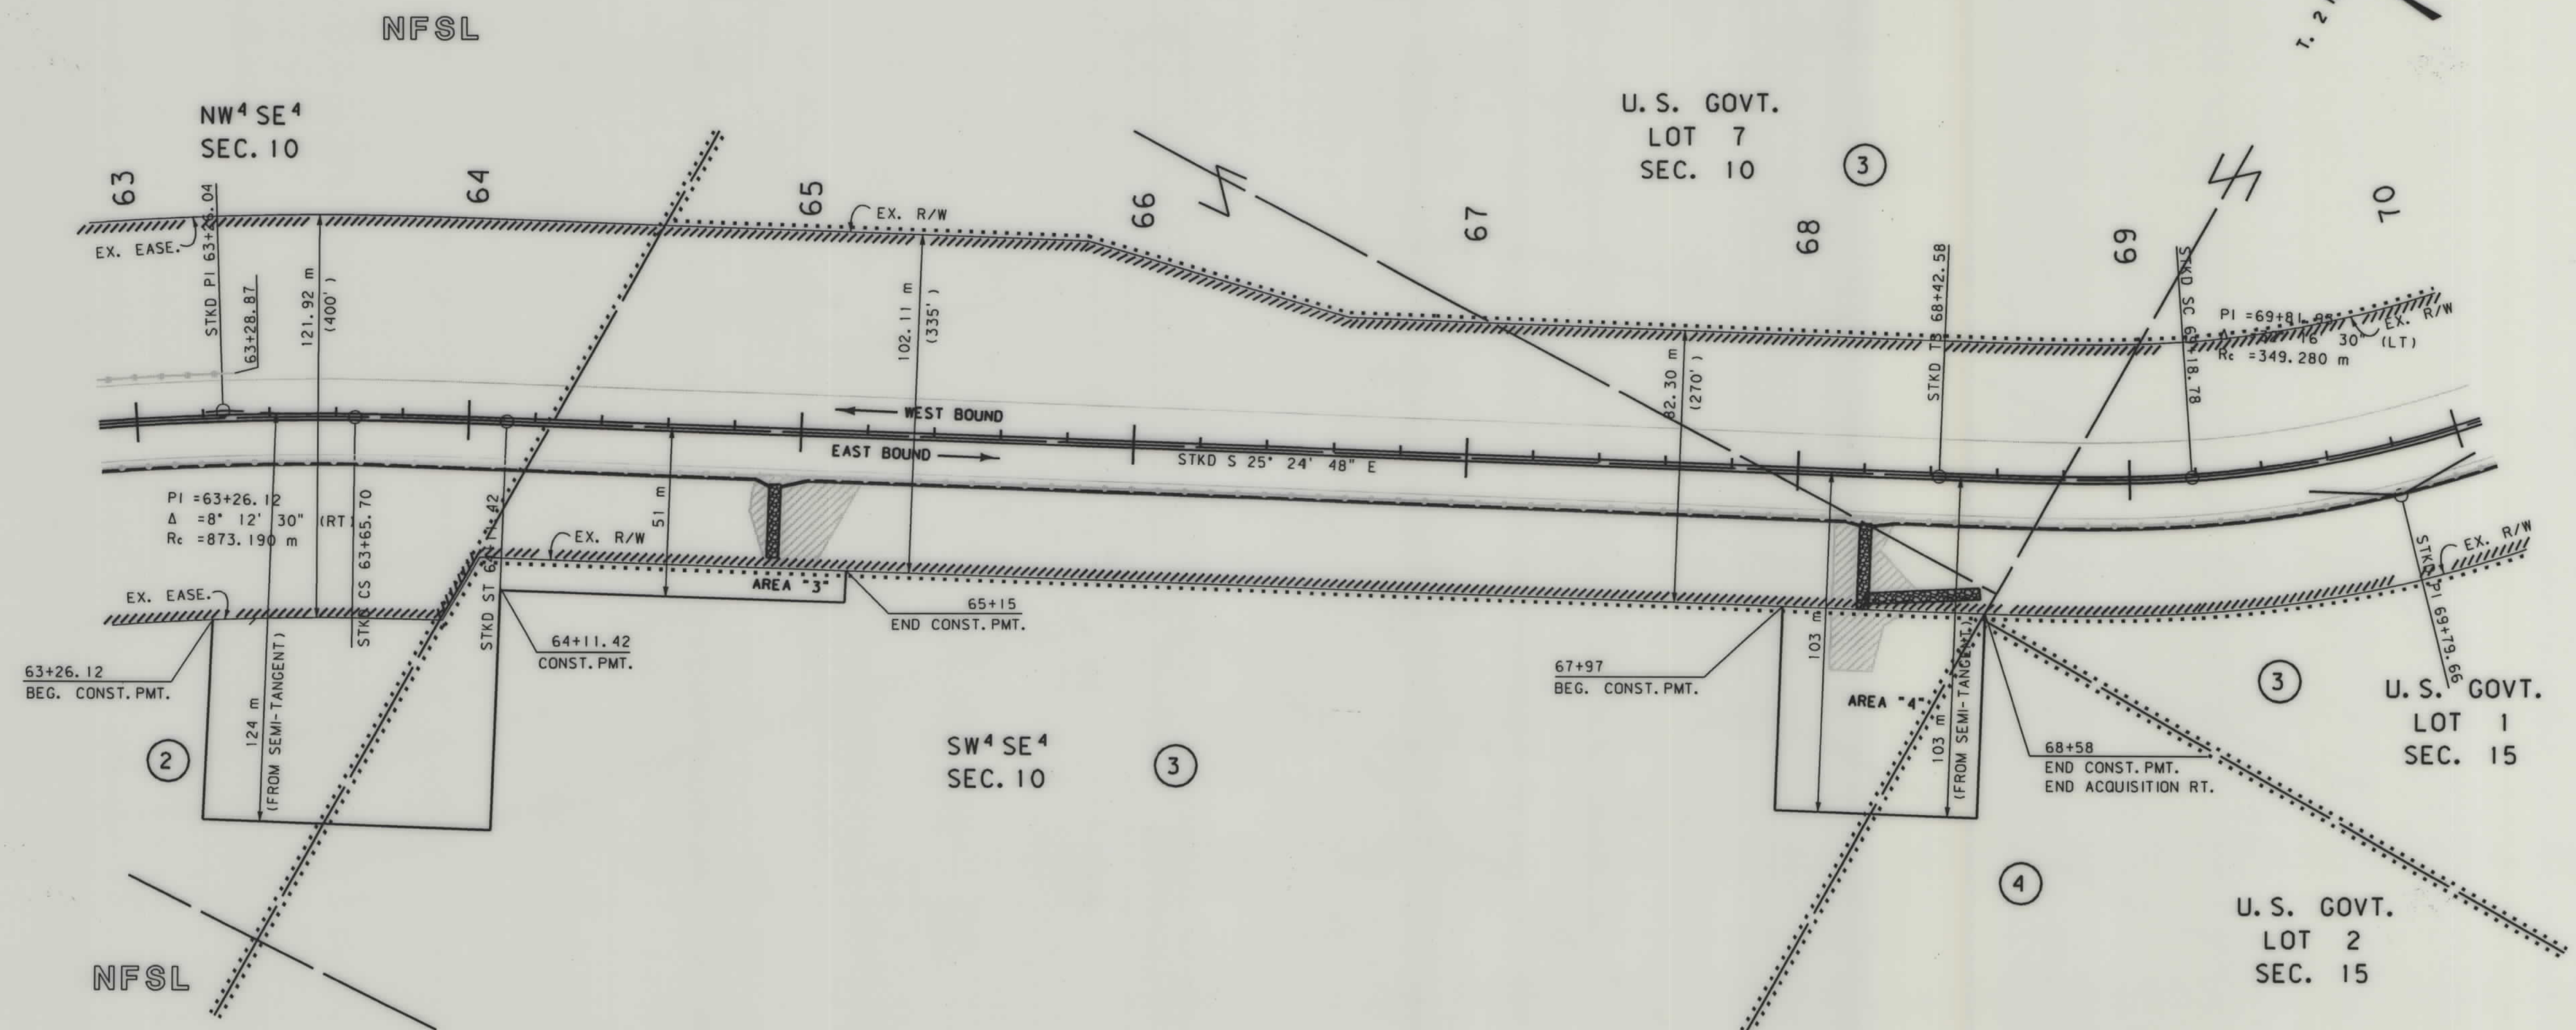

NOTES: 1. ALL MEASUREMENTS ARE METRIC EXCEPT AS NOTED
 2. THE PROPOSED R/W LINE WHERE A SPIRAL CURVE TRANSITION IS USED IS A CHORD RATHER THAN A CONCENTRIC CURVE.

BACKSLOPE LIMITS INCLUDE ROUNDING
 CONSTRUCTION LIMITS:

CUT SECTION
 TOE OF FILL

FHWA/DOT APPROVAL 4/30/99

MAP REVISED

MONTANA DEPARTMENT OF TRANSPORTATION

RIGHT OF WAY PLAN
 SILVER BOW COUNTY

SCALE 1:1000

0 50M 100M

