


PLANS

NOT

TO

SCALE

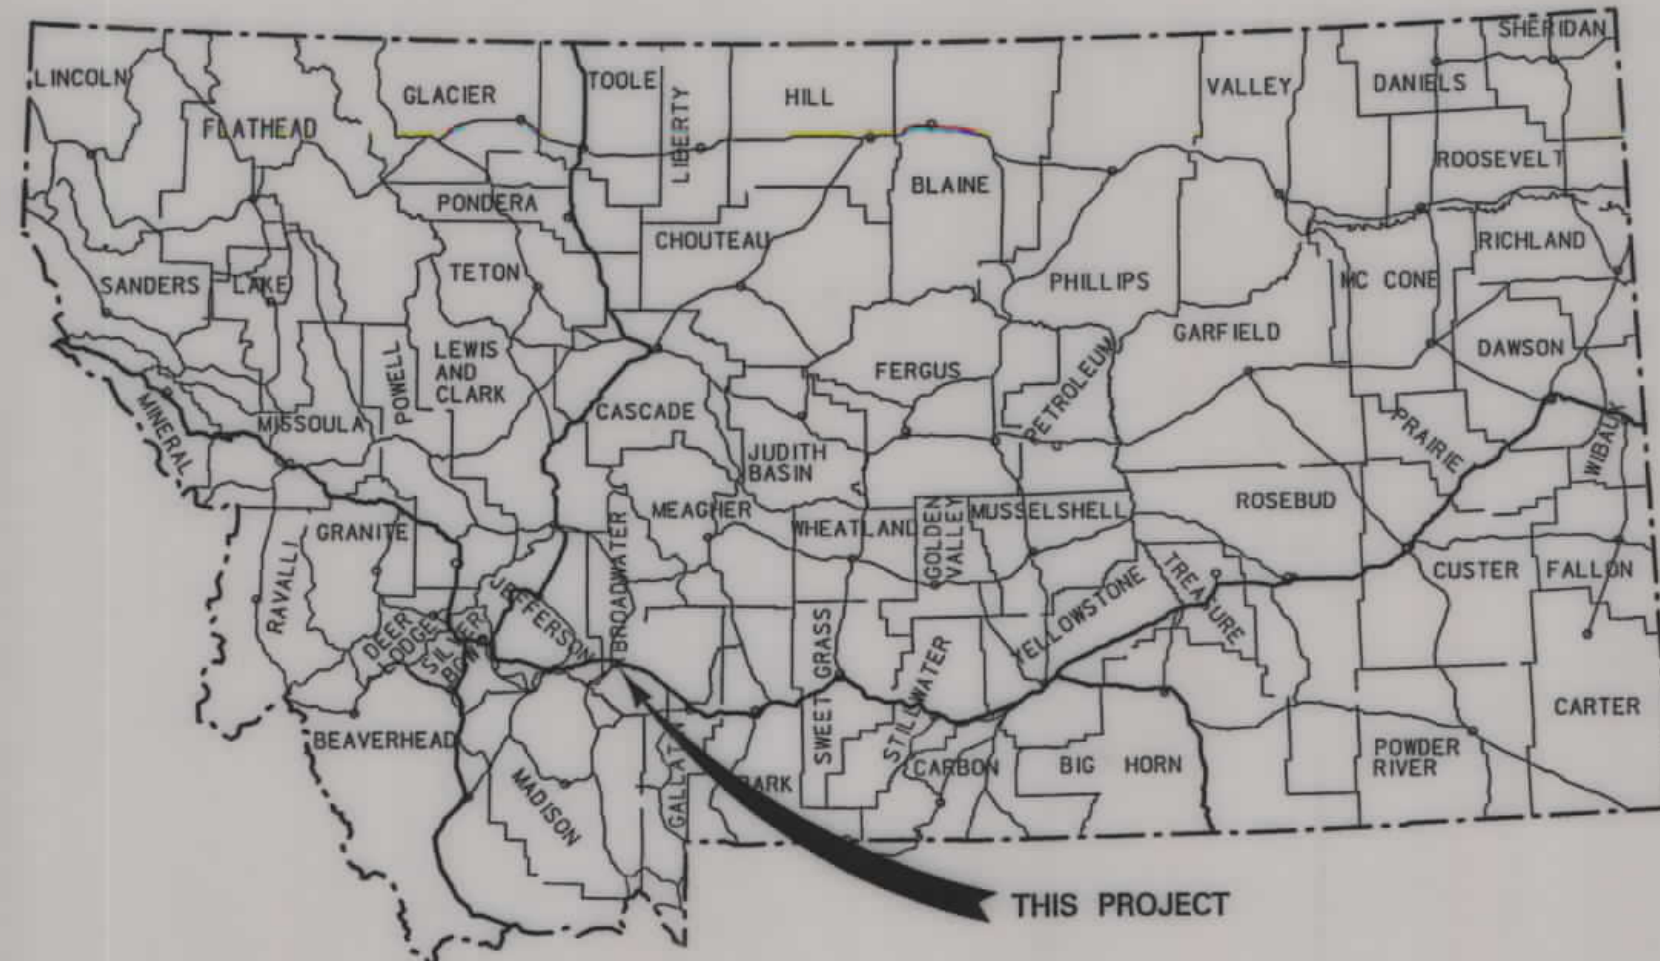

MONTANA DEPARTMENT OF TRANSPORTATION

STATE	RIGHT OF WAY ID.	SHEET NO.	TOTAL SHEETS
MONTANA	IM 90-6(115)278	1	5
PROJECT NUMBER 3376-115			
EAST THREE FORKS INTERCHANGE			

RIGHT OF WAY PLAN OF FEDERAL AID PROJECT NO. IM 90-6(115)278 EAST THREE FORKS INTERCHANGE GALLATIN COUNTY


NA Kilometers

CONVENTIONAL SIGNS

PROPOSED RIGHT OF WAY LINE	---
EXISTING RIGHT OF WAY LINE	---
RAILROAD RIGHT OF WAY LINE	---
RIGHT OF WAY BASELINE	---
STK'D CENTERLINE	---
SECTION LINE	---
OWNERSHIP BOUNDARY	---
FULL ACCESS CONTROL	AG AG
LIMITED ACCESS CONTROL	///
EXISTING ACCESS CONTROL	///
PRESENT TRAVELED WAY (P.T.W.)	---
FENCE LINE	---
EXISTING GUARDRAIL	---
PROPOSED GUARDRAIL	---
GATE IN FENCE	---
CATTLE GUARD: EXIST. - PROPOSED	---
SECTION CORNER	FOUND UNFOUND
1/4 SECTION CORNER	FOUND UNFOUND
CLOSING CORNER	FOUND UNFOUND
MEANDER CORNER	FOUND UNFOUND
CENTER OF SECTION	FOUND CALCULATED
RIGHT OF WAY MONUMENT	---
PROPERTY CORNER PIN	---
POWER POLE IN PLACE	---
TELEPHONE POLE IN PLACE	---
TELEGRAPH POLE IN PLACE	---
LIGHT POLE	---
PROPOSED CULVERT	---
EXISTING CULVERT	---
OUTLET DITCH	---
INLET DITCH	---
EXISTING DITCH	---
CHANNEL CHANGES	CH. CH. 27
DITCH BLOCK	---
RIPRAP	---
BRIDGES	---
RAILROADS	---
PARCEL NUMBERS	---
APPROACH: EXIST.- PROPOSED	---

GRID STATE PLANE COORDINATES

THIS IS A STATE PLANE COORDINATE PROJECT.
ALL DIMENSIONS, DISTANCES AND AREAS ON THIS
PROJECT ARE GRID, EXCEPT FOR THE EXISTING
R/W WIDTH, WHICH IS RECORD. THE COMBINATION
SCALE FACTOR IS 0.99938356

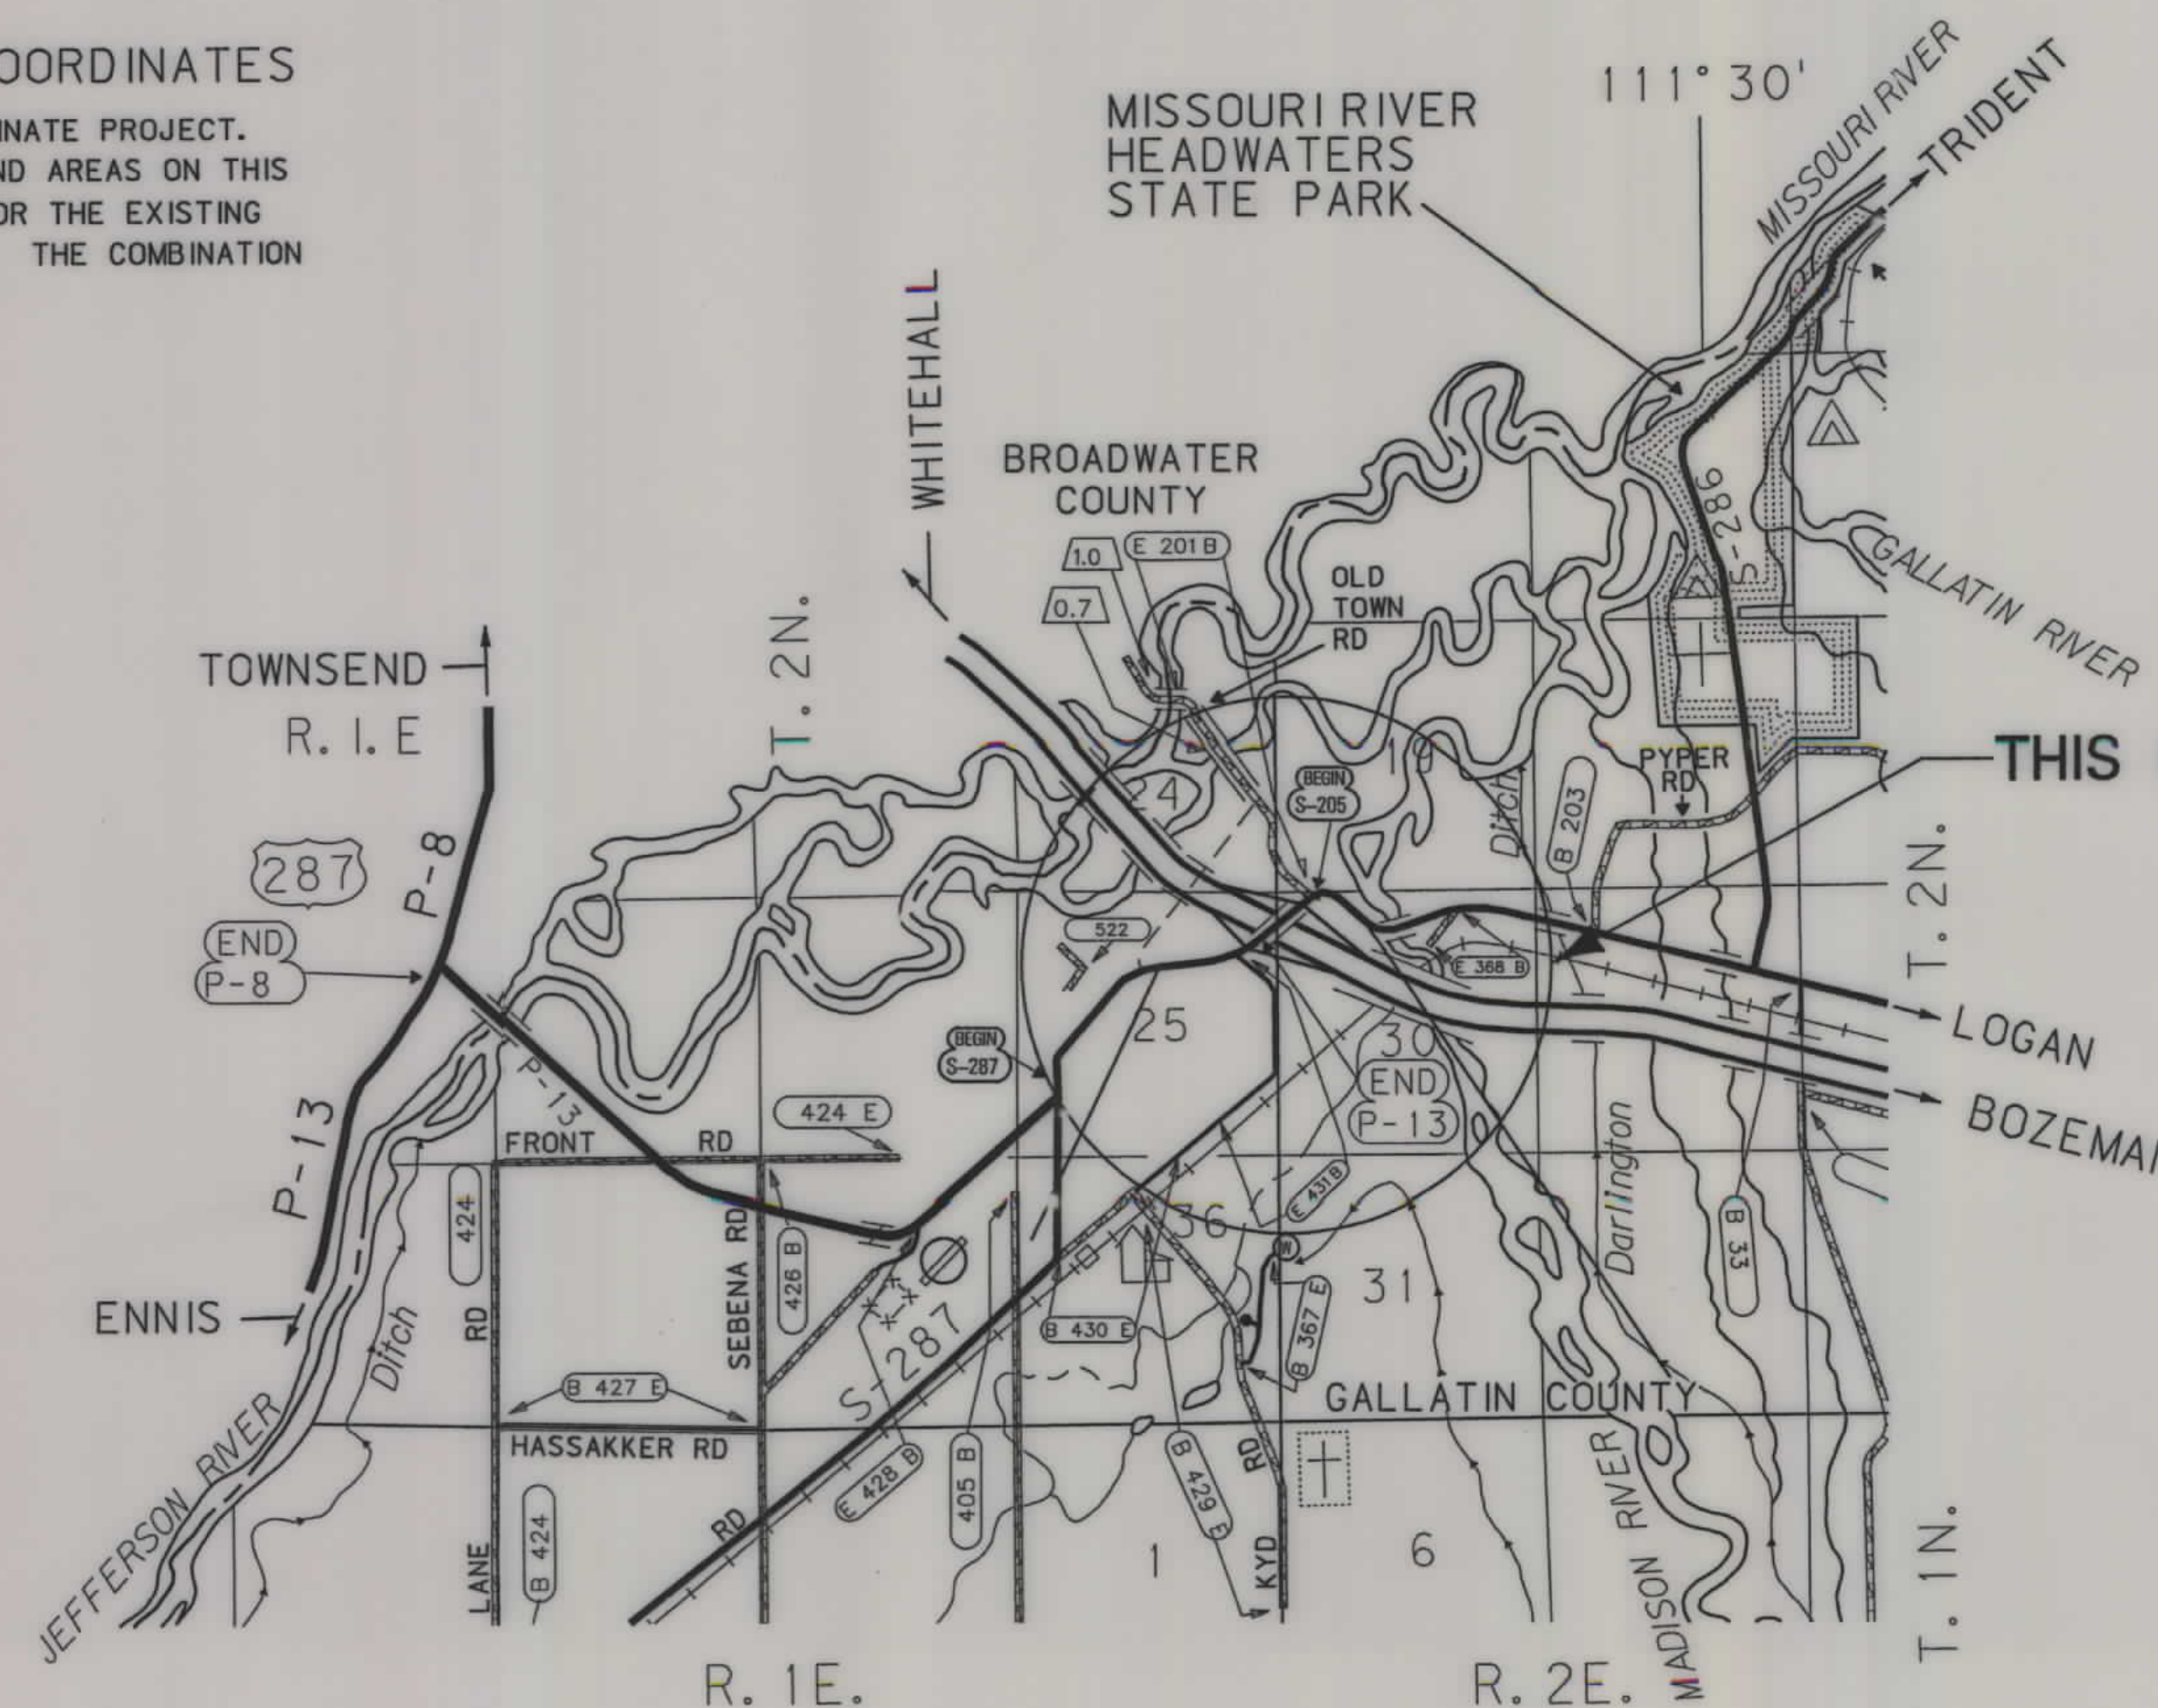

SEE SHEET NO. 2 FOR OWNERSHIP
NAMES, ADDRESSES, AREAS, ETC.

SEE ACCESS CONTROL RESOLUTION
FOR PROJECT I-IG 90-6(4)275

A CONTROLLED ACCESS FACILITY

ASSOCIATED PROJECT ID.
P. E. IM-STPHS 90-6(84)278



CONTROL NO. E376

RELATED PROJECTS
I-IG90-6(4)275
I-190-6(4)275
FAP 169(3)

FHWAMDT APPROVAL 5/4/06

MAP REVISED

NOTES: 1. ALL MEASUREMENTS ARE METRIC EXCEPT AS NOTED

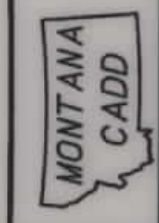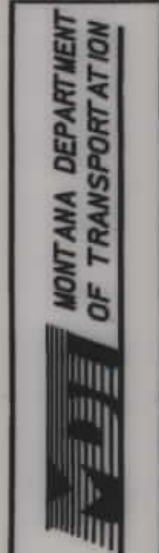

D-JA, P.C.
C:\GAIN\EST6\GROWN\201.DGN
5/27/2009
7:27:59 AM
3
2
1
00460

OWNERSHIP																			
PARCEL	NAME	ADDRESS	TOTAL	AREA	GROSS R/W AREA		EX. EASE. AREA		NET AREA		REMAINDER				CONST. PMT. AREA		EASE. AREA		SHEET NO.
			METRIC	ENGLISH	METRIC	ENGLISH	METRIC	ENGLISH	METRIC	ENGLISH	LEFT		RIGHT		METRIC	ENGLISH	METRIC	ENGLISH	
											METRIC	ENGLISH	METRIC	ENGLISH					
1	GALLATIN VALLEY GOLF ASSOCIATION	OAK STREET, THREE FORKS, MT 59752	FOR OWNER	NOTIFICATION ONLY															3
2	ARTHUR B. ZUELKE & JOHN PAUL ZUELKE	101 CARPENTER LANE, THREE FORKS, MT 59752	FOR OWNER	NOTIFICATION ONLY															3
3	FRANK J. & INNA D. BORDEWICK	45 OLD TOWN RD. THREE FORKS, MT 59752	FOR OWNER	NOTIFICATION ONLY															3
4	JERRY E. & CHERYL M. LEHR	275 OLD TOWN RD., THREE FORKS, MT 59752-8626	FOR OWNER	NOTIFICATION ONLY															4
5	MICHAEL S. HUEMPFNER	PO BOX 788, BOZEMAN, MT 59771-0788													0.418 ha	1.03 AC			4
6	MICHAEL S. HUEMPFNER	PO BOX 788, BOZEMAN, MT 59771-0778													0.825 ha	2.04 AC			4,5
5,6	COMBINATION	PO BOX 788, BOZEMAN, MT 59771-0778	6.261 ha	15.470 AC											1.243 ha	3.07 AC			4,5
7	HENRY F. & JUDITH A. HECKER	PO BOX 1315, THREE FORKS, MT. 59752-1315	FOR OWNER	NOTIFICATION ONLY															4
8	JERRY E. & CHERYL M. LEHR	275 OLD TOWN RD., THREE FORKS, MT 59752-8626	FOR OWNER	NOTIFICATION ONLY															4
4&8	COMBINATION																		
9	DON & PATSY DEL SCOFFIELD	350 OLD TOWN RD., THREE FORKS, MT 59752-9509	FOR OWNER	NOTIFICATION ONLY															4
10	DON & PATSY DEL SCOFFIELD	350 OLD TOWN RD., THREE FORKS, MT 59752	FOR OWNER	NOTIFICATION ONLY															4
11	DON & PATSY DEL SCOFFIELD	350 OLD TOWN RD., THREE FORKS, MT 59752	FOR OWNER	NOTIFICATION ONLY															4,5
9,10,11	COMBINATION		FOR OWNER	NOTIFICATION ONLY															4,5
12	KATHY A. JENSEN & SCOTT A. MCLEES	55 FRONTAGE RD., THREE FORKS, MT. 59752	FOR OWNER	NOTIFICATION ONLY															5
13	DONALD A. & BETH L. DERBY	PO BOX 619, THREE FORKS, MT. 59752-0619	5.932 ha	14.658 AC											1.386 ha	3.42 AC			5

STATE	RIGHT OF WAY ID.	SHEET NO.	TOTAL SHEETS
MONTANA	IM 90-6(115)278	2	5
PROJECT NUMBER 3376-115			

EAST THREE FORKS INTERCHANGE

GRID STATE PLANE COORDINATES

THIS IS A STATE PLANE COORDINATE PROJECT.
ALL DIMENSIONS, DISTANCES AND AREAS ON THIS PROJECT ARE GRID, EXCEPT FOR THE EXISTING R/W WIDTH, WHICH IS RECORD. THE COMBINATION SCALE FACTOR IS 0.99938356

- NOTES: 1. ALL MEASUREMENTS ARE METRIC EXCEPT AS NOTED
2. THE PROPOSED R/W LINE WHERE A SPIRAL CURVE TRANSITION IS USED IS A CHORD RATHER THAN A CONCENTRIC CURVE.
3. THE ENGLISH AREAS ARE FOR INFORMATIONAL PURPOSES ONLY.
4. ALL STATIONS AND OFFSETS FOR R/W BREAKS ARE IN REFERENCE TO THE R/W BASELINE.

BACKSLOPE LIMITS INCLUDE ROUNDING CONSTRUCTION LIMITS:	CUT SECTION TOE OF FILL	TOP OF CUT DITCH BOTTOM
FHWA/DOT APPROVAL 5/4/06		
MAP REVISED 5/21/09		

MONTANA
DEPARTMENT OF TRANSPORTATION

RIGHT OF WAY PLAN
GALLATIN COUNTY

MONTANA DEPARTMENT
OF TRANSPORTATION

D&A, P.C.
CONSULTING ENGINEERS & LAND SURVEYORS
1901 1st Street, N.E.
Atlanta, Georgia 30316
(404) 525-8800

RDROW

C:\dgn\E376ROFLNZ01.DGN
5/26/2006
2:31:15 PM
N 1 10679

U. S. GOVT.
LOT 4
SEC. 19

U. S. GOVT.
LOT 4
SEC. 19

LINE A
 $P_1 = 52+80.36$
 $\Delta = 85^\circ 29' 01''$ (RT)
 $R_c = 480$ m
 $L_s = 55.00$ m
 $\theta_s = 8^\circ 45' 37''$
 $\Delta_c = 67^\circ 58' 36''$ (RT)
 $T_s = 194.47$ m
 $L_c = 213.55$ m
 $E_s = 66.04$ m
 $S = 8\%$

U. S. GOVT.
/ LOT 1
/ SEC. 30

P. O. T. 49+71.90 IS S1°20'13"W
243.99m FROM THE NW SECTION CORNER
OF SECTION 30. FND 3¼" A.C.

P.O.T. 49+71.90 IS N1°20'13"E
566.86 m FROM THE W 1/4 CORNER
OF SECTION 30. FND 3 1/4" A.C.

NOTES: 1. ALL MEASUREMENTS ARE METRIC EXCEPT AS NOTED

2. THE PROPOSED R/W LINE WHERE A SPIRAL CURVE TRANSITION IS USED IS A CHORD RATHER THAN A CONCENTRIC CURVE.

3. THE ENGLISH AREAS ARE FOR INFORMATIONAL PURPOSES ONLY.

4. ALL STATIONS AND OFFSETS FOR R/W BREAKS ARE IN REFERENCE TO THE R/W BASELINE.

BACKSLOPE LIMITS INCLUDE ROUNDING
CONSTRUCTION LIMITS:

CUT SECTION
TOE OF FILL

TOP OF CUT
DITCH BOTTOM

FWHA/DOT APPROVAL 5/4/06

MAP REVISED _____

MONTANA
DEPARTMENT OF TRANSPORTATION
RIGHT OF WAY PLAN
GALLATIN COUNTY
SCALE 1:1000

THIS IS A STATE PLANE COORDINATE PROJECT.
ALL DIMENSIONS, DISTANCES AND AREAS ON THIS
PROJECT ARE GRID, EXCEPT FOR THE EXISTING
R/W WIDTH, WHICH IS RECORD. THE COMBINATION
SCALE FACTOR IS 0.99938356


STATE	RIGHT OF WAY ID.	SHEET NO.	TOTAL SHEETS
MONTANA	IM 90-6(115)278	4	5
PROJECT NUMBER 3376-115			
EAST THREE FORKS INTERCHANGE			

SEE SHEET NO. 2 FOR OWNERSHIP NAMES, ADDRESSES, AREAS, ETC.



RDROW

C:\GAIN\EST\6R0PLN\201.DGN
5/26/2006
2:31:16 PM
3
1

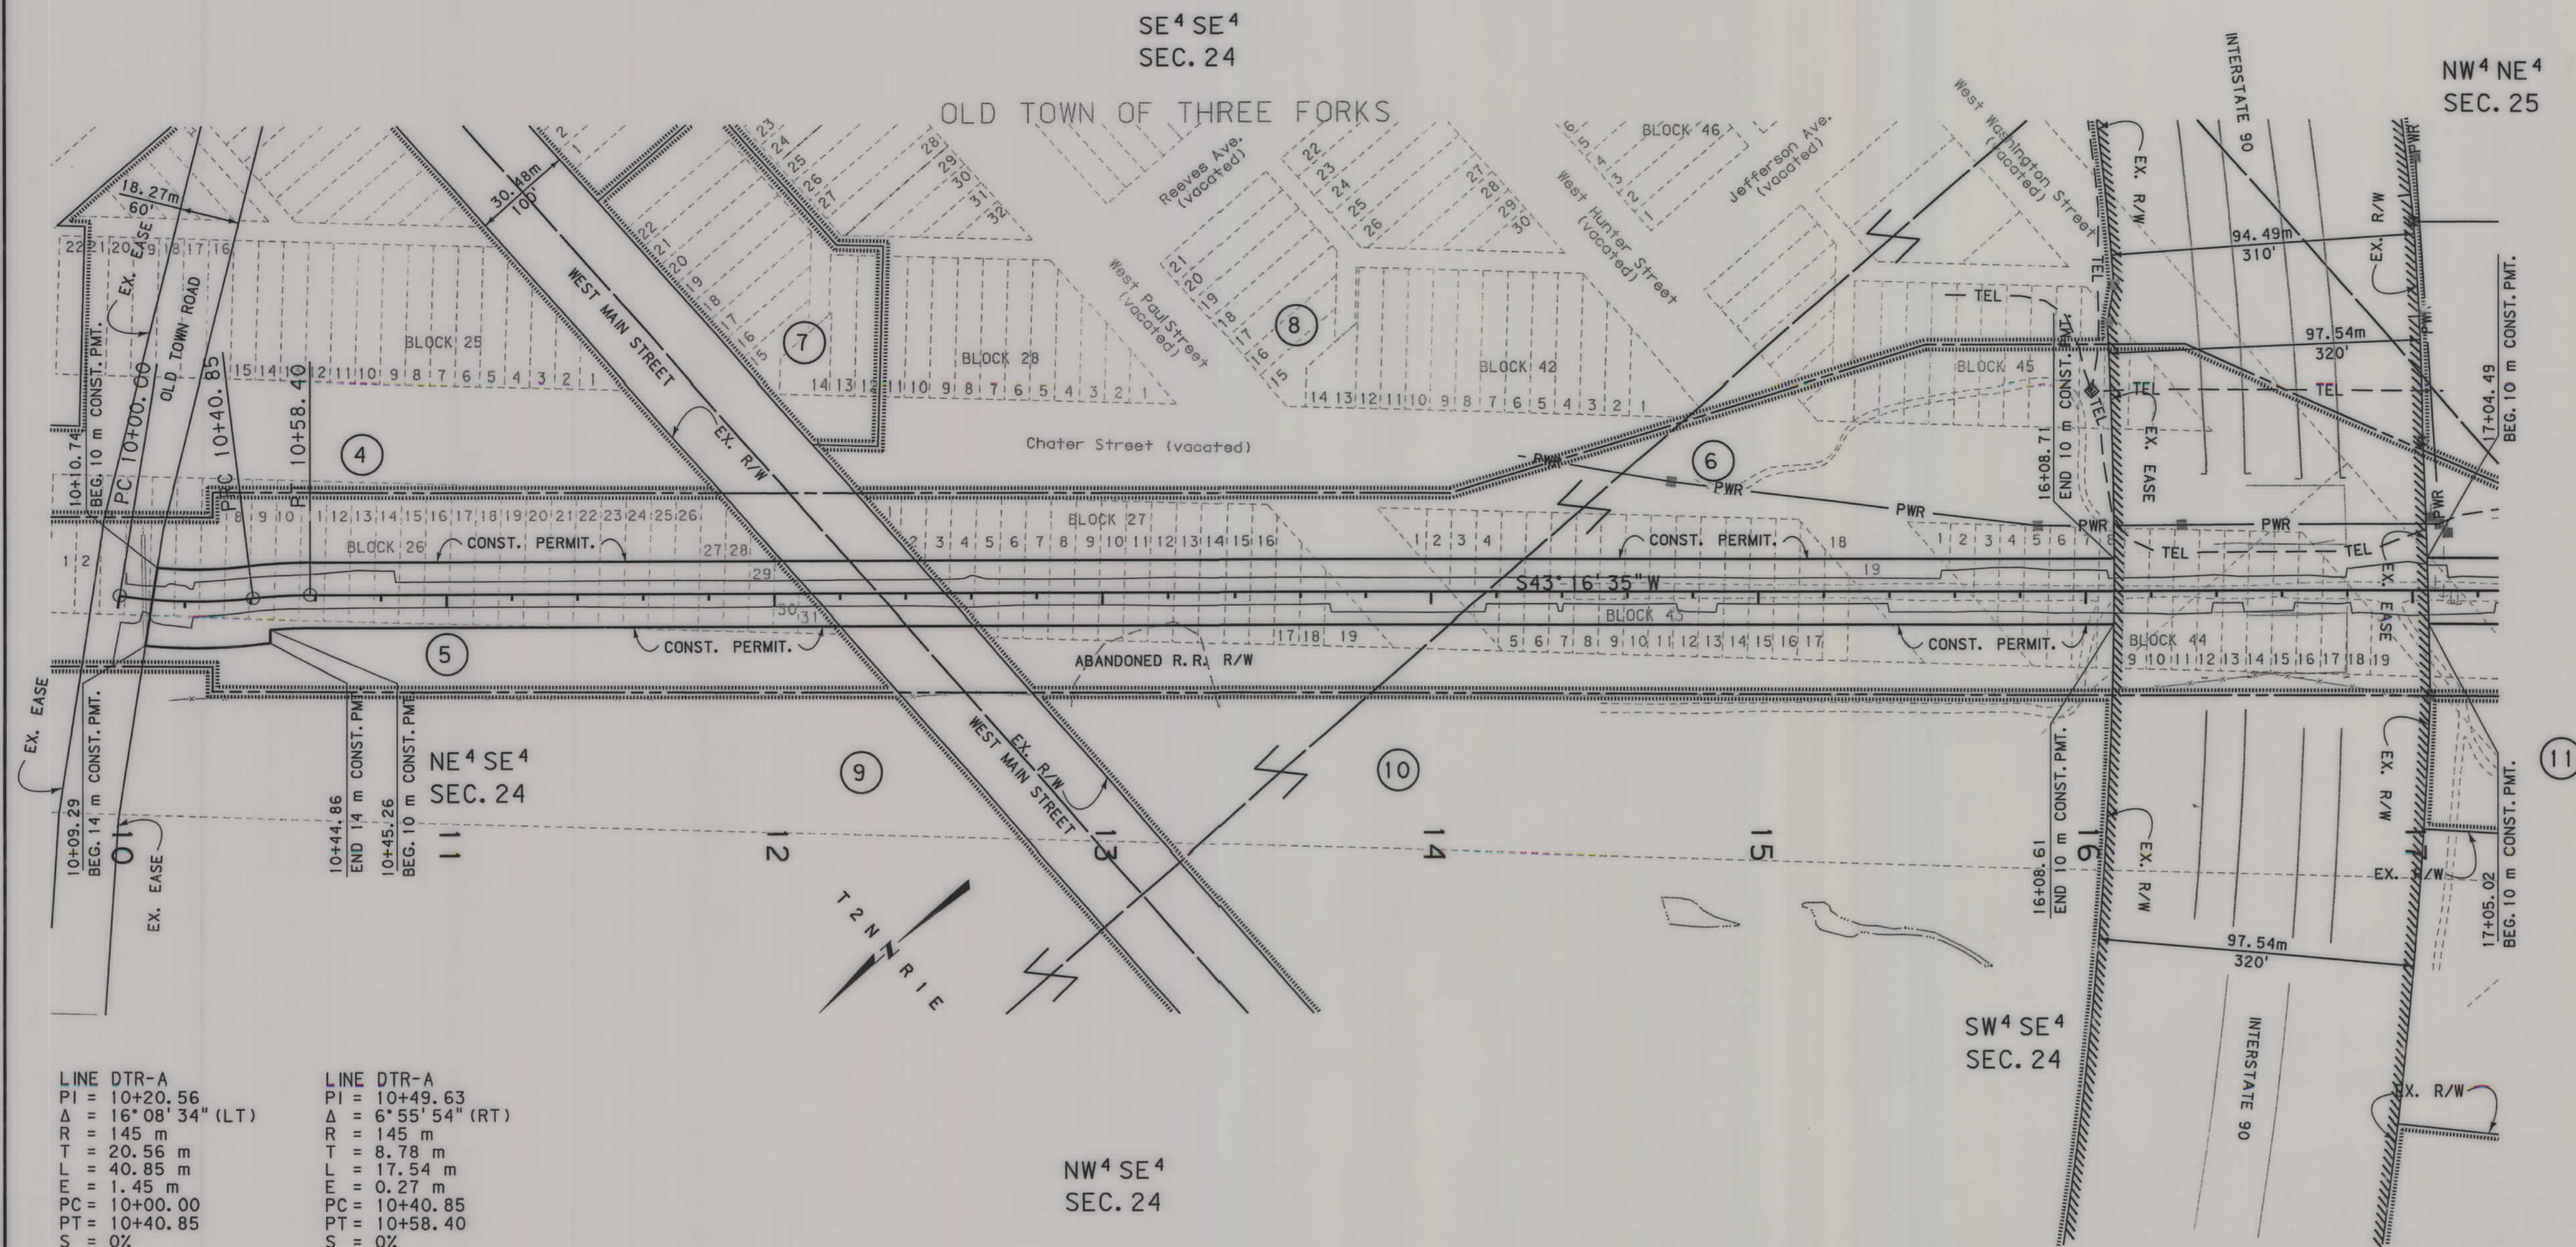

LINE DTR-A	LINE DTR-A
PI = 10+20.56	PI = 10+49.63
Δ = 16° 08' 34" (LT)	Δ = 6° 55' 54" (RT)
R = 145 m	R = 145 m
T = 20.56 m	T = 8.78 m
L = 40.85 m	L = 17.54 m
E = 1.45 m	E = 0.27 m
PC = 10+00.00	PC = 10+40.85
PT = 10+40.85	PT = 10+58.40
S = 0%	S = 0%

GRID STATE PLANE COORDINATES

THIS IS A STATE PLANE COORDINATE PROJECT. ALL DIMENSIONS, DISTANCES AND AREAS ON THIS PROJECT ARE GRID, EXCEPT FOR THE EXISTING R/W WIDTH, WHICH IS RECORD. THE COMBINATION SCALE FACTOR IS 0.99938356


- NOTES:
- ALL MEASUREMENTS ARE METRIC EXCEPT AS NOTED
 - THE PROPOSED R/W LINE WHERE A SPIRAL CURVE TRANSITION IS USED IS A CHORD RATHER THAN A CONCENTRIC CURVE.
 - THE ENGLISH AREAS ARE FOR INFORMATIONAL PURPOSES ONLY.
 - ALL STATIONS AND OFFSETS FOR R/W BREAKS ARE IN REFERENCE TO THE R/W BASELINE.

BACKSLOPE LIMITS INCLUDE ROUNDING
CONSTRUCTION LIMITS:

FWHA/DOT APPROVAL 5/4/06
MAP REVISED

MONTANA
DEPARTMENT OF TRANSPORTATION

RIGHT OF WAY PLAN
GALLATIN COUNTY
SCALE 1"=1000

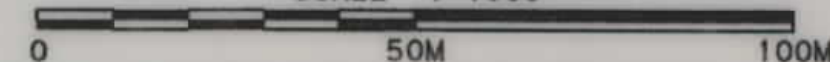


STATE	RIGHT OF WAY ID.	SHEET NO.	TOTAL SHEETS
MONTANA	IM 90-6(115)278	5	5
PROJECT NUMBER 3376-115			
EAST THREE FORKS INTERCHANGE			

SEE SHEET NO. 2 FOR OWNERSHIP NAMES, ADDRESSES, AREAS, ETC.



RDROW

C:\dgn\EST6ROFLN201.dgn
5/26/2006
2:31:17 PM
40679

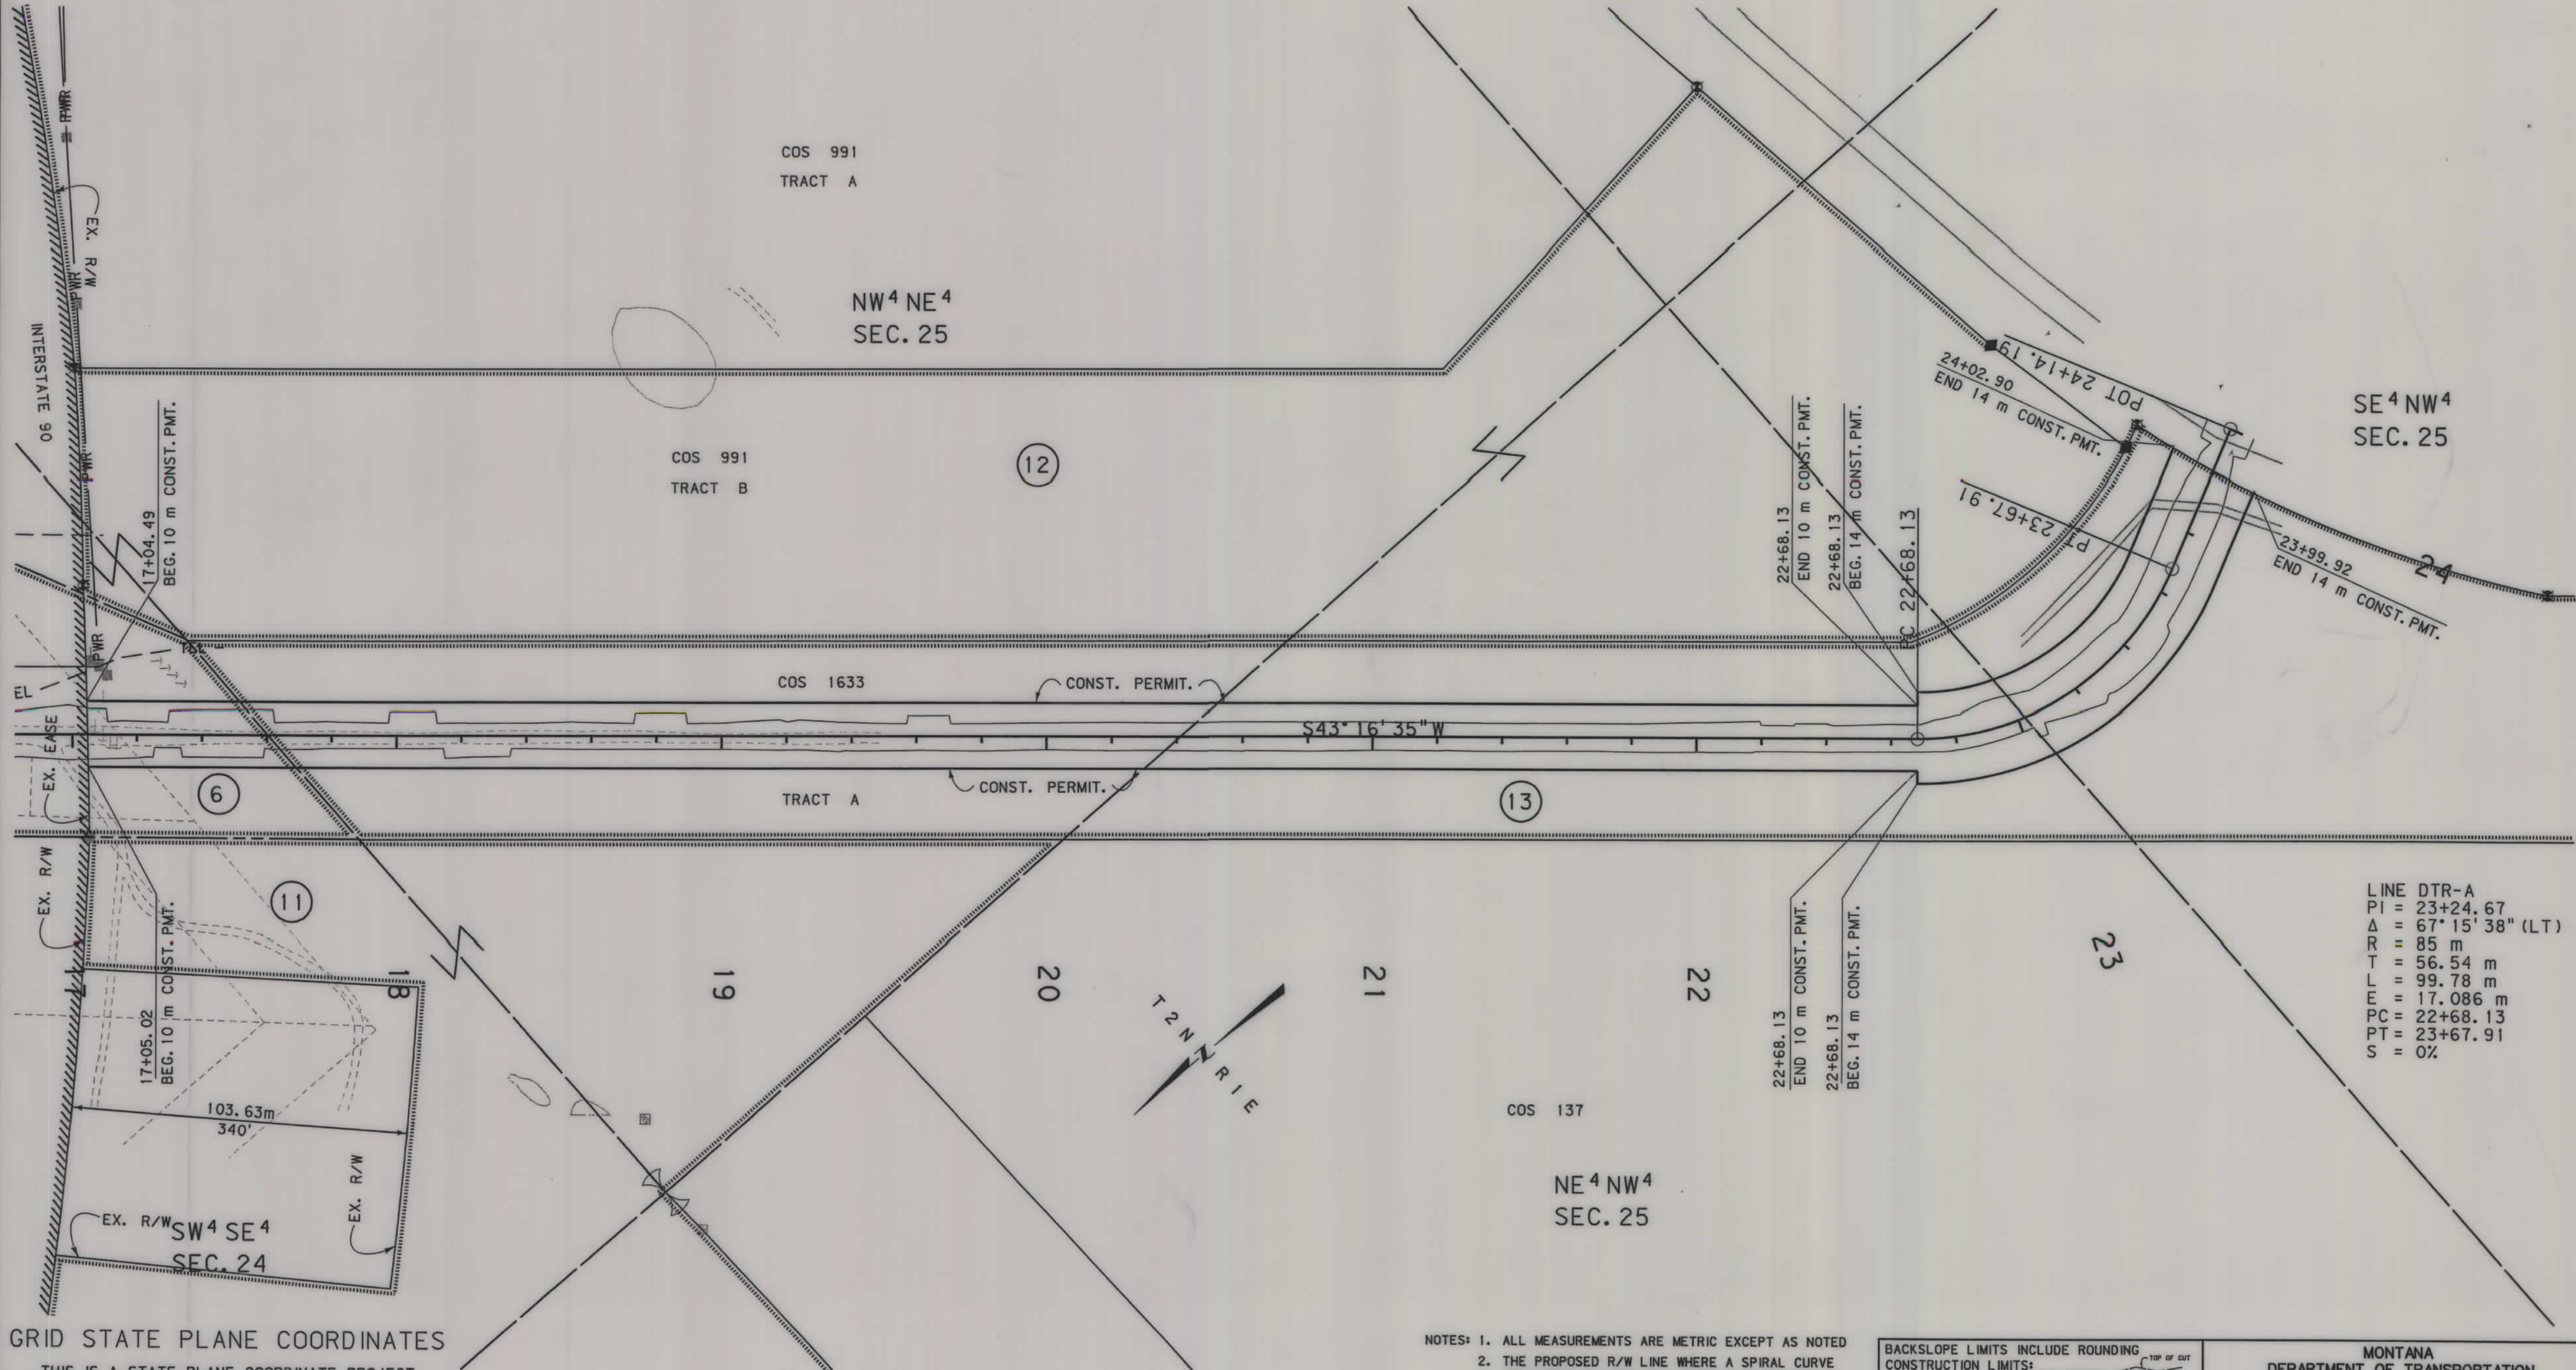

LINE DTR-A
PI = 23+24.67
Δ = 67° 15' 38" (LT)
R = 85 m
T = 56.54 m
L = 99.78 m
E = 17.086 m
PC = 22+68.13
PT = 23+67.91
S = 0%

GRID STATE PLANE COORDINATES
THIS IS A STATE PLANE COORDINATE PROJECT.
ALL DIMENSIONS, DISTANCES AND AREAS ON THIS
PROJECT ARE GRID, EXCEPT FOR THE EXISTING
R/W WIDTH, WHICH IS RECORD. THE COMBINATION
SCALE FACTOR IS 0.99938356

- NOTES: 1. ALL MEASUREMENTS ARE METRIC EXCEPT AS NOTED
2. THE PROPOSED R/W LINE WHERE A SPIRAL CURVE TRANSITION IS USED IS A CHORD RATHER THAN A CONCENTRIC CURVE.
3. THE ENGLISH AREAS ARE FOR INFORMATIONAL PURPOSES ONLY.
4. ALL STATIONS AND OFFSETS FOR R/W BREAKS ARE IN REFERENCE TO THE R/W BASELINE.

BACKSLOPE LIMITS INCLUDE ROUNDING	CONSTRUCTION LIMITS:
	CUT SECTION
	TOE OF FILL
FHWA/DOT APPROVAL	5/4/06
MAP REVISED	

MONTANA
DEPARTMENT OF TRANSPORTATION
RIGHT OF WAY PLAN
GALLATIN COUNTY
SCALE 1"=1000
0 50M 100M