

PLANS

NOT

TO

SCALE

EQUATION IN BEARING
 S19°18'30"E ON WEST BOUND I188(8)
 S19°17'30"E ON WEST BOUND I188(9)
 S17°49'30"E ON EAST BOUND I188(8)
 S17°48'30"E ON EAST BOUND I188(9)

801+23.4 to 816+31.1
 Crow Agency Reserve
 to be Secured under
 I-1N 188(8)

BEG. AVE. STA. 802+97.8 I-1N 188(9)
 END. AVE. STA. 802+80.6 I188(8)

BRIDGE END
 802+50.1 BK = 803+24.5 AH

SEC. 1
 POST STA. 816+31.1
 T19.51' COR. BOUND

SEC. 12

D=5°02' RT.
 D=1'00'
 L=503.3'
 R=5730'

Access Fence Steel Stock Guard 24"

SW NE 1/4
 A101 # 470
 Orion Est.
 Secured Under I188(7)
 R/W Previously Secured
 Under FAP 188-B (2)

SE NE 1/4
 A101 # 470
 Lucy Varloff Other Medicine
 Secured Under I188(7)
 R/W Previously Secured
 Under FAP 188-B (2)

NE NE 1/4
 A101 # 1041
 Big Medicine Est.
 Secured Under
 I188(7)

NW NE 1/4
 Fred J. & Doris Weibert
 Secured Under
 I188(7)

FED. ROAD DIST. NO.	STATE	FED. AID PROJ. NO.	R/W NO.	SHEET NO.	TOTAL SHEETS
8	MONT.		IN-90-9(4)508	1	3

I 90-9 (4) PE & R/W
 IN 90-9 (7) CONST

STATE OF MONTANA
 STATE HIGHWAY COMMISSION
 LAND REQUIRED FOR RIGHT OF WAY.
 BIG HORN COUNTY
 SCALE 1" = 200' MAP APPROVED BY

DESCRIPTIONS WRITTEN BY
 DESCRIPTIONS CHECKED BY
 MAPS COMPLETED BY
 MAPS TO BUR PUB. ROADS
 MAPS TO CONSTRUCTION


DECEDED TO-
 United State of America
 In Trust for the Crow Tribe of
 Indians of Montana
 BY- State of Montana
 DATED - 8-24-70

FED. ROAD DIST. NO.	STATE	FED. AID PROJ. NO.	R/W NO.	SHEET NO.	TOTAL SHEETS
8	MONT.		IN-90-9(4)508	1	1

3 feet to Const 7/30/56
 IN-90-9(4)508

STATE OF MONTANA
 STATE HIGHWAY COMMISSION
 LAND REQUIRED FOR RIGHT OF WAY
 BIG HORN COUNTY
 SCALE 1" = 400' MAP COMPLETED 7-30-56

Note: Right to control access secured

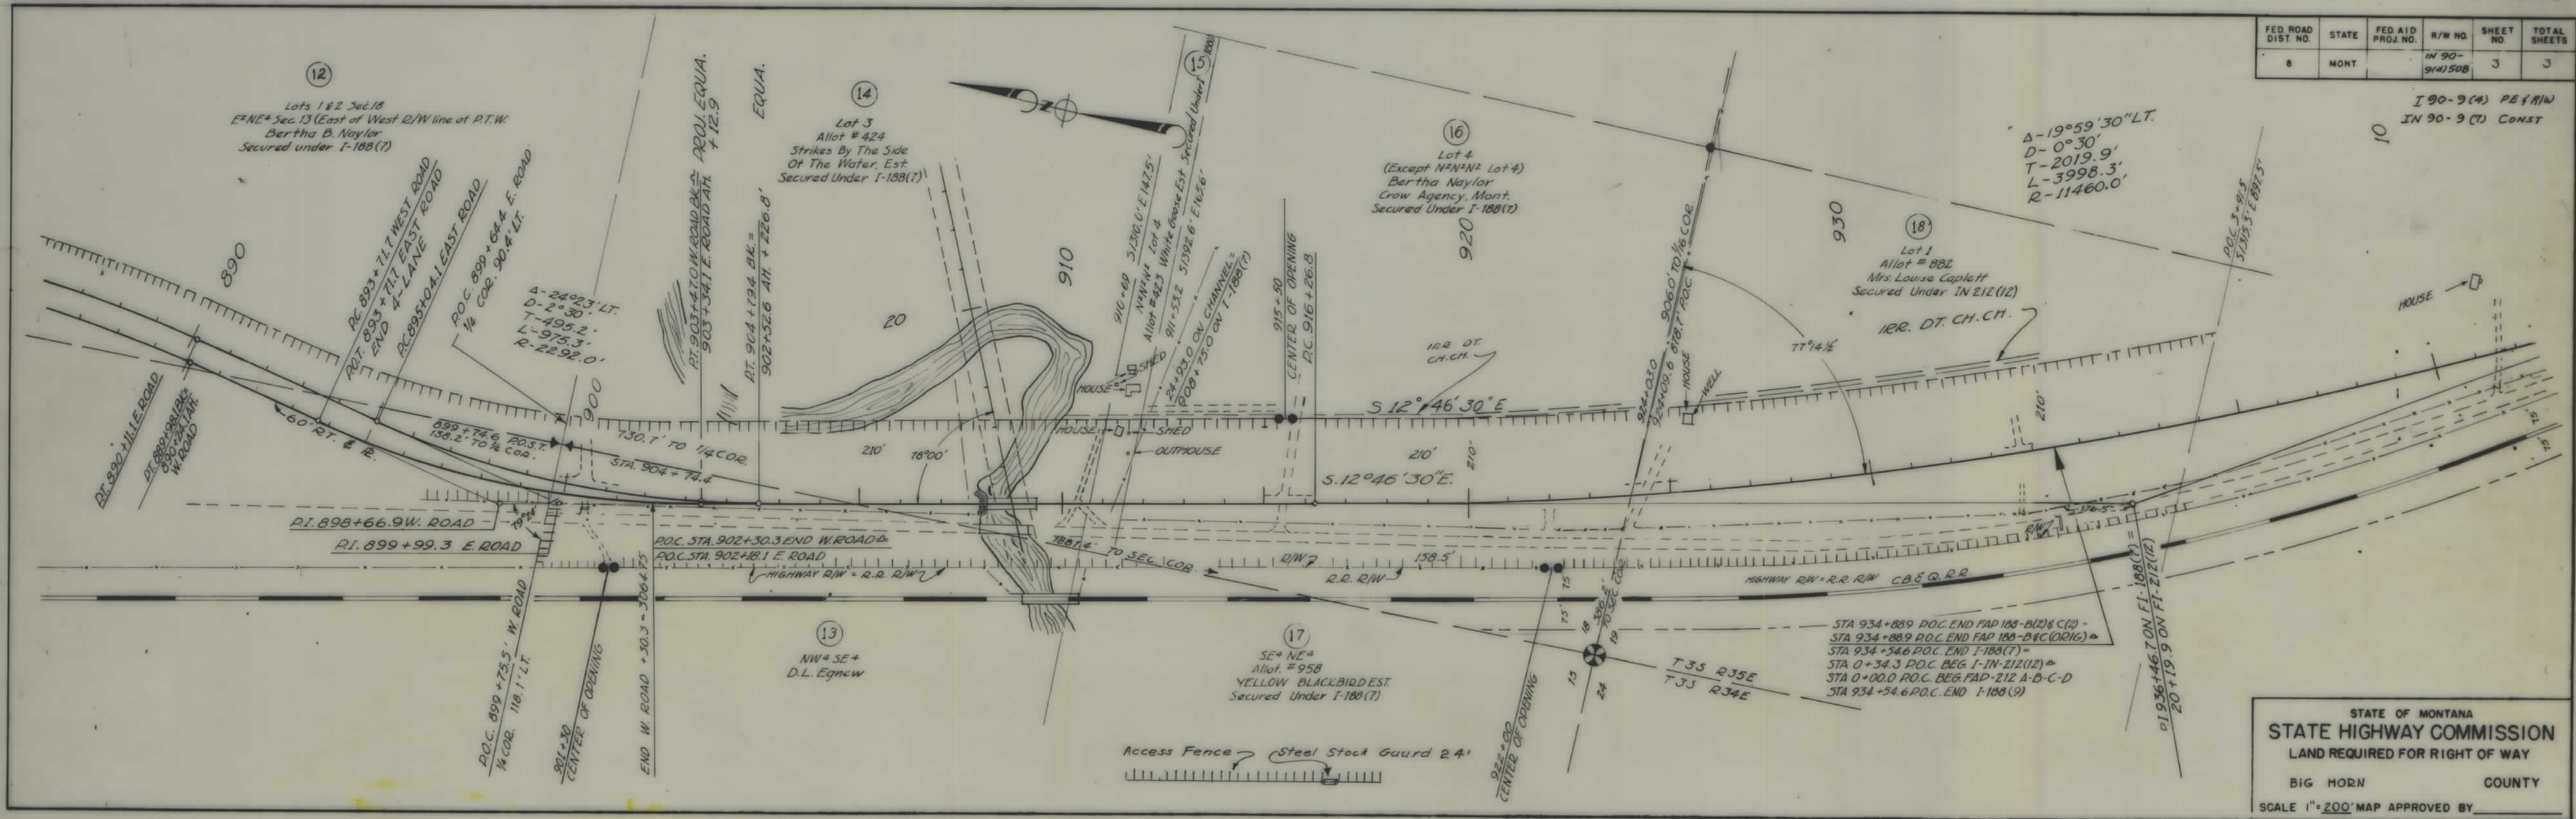

FED. ROAD DIST. NO.	STATE	FED. AID PROJ. NO.	R/W NO.	SHEET NO.	TOTAL SHEETS
8	MONT.		IN 90-9(4) 508	3	3

I 90-9 (4) PE & RW
IN 90-9 (7) CONST

STATE OF MONTANA
STATE HIGHWAY COMMISSION
LAND REQUIRED FOR RIGHT OF WAY
BIG HORN COUNTY
SCALE 1"=200' MAP APPROVED BY _____