


PLANS

NOT

TO

SCALE

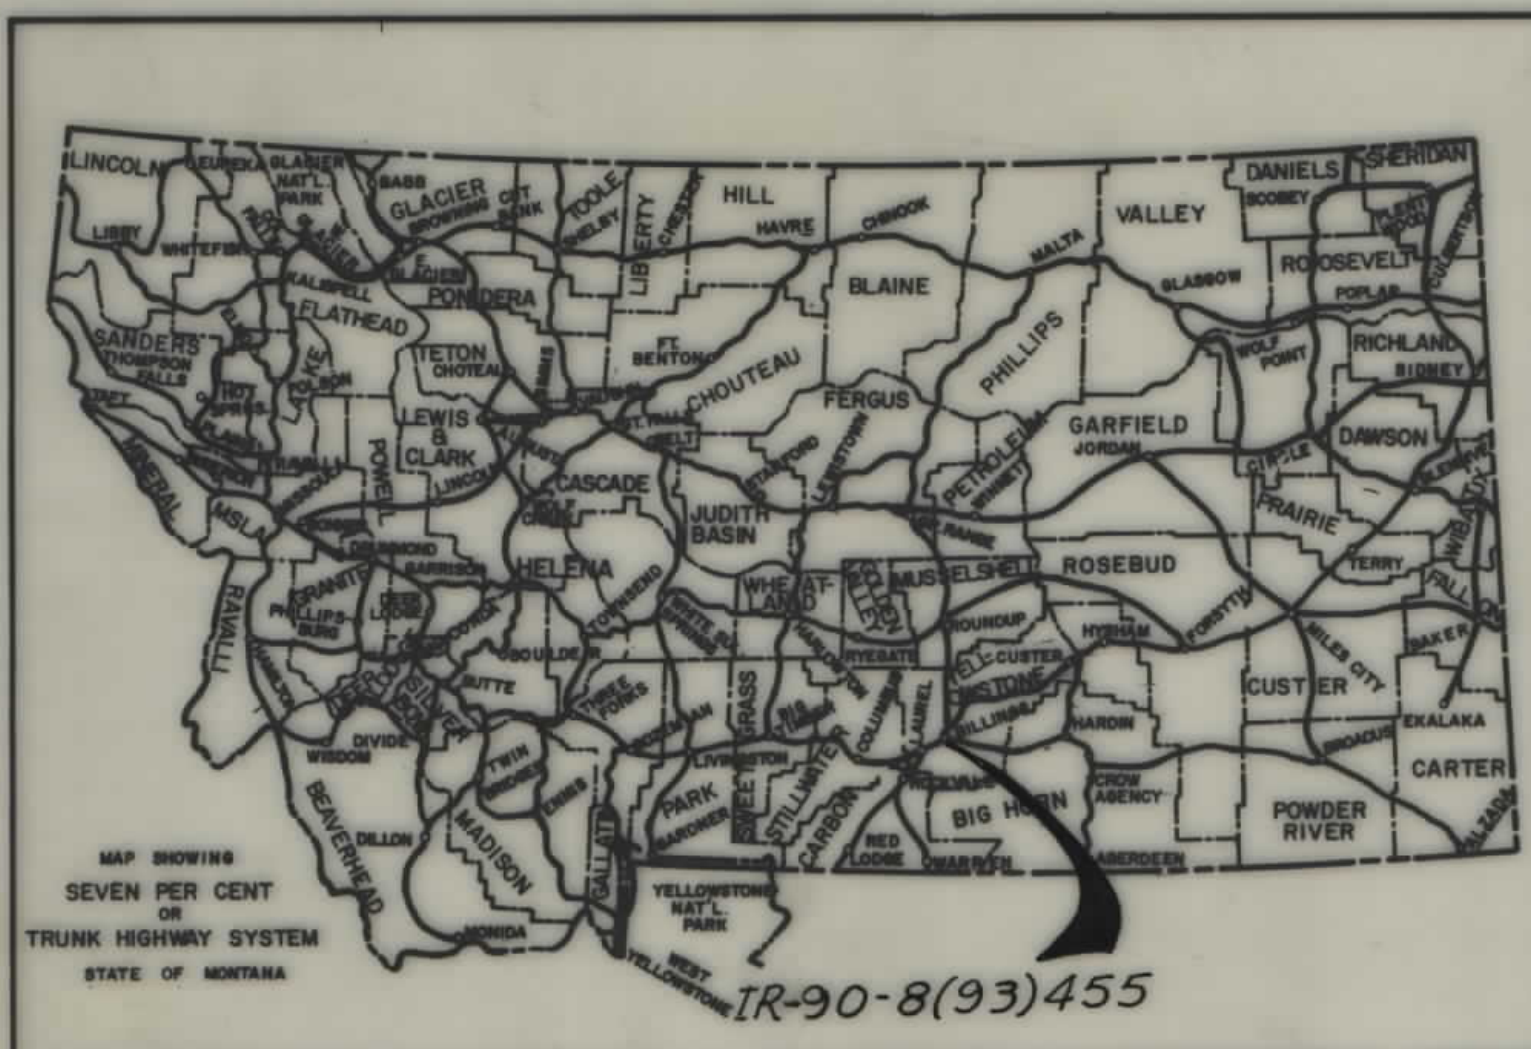


STATE OF MONTANA
DEPARTMENT OF HIGHWAYS
RIGHT OF WAY PLAN OF
FEDERAL AID PROJECT NO. IR-90-8(93)455 R/W
IR-90-8(77)455 CONST.
JOHNSON LANE INTERCHANGE

0.0 MILES

SCALE: 1" = 100'

CONVENTIONAL SIGNS

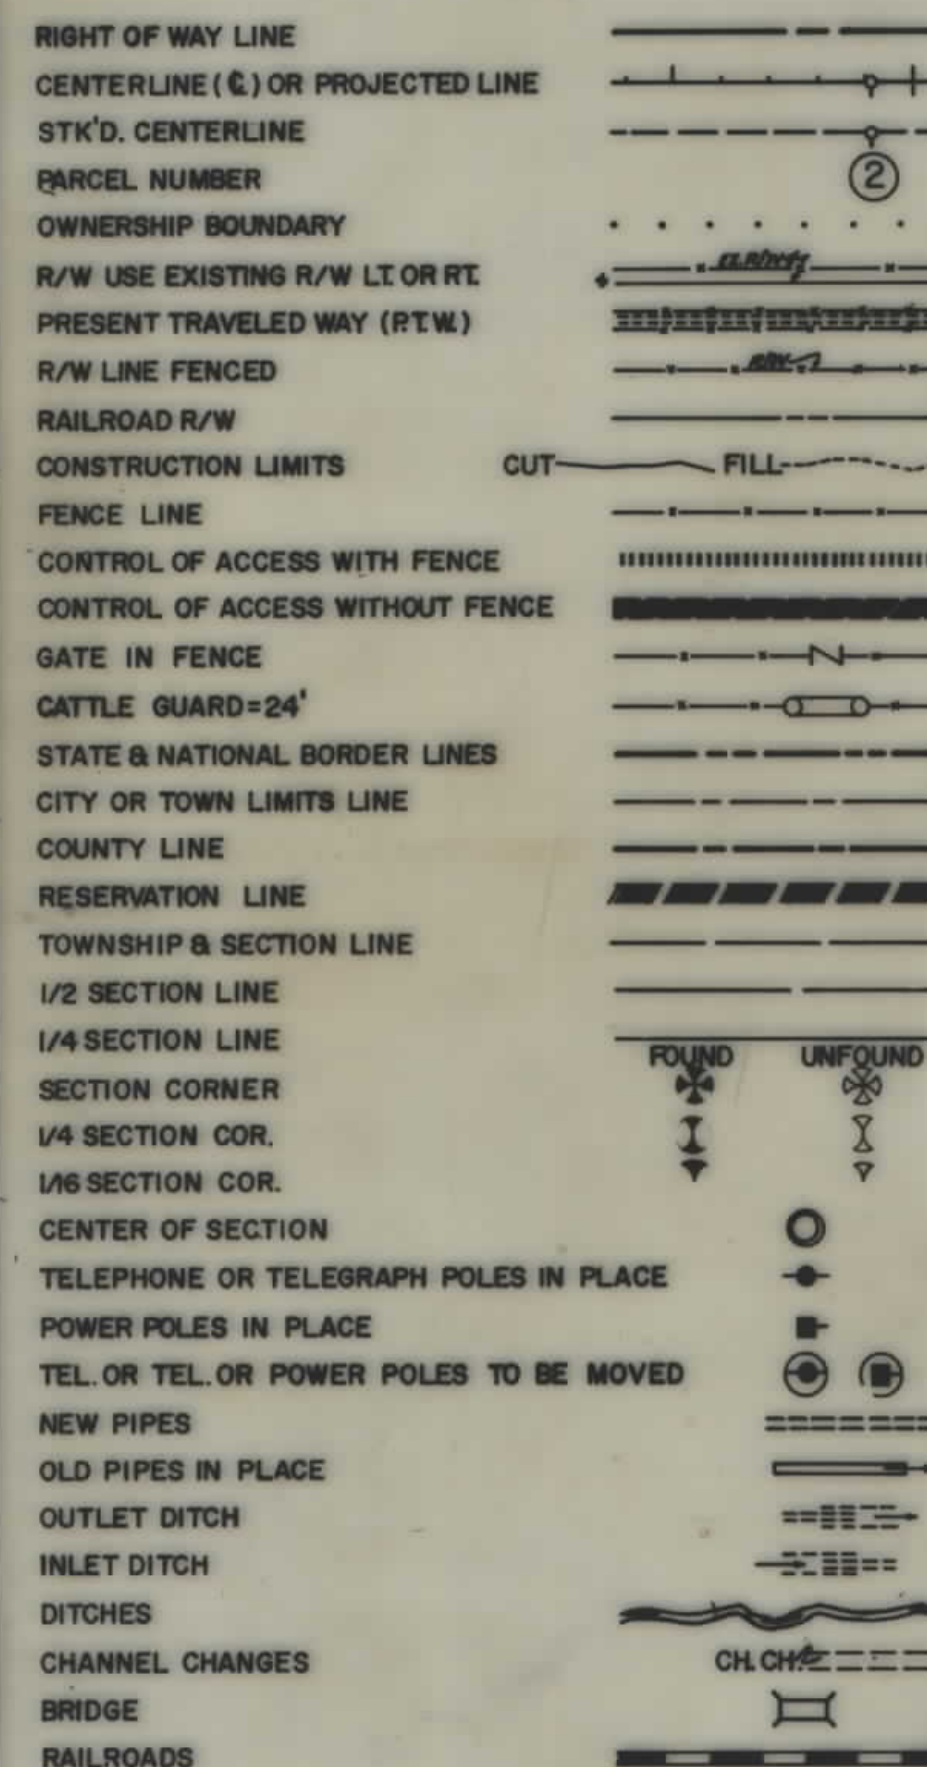

Limited Access Condition:

1. Public Road Approaches

FAU 1028 Section

- A. On the right, or the east side, station -2+00 to station 3+00, one public approach.
B. On the left, or the west side, station -2+00 to station 3+00, one public approach.

County road section:

- A. Station 19+00 to station 24+57±, no public approaches right or left

2. Private Road Approaches

FAU 1028 Section


- A. ("J" Line)
On the right, or the east side, station -2+00 to station 3+00, not more than two approaches.
("H" Line)
On the right, or south side, station 1+00 to 6+00, not more than two approaches.
B. ("J" Line)
On the left, or the west side, station -2+00 to station 3+00, no approaches.
("H" Line)
On the left, or north side, station 1+00 to station 6+00, no approaches.

County Road Section:

- A. On the right, or the east side, station 19+00 to station 24+57±, not more than three approaches.
B. On the left, or the west side, station 19+00 to station 24+57±, no more than four approaches.

3. Field Approaches

Additional approaches may be allowed for access for farm fields or pastures. These approaches may not serve occupied residences, commercial enterprises or any use other than access to farm fields or pastures. Such approaches will be allowed by temporary permits issued by the Montana Department of Highways.

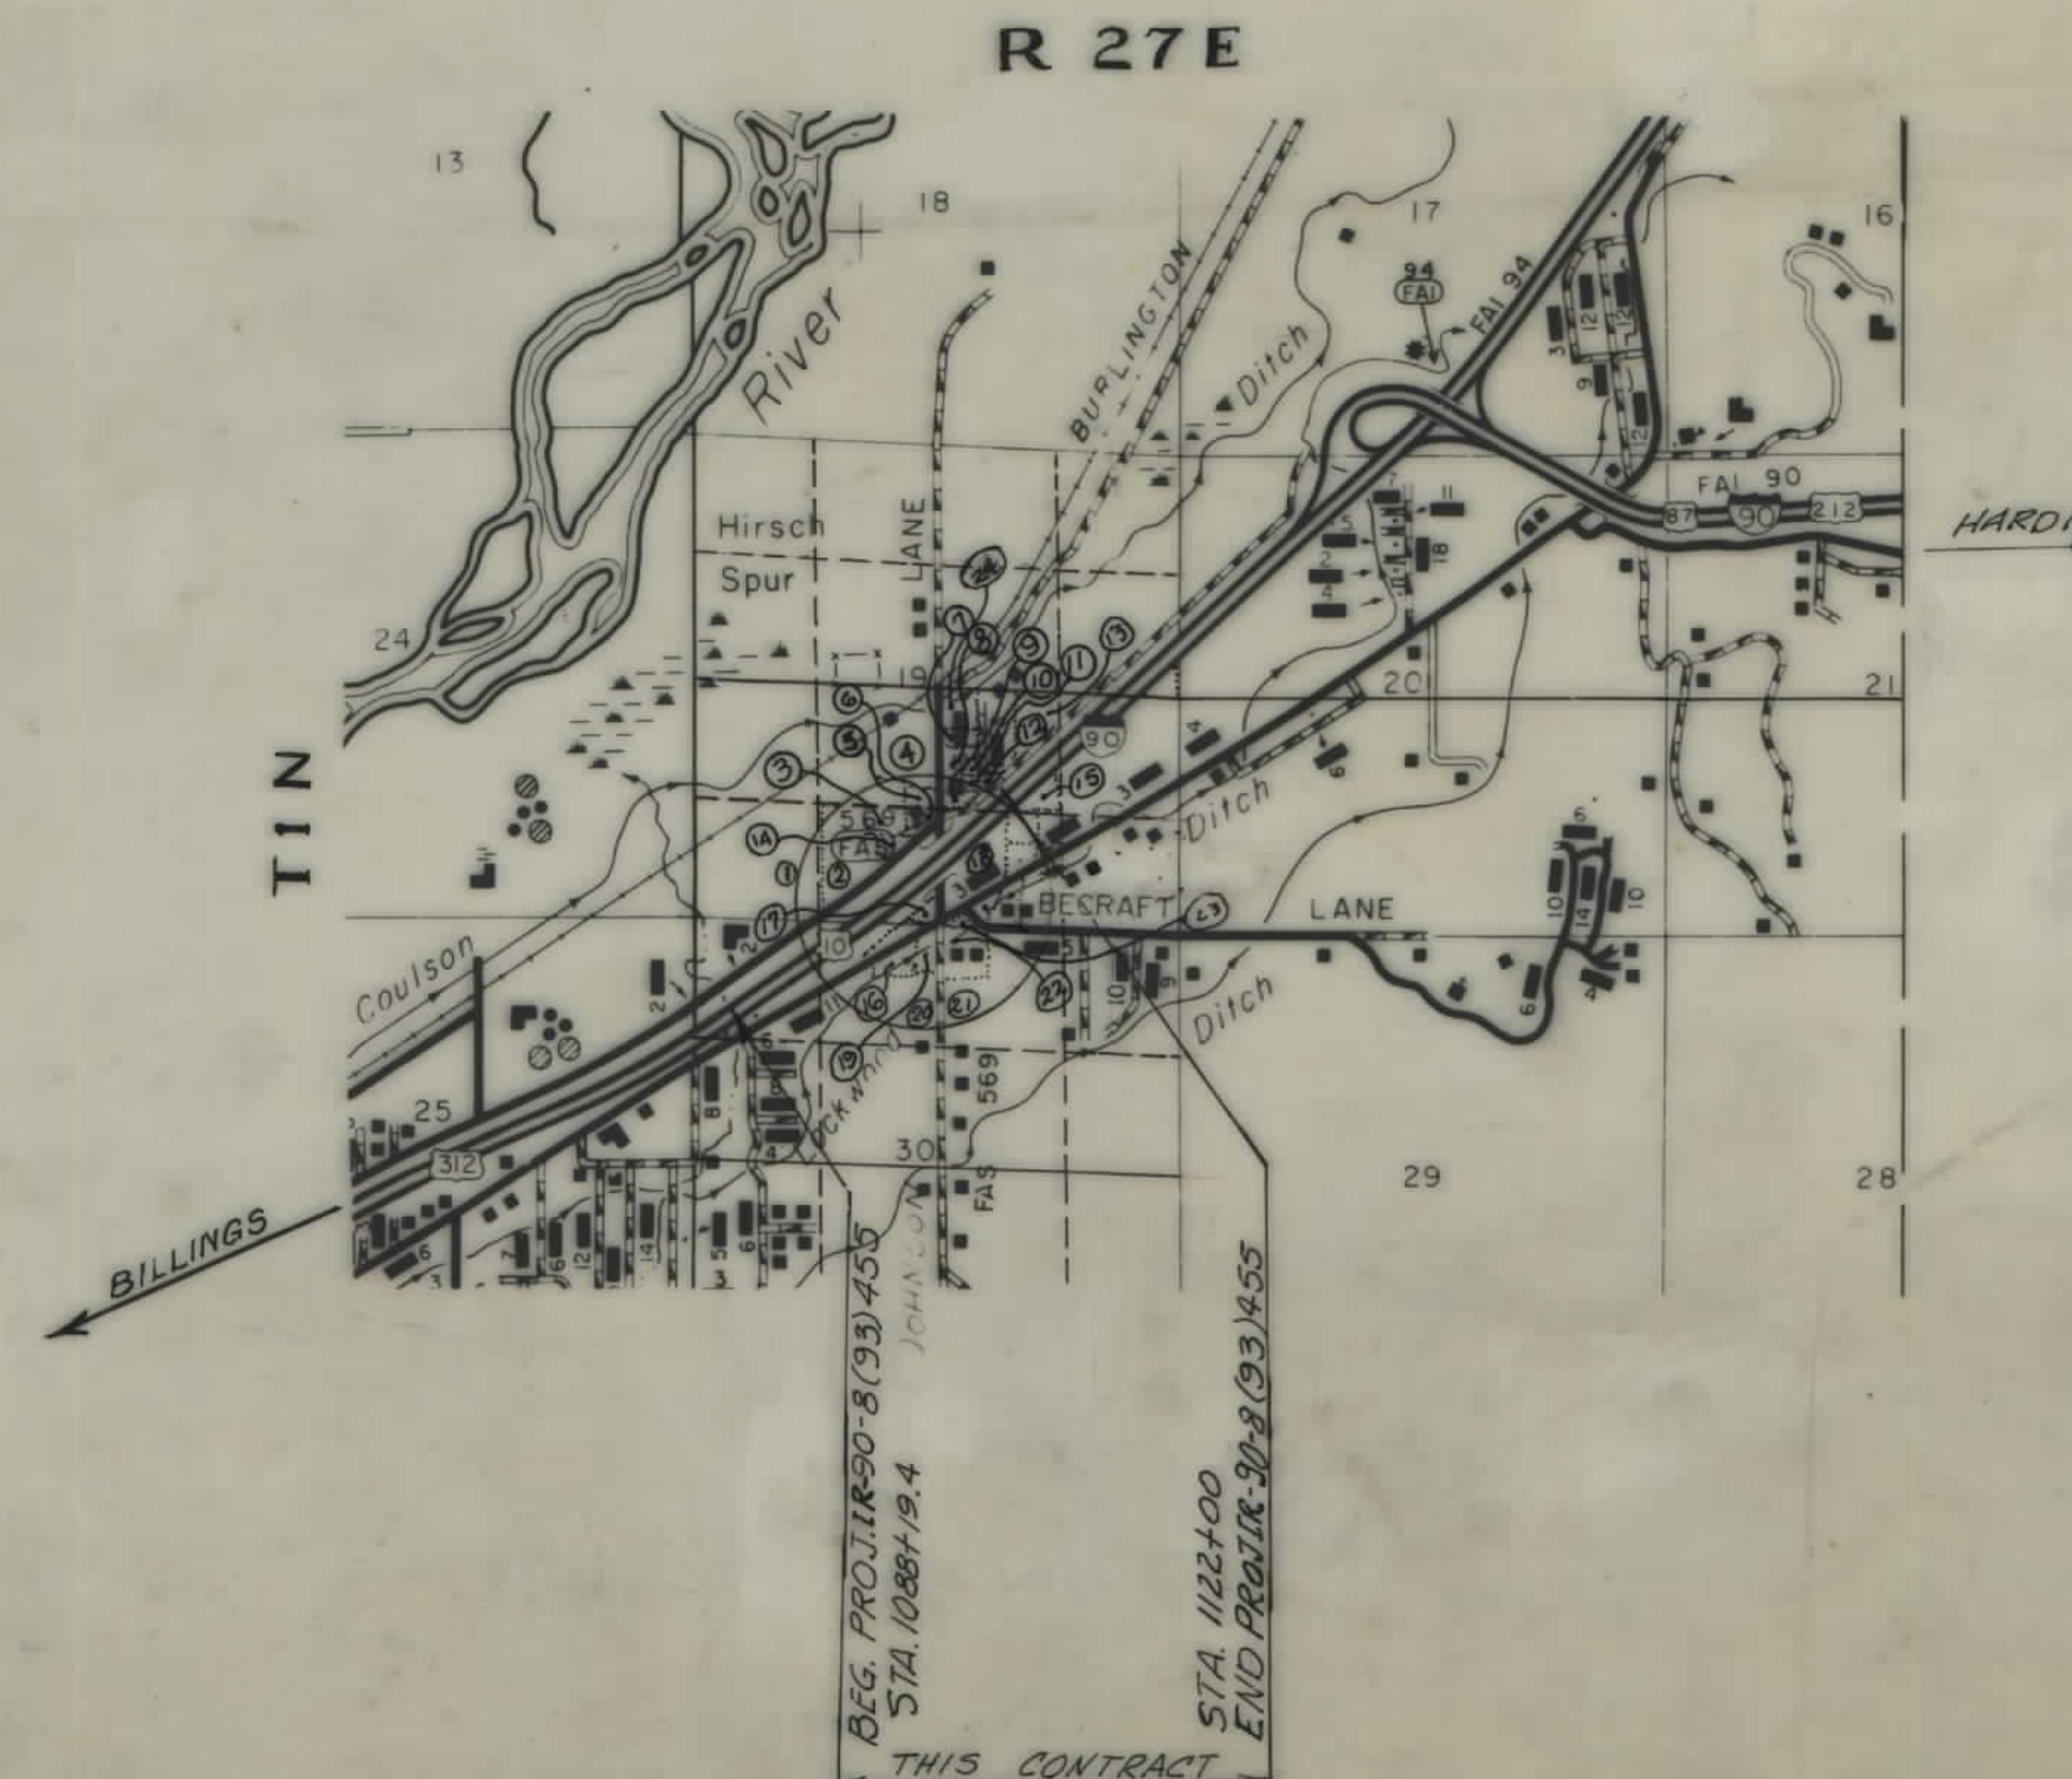


INDEX		
PARCEL NO.	OWNERSHIPS	SHEET NO.
1	Richard & Dorothy Popelko	2
2	William R. Getter	2
3	Emogene Howard	2
4	ARNOLD A. BERGER-TRUSTEE No. 1	2-3
5	David E. Bethko	2
6	Elma S. Romersa	2
7	TONI L. FIFE	2-3
8	Mervin D. & Patsey D. Triggs	2-3
9	David Reichel	2
10	DELETED	2
11	Jock D. & Myrtle I. Davis	2
12	Jeane C. Lombardy	2
13	Richard & Dorothy Popelko	3
14	ELBAND T. WEATHERWAY	2
15	Richard & Dorothy Popelko	2
16	ROSS, MASINI & MURPHY	2
17	Vernon C. Hoff & Gene S. Myer	2
18	John Reynolds Cole - Shirley	2
	Ann Lerch - Gwendolyn Mae Murray	
19	Yellowstone Valley Electric	2-3
20	Henry Masini d/ba BECKMAN	3
21	Jim's Excavating Service Inc.	3
22	Mon's Sooper	2-3
23	MILLER LAND CO.	2-3
24	EDWIN E. FALM & TRUPE	3
25	ELMER E. GRAHAM	2-3
	LOCKWOOD IRRIGATION DISTRICT	2

STATE OF MONTANA DEPARTMENT OF HIGHWAYS	
APPROVED: <i>March 22, 1982</i>	MONTANA STEPHEN C. KOLOGI REGISTERED PROFESSIONAL ENGINEER
GARY J. WICKS DIRECTOR OF HIGHWAYS BY <i>Stephen C. Kologi</i> CHIEF PRECONSTRUCTION BUREAU	
U.S. DEPARTMENT OF TRANSPORTATION FEDERAL HIGHWAY ADMINISTRATION	
APPROVED:	
DIVISION ADMINISTRATOR	DATE

FHWA APPROVED
JULY 5, 1984
REVISIONS - 10-17-84; 10-30-84
11-2-84; 1-21-85; 1-31-85
6-6-85; 7-15-85; 8-20-85

ASSOCIATED PROJECT
AGREEMENT NUMBERS

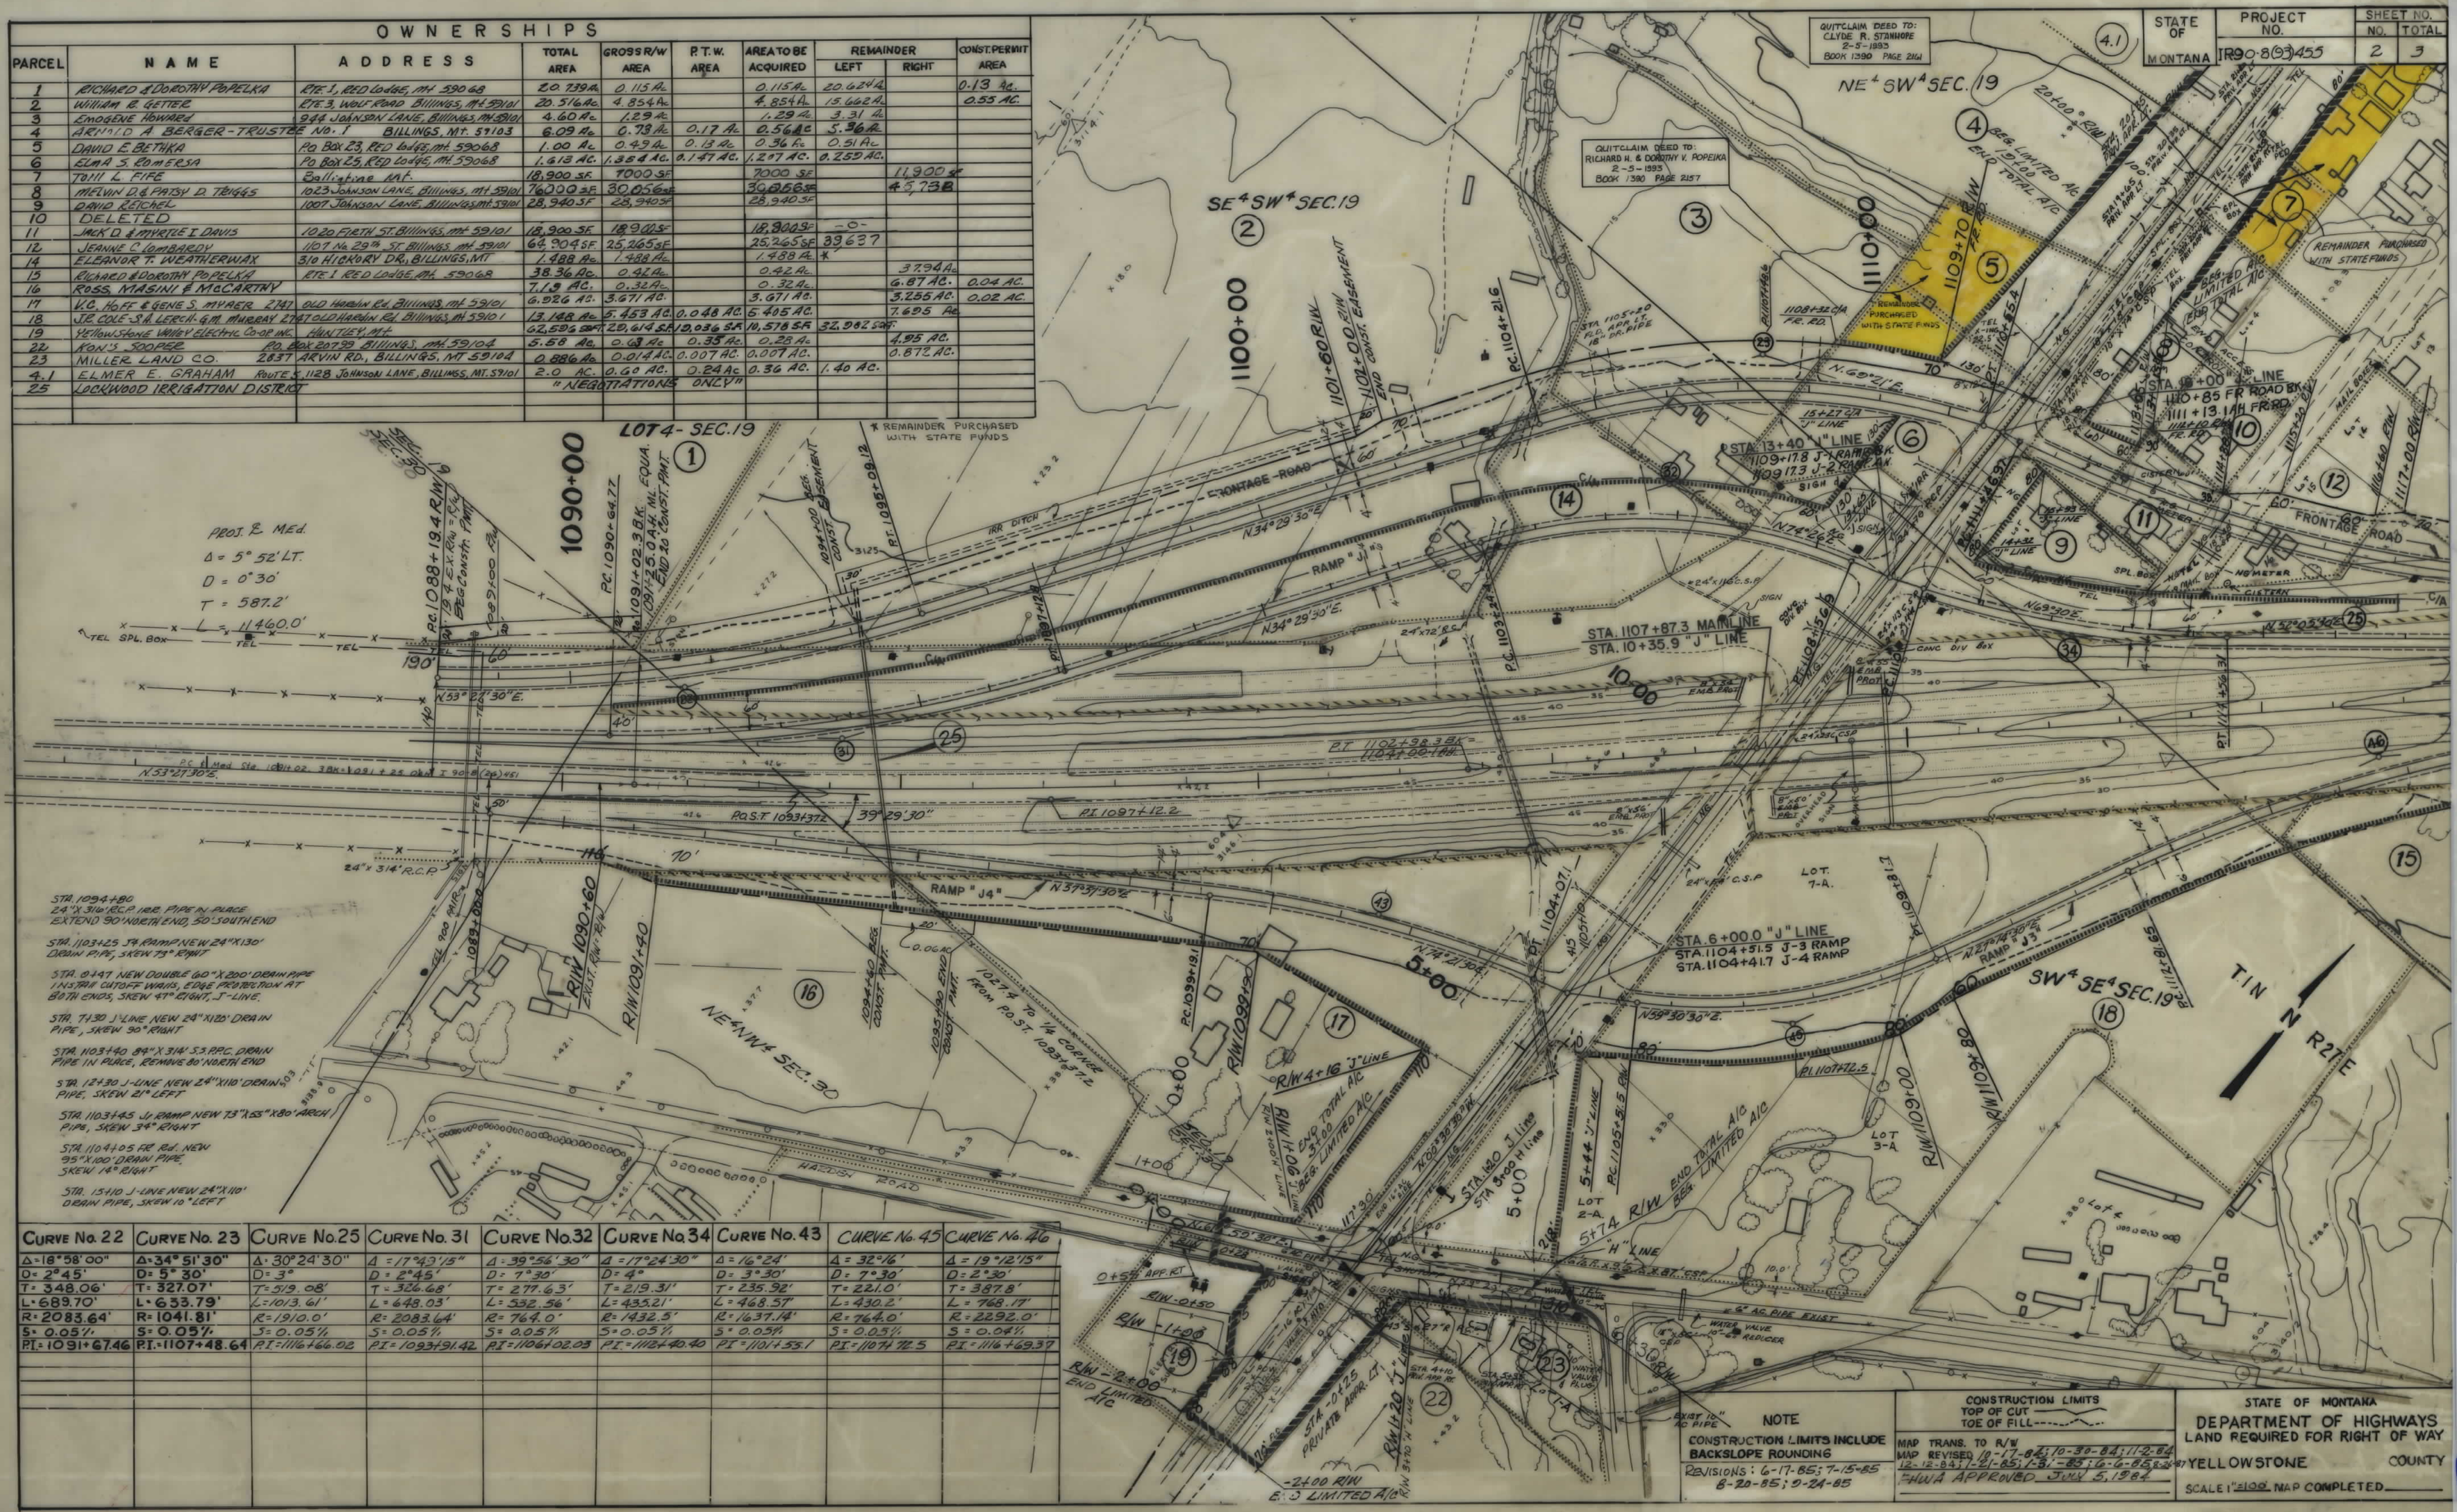

OWNERSHIPS									
PARCEL	NAME	ADDRESS	TOTAL AREA	GROSS R/W AREA	R.T.W. AREA	AREA TO BE ACQUIRED	REMAINDER LEFT	REMAINDER RIGHT	CONST. PERMIT AREA
1	RICHARD & DOROTHY POPELKA	RTE 1, RED LODGE, MT. 59068	20.739 AC.	0.115 AC.		0.115 AC.	20.624 AC.		0.13 AC.
2	WILLIAM B. GETTIE	RTE 3, WOLF ROAD, BILLINGS, MT. 59101	20.516 AC.	4.854 AC.		4.854 AC.	15.662 AC.		0.55 AC.
3	EMIGENE HOWARD	944 JOHNSON LANE, BILLINGS, MT. 59101	4.60 AC.	1.29 AC.		1.29 AC.	3.31 AC.		
4	ARNOLD A. BERGER - TRUSTEE	NO. 1 BILLINGS, MT. 59103	6.09 AC.	0.78 AC.	0.17 AC.	0.56 AC.	5.53 AC.		
5	DAVID E. BETHKA	PO BOX 23, RED LODGE, MT. 59068	1.00 AC.	0.43 AC.	0.13 AC.	0.36 AC.	0.51 AC.		
6	ELMA S. ROMERES	PO BOX 25, RED LODGE, MT. 59068	1.613 AC.	1.354 AC.	0.147 AC.	1.207 AC.	0.252 AC.		
7	THOMAS L. FIFE	Ballinvar Mt.	18,900 SF.	10,000 SF.		10,000 SF.		11,900 SF.	
8	MELVIN D. PATSY D. TENGES	1023 JOHNSON LANE, BILLINGS, MT. 59101	76,000 SF.	30,056 SF.		30,056 SF.		45,944 SF.	
9	DAVID KETCHEL	1007 JOHNSON LANE, BILLINGS, MT. 59101	28,940 SF.	28,940 SF.		28,940 SF.			
10	DELETED								
11	JACK D. & MYRTLE I. DAVIS	1020 FIFTH ST. BILLINGS, MT. 59101	18,900 SF.	18,900 SF.		18,900 SF.			
12	JEANNE C. COMBARDY	1107 N. 29th ST. BILLINGS, MT. 59101	64,904 SF.	25,265 SF.		25,265 SF.	39,639 SF.		
13	ELEANOR T. WEATHERWAX	310 HICKORY DR., BILLINGS, MT.	1,488 AC.	1,488 AC.		1,488 AC.			
14	RICHARD & DOROTHY POPELKA	RTE 1 RED LODGE, MT. 59068	38.36 AC.	0.42 AC.		0.42 AC.			
15	ROSS, MASINI & MCCARTHY		7.19 AC.	0.32 AC.		0.32 AC.	6.87 AC.	0.04 AC.	
16	V.C. HOFF & EUGENE S. MYRER	2141 OLD HARLIN RD. BILLINGS, MT. 59101	6,026 AC.	3,671 AC.		3,671 AC.	2,355 AC.	0.02 AC.	
17	J.R. COLE & S.A. LERCH, G.M. MURRAY	2141 OLD HARLIN RD. BILLINGS, MT. 59101	13,128 AC.	5,453 AC.	0.048 AC.	5,405 AC.	7,695 AC.		
18	YELLOWSTONE VALLEY ELECTRIC CO-OP INC.	HUNTLEY, MT.	62,596 SF.	20,614 SF.	10,036 SF.	10,578 SF.	32,082 SF.		
19	KON'S FOODS	PO BOX 20799, BILLINGS, MT. 59104	5.58 AC.	0.68 AC.	0.35 AC.	0.28 AC.	4.95 AC.		
20	MILLER LAND CO.	2837 ARVIN RD., BILLINGS, MT. 59104	0.886 AC.	0.014 AC.	0.007 AC.	0.007 AC.	0.872 AC.		
21	ELMER E. GRAHAM	ROUTE 5, 1128 JOHNSON LANE, BILLINGS, MT. 59101	2.0 AC.	0.60 AC.	0.24 AC.	0.36 AC.	1.40 AC.		
22	LOCKWOOD IRRIGATION DISTRICT	"NEGOTIATIONS ONLY"							

CURVE No. 22	CURVE No. 23	CURVE No. 25	CURVE No. 31	CURVE No. 32	CURVE No. 34	CURVE No. 43	CURVE No. 45	CURVE No. 46
$\Delta = 18^{\circ}58'00''$ $D = 2^{\circ}45'$ $T = 348.06'$ $L = 689.70'$ $R = 2083.64'$ $S = 0.05\%$ $PI = 1091+67.46$	$\Delta = 34^{\circ}51'30''$ $D = 5^{\circ}30'$ $T = 327.07'$ $L = 633.79'$ $R = 1041.81'$ $S = 0.05\%$ $PI = 1107+48.64$	$\Delta = 30^{\circ}24'30''$ $D = 3^{\circ}$ $T = 519.08'$ $L = 1013.61'$ $R = 1910.0'$ $S = 0.05\%$ $PI = 1116+66.02$	$\Delta = 17^{\circ}43'15''$ $D = 2^{\circ}45'$ $T = 277.63'$ $L = 643.56'$ $R = 2083.64'$ $S = 0.05\%$ $PI = 1093+91.42$	$\Delta = 39^{\circ}56'30''$ $D = 7^{\circ}30'$ $T = 219.31'$ $L = 532.56'$ $R = 764.0'$ $S = 0.05\%$ $PI = 1106+02.03$	$\Delta = 17^{\circ}24'30''$ $D = 4^{\circ}$ $T = 219.31'$ $L = 433.21'$ $R = 1432.5'$ $S = 0.05\%$ $PI = 1114+40.40$	$\Delta = 16^{\circ}24'$ $D = 3^{\circ}30'$ $T = 235.92'$ $L = 468.57'$ $R = 764.0'$ $S = 0.05\%$ $PI = 1101+55.1$	$\Delta = 32^{\circ}16'$ $D = 7^{\circ}30'$ $T = 221.0'$ $L = 430.2'$ $R = 764.0'$ $S = 0.05\%$ $PI = 1104+72.5$	$\Delta = 19^{\circ}12'15''$ $D = 2^{\circ}30'$ $T = 387.8'$ $L = 768.17'$ $R = 2292.0'$ $S = 0.04\%$ $PI = 1116+69.37$


STATE OF MONTANA	PROJECT NO.	SHEET NO.
IR90-803455	2	3

QUITCLAIM DEED TO: CLYDE R. STANNHOPE 2-5-1993 BOOK 1390 PAGE 2161	QUITCLAIM DEED TO: RICHARD H. & DOROTHY V. POPELKA 2-5-1993 BOOK 1390 PAGE 2157
---	--

CONSTRUCTION LIMITS TOP OF CUT TOE OF FILL	NOTE CONSTRUCTION LIMITS INCLUDE BACKSLOPE ROUNDING REVISIONS: 6-17-85; 7-15-85 8-20-85; 9-24-85	MAP TRANS. TO R/W MAP REVISED 10-17-82; 10-30-84; 11-2-84 12-12-84; 1-21-85; 1-31-85; 6-6-85 HWA APPROVED JULY 5, 1984	STATE OF MONTANA DEPARTMENT OF HIGHWAYS LAND REQUIRED FOR RIGHT OF WAY YELLOWSTONE COUNTY SCALE 1"=100' MAP COMPLETED
--	--	---	---

OWNERSHIPS									
PARCEL	NAME	ADDRESS	TOTAL AREA	GROSS R/W AREA	P.T.W. AREA	AREA TO BE ACQUIRED	REMAINDER		CONST.-PER. AREA
							LEFT	RIGHT	
4	ARNOLD A. BERGER - TRUSTEE NO. 1	BILLINGS, MT 59103	6.09 AC.	0.78 AC.	0.17 AC.	0.56 AC.	5.36 AC.		
7	TONI L. FIFE	Boilantine Mt.	18,900 SF	7000 SF	-0-	7000 SF		11,900 SF	
8	MARVIN D. & PATSY D. TRIGGS	1023 JOHNSON LANE BILLINGS, MT 59101	76,030 SF	30,056 SF	-0-	30,056 SF		45,974 SF	
13	RICHARD & DOROTHY POPEKA	841 RED LANE, MT. 59068	8.43 AC.	0.07 AC.		0.07 AC.		8.36 AC.	
19	YELLOWSTONE VALLEY ELECTRIC CO-OP INC.	HUNTLEY, MT.	62,596 SF	29,614 SF	19,936 SF	19,578 SF		32,942 SF	
20	HENRY MASINI C/O BECHMAN	3901 BEDCRAFT LANE, BILLINGS, MT 59101	17,509 SF	0.56 AC.	0.33 AC.	0.23 AC.		16.94 AC.	
21	JIM'S EXCAVATING SERVICE INC.	1719 OLD HARDIN RD BILLINGS, MT 59104	13,511 SF	0.31 AC.	0.38 AC.	0.15 AC.		12.98 AC.	
22	KON'S SPOONER	PO BOX 20799 BILLINGS, MT 59104	5,588 SF	0.63 AC.	0.35 AC.	0.28 AC.		4.95 AC.	
23	MILLER LAND CO.	2837 ARVIN RD., BILLINGS, MT 59104	0.886 AC.	0.014 AC.	0.007 AC.	0.007 AC.		0.872 AC.	
24	EDWIN E. & ALTHA M. THEUERER	1129 JOHNSON LANE, BILLINGS, MT 59101	37,897 SF	13,939 SF		13,939 SF		23,958 SF	

STATE OF	PROJECT NO.	SHEET NO.
MONTANA	IR-90-8(93)455	3
		TOTAL
		3

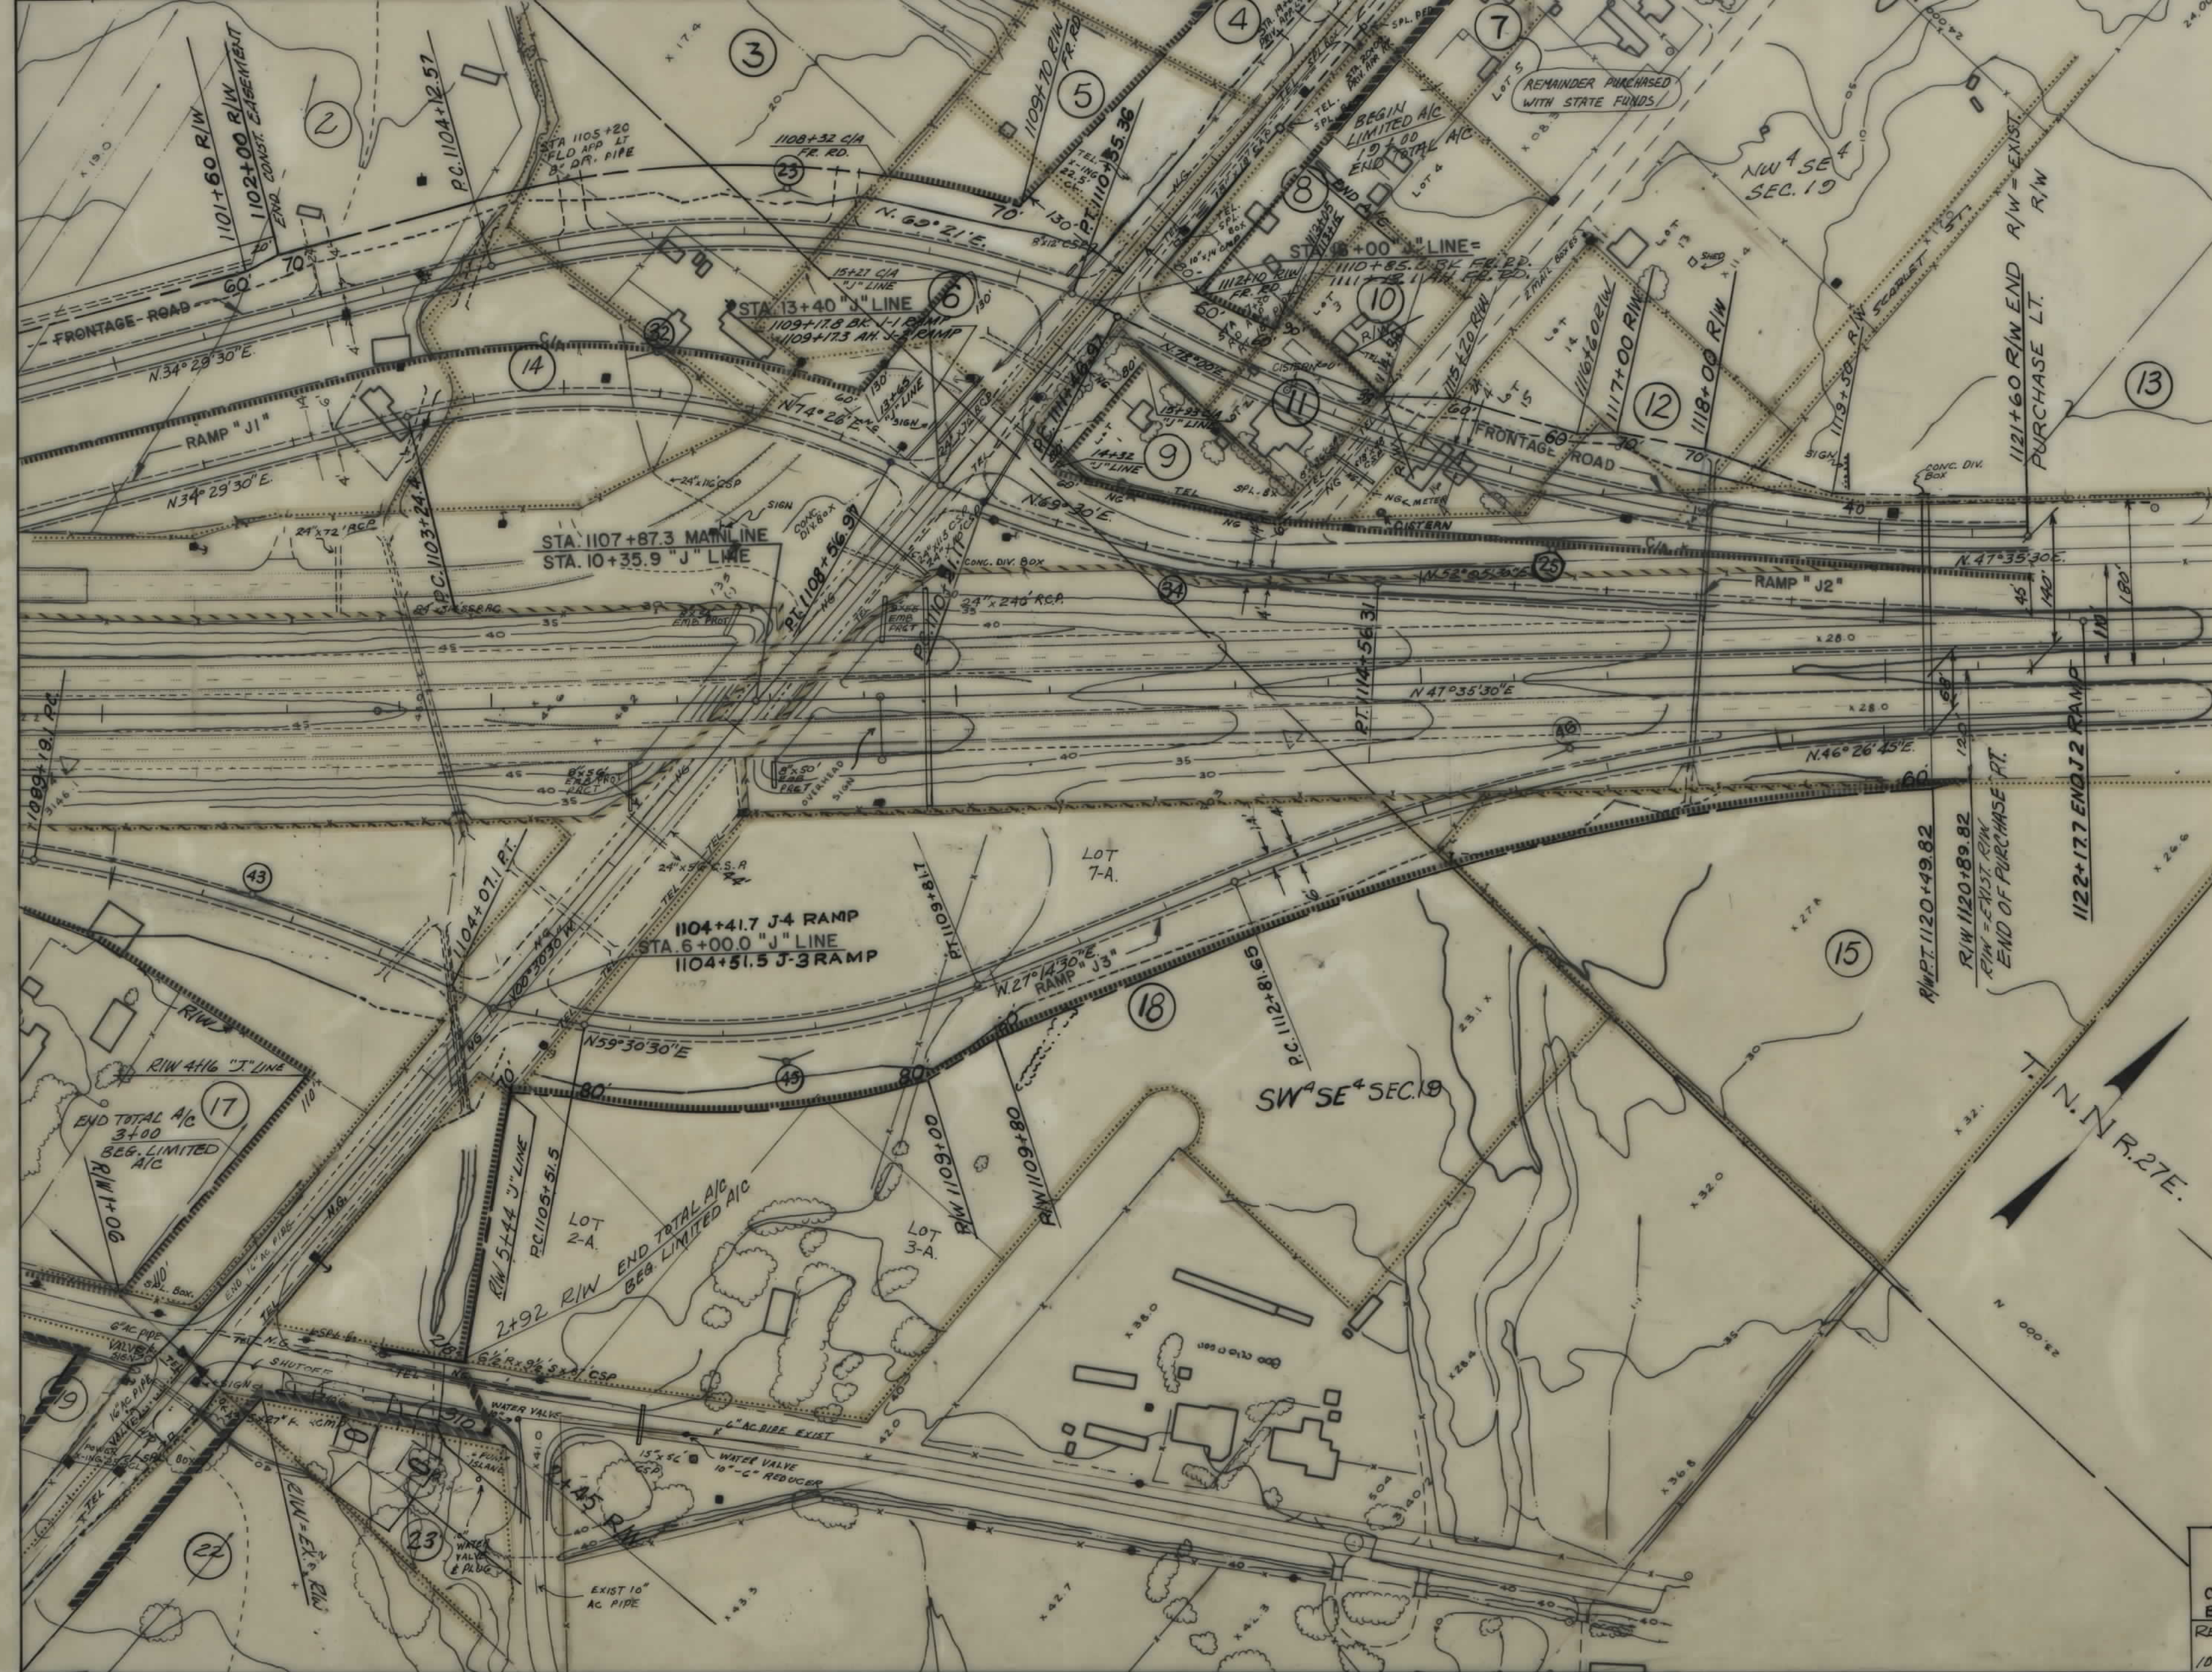

NOTE		CONSTRUCTION LIMITS	STATE OF MONTANA
CONSTRUCTION LIMITS INCLUDE BACKSLOPE ROUNDING		TOP OF CUT	DEPARTMENT OF HIGHWAYS
REVISIONS: 6-17-85; 7-15-85; 8-20-85; 9-24-85; 8-26-87; 10-1-85; 10-23-85		TOE OF FILL	LAND REQUIRED FOR RIGHT OF WAY
MAP TRANS. TO R/W			YELLOWSTONE COUNTY
MAP REVISED 10-17-84; 10-30-84; 11-2-84; 12-12-84; 1-21-85; 1-31-85; 6-6-85			SCALE 1"=100' MAP COMPLETED
FHWA APPROVED JULY 5, 1984			