
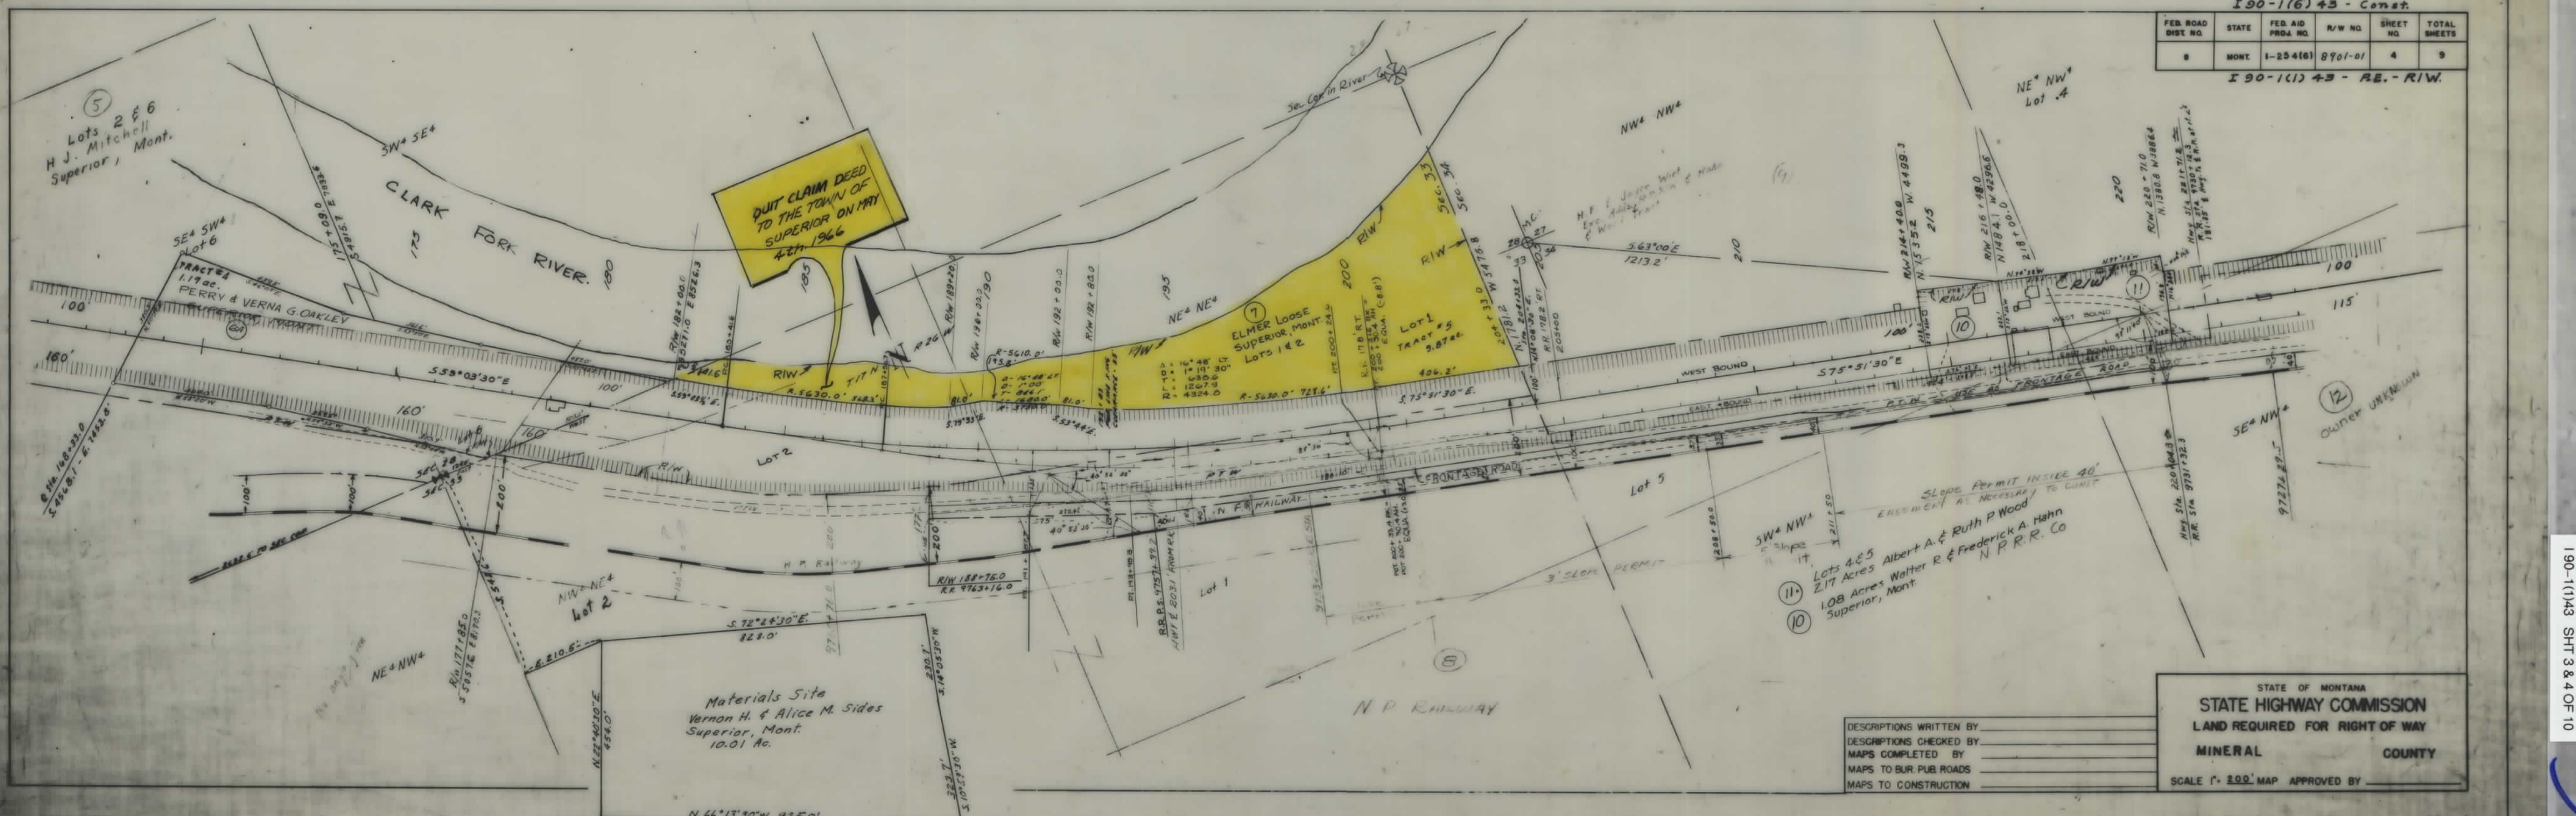




PLANS

NOT


TO

SCALE

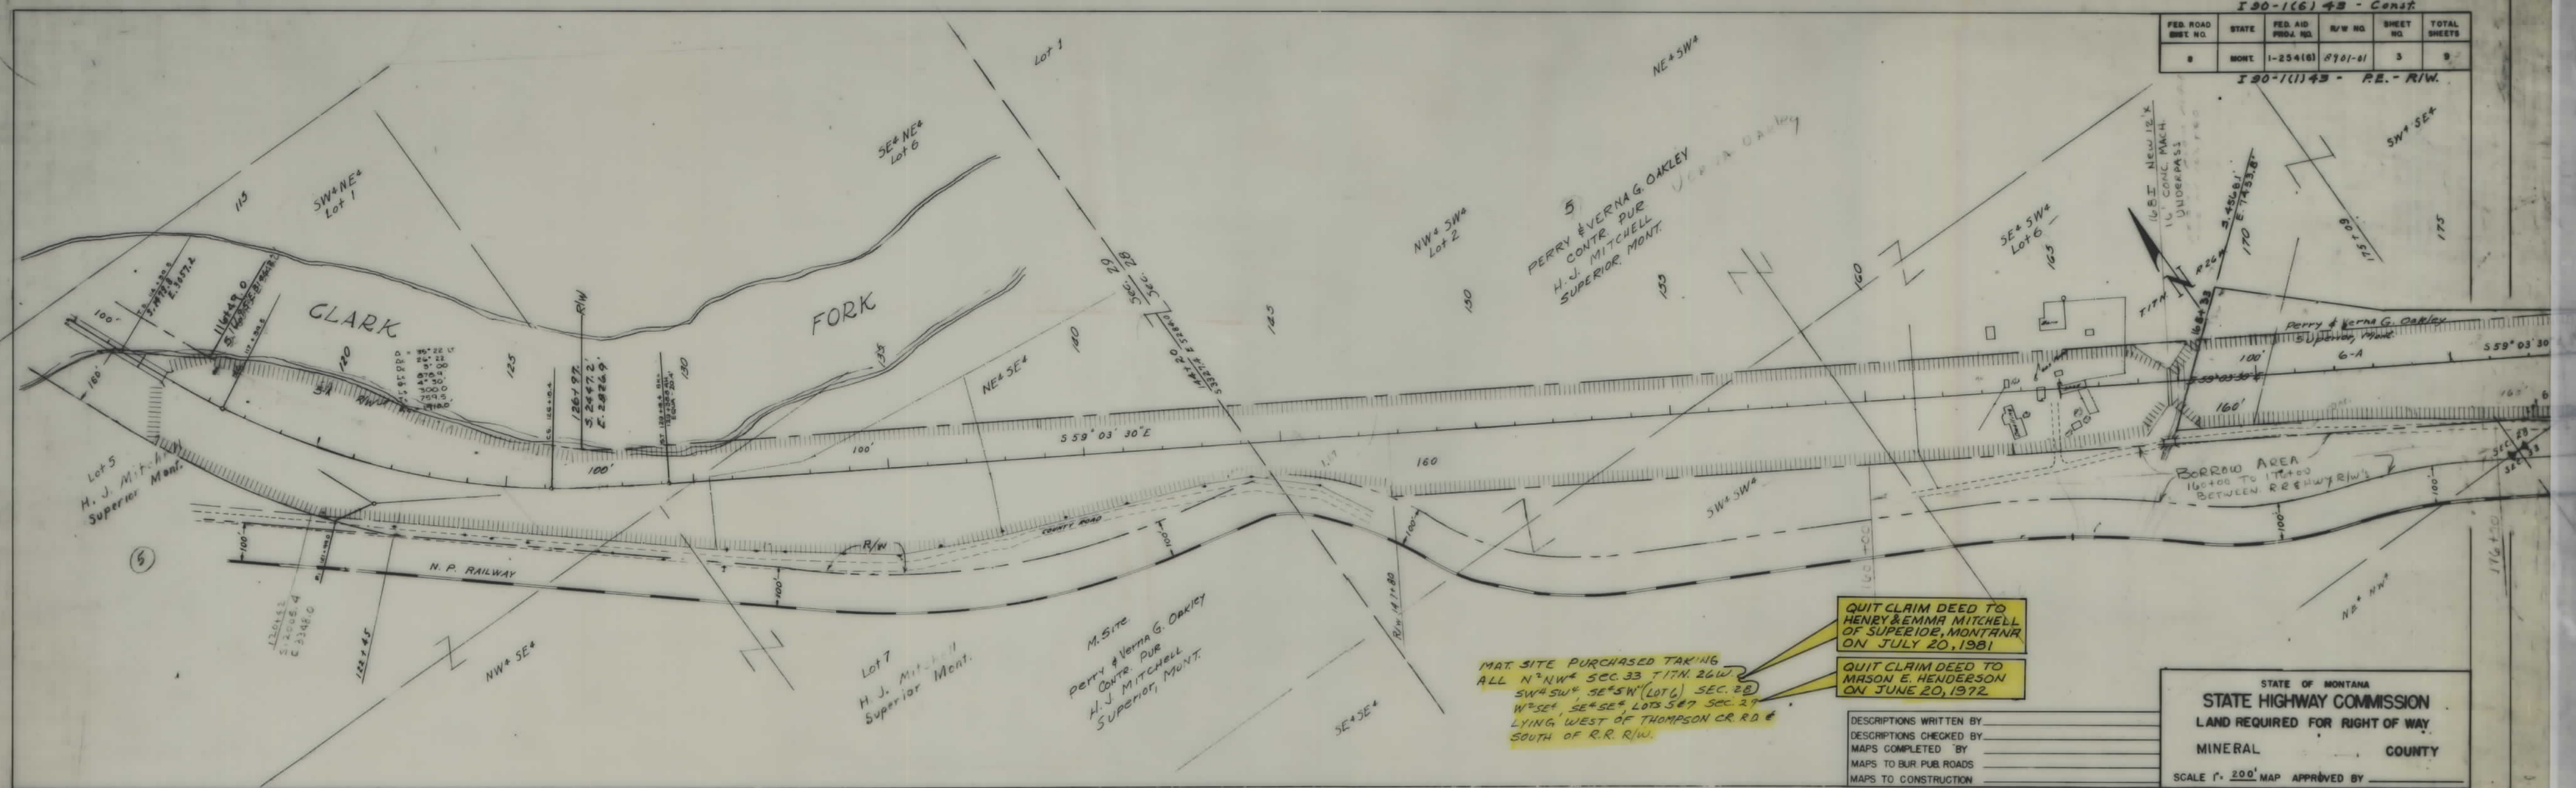

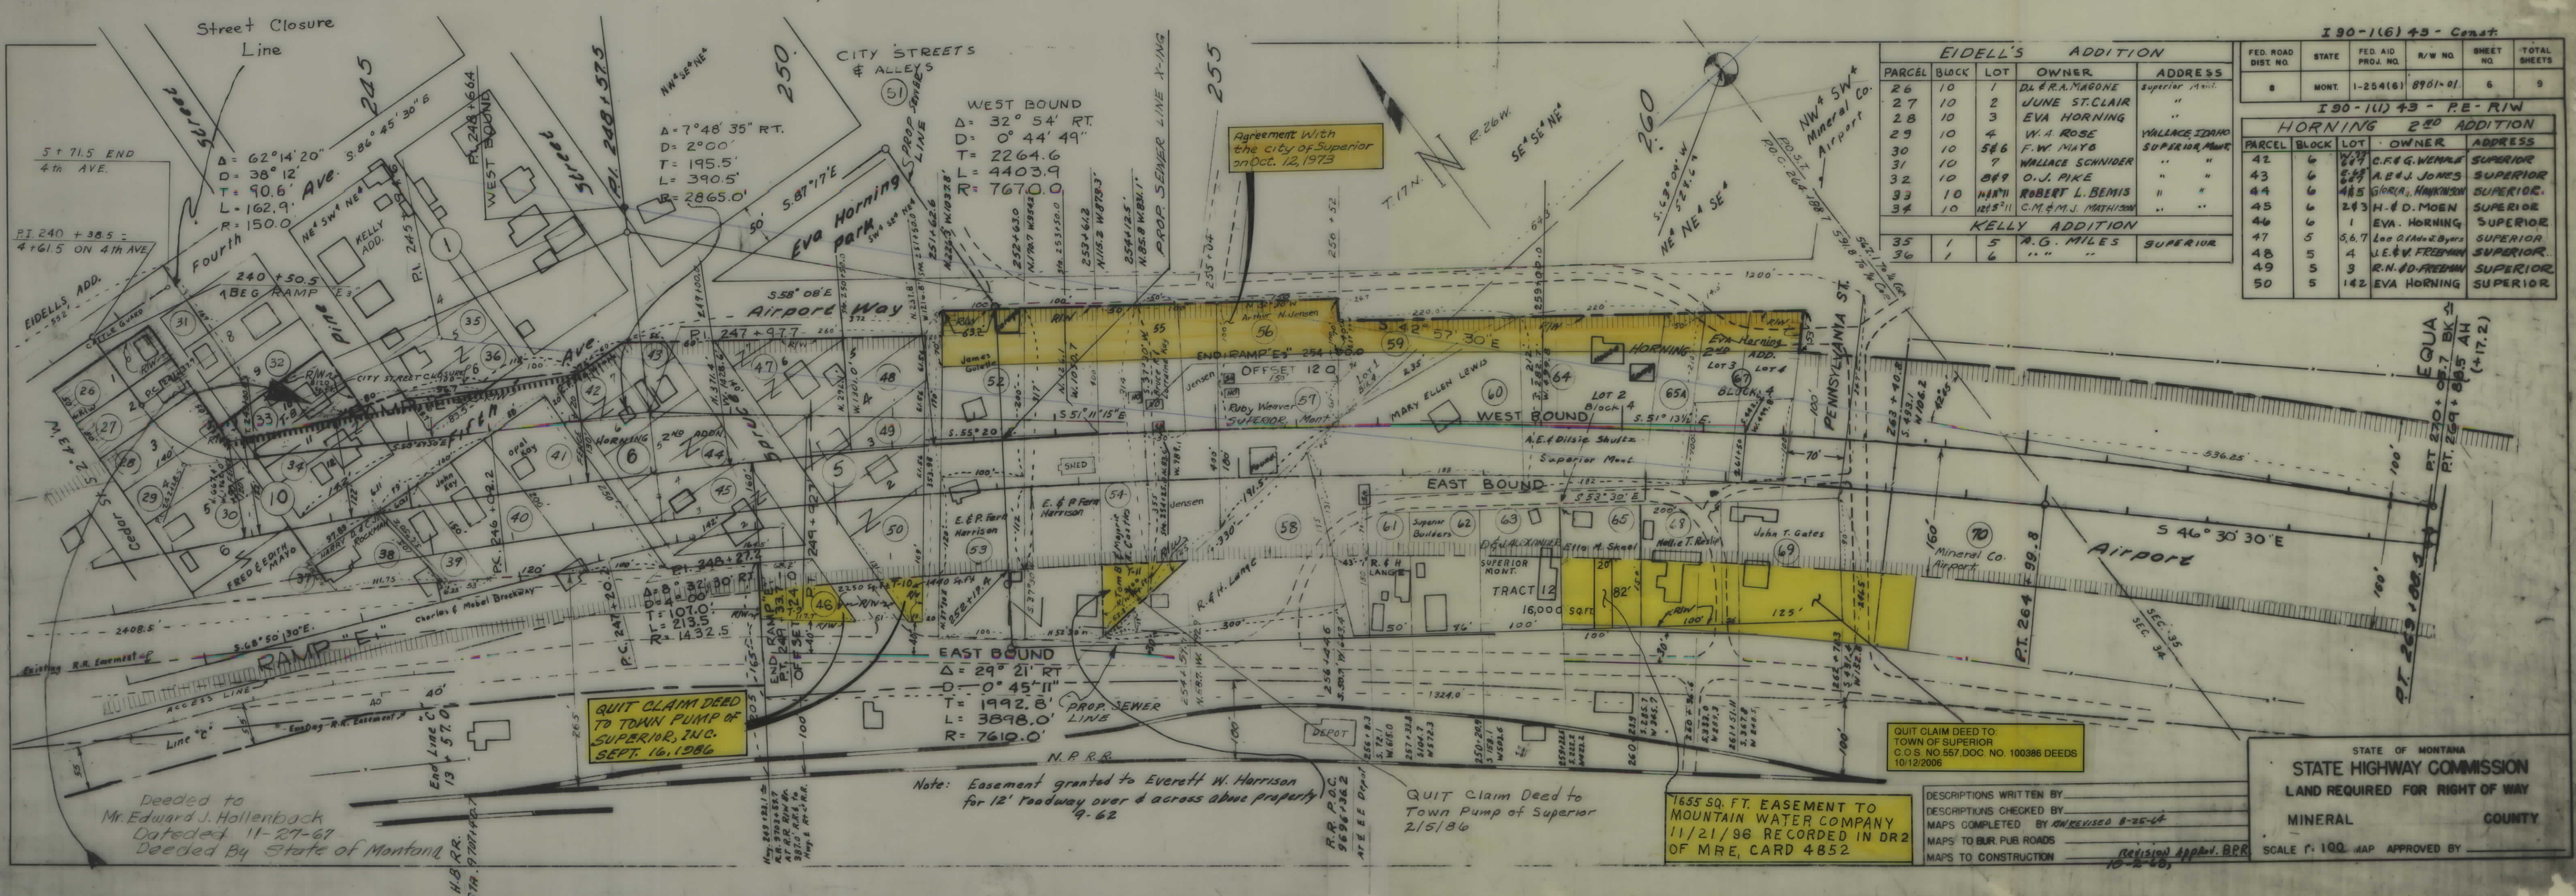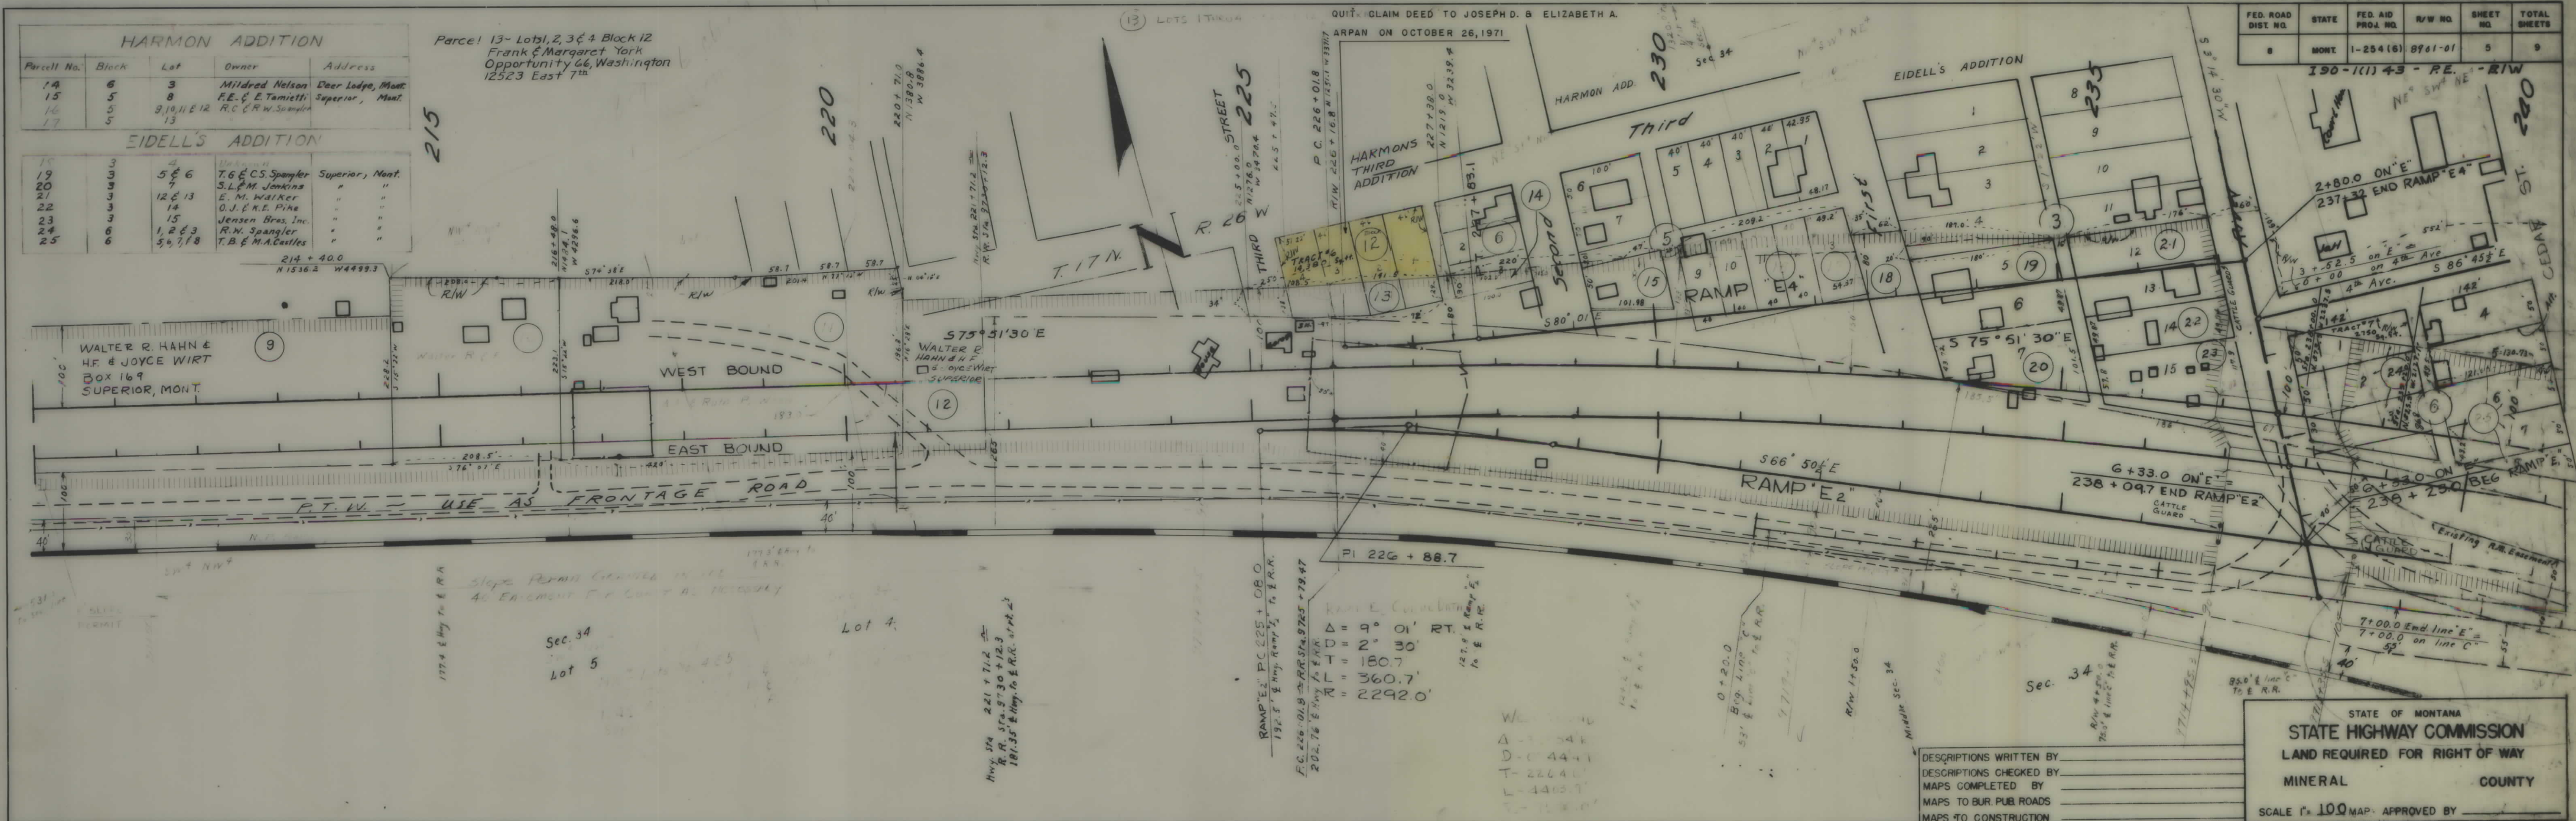


190-1(1)43 SH 5 & 6 OF 10

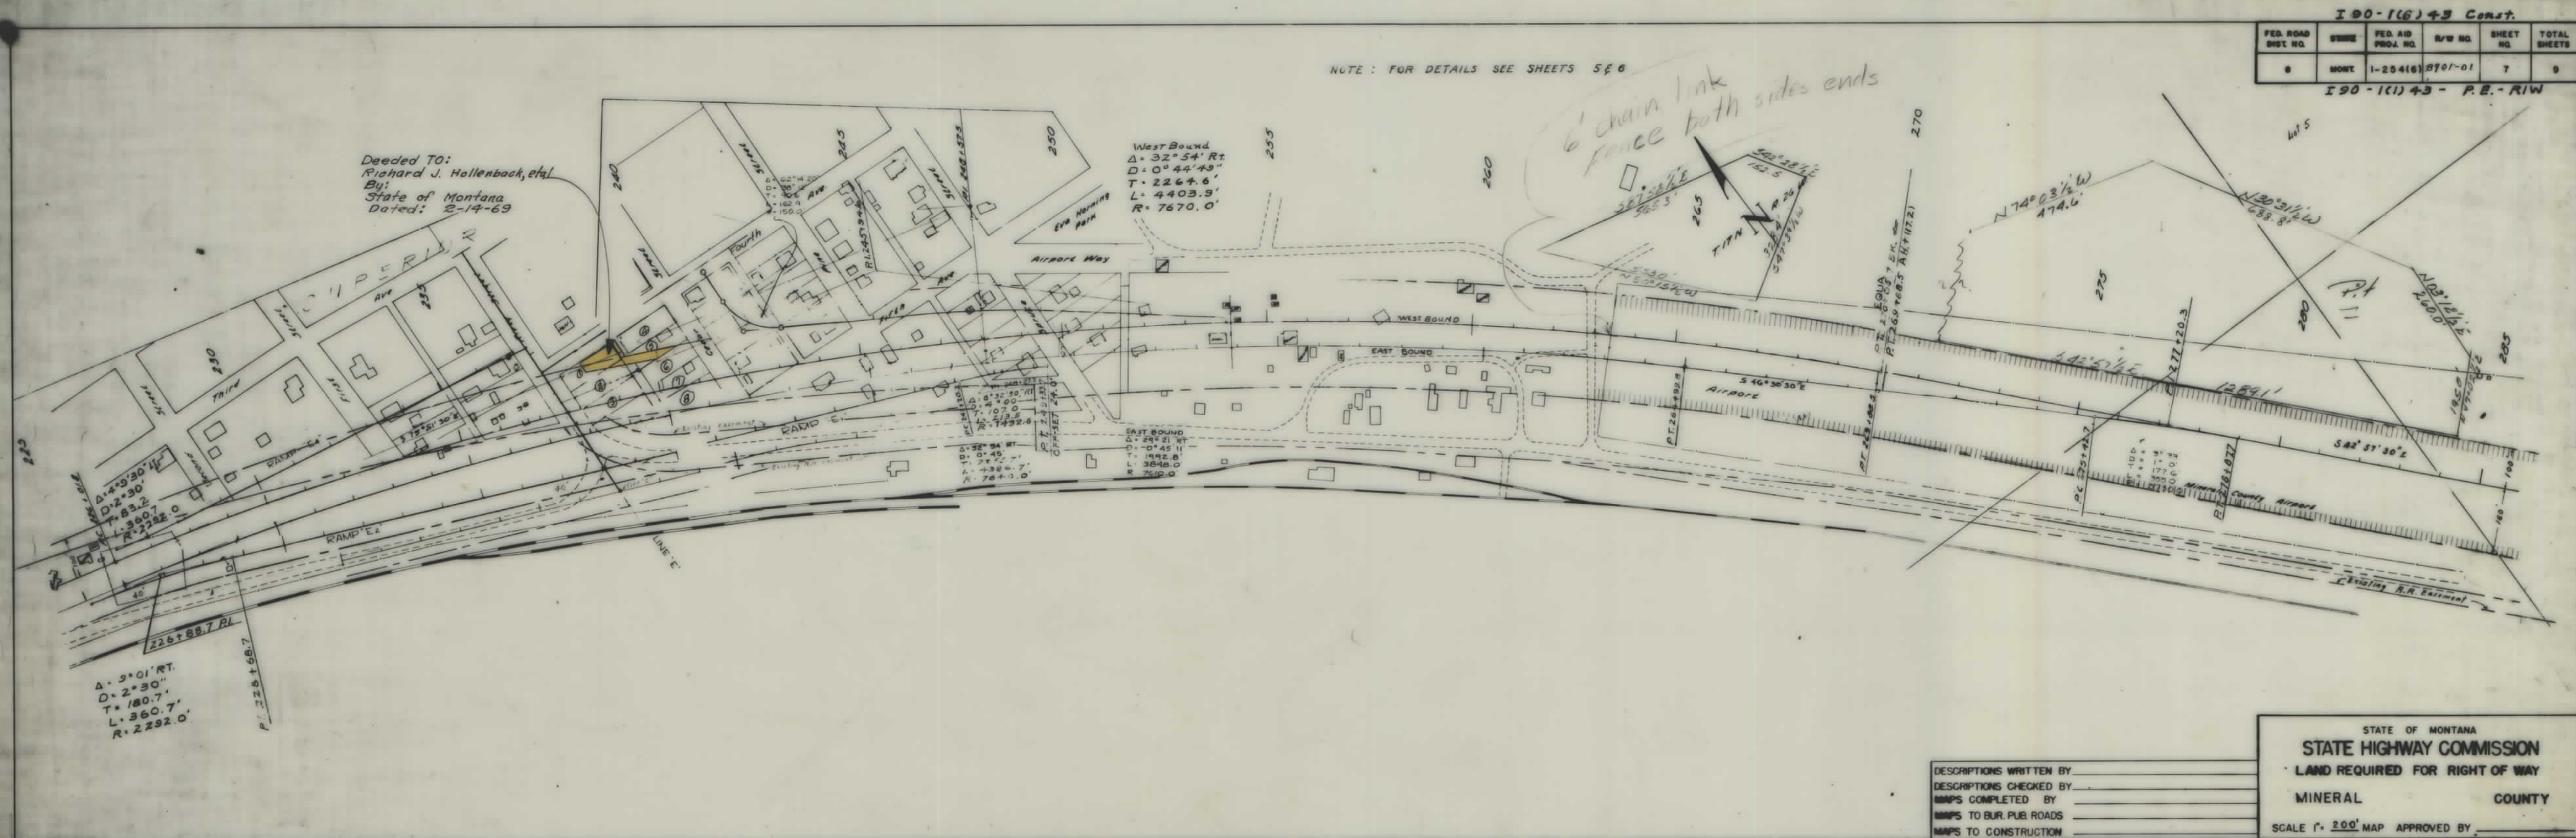

190-1(6)43 Const.					
FED. ROAD DIST. NO.	STATE	FED. AID PROJ. NO.	R/W NO.	SHEET NO.	TOTAL SHEETS
8	MONT.	1-254(6)	8701-01	7	9

190-1(1)43 - P.E. - R/W

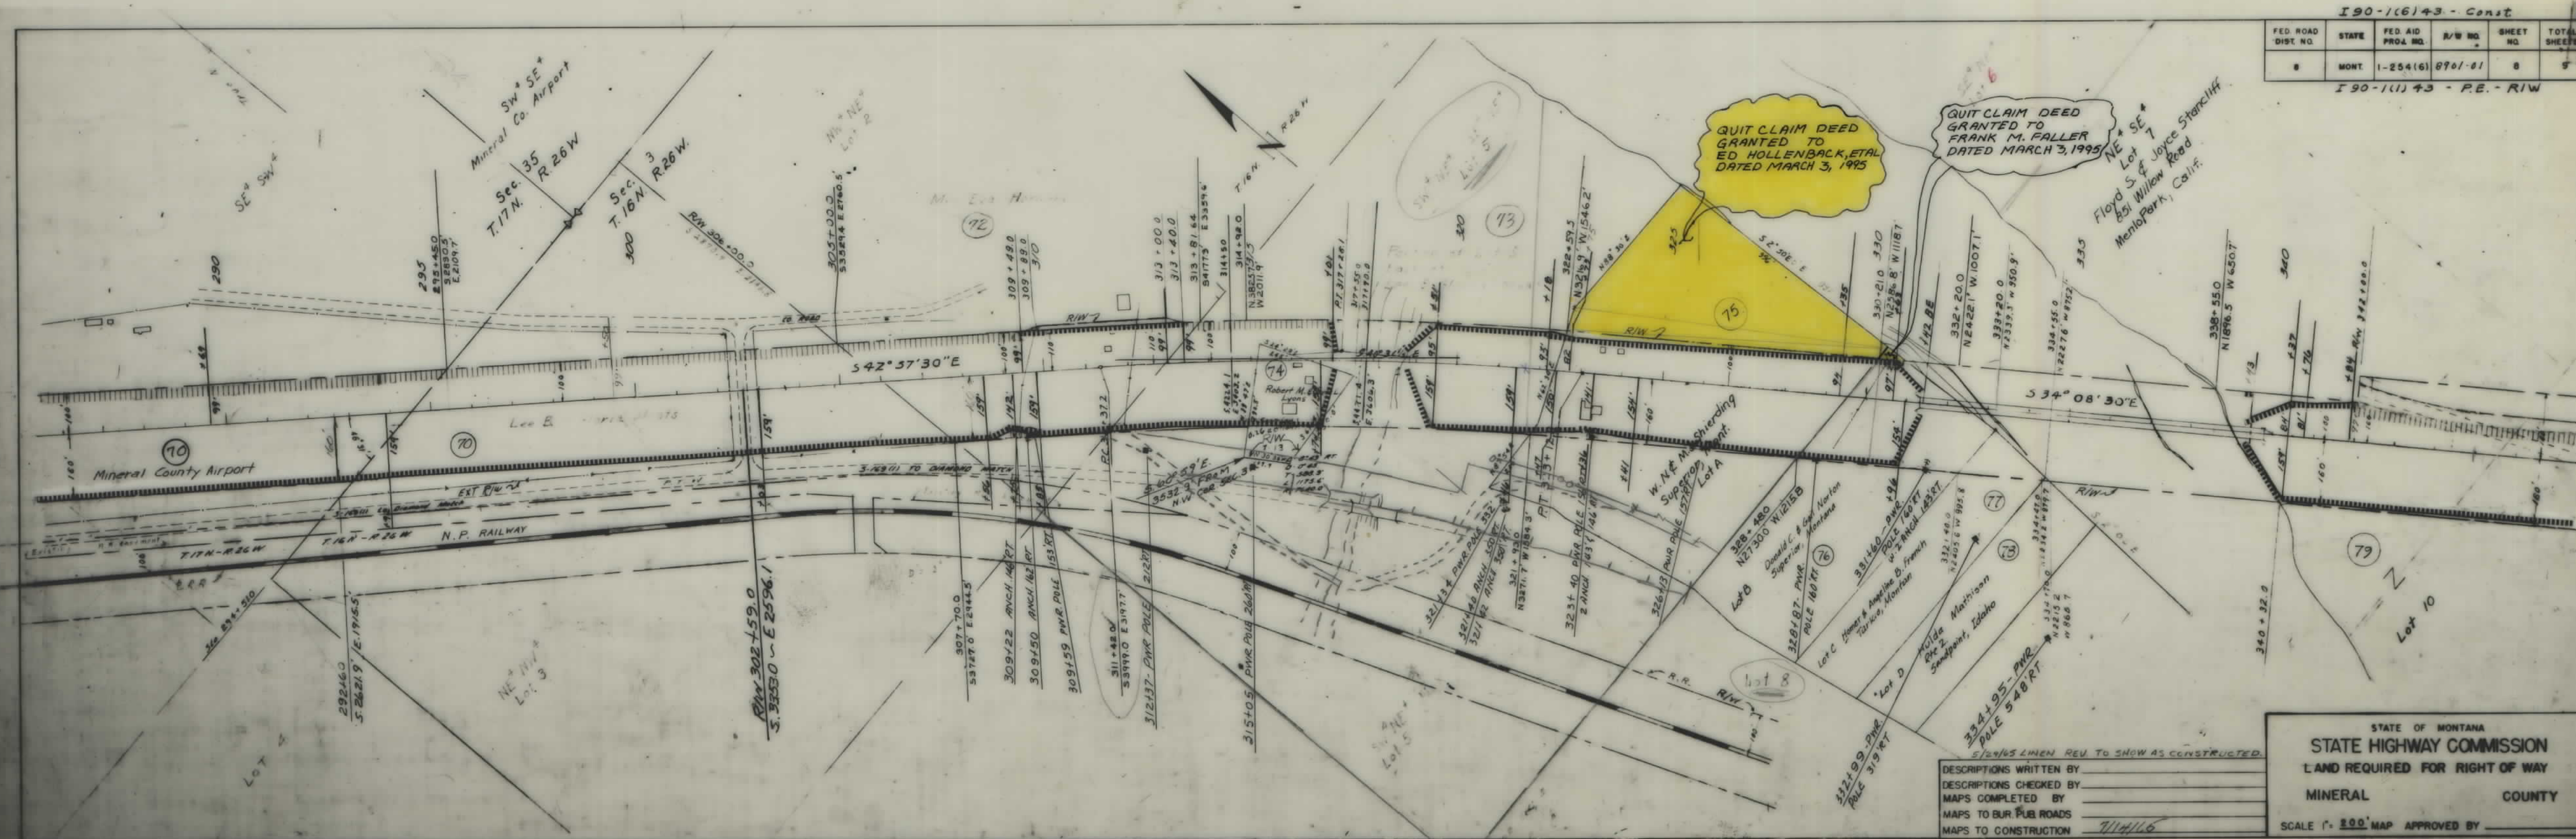

190-1(6)43 Const.					
FED. ROAD DIST. NO.	STATE	FED. AID PROJ. NO.	R/W NO.	SHEET NO.	TOTAL SHEETS
8	MONT.	1-254(6)	8701-01	8	9

190-1(1)43 - P.E. - R/W

