


PLANS
NOT
TO
SCALE

FED. ROAD DIST. NO.	STATE	FED. AID PROJECT NUMBERS		STATE NO.	SHEET NO.	TOTAL SHEETS
		CONST. NO.	R/W NO.			
8	MONT.		1-90-104/75	8901-14	1	5

ALBERTON - EAST & WEST

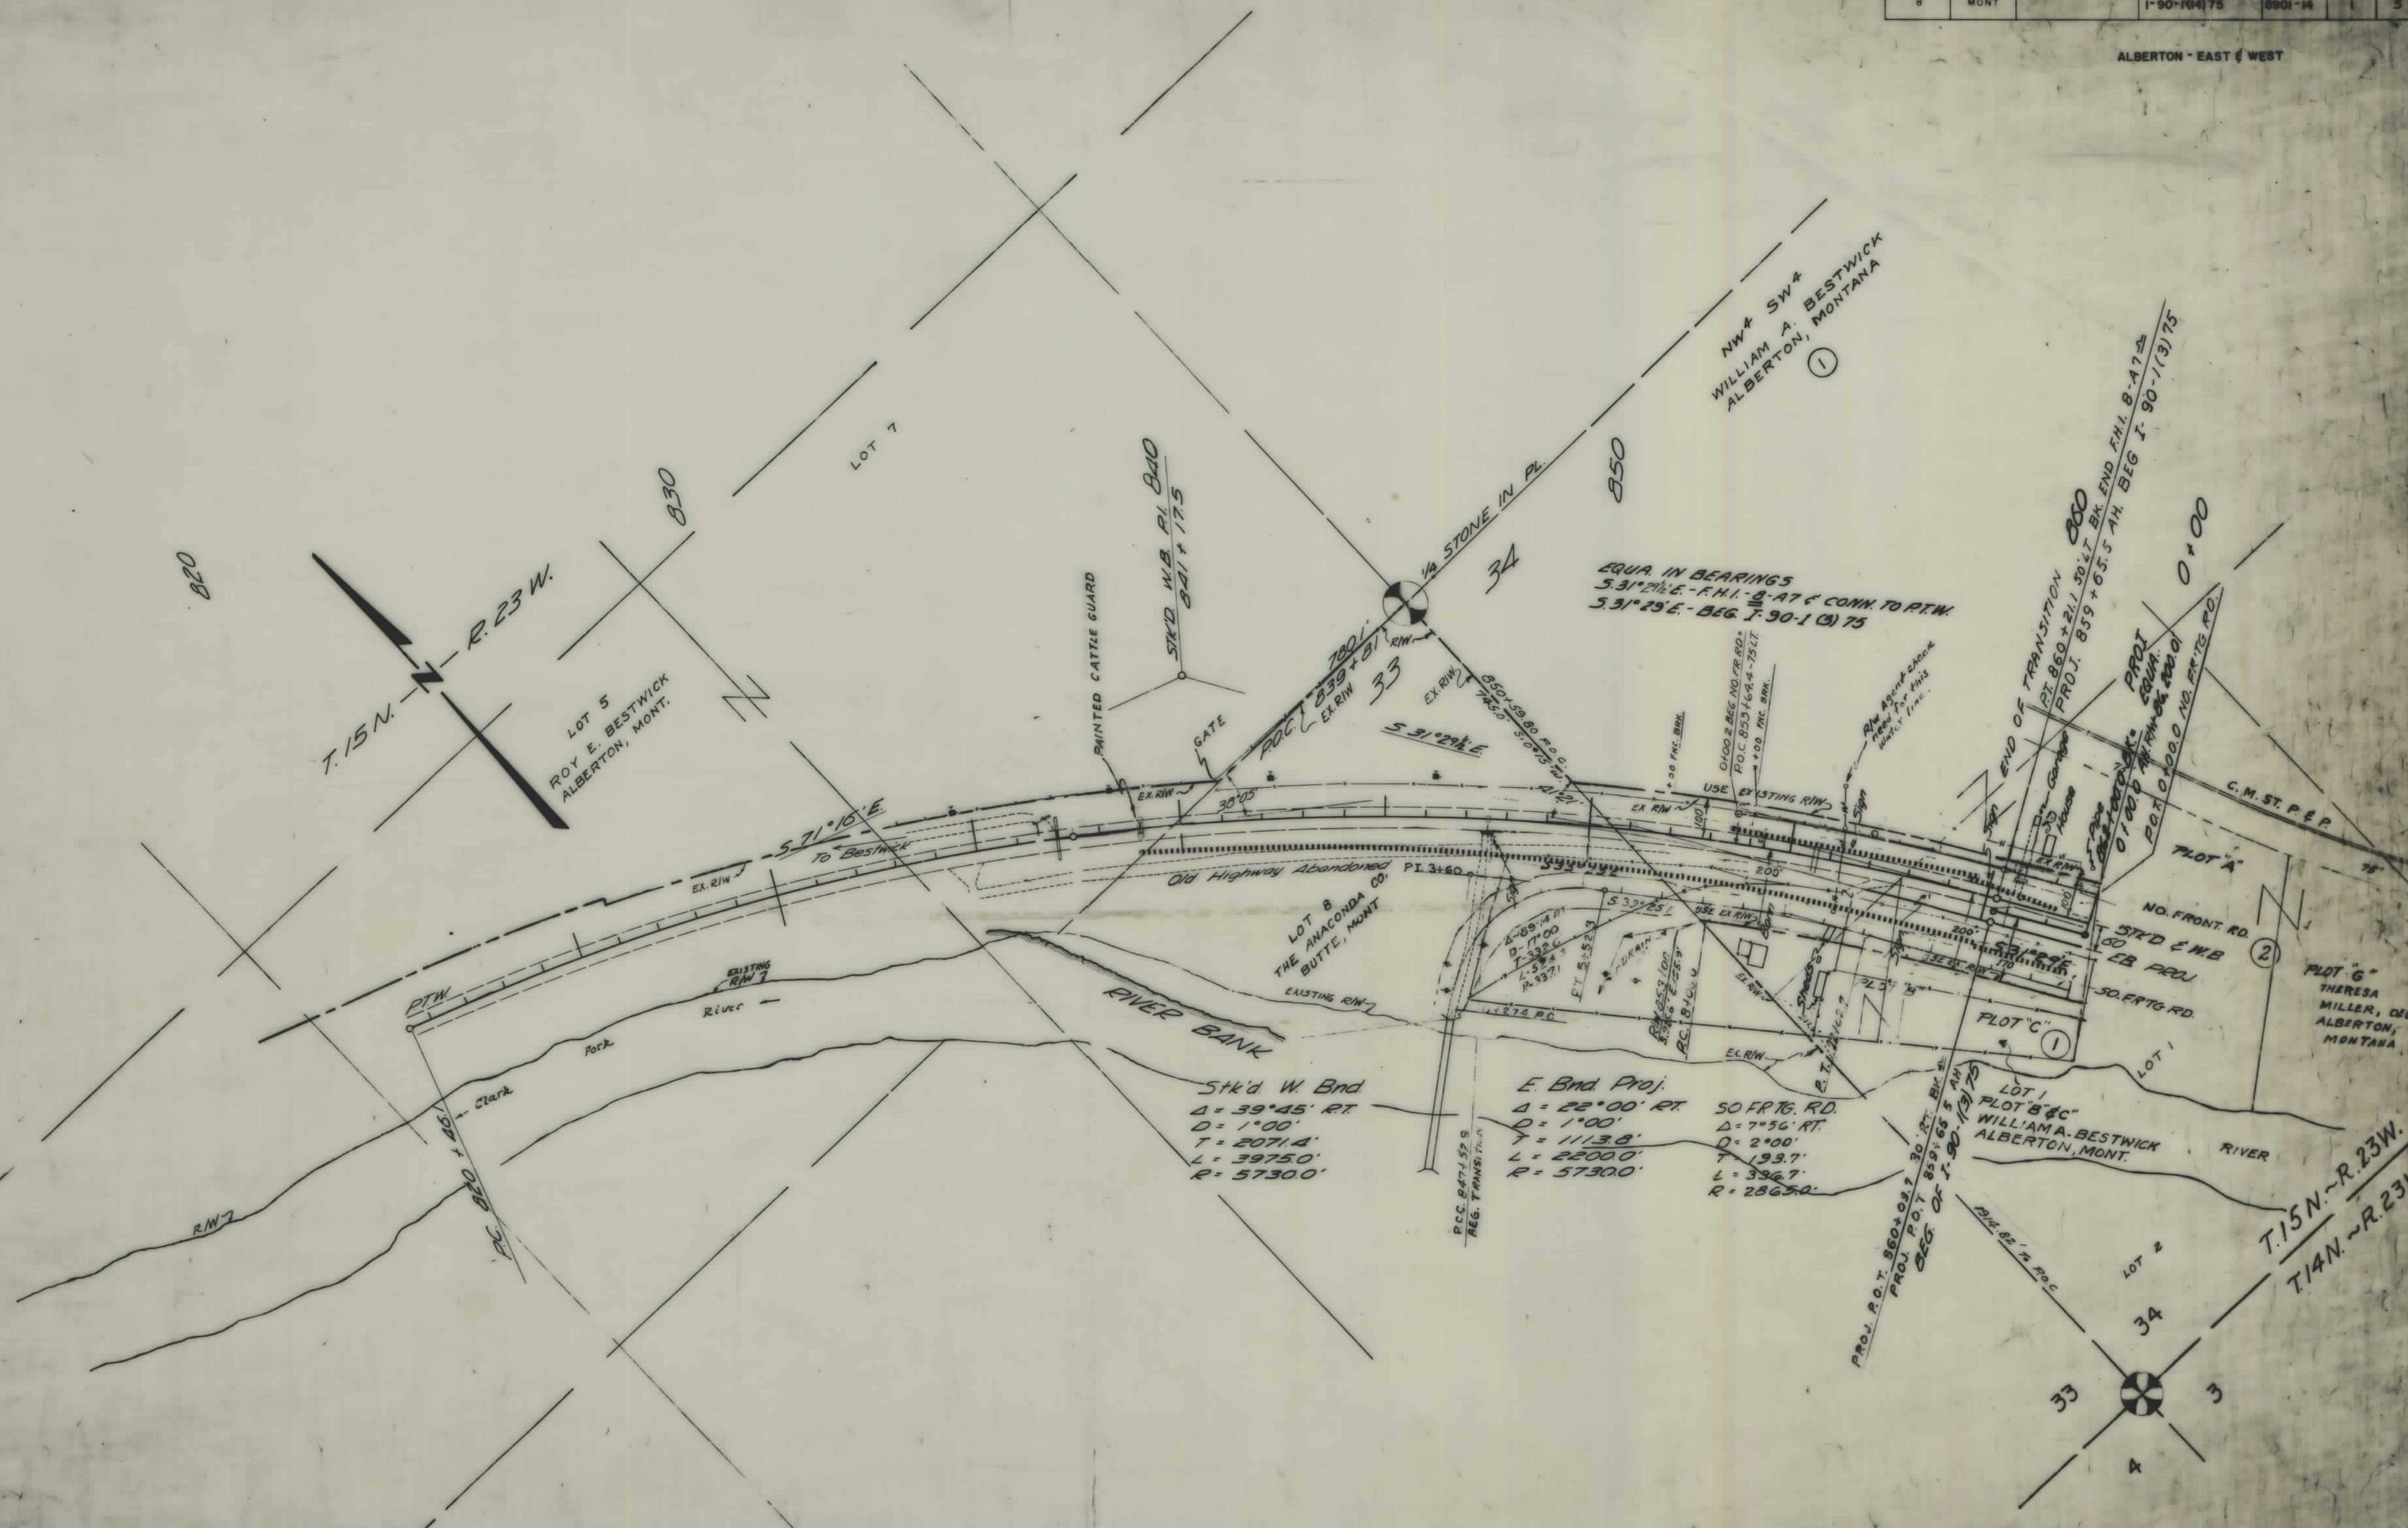

CONSTRUCTION LIMITS		STATE OF MONTANA	
TOP OF CUT		STATE HIGHWAY COMMISSION	
TOE OF FILL		LAND REQUIRED FOR RIGHT OF WAY	
MAP TRANS TO R/W		MINERAL COUNTY	
MAP REVISED		SCALE 1"=200' MAP COMPLETED	
B.P.R. APPROVAL		9/16/41-11/14/42-3/27/43	
		4/1/42	

190-1(14)75 SHT 1 OF 5

FED. ROAD DIST. NO.	STATE	FED. AID PROJECT NUMBER	CONST. NO.	DATE	BY	CHKD.
8	MONT.			1-20-1947	TS	



CONSTRUCTION LIMITS		STATE OF MONTANA	
TOP OF CUT		STATE HIGHWAY COMMISSION	
TOE OF FILL		LAND REQUIRED FOR RIGHT OF WAY	
MAP TRANS. TO R/W	12-20-61 1-7-63	MINERAL	COUNTY
MAP REVISED		SCALE 1"=200' MAP COMPLETED	
B.P.R. APPROVAL	1/3/62-1/10/63		

Sheet 8-22-73

FED. ROAD DIST. NO.	STATE	FED. AID PROJECT NO.	STATE	SHEET NO.	TOTAL SHEETS
8	MONT.	1-20-1(14)75	9901-24	4	5



LOT NO.	OWNER	ADDRESS
1	MILTON HOWARD BENNETT	ALBERTON MONT.
2	C. R. RUNYON	" "
3	GEORGE E. HECKEROTH	" "
4	DAN O'BANNOH	" "
5	C. R. RUNYON	" "
6	MRS. ANNA RUNYON	" "
7	GUY MILLER	" "
8	FRANK R. JOHNSON	" "
9	HAROLD E. MILLER	709 MONT. AVE. DEER LODGE, MONT.
10	HAROLD B. COLE	ALBERTON MONT.
11	HARRY SHREEVE	" "
12	ETTA SHREEVE	" "
13	CONSTANCE G. DECKER & ELY G. HANBLIN	" "
14	THEODORE G. BOYD & GLENN A. JOHNSON	" "
15	GUY MILLER	" "
16	LEO T. MINNEY	" "
17	MILTON A. FRANCOURT & EDNA HOWELL HENRY	DEER LODGE MONT.
18	REX E. LECAN	ALBERTON, MONT.
19	JOE SHARONE	" "

