


PLANS

NOT

TO




SCALE

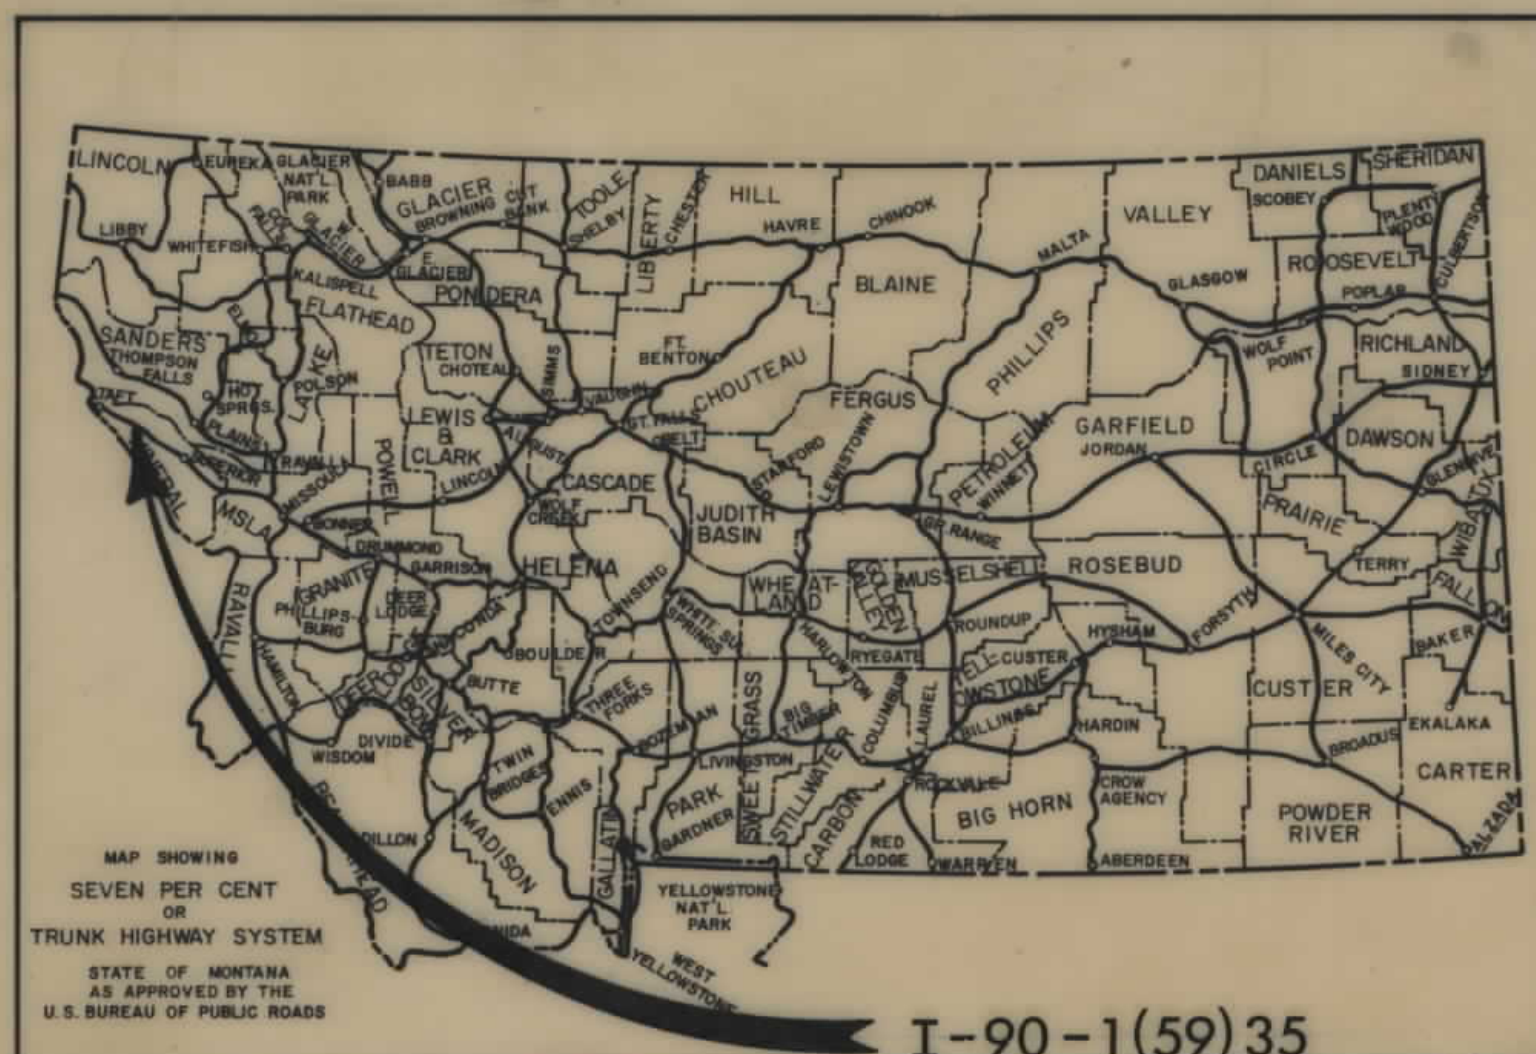

I-90-1(59)35

STATE OF MONTANA
DEPARTMENT OF HIGHWAYS
RIGHT OF WAY PLAN OF
FEDERAL AID PROJECT NO. 1-90-1(13)35 P.E.
1-90-1(58)35 R/W
1-90-1(59)35 Constr.
ST. REGIS EAST
3.601 MILES

CONVENTIONAL SIGNS

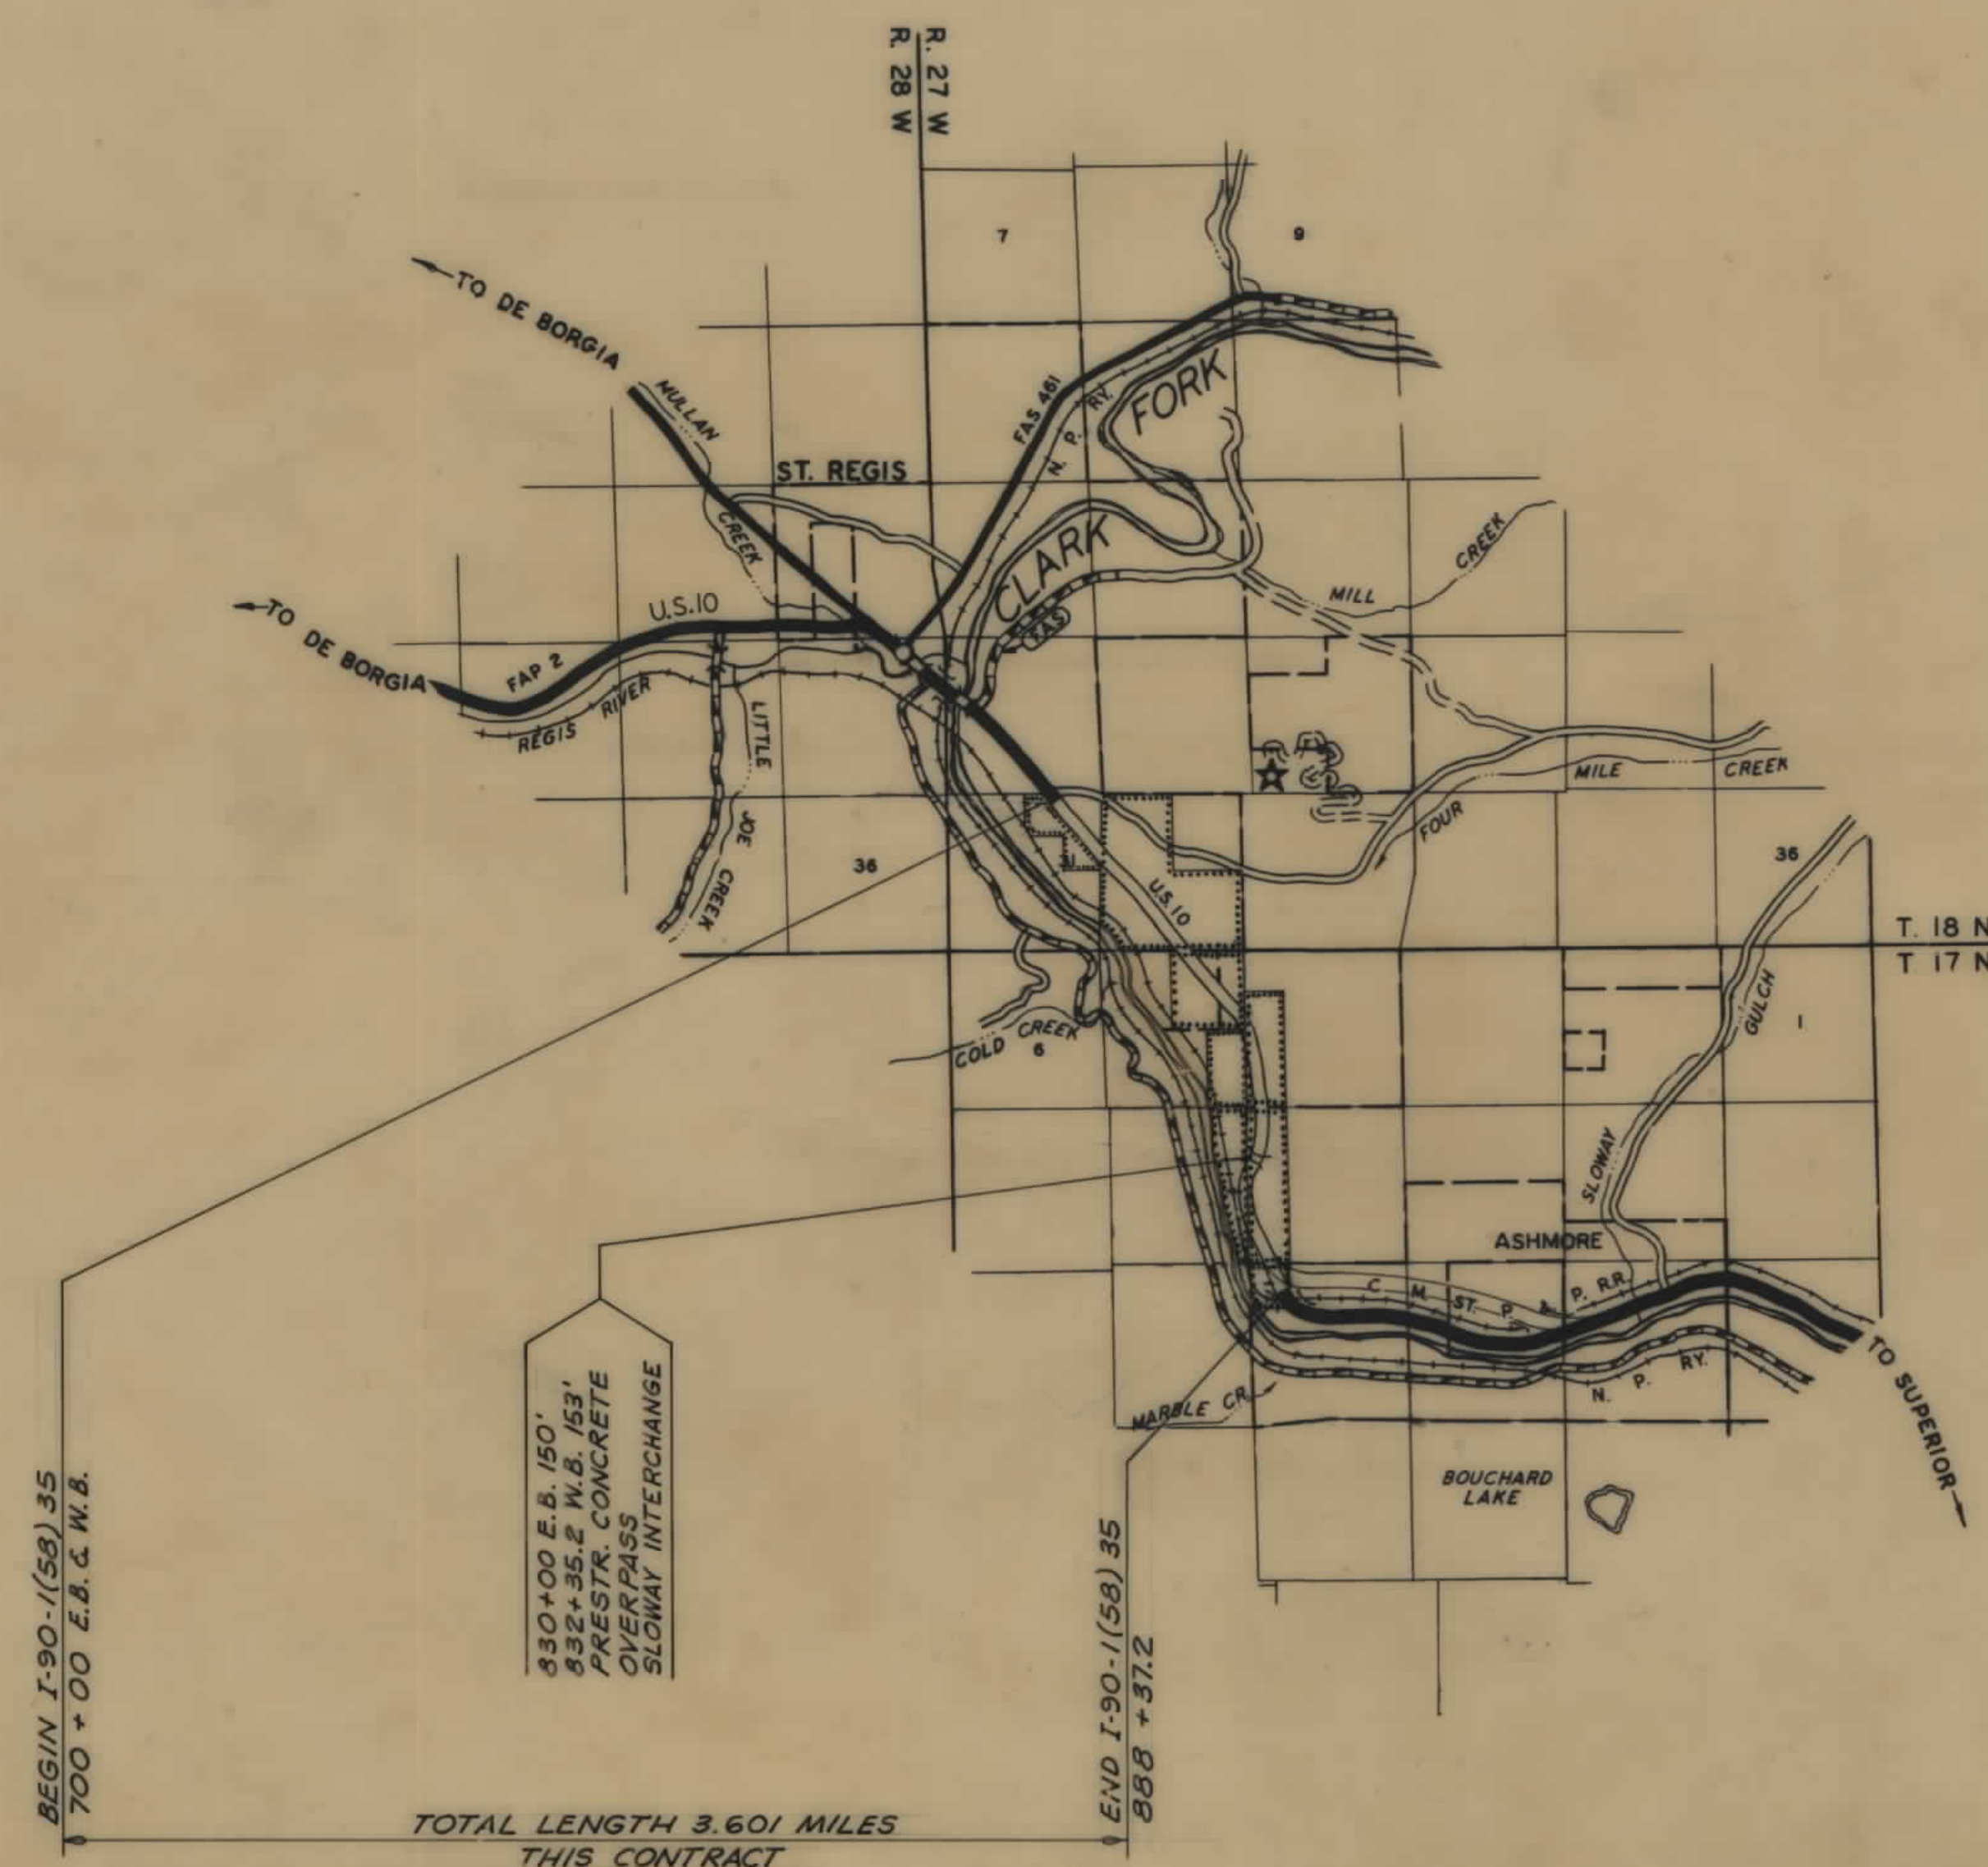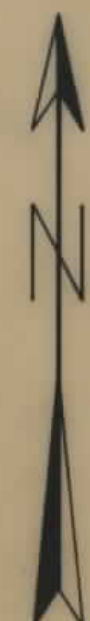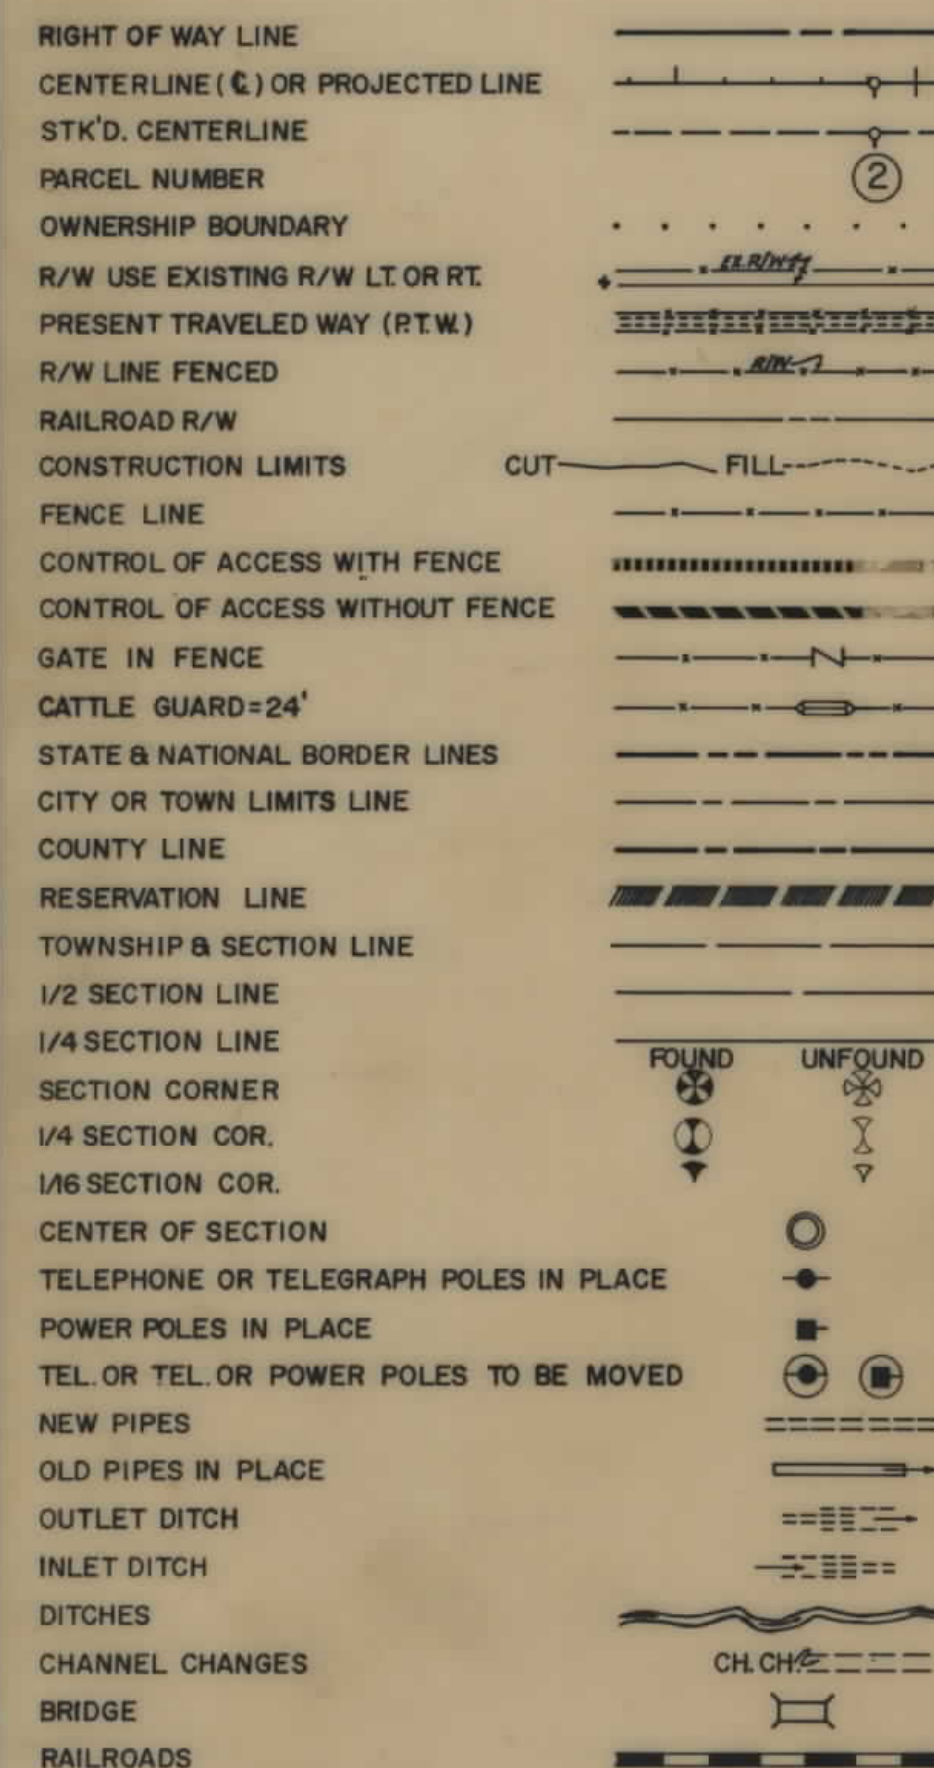

TOTAL LENGTH 3.601 MILES
THIS CONTRACT

PREPARED BY
STAHLY & HARRINGTON INC.
ENGINEERS & CONSULTANTS
HELENA, MONTANA

FED. ROAD DIST. NO.	STATE OF	FED. AID PROJECT NUMBERS		STATE NO.	SHEET TOTAL	
		CONST. NO.	R/W NO.		NO.	SHEETS
8	MONTANA	1-90-1(59)35	1-90-1(58)35	8901-58	1	9


ST. REGIS EAST

STATE OF MONTANA DEPARTMENT OF HIGHWAYS	
APPROVED: <u>September 27, 1972</u>	
H.J. ANDERSON DIRECTOR OF HIGHWAYS BY <u>[Signature]</u> ACTING ADMINISTRATOR ENGINEERING DIVISION	
U.S. DEPARTMENT OF TRANSPORTATION FEDERAL HIGHWAY ADMINISTRATION	
APPROVED:	
DIVISION ENGINEER	DATE

BPR Approved
Registration 18-28-72

FED. ROAD DIST. NO.	STATE OF MONTANA	FEDERAL AID PROJECT NUMBERS		STATE NO.	SHEET NO.	TOTAL SHEETS
		CONSTR. NO.	R/W NO.			
8		I-90-1(58)35	I-90-1(58)35	8901-58	2	9

ST. REGIS EAST

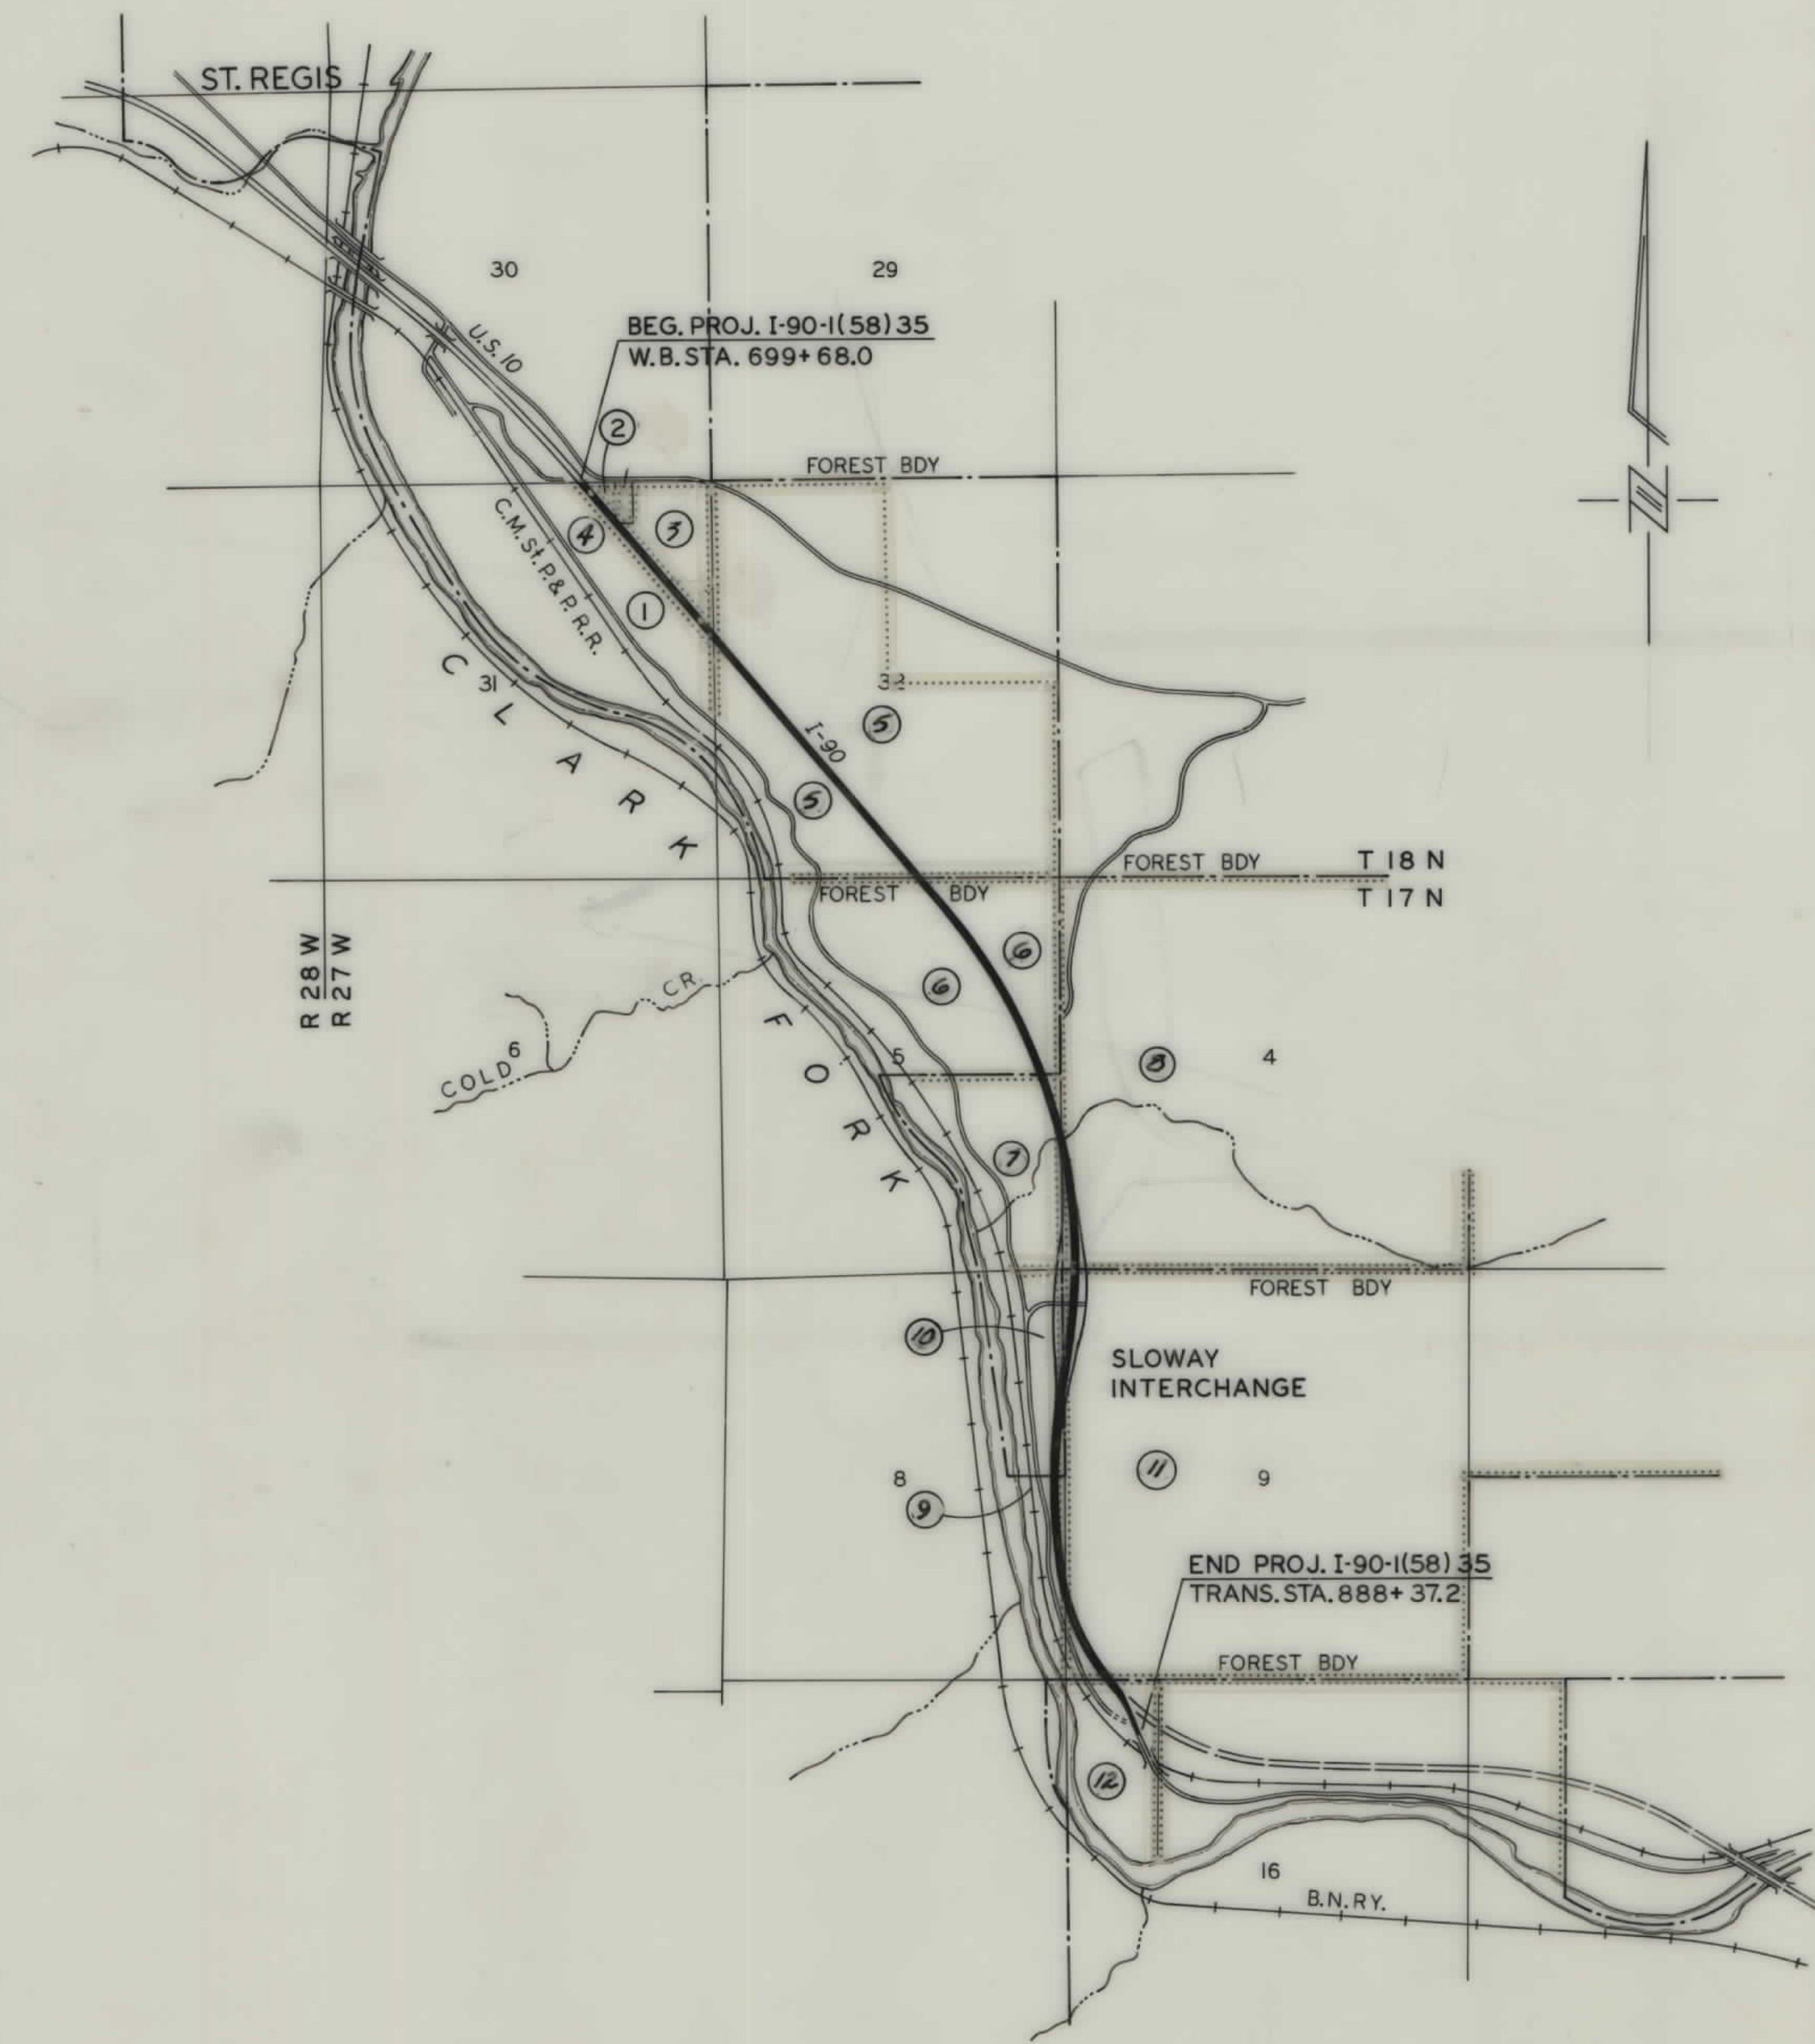


INDEX		
PARCEL NO.	OWNERSHIPS	SHEET NO.
1	MARVIN G. & MAUDE I. CARLSON	3&4
2	LEO & ANGELINE STANG	3
3	JOHN & LOUISE COCHRAN	3&4
4	DELETED	
5	STATE OF MONTANA	4&5
6	U.S.A.	5&6
7	PETER BLAKE MARTIN	6&7
8	STATE OF MONTANA	6&7
9	C.M. ST. P. & P. R. R.	7&8
10	STATE OF MONTANA	7,8&9
11	U.S.A.	7,8&9
12	STATE OF MONTANA	9

BPR Approval
 August 1, 1968

STATE OF MONTANA
 DEPARTMENT OF HIGHWAYS
 LAND REQUIRED FOR RIGHT OF WAY
 MINERAL COUNTY
 SCALE 3"=1 MI. MAP COMPLETED

OWNERSHIPS									
PARCEL	NAME	ADDRESS	TOTAL AREA	GROSS R/W AREA	R.T.W. AREA	AREA TO BE ACQUIRED	REMAINDER		CONST. PERMIT AREA
							LEFT	RIGHT	
1	MARVIN G. & MAUDE I. CARLSON	ST. REGIS, MONTANA	109.0			SEE SHEET N°4			
2	LEO & ANGELINE STANG	" " "	ACCESS ONLY						
3	JOHN & LOUISE COCHRAN	" " "	ACCESS ONLY			SEE SHEET N°4			
4	DELETED								

FED. ROAD DIST. NO.	STATE OF MONTANA	FED. AID PROJECT NUMBERS		STATE NO.	SHEET NO.	TOTAL SHEETS
		CONST. NO.	R/W NO.			
8		I-90-1(59)35	I-90-1(58)35	8901-58	3	9

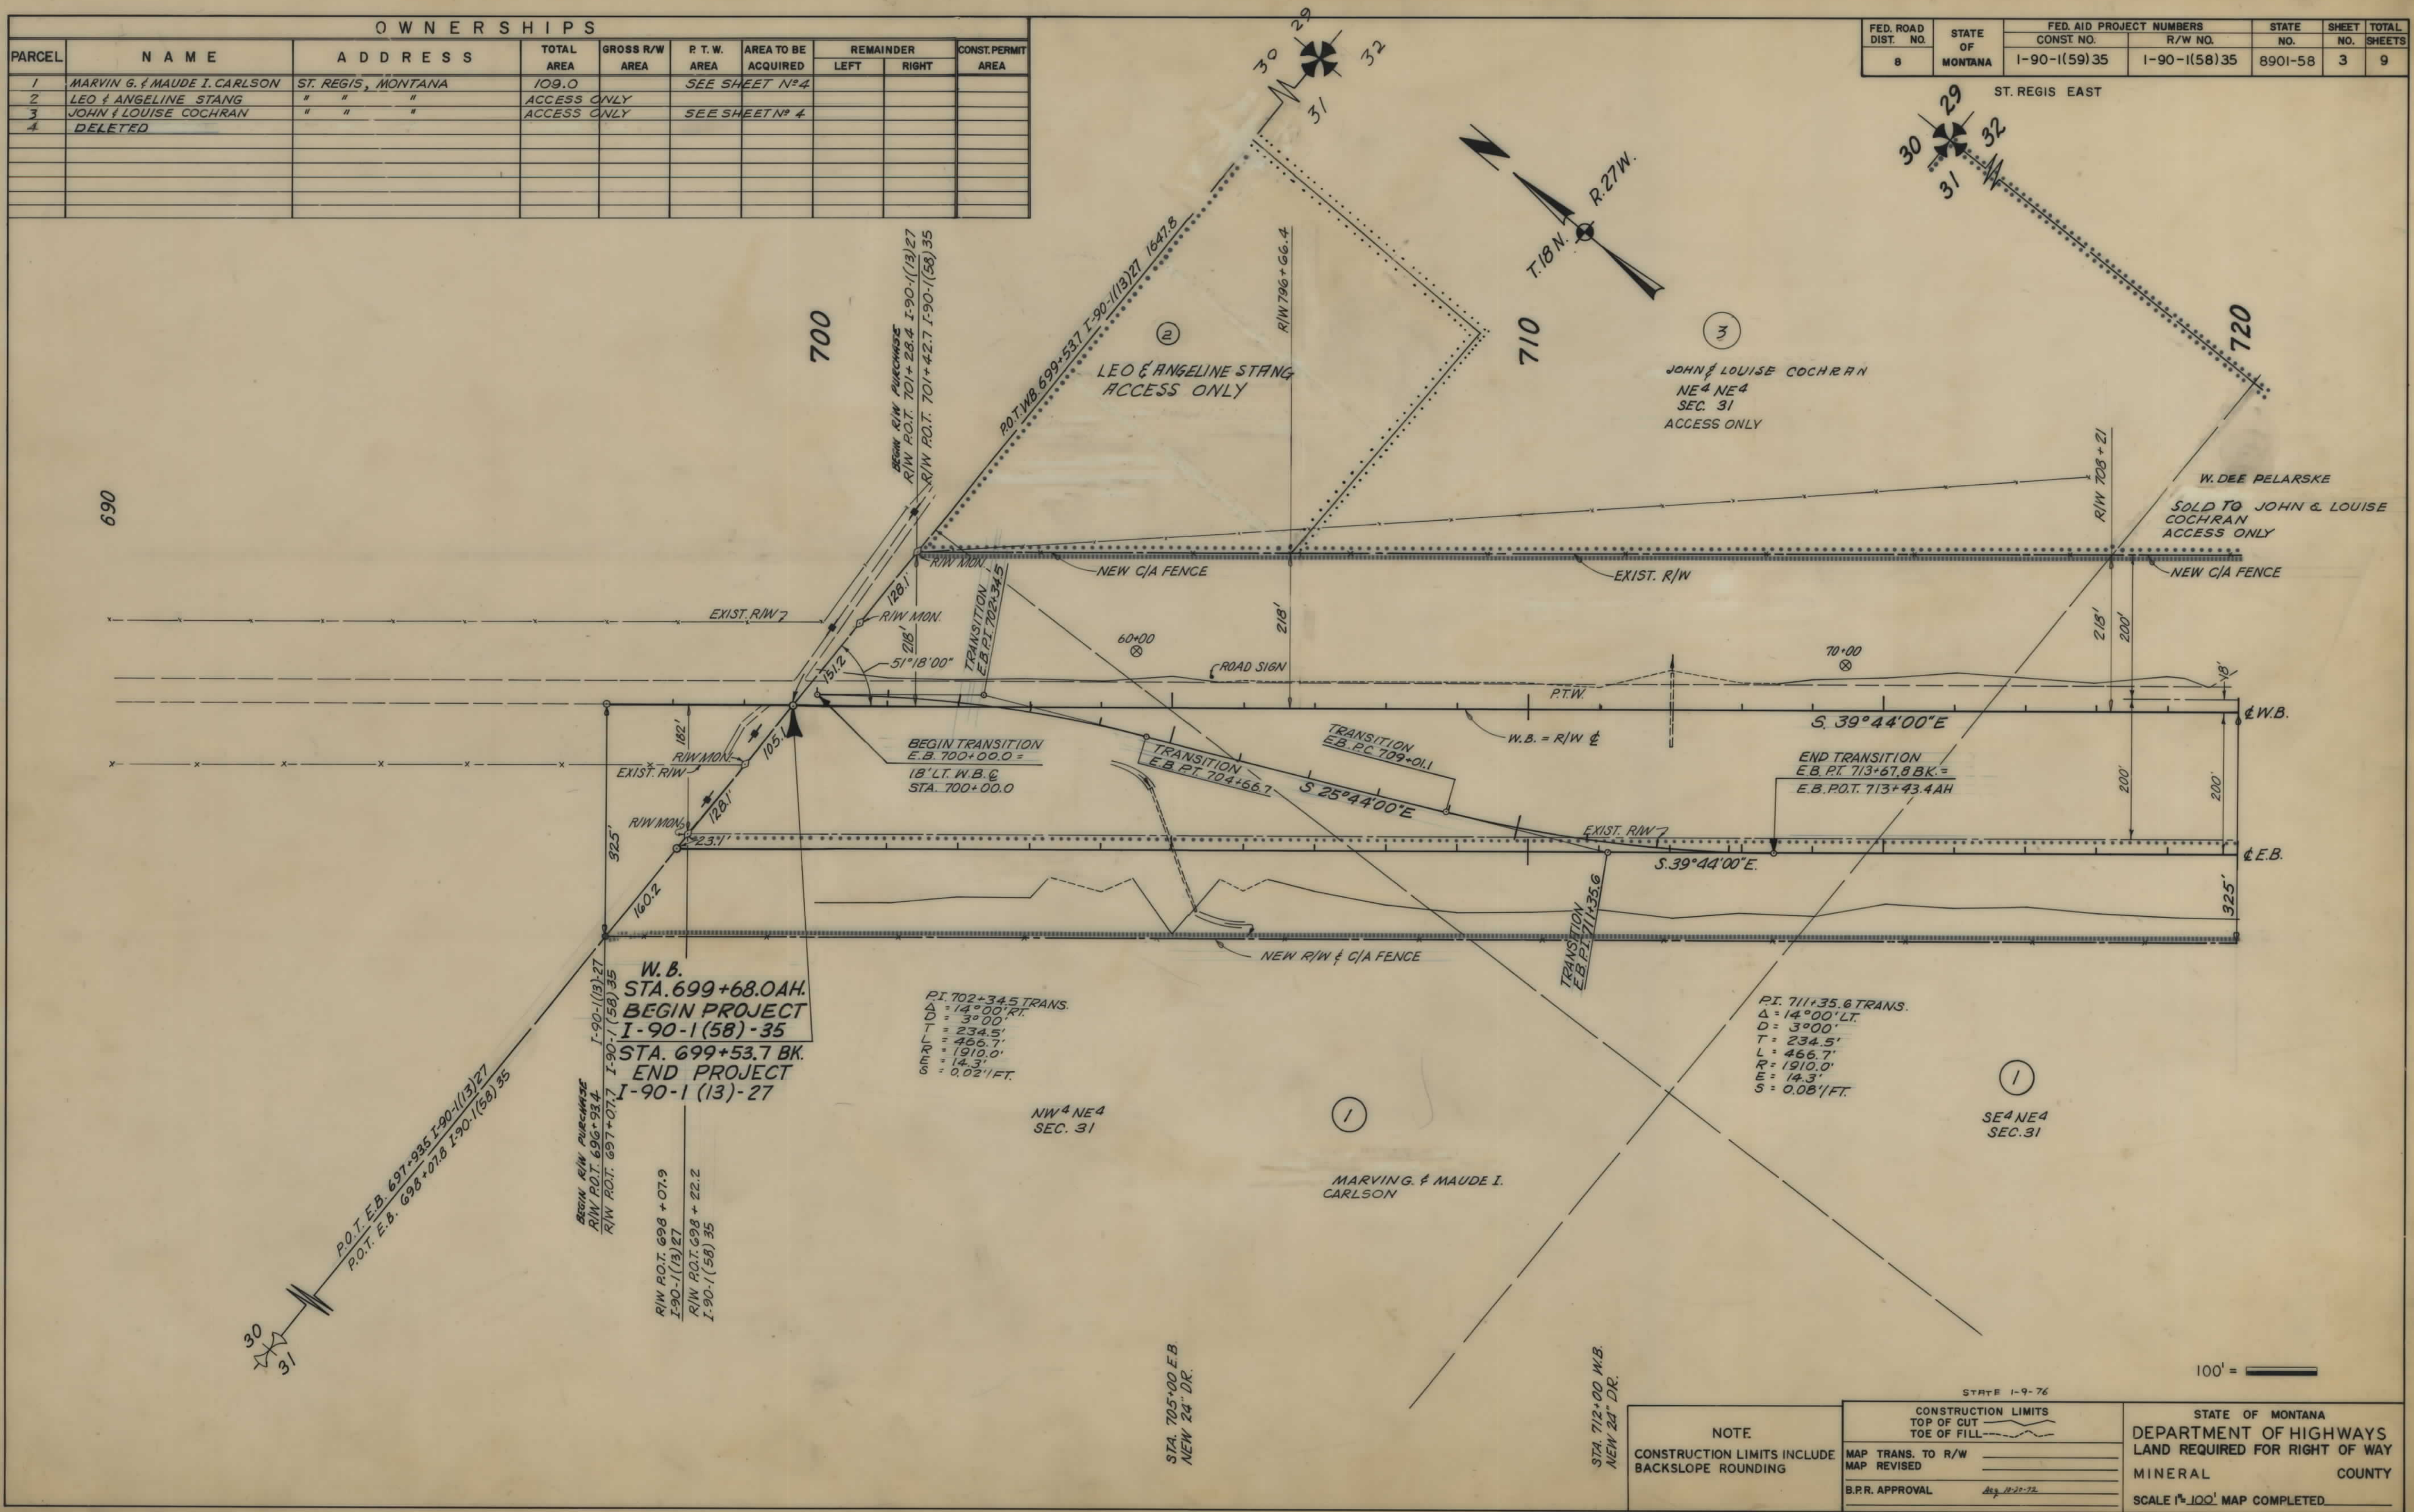

FED. ROAD DIST. NO.	STATE OF	FED. AID PROJECT NUMBERS		STATE NO.	SHEET NO.	TOTAL SHEETS
		CONST. NO.	R/W NO.			
8	MONTANA	1-90-1(59)35	1-90-1(58)35	8901-58	5	9

STATE OF MONTANA	
GROSS R/W ACREAGE	12.16
EXIST. R/W ACREAGE	10.18
NET R/W ACREAGE	1.98
REMAINDER LEFT	24.87
REMAINDER RIGHT	1.77

STATE OF MONTANA	
GROSS R/W ACREAGE	9.63
EXIST R/W ACREAGE	5.94
NET R/W ACREAGE	3.69
REMAINDER LEFT	0.37
REMAINDER RIGHT	20.39

E.B. CURVE DATA
 $\Delta = 51^{\circ}29'00''$ RT.
 $D = 0^{\circ}45'$
 $T = 3,683.5'$
 $L = 6,864.4'$
 $R = 7,639.4'$
 $E = 841.7'$
 $S = 0.031/FT.$

NOTE
CONSTRUCTION LIMITS INCLUDE
BACKSLOPE ROUNDING

CONSTRUCTION LIMITS
TOP OF CUT —————
TOE OF FILL - - - - -

E MAP TRANS. TO R/W _____
MAP REVISED _____
B.P.R. APPROVAL 1 cc, 10-20-72

STATE OF MONTANA
DEPARTMENT OF HIGHWAYS
LAND REQUIRED FOR RIGHT OF WAY
MINERAL COUNTY
SCALE 1"=100' MAP COMPLETED _____


OWNERSHIPS									
PARCEL	NAME	ADDRESS	TOTAL AREA	GROSS R/W AREA	P.T.W. AREA	AREA TO BE ACQUIRED	REMAINDER		CONST. PERMIT AREA
							LEFT	RIGHT	
7	PETER BLAKE MARTIN	SUPERIOR MONTANA	71.5	14.9	-	14.9	-	56.6	
8	STATE OF MONTANA	HELENA, MONTANA							
9	C.M.S.T.P.R.R.				SEE SHEET N° 8				
10	STATE OF MONTANA	HELENA, MONTANA	66.44		SEE SHEET N° 9				
11	UNITED STATES OF AMERICA	WASHINGTON, D.C.			SEE SHEET N° 9				

STATE OF MONTANA	
GROSS R/W ACREAGE	11.12
EXIST. R/W ACREAGE	11.12
NET R/W ACREAGE	0
REMAINDER LEFT	28.88
REMAINDER RIGHT	0

NW 1/4 SW 1/4
SEC. 4
40.00 AC.
ACCESS ONLY

STATE OF MONTANA	
GROSS R/W ACREAGE	15.26
EXIST. R/W ACREAGE	15.26
NET R/W ACREAGE	0
REMAINDER LEFT	24.74
REMAINDER RIGHT	0

SW 1/4 SW 1/4
SEC. 4
40.00 AC.
ACCESS ONLY

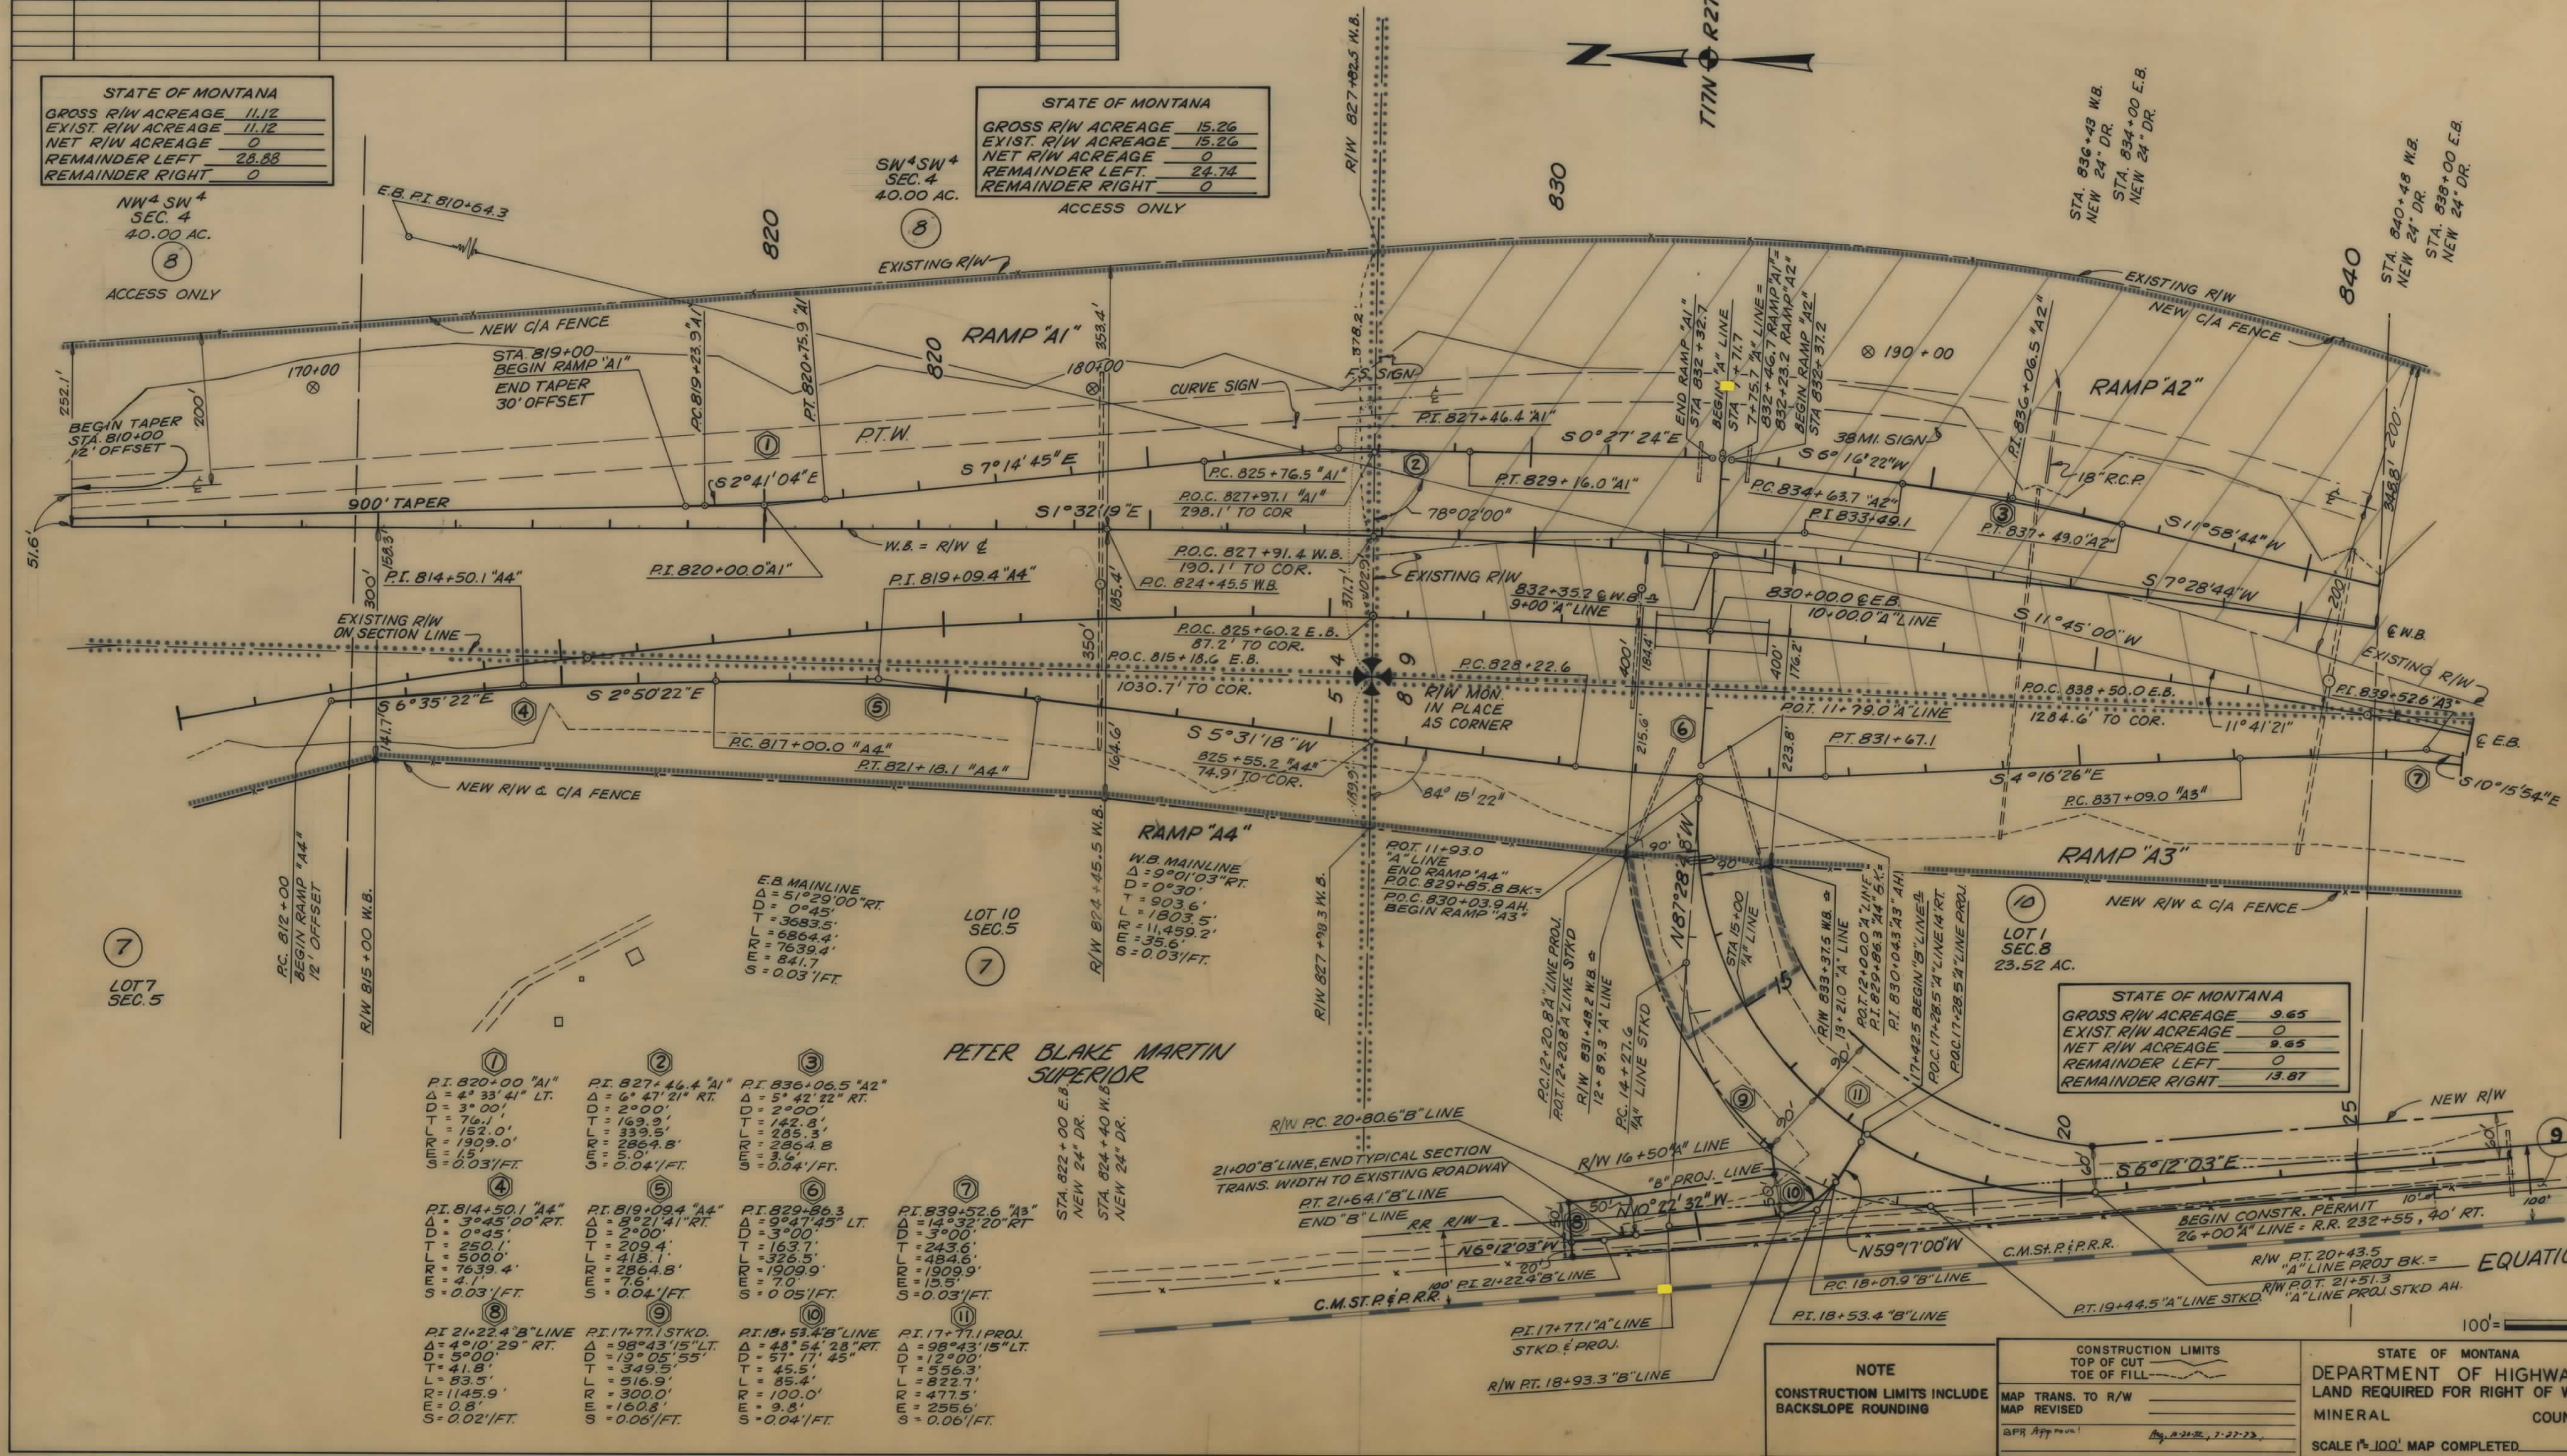

FED. ROAD DIST. NO.	STATE OF	FED. AID PROJECT NUMBERS	STATE NO.	SHEET NO.	TOTAL SHEETS
8	MONTANA	CONST. NO. 1-90-1(59)35 R/W NO. 1-90-1(58)35	8901-58	7	9

ST. REGIS EAST

NW 1/4 NW 1/4
SEC. 9
U.S.A.

STA. 836+43 W.B.
NEW 24' DR.
STA. 834+00 E.B.
NEW 24' DR.

STA. 840+48 W.B.
NEW 24' DR.
STA. 838+00 E.B.
NEW 24' DR.

STATE OF MONTANA	
GROSS R/W ACREAGE	9.65
EXIST. R/W ACREAGE	0
NET R/W ACREAGE	9.65
REMAINDER LEFT	0
REMAINDER RIGHT	13.87

NOTE
CONSTRUCTION LIMITS INCLUDE
BACKSLOPE ROUNDING

CONSTRUCTION LIMITS	
TOP OF CUT	
TOE OF FILL	
MAP TRANS. TO R/W	
MAP REVISED	
BPR App. no. 1	

STATE OF MONTANA
DEPARTMENT OF HIGHWAYS
LAND REQUIRED FOR RIGHT OF WAY
MINERAL COUNTY
SCALE 1" = 100' MAP COMPLETED

