


PLANS

NOT

TO

SCALE

FED. ROAD DIST. NO.	STATE	FED. AID PROJECT NUMBER	STATE	SHEET NO.	TOTAL SHEETS
8	MONT.	CONST. NO. R.W. NO.	NO.	NO.	
		I-90-2 (6)78	8902-06	2	3

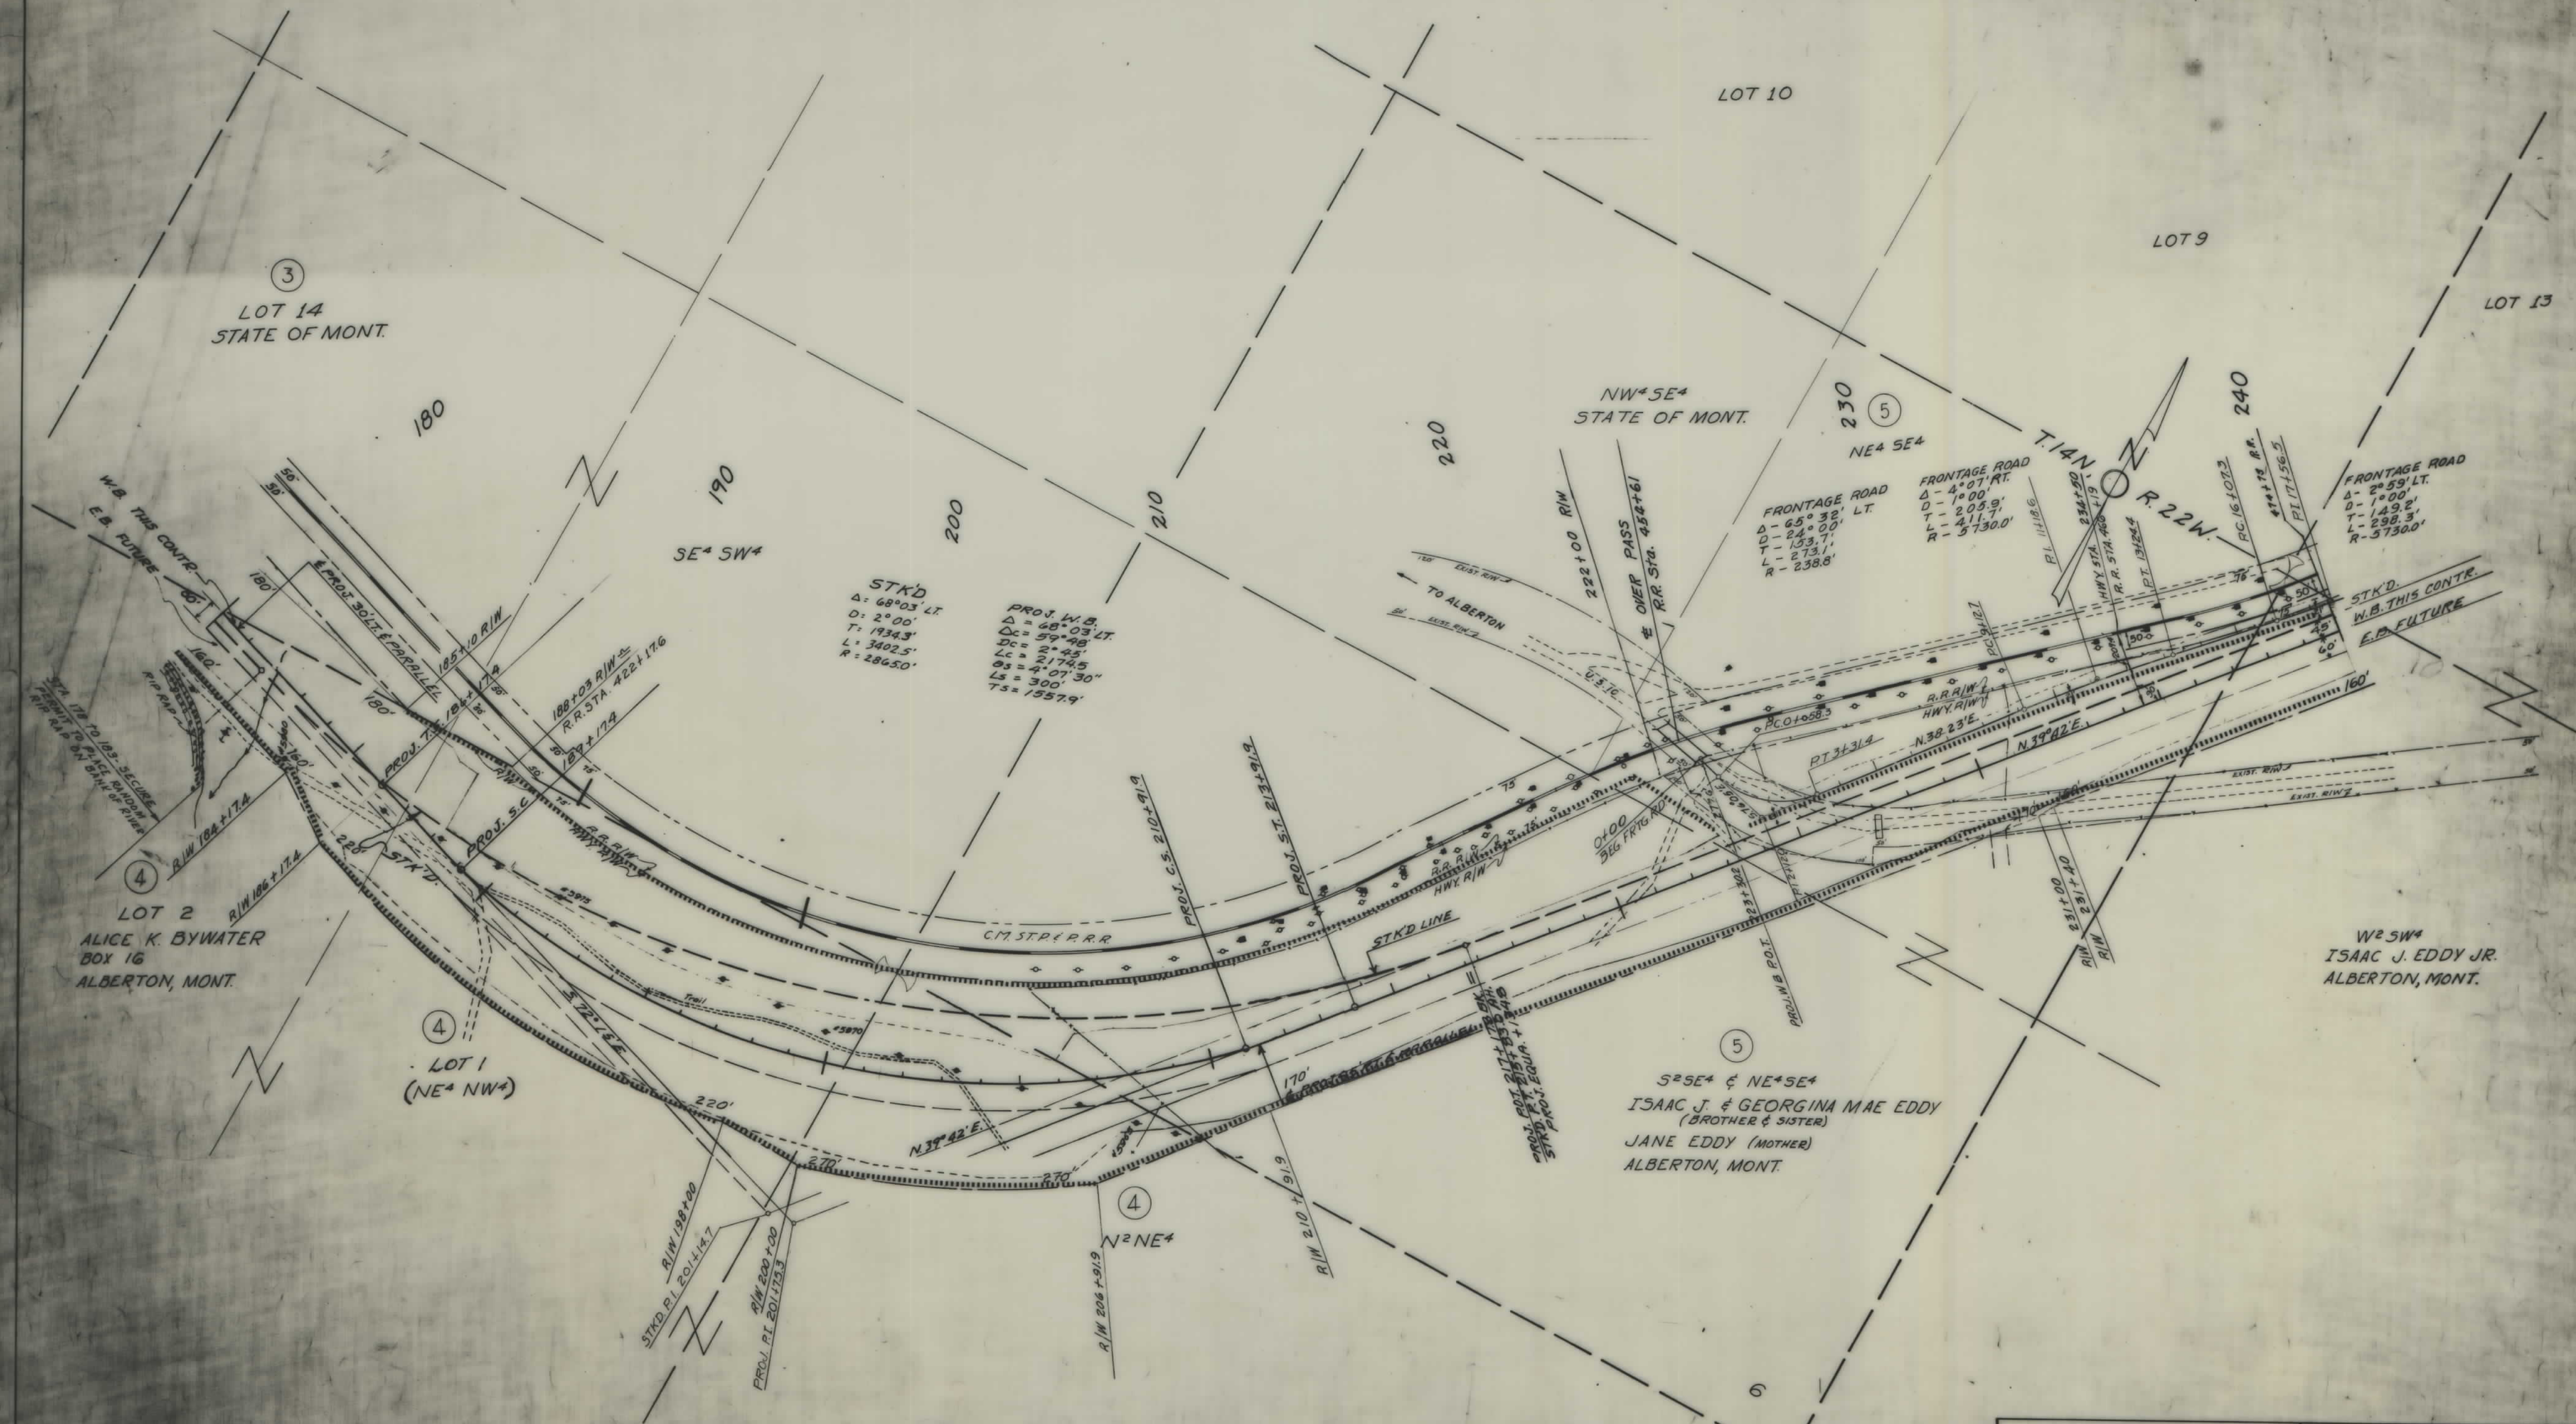

CONSTRUCTION LIMITS	STATE OF MONTANA
TOP OF CUT	STATE HIGHWAY COMMISSION
TOE OF FILL	LAND REQUIRED FOR RIGHT OF WAY
MAP TRANS. TO R/W	MISSOULA COUNTY
MAP REVISED	SCALE 1"=200' MAP COMPLETED
B.P.R. APPROVAL 7/4/61-1/3/62-5/4/62	

FED. ROAD DIST. NO.	STATE	FED. AID PROJECT NUMBER	STATE	SHEET NO.	TOTAL SHEETS
8	MONT.	1-90-2(6) 78	8902-06	3	3



NOTE:
Use as Mid Section Line
as per C.M. st. R & P R.R. Plot

DENOTE CONTROL OF ACCESS

CONSTRUCTION LIMITS TOP OF CUT TOE OF FILL	STATE OF MONTANA STATE HIGHWAY COMMISSION LAND REQUIRED FOR RIGHT OF WAY MISSOULA COUNTY
MAP TRANS. TO R/W MAP REVISED	SCALE 1"=200' MAP COMPLETED
B.P.R. APPROVAL 7/1/11-1/1/12-5/1/12 5/1/12-2/1/13	