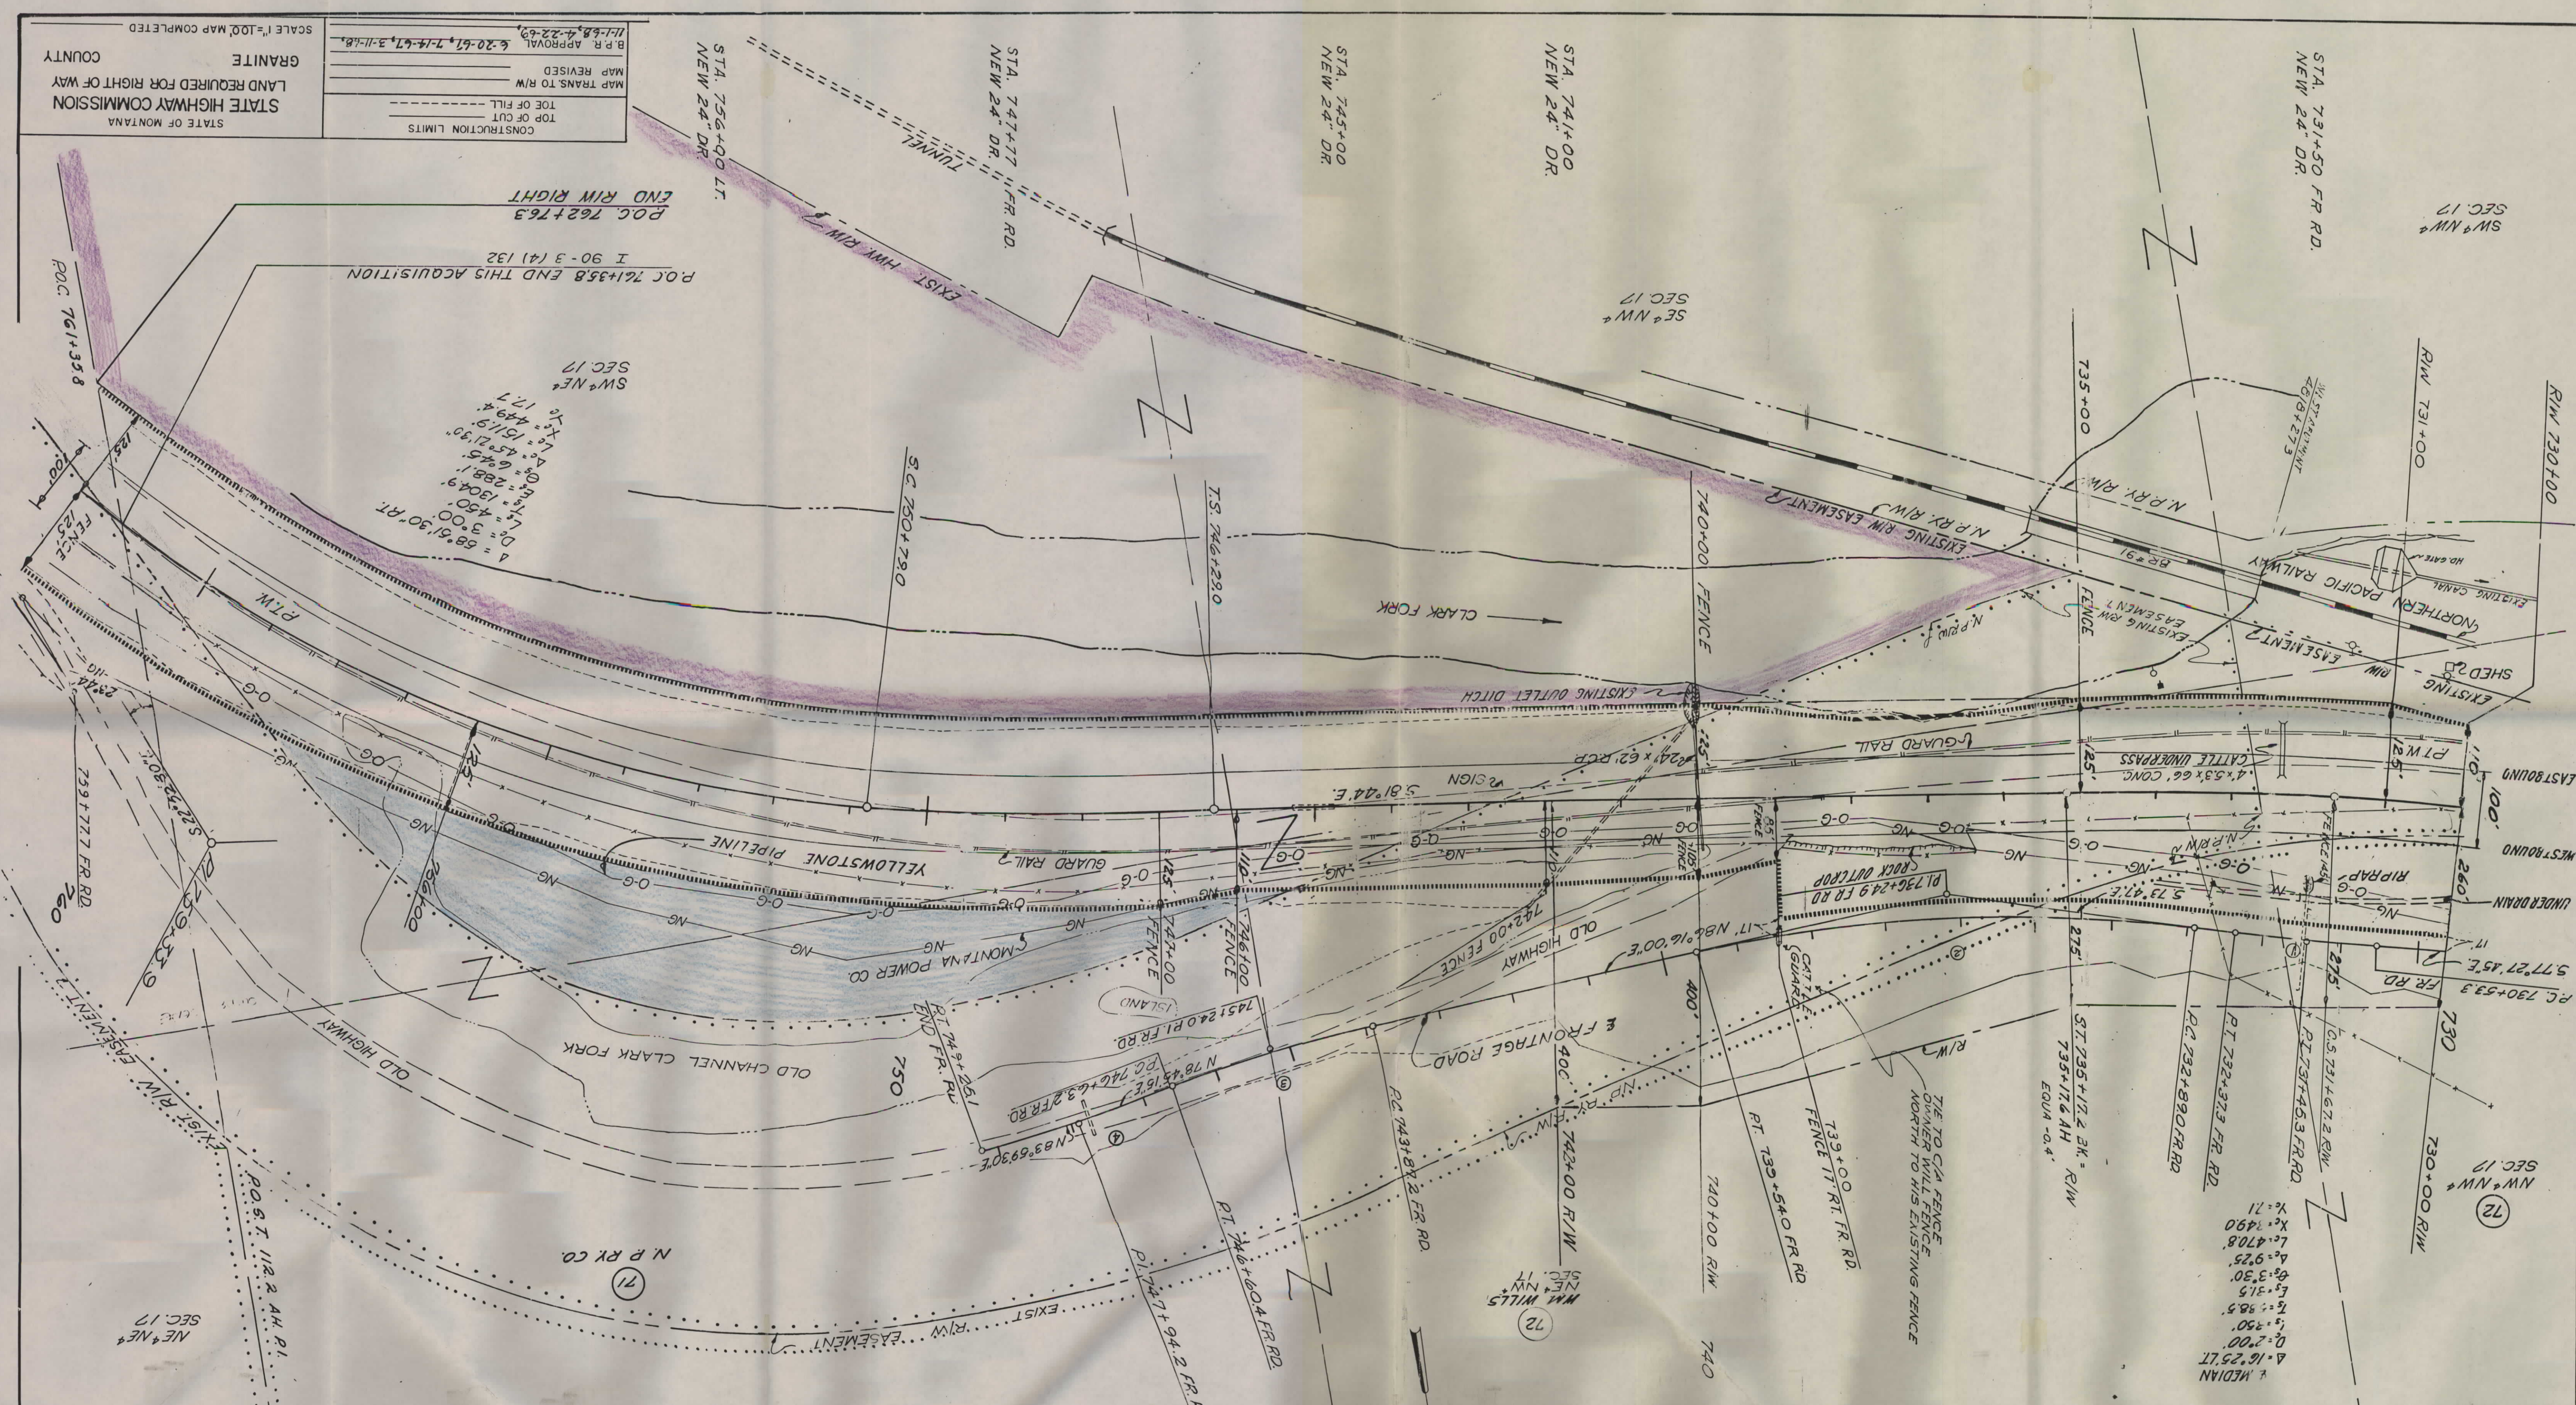


**PLANS
NOT
TO
SCALE**

[illegible]

CONST NO		MONT.	190 3(15)132	190 3(4)132	BEVERTAL EAST	
SHEETS	NO					5

SCALE 1"=100' MAP COMPLETED GRANITE LAND REQUIRED FOR RIGHT OF WAY STATE HIGHWAY COMMISSION STATE OF MONTANA COUNTY	MAP TRANS. TO R/W MAP REVISED B.P.R. APPROVAL 11-16-8, 4-22-69, 6-20-67, 7-14-67, 3-11-68.
--	--

PARCEL	NAME	ADDRESS	TOTAL AREA	GROSS R/W	P.T.W.	AREA TO BE ACQUIRED	REMAINDER	PERMIT OR EASEMENT
71	N.P.R.Y. CO.		28.57	14.24	1.01			
72	WM. WILLS					14.24	818.77	315.90
73+72	WM. WILLS		1165.0	30.33		30.33		8.17 AC.
CLINTON MOUNT								
71	N.P.R.Y. CO.		28.57	14.24	1.01			4.37 AC.
72	WM. WILLS					14.24	818.77	315.90
73+72	WM. WILLS		1165.0	30.33		30.33		8.17 AC.

FRONTAGE ROAD CURVE DATA

①	$\Delta = 340.45$ RT	$L = 184.0$	$R = 286.50$
②	$\Delta = 196.77$ L	$L = 66.50$	$R = 190.0$
③	$\Delta = 730.45$ LT	$L = 273.2$	$R = 2083.6$
④	$\Delta = 514.15$ RT	$L = 261.9$	$R = 286.50$

8	MONT.	190 3(1)132	190 3(4)132	BEAVERTAIL	EAST
FED. AID PROJECT NO.	STATE	NO.	NO.	NO.	NO.
SHEET	NO.	NO.	NO.	NO.	NO.
TOTAL	5	5	5	5	5

STATE OF MONTANA
STATE HIGHWAY COMMISSION
LAND REQUIRED FOR RIGHT OF WAY
GRANITE COUNTY
SCALE 1"=100' MAP COMPLETED
B.P.R. APPROVAL 6-20-67, 7-14-67, 3-11-68
MAP REVISED
MAP TRANS. TO R/W
CONSTRUCTION LIMITS
TOP OF CUT
TOE OF FILL

