

PLANS

NOT

TO

SCALE

FED. ROAD DIST. NO.	STATE	FED. AID PROJECT NUMBERS		STATE NO.	SHEET NO.	TOTAL SHEETS
		CONST. NO.	R/W NO.			
8	MONT.		I-90-4(5)226	8904-05	1	8

STATE OF MONTANA
STATE HIGHWAY COMMISSION

HOMESTAKE WEST

RIGHT OF WAY PLAN OF
FEDERAL AID PROJECT NO. I-90-4(5)226 R/W
I-90-4()226 CONST
HOMESTAKE WEST
2.580 MILES



CONVENTIONAL SIGNS	
STATE AND NATIONAL LINE.....	=====
COUNTY LINE.....	-----
CITY, VILLAGE OR BOROUGH LINE.....	-----
TOWNSHIP LINE.....	-----
SECTION LINE.....	-----
RESERVATION LINE.....	=====
FENCE LINE.....	=====
GUARD RAIL.....	=====
OWNERSHIP BOUNDARY.....	=====
RIGHT OF WAY LINE.....	=====
RIGHT OF WAY LINE FENCED.....	=====
TRAVELED WAY.....	=====
RAILROADS.....	=====
RETAINING WALLS.....	=====
BASE OR SURVEY LINE.....	=====
LEVEE.....	=====
CULVERTS IN PLACE (PLAN).....	=====
NEW CULVERTS (PLAN).....	=====
NEW CULVERTS (PROFILE).....	=====
TROLLEY POLE.....	=====
POWER POLE.....	=====
TELEPHONE OR TELEGRAPH POLE.....	=====
MARSH.....	=====
DITCH.....	=====
RIPRAP.....	=====
BRIDGE.....	=====
SECTION CORNER.....	FOUND UNFOUND
1/4 SECTION CORNER.....	FOUND UNFOUND
1/16 CORNER.....	FOUND UNFOUND
CENTER OF SECTION.....	=====
CONTROL OF ACCESS WITH FENCE.....	=====
CONTROL OF ACCESS WITHOUT FENCE.....	=====
PARCEL NUMBER.....	=====
CATTLE GUARD.....	=====
GATE IN FENCE.....	=====
CONSTRUCTION LIMITS.....	CUT FILL

STA.192+07.0 BEG. I-90-5() CONST.=
STA.192+07.0 ON I-90-4(5)226 R/W

STA.195+09.94 BEG. R/W FOR HOMESTAKE WEST-PAUL
STA.195+09.94 END R/W FOR BUTTE EAST SEC

STA. 331+33.1 END I-90-4(5)226 R/W =
STA. 331+33.1 BEG. I-90-5(3)231 R/W


R/W PLANS APPROVED FOR ACQUISITION OF
FOREST SERVICE LAND
DATED 5/25/79
BY Robert E. Champion
ROBERT E. CHAMPION
CHIEF R/W BUREAU

OWNERSHIPS								
PARCEL	N A M E	A D D R E S S	TOTAL ACREAGE	GROSS TAKE ACREAGE	P.T.W. ACREAGE	NET TAKE ACREAGE	REMAINDER	
							LEFT	RIGHT

FED. ROAD DIST. NO.	STATE	FED. AID PROJECT NUMBERS CONST. NO.	R/W NO.	STATE NO.	SHEET NO.	TOTAL SHEETS
8	MONT.		I-90-4(5)226	8904-05	2	8

HOMESTAKE WEST

STA. 192+07.0 BEG. I-90-5() CONST.=
STA. 192+07.0 ON I-90-4(5) 226 R/W

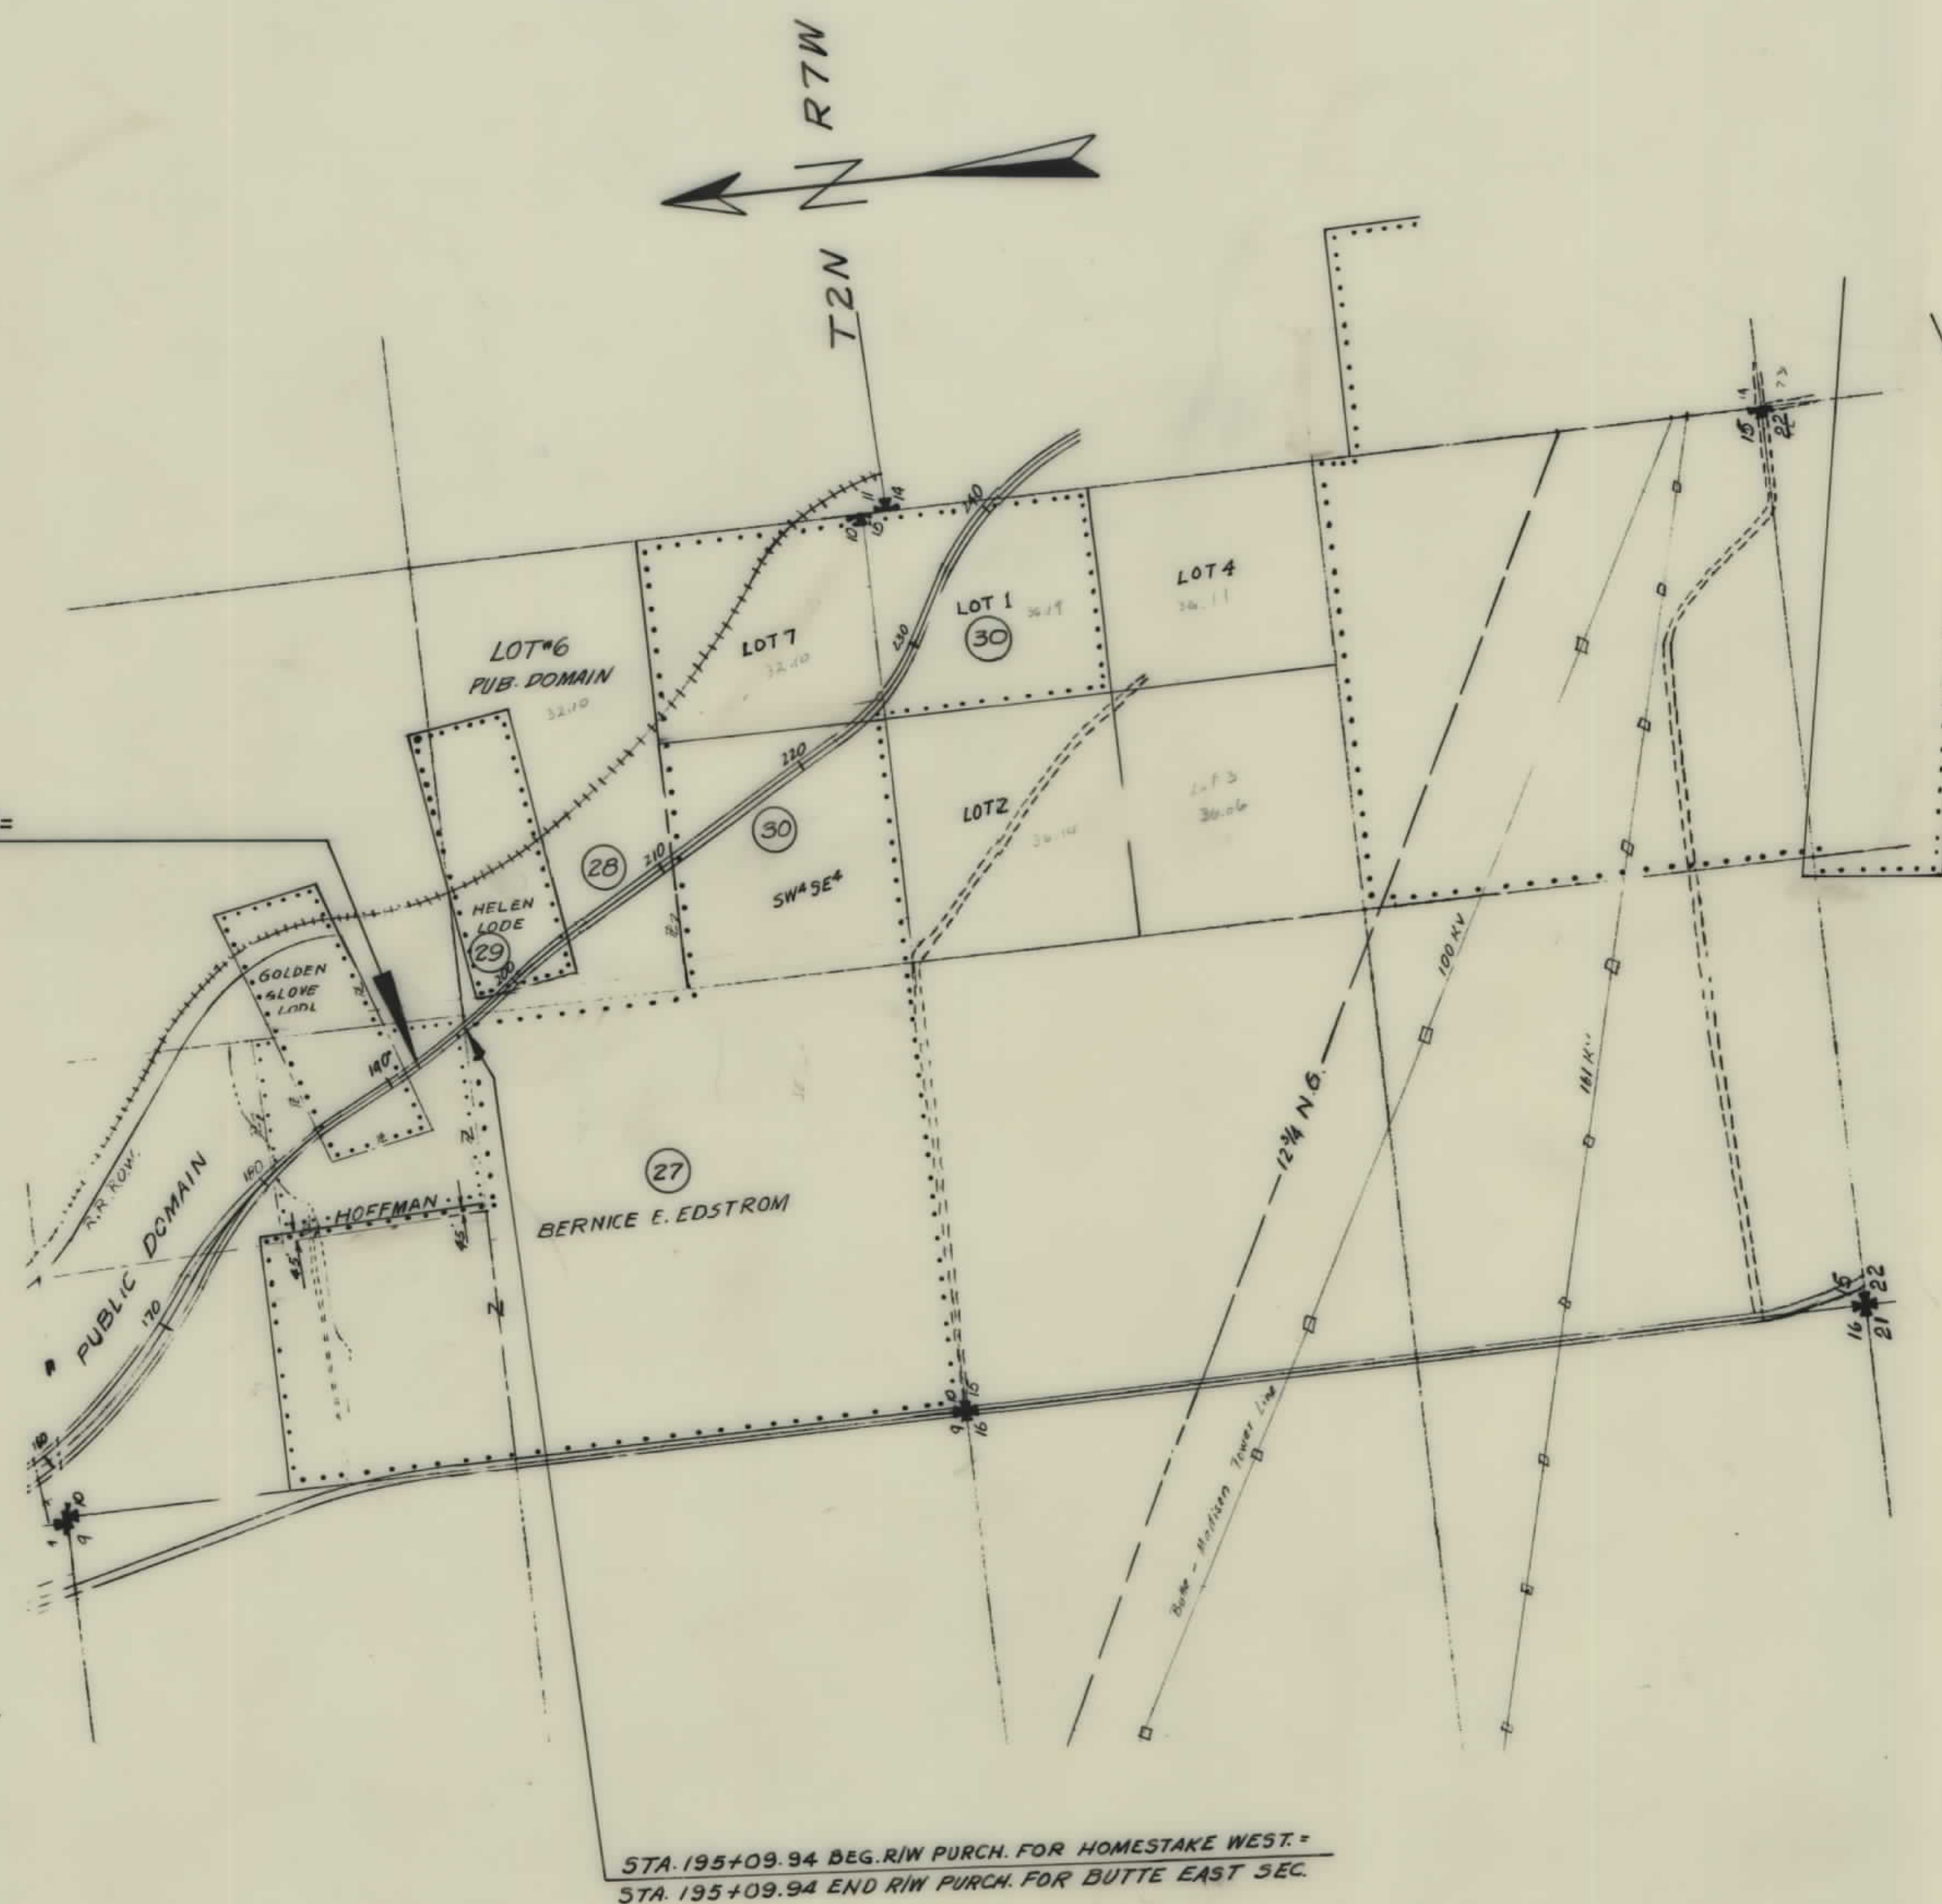

STA. 195+09.94 BEG. R/W PURCH. FOR HOMESTAKE WEST.
STA. 195+09.94 END R/W PURCH. FOR BUTTE EAST SEC.

CONSTRUCTION LIMITS TOP OF CUT _____ TOE OF FILL _____		STATE OF MONTANA STATE HIGHWAY COMMISSION LAND REQUIRED FOR RIGHT OF WAY	
MAP TRANS. TO R/W _____	_____	SILVER BOW	COUNTY
MAP REVISED _____	_____	SCALE 1"=800' MAP COMPLETED _____	
B.P.R. APPROVAL <u>1/29/64</u>	_____		

OWNERSHIPS								
PARCEL	NAME	ADDRESS	TOTAL ACREAGE	GROSS TAKE ACREAGE	R.T.W. ACREAGE	NET TAKE ACREAGE	REMAINDER	
							LEFT	RIGHT

FED. ROAD DIST. NO.	STATE	FED. AID PROJECT NUMBERS		STATE NO.	SHEET NO.	TOTAL SHEETS
		CONST. NO.	R/W NO.			
8	MONT.		I-90-4(5)226	8904-05	3	8

HOMESTAKE WEST




STA. 331+33.1 END I-90-4(5)226 R/W
STA. 331+33.1 BEG. I-90-5(3)231 R/W

CONSTRUCTION LIMITS		STATE OF MONTANA	
TOP OF CUT	_____	STATE HIGHWAY COMMISSION	
TOE OF FILL	_____	LAND REQUIRED FOR RIGHT OF WAY	
MAP TRANS. TO R/W	_____	SILVER BOW & JEFFERSON COUNTIES	
MAP REVISED	_____	SCALE 1"=800' MAP COMPLETED _____	
B.P.R. APPROVAL	11/20/44 - 3/14/44		

OWNERSHIPS								
PARCEL	NAME	ADDRESS	TOTAL ACREAGE	GROSS TAKE ACREAGE	P.T.W. ACREAGE	NET TAKE ACREAGE	REMAINDER	
							LEFT	RIGHT
27	BERNICE E. EDSTROM	BOX 99 HOBART, INDIANA		2.40		2.40		
28	U.S.A. NATIONAL FOREST			7.76		7.76		
29	RUBY PERGA & ETAL.	1937 S. GAYLORD ST. BUTTE, MONT.	20.66	2.53		2.53	18.13	


FED. ROAD DIST. NO.	STATE	FED. AID PROJECT NUMBERS CONST. NO.	R/W NO.	STATE NO.	SHEET NO.	TOTAL SHEETS
8	MONT.	I-90-4(5)226		8904-05	4	8

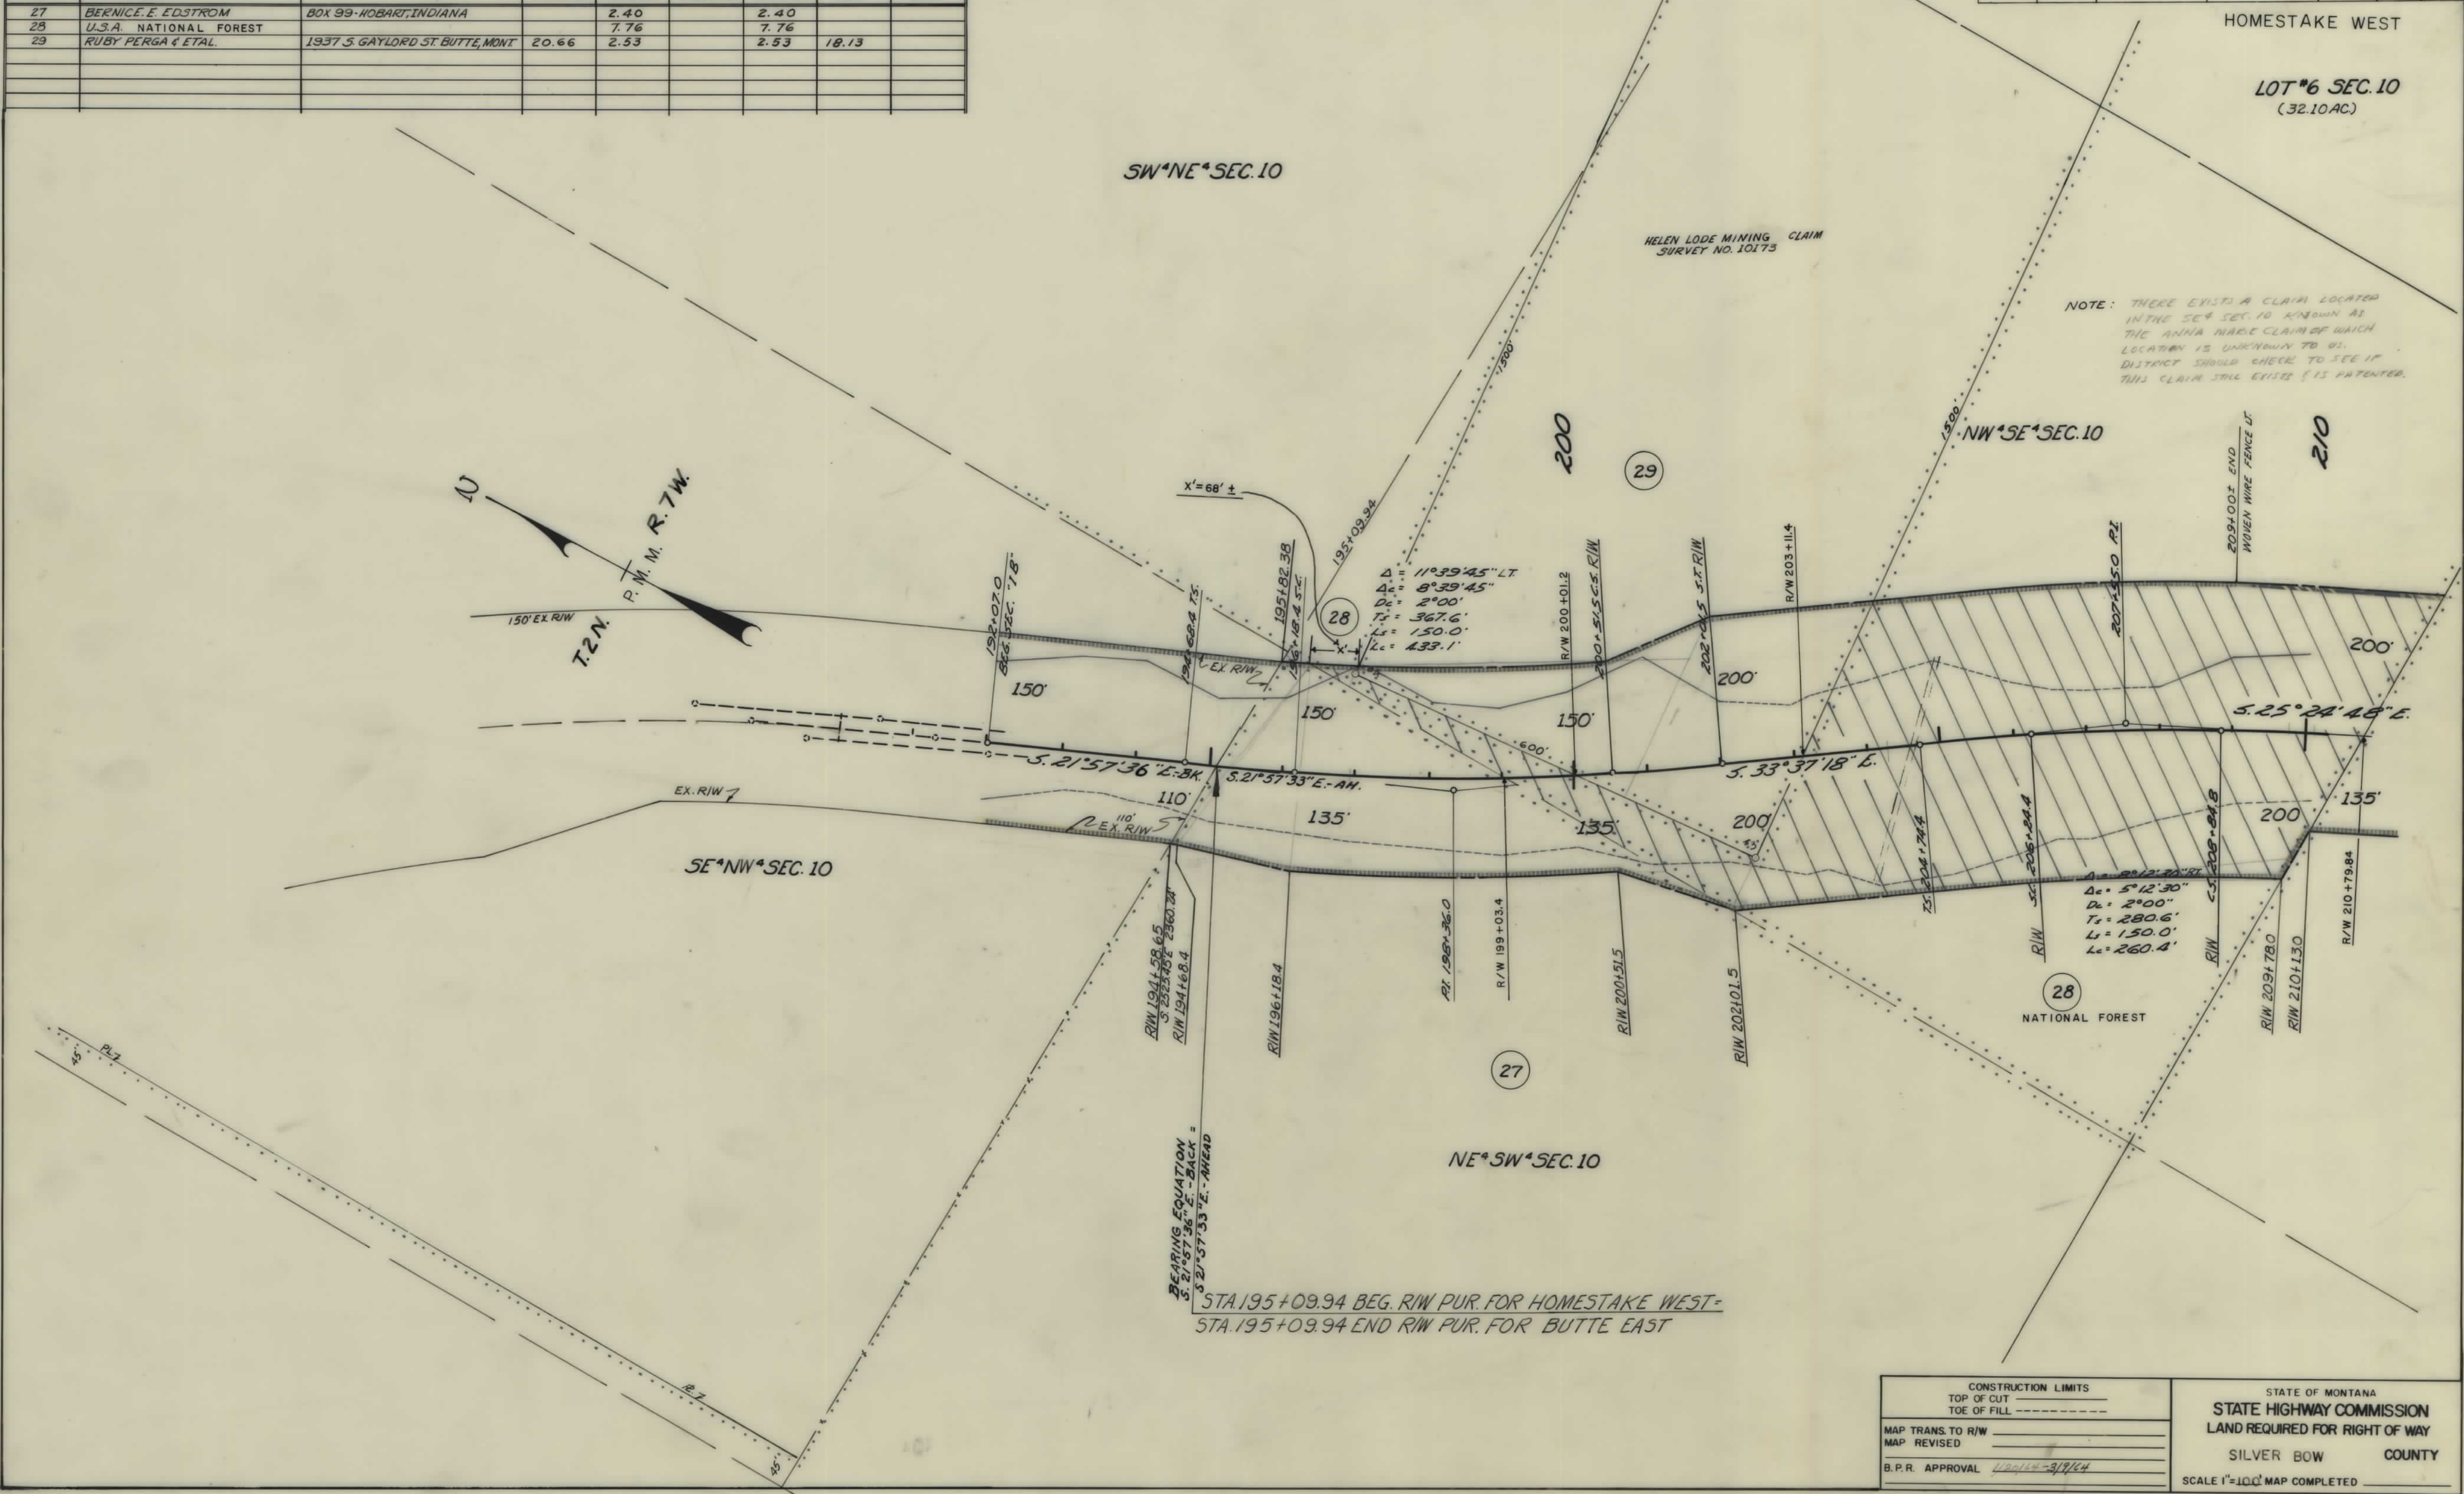

OWNERSHIPS								
PARCEL	N A M E	A D D R E S S	TOTAL ACREAGE	GROSS TAKE ACREAGE	P.T.W. ACREAGE	NET TAKE ACREAGE	REMAINDER	
							LEFT	RIGHT
30	BERNICE E. EDSTROM	BOX 99-HOBART, INDIANA		18.54		18.54		
27 & 30	BERNICE E. EDSTROM	" " " " , "	309.65	20.94		20.94	41.19	247.52
28	NATIONAL FOREST			7.76		7.76		
31	NATIONAL FOREST			81.43		81.43		

FED. ROAD DIST. NO.	STATE	FED. AID PROJECT NUMBERS		STATE NO.	SHEET NO.	TOTAL SHEETS
		CONST. NO.	R/W NO.			
8	MONT.		I-90-4 (5) 226	8904-05	5	8


HOMESTAKE WEST

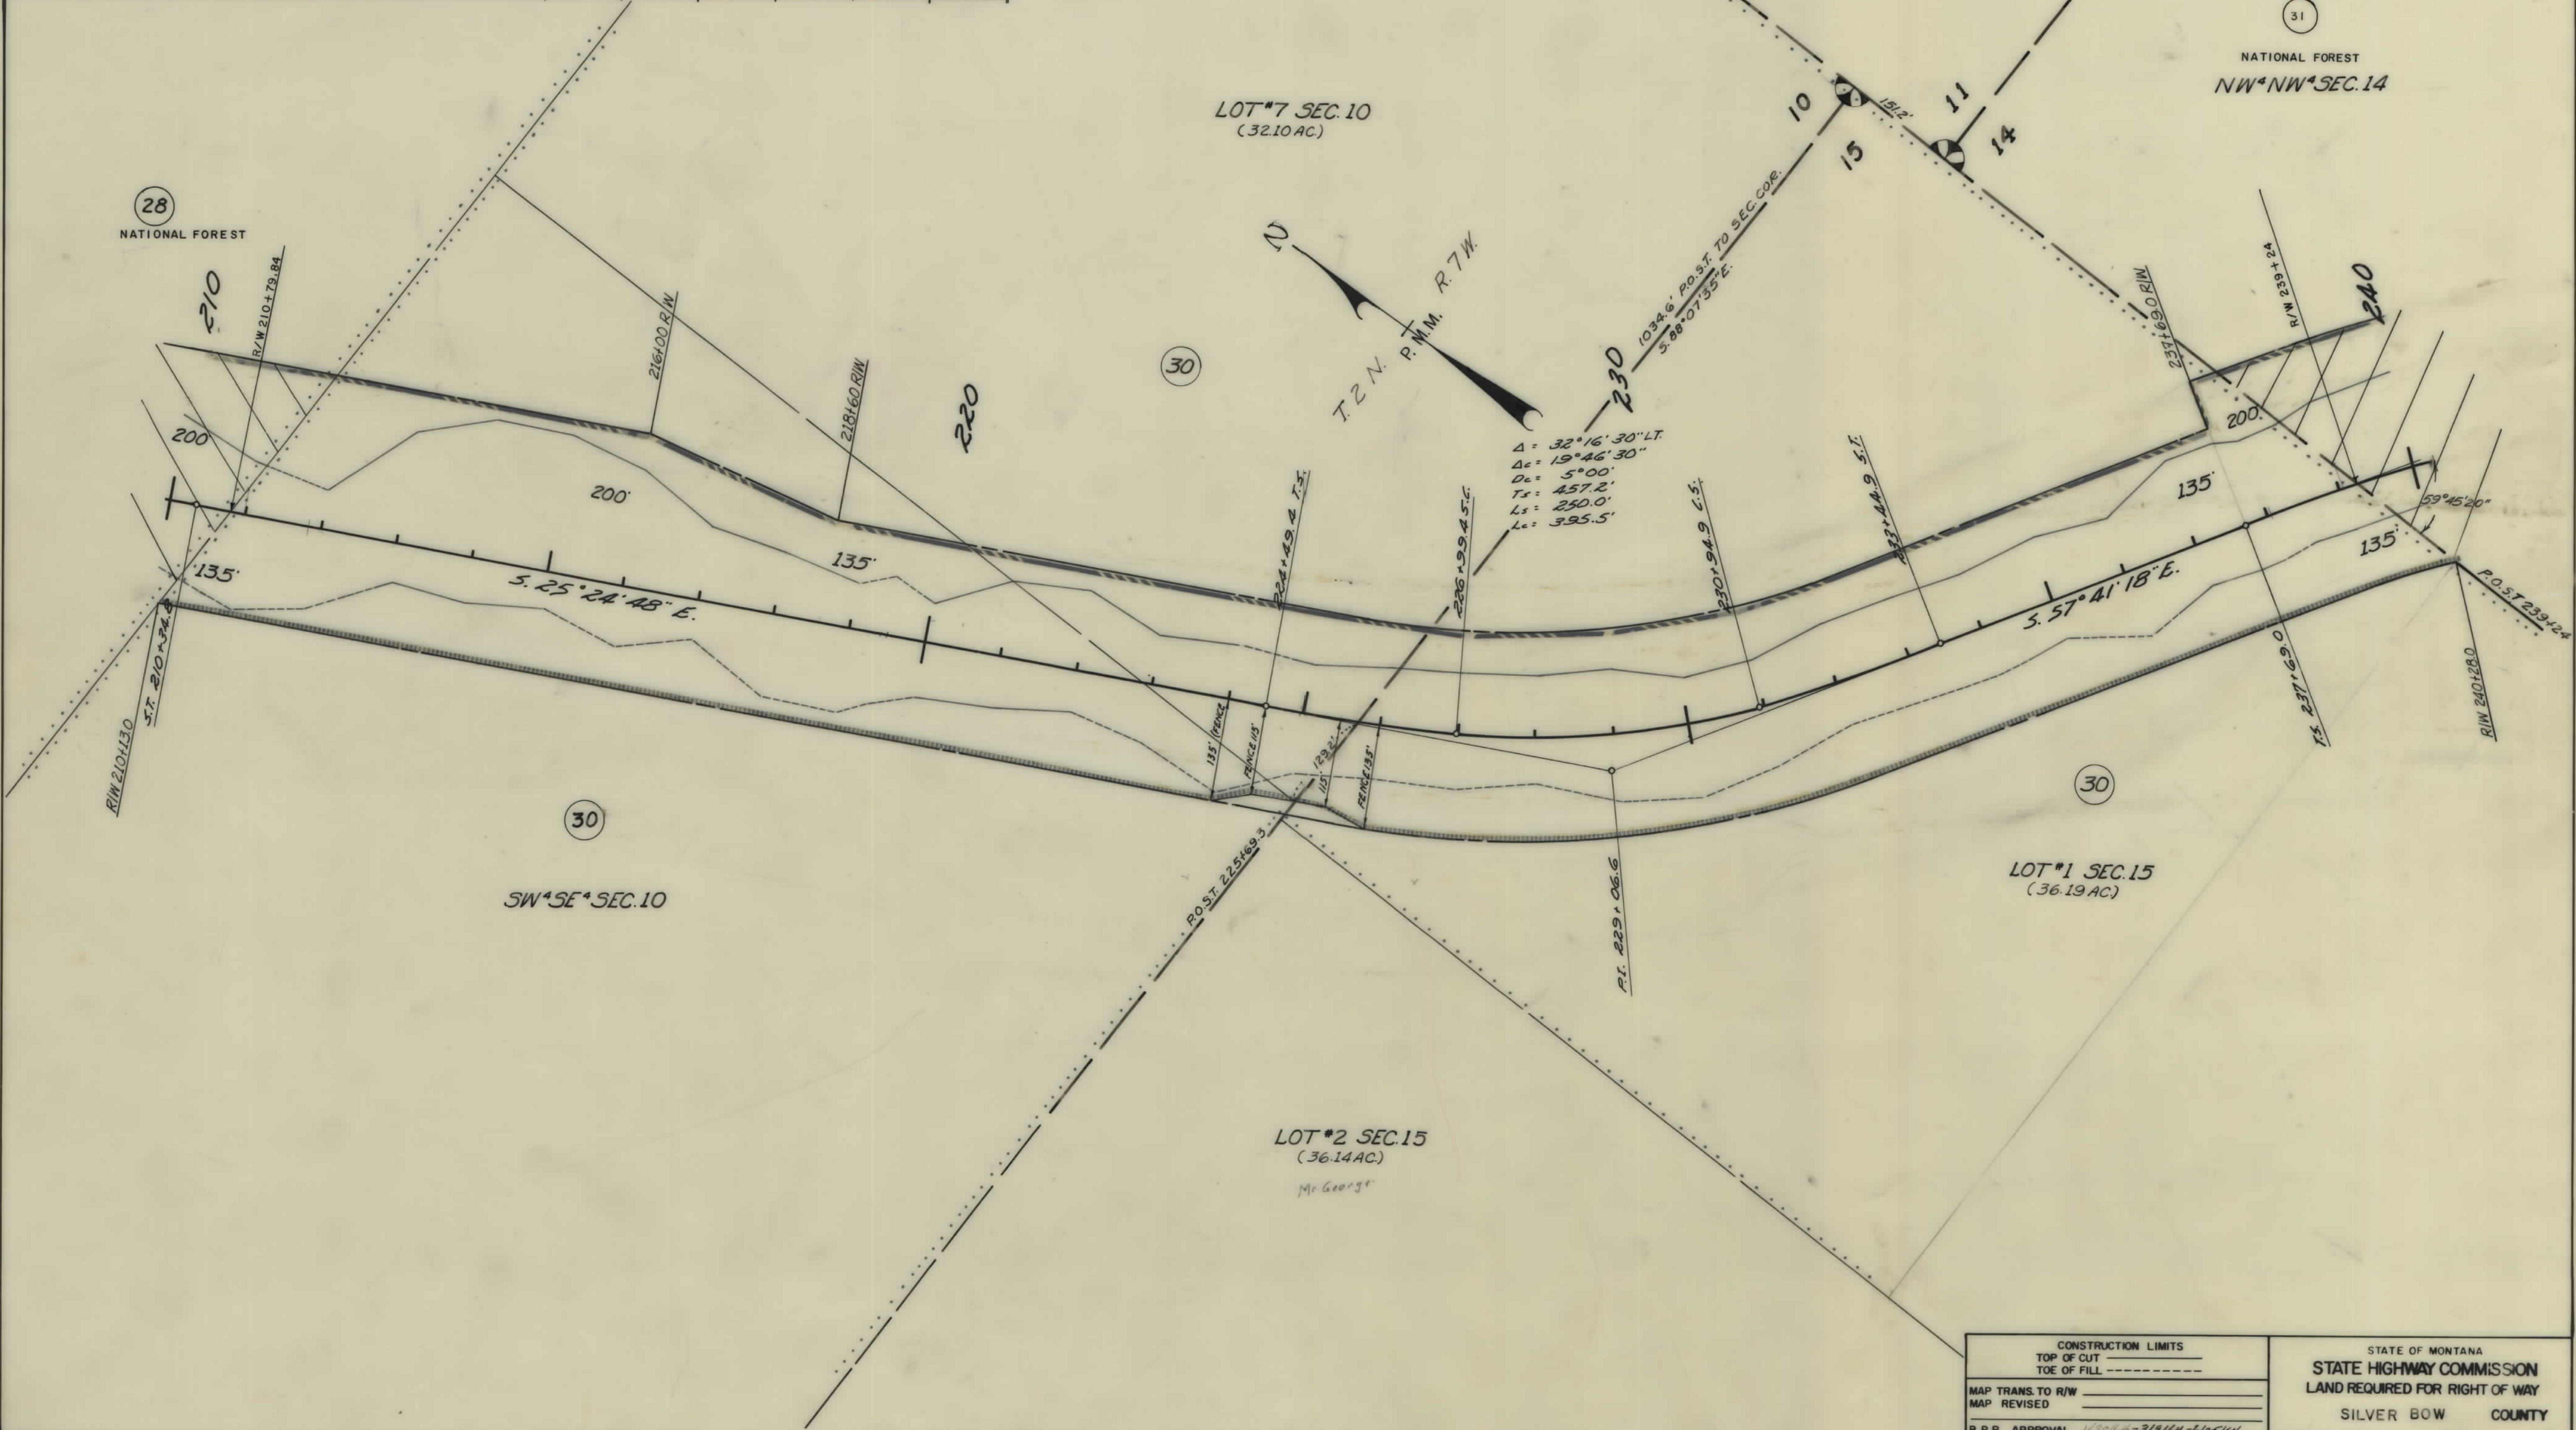

OWNERSHIPS							
PARCEL	NAME	ADDRESS	TOTAL ACREAGE	GROSS TAKE ACREAGE	P.T.W. ACREAGE	NET TAKE ACREAGE	REMAINDER LEFT RIGHT
31	NATIONAL FOREST			81.43		81.43	
32	OLE M. ELEANOR K. UELAND	SILVER BOW, MONT.	100.0	0.46		0.46	99.54

FED. ROAD DIST. NO.	STATE	FED. AID PROJECT NO.	R/W NO.	STATE NO.	SHEET NO.	TOTAL SHEETS
8	MONT.	I-90-4(5)226		8904-05	6	8

HOMESTAKE WEST

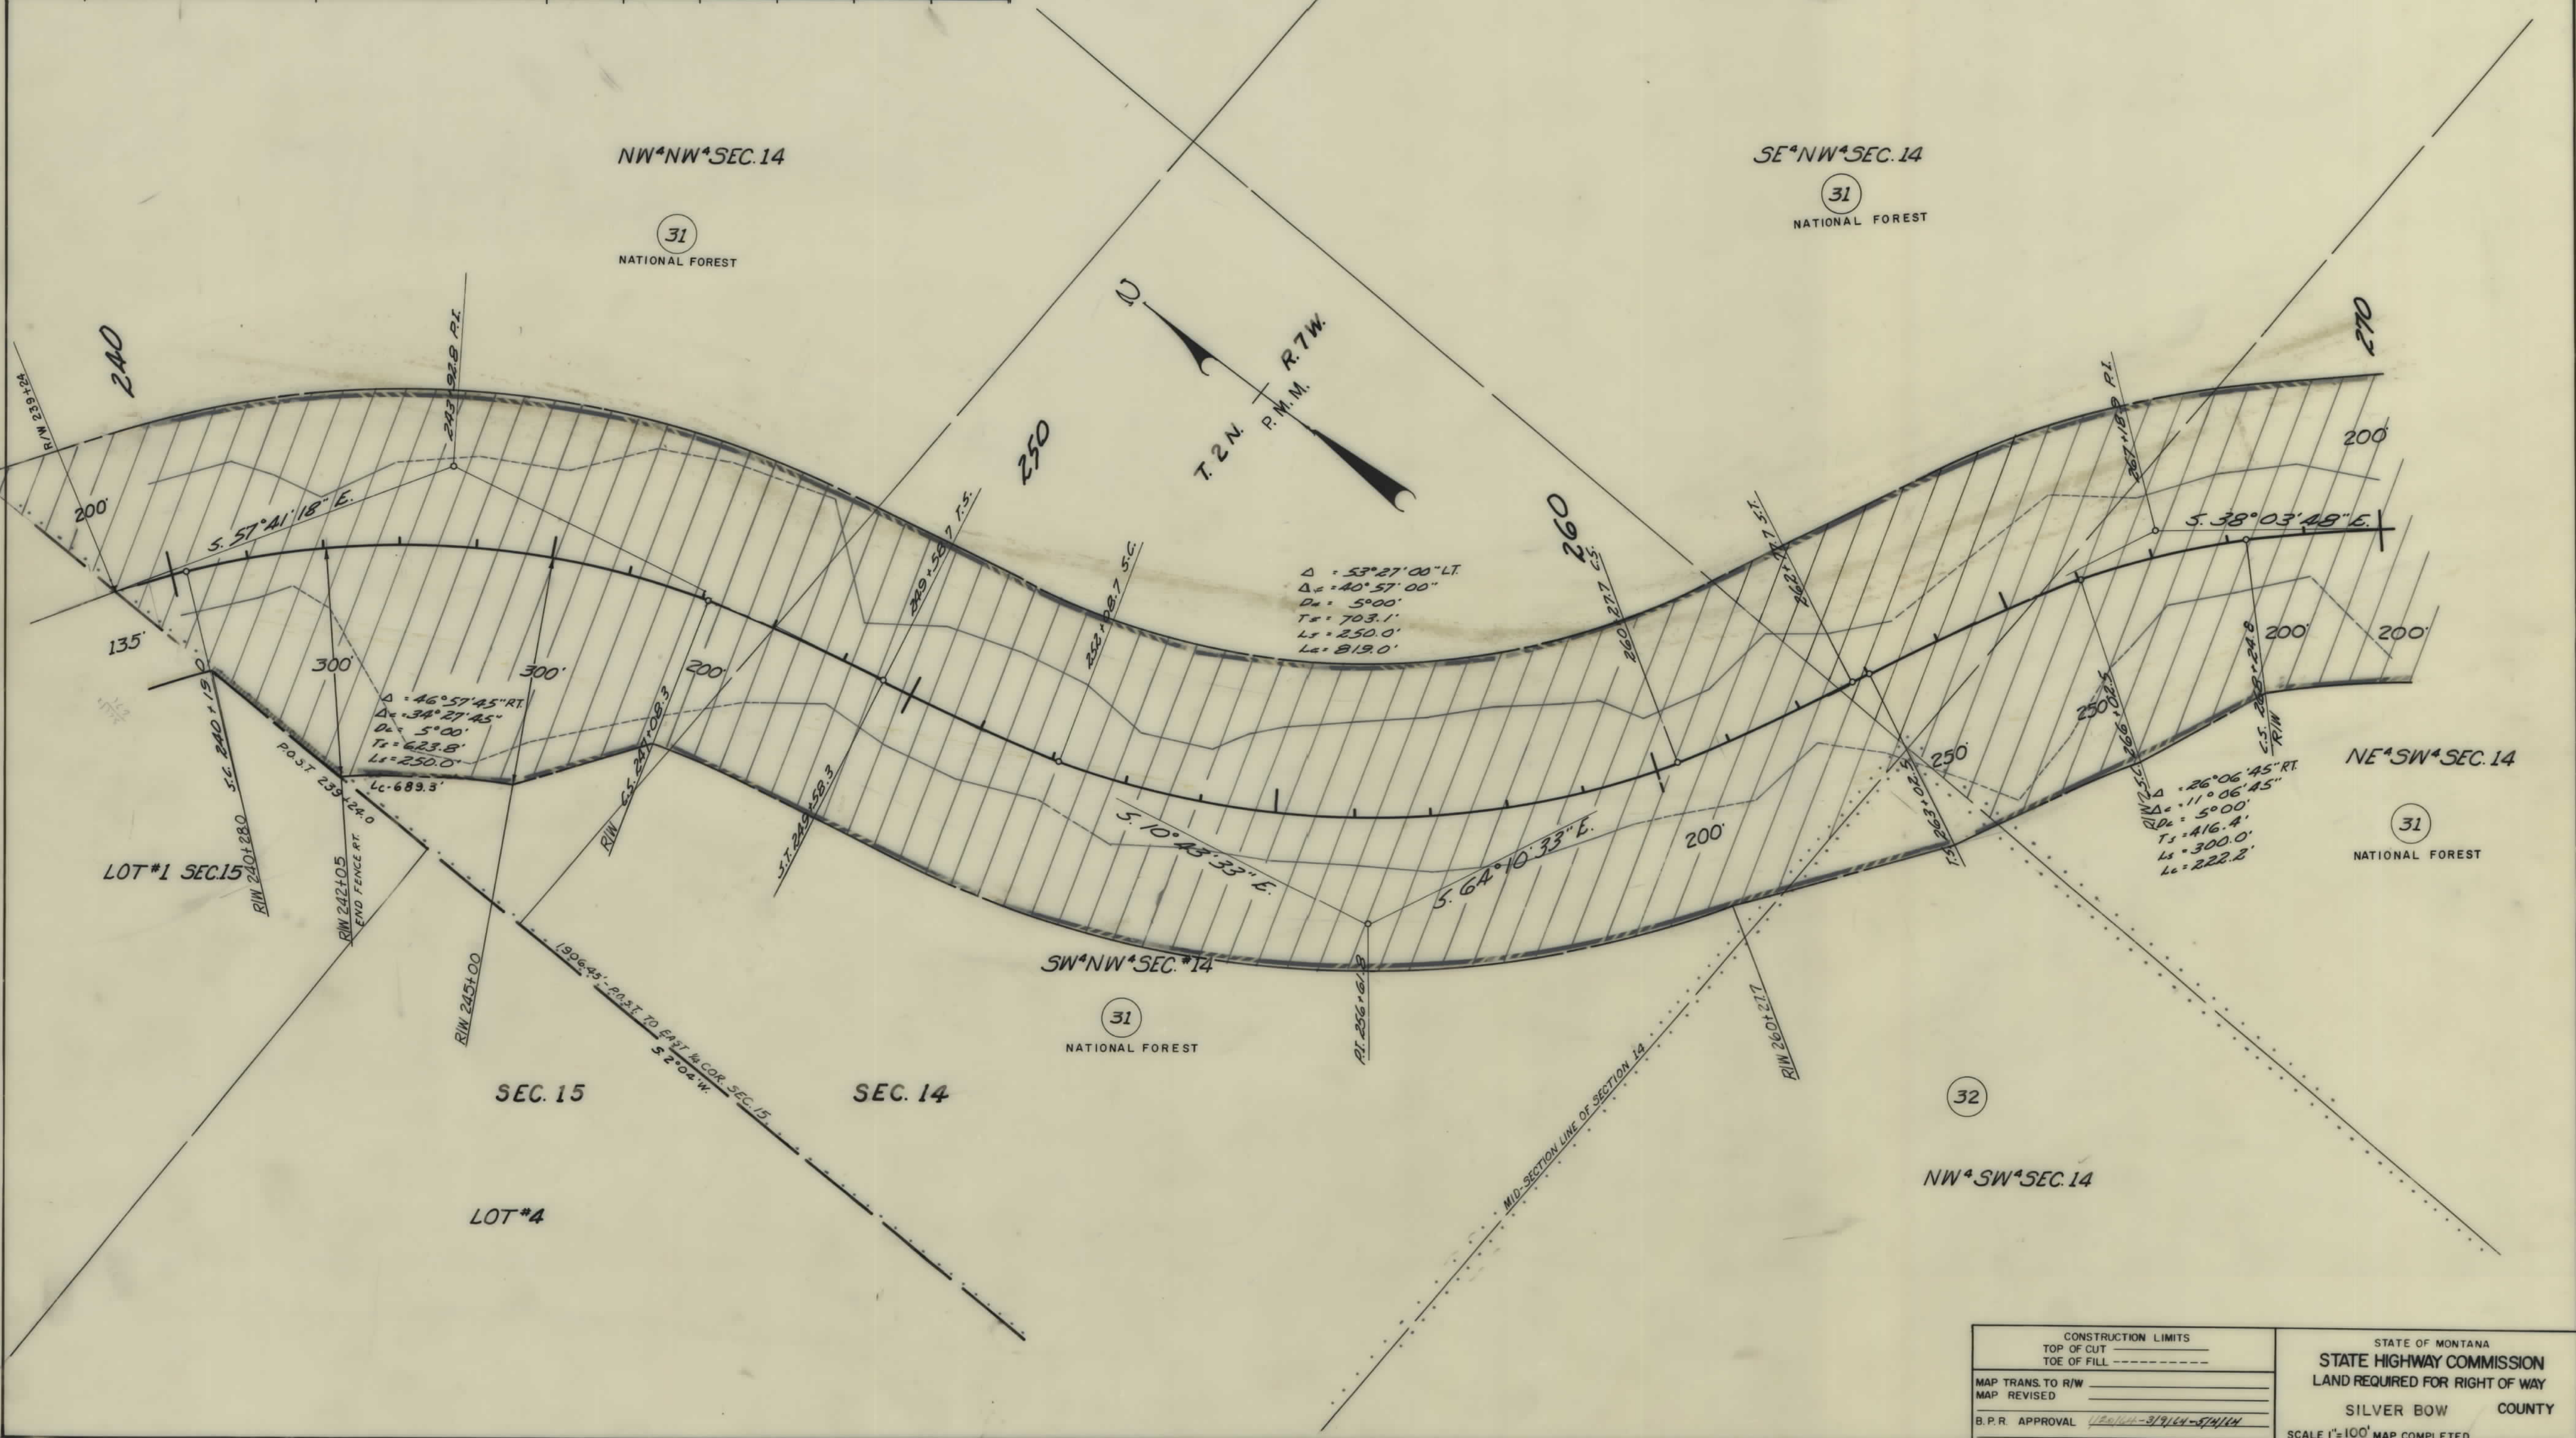

CONSTRUCTION LIMITS		STATE OF MONTANA	
TOP OF CUT	TOE OF FILL	STATE HIGHWAY COMMISSION	
MAP TRANS. TO R/W		LAND REQUIRED FOR RIGHT OF WAY	
MAP REVISED		SILVER BOW COUNTY	
B.P.R. APPROVAL		SCALE 1"=100' MAP COMPLETED	

OWNERSHIPS							
PARCEL	NAME	ADDRESS	TOTAL ACREAGE	GROSS TAKE ACREAGE	P.T.W. ACREAGE	NET TAKE ACREAGE	REMAINDER LEFT RIGHT
31	NATIONAL FOREST			81.43		81.43	
33	N. P. RY. CO.			260		260	
34	LOUIS J. LUX	HOMESTAKE, MONT.		0.15		0.15	

FED. ROAD DIST. NO.	STATE	FED. AID PROJECT NO.	STATE NO.	SHEET NO.	TOTAL SHEETS
8	MONT.	I-90-4(5)226	8904-05	8	8

