

PLANS



NOT

TO

SCALE



CONVENTIONAL SIGNS	
RIGHT OF WAY LINE	---
CENTERLINE (C) OR PROJECTED LINE	---
STK'D. CENTERLINE	---
PARCEL NUMBER	②
OWNERSHIP BOUNDARY	---
R/W USE EXISTING R/W LT OR RT	---
PRESENT TRAVELED WAY (RT.W.)	---
R/W LINE FENCED	---
RAILROAD R/W	---
CONSTRUCTION LIMITS	CUT --- FILL ---
FENCE LINE	---
CONTROL OF ACCESS WITH FENCE	---
CONTROL OF ACCESS WITHOUT FENCE	---
GATE IN FENCE	---
CATTLE GUARD=24'	---
STATE & NATIONAL BORDER LINES	---
CITY OR TOWN LIMITS LINE	---
COUNTY LINE	---
RESERVATION LINE	---
TOWNSHIP & SECTION LINE	---
1/2 SECTION LINE	---
1/4 SECTION LINE	---
SECTION CORNER	FOUND UNFOUND
1/4 SECTION COR.	---
1/16 SECTION COR.	---
CENTER OF SECTION	---
TELEPHONE OR TELEGRAPH POLES IN PLACE	---
POWER POLES IN PLACE	---
TEL. OR TEL. OR POWER POLES TO BE MOVED	---
NEW PIPES	---
OLD PIPES IN PLACE	---
OUTLET DITCH	---
INLET DITCH	---
DITCHES	---
CHANNEL CHANGES	CH. CH. ---
BRIDGE	---
RAILROADS	---

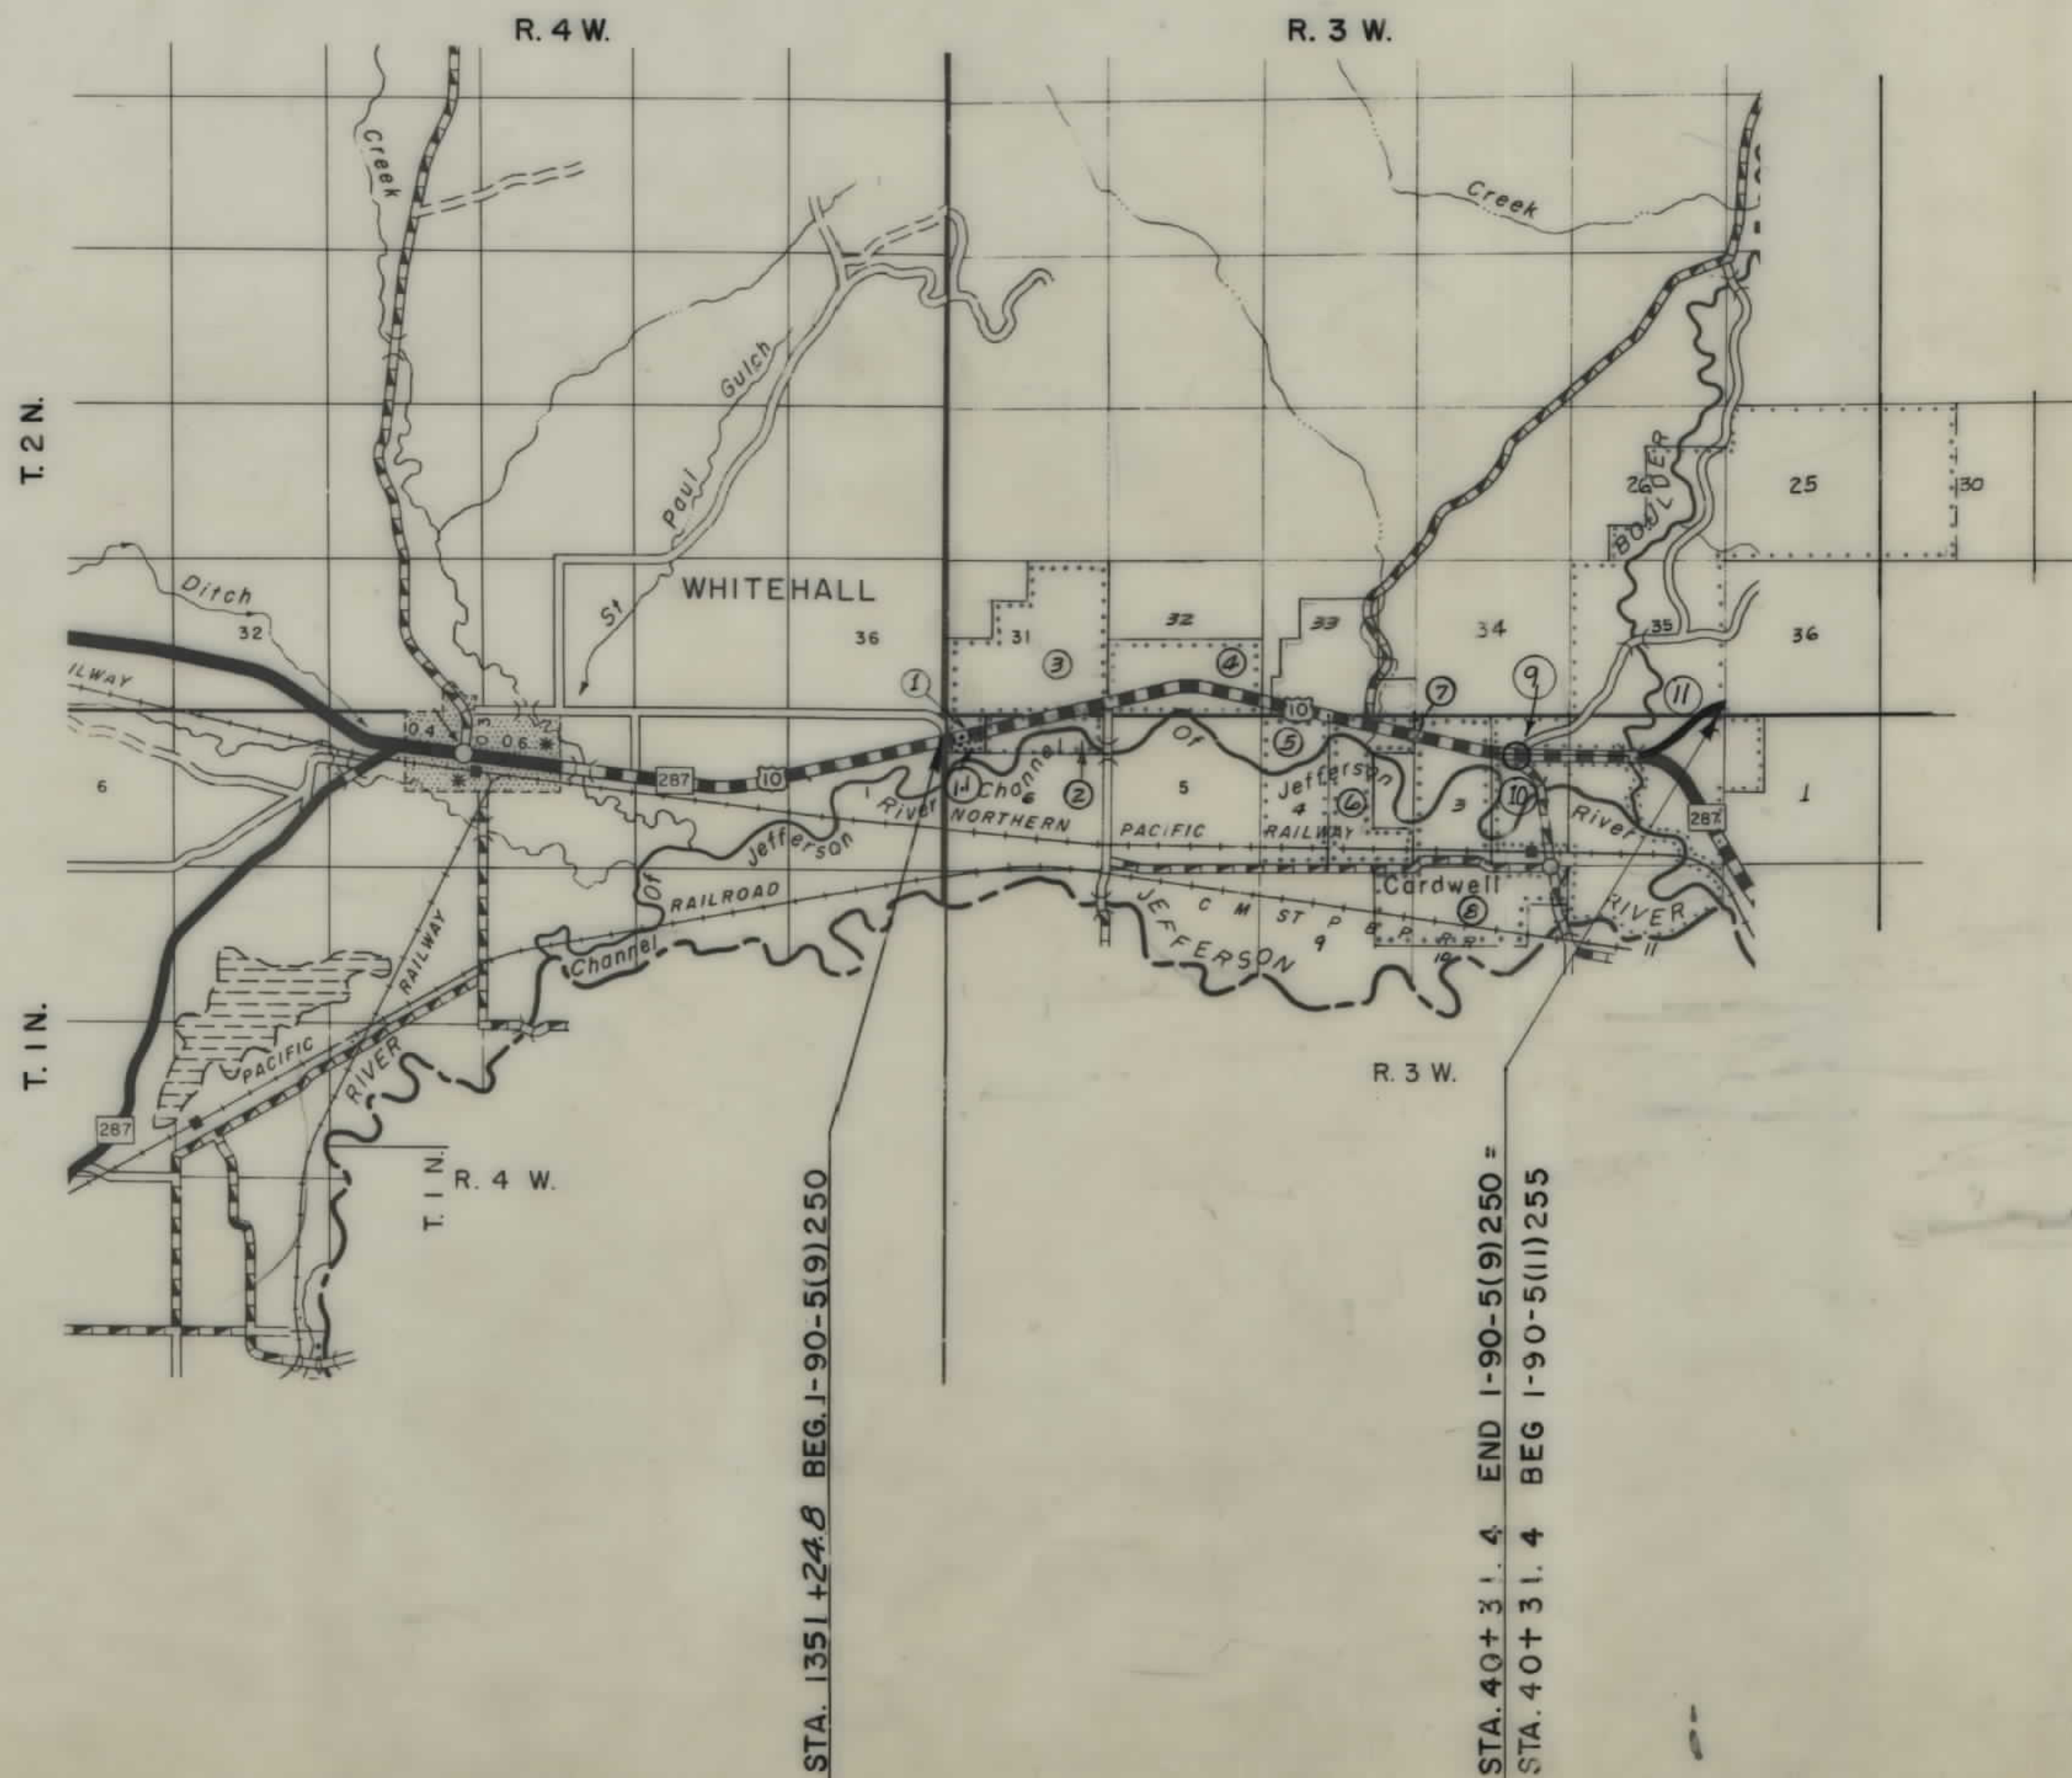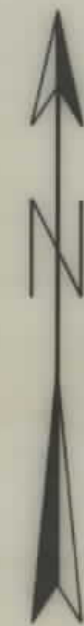

STATE OF MONTANA

STATE HIGHWAY COMMISSION

RIGHT OF WAY PLAN OF
FEDERAL AID PROJECT NO. I-90-5(9)250 R/W
I-90-5() CONST.

CARDWELL WEST

LENGTH 5.343 MILES

FED. ROAD DIST. NO.	STATE OF	FED. AID PROJECT NUMBERS		STATE NO.	SHEET NO.	TOTAL SHEETS
		CONST. NO.	R/W NO.			
8	MONTANA		I-90-5(9)250	8905-09	1	13


CARDWELL WEST

INDEX		
PARCEL NO.	OWNERSHIPS	SHEET NO.
1-3	RICHARD L. HANSON	3-4-5
2	A. O. SMITH CORP.	4-5
4-5	MARKO STEPAN	5-6-7-8
6	MIKE-ANDREW PANKOVICH	8-9
7	ARTHUR E. - LOIS I. COLLINS	9
8	GEORGE W. McKEOWN	9-10
11	E. CARROLL SPECK ETUX	3-4
9, 11	FRANK & DOROTHY SHAW	10-13
10	JESSIE FLESHEIM	10-13



OWNERSHIPS								
PARCEL	NAME	ADDRESS	TOTAL AREA	GROSS R/W AREA	P.T.W. AREA	AREA TO BE ACQUIRED	REMAINDER	
							LEFT	RIGHT
2	A.O. SMITH CORP.	CARDWELL, MONT.	119.19 AC.	30.51 AC.	9.64 AC.	20.87 AC.	4.82 AC.	83.86 AC.
3	RICHARD L. HANSON	"	18.77 AC.	7.83 AC.	10.94 AC.			
4	MARK O. STEPAN	"	53.57 AC.	20.35 AC.	33.22 AC.			
143	RICHARD L. HANSON	"	560.98 AC.	29.76 AC.	16.67 AC.	13.09 AC.	529.56 AC.	1.66 AC.

FED. ROAD DIST. NO.	STATE	FED. AID PROJECT NUMBERS		STATE NO.	SHEET NO.	TOTAL SHEETS
		CONST. NO.	R/W NO.			
8	MONT.		1-90-5(9)250	8905-08	5	13

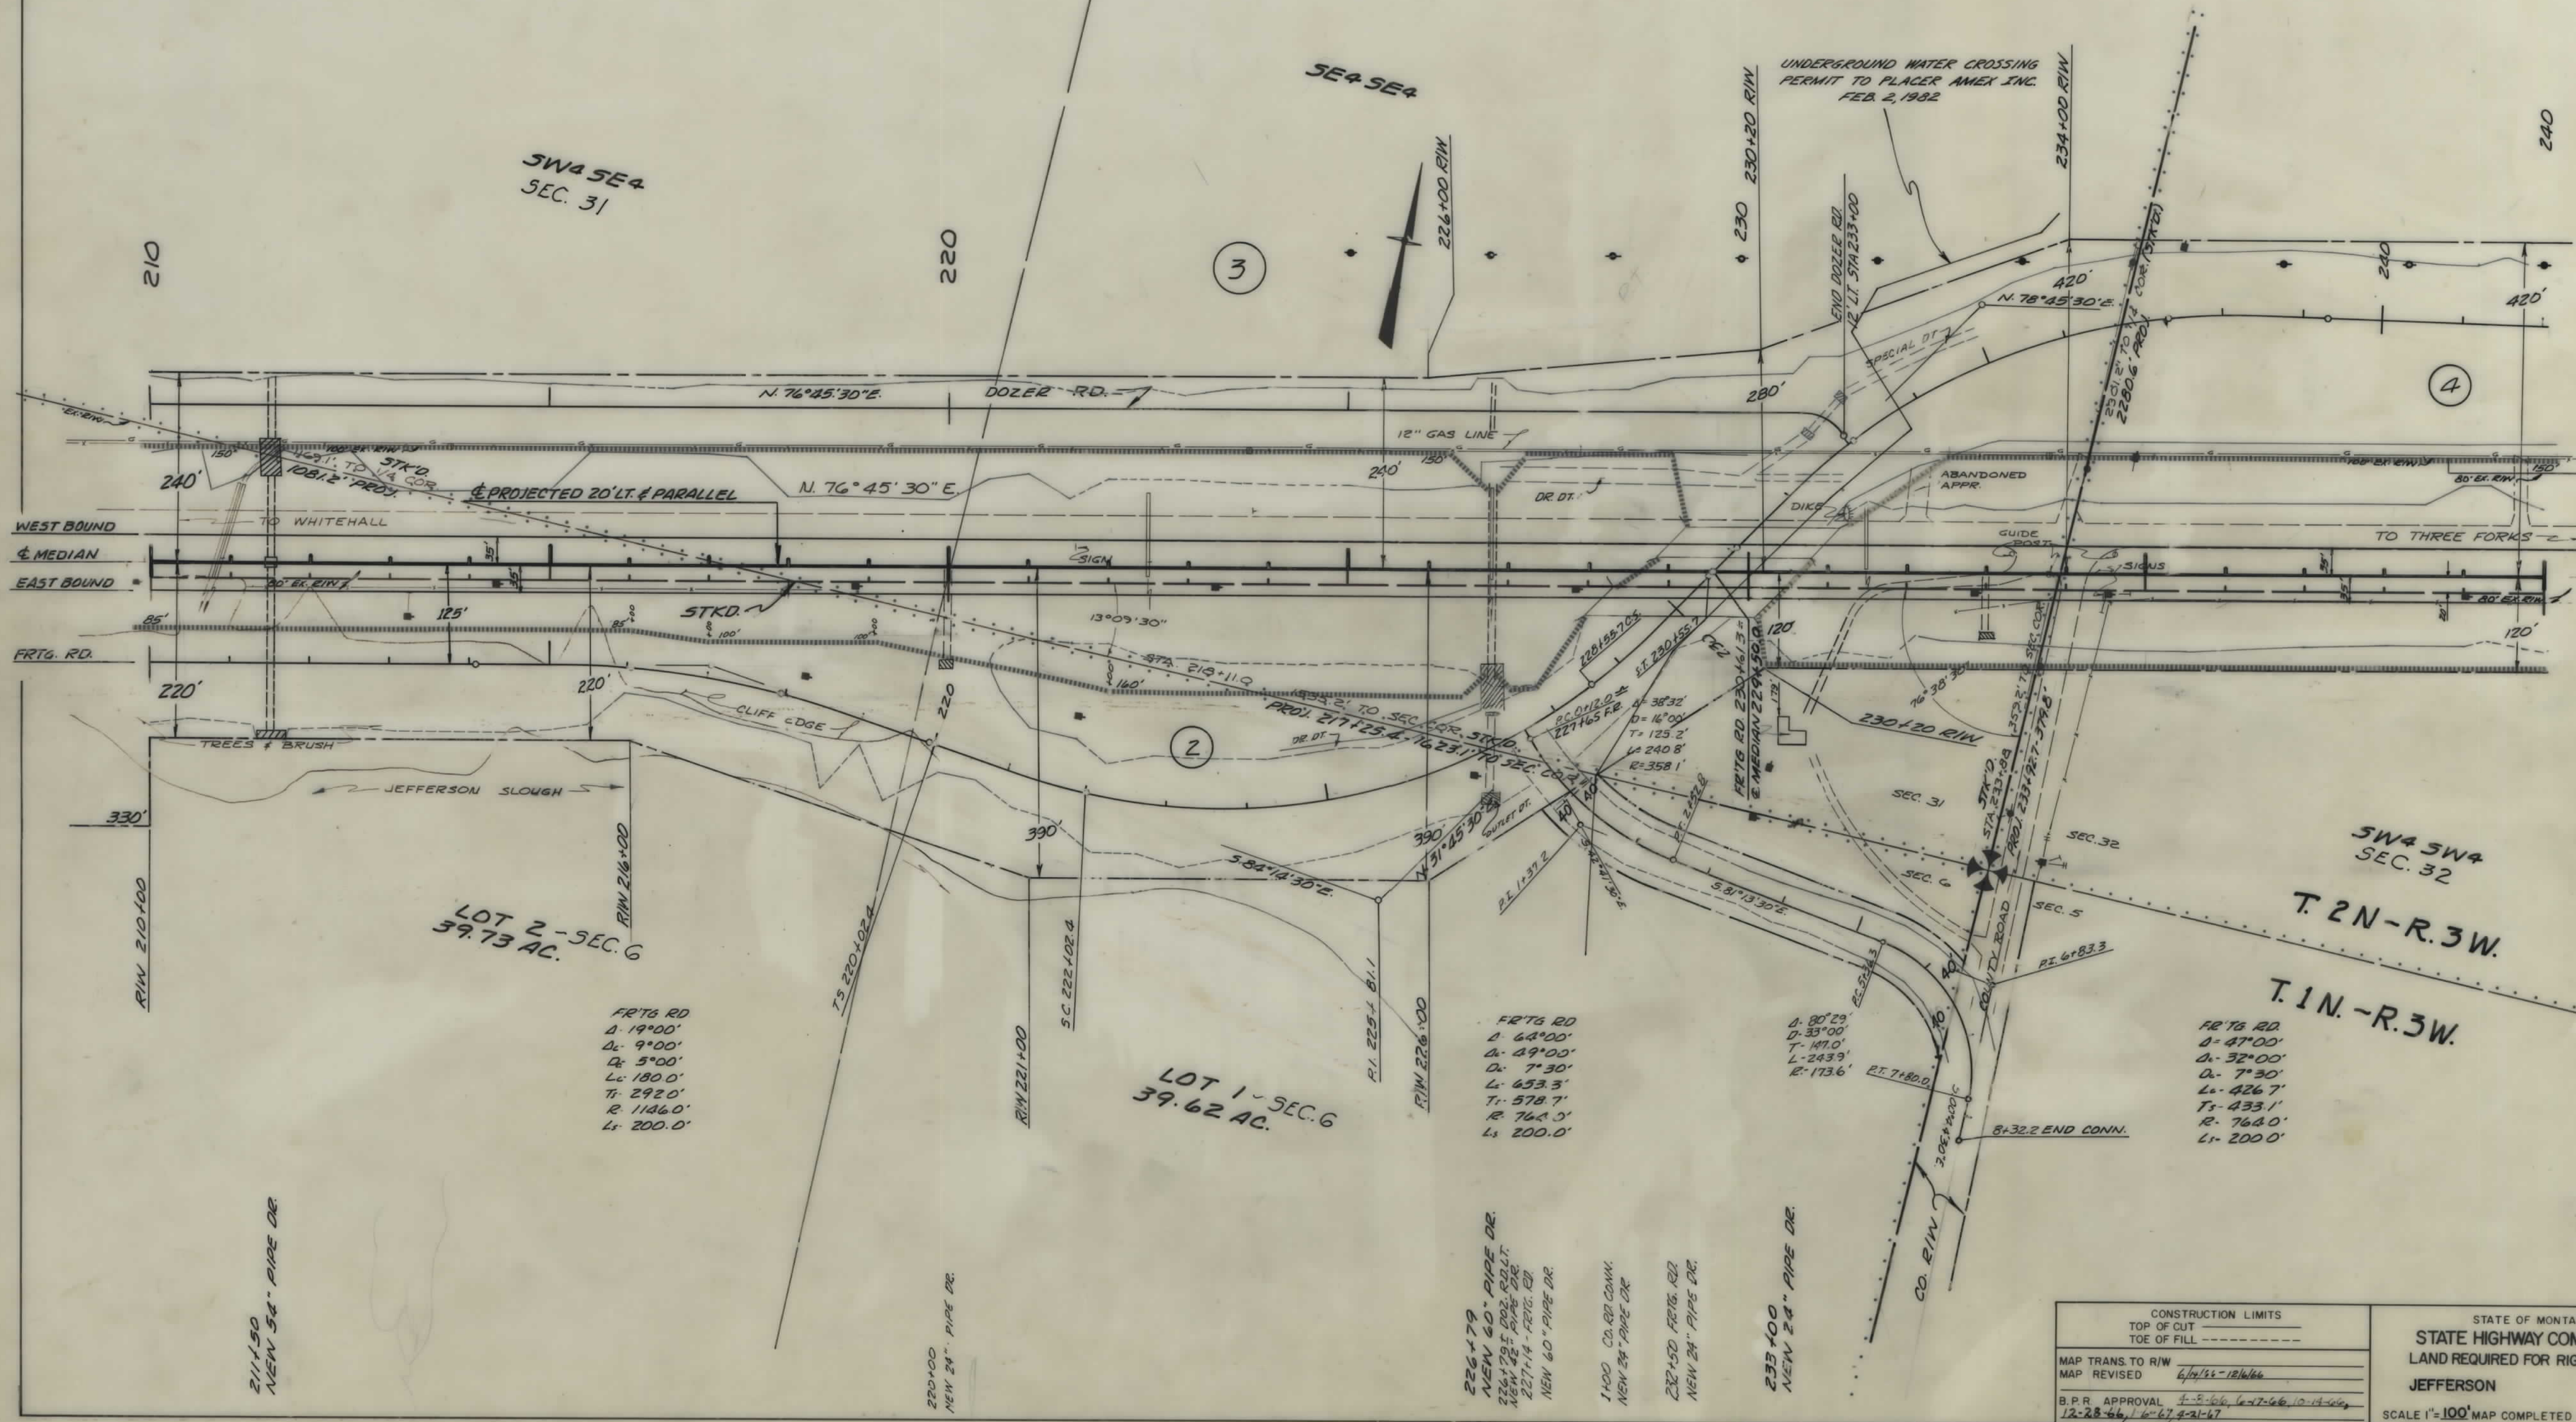

CONSTRUCTION LIMITS		STATE OF MONTANA	
TOP OF CUT		STATE HIGHWAY COMMISSION	
TOE OF FILL		LAND REQUIRED FOR RIGHT OF WAY	
MAP TRANS. TO R/W	6/14/55-12/1/56	JEFFERSON	COUNTY
MAP REVISED		SCALE 1"=100' MAP COMPLETED	
B.P.R. APPROVAL	4-5-56, 6-17-56, 10-14-56		
	12-28-56, 1-6-57, 4-21-57		

OWNERSHIPS							
PARCEL	NAME	ADDRESS	TOTAL ACREAGE	GROSS TAKE ACREAGE	P.T.W. ACREAGE	NET TAKE ACREAGE	REMAINDER LEFT RIGHT
8	GEORGE W. MCKEDWIN	1/4 ROY DELMOE, CARDWELL	674.20 AC.	27.83 AC.	10.17 AC.	17.66 AC.	50.34 AC. 596.03 AC.
9	FRANK & DORTHY SHAW	CARDWELL, MONT.		9.67 AC.	1.68	7.99	
10	JESSIE FLESHEIM	"	610.00±	56.15	2.07	54.08	9.14 544.71±

FED. ROAD DIST. NO.	STATE	FED. AID PROJECT NUMBERS		STATE NO.	SHEET NO.	TOTAL SHEETS
		CONST. NO.	R/W NO.			
8	MONT.		190-5(9)250	8905-09	10	13

