


PLANS

NOT

TO

SCALE

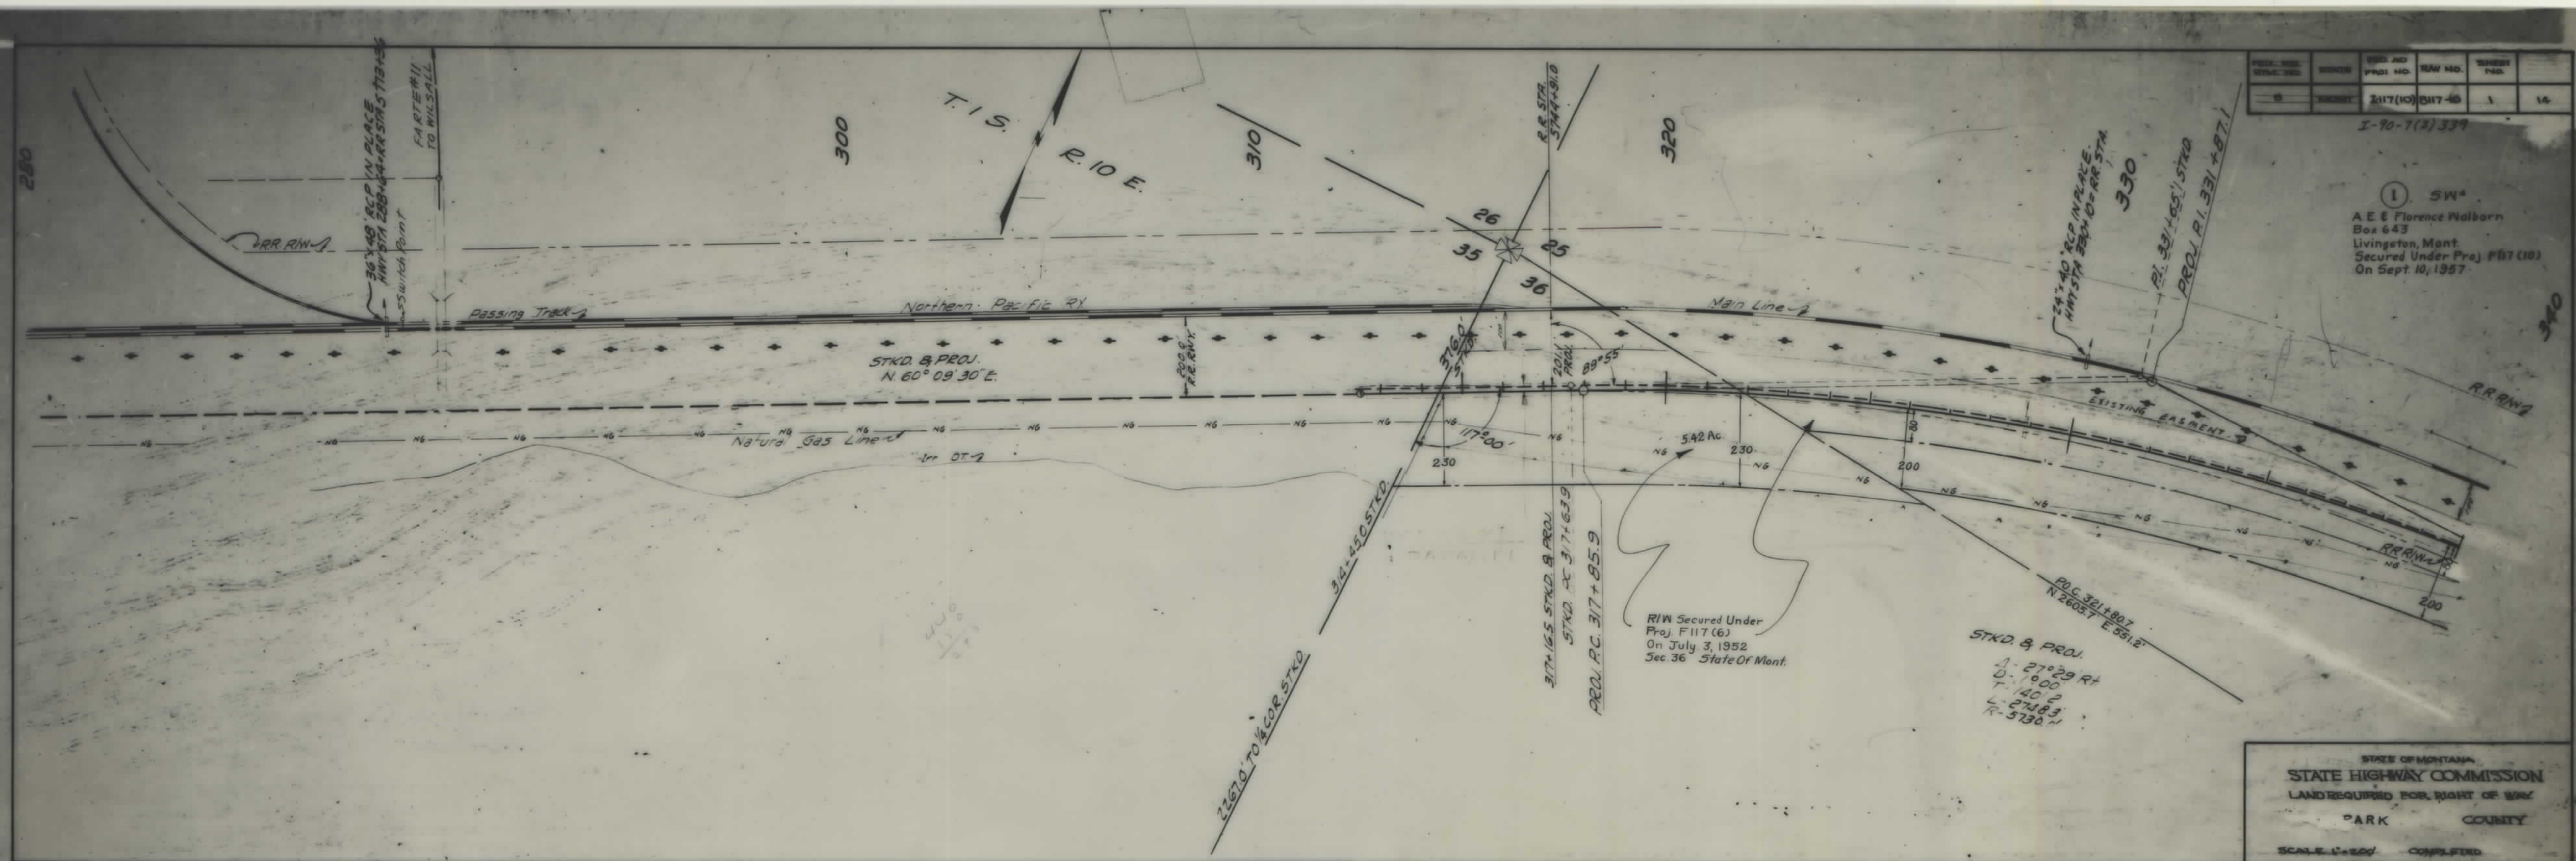


FED. ROAD DIST. NO.	STATE	FED. AID PROJ. NO.	R/W NO.	SHEET NO.	TOTAL SHEETS
8	MONT.	I-117(10)	8117-10	2	14

I-90-7(3)339

① SW⁴
A.E. & Florence Wolburn
Box 643
Livingston, Mont.
Secured Under Proj. F117(10)
On Sept. 10, 1957.

STATE OF MONTANA
STATE HIGHWAY COMMISSION
LAND REQUIRED FOR RIGHT OF WAY
PARK COUNTY
SCALE 1"=200' MAP COMPLETED

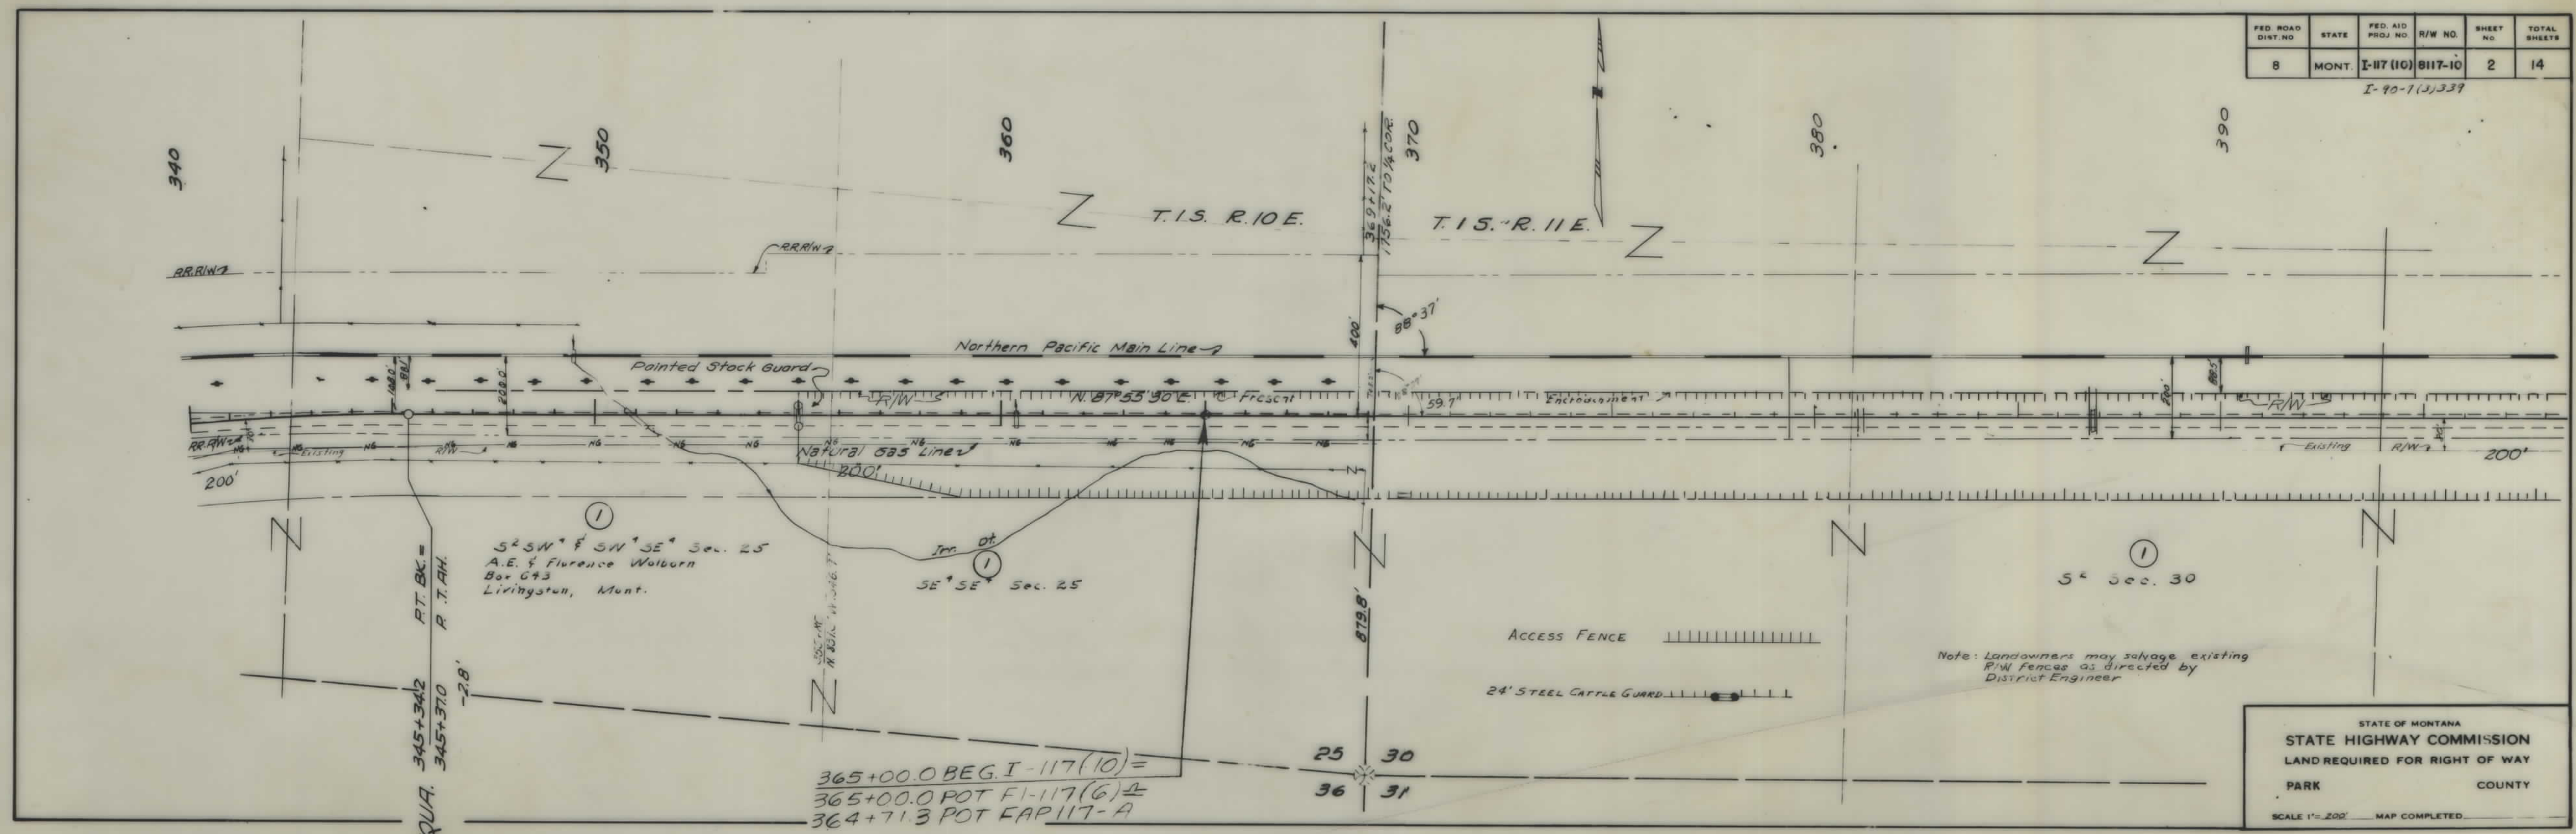


FED. ROAD DIST. NO.	STATE	FED. AID PROJ. NO.	R/W NO.	SHEET NO.	TOTAL SHEETS
8	MONT.	I-117(10)	8117-10	2	14

I-90-7(3)339

① SW⁴
A.E. & Florence Wolburn
Box 643
Livingston, Mont.
Secured Under Proj. F117(10)
On Sept. 10, 1957.


STATE OF MONTANA
STATE HIGHWAY COMMISSION
LAND REQUIRED FOR RIGHT OF WAY
PARK COUNTY
SCALE 1"=200' MAP COMPLETED

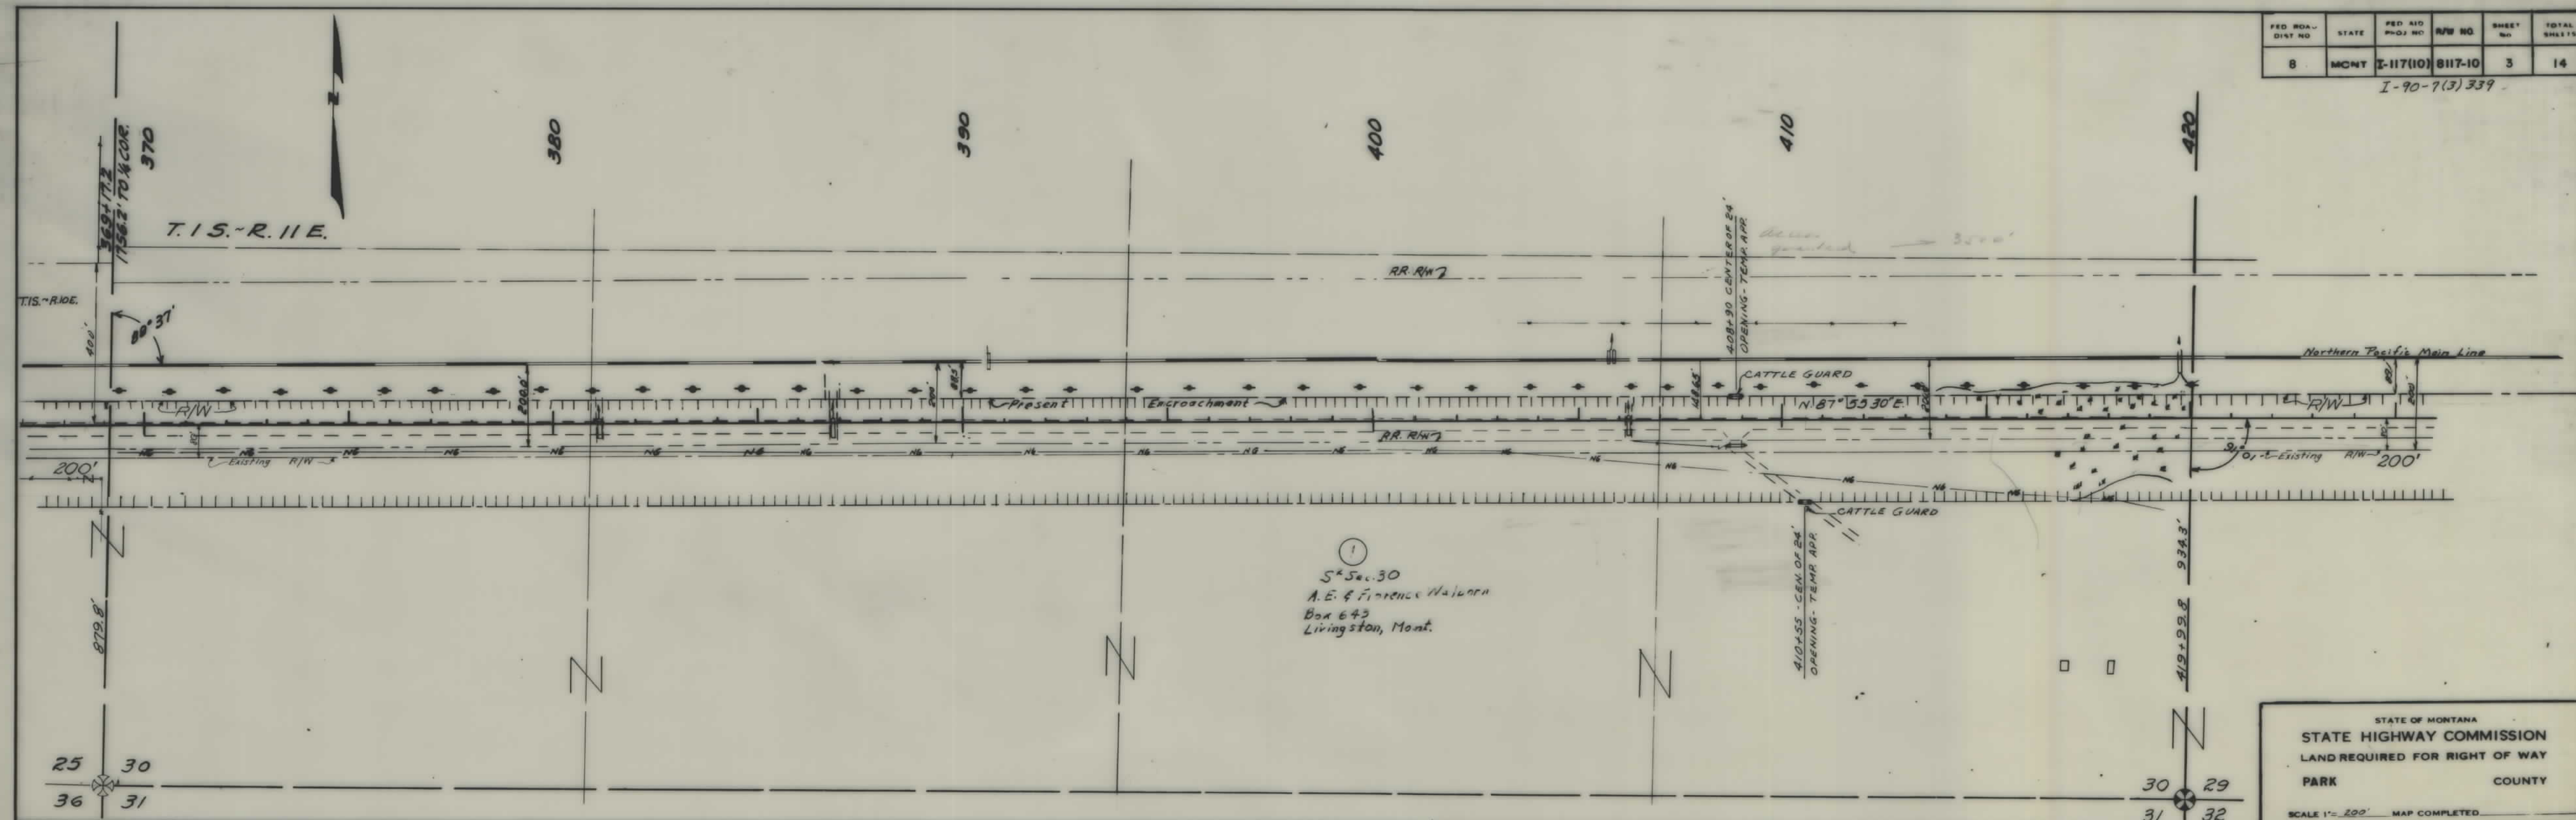

FED. ROAD DIST. NO.	STATE	FED. AID PROJ. NO.	R/W NO.	SHEET NO.	TOTAL SHEETS
8	MONT.	I-117(10)	8117-10	3	14

I-90-7(3)339

STATE OF MONTANA
STATE HIGHWAY COMMISSION
LAND REQUIRED FOR RIGHT OF WAY
PARK COUNTY
SCALE 1"=200' MAP COMPLETED

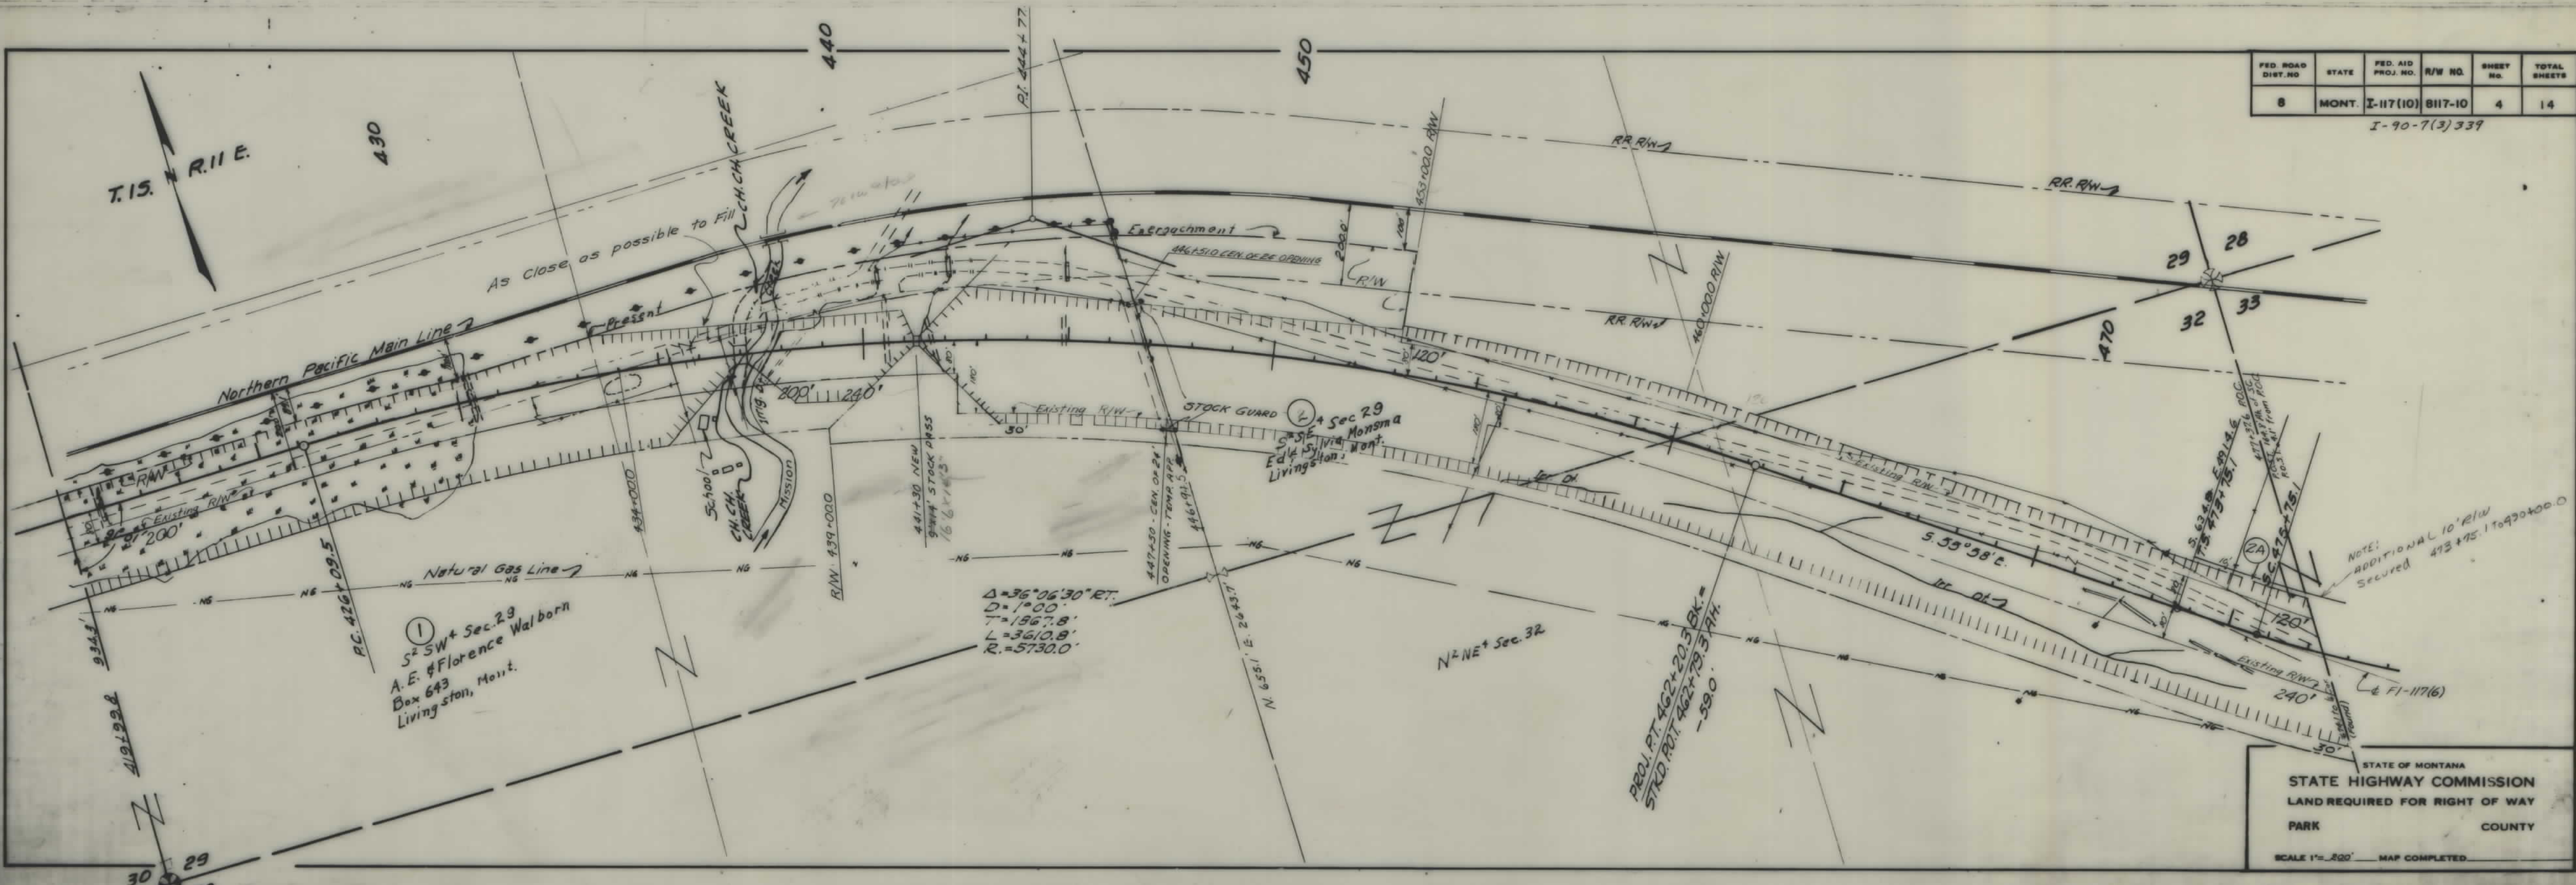

FED. ROAD DIST. NO.	STATE	FED. AID PROJ. NO.	R/W NO.	SHEET NO.	TOTAL SHEETS
8	MONT.	I-117(10)	8117-10	4	14

I-90-7(3)339

STATE OF MONTANA
STATE HIGHWAY COMMISSION
LAND REQUIRED FOR RIGHT OF WAY
PARK COUNTY
SCALE 1"=200' MAP COMPLETED

I 90-7(3)339 SHT 3&4 OF 14

