


FED. ROAD DIST. NO.	STATE	FED. AID PROJ. NO.	R/W NO.	SHEET NO.	TOTAL SHEETS
8	MONT.	I-90- 7(6)387	8907-06	1	2


CONST. I 90-7(8) 387

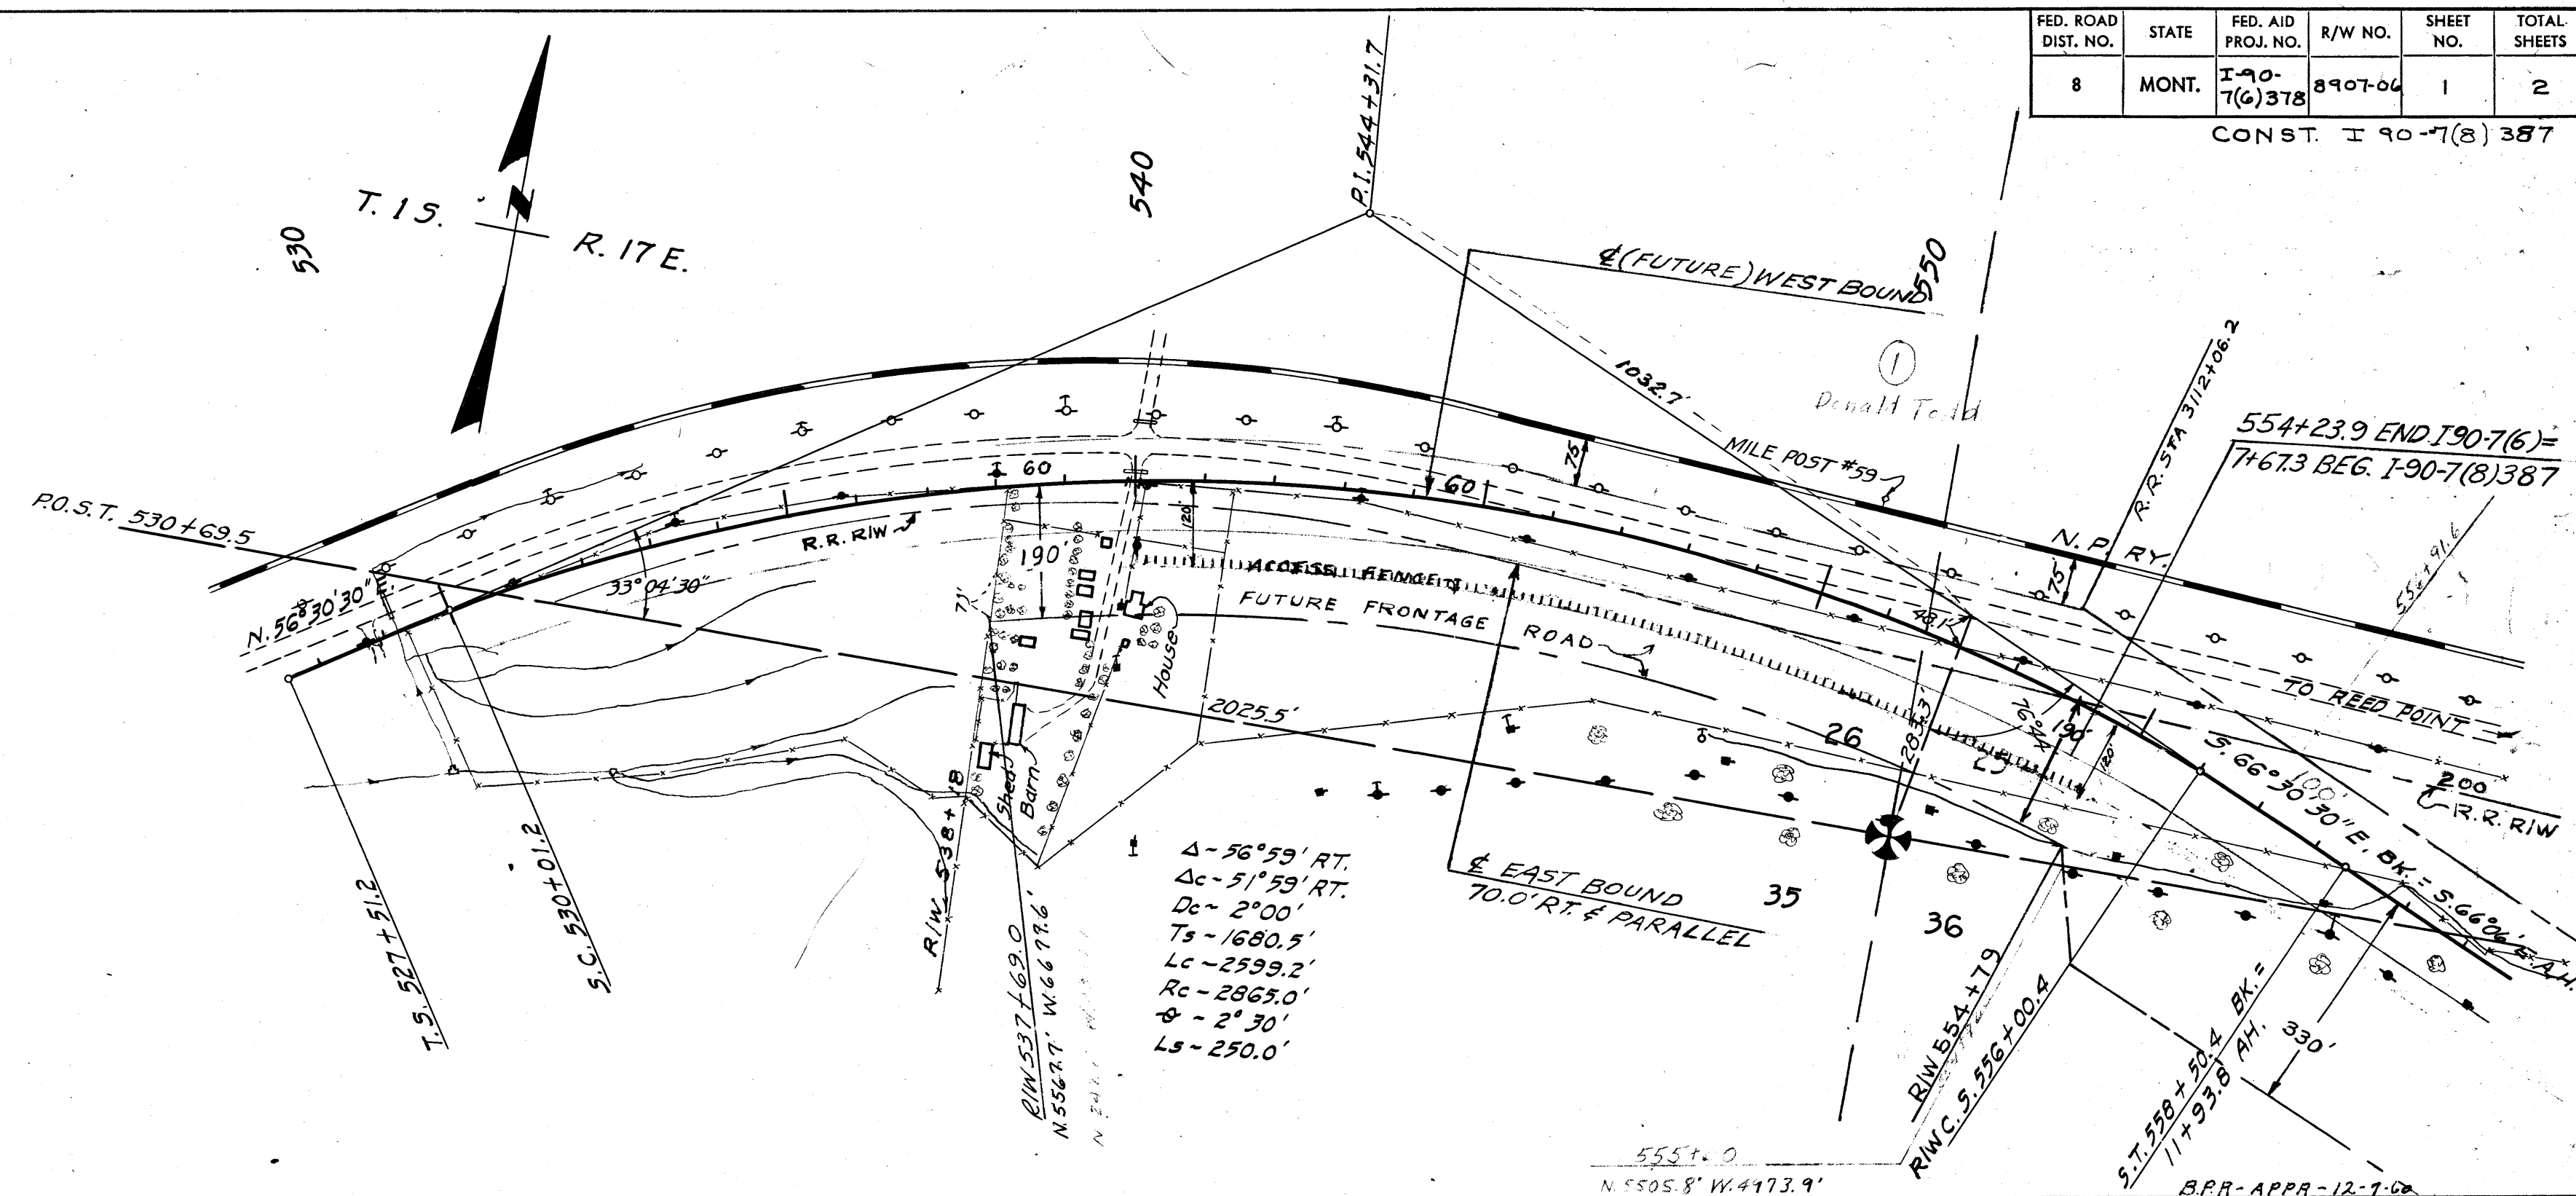

MAPS MADE	10-18-60
MAPS REVISED	10-20-60 12-7-60
MAPS TO BUR. PUB. ROADS	
MAPS COMPLETED	

STATE OF MONTANA
STATE HIGHWAY COMMISSION
LAND REQUIRED FOR RIGHT OF WAY
SWEETGRASS COUNTY
SCALE 1" = 200' MAP APPROVED BY _____

FED. ROAD DIST NO.	STATE	FED. AID PROJ. NO.	R/W NO.	SHEET NO.	TOTAL SHEETS
8	MONT.	1-90-7(6)378	8-007-06	2	2

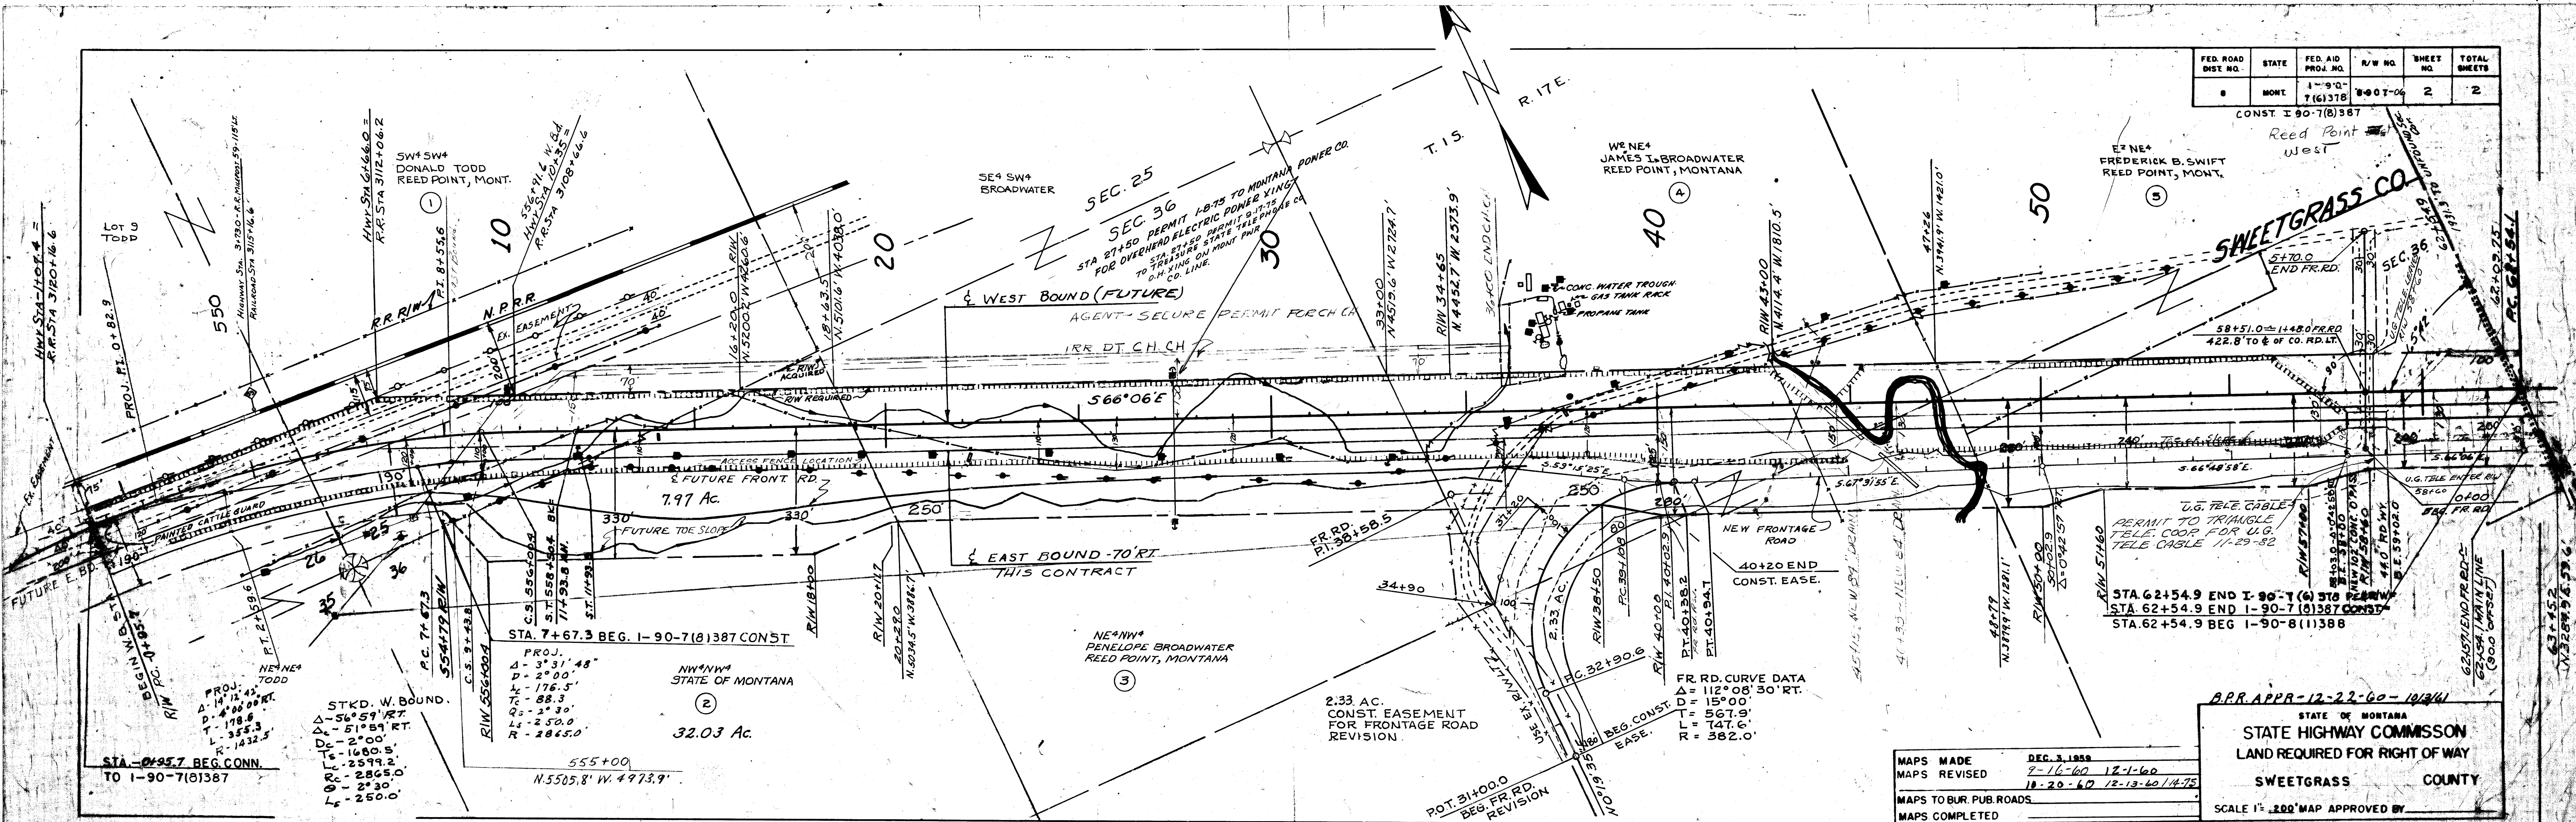

MAPS MADE	DEC. 3, 1959
MAPS REVISED	9-16-60 12-1-60
	10-20-60 12-13-60 14-75
MAPS TO BUR. PUB. ROADS	
MAPS COMPLETED	

A.P.R. APPR-12-22-60-10341

STATE OF MONTANA
STATE HIGHWAY COMMISSION
LAND REQUIRED FOR RIGHT OF WAY
SWEETGRASS COUNTY
SCALE 1" = 200' MAP APPROVED BY _____