

PLANS

NOT

TO

SCALE

STATE OF MONTANA
STATE HIGHWAY COMMISSION

RIGHT OF WAY PLAN OF PROPOSED

FEDERAL AID PROJECT NO. I-90-8

SWEET GRASS CO. LINE - BIG HORN CO. LINE

PARK CITY WEST
STILLWATER COUNTY

LENGTH 8.594 MILES

SCALES

HORIZONTAL: 1 Inch= 100 Feet

VERTICAL: 1 Inch= 10 Feet

CROSS SECTIONS--HOR. & VERT.: 1 Inch= Feet

REDUCTION PRINTS 1/2 ORIGINAL SCALE



(42) 417 R/W
(48) 415 CONST.
(3) 417 P.E.

FED. ROAD DIV. NO.	STATE	CONST.	I-90-8 (48) 415	SHEET NO.	TOTAL SHEETS
8	MONT.	R/W	I-90-8 (42) 417	1	18

STATE NUMBER.....
PLANS COMPLETED.....
CONTRACT COMPLETED.....

CONVENTIONAL SIGNS

STATE AND NATIONAL LINE	---
COUNTY LINE	---
CITY, VILLAGE OR BOROUGH LINE	---
TOWNSHIP LINE	---
SECTION LINE	---
RESERVATION LINE	---
FENCE LINE	---
GUARD RAIL	---
UNFENCED PROPERTY	---
RIGHT OF WAY LINE	---
RIGHT OF WAY LINE FENCED	---
TRAVELED WAY	---
RAILROADS	---
RETAINING WALLS	---
BASE OR SURVEY LINE	---
LEVEE	---
CULVERTS IN PLACE (PLAN)	---
NEW CULVERTS (PLAN)	---
NEW CULVERTS (PROFILE)	---
TROLLEY POLE	---
POWER POLE	---
TELEPHONE OR TELEGRAPH POLE	---
MARSH	---
DITCH	---
RIPRAP	---
BRIDGE	---
DITCH BLOCK	---

LEGEND OF COMPLETED WORK

GRADED ROAD	---
GRAVELED ROAD	---
OILED ROAD	---
PAVED ROAD	---


PARC'L NO.	OWNERSHIPS	SHEET NO.
1	GLEN E. ROBBINS, ETAL	3 & 4
2	AL & MARY CODNEYS	3
3	MARGARET PLATZ WILSON	3-6
4	ELDEN G. WIMSETT	6
5	GERALD & AUDREY BREWSTER	6 & 7
6	PETER & ZELLAH YEGEN	7 & 8
7	COVE DT. X-ING	8
8	PETER & ZELLAH YEGEN	8 & 9
9	FREDERICK MEINHARDT	9
10	BIG DITCH X-ING	9
11	FREDERICK MEINHARDT	9
12	YELLOWSTONE GRAIN CO. INC.	9-11
13	BIG DITCH CO.	10
14	SECURITY TRUST & SAVINGS - J.L. KEEFER EST.	10
15	EMIL KOBER	10 & 11
16	KOBER FARMS INC.	11 & 12
17	JOHN RICHTER	12
18	JULIUS & LILLIAN KARST	12 & 13
19	KOBER FARMS INC.	13
20	WILLIAM BENNER JR.	13-15
21	KARL KOBER et ux	14
22	YELLOWSTONE GRAIN CO. INC.	14 & 15
23	SECURITY TRUST & SAVINGS - J.L. KEEFER EST.	15 & 16
24	CHARLES EASTLICK	16 & 17
25	MARY BENNER	17 & 18

STATE HIGHWAY COMMISSION OF MONTANA

APPROVED: Louis M. Phillips 9/13/62
STATE HIGHWAY ENGINEER DATE

DEPARTMENT OF COMMERCE
BUREAU OF PUBLIC ROADS

APPROVED: _____
DIVISION ENGINEER DATE

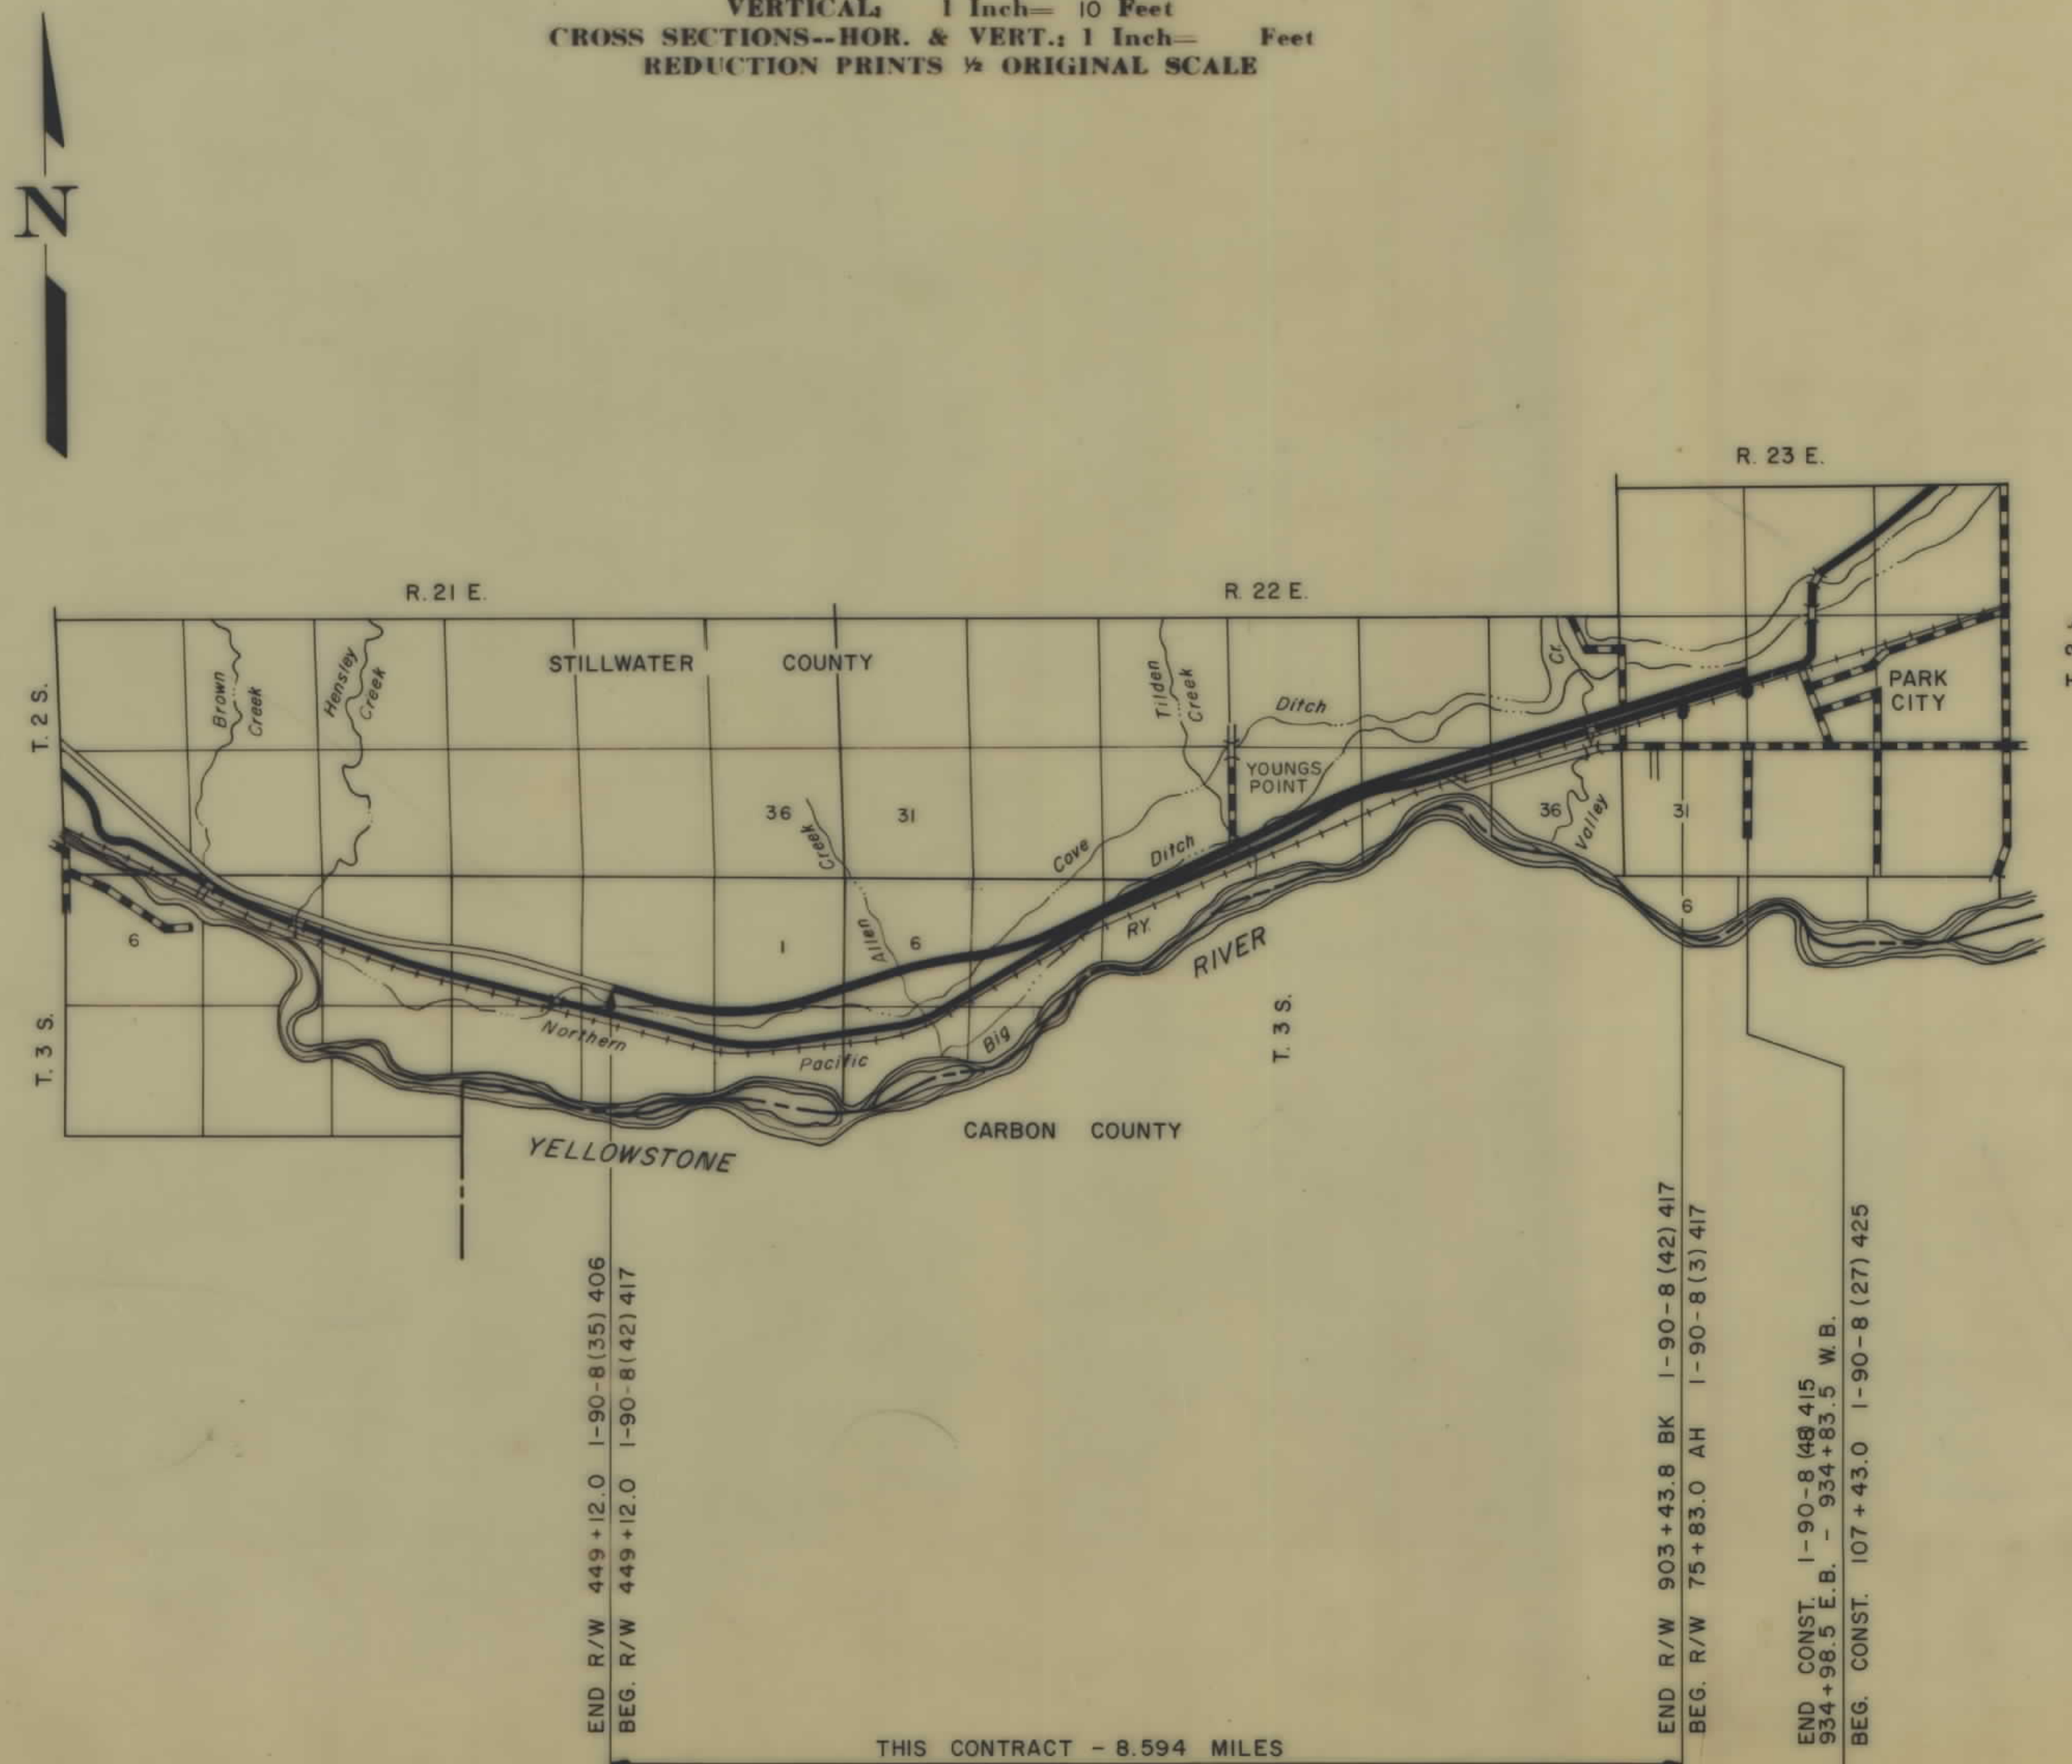

THIS CONTRACT - 8.594 MILES

5-13-65
2-2-66
10-23-67
10-5-67


FED. ROAD DIV. NO.	STATE	F.A.P. NOS.	STATE NO.	SHEET NO.	TOTAL SHEETS
8	MONT.	CONST. NO. 1-90-8 (48) 415	R/W NO. 1-90-8 (42) 417	2	18

PARCEL NO.	OWNERSHIP	TOTAL ASSESSED ACREAGE
1	GLEN L. ROBBINS, ETAL	238.00
2	AL CODENYS	155.00
3	MARGARET PLATZ WILSON	4706.49
4	ELDEN WIMSETT	419.26
5	GERALD BREWSTER et ux	320.00
6	PETER YEGEN JR. et ux	2596.19
7	COVE DITCH X-ING	
8	PETER YEGEN JR. et ux	2596.19
9	FREDERICK MEINHARDT	82.00
10	BIG DITCH X-ING	
11	FREDERICK MEINHARDT	82.00
12	YELLOWSTONE GRAIN CO. INC.	859.04
13	BIG DITCH CO.	
14	SECURITY TRUST & SAVINGS - TRUSTEE EST. OF J.L. KEEFER	165.00
15	EMIL KOBER	76.00
16	KOBER FARMS INC.	2530.00
17	JOHN RICHTER et ux	2.00
18	JULIUS KARST et ux	25.75
19	KOBER FARMS INC.	2530.00
20	WILLIAM BENNER JR.	138.85
21	KARL KOBER et ux	250.00
22	YELLOWSTONE GRAIN CO. INC.	296.00
23	SECURITY TRUST & SAVINGS - TRUSTEE EST. OF J.L. KEEFER	411.00
24	CHARLES EASTLICK	69.22
25	MARY BENNER	126.72
26	N. P. RY. CO.	

T. 2 S.
T. 3 S.

CONTIGUOUS PROPERTY
MARGARET PLATZ WILSON
SECTIONS 22, 23, 26,
27 & 35.

CONTIGUOUS PROPERTY
KOBER FARMS INC.
SECTIONS 15 & 28
ALSO E² SECTION 20
N², SW⁴, W²SE⁴, SEC. 22

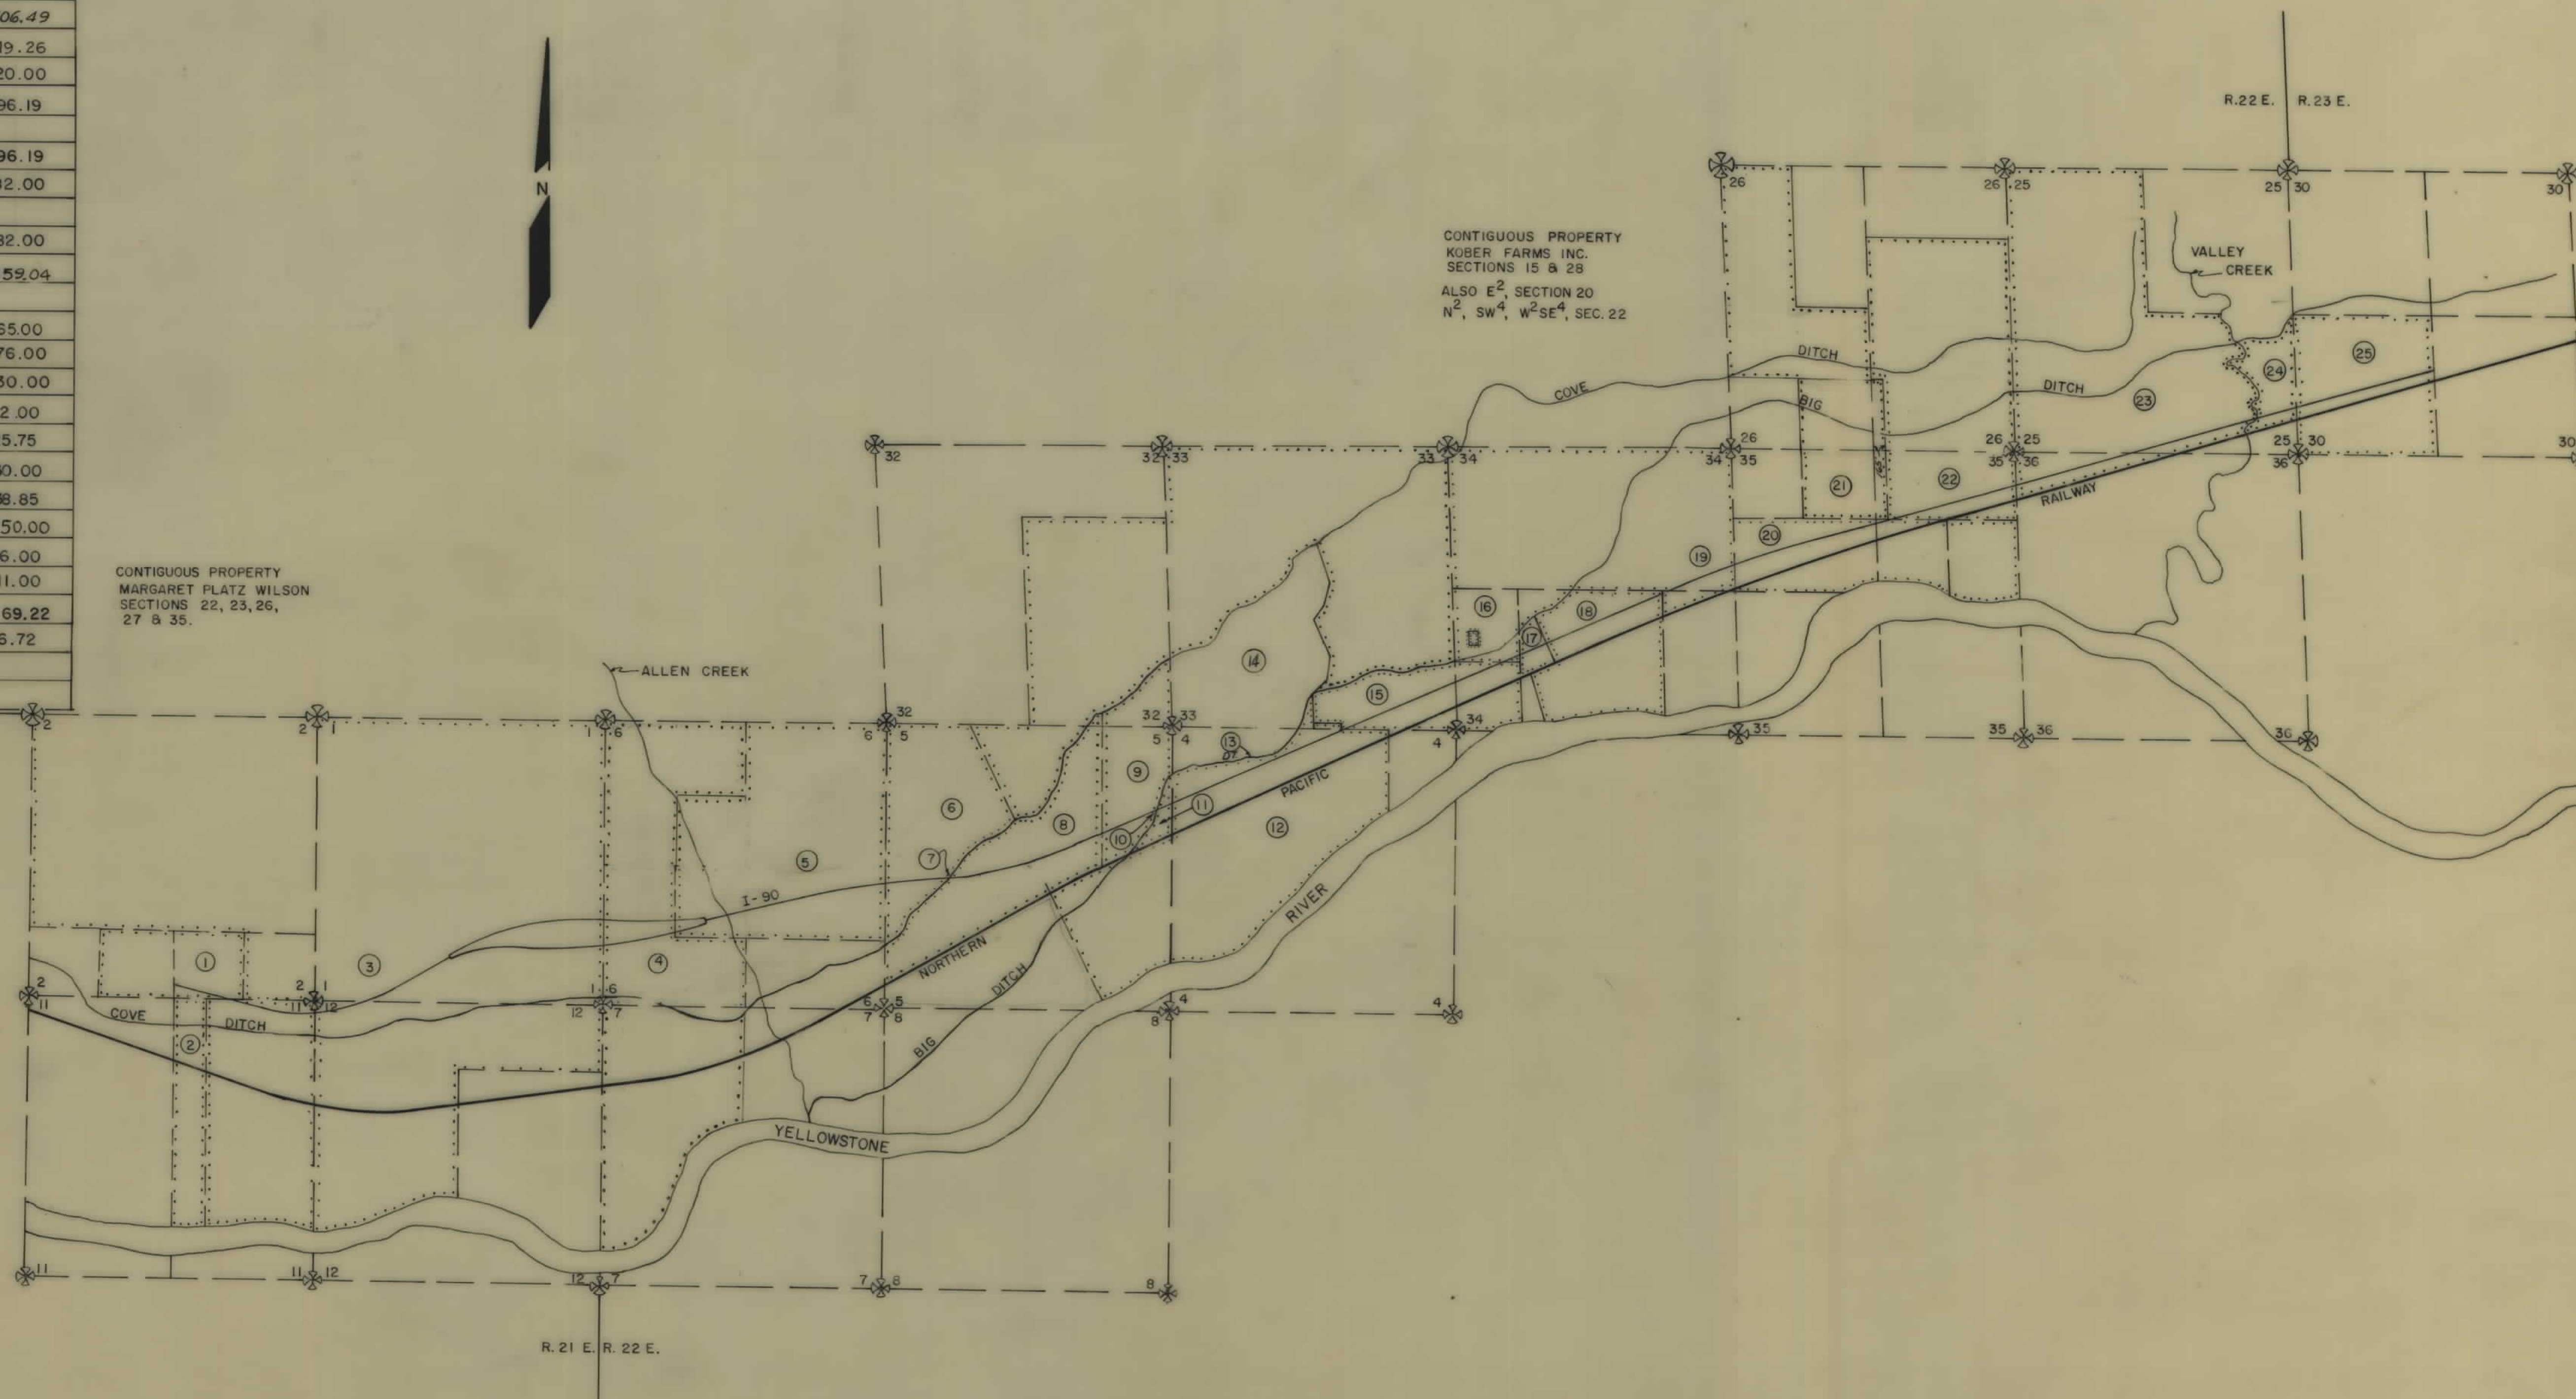

THE KEN R. WHITE CO.
HELENA MONT.

CONSTRUCTION LIMITS	
TOP OF CUT	-----
TOE OF FILL	-----
MAP TRANS. TO R/W	
MAP REVISED	
B.P.R. APPROVAL	10-5-67, 10-25-67, 2-2-68,


STATE OF MONTANA
STATE HIGHWAY COMMISSION
LAND REQUIRED FOR RIGHT OF WAY
STILLWATER COUNTY
SCALE 1"= 100'. MAP COMPLETED

OWNERSHIPS

PARCEL	NAME	ADDRESS	TOTAL ACREAGE	GROSS TAKE ACREAGE	P.T.W. ACREAGE	NET TAKE ACREAGE	REMAINDER	
							LEFT	RIGHT
1	GLEN E. ROBBINS, ETAL	COLUMBUS, MONTANA	238.00	28.86	0	28.86	60.49	148.65
2	AL & MARY CODNEYS	PARK CITY, MONTANA	155.00	0.27	0	0.27	0	154.73
3	MARGARET PLATZ WILSON	COLUMBUS, MONTANA	4706.49	57.30	0	57.30	4253.82	395.37

FED. ROAD DIV. NO.	STATE	F.A.E. NOS. CONST. NO.	R/W NO.	STATE NO.	SHEET NO.	TOTAL SHEETS
8	MONT.	1-90-8 (48) 415	1-90-8 (42) 417		3	18

PARK CITY WEST

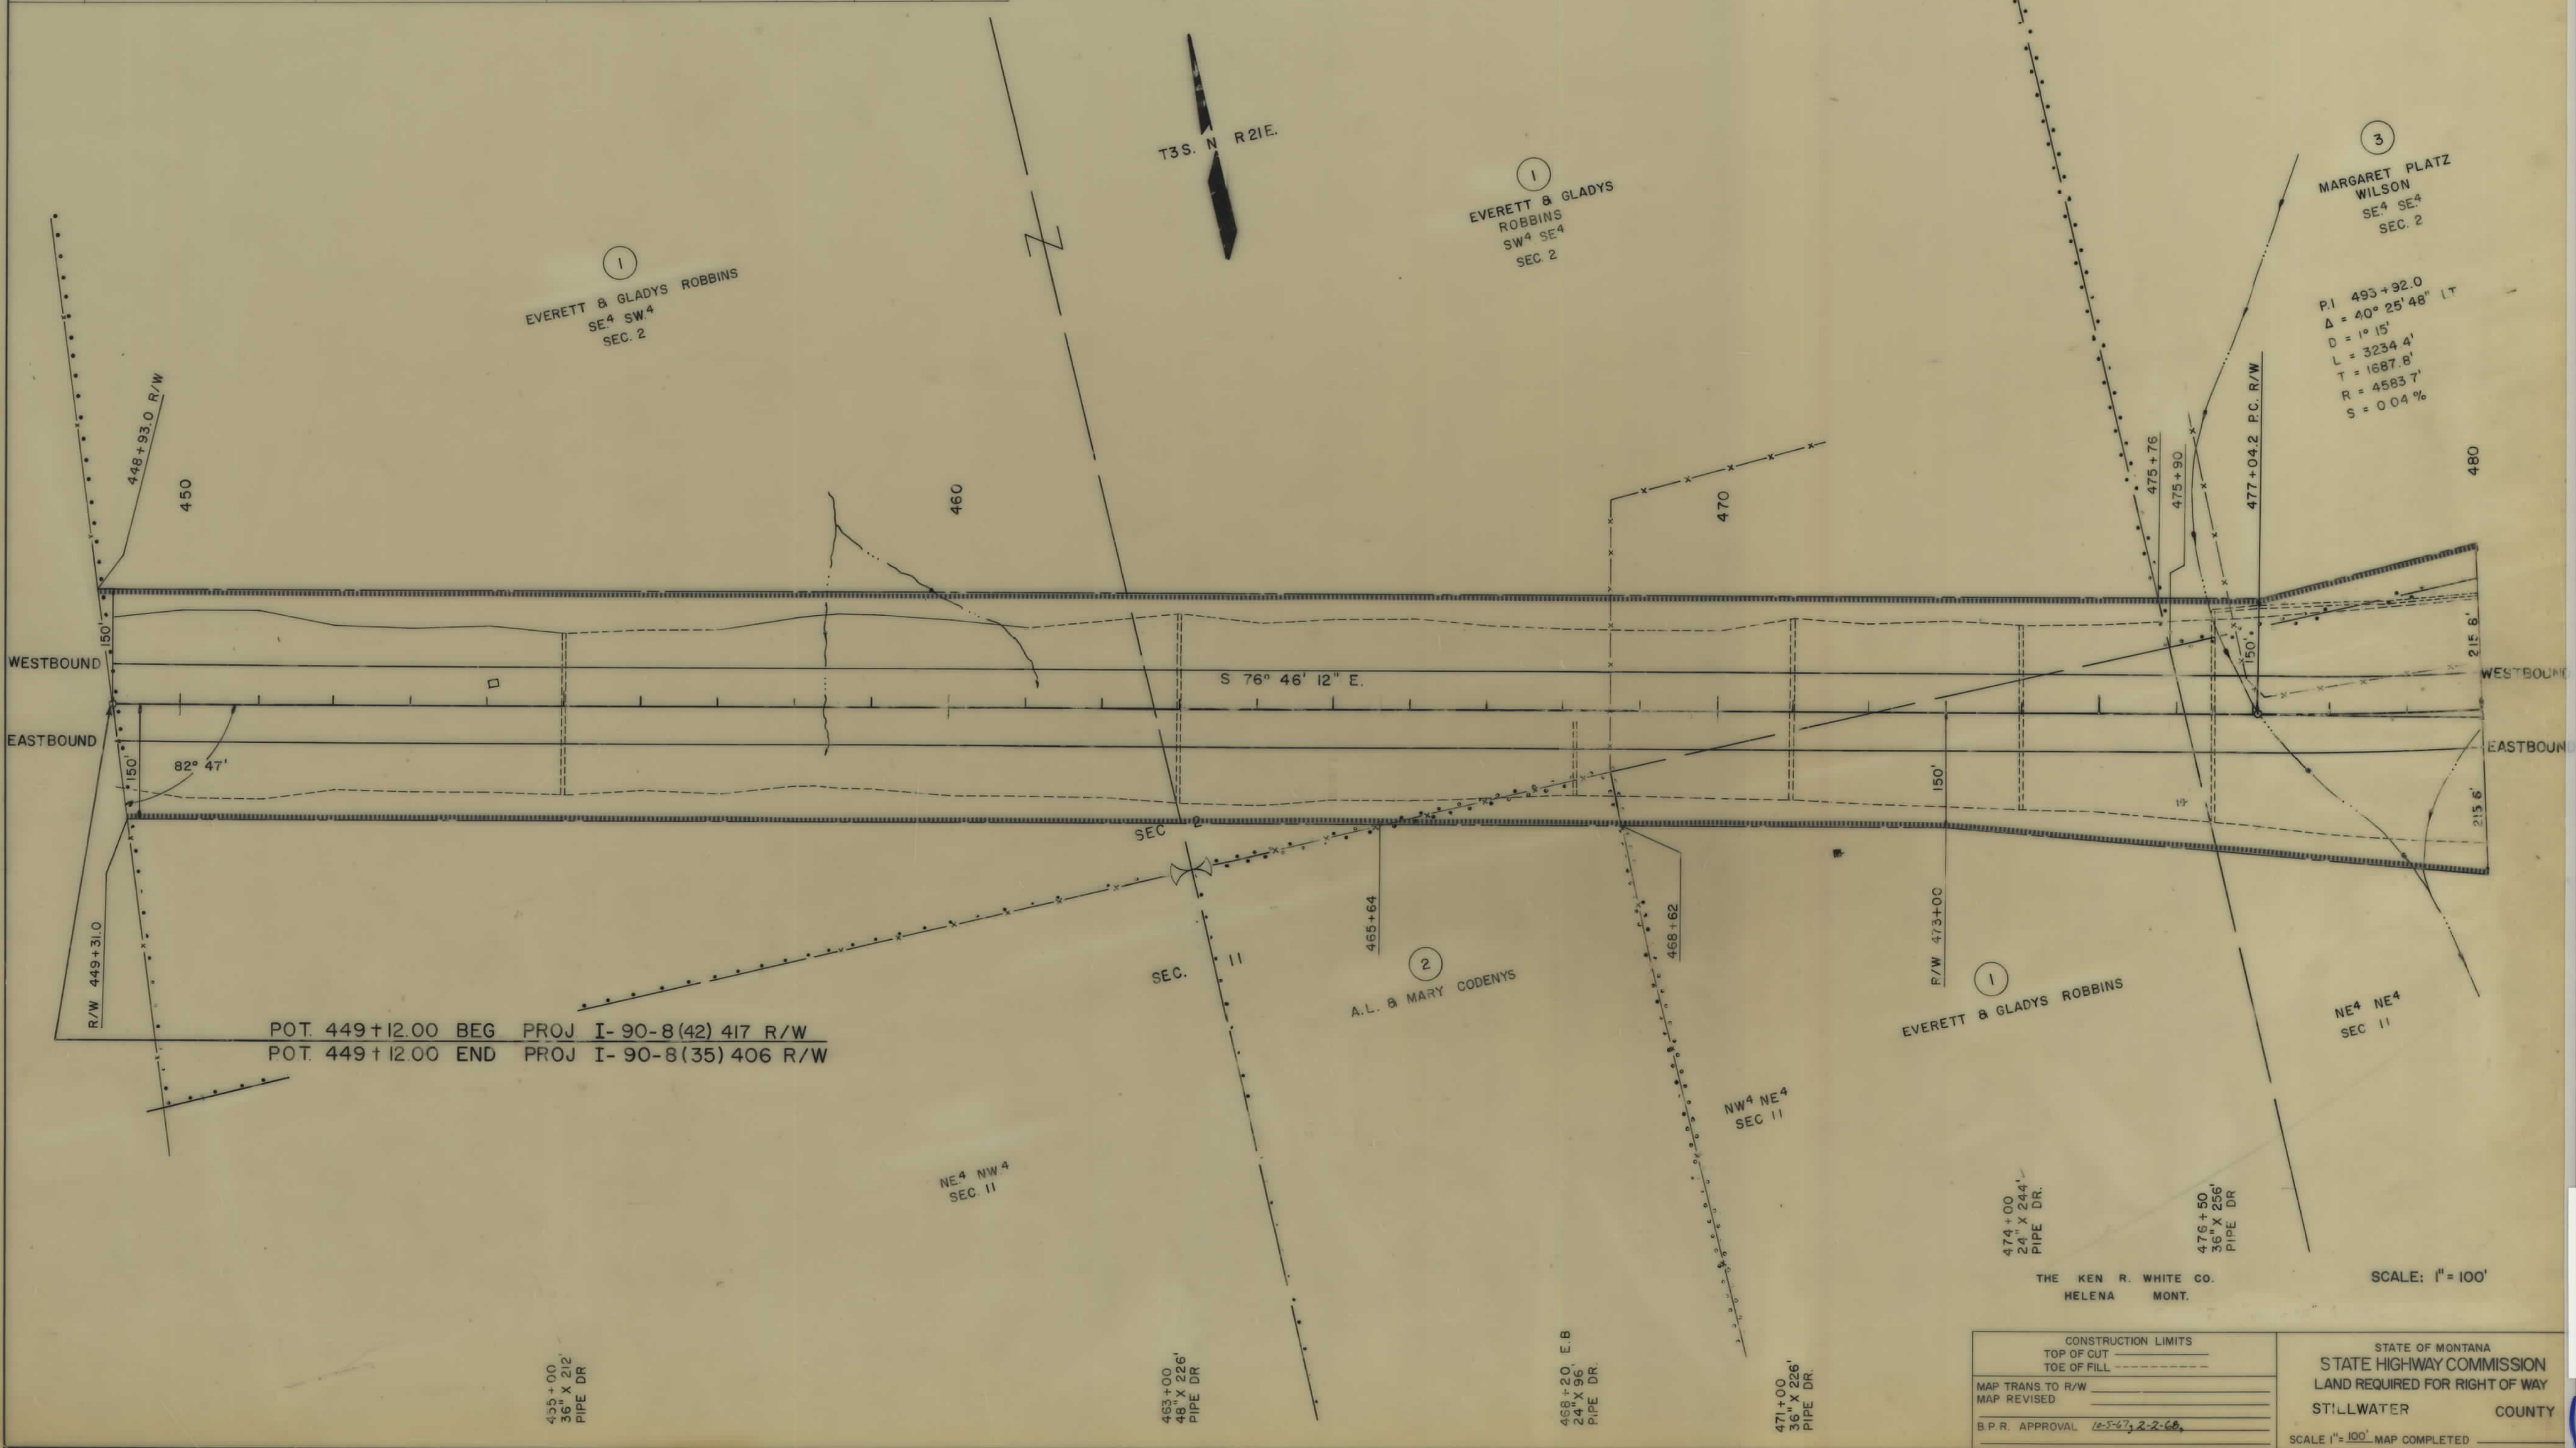


CONSTRUCTION LIMITS		STATE OF MONTANA	
TOP OF CUT		STATE HIGHWAY COMMISSION	
TOE OF FILL		LAND REQUIRED FOR RIGHT OF WAY	
MAP TRANS TO R/W		STILLWATER COUNTY	
MAP REVISED		SCALE 1" = 100' MAP COMPLETED	
B.P.R. APPROVAL			

OWNERSHIPS									AREA OF PERMIT
PARCEL	NAME	ADDRESS	TOTAL ACREAGE	GROSS TAKE ACREAGE	P.T.W. ACREAGE	NET TAKE ACREAGE	REMAINDER		
							LEFT	RIGHT	
1	GLEN E. ROBBINS, ETAL	COLUMBUS , MONTANA	238.00	28.86	0	28.86	60.49	148.65	2.46
3	MARGARET PLATZ WILSON	COLUMBUS , MONTANA	4706.49	57.30	0	57.30	4253.82	395.37	

FED. ROAD DIV. NO.	STATE	F.A.P. NOS.		STATE NO.	SHEET NO.	TOTAL SHEETS
		CONST. NO.	R/W NO.			
8	MONT.	1-90-8 (48) 415	1-90-8 (42) 417		4	18

PARK CITY WEST

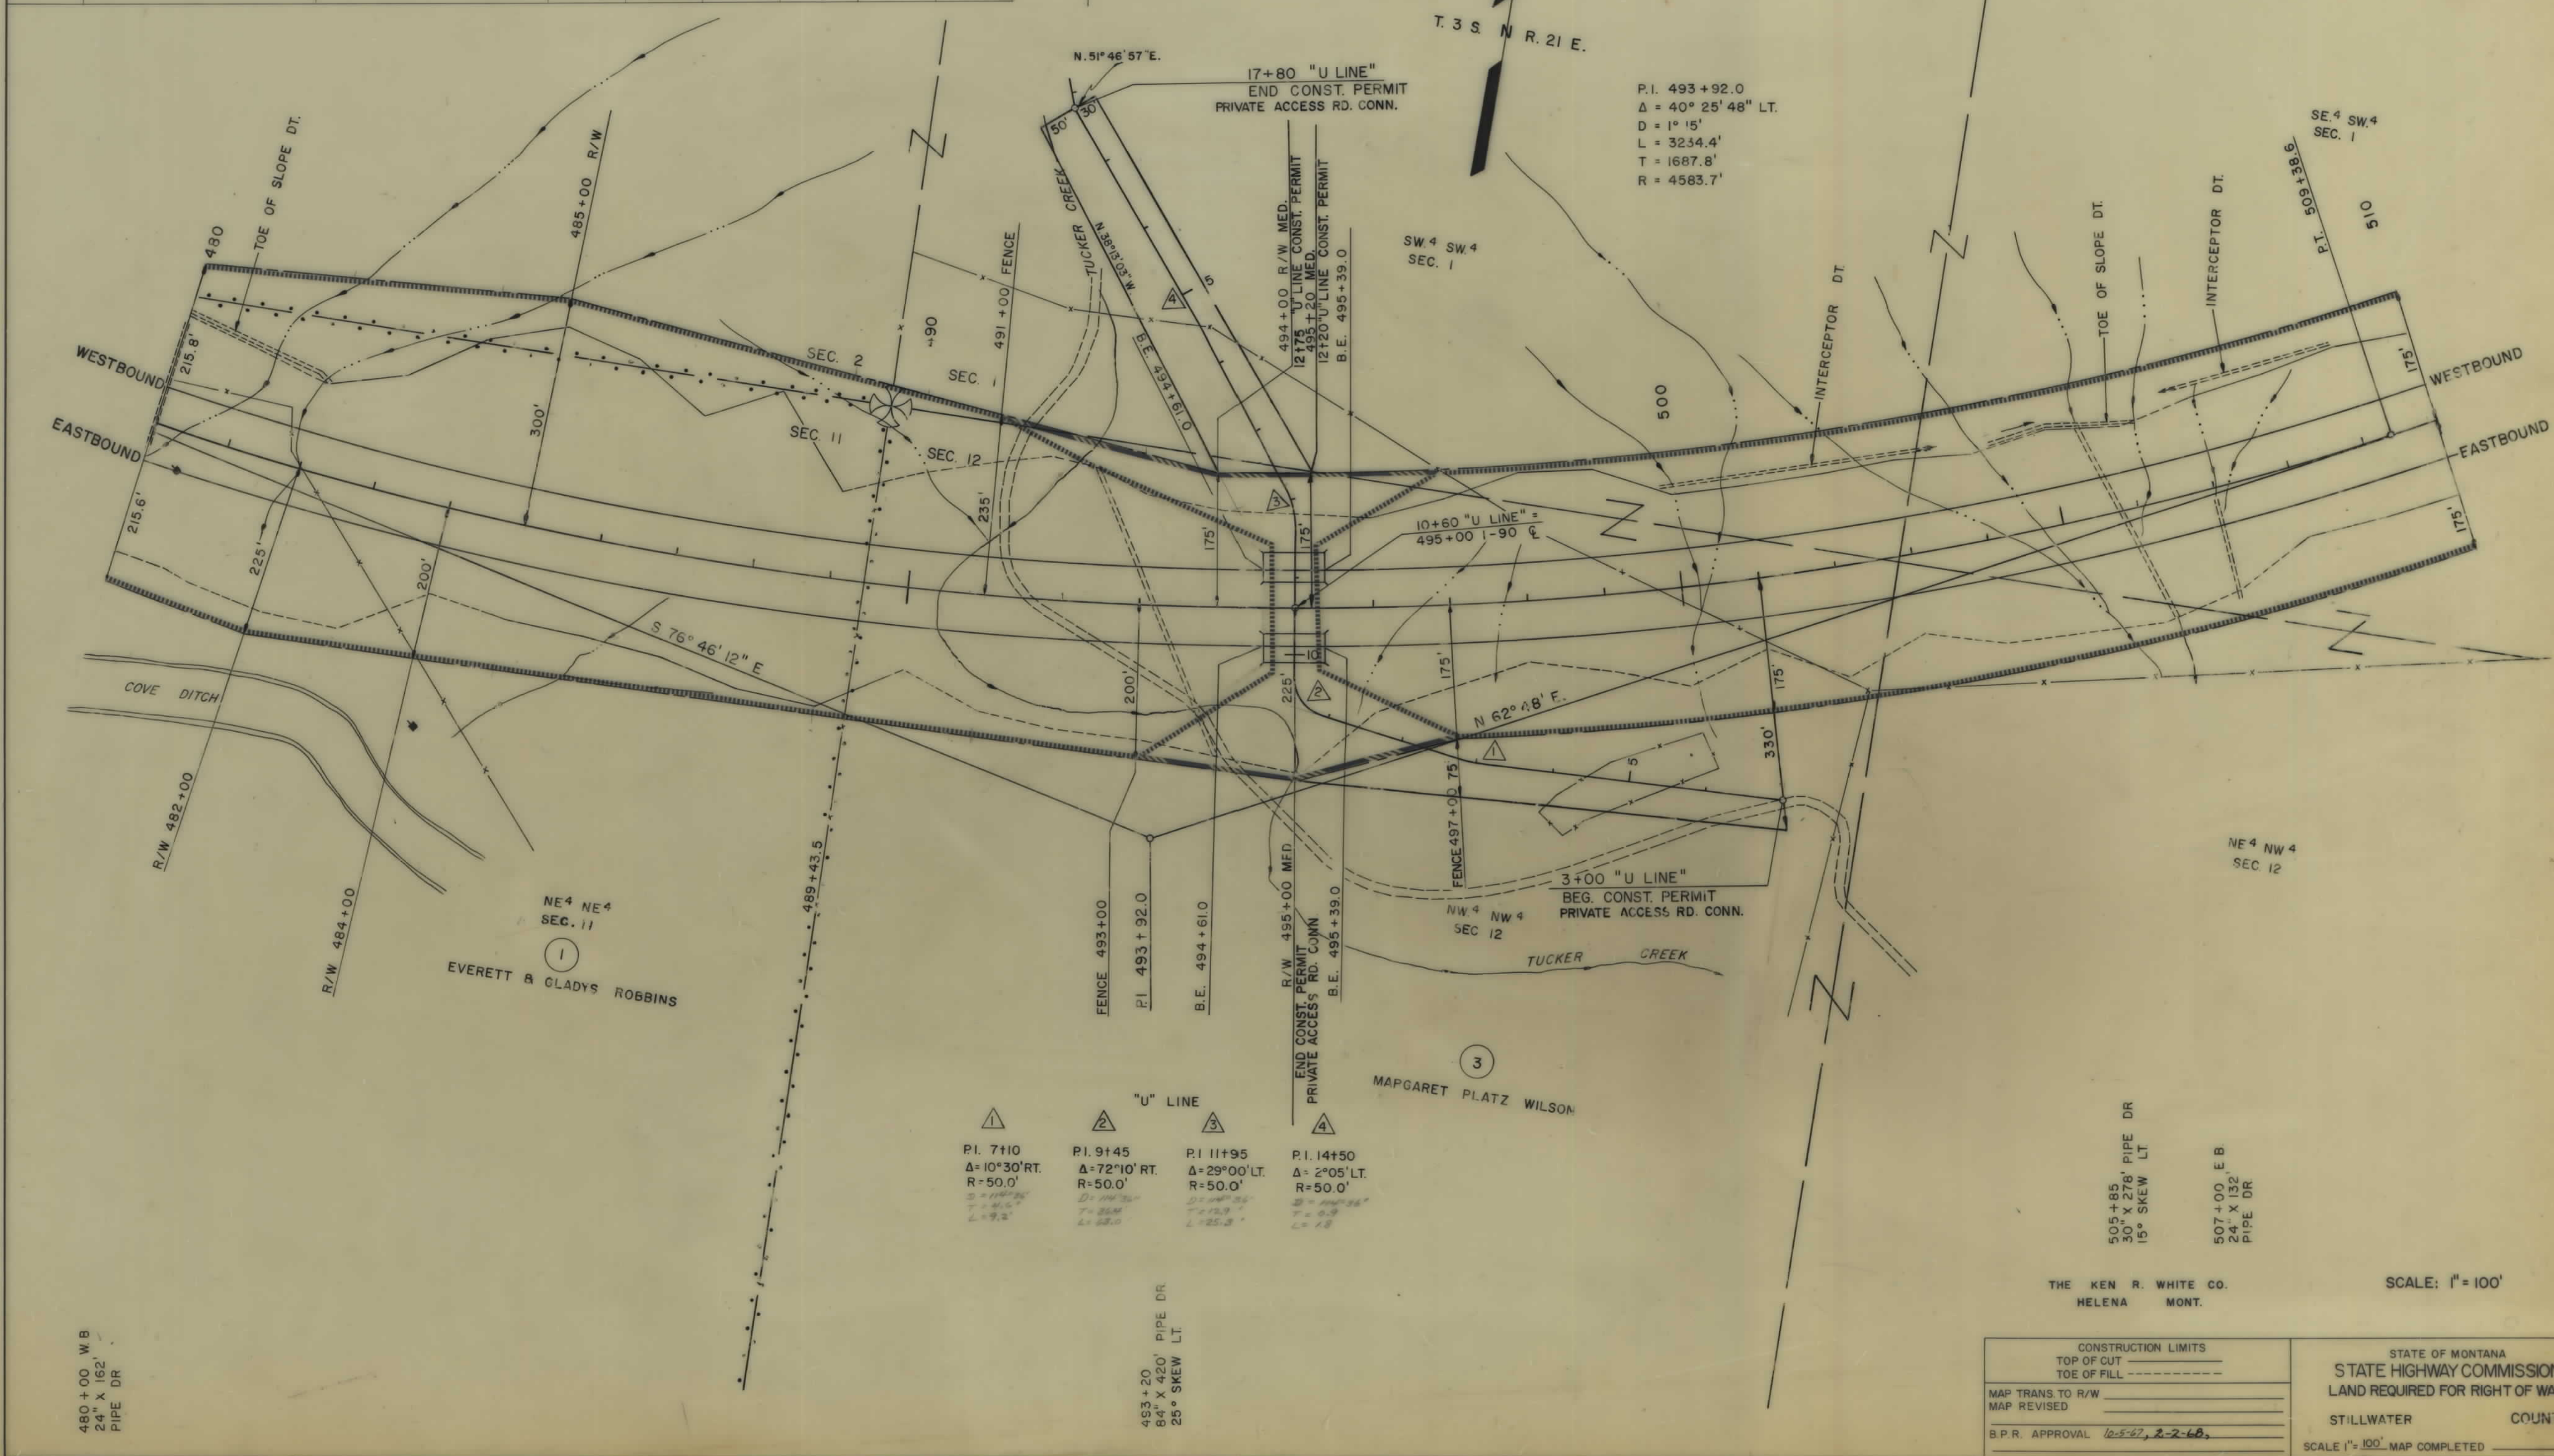

THE KEN R. WHITE CO.
HELENA MONT.


SCALE: 1" = 100'

CONSTRUCTION LIMITS	_____
TOP OF CUT	_____
TOE OF FILL	_____
MAP TRANS TO R/W	_____
MAP REVISED	_____
B.P.R. APPROVAL	10-5-67, 2-2-68

STATE OF MONTANA	
STATE HIGHWAY COMMISSION	
LAND REQUIRED FOR RIGHT OF WAY	
STILLWATER	COUNTY
SCALE 1" = 100' MAP COMPLETED	

190-8(42)417 SHT 4 OF 18

OWNERSHIPS									
PARCEL	NAME	ADDRESS	TOTAL ACREAGE	GROSSTAKE ACREAGE	PT.W. ACREAGE	NET TAKE ACREAGE	REMAINDER		
							LEFT	RIGHT	
3	MARGARET PLATZ WILSON	COLUMBUS, MONTANA	4706.49	57.30	0	57.30	4253.82	395.37	
4	ELDEN G. WIMSETT	PARK CITY, MONTANA	419.26	42.28	0	42.28	128.64	248.34	
5	GERALD W. BREWSTER et ux	BILLINGS, MONTANA	320.00	60.64	0	60.64	215.06	44.33	
							116.52		

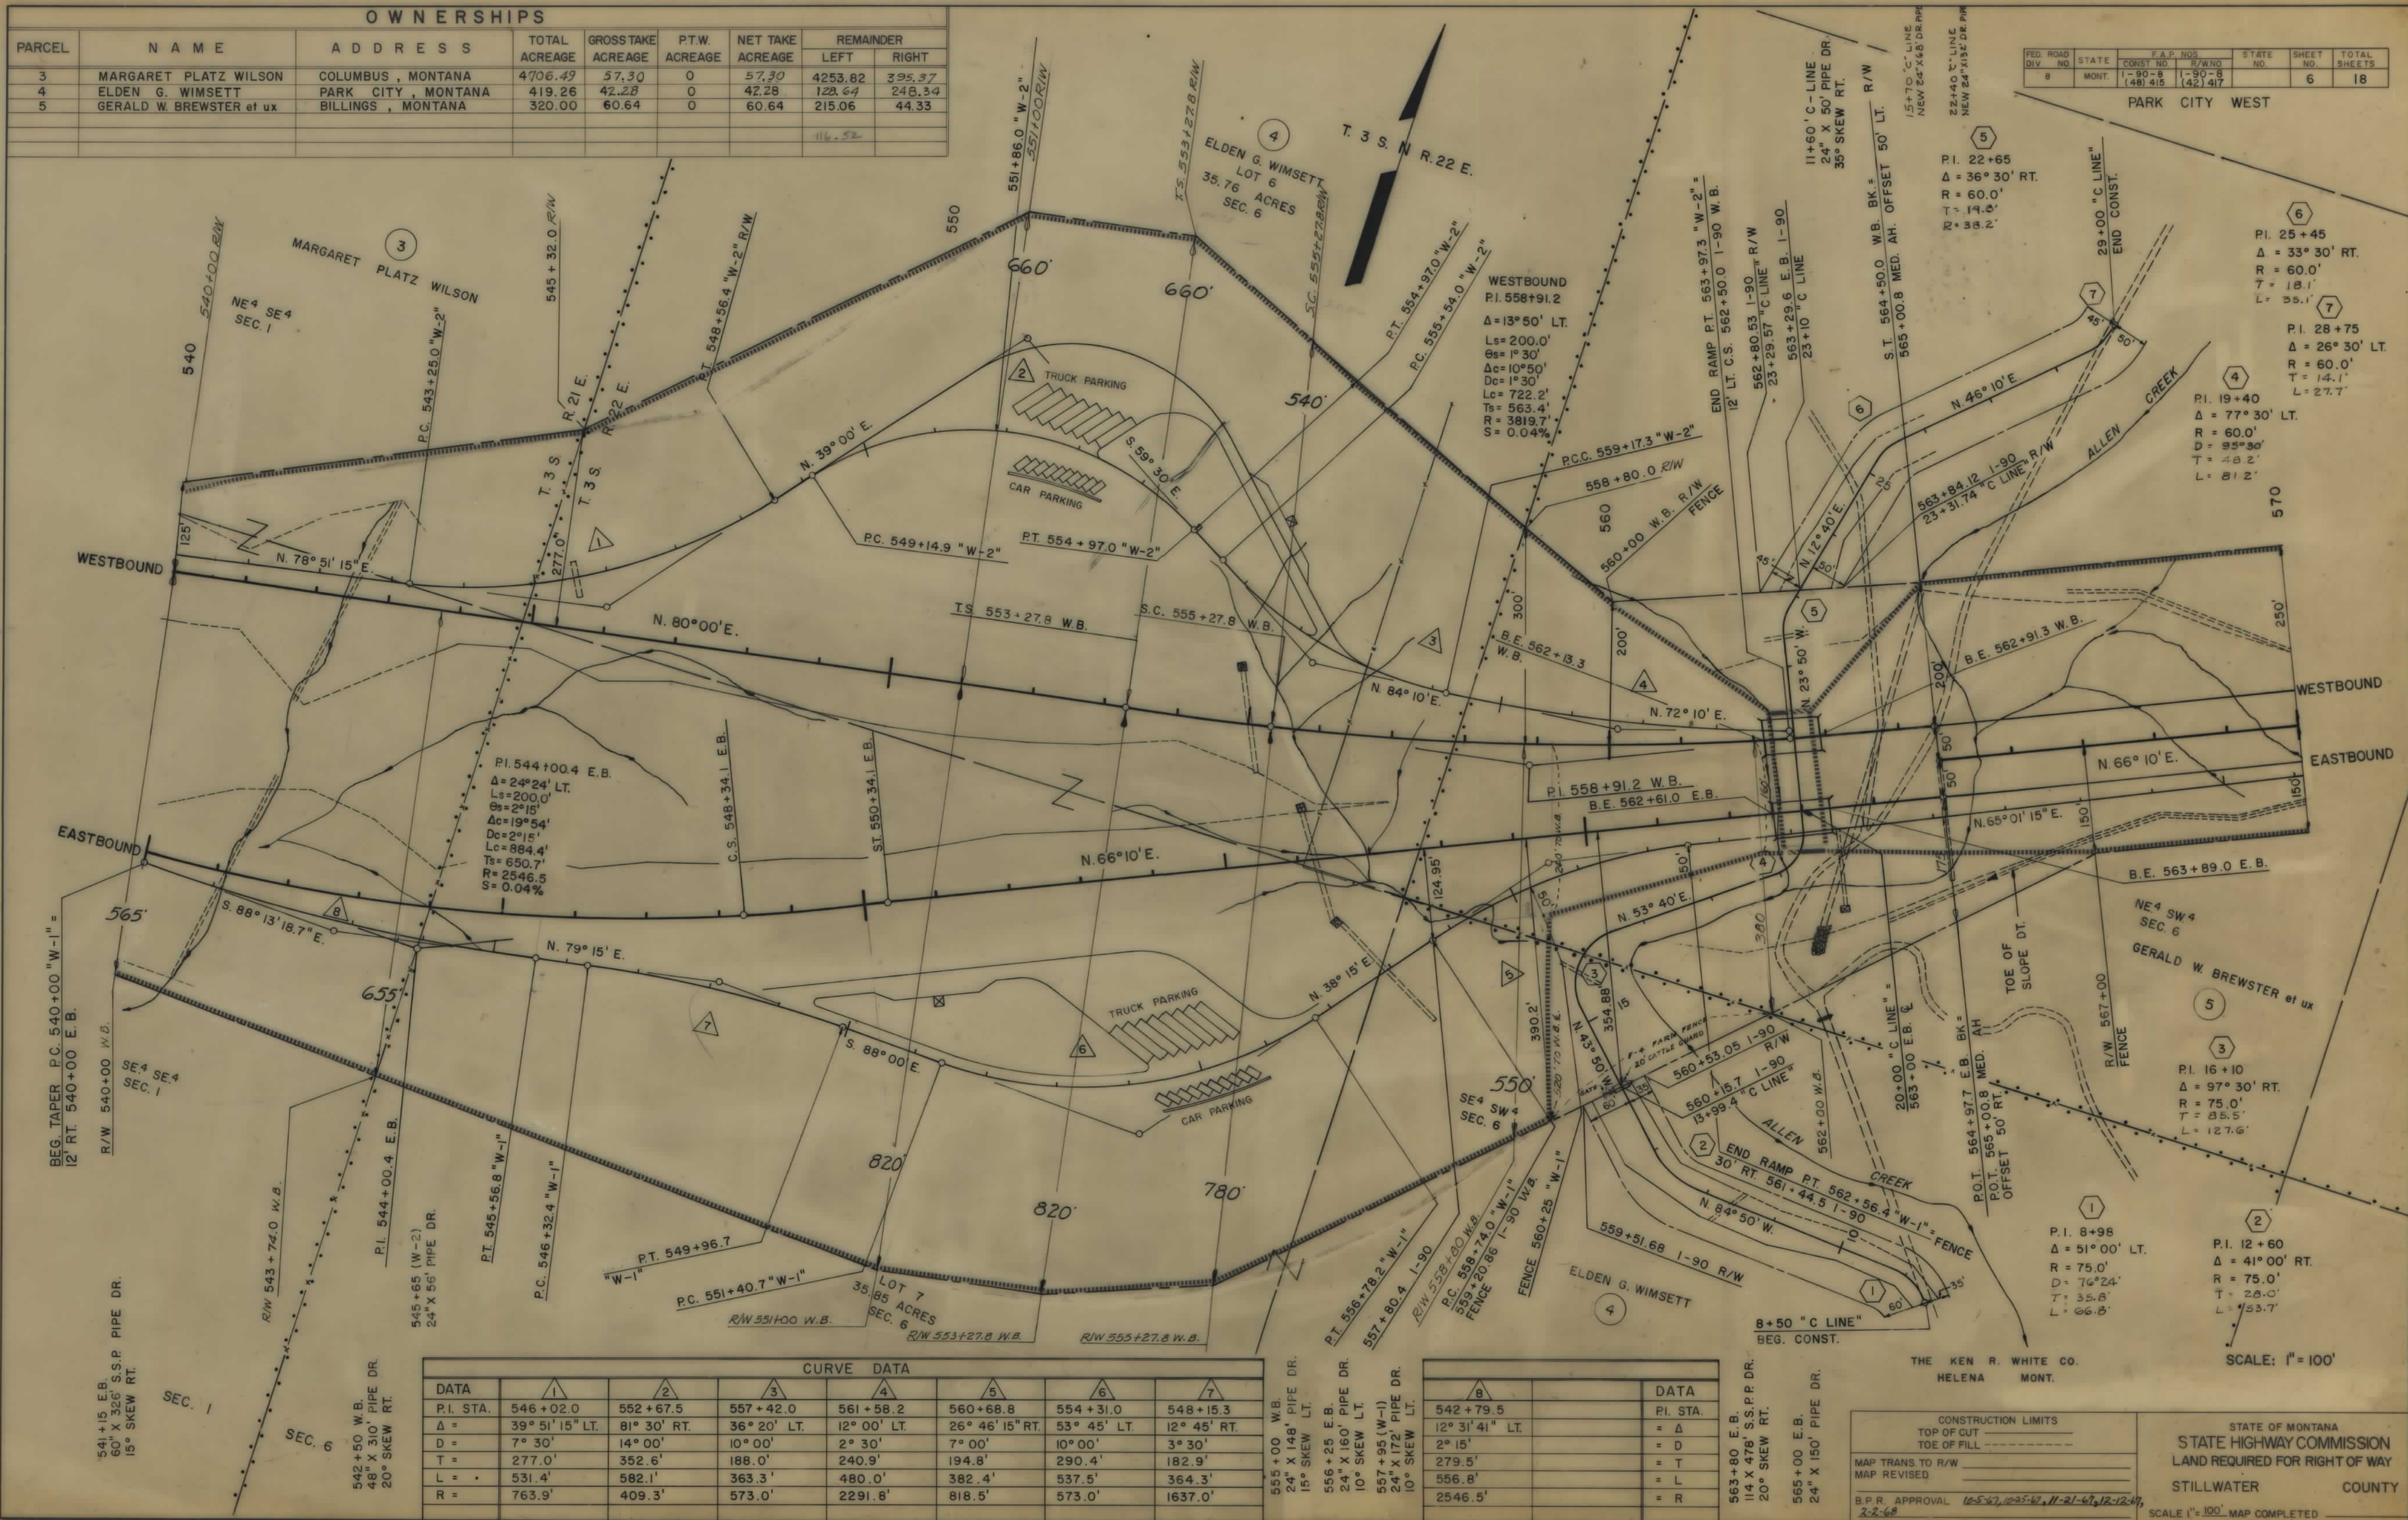

FED. ROAD DIV. NO.	STATE	F.A.P. NOS.	CONST. NO.	R/W NO.	STATE NO.	SHEET NO.	TOTAL SHEETS
8	MONT.	1-90-8 (48) 415	1-90-8 (42) 417			6	18

PARK CITY WEST

PI. 22+65
Δ = 36° 30' RT.
R = 60.0'
T = 14.0'
L = 38.2'

PI. 25+45
Δ = 33° 30' RT.
R = 60.0'
T = 18.1'
L = 35.1'

PI. 28+75
Δ = 26° 30' LT.
R = 60.0'
T = 14.1'
L = 27.7'

PI. 19+40
Δ = 77° 30' LT.
R = 60.0'
D = 95° 30'
T = 48.2'
L = 81.2'

PI. 16+10
Δ = 97° 30' RT.
R = 75.0'
T = 35.5'
L = 127.6'

PI. 8+98
Δ = 51° 00' LT.
R = 75.0'
D = 76° 24'
T = 35.8'
L = 66.8'

PI. 12+60
Δ = 41° 00' RT.
R = 75.0'
T = 28.0'
L = 53.7'

SCALE: 1" = 100'


CURVE DATA									
DATA	1	2	3	4	5	6	7		
P.I. STA.	546+02.0	552+67.5	557+42.0	561+58.2	560+68.8	554+31.0	548+15.3		
Δ =	39° 51' 15" LT.	81° 30' RT.	36° 20' LT.	12° 00' LT.	26° 46' 15" RT.	53° 45' LT.	12° 45' RT.		
D =	7° 30'	14° 00'	10° 00'	2° 30'	7° 00'	10° 00'	3° 30'		
T =	277.0'	352.6'	188.0'	240.9'	194.8'	290.4'	182.9'		
L =	531.4'	582.1'	363.3'	480.0'	382.4'	537.5'	364.3'		
R =	763.9'	409.3'	573.0'	2291.8'	818.5'	573.0'	1637.0'		

DATA		
PI. STA.		
Δ		
D		
T		
L		
R		

CONSTRUCTION LIMITS	
TOP OF CUT	
TOE OF FILL	
MAP TRANS TO R/W	
MAP REVISED	
B.P.R. APPROVAL	10-5-67, 10-25-67, 11-21-67, 12-12-67, 2-2-68


STATE OF MONTANA
STATE HIGHWAY COMMISSION
LAND REQUIRED FOR RIGHT OF WAY
STILLWATER COUNTY
SCALE 1" = 100' MAP COMPLETED

OWNERSHIPS										CONSTR. EASEMENTS		PERMANENT EASEMENT AREA	
PARCEL	N A M E	A D D R E S S	TOTAL ACREAGE	GROSSTAKE ACREAGE	P.T.W. ACREAGE	NET TAKE ACREAGE	REMAINDER			CH. CH. ACREAGE		LT	RT.
							LEFT	RIGHT		LEFT	RIGHT		
5	GERALD W. BREWSTER et ux	BILLINGS, MONTANA	320.00	60.64	0	60.64	215.06	44.33					
6	PETER & ZELLA YEGEN JR.	BILLINGS, MONTANA		14.39	0	14.39							
6 & 8	PETER & ZELLA YEGEN JR.	BILLINGS, MONTANA	2596.19	35.98	0	35.98	2500.10	58.30		1.23	1.35	0.19	0.25
5A	GERALD W. BREWSTER et ux	BILLINGS, MONTANA	44.33	0.48	0	0.48		43.85					

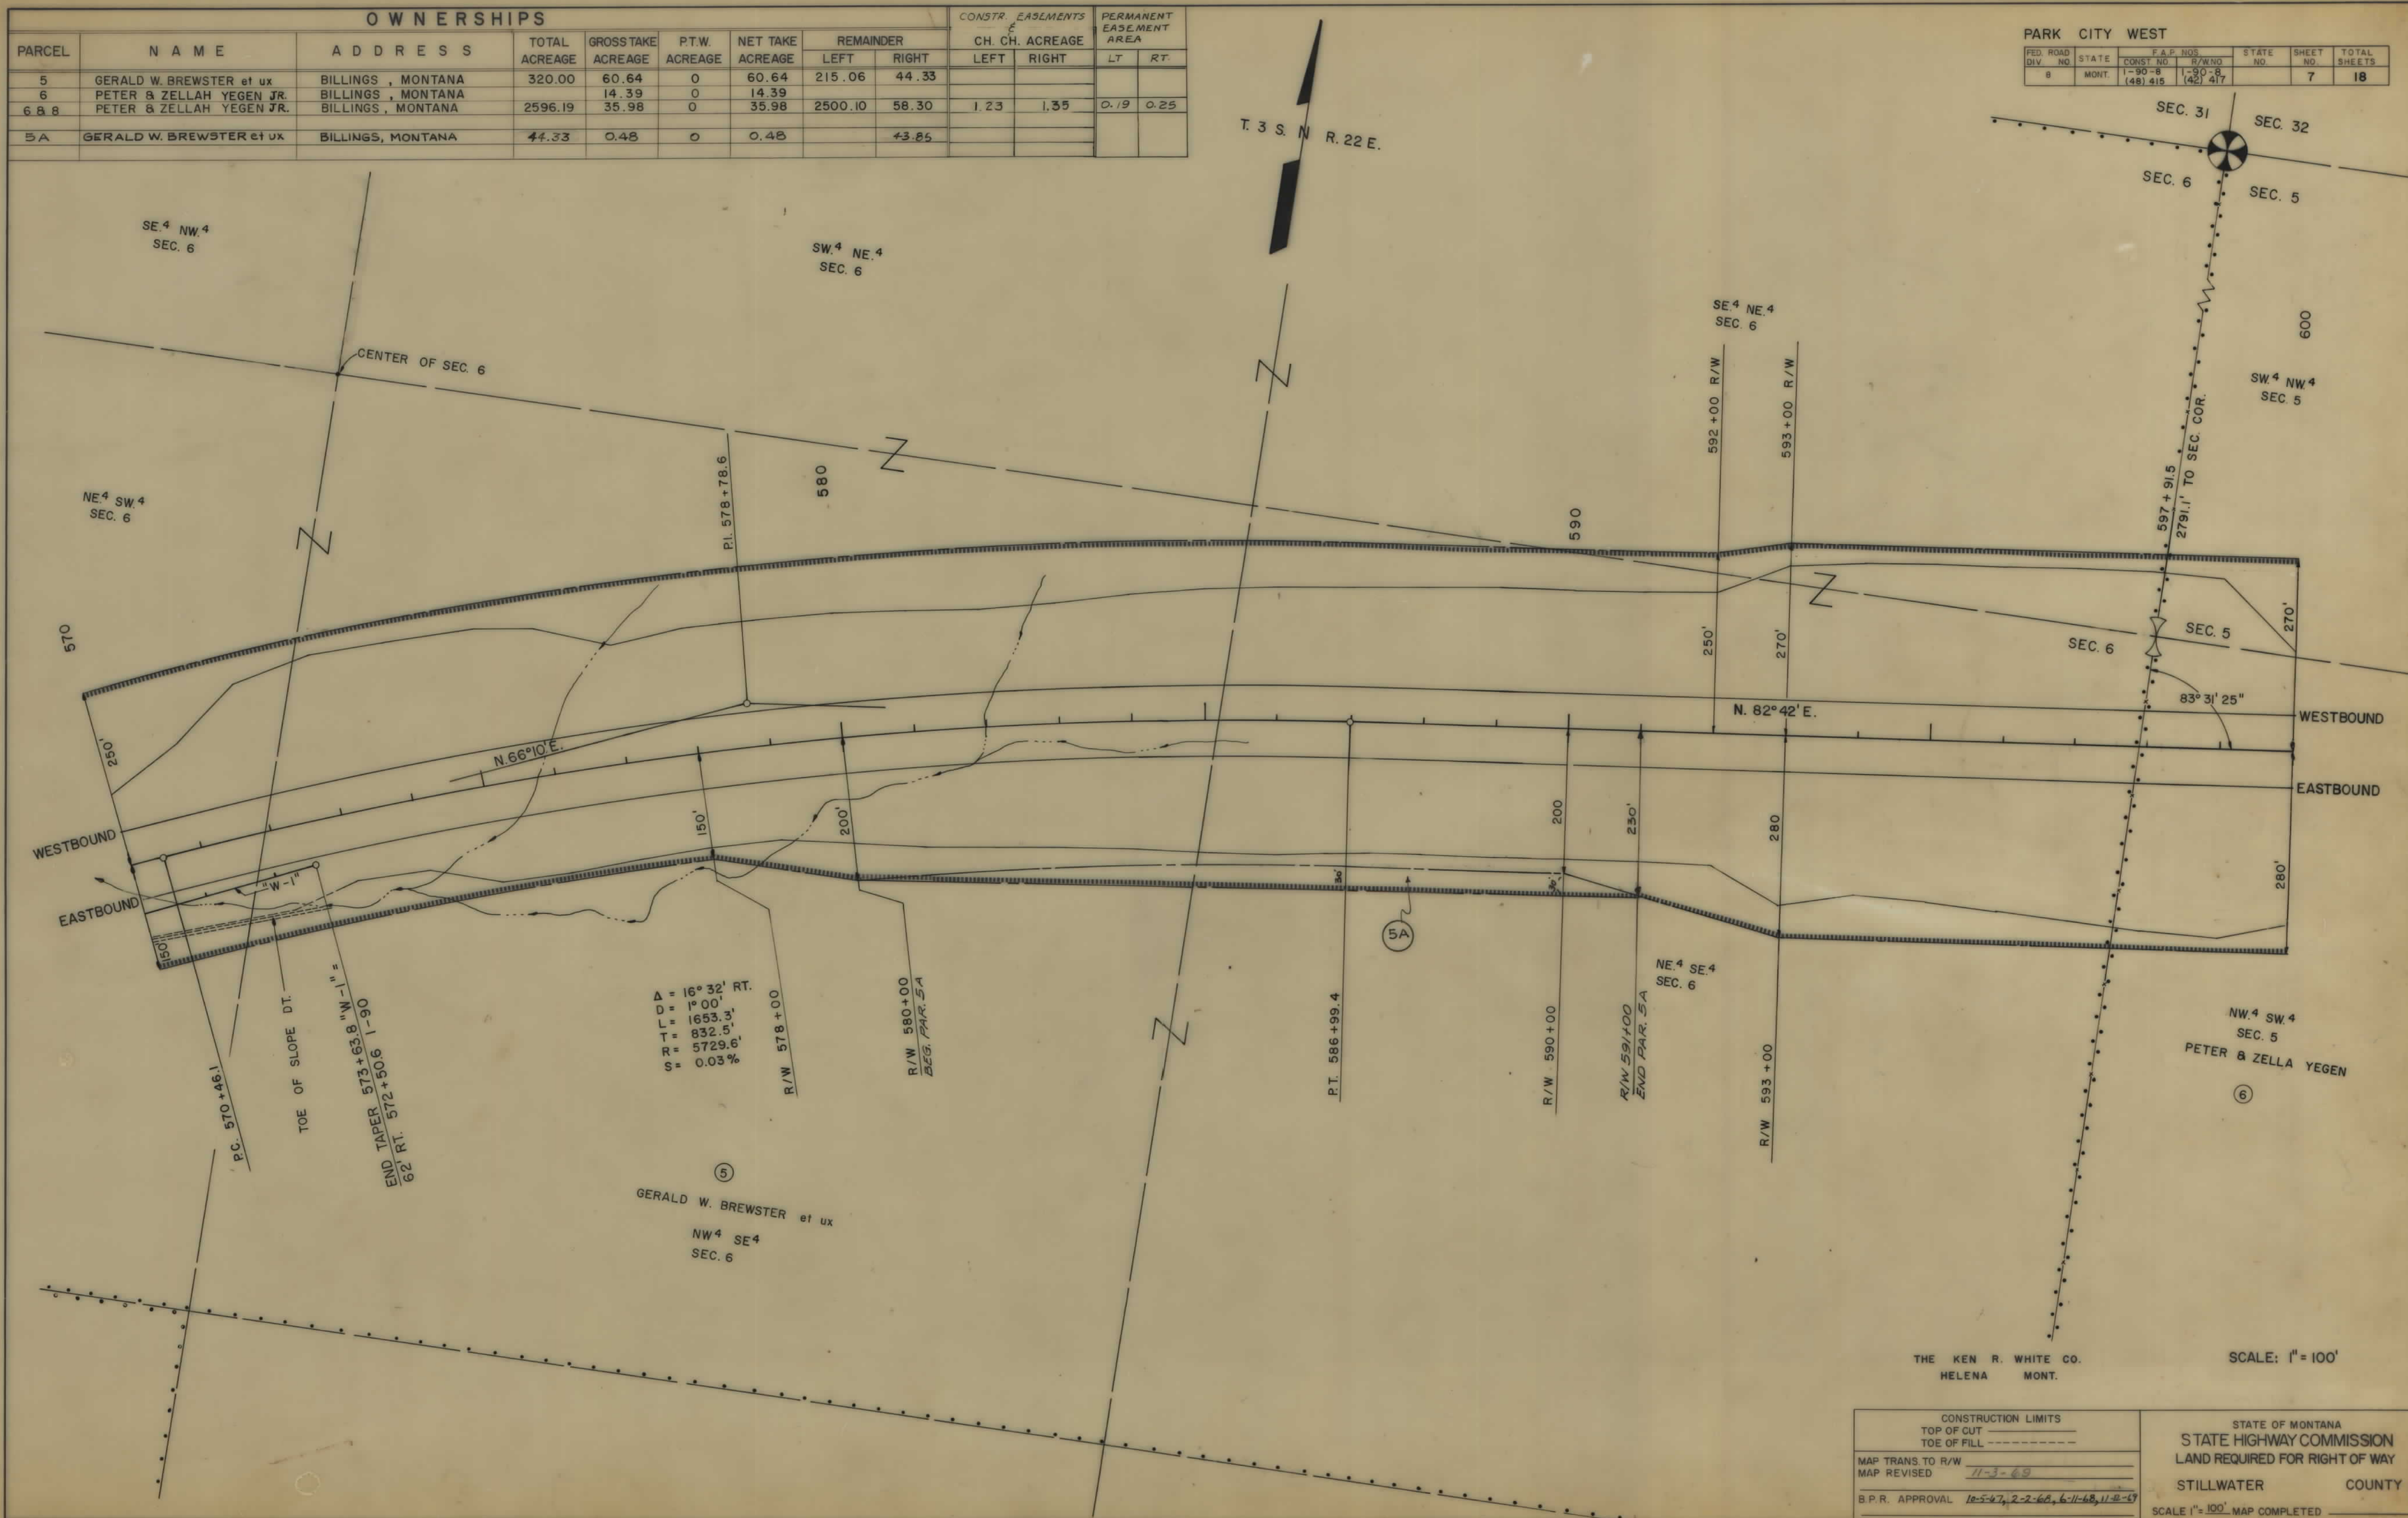

OWNERSHIPS										CONST. EASE. & CH. CH. ACREAGE		PERMANENT EASEMENT AREA	
PARCEL	NAME	ADDRESS	TOTAL ACREAGE	GROSSTAKE ACREAGE	P.T.W. ACREAGE	NET TAKE ACREAGE	REMAINDER			LEFT	RIGHT	LT	RT
6	PETER & ZELLAH YEGEN JR.	BILLINGS, MONTANA		14.39	0	14.39				0.02	0.10		
7	COVE DITCH (X-ING)			0.99						1.23	1.35		
8	PETER & ZELLAH YEGEN JR.	BILLINGS, MONTANA		21.59	0	21.59							
6 & 8	PETER & ZELLAH YEGEN JR.	BILLINGS, MONTANA	2596.19	35.98	0	35.98	2500.10	58.30		1.23	1.35	0.19	0.25


FED. ROAD DIV. NO.	STATE	F.A.D. NO.	STATE NO.	SHEET NO.	TOTAL SHEETS
8	MONT.	1-90-8 (48) 415	1-90-8 (42) 417	8	18

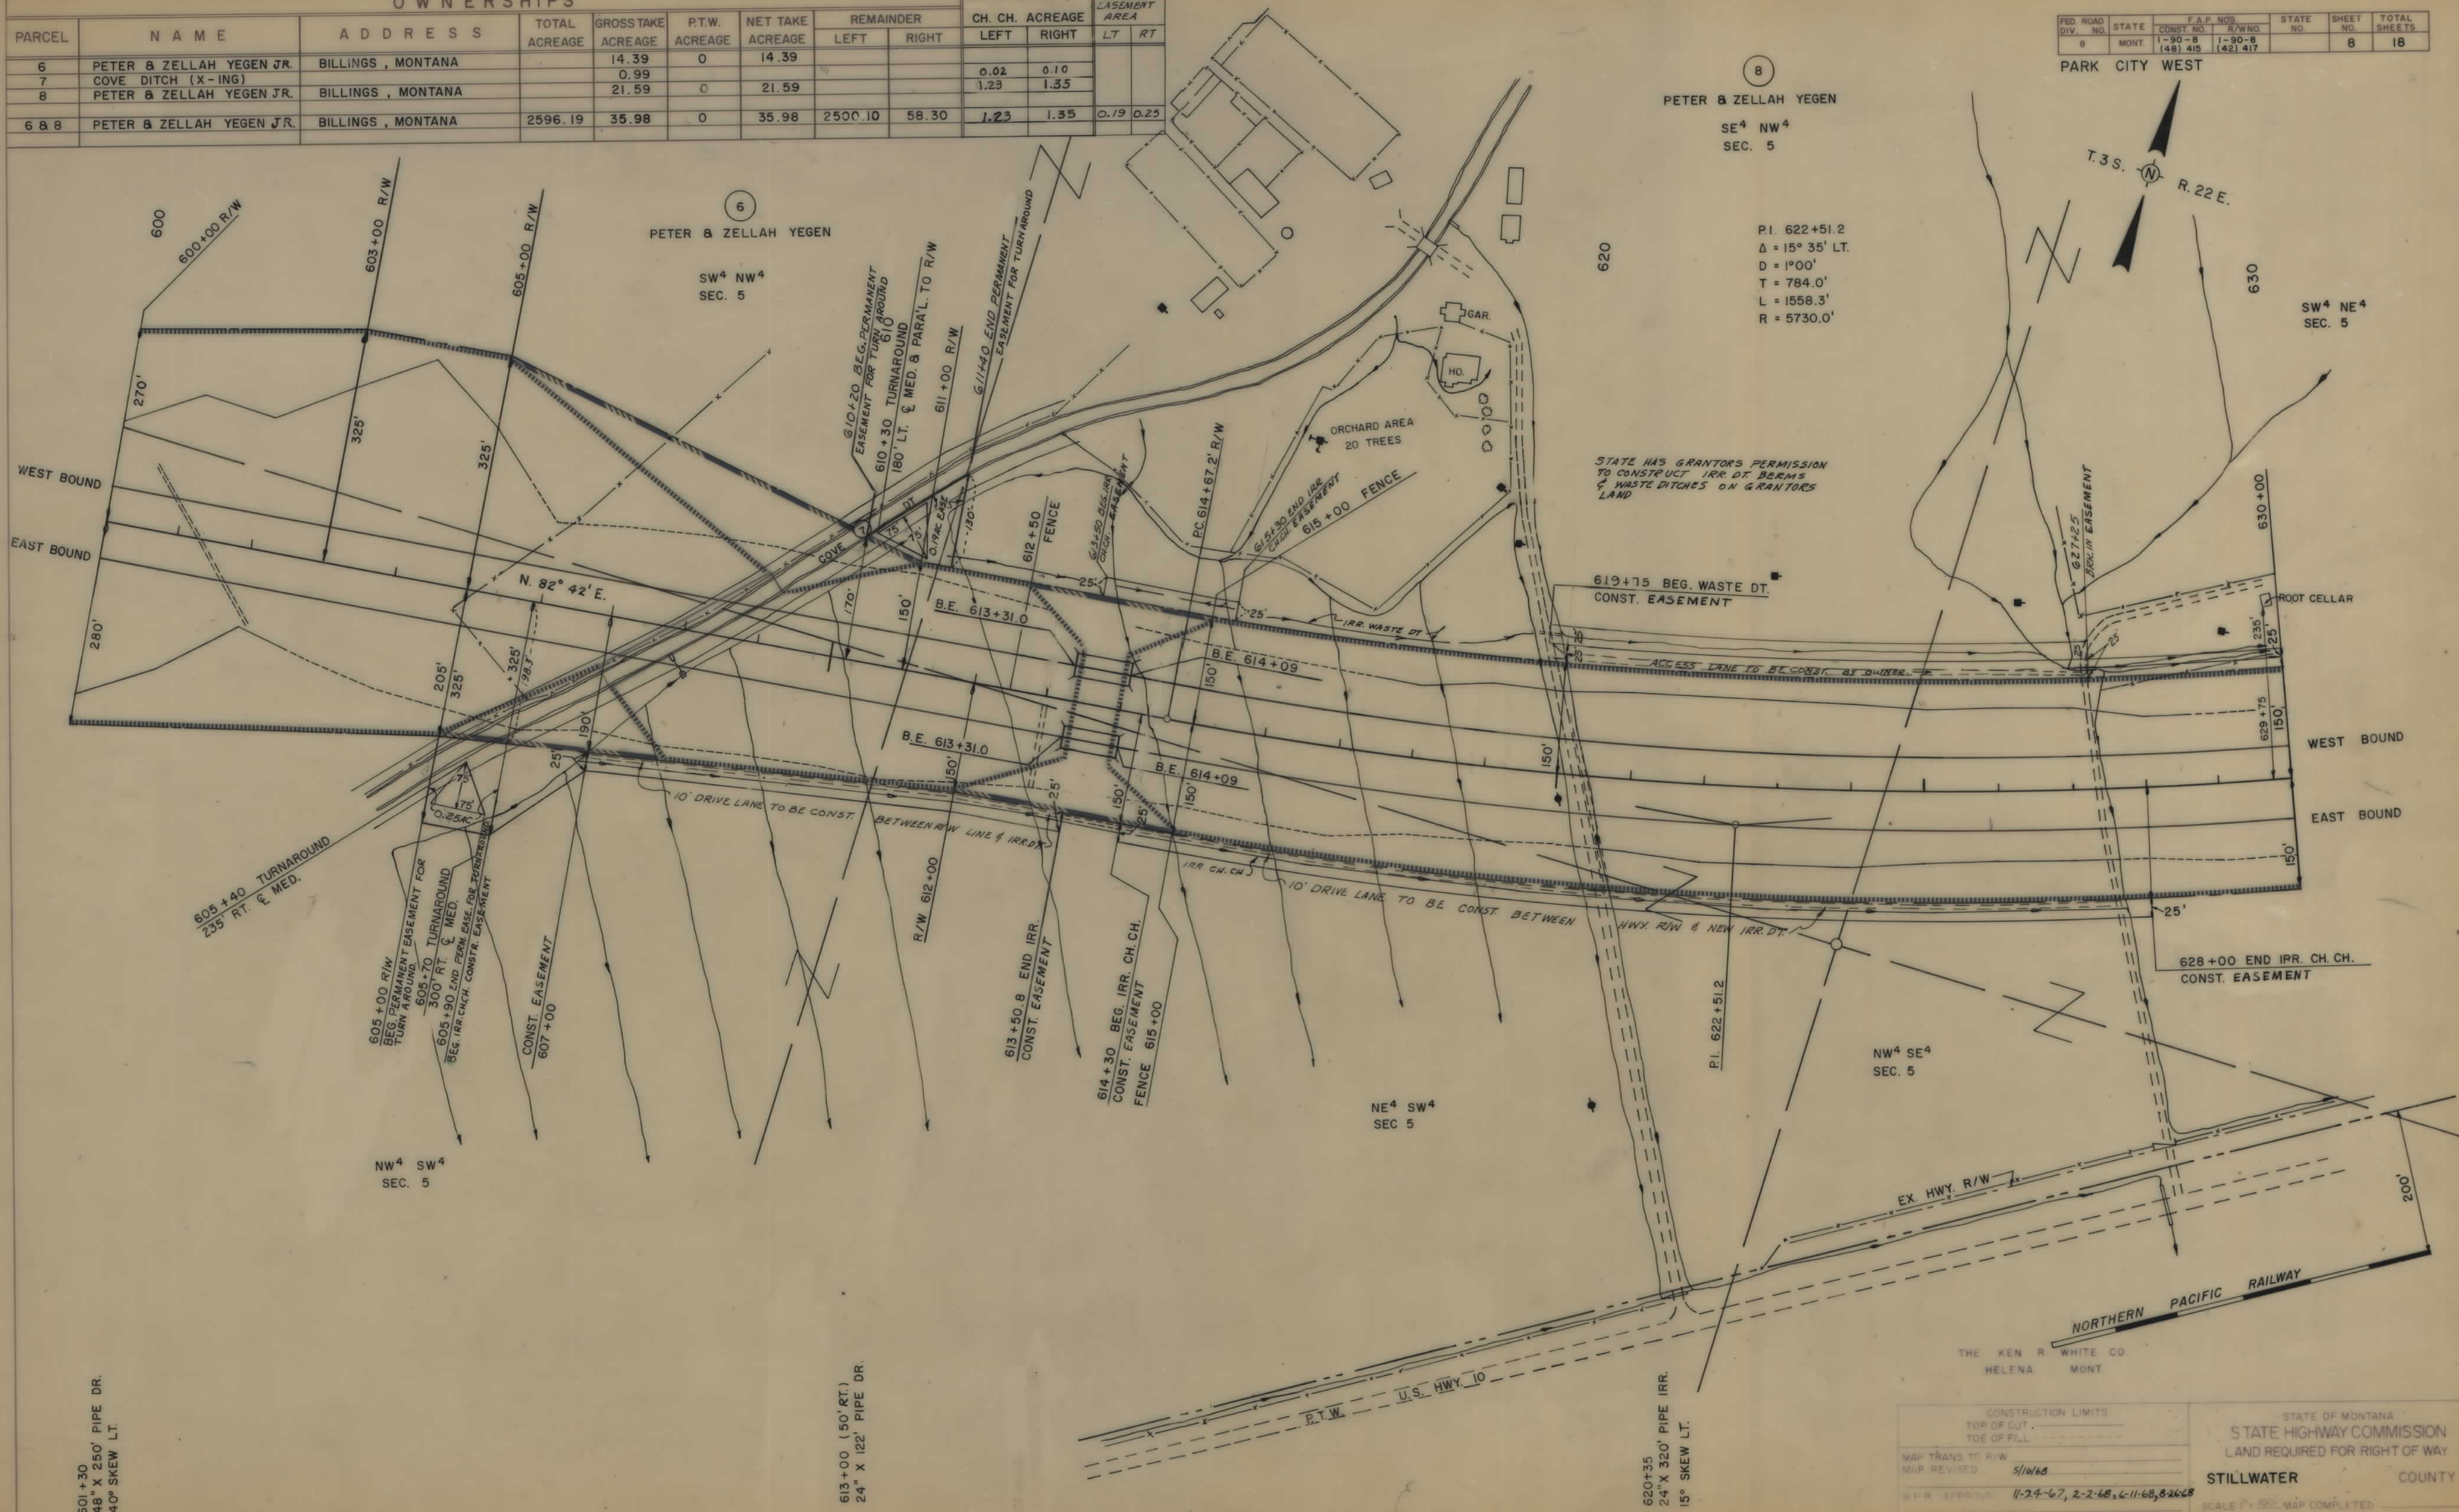

OWNERSHIPS								CONST. EASEMENT		PERMANENT EASEMENT AREA	
PARCEL	NAME	ADDRESS	TOTAL ACREAGE	GROSS TAKE ACREAGE	P.T.W. ACREAGE	NET TAKE ACREAGE	REMAINDER	PERMIT ACREAGE		LT.	RT.
6 & 8	PETER & ZELLAH YEGEN JR.	BILLINGS, MONTANA	2596.19	35.98	0	35.98	2500.10	1.23	1.35	0.19	0.25
9	FRED MEINHARDT	PARK CITY, MONTANA		2.72	0	2.72		0.27			
10	BIG DITCH (X-ING)			0.55	0	0.55					
11	FRED MEINHARDT	PARK CITY, MONTANA		6.84	0	6.84		0.36	0		
12	YELLOWSTONE GRAIN CO. INC.	PARK CITY, MONTANA	859.04	26.58	0.40	26.18	691.80	2.00	0		
9 & 11	FRED MEINHARDT	PARK CITY, MONTANA	82.00	9.56	0	9.56	70.35	2.09			

FED. ROAD DIV. NO.	STATE	F.A.P. NOS.	STATE	SHEET NO.	TOTAL SHEETS
8	MONT.	1-90-8 (42) 417		9	18

* TO BE PURCHASED WITH STATE FUNDS ONLY.

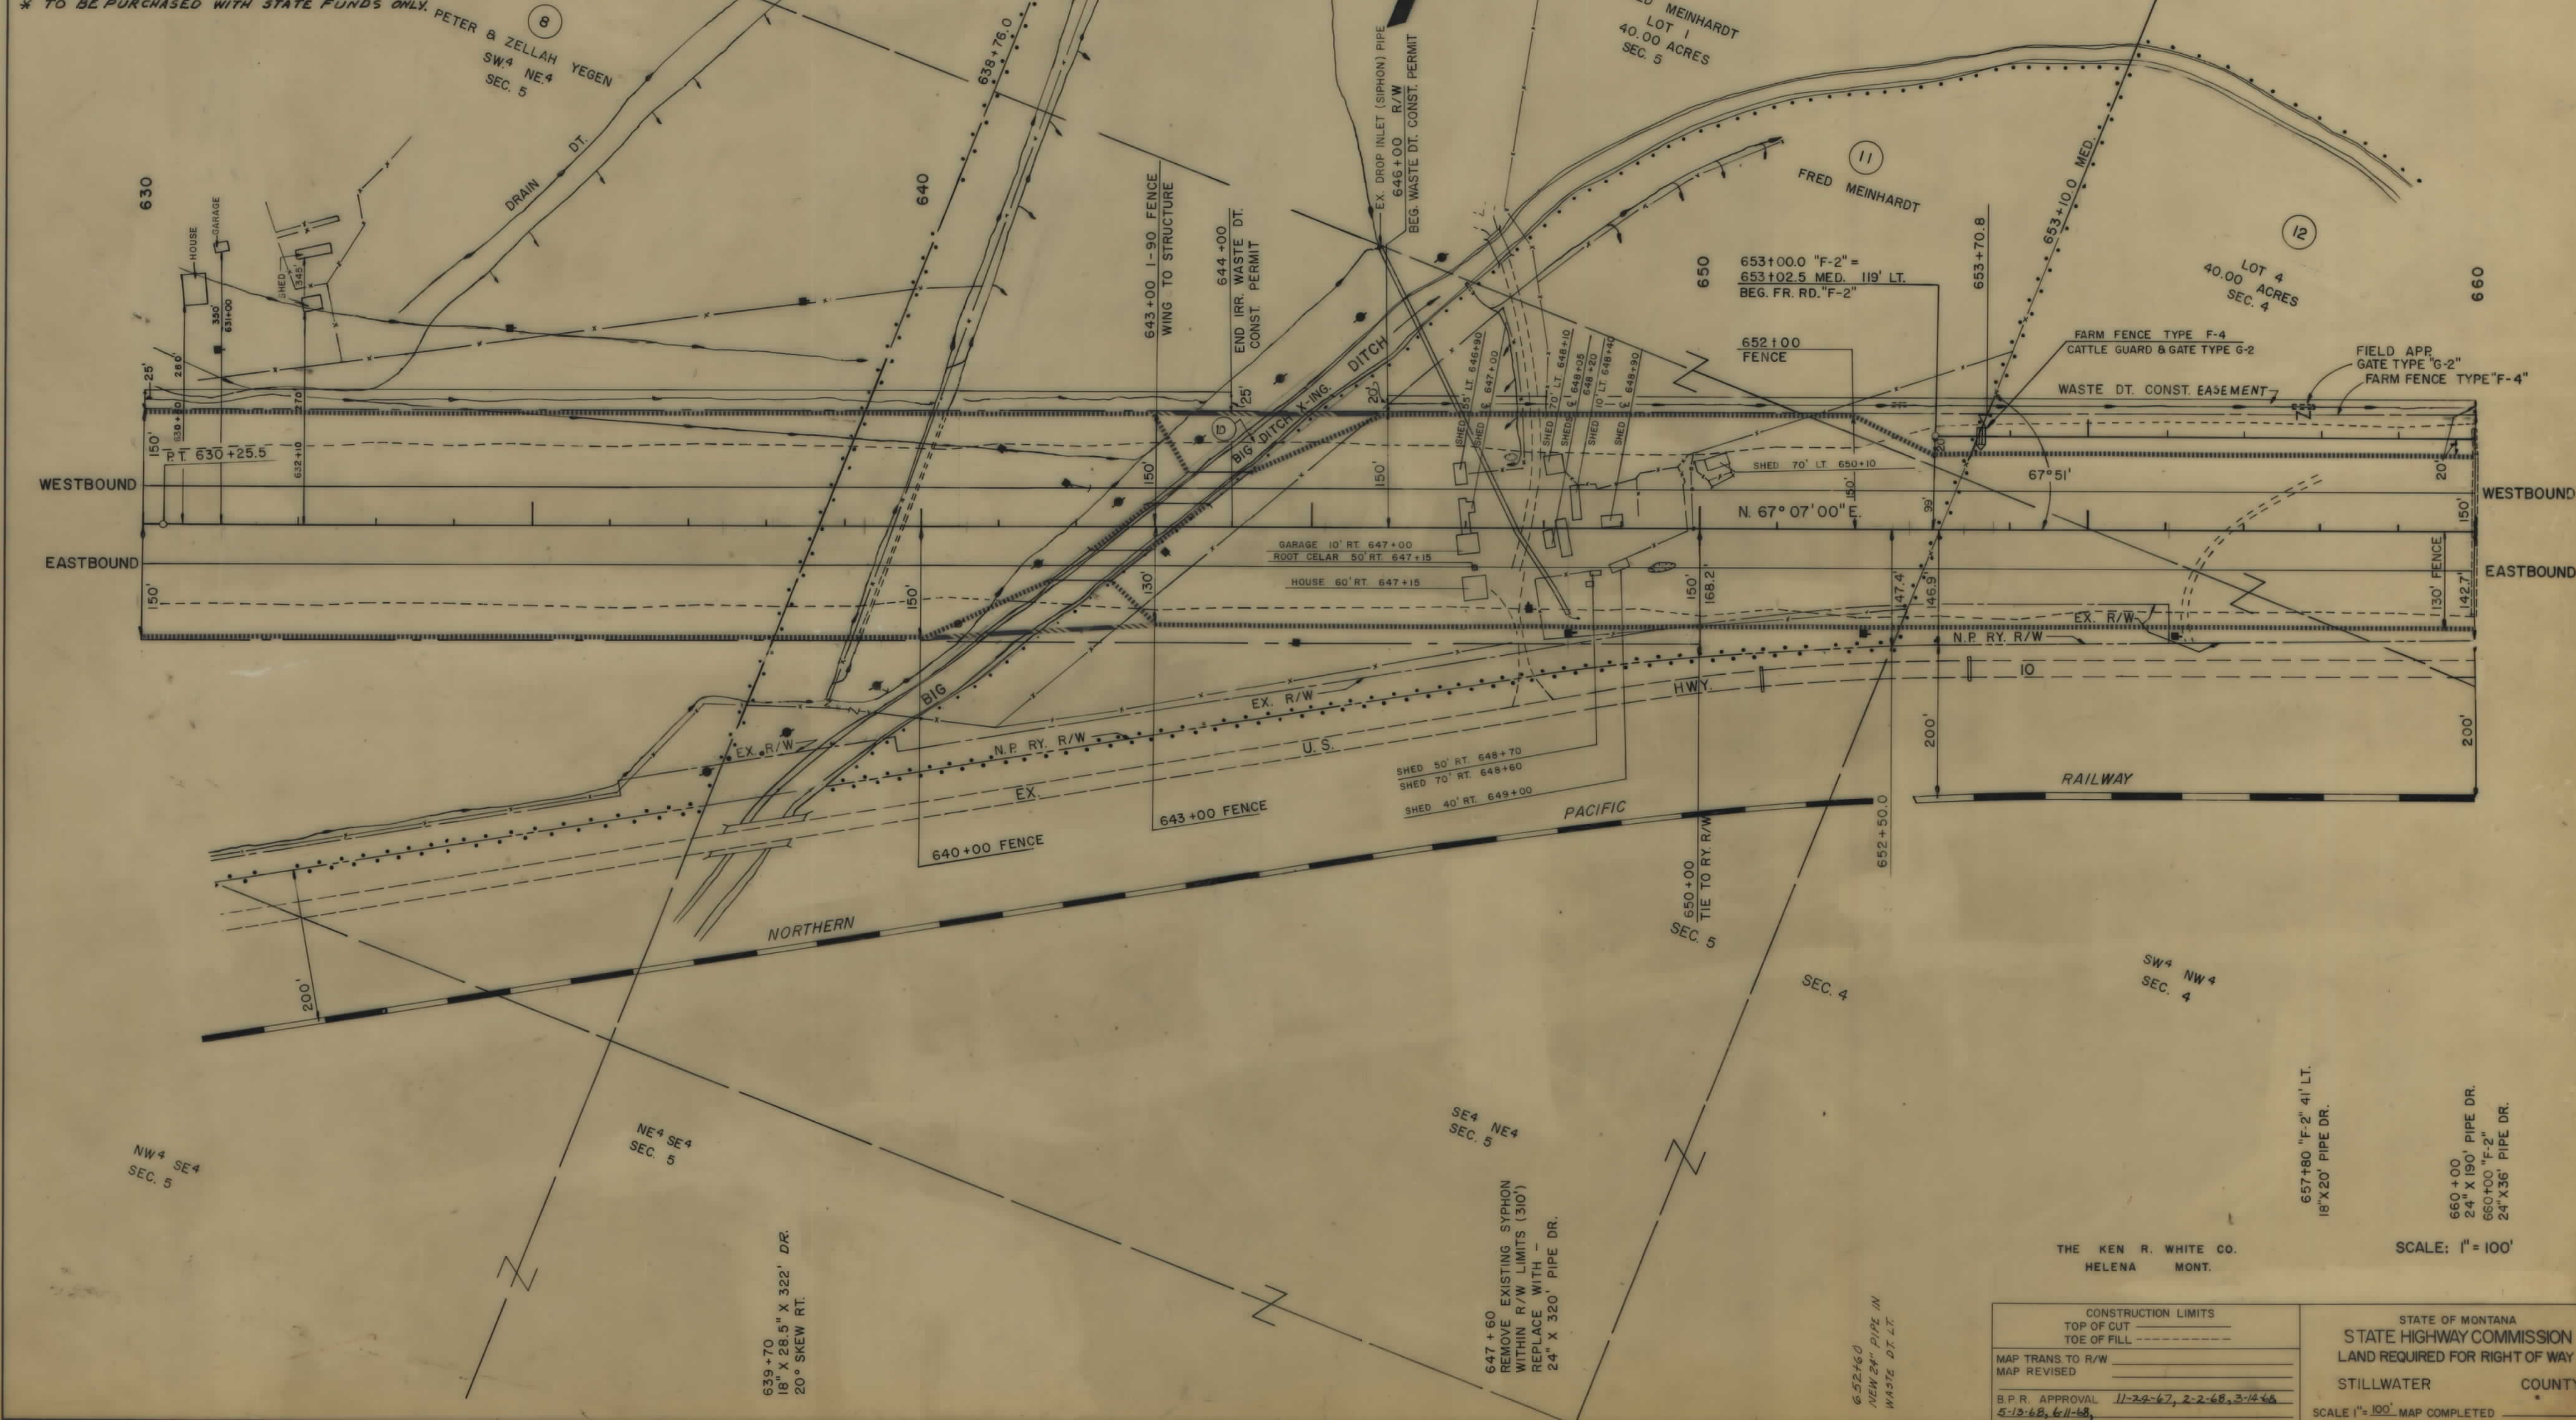

THE KEN R. WHITE CO.
HELENA MONT.

SCALE: 1" = 100'

CONSTRUCTION LIMITS	
TOP OF CUT	
TOE OF FILL	
MAP TRANS TO R/W	
MAP REVISED	
B.P.R. APPROVAL	11-22-67, 2-2-68, 3-14-68
5-12-68, 6-11-68	


STATE OF MONTANA	
STATE HIGHWAY COMMISSION	
LAND REQUIRED FOR RIGHT OF WAY	
STILLWATER	COUNTY
SCALE 1" = 100'	MAP COMPLETED

OWNERSHIPS									EASEMENT &	
PARCEL	NAME	ADDRESS	TOTAL ACREAGE	GROSS TAKE ACREAGE	P.T.W. ACREAGE	NET TAKE ACREAGE	REMAINDER		PERMIT. ACREAGE	
12	YELLOWSTONE GRAIN CO. INC.	PARK CITY, MONTANA	859.04	26.58	0.40	26.18	691.80	140.66	2.00	0
13	BIG DITCH CO.			0.95		0.95			1.25	
14	SECURITY TRUST & SAVINGS - TRUSTEE EST. OF J.L. KEEFER		165.00				165.00		2.04*	
15	EMIL KOBER	PARK CITY, MONTANA	76.00	27.18	0	27.18	32.82	16.00	1.35	0

FED. ROAD DIV. NO.	STATE	F.A.P. NOS.	STATE NO.	SHEET NO.	TOTAL SHEETS
8	MONT.	1-90-8 (48) 415	1-90-8 (42) 417	10	18

PARK CITY WEST

* AREA IS FOR LAND BETWEEN THE NORTH BANK OF BIG DITCH & THE EASEMENT LINE.

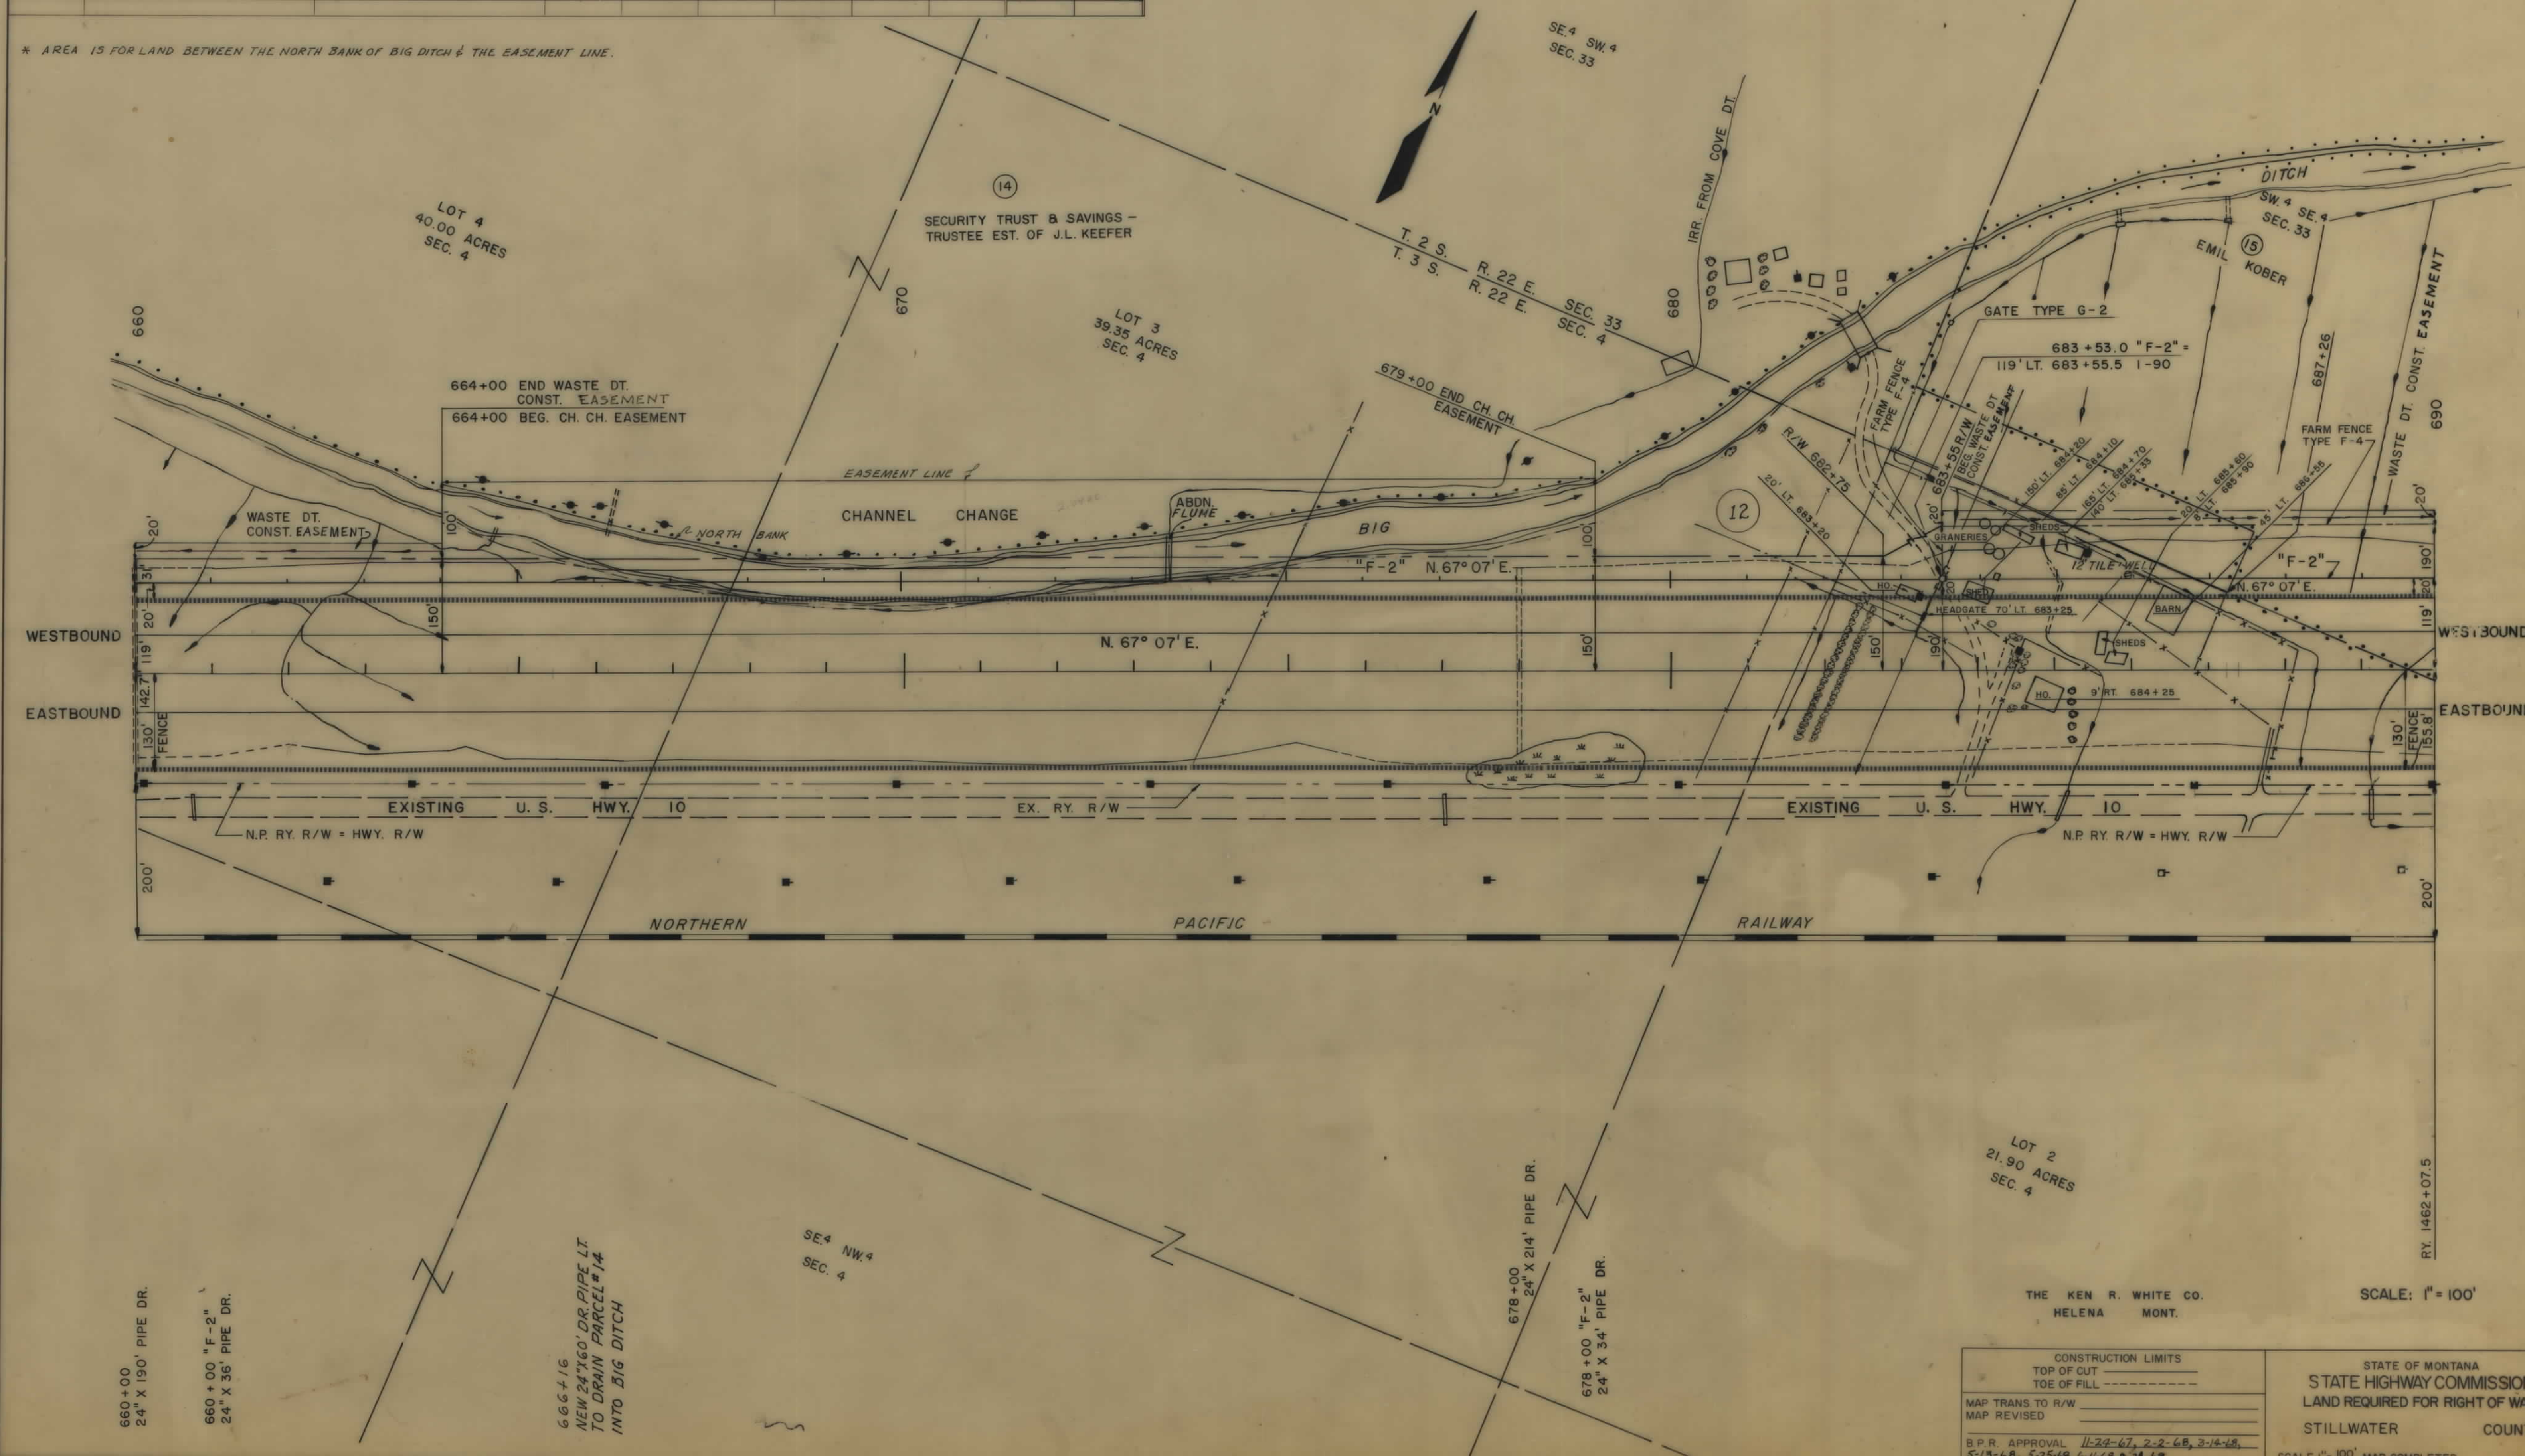

THE KEN R. WHITE CO.
HELENA MONT.

SCALE: 1" = 100'

CONSTRUCTION LIMITS		STATE OF MONTANA	
TOP OF CUT		STATE HIGHWAY COMMISSION	
TOE OF FILL		LAND REQUIRED FOR RIGHT OF WAY	
MAP TRANS. TO R/W		STILLWATER COUNTY	
MAP REVISED		SCALE 1" = 100'. MAP COMPLETED	
B.P.R. APPROVAL 11-24-67, 2-2-68, 3-14-68, 5-13-68, 5-25-68, 6-11-68, 9-24-67			

190-842417 SHT 10 OF 18

OWNERSHIPS									EASE. & PERMIT	
PARCEL	N A M E	A D D R E S S	TOTAL ACREAGE	GROSS TAKE ACREAGE	P.T.W. ACREAGE	NET TAKE ACREAGE	REMAINDER		LEFT	RIGHT
12	YELLOWSTONE GRAIN CO. INC.	PARK CITY, MONTANA	859.04	26.53	0.40	26.13	691.80	140.66	2.00	0
15	EMIL KOBER	PARK CITY, MONTANA	76.00	27.18	0	27.18	32.82	16.00	1.38	0
16	KOBER FARMS INC.	PARK CITY, MONTANA		5.25	0	5.25	0	0	4.09	0
16 & 19	KOBER FARMS INC.	PARK CITY, MONTANA	2530.00	21.60	2.46	19.14	2499.58	3.59	5.71	0


FED. ROAD DIV. NO.	STATE	F.A.P. NOS.	CONSTR. NO.	R/W NO.	STATE NO.	SHEET NO.	TOTAL SHEETS
8	MONT.	1-50-8 (48) 415	1-50-8 (48) 415	1-50-8 (48) 415		11	18

PARK CITY WEST

(16)
KOBER FARMS INC.
35.00 ACRES
NW 4 SW 4
SEC. 34

ALBERT
KOBER
ET UX
0.493
ACRE

P.I. 720+00 "F-2"
Δ = 2° 03' RT.
D = 3° 00'
T = 34.2'
L = 68.3'
R = 1909.9'

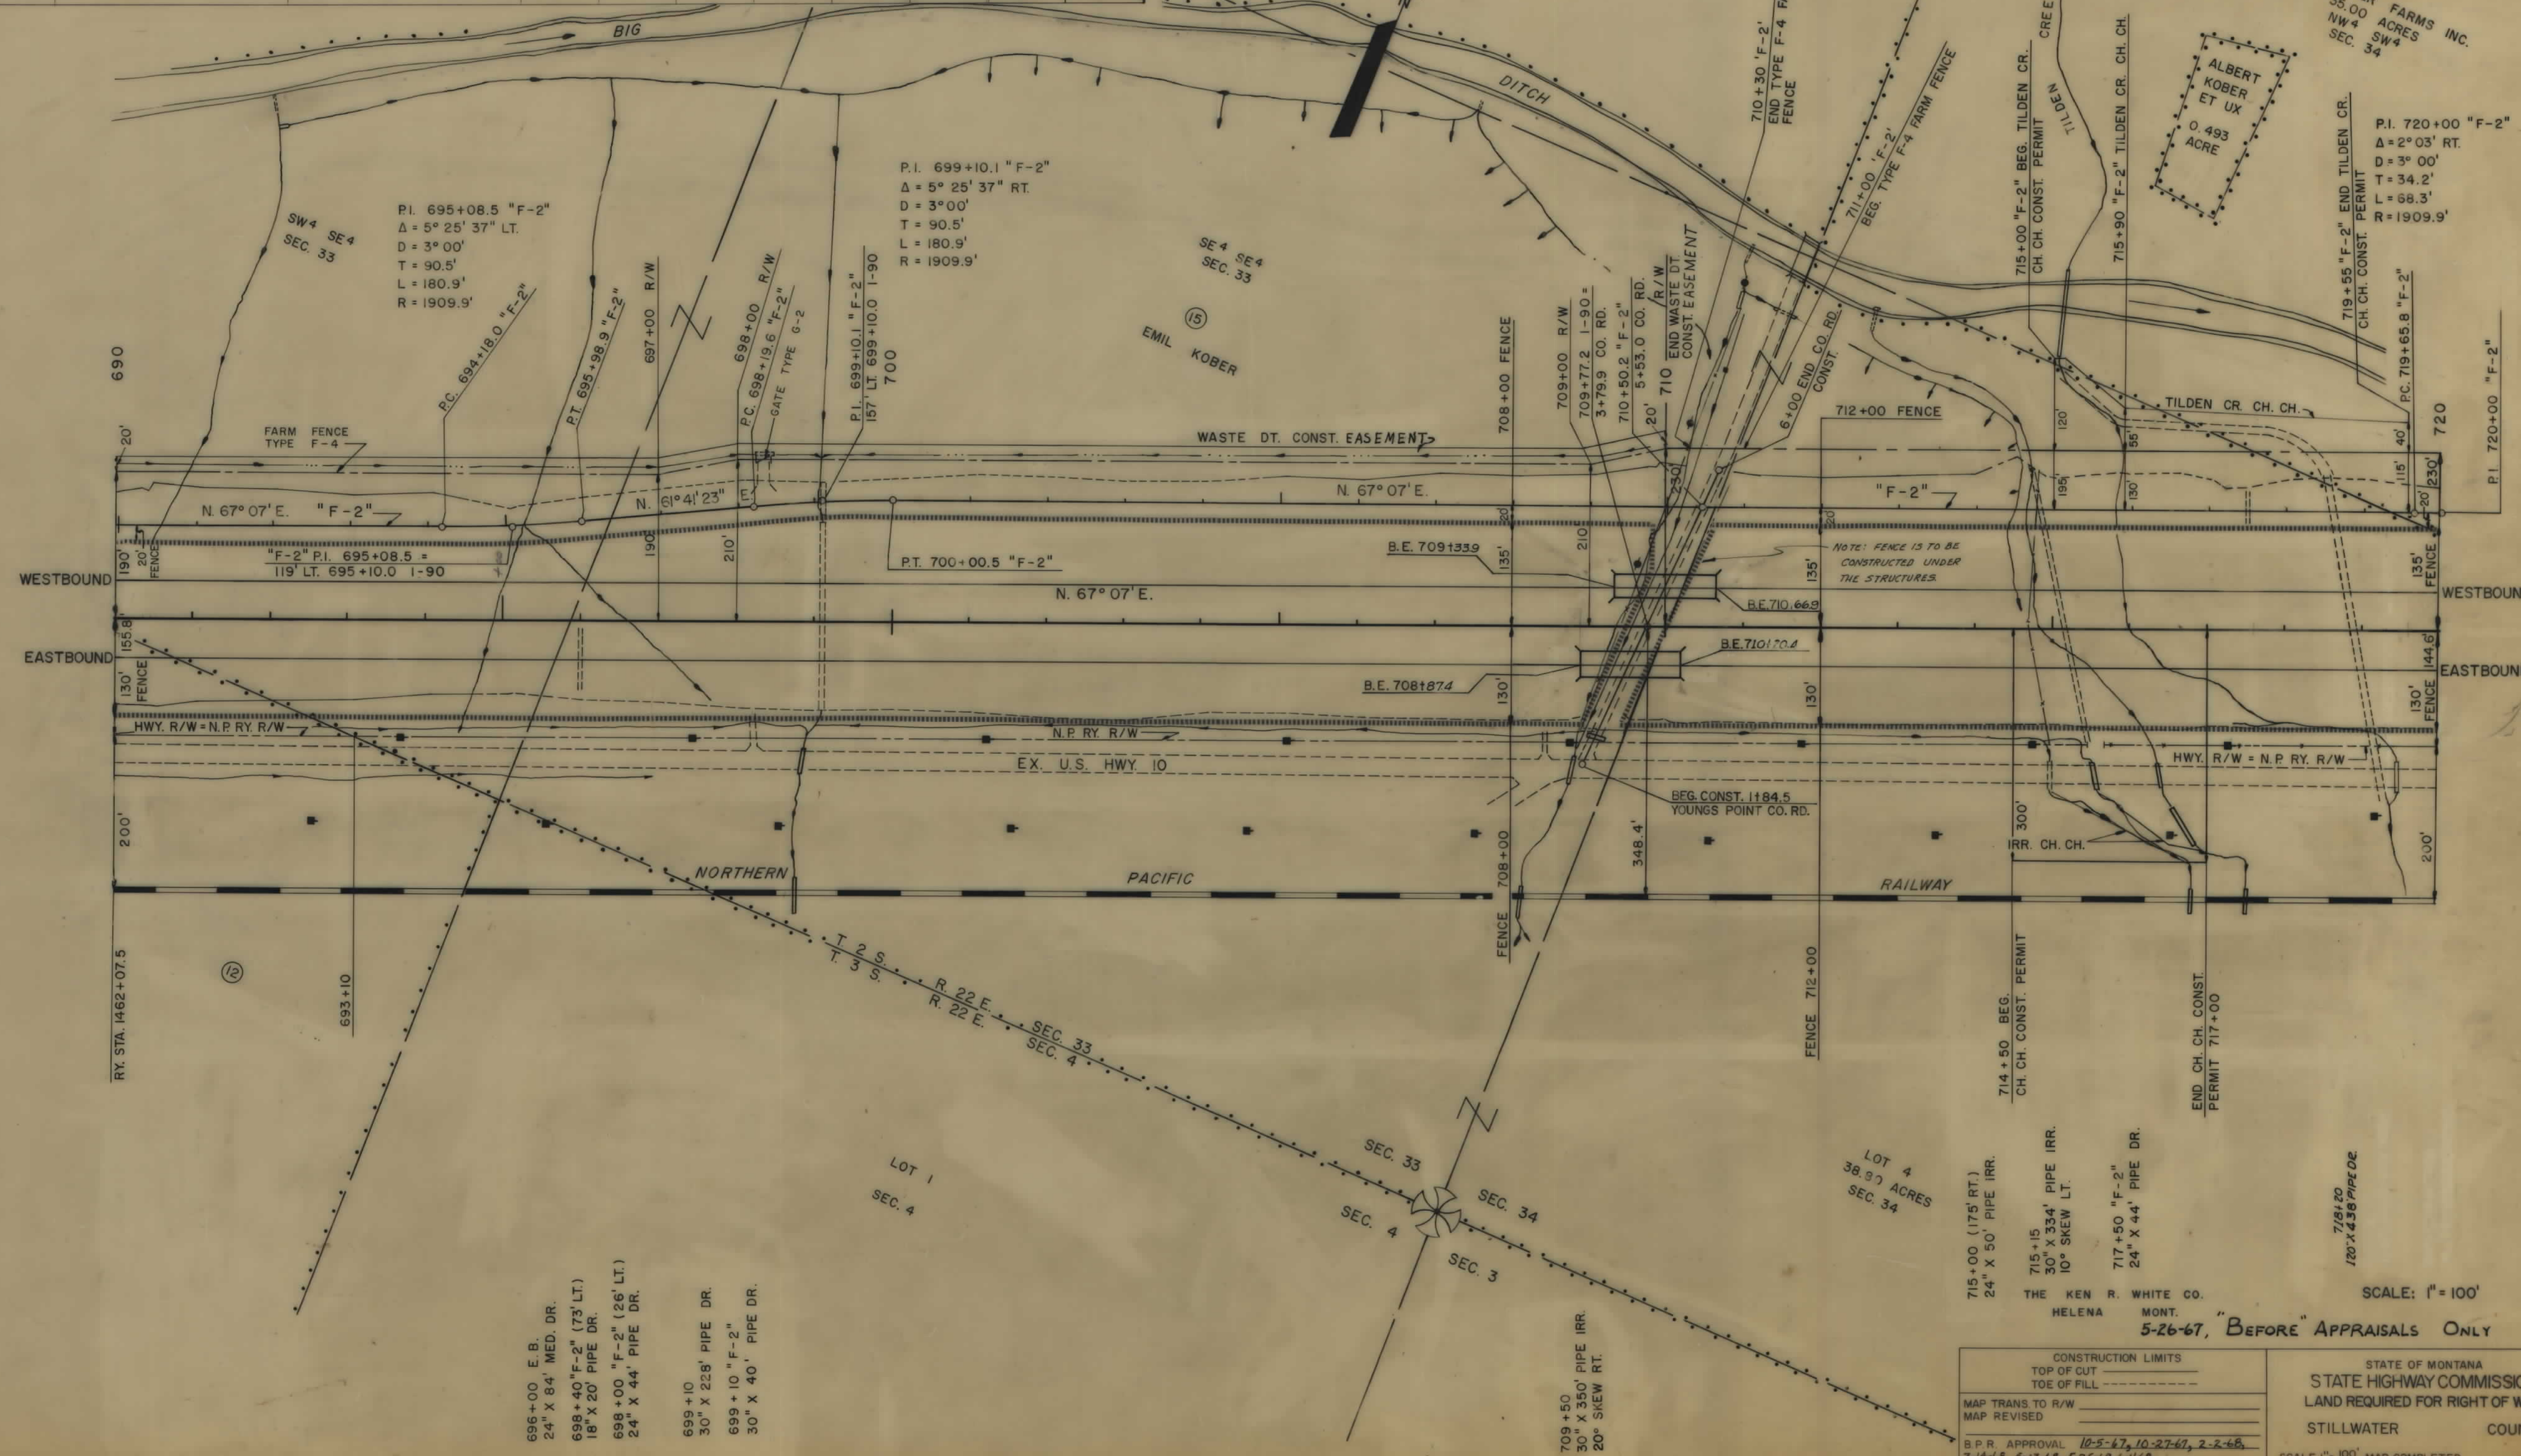


CONSTRUCTION LIMITS TOP OF CUT TOE OF FILL		STATE OF MONTANA STATE HIGHWAY COMMISSION LAND REQUIRED FOR RIGHT OF WAY STILLWATER COUNTY	
MAP TRANS. TO R/W MAP REVISED		SCALE 1" = 100' MAP COMPLETED	
B.P.R. APPROVAL 10-5-67, 10-27-67, 2-2-68, 2-14-68, 5-12-68, 5-25-68, 6-1-68			

PARCEL	NAME	ADDRESS	TOTAL ACREAGE	GROSS TAKE ACREAGE	P.T.W. ACREAGE	NET TAKE ACREAGE	REMAINDER		EASEMENT	
							LEFT	RIGHT	LEFT	RIGHT
16	KOBER FARMS INC.	PARK CITY, MONTANA		5.25	0	5.25			4.09	0
17	JOHN & OLINDA RICHTER	P.O. BOX 123 G COLO. SPRINGS, COLO.	2.00	2.00	0	2.00	0	0		
18	JULIUS & LILLIAN KARST	PARK CITY, MONTANA	25.75	19.89	2.48	17.41	3.79 *	1.40 *	0.67	0
16 & 19	KOBER FARMS INC.	PARK CITY, MONTANA	2530.00	21.60	2.46	19.14	2499.58	3.59	5.71	0

FED. ROAD DIV. NO.	STATE	F.A.P. NOS. CONST. NO.	R/W NO.	STATE NO.	SHEET NO.	TOTAL SHEETS
8	MONT.	1-90-8 (48) 415	1-90-8 (42) 417		12	18

PARK CITY WEST

* REMAINDERS TO BE PURCHASED WITH STATE FUNDS

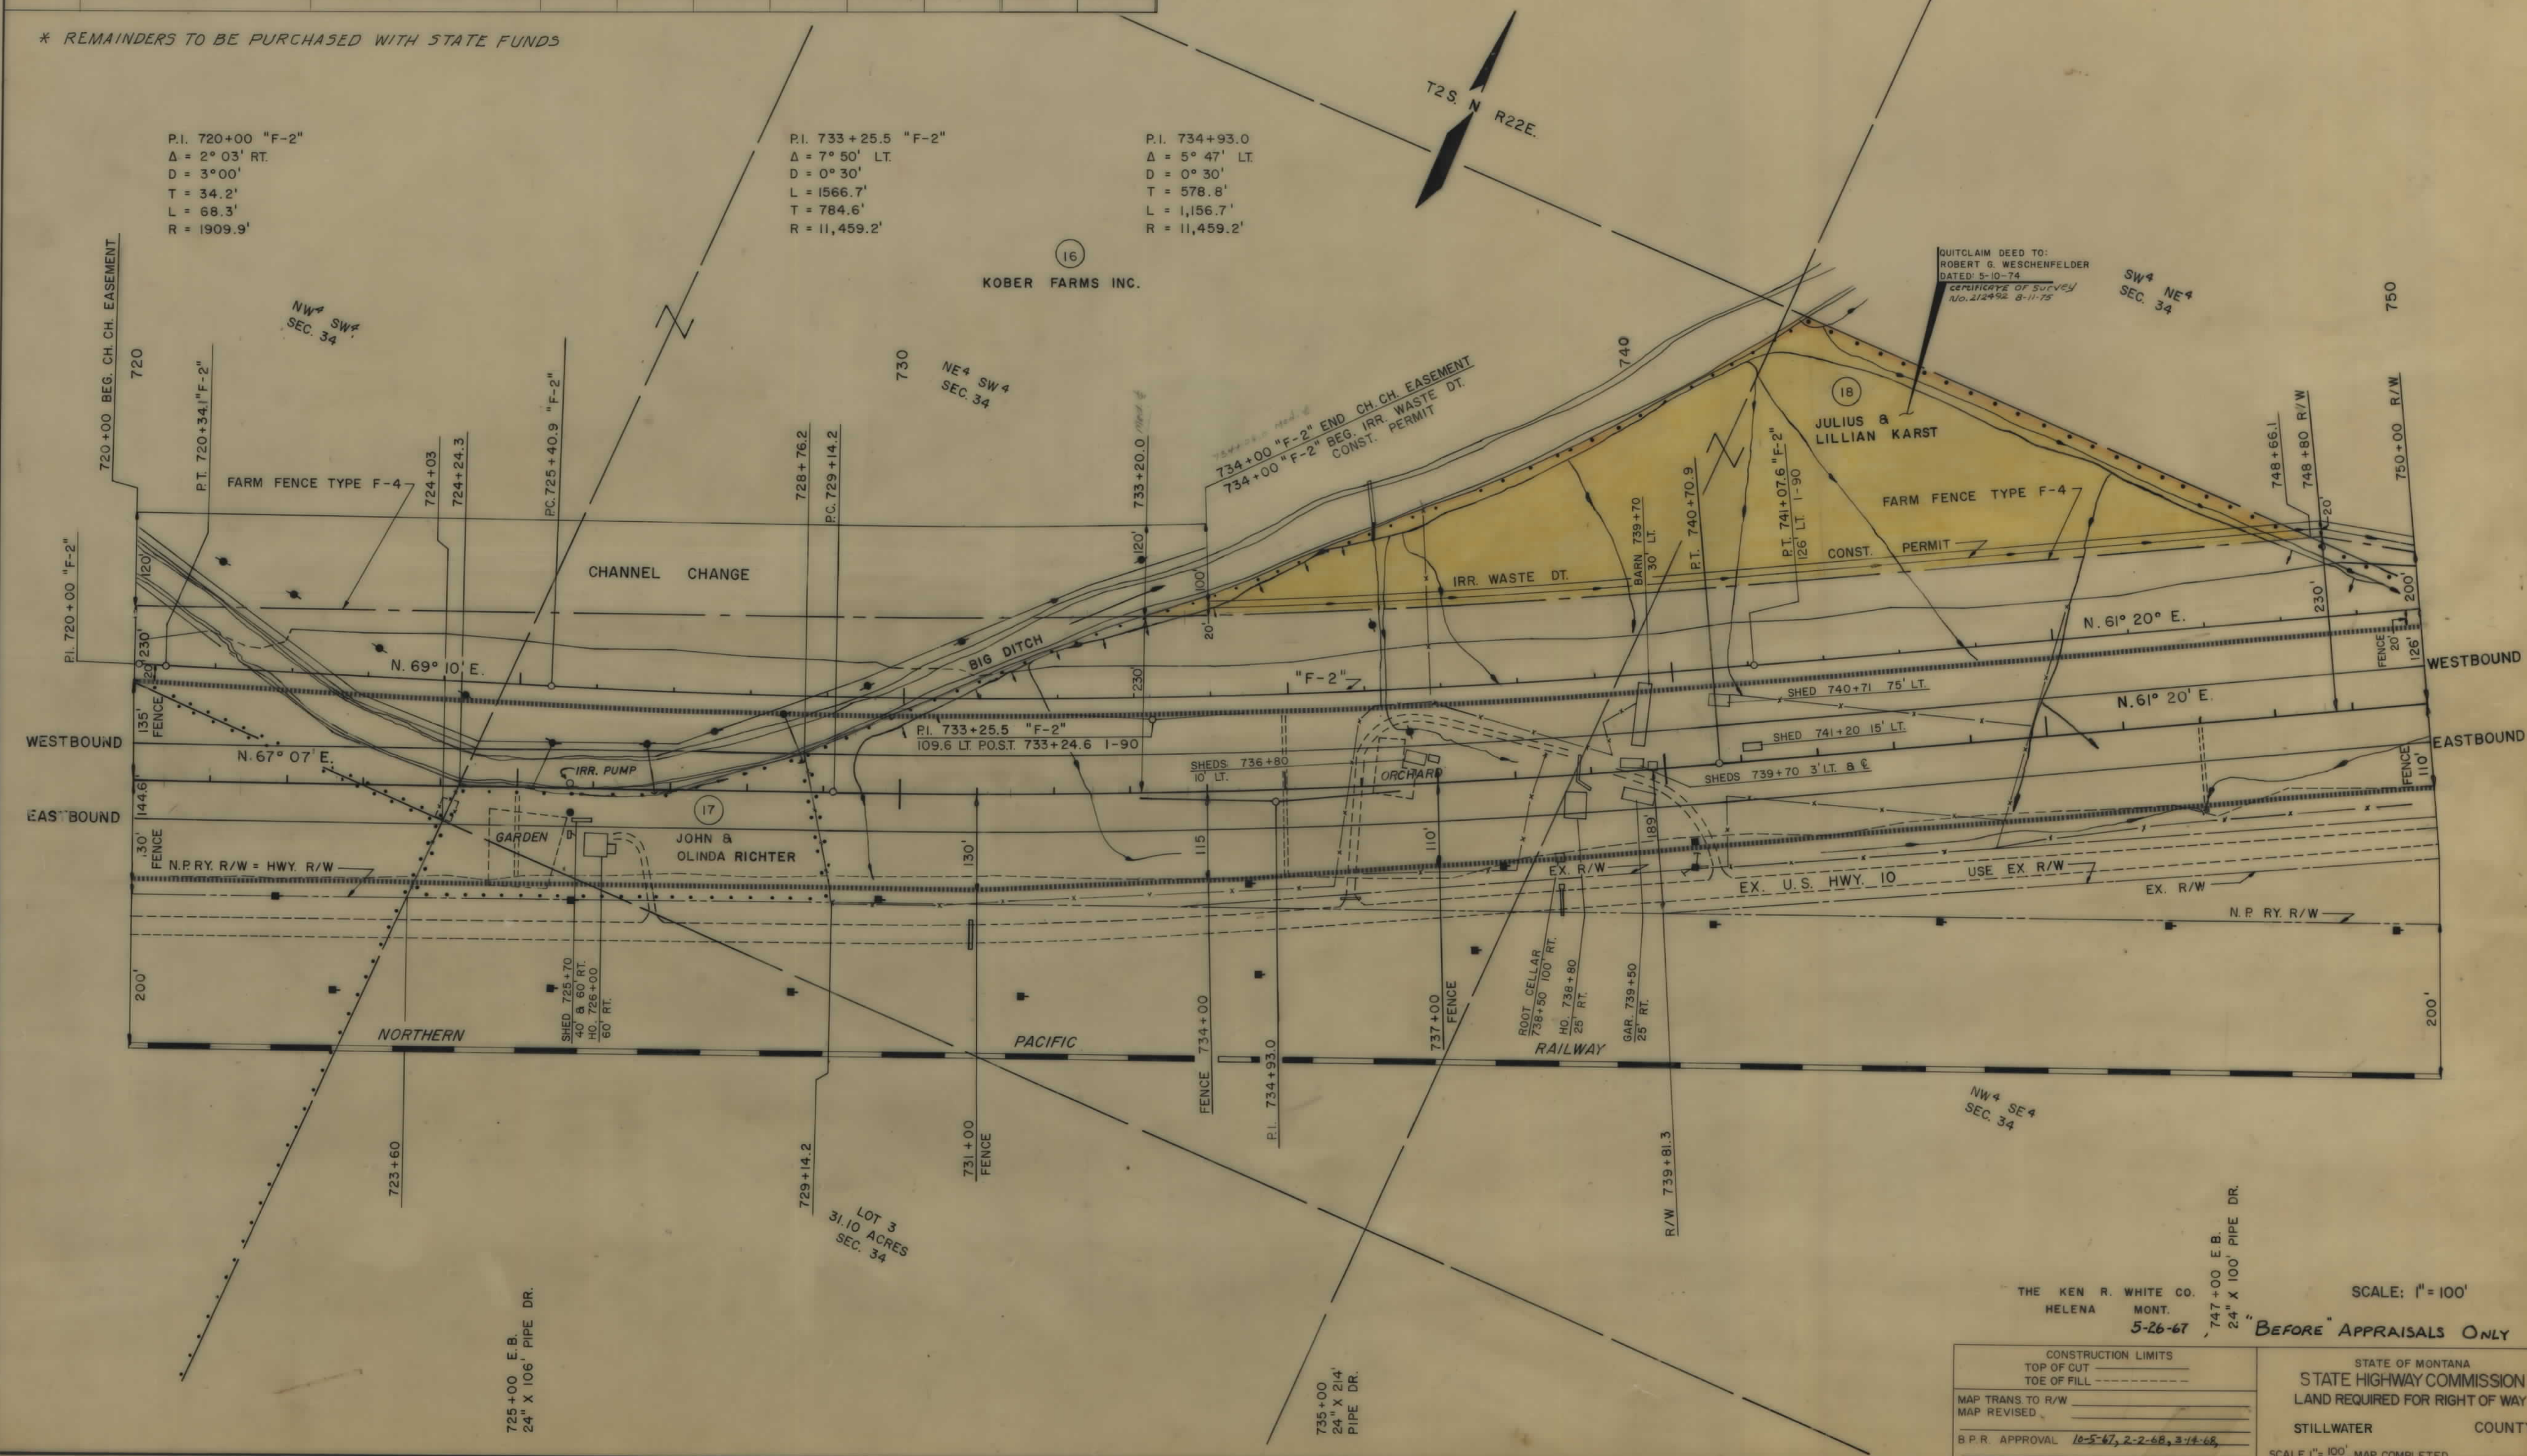

THE KEN R. WHITE CO.
HELENA MONT.

5-26-67

747+00 E.B.
24" X 100' PIPE DR.

SCALE: 1" = 100'

"BEFORE" APPRAISALS ONLY


CONSTRUCTION LIMITS	STATE OF MONTANA
TOP OF CUT	STATE HIGHWAY COMMISSION
TOE OF FILL	LAND REQUIRED FOR RIGHT OF WAY
MAP TRANS TO R/W	STILLWATER COUNTY
MAP REVISED	
B.P.R. APPROVAL 10-5-67, 2-2-68, 3-14-68	SCALE 1" = 100' MAP COMPLETED

OWNERSHIPS										EASE & PERMIT	
PARCEL	NAME	ADDRESS	TOTAL ACREAGE	GROSS TAKE ACREAGE	P.T.W. ACREAGE	NET TAKE ACREAGE	REMAINDER			LEFT	RIGHT
18	JULIUS & LILLIAN KARST	PARK CITY, MONTANA	25.75	19.89	2.48	17.41	3.79 *	1.40 *	0.67	0	0
19	KOBER FARMS INC.	PARK CITY, MONTANA	16.35	2.46	13.89	7.51	106.68	0.77	0	0	0
20	WILLIAM BENNER JR.	PARK CITY, MONTANA	138.85	21.60	2.46	19.14	2499.58	3.59	5.71	0	0
16 & 19	KOBER FARMS INC.	PARK CITY, MONTANA	2530.00								

* REMAINDERS TO BE PURCHASED WITH STATE FUNDS

FED. ROAD DIV. NO.	STATE	F.A.P. NOS.	STATE NO.	SHEET NO.	TOTAL SHEETS
8	MONT.	1-90-8 (48) 415	1-30-8 (42) 417	13	18

PARK CITY WEST

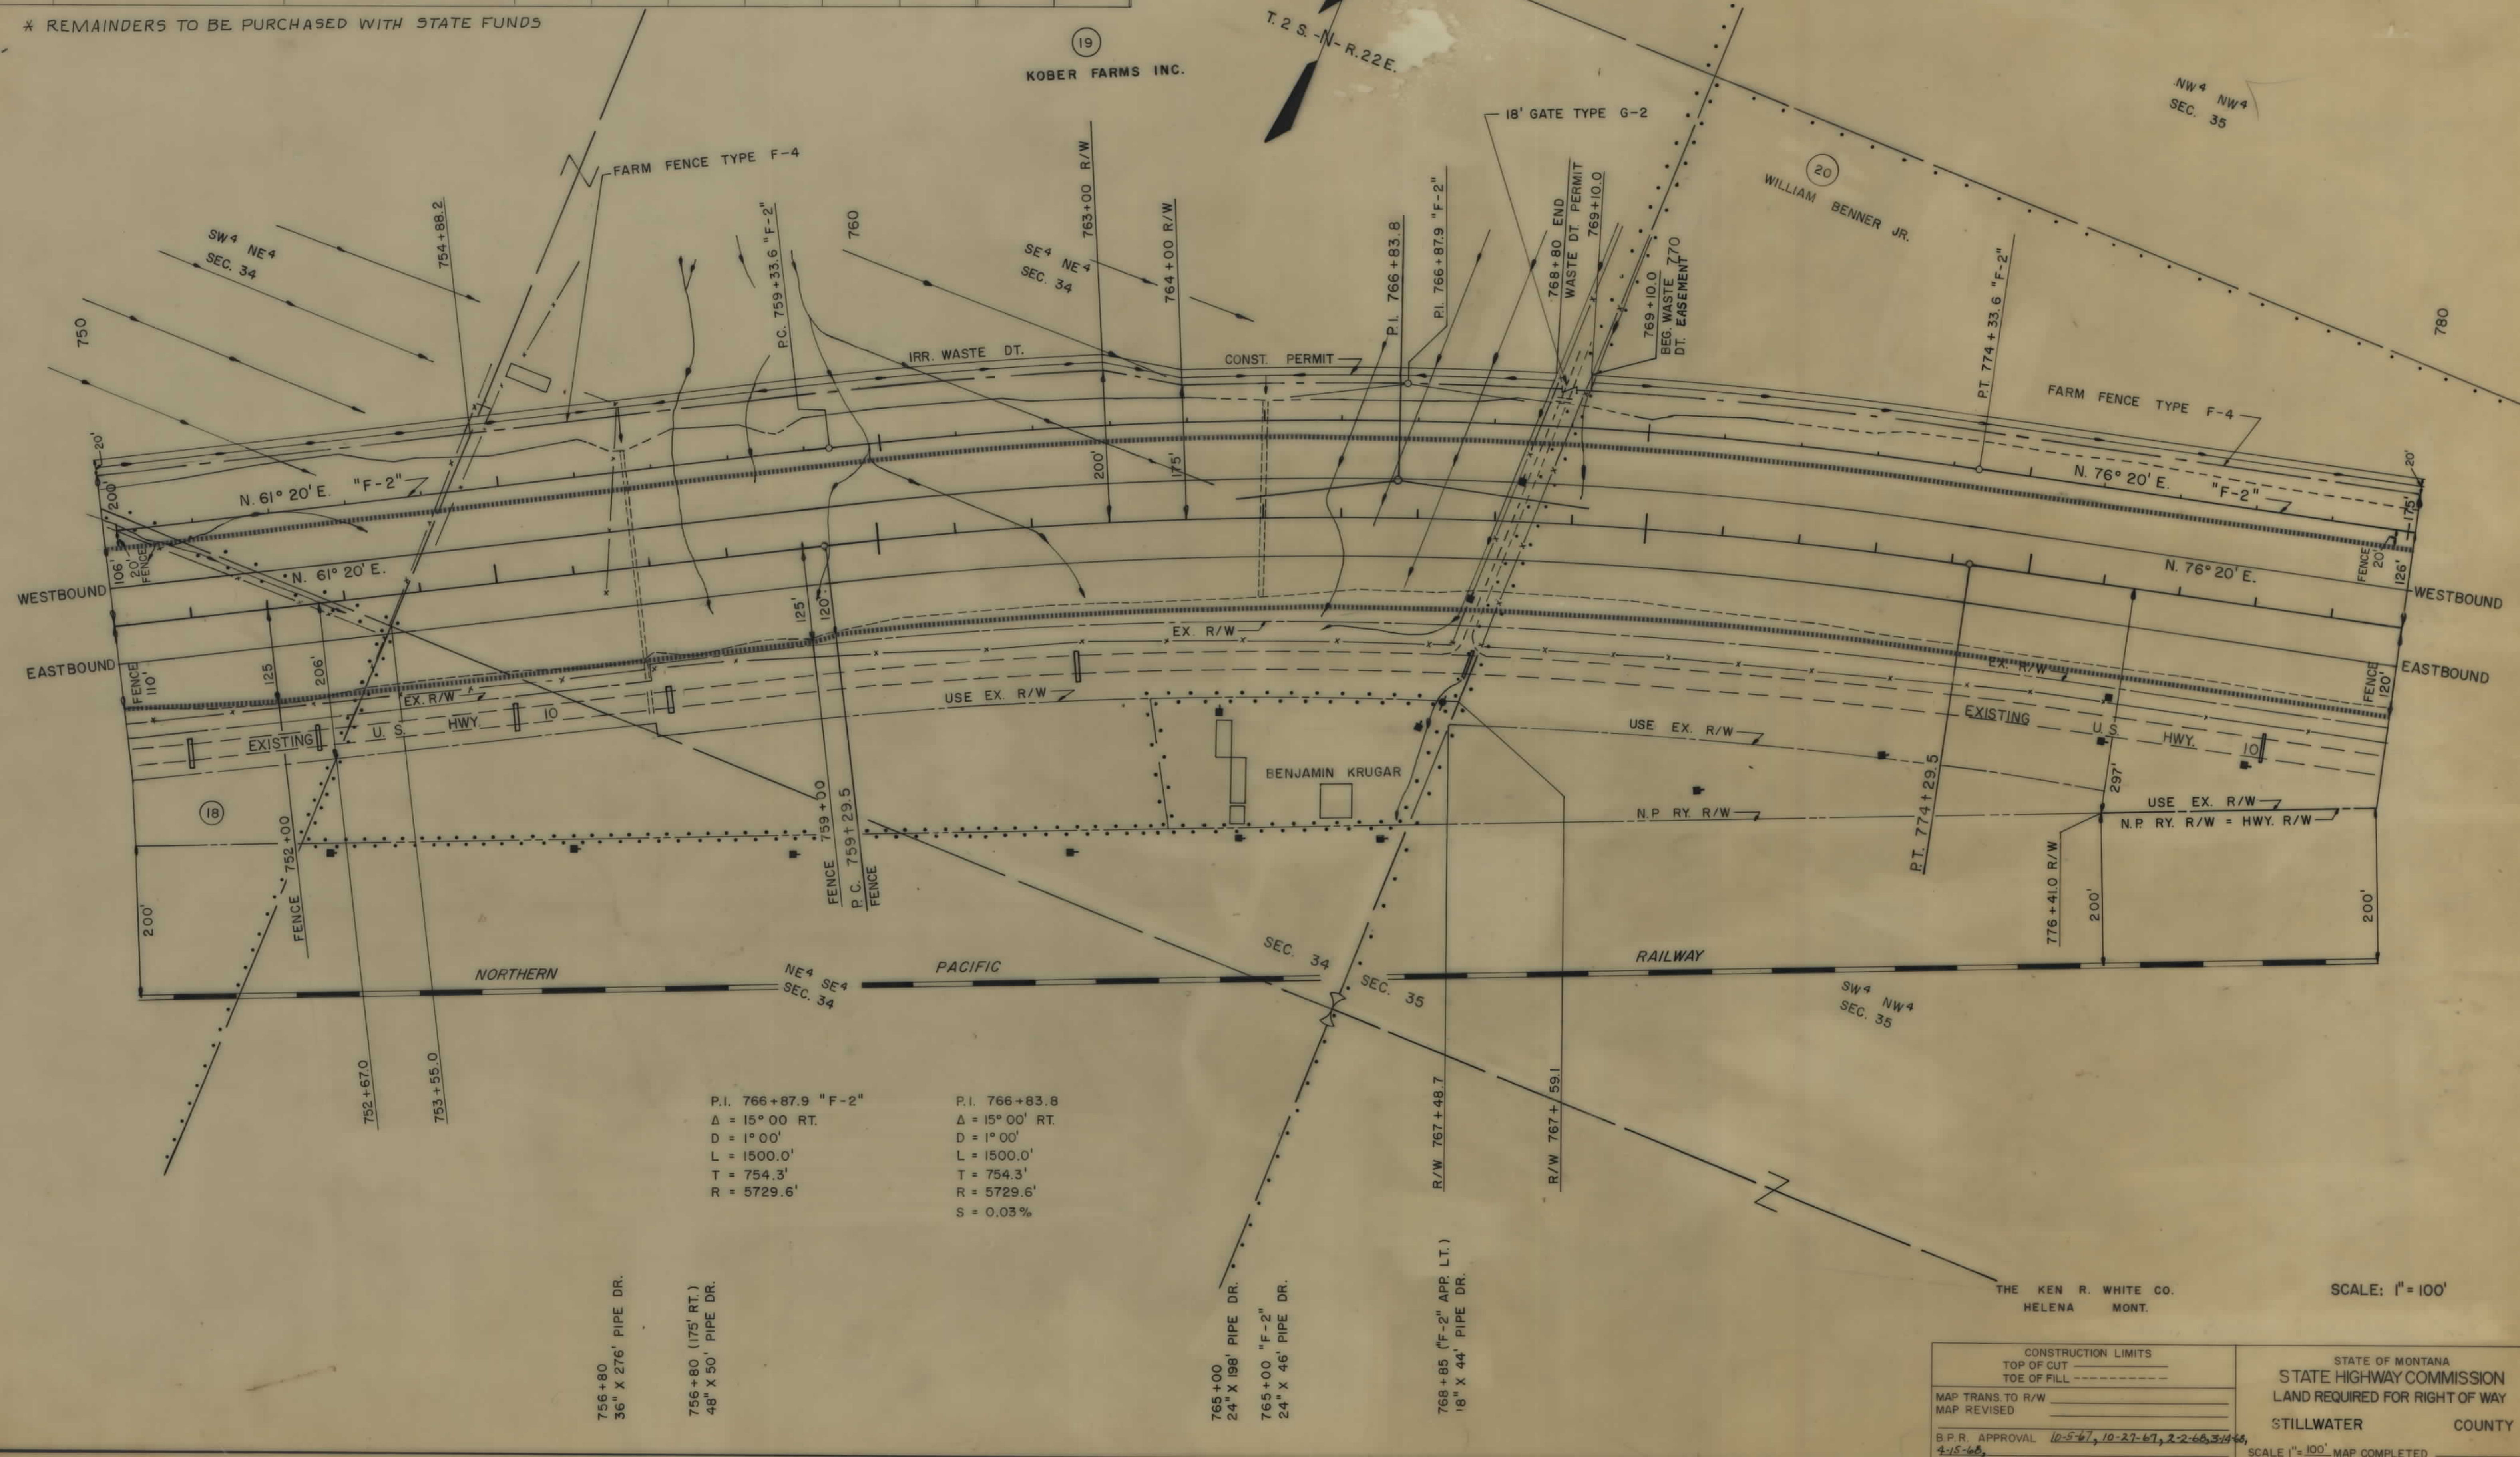


PARCEL	NAME	ADDRESS	TOTAL ACREAGE	GROSS TAKE ACREAGE	P.T.W. ACREAGE	NET TAKE ACREAGE	REMAINDER		IRR. PERMIT ACREAGE	
							LEFT	RIGHT	LEFT	RIGHT
20	WILLIAM BENNER JR.	PARK CITY, MONTANA	138.85	23.89	6.68	17.21	7.51	106.68	0.77	0
21	KARL KOBER	PARK CITY, MONTANA	250.00	3.11	0	3.11	246.34	0	0.55	0
22	YELLOWSTONE GRAIN CO. INC.	PARK CITY, MONTANA	296.00	17.41	0	17.41	276.06	1.31	1.22	0

FED. ROAD DIV. NO.	STATE	F.A.P. NOS.	STATE	SHEET	TOTAL SHEETS
8	MONT.	CONST. NO. 1-90-8 (48) 415	R/W NO. 1-90-8 (42) 417	14	18

PARK CITY WEST

P.I. 803+35.2
Δ = 2° 05' LT.
D = 0° 15'
L = 833.3'
T = 416.7'
R = 22918.3'

P.I. 803+53.6 "F-2"
Δ = 2° 05' LT.
D = 1° 00'
L = 208.3'
T = 104.2'
R = 5729.6'

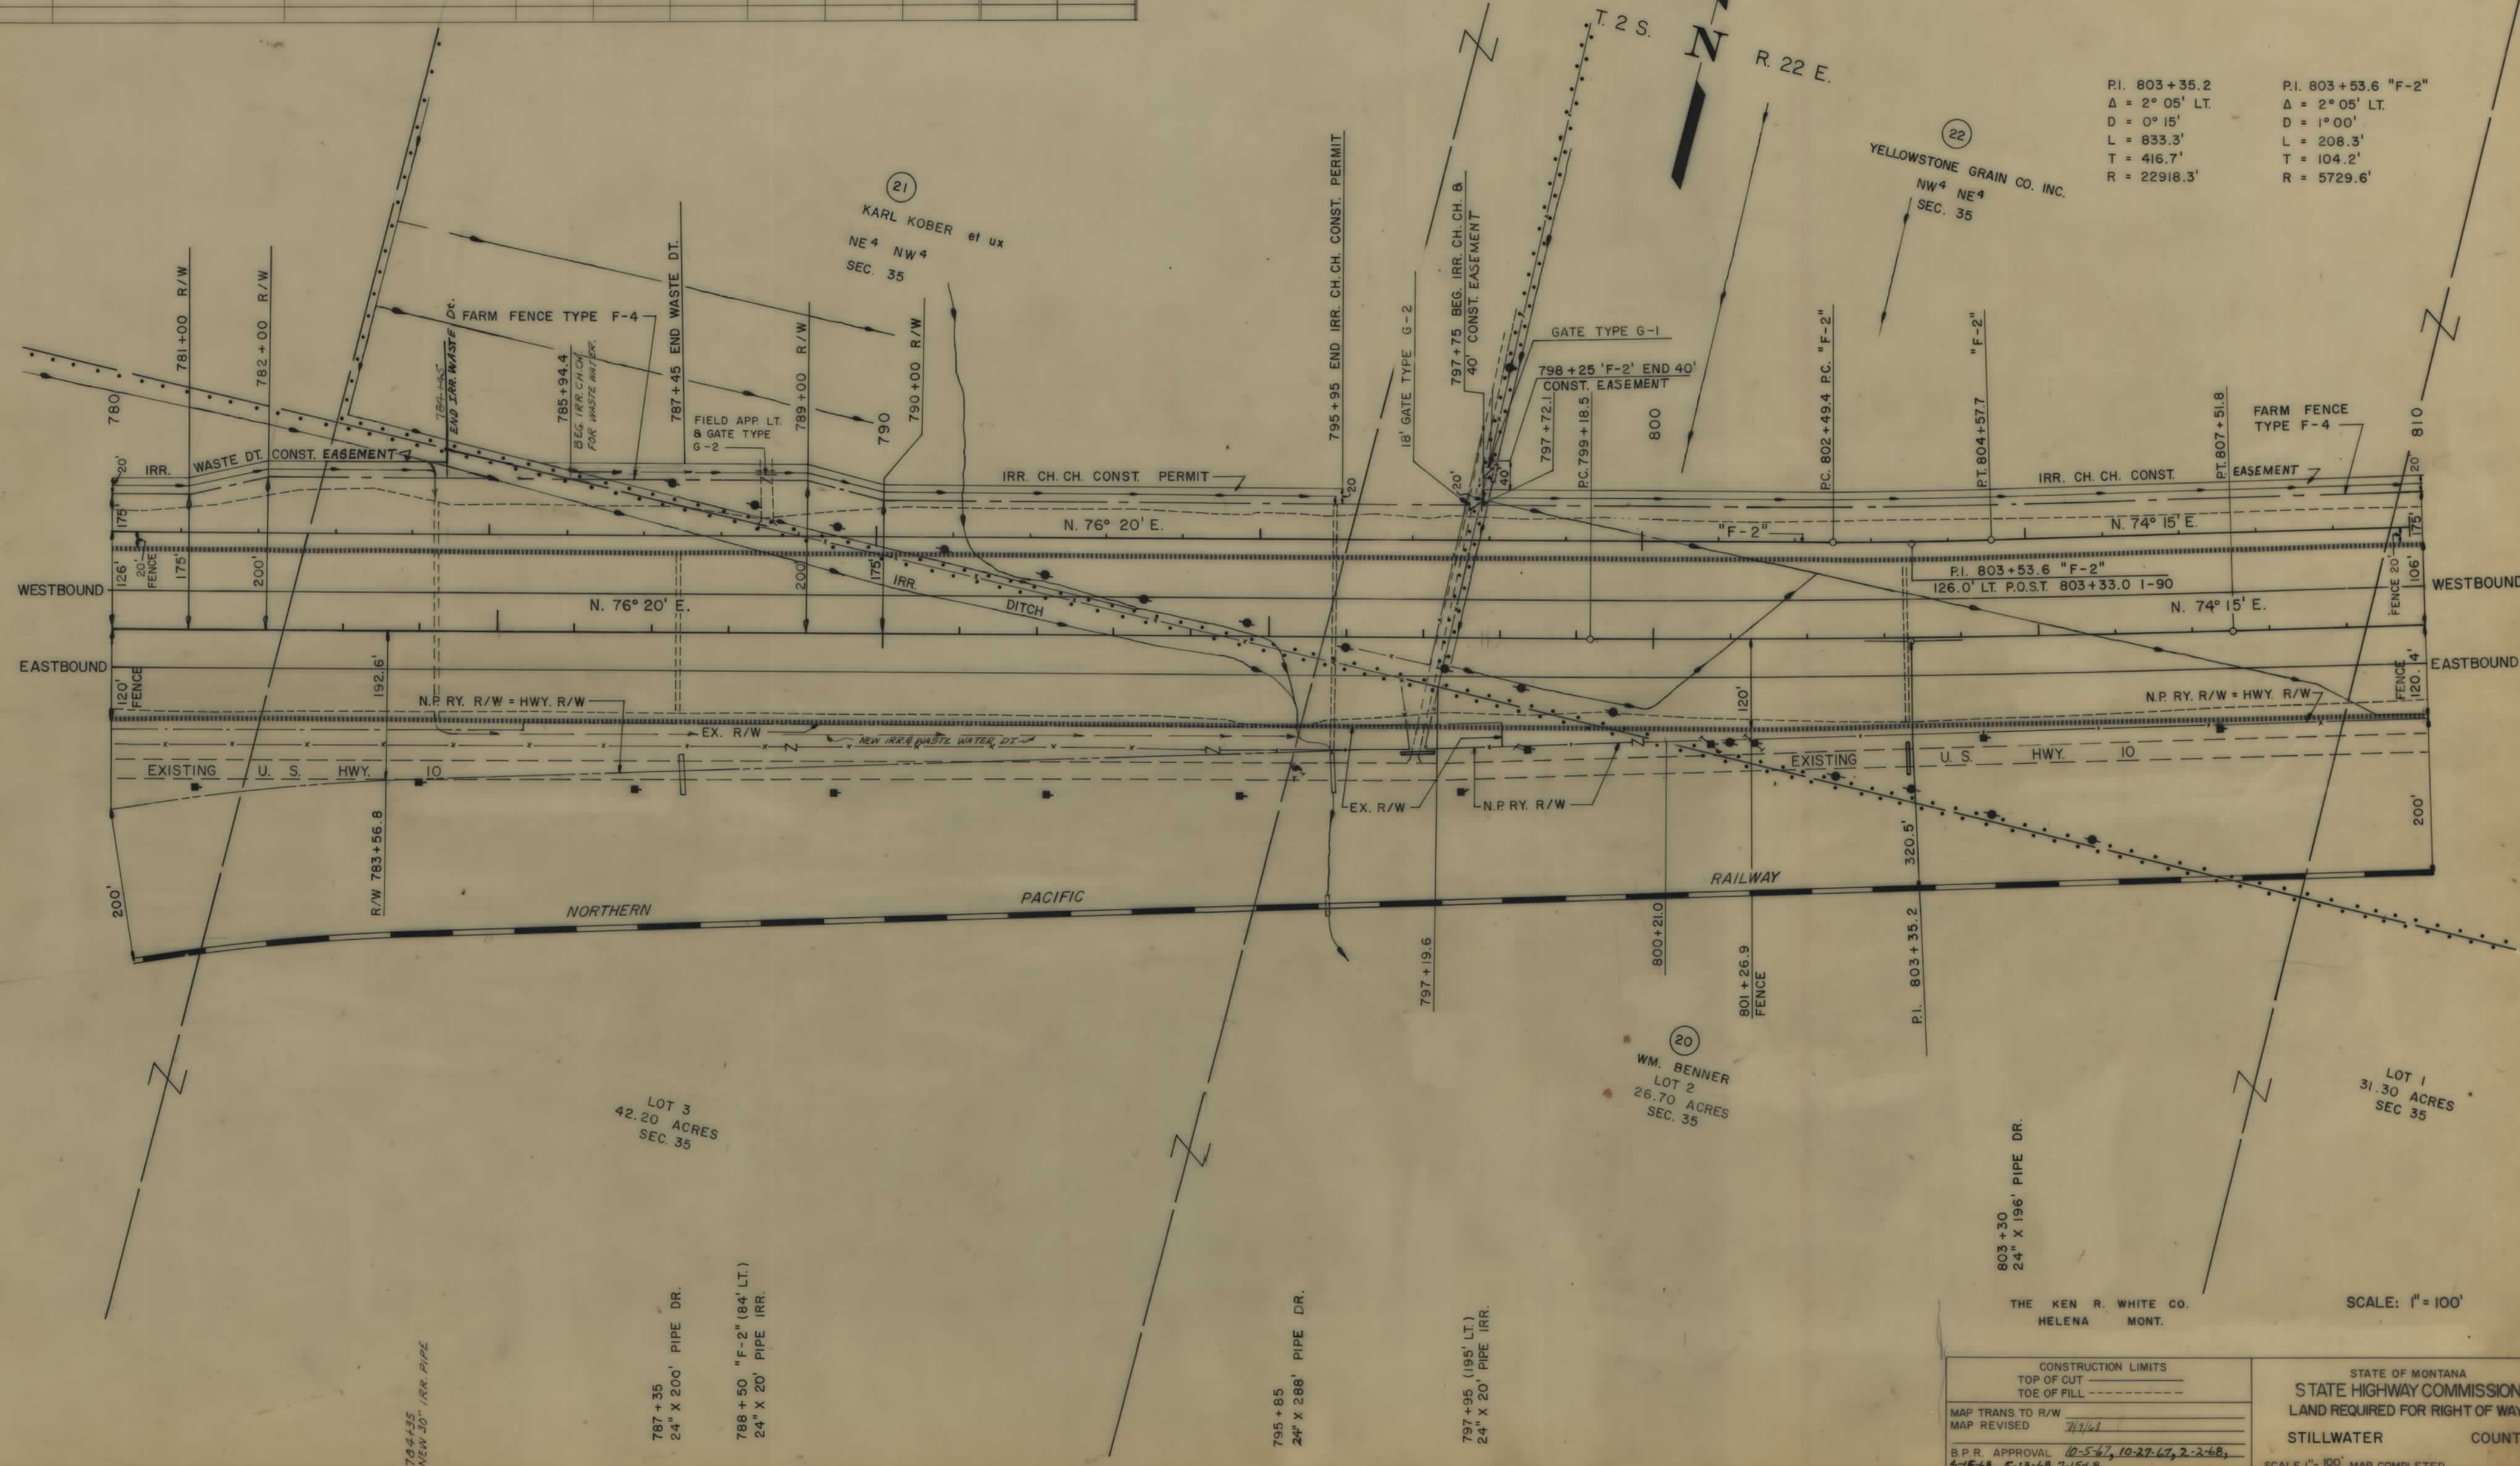

THE KEN R. WHITE CO.
HELENA MONT.

SCALE: 1" = 100'

CONSTRUCTION LIMITS	
MAP TRANS TO R/W	TOP OF CUT
MAP REVISED	TOE OF FILL
B.P.R. APPROVAL 10-5-67, 10-27-67, 2-2-68, 4-15-68, 5-13-68, 7-15-68	
STATE OF MONTANA STATE HIGHWAY COMMISSION LAND REQUIRED FOR RIGHT OF WAY STILLWATER COUNTY SCALE 1" = 100' MAP COMPLETED	

OWNERSHIPS										IRR. PERMIT	
PARCEL	NAME	ADDRESS	TOTAL ACREAGE	GROSSTAKE ACREAGE	P.T.W. ACREAGE	NET TAKE ACREAGE	REMAINDER			ACREAGE	
							LEFT	RIGHT		LEFT	RIGHT
22	YELLOWSTONE GRAIN CO. INC.	PARK CITY, MONTANA	296.00	17.41	0	17.41	276.06	1.31		1.22	0
23	SECURITY TRUST & SAVINGS - TRUSTEE EST. OF J.L. KEEFER		411.00	27.98	0	27.98	381.17	0		1.85	0

FED. ROAD DIV. NO.	STATE	F.A.P. NOS.	STATE	SHEET	TOTAL
8	MONT.	1-90-8 (48) 415	1-90-8 (42) 417	15	18

