

PLANS

NOT

TO

SCALE

ROAD DIST. NO.	STATE	FED. AID PROJECT NO.	CONSTR. NO.	R/W NO.	STATE NO.	SHEET NO.	TOTAL SHEETS
8	MONT.	190-8(16) 437	190-8(5) 433		8908-05	1	15

MOSSMAIN - BILLINGS
NORTH FRONTAGE ROAD

*Get it made by
who does it*

LOT 4

SW⁴ NW⁴ (LOT 5)

STATE OF MONTANA
(HIGHWAY COMMISSION)

NOTE: LOTS 3, 4 & 5 & SE⁴ NW⁴ SEC. 6
PURCHASED FOR MATERIAL SITE (1957)

NE⁴ SE⁴ SEC. 1

THAT PORTION OF THE SE⁴ LYING NORTH OF
N. P. R/W & EAST OF G. H. R. W.
ELIZABETH BESEL
ROUTE 1,
BILLINGS, MONTANA

162+33
12" X 1/2" X-ING
2" WIRE (25' CLEAR)

162+35
GUY CABLE X-ING
(2" CLEAR)

162+64
4" WIRE TELE. X-ING
(10' CLEAR)

163+78
GUY CABLE X-ING
(2" CLEAR)

165+54
P.W. & TEL. X-ING
(P.W. X-ING CLEAR 40')
(TEL. CLEAR 25')

S. 3030.5' - W. 5084.9'
PROJ. EQUA. 170+45.7 AH =
PROJ. 170+18.0 BK

ALL LOT 6 (NW⁴ & SW⁴)
EXCEPT N. P. R/W & EXIST.
STATE R/W PROJ. S 192 (1)
CLAUDE H. & VERNETTE
CHRISTENSEN
BILLINGS, MONTANA

F 103 (10) 170+53.6 BEG. I 90-8(5) 433 NORTH FRONTAGE RD.
11+24.9 P.O.T. S 192 (5)

SW⁴ SW⁴ (LOT 7)


NW⁴ SW⁴ (LOT 6)

NE⁴ SW⁴


SE⁴ NW⁴

CONSTRUCTION LIMITS		STATE OF MONTANA	
TOP OF CUT	_____	STATE HIGHWAY COMMISSION	
TOE OF FILL	_____	LAND REQUIRED FOR RIGHT OF WAY	
MAP TRANS TO R/W	_____	YELLOWSTONE COUNTY	
MAP REVISED	R-21-61	SCALE 1"=100' MAP COMPLETED	
B.P.R. APPROVAL	_____		

FED. ROAD DIST. NO.	STATE	FED. AID PROJECT NUMBERS		STATE NO.	SHEET NO.	TOTAL SHEETS
		CONST. NO.	R/W NO.			
8	MONT.	1 90-8 (16) 437	1 90-8 (5) 433	8908-05	2	15

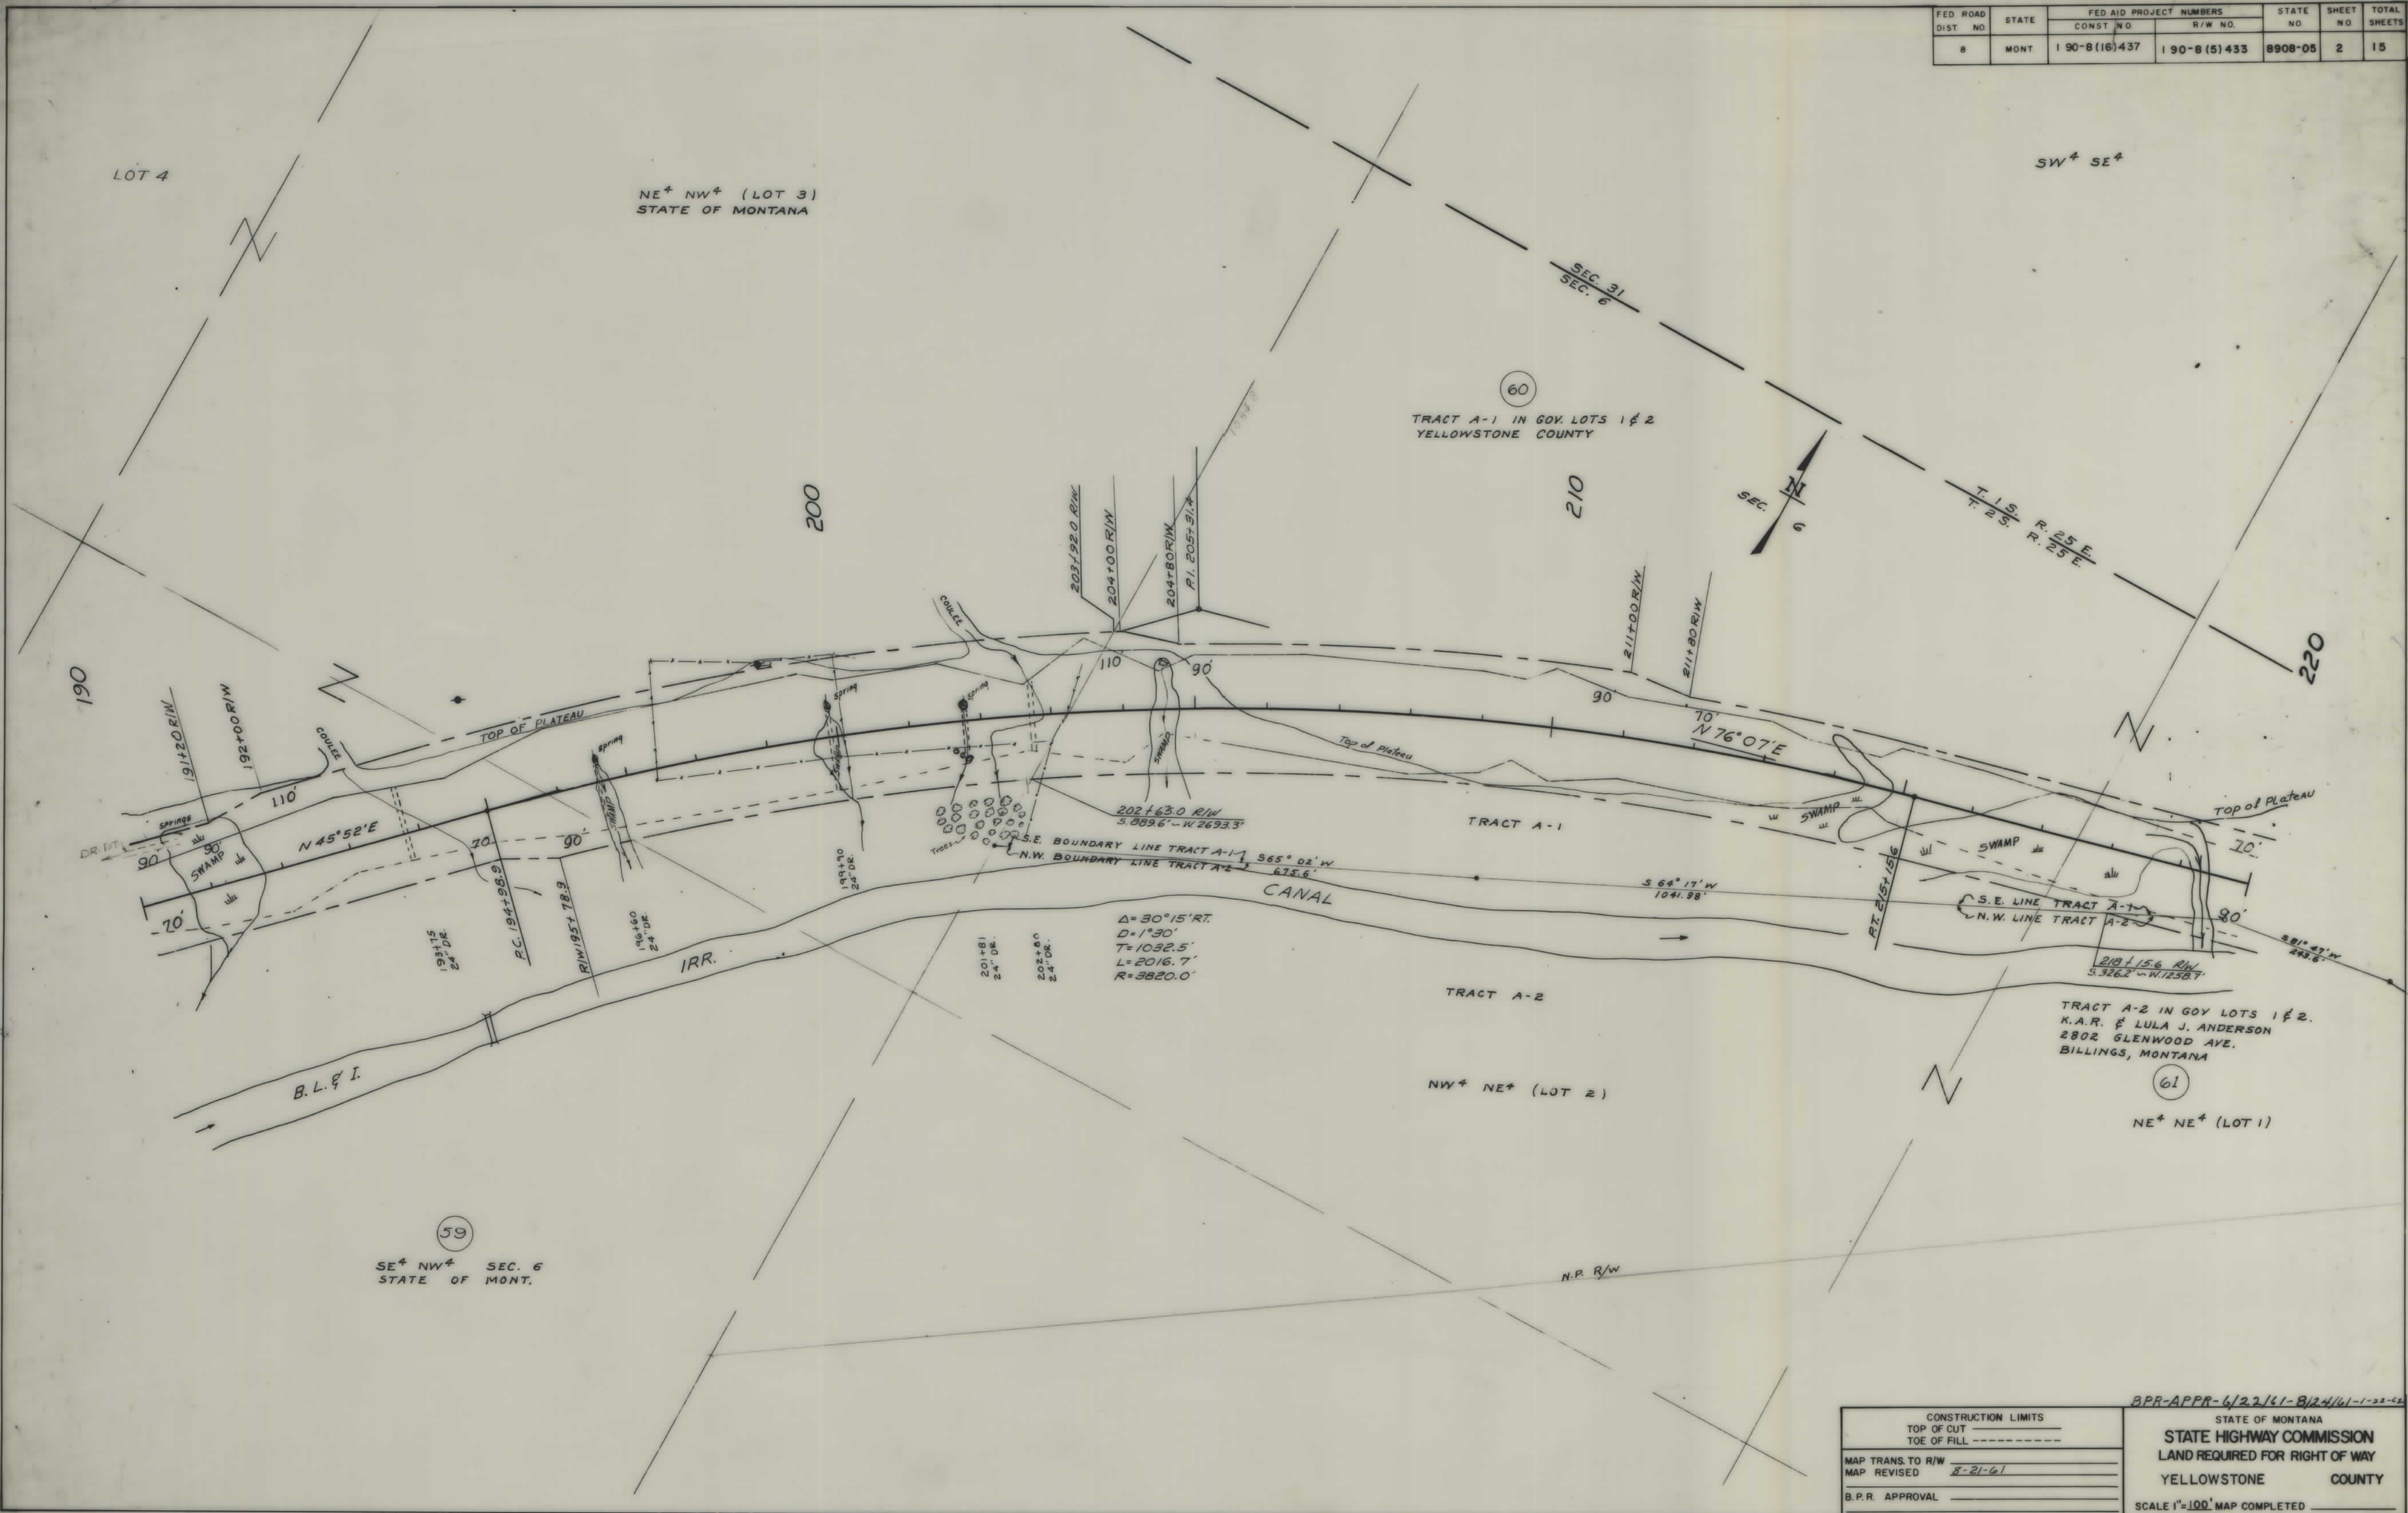

FED. ROAD DIST. NO.	STATE	FED. AID PROJECT NUMBERS		STATE NO.	SHEET NO.	TOTAL SHEETS
		CONST. NO.	R/W NO.			
8	MONT.	190-8 (16) 437	190-8 (5) 433	8908-05	3	15

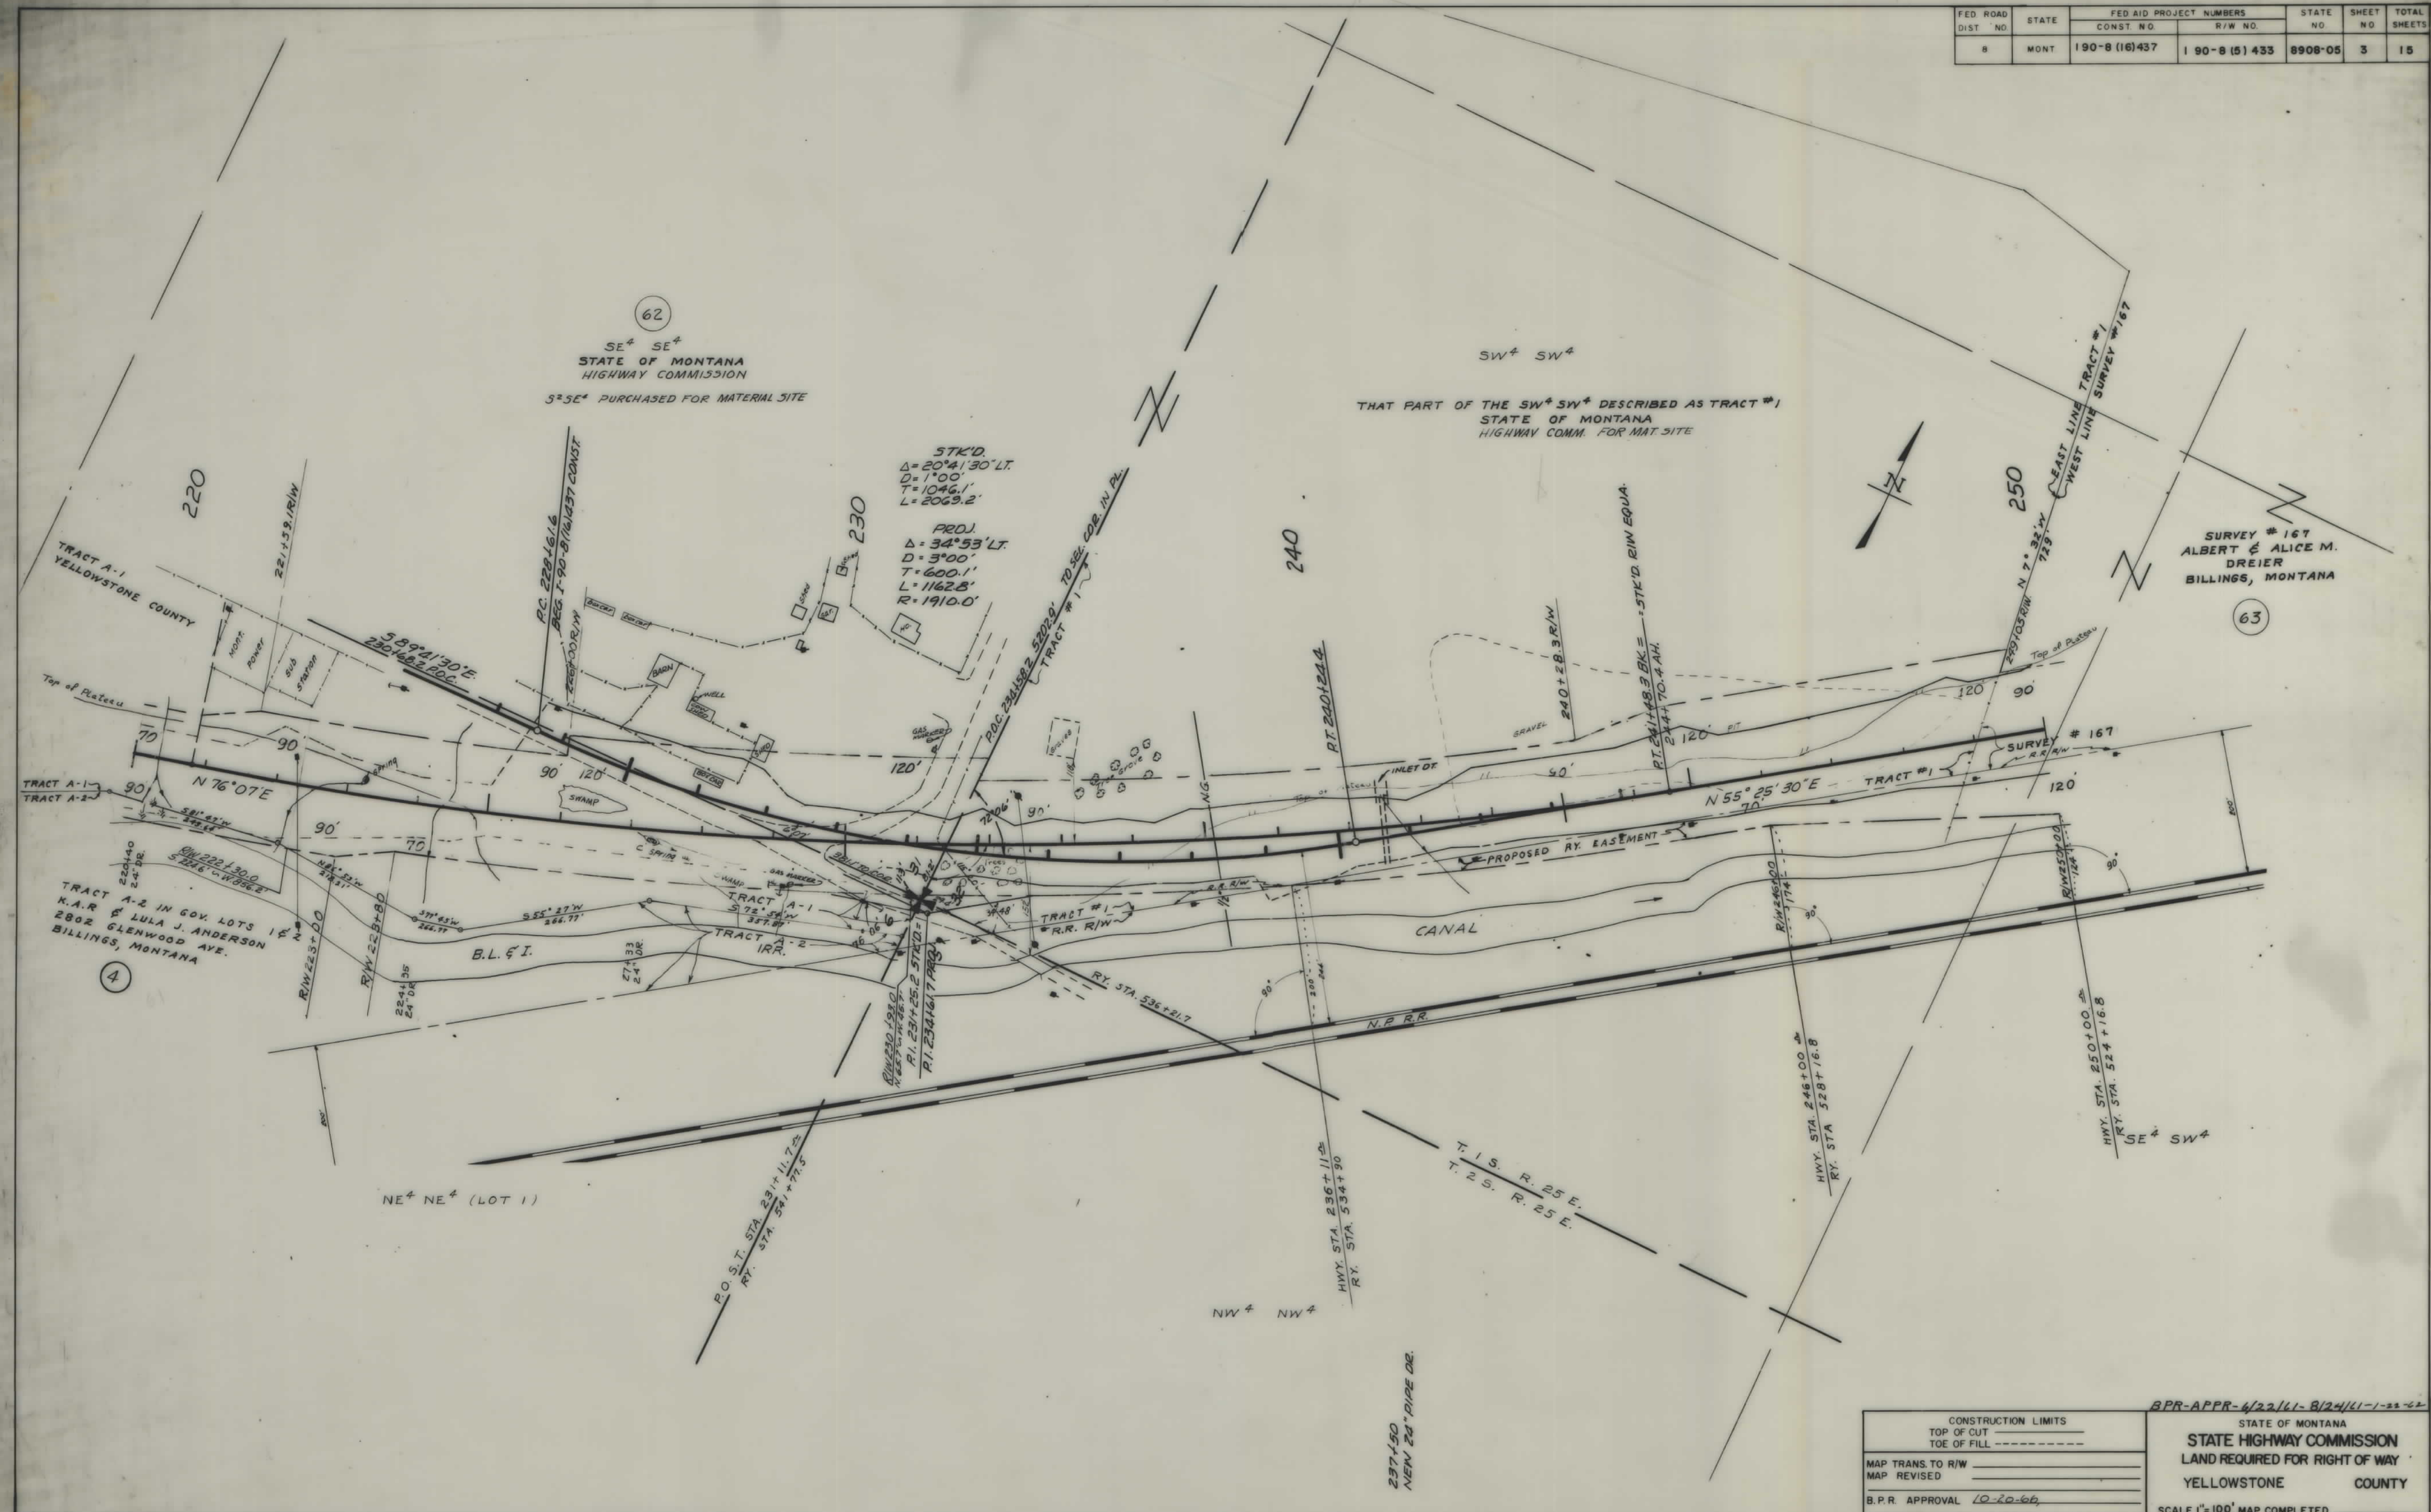

BPR-APPR-4/22/11-8/24/11-1-22-62

STATE OF MONTANA
STATE HIGHWAY COMMISSION
LAND REQUIRED FOR RIGHT OF WAY
YELLOWSTONE COUNTY

CONSTRUCTION LIMITS
TOP OF CUT
TOE OF FILL


MAP TRANS. TO R/W
MAP REVISED

B.P.R. APPROVAL 10-20-66

SCALE 1"=100' MAP COMPLETED

190-8(5)433 SH 3 OF 15

FED. ROAD DIST. NO.	STATE	FED AID PROJECT NUMBERS		STATE NO.	SHEET NO.	TOTAL SHEETS
		CONST. NO.	R/W NO.			
8	MONT.	190-8 (16) 437	190-8 (5) 433	8908-05	4	15

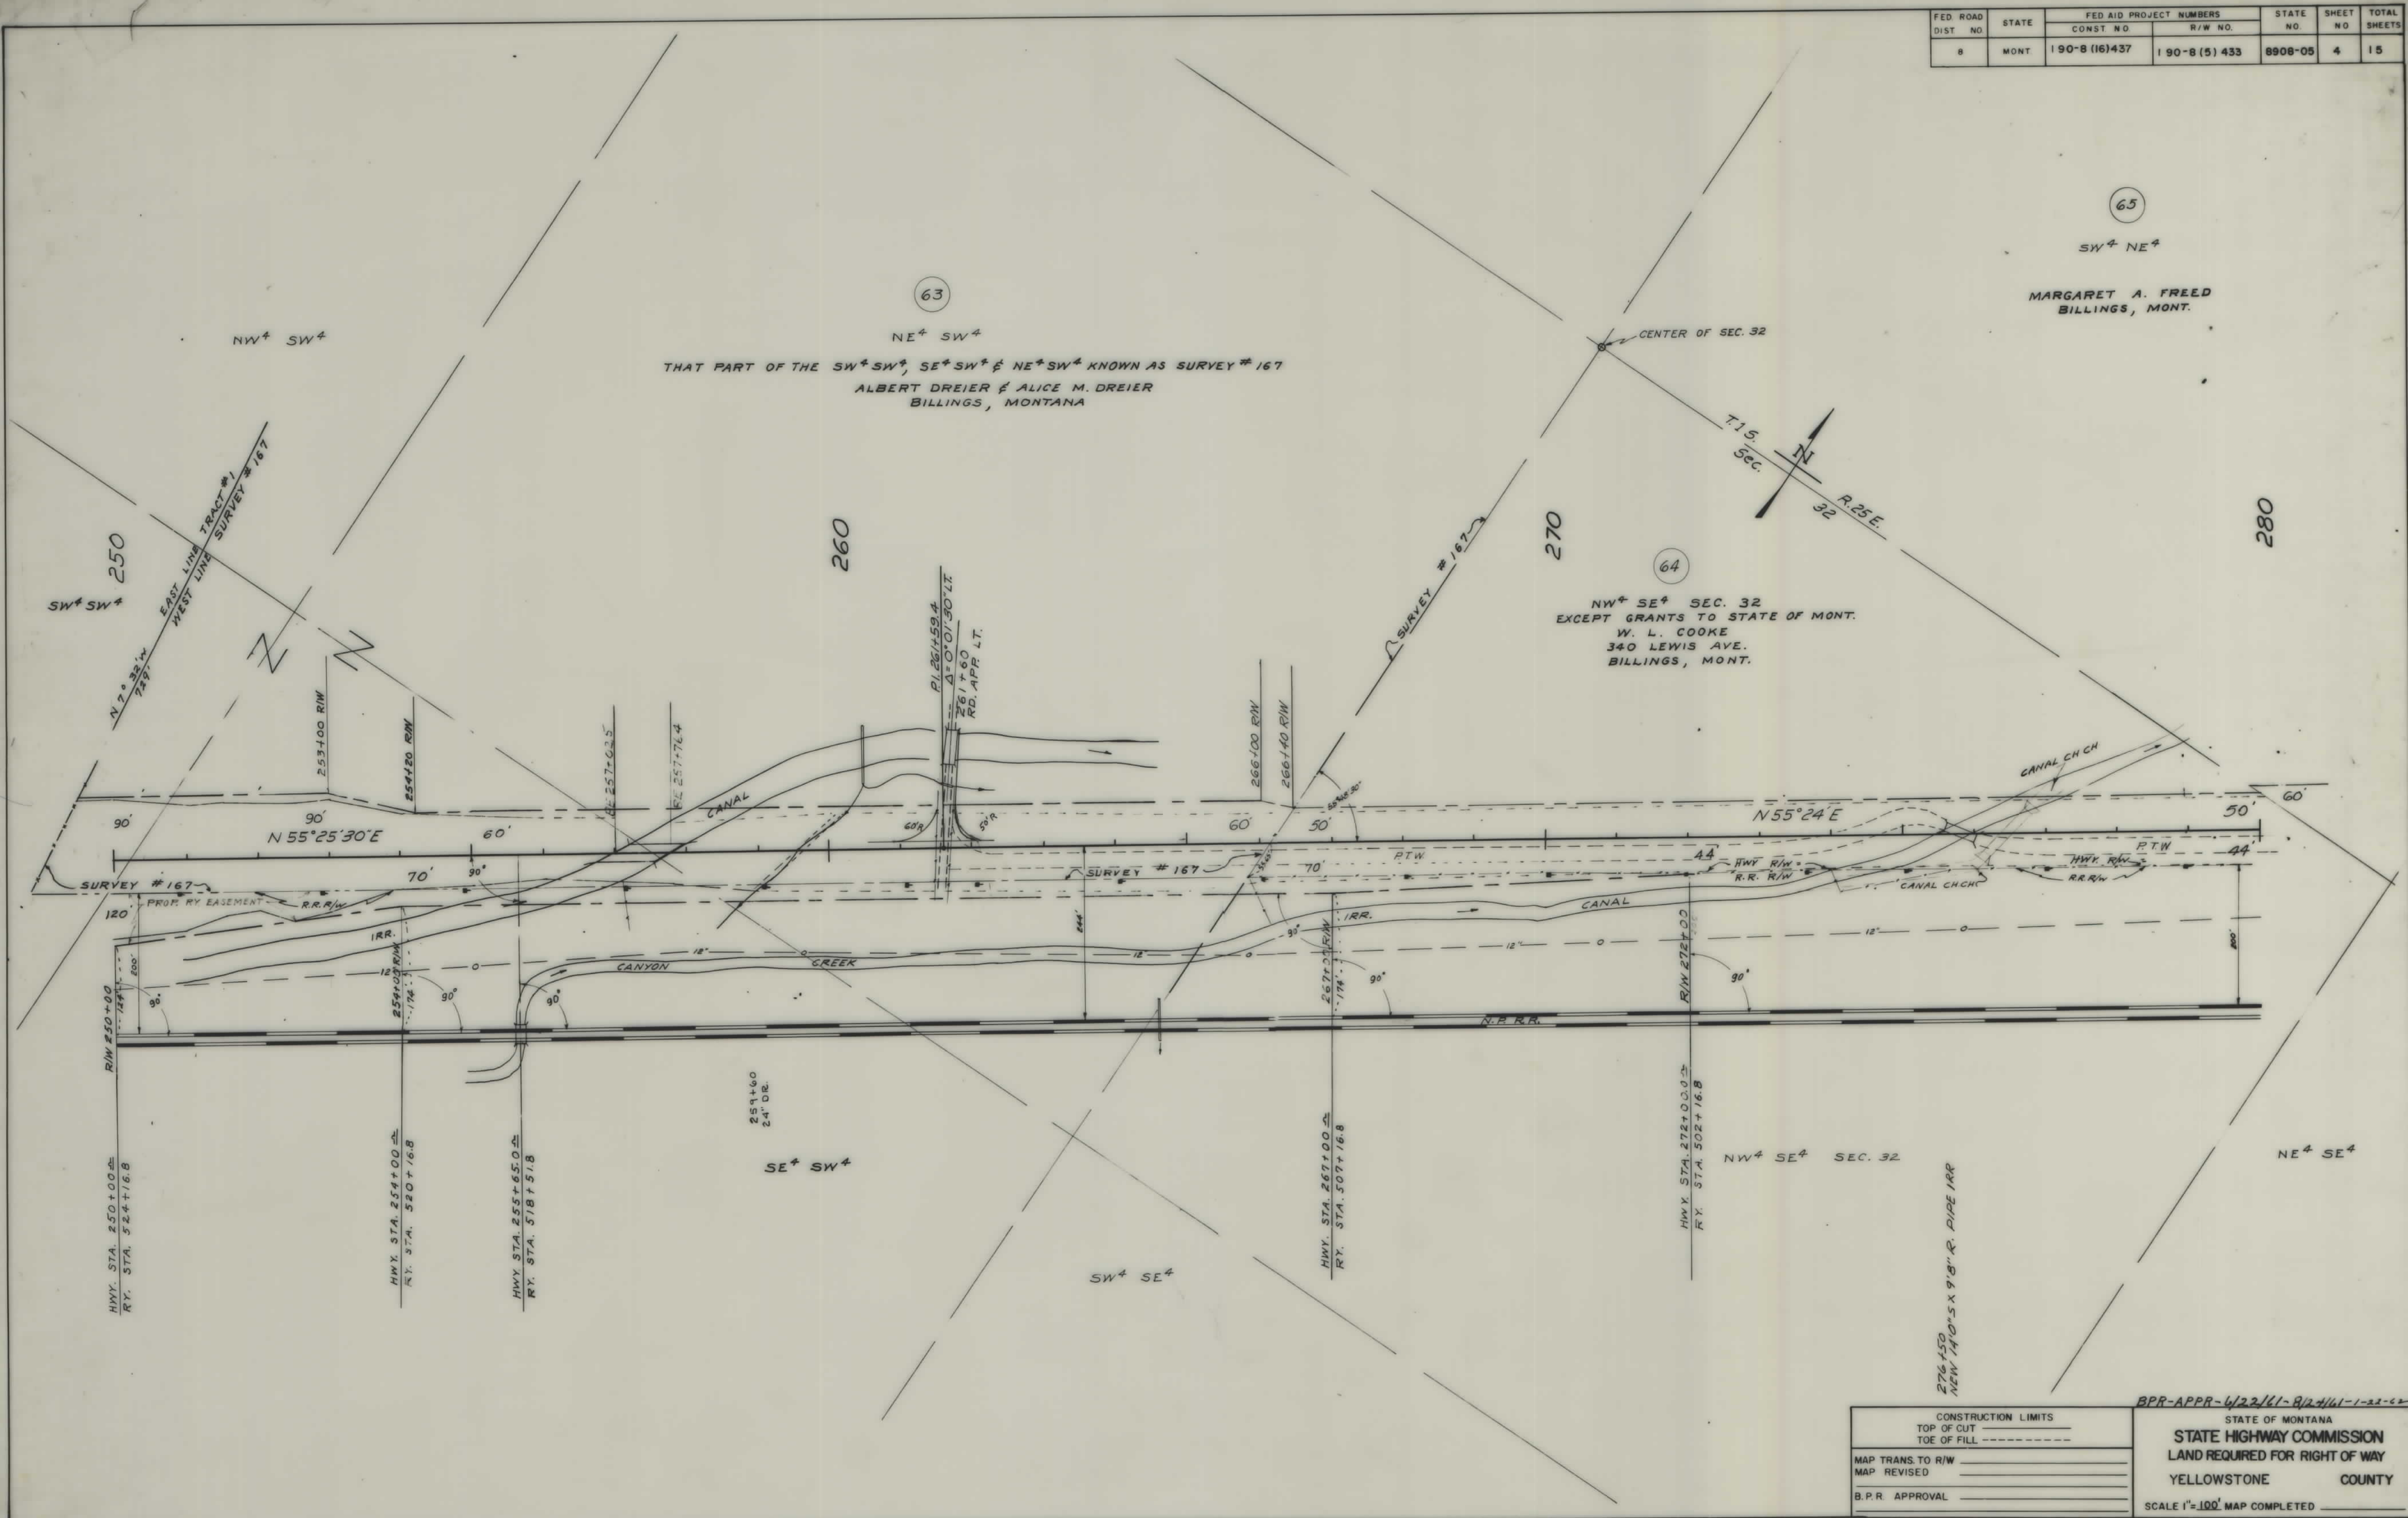

FED. ROAD DIST. NO.	STATE	FED. AID PROJECT NUMBERS		STATE NO.	SHEET NO.	TOTAL SHEETS
CONST. NO.	R/W NO.	CONST. NO.	R/W NO.			
8	MONT.	190-8 (16) 437	190-8 (5) 433	8908-05	5	15

65
SW⁴ NE⁴ SEC. 32
MARGARET A. FREED
BILLINGS, MONT.

NE⁴ NE⁴


NW⁴ NW⁴

67
THAT PART OF NW⁴ WITHIN TRAVERSE
MAUDE E. JOHNSON
BILLINGS, MONTANA

NOTE: OVERLAP OF DESCRIPTIONS BETWEEN
JOHNSON PROPERTY & GRT. WESTERN
SUGAR CO. PROPERTY.

Δ=5°30' LT.
D=0°30'
T=550.4
L=1100.0

T.15.
R.25E.

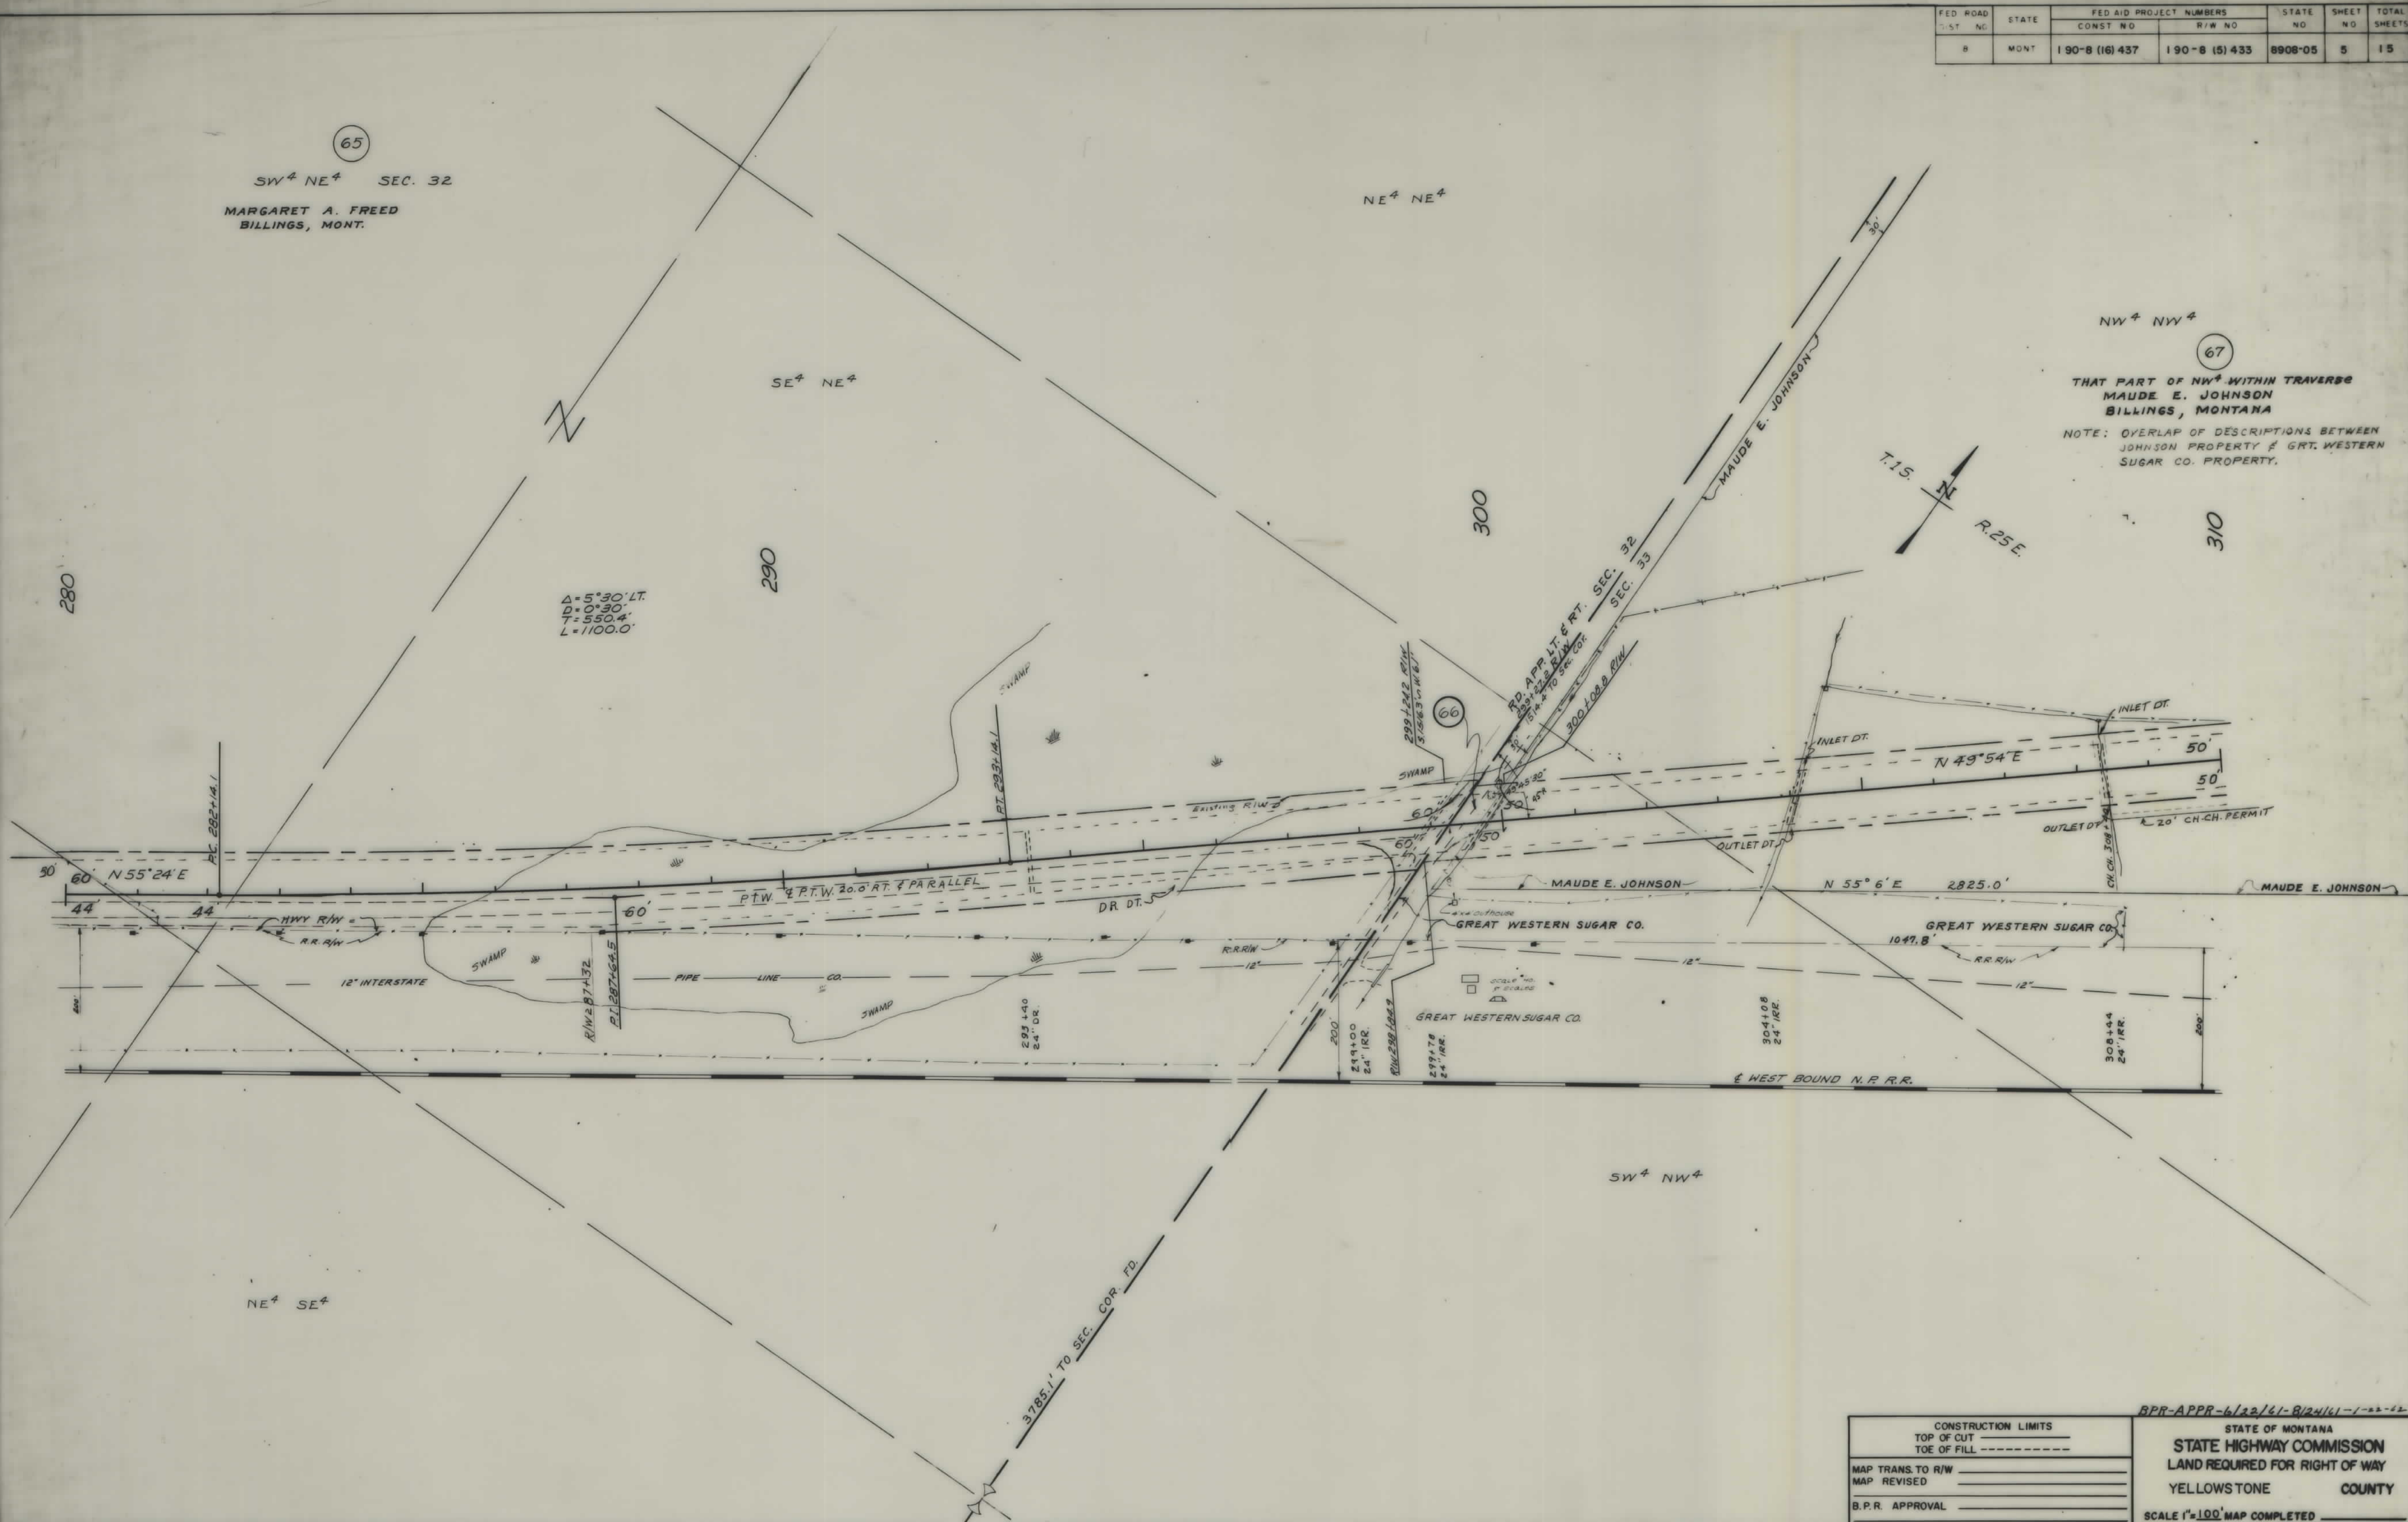


CONSTRUCTION LIMITS		STATE OF MONTANA	
TOP OF CUT _____		STATE HIGHWAY COMMISSION	
TOE OF FILL _____		LAND REQUIRED FOR RIGHT OF WAY	
MAP TRANS. TO R/W _____		YELLOWSTONE COUNTY	
MAP REVISED _____		SCALE 1"=100' MAP COMPLETED _____	
B.P.R. APPROVAL _____			

BPR-APPR-6/22/61-8/24/61-1-22-22

FED. ROAD DIST. NO.	STATE	FED. AID PROJECT NUMBERS		STATE NO.	SHEET NO.	TOTAL SHEETS
		CONST. NO.	R.W. NO.			
8	MONT.	190-8(16) 437	190-8(5) 433	8908-05	7	15

NW⁴ SE⁴ SEC. 28

SE⁴ NE⁴

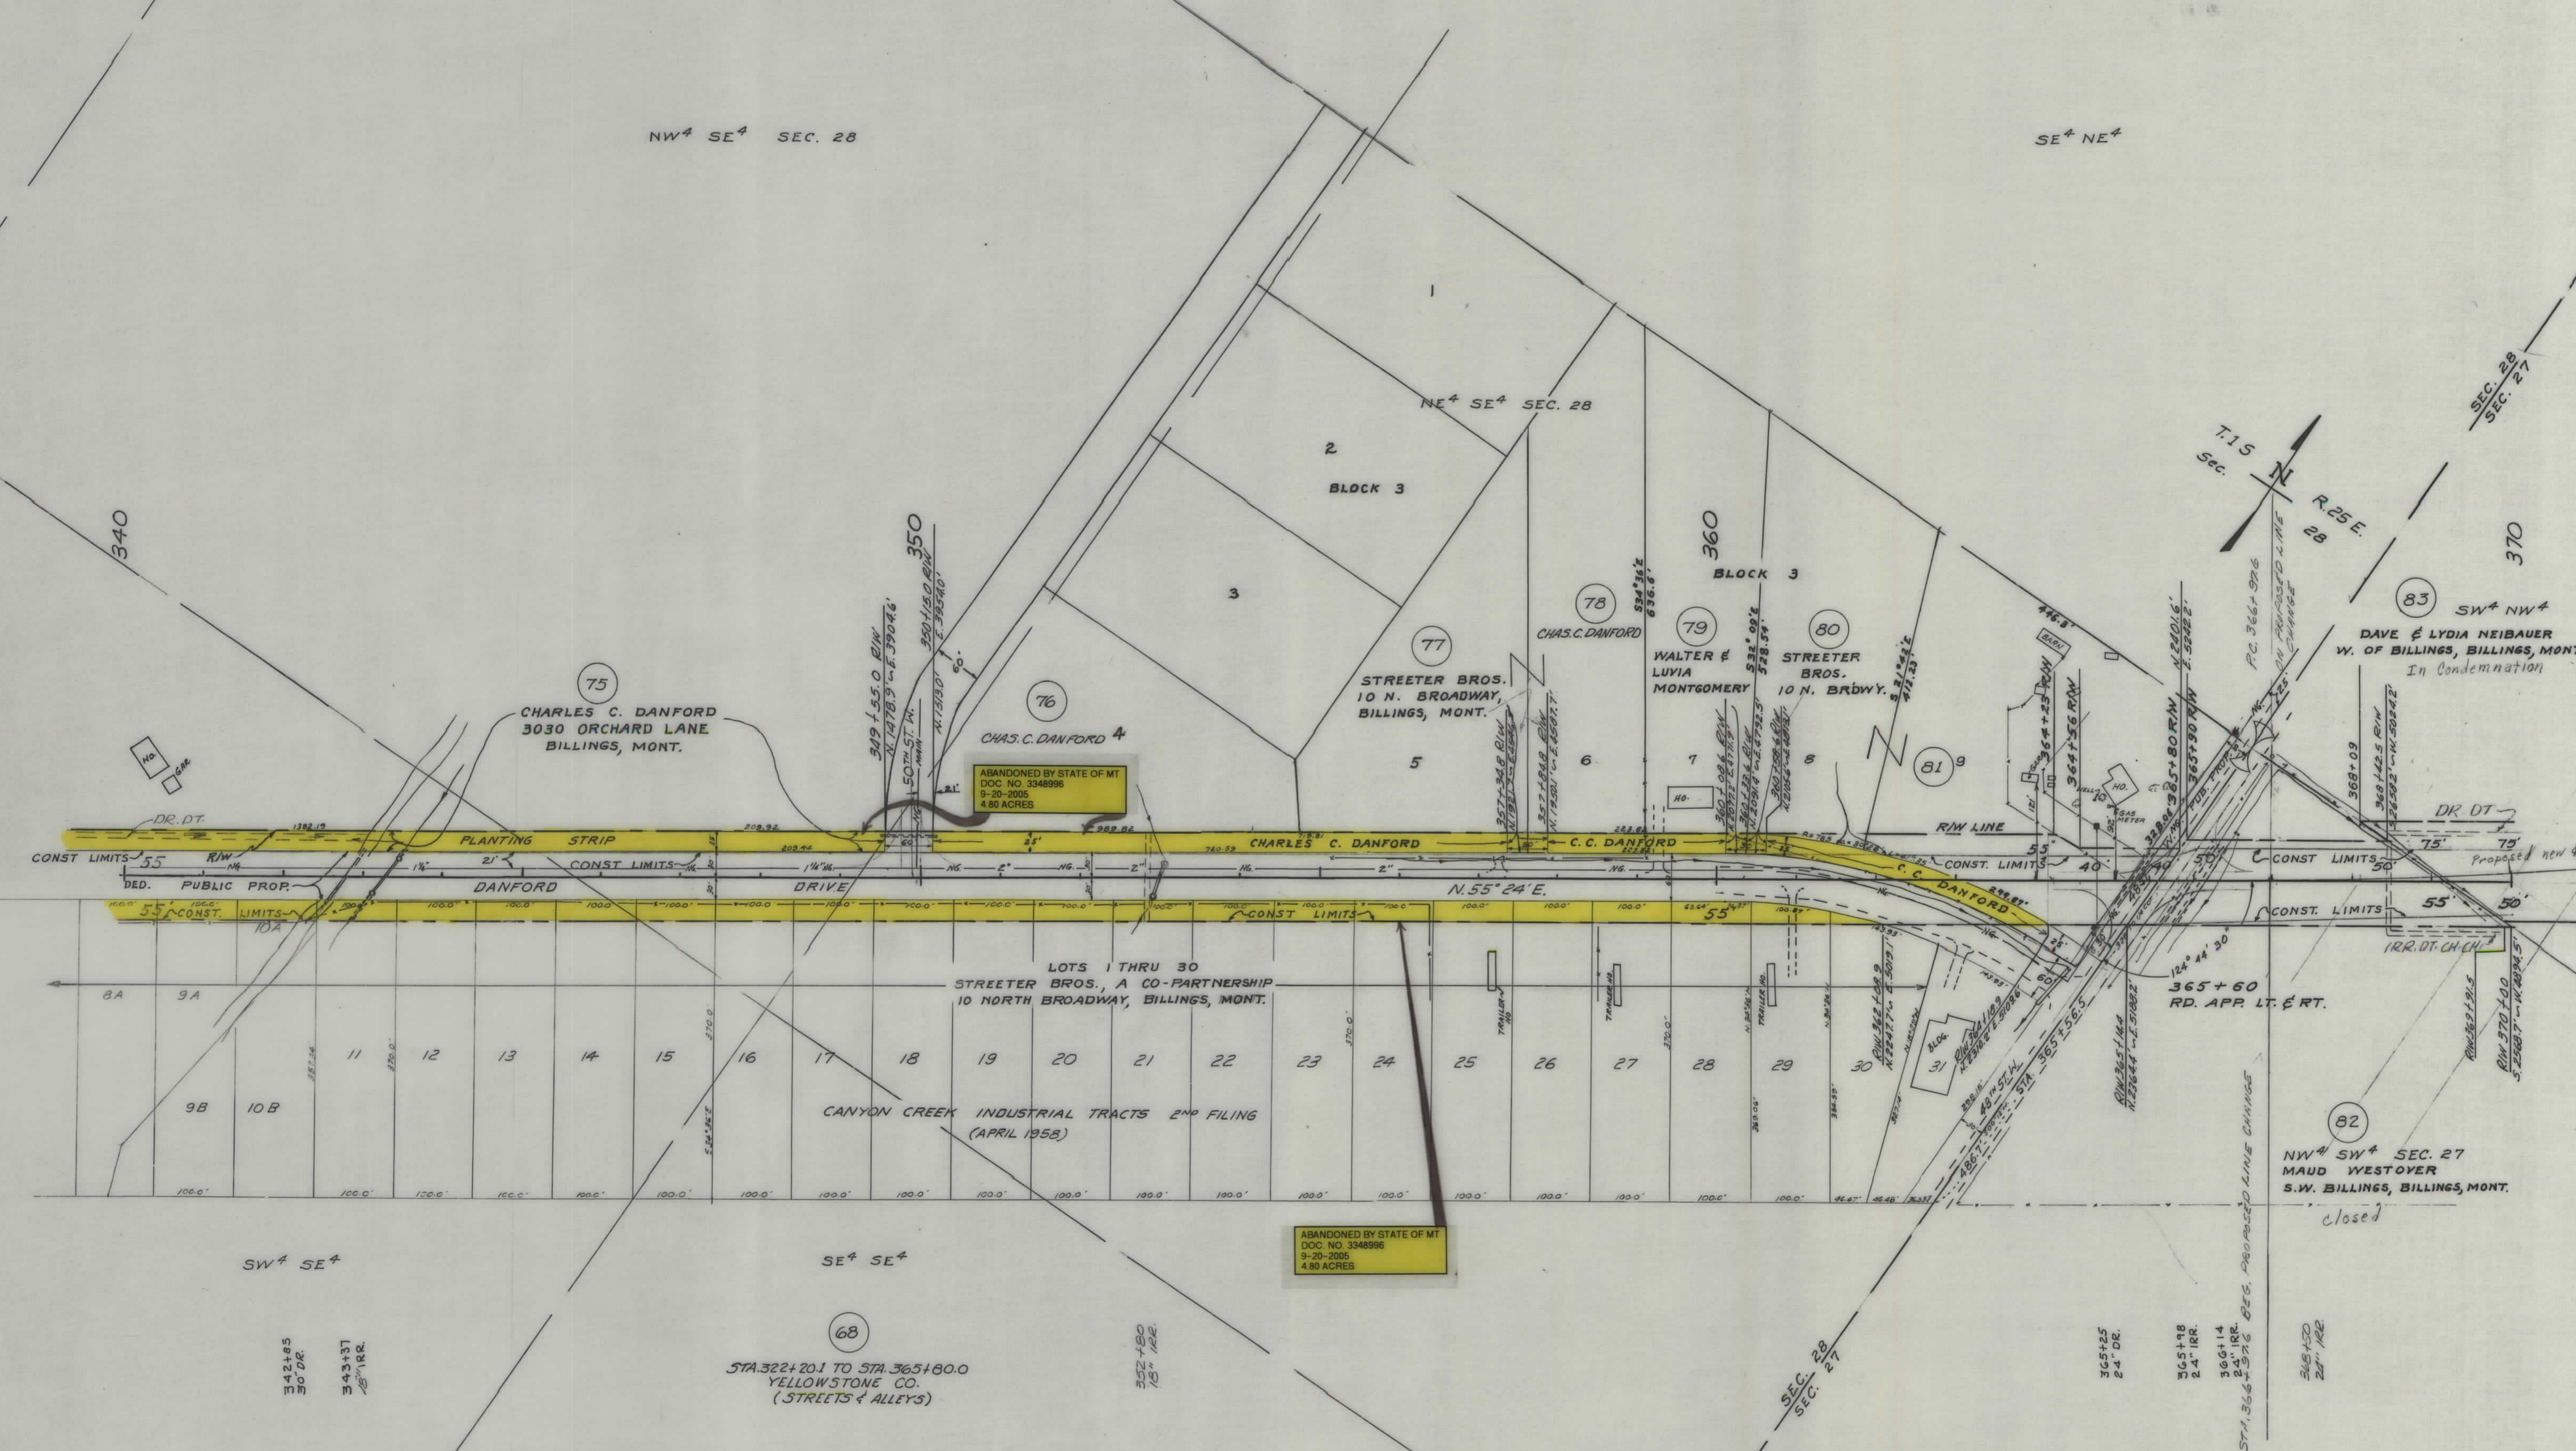

ABANDONED BY STATE OF MT
DOC. NO. 3348996
9-20-2005
4.80 ACRES


ABANDONED BY STATE OF MT
DOC. NO. 3348996
9-20-2005
4.80 ACRES

BPR-APPR-6/22/61-8/24/61-1-22-62

FED. ROAD DIST. NO.	STATE	FED. AID PROJECT NUMBERS		STATE NO.	SHEET NO.	TOTAL SHEETS
		CONST. NO.	R/W NO.			
8	MONT.	190-8 (16) 437	190-8 (5) 433	8908-05	8	15

If new k is used this sheet can be deleted.

Not secured

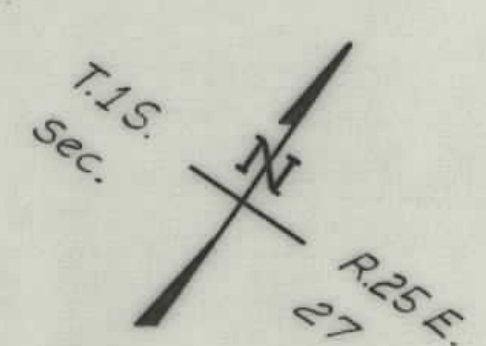


83
SW⁴NW⁴, NE⁴NW⁴ & SE⁴NW⁴ N OF N.P. RY.
DAVE & LYDIA NEIBAUER
W. OF BILLINGS, BILLINGS MONT.

84
THAT PART OF NW⁴NE⁴ KNOWN AS
TRACT 2
YOST FARM COMPANY
S.W. BILLINGS, BILLINGS MONT.


CONSTRUCTION LIMITS		STATE OF MONTANA	
TOP OF CUT		STATE HIGHWAY COMMISSION	
TOE OF FILL		LAND REQUIRED FOR RIGHT OF WAY	
MAP TRANS. TO R/W		YELLOWSTONE COUNTY	
MAP REVISED	8-21-61	SCALE 1"=100' MAP COMPLETED	
B.P.R. APPROVAL			

BPR-APPR-6/22/61-B/24/61-1-22-62

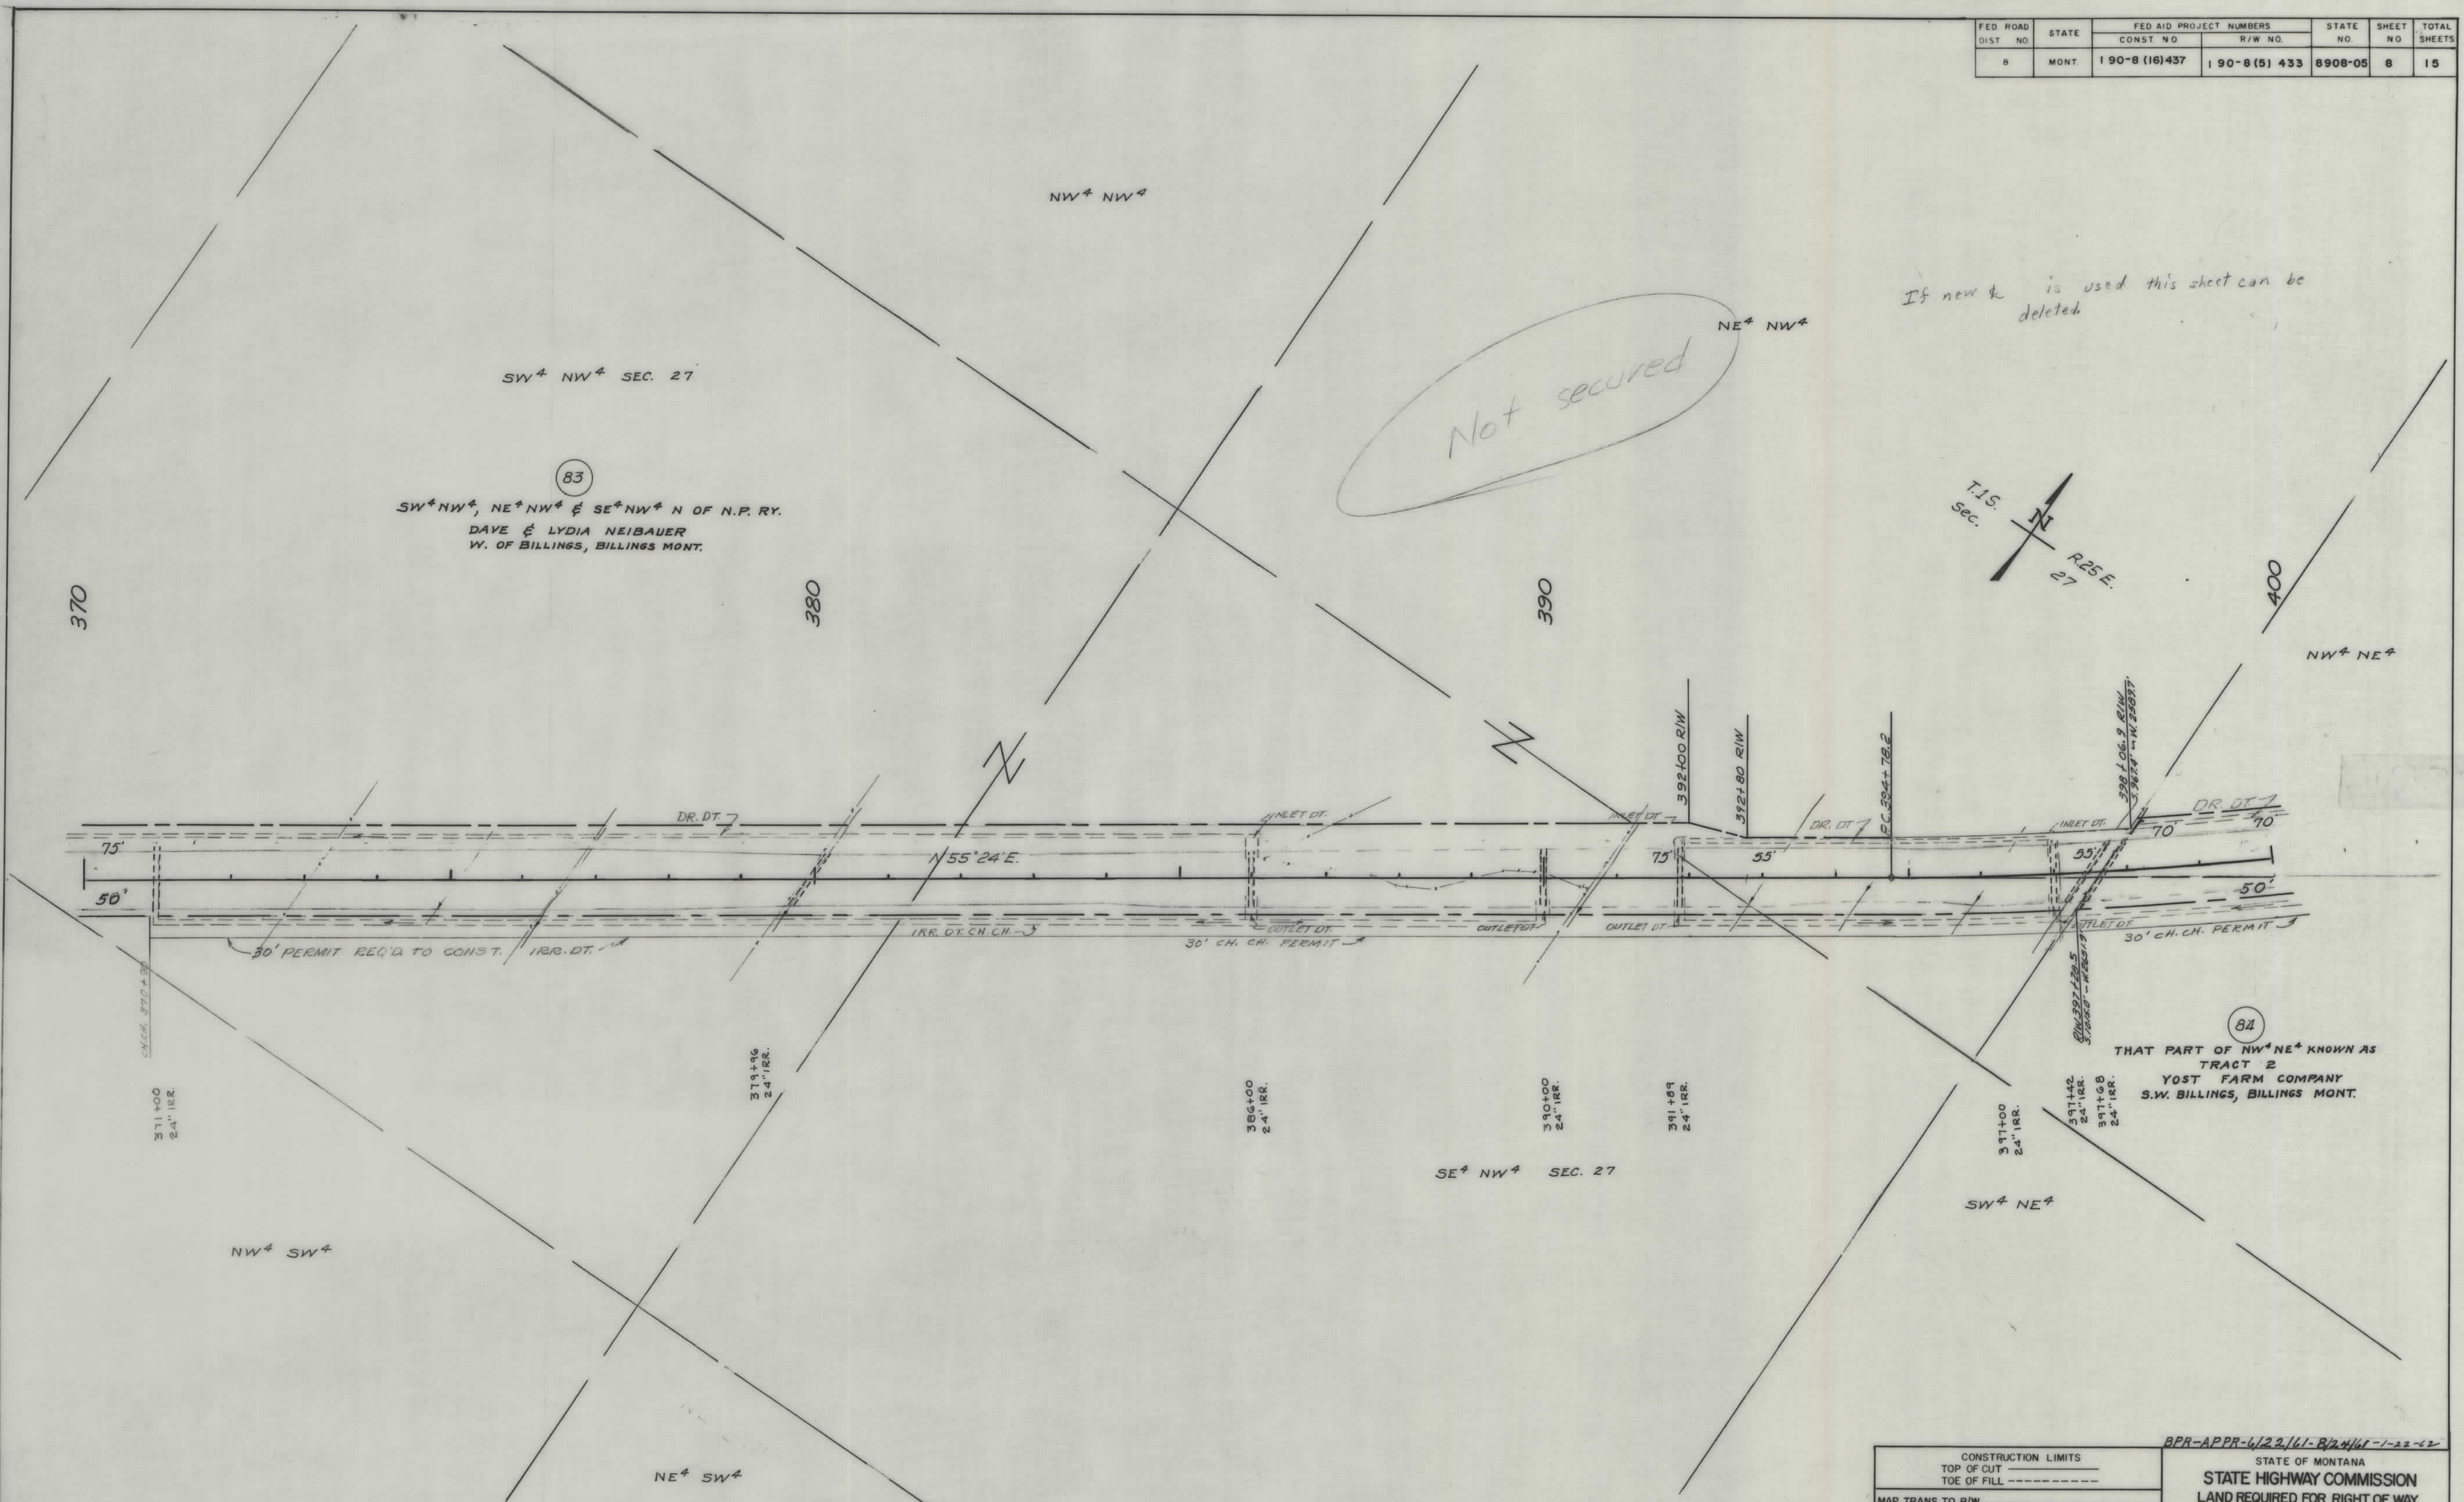



OWNERSHIPS								
PARCEL	NAME	ADDRESS	TOTAL ACREAGE	GROSS TAKE ACREAGE	P.T.W. ACREAGE	NET TAKE ACREAGE	REMAINDER	
							LEFT	RIGHT
88	DANIEL WALTERS	WEST OF BILLINGS, BILLINGS, MONT	420.62	10.61	0.28	10.33	208.74	196.93
89	EDMUND P. & FRED A GABEL	" " " " "	135.53	6.09	0.20	5.89	108.70	20.68

FED. ROAD DIST. NO.	STATE	FED. AID PROJECT NUMBERS		STATE NO.	SHEET NO.	TOTAL SHEETS
		CONST. NO.	R/W NO.			
8	MONT.	190-8(16)437	1-90-8(5)433	8908-05	11	15

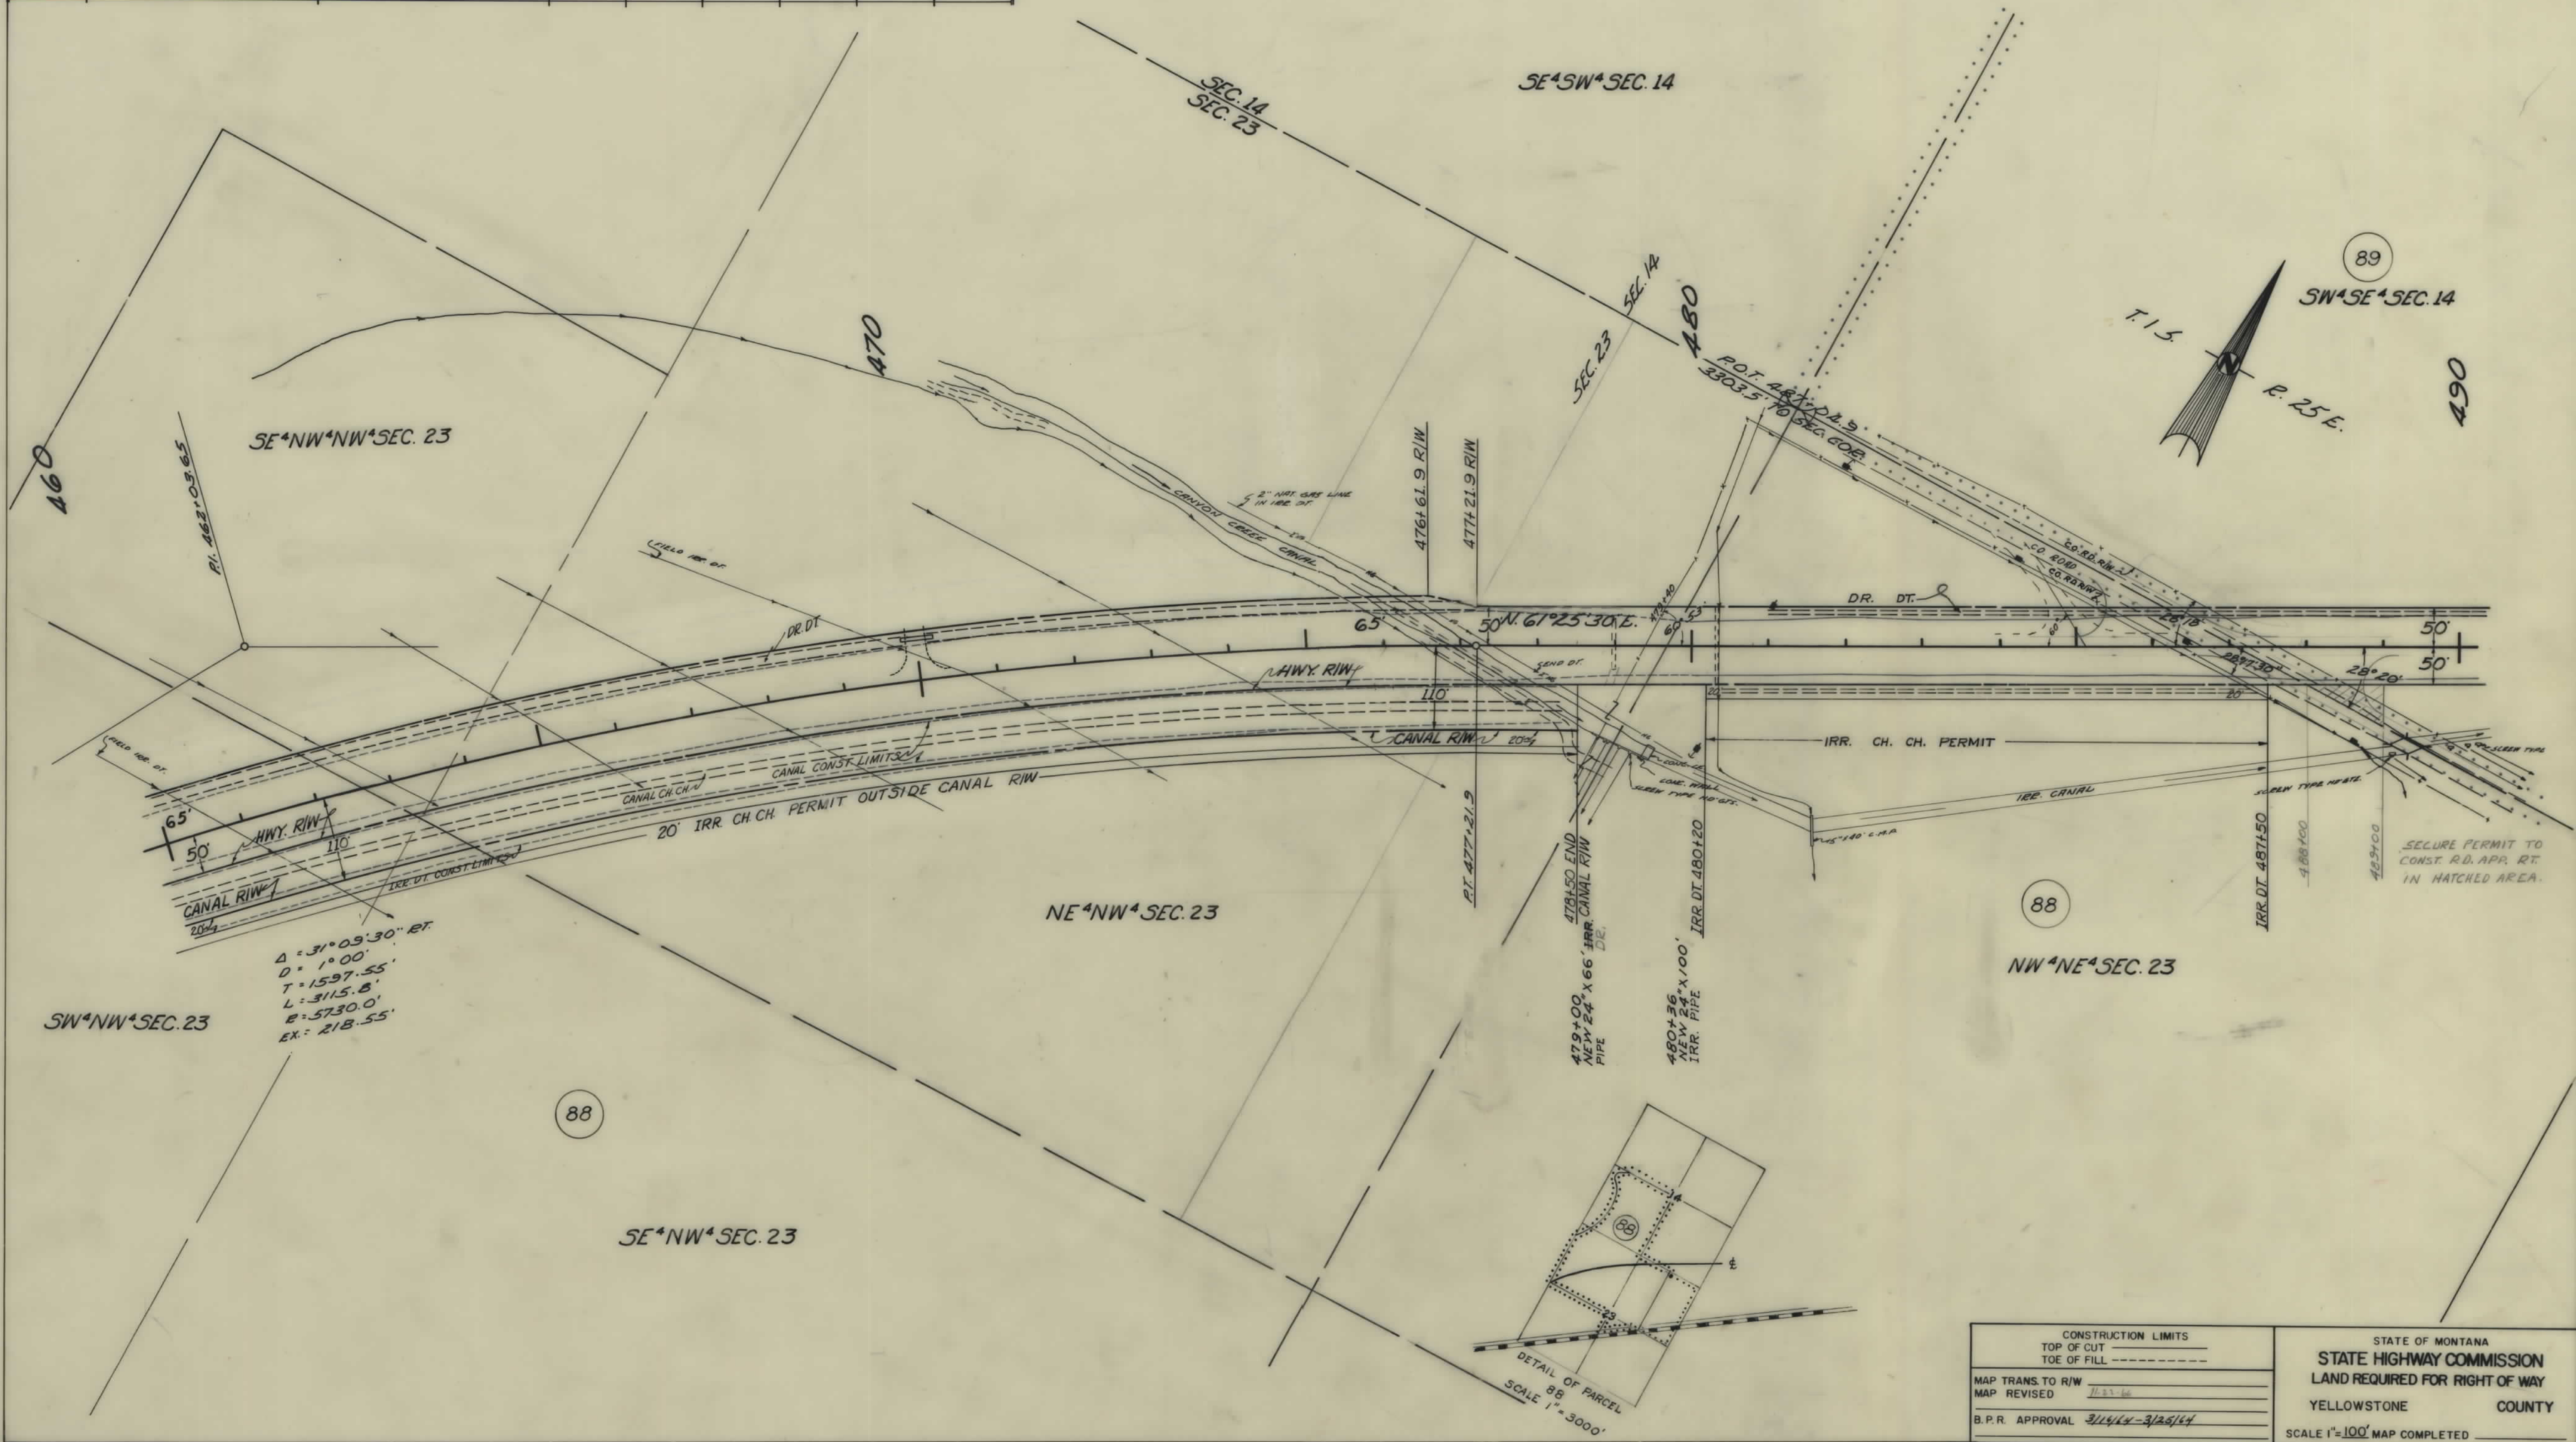

OWNERSHIPS								
PARCEL	NAME	ADDRESS	TOTAL ACREAGE	GROSS TAKE ACREAGE	R.T.W. ACREAGE	NET TAKE ACREAGE	REMAINDER	
							LEFT	RIGHT
89	EDMUND P & FREIDA GABEL	WEST OF BILLINGS, BILLINGS, MONT.	135.53	6.09	0.20	5.89	108.76	20.68
90	GEORGE & LYDIA BERNHARDT	" " " " "	68.89	1.24	0.09	1.15	0.84	66.81
91	CARL & ESTHER E. HARDING	" " " " "	130.86	5.63		5.63	106.87	18.36

FED. ROAD DIST. NO.	STATE	FED. AID PROJECT NUMBERS		STATE NO.	SHEET NO.	TOTAL SHEETS
		CONST. NO.	R.W. NO.			
8	MONT.	1-90-8 (16) 437	1-90-8 (5) 433	8908-05	12	15

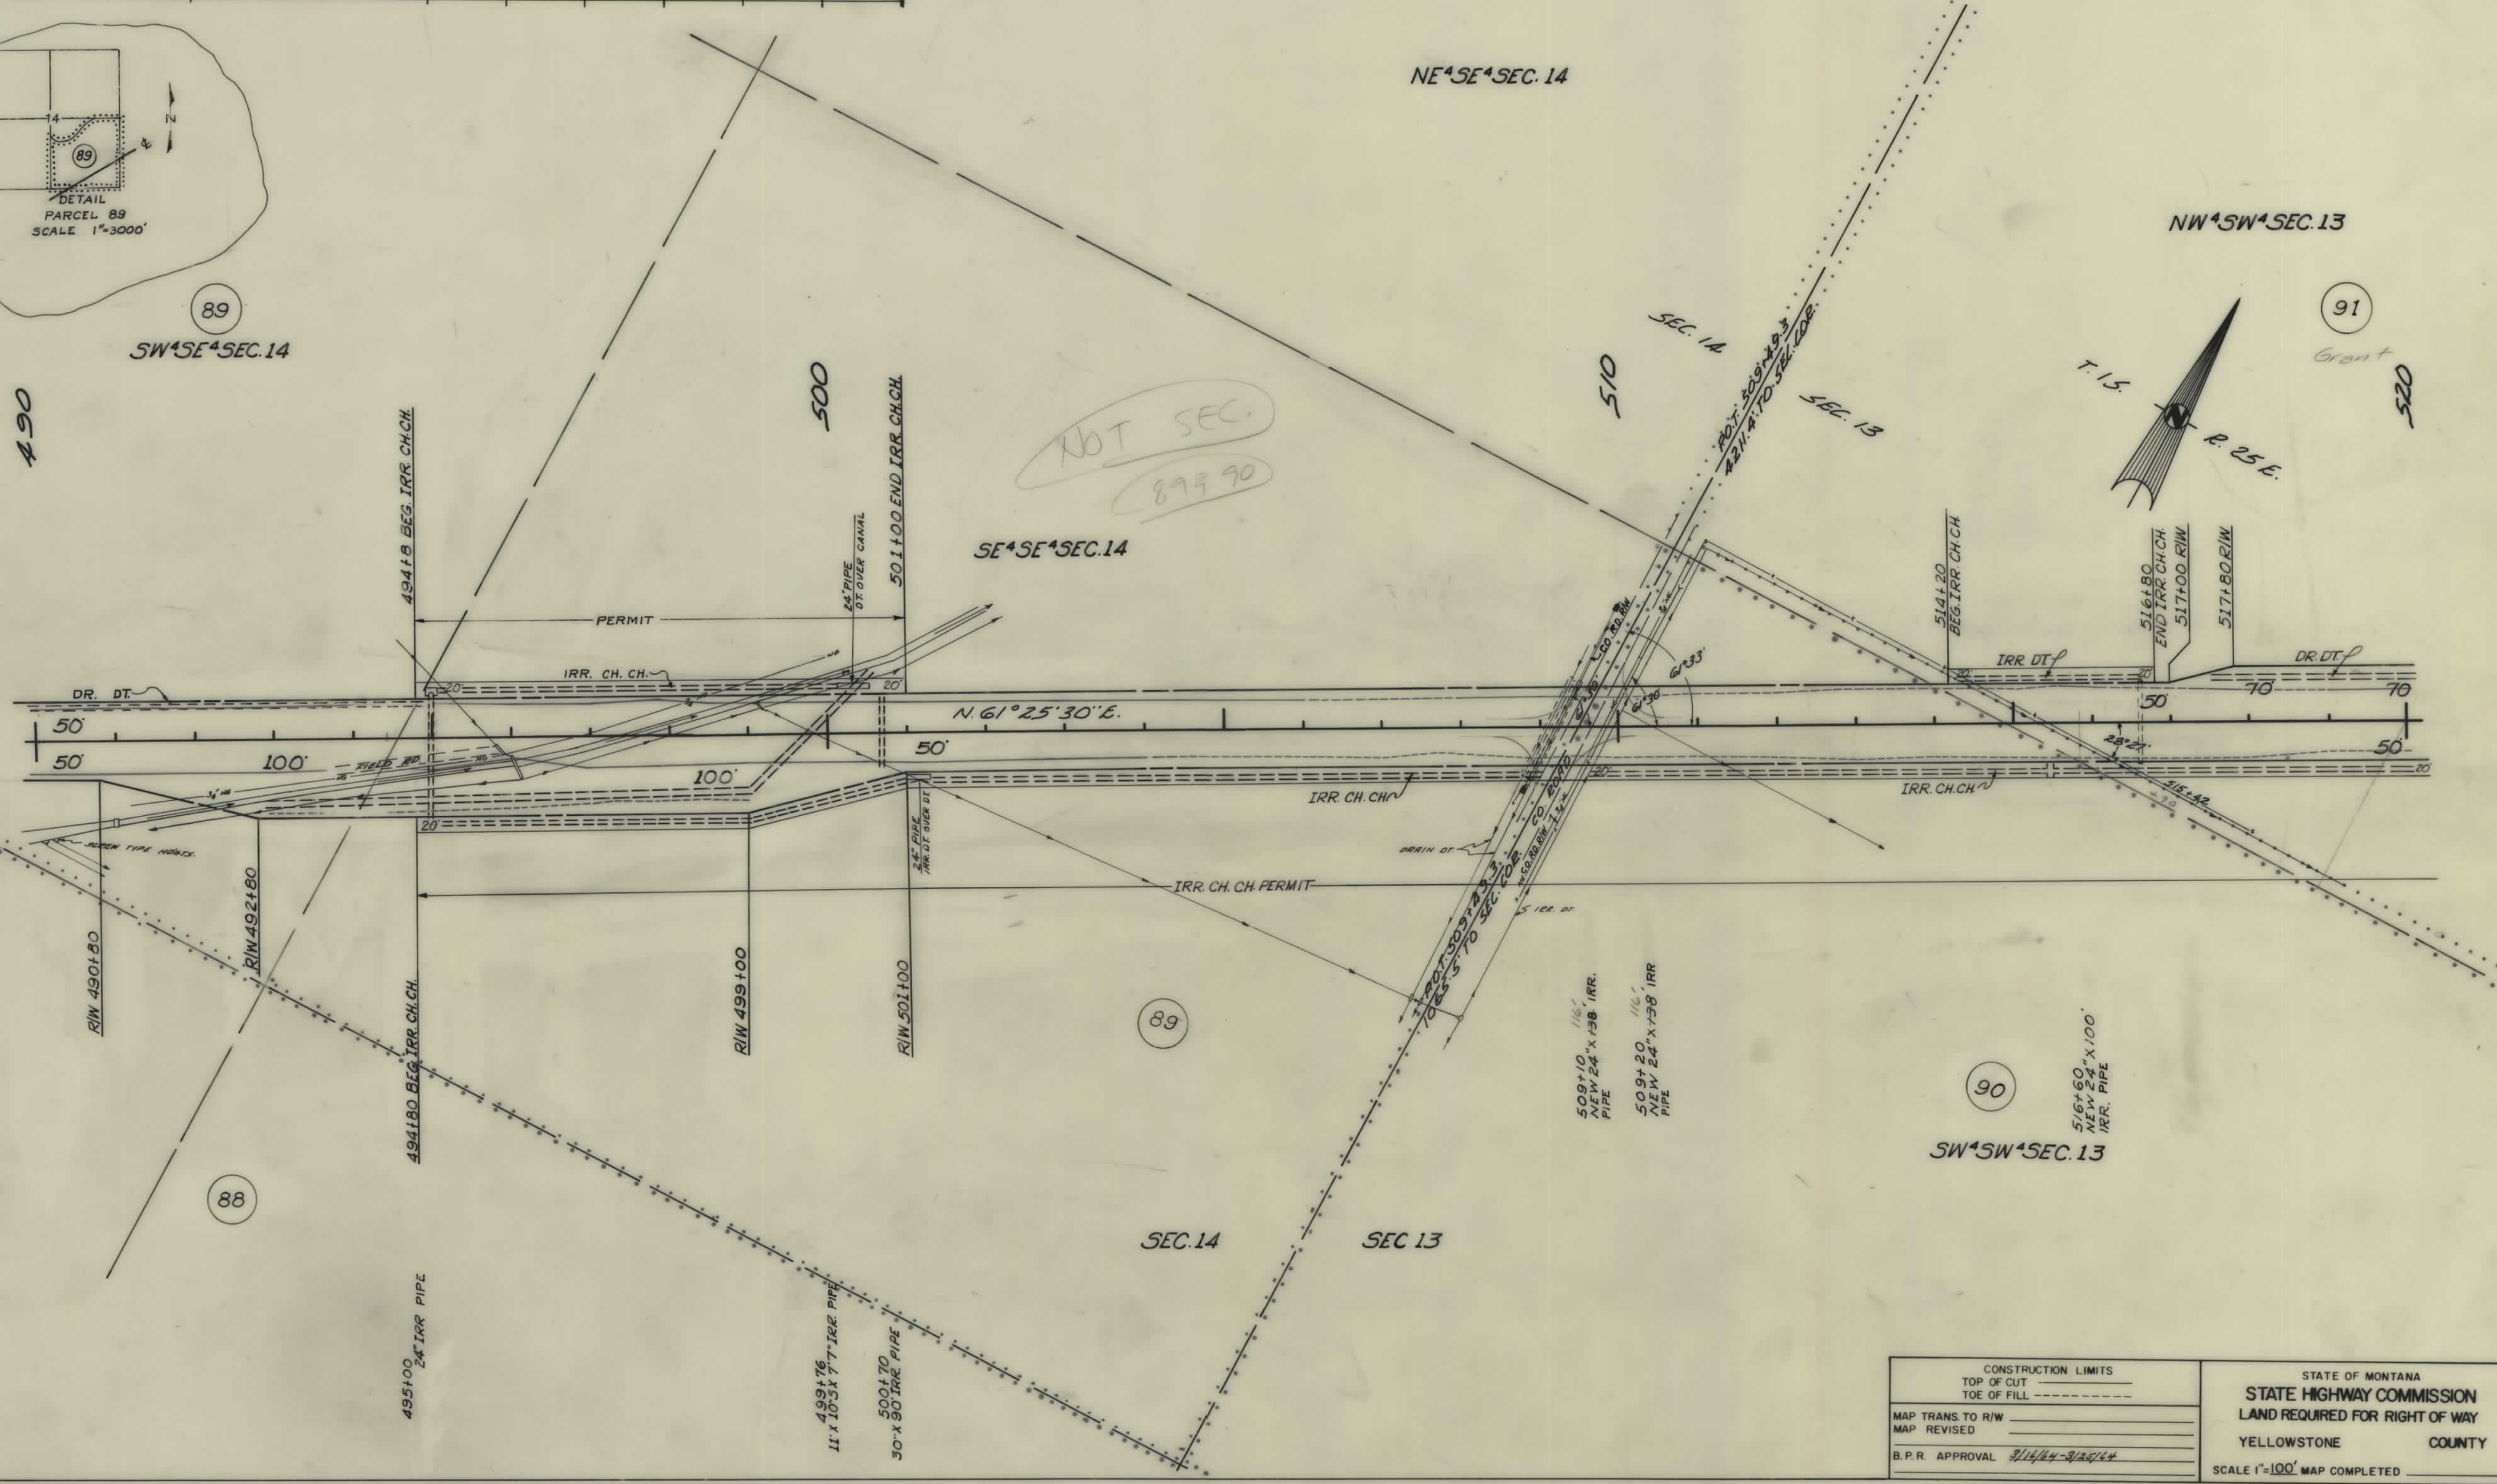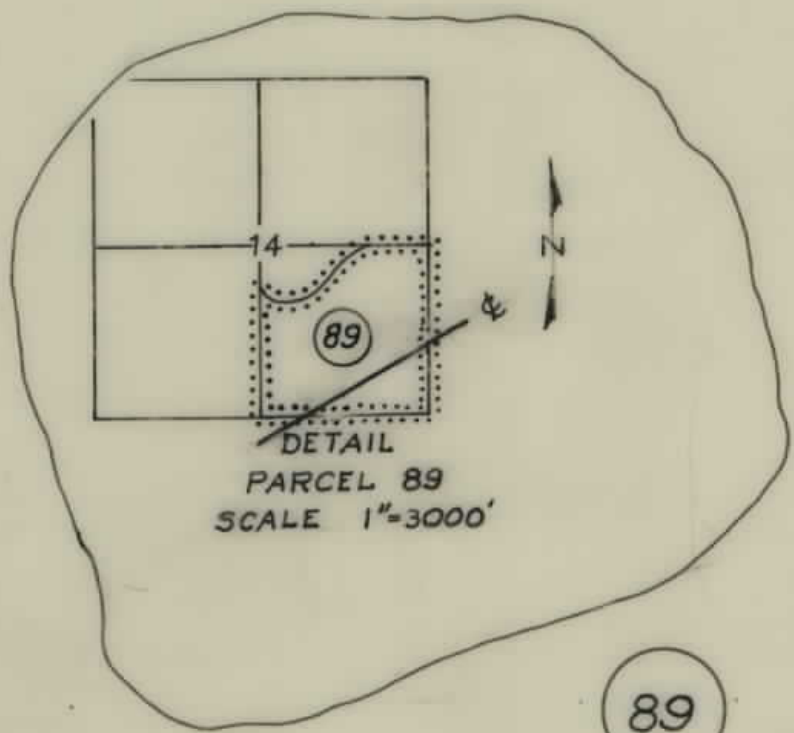


CONSTRUCTION LIMITS TOP OF CUT TOE OF FILL		STATE OF MONTANA STATE HIGHWAY COMMISSION LAND REQUIRED FOR RIGHT OF WAY YELLOWSTONE COUNTY	
MAP TRANS. TO R/W MAP REVISED		SCALE 1"=100' MAP COMPLETED	
B.P.R. APPROVAL 9/14/44-9/25/44			

OWNERSHIPS							
PARCEL	NAME	ADDRESS	TOTAL ACREAGE	GROSS TAKE ACREAGE	R.T.W. ACREAGE	NET TAKE ACREAGE	REMAINDER
							LEFT RIGHT
94	ARNOLD H. BURGESS		78.92	6.63	0.08	6.55	41.54 30.75
95	YELLOWSTONE CANYON CR. DITCH CO.		0.18	0.06	—	0.06	0.01 0.11
96	BENJAMIN H. HOGAN		154.91*	5.91	0.10	5.81	31.15 117.85

* INCL. HWY. & R.R. R/W.


FED. ROAD DIST. NO.	STATE	FED. AID PROJECT NUMBERS		STATE NO.	SHEET NO.	TOTAL SHEETS
		CONST. NO.	R/W NO.			
8	MONT.	190-8(16)437	1-90-8(5)433	8908-05	14	15

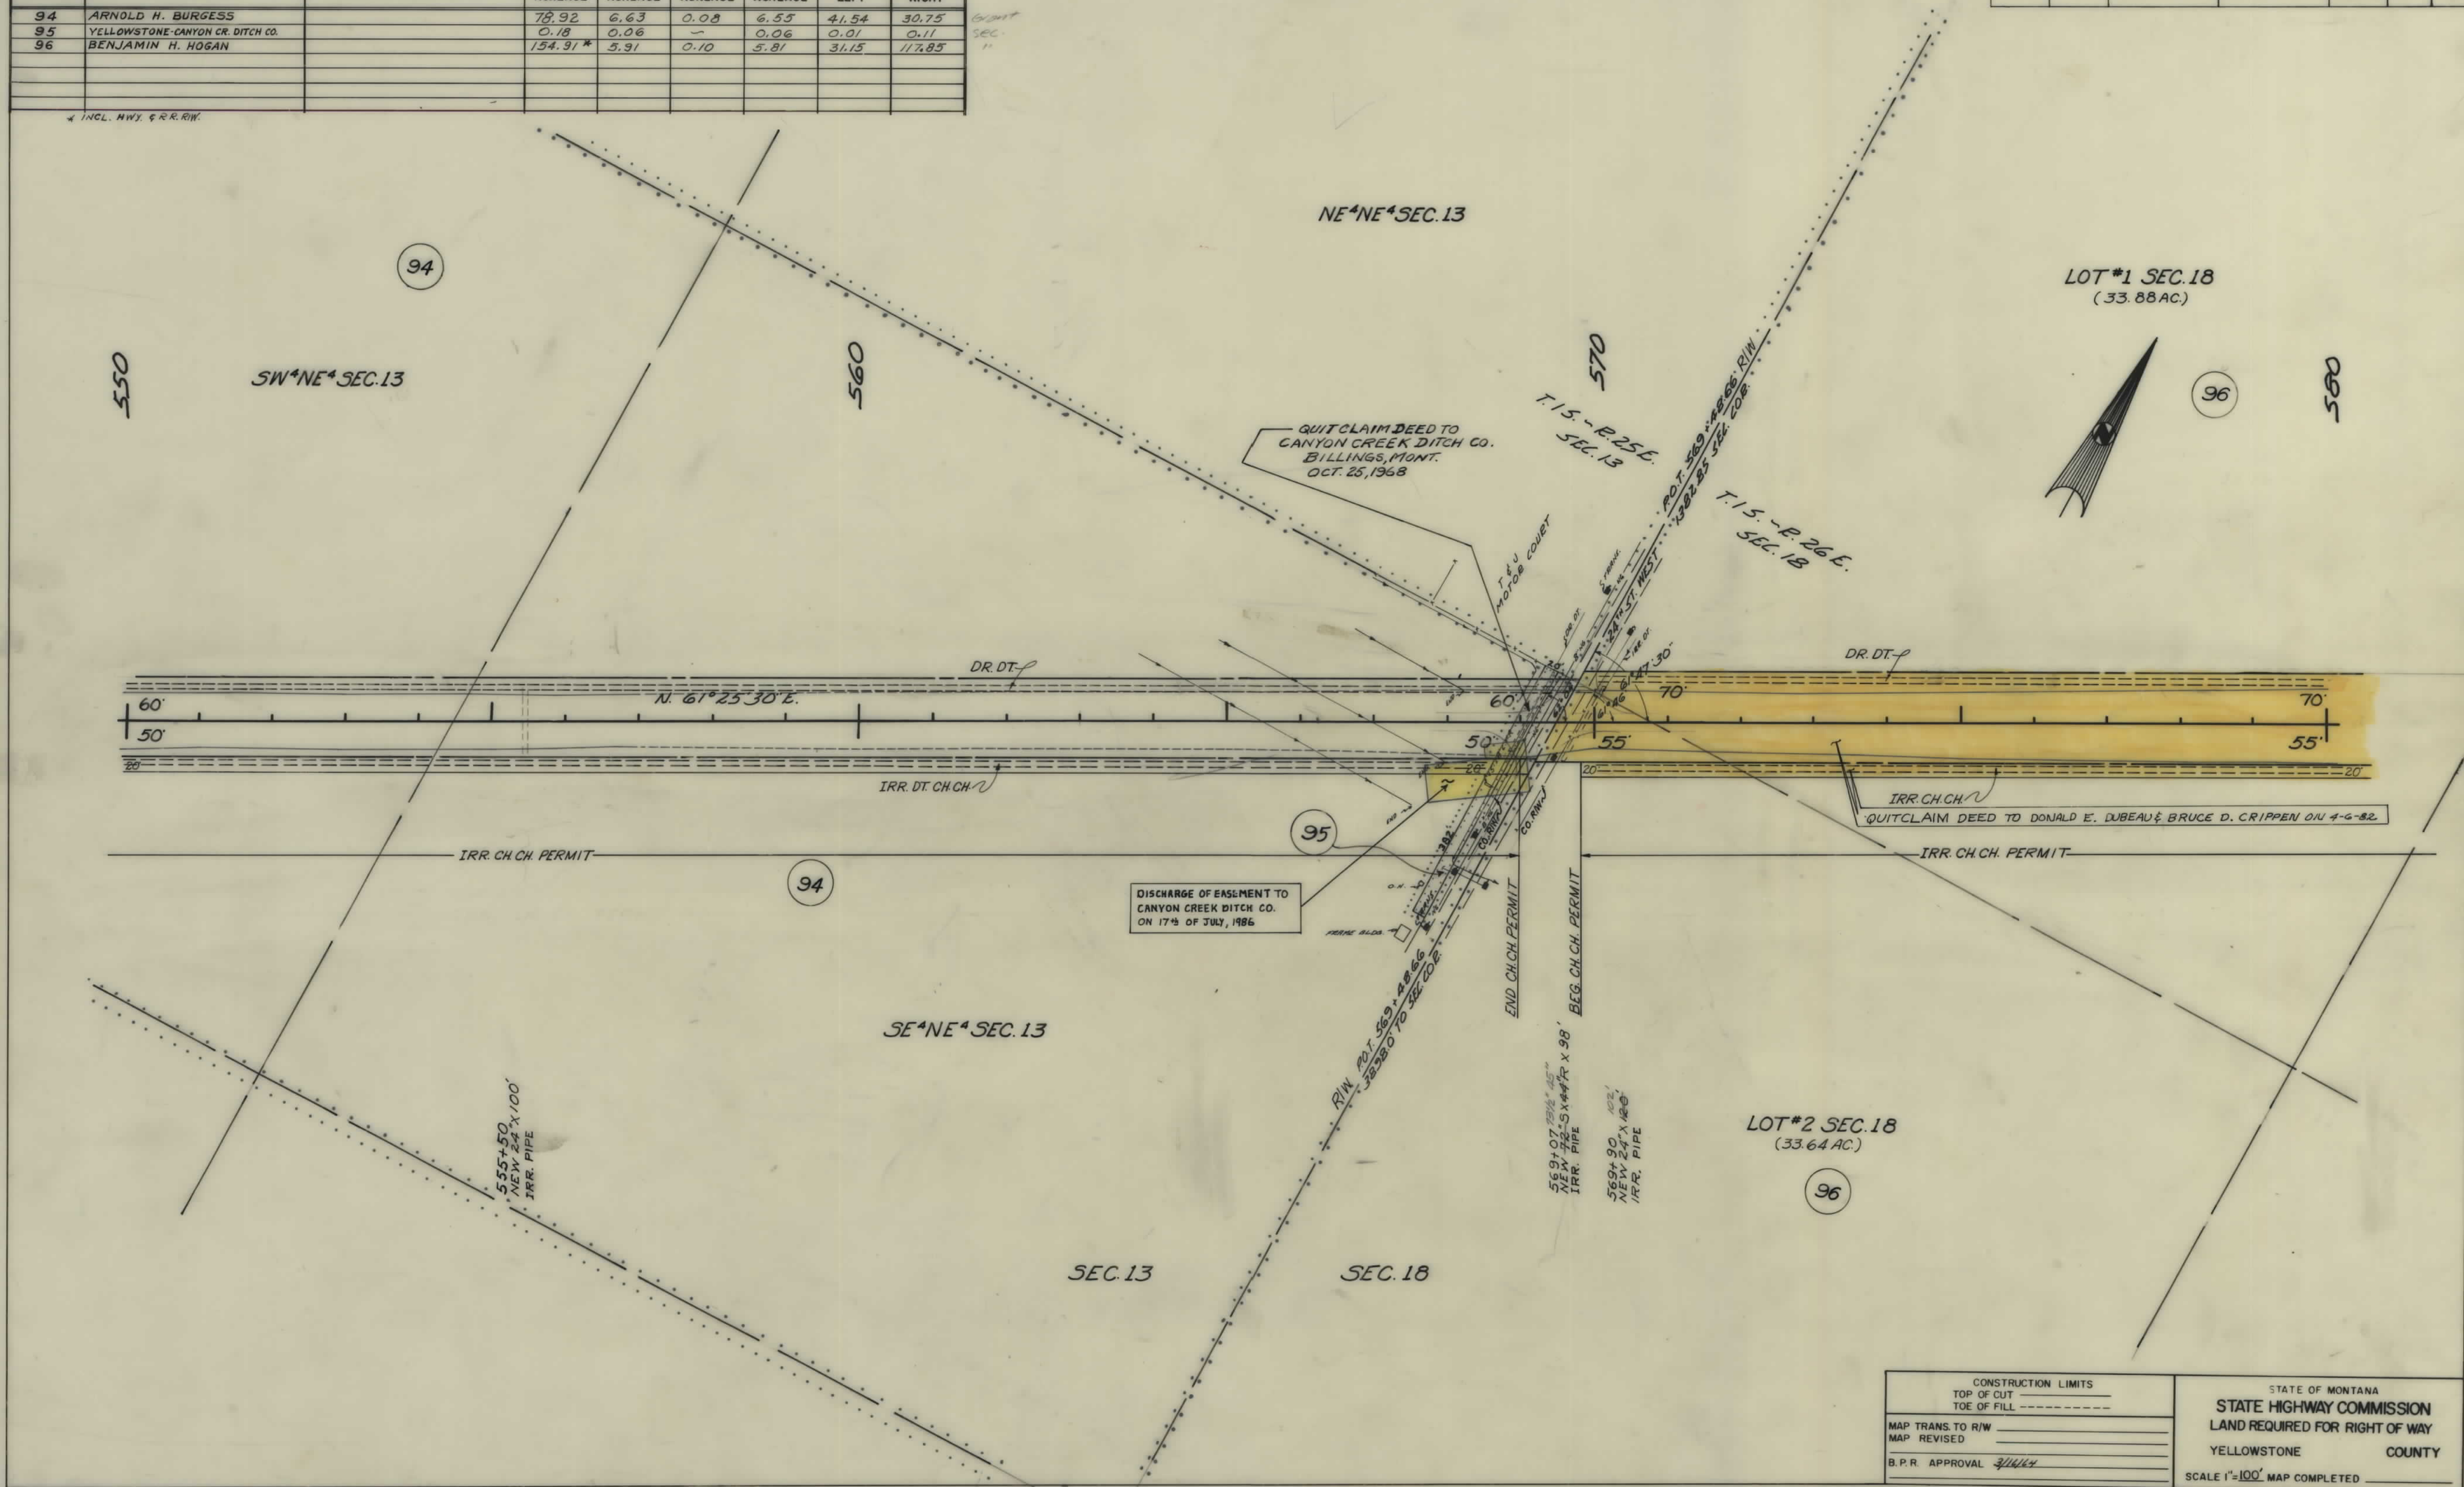

CONSTRUCTION LIMITS TOP OF CUT TOE OF FILL		STATE OF MONTANA STATE HIGHWAY COMMISSION LAND REQUIRED FOR RIGHT OF WAY YELLOWSTONE COUNTY SCALE 1"=100' MAP COMPLETED	
MAP TRANS. TO R/W			
MAP REVISED			
B.P.R. APPROVAL			

OWNERSHIPS								
PARCEL	NAME	ADDRESS	TOTAL ACREAGE	GROSS TAKE ACREAGE	P.T.W. ACREAGE	NET TAKE ACREAGE	REMAINDER	
							LEFT	RIGHT
96	BENJAMIN H. HOGAN		154.91 *	5.91	0.10	5.81	31.15	117.85

FED. ROAD DIST. NO.	STATE	FED AID PROJECT NUMBERS		STATE NO.	SHEET NO.	TOTAL SHEETS
		CONST. NO.	R/W NO.			
8	MONT.	1-90-8 (16) 437	1-90-8(5) 433	8908-05	15	15

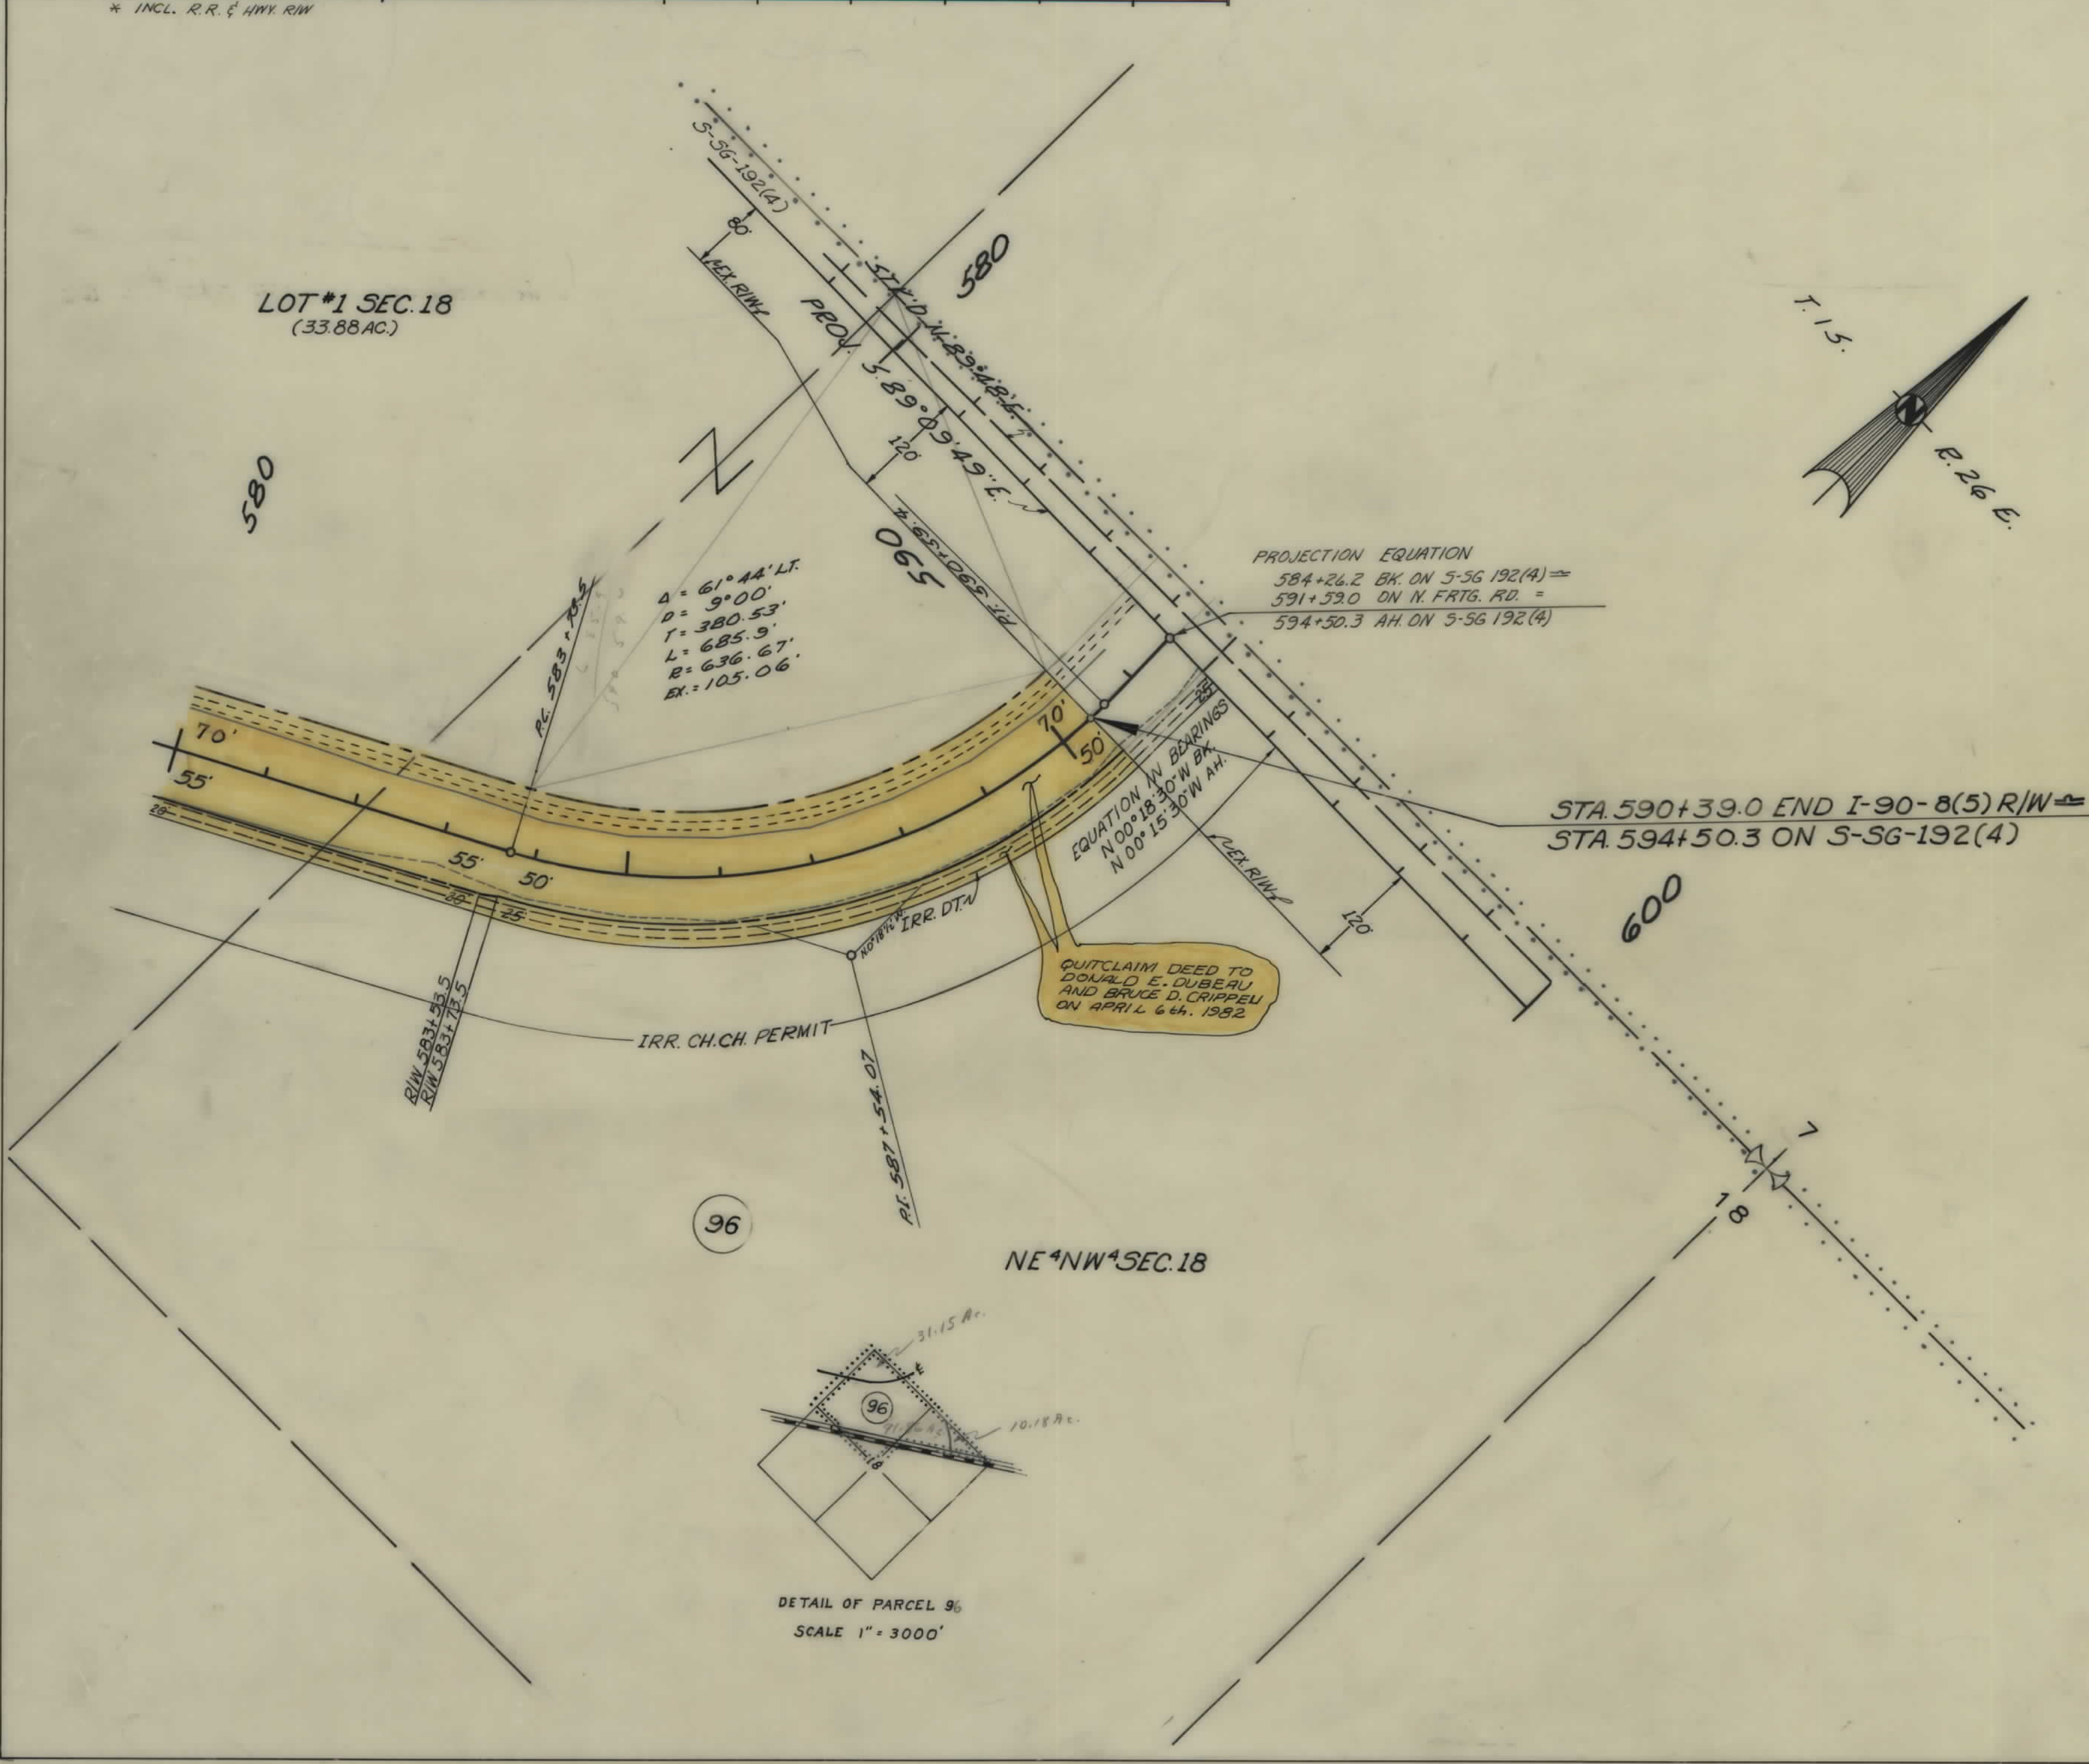

CONSTRUCTION LIMITS		STATE OF MONTANA	
TOP OF CUT _____		STATE HIGHWAY COMMISSION	
TOE OF FILL _____		LAND REQUIRED FOR RIGHT OF WAY	
MAP TRANS. TO R/W _____		YELLOWSTONE	COUNTY
MAP REVISED _____		SCALE 1"=100' MAP COMPLETED _____	
B.P.R. APPROVAL <i>3/16/84</i>			

1-90-8(5)433 SHT 15 OF 15