

PLANS
NOT
TO
SCALE

FED. ROAD DIST. NO.	STATE	FED. AID PROJECT NUMBERS		STATE NO.	SHEET NO.	TOTAL SHEETS
		CONST. NO.	R/W NO.			
8	MONT.	I-90-8(19)	I-90-8(5)433	8908-05	1	3


STATE OF MONTANA

STATE HIGHWAY COMMISSION

RIGHT OF WAY PLAN OF


FEDERAL AID PROJECT NO. I-90-8(5)433 R/W CONST.

WEST BILLINGS INTERCHANGE

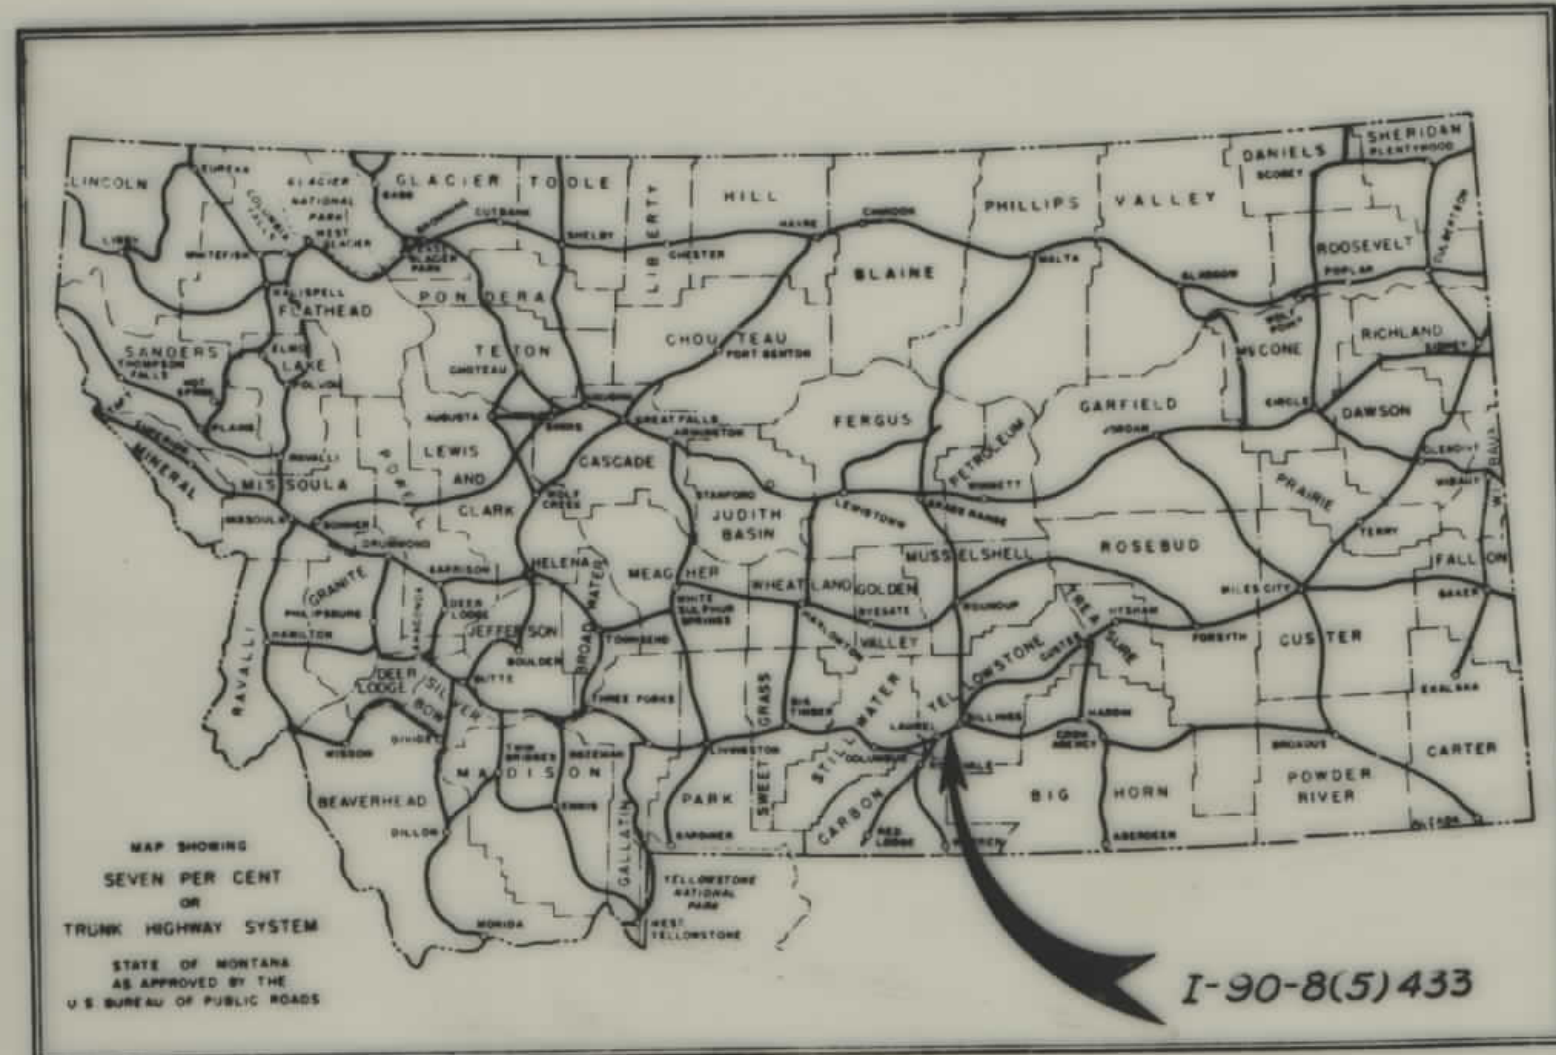

CONVENTIONAL SIGNS

STATE AND NATIONAL LINE.....	=====
COUNTY LINE.....	-----
CITY, VILLAGE OR BOROUGH LINE.....	-----
TOWNSHIP LINE.....	-----
SECTION LINE.....	-----
RESERVATION LINE.....	=====
FENCE LINE.....	=====
GUARD RAIL.....	=====
OWNERSHIP BOUNDARY.....	=====
RIGHT OF WAY LINE.....	=====
RIGHT OF WAY LINE FENCED.....	=====
TRAVELED WAY.....	=====
RAILROADS.....	=====
RETAINING WALLS.....	=====
BASE OR SURVEY LINE.....	=====
LEVEE.....	=====
CULVERTS IN PLACE (PLAN).....	=====
NEW CULVERTS (PLAN).....	=====
NEW CULVERTS (PROFILE).....	=====
TROLLEY POLE.....	=====
POWER POLE.....	=====
TELEPHONE OR TELEGRAPH POLE.....	=====
MARSH.....	=====
DITCH.....	=====
RIPPRAP.....	=====
BRIDGE.....	=====
SECTION CORNER.....	FOUND UNFOUND
1/4 SECTION CORNER.....	FOUND UNFOUND
1/16 CORNER.....	FOUND UNFOUND
CENTER OF SECTION.....	=====
CONTROL OF ACCESS WITH FENCE.....	=====
CONTROL OF ACCESS WITHOUT FENCE.....	=====
PARCEL NUMBER.....	=====
CATTLE GUARD.....	=====
GATE IN FENCE.....	=====
CONSTRUCTION LIMITS.....	CUT FILL

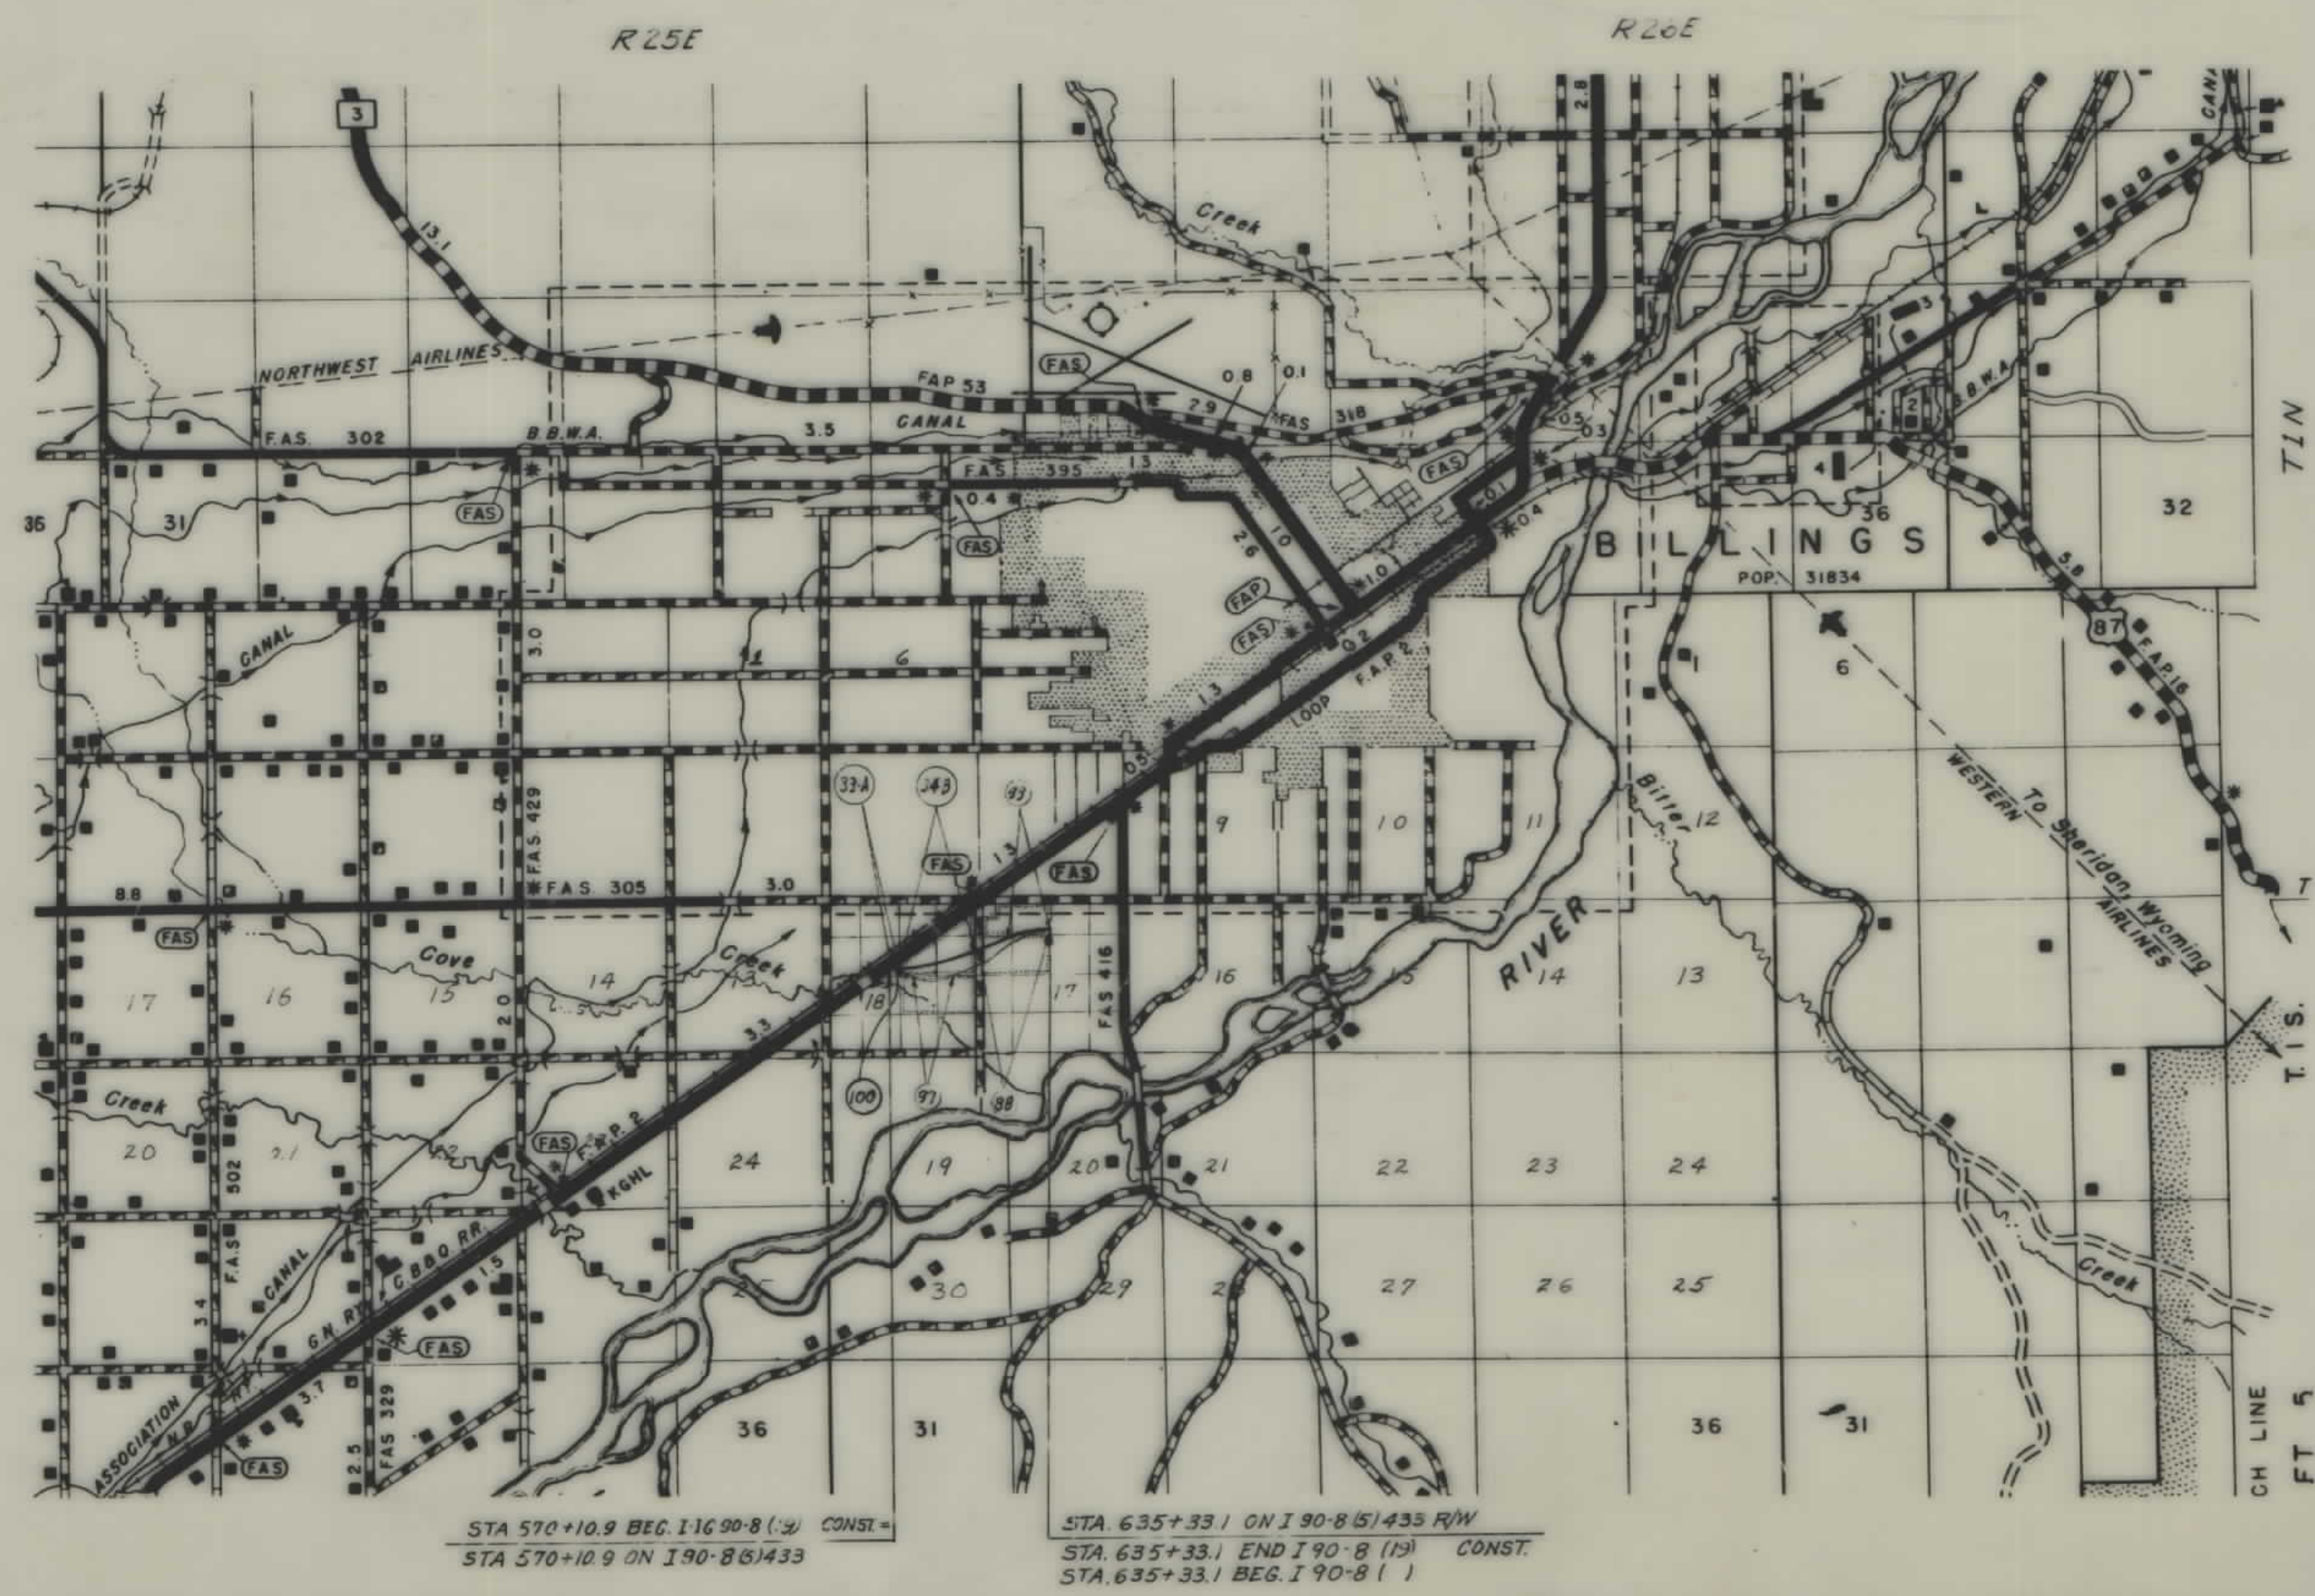

FED ROAD DIST NO	STATE	FED AID PROJECT NUMBERS		STATE NO.	SHEET NO	TOTAL SHEETS
		CONST NO	R/W NO.			
8	MONT	190-8(19)	1-90-8(5)433	8908-05	2	3

STA. 570+10.9 BEG. I-IG-90-8(19) CONSTR. = STA. 570+10.9 ON I-90-8(5)433

CONSTRUCTION LIMITS	
TOP OF CUT	TOE OF FILL
MAP TRANS TO R/W MAP REVISED	
B.P.R. APPROVAL	DATE - 2-28-62-9/11/62
SCALE 1"=100' MAP COMPLETED 9/1/63	

STATE OF MONTANA
HIGHWAY COMMISSION
LAND REQUIRED FOR RIGHT OF WAY
YELLOWSTONE COUNTY

A-18°3'19" RT
D-4°00'
T-233.6'
L-463.2'
R-1432.5'

R/W 601 + 10.2

17.50 Ac.

CONSTRUCTION LIMITS
TOP OF CUT _____
TOE OF FILL _____


MAP TRANS TO R/W _____
MAP REVISED _____

B.P.R. APPROVAL A-28-62-9/11/62
9/3/63


STATE OF MONTANA
STATE HIGHWAY COMMISSION
LAND REQUIRED FOR RIGHT OF WAY
YELLOWSTONE COUNTY
SCALE 1"=100' MAP COMPLETED

OWNERSHIPS						
PARCEL	NAME	ADDRESS	TOTAL AREA	TAKING	LT. REMAINDER-RT	
98	JAKE & LYDIA FOX		80.0	15.48	6.5	58.02
99	MARTIN & JULIA WINSE		69.55	5.10	63.77	0.68

FED. ROAD DIST. NO.	STATE	FED. AID PROJECT NO.	CONSTR. NO.	R/W NO.	STATE NO.	SHEET NO.	TOTAL SHEETS
8	MONT	I-90-8(19)	I-90-8(5)433	8908-06	3	3	3

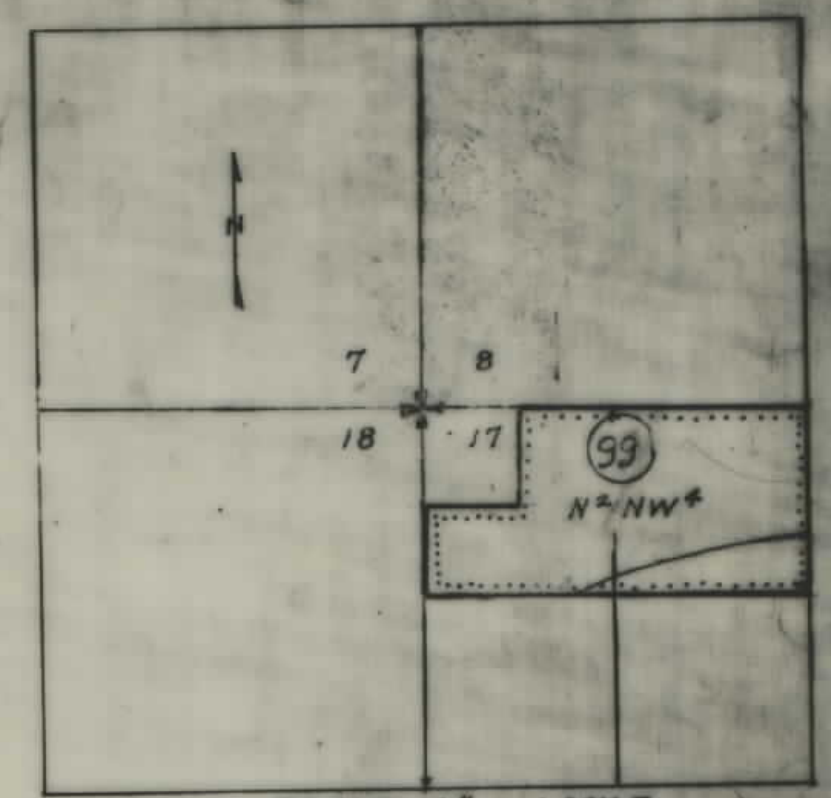

SCALE 4" = 1 MILE
DETAIL PARCEL 99

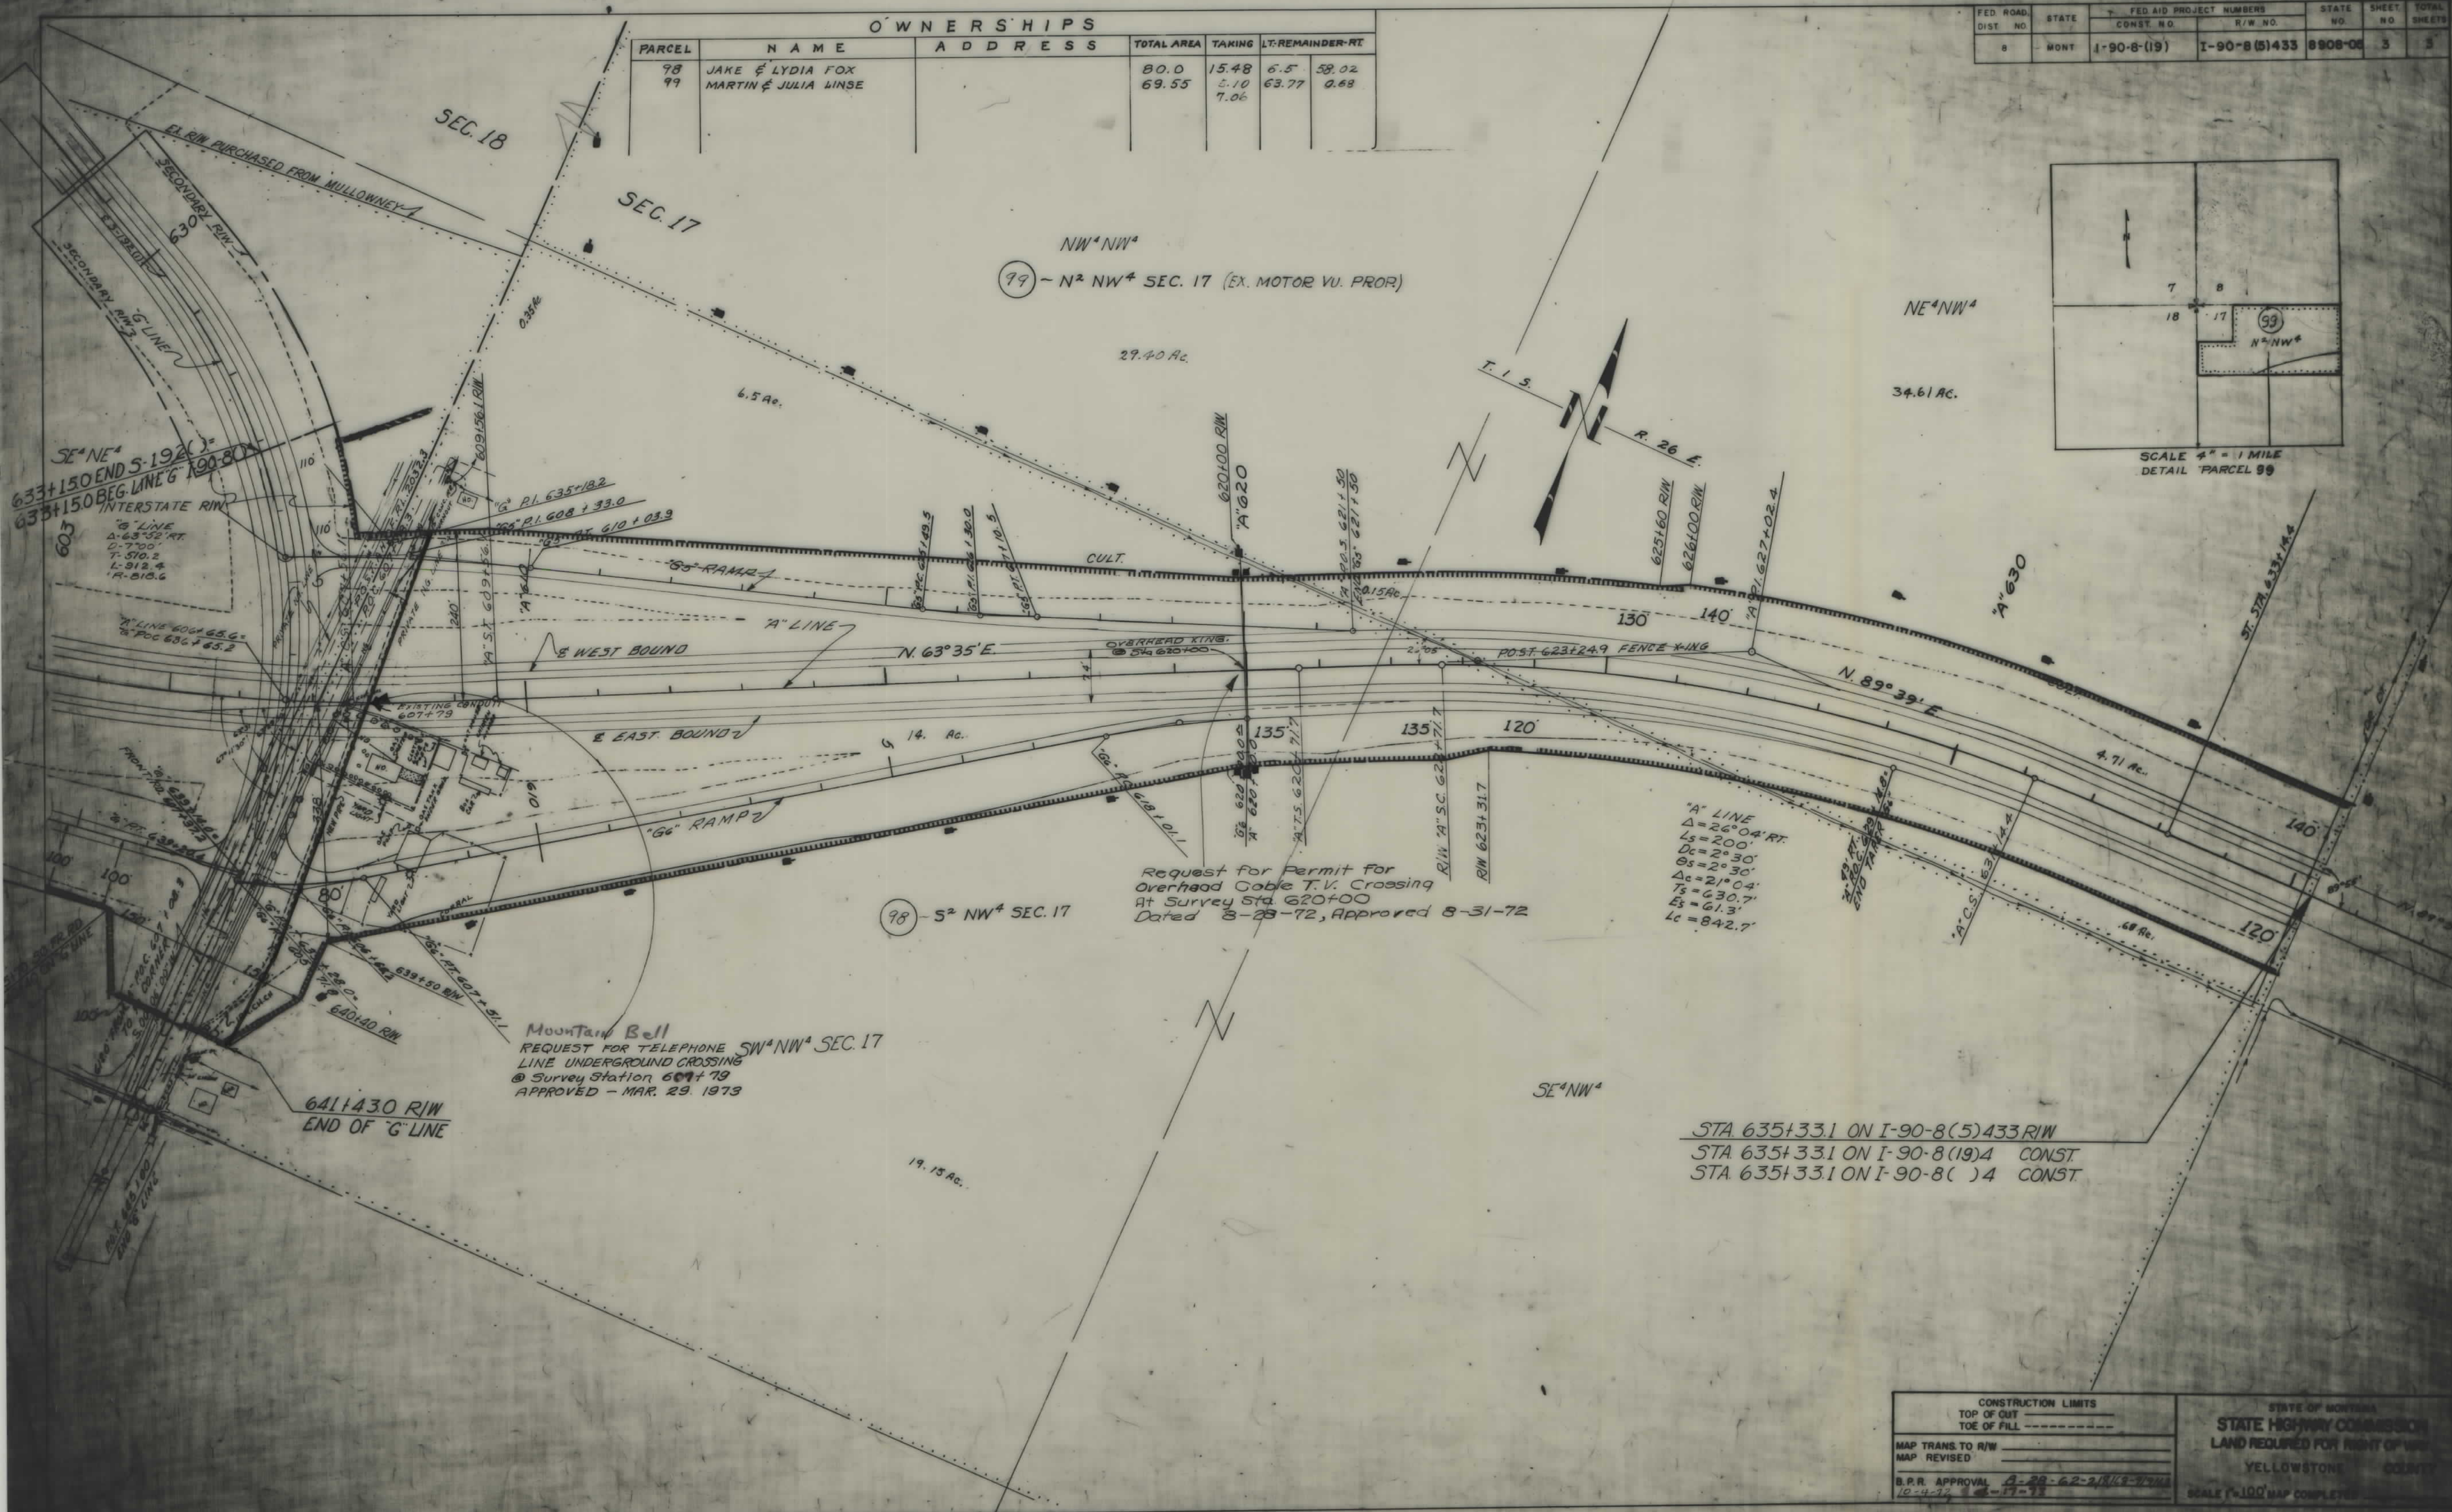

CONSTRUCTION LIMITS	
TOP OF CUT	-----
TOE OF FILL	-----
MAP TRANS. TO R/W	-----
MAP REVISED	-----
B.P.R. APPROVAL	8-28-62-2/8/68-7/68
12-4-72	11-72

STATE OF MONTANA
STATE HIGHWAY COMMISSION
LAND REQUIRED FOR RIGHT OF WAY
YELLOWSTONE COUNTY
SCALE 1"=100' MAP COMPLETED