


PLANS
NOT
TO
SCALE

STATE OF MONTANA
STATE HIGHWAY COMMISSION


FED. ROAD DIV. NO.	STATE	F.A.P. NO.	STATE	SHEET NO.	TOTAL SHEETS
8	MONT.	CONST. NO. 1-90-9(17) 483 R/W NO. 1-90-9(15) 483 1-IG-90-9(18) 489		1	18

RIGHT OF WAY PLAN OF
TOLUCA - EAST
FEDERAL AID PROJECT NO. 1-90-9(15) 483 R/W
1-90-9(17) 483 CONST.
1-IG-90-9(18) 489 CONST.

LENGTH 8.446 MILES

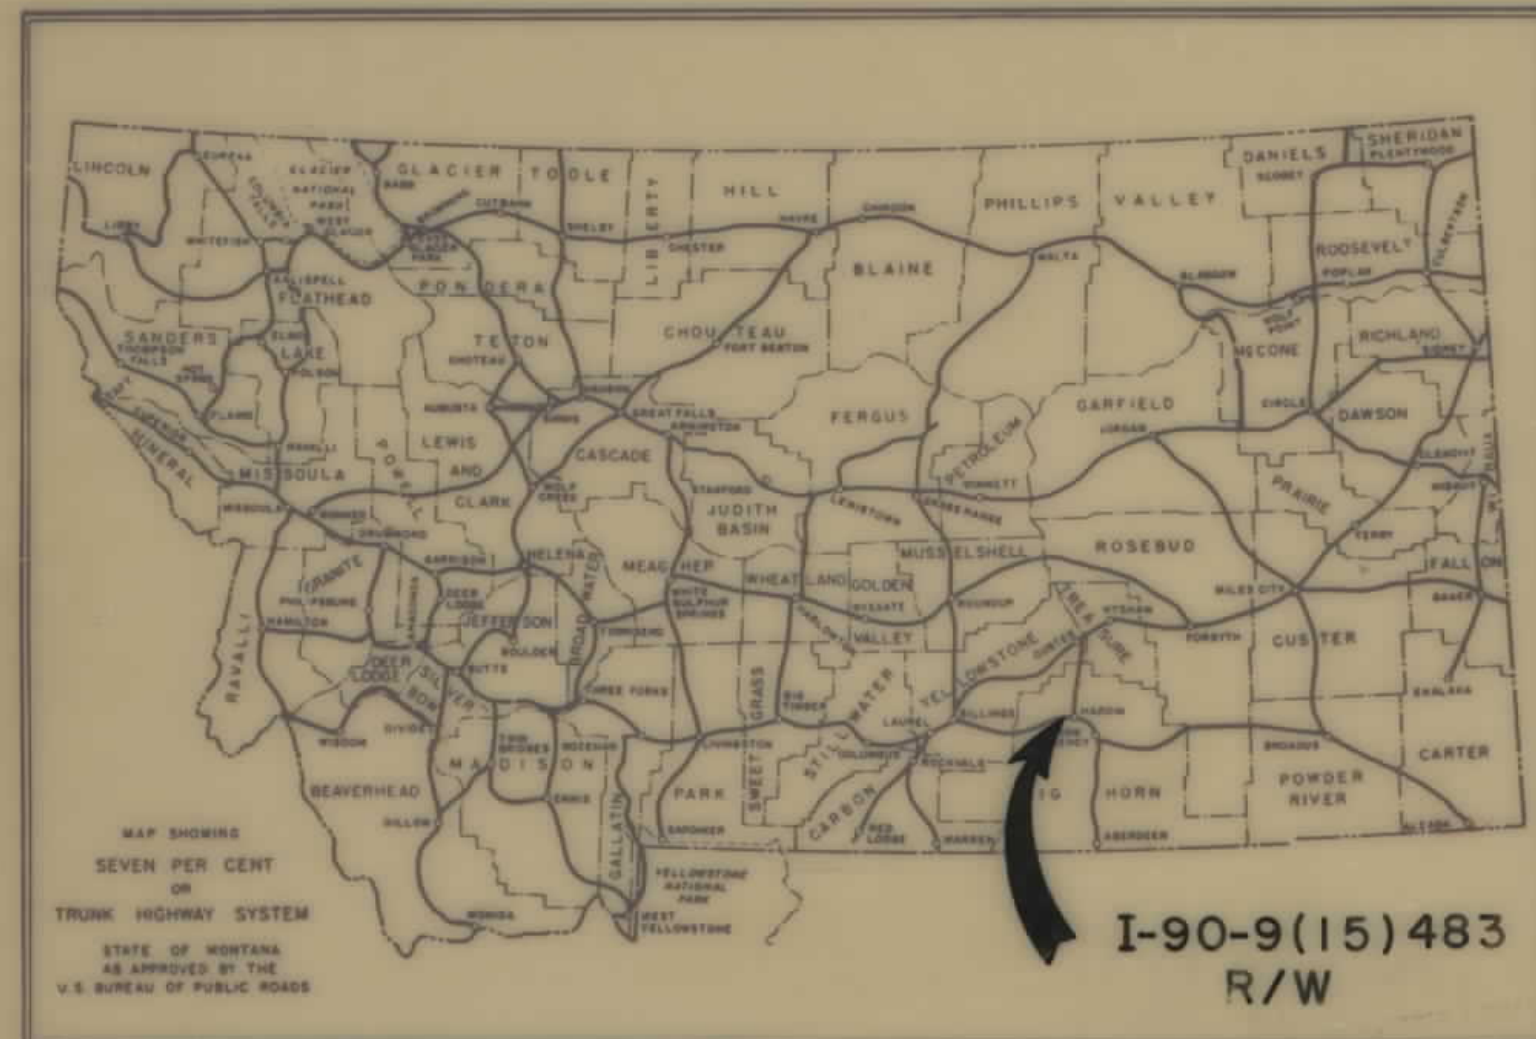

CONVENTIONAL SIGNS	
STATE AND NATIONAL LINE	=====
COUNTY LINE	-----
CITY, VILLAGE OR BOROUGH LINE	-----
TOWNSHIP LINE	-----
SECTION LINE	-----
RESERVATION LINE	=====
FENCE LINE	=====
GUARD RAIL	=====
OWNERSHIP BOUNDARY	=====
RIGHT OF WAY LINE	=====
RIGHT OF WAY LINE FENCED	=====
TRAVELED WAY	=====
RAILROADS	=====
RETAINING WALLS	=====
BASE OR SURVEY LINE	=====
LEVEE	=====
CULVERTS IN PLACE (PLAN)	=====
NEW CULVERTS (PLAN)	=====
NEW CULVERTS (PROFILE)	=====
TROLLEY POLE	=====
POWER POLE	=====
TELEPHONE OR TELEGRAPH POLE	=====
MARSH	=====
DITCH	=====
RIPRAP	=====
BRIDGE	=====
SECTION CORNER	FOUND ② UNFOUND ③
1/4 SECTION CORNER	FOUND ② UNFOUND ③
1/16 CORNER	FOUND ② UNFOUND ③
CENTER OF SECTION	③
CONTROL OF ACCESS WITH FENCE	=====
CONTROL OF ACCESS WITHOUT FENCE	=====
MARCEL NUMBER	②
CATTLE GUARD	=====
GATE IN FENCE	=====
CONSTRUCTION LIMITS	CUT ----- FILL -----

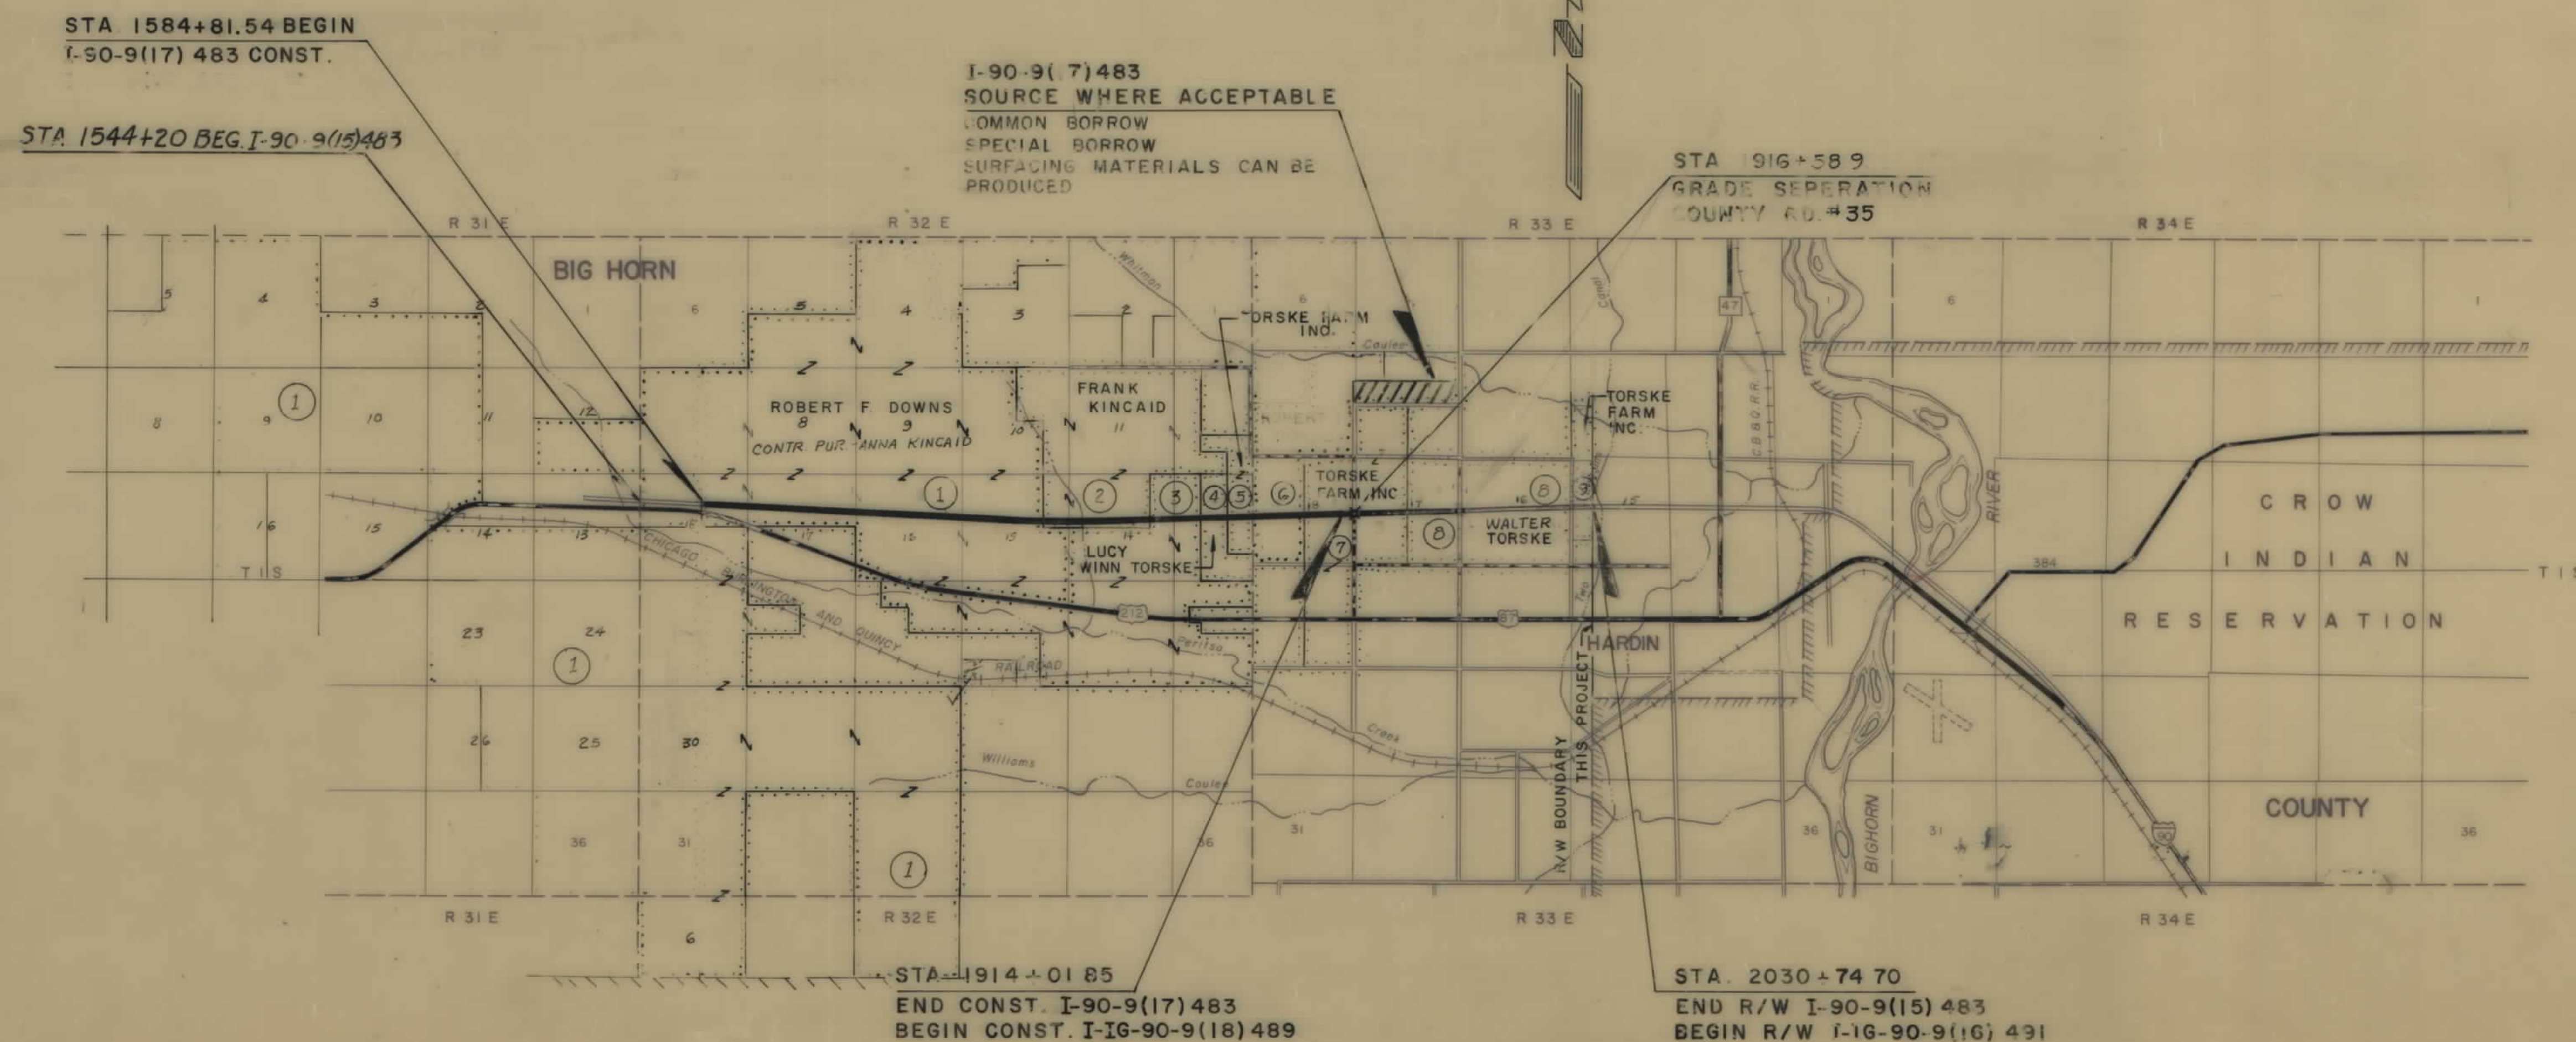


INDEX		
PARCEL NO.	OWNERSHIPS	SHEET NO.
1	ROBERT F. DOWNS CONTR. PUR. ANNA KINCAID	2-9
2	FRANK KINCAID	9, 10, 11
4	LUCY WINN TORSKE	11, 12, 14
5, 7, 9	TORSKE FARM INC.	12, 13, 14, 15, 18
3	ROBERT F. DOWNS	11
6	ROBERT F. DOWNS CONTR. PUR. TORSKE FARMS INC.	12, 13
8	WALTER LYLE TORSKE	15, 16, 17, 18

STATE HIGHWAY COMMISSION OF MONTANA		
APPROVED:	<i>James M. Phillips</i>	11-8-67
STATE HIGHWAY ENGINEER		DATE
DEPARTMENT OF COMMERCE BUREAU OF PUBLIC ROADS		
APPROVED:		
DIVISION	ENGINEER	DATE

OWNERSHIPS								
PARCEL	NAME	ADDRESS	TOTAL ACREAGE	GROSS TAKE ACREAGE	P.T.W. ACREAGE	NET TAKE ACREAGE	REMAINDER	
							LEFT	RIGHT
①	ROBERT F. DOWNS	HARDIN, MONTANA	7042.12	142.78	0	142.78	6061.94	837.40*
	CONTR. PUR- ANNA KINCAID							

* INCLUDES EX. RTW. R/W- SEC. 18 T.15., R. 32 E.

FED. ROAD DIV. NO.	STATE	CONST. NO.	F.A.P. NO.	STATE NO.	SHEET NO.	TOTAL SHEETS
8	MONT.	1-90-9(17)	483	1-90-9(15)	3	18

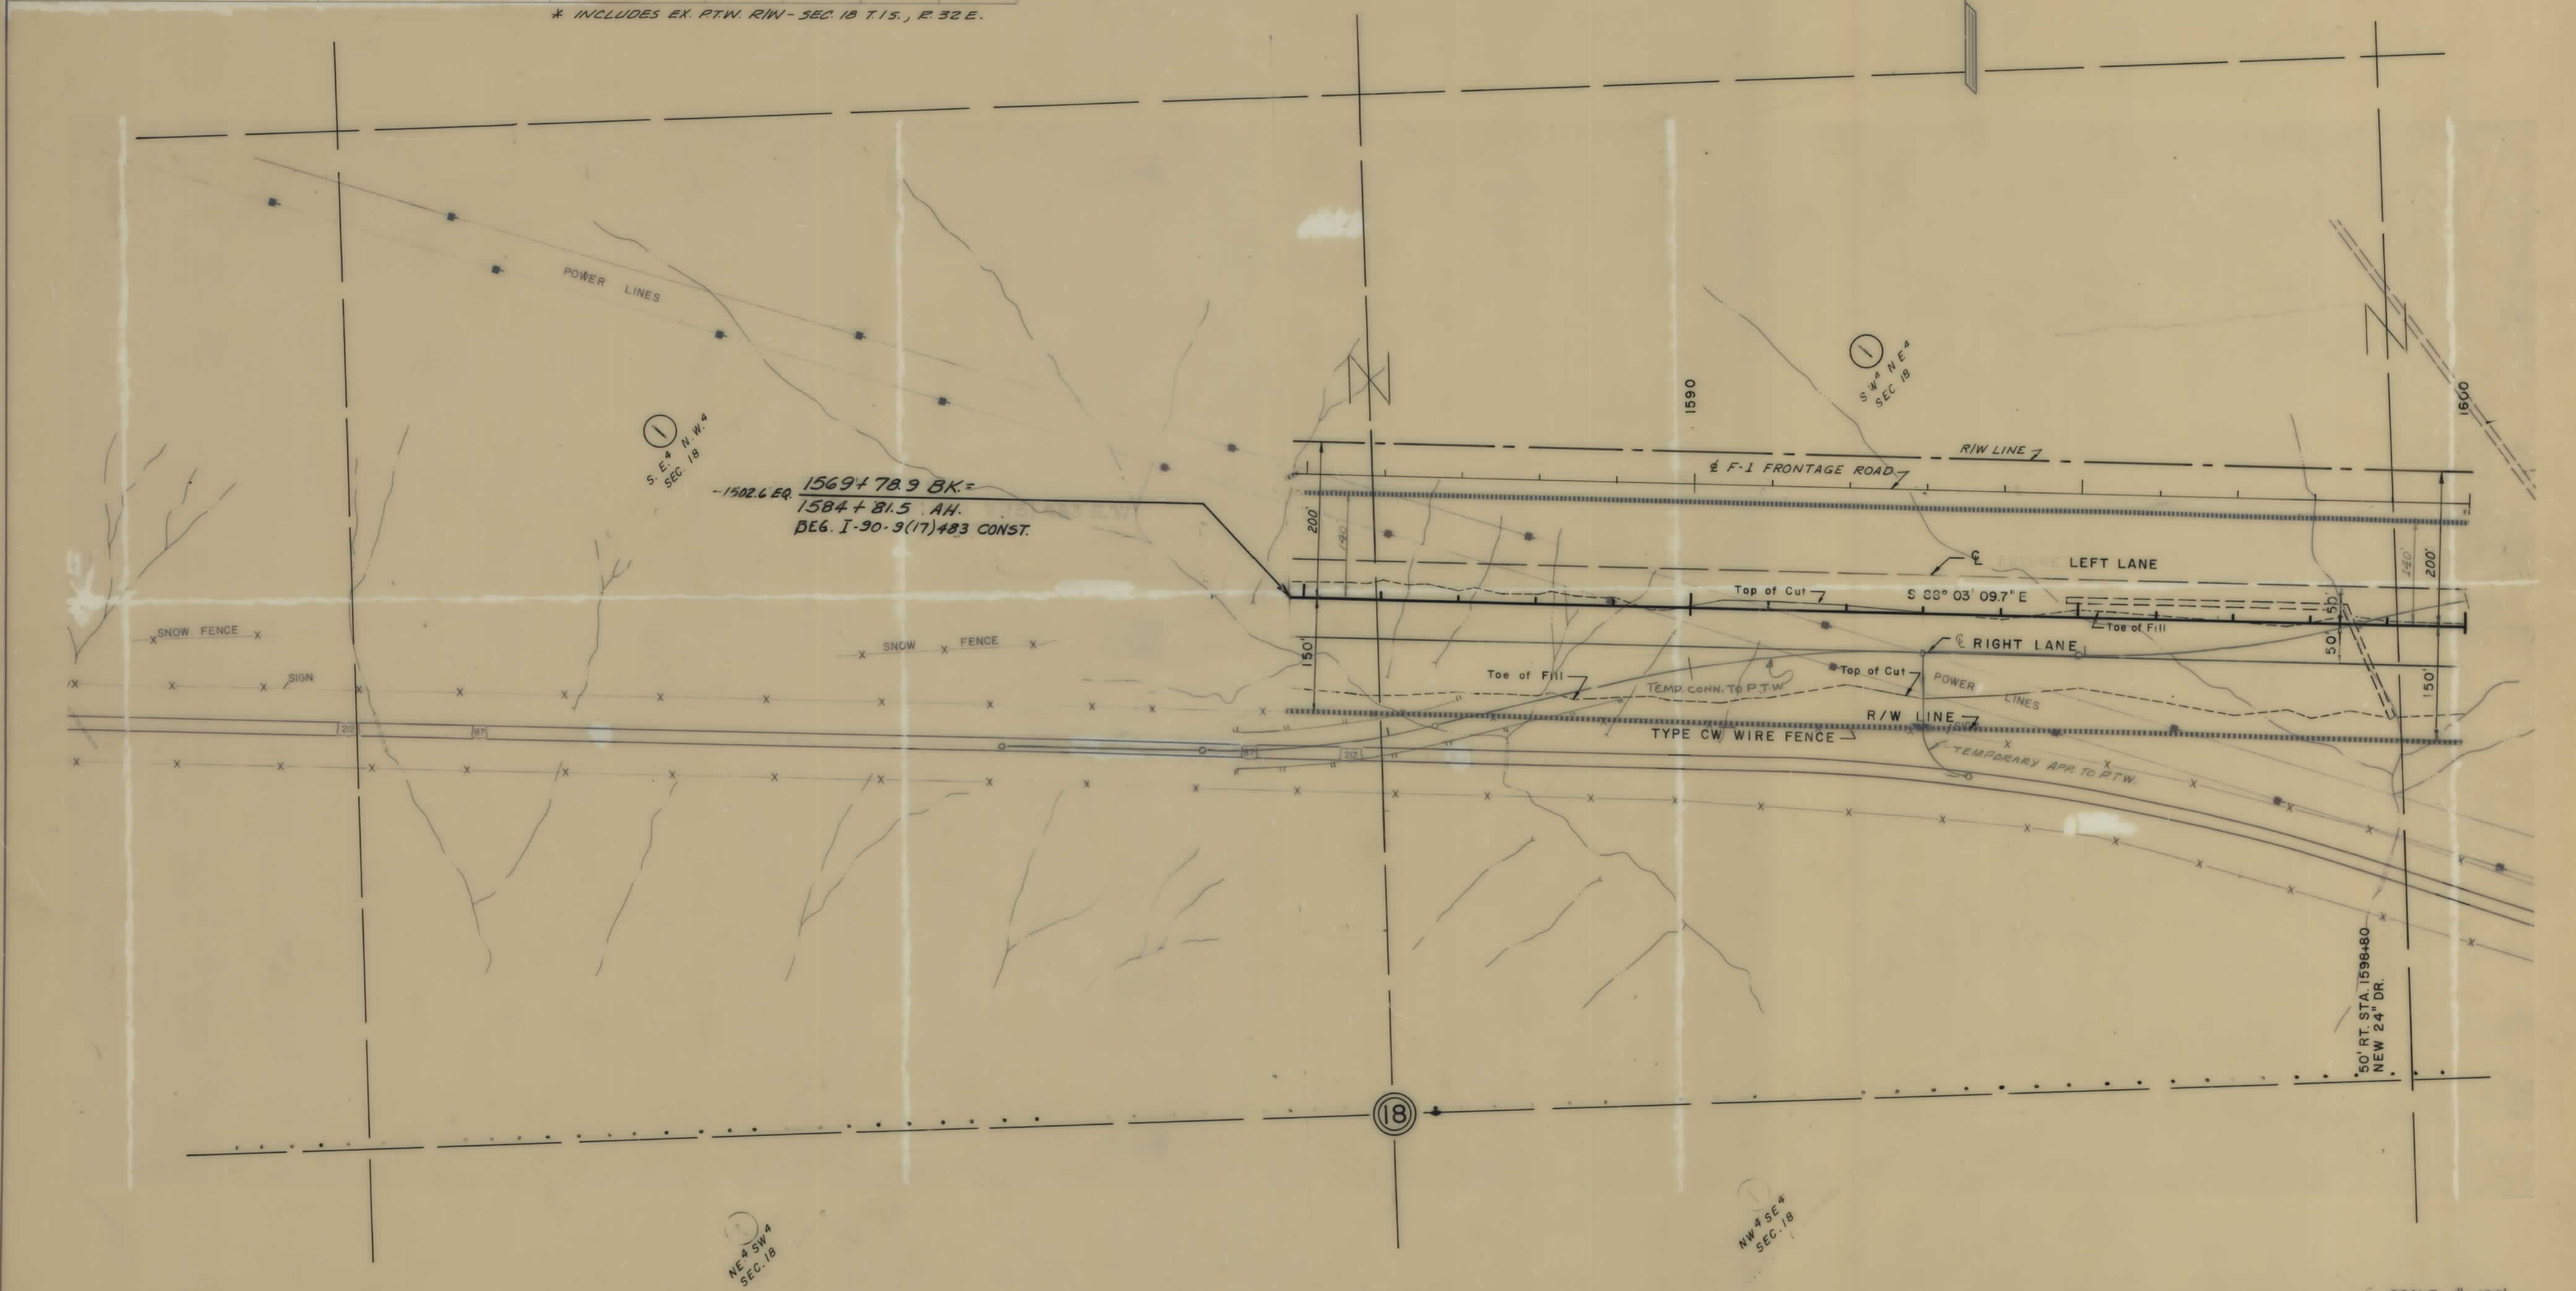


CONSTRUCTION LIMITS		STATE OF MONTANA	
TOP OF CUT	-----	STATE HIGHWAY COMMISSION	
TOE OF FILL	-----	LAND REQUIRED FOR RIGHT OF WAY	
MAP TRANS TO R/W		BIG HORN COUNTY	
MAP REVISED	6-16-66 3-21-67	SCALE 1"=100' MAP COMPLETED	
B.P.R. APPROVAL	4/29/65, 6-22-66, 10-11-66		
	5-16-67		

1-90-9(15)483 SHT 3 OF 18

OWNERSHIPS							
PARCEL	NAME	ADDRESS	TOTAL ACREAGE	GROSS TAKE ACREAGE	PT.W. ACREAGE	NET TAKE ACREAGE	REMAINDER LEFT RIGHT
①	ROBERT F. DOWNS CONTR. PUR. ANNA KINCAID	HARDIN, MONTANA	7042.12	142.78	0	142.78	6061.94 837.40*

* INCLUDES EX. RT.W. R/W-SEC. 18 T.15, R.32 E.

FED. ROAD DIV. NO.	STATE	F.A.P. NOS. CONST. NO.	R/W. NO.	STATE	SHEET NO.	TOTAL SHEETS
8	MONT.	1-90-9(17) 483	1-90-9(15) 483		4	18

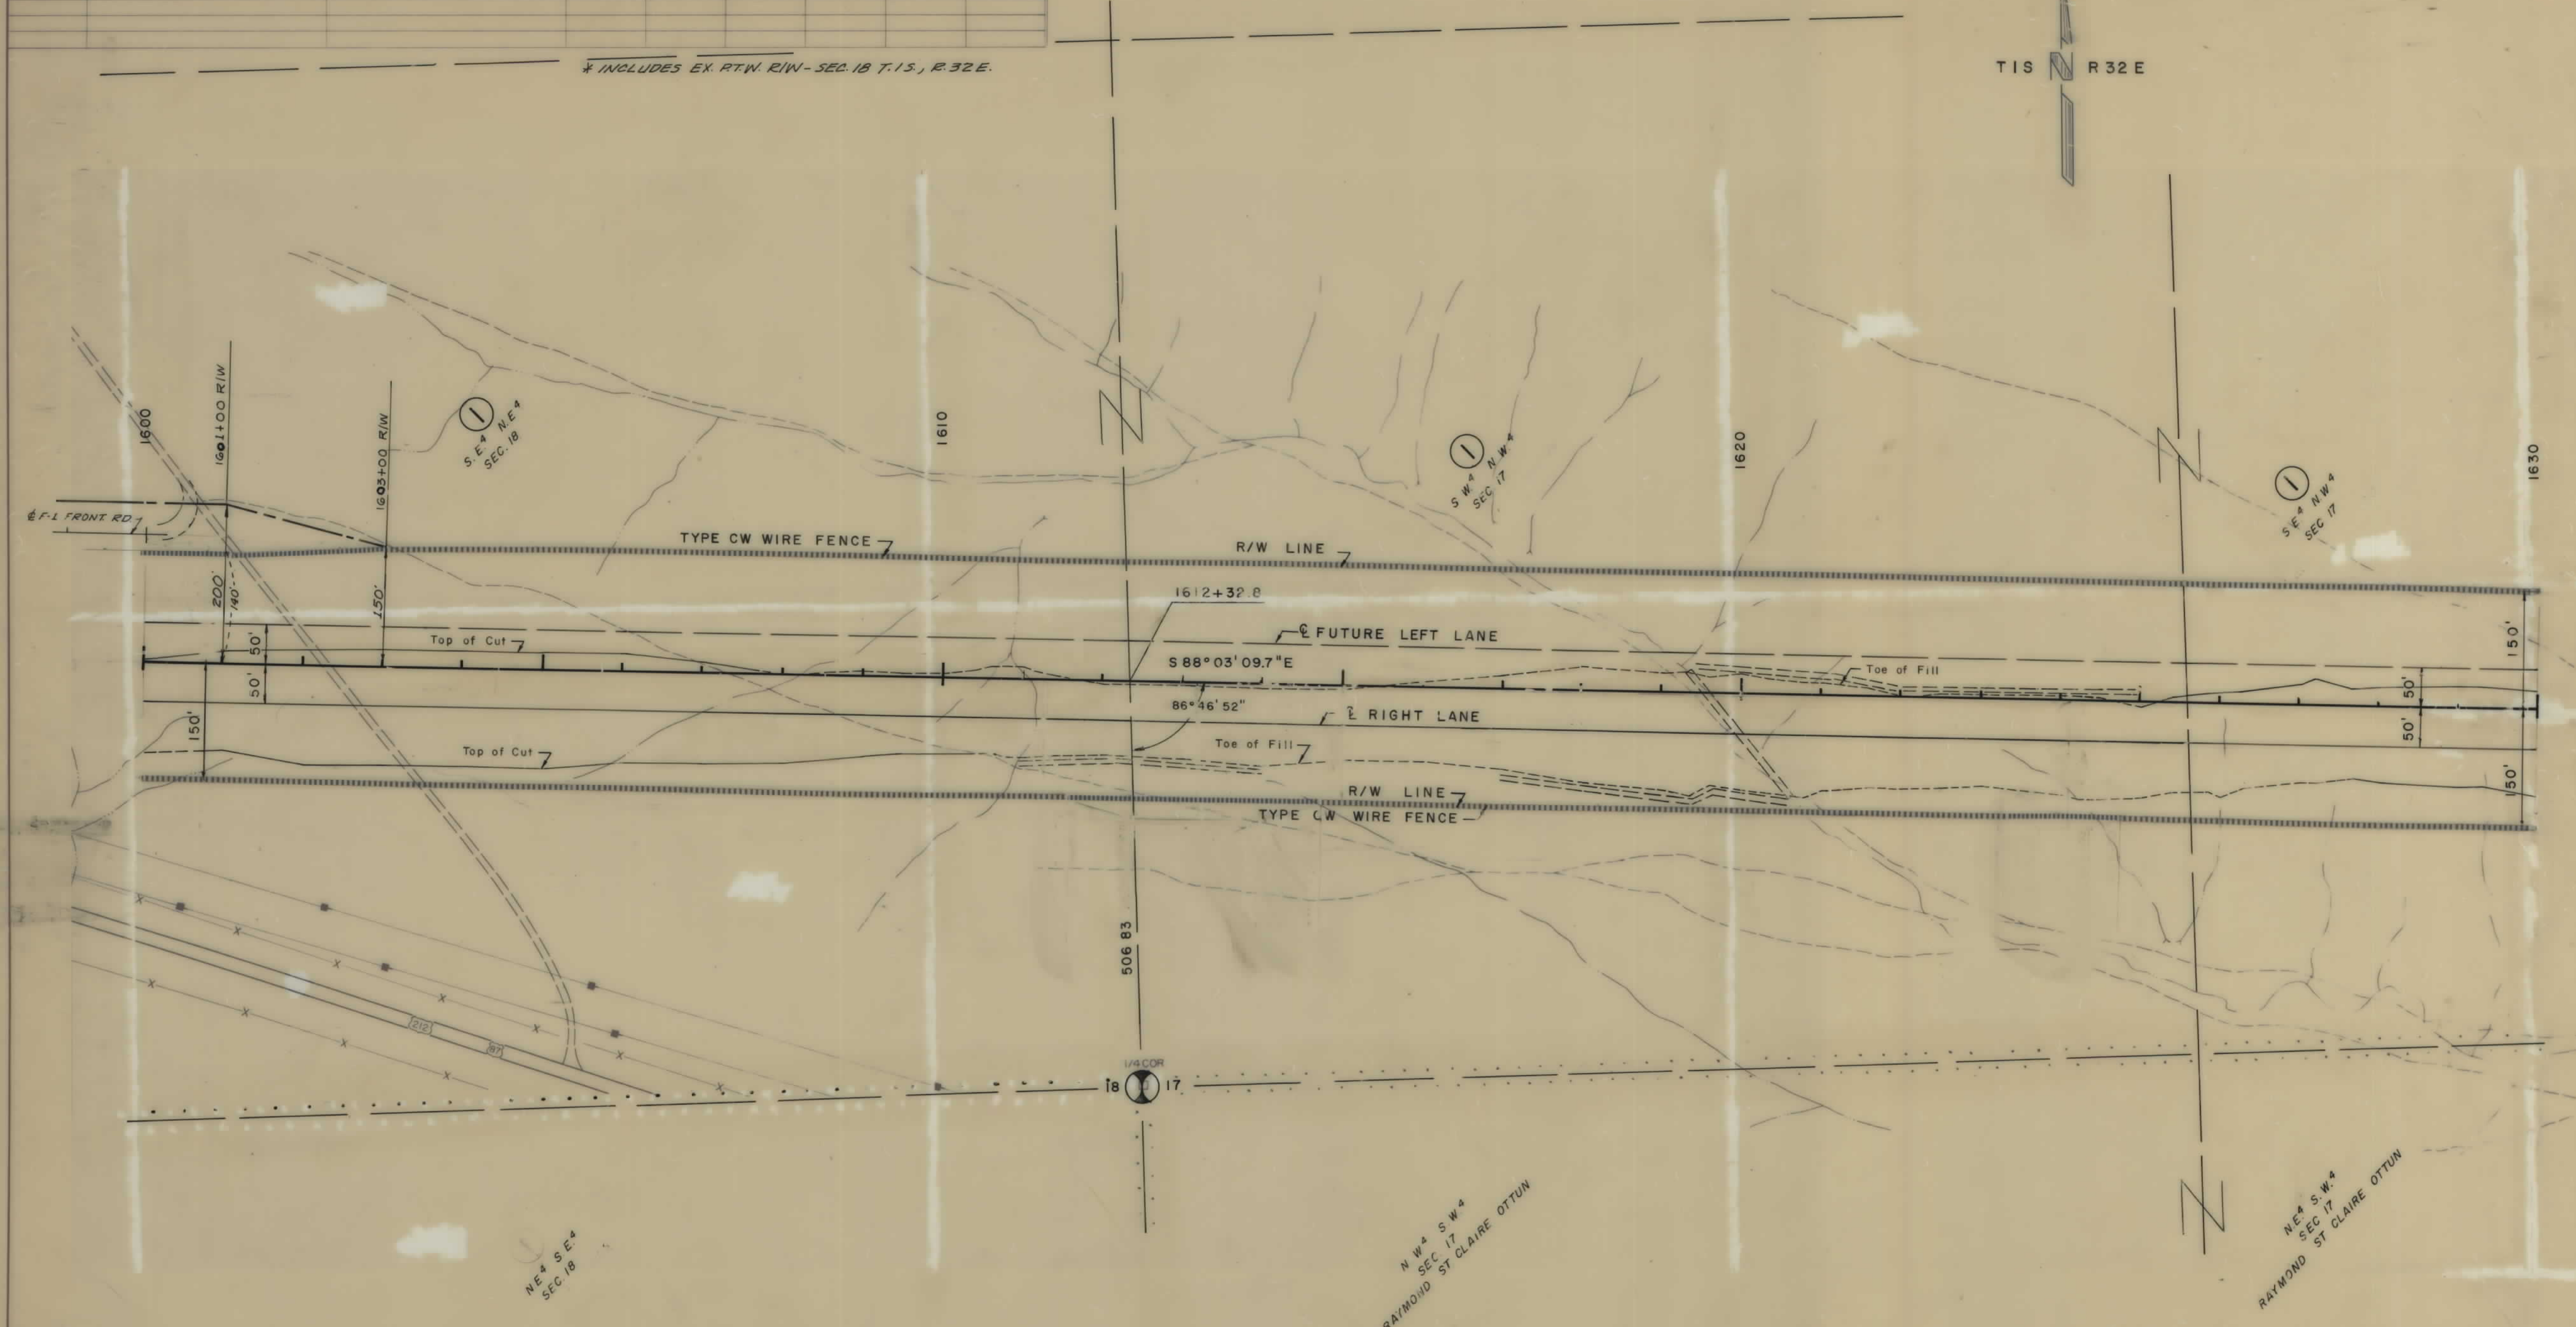

T 15 R 32 E

50' RT. STA. 1620+00
NEW 30" DR.

CONSTRUCTION LIMITS	
TOP OF CUT	-----
TOE OF FILL	-----
MAP TRANS TO R/W	6-16-66 3-21-67
MAP REVISED	4/29/68, 6-22-66, 10-11-66
B.P.R. APPROVAL	5-16-67


SCALE: 1"=100'
THE KEN R. WHITE CO
HELENA MONT.
STATE OF MONTANA
STATE HIGHWAY COMMISSION
LAND REQUIRED FOR RIGHT OF WAY
BIG HORN COUNTY
SCALE 1"=100', MAP COMPLETED

OWNERSHIPS								
PARCEL	NAME	ADDRESS	TOTAL	GROSS TAKE	PTW	NET TAKE	REMAINDER	
			ACREAGE	ACREAGE	ACREAGE	ACREAGE	LEFT	RIGHT
①	ROBERT F. DOWNS CONTR. PUR. - ANNA KINCAID	HARDIN, MONTANA	7042.12	142.78	0	142.78	6061.94	837.40*

* INCLUDES EX. PTW. RIW T.1S., R.32E., SEC. 18

FED. ROAD DIV. NO.	STATE	F.A.P. NOS.		STATE NO.	SHEET NO.	TOTAL SHEETS
		CONST. NO.	R/W NO.			
8	MONT.	1-90-9(17) 483	1-90-9(18) 483		5	18

T 1 S R 32 E

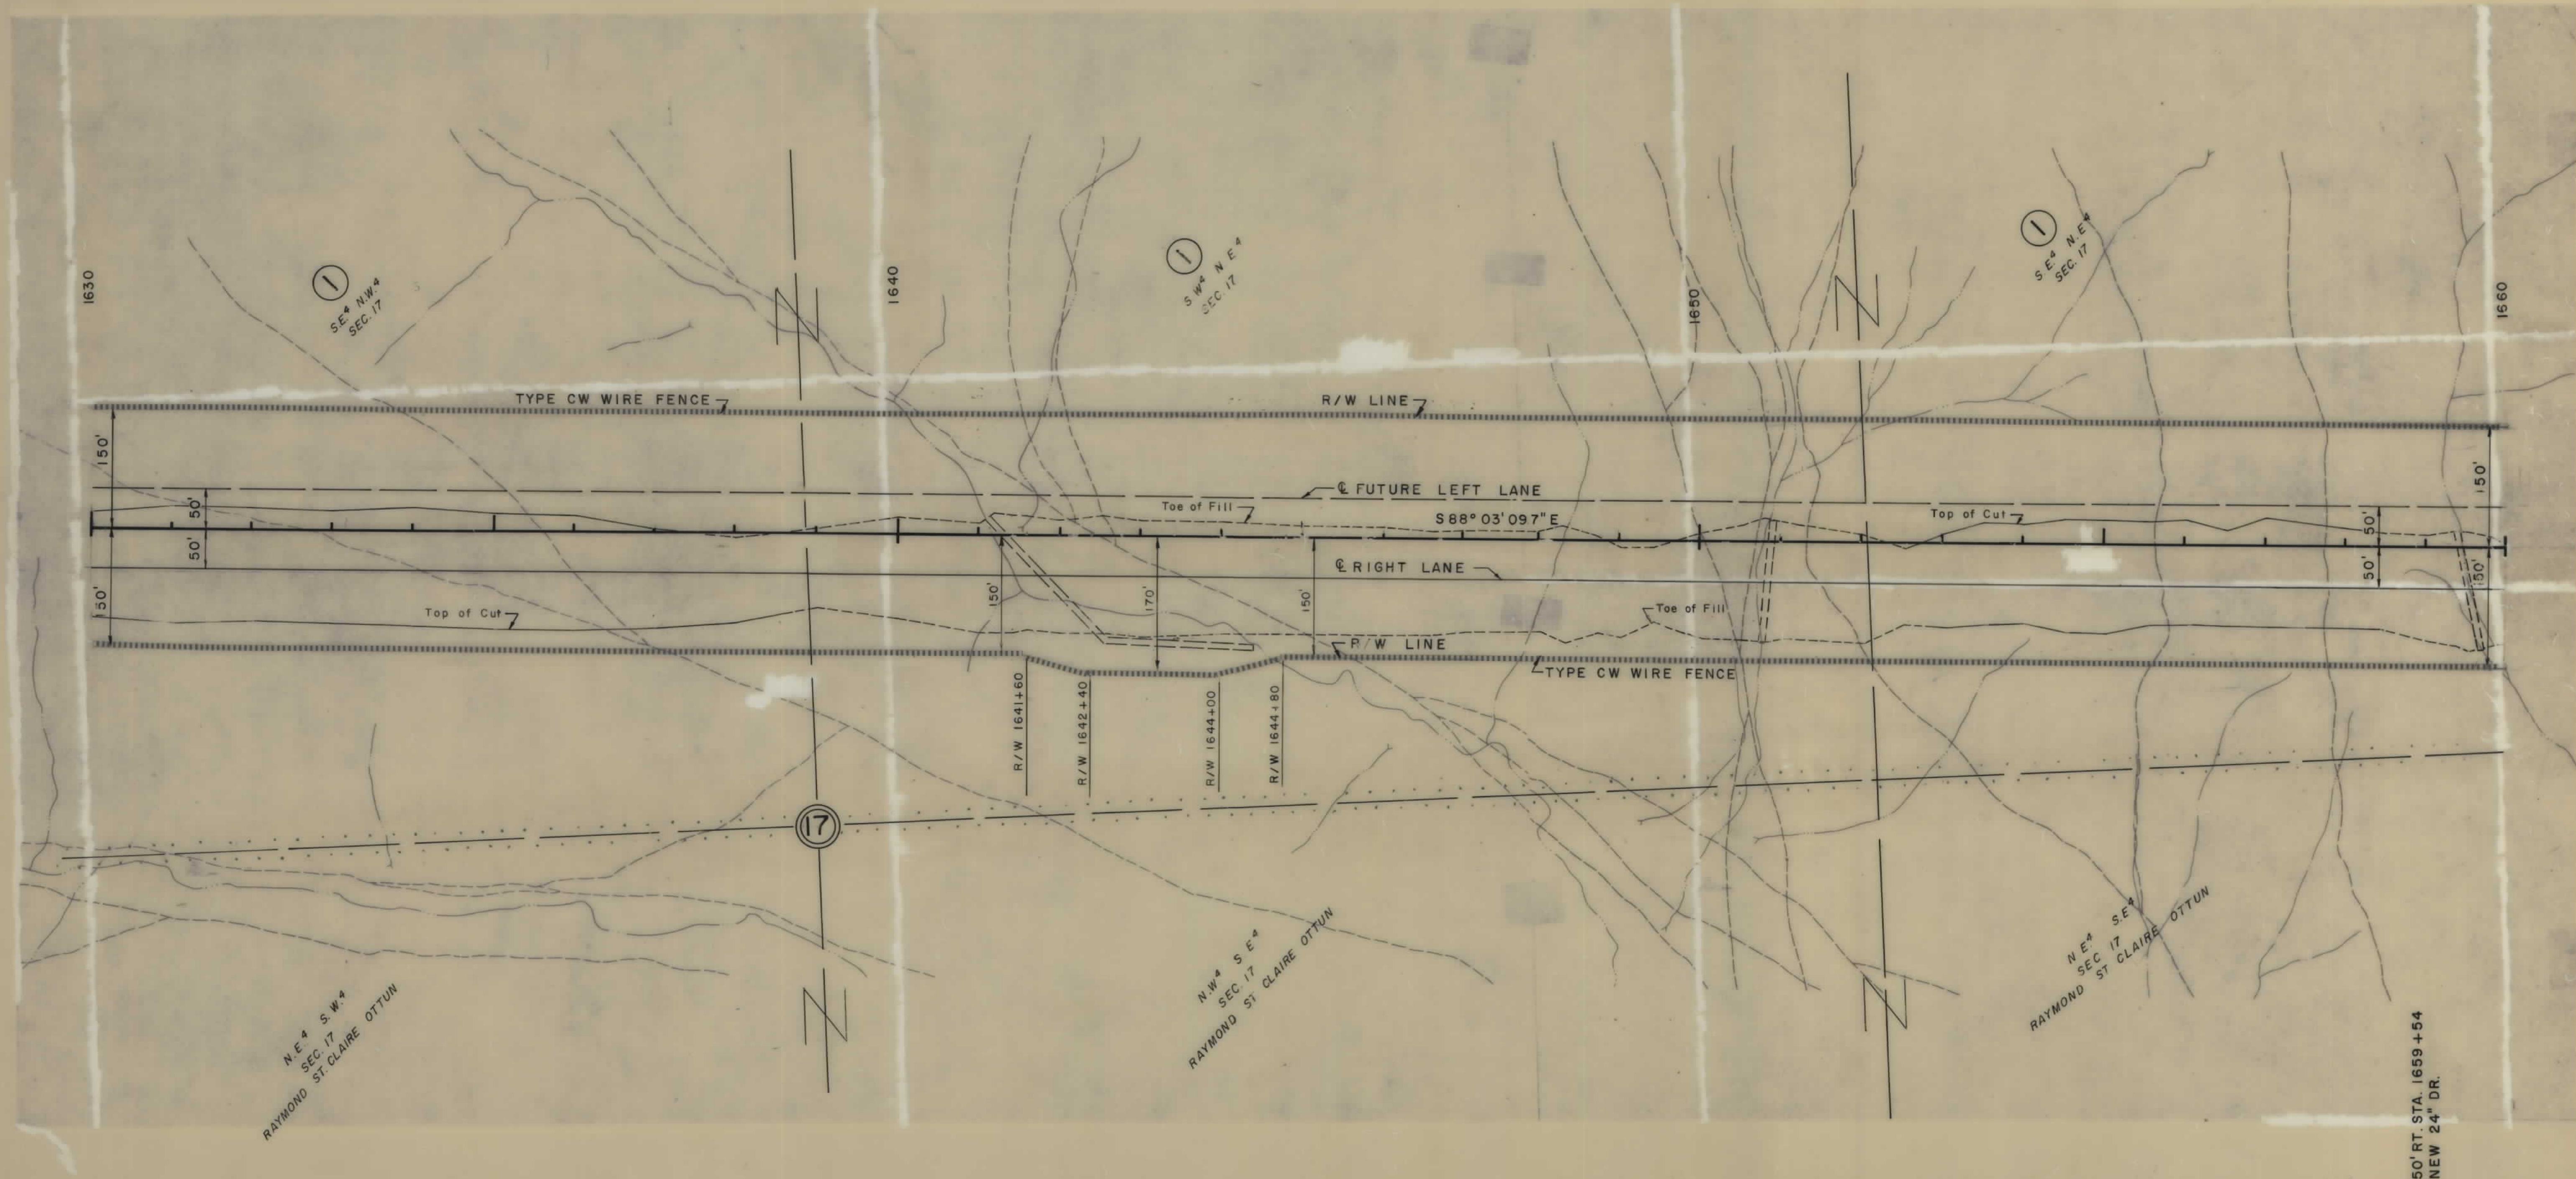

N.E. 4 S.W. 4
SEC. 17
RAYMOND ST. CLAIRE OTTUN

N.W. 4 S.E. 4
SEC. 17
RAYMOND ST. CLAIRE OTTUN

N.E. 4 S.E. 4
SEC. 17
RAYMOND ST. CLAIRE OTTUN

50' RT. STA. 1659+54
NEW 24\" DR.

50' RT. STA. 1641+80
NEW 42\" DR.

50' RT. STA. 1650+85
NEW 24\" DR.

SCALE: 1\" = 100'

THE KEN R WHITE CO
HELENA MONT

CONSTRUCTION LIMITS	
TOP OF CUT	-----
TOE OF FILL	-----
MAP TRANS TO R/W	
MAP REVISED	6-16-66
B.P.R. APPROVAL	4/29/65, 6-22-66, 10-11-66
5-10-67, 6-22-67	

STATE OF MONTANA
STATE HIGHWAY COMMISSION
LAND REQUIRED FOR RIGHT OF WAY

BIG HORN

COUNTY


SCALE 1\" = 100' MAP COMPLETED

OWNERSHIPS								
PARCEL	NAME	ADDRESS	TOTAL ACREAGE	GROSS TAKE ACREAGE	PTW ACREAGE	NET TAKE ACREAGE	REMAINDER	
							LEFT	RIGHT
①	ROBERT F. DOWNS CONTR. PUR- ANNA KINCAID	HARDIN, MONTANA	7042.12	142.78	0	142.78	6061.94	837.40*

* INCLUDES EX. PT. W. R/W SEC. 18 T. 15, R. 32E.

PRO. ROAD NO.	STATE	F.A.T. NOS.	STATE	SHEET NO.	TOTAL SHEETS
8	MONT.	1-90-9(17) 483	1-90-9(18) 485	6	18

T 15 R 32 E

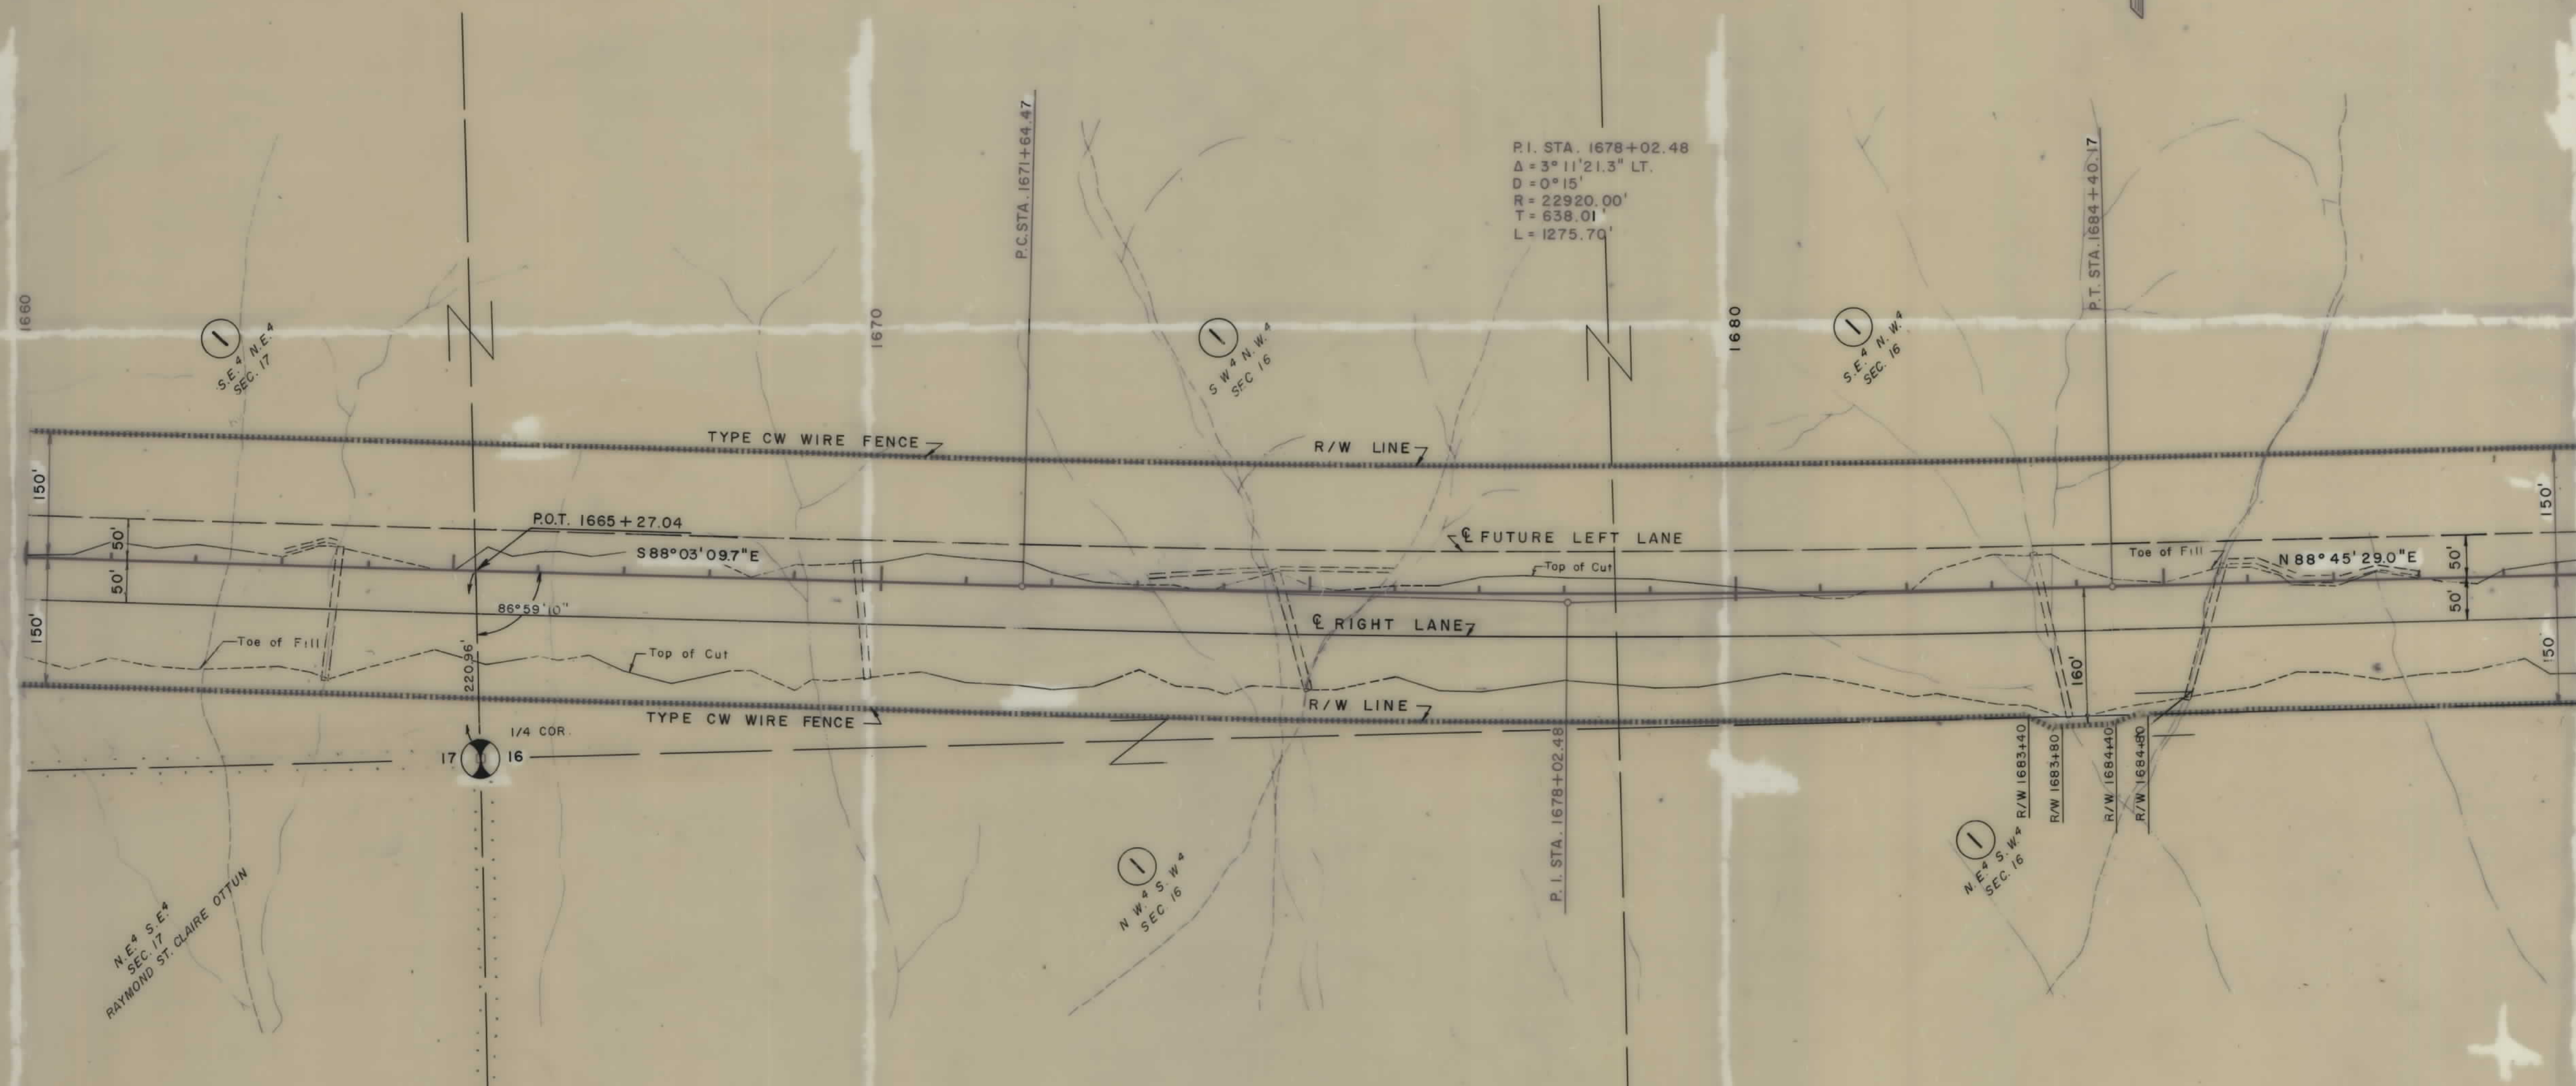

N.E. 4 S.E. 4
SEC. 17
RAYMOND ST. CLAIRE OTTON

50' RT. STA. 1663+60
NEW 24\" DR.

50' RT. STA. 1669+80
NEW 24\" DR.

50' RT. STA. 1674+80
NEW 24\" DR.

50' RT. STA. 1683+67
NEW 24\" DR.

50' RT. STA. 1685+50
NEW 24\" DR.

SCALE: 1\" = 100'
THE KEN R. WHITE CO.
HELENA MONT


CONSTRUCTION LIMITS TOP OF CUT TOE OF FILL		STATE OF MONTANA STATE HIGHWAY COMMISSION LAND REQUIRED FOR RIGHT OF WAY	
MAP TRANS TO R/W MAP REVISED	6-16-66	BIG HORN	COUNTY
B.P.R. APPROVAL: 10-11-66, 5-16-67, 6-28-67		SCALE 1\" = 100'. MAP COMPLETED	

OWNERSHIPS								
PARCEL	N A M E	A D D R E S S	TOTAL ACREAGE	GROSS TAKE ACREAGE	PT.W. ACREAGE	NET TAKE ACREAGE	REMAINDER	
							LEFT	RIGHT
①	ROBERT F. DOWNS CONTR. PUR-ANNA KINCAID	HARDIN, MONTANA	7042.12	142.78	0	142.78	6061.94	837.40*

* INCLUDES EX. RT.W. R/W SEC. 18 T. 15, R. 32 E.

FED. ROAD DIV. NO.	STATE	F.A.P. NOS. CONST. NO.	R/W NO.	STATE NO.	SHEET NO.	TOTAL SHEETS
8	MONT.	1-90-9(17) 483	1-90-9(15) 483		7	10

T 1 S R 32 E

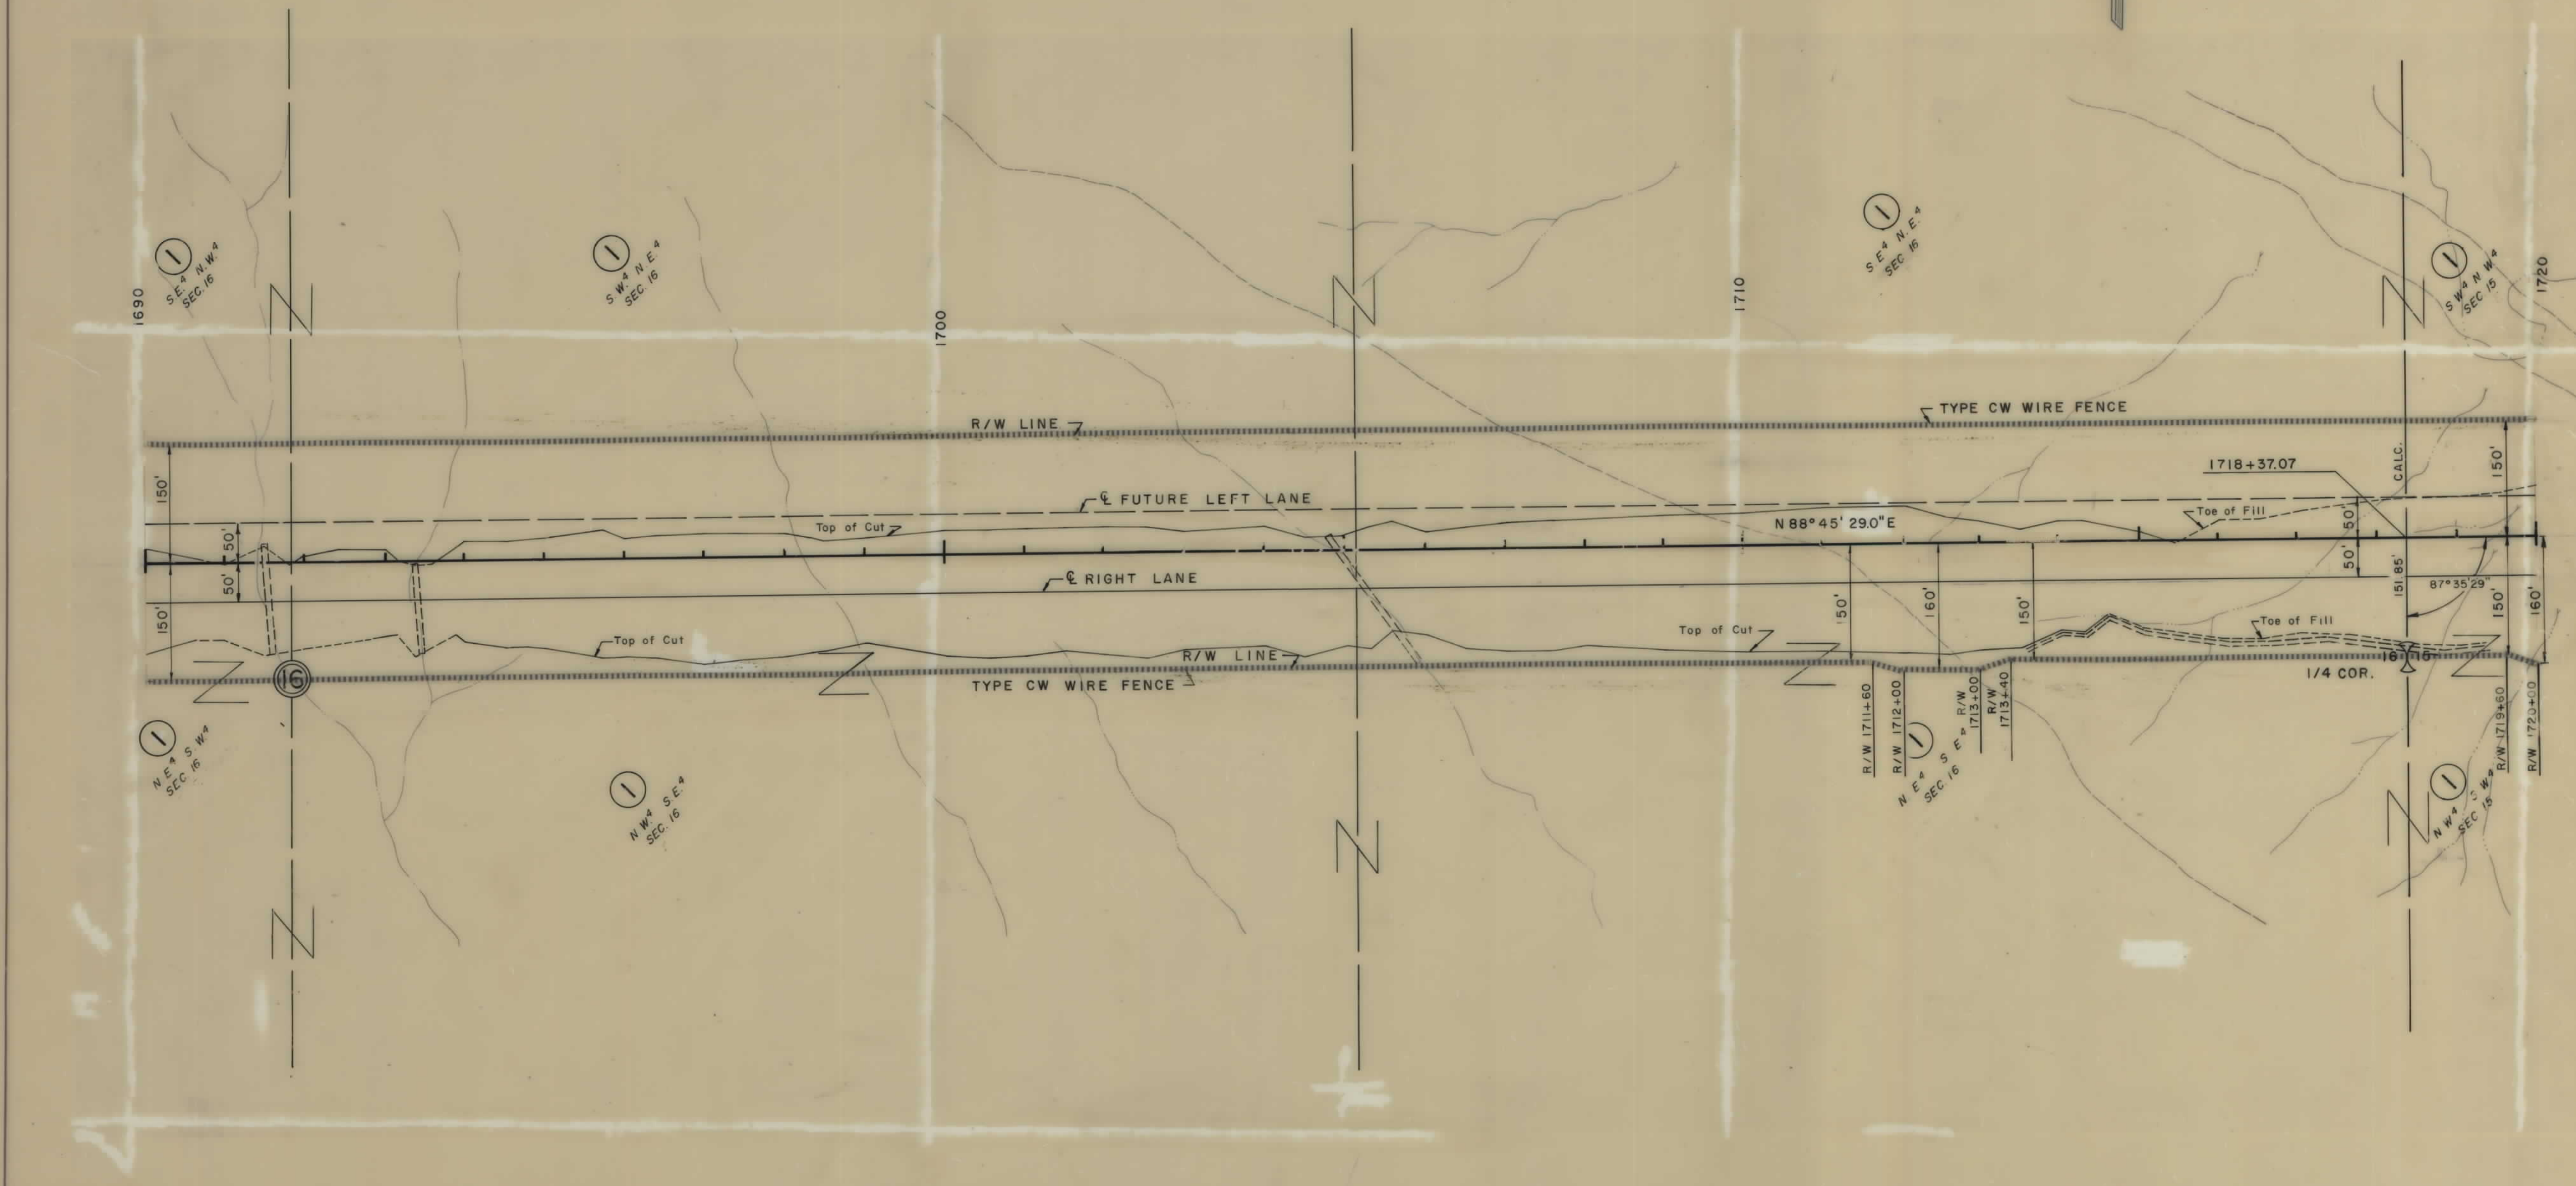

50' RT. STA. 1691+55
NEW 24" DR.

50' RT. STA. 1693+40
NEW 24" DR.

50' RT. STA. 1705+30
NEW 24" DR.

CONSTRUCTION LIMITS	TOP OF CUT
MAP TRANS TO R/W	TOE OF FILL
MAP REVISED	6-16-66
B.P.R. APPROVAL	4/27/65, 6-22-66, 10-11-66
5-16-67 6-22-67	

SCALE: 1" = 100'

THE KEN R WHITE CO.
HELENA MONT.

STATE OF MONTANA
STATE HIGHWAY COMMISSION
LAND REQUIRED FOR RIGHT OF WAY


BIG HORN COUNTY

SCALE 1" = 100' MAP COMPLETED

OWNERSHIPS								
PARCEL	NAME	ADDRESS	TOTAL ACREAGE	GROSS TAKE ACREAGE	PT.W. ACREAGE	NET TAKE ACREAGE	REMAINDER	
							LEFT	RIGHT
①	ROBERT F. DOWNS	HARDIN, MONTANA	7042.12	142.78	0	142.78	6061.94	837.40*
	CONTR. PUR. - ANNA KINCAID							

* INCLUDES EX. RT.W. R/W SEC. 15 T.15, R.32 E.

FED. ROAD DIV. NO.	STATE	F.S. NO.	STATE	SHEET NO.	TOTAL SHEETS
8	MONT.	1-90-9(17) 483	1-90-9(15) 483	8	18

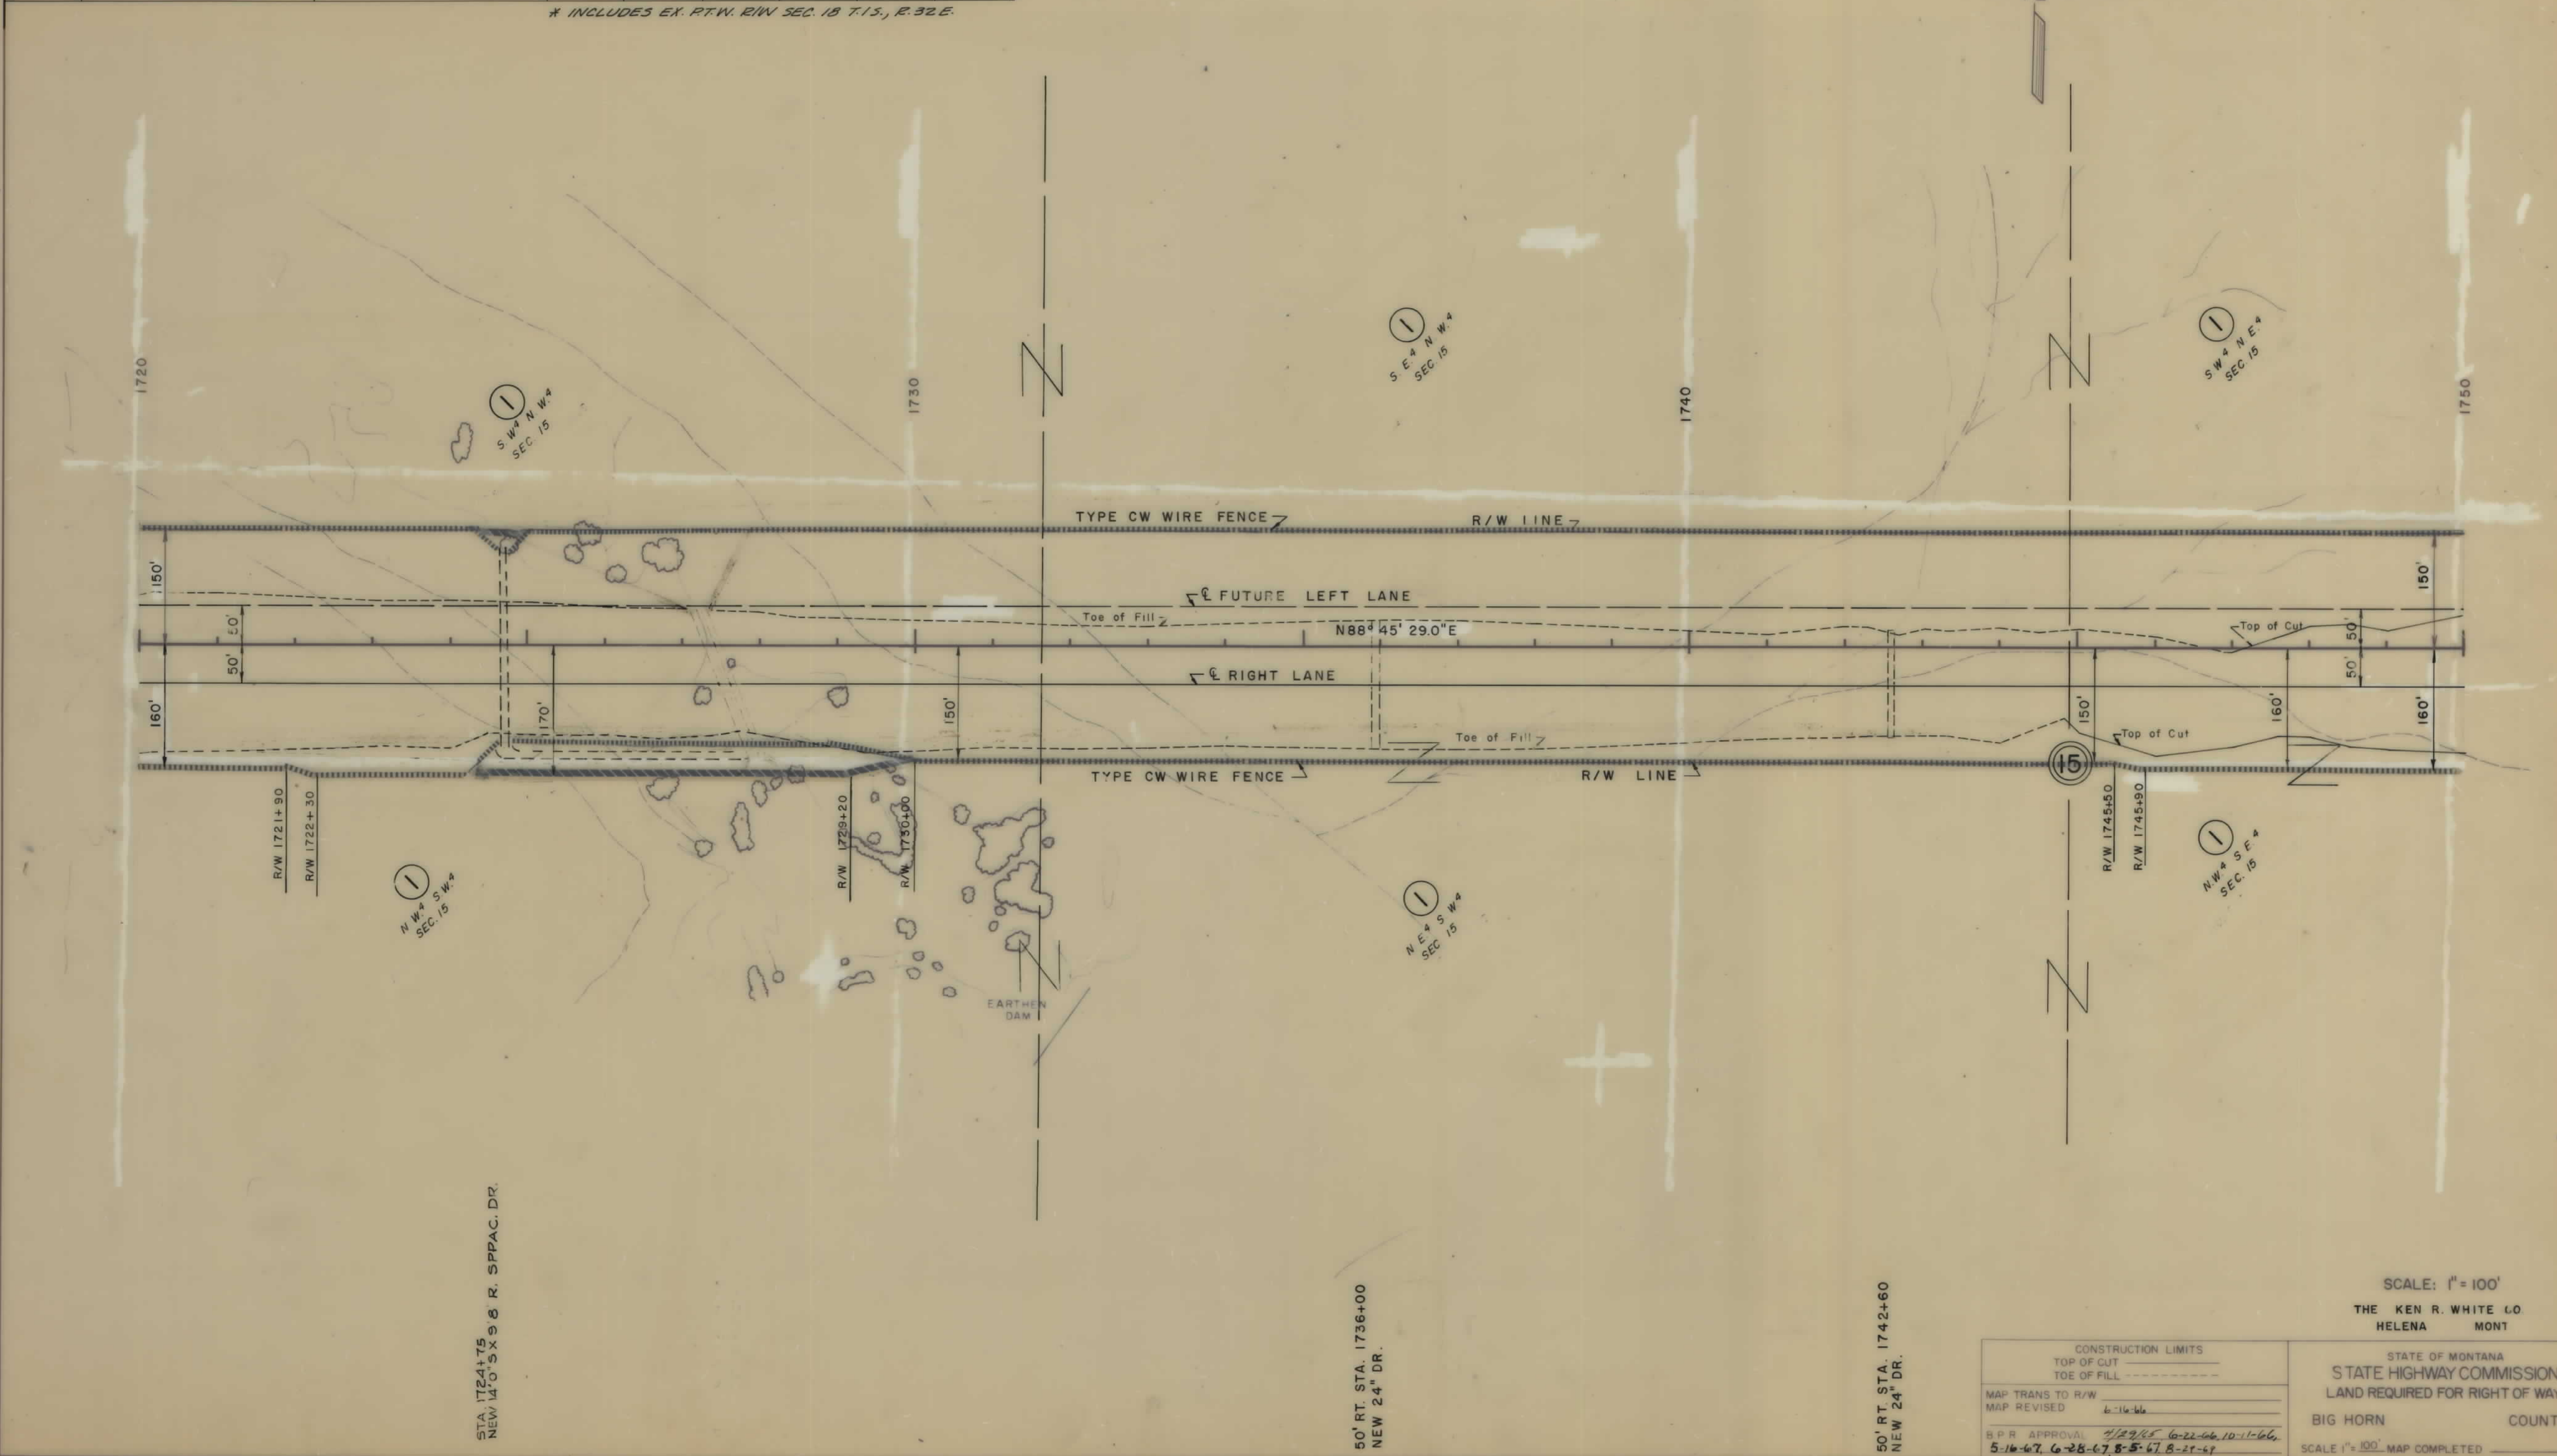

SCALE: 1" = 100'

THE KEN R. WHITE CO
HELENA MONT

STATE OF MONTANA
STATE HIGHWAY COMMISSION
LAND REQUIRED FOR RIGHT OF WAY

BIG HORN COUNTY

SCALE 1" = 100' MAP COMPLETED

CONSTRUCTION LIMITS

TOP OF CUT

TOE OF FILL

MAP TRANS TO R/W

MAP REVISED


S.P.R. APPROVAL

OWNERSHIPS								
PARCEL	NAME	ADDRESS	TOTAL	GROSS TAKE	PTW	NET TAKE	REMAINDER	
			ACREAGE	ACREAGE	ACREAGE	ACREAGE	LEFT	RIGHT
①	R.F. DOWNS, CONTR. PUR. ANNA KINCAID - HARDIN, MONT.		1042.12	142.78		142.78	6061.94	837.80*
②	FRANK KINCAID	HARDIN, MONTANA	1,400	36.212	0.413	35.799	1362.767	1.021

* INCLUDES EX. RTW. R/W SEC. 15 T.15., R.32 E.

FED. ROAD	STATE	F.A.P. NOS.	STATE	SHEET	TOTAL
DIV. NO.	NO.	CONSTR. NO.	NO.	NO.	SHEETS
8	MONT.	1-90-9(17) 483		9	18

T 1 S R 32 E

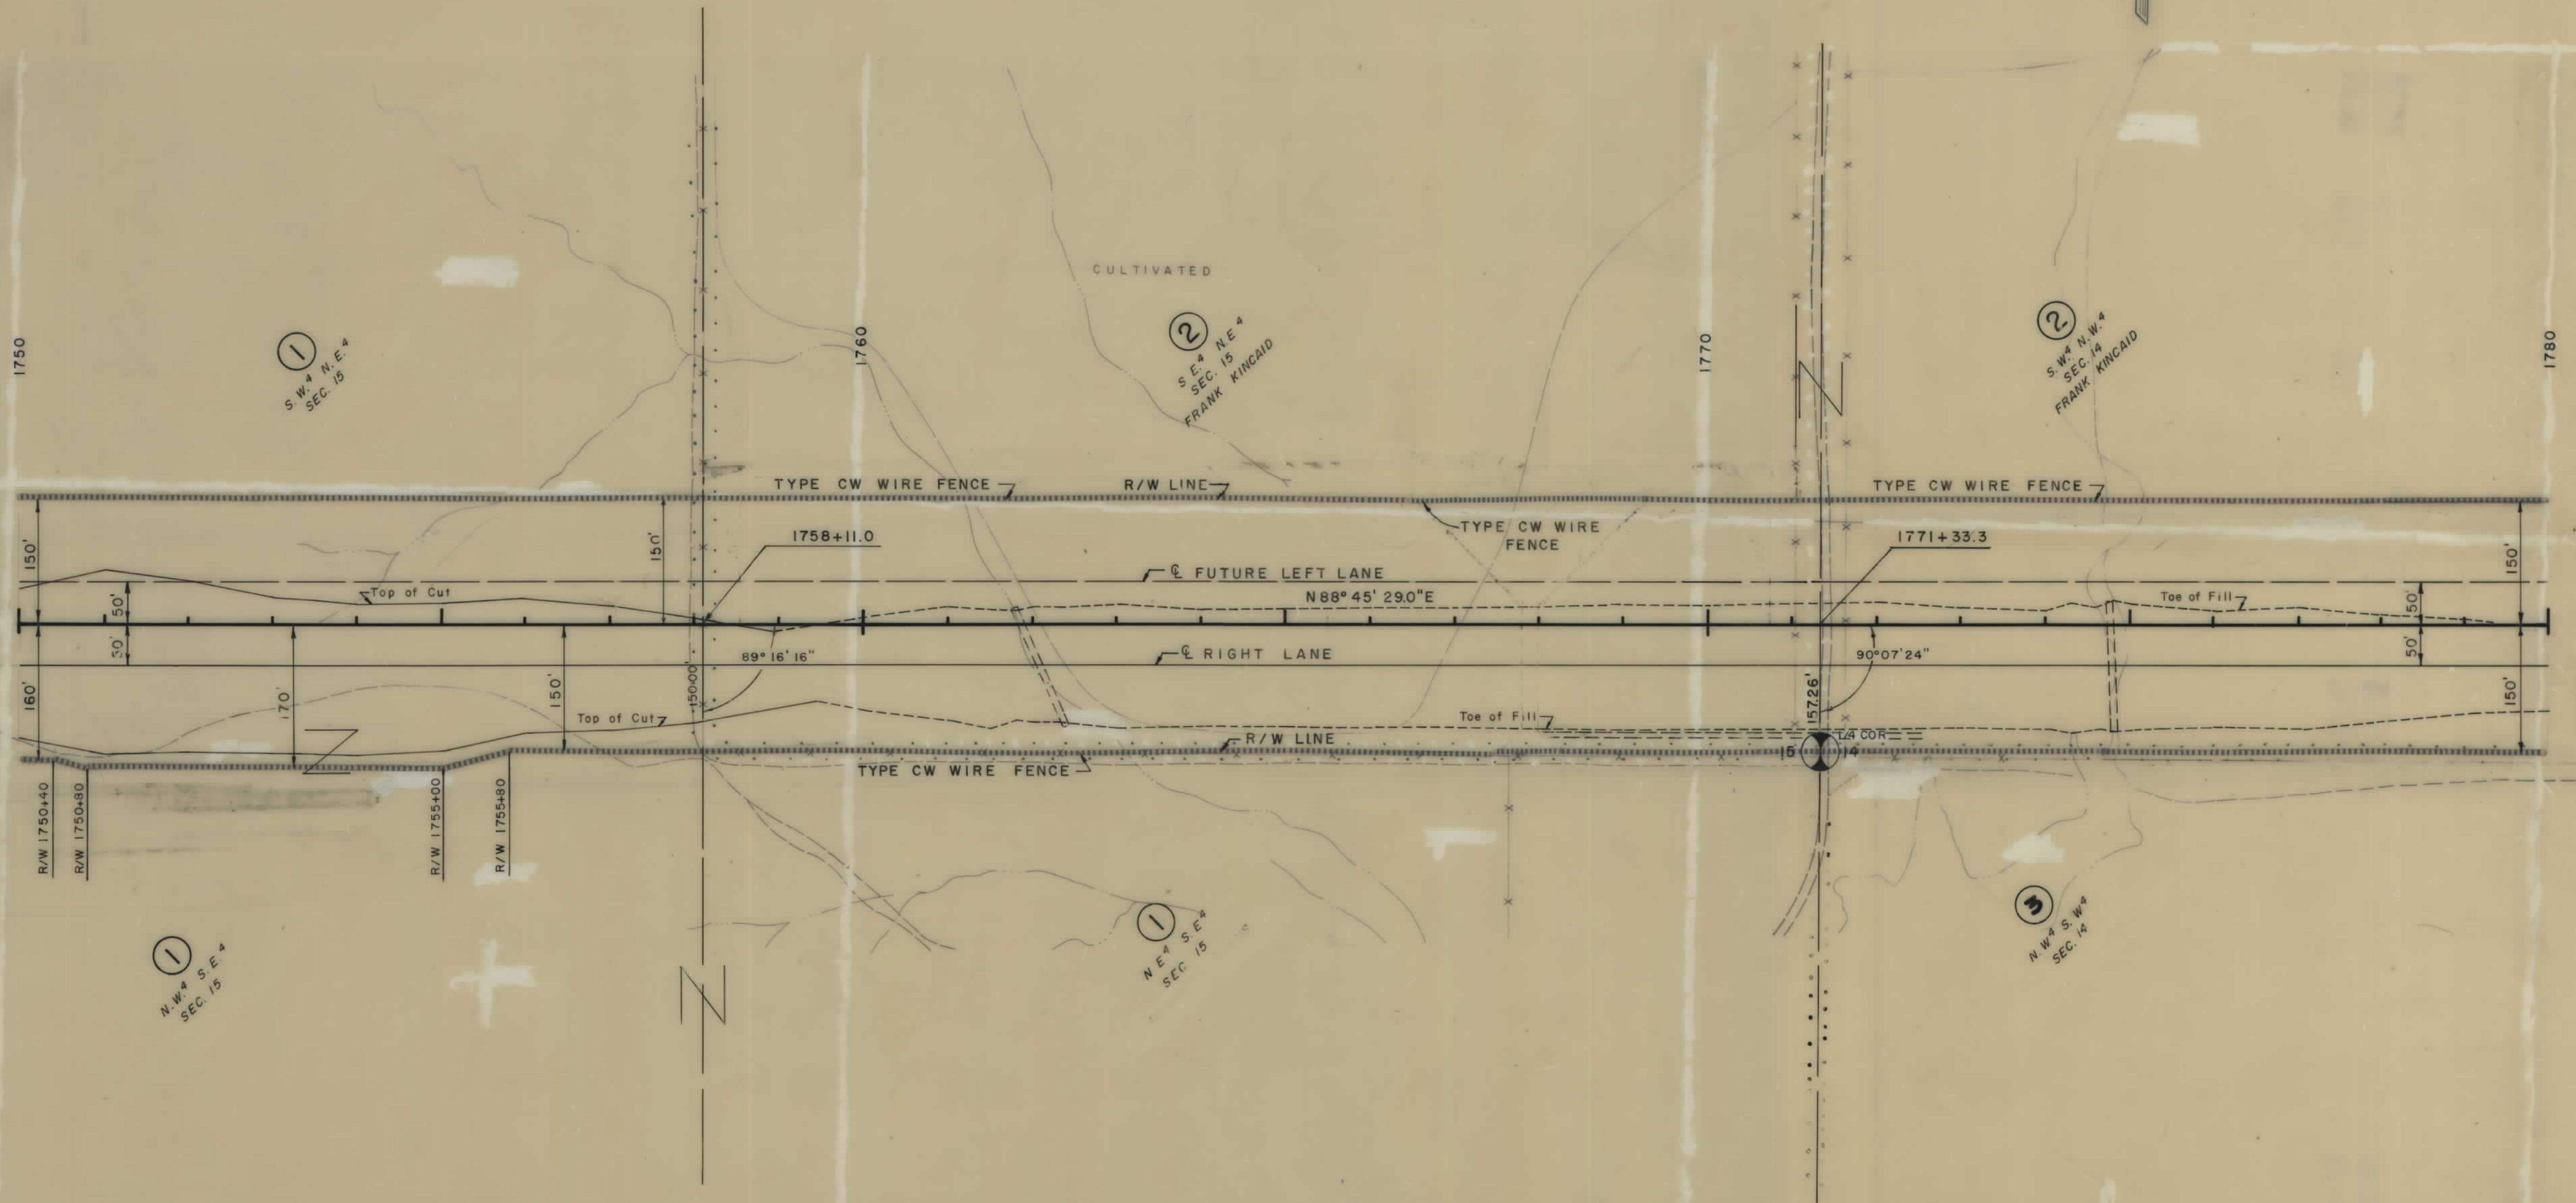

50' RT. STA. 1762+10
NEW 24' DR.

50' RT. 1774+80
NEW 48' DR.

SCALE: 1" = 100'

THE KEN R. WHITE CO.
HELENA, MONT.

CONSTRUCTION LIMITS	
TOP OF CUT	-----
TOE OF FILL	-----
MAP TRANS. TO R/W	
MAP REVISED	10-11-1966
B.P.R. APPROVAL	4/29/67, 5-16-66, 6-22-66, 10-11-66
	1-6-67, 5-16-67, 6-28-67

STATE OF MONTANA
STATE HIGHWAY COMMISSION
LAND REQUIRED FOR RIGHT OF WAY


BIG HORN COUNTY

SCALE 1" = 100' MAP COMPLETED

OWNERSHIPS									
PARCEL	N A M E	A D D R E S S	TOTAL ACREAGE	GROSS TAKE ACREAGE	P.T.W. ACREAGE	NET TAKE ACREAGE	REMAINDER		
							LEFT	RIGHT	
②	FRANK KINCAID	HARDIN, MONTANA	1,400	36.212	0.413	35.799	1362.767	1.021	

FED. ROAD DIV. NO.	STATE	F.A.P. NOS. CONST. NO.	R/W NO.	STATE NO.	SHEET NO.	TOTAL SHEETS
8	MONT.	1-90-9(17) 483	1-90-9(15) 483		10	18

T 1 S R 32 E

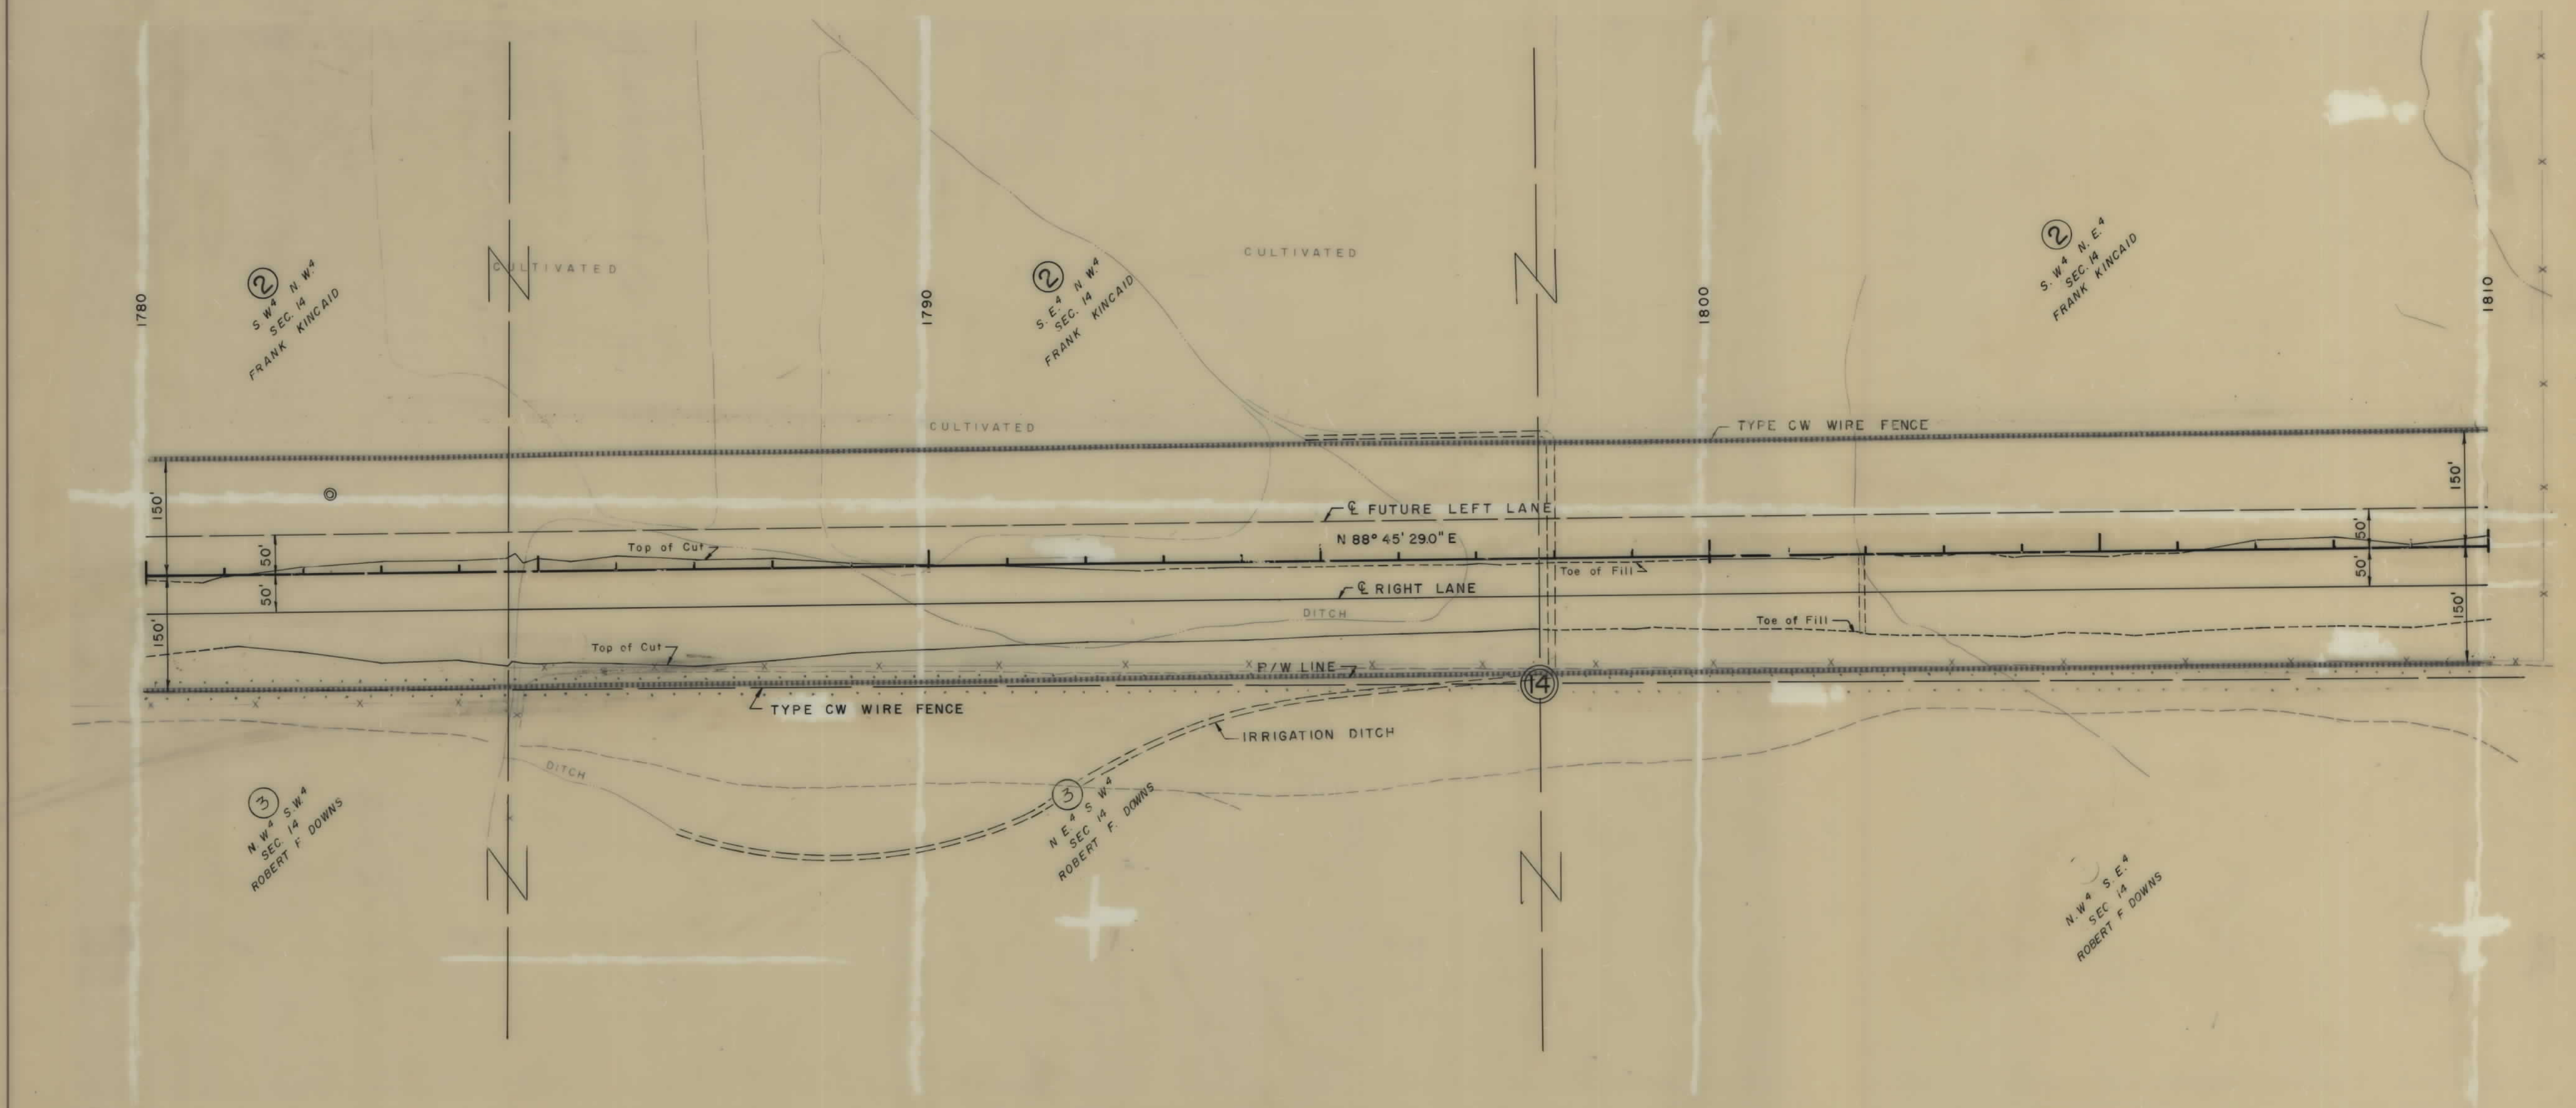

ABANDONED GAS WELL
101 7' LT. STA. 1782+35

50' RT. STA. 1798+00
NEW 24\"

50' RT. STA. 1801+95
NEW 24\"

CONSTRUCTION LIMITS	
TOP OF CUT	_____
TOE OF FILL	_____
MAP TRANS TO R/W	_____
MAP REVISED	6-16-66
B.P.R. APPROVAL	4/29/65, 5-16-66, 6-22-66
10-11-66, 1-6-67	


SCALE: 1" = 100'
THE KEN R WHITE CO
HELENA MONT
STATE OF MONTANA
STATE HIGHWAY COMMISSION
LAND REQUIRED FOR RIGHT OF WAY
BIG HORN COUNTY
SCALE 1" = 100' MAP COMPLETED _____

OWNERSHIPS								
PARCEL	NAME	ADDRESS	TOTAL ACREAGE	GROSS TAKE ACREAGE	PTW ACREAGE	NET TAKE ACREAGE	REMAINDER	
							LEFT	RIGHT
③	ROBERT F. DOWNS	HARDIN, MONTANA	2056.11	18.78	0	18.78	138.71	1898.62
②	FRANK KINCAID	HARDIN, MONTANA	1.400	36.212	0.413	35.799	1362.767	1.021
④	LUCY WINN TORSKE	HARDIN, MONTANA	198.13	9.35	0	9.35	64.56	124.22

FED. ROAD DIV. NO.	STATE	F.A.P. NOS.	STATE	SHEET	TOTAL
8	MONT.	1-90-9(17) 483	1-90-9(15) 483	11	18

T I S R 32 E

P.I. STA. 1828+46.14
 $\Delta = 7^{\circ}08'58.2''$ LT.
 $D = 0^{\circ}15'$
 $R = 22920.00'$
 $T = 1431.76'$
 $L = 2859.80'$

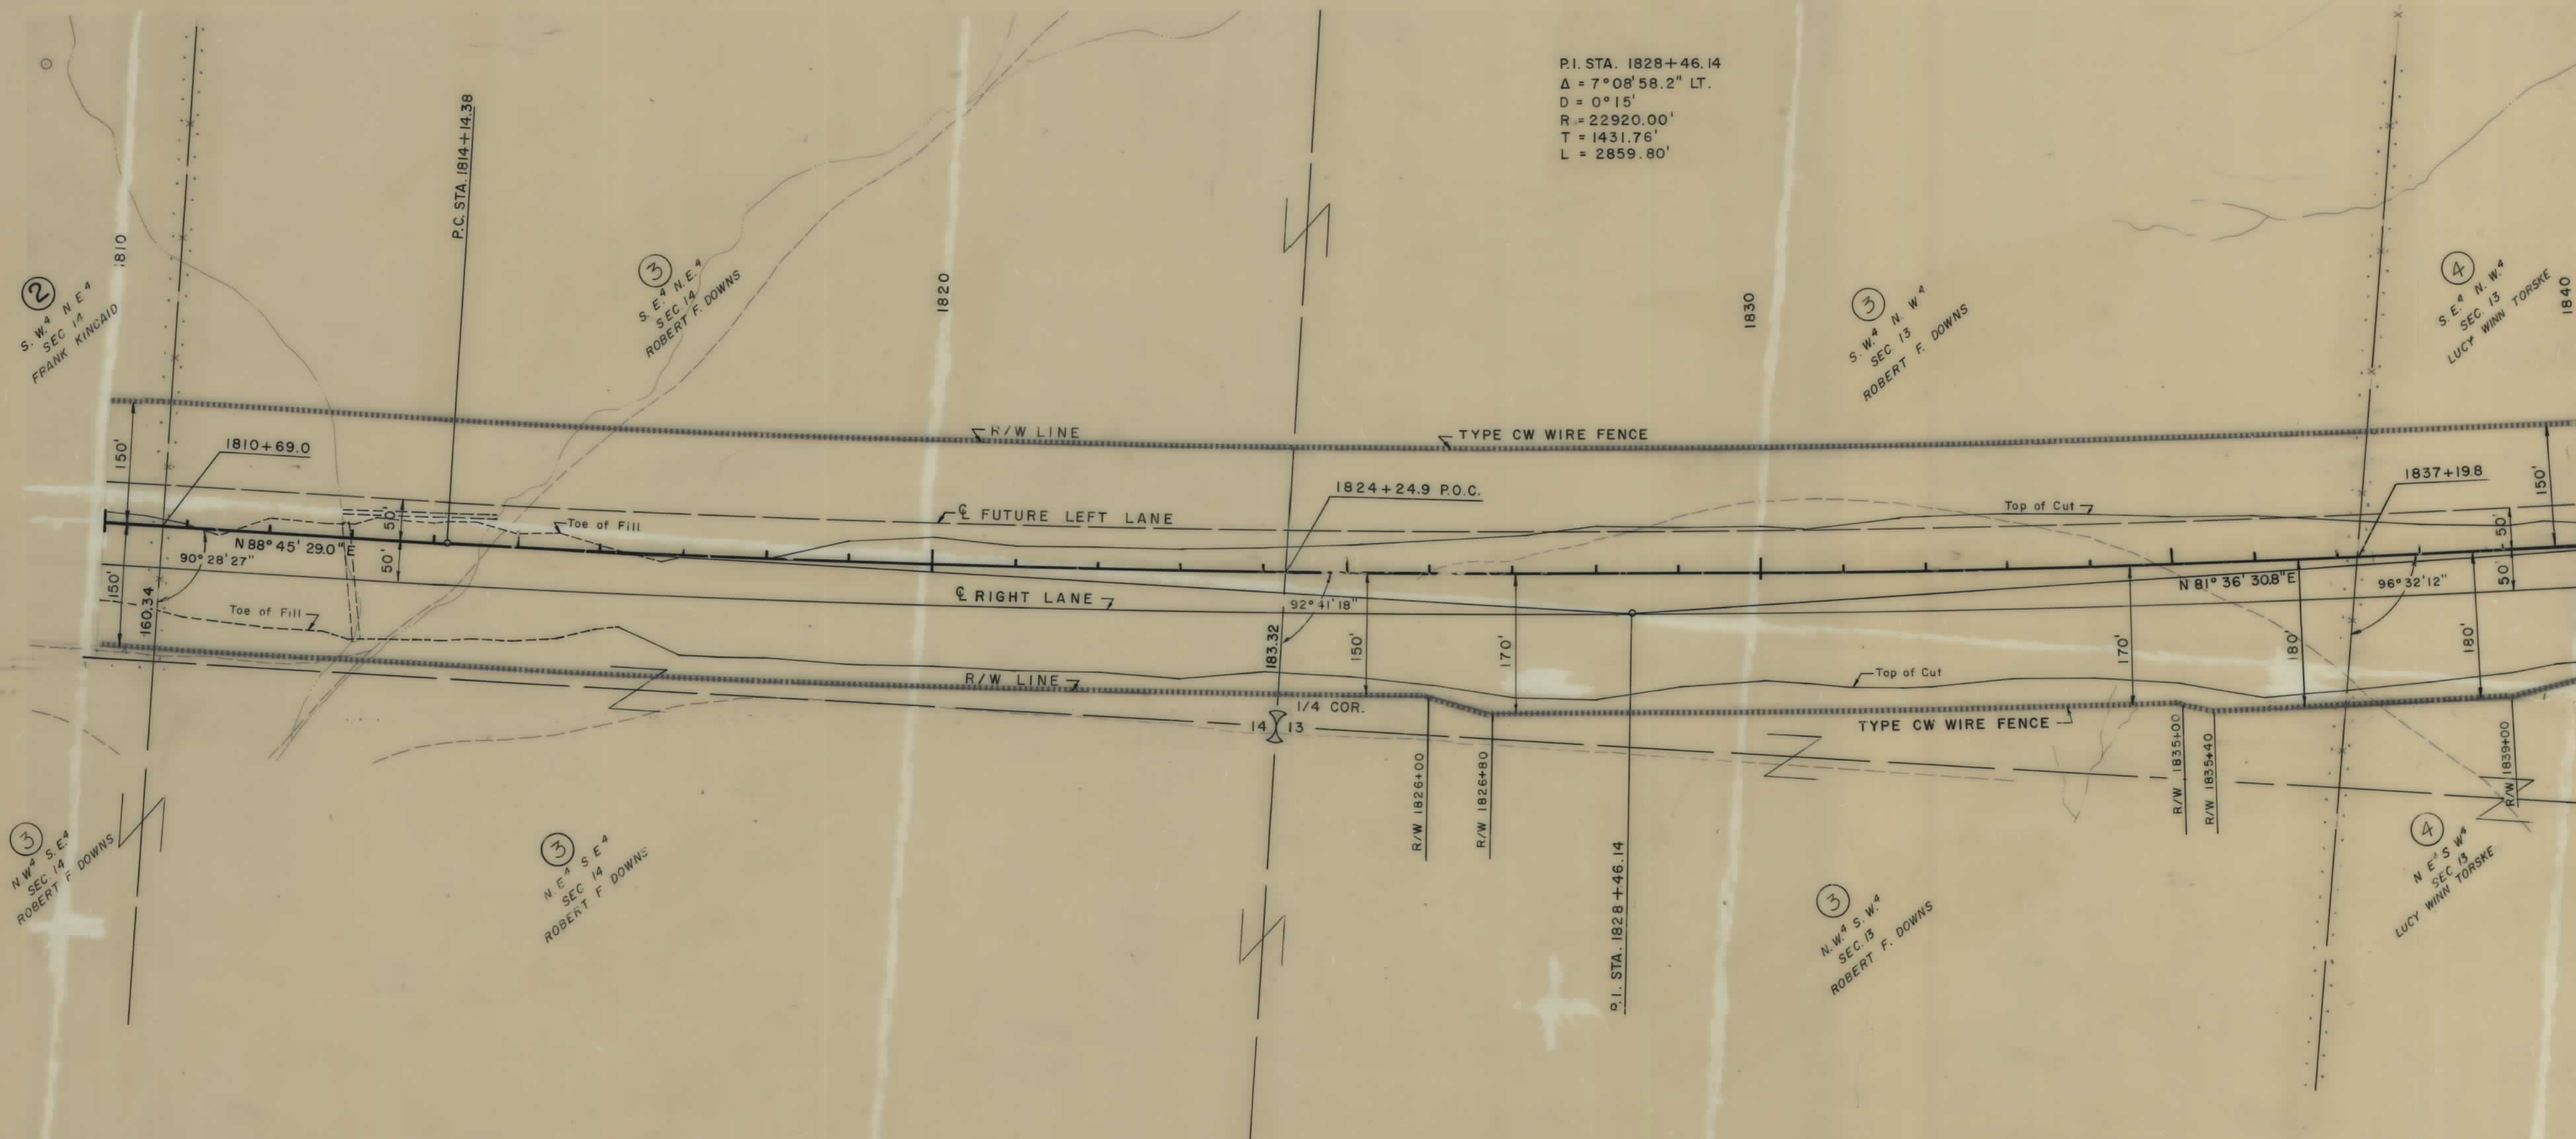


50' RT. STA. 1813+00
 NEW 42' DR.

SCALE: 1" = 100'
 THE KEN R. WHITE CO
 HELENA MONT

CONSTRUCTION LIMITS	
TOP OF CUT	-----
TOE OF FILL	-----
MAP TRANS TO R/W	-----
MAP REVISED	6-16-66
B.P.R. APPROVAL	4/29/66, 5-16-66, 6-22-66, 10-11-66, 1-6-67
STATE OF MONTANA STATE HIGHWAY COMMISSION LAND REQUIRED FOR RIGHT OF WAY BIG HORN COUNTY	
SCALE 1" = 100'. MAP COMPLETED	

OWNERSHIPS								
PARCEL	NAME	ADDRESS	TOTAL ACREAGE	GROSS TAKE ACREAGE	PT.W. ACREAGE	NET TAKE ACREAGE	REMAINDER	
							LEFT	RIGHT
④	LUCY WINN TORSKE	HARDIN, MONTANA	198.13	9.35		9.35	64.56	124.22
⑤	TORSKE FARM INC.	HARDIN, MONTANA	189.74	8.85		8.85	132.04	48.85
⑥	ROBERT F. DOWNS	HARDIN, MONTANA	1722.28	18.57		18.57	1558.48	145.43
⑥	CONTR. PUR - TORSKE FARMS INC.	" "						

FED. ROAD DIV. NO.	STATE	F.A.P. NOS. CONST. NO.	R/W NO.	STATE NO.	SHEET NO.	TOTAL SHEETS
8	MONT.	1-90-9(17) 483	1-90-9(15) 483		12	18

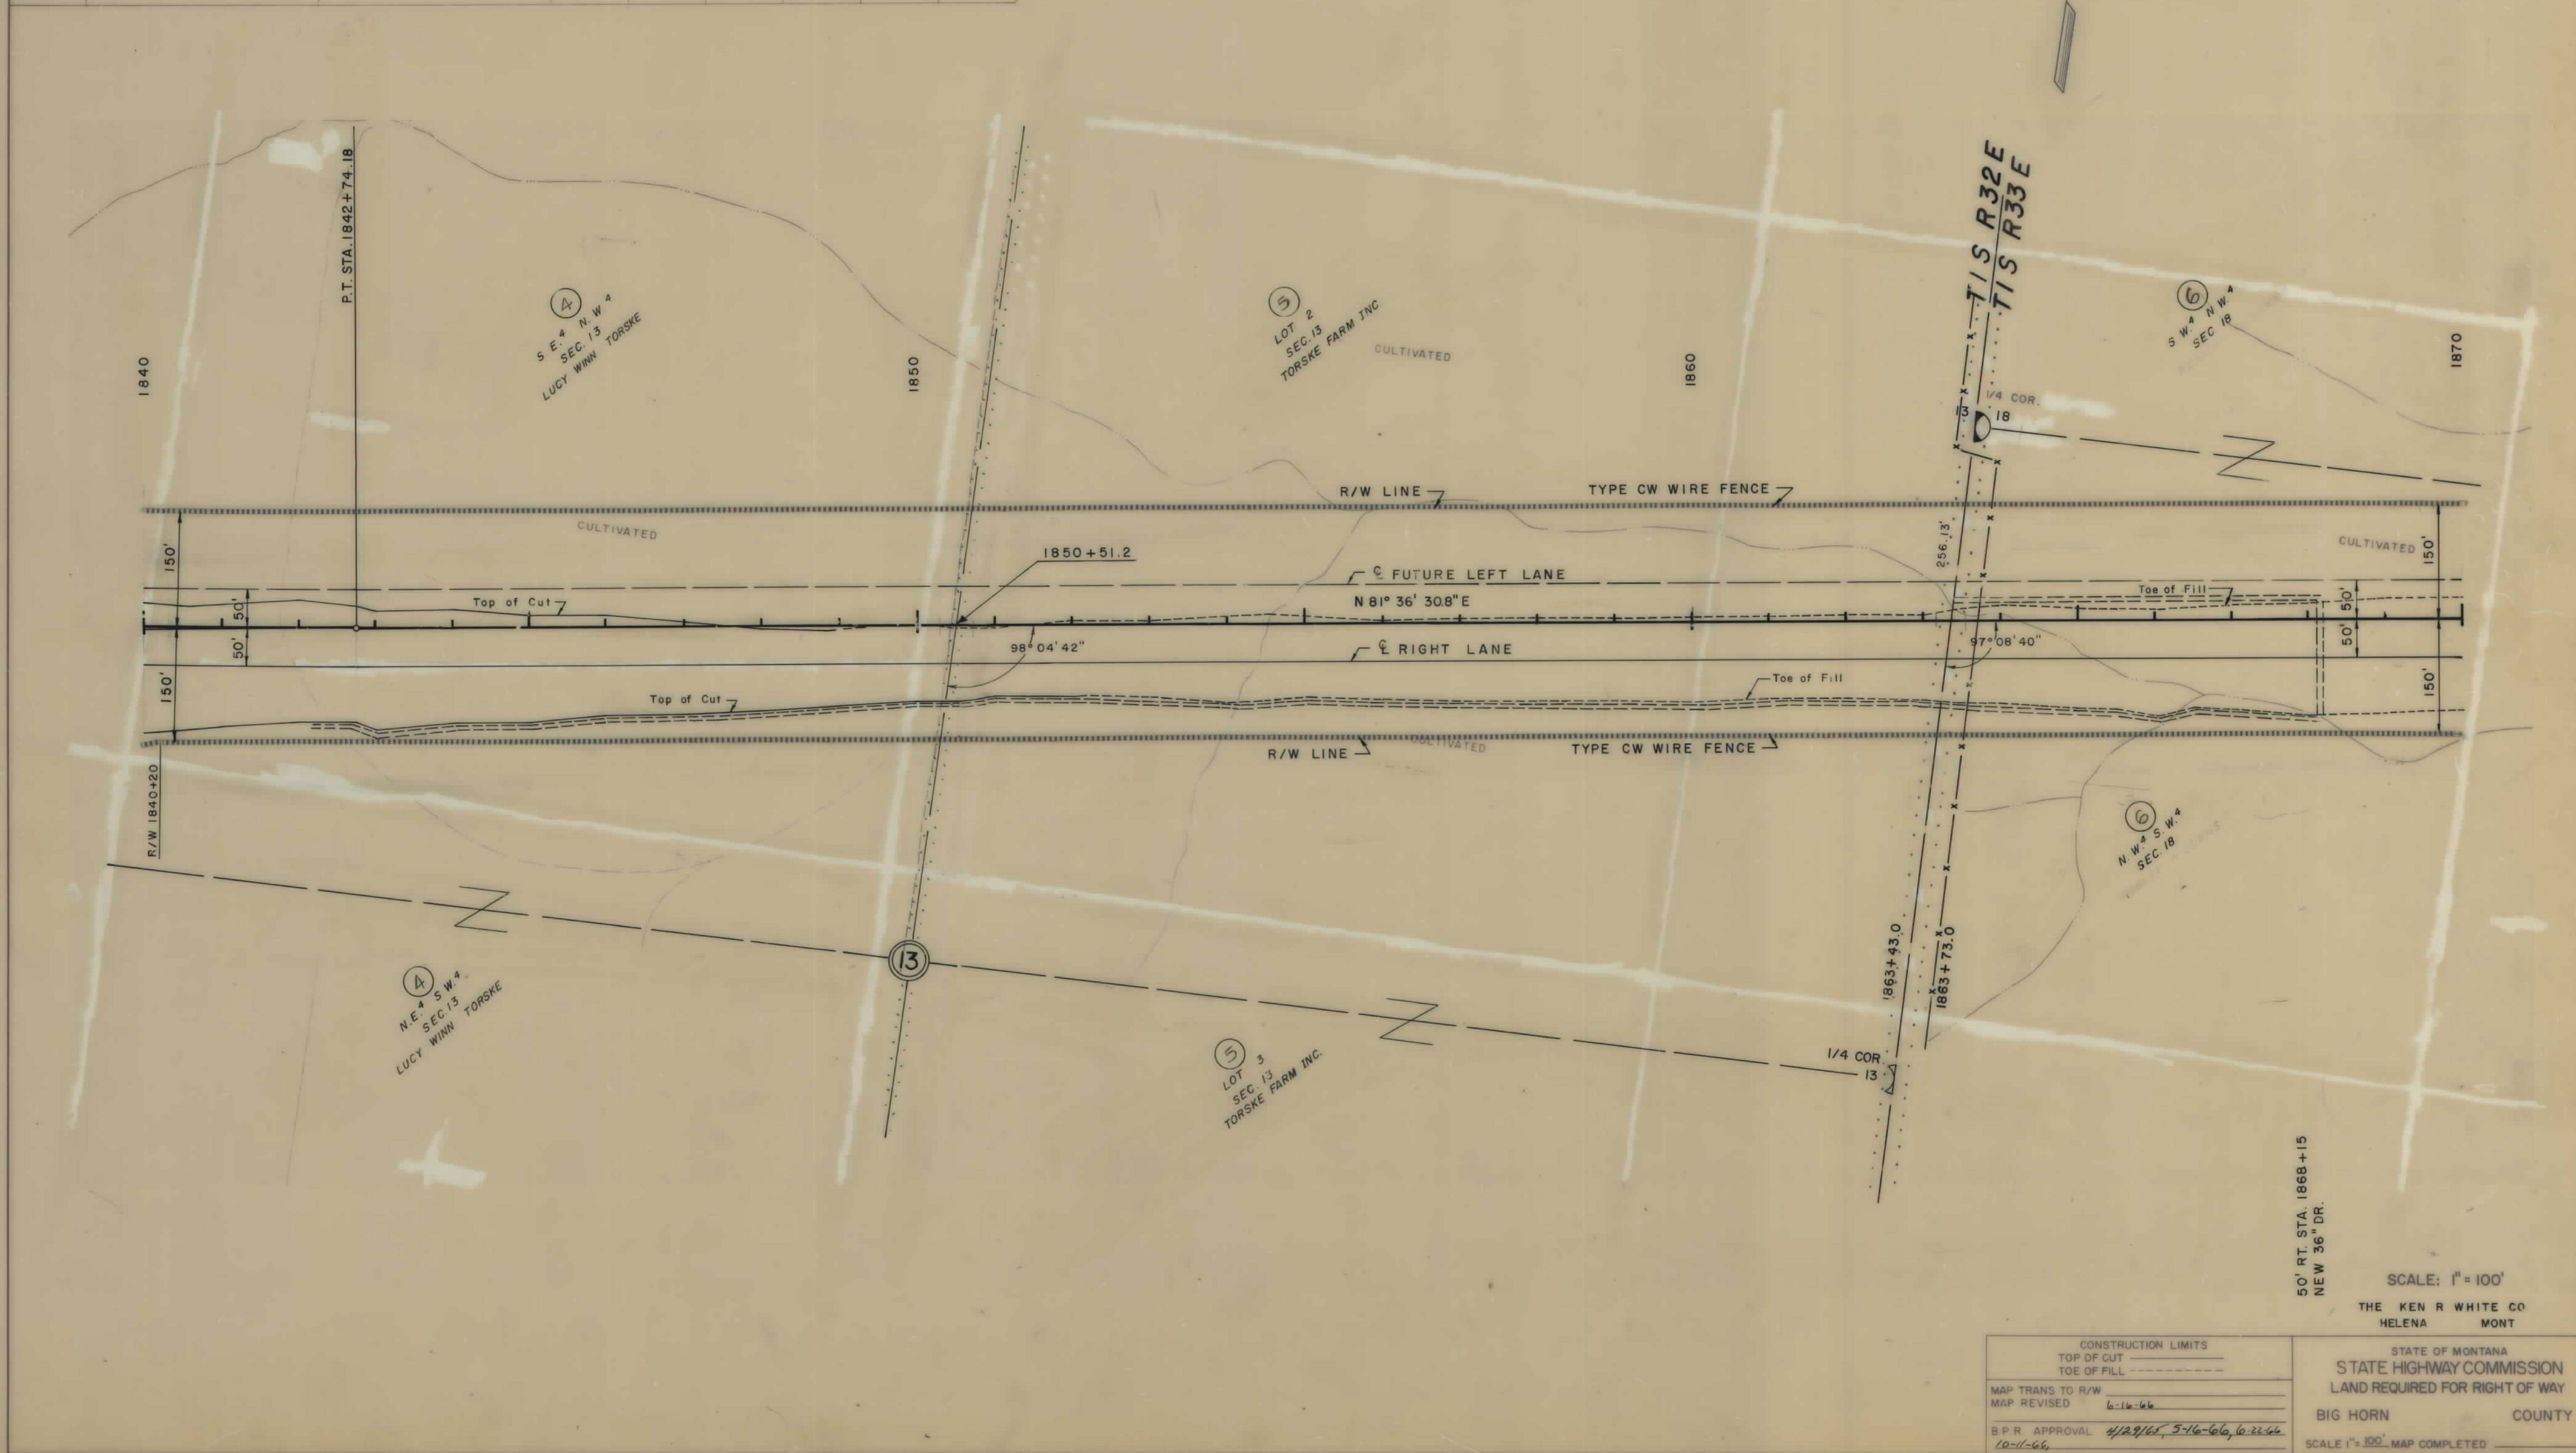

50' RT. STA. 1868+15
NEW 36" DR.

SCALE: 1" = 100'


THE KEN R WHITE CO
HELENA MONT

CONSTRUCTION LIMITS	STATE OF MONTANA
TOP OF CUT	STATE HIGHWAY COMMISSION
TOE OF FILL	LAND REQUIRED FOR RIGHT OF WAY
MAP TRANS TO R/W	BIG HORN COUNTY
MAP REVISED	10-11-66
B.P.R. APPROVAL	4/29/65, 5-16-66, 6-22-66
10-11-66	10-11-66

SCALE 1" = 100', MAP COMPLETED

OWNERSHIPS								
PARCEL	NAME	ADDRESS	TOTAL ACREAGE	GROSS TAKE ACREAGE	PTW ACREAGE	NET TAKE ACREAGE	REMAINDER	
							LEFT	RIGHT
⑦	TORSKE FARM INC.	HARDIN, MONTANA	1440.0	43.74	4.20	39.54	437.05	259.21
⑥	ROBERT F DOWNS	HARDIN, MONTANA	1722.28	18.37	0	18.37	1558.48	145.43
6	CONT. PUR. TORSKE FARMS INC.	"						


FED. ROAD DIV. NO.	STATE	F.A.P. NOS.		STATE NO.	SHEET NO.	TOTAL SHEETS
		CONST. NO.	R/W NO.			
8	MONT.	1-90-9(17) 483	1-90-9(18) 483		13	18

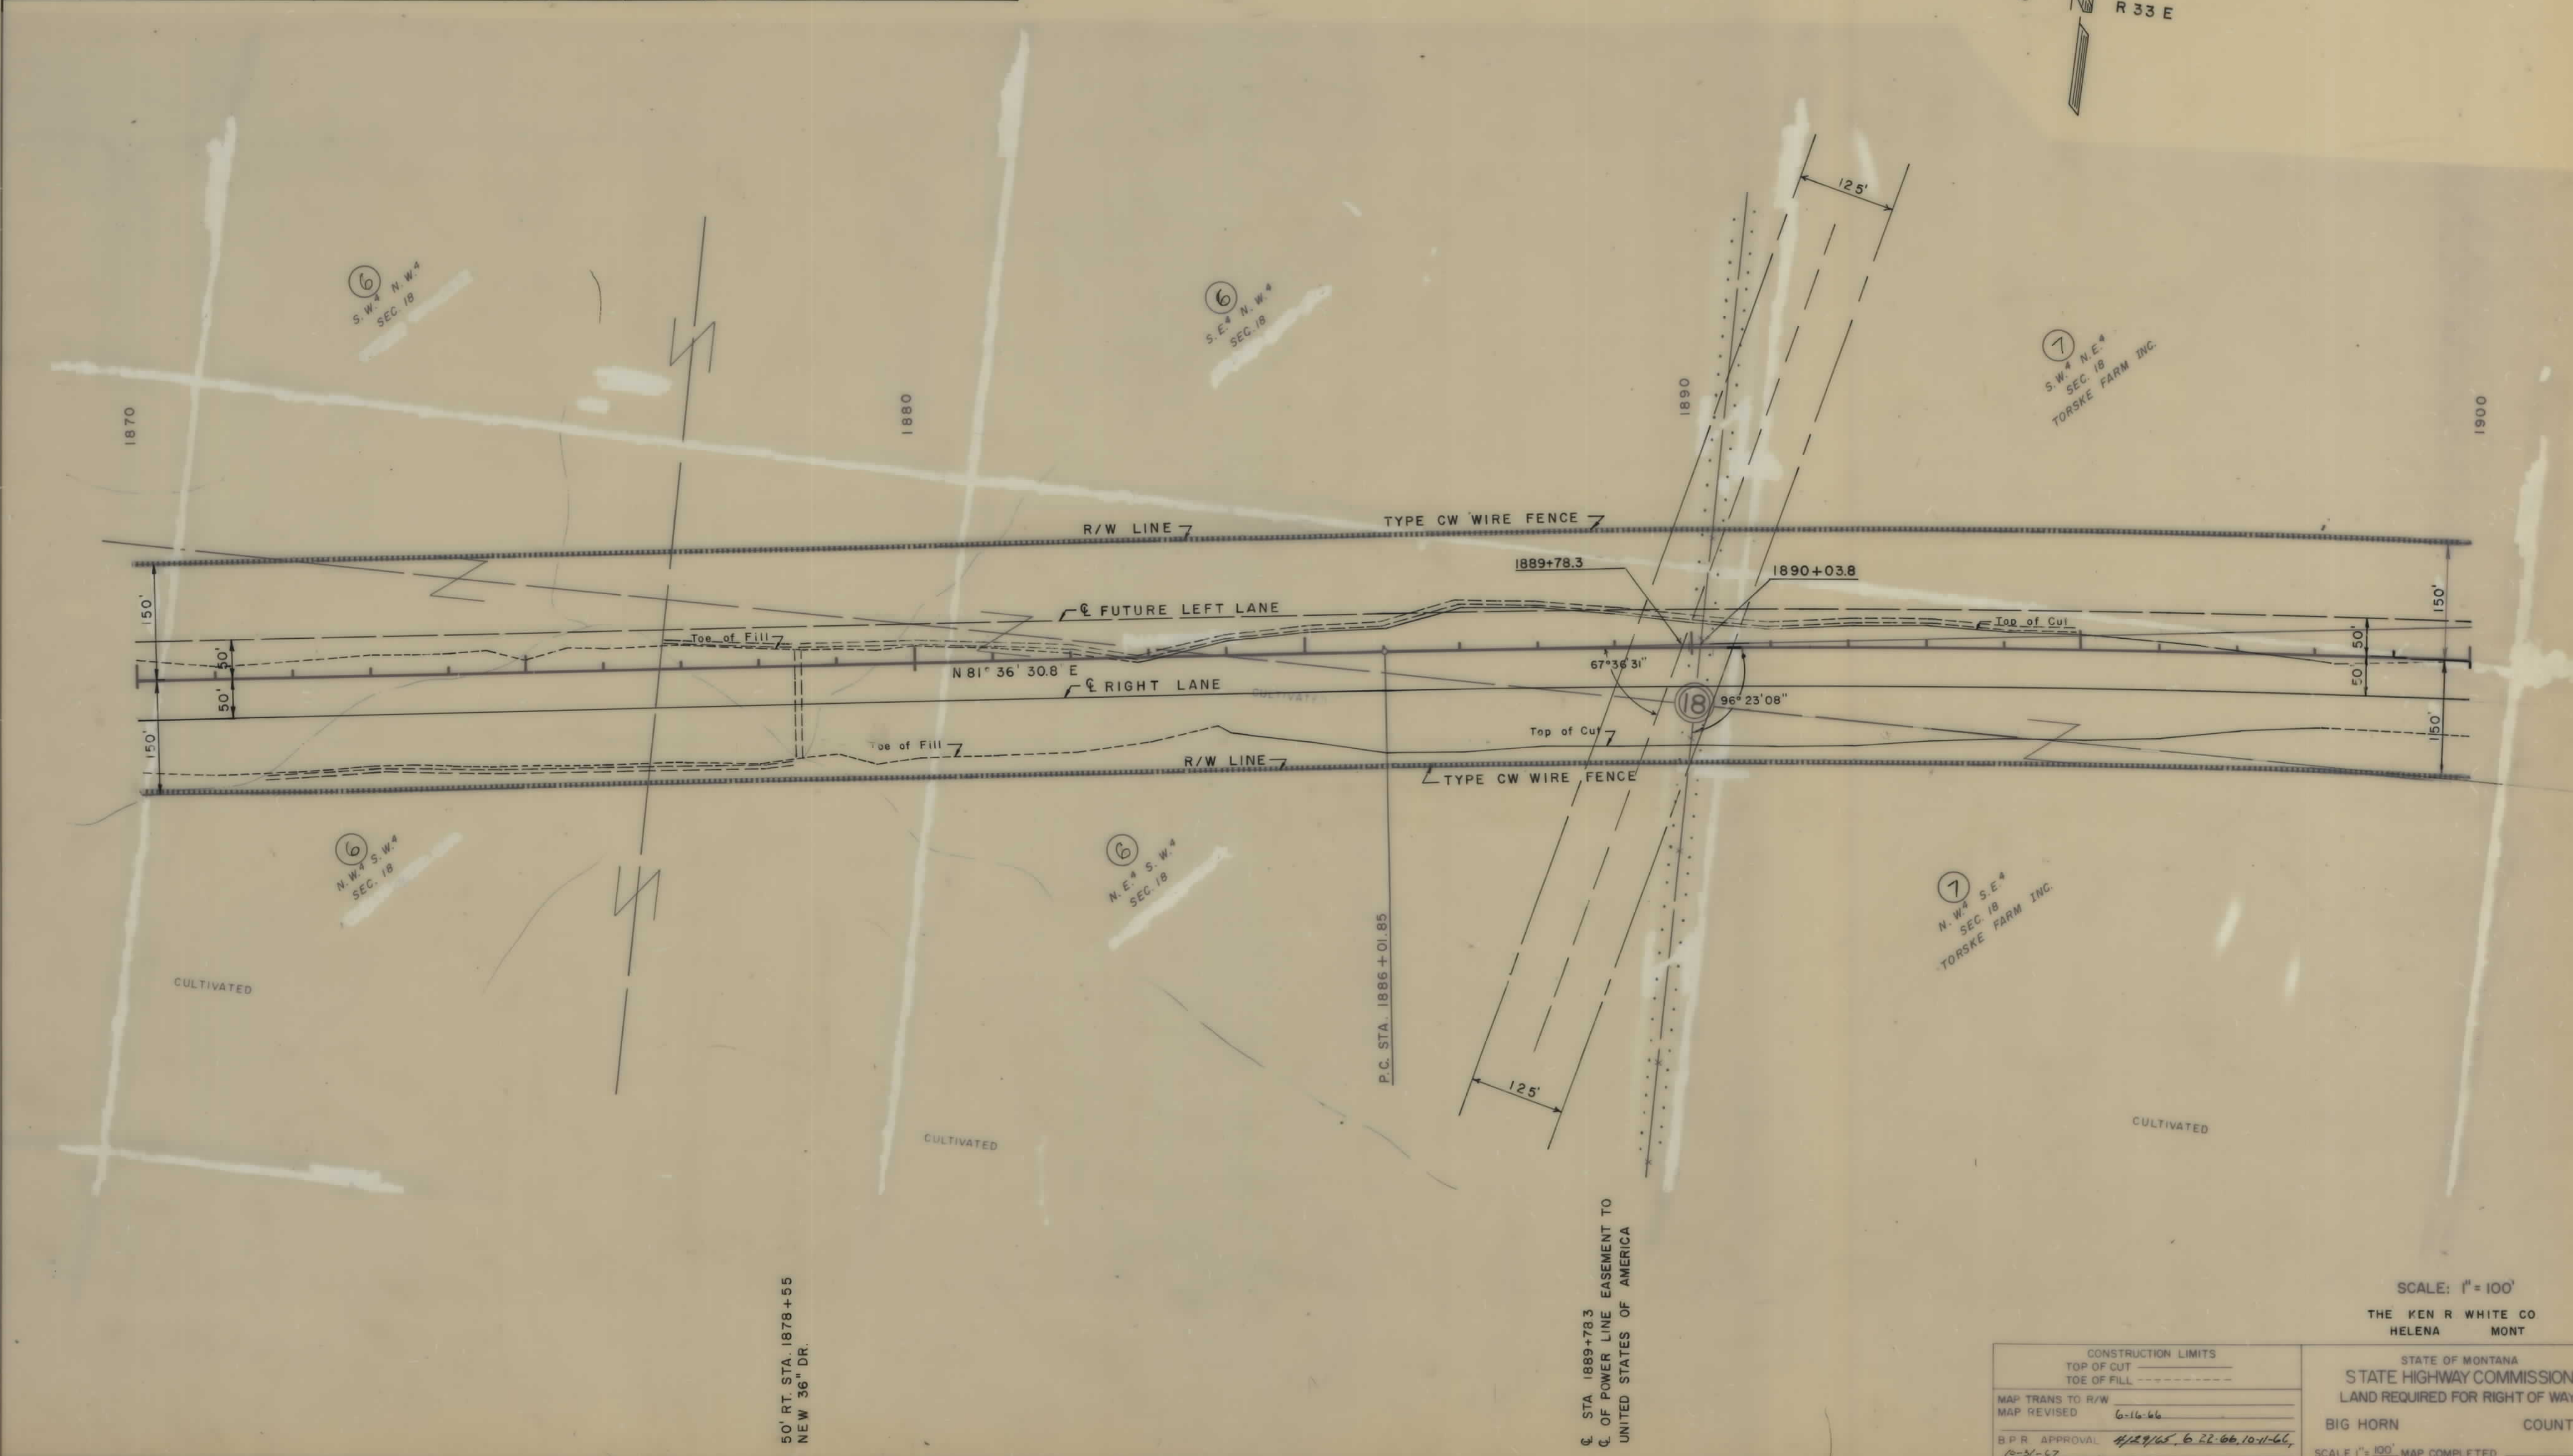

190-9(15)483 SHT 13 OF 18

OWNERSHIPS								
PARCEL	NAME	ADDRESS	TOTAL ACREAGE	GROSS TAKE ACREAGE	PTW ACREAGE	NET TAKE ACREAGE	REMAINDER	
							LEFT	RIGHT
⑦	TORSKE FARM INC.	HARDIN, MONTANA	1440.00	43.74	4.20	39.54	437.05	959.21

FED. ROAD DIV. NO.	STATE	F.A.T. NOS. CONST. NO.	R/W NO.	STATE NO.	SHEET NO.	TOTAL SHEETS
8	MONT.	1-90-9(17) 483	1-90-9(18) 483		14	18

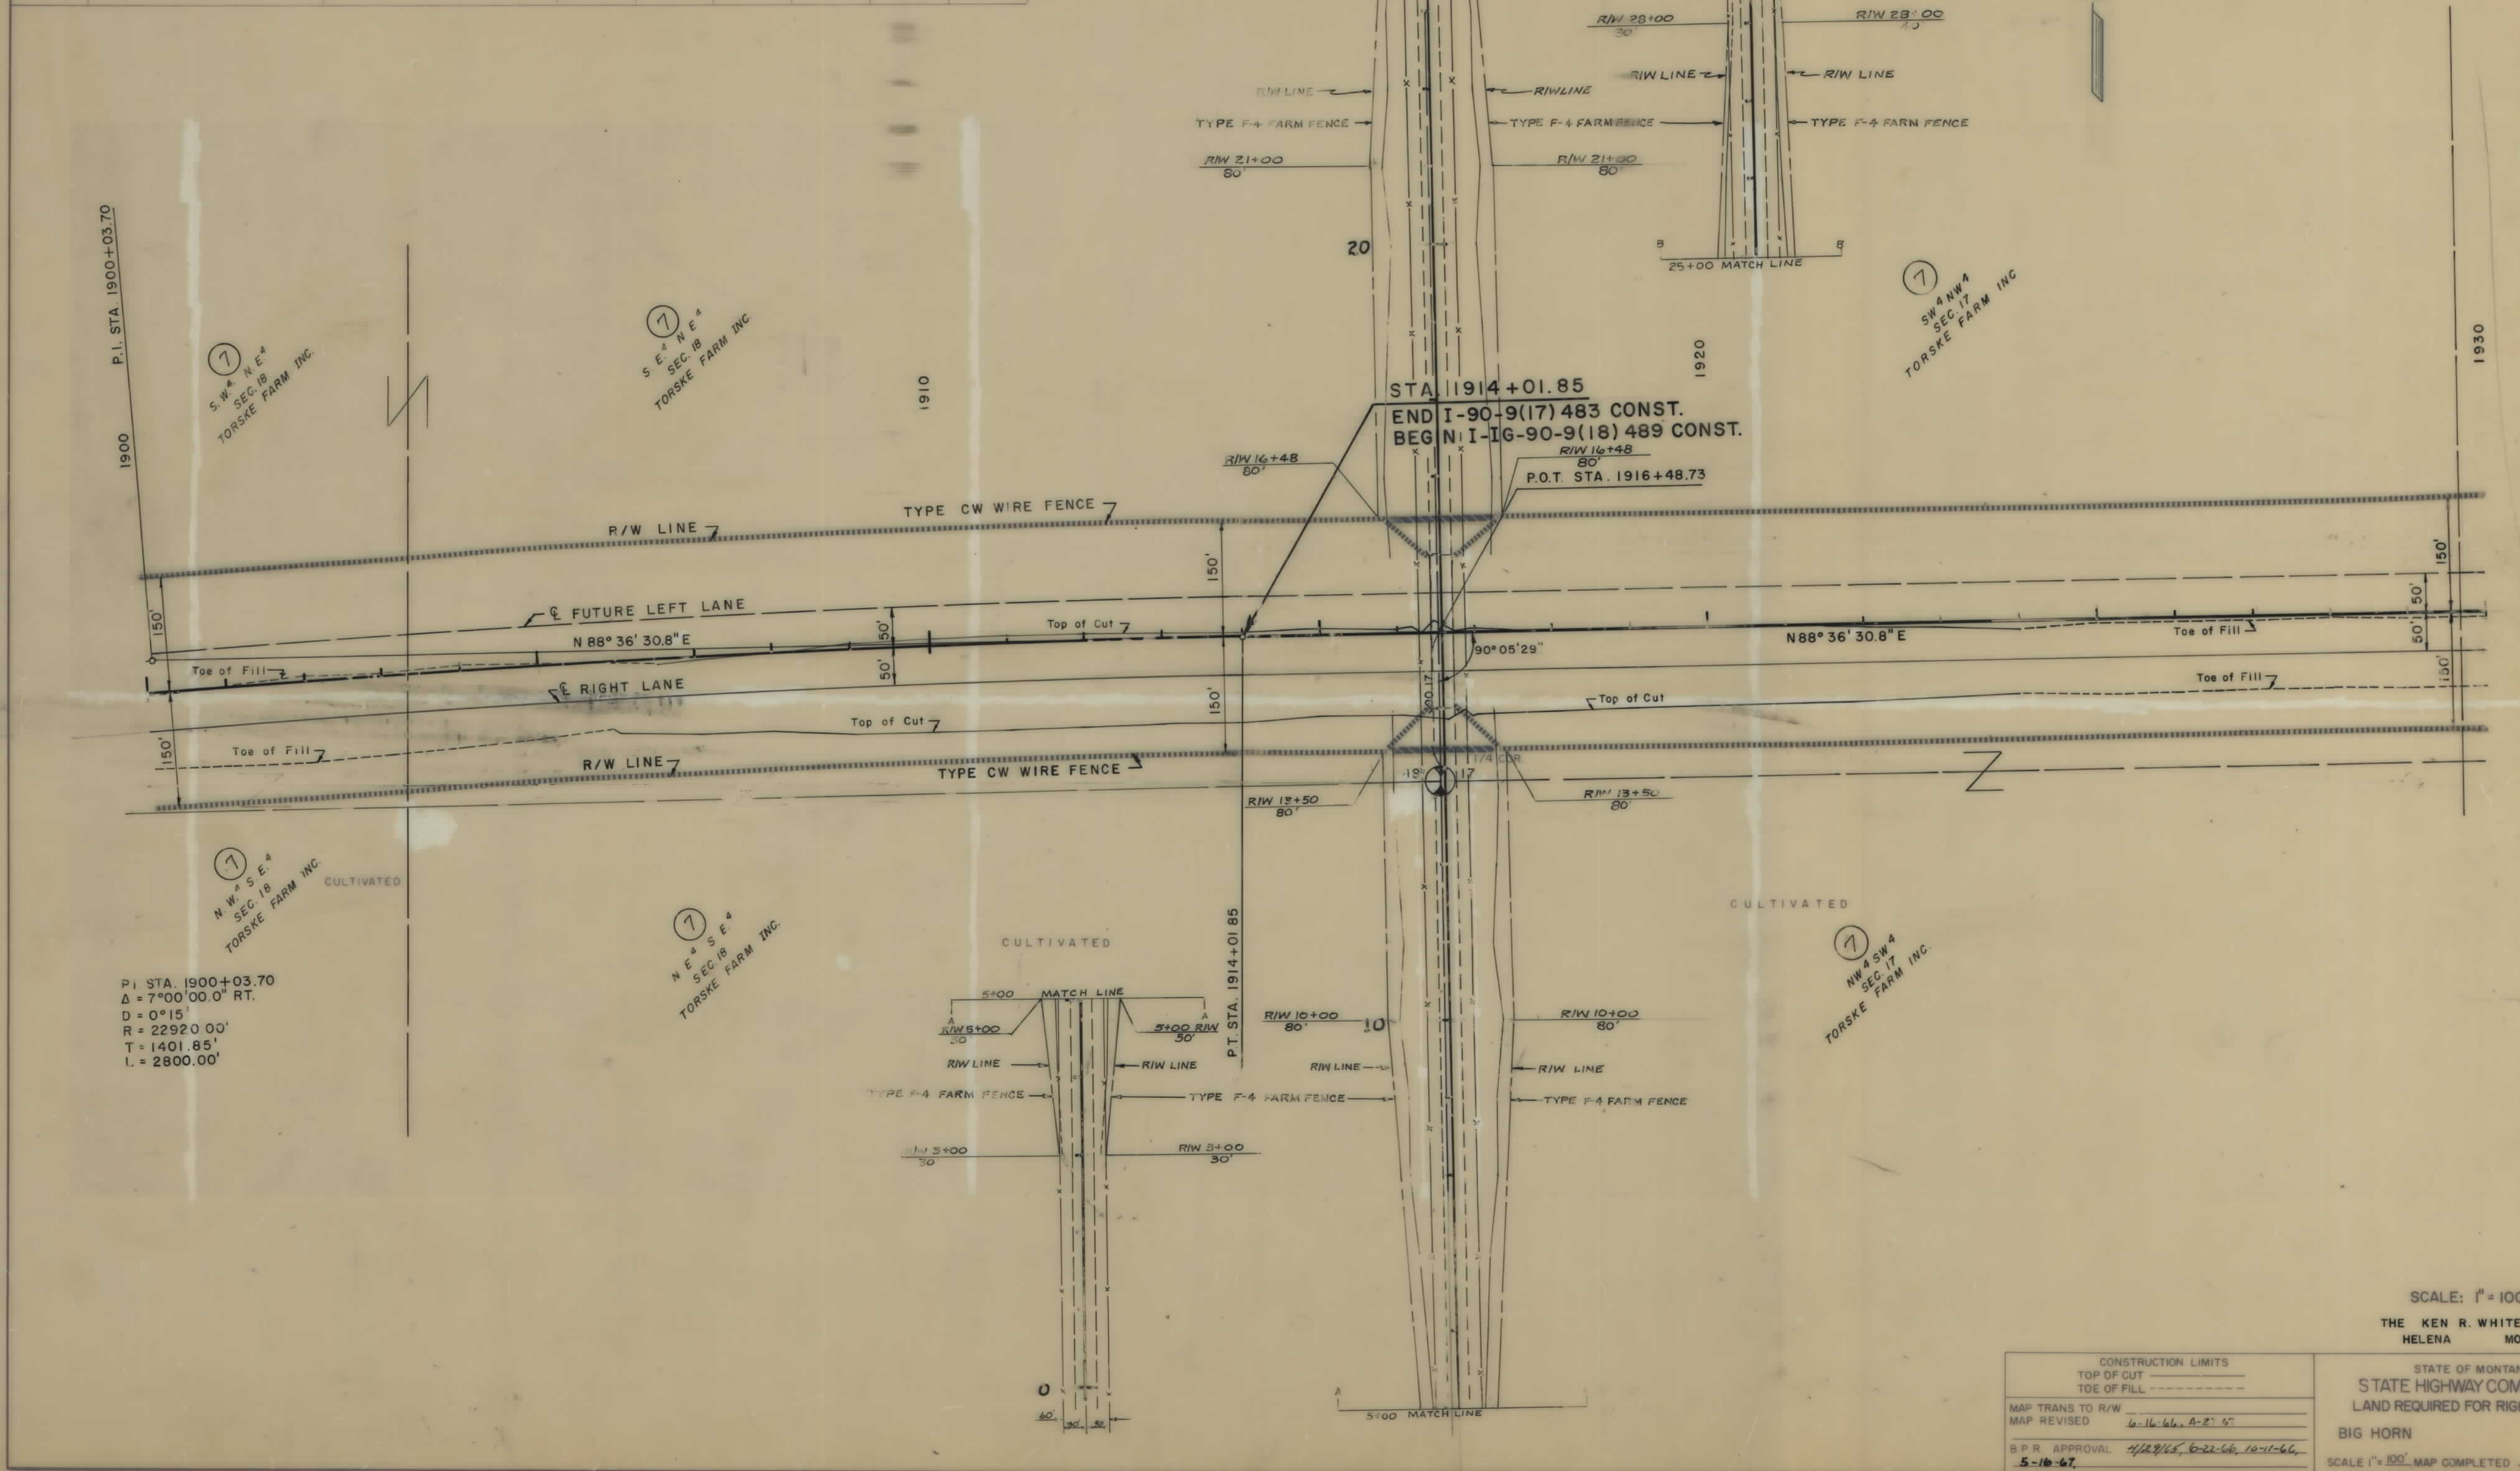


P.I. STA. 1900+03.70
 $\Delta = 7^{\circ}00'00.0''$ RT.
 $D = 0^{\circ}15'$
 $R = 22920.00'$
 $T = 1401.85'$
 $L = 2800.00'$

CONSTRUCTION LIMITS		STATE OF MONTANA	
TOP OF CUT		THE KEN R. WHITE CO.	
TOE OF FILL		HELENA MONT.	
MAP TRANS TO R/W		STATE HIGHWAY COMMISSION	
MAP REVISED		LAND REQUIRED FOR RIGHT OF WAY	
B.P.R. APPROVAL		BIG HORN COUNTY	
5-10-67		SCALE 1"=100' MAP COMPLETED	

190-9(15)483 SHT 14 OF 18

OWNERSHIPS									
PARCEL	NAME	ADDRESS	TOTAL ACREAGE	GROSSTAKE ACREAGE	PT.W. ACREAGE	NET TAKE ACREAGE	REMAINDER		
							LEFT	RIGHT	
⑧	WALTER LYLE TORSKE	HARDIN, MONTANA	960.0	54.76	0.46	54.30	418.26	486.98	
⑦	TORSKE FARM INC.	HARDIN, MONTANA	1440.0	43.74	4.20	39.54	437.05	959.21	

FED. ROAD DIV. NO.	STATE	F.A.P. NO.	STATE	SHEET	TOTAL SHEETS
8	MONT.	130-90-9(18) 489	1-90-9(15) 483	15	18

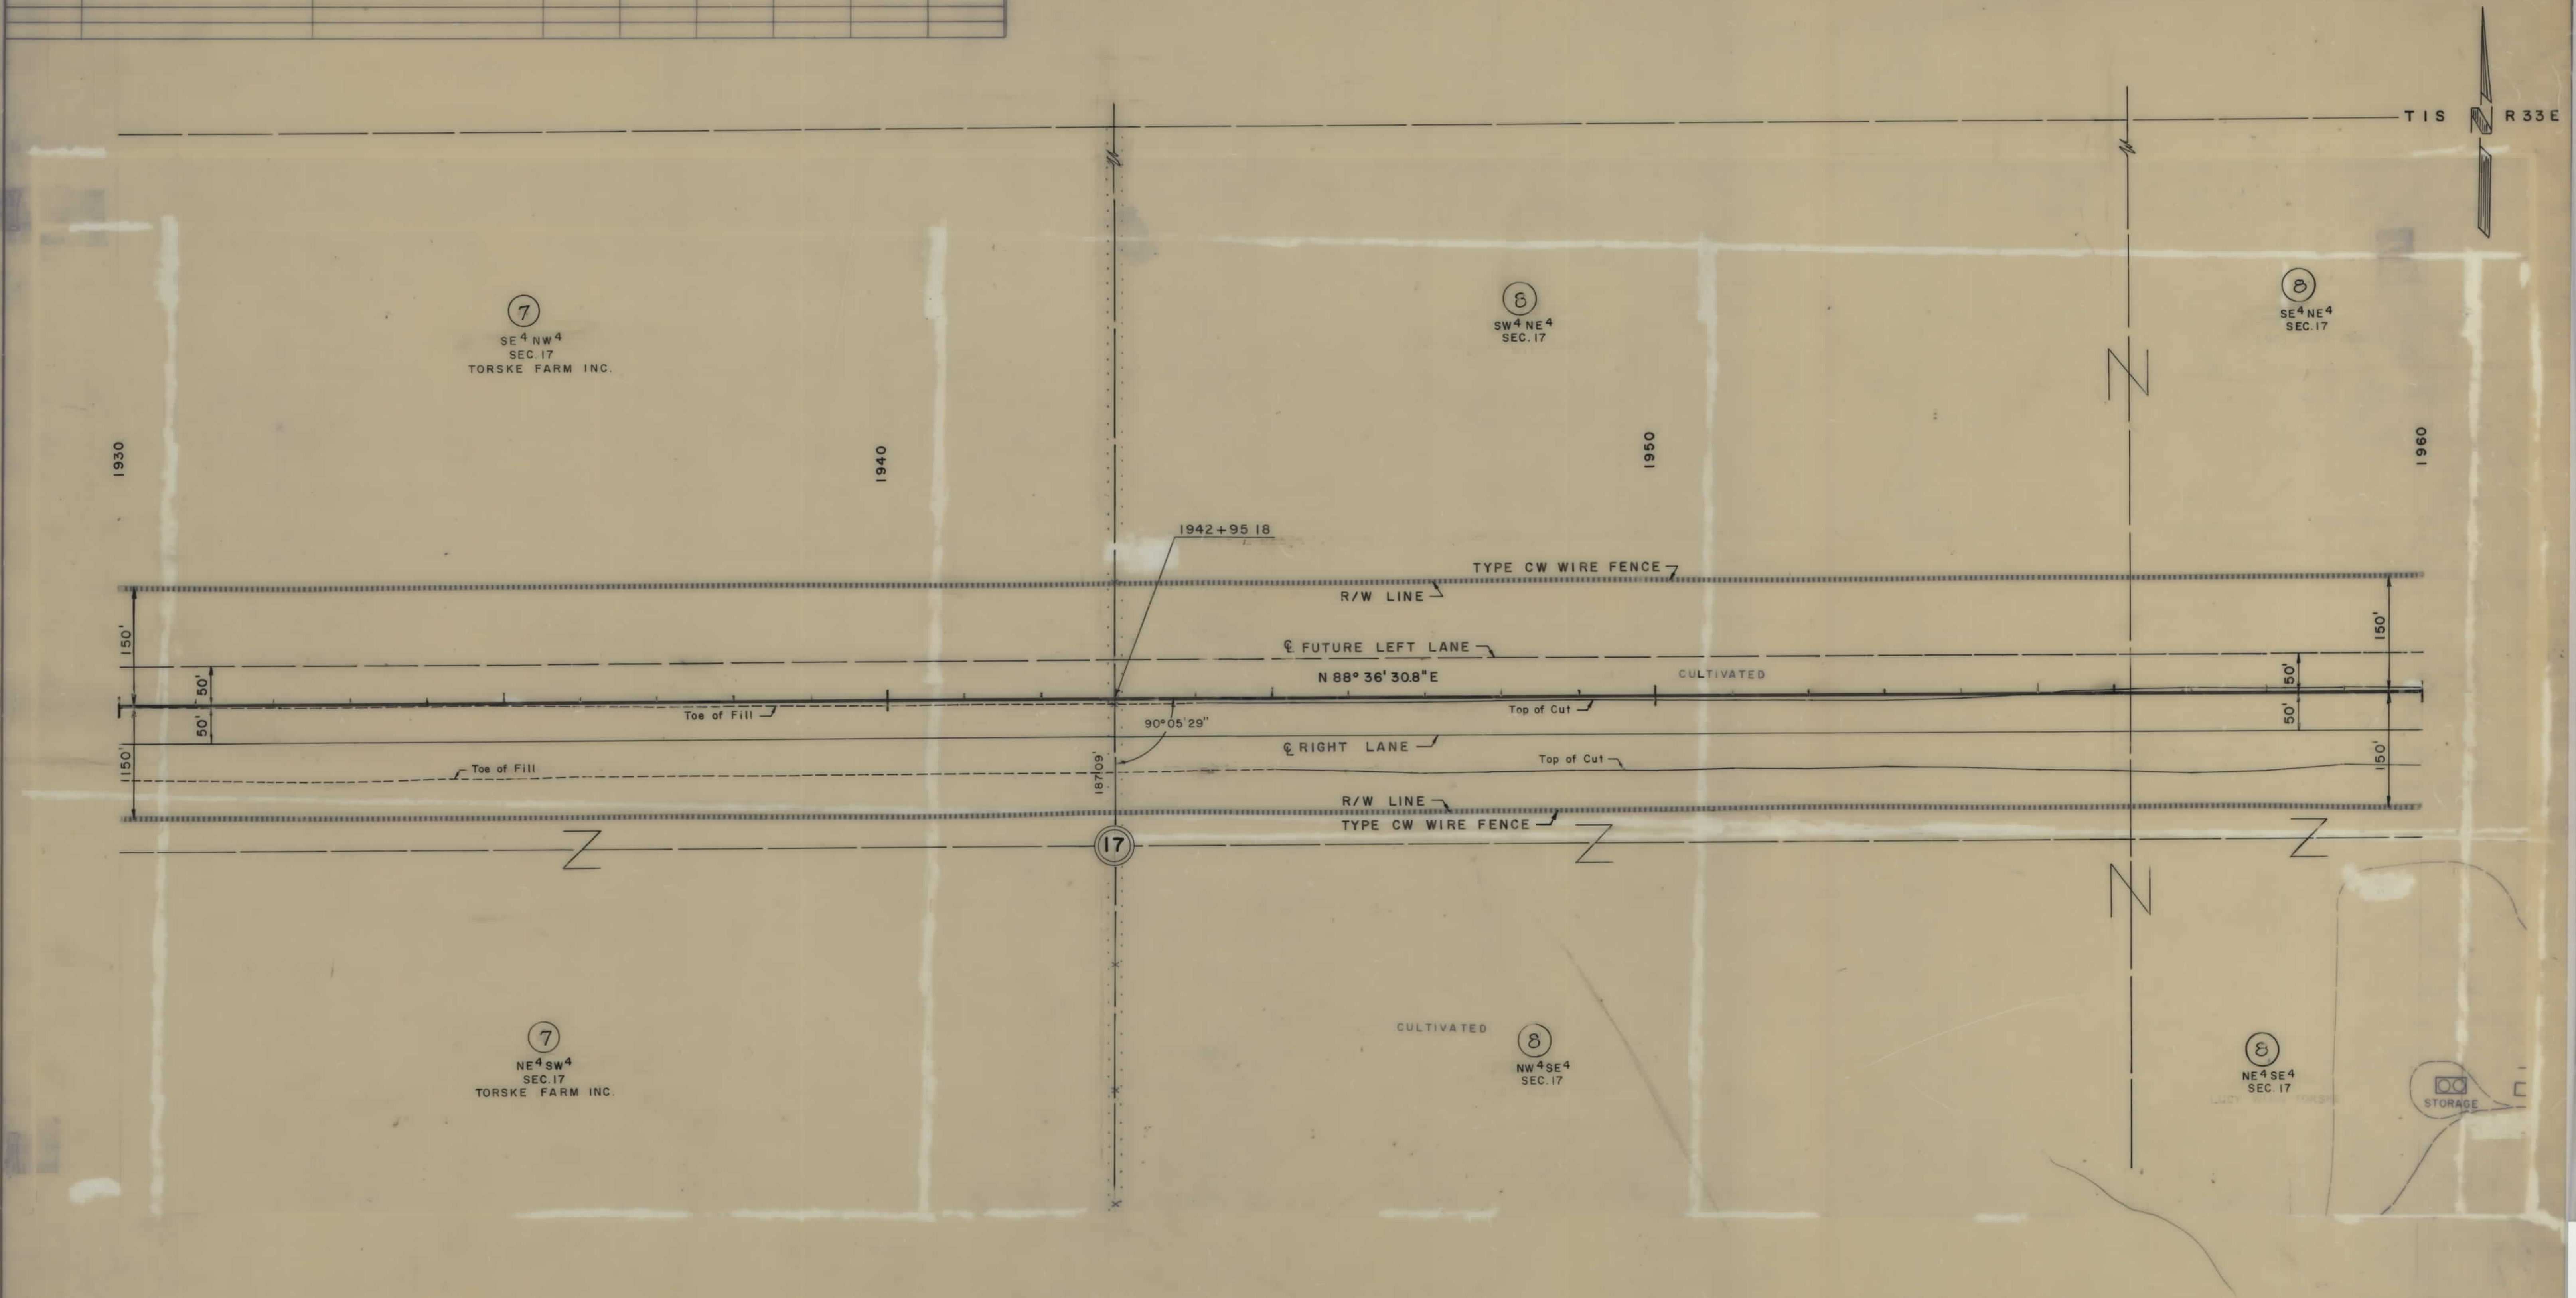


CONSTRUCTION LIMITS		STATE OF MONTANA	
TOP OF CUT		STATE HIGHWAY COMMISSION	
TOE OF FILL		LAND REQUIRED FOR RIGHT OF WAY	
MAP TRANS TO R/W		BIG HORN COUNTY	
MAP REVISED		SCALE 1"=100' MAP COMPLETED	
B.P.R. APPROVAL			
10-31-67, 11-12-67			

190-9(15)483 SHT 15 OF 18


OWNERSHIPS								
PARCEL	N A M E	A D D R E S S	TOTAL ACREAGE	GROSSTAKE ACREAGE	P.T.W. ACREAGE	NET TAKE ACREAGE	REMAINDER	
							LEFT	RIGHT
⑧	WALTER LYLE TORSKE	HARDIN, MONTANA	960.0	54.76	0.46	54.30	418.26	486.98

FED. ROAD DIV. NO.	STATE	F.A.D. NO.	STATE	SHEET NO.	TOTAL SHEETS
8	MONT.	116-90-9(18) 489	1-90-9(15) 483	16	18

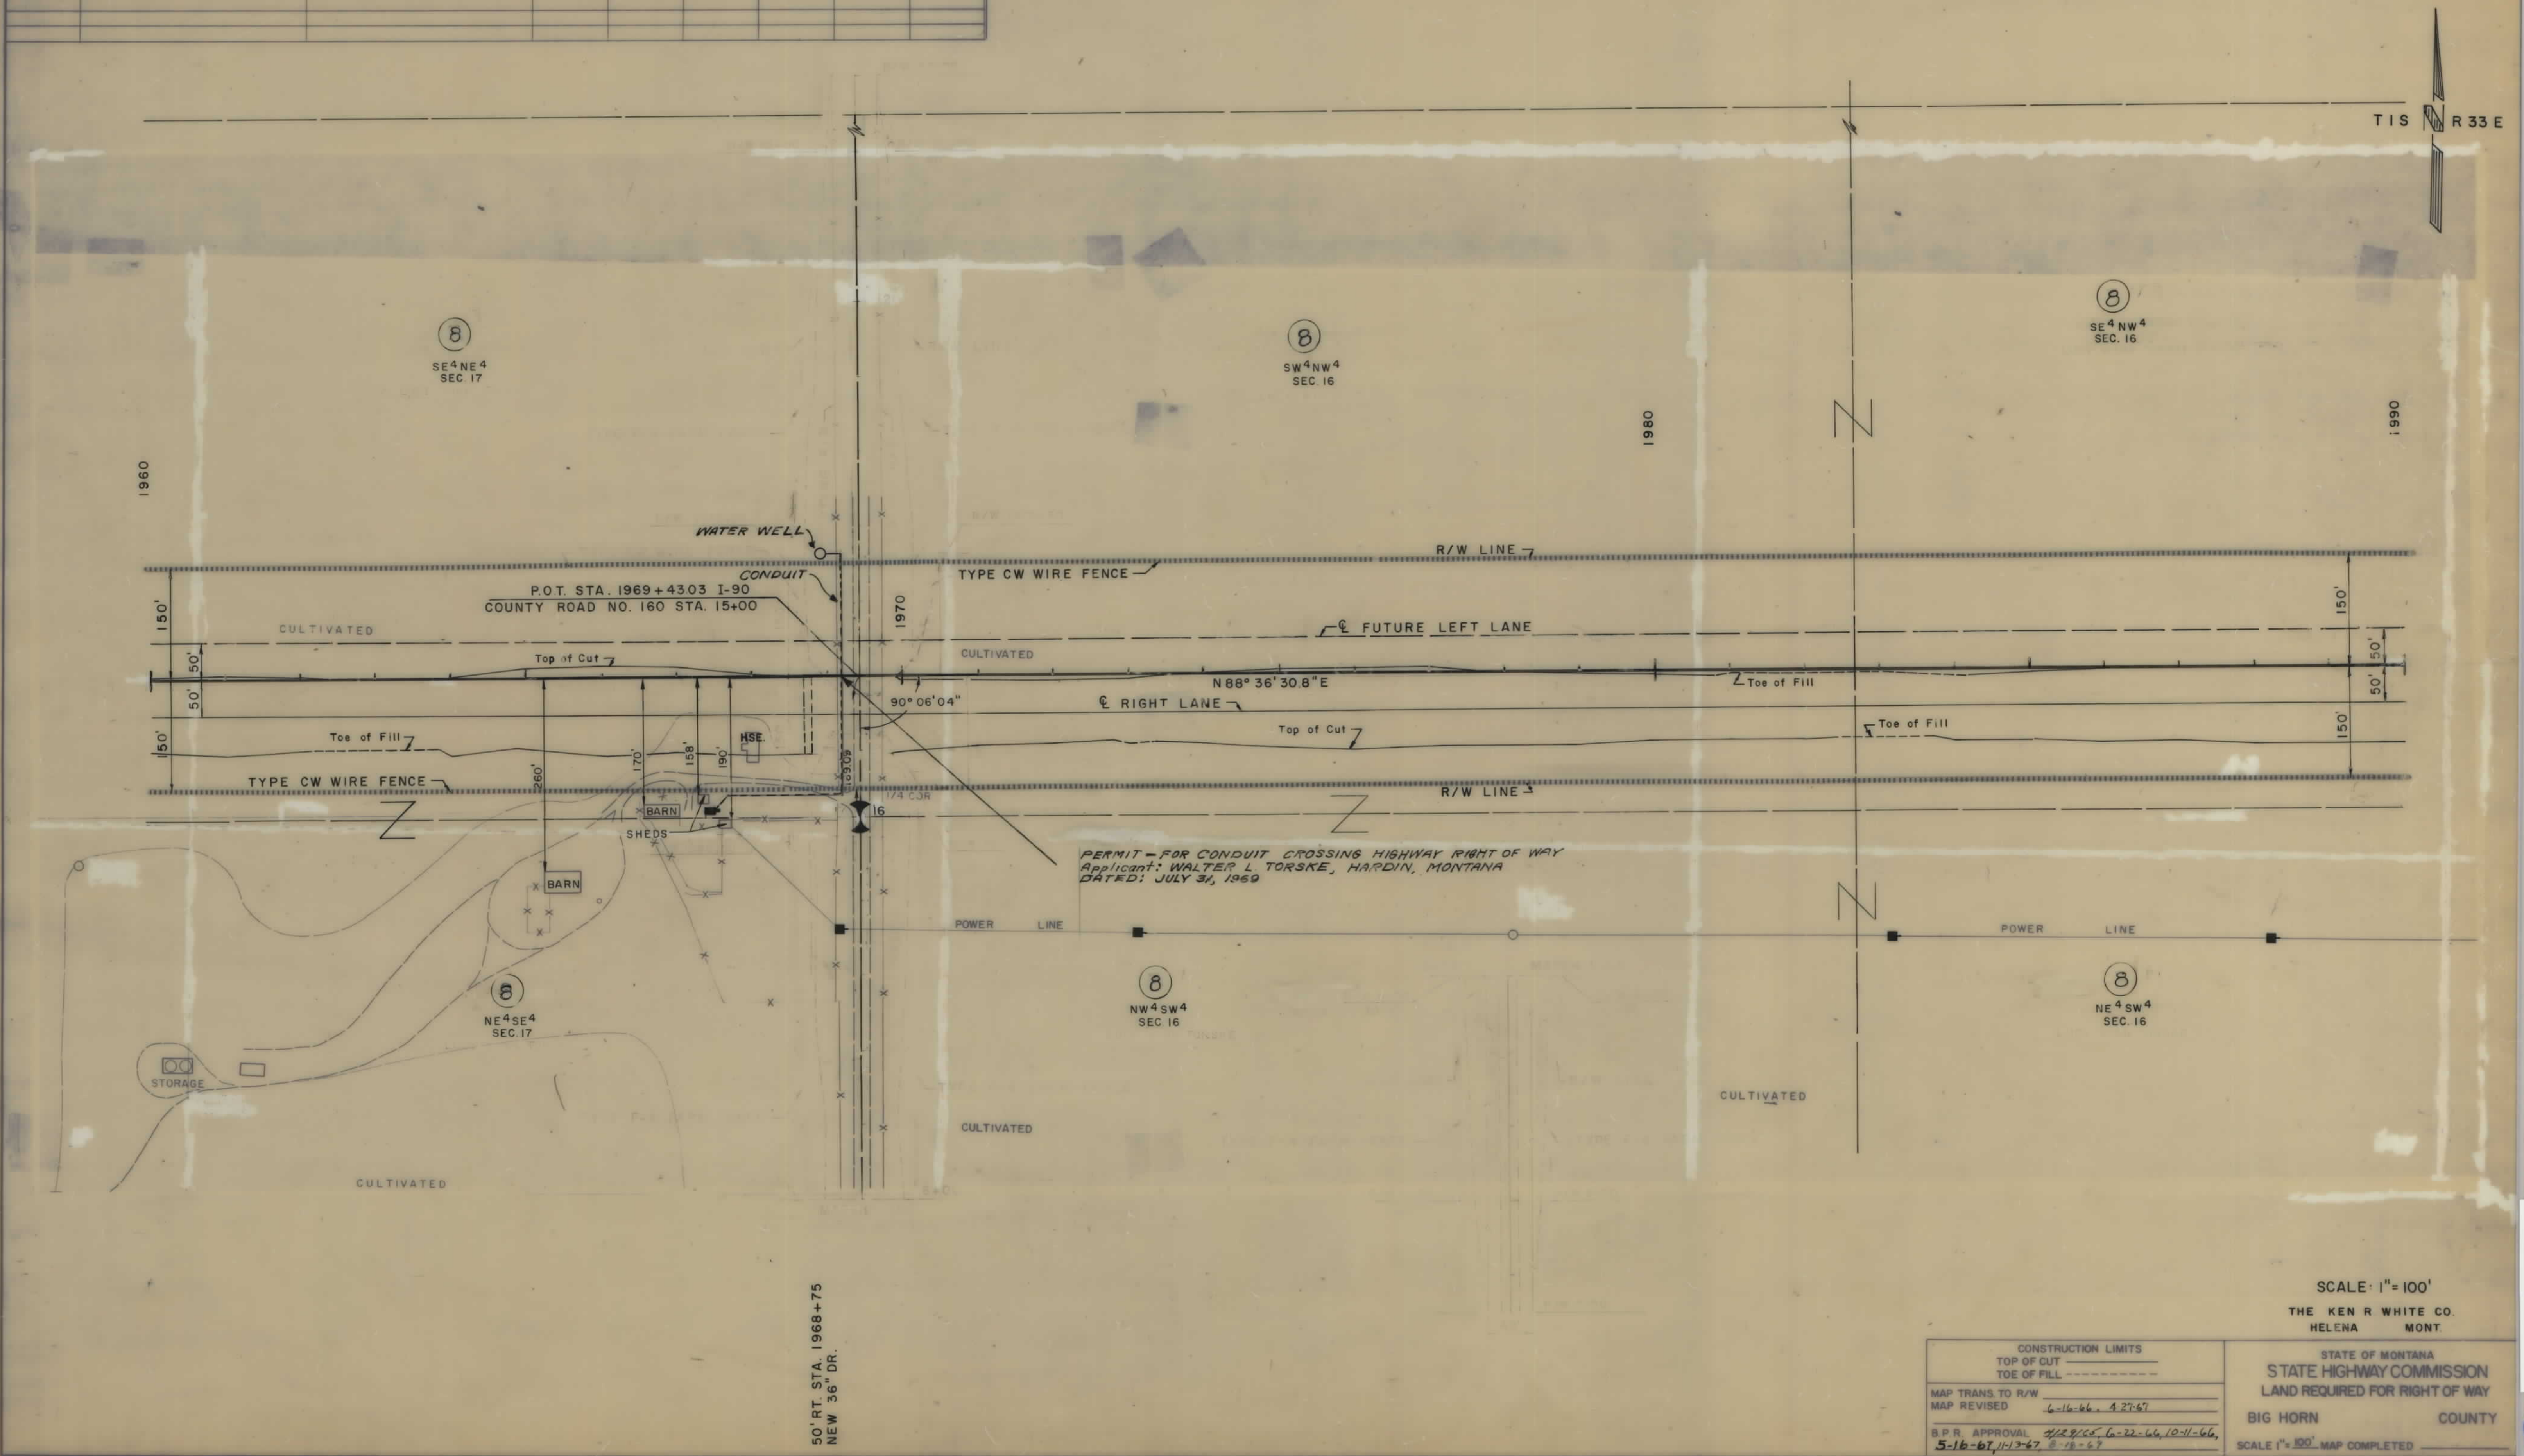

OWNERSHIPS									
PARCEL	NAME		ADDRESS	TOTAL ACREAGE	GROSS TAKE ACREAGE	P.T.W. ACREAGE	NET TAKE ACREAGE	REMAINDER	
(8)	WALTER LYLE TORSKE		HARDIN, MONTANA	960.0	54.76	0.46	54.30	418.26	486.98

FED. ROAD DIV. NO.	STATE	F.A.P. NOS.	STATE	SHEET	TOTAL SHEETS
8	MONT.	116-90-81(8) 489	1-90-8 (15) 483	17	18

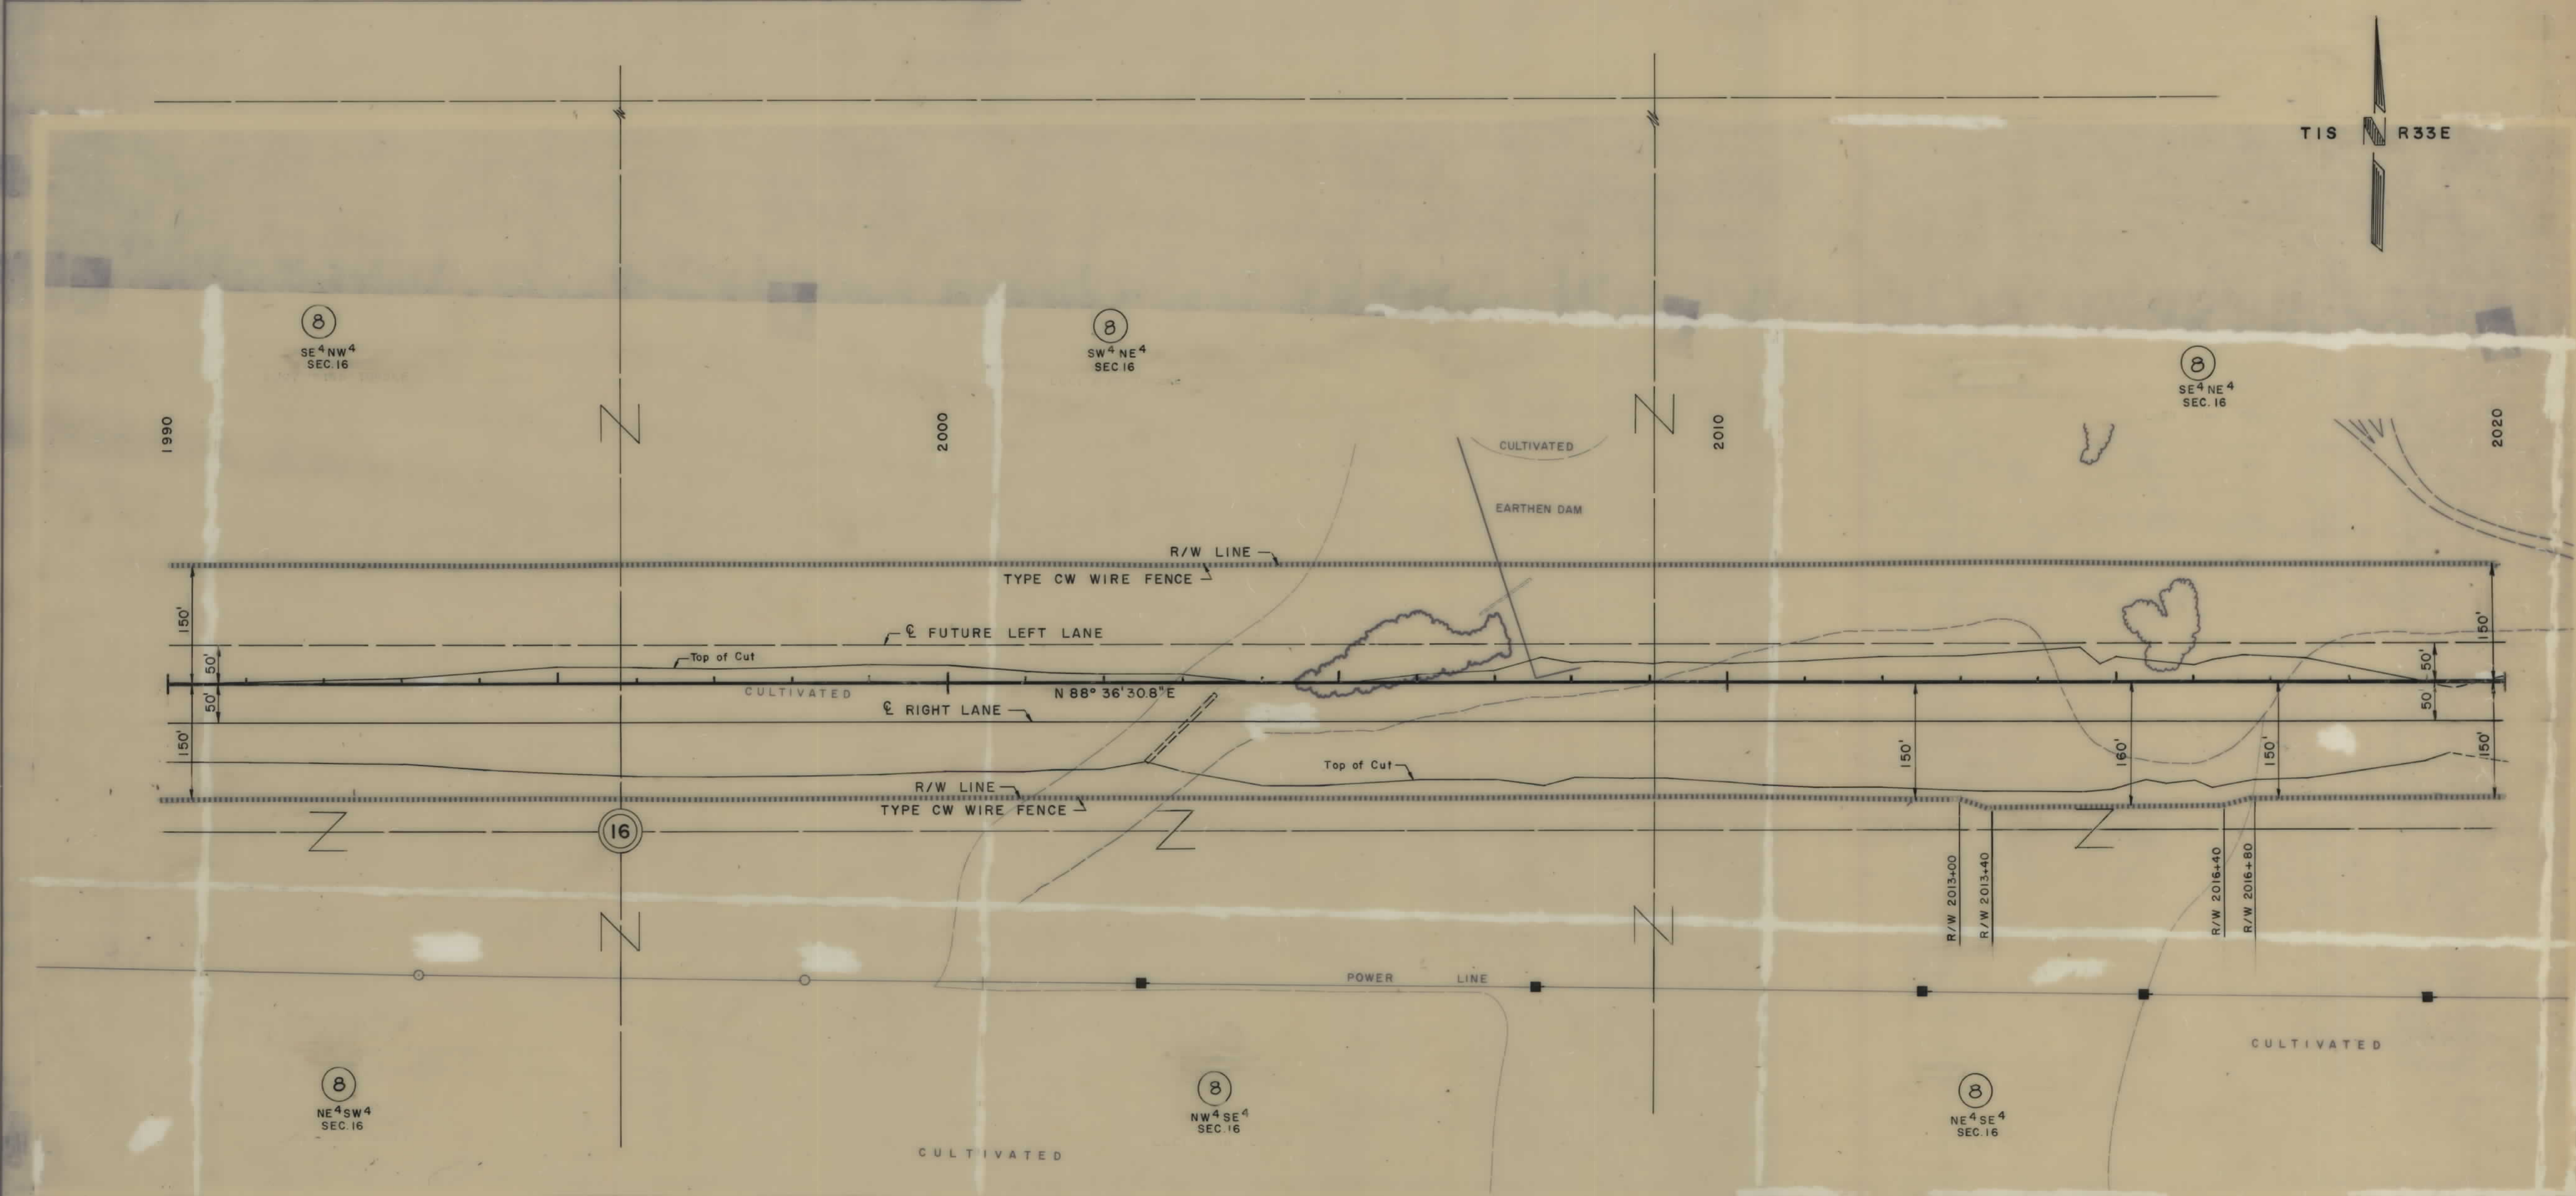


50' RT. STA. 2003+05
NEW 42\"/>

CONSTRUCTION LIMITS	
TOP OF CUT	-----
TOE OF FILL	-----
MAP TRANS TO R/W	6-16-66
MAP REVISED	6-16-66
B.P.R. APPROVAL	11/29/65, 6-22-66, 10-11-66, 1-13-67

SCALE 1" = 100'
THE KEN R. WHITE CO.
HELENA MONT.
STATE OF MONTANA
STATE HIGHWAY COMMISSION
LAND REQUIRED FOR RIGHT OF WAY
BIG HORN COUNTY
SCALE 1" = 100' MAP COMPLETED

OWNERSHIPS								
PARCEL	NAME	ADDRESS	TOTAL	GROSS TAKE	PTW	NET TAKE	REMAINDER	
			ACREAGE	ACREAGE	ACREAGE	ACREAGE	LEFT	RIGHT
8	WALTER LYLE TORSKE	HARDIN, MONTANA	960.0	54.76	0.46	54.30	418.26	486.98
9	TORSKE FARM INC.	HARDIN, MONTANA	127.66	5.79	0.21	5.58	95.36	26.51

FED. ROAD DIV. NO.	STATE	F.A.P. NOS.		STATE NO.	SHEET NO.	TOTAL SHEETS
		CONST. NO.	PLANING			
8	MONT.	1-10-90-9(16) 489	1-90-9(15) 483		15	18

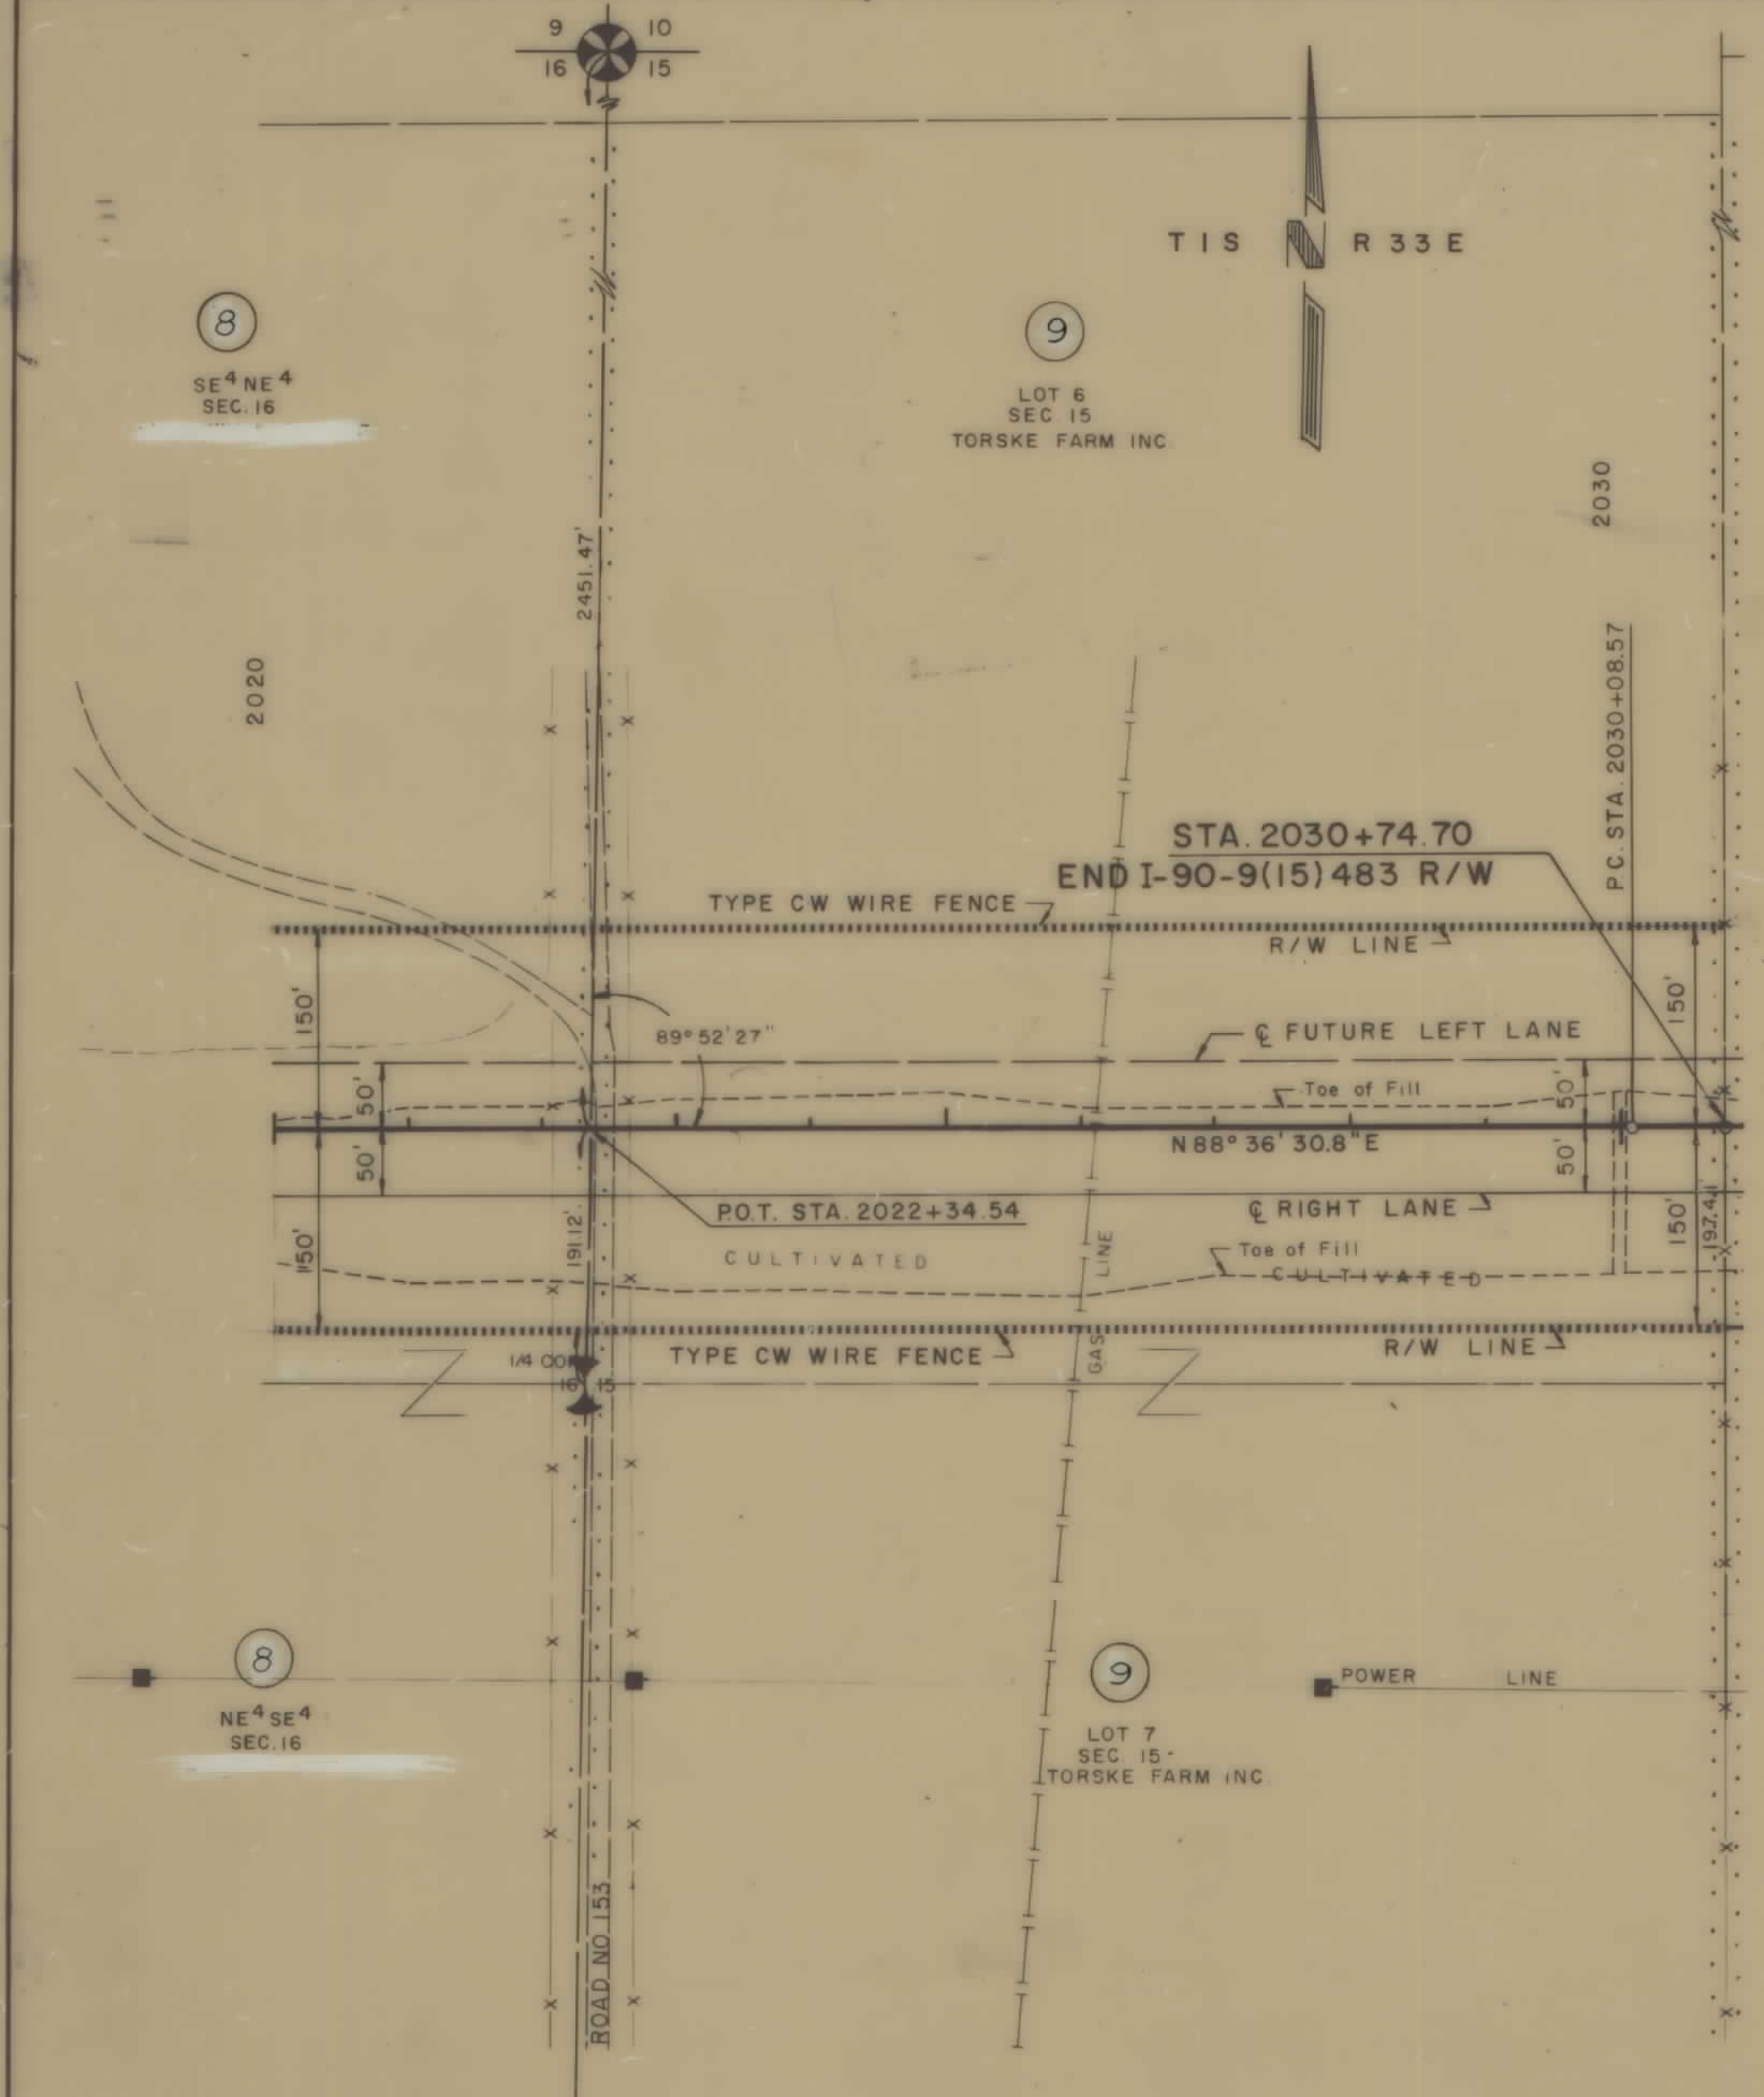

50' RT. STA. 2030+00
NEW 24" x 140' DR.

SCALE: 1" = 100'

THE KEN R. WHITE CO.
HELENA MONT.

STATE OF MONTANA
STATE HIGHWAY COMMISSION
LAND REQUIRED FOR RIGHT OF WAY
BIG HORN COUNTY

CONSTRUCTION LIMITS
TOP OF CUT
TOE OF FILL

MAP TRANS TO R/W
MAP REVISED 6-16-66

B.P.R. APPROVAL 4/22/65, 6-22-66, 10-11-66,
1-5-67, 11-13-67

SCALE 1" = 100'. MAP COMPLETED