


PLANS

NOT

TO

SCALE



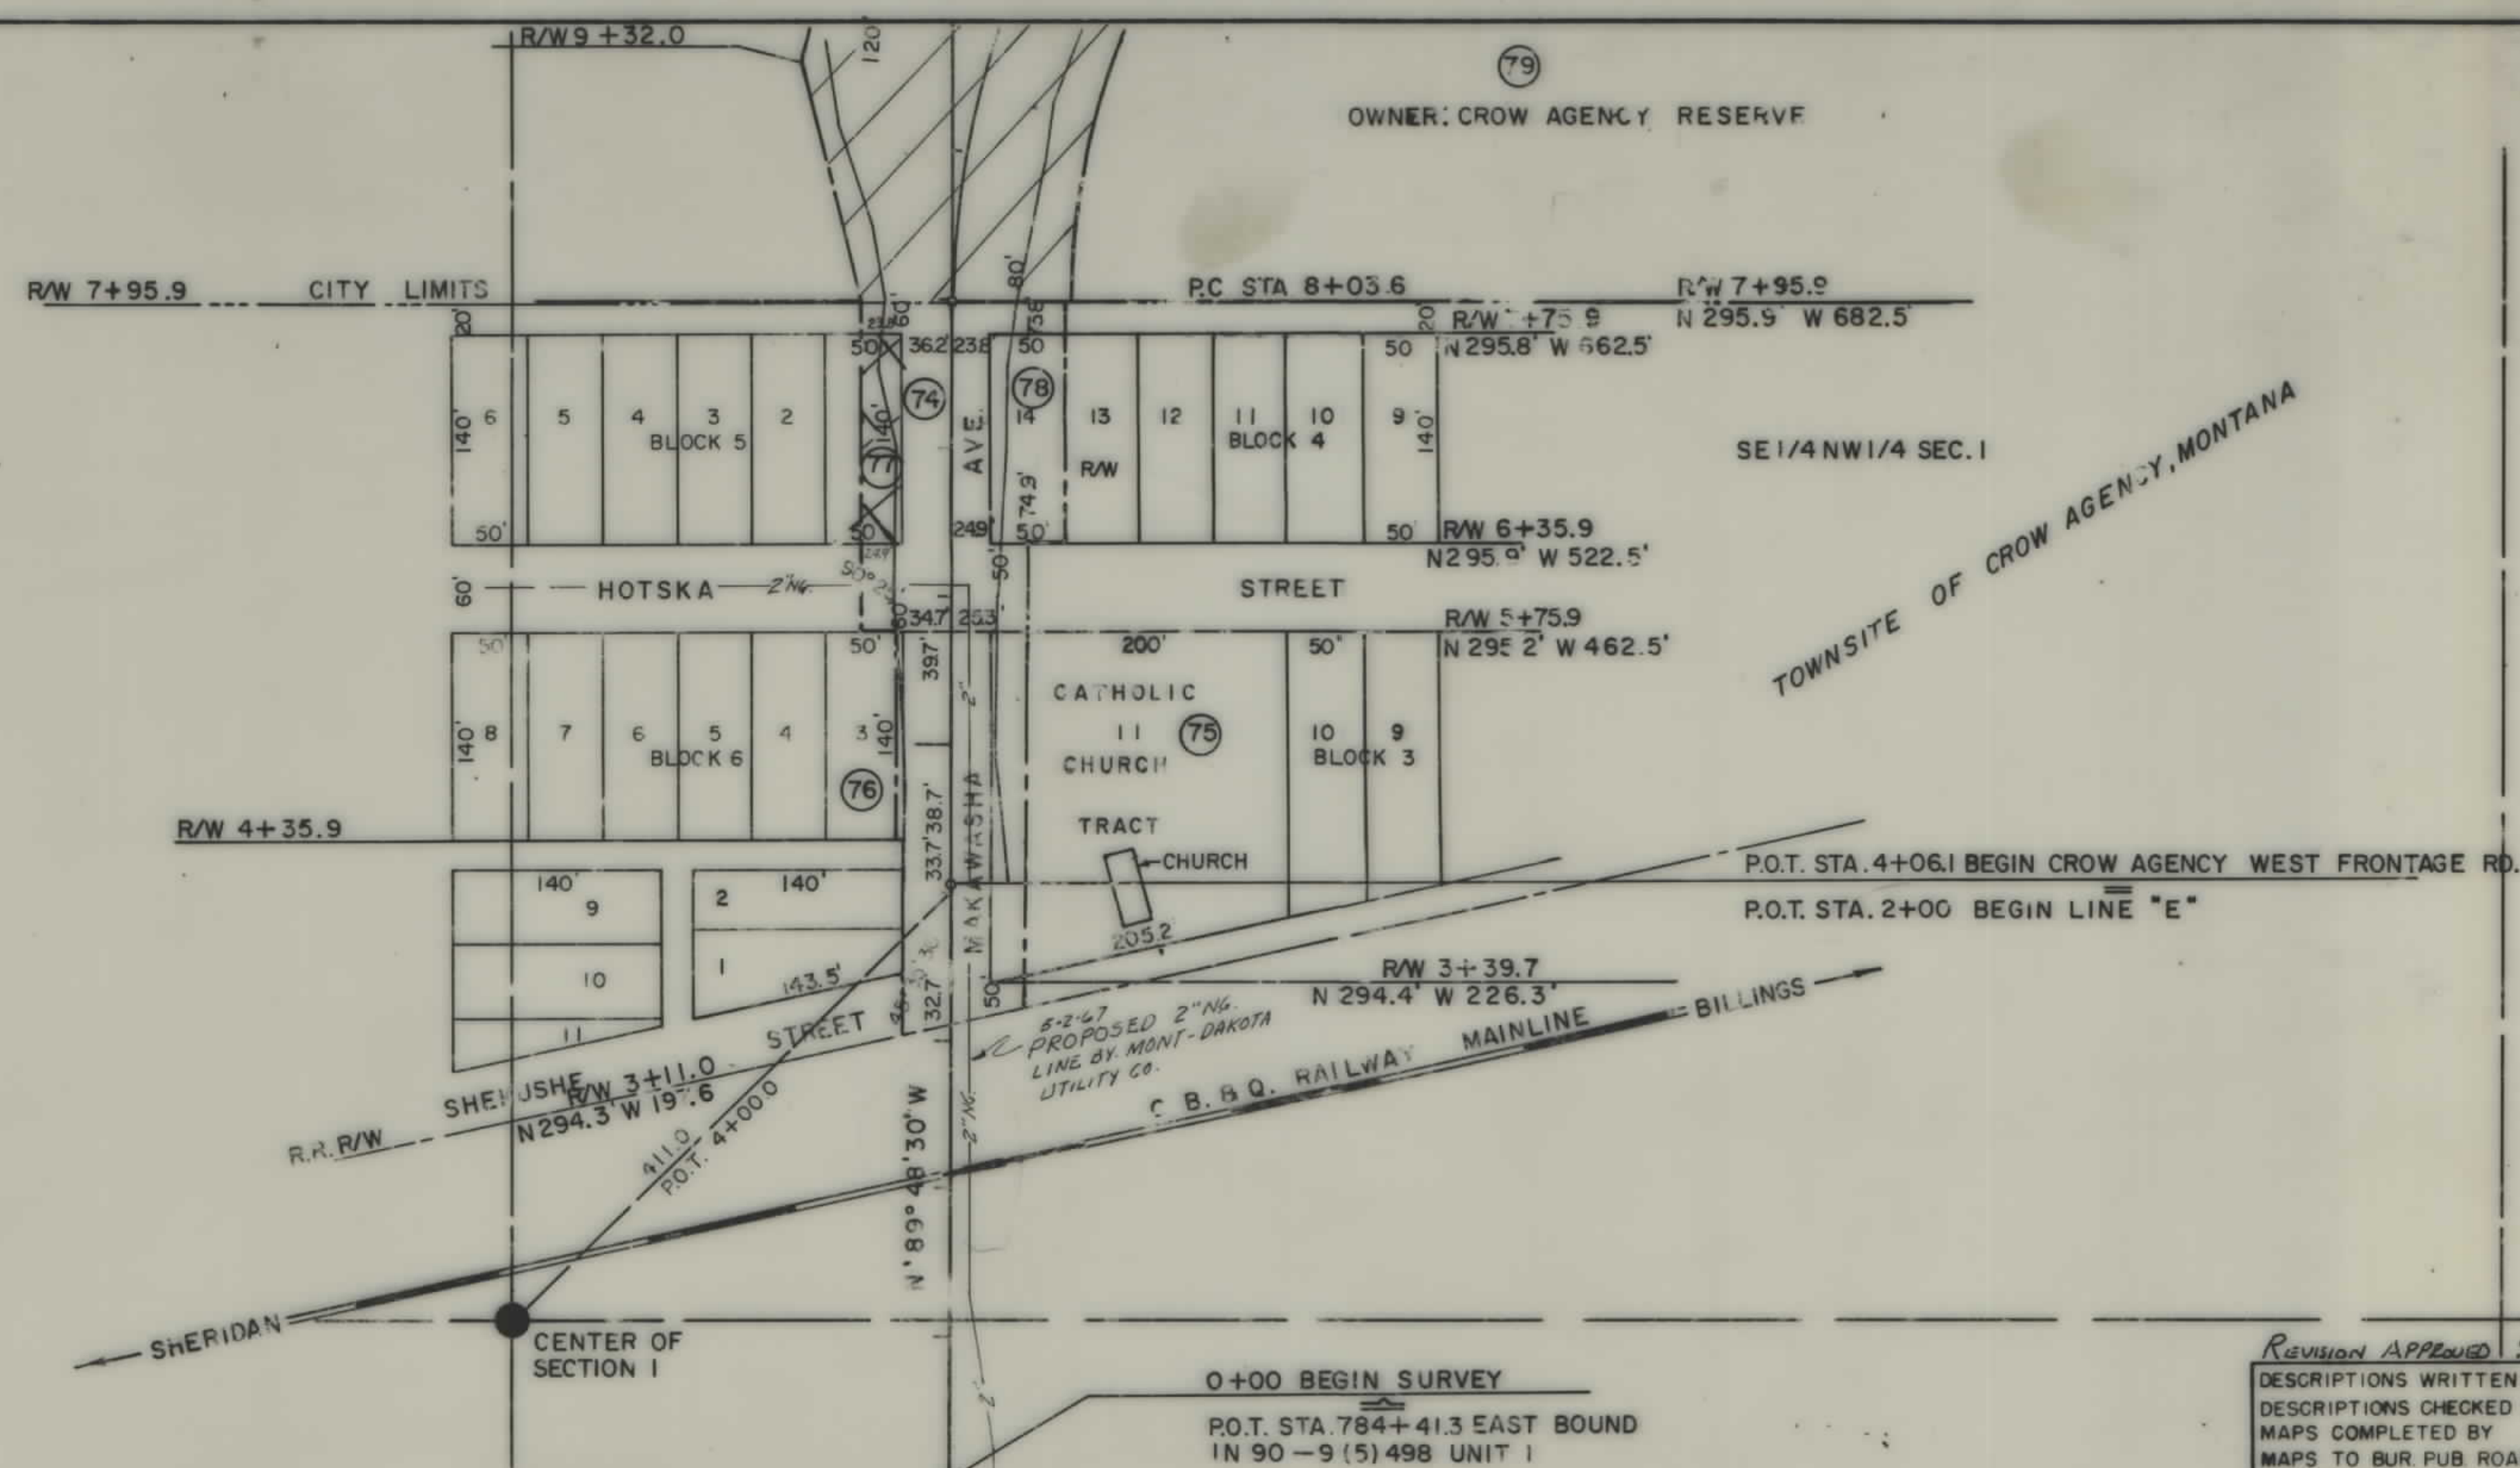


LOT 3  
(NE 1/4 NW 1/4) SEC. 1

T3S  
R34E

REVISION APPROVED: 5-9-6

DESCRIPTIONS WRITTEN BY	_____
DESCRIPTIONS CHECKED BY	_____
MAPS COMPLETED BY	_____
MAPS TO BUR. PUB. ROADS	_____
MAPS TO CONSTRUCTION	_____

STATE OF MONTANA  
STATE HIGHWAY COMMISSION  
LAND REQUIRED FOR RIGHT OF WAY  
BIG HORN COUNTY  
SCALE 1"=100' MAP APPROVED BY

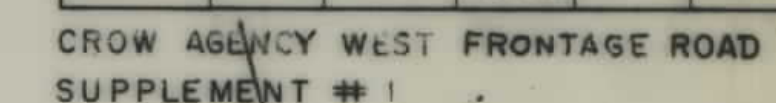

STATE OF MONTANA  
STATE HIGHWAY COMMISSION  
LAND REQUIRED FOR RIGHT OF WAY  
BIG HORN COUNTY  
SCALE 1"=100' MAP APPROVED BY