

PLANS
NOT
TO
SCALE

PARCEL	NAME	ADDRESS	CONST. PERM. AREA
1	MARY FAITH RYFELL	"NEGOTIATIONS ONLY-RELOCATE APPROACH"	

FED. ROAD DIST. NO.	STATE	SHEET NO.	TOTAL SHEETS
8	MONT.	SF85-11(2)0	3



STATE HIGHWAY COMMISSION

PLAT SHOWING LAND

REQUIRED FOR RIGHT OF WAY

GALLATIN COUNTY

SCALE 1"=400' MAP COMPLETED


DESCRIPTIONS WRITTEN BY DATE

DESCRIPTIONS CHECKED BY DATE

APPROVED BY *Malcolm Benbow* R/W ENGINEER

PARCEL	NAME	ADDRESS	CONST. PERM. AREA
6	MARY JEANETTA BENEPE SCHOENBACK		0.05
7	GORDON S & EDNA C. DYKSTRA		0.18 AC.
6.1	RICHARD J. OGLE & RICHARD J. & WILLIAM A. OGLE		0.05

FED. ROAD DIST. NO.	STATE	SHEET NO.	TOTAL SHEETS
8	MONT.	SF 85-1(2) 0	3

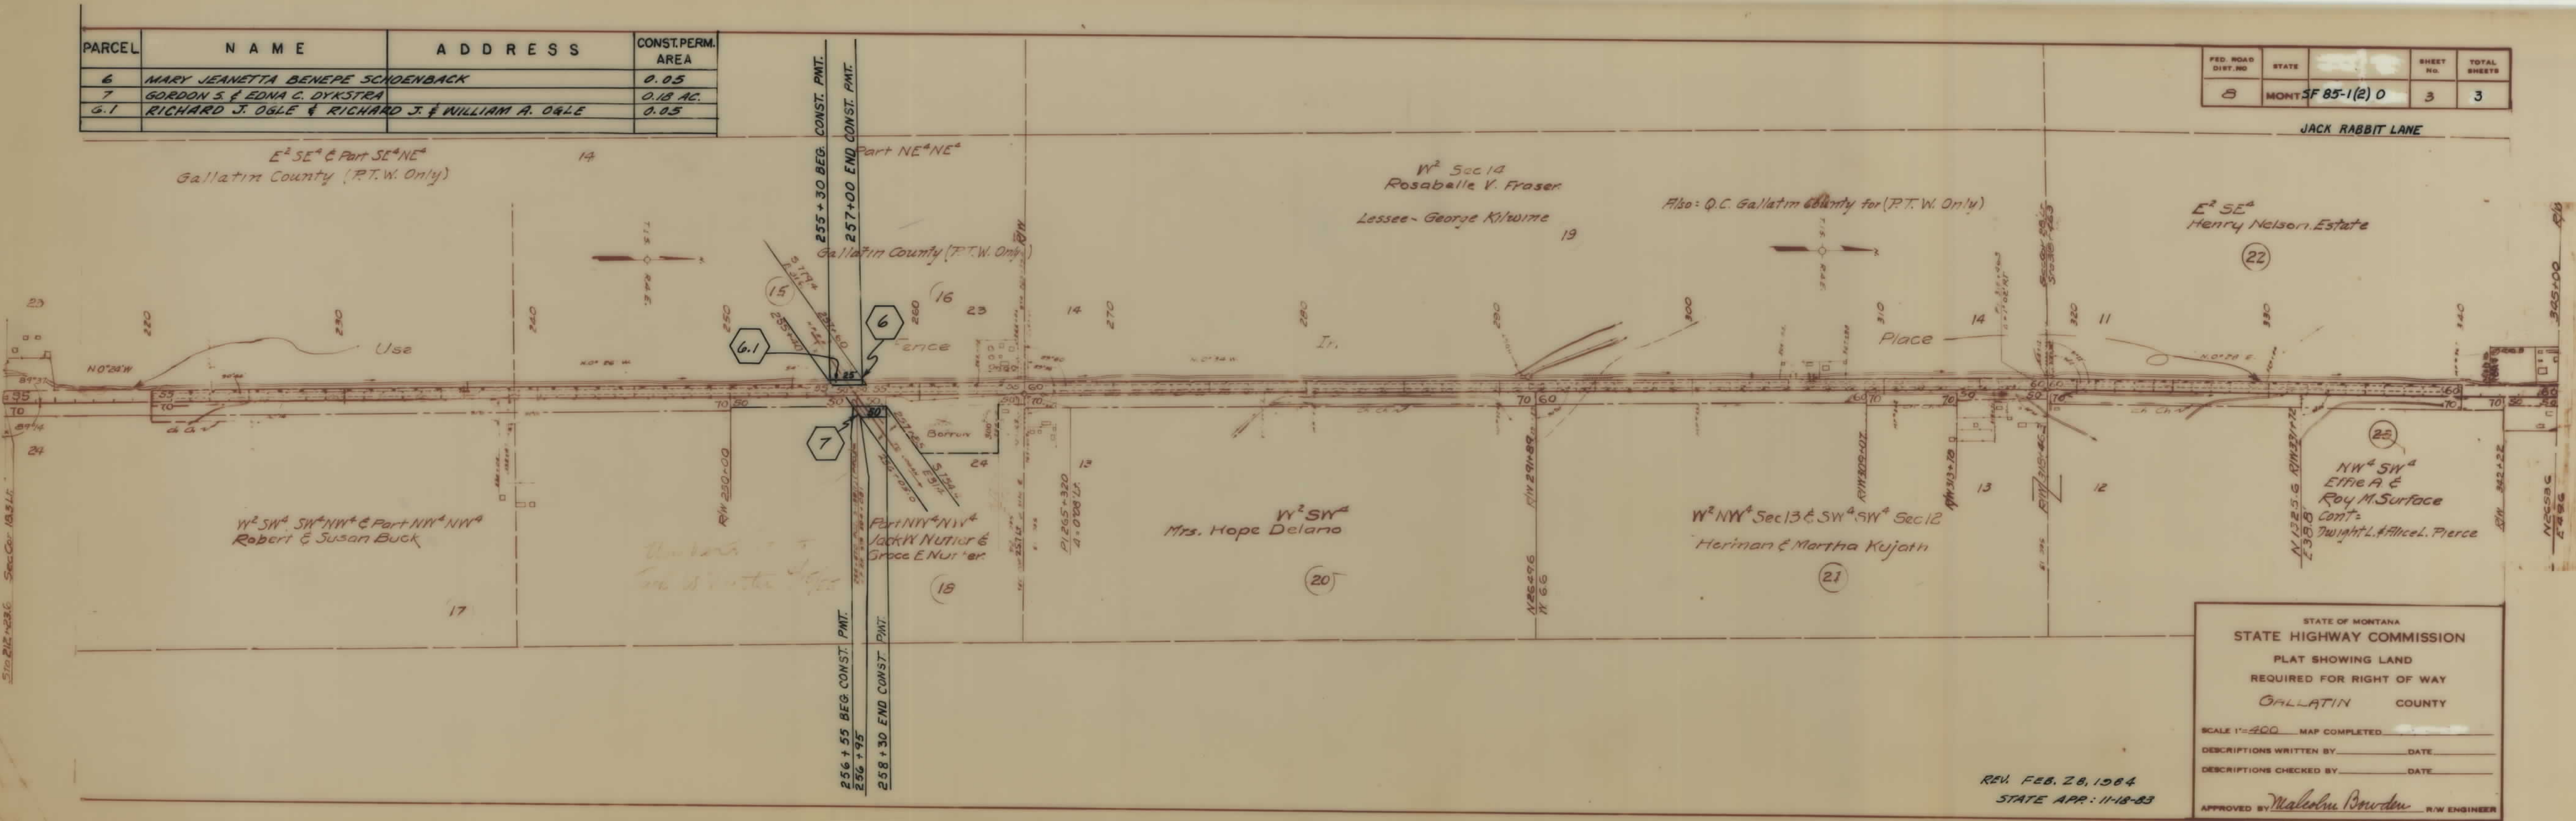

STATE OF MONTANA
STATE HIGHWAY COMMISSION
PLAT SHOWING LAND
REQUIRED FOR RIGHT OF WAY
GALLATIN COUNTY

SCALE 1"=200 MAP COMPLETED _____
 DESCRIPTIONS WRITTEN BY _____ DATE _____
 DESCRIPTIONS CHECKED BY _____ DATE _____

APPROVED BY Malcolm Bowden R/W ENGINEER

REV. FEB. 28, 1984
STATE APP: 11-18-83