


PLANS

NOT

TO

SCALE

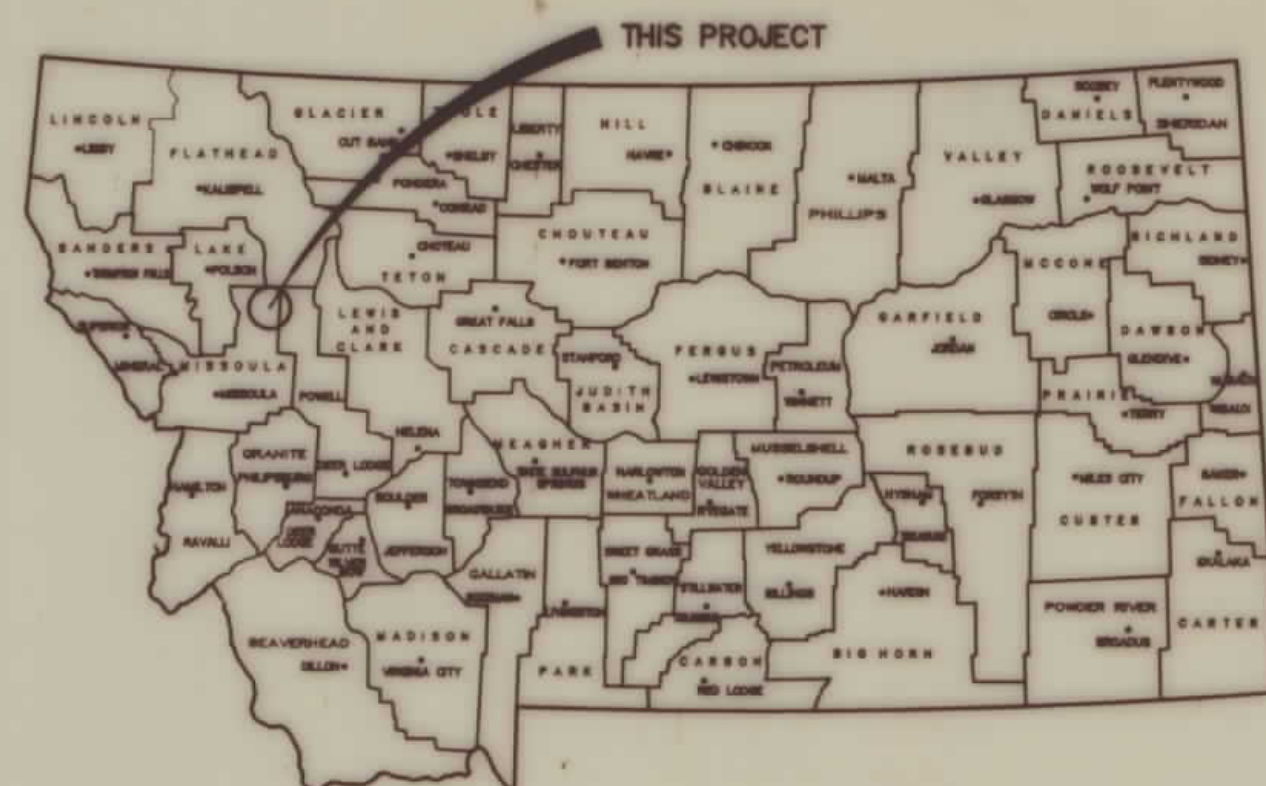

FEDERAL AID PROJECT NO. STPP 83-1(13)31

RIGHT OF WAY PLANS

CONDON NORTH & SOUTH

MISSOULA COUNTY

16.3 MI.

CONVENTIONAL SYMBOLS

- RIGHT OF WAY LINE
- CENTERLINE (C) OR PROJECTED LINE
- PARCEL NUMBER
- OWNERSHIP BOUNDARY
- R/W USE EXISTING R/W LT. OR RT.
- CONSTRUCTION LIMITS
- FENCE LINE
- COUNTY LINE
- TOWNSHIP & SECTION LINE
- 1/2 SECTION LINE
- 1/4 SECTION LINE
- SECTION CORNER
- 1/4 SECTION CORNER
- 1/16 SECTION CORNER
- CENTER OF SECTION
- TELEPHONE OR TELEGRAPH POLES IN PLACE
- POWER POLES IN PLACE
- NEW PIPES
- OLD PIPES IN PLACE
- DITCHES
- CHANNEL CHANGES
- BRIDGE

RELATED PROJECTS

ASSOCIATED PROJECT AGREEMENT NUMBERS

P.E.

STATE	PROJECT NUMBER	SHEET
MONTANA	STPP83-1(13)31	1 OF 16


CONDON N&S 1230-13

NOTE:

SHEETS 2, 5, & 6 DO NOT HAVE R/W ACQUISITIONS ON THEM AND ARE NOT PRESENTED IN THIS SET OF RIGHT OF WAY PLANS.

INDEX

PARCEL NO.	OWNERSHIPS	SHEET NO.
1	PLUM CREEK TIMBER CO.	3-4
2	CHARLES E. & BEVERLEE J. REMICK	7
	EDWARD & HELEN V. KUGLER	
	STARLING L. LINDSEY	
	JOHN J. & VICKI A. CASSIDY	
3	ROBERT E. & GLORIA I. EVANS	7
4	ROY & RUBY D. HETTLING	7
5	MANLEY O. & ROBERTA M. MORTENSEN	7
	BILL OLE ANDERSON	
6	JOHN & BARBARA J. SCHNEIDER &	7
	RICHARD L. & CORAL J. NELSON	
7	DONALD E. WOELER	7
	MILDRED A. FIELD	
	FRANIS BADALI	
8	GEORGE D. & MILDRED A. FIELD	7
9	LAWRENCE T. KAIN	7
10	CHARLES E. & BEVERLEE J. REMICK	7
	ROBERT J. & MYRTLE R. ANDERSON	
	LAWRENCE H. & BARBARA C. TVETEN	
11	RONALD M. & CANDACE E. HUMMEL	7
12	IRENE H. PETERSON	8
13	IRENE H. PETERSON "LTD PARTNERSHIP"	8
14	LUCILE C. TUTWILER	8
	SAMUEL M. CHAPPELL III &	
	NANCY E. BROWER	
15	JAY JEWETT LEONBERGER	8
16	EDWARD NICHOLS, ET AL	8
17	EDWARD & ELISE E. NICHOLS	8
18	GAROLD W. & SUSAN JOY ALEXANDER	8
20	STANLEY R. & LAURA M. SLOMINSKY	8
21	A.C. & MYRTLE H. LANGBERG	8
	IRVING E. & ALTHEA M. GRAY	
22	MICHAEL H. LANG	8
	DOLORES M. BURCH	
23	DOLORES M. BURCH, ET AL	8
24	ROBERT E. & MARIAN W. SEAMAN	9
	ROSS W. & JUDY A. WILCOX	
25	JOHN C. & MARCIA L. TAPP	9
	DELETED	
26	DELETED	9
27	DELETED	9
431	REINHOLD & HANNELOR LINDNER et al	11
28	GORDON JERNINGS SOMERVILLE II	9
29	LOUISE L. & RUSSELL D. RODGERS	9
30	JOHN J. & MARION J. KOCH	9
31	RICHARD P. & MARY D. ALEY	9
32	BERND A. & JOAN A. WELSCH	9
33	DORIS M. & WADE L. CANNING	9
35	LLOYD GEORGE & THELMA L. RUSSELL	10
36	JOSEPH R. WILHELM	10
37	FRANKLIN D. & MARILYN W. ROSE	10
38	ELDA L. GREENOUGH	10
39	CIRCLE 7 N RANCH INC.	10
40	CIRCLE 7 N RANCH INC.	10
41	CHARLES R. NELSON	10
42	MARION SEAMAN	11
43	REINHOLD & HANNELOR LINDNER	11
44	GORDON RANCH, LTD.	14
45	GORDON RANCH, LTD.	14
46	SHELDON J. & SUZANNE M. VERNON	15
47	JEROME GIBSON	15
48	TOM & DEBRA K. PEARSON	15
49	ROBERT J. MATTINGLY	15,16
	WAYNE C. & MARIAN TRIPP	
50	TOM & DEBRA K. PEARSON	15,16
51	KENNETH L. CHILDS	16
	JAMES M. & RUTH JANELL O'ROURKE	
	J. LOVELL & MARGARET J. NELSON	
52	ARTHUR G. ANDERSON	3
	LELAND ANDERSON	
53	Deleted	7
54	Deleted	12,13
55	JOYCE SEIKO KOBAYASHI	9,10
56	STANLEY R. & LAURA M. SLOMINSKY et al	8

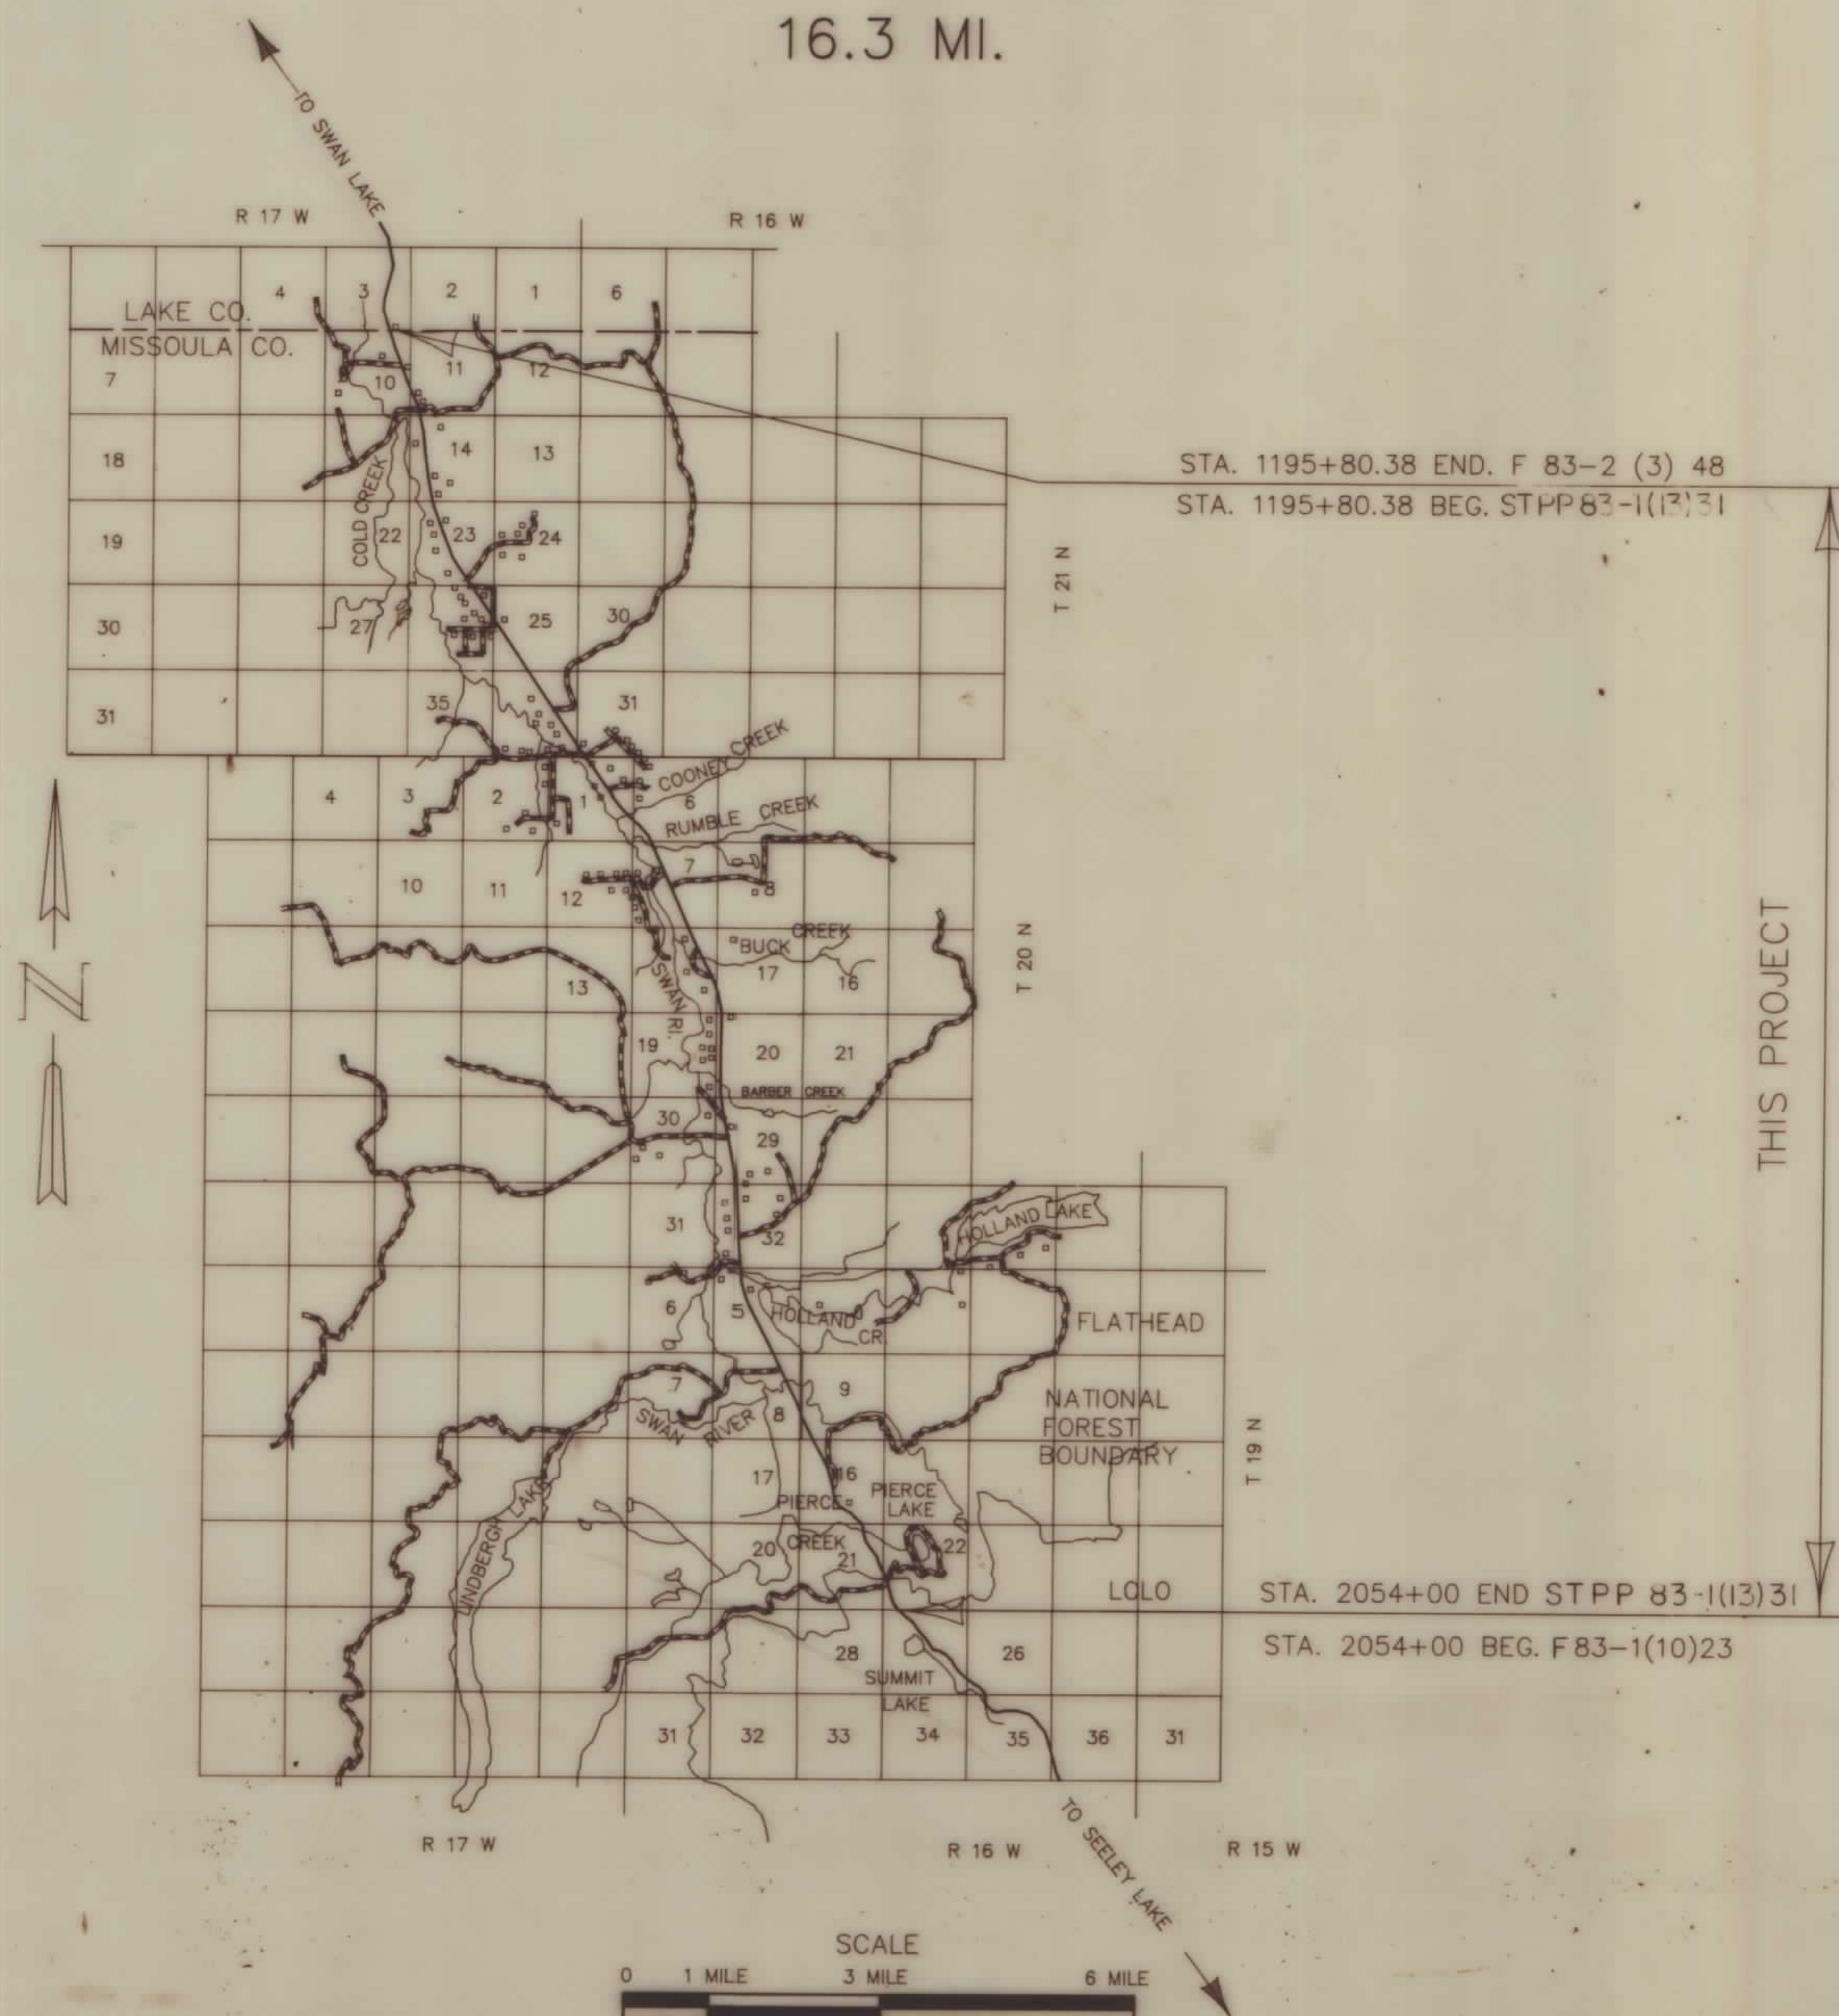


APPR. AUTH. 12-14-92

ACQ. AUTH. 10-12-93


2-9-94, 2-22-94, 4-12-94

Rev. 3-8-93, 4-1-93, 7-10-94

STPP 83-1(13)31 SH 1

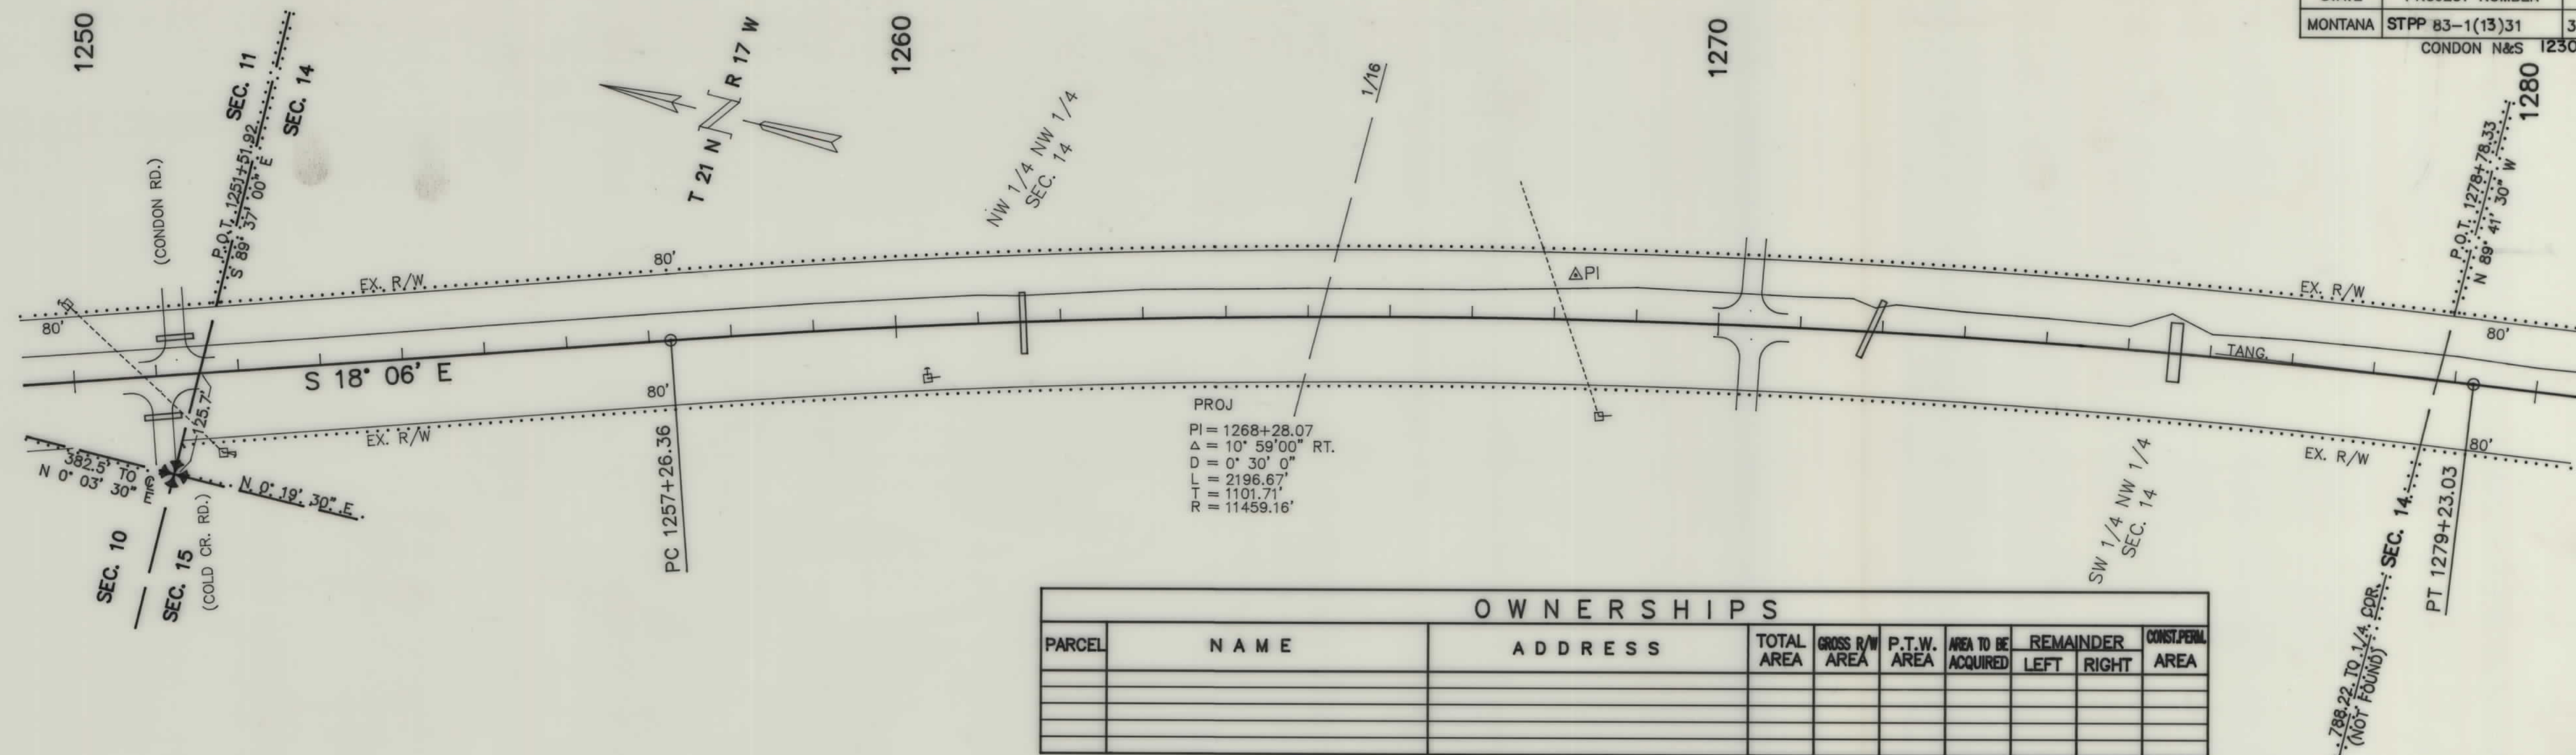


OWNERSHIPS								
PARCEL	NAME	ADDRESS	TOTAL AREA	GROSS R/W AREA	P.T.W. AREA	AREA TO BE ACQUIRED	REMAINDER LEFT	REMAINDER RIGHT

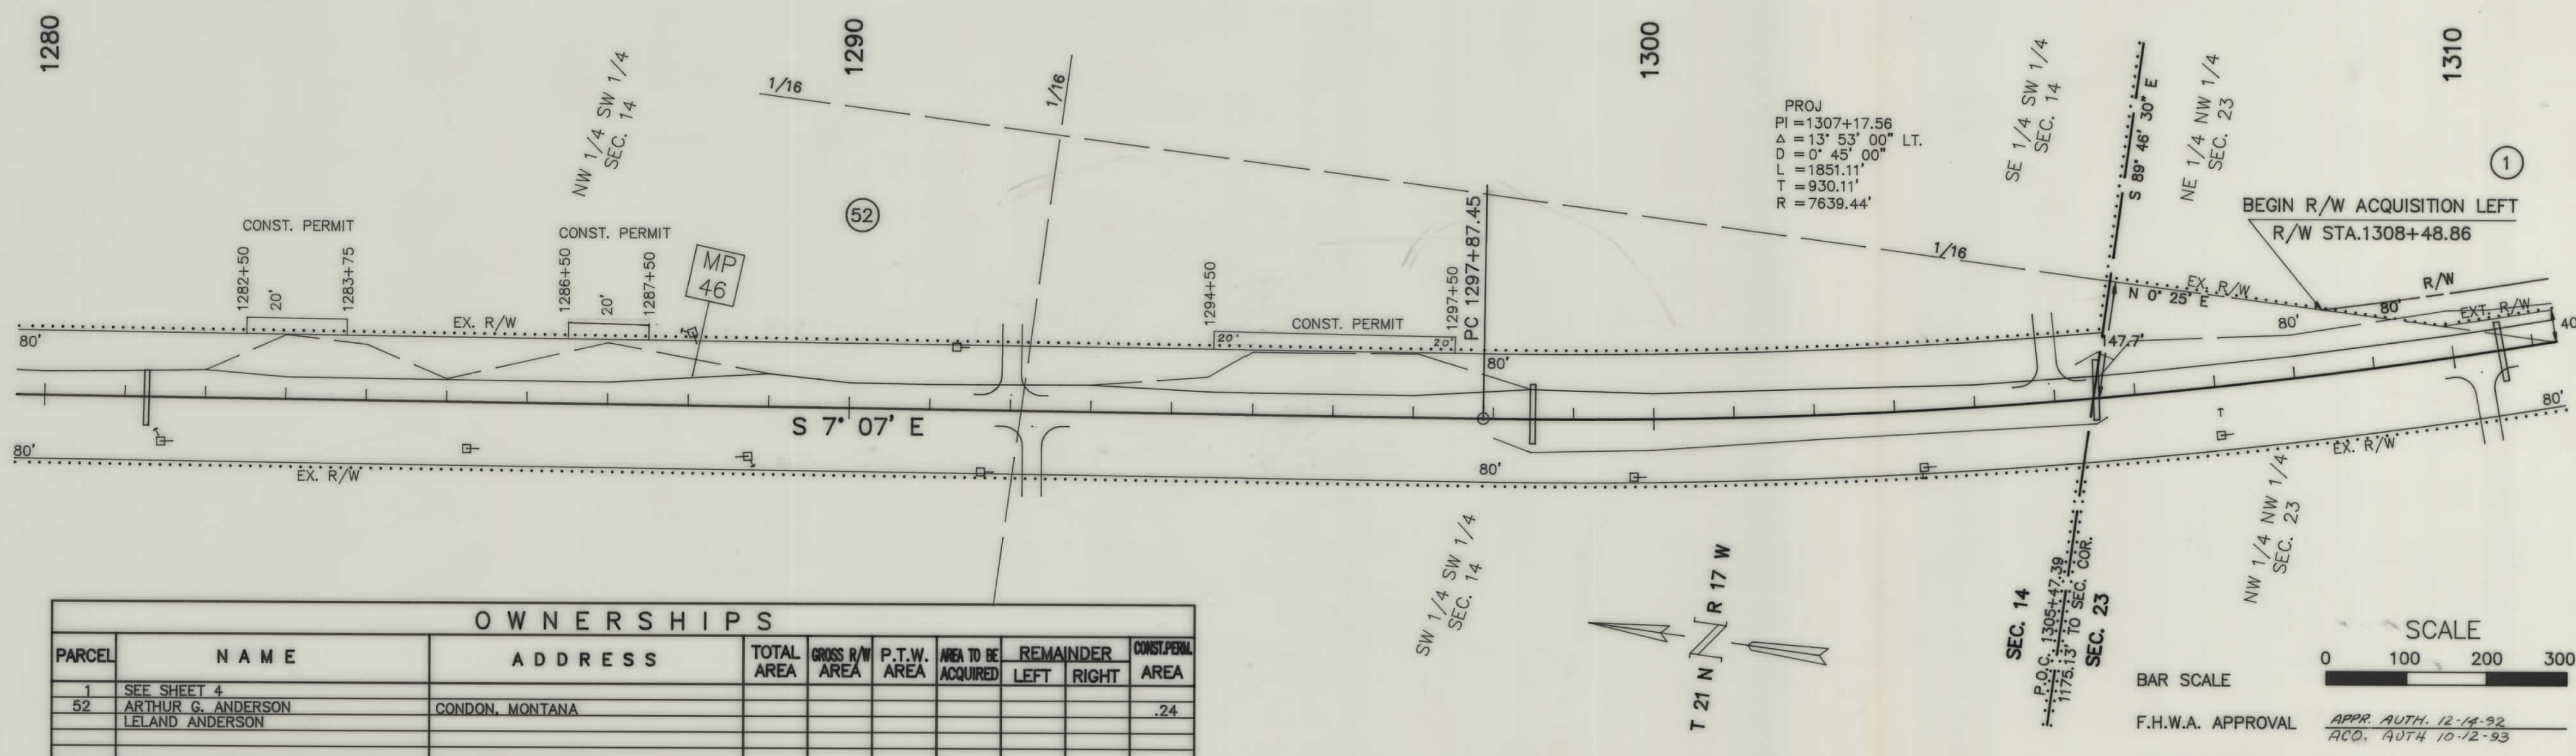

OWNERSHIPS								
PARCEL	NAME	ADDRESS	TOTAL AREA	GROSS R/W AREA	P.T.W. AREA	AREA TO BE ACQUIRED	REMAINDER LEFT	REMAINDER RIGHT
1	SEE SHEET 4							
52	ARTHUR G. ANDERSON LELAND ANDERSON	CONDON, MONTANA						.24

SCALE
 0 100 200 300
 BAR SCALE
 F.H.W.A. APPROVAL
 REVISION DATES

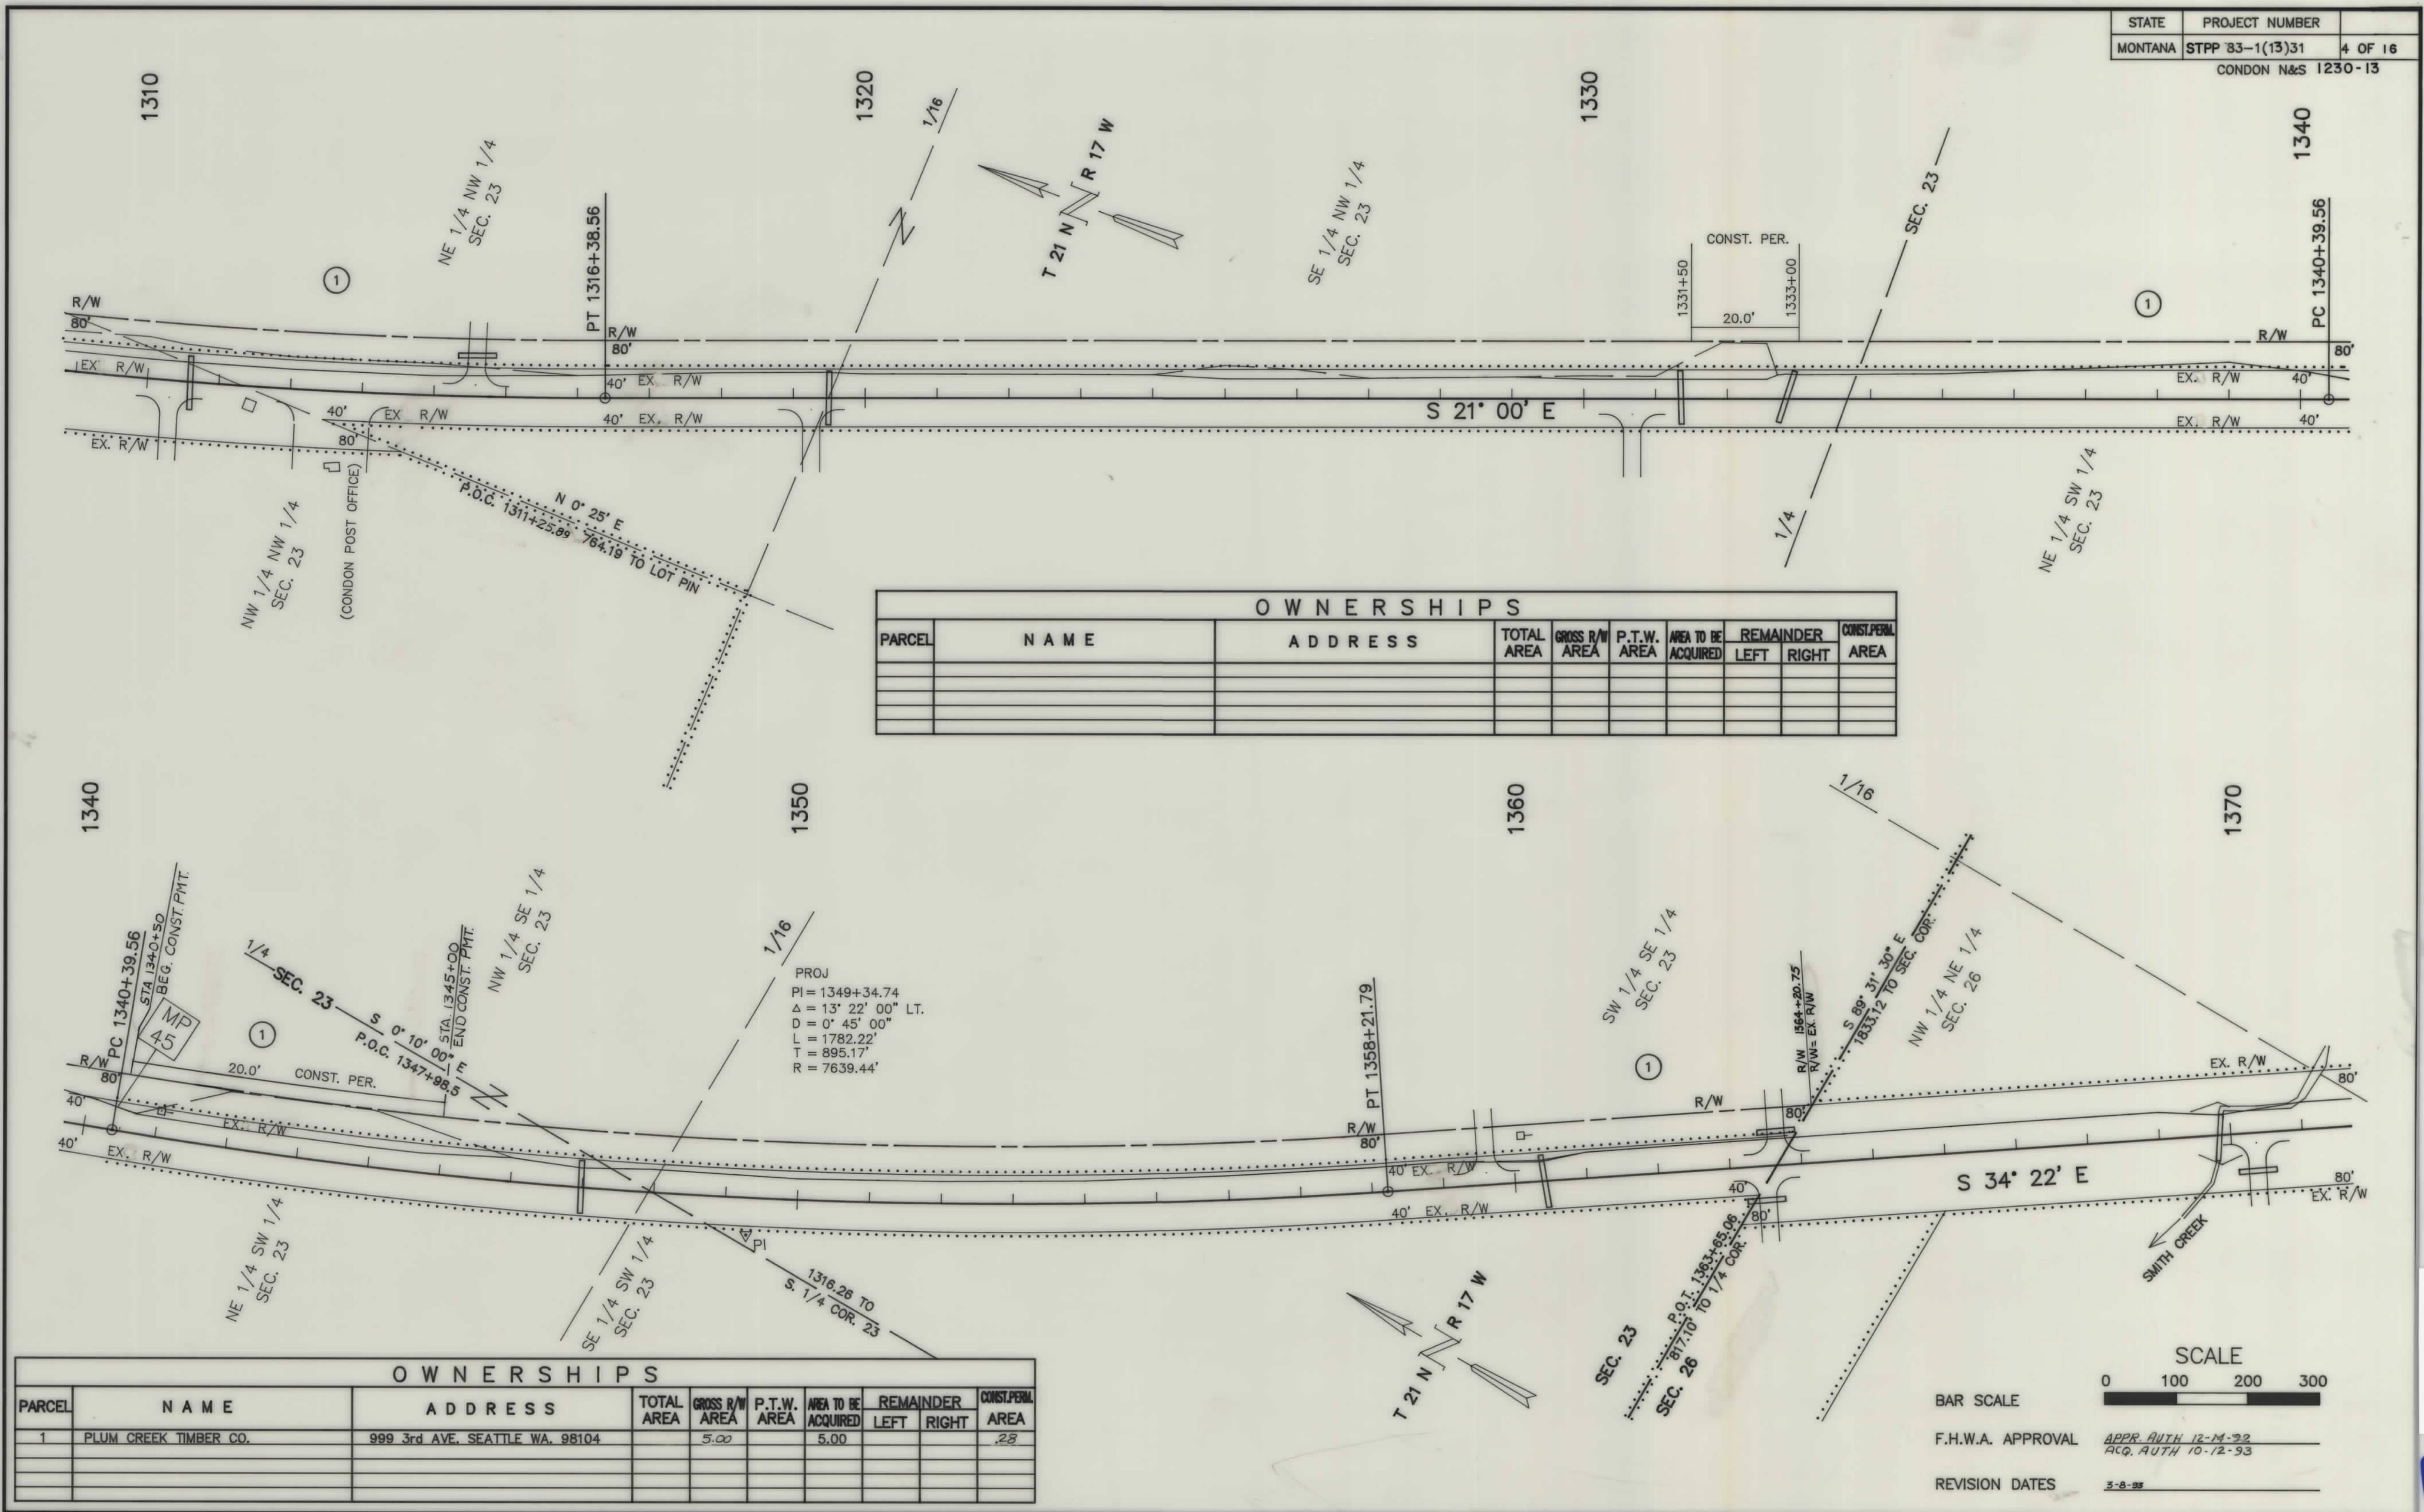


OWNERSHIPS								
PARCEL	NAME	ADDRESS	TOTAL AREA	GROSS R/W AREA	P.T.W. AREA	AREA TO BE ACQUIRED	REMAINDER LEFT	REMAINDER RIGHT

PROJ
PI = 1349+34.74
Δ = 13° 22' 00" LT.
D = 0° 45' 00"
L = 1782.22'
T = 895.17'
R = 7639.44'

OWNERSHIPS								
PARCEL	NAME	ADDRESS	TOTAL AREA	GROSS R/W AREA	P.T.W. AREA	AREA TO BE ACQUIRED	REMAINDER LEFT	REMAINDER RIGHT
1	PLUM CREEK TIMBER CO.	999 3rd AVE. SEATTLE WA. 98104		5.00		5.00		.28


SCALE
0 100 200 300
BAR SCALE
F.H.W.A. APPROVAL
APPR. AUTH 12-14-92
ACQ. AUTH 10-12-93
REVISION DATES 5-8-93

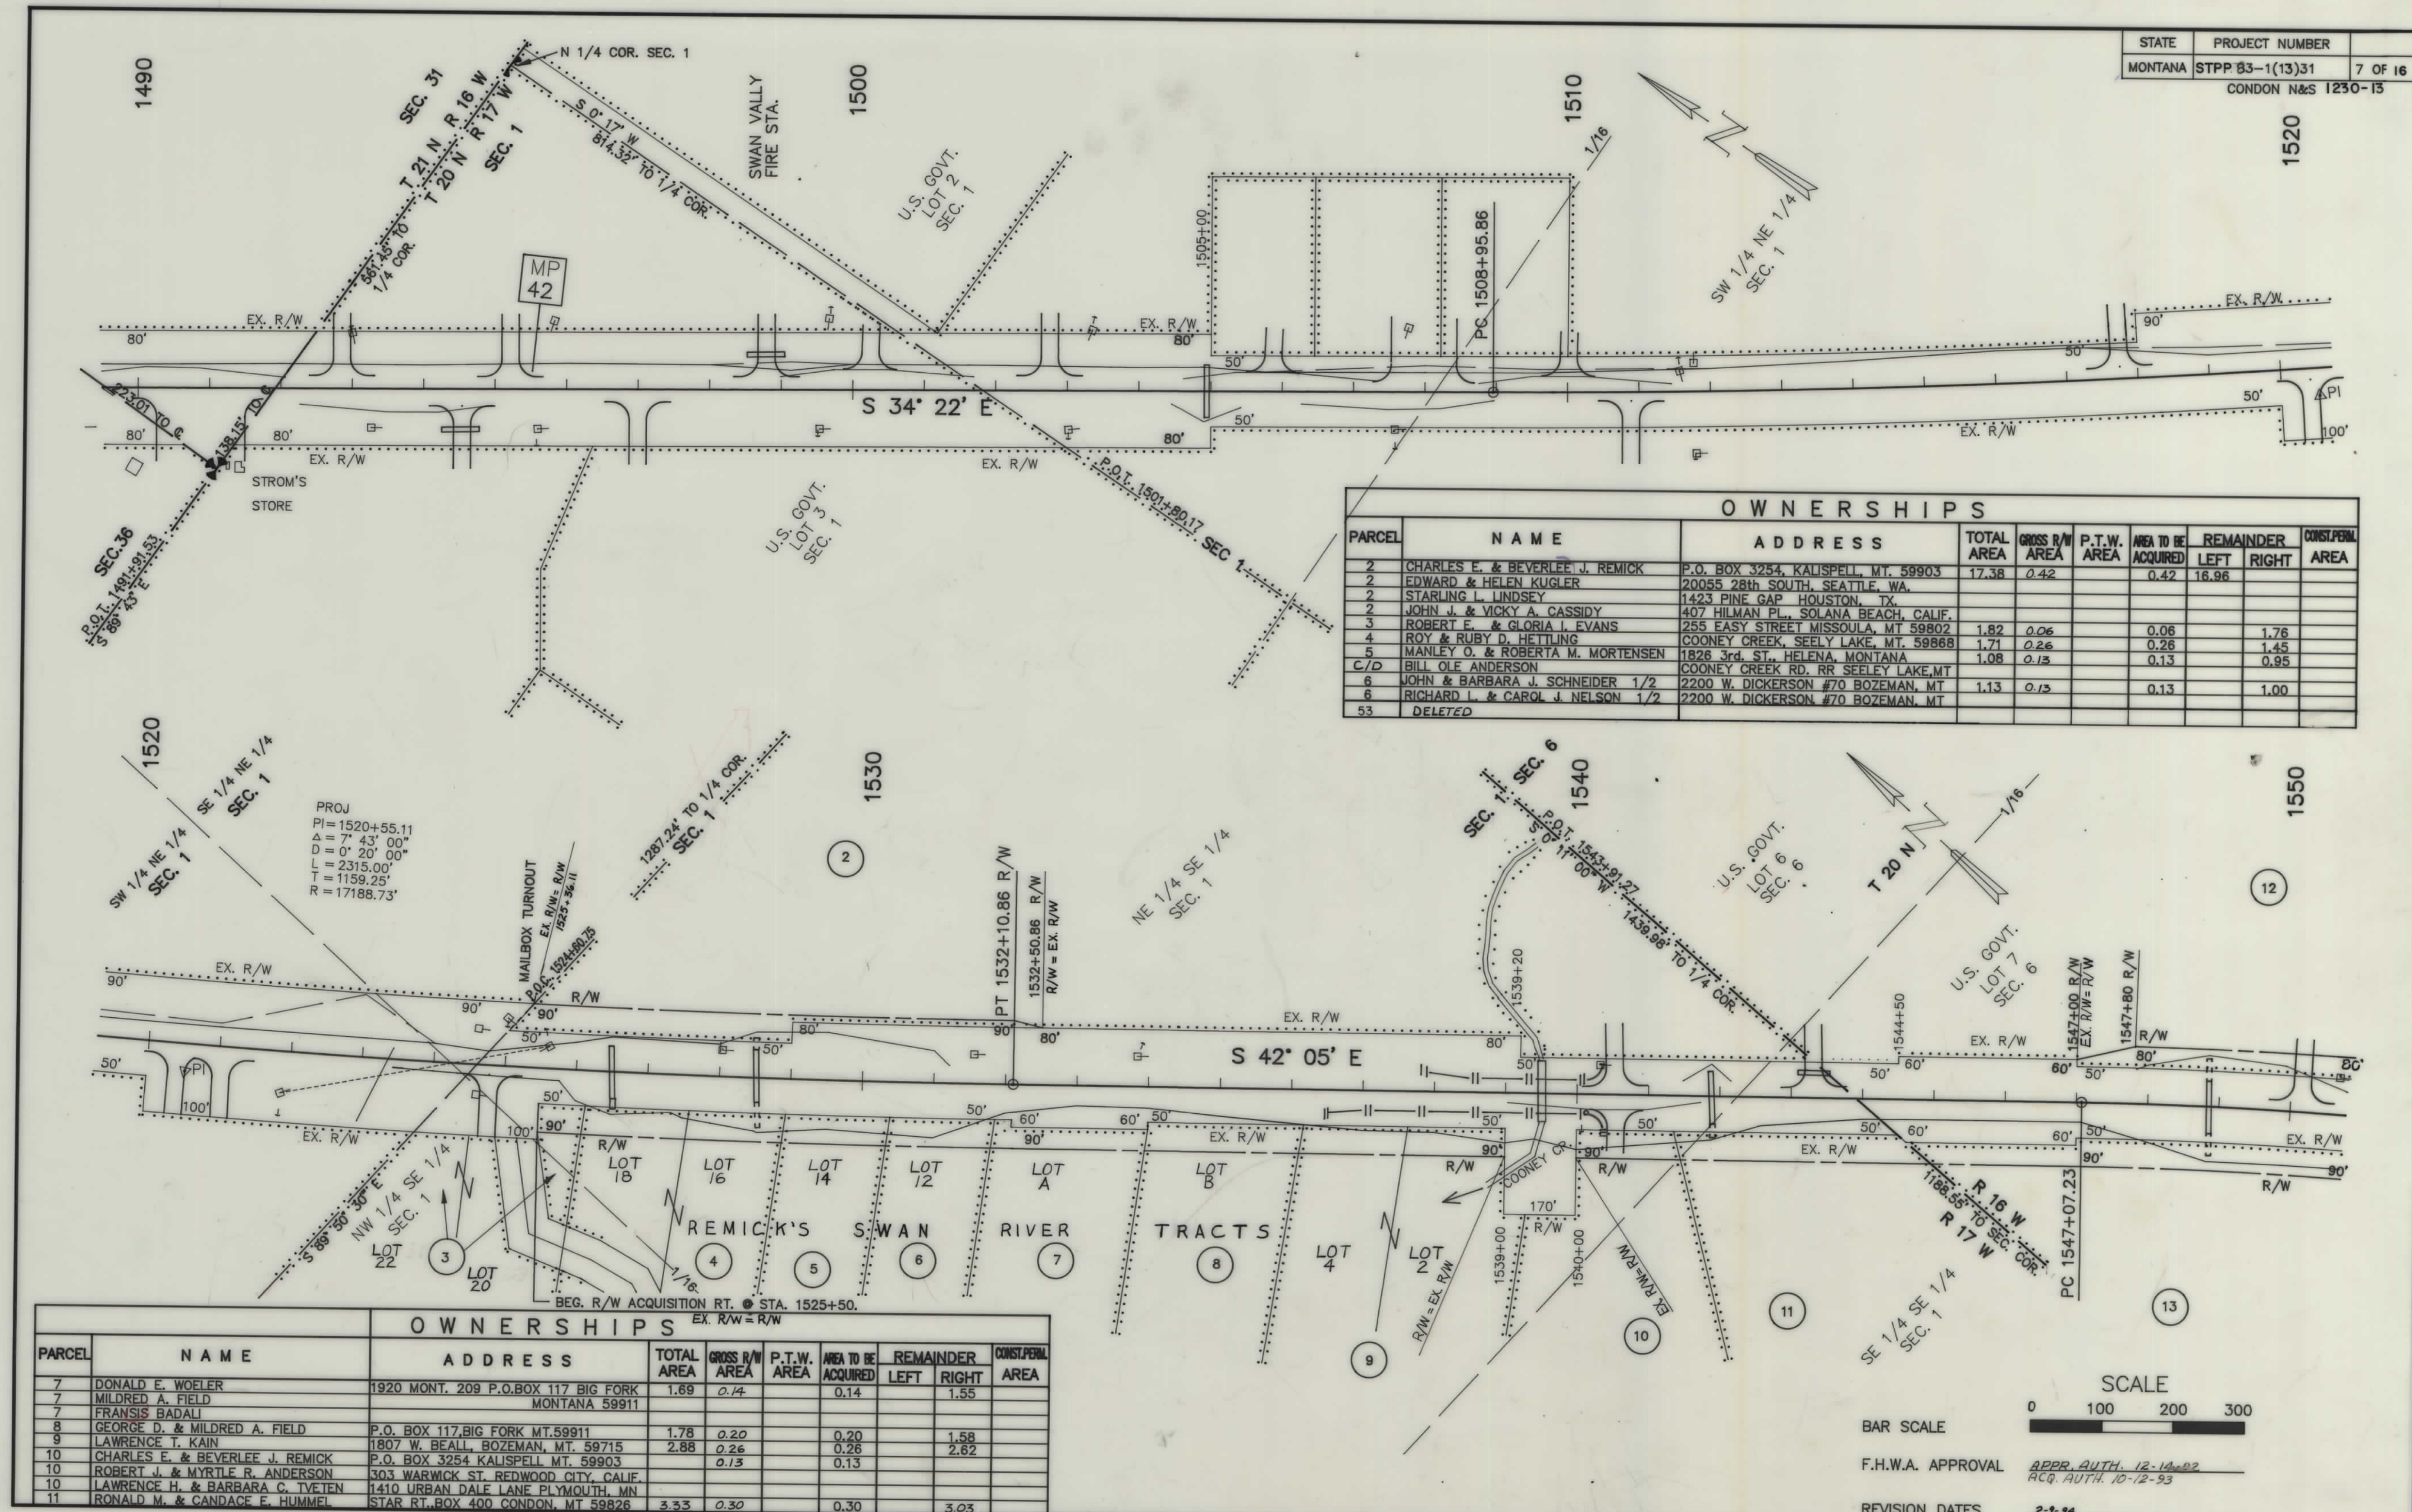


OWNERSHIPS									
PARCEL	NAME	ADDRESS	TOTAL AREA	GROSS R/W AREA	P.T.W. AREA	AREA TO BE ACQUIRED	REMAINDER LEFT	REMAINDER RIGHT	CONST. PERM. AREA
2	CHARLES E. & BEVERLEE J. REMICK	P.O. BOX 3254, KALISPELL, MT. 59903	17.38	0.42		0.42	16.96		
2	EDWARD & HELEN KUGLER	20055 28th SOUTH, SEATTLE, WA.							
2	STARLING L. LINDSEY	1423 PINE GAP HOUSTON, TX.							
2	JOHN J. & VICKY A. CASSIDY	407 HILMAN PL., SOLANA BEACH, CALIF.							
3	ROBERT E. & GLORIA J. EVANS	255 EASY STREET MISSOULA, MT. 59802	1.82	0.06		0.06		1.76	
4	ROY & RUBY D. HETTING	COONEY CREEK, SEELY LAKE, MT. 59868	1.71	0.26		0.26		1.45	
5	MANLEY O. & ROBERTA M. MORTENSEN	1826 3rd. ST., HELENA, MONTANA	1.08	0.13		0.13		0.95	
C/D	BILL OLE ANDERSON	COONEY CREEK RD. RR SEELEY LAKE, MT							
6	JOHN & BARBARA J. SCHNEIDER 1/2	2200 W. DICKERSON #70 BOZEMAN, MT	1.13	0.13		0.13		1.00	
6	RICHARD L. & CAROL J. NELSON 1/2	2200 W. DICKERSON #70 BOZEMAN, MT							
53	DELETED								

OWNERSHIPS									
PARCEL	NAME	ADDRESS	TOTAL AREA	GROSS R/W AREA	P.T.W. AREA	AREA TO BE ACQUIRED	REMAINDER LEFT	REMAINDER RIGHT	CONST. PERM. AREA
7	DONALD E. WOELER	1920 MONT. 209 P.O. BOX 117 BIG FORK MONTANA 59911	1.69	0.14		0.14		1.55	
7	MILDRED A. FIELD								
7	FRANIS BADALI								
8	GEORGE D. & MILDRED A. FIELD	P.O. BOX 117, BIG FORK MT. 59911	1.78	0.20		0.20		1.58	
9	LAWRENCE T. KAIN	1807 W. BEALL, BOZEMAN, MT. 59715	2.88	0.26		0.26		2.62	
10	CHARLES E. & BEVERLEE J. REMICK	P.O. BOX 3254 KALISPELL MT. 59903		0.13		0.13			
10	ROBERT J. & MYRTLE R. ANDERSON	303 WARWICK ST. REDWOOD CITY, CALIF.							
10	LAWRENCE H. & BARBARA C. TYETEN	1410 URBAN DALE LANE PLYMOUTH, MN							
11	RONALD M. & CANDACE E. HUMMEL	STAR RT. BOX 400 CONDON, MT 59826	3.33	0.30		0.30		3.03	

SCALE
0 100 200 300
BAR SCALE
F.H.W.A. APPROVAL
REVISION DATES
APPR. AUTH. 12-14-92
ACQ. AUTH. 10-12-93
2-9-94

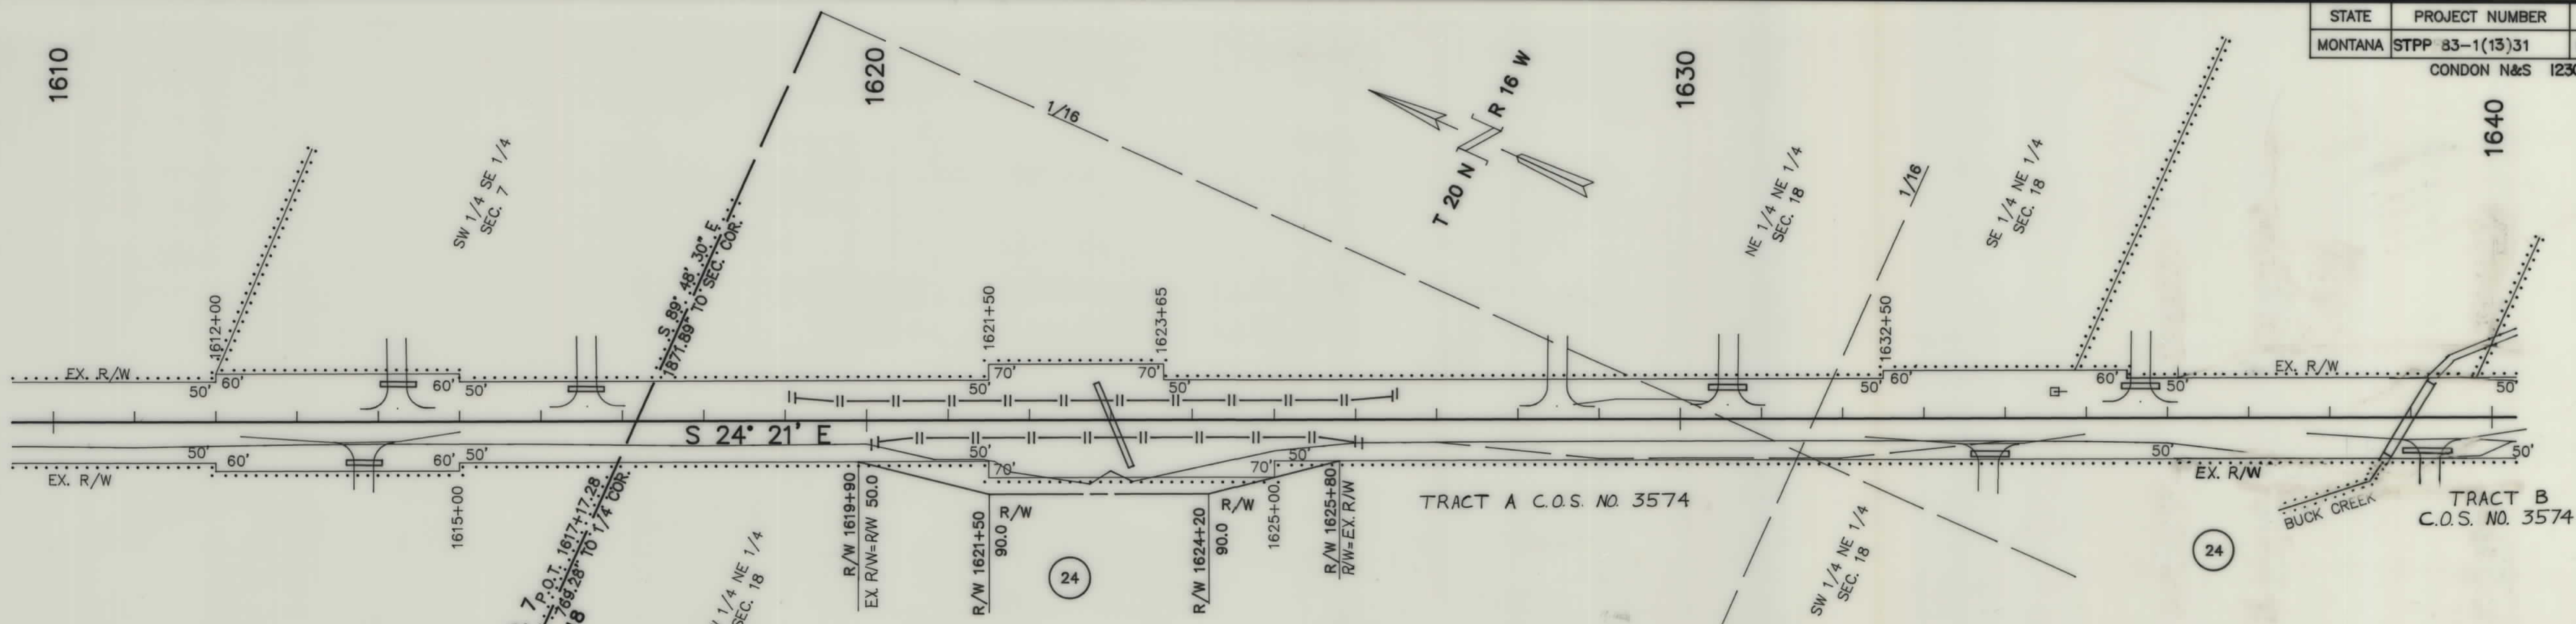

OWNERSHIPS									
PARCEL	NAME	ADDRESS	TOTAL AREA	GROSS R/W AREA	P.T.W. AREA	AREA TO BE ACQUIRED	REMAINDER LEFT	REMAINDER RIGHT	CONST. PERM. AREA
24	ROBERT E. & MARIAN W. SEAMAN	STAR ROUTE 612, CONDON, MT. 59826		0.23		0.23			
24	ROSS W. & JUDY A. WILCOX	7805 N. SHORE DR. LINCOLN, NE 68516							
24	JOHN C. & MARCIA L. TAPP	7401 BENTON DR. DES MOINES IA 50322							

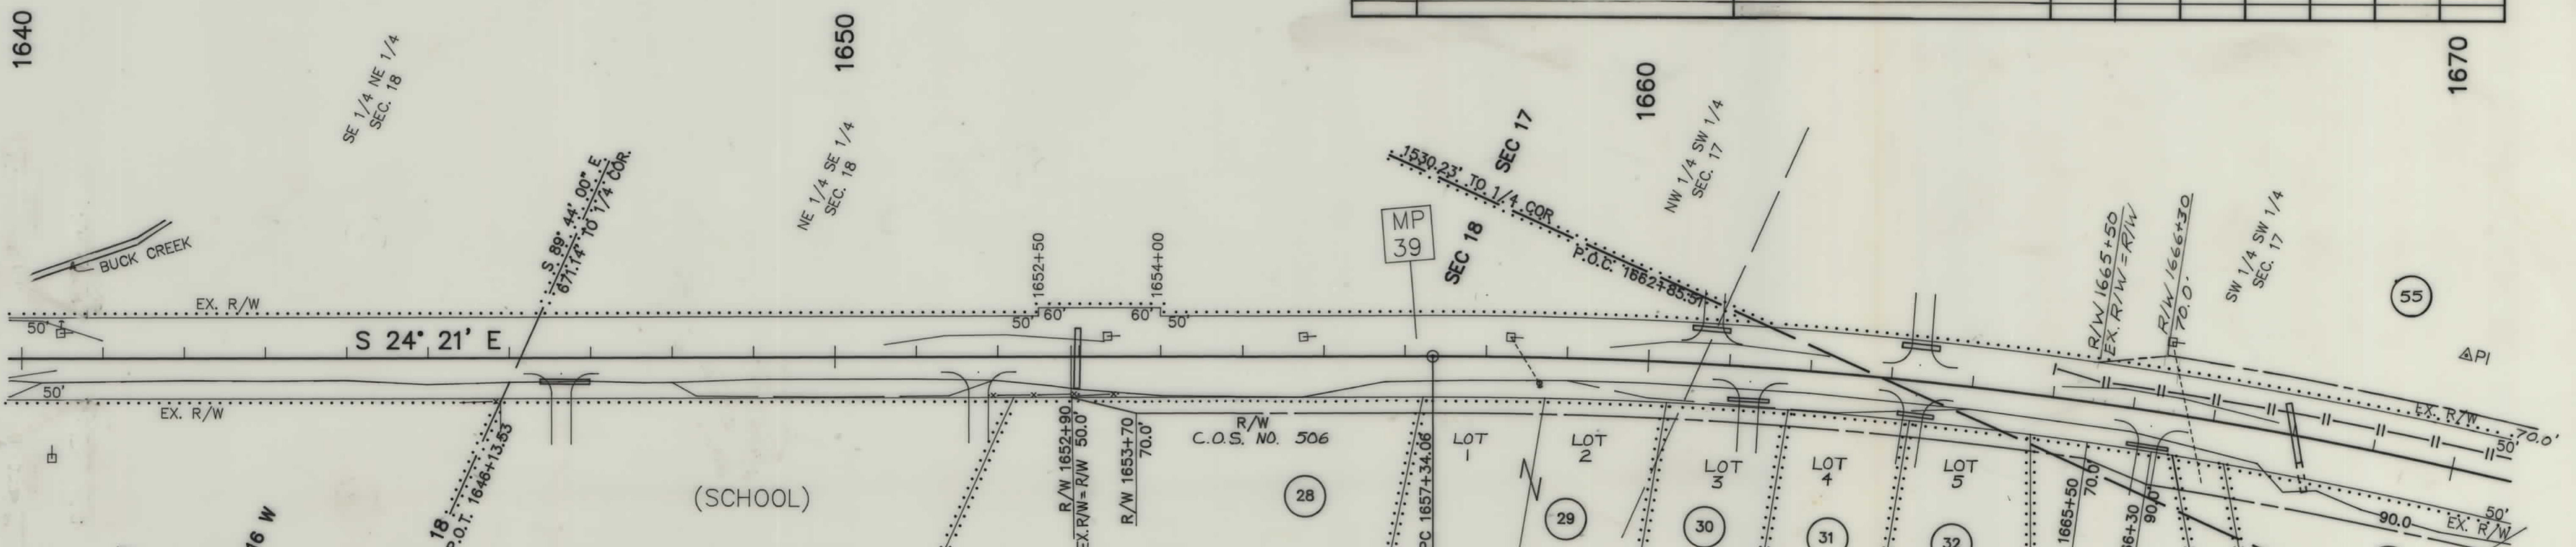

OWNERSHIPS									
PARCEL	NAME	ADDRESS	TOTAL AREA	GROSS R/W AREA	P.T.W. AREA	AREA TO BE ACQUIRED	REMAINDER LEFT	REMAINDER RIGHT	CONST. PERM. AREA
25	DELETED								
26	DELETED								
27	DELETED								
28	GORDON JENNINGS SOMERVILLE II	P.O. BOX 1106, CONDON MT 59826	12.53	0.18		0.18		12.35	
29	LOUISE L. & RUSSELL D. ROGERS	8164 NW OASIS LANE REDMAN, OR 97753	3.13	0.14		0.14		2.99	
30	JOHN J. & MARIAN J. KOCH	P.O. BOX 682 HELENA, MT	1.75	0.07		0.07		1.68	
31	RICHARD P. & MARY D. ALEY	BIG FORK, MONTANA	1.86	0.07		0.07		1.79	
32	BERND A. & JOAN A. WELSH	500 COLORADO GULCH MISSOULA, MT	2.54	0.07		0.07		2.47	
33	DORIS M. & WADE L. CANNING	13970 SW 22nd BEAVERTON, OR 97005	1.98	0.12		0.12		1.86	
55	JOYCE SEIKO KOBAYASHI	711 DEXTER ST., DENVER, CO 80220		0.34		0.34			

BLOCK 1
SWANLAND RECREATION SITES
PROJ
PI = 1670+06.02
Δ = 25° 02' 00" RT.
D = 1' 00' 00"
L = 2503.33'
T = 1271.97'
R = 5729.58'


BLOCK 2
SWANLAND RECREATION SITES
S 0° 16' W
1113.22' TO SEC. COR.
SE 1/4 SE 1/4 SEC. 18

SCALE
0 100 200 300


BAR SCALE

F.H.W.A. APPROVAL
APPR. AUTH. 12-14-92
ACQ. AUTH. 10-12-93

REVISION DATES
3-8-93

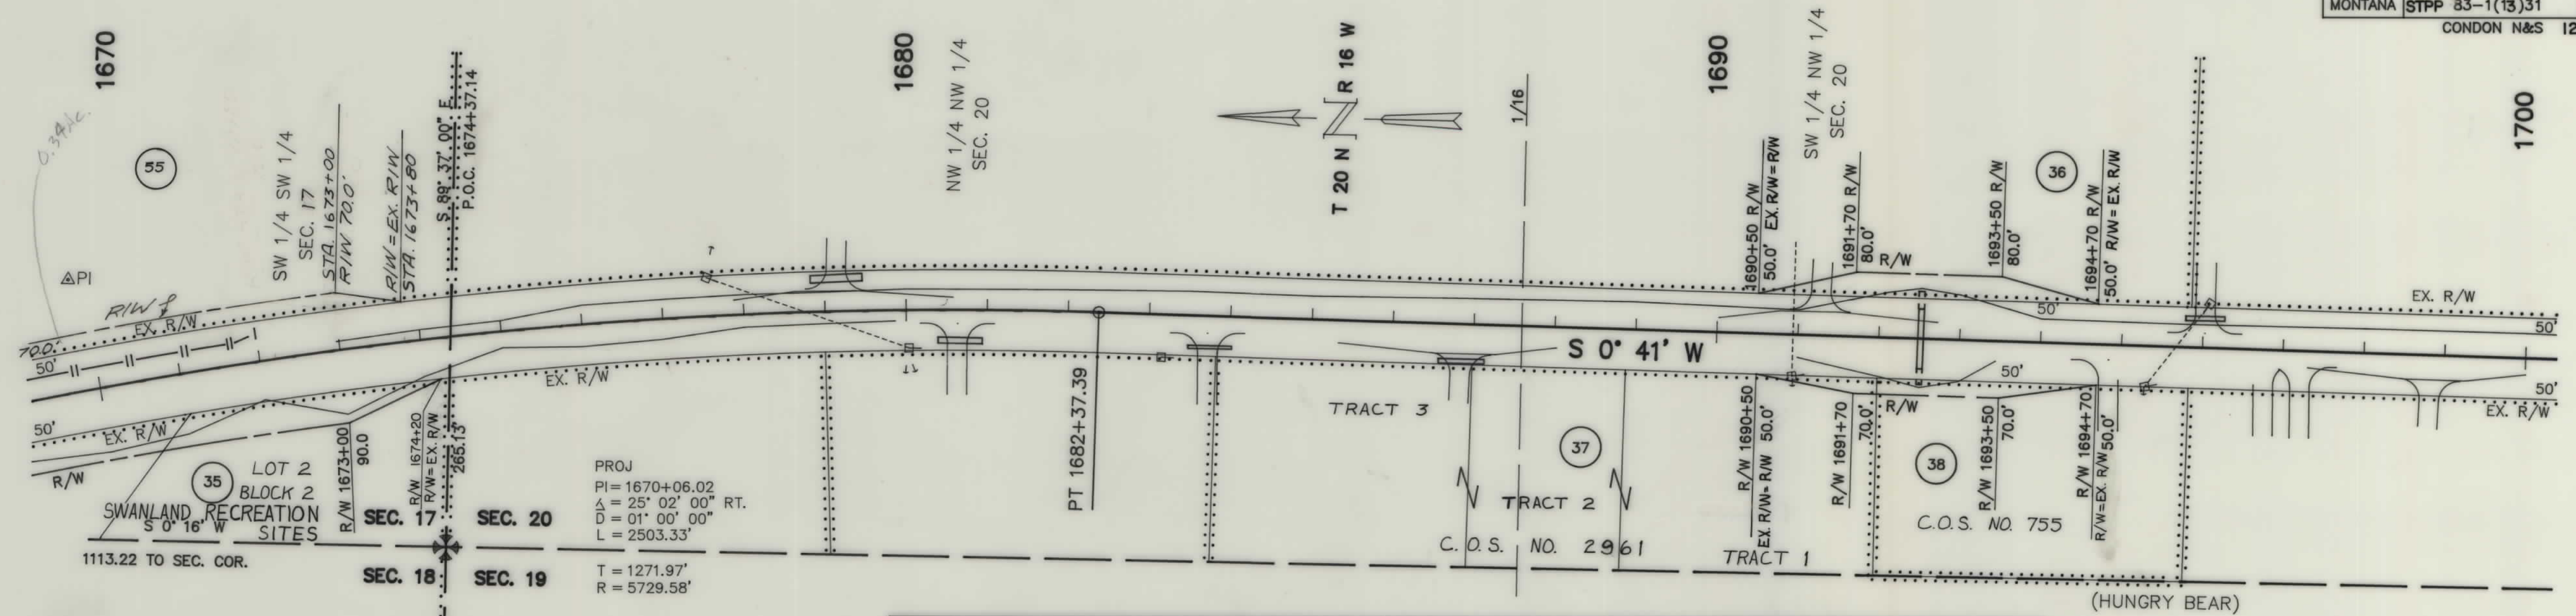


OWNERSHIPS							
PARCEL	NAME	ADDRESS	TOTAL AREA	GROSS R/W AREA	P.T.W. AREA	AREA TO BE ACQUIRED	REMAINDER LEFT RIGHT AREA
35	LOYD GEORGE SR. & THELMA LOUISE RUSSELL	2491 5TH ST., ATWATER, CALIF.	11.07	0.58		0.58	10.49
36	JOSEPH R. WILHELM	SEELEY LAKE, MONTANA 59868		0.21		0.21	
37	FRANKLIN D. & MARILYN W. ROSE	CONDON, MONTANA 59826	4.76	0.04		0.04	4.72
38	ELDA L. GREENOUGH	BOX 2461, HWY. 82 N. SEELEY LAKE, MONT. 59868	2.16	0.11		0.11	2.05
55	JOYCE SEIKO KOBAYASHI	711 DEXTER ST., DENVER, CO 80220		0.34		0.34	

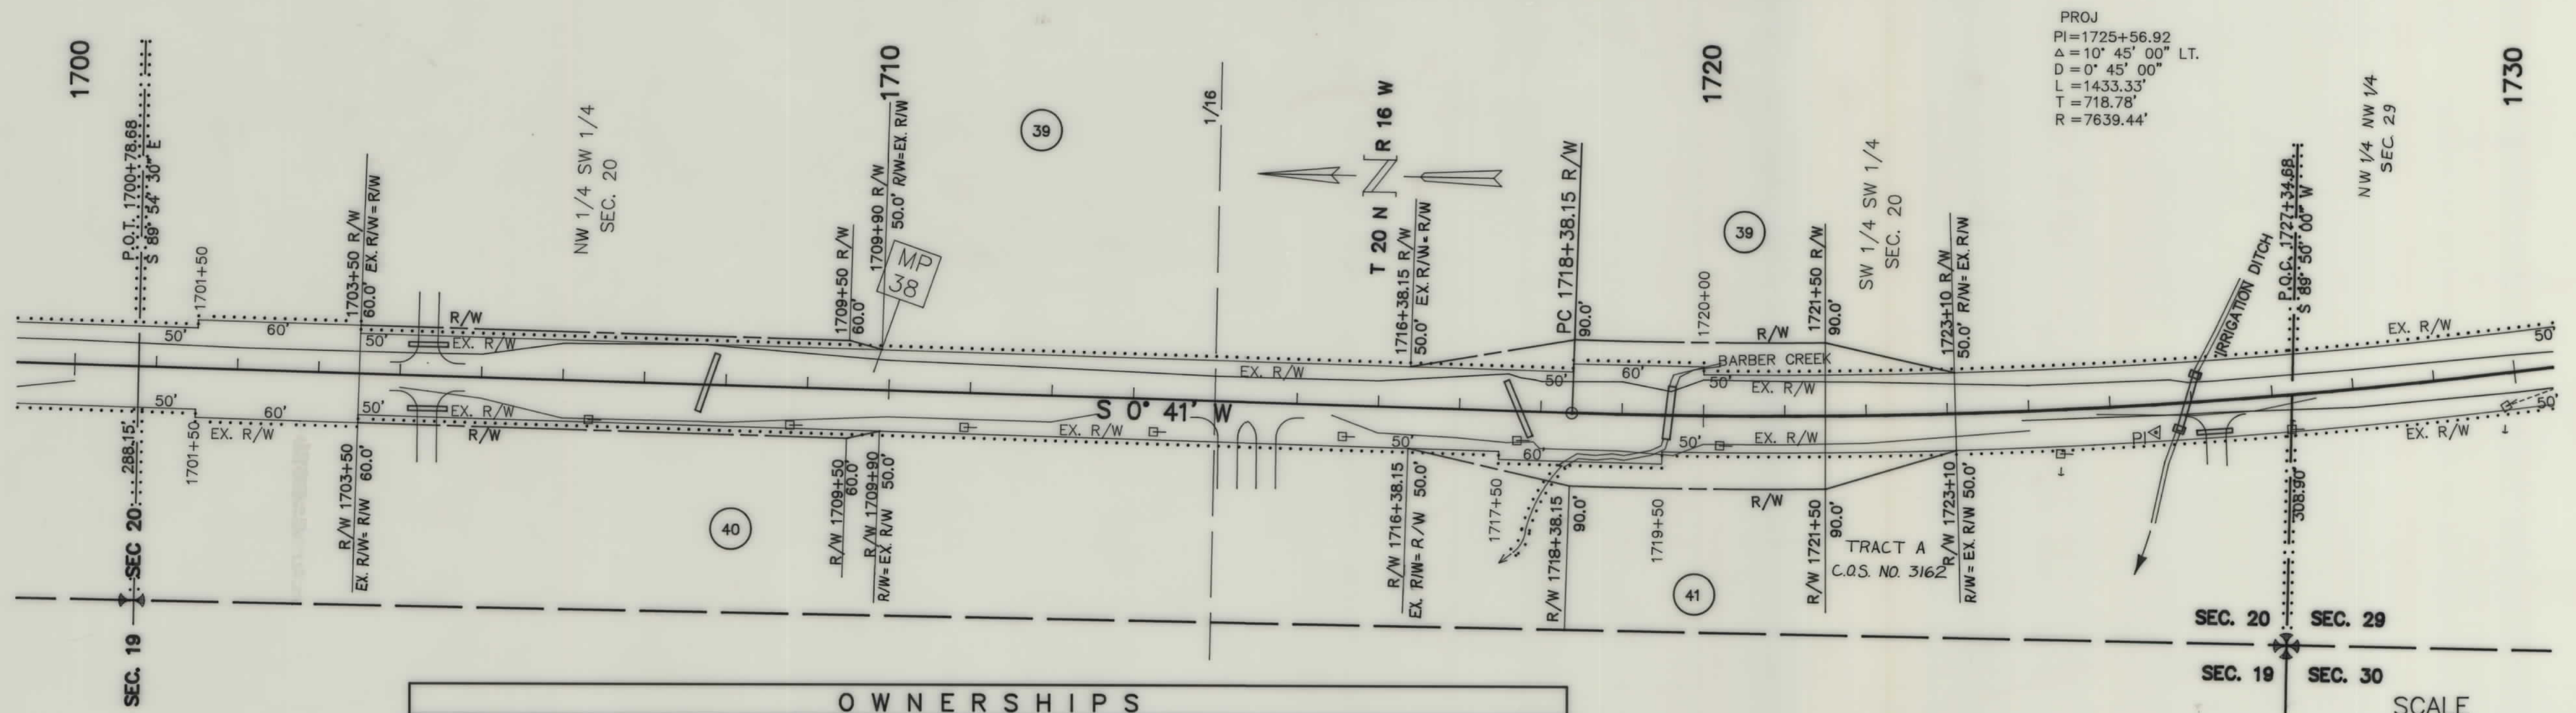


OWNERSHIPS							
PARCEL	NAME	ADDRESS	TOTAL AREA	GROSS R/W AREA	P.T.W. AREA	AREA TO BE ACQUIRED	REMAINDER LEFT RIGHT AREA
39	CIRCLE 7 RANCH INC.	HWY. 209 BOX 2230 SEELEY LAKE, MT		0.55		0.55	
40	CIRCLE 7 RANCH INC.	59868	7.0	0.20		0.20	6.8
39&40	CIRCLE 7 RANCH INC.			0.75		0.75	
41	CHARLES R. NELSON	12026 50th ST. COURT EAST SUMNER, WA 98390	5.2	0.37		0.37	4.83

SCALE
0 100 200 300
BAR SCALE
F.H.W.A. APPROVAL
APPR. AUTH. 12-14-92
ACQ. AUTH. 10-12-93
REVISION DATES 3-8-93

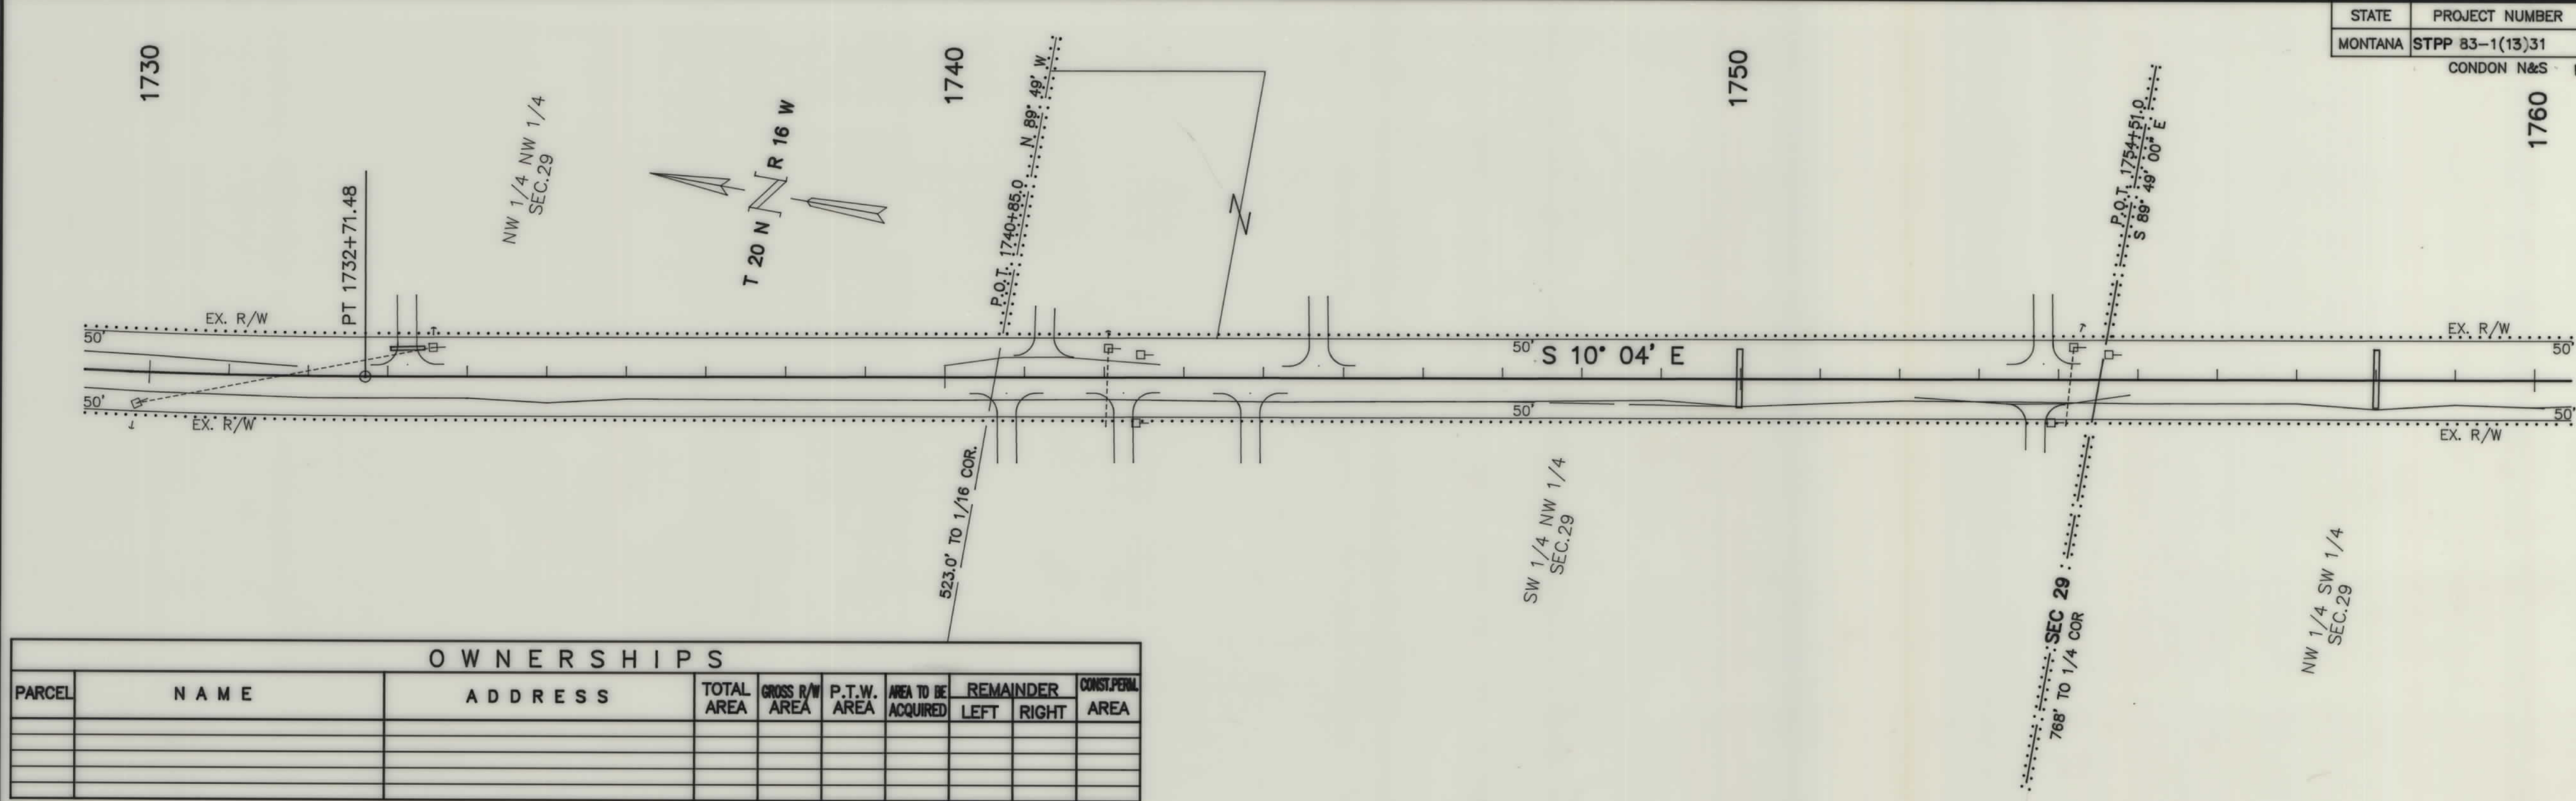


OWNERSHIPS									
PARCEL	N A M E	A D D R E S S	TOTAL AREA	GROSS R/W AREA	P.T.W. AREA	AREA TO BE ACQUIRED	REMAINDER		CONST.PERAL AREA
							LEFT	RIGHT	

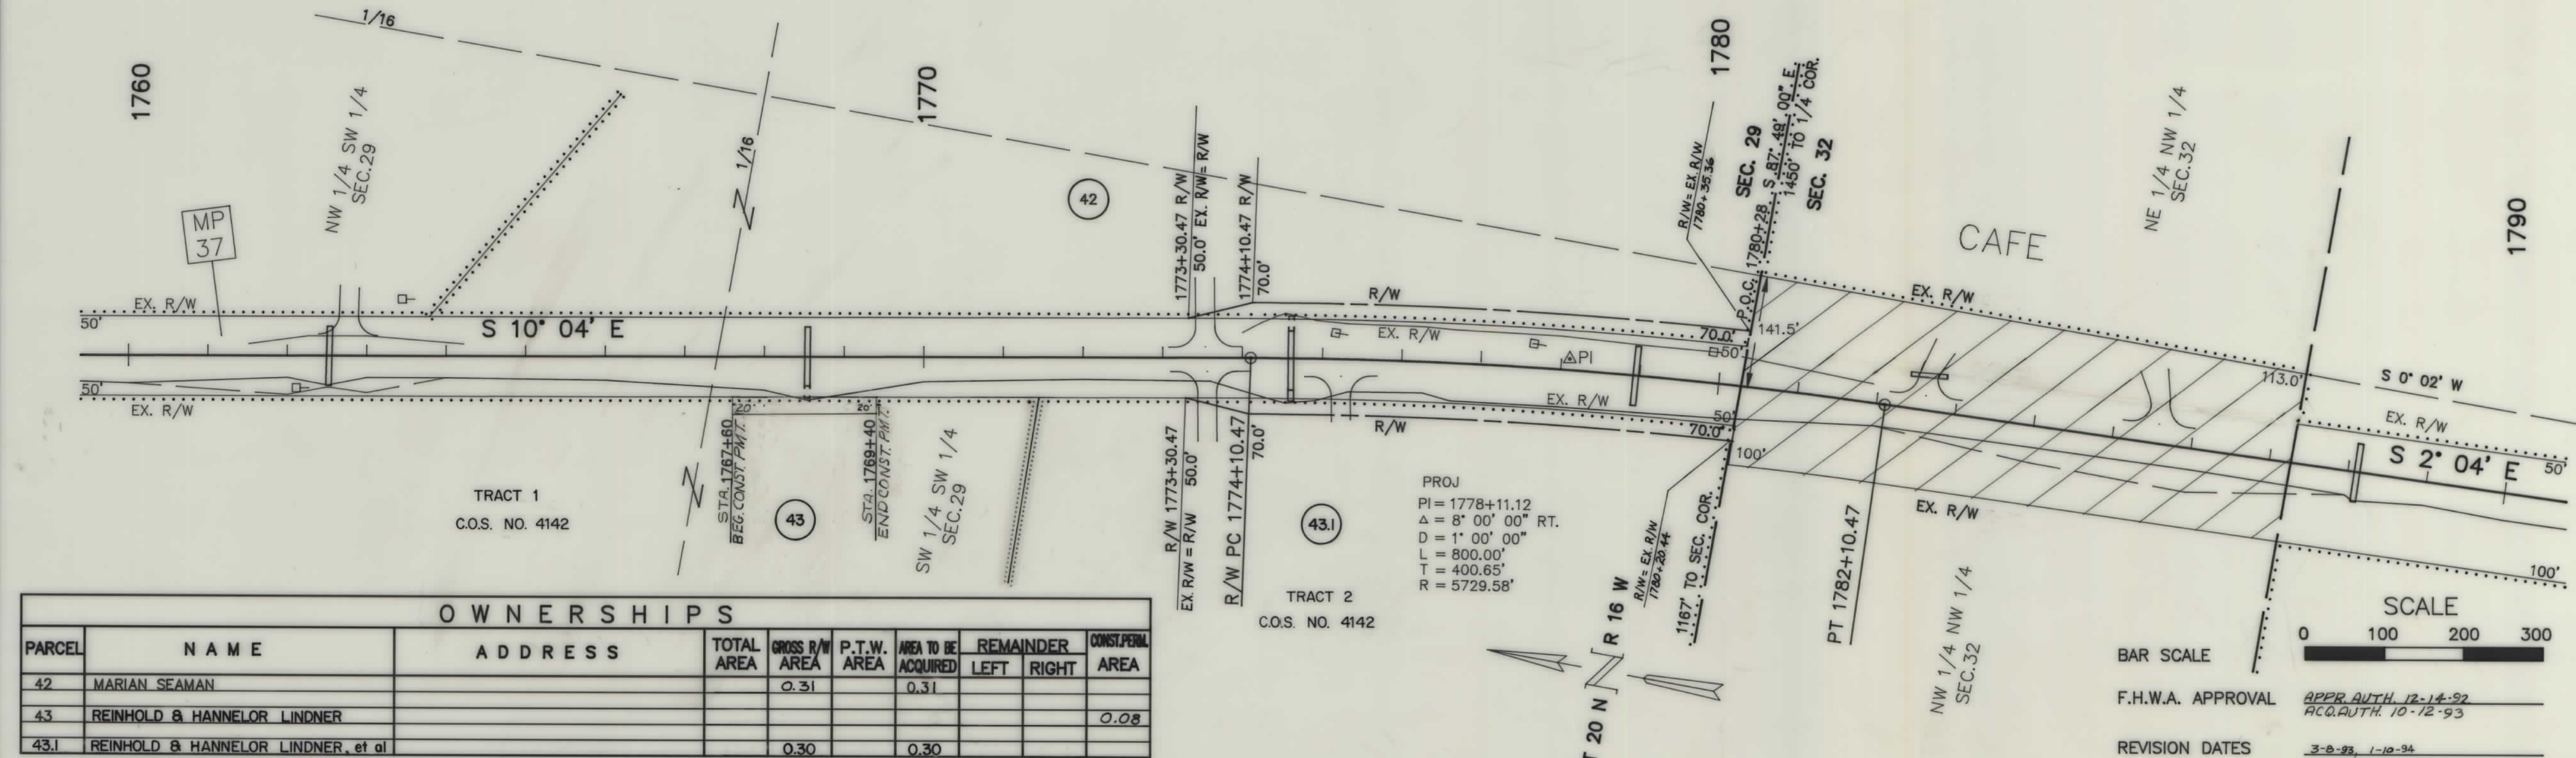


OWNERSHIPS									
PARCEL	NAME	ADDRESS	TOTAL AREA	GROSS R/W AREA	P.T.W. AREA	AREA TO BE ACQUIRED	REMAINDER		CONSPERM AREA
							LEFT	RIGHT	
42	MARIAN SEAMAN			0.31		0.31			
43	REINHOLD & HANNELOR LINDNER								0.08
43.1	REINHOLD & HANNELOR LINDNER, et al			0.30		0.30			

PROJ
PI = 1778+11.12
Δ = 8° 00' 00" RT.
D = 1° 00' 00"
L = 800.00'
T = 400.65'
R = 5729.58'

SCALE
0 100 200 300
BAR SCALE
F.H.W.A. APPROVAL
REVISION DATES

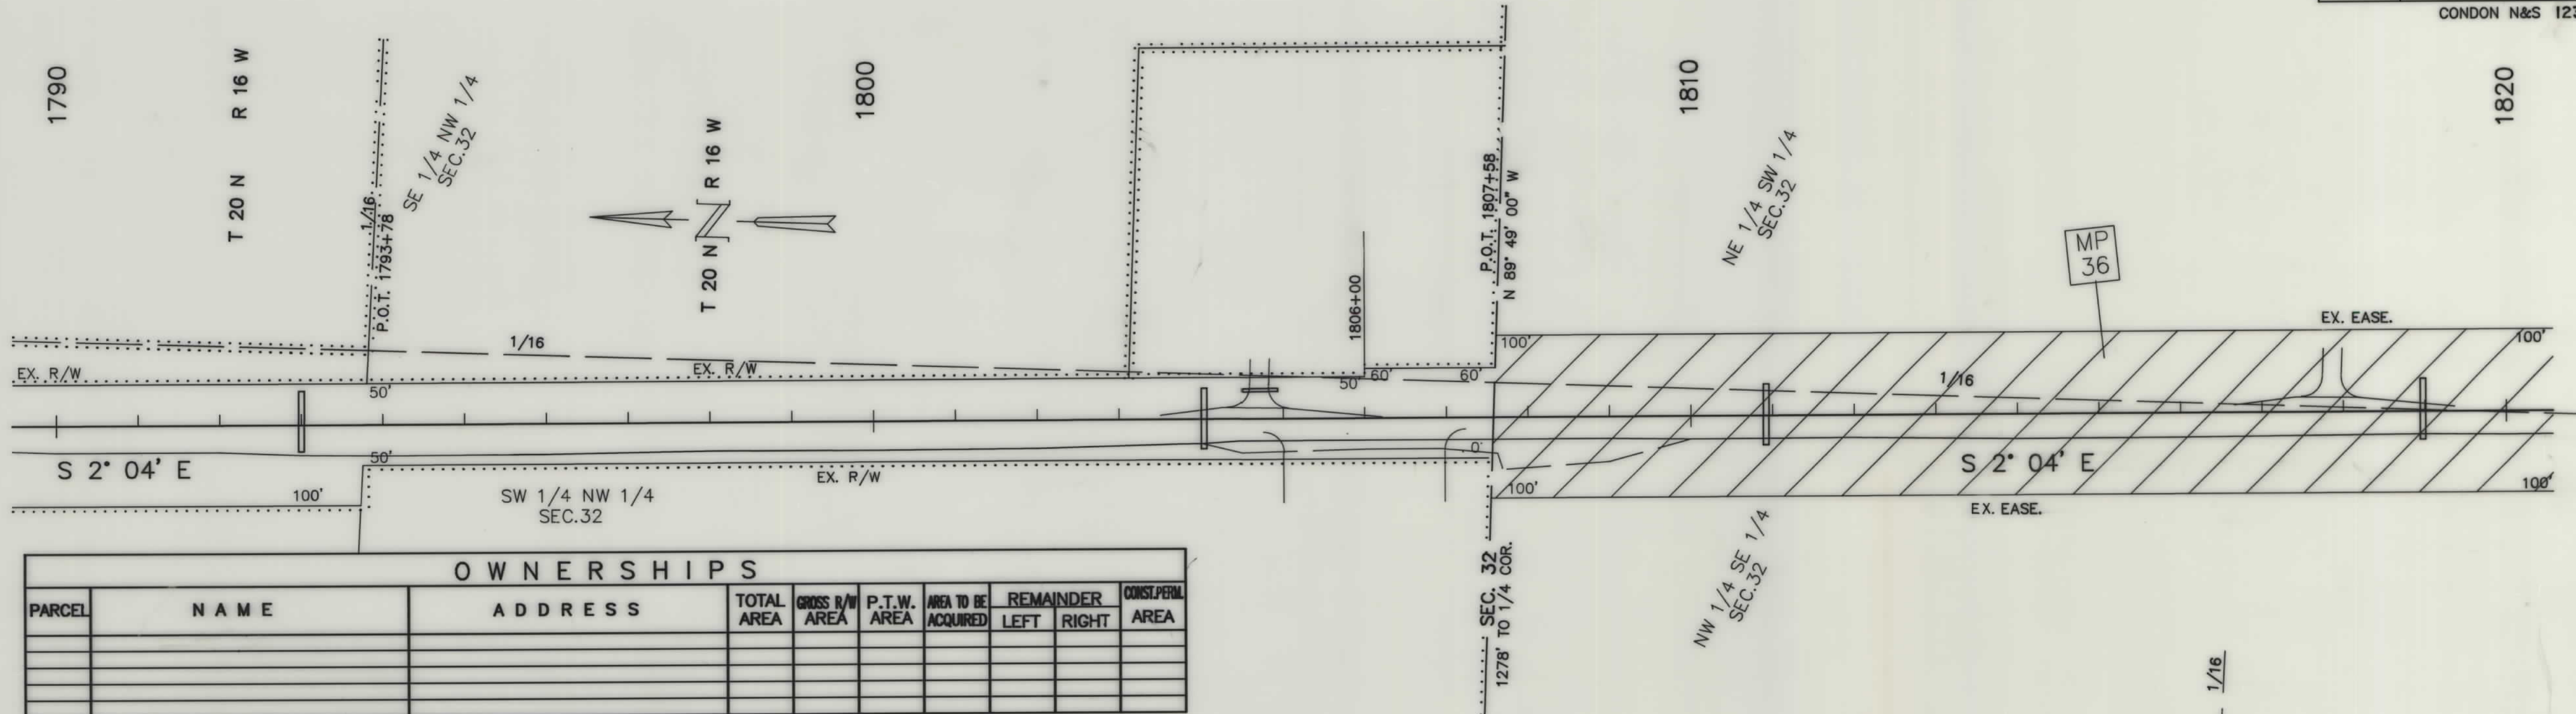

OWNERSHIPS								
PARCEL	NAME	ADDRESS	TOTAL AREA	GROSS R/W AREA	P.T.W. AREA	AREA TO BE ACQUIRED	REMAINDER LEFT	REMAINDER RIGHT

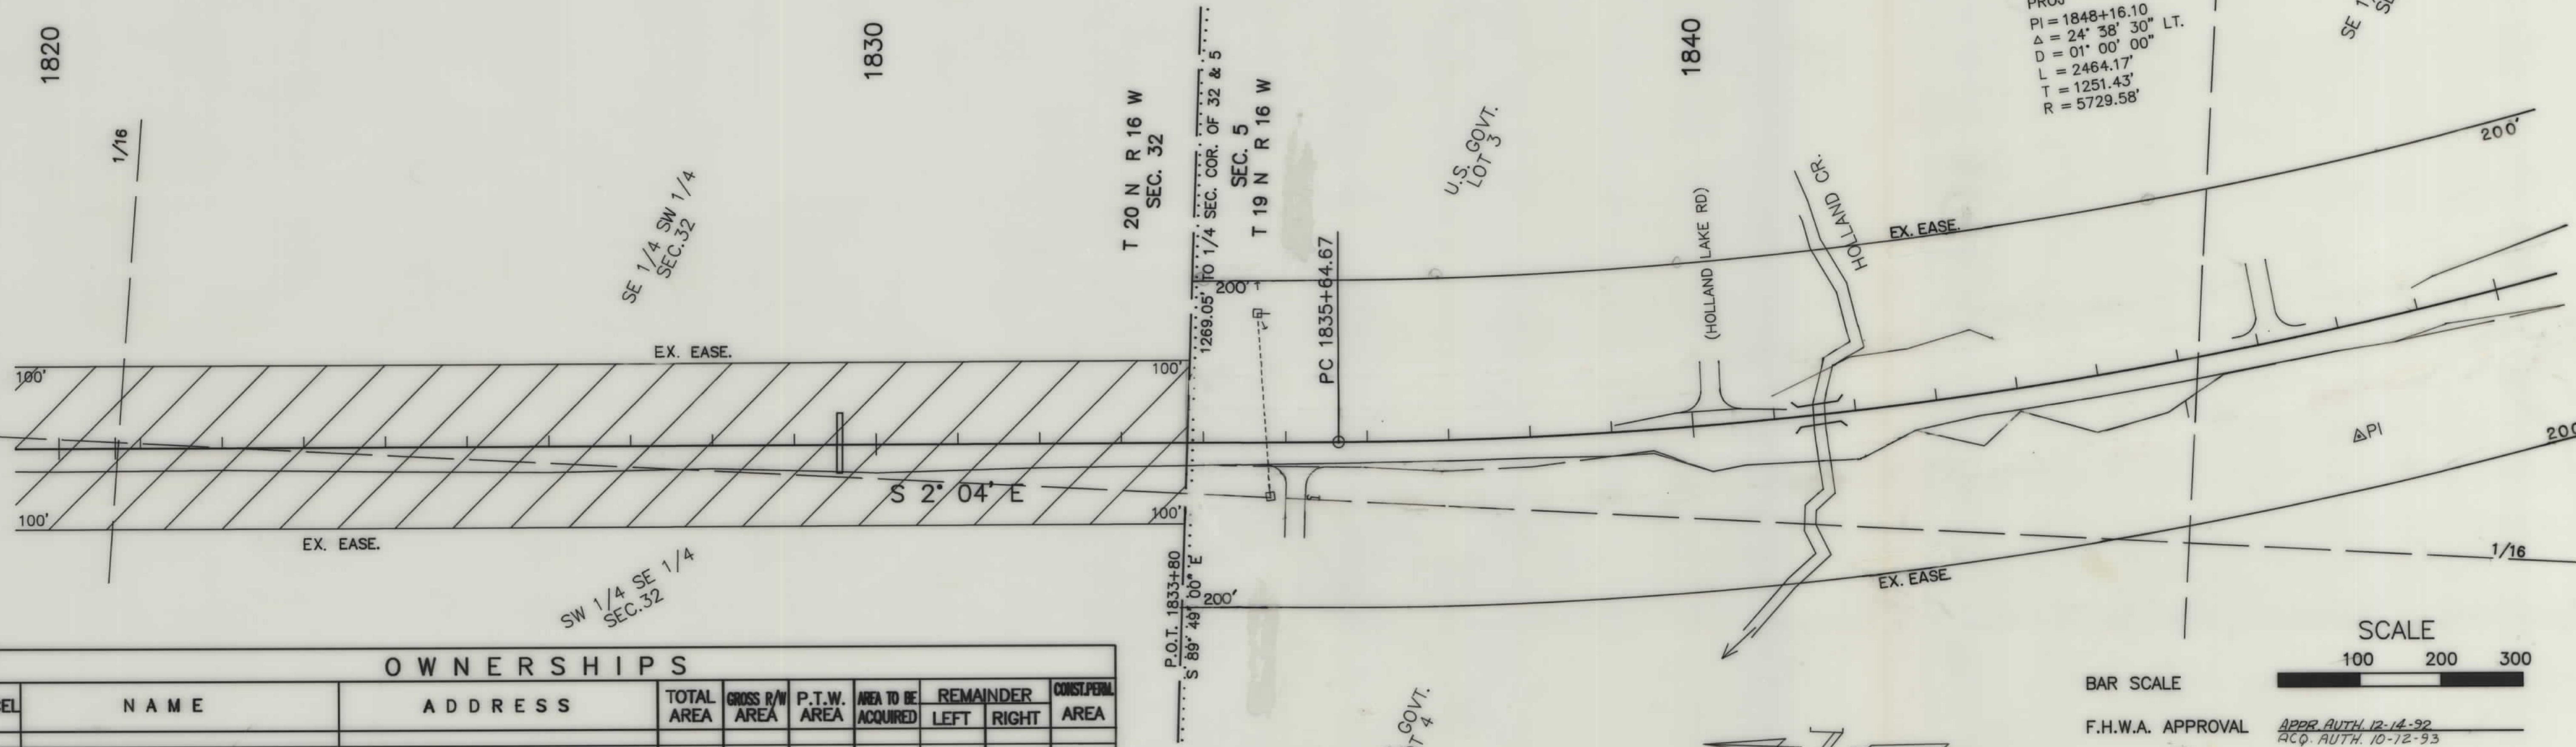

OWNERSHIPS								
PARCEL	NAME	ADDRESS	TOTAL AREA	GROSS R/W AREA	P.T.W. AREA	AREA TO BE ACQUIRED	REMAINDER LEFT	REMAINDER RIGHT

SCALE

100 200 300

BAR SCALE


F.H.W.A. APPROVAL

REVISION DATES


APPR AUTH. 12-14-92

ACQ. AUTH. 10-12-93

3-8-93, 4-1-93

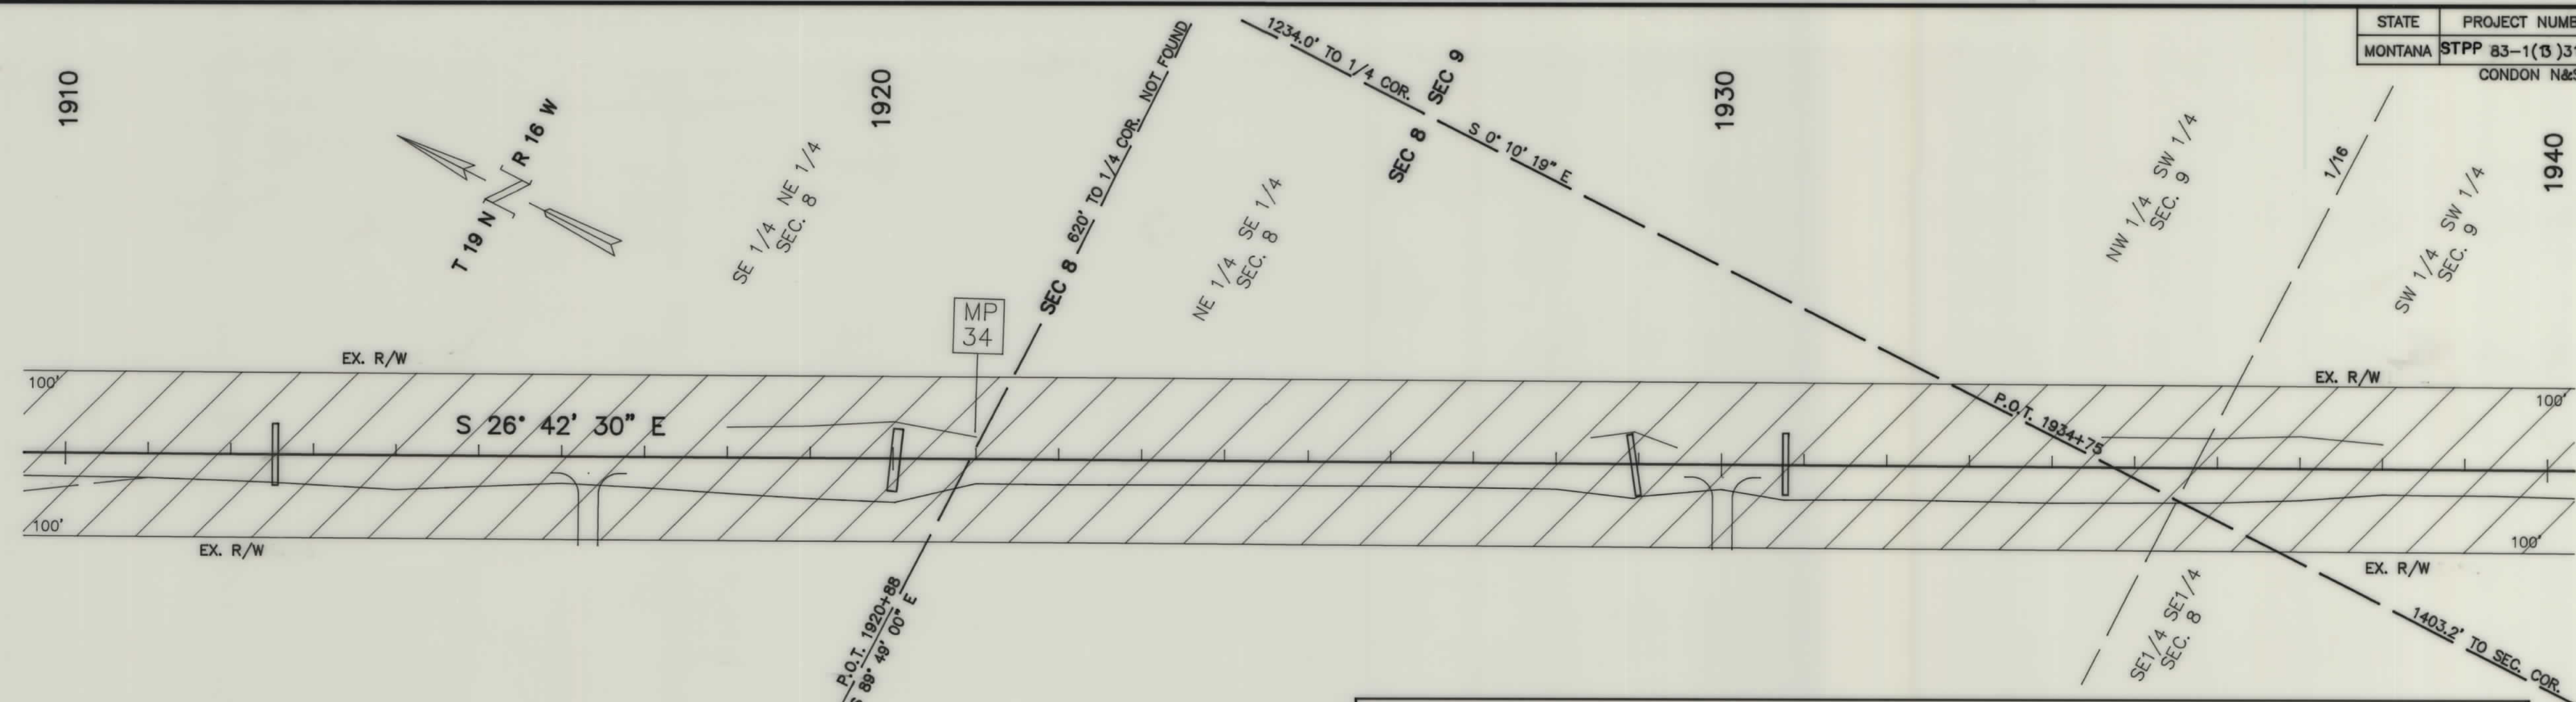

OWNERSHIPS								
PARCEL	NAME	ADDRESS	TOTAL AREA	GROSS R/W AREA	P.T.W. AREA	AREA TO BE ACQUIRED	REMAINDER LEFT	REMAINDER RIGHT

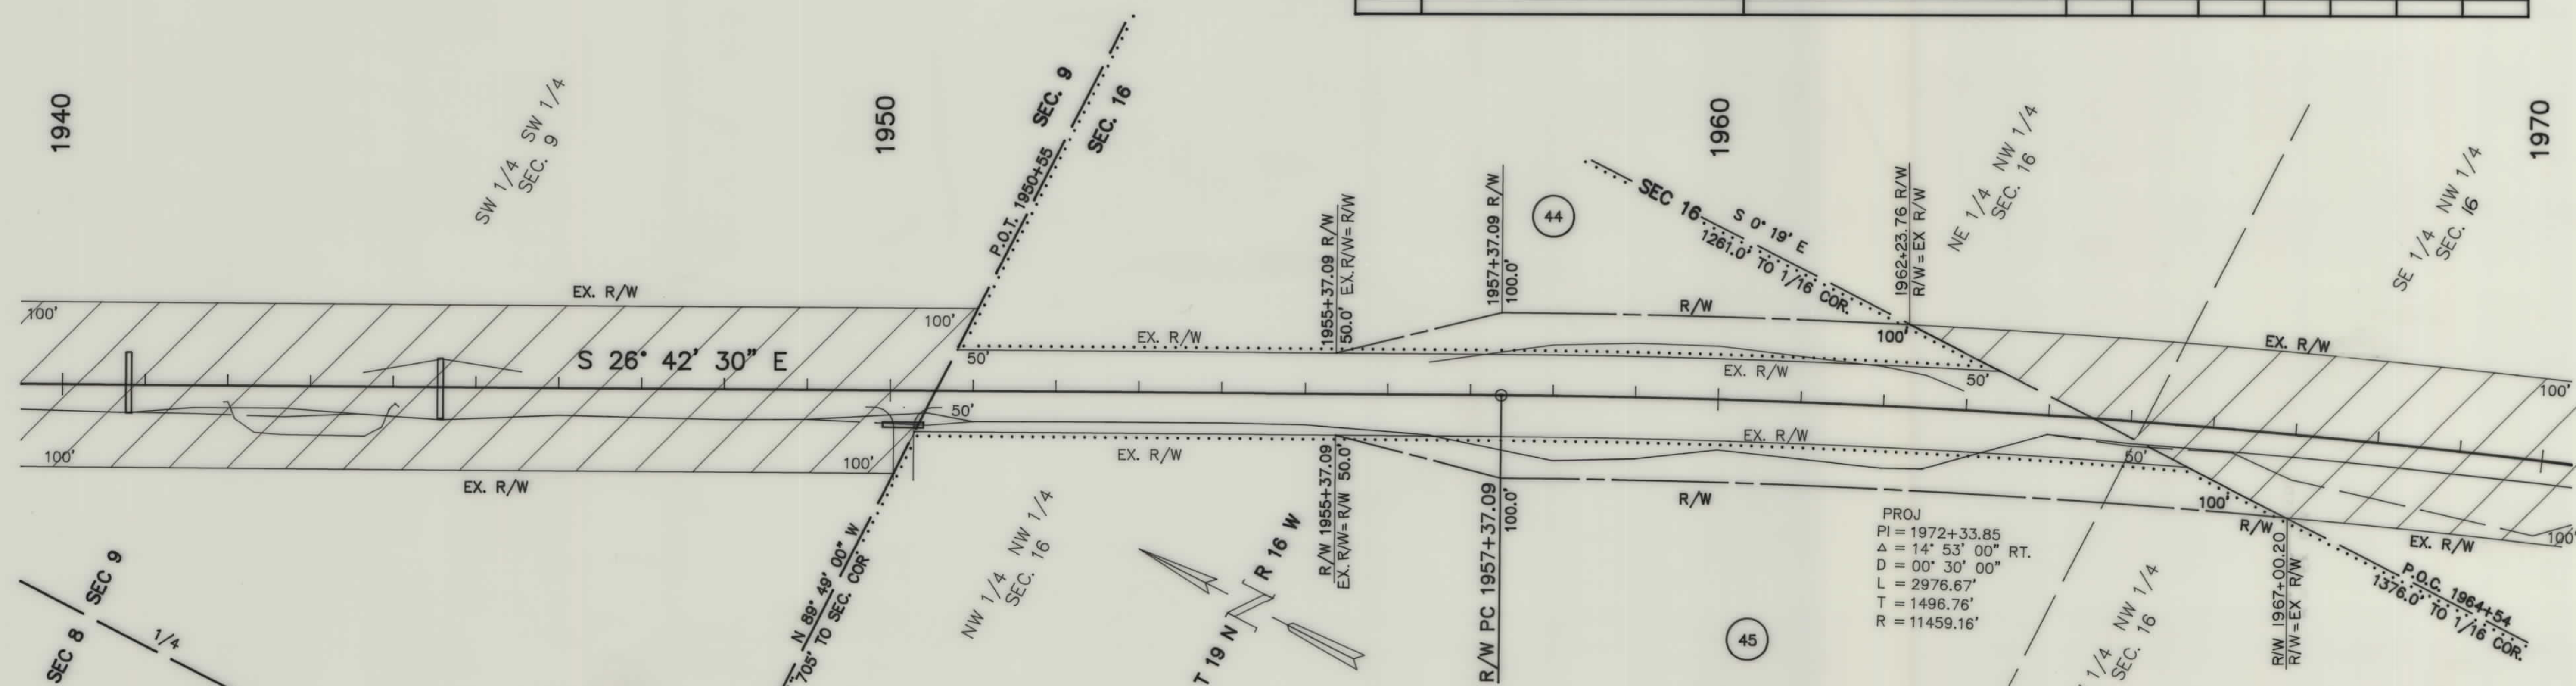

OWNERSHIPS								
PARCEL	NAME	ADDRESS	TOTAL AREA	GROSS R/W AREA	P.T.W. AREA	AREA TO BE ACQUIRED	REMAINDER LEFT	REMAINDER RIGHT
44	GORDON RANCH, LTD.	3000 GLENWOOD LANE, BILLINGS, MT. 59102	14.28	0.75		0.75	13.53	
45	GORDON RANCH, LTD.	3000 GLENWOOD LANE, BILLINGS, MT. 59102		1.13		1.13		
44&45	GORDON RANCH, LTD.	3000 GLENWOOD LANE, BILLINGS, MT. 59102		1.88		1.88		


SCALE
0 100 200 300

BAR SCALE

F.H.W.A. APPROVAL APPR. AUTH. 12-14-93
ACQ. AUTH. 10-12-93

REVISION DATES 3-8-85

OWNERSHIPS								
PARCEL	NAME	ADDRESS	TOTAL AREA	GROSS R/W AREA	P.T.W. AREA	AREA TO BE ACQUIRED	REMAINDER LEFT	REMAINDER RIGHT

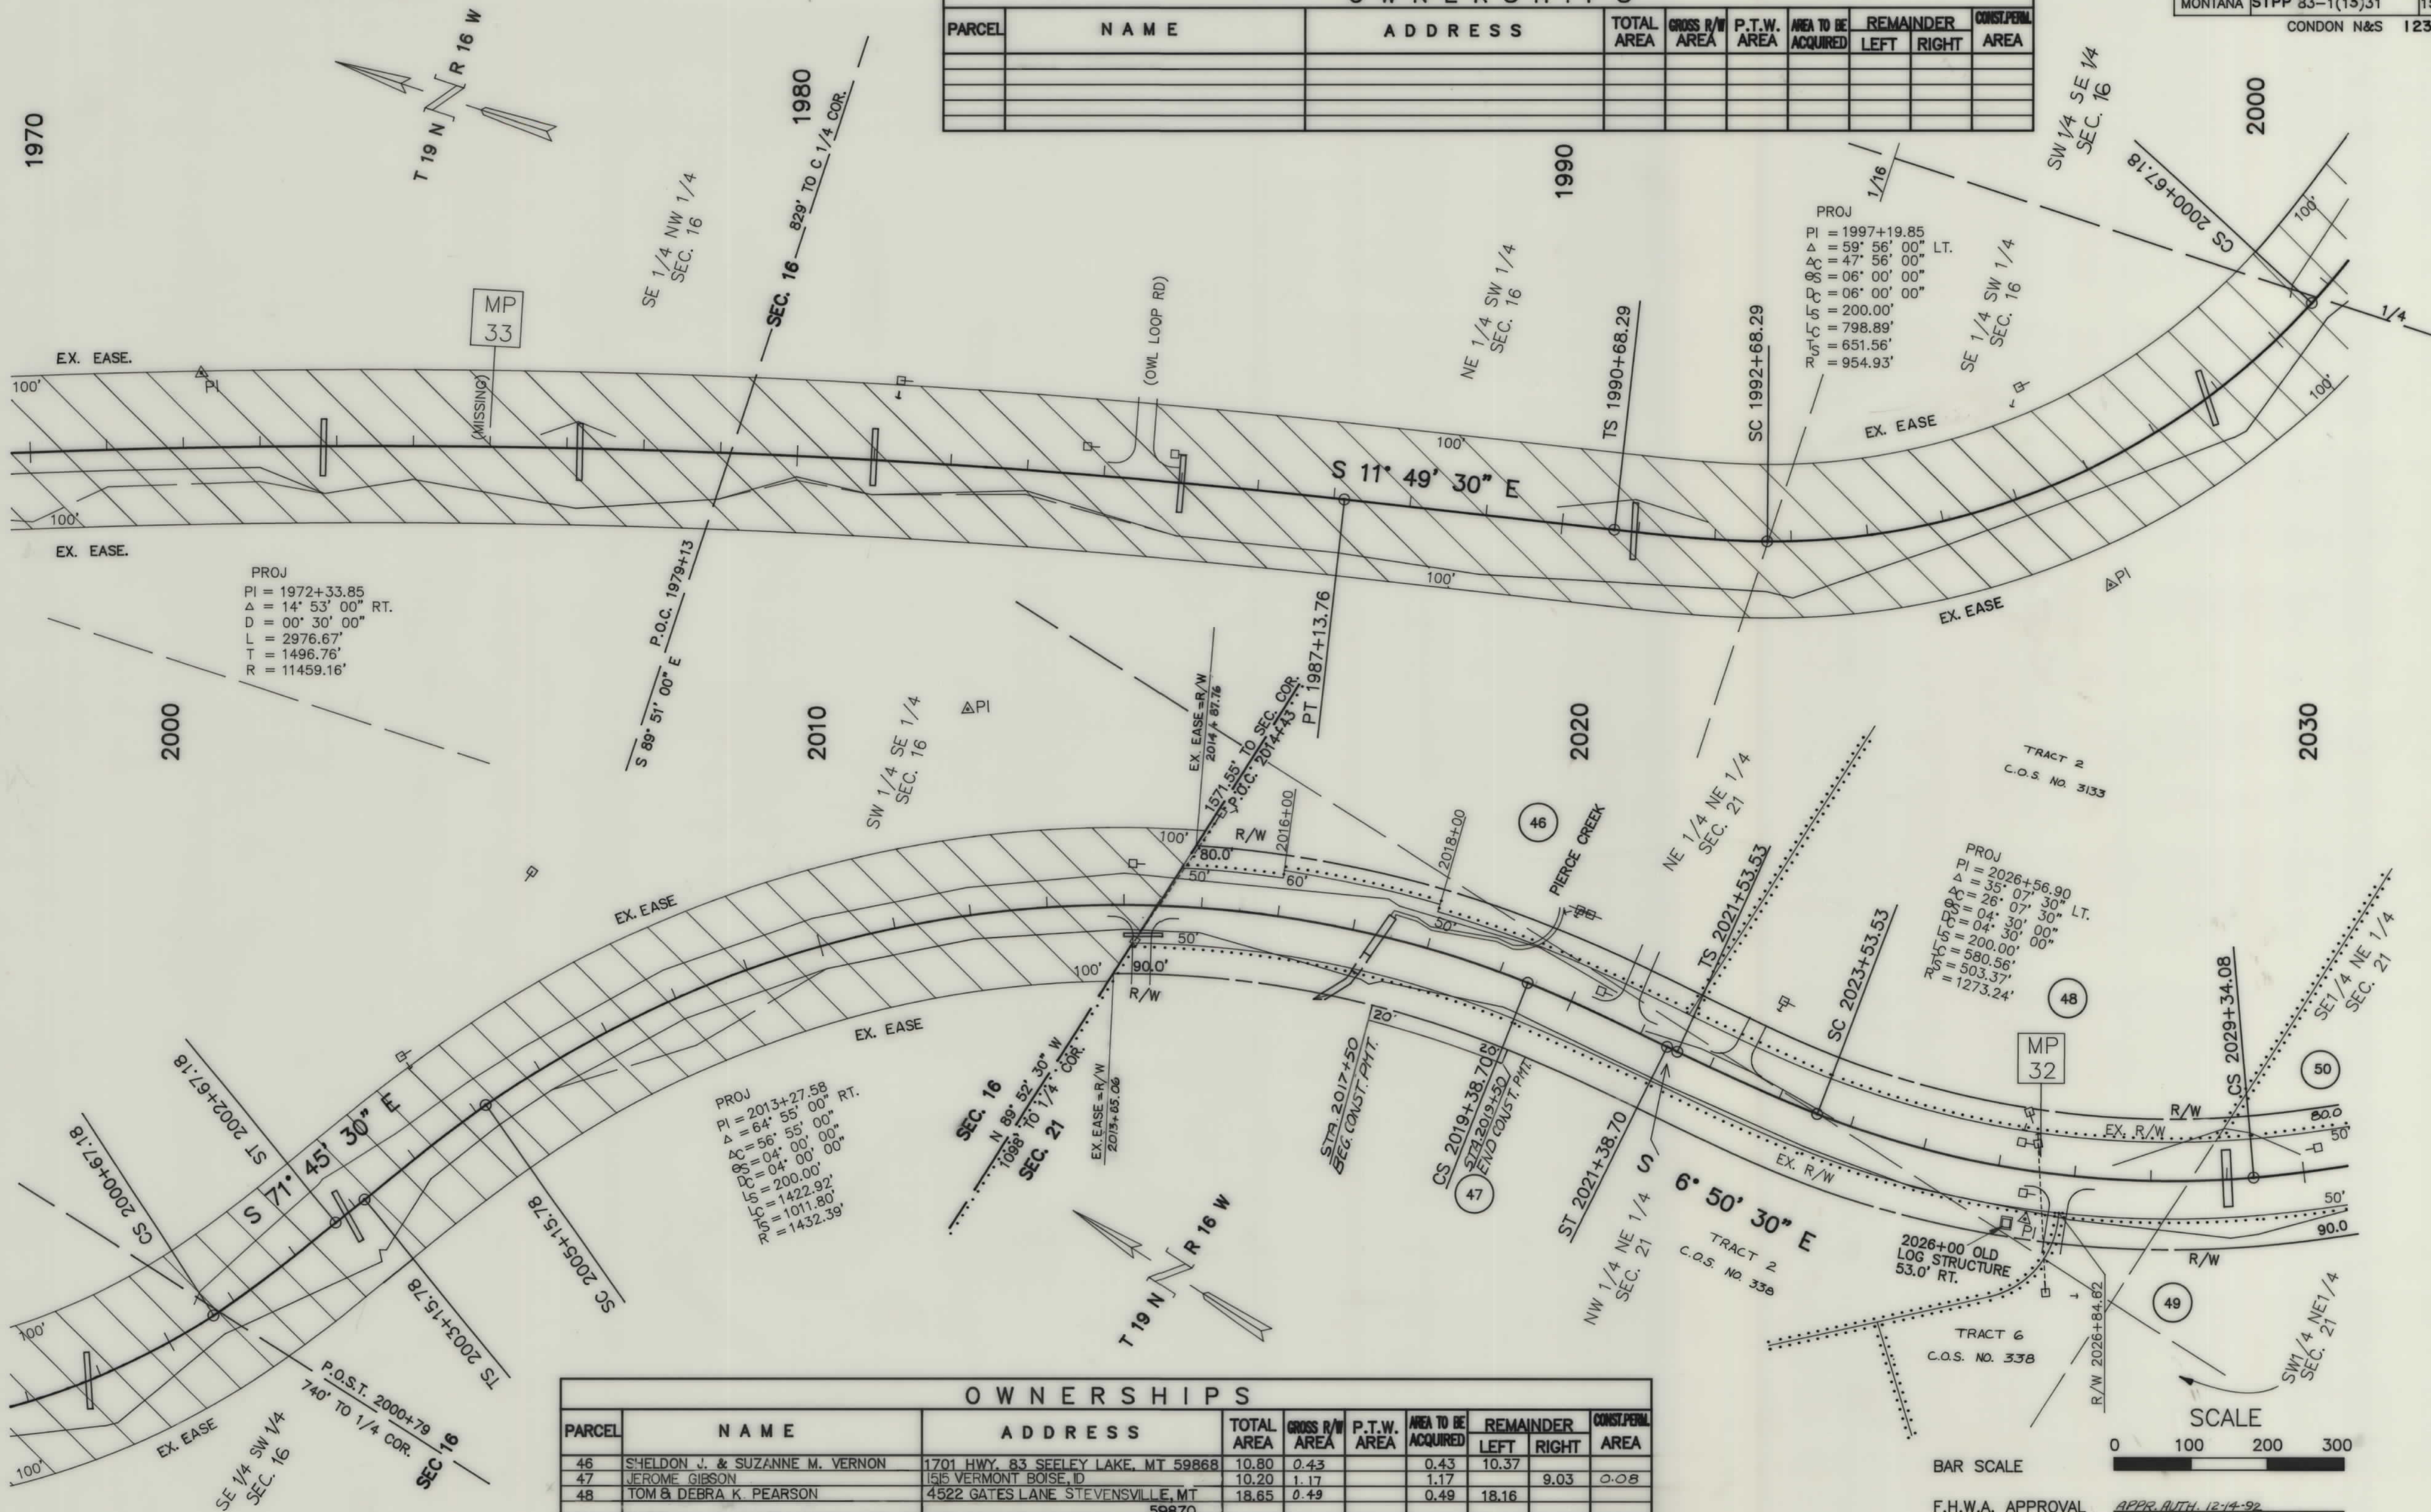


OWNERSHIPS								
PARCEL	NAME	ADDRESS	TOTAL AREA	GROSS R/W AREA	P.T.W. AREA	AREA TO BE ACQUIRED	REMAINDER LEFT	REMAINDER RIGHT
46	SHELDON J. & SUZANNE M. VERNON	1701 HWY. 83 SEELEY LAKE, MT 59868	10.80	0.43		0.43	10.37	
47	JEROME GIBSON	1515 VERMONT BOISE, ID	10.20	1.17		1.17	9.03	0.08
48	TOM & DEBRA K. PEARSON	4522 GATES LANE STEVENSVILLE, MT 59870	18.65	0.49		0.49	18.16	
49	WAYNE C. & MARIAN C. TRIPP (1/2)	SEE SHEET 16						
49	ROBERT J. MATTINGLY (1/2)							

SCALE
0 100 200 300

BAR SCALE

F.H.W.A. APPROVAL APPR. AUTH. 12-14-92
ACQ. AUTH. 10-12-93

REVISION DATES 3-8-88, 2-22-94

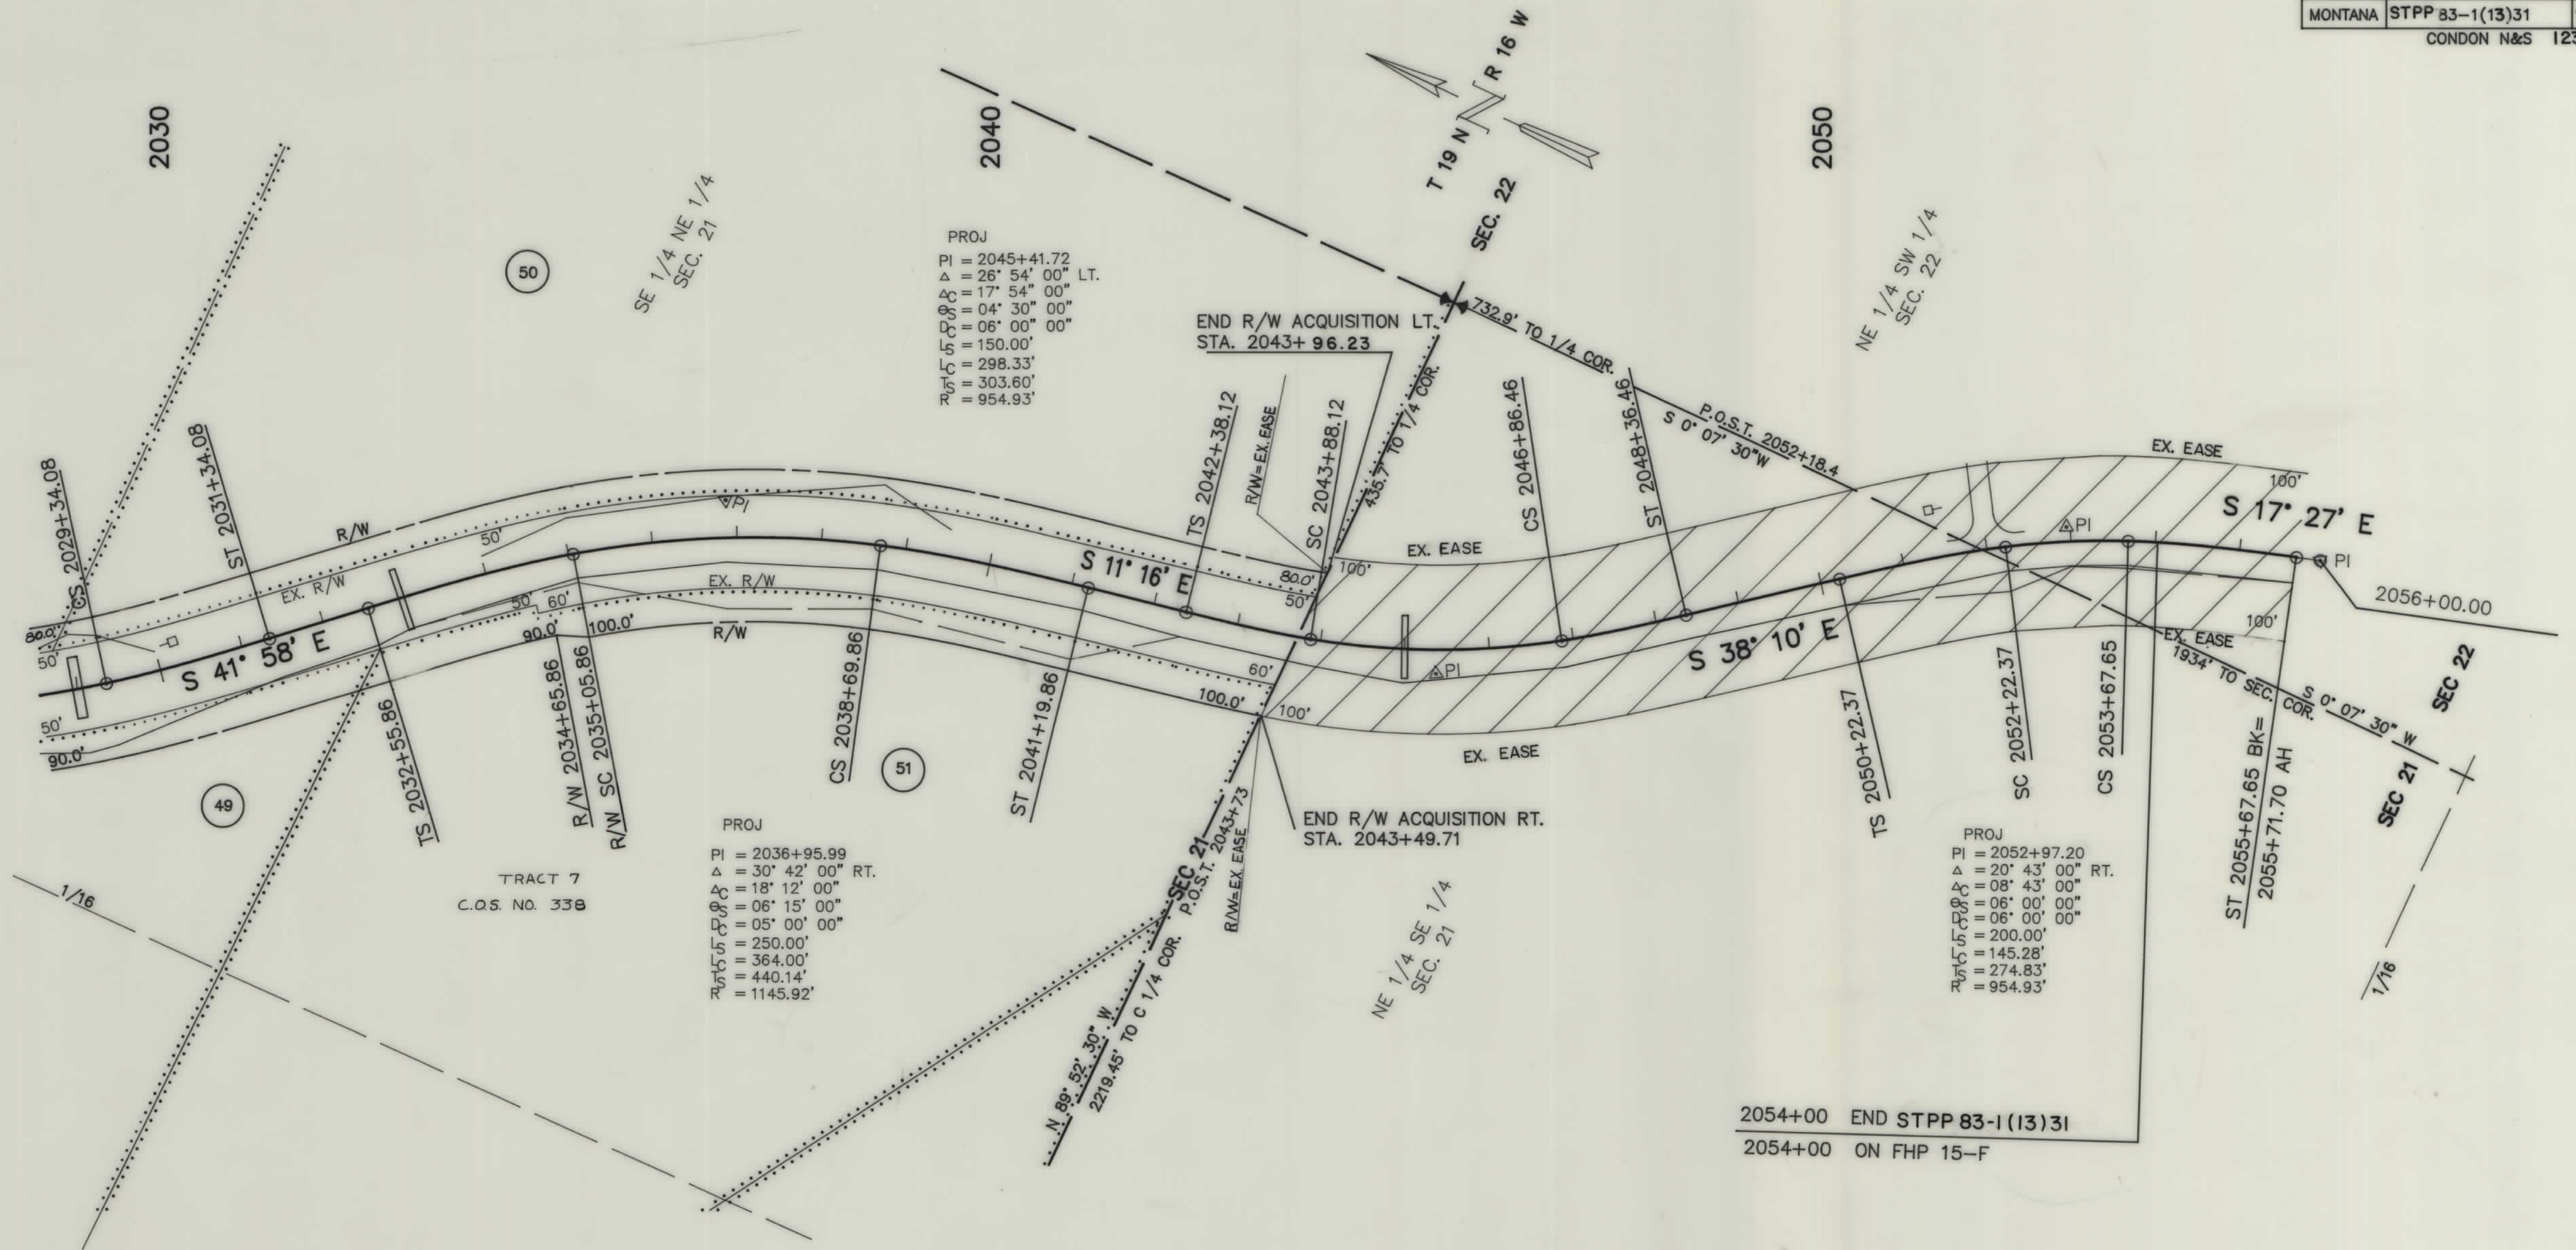

OWNERSHIPS									
PARCEL	NAME	ADDRESS	TOTAL AREA	GROSS R/W AREA	P.T.W. AREA	AREA TO BE ACQUIRED	REMAINDER		CONST. PERM. AREA
49	ROBERT J. MATTINGLY	62 ELK DRIVE GREAT FALLS MT 59404	10.13	0.52		0.52		9.61	
49	WAYNE C. & MARION C. TRIPP	3517 13th AVE. SO. GREAT FALLS, MT 59405							
50	TOM & DEBRA K. PEARSON	4522 GATES LANE STEVENSVILLE, MT 59870		1.05		1.05			
51	KENNETH L. CHILDS	1121 N. BRIDGE ST. LINDEN, MICH 48451	14.87	0.98		0.98		13.89	

SCALE
0 100 200 300

BAR SCALE

F.H.W.A. APPROVAL APPR. AUTH. 12-14-92
ACQ. AUTH. 10-12-93

REVISION DATES 3-8-93, 2-22-94