


PLANS

NOT

TO

SCALE

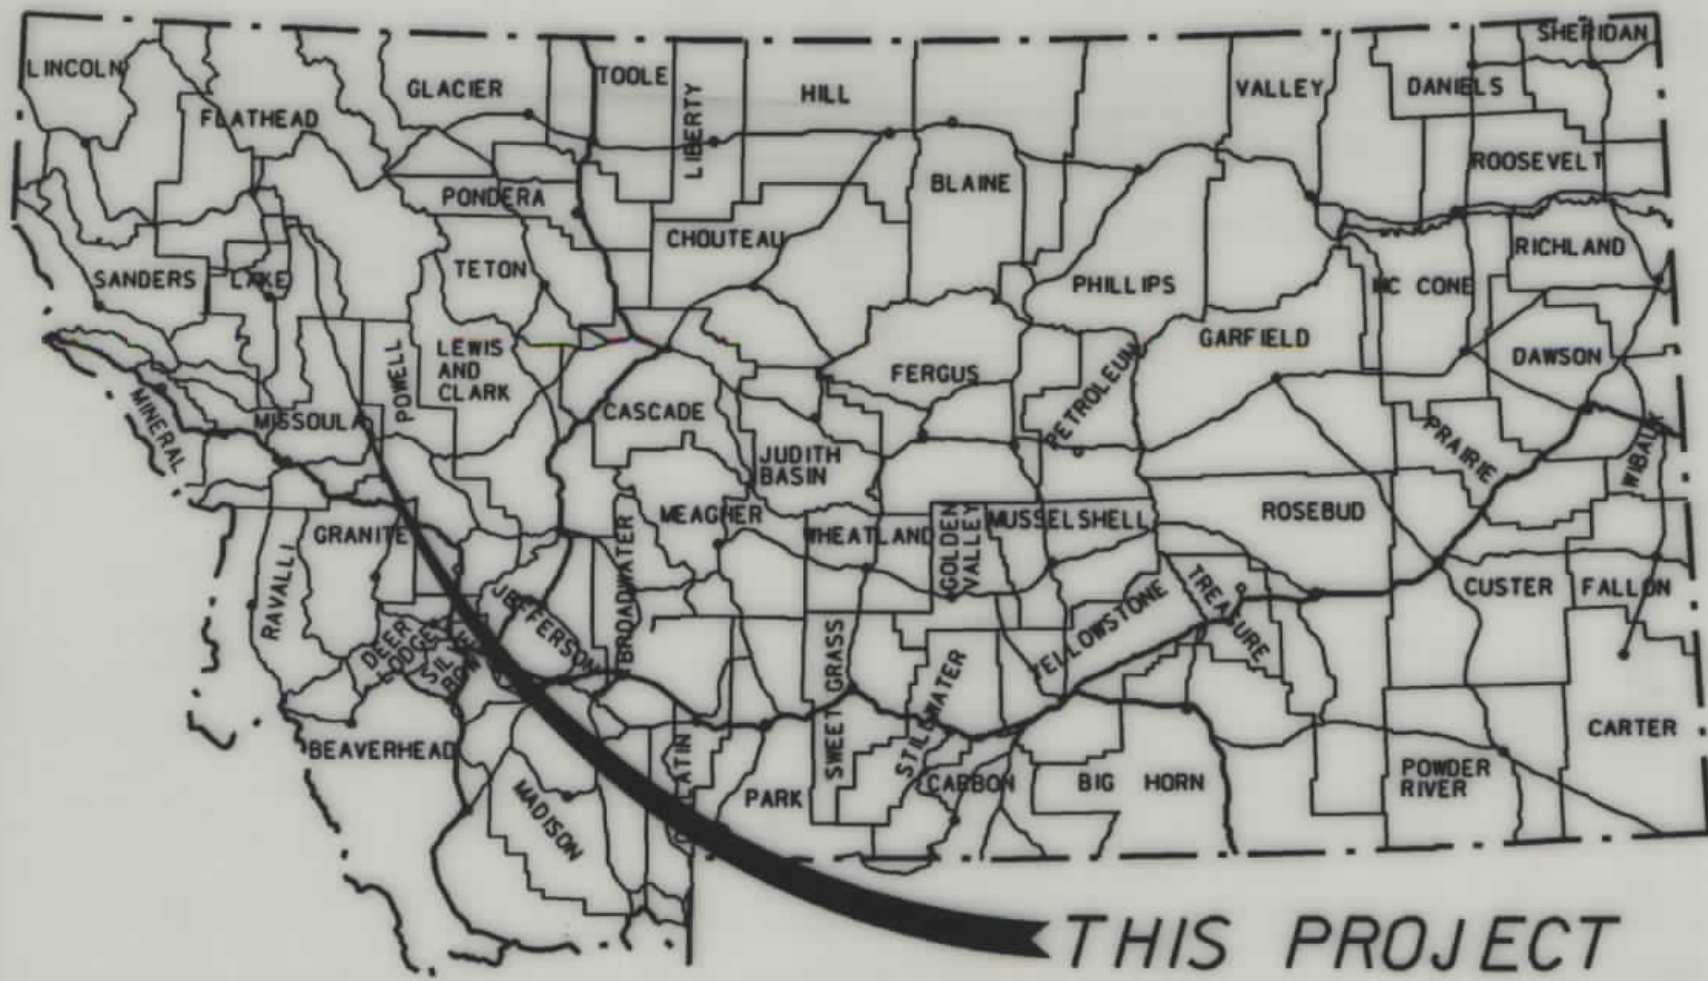


MONTANA DEPARTMENT OF TRANSPORTATION

STATE	PROJECT NUMBER	SHEET NO.	TOTAL SHEETS
MONTANA	STPP 83-1(18)0	1	14
PROJECT NUMBER 1233-018			
CLEARWATER JCT. - NORTH (SEELEY LAKE - SOUTH SECTION)			

RIGHT OF WAY PLAN OF FEDERAL AID PROJECT STPP 83-1(18)0 CLEARWATER JCT. - NORTH (SEELEY LAKE - SOUTH SECTION)

MISSOULA COUNTY

1.64 MILES

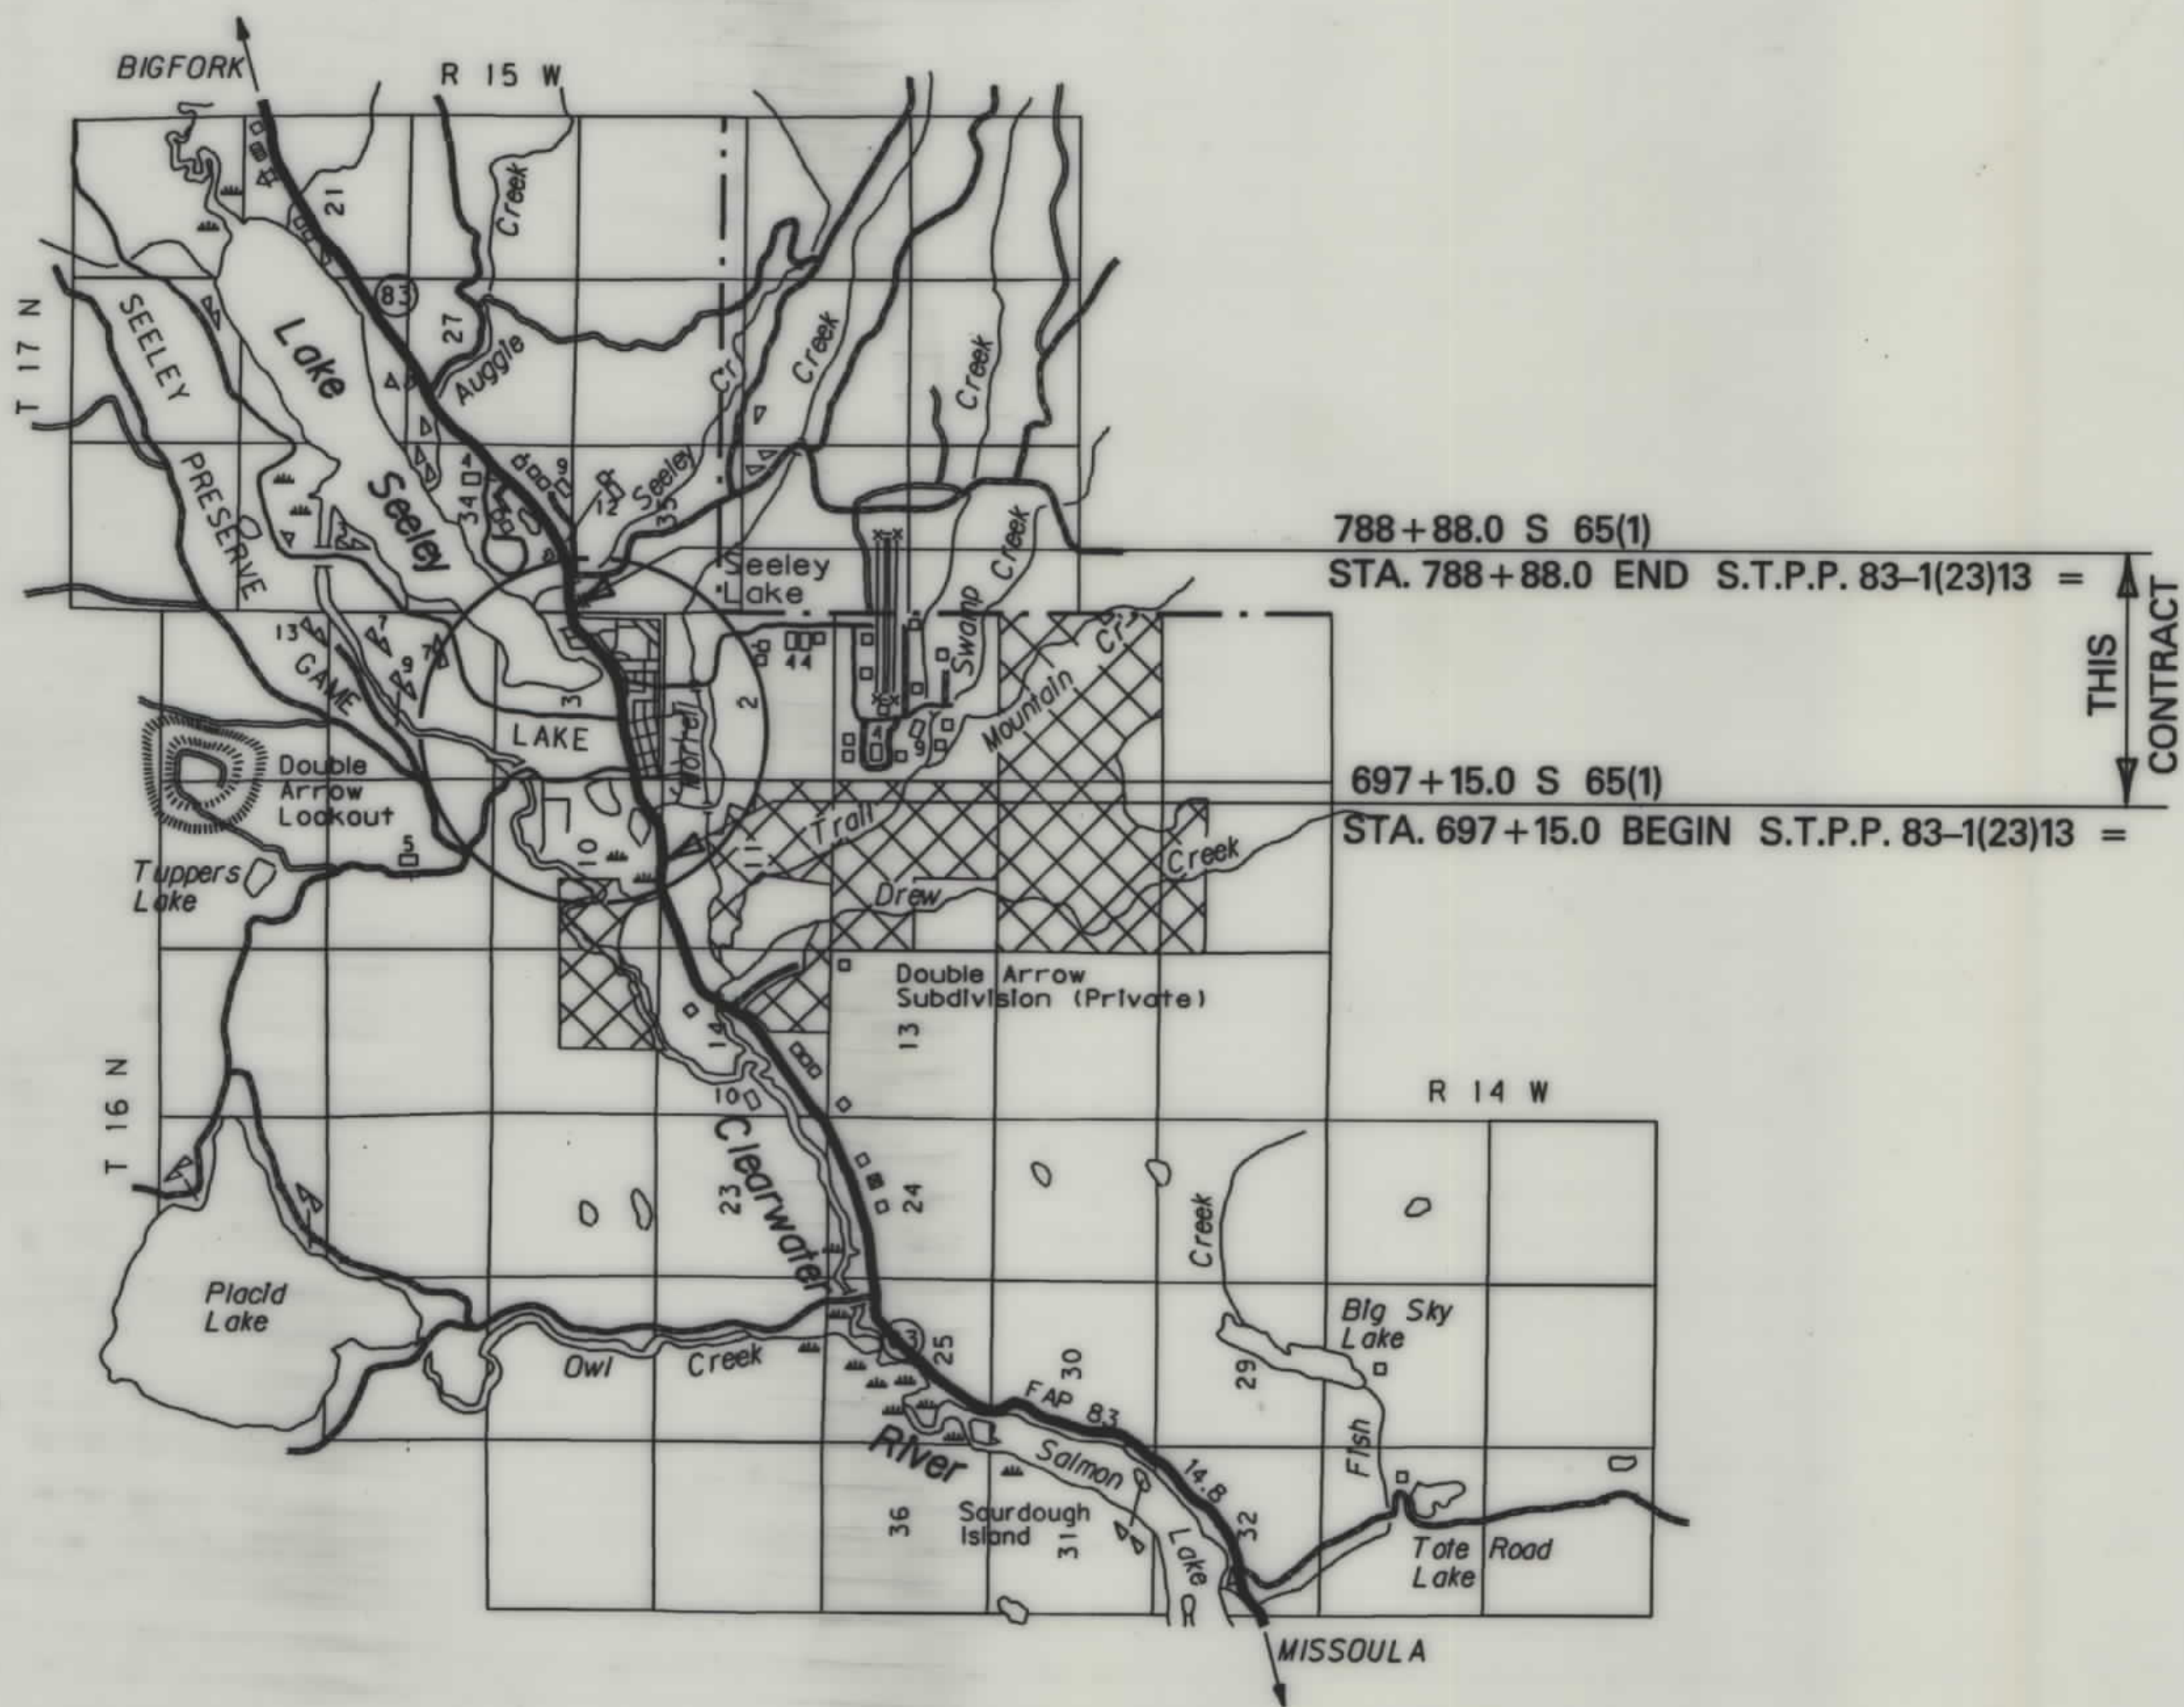

SEE SHEET NO. 2 & 3 FOR OWNERSHIP
NAMES, ADDRESSES, AREAS, ETC.

CONVENTIONAL SIGNS

PROPOSED RIGHT OF WAY LINE	---
EXISTING RIGHT OF WAY LINE	---
RAILROAD RIGHT OF WAY LINE	---
CENTERLINE (C) OR PROJECTED LINE	---
STK'D CENTERLINE	---
SECTION LINE	---
OWNERSHIP BOUNDARY	---
FULL ACCESS CONTROL	AC AC
LIMITED ACCESS CONTROL	---
EXISTING ACCESS CONTROL	---
PRESENT TRAVELED WAY (P.T.W.)	---
FENCE LINE	---
EXISTING GUARDRAIL	---
PROPOSED GUARDRAIL	---
GATE IN FENCE	---
CATTLE GUARD: EXIST. - PROPOSED	---
SECTION CORNER	FOUND UNFOUND
1/4 SECTION CORNER	---
CLOSING CORNER	---
MEANDER CORNER	---
CENTER OF SECTION	---
RIGHT OF WAY MONUMENT	---
PROPERTY CORNER PIN	---
POWER POLE IN PLACE	---
TELEPHONE POLE IN PLACE	---
TELEGRAPH POLE IN PLACE	---
LIGHT POLE	---
PROPOSED CULVERT	---
EXISTING CULVERT	---
OUTLET DITCH	---
INLET DITCH	---
EXISTING DITCH	---
CHANNEL CHANGES	---
DITCH BLOCK	---
RIPRAP	---
BRIDGES	---
RAILROADS	---
PARCEL NUMBERS	---
APPROACH: EXIST.- PROPOSED	---

ASSOCIATED PROJECT

(CONST) STPHS-STPP 83-1(23)13
(PE) F-STPP 83-1(9)10

RELATED PROJECTS

237 G
S 65(1)
BRF83-1(05)12

APPROVAL 7-12-99 APPR. 7-16-99 ACO

MAP REVISED

RDROW

DM, P.C.
CONSULTING ENGINEERS & LAND SURVEYORS
200 West 10th Street, Missoula, MT 59801
Phone 406/721-1337 Fax 406/721-1331

MONTANA
CADD

3
2

OWNERSHIP																			
PARCEL	NAME	ADDRESS	TOTAL	AREA	GROSS R/W AREA		EX. EASE. AREA		NET AREA		REMAINDER				CONST. PMT. AREA		EASE. AREA		SHEET NO.
			METRIC	ENGLISH	METRIC	ENGLISH	METRIC	ENGLISH	METRIC	ENGLISH	METRIC	ENGLISH	LEFT		RIGHT		METRIC	ENGLISH	
2-1	ALFRED H. & BETTY P. MOOD	P.O. BOX 164, SEELEY LAKE, MT. 59868				27,326 SF				27,326 SF									7, 8
2-2	ROBERT LEE SR. & MARION A. LEE	3132 INDUSTRIAL BLVD, BETHEL PARK, PA. 15102		(NEGOTIATIONS ONLY)															7, 8
2-3	MARLENE E. BARTLETT	HC 31 BOX 145, SEELEY LAKE, MT. 59868		7.00 AC.		9,284 SF				9,284 SF			6.73 AC.						8, 9
2-4	JEROME D. DING & SHARON L. DING	P.O. BOX 661, SEELEY LAKE, MT. 59868				825 SF				825 SF									8
2-5	BRUCE A. & KELLIR. WOLD	P.O. BOX 459, SEELEY LAKE, MT. 59868				2,823 SF				2,823 SF									8
2-6	DELETED																		8, 9
2-7	DAVID M. STEWART	P.O. BOX 490, SEELEY LAKE, MT. 59868		(NEGOTIATIONS ONLY)															9, 10
2-8	EVELYN M. KEARNS REVOCABLE TRUST	P.O. BOX 1064, SEELEY LAKE, MT. 59868		16.76 AC.		6,689 SF				6,689 SF			16.61 AC.						9, 10
2-9	BERTHA T. PADDOCK	P.O. BOX 549, SEELEY LAKE, MT. 59868		(NEGOTIATIONS ONLY)															10, 11
2-10	NPIPYRAMID MOUNTAIN LUMBER INC.																		10
2-11	NORMAN W. BAIER & M. ROSE BAIER	A STREET, SEELEY LAKE, MT. 59868		(NEGOTIATIONS ONLY)															10
2-11	FIRST VALLEY BANK	P.O. BOX 720, SEELEY LAKE, MT. 59868		(NEGOTIATIONS ONLY)															10, 11
2-12	TIMBERLINE BUILDING MATERIALS	P.O. BOX 566, SEELEY LAKE, MT. 59868		(NEGOTIATIONS ONLY)															11
2-13	TIMOTHY C. & CONNIE M. CLARK	P.O. BOX 948, SEELEY LAKE, MT. 59868		(NEGOTIATIONS ONLY)															11
2-14	JEFFREY W. GORDON	1600 MONTANA ST., MISSOULA, MT. 59801		(NEGOTIATIONS ONLY)															11
2-15	RUSSELL W. HEATH JR., ET AL	3412 BARKLEY DR., FAIRFAX, VA. 22031		(NEGOTIATIONS ONLY)															11
2-16	ALLEN C. WOODWARD	P.O. BOX 521, SEELEY LAKE, MT. 59868		(NEGOTIATIONS ONLY)															11
2-17	WOODROW A. GOODAN	P.O. BOX 521, SEELEY LAKE, MT. 59868		(NEGOTIATIONS ONLY)															11
2-18	DOUGLAS S. HADNOT	P.O. BOX 278 LOLO, MT 59847		(NEGOTIATIONS ONLY)															11
2-19	LINDEY'S INC., A MN CORP.	3600 N. SNELLING AVE., ST. PAUL, MN. 55112				3,199 SF				3,199 SF									11, 12
2-20	FUNDAMENTAL BAPTIST CHURCH	P.O. BOX 304, SEELEY LAKE, MT. 59868		(NEGOTIATIONS ONLY)															12
2-21	GLENN A. MORIN	P.O. BOX 299, SEELEY LAKE, MT. 59868		(NEGOTIATIONS ONLY)															12
2-22	KELLY JO PICHE	4701 CHANDLER, MISSOULA, MT		(NEGOTIATIONS ONLY)															12
2-23	DONALD R. & JOYCE M. BISSELL	204 TETON AVE., BOZEMAN, MT. 59718		(NEGOTIATIONS ONLY)															12
2-24	JONATHAN B. & ANGELA B. MULLIN	1215 VILLAGE COURT, SANTA MARIA, CA 93455		(NEGOTIATIONS ONLY)															12
2-25	ROGER D. JOHNSON & WILLIAM L. COPENHAVER	P.O. BOX 419, SEELEY LAKE, MT. 59868		(NEGOTIATIONS ONLY)															12
2-26	KEVIN & WENDY WETHERELL	P.O. BOX 806, SEELEY LAKE, MT. 59868		(NEGOTIATIONS ONLY)															12
2-27	VIRGINIA KNIGHT JACKSON	P.O. BOX 504, SEELEY LAKE, MT. 59868		(NEGOTIATIONS ONLY)															12
2-28	DAN L. OAKLAND & SHARON D. OAKLAND	1730 ALDER DR. GREAT FALLS, MT 59404		(NEGOTIATIONS ONLY)															12
2-29	GERALD E. & LAVONE B. CONNELL	1528 W. CENTRAL AVE., MISSOULA, MT. 59801		(NEGOTIATIONS ONLY)															12
2-30	BRIAN P. & DEBRA H. MORRIS	P.O. BOX 621, SEELEY LAKE, MT. 59868		(NEGOTIATIONS ONLY)															12
2-31	RAYMOND V. & BARBARA K. GOERES	2906 HIGHLAND DR., MISSOULA, MT. 59802		(NEGOTIATIONS ONLY)															12
2-32	MISSION BIBLE FELLOWSHIP, INC.	P.O. BOX 68, SEELEY LAKE, MT. 59868		(NEGOTIATIONS ONLY)															12
2-33	CHRISTIN S. VOLINKATY & DEBRA LEE THOMAS	14 GREENBRIER DR., MISSOULA, MT. 59802		(NEGOTIATIONS ONLY)															12
2-34	DOUGLAS S. HADNOT	P.O. BOX 718, SEELEY LAKE, MT. 59868		(NEGOTIATIONS ONLY)															12
2-35	H AND L, L.L.P., A MT. PARTNERSHIP	P.O. BOX 278, SEELEY LAKE, MT. 59868		(NEGOTIATIONS ONLY)															12
2-36	GLENN G. & MILDRED E. WALTERS	P.O. BOX 91, SEELEY LAKE, MT. 59868		(NEGOTIATIONS ONLY)															12
2-37	SONNY J. AND JOANNE K. HENINGER	1917 20TH AVE. S., GREAT FALLS, MT. 59405		(NEGOTIATIONS ONLY)															12
2-38	ALVIN E. & C. LEVIENE GOODAN	P.O. BOX 399, SEELEY LAKE, MT. 59868		(NEGOTIATIONS ONLY)															12
2-39	LAWRENCE J. AND MARGARET G. BLEKKENK	P.O. BOX 1111, CONDON, MT. 59826		(NEGOTIATIONS ONLY)															12
2-40	BENARD M. & MAXINE A. KOPCZYNSKI TRUST	720 S. MONTAVILLA DR., SPOKANE, WA. 99224		(NEGOTIATIONS ONLY)															12, 13
2-41	DONALD & CAROL M. SYTSM	7036 LAKE WASHINGTON BLVD. S.E., RENTON, WA. 98056		(NEGOTIATIONS ONLY)															12, 13
2-42	DONALD W. & SANDRA E. DOUCETT	P.O. BOX 5, SEELEY LAKE, MT. 59868		(NEGOTIATIONS ONLY)															13
2-43	SEELEY LAKE AUTO PARTS, LLC	MT. HIGHWAY 83, SEELEY LAKE, MT. 59868		(NEGOTIATIONS ONLY)															13
2-44	SEELEY LAKE REAL ESTATE INVESTMENT, INC.	P.O. BOX 746, SEELEY LAKE, MT. 59868		(NEGOTIATIONS ONLY)															13
2-45	ROVEROS LLC A MT. CORP.	P.O. BOX 630, SEELEY LAKE, MT. 59868		(NEGOTIATIONS ONLY)															13
2-46	MARTIN E. CAHOON	P.O. BOX 234, SEELEY LAKE, MT. 59868		(NEGOTIATIONS ONLY)															13
2-47	LEON R. & GERALDINE E. ANDERSON	P.O. BOX 368, SEELEY LAKE, MT. 59868		(NEGOTIATIONS ONLY)															13
2-48	W. FRANK & GERI R. NETHERTON	P.O. BOX 837, SEELEY LAKE, MT. 59868		(NEGOTIATIONS ONLY)															13
2-49	HERBERT L. & KRISTINE B. MARTIN	P.O. BOX 1124, SEELEY LAKE, MT. 59868		(NEGOTIATIONS ONLY)															13
2-50	ROBERT J. & MARIANNE STEFCZAK	P.O. BOX 575, SEELEY LAKE, MT. 59863		(NEGOTIATIONS ONLY)															13

STATE	RIGHT OF WAY ID.	SHEET NO.	TOTAL SHEETS
MONTANA	STPP 83-1(18)0	2	14
PROJECT NUMBER 1233-018			
CLEARWATER JCT. - NORTH (SEELEY LAKE - SOUTH SECTION)			

BACKSLOPE LIMITS INCLUDE ROUNDING
CONSTRUCTION LIMITS:
CUT SECTION
TOE OF FILL

TOP OF CUT
CUT SECTION
TOE OF FILL
DITCH BOTTOM

FHWA/DOT APPROVAL 7-12-99 APPR. 7-16-99 ACQ.
MAP REVISED 9-17-99 10-4-99 10-21-99
12-3-99 01-03-00 01-17-00 03-02-00

STATE OF MONTANA
DEPARTMENT OF TRANSPORTATION
HIGHWAYS DIVISION
RIGHT OF WAY PLAN
MISSOULA COUNTY

BACKSLOPE LIMITS INCLUDE ROUNDING
CONSTRUCTION LIMITS:

CUT SECTION
TOE OF FILL

TOP OF CUT
DITCH BOTTOM

FHWA/DOT APPROVAL 7-12-99 APPR. 7-16-99 ACC

MAP REVISED 10-21-99 12-1-99 01-03-00

03-02-00 07-31-00

STATE OF MONTANA
DEPARTMENT OF TRANSPORTATION
HIGHWAYS DIVISION
RIGHT OF WAY PLAN
MISSOULA COUNTY

STATE	RIGHT OF WAY ID.	SHEET NO.	TOTAL SHEETS
MONTANA	STPP 83-1(18)0	4	14
PROJECT NUMBER 1233-018			
CLEARWATER JCT. - NORTH (SEELEY LAKE - SOUTH SECTION)			

LINEAR AND LEVEL DATA

LENGTH OF ROADWAY	3 LANE RURAL	2795.93	m
LENGTH OF BRIDGE		0	m
TOTAL LENGTH OF	3 LANE RURAL	2795.93	m

BENCH MARKS			
STATION	LOCATION	DESCRIPTION	ELEVATION
216+45	11.6 RT	RR SPIKE PWR POLE	1222.257
221+93	13.7 m RT	NAIL IN PWR POLE	1227.332
238+85	15.2 m LT	TOP OF R/W MON.	1221.580

RIGHT-OF-WAY CENTERLINE COORDINATE TABLE *				
ROW STATION (ENGLISH)	DESCRIPTION	N OR Y COORDINATE (METRIC)	E OR X COORDINATE (METRIC)	REMARKS
694+69.59	PT	20 253.3429	144 739.2325	BEGIN PROJECT
697+14.99	POT			
705+17.56	PC	20 572.7428	144 741.9447	
709+52.75	PI	20 705.5850	144 743.1325	
713+62.56	PT	20 816.2290	144 670.2736	
716+75.72	PC	20 895.9931	144 617.7984	
721+31.17	PI	21 011.9979	144 541.5584	
725+79.05	PT	21 145.9279	144 505.0525	
742+95.20	PC	21 650.5844	144 367.4967	
745+80.30	PI	21 734.4234	144 344.6444	
748+63.53	PT	21 821.1191	144 338.7643	
757+92.52	PC	22 103.6181	144 319.5757	
761+28.34	PI	22 205.7365	144 312.6767	
764+38.35	PT	22 281.0420	144 243.3576	
776+19.02	PC	22 546.3606	143 999.1264	
777+64.64	PI	22 579.0882	143 969.0001	
779+09.49	PT	22 615.4648	143 945.2428	
779+12.36	TS	22 616.5625	143 945.1806	
781+09.88	SC	22 668.7313	143 913.6732	
783+33.37	PISCS	22 724.3686	143 876.9101	
785+45.72	CS	22 793.2784	143 868.9649	
787+45.72	ST	22 853.5754	143 860.1010	
788+87.99	POT			END OF PROJECT

* METRIC-PROJECT COORDINATES FOR ENGLISH RIGHT-OF-WAY CENTERLINE POINTS

DESIGN CENTERLINE COORDINATE TABLE				
STATION (METRIC)	DESCRIPTION	N OR Y COORDINATE (METRIC)	E OR X COORDINATE (METRIC)	REMARKS
211+75.29	PT	20 253.5321	144 739.3190	BEGIN PROJECT
212+49.13	POT	20 327.3706	144 739.9420	
214+94.71	PC	20 572.9419	144 742.0135	
216+27.36	PI	20 705.5850	144 743.1325	
217+52.27	PT	20 816.4318	144 670.2736	
218+47.72	PC	20 896.1946	144 617.8459	
219+86.54	PI	21 012.1996	144 541.5965	
221+23.05	PT	21 146.1318	144 505.0824	
226+46.14	PC	21 650.7967	144 367.4949	
227+33.04	PI	21 734.6360	144 344.6377	
228+19.37	PT	21 821.3353	144 338.7524	
231+02.52	PC	22 103.8402	144 319.5757	
232+04.88	PI	22 205.9619	144 312.6436	
232+99.37	PT	22 281.2661	144 243.3170	
236+59.24	PC	22 546.0211	143 999.5779	
237+03.46	PI	22 578.5536	143 969.6278	
237+47.45	PT	22 615.3462	143 945.8658	
237+48.05	TS	22 616.3533	143 945.5427	
238+08.05	SC	22 687.6687	143 914.4747	
238+76.80	PISCS	22 724.9332	143 876.3580	
239+42.14	CS	22 793.3605	143 869.3000	
240+02.14	ST	22 852.7126	143 860.5932	
240+45.06	POT	END OF PROJECT		
241+17.43	POT	22 967.1348	143 846.4763	

BEARING SOURCE

THE BEARING SOURCE IS THE AS-BUILT BEARINGS FROM PROJECT NO. S-65(1)

LEVEL DATUM SOURCE

GRADES WERE DETERMINED USING THE USGS BRASS CAP 42.7 m RT. OF STA. 181+56.
ELEVATION = 1201.737. ADDITIONAL BENCHMARKS WERE ESTABLISHED USING THIS DATUM.

NOTE : VERIFY ALL BENCHMARKS BY THE CONTRACTOR WITH A CLOSED LEVEL LOOP PRIOR TO USING THEM. COMPARE EXISTING ROADWAY ELEVATIONS WITH THE DESIGN DRAWINGS AND CROSS-SECTIONS FOR ALL RECONSTRUCTION AREAS AND ANY DIFFERENCES NOTED TO THE PROJECT ENGINEER.

BACKSLOPE LIMITS INCLUDE ROUNDING CONSTRUCTION LIMITS:	CUT SECTION TOE OF FILL
FHWA/DOT APPROVAL 7-12-99 APPR. 7-16-99 ACO.	
MAP REVISED 01-03-00	


STATE OF MONTANA
DEPARTMENT OF TRANSPORTATION
HIGHWAYS DIVISION
RIGHT OF WAY PLAN
MISSOULA COUNTY

CONTROL TRAVERSE DIAGRAM

STATE	RIGHT OF WAY ID.	SHEET NO.	TOTAL SHEETS
MONTANA	STPP 83-1(18)0	5	14
PROJECT NUMBER 1233-018			
CLEARWATER JCT. - NORTH (SEELEY LAKE - SOUTH SECTION)			

CONTROL TRAVERSE ABSTRACT				
POINT NUMBER	NORTHING	EASTING	ELEVATION	LOCATION DESCRIPTION
CP-1	20 634.4580	144 755.1023	1224.552	25 mm RPC ON 13 mm REBAR SET AT SE CORNER OF INTERSECTION OF WHITETAIL DRIVE AND HWY 83, 4.0 m SW OF POWER POLE AND BETWEEN THE TWO TELEPHONE PEDESTALS
CP-2	22 748.7593	143 891.2011	1224.244	25 mm RPC ON 13 mm REBAR SET AT NE CORNER OF INTERSECTION OF CEDAR LANE AND HWY 83 2.1 m NE OF TELEVISION PEDESTAL AND 3.7 m SW OF LANDSCAPING ROCKS
CP-3	22 577.8873	143 955.5399	1225.213	25 mm RPC ON 13 mm REBAR SET 52 m SOUTH OF "A" STREET, ON THE SE CORNER OF A 1.8 m x 1.8 m PARKING LOT ISLAND
CP-4	22 313.7833	144 228.7254	1231.234	25 mm RPC ON 13 mm REBAR SET AT SE CORNER OF INTERSECTION OF SCHOOL LANE AND HWY 83, 1.5 m SE OF SCHOOL LANE STREET SIGN, 7.6 m NW OF STORM DRAIN INLET AND 1.8 m EAST OF ROADWAY DELINEATOR
CP-5	22 130.9426	144 329.8240	1232.294	25 mm RPC ON 13 mm REBAR SET AT SE CORNER OF LOCUST LANE AND HWY 83, 1.8 m SOUTH OF LOCUST LANE EDGE OF ROADWAY, 6.4 m NE OF SEWER MH AND 3.8 m EAST OF ROADWAY DELINEATOR
CP-6	21 932.6519	144 347.1153	1234.001	25 mm RPC ON 13 mm REBAR SET AT NE CORNER OF INTERSECTION OF COTTONWOOD AND HWY 83, 10.7 m NORTH OF FIRE HYDRANT AND 12.2 m NE OF ROADWAY DELINEATOR
CP-7	21 694.4746	144 347.6526	1234.431	25 mm RPC ON 13 mm REBAR SET AT SW CORNER OF INTERSECTION OF BOY SCOUT ROAD AND HWY 83, 10.7 m SE OF BOY SCOUT ROAD STOP SIGN AND 2.4 m WEST OF HWY 83 EDGE OF PAVEMENT
CP-8	21 116.2377	144 523.0515	1230.283	25 mm RPC ON 13 mm REBAR SET 122 m SOUTH OF RIVERVIEW DRIVE, ON EAST SIDE OF HWY 83, 6.0 m SW OF POLE
CP-9	22 724.1411	144 615.4500	1260.851	NAIL & WHISKER SET 610 m EAST OF CP-2, ON SOUTH SIDE OF CEDAR LANE, 76 m EAST OF 83 mm BLM BRASS CAP
CP-10	22 725.3556	144 552.2361	1254.980	NAIL & WHISKER SET ON SOUTH SIDE OF CEDAR LANE, 65 m WEST OF CP-9

NOTE: COORDINATES SHOWN ABOVE ARE FROM THE STATE OF MONTANA, DEPARTMENT OF HIGHWAYS PROJECT # F-83-1(9)10, AND HAVE BEEN CONVERTED TO METRIC USING 0.30480061 AS THE CONVERSION FACTOR.

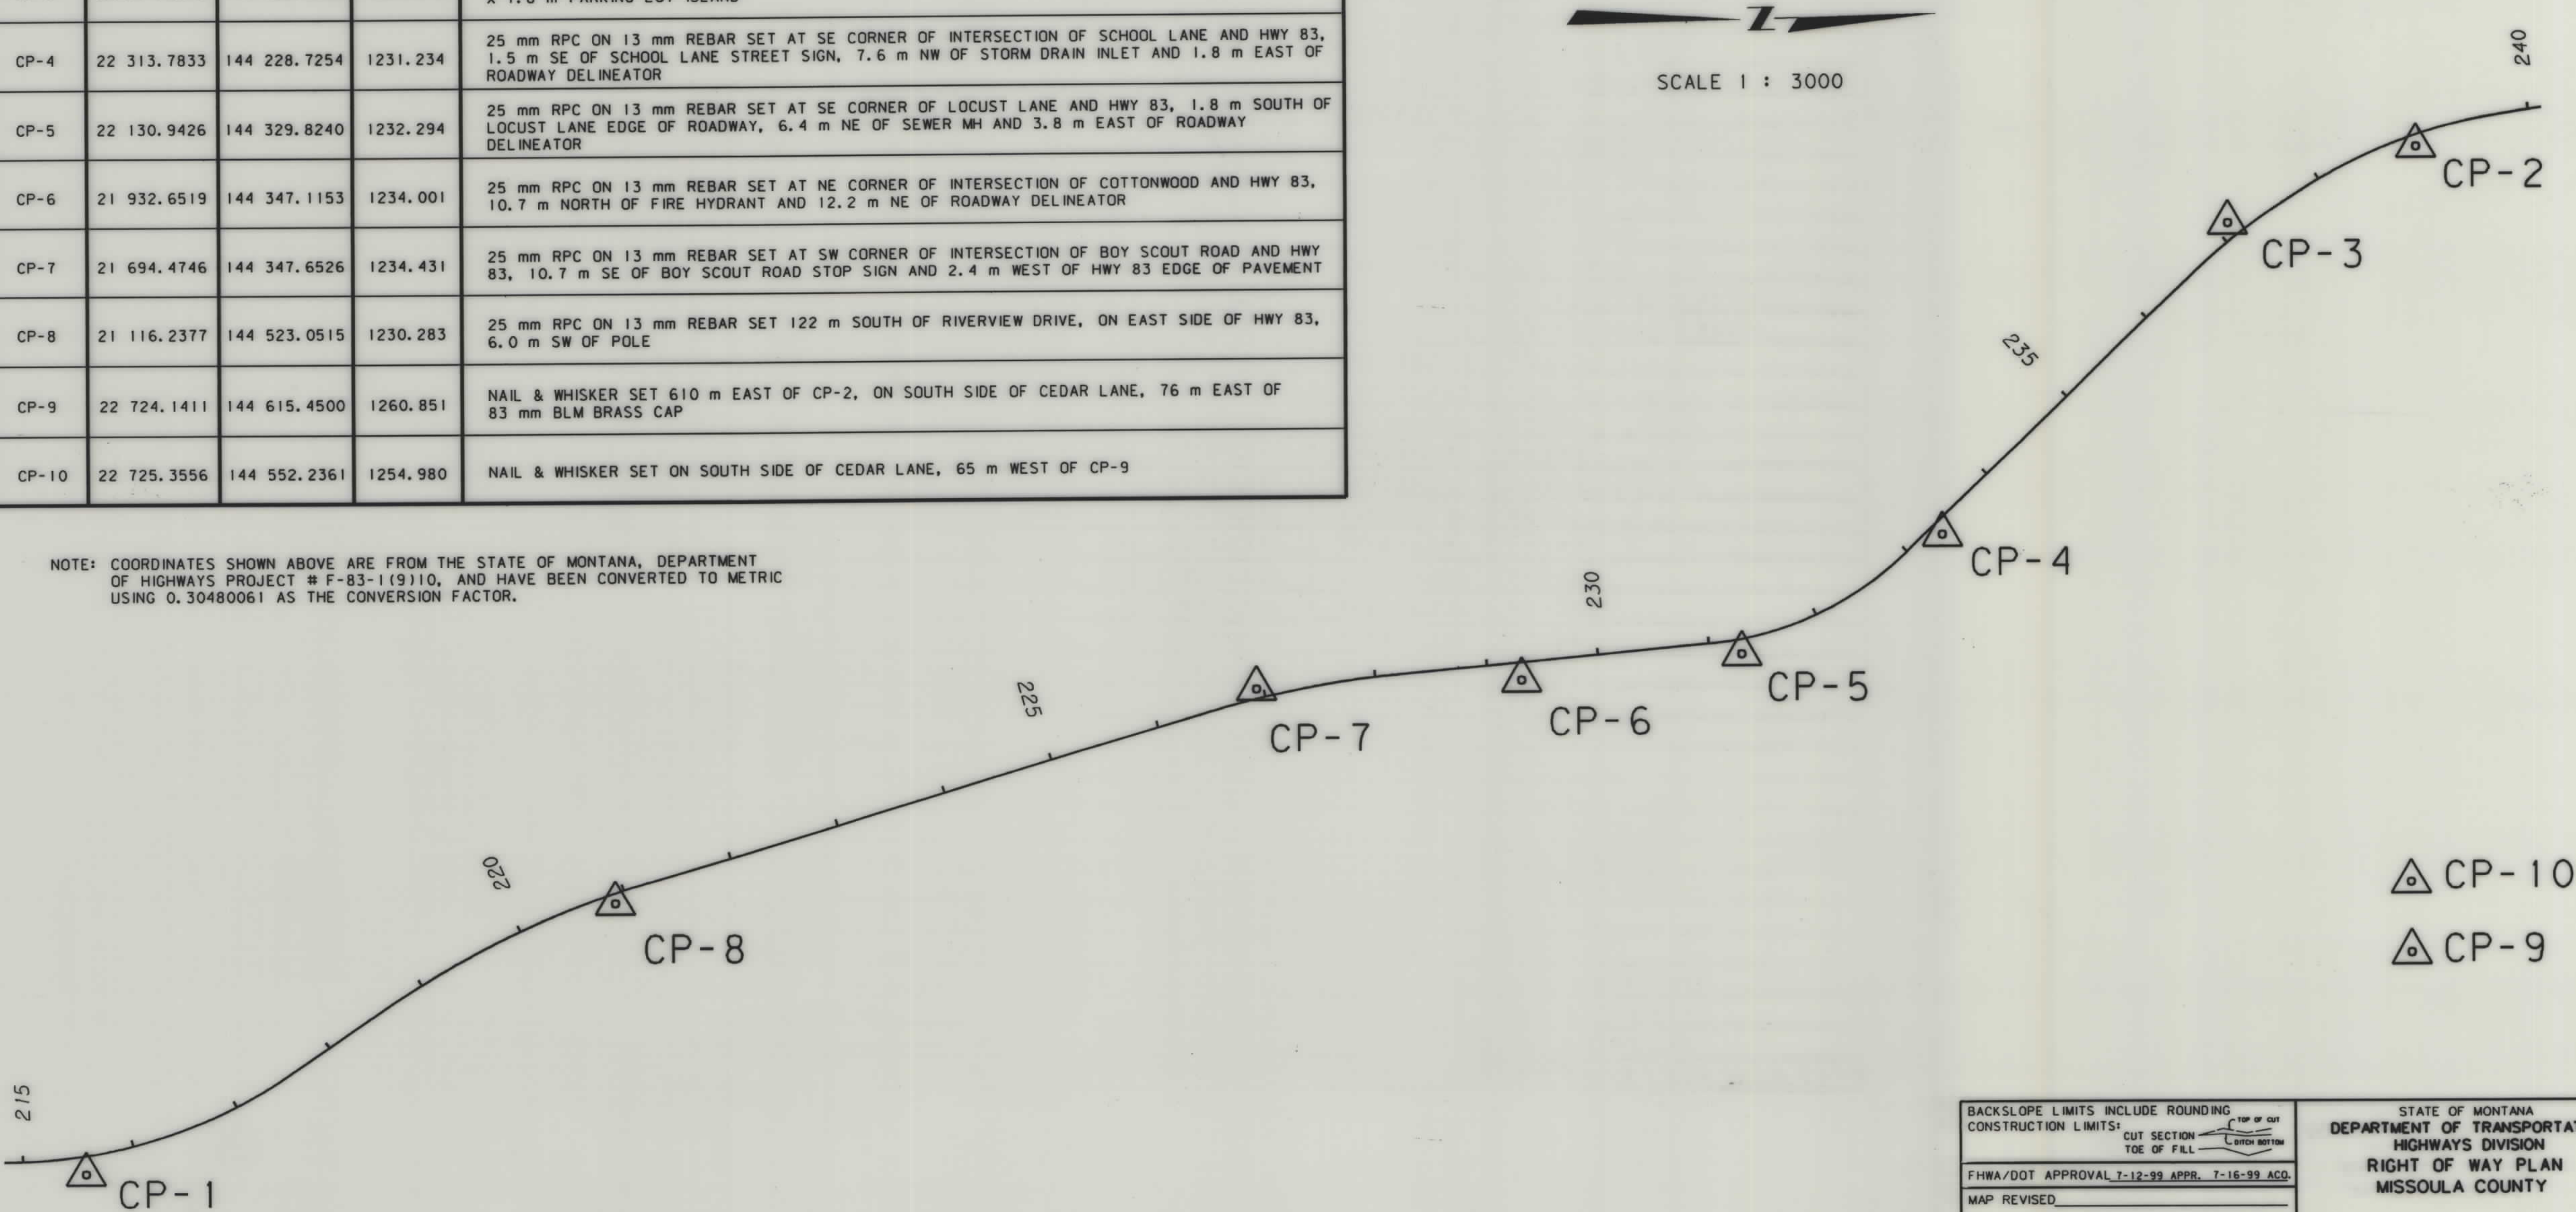

BACKSLOPE LIMITS INCLUDE ROUNDING	CUT SECTION
CONSTRUCTION LIMITS	TOE OF FILL
FHWA/DOT APPROVAL 7-12-99 APPR. 7-16-99 ACO.	
MAP REVISED	

STATE OF MONTANA
DEPARTMENT OF TRANSPORTATION
HIGHWAYS DIVISION
RIGHT OF WAY PLAN
MISSOULA COUNTY

STATE	RIGHT OF WAY ID.	SHEET NO.	TOTAL SHEETS
MONTANA	STPP 83-11810	6	14
PROJECT NUMBER 1233-018			
CLEARWATER JCT. - NORTH			
(SEELEY LAKE - SOUTH SECTION)			


POINT NUMBER	NORTHING	EASTING	DESCRIPTION	POINT NUMBER	NORTHING	EASTING	DESCRIPTION
11	22315.461	144240.799	FND 1 1/2" A/C	116	21679.290	144388.843	ELIYPC
12	22333.998	144223.733	FND 1 1/4" YPC	117	21867.615	144313.136	YPC JOHNSON 9422
13	22354.433	144204.897	FND 1 1/4" YPC	118	21946.763	144306.608	ALUM ILLEG
14	22376.849	144184.238	FND 1 1/2" A/C	119	21950.746	144305.125	5/8" REBAR
15	22399.058	144163.321	FND 5/8" REBAR	120	22046.967	144360.641	4x4 CONC R/W
16	22517.489	144041.992	FND 1 1/4" YPC	121	22180.435	144326.626	3/4" BOAT SPIKE
17	22527.522	144032.845	FND 1 1/4" YPC	122	22183.854	144287.236	YPC JOHNSON 9422
18	22537.337	144023.891	FND 1 1/4" YPC	123	22021.342	144306.557	PCIALUM
19	22553.294	144009.332	FND 1 1/4" YPC	124	22023.798	144304.328	YPC JOHNSON
20	22561.540	144001.913	FND 5/8" REBAR	125	22295.867	144258.880	AINS ALUM
21	22674.486	143924.847	FND 5/8" REBAR	126	22269.894	144232.830	4x4 CONC R/W
22	22695.267	143915.524	FND 5/8" REBAR	127	22325.018	144247.064	3/4" BOAT SPIKE
23	22707.609	143910.017	FND 1 1/2" A/C	128	22375.922	144142.614	1 1/4" BOAT SPIKE
24	22622.517	143930.865	FND 5/8" REBAR	130	22523.704	144048.701	ELIYPC
25	22614.911	143935.692	FND 5/8" REBAR	131	22736.791	143869.775	3 1/4" BRASS 34-35
26	22462.686	144063.842	FND 1 1/2" MON	132	22577.866	143955.532	CP-3 CHECK
27	22208.912	144315.865	FND 3/4" BOAT SPIKE	133	20992.467	144586.773	ELIYPC
29	22148.127	144335.102	FND 1 1/4" YPC	134	20878.830	144611.022	AINS ALUM
30	22132.741	144337.912	FND 1 1/4" YPC	135	20887.826	144605.109	AINS ALUM
31	22105.939	144340.935	FND 1 1/4" YPC	136	20935.968	144575.650	RM LOT 4 AINS ALUM
32	21957.657	144366.351	FND 1/2" BOLT	137	20951.967	144566.759	RM LOT 3 AINS ALUM
33	22237.008	146876.434	SEELEY HARN	220	18686.212	146355.503	PCI20
35	21146.053	144506.079	CAL 83	227	18694.745	144728.163	PCI27
36	21178.478	144497.155	CAL 83	228	19495.781	144732.207	PCI28
37	21113.449	144515.508	CAL 83	230	20304.115	144737.374	PCI30
38	21694.246	144371.569	MAG NAIL /POWER PO	239	21116.628	143938.214	PCI39
39	21596.763	144382.354	CAL 83 PC	248	22736.823	143869.770	PCI48
40	21677.891	144385.001	CAL 83	249	22732.359	144676.680	PCI49
41	21680.452	144393.511	CAL 83	252	17879.526	146350.870	PCI252
100	22731.981	144751.377	FND 3 1/4" ALUM	254	19489.268	145545.114	PCI254
101	22732.366	144676.684	FND 3 1/4" ALUM	280	22731.983	144751.380	PCI80
102	21111.638	144742.867	SECTION CORNER	282	21111.638	144742.867	PCI82
103	21108.798	144538.721	ELIYPC	284	21114.194	144260.227	PCI84
104	21151.435	144525.669	4x4 CONC R/W	301	22822.987	143876.718	YPC
105	21179.376	144518.283	ELIYPC	1256	21775.331	144364.681	YPC
106	21332.474	144476.603	PCIALUM	1258	21742.711	144369.720	YPC
107	21241.005	144463.768	PCIALUM	1500	22603.493	143967.986	TBM T-328
108	21142.063	144490.496	PCIALUM	1501	22125.266	144374.383	TBM T-324
109	21012.071	144537.043	PCIALUM	1519	21681.777	144381.901	FND BOAT SPIKE
110	21469.226	144439.288	HANSON ALUM	1533	21045.230	144562.502	ELIYPC
111	21641.136	144392.473	5/8" REBAR	1544	20670.575	144716.075	PCIALUM
112	21775.340	144364.671	YPC DRUY ?	1555	20639.840	144752.635	5/8" REBAR BENT
113	21720.374	144334.659	YPC JOHNSON 9422	1567	20698.700	144740.231	FND 5/8" REBAR
114	21708.025	144339.033	NAIL BENT	1570	20870.662	144659.910	FND 5/8" REBAR
115	21739.171	144372.319	ELIYPC	1573	20840.560	144763.557	FND AINS WORTH ALUM CAP

BACKSLOPE LIMITS INCLUDE ROUNDING.
CONSTRUCTION LIMITS: CUT SECTION TOE OF FILL
FHWA/DOT APPROVAL 7-12-99 APPR. 7-16-99 ACO.
MAP REVISED

STATE OF MONTANA
DEPARTMENT OF TRANSPORTATION
HIGHWAYS DIVISION
RIGHT OF WAY PLAN
MISSOULA COUNTY

SEE SHEET NO. 2 & 3 FOR OWNERSHIP NAMES, ADDRESSES, AREAS, ETC.

STATE	RIGHT OF WAY ID.	SHEET NO.	TOTAL SHEETS
MONTANA	STPP 83-1(18)0	7	14
PROJECT NUMBER 1233-018			
CLEARWATER JCT. - NORTH (SEELEY LAKE - SOUTH SECTION)			

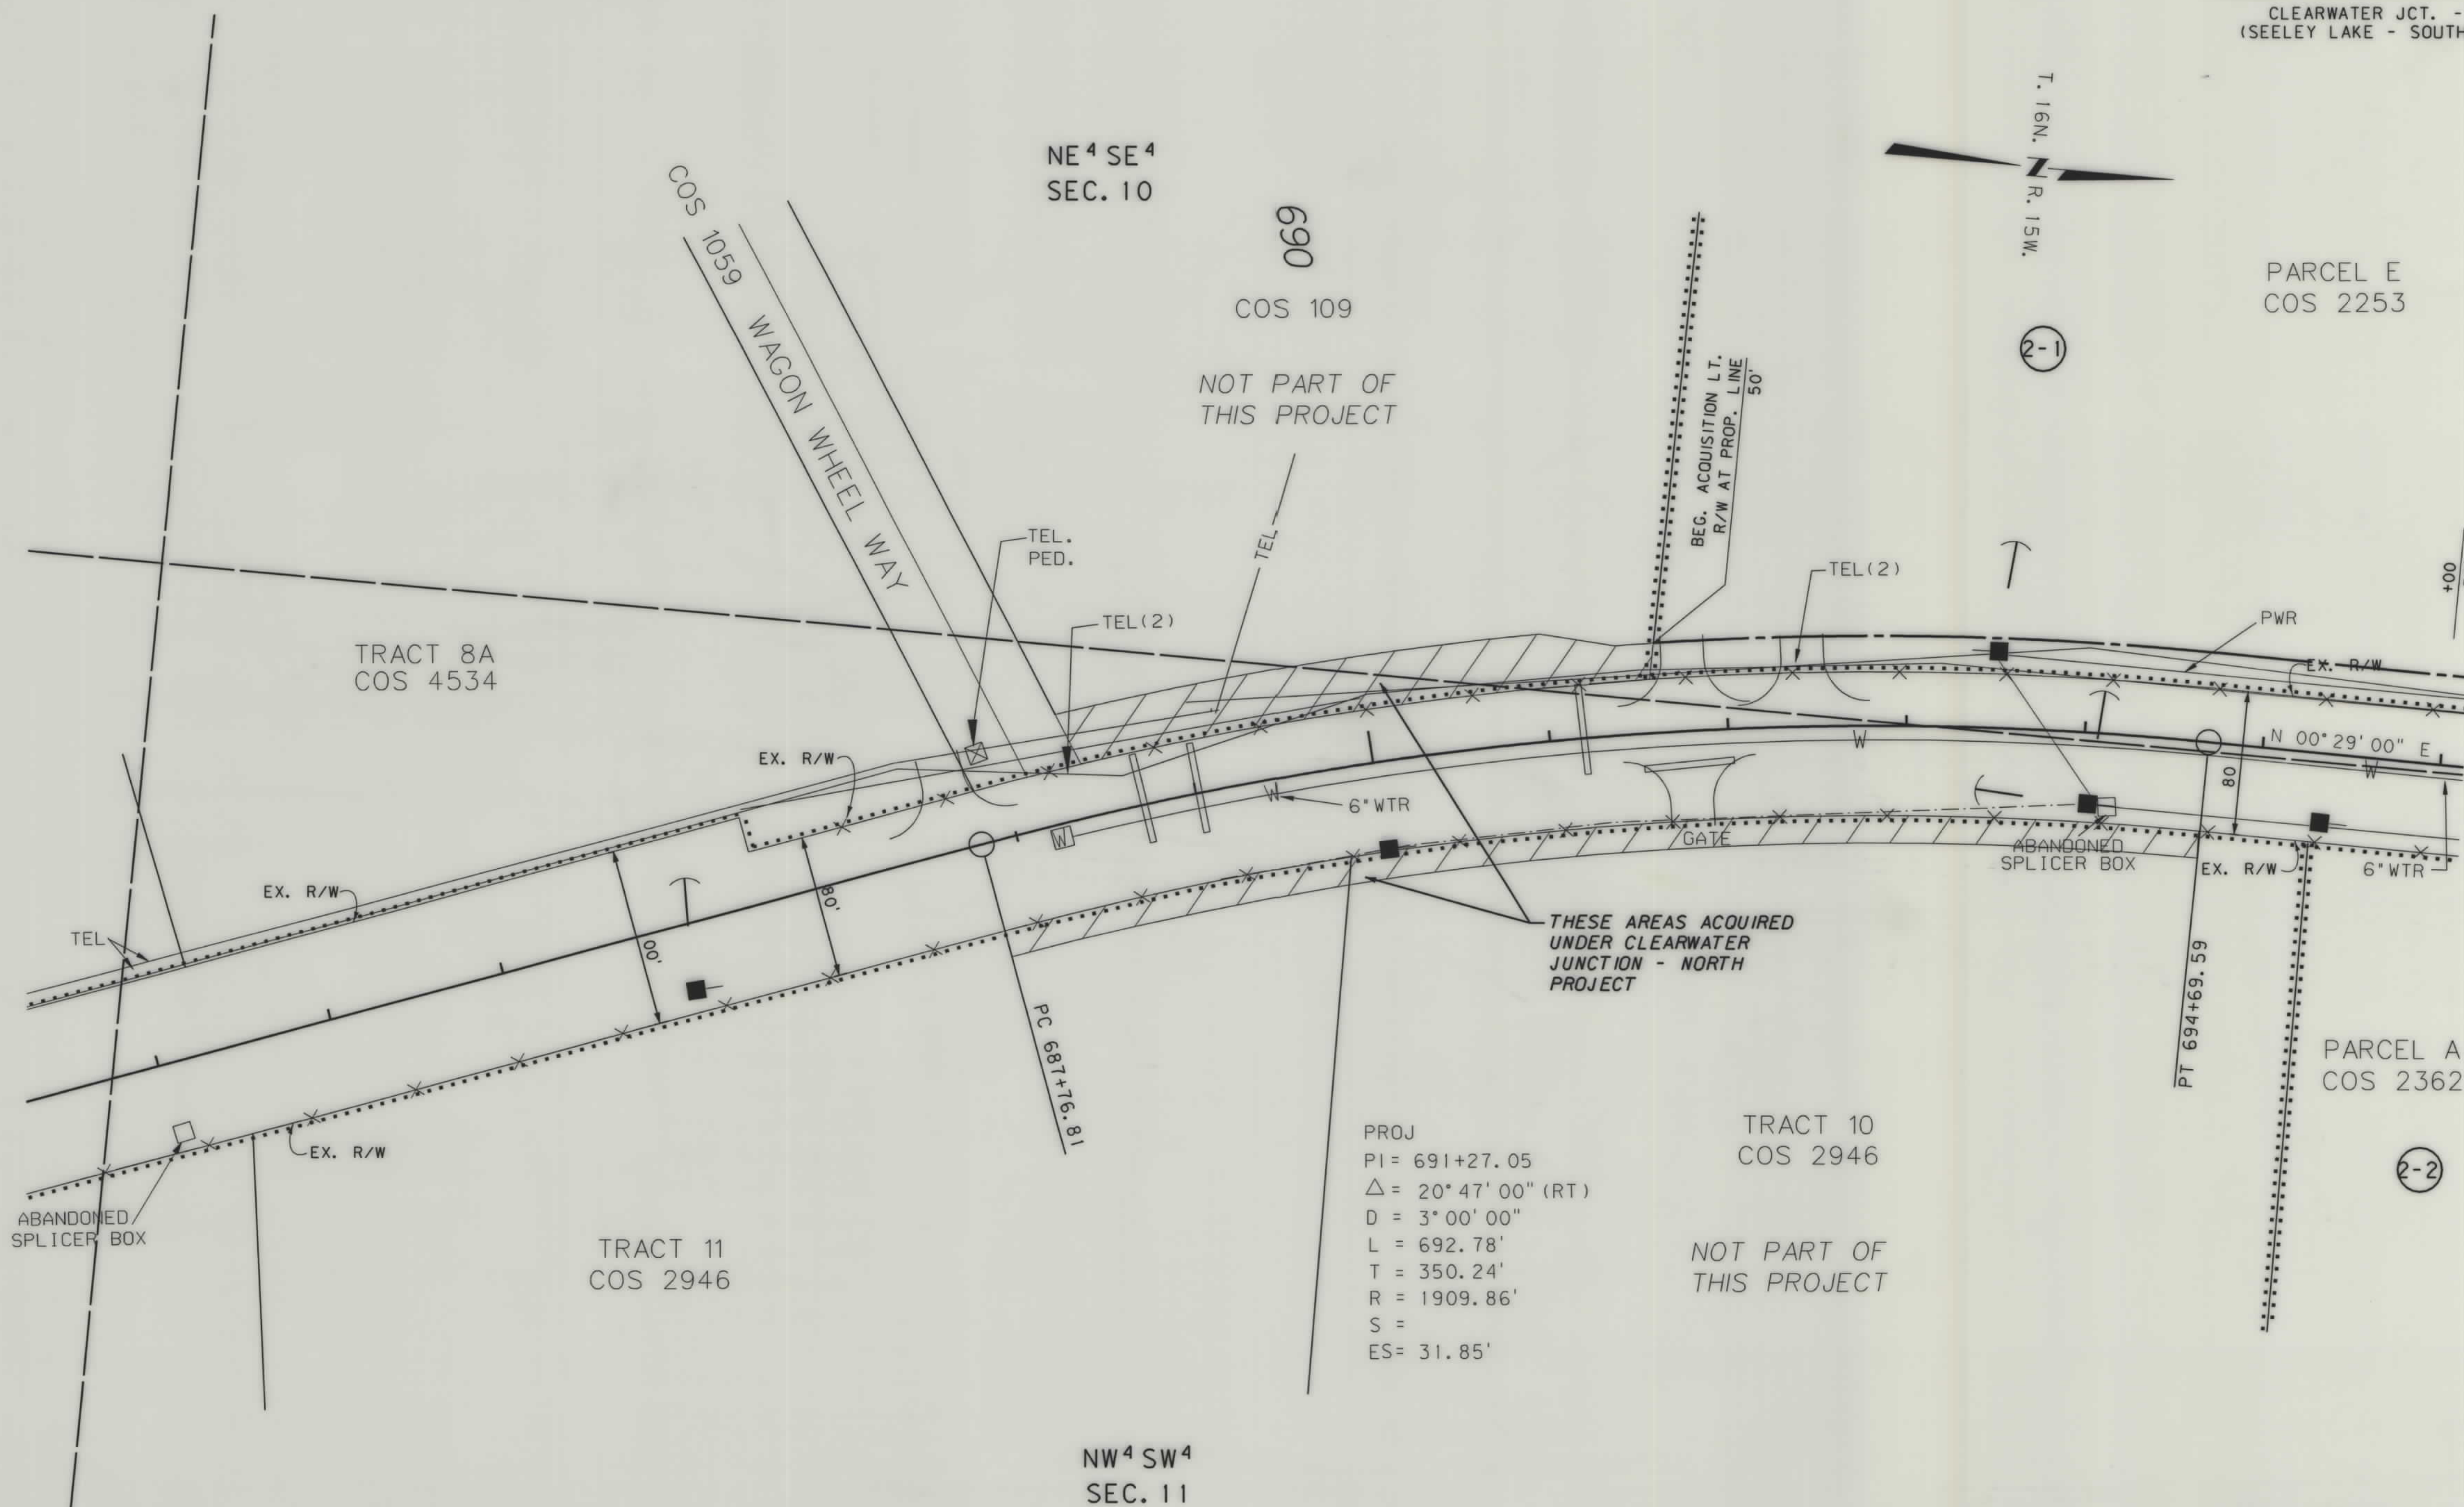

NOTE: THE PROPOSED R/W LINE WHERE A SPIRAL CURVE
TRANSITION IS USED IS A CHORD RATHER THAN A
CONCENTRIC CURVE.


BACKSLOPE LIMITS INCLUDE ROUNDING	CUT SECTION
CONSTRUCTION LIMITS:	TOE OF FILL
FHWA/DOT APPROVAL 7-12-99 APPR. 7-16-99 ACO	
MAP REVISED 01-03-99 03-02-00	

STATE OF MONTANA DEPARTMENT OF TRANSPORTATION HIGHWAYS DIVISION RIGHT OF WAY PLAN MISSOULA COUNTY SCALE : 0 50' 100' 150'

STPP 83-1(18)0 SHT 8 OF 14



RDROW

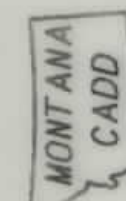


9
8
7
6
5
4
3
2
1

D:\33PLOT1 ROW

SEE SHEET NO. 2 & 3 FOR OWNERSHIP NAMES, ADDRESSES, AREAS, ETC.

STATE	RIGHT OF WAY ID.	SHEET NO.	TOTAL SHEETS
MONTANA	STPP 83-1(18)0	9	14
PROJECT NUMBER 1233-018			

CLEARWATER JCT. - NORTH
(SEELEY LAKE - SOUTH SECTION)

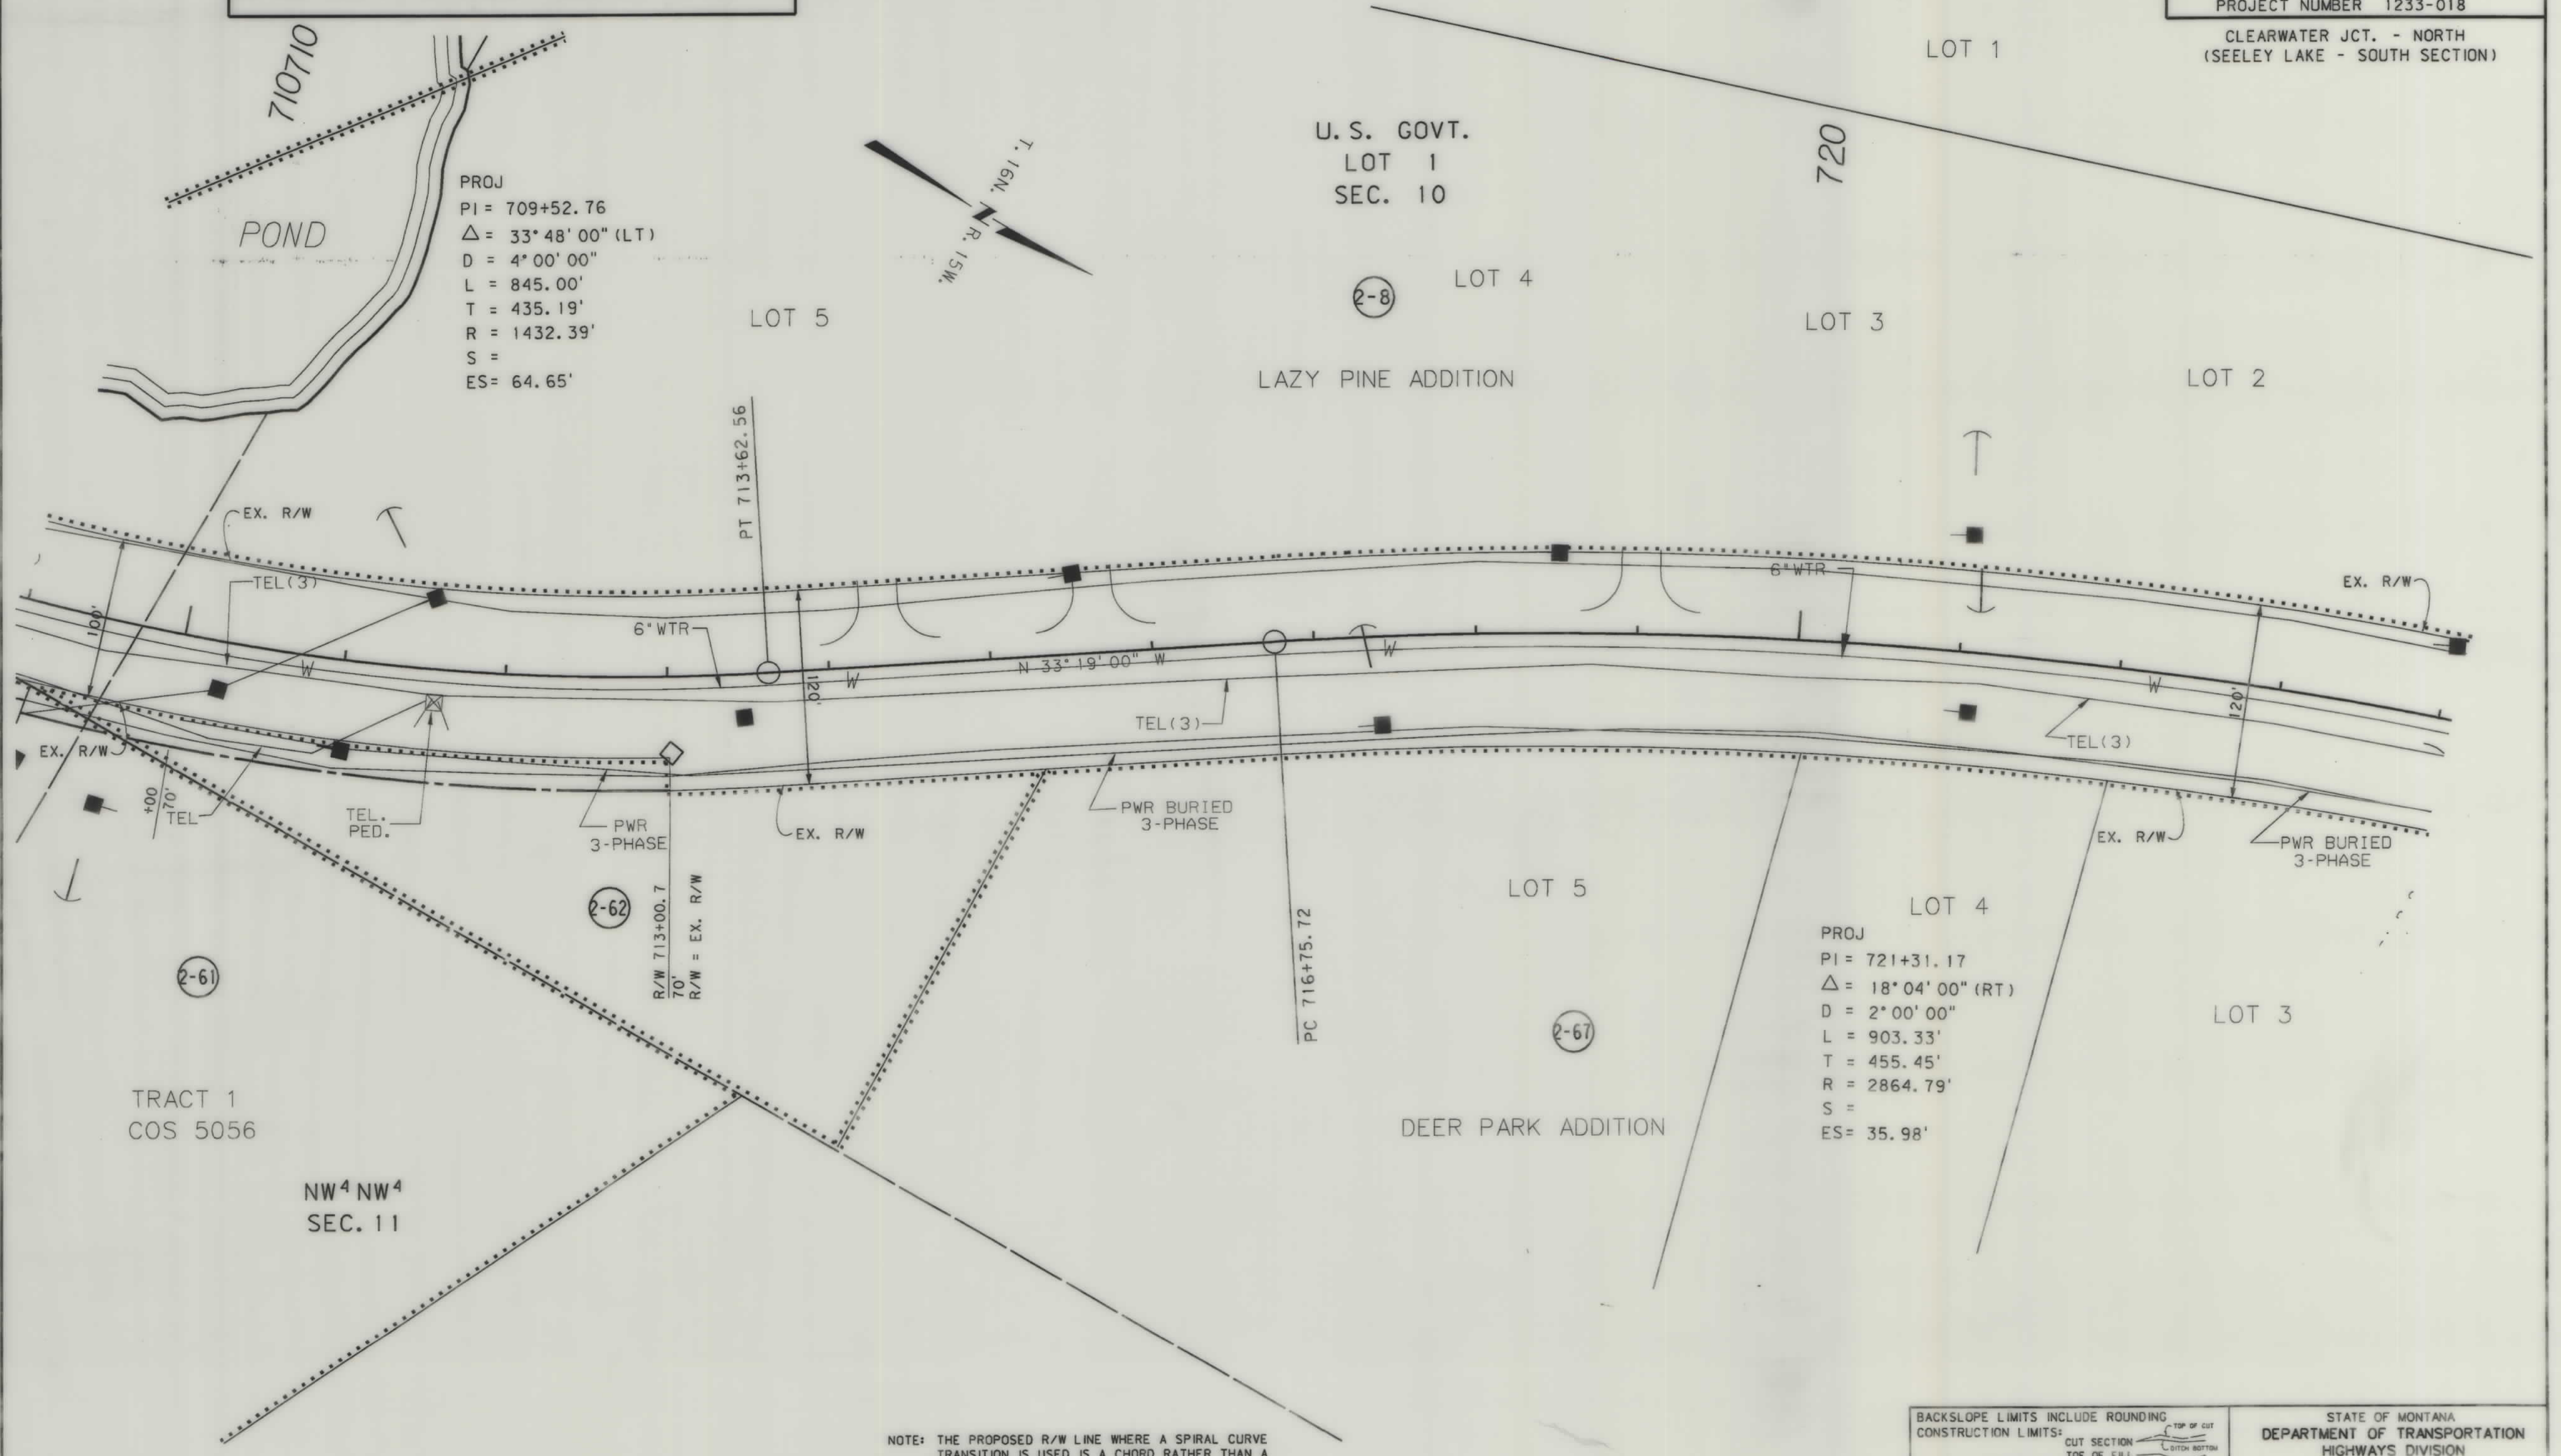

BACKSLOPE LIMITS INCLUDE ROUNDING	CONSTRUCTION LIMITS:
	CUT SECTION TOE OF FILL
FHWA/DOT APPROVAL 7-12-99 APPR. 7-16-99 AGO.	
MAP REVISED 9-17-99 01-03-99 03-02-00	
07-31-00	

STATE OF MONTANA
DEPARTMENT OF TRANSPORTATION
HIGHWAYS DIVISION
RIGHT OF WAY PLAN
MISSOULA COUNTY
SCALE 1" = 100'

SEE SHEET NO. 2 & 3 FOR OWNERSHIP NAMES, ADDRESSES, AREAS, ETC.

STATE	RIGHT OF WAY ID.	SHEET NO.	TOTAL SHEETS
MONTANA	STPP 83-1(18)0	11	14

PROJECT NUMBER 1233-018

CLEARWATER JCT. - NORTH
(SEELEY LAKE - SOUTH SECTION)

U. S. GOVT.
LOT 6
SEC. 3

NW⁴ SE⁴
SEC. 3

SEELEY LAKE
SHORE SITES

LOT 1

2-19

740

750

BOY SCOUT ROAD

746+00
R/W = EX. R/W

747+00 R/W
69'

748+35.7 R/W
69'

748+63.53
R/W = EX. EASE.

OLD COUNTY ROAD
EX. EASE.

6" WTR

6" WTR

6" WTR

TEL.
PED.

TV
PED.

2-9

N 15° 15' 00" W

N 03° 53' 00" W

TEL (2)

TEL.
PED.

TEL (2)

TEL.
PED.

TEL.
PED.

TEL (2)

TEL.
PED.

TEL (2)

EX. R/W

TEL

2-11

TRACT 1
COS 3122

TRACT 2
COS 3122

REDWOOD LANE
PC 742+95.20

50'

NE⁴ SE⁴
SEC. 3

SEELEY LAKE HOMESITES NO. 10A

PROJ
PI = 745+80.31
Δ = 11° 22' 00" (RT)
D = 2° 00' 00"
L = 568.33'
T = 285.10'
R = 2864.79'
S =
ES = 14.15'

T. 16N.
R. 15W.

2-20

COTTONWOOD LANE

60'

2-21

LOT 1

2-68

LOT 2

2-22

LOT 3

SEELEY LAKE HOMESITES NO. 3

SE⁴ NE⁴
SEC. 3

BLOCK 11

EX. R/W

2-22

LOT 3

SEELEY LAKE HOMESITES NO. 3

SE⁴ NE⁴
SEC. 3

NOTE: THE PROPOSED R/W LINE WHERE A SPIRAL CURVE
TRANSITION IS USED IS A CHORD RATHER THAN A
CONCENTRIC CURVE.

BACKSLOPE LIMITS INCLUDE ROUNDING
CONSTRUCTION LIMITS: CUT SECTION TOE OF FILL
FHWA/DOT APPROVAL 7-12-99 APPR. 7-16-99 ACO.
MAP REVISED 9-17-99 12-1-99 01-03-99
03-02-00

STATE OF MONTANA DEPARTMENT OF TRANSPORTATION HIGHWAYS DIVISION RIGHT OF WAY PLAN MISSOULA COUNTY SCALE : 0 50' 100' 150'


SEE SHEET NO. 2 & 3 FOR OWNERSHIP NAMES, ADDRESSES, AREAS, ETC.

STATE	RIGHT OF WAY ID.	SHEET NO.	TOTAL SHEETS
MONTANA	STPP 83-1(18)0	13	14
PROJECT NUMBER 1233-018			

CLEARWATER JCT. - NORTH
(SEELEY LAKE - SOUTH SECTION)

U. S. GOVT.
LOT 3
SEC. 3

STA. 783+63.0 STPHS-STPP 83-1(23)13
STA. 2951+56.0 FHP 15-B

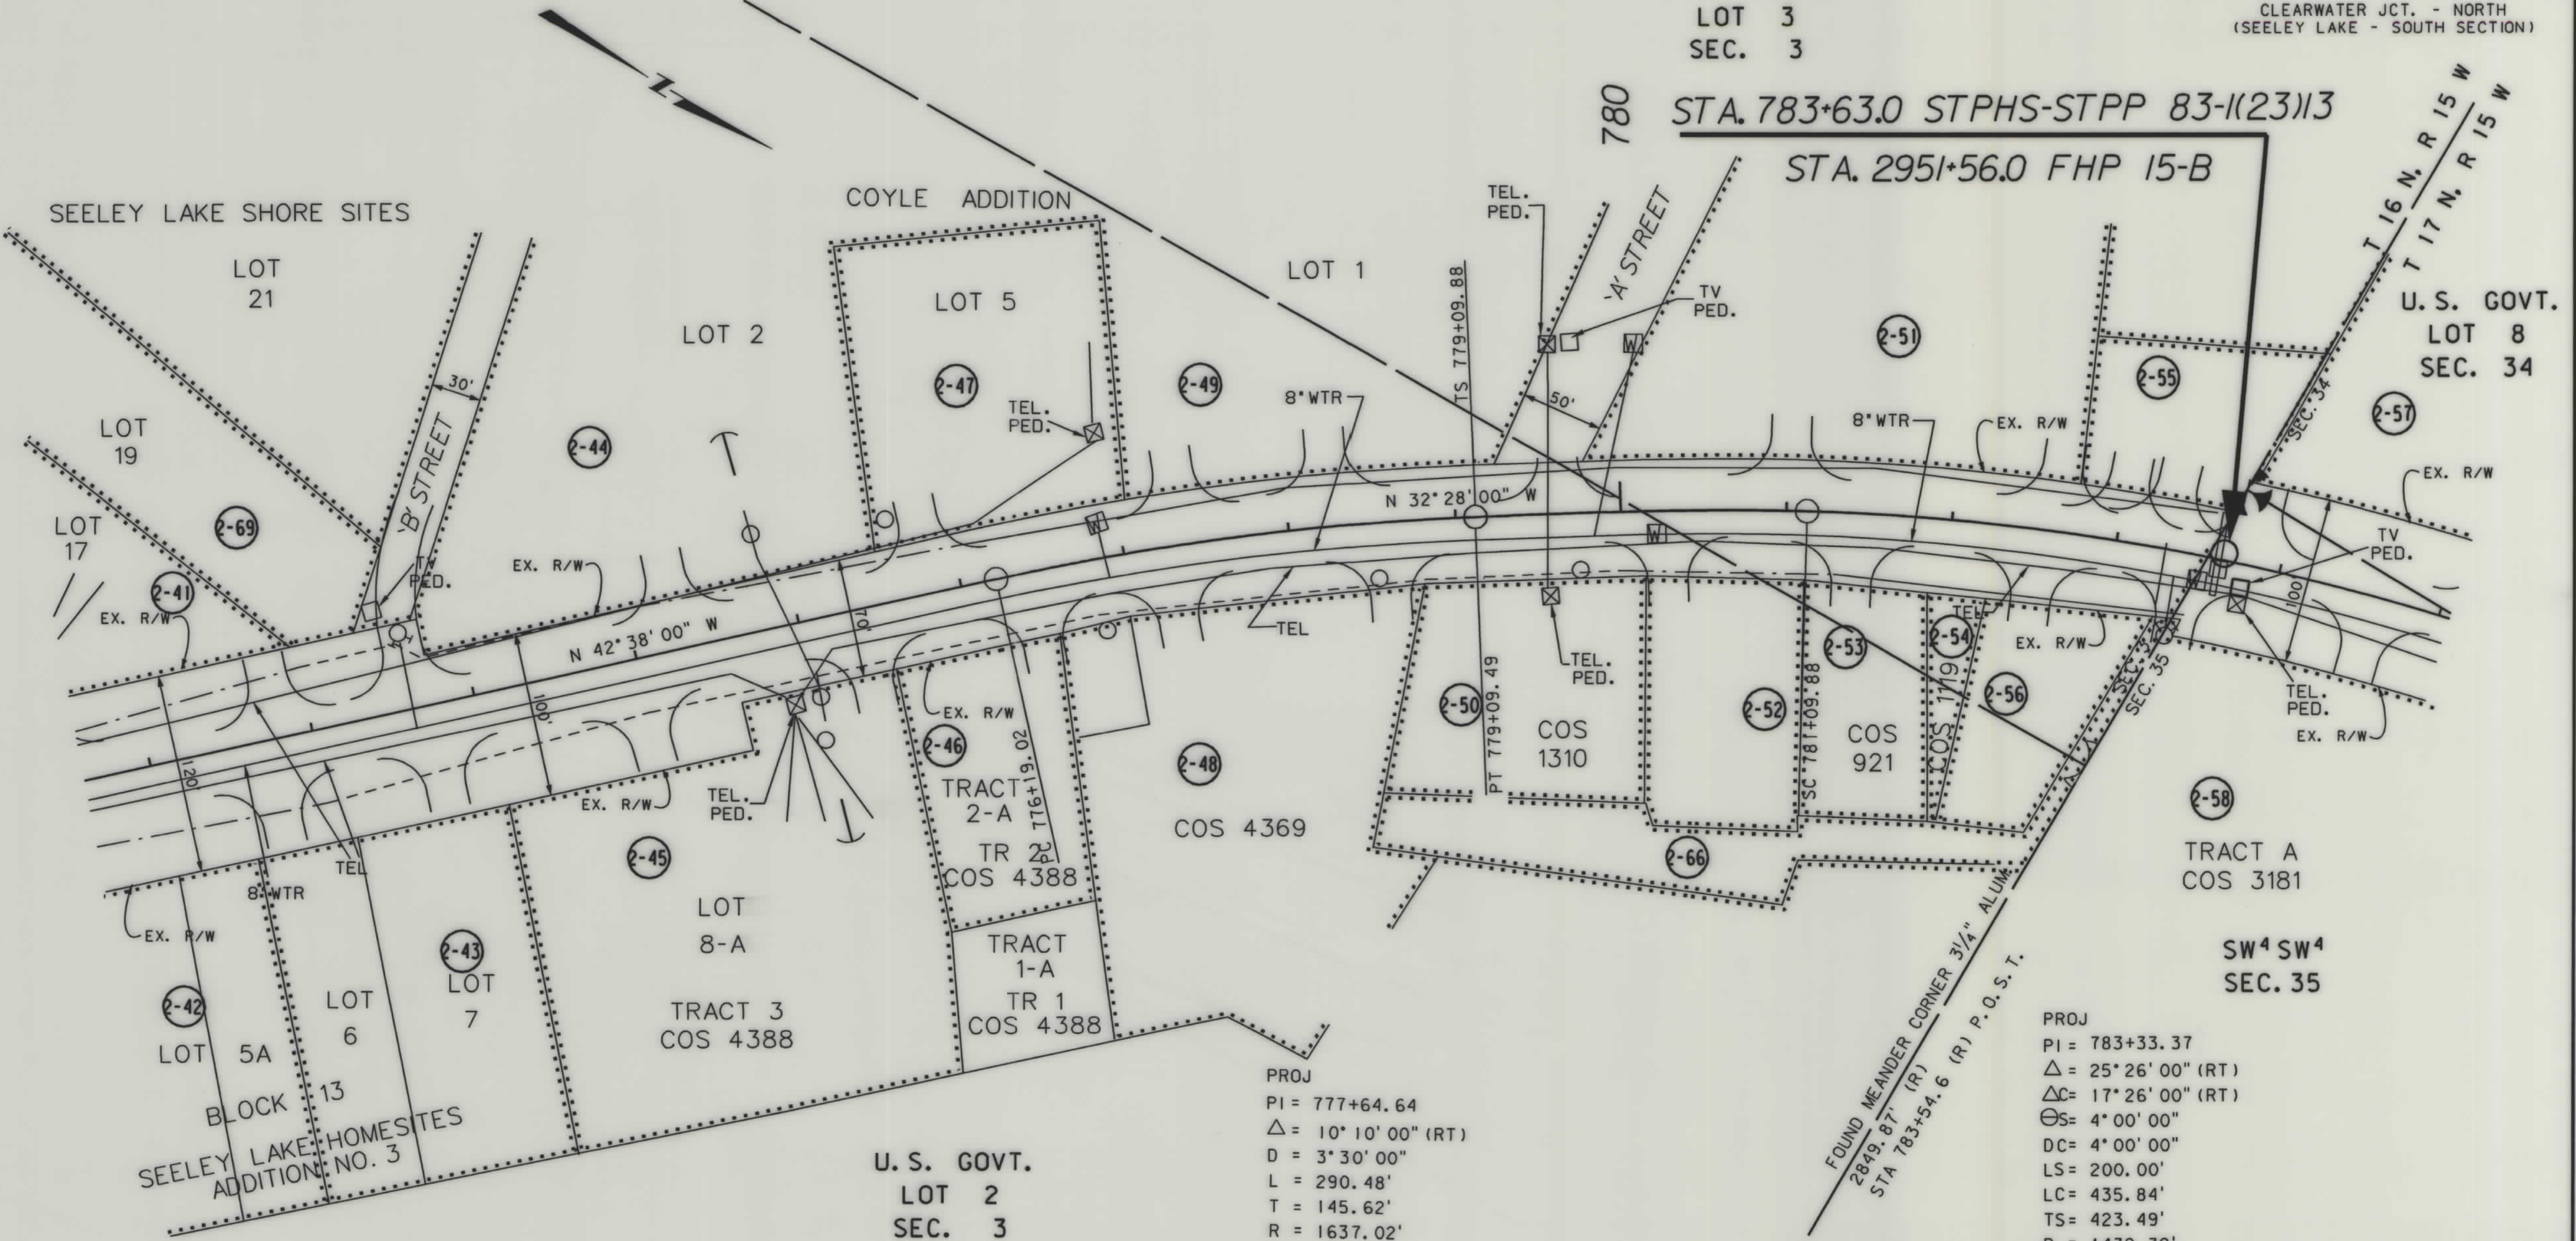

PROJ
PI = 777+64.64
 $\Delta = 10^{\circ} 10' 00''$ (RT)
D = 3' 30' 00"
L = 290.48'
T = 145.62'
R = 1637.02'
S =
ES = 6.46'

PROJ
PI = 783+33.37
 $\Delta = 25^{\circ} 26' 00''$ (RT)
 $\Delta C = 17^{\circ} 26' 00''$ (RT)
OS = 4' 00' 00"
DC = 4' 00' 00"
LS = 200.00'
LC = 435.84'
TS = 423.49'
R = 1432.39'
S =
ES = 37.21'

U. S. GOVT.
LOT 2
SEC. 3

NOTE: THE PROPOSED R/W LINE WHERE A SPIRAL CURVE TRANSITION IS USED IS A CHORD RATHER THAN A CONCENTRIC CURVE.

R = RECORD INFORMATION FROM PROJECT S(65)11


BACKSLOPE LIMITS INCLUDE ROUNDING
CONSTRUCTION LIMITS:
FHWA/DOT APPROVAL 7-12-99 APPR. 7-16-99 ACO.
MAP REVISED 01-03-00

STATE OF MONTANA
DEPARTMENT OF TRANSPORTATION
HIGHWAYS DIVISION
RIGHT OF WAY PLAN
MISSOULA COUNTY
SCALE: 1" = 150'

SEE SHEET NO. 2 & 3 FOR OWNERSHIP NAMES, ADDRESSES, AREAS, ETC.

STATE	RIGHT OF WAY ID.	SHEET NO.	TOTAL SHEETS
MONTANA	STPP 83-1(18)0	14	14
PROJECT NUMBER 1233-018			

CLEARWATER JCT. - NORTH
(SEELEY LAKE - SOUTH SECTION)

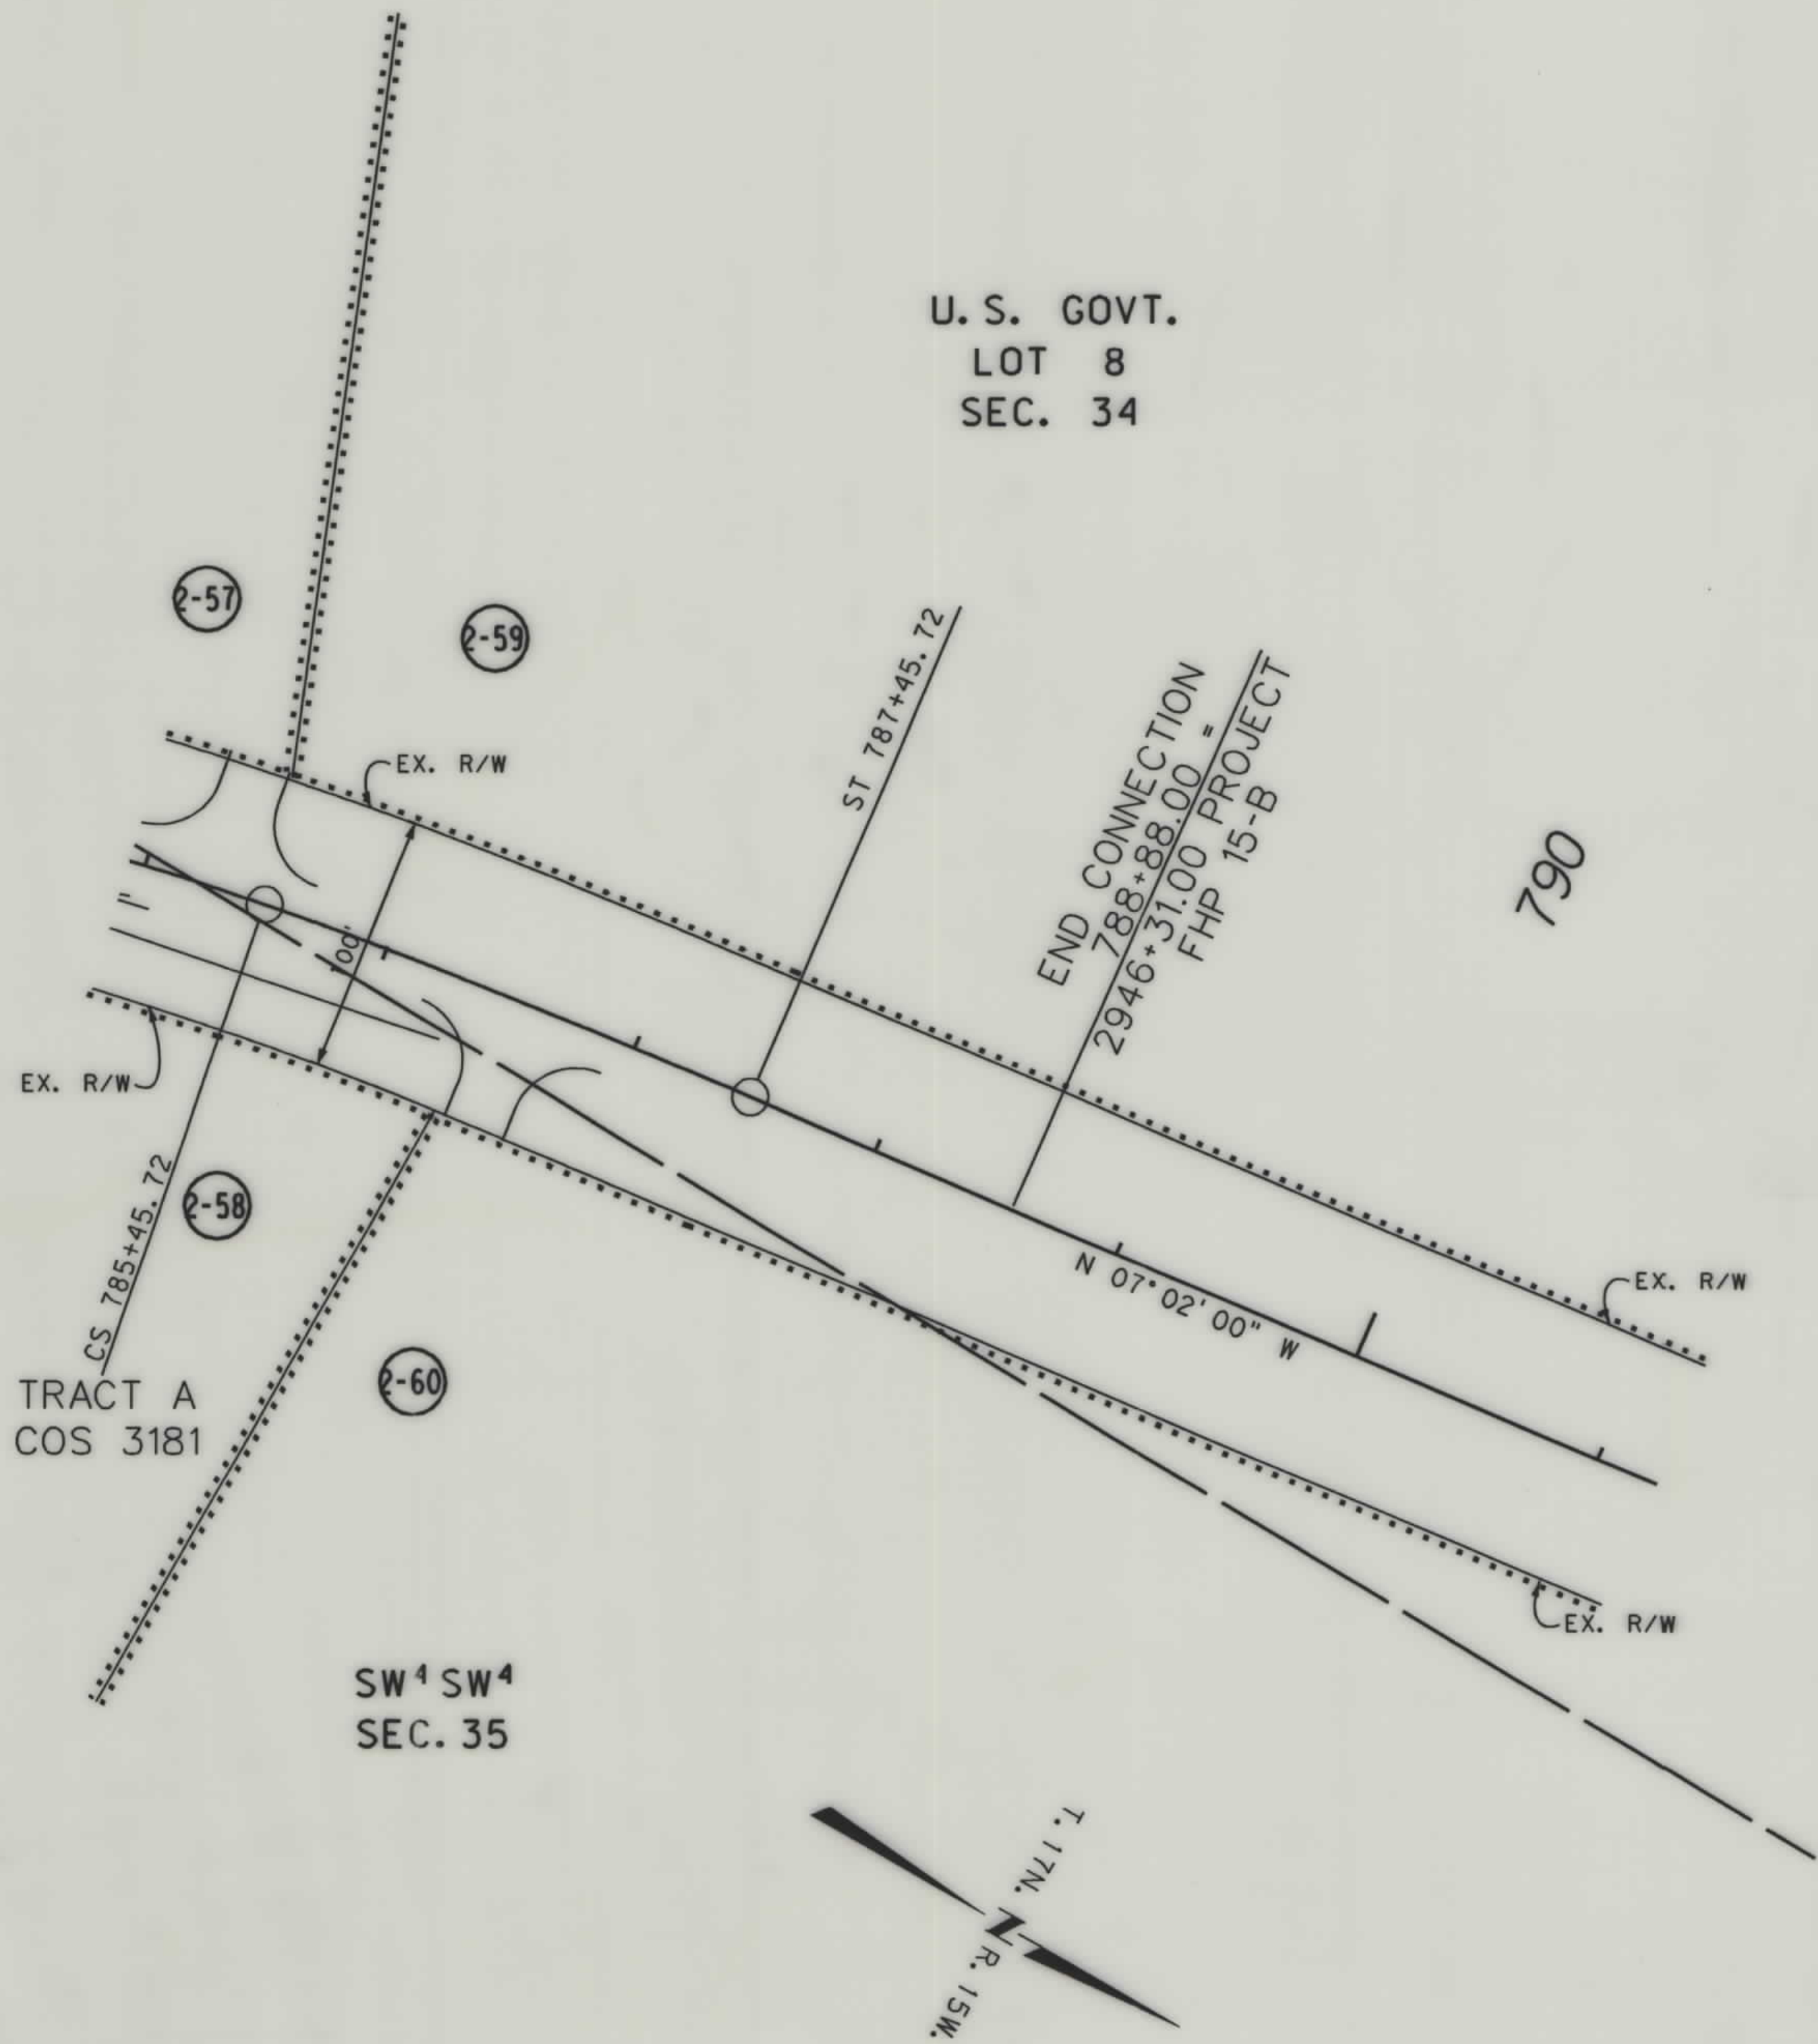

NOTE: THE PROPOSED R/W LINE WHERE A SPIRAL CURVE TRANSITION IS USED IS A CHORD RATHER THAN A CONCENTRIC CURVE.

BACKSLOPE LIMITS INCLUDE ROUNDING
CONSTRUCTION LIMITS: CUT SECTION TOE OF FILL
FHWA/DOT APPROVAL 7-12-99 APPB, 7-16-99 AGO.
MAP REVISED 01-03-00

STATE OF MONTANA DEPARTMENT OF TRANSPORTATION HIGHWAYS DIVISION RIGHT OF WAY PLAN MISSOULA COUNTY SCALE: 1\"/>
