

PLANS

NOT

TO

SCALE

RECORDS FROM FHP 191-E

STA 0+05.9 BEG S-81(1)
STA 2146+23.5 P.O.T. ON FHP 191-E

August Altenburg
Route 2
Kalispell, Mont

Luther M. & Cora E. Gilbertson
Somers Stage
Kalispell, Montana

Harold S. & Margery C. Foot
Elmo, Mont.

Bridgett Cleary
Box 584 Enocka Mont

a G Boly Somers

Coroll Jerrow & Edna McPheeters
Contract to Elmer & Myrtle Anderson
Somers, Montana

S. J. & Jetta M.
Lebert
Somers, Mont.

A. F. Webster
Somers, Montana

Roy A. Kohler
Contract to
Henry Kleinhans
Somers, Mont.


QUIT CLAIM DEED TO
LBO PROPERTIES
DOC. NO. 200620908410
7-28-06, 1.27 AC

FED. ROAD DIST. NO.	STATE	FED. AID PROJ. NO.	R/W No	SHEET NO.	TOTAL SHEETS
1	MONT.	S 81-1	3081 01	1	3

STATE OF MONTANA
STATE HIGHWAY COMMISSION
PLAT SHOWING LAND
REQUIRED FOR RIGHT OF WAY
Flathead COUNTY

SCALE 1"= 400' MAP COMPLETED _____
DESCRIPTIONS WRITTEN BY _____ DATE _____
DESCRIPTIONS CHECKED BY _____ DATE _____
APPROVED BY _____
APPROVED BY _____ R/W ENGINEER

FED. ROAD DIST. NO.	STATE	FED. AID PROJ. NO.	AW No.	SHEET NO.	TOTAL SHEETS
1	MONT.	5 81-1	3081 01	2	3

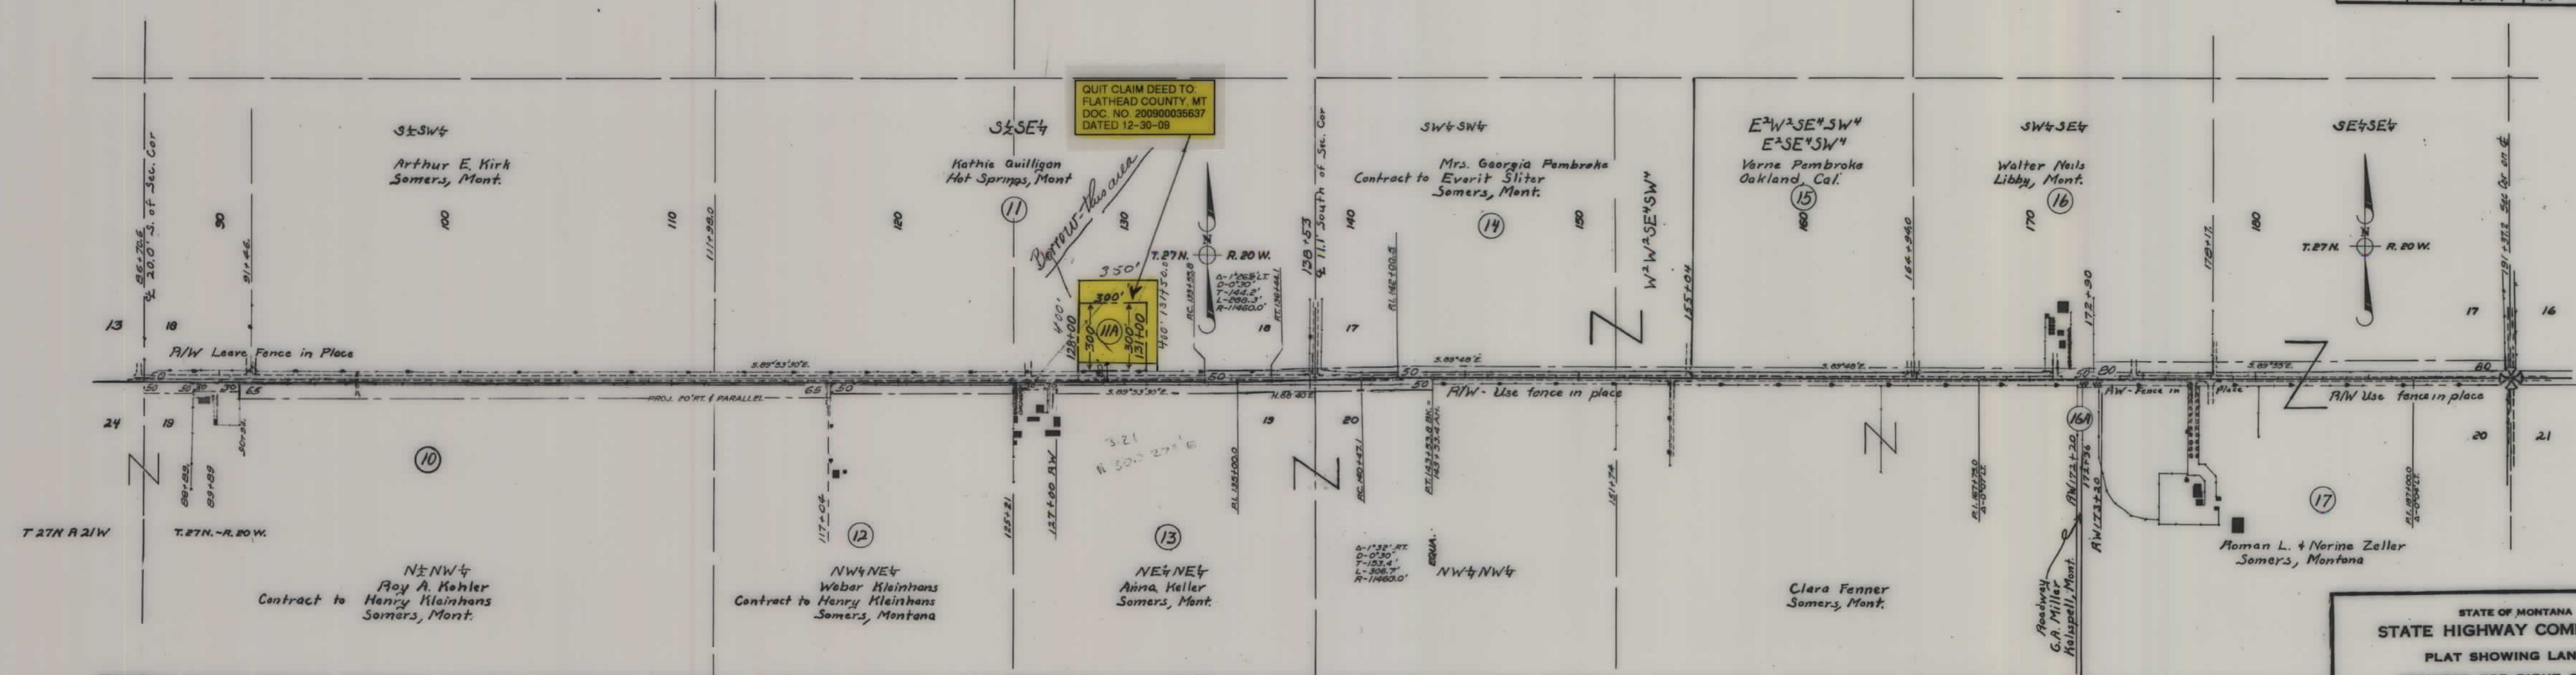

STATE OF MONTANA
STATE HIGHWAY COMMISSION
PLAT SHOWING LAND
REQUIRED FOR-RIGHT OF WAY
Flathead COUNTY

SCALE 1"= 400' MAP COMPLETED _____


DESCRIPTIONS WRITTEN BY _____ DATE _____

DESCRIPTIONS CHECKED BY _____ DATE _____

APPROVED BY _____

APPROVED BY _____ R/W ENGINEER

FED. ROAD DIST. NO.	STATE	FED. AID PROJ. NO.	R/W No	SHEET NO.	TOTAL SHEETS
1	MONT.	S 81-1	3081 01	3	3

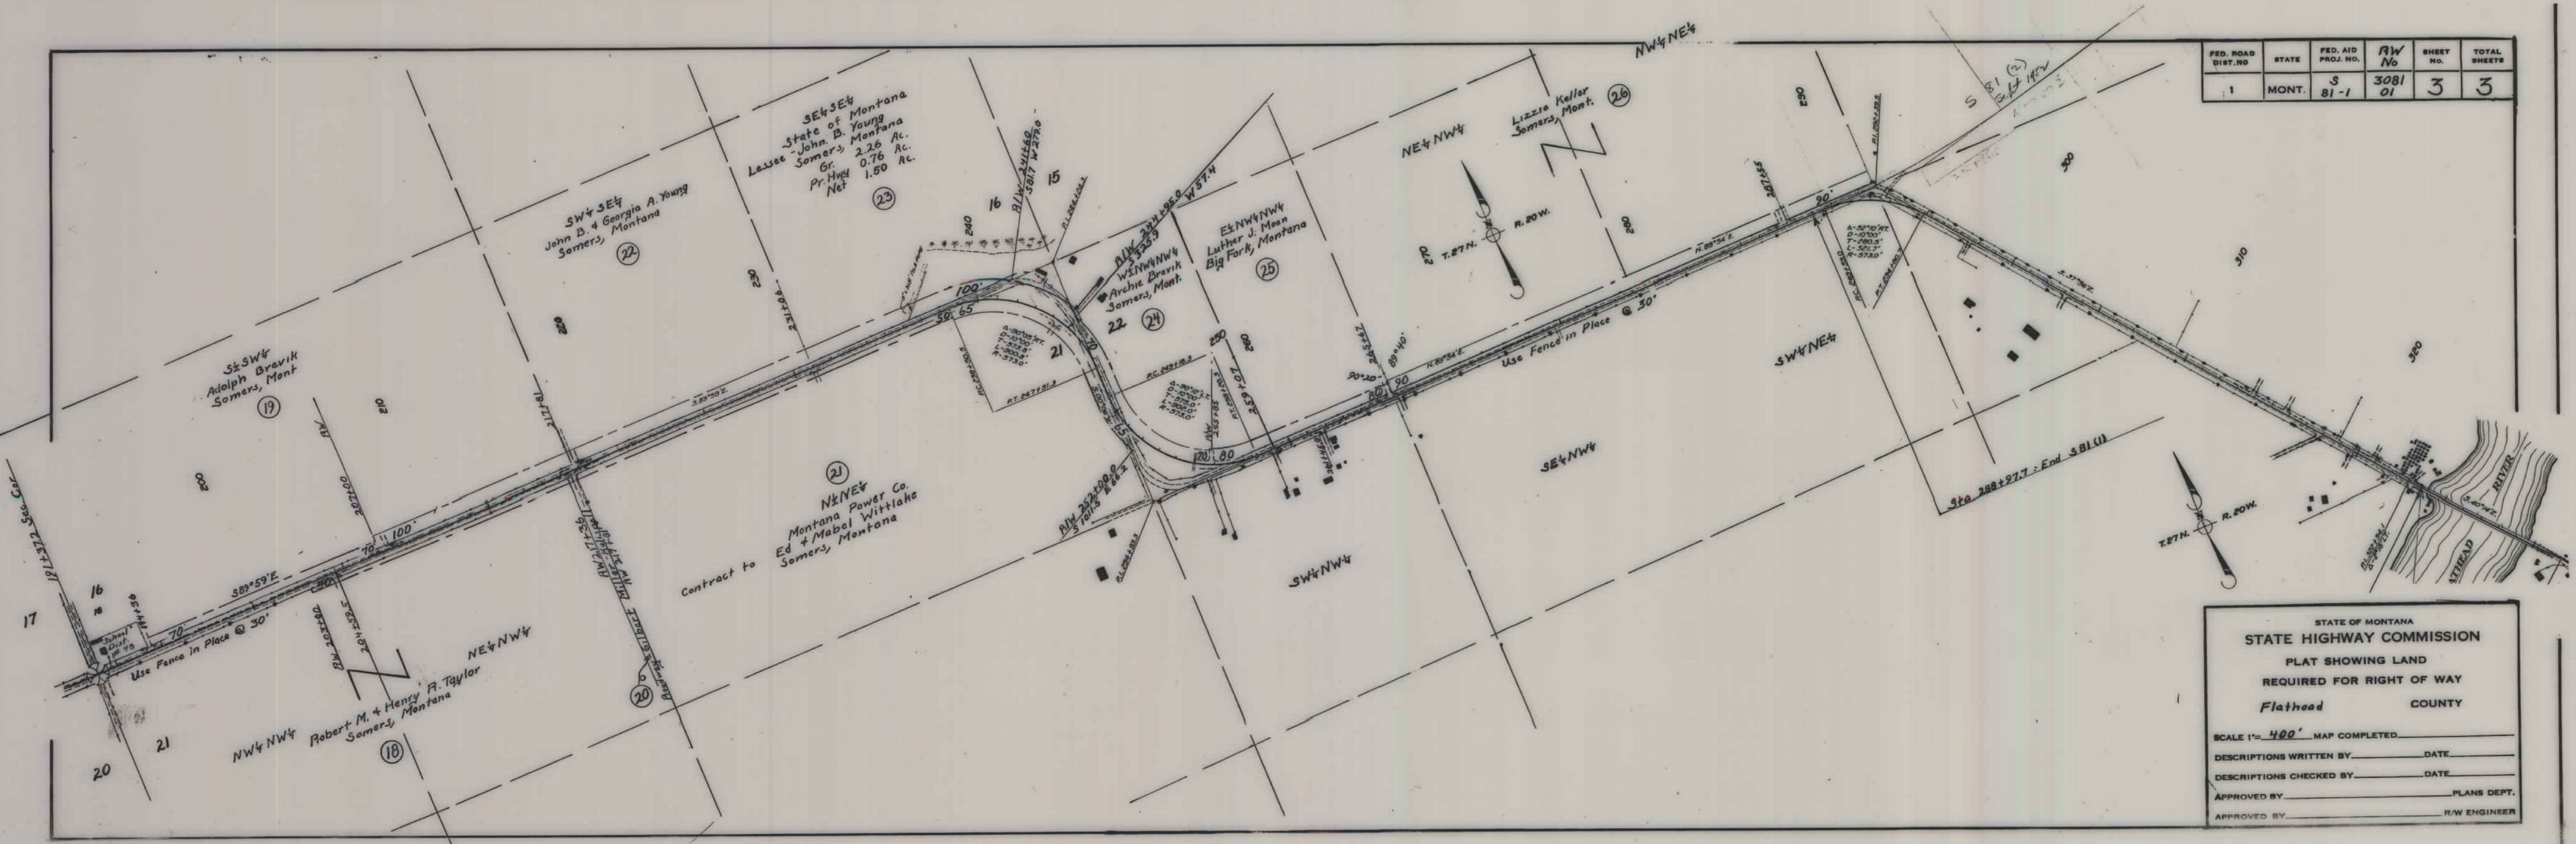

STATE OF MONTANA
STATE HIGHWAY COMMISSION
PLAT SHOWING LAND
REQUIRED FOR RIGHT OF WAY
Flathead COUNTY

SCALE 1" = 400' MAP COMPLETED _____

DESCRIPTIONS WRITTEN BY _____ DATE _____

DESCRIPTIONS CHECKED BY _____ DATE _____

APPROVED BY _____ PLANS DEPT.

APPROVED BY _____ R/W ENGINEER