

PLANS

NOT

TO

SCALE

FED. ROAD DIST. NO.	STATE	FED. AID PROJECT NUMBERS		STATE NO.	SHEET NO.	TOTAL SHEETS
		CONST. NO.	R/W NO.			
8	MONT.	S 82 (1)	S 82 (1)	3082-01	1	6


CHOTEAU - FARMINGTON



STATE APPR. 11-10-61

CONSTRUCTION LIMITS		STATE OF MONTANA	
TOP OF CUT -----		STATE HIGHWAY COMMISSION	
TOE OF FILL -----		LAND REQUIRED FOR RIGHT OF WAY	
MAP TRANS. TO R/W		TETON COUNTY	
MAP REVISED	4-13-62	SCALE 1"=200' MAP COMPLETED	
B.P.R. APPROVAL			

FED. ROAD DIST. NO.	STATE	FED AID PROJECT NUMBERS		STATE NO.	SHEET NO	TOTAL SHEETS
		CONST. NO.	R/W NO.			
8	MONT.	S 82 (1)	S 82 (1)	3082-01	2	6

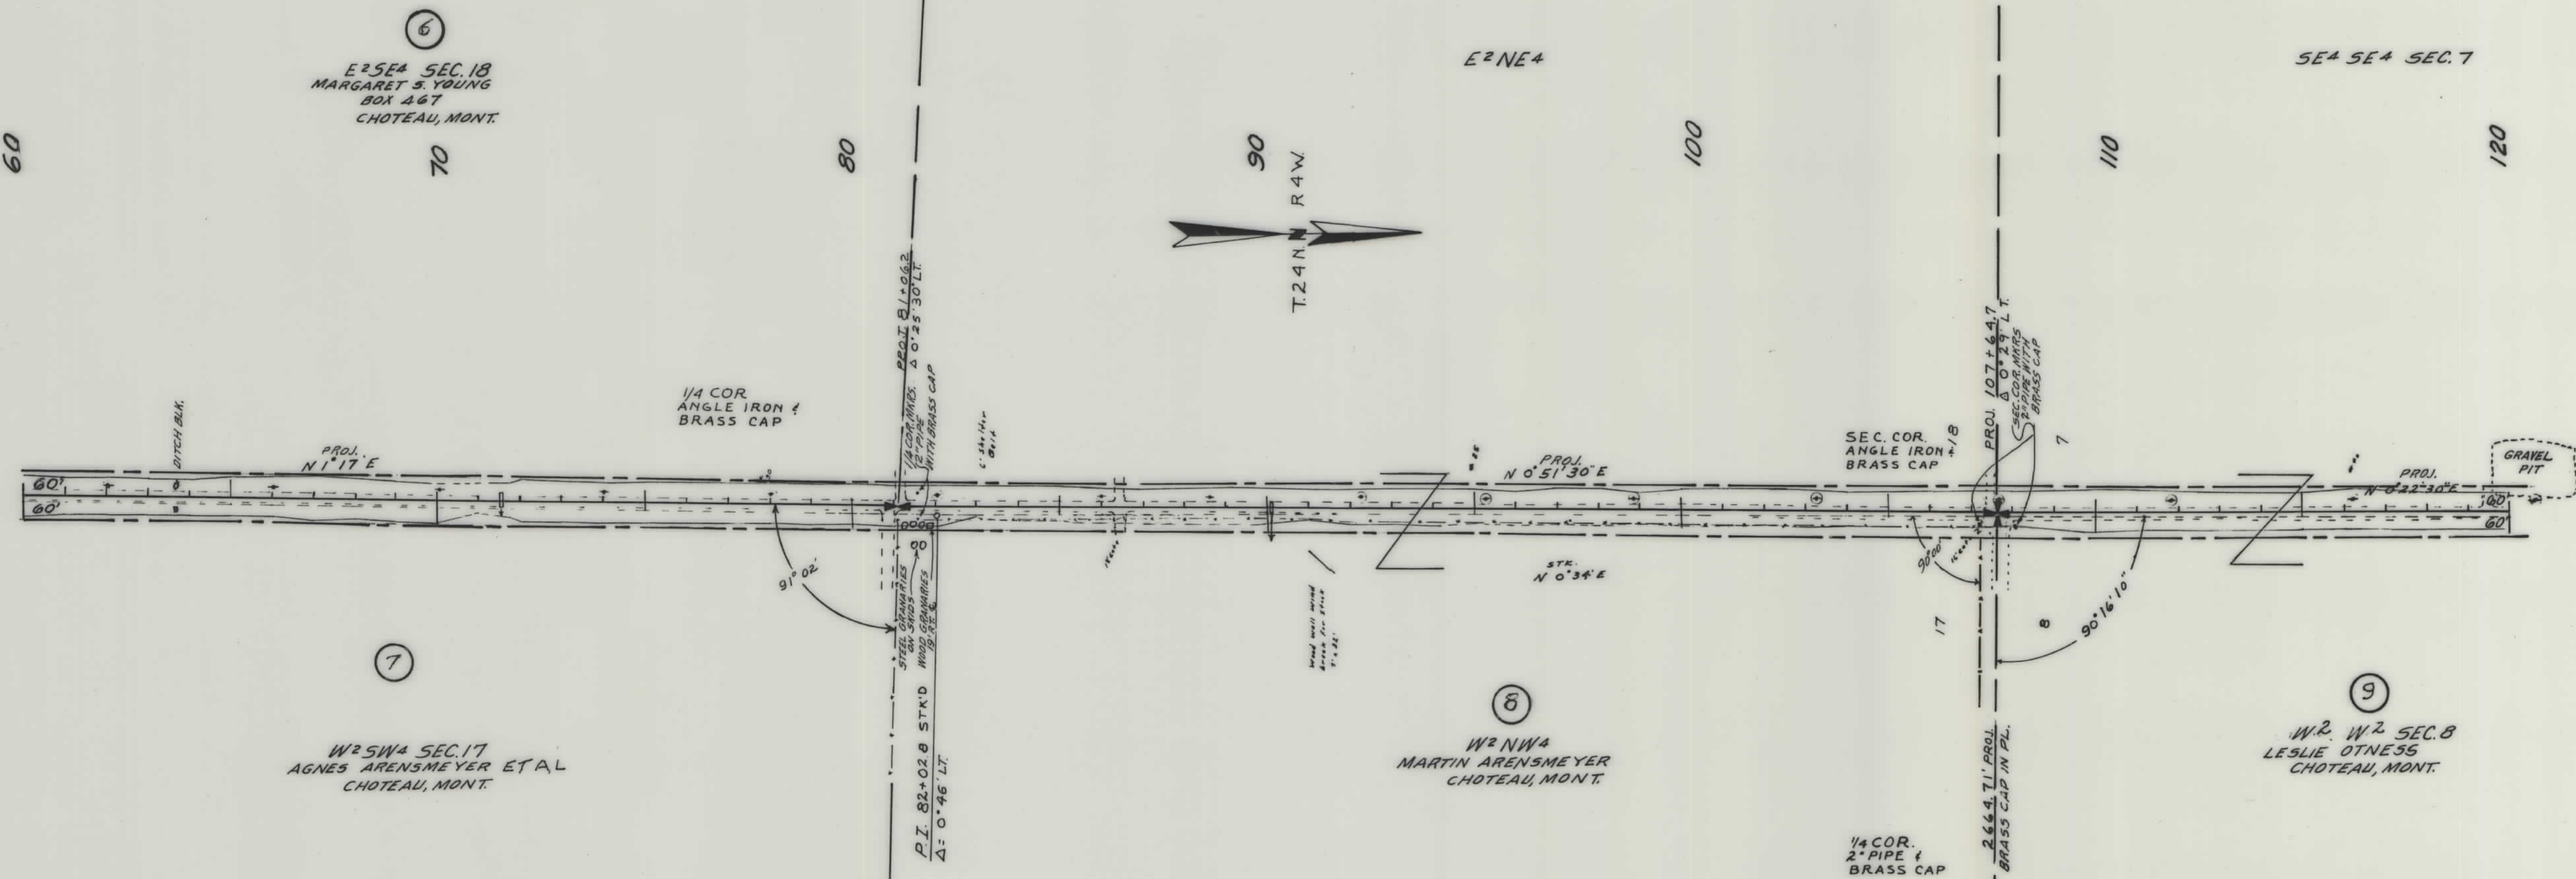

STATE APPR. 11-10-61
12/14/61

CONSTRUCTION LIMITS TOP OF CUT _____ TOE OF FILL _____		STATE OF MONTANA STATE HIGHWAY COMMISSION LAND REQUIRED FOR RIGHT OF WAY TETON COUNTY SCALE 1"=200' MAP COMPLETED _____
MAP TRANS. TO R/W _____		
MAP REVISED _____		
B.P.R. APPROVAL _____		


FED. ROAD DIST. NO.	STATE	FED. AID PROJECT NUMBERS		STATE NO.	SHEET NO.	TOTAL SHEETS
		CONST. NO.	R/W NO.			
8	MONT.	S 82 (1)	S 82 (1)	3082-01	3	6



STATE APPR. 11-10-61
12/14/61

CONSTRUCTION LIMITS TOP OF CUT _____ TOE OF FILL _____		STATE OF MONTANA STATE HIGHWAY COMMISSION LAND REQUIRED FOR RIGHT OF WAY	
MAP TRANS. TO R/W MAP REVISED 11-3-61		TETON COUNTY	
B.P.R. APPROVAL _____		SCALE 1"=200' MAP COMPLETED _____	


FED. ROAD DIST. NO.	STATE	FED. AID PROJECT NUMBERS		STATE NO.	SHEET NO.	TOTAL SHEETS
		CONST. NO.	R.W. NO.			
8	MONT.	S 82 (1)	S 82 (1)	3082-01	4	6

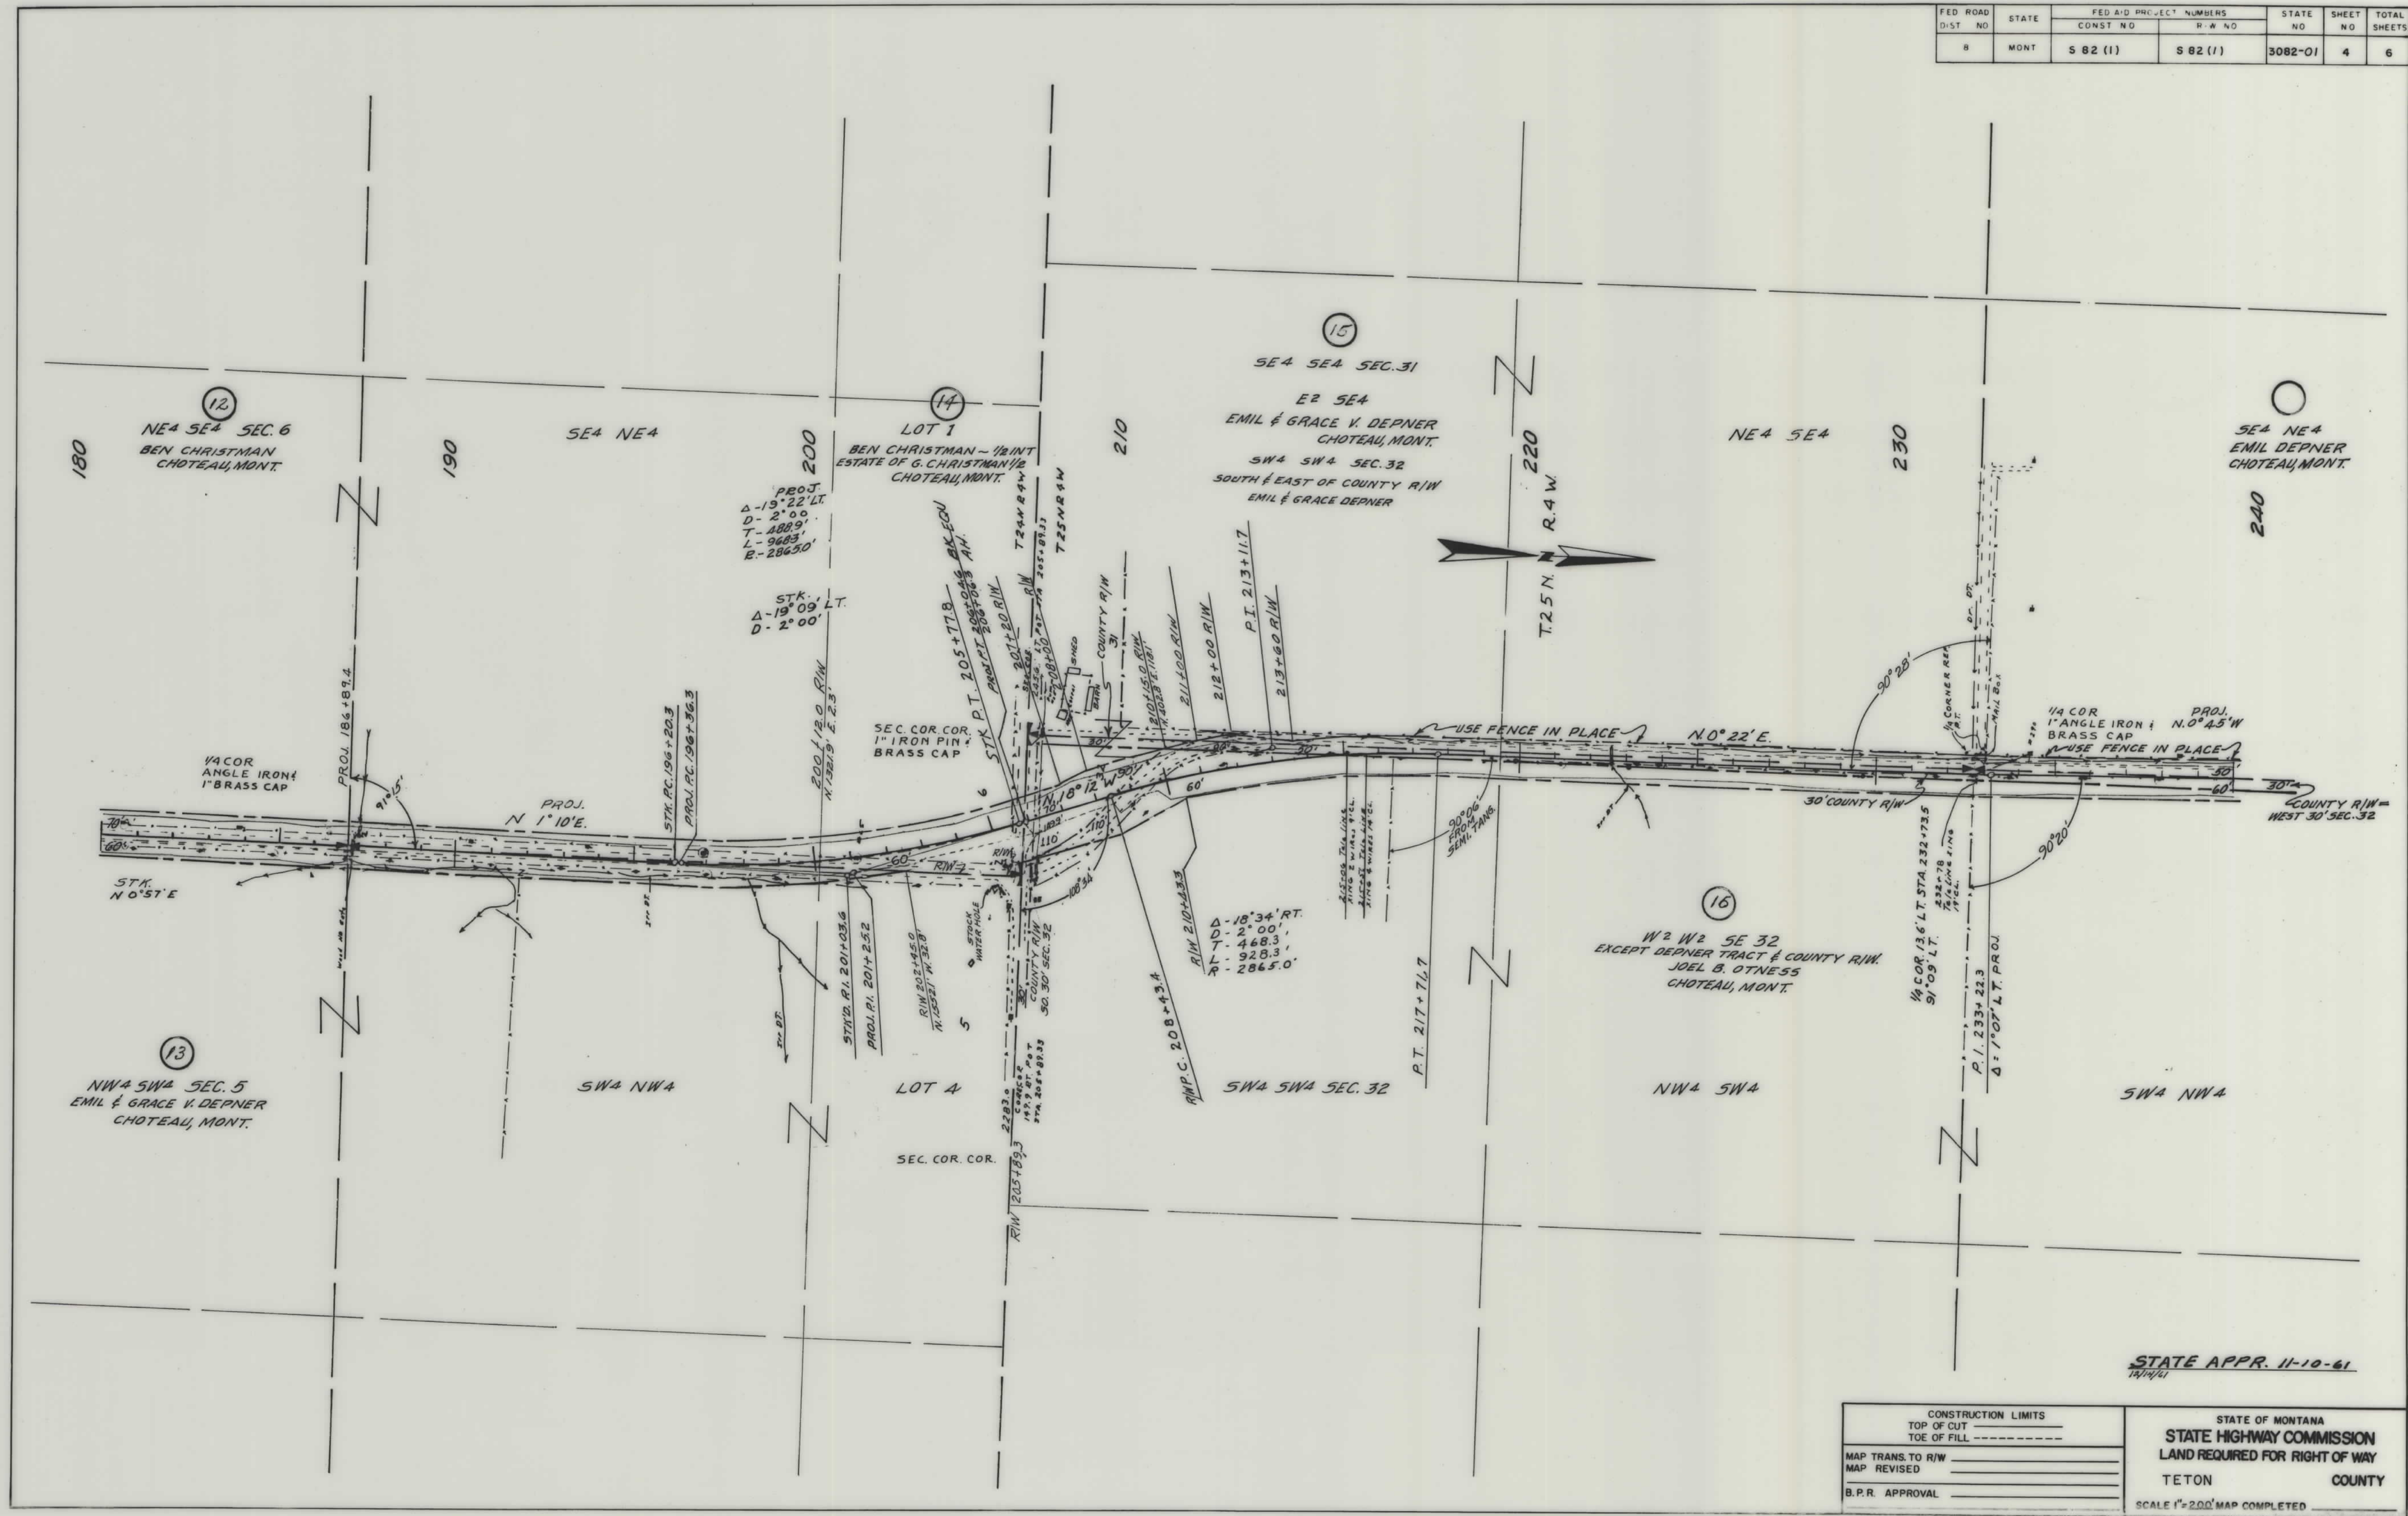

STATE APPR. 11-10-61
11/10/61

CONSTRUCTION LIMITS	
TOP OF CUT	-----
TOE OF FILL	-----
MAP TRANS. TO R/W	
MAP REVISED	
B.P.R. APPROVAL	
STATE OF MONTANA	
STATE HIGHWAY COMMISSION	
LAND REQUIRED FOR RIGHT OF WAY	
TETON	COUNTY
SCALE 1"=200' MAP COMPLETED	

FED. ROAD DIST. NO.	STATE	FED. AID PROJECT NUMBERS		STATE NO.	SHEET NO.	TOTAL SHEETS
		CONST. NO.	R/W NO.			
8	MONT.	S 82 (1)	S 82 (1)	3082-01	5	6

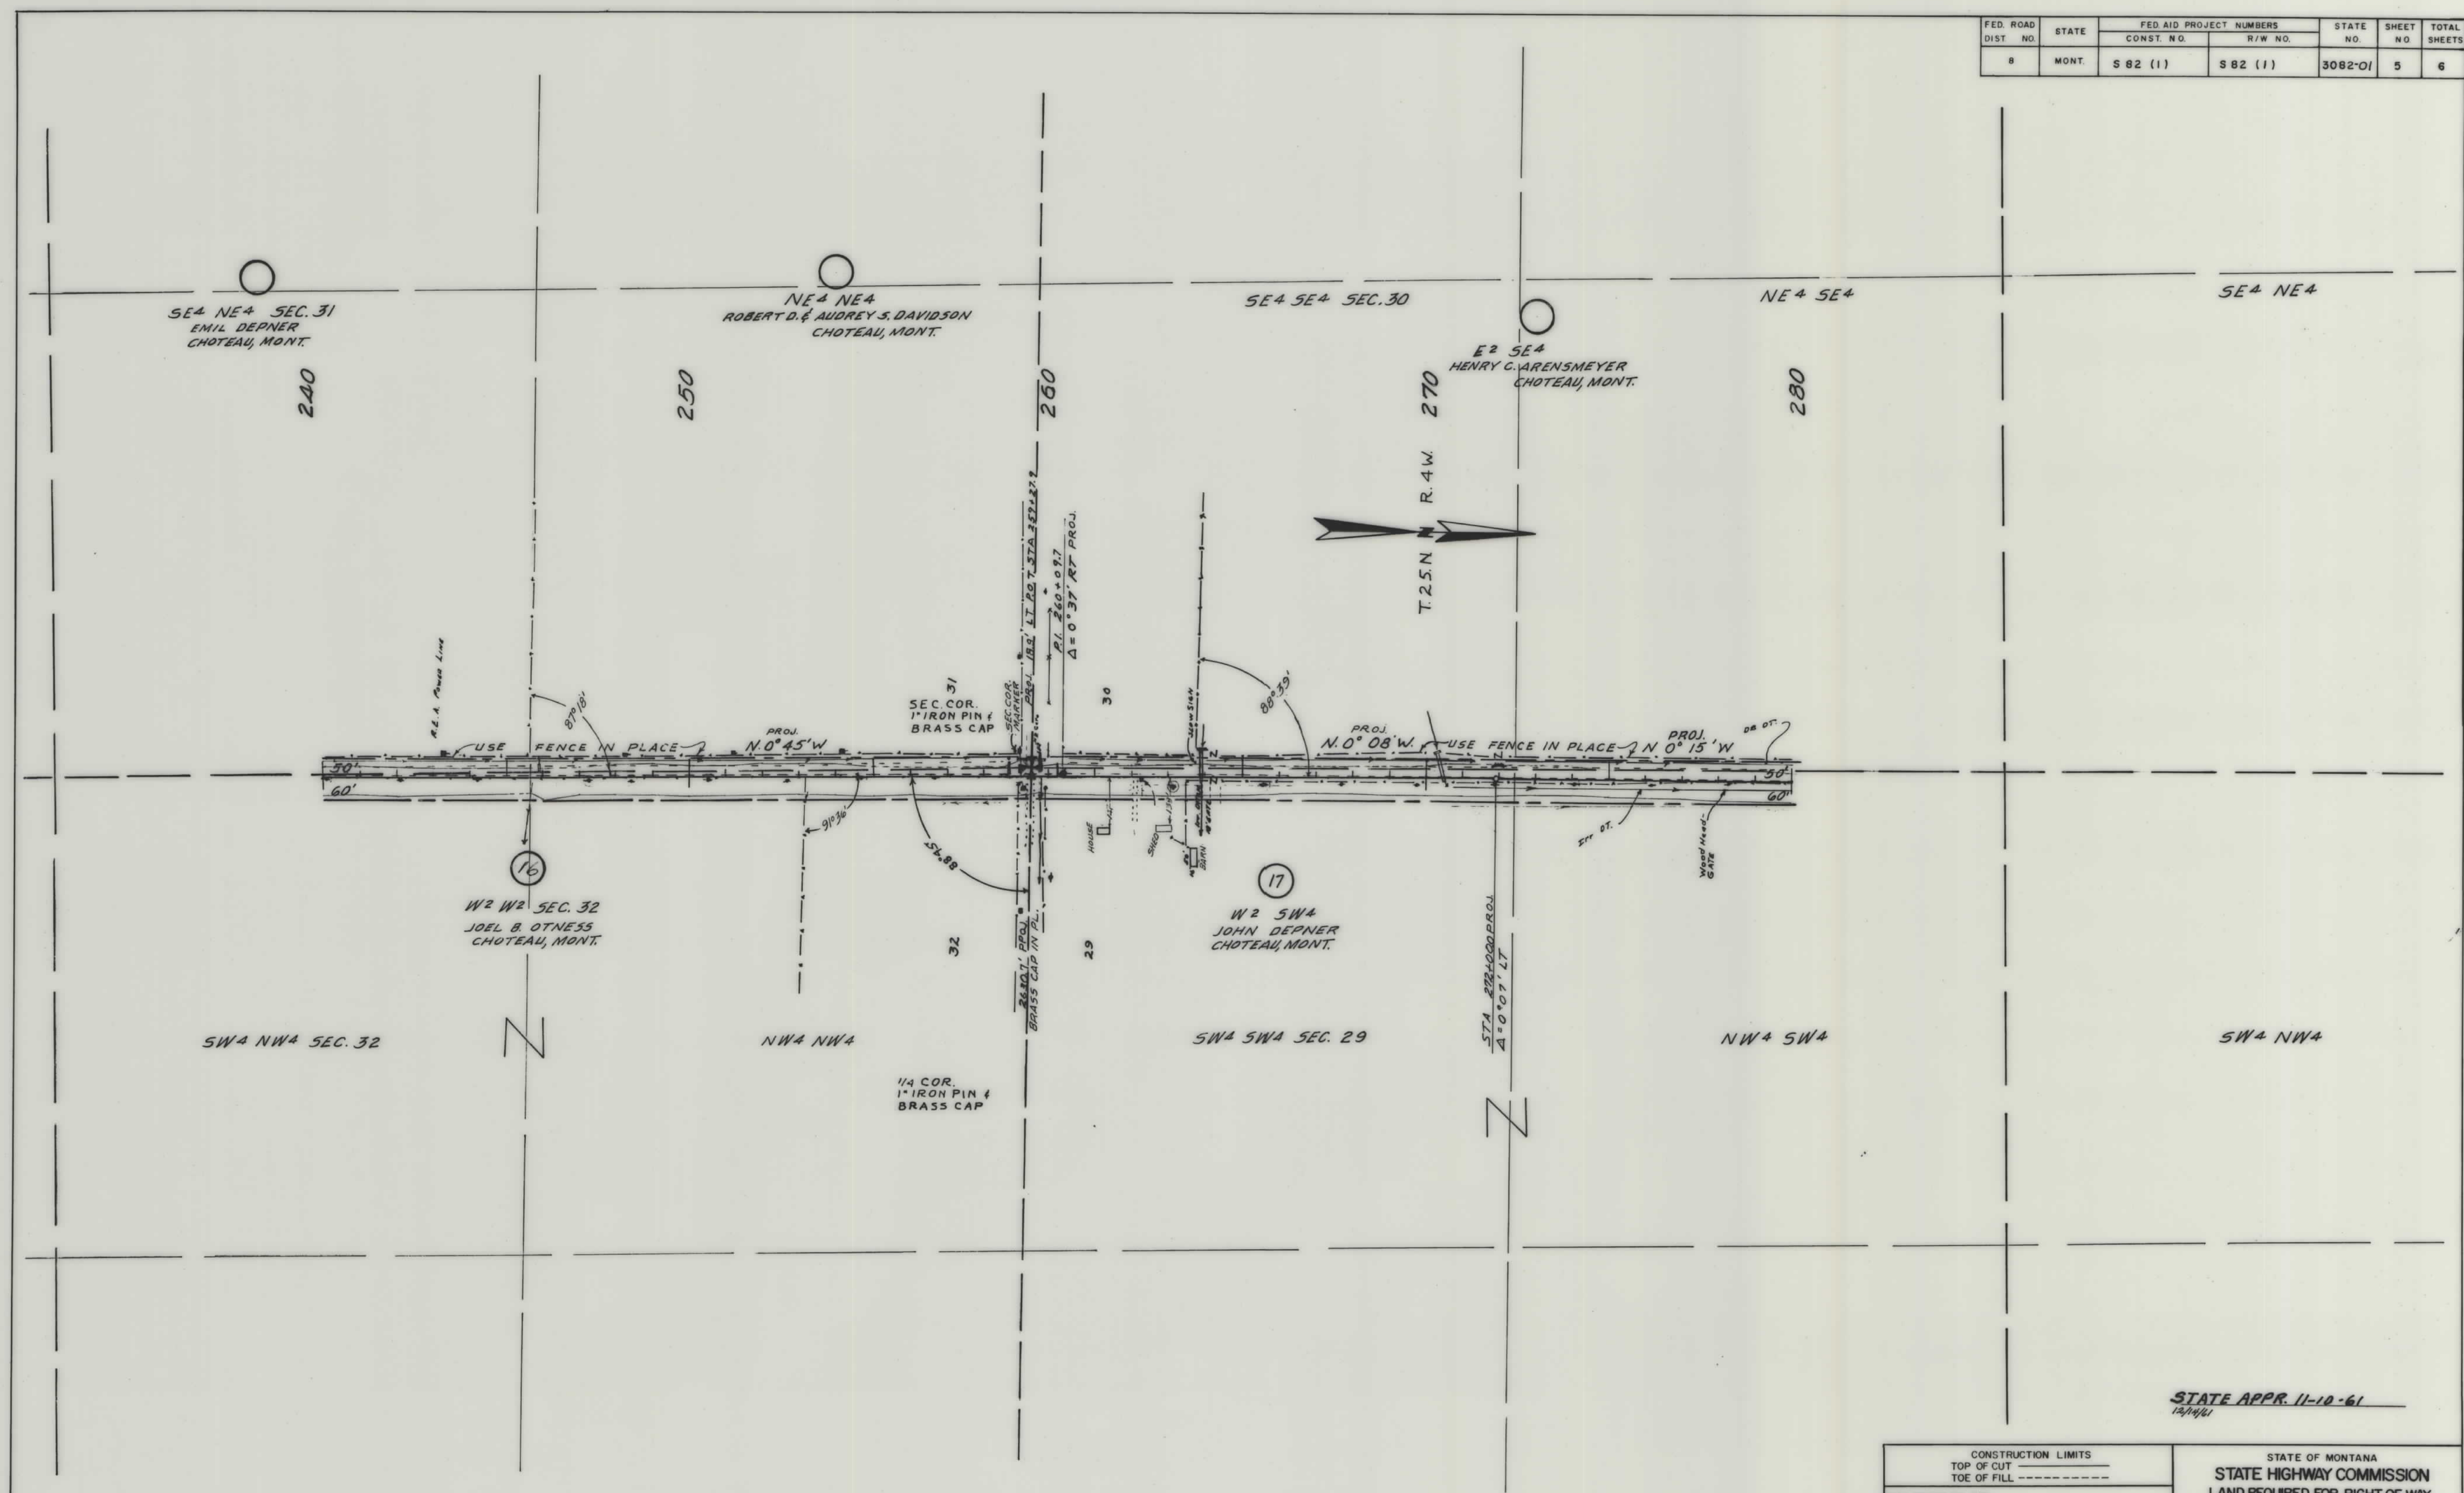

STATE APPR. 11-10-61
12/14/61

CONSTRUCTION LIMITS TOP OF CUT TOE OF FILL	STATE OF MONTANA STATE HIGHWAY COMMISSION LAND REQUIRED FOR RIGHT OF WAY
MAP TRANS. TO R/W MAP REVISED	TETON COUNTY
B.P.R. APPROVAL	SCALE 1"=200' MAP COMPLETED

