


PLANS

NOT

TO

SCALE

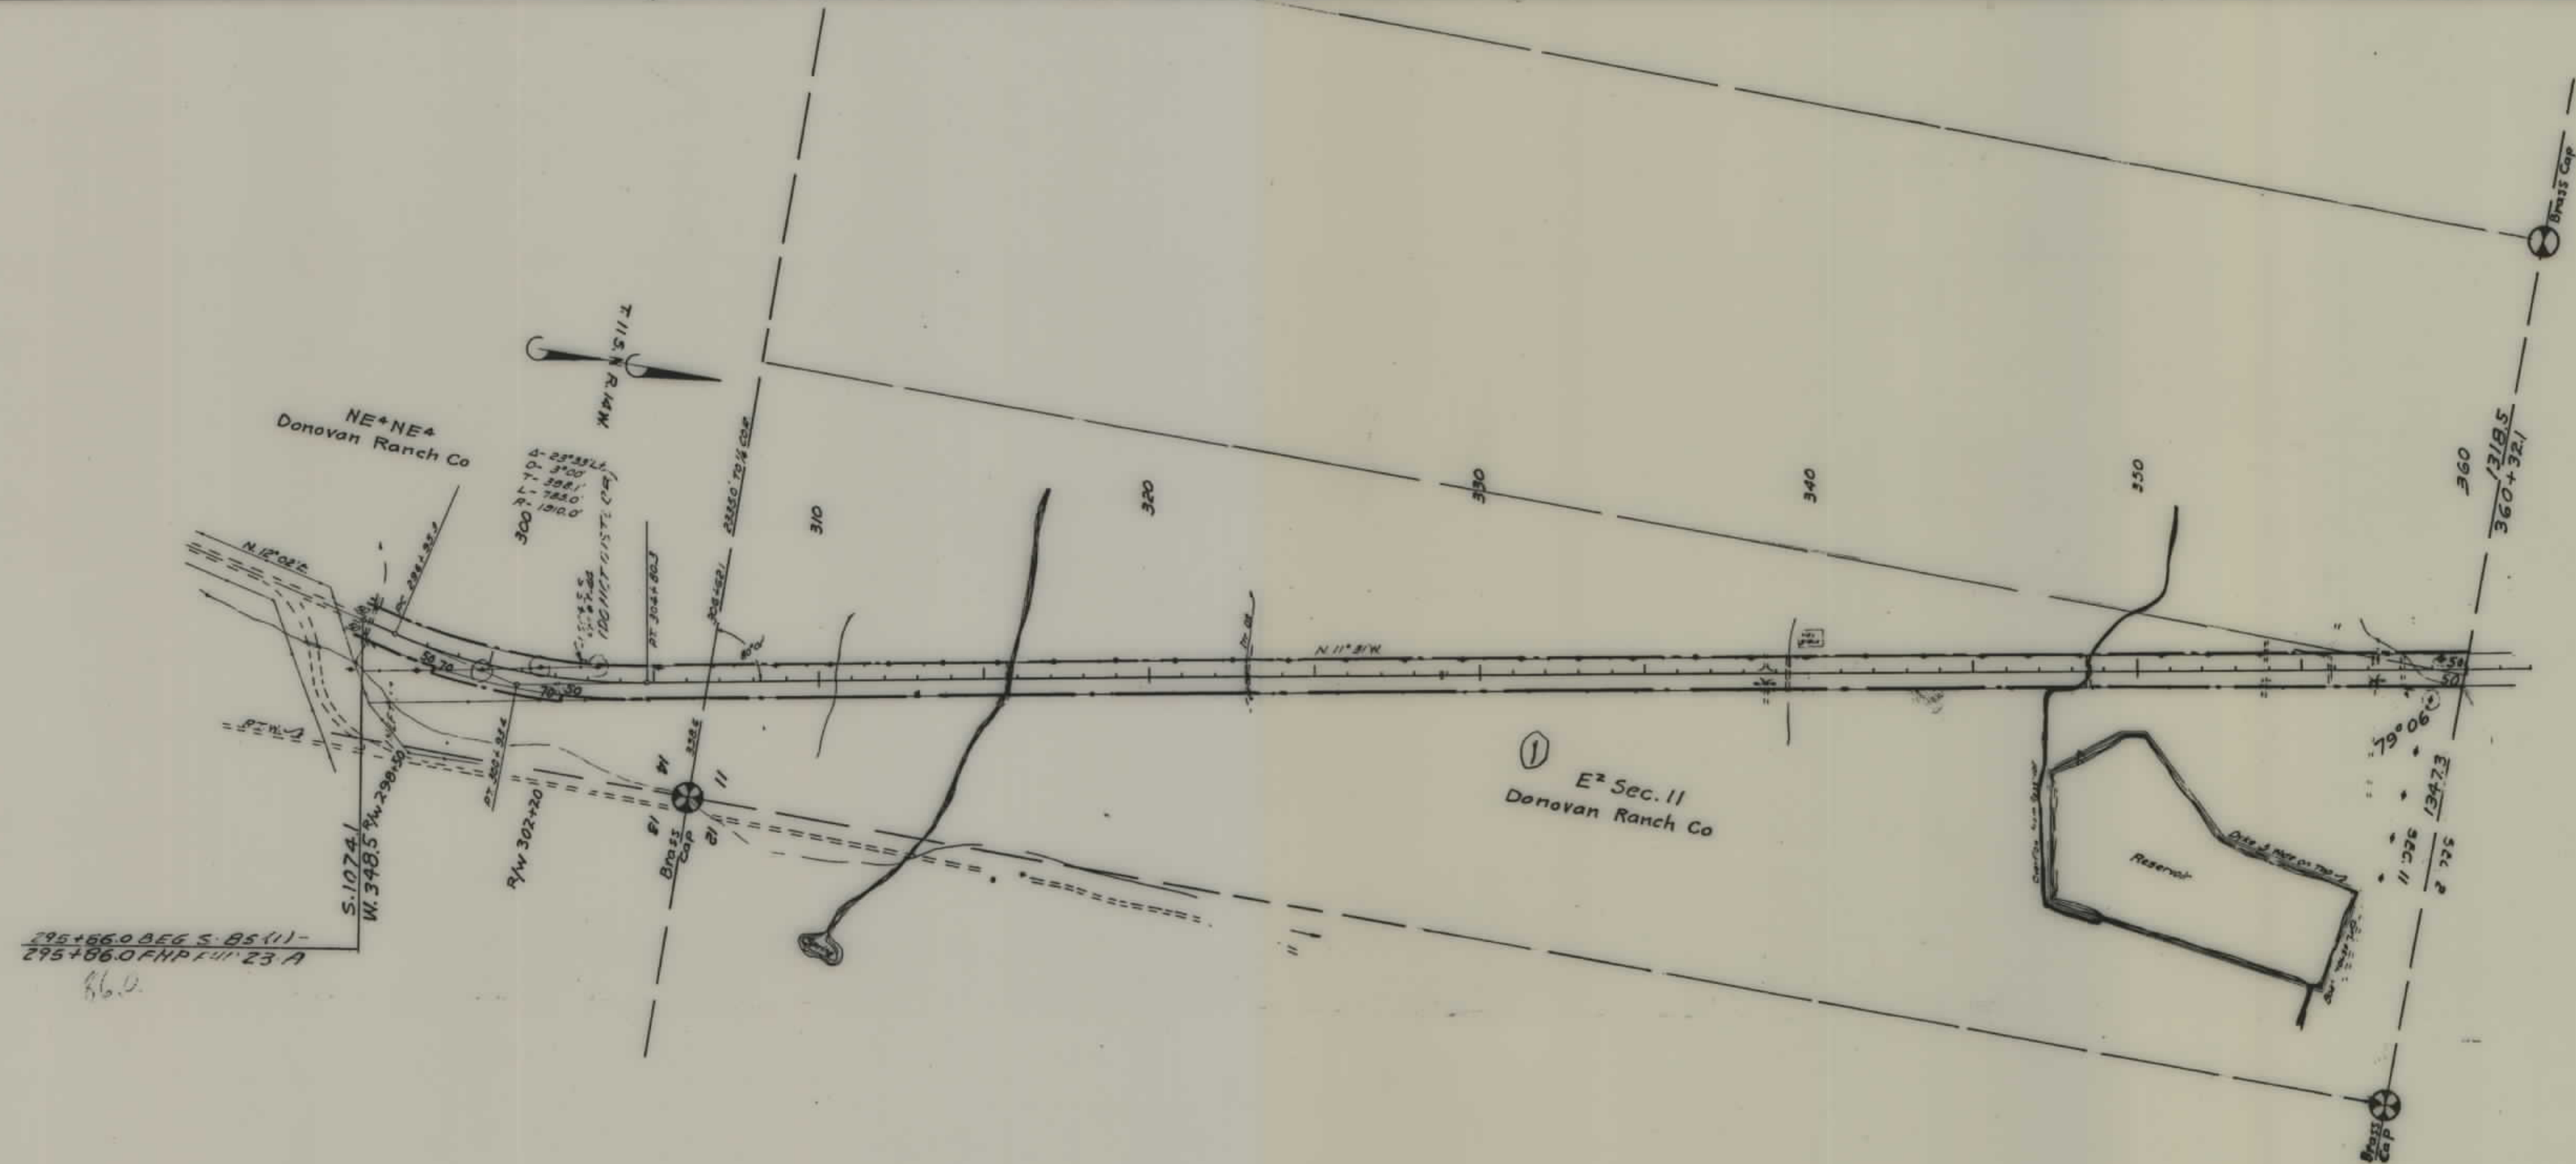

295+86.0 BEG S. 85 (1) -
295+86.0 FHP L 23 A
86.0


FED. ROAD DIST. NO.	STATE	FED. AID PROJ. NO.	R/W	SHEET NO.	TOTAL SHEETS
1	MONT.	5 85 (1)	3085(01)	1	8

STATE OF MONTANA
STATE HIGHWAY COMMISSION
PLAT SHOWING LAND
REQUIRED FOR RIGHT OF WAY
BEAVERHEAD COUNTY

SCALE 1" = 400' MAP COMPLETED
DESCRIPTIONS WRITTEN BY TOP DATE 4-22-52
DESCRIPTIONS CHECKED BY LB DATE 7-25-52
APPROVED BY Malcolm Bowden R/W ENGINEER

MONTANA 07053

FED. ROAD DIST. NO.	STATE	FED. AID PROJ. NO.	R/W NO.	SHEET NO.	TOTAL SHEETS
1	MONT.	5 (1)	3085/01	3	8

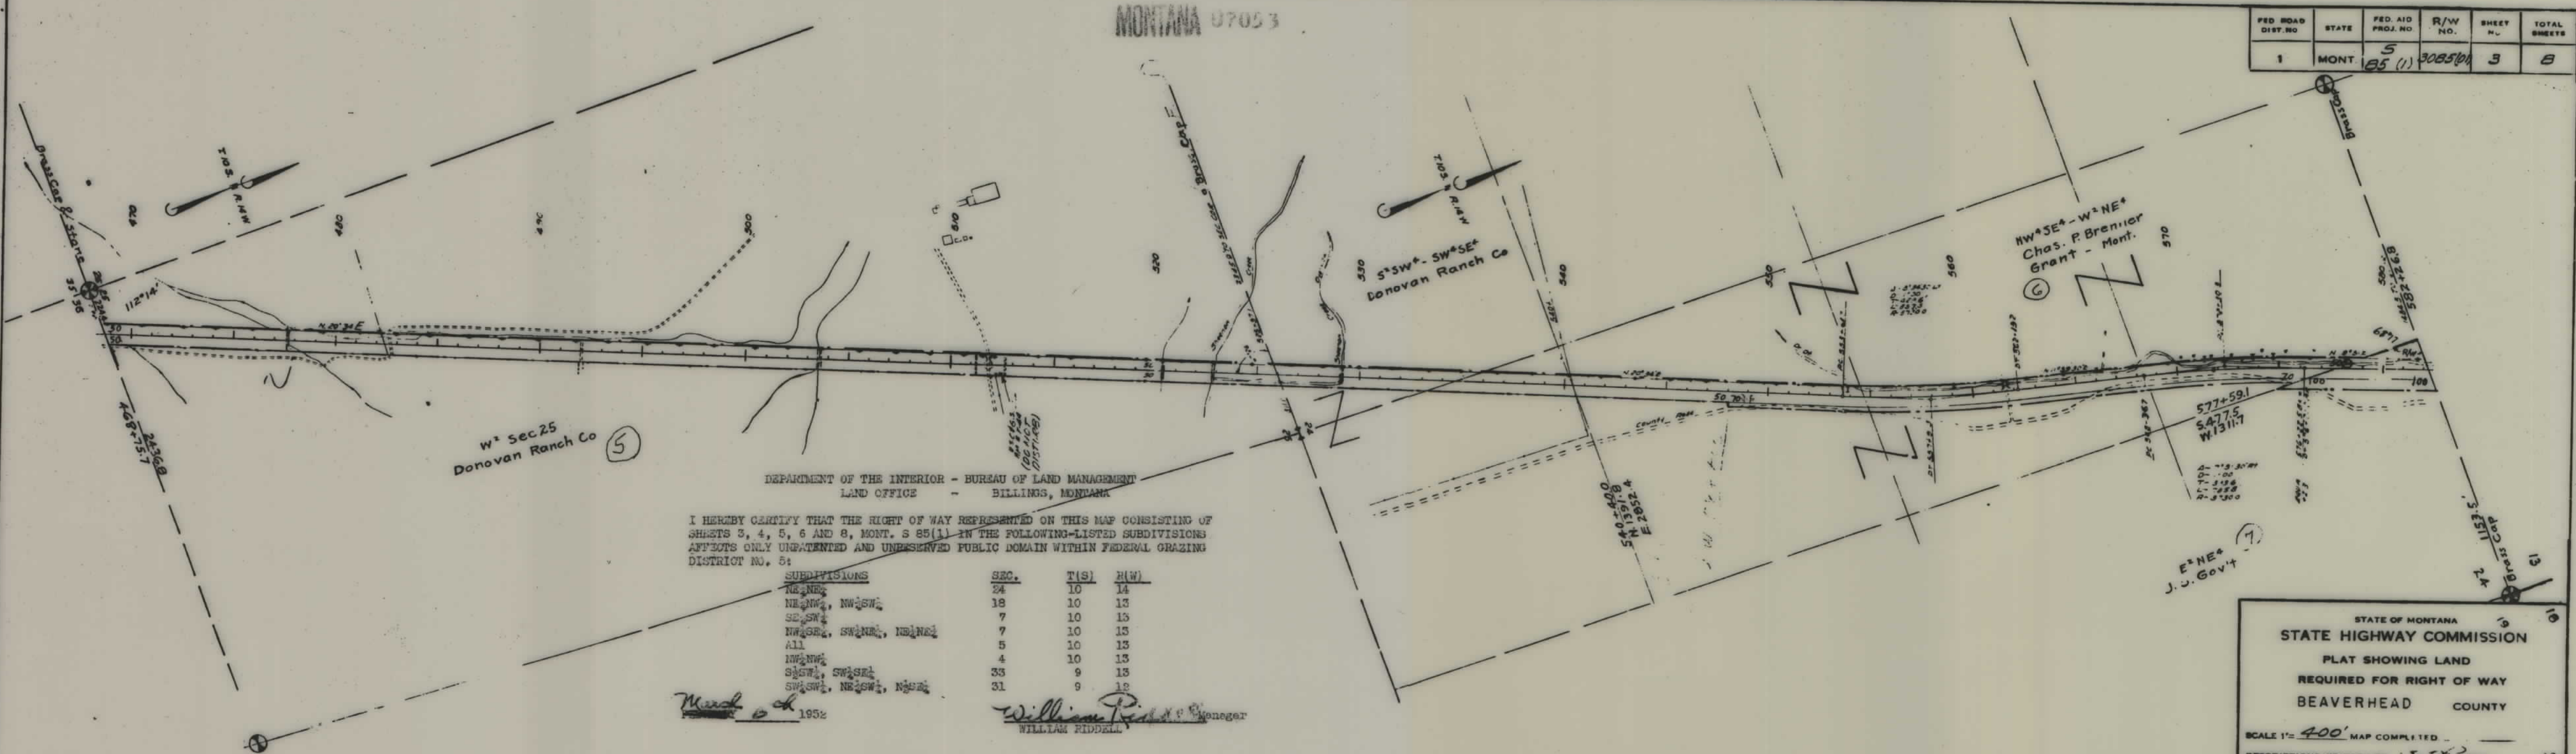

DEPARTMENT OF THE INTERIOR - BUREAU OF LAND MANAGEMENT
LAND OFFICE - BILLINGS, MONTANA

I HEREBY CERTIFY THAT THE RIGHT OF WAY REPRESENTED ON THIS MAP CONSISTING OF SHEETS 3, 4, 5, 6 AND 8, MONT. S 85(1) IN THE FOLLOWING-LISTED SUBDIVISIONS AFFECTS ONLY UNPATENTED AND UNRESERVED PUBLIC DOMAIN WITHIN FEDERAL GRAZING DISTRICT NO. 5:

SUBDIVISIONS	SEC.	T(S)	R(W)
NE 1/4 NE 1/4	24	10	14
NE 1/4 NW 1/4, NW 1/4 SW 1/4	18	10	13
SE 1/4 SW 1/4	7	10	13
NW 1/4 SE 1/4, SW 1/4 NE 1/4, NE 1/4 NE 1/4	7	10	13
All	5	10	13
NW 1/4 NW 1/4	4	10	13
SE 1/4 SE 1/4, SW 1/4 SE 1/4	33	9	13
SW 1/4 SW 1/4, NE 1/4 SW 1/4, N 1/4 SE 1/4	31	9	13

March 10 1952
William Riddell Manager
WILLIAM RIDDELL

STATE OF MONTANA
STATE HIGHWAY COMMISSION

PLAT SHOWING LAND
REQUIRED FOR RIGHT OF WAY
BEAVERHEAD COUNTY

SCALE 1" = 400' MAP COMPLETED _____


DESCRIPTIONS WRITTEN BY *L.B.* DATE *3-2*

DESCRIPTIONS CHECKED BY *L.B.* DATE *1-25-52*

APPROVED BY _____

APPROVED BY *Walter L. Bowden* R/W ENGINEER

FED. ROAD DIST. NO.	STATE	FED. AID PROJ. NO.	R/W NO.	SHEET NO.	TOTAL SHEETS
1	MONT.	5 85 (1)	3085(0)	4	8

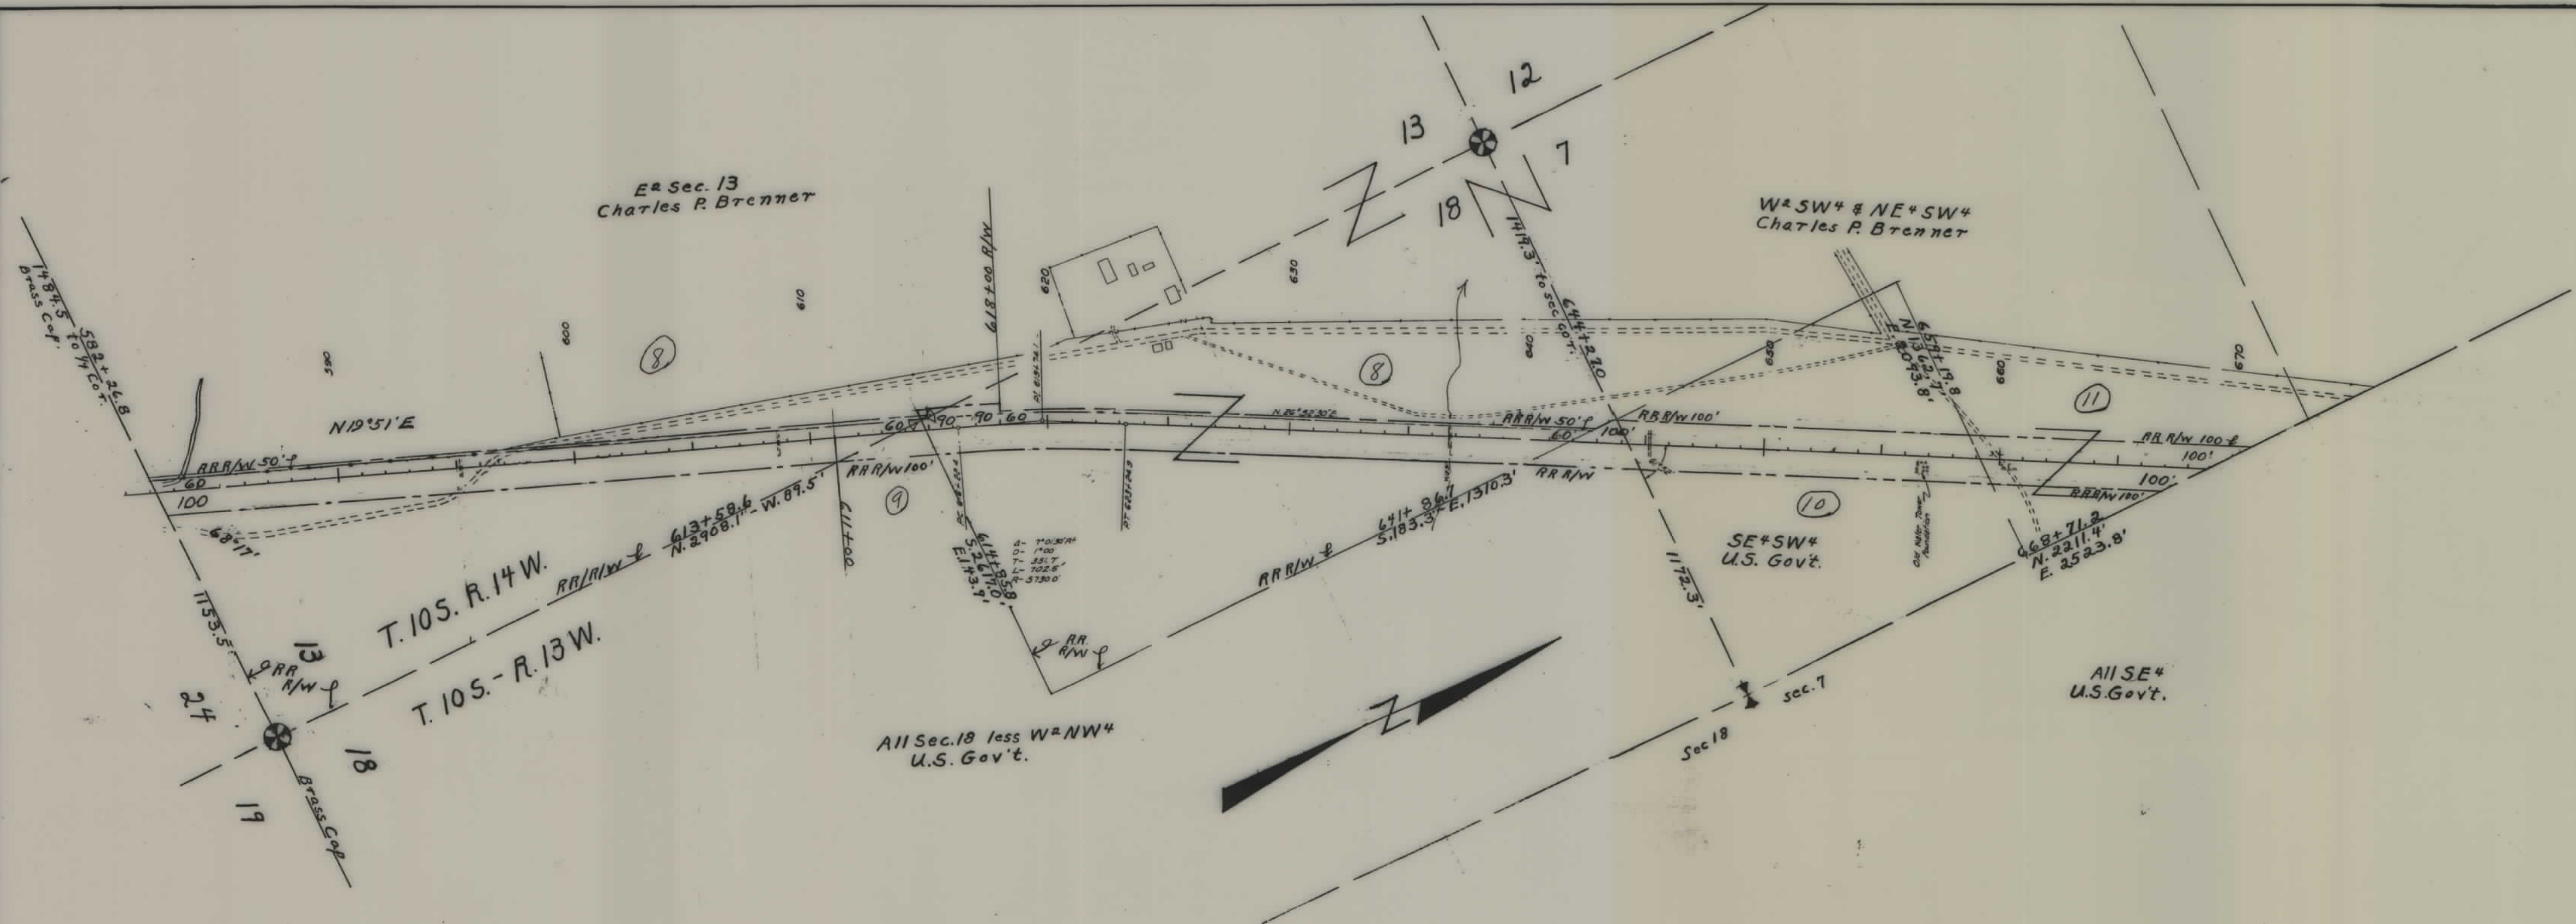


STATE OF MONTANA
 STATE HIGHWAY COMMISSION
 PLAT SHOWING LAND
 REQUIRED FOR RIGHT OF WAY
 BEAVERHEAD COUNTY

SCALE 1"= 400' MAP COMPLETED Jan. 18, 1952
 DESCRIPTIONS WRITTEN BY JAP DATE 1/23/52
 DESCRIPTIONS CHECKED BY LB DATE 1-25-52

APPROVED BY
 APPROVED BY Malcolm Bowden R/W ENGINEER


FED. ROAD DIST. NO.	STATE	FED. AID PROJ. NO.	R/W	SHEET NO.	TOTAL SHEET
8	MONT.	5 85 (1)	3085 (0)	7	8

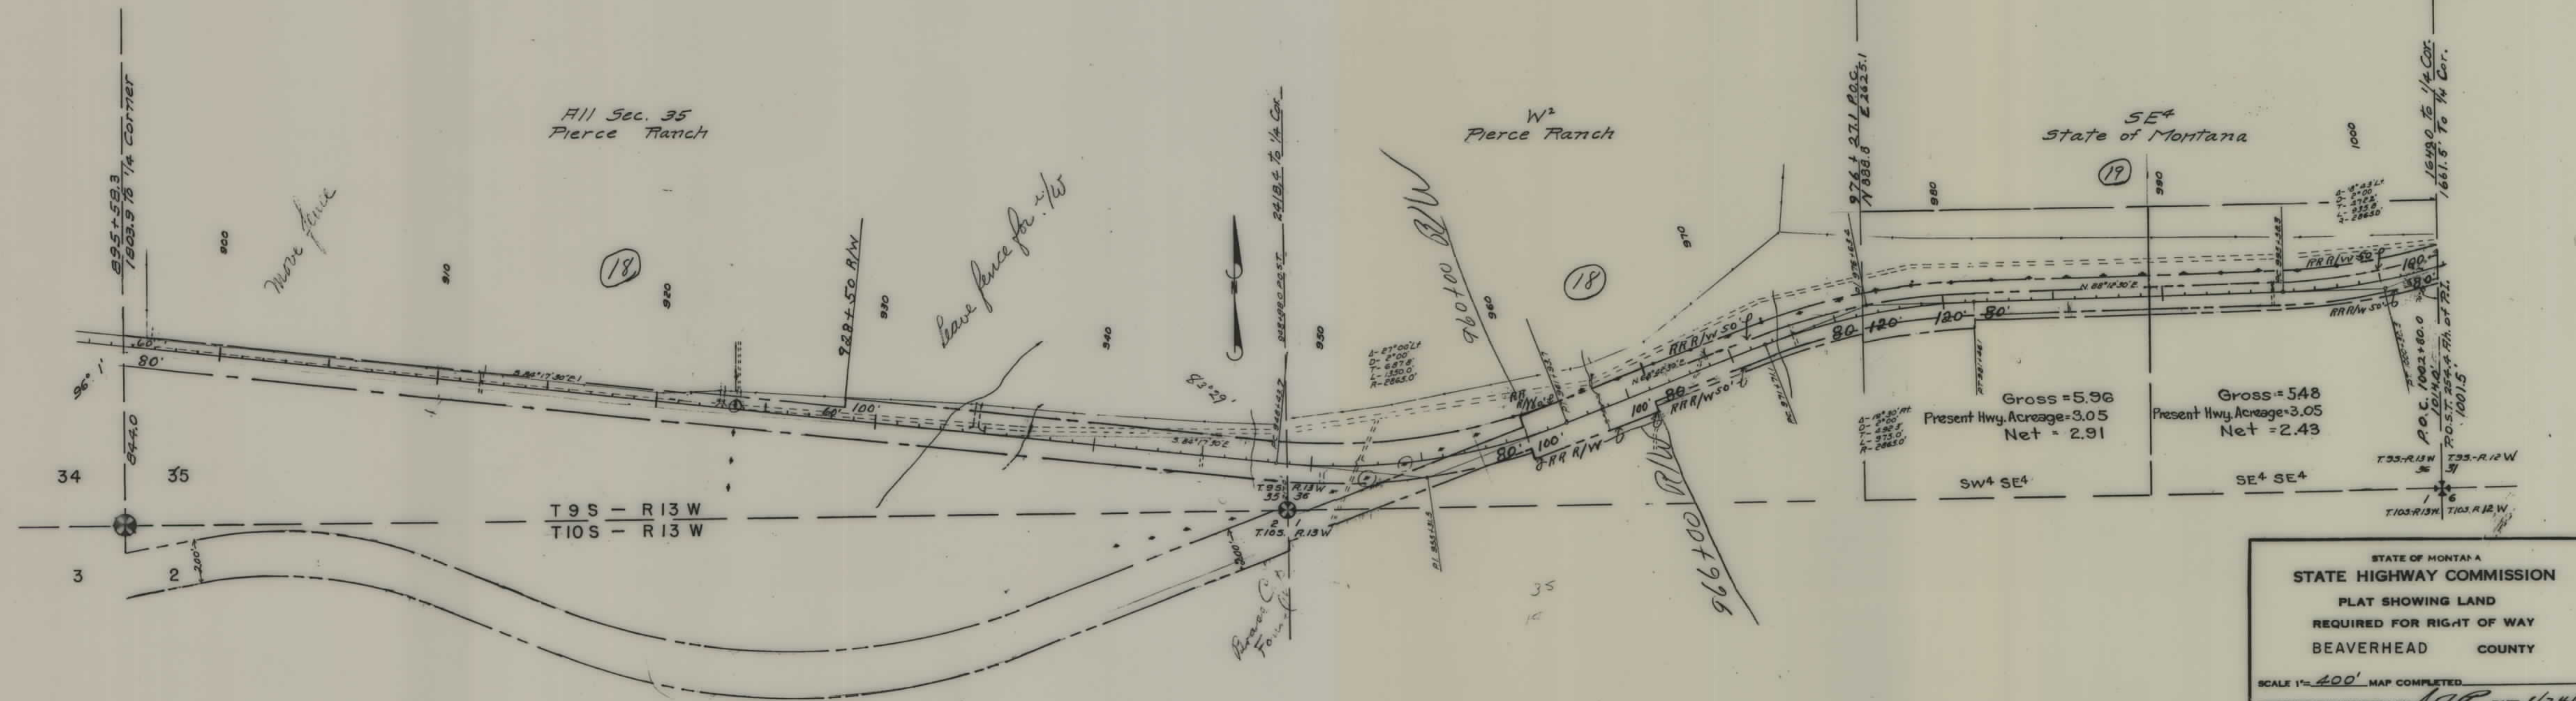

STATE OF MONTANA
STATE HIGHWAY COMMISSION
PLAT SHOWING LAND
REQUIRED FOR RIGHT OF WAY
BEAVERHEAD COUNTY

SCALE 1"= 400' MAP COMPLETED _____
DESCRIPTIONS WRITTEN BY JAB DATE 1/24/52
DESCRIPTIONS CHECKED BY ZB DATE 1-25-52
APPROVED BY _____
APPROVED BY Malcolm Bowden R/W ENGINEER

FED. ROAD DIST. NO.	STATE	FED. AID PROJ. NO.	R/W	SHEET NO.	TOTAL SHEETS
5	MONT.	35 (1)	3035(1)	8	8

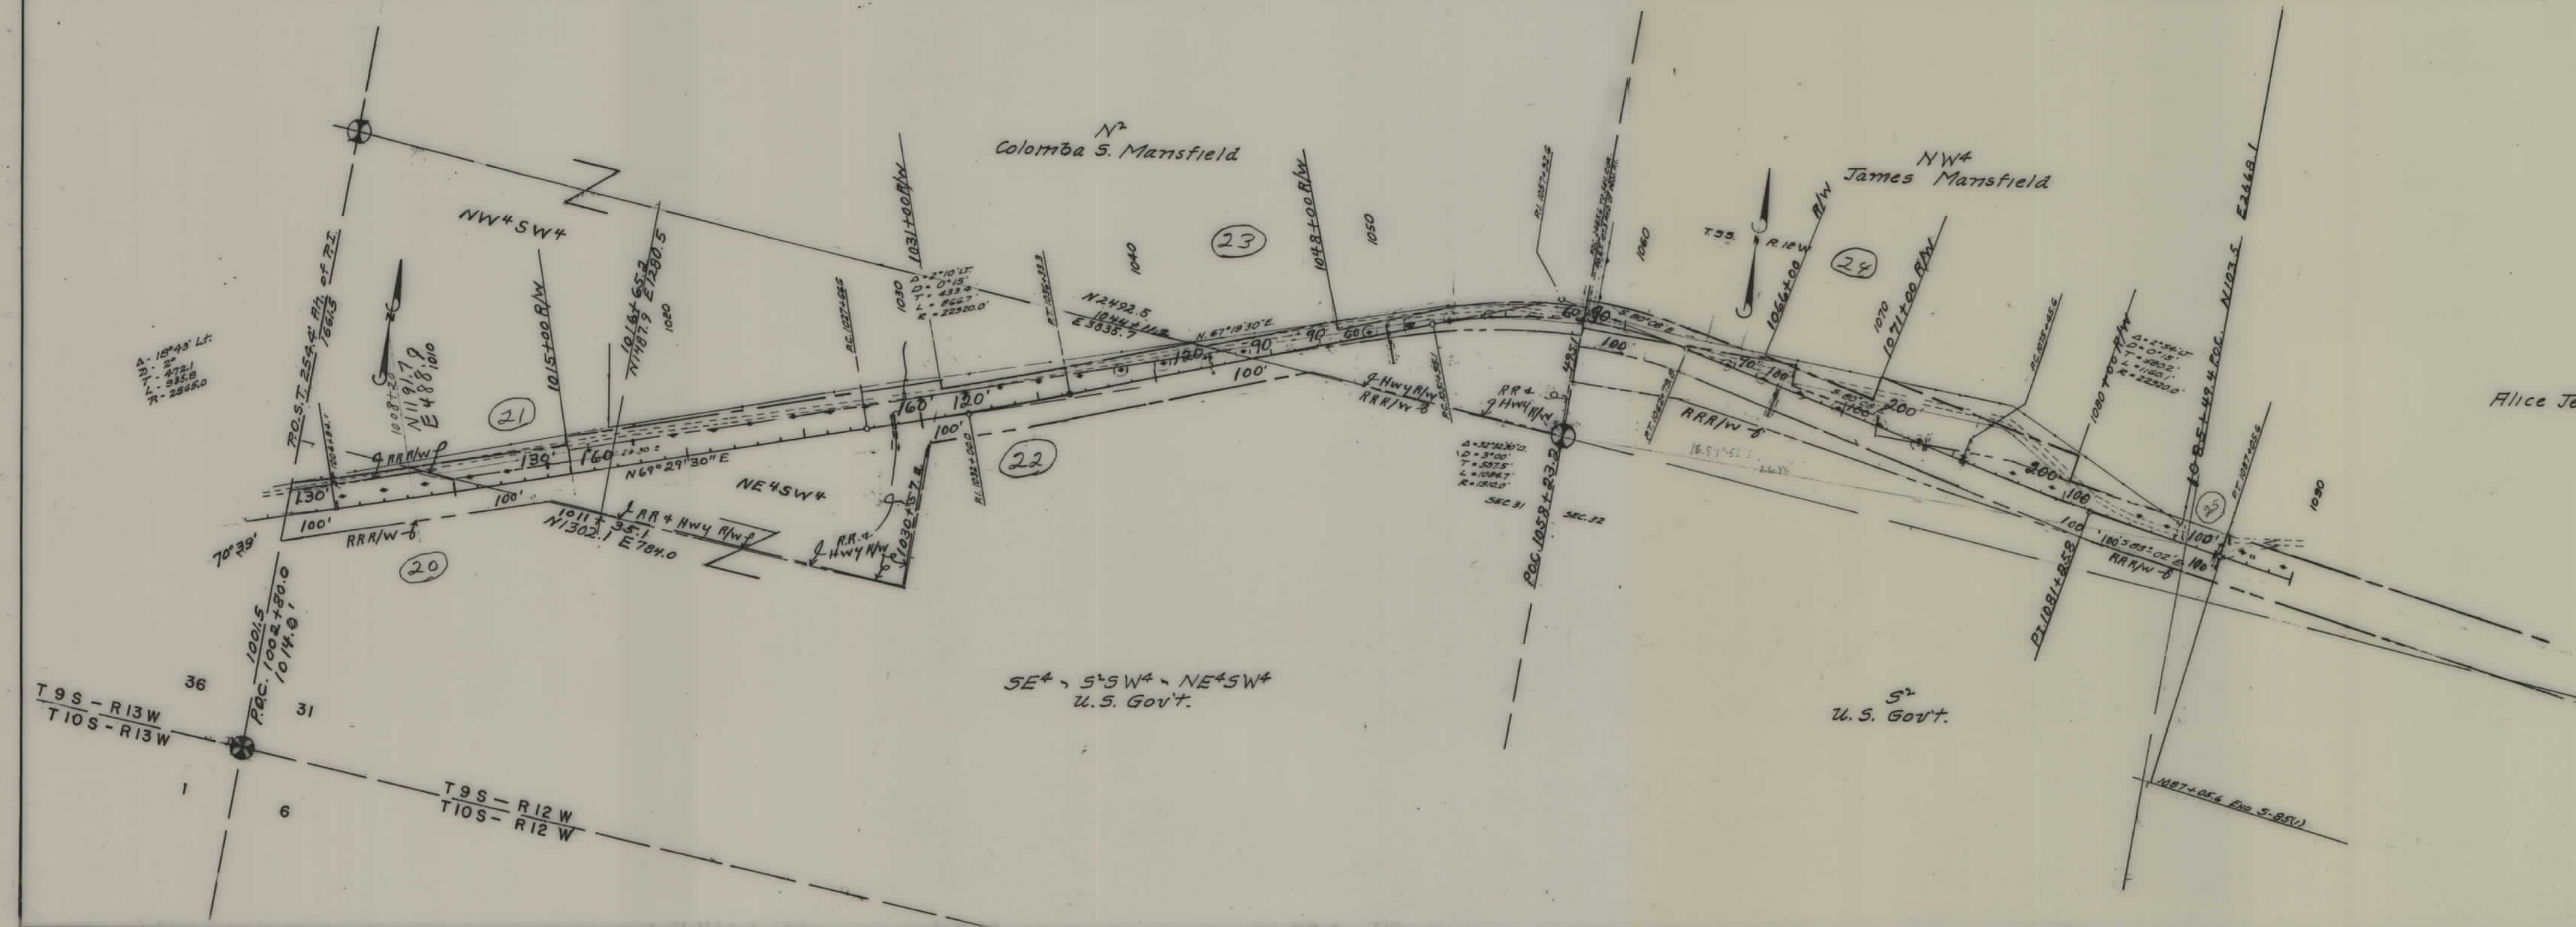

NE 1/4
Alice Jeanette Peterson Cragholm
1/12-1/4
for NW 1/4 SE 1/4 (with survey) (see page 1)
Sec 33 T 9 S R 12 W
see re map

STATE OF MONTANA
STATE HIGHWAY COMMISSION
PLAT SHOWING LAND
REQUIRED FOR RIGHT OF WAY
BEAVERHEAD COUNTY

SCALE 1" = 400' MAP COMPLETED
DESCRIPTIONS WRITTEN BY *LB* DATE *1-25-52*
DESCRIPTIONS CHECKED BY *LB* DATE *1-25-52*
APPROVED BY *M. B. Bowden* R.W. ENGINEER