



PLANS
NOT
TO
SCALE

FED. ROAD DIST. NO.	STATE	FED. AID PROJECT NUMBERS		STATE NO.	SHEET NO.	TOTAL SHEETS
		CONST. NO.	R/W NO.			
8	MONT.		S-85 (2)	3085-02	3	9

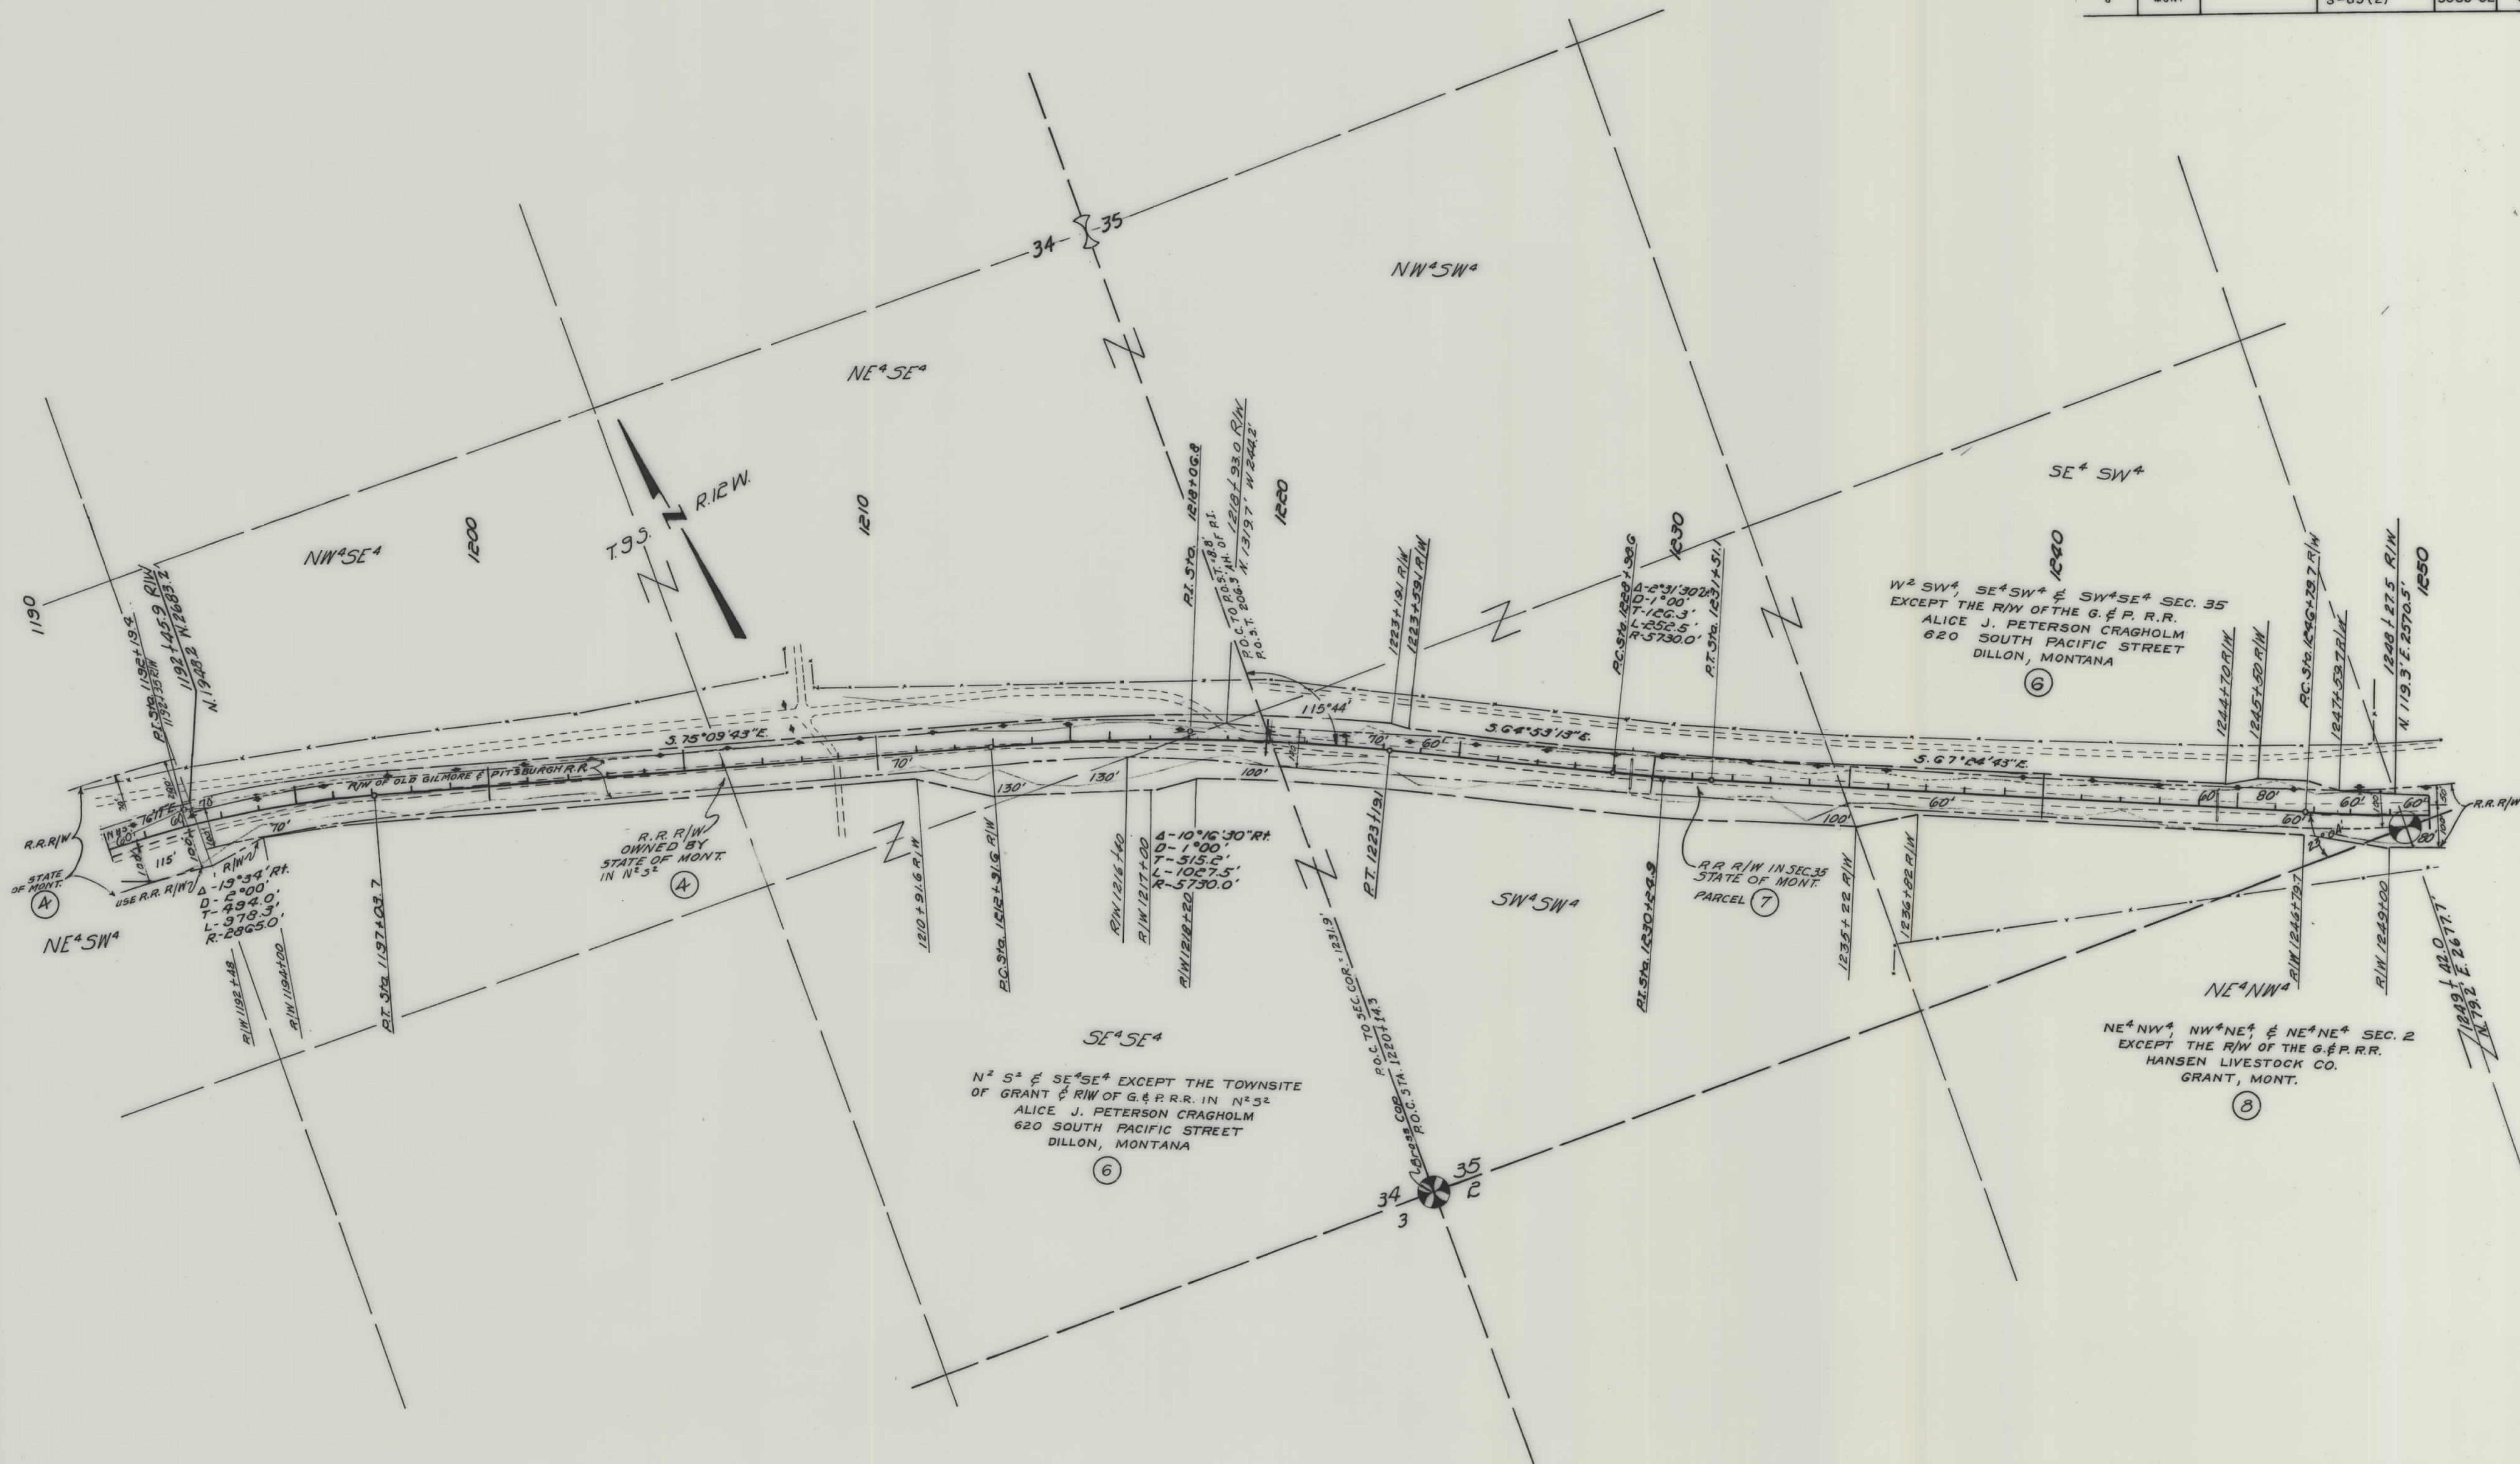

CONSTRUCTION LIMITS TOP OF CUT _____ TOE OF FILL _____		STATE OF MONTANA STATE HIGHWAY COMMISSION LAND REQUIRED FOR RIGHT OF WAY	
MAP TRANS. TO R/W _____ MAP REVISED _____		BEAVERHEAD COUNTY	
B-P-R APPROVAL 1/15/42 - 1/30/42		SCALE 1"=200' MAP COMPLETED _____	


FED. ROAD DIST. NO.	STATE	FED. AID PROJECT NUMBERS		STATE NO.	SHEET NO.	TOTAL SHEETS
		CONST. NO.	R/W NO.			
8	MONT.		S-85 (2)	3085-02	4	9

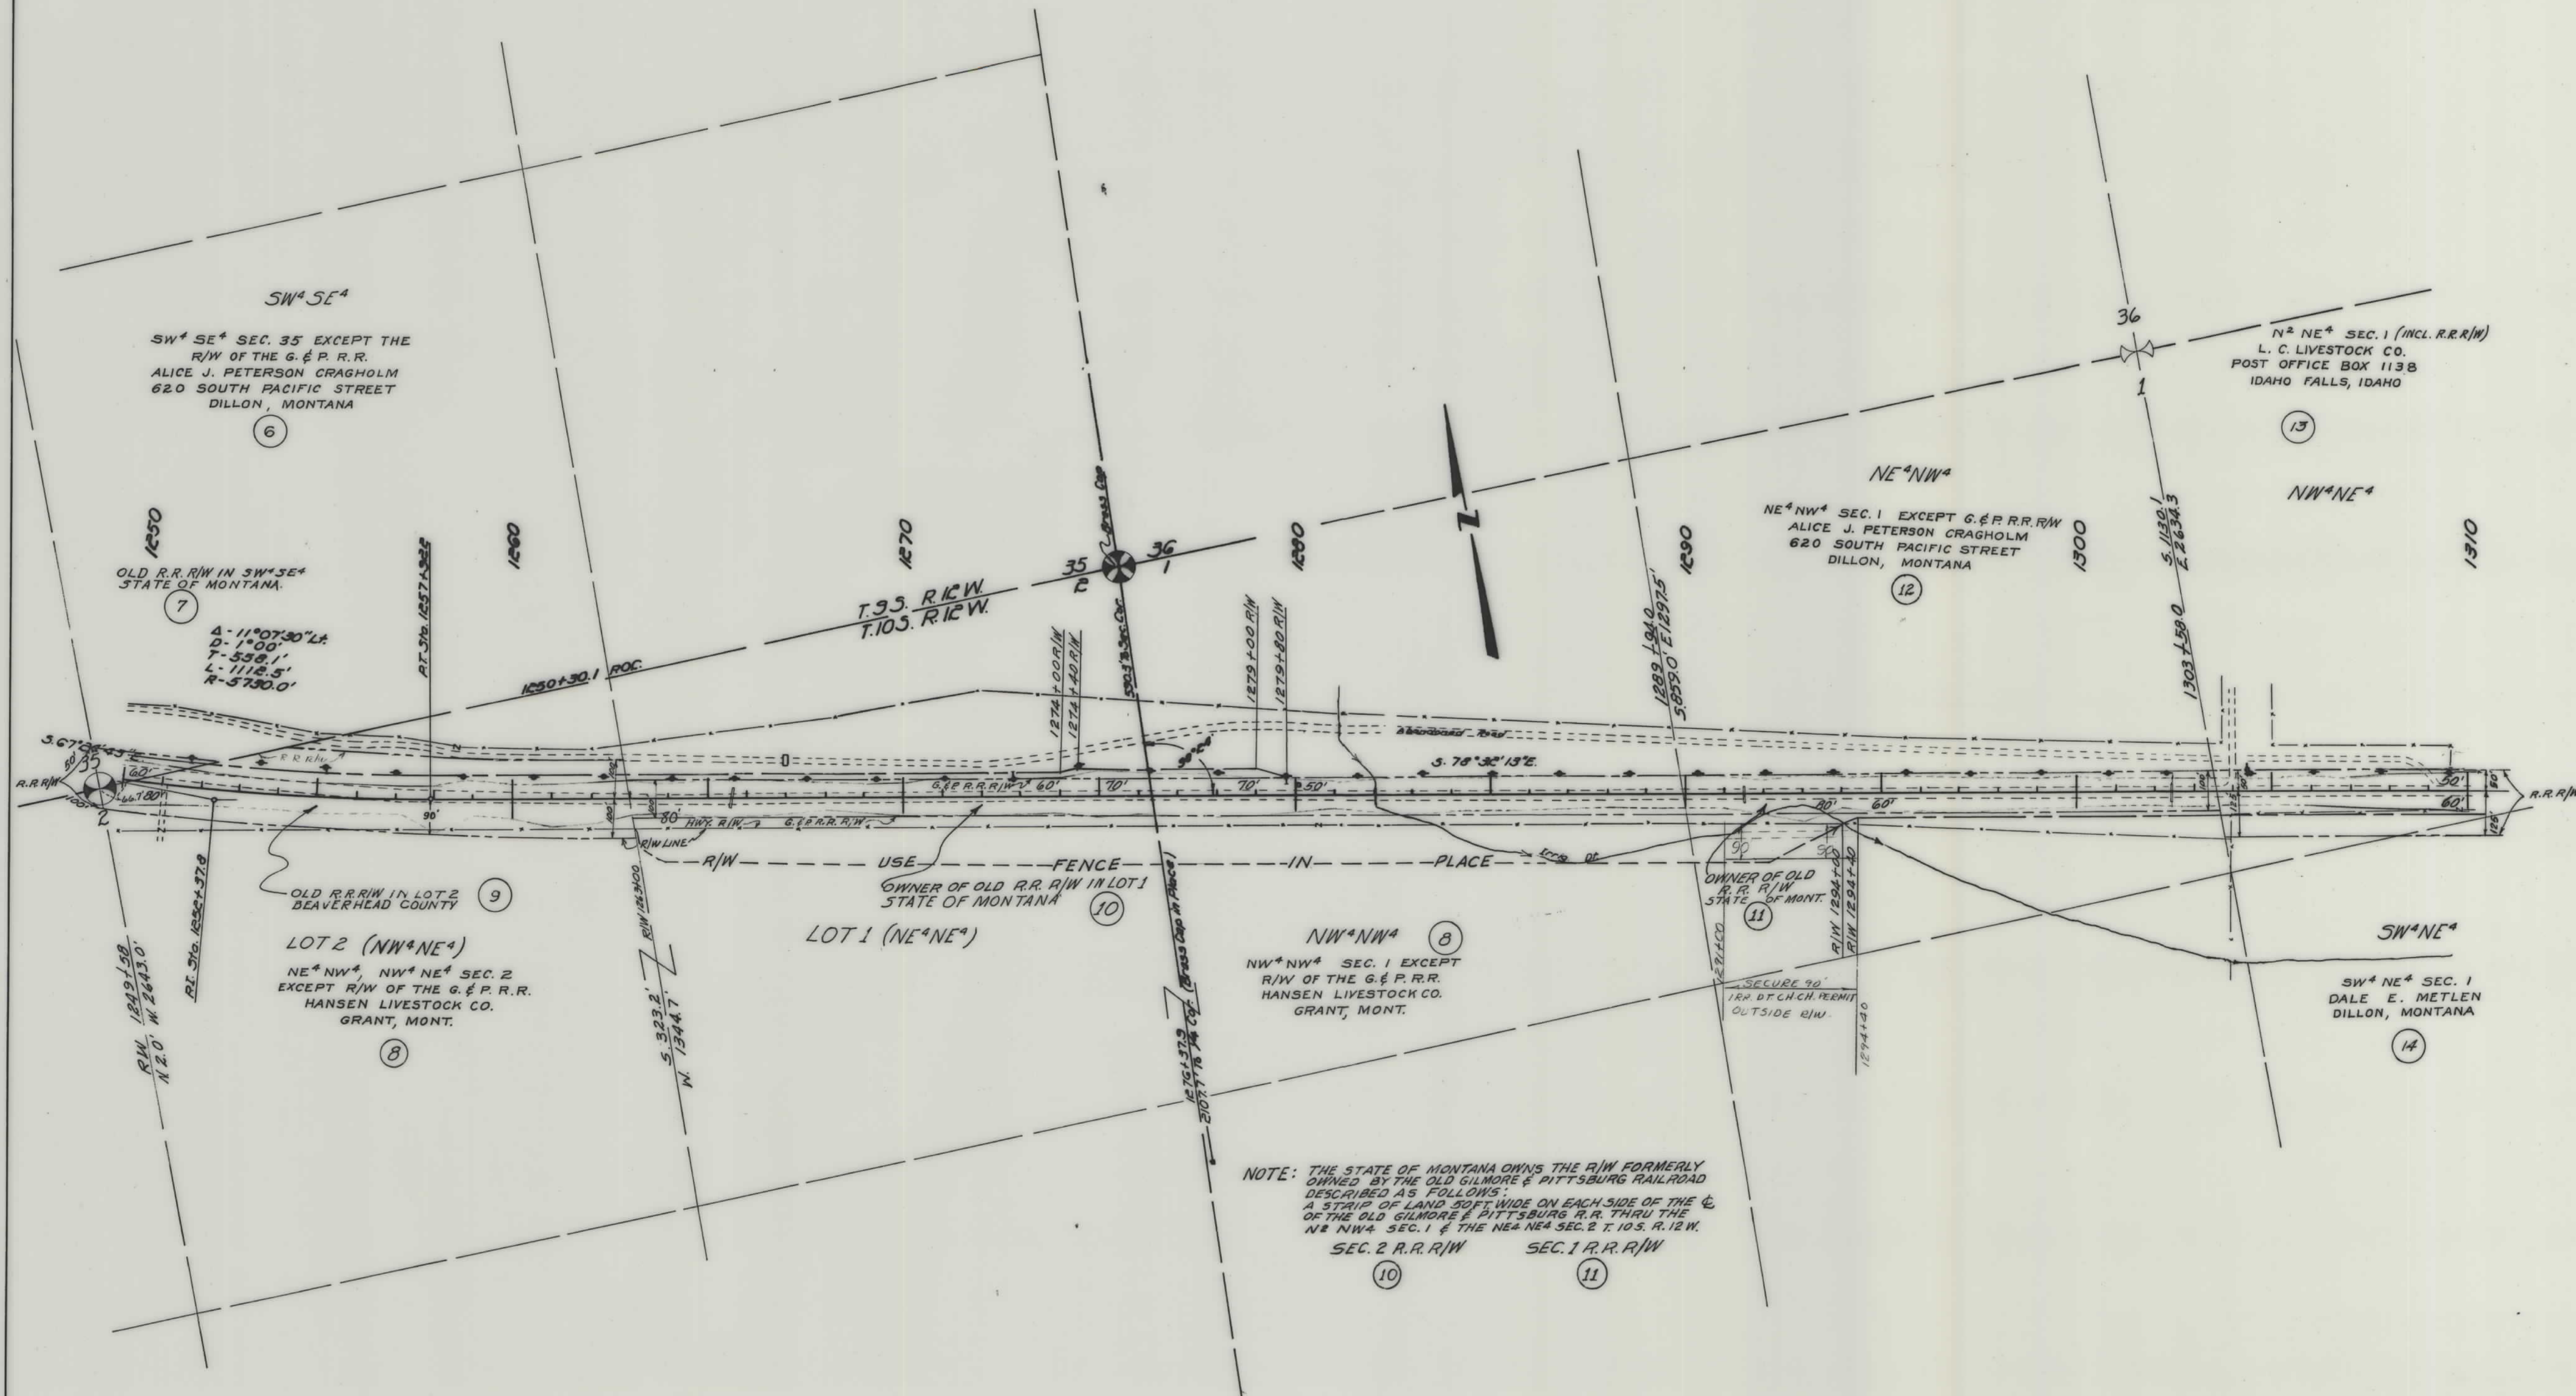

NOTE: THE STATE OF MONTANA OWNS THE R/W FORMERLY OWNED BY THE OLD GILMORE & PITTSBURG RAILROAD DESCRIBED AS FOLLOWS:
 A STRIP OF LAND 50 FT. WIDE ON EACH SIDE OF THE C. OF THE OLD GILMORE & PITTSBURG R.R. THRU THE NE 1/4 NW 1/4 SEC. 1 & THE NE 1/4 SEC. 2 T. 10 S. R. 12 W.
 SEC. 2 R.R. R/W SEC. 1 R.R. R/W

CONSTRUCTION LIMITS TOP OF CUT TOE OF FILL		STATE OF MONTANA STATE HIGHWAY COMMISSION LAND REQUIRED FOR RIGHT OF WAY BEAVERHEAD COUNTY	
MAP TRANS. TO R/W		APPROVAL	1/15/62 - 1/30/62 - 2/5/62
MAP REVISED		SCALE	1" = 200' MAP COMPLETED

FED. ROAD DIST. NO.	STATE	FED. AID PROJECT NO.	STATE NO.	SHEET NO.	TOTAL SHEETS
8	MONT.	S-85(2)	3085-02	5	9

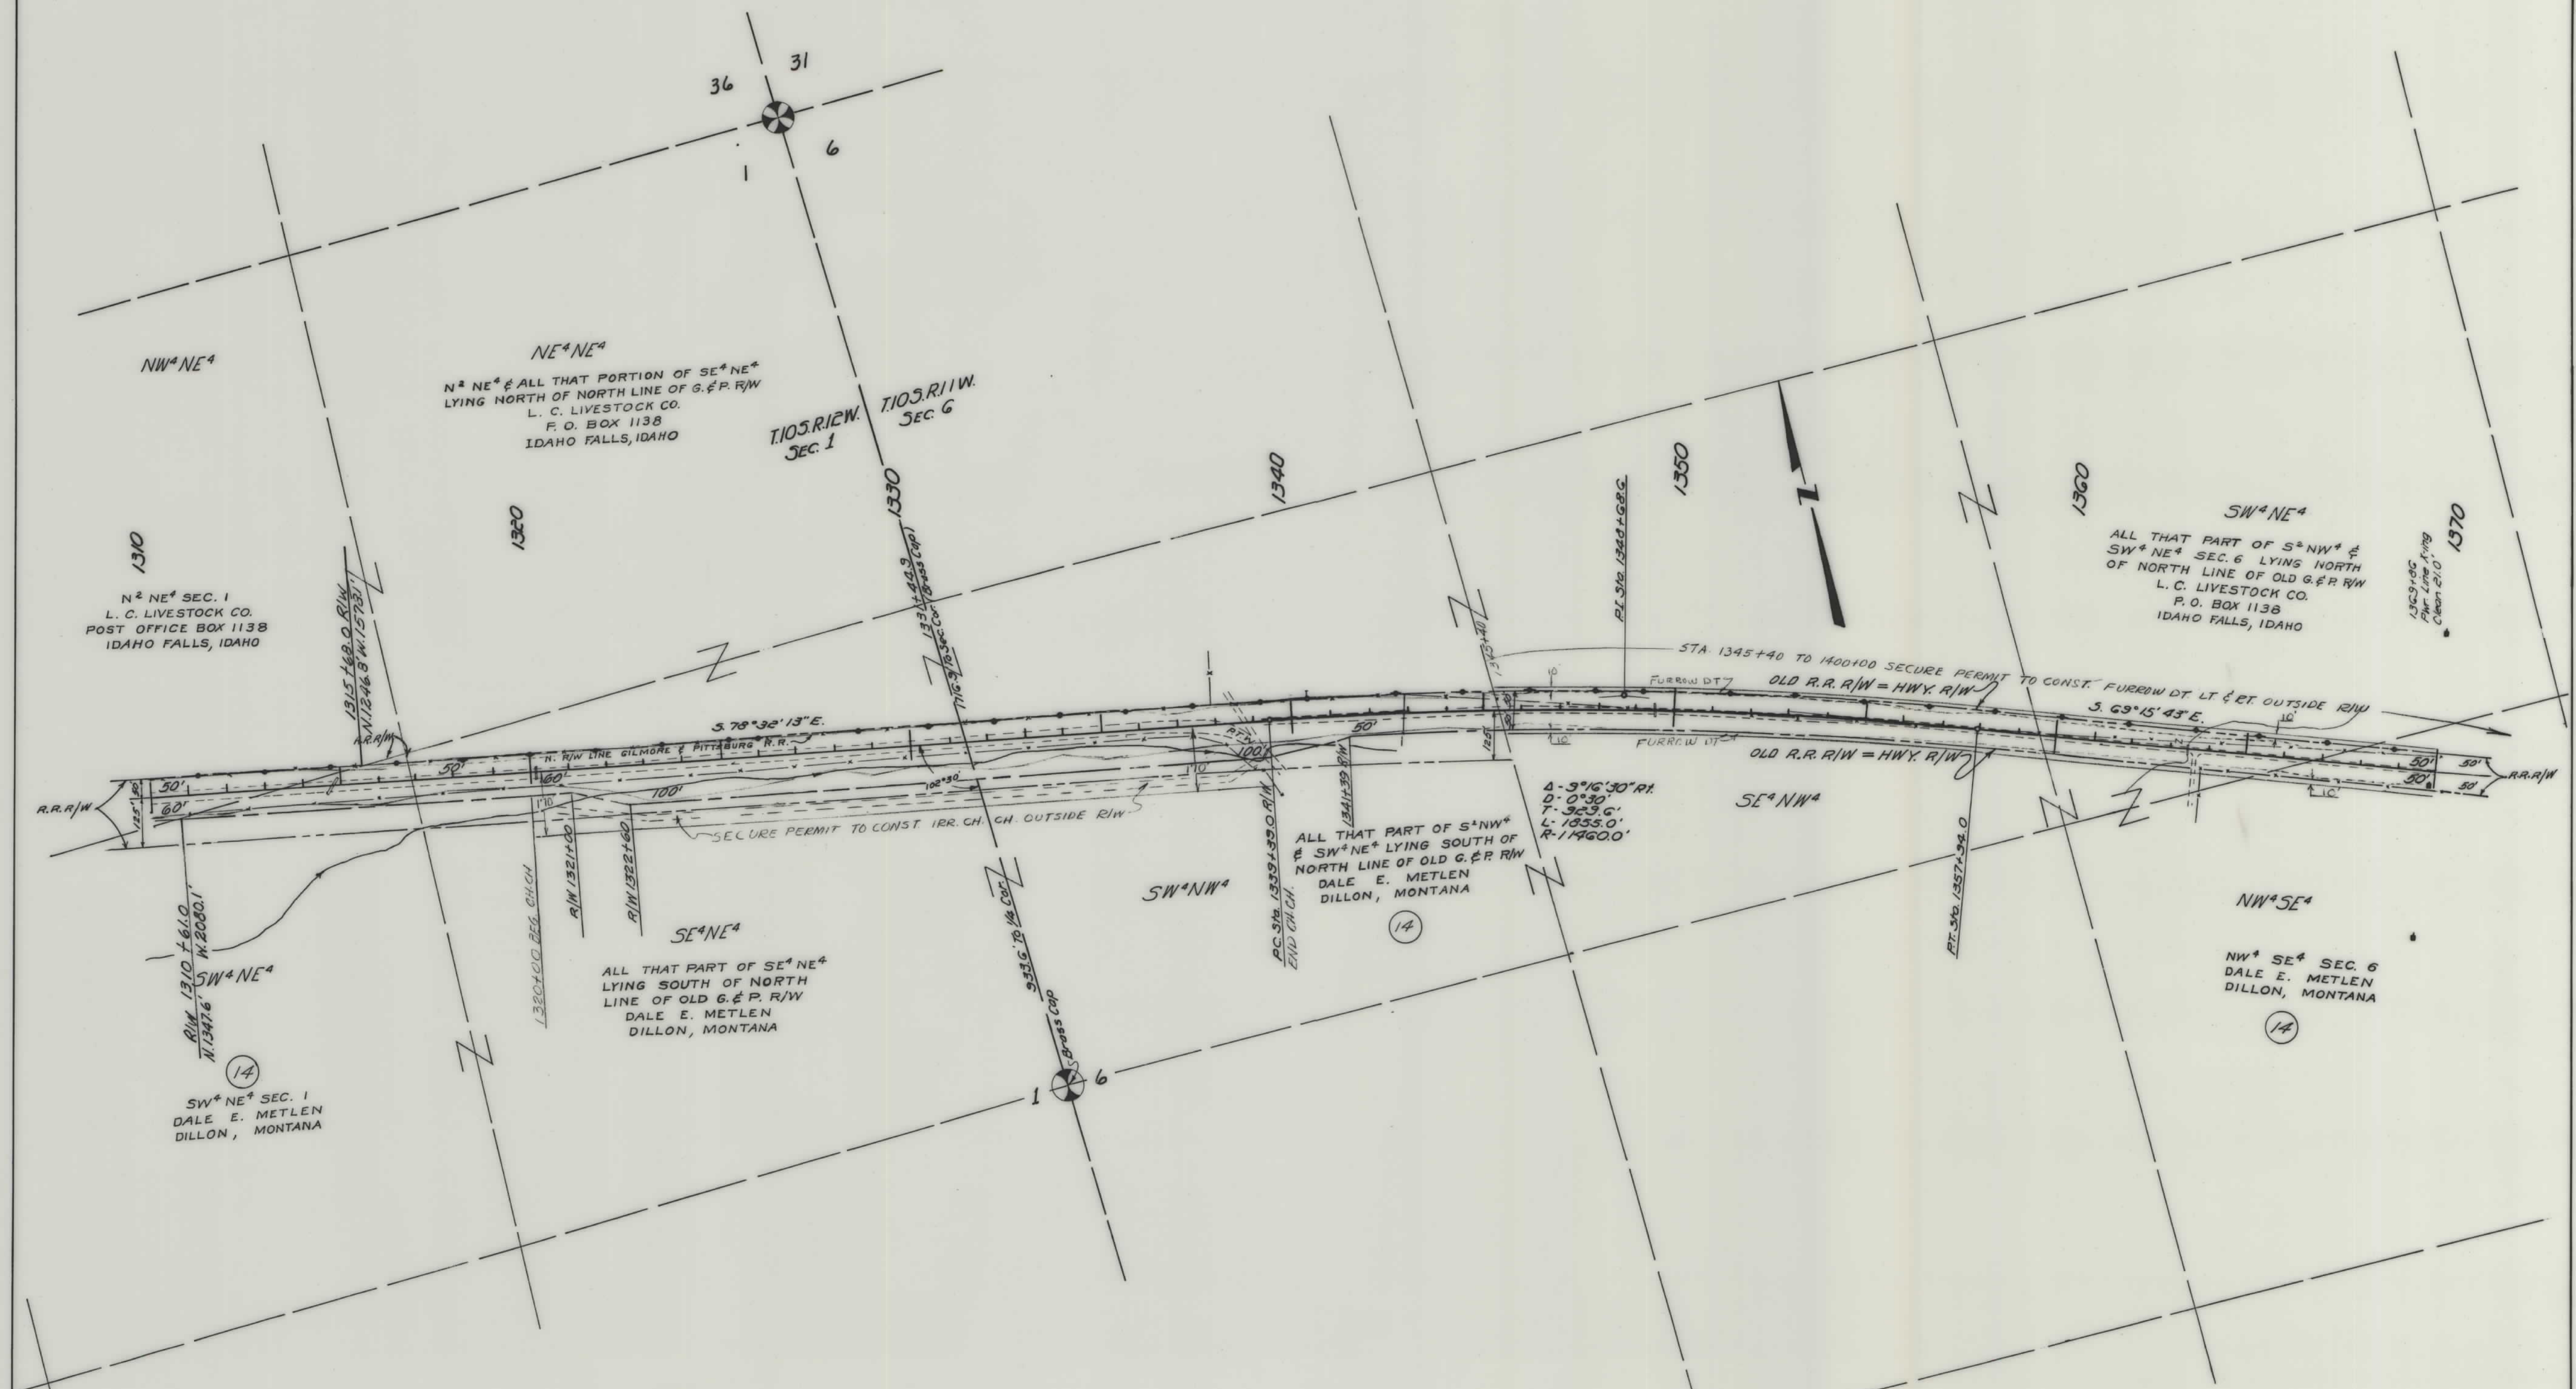

CONSTRUCTION LIMITS TOP OF CUT TOE OF FILL		STATE OF MONTANA STATE HIGHWAY COMMISSION LAND REQUIRED FOR RIGHT OF WAY BE AVERHEAD COUNTY SCALE 1"=20.0' MAP COMPLETED
MAP TRANS. TO R/W		
MAP REVISED		
APPROVAL 1/15/62-1/30/62		

OWNERSHIPS					
PARCEL	NAME	ADDRESS	TOTAL AREA	TAKING	LT-REMAINDER-RT.

FED. ROAD DIST. NO.	STATE	FED. AID PROJECT NUMBERS		STATE NO.	SHEET NO.	TOTAL SHEETS
		CONST. NO.	R/W NO.			
8	MONT.		S 85 (2)	3085-02	8	9



17 NE⁴ SE⁴
SE⁴ NW⁴ & N² SE⁴ SEC. 9
L.C. LIVESTOCK COMPANY
ARMSTEAD, MONTANA

Δ = 41° 45' 30" LT.
D = 1° 30'
T = 1457.1
L = 2783.9
E = 268.5
R = 3820.0

SECURE 20' PERMIT TO
CONSTRUCT CH. CH. LT.
STA 1522+40 TO 1527+50

SECURE PERMIT TO CONSTRUCT
CH. CH. LT & RT. STA 1531 ±
INLET & OUTLET DITCHES
LT. & RT. STA 1532 ± 85
" " " 1536 ±
" " " 1542 ±

U.S. BUREAU OF RECLAMATION

CONSTRUCTION LIMITS	_____
TOP OF CUT	_____
TOE OF FILL	_____
MAP TRANS. TO R/W	_____
MAP REVISED	_____
APPROVAL	1/3/62

STATE OF MONTANA
STATE HIGHWAY COMMISSION
LAND REQUIRED FOR RIGHT OF WAY
BEAVERHEAD COUNTY
SCALE 1"=200' MAP COMPLETED

OWNERSHIPS					
PARCEL	N A M E	A D D R E S S	TOTAL AREA	TAKING	LT-REMAINDER-RT

FED. ROAD DIST. NO.	STATE	FED. AID PROJECT NUMBERS		STATE NO.	SHEET NO.	TOTAL SHEETS
		CONST. NO.	R/W NO.			
8	MONT.		S 85 (2)	3085-02	9	9



CONSTRUCTION LIMITS	
TOP OF CUT	-----
TOE OF FILL	-----
MAP TRANS. TO R/W	-----
MAP REVISED	-----
B.P.R. APPROVAL	1/3/43

STATE OF MONTANA	
STATE HIGHWAY COMMISSION	LAND REQUIRED FOR RIGHT OF WAY
BEAVERHEAD	COUNTY
SCALE 1"=200' MAP COMPLETED	