


PLANS
NOT
TO
SCALE

FED. ROAD DIST. NO	STATE	FED. AID PROJ. NO.	R/W NO.	SHEET NO.	TOTAL SHEETS
8	MONT.	5-88(2)	3088-02	1	1

Oiling Contract Awarded 7-23-53

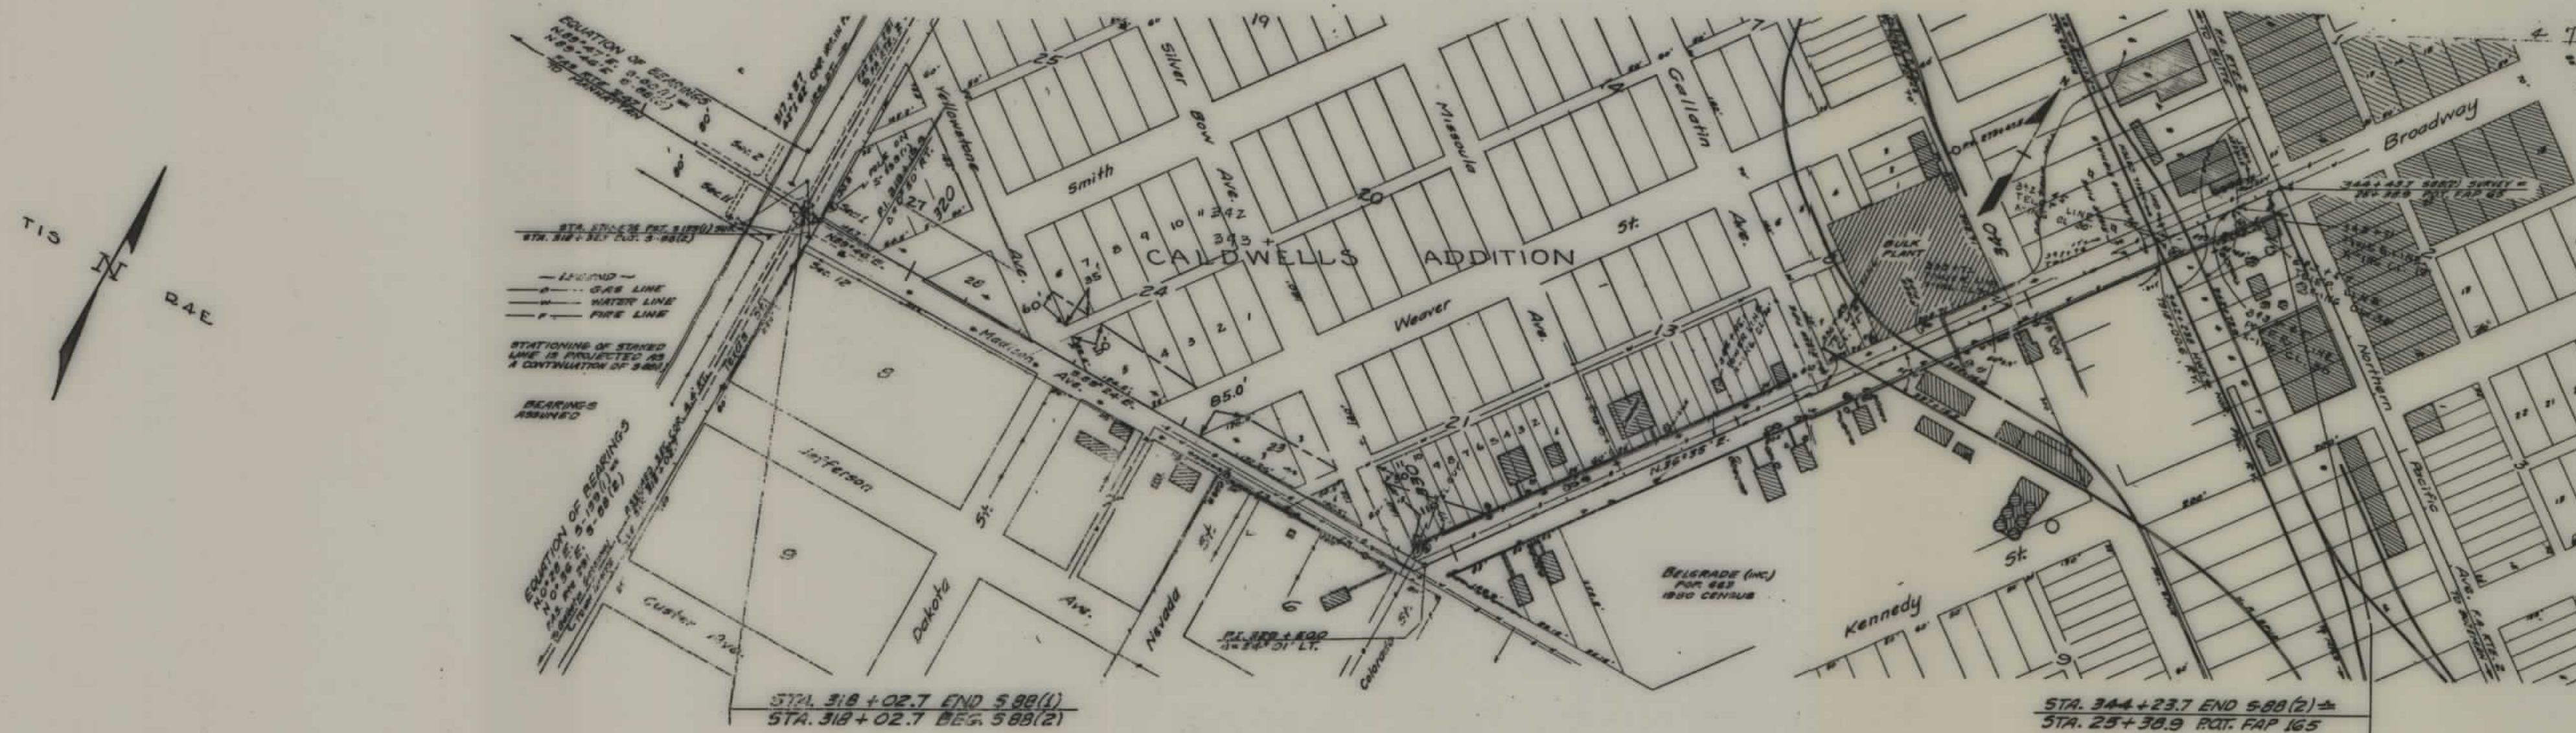

BLOCK	LOTS	OWNED
23-24-27 & 28	ALL	TOWN OF BELGRADE
21	8, 9, 10, INC.	CLAUDE R. & MYRTLE CARLYLE
21	11, 12	TOWN OF BELGRADE

STATE OF MONTANA
STATE HIGHWAY COMMISSION
PLAT SHOWING LAND
REQUIRED FOR RIGHT OF WAY
GALLATIN COUNTY

SCALE 1"= 200' MAP COMPLETED Aug-1952

DESCRIPTIONS WRITTEN BY E.O.P. DATE 8/26/52

DESCRIPTIONS CHECKED BY W. B. DATE 8/26/52

APPROVED BY Malcolm Bowden R/W ENGINEER