


PLANS
NOT
TO
SCALE

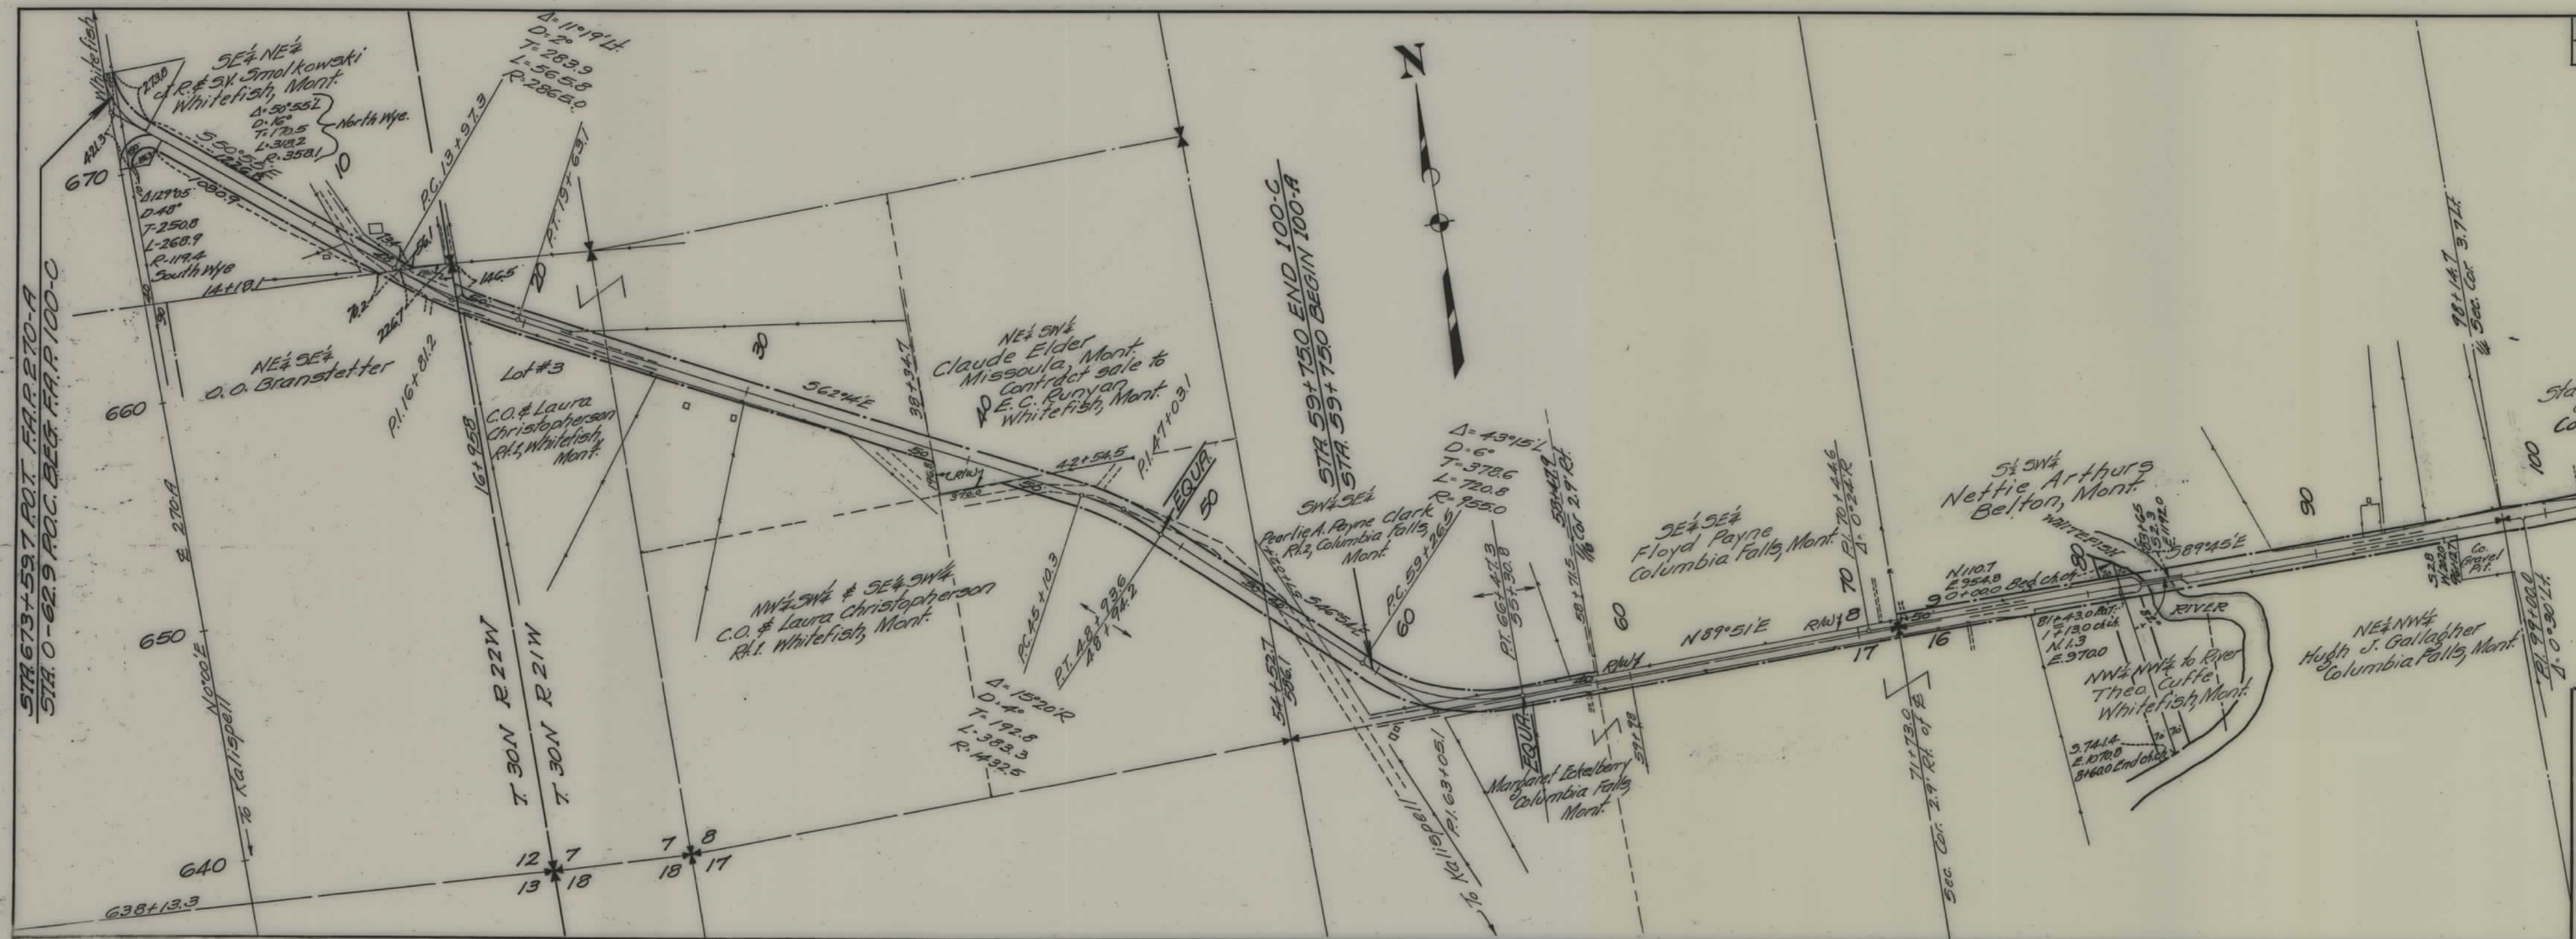


FED. ROAD DIST. NO.	STATE	FED. AID PROJ. NO.	FISCAL YEAR	SHEET NO.	TOTAL SHEETS
1	MONT.	100 C&A		1	4

STATE OF MONTANA
STATE HIGHWAY COMMISSION
PLAT SHOWING LAND
REQUIRED FOR RIGHT OF WAY
FLATHEAD COUNTY


SCALE 1"=400' MAP COMPLETED 5-22-36
DESCRIPTIONS WRITTEN BY E.O.P. DATE 5-22-36
DESCRIPTIONS CHECKED BY C.K.D. DATE 5-22-36
APPROVED BY _____ PLANS DEPT.
APPROVED BY _____ R/W ENGINEER

FED. ROAD DIST. NO.	STATE	FED. AID PROJ. NO.	FISCAL YEAR	SHEET NO.	TOTAL SHEETS
1	MONT.	100A&D		2	4

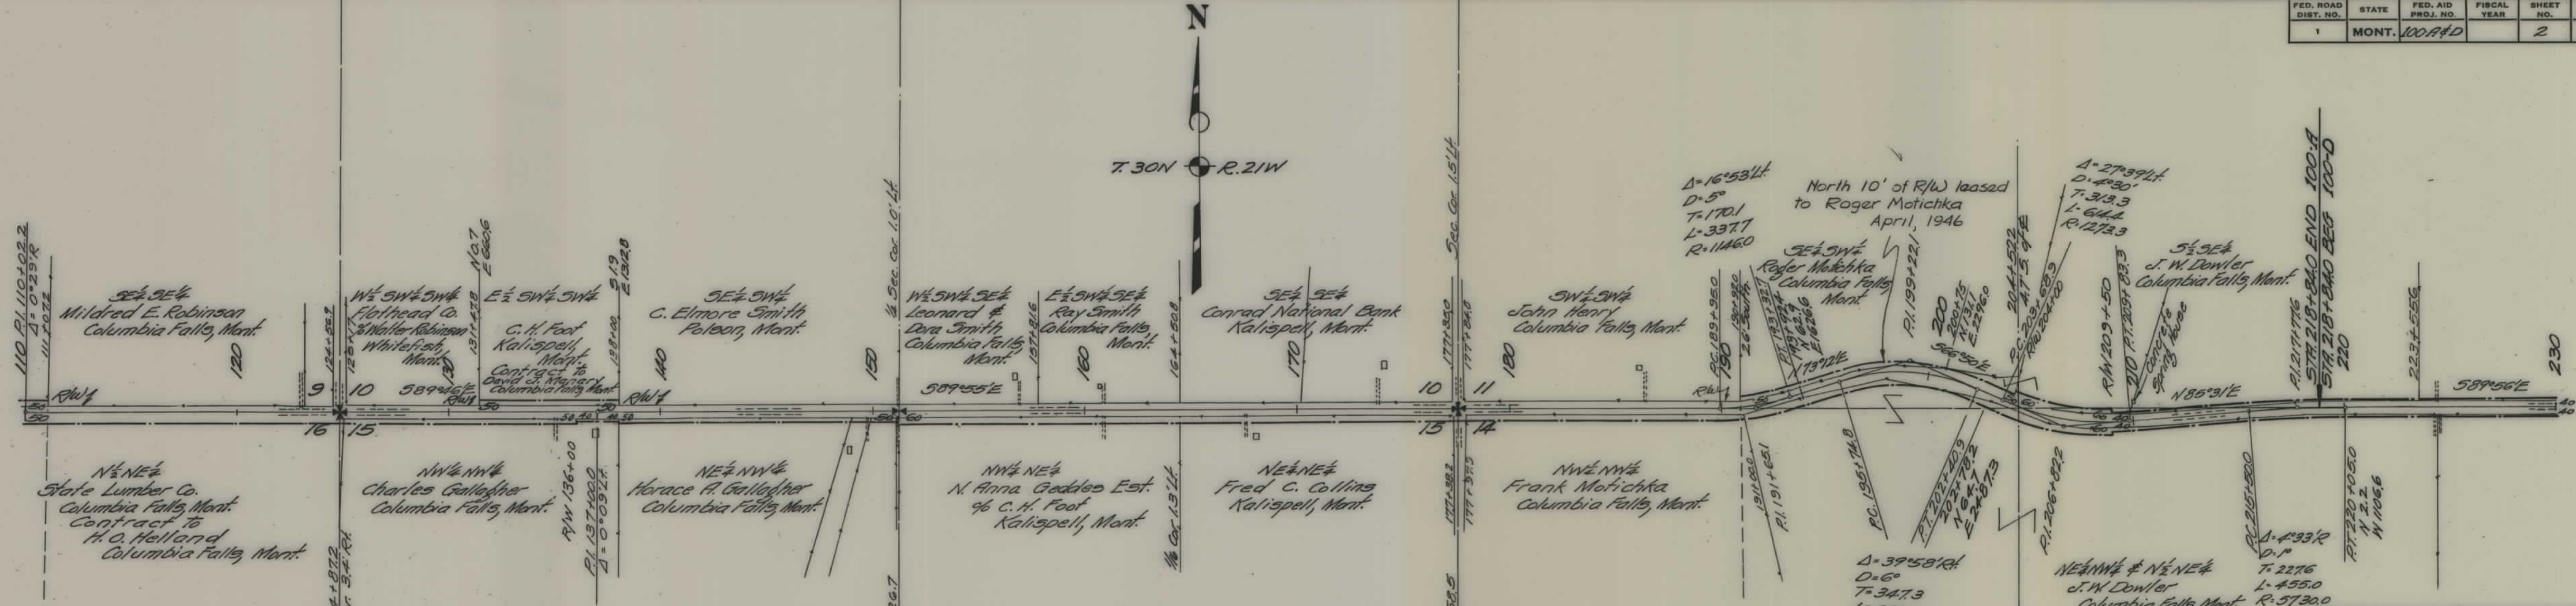


STATE OF MONTANA
STATE HIGHWAY COMMISSION
 PLAT SHOWING LAND
 REQUIRED FOR RIGHT OF WAY
 FLATHEAD COUNTY

SCALE 1"=400' MAP COMPLETED 5-22-36
 DESCRIPTIONS WRITTEN BY E.O.P. DATE 5-22-36
 DESCRIPTIONS CHECKED BY C.H.D. DATE 5-22-36
 APPROVED BY _____ PLANS DEPT.
 APPROVED BY _____ R/W ENGINEER

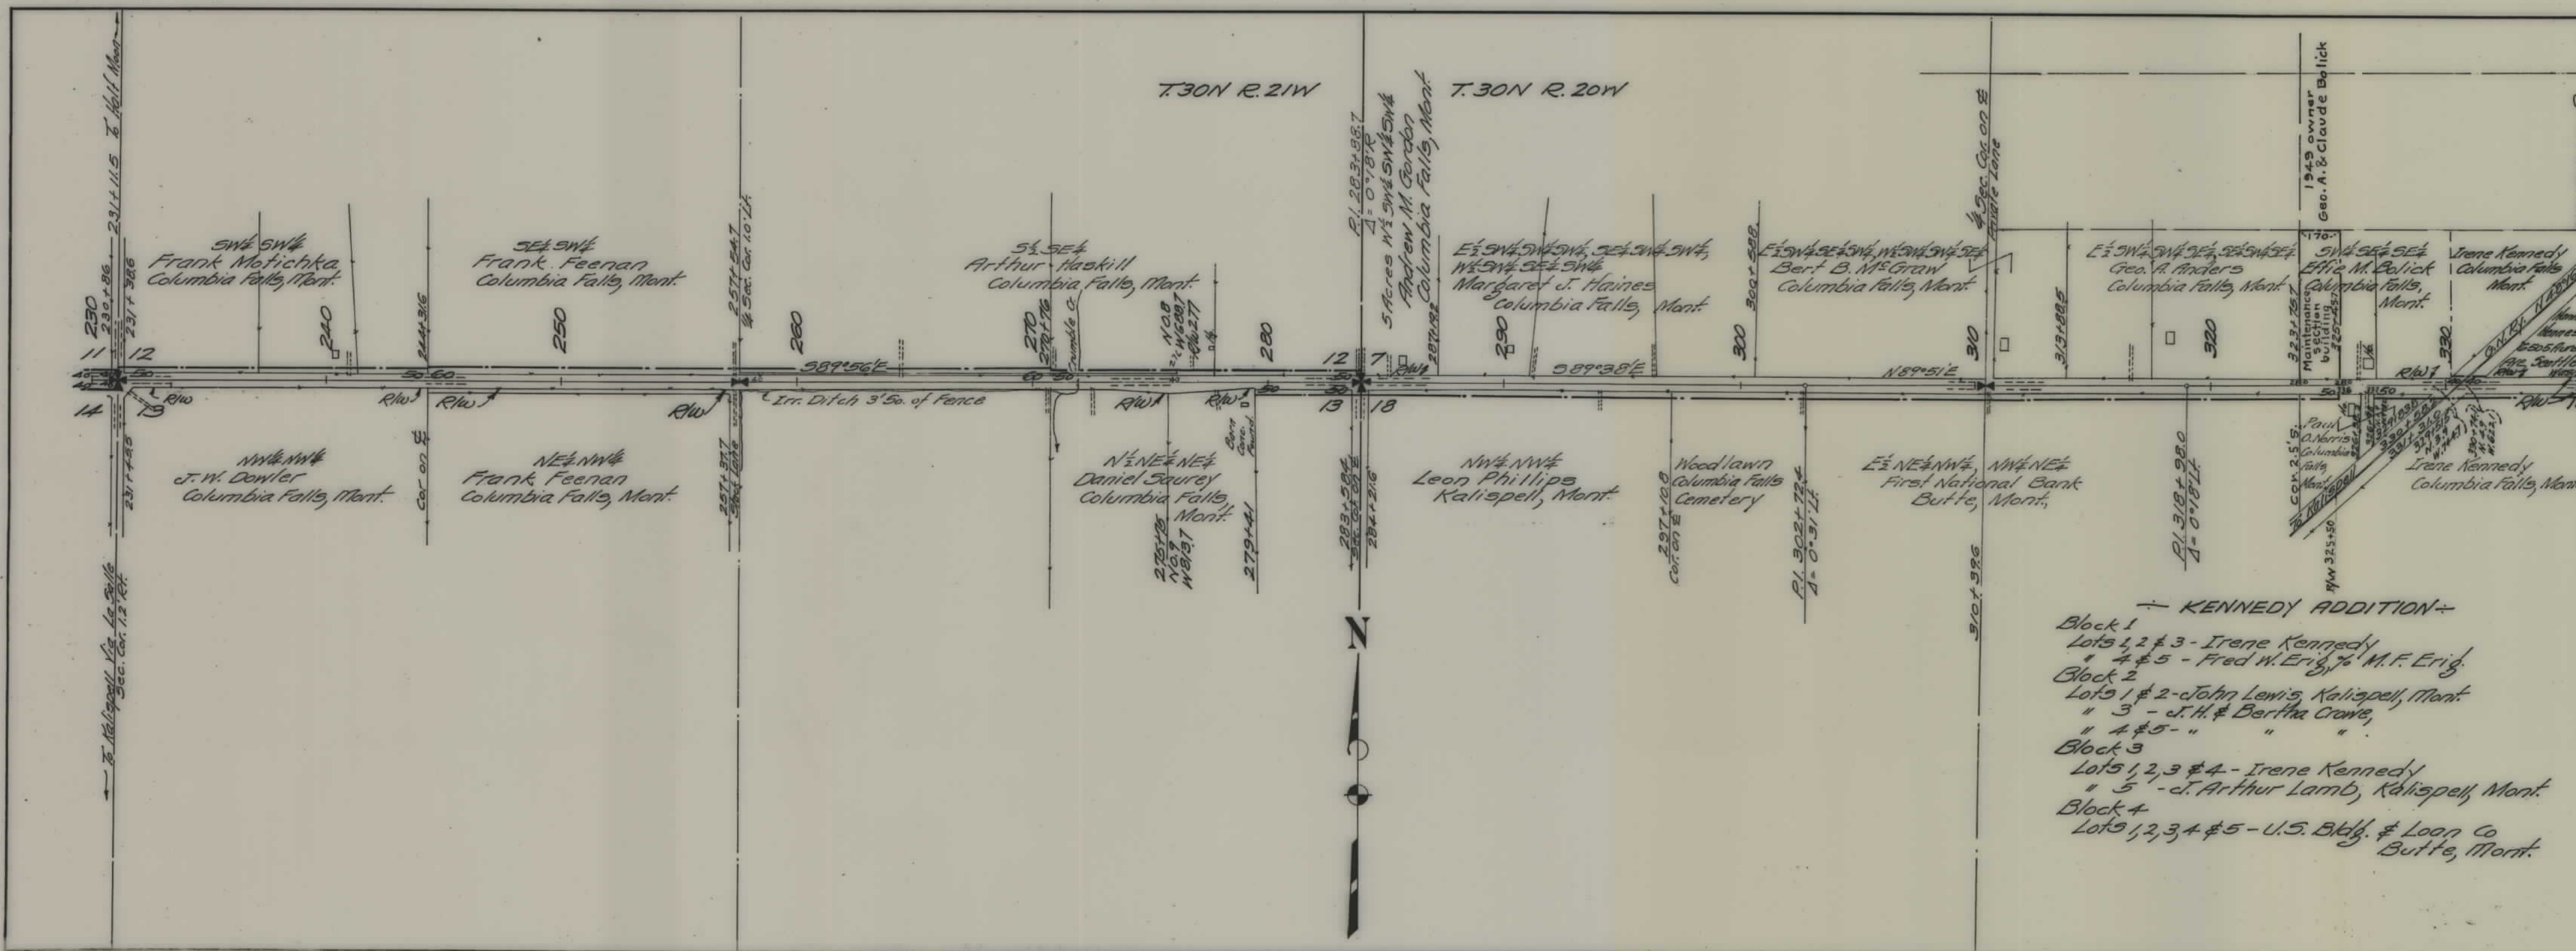

FED. ROAD DIST. NO.	STATE	FED. AID PROJ. NO.	FISCAL YEAR	SHEET NO.	TOTAL SHEETS
1	MONT.	100-D		3	4

Secure right to borrow 5300 cu yds approx. 700' N. of Sta. 345.

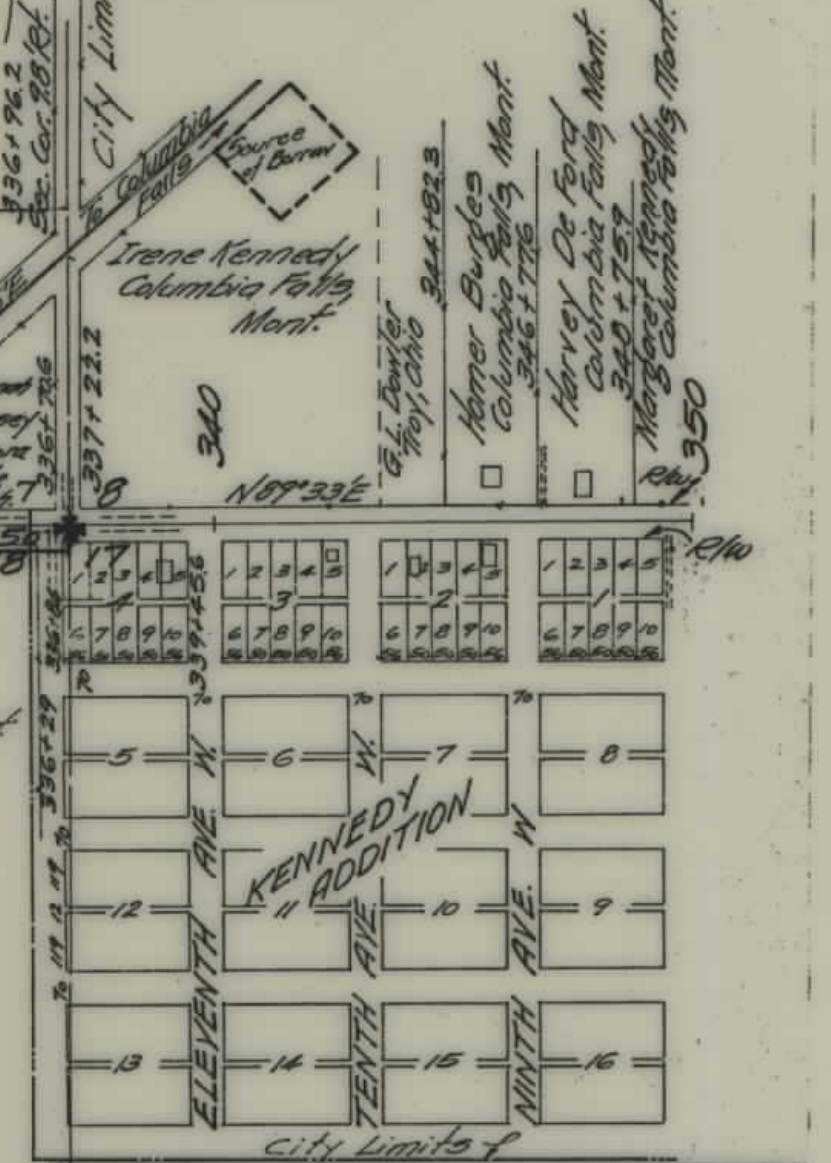

STATE OF MONTANA
STATE HIGHWAY COMMISSION
PLAT SHOWING LAND
REQUIRED FOR RIGHT OF WAY
FLATHEAD COUNTY
SCALE 1"=400' MAP COMPLETED 5-22-36
DESCRIPTIONS WRITTEN BY E.D.P. DATE 5-22-36
DESCRIPTIONS CHECKED BY C.R.D. DATE 5-22-36
APPROVED BY _____ PLANS DEPT.
APPROVED BY _____ R/W ENGINEER

