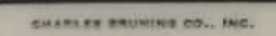


PLANS
NOT
TO
SCALE

FAP 92 REC. SHT 1 OF 4

SCALE 1" = 100' MAP COMPLETED _____


DESCRIPTIONS WRITTEN BY _____ DATE _____

DESCRIPTIONS CHECKED BY _____ DATE _____


APPROVED BY _____ PLANS DEPT _____

APPROVED BY _____ R/W ENGINEER _____

FED. ROAD DIST. NO.	STATE	FED. AID PROJ. NO.	FISCAL YEAR	SHEET NO.	TOTAL SHEETS
1	MONT.	92 REC.		2	4

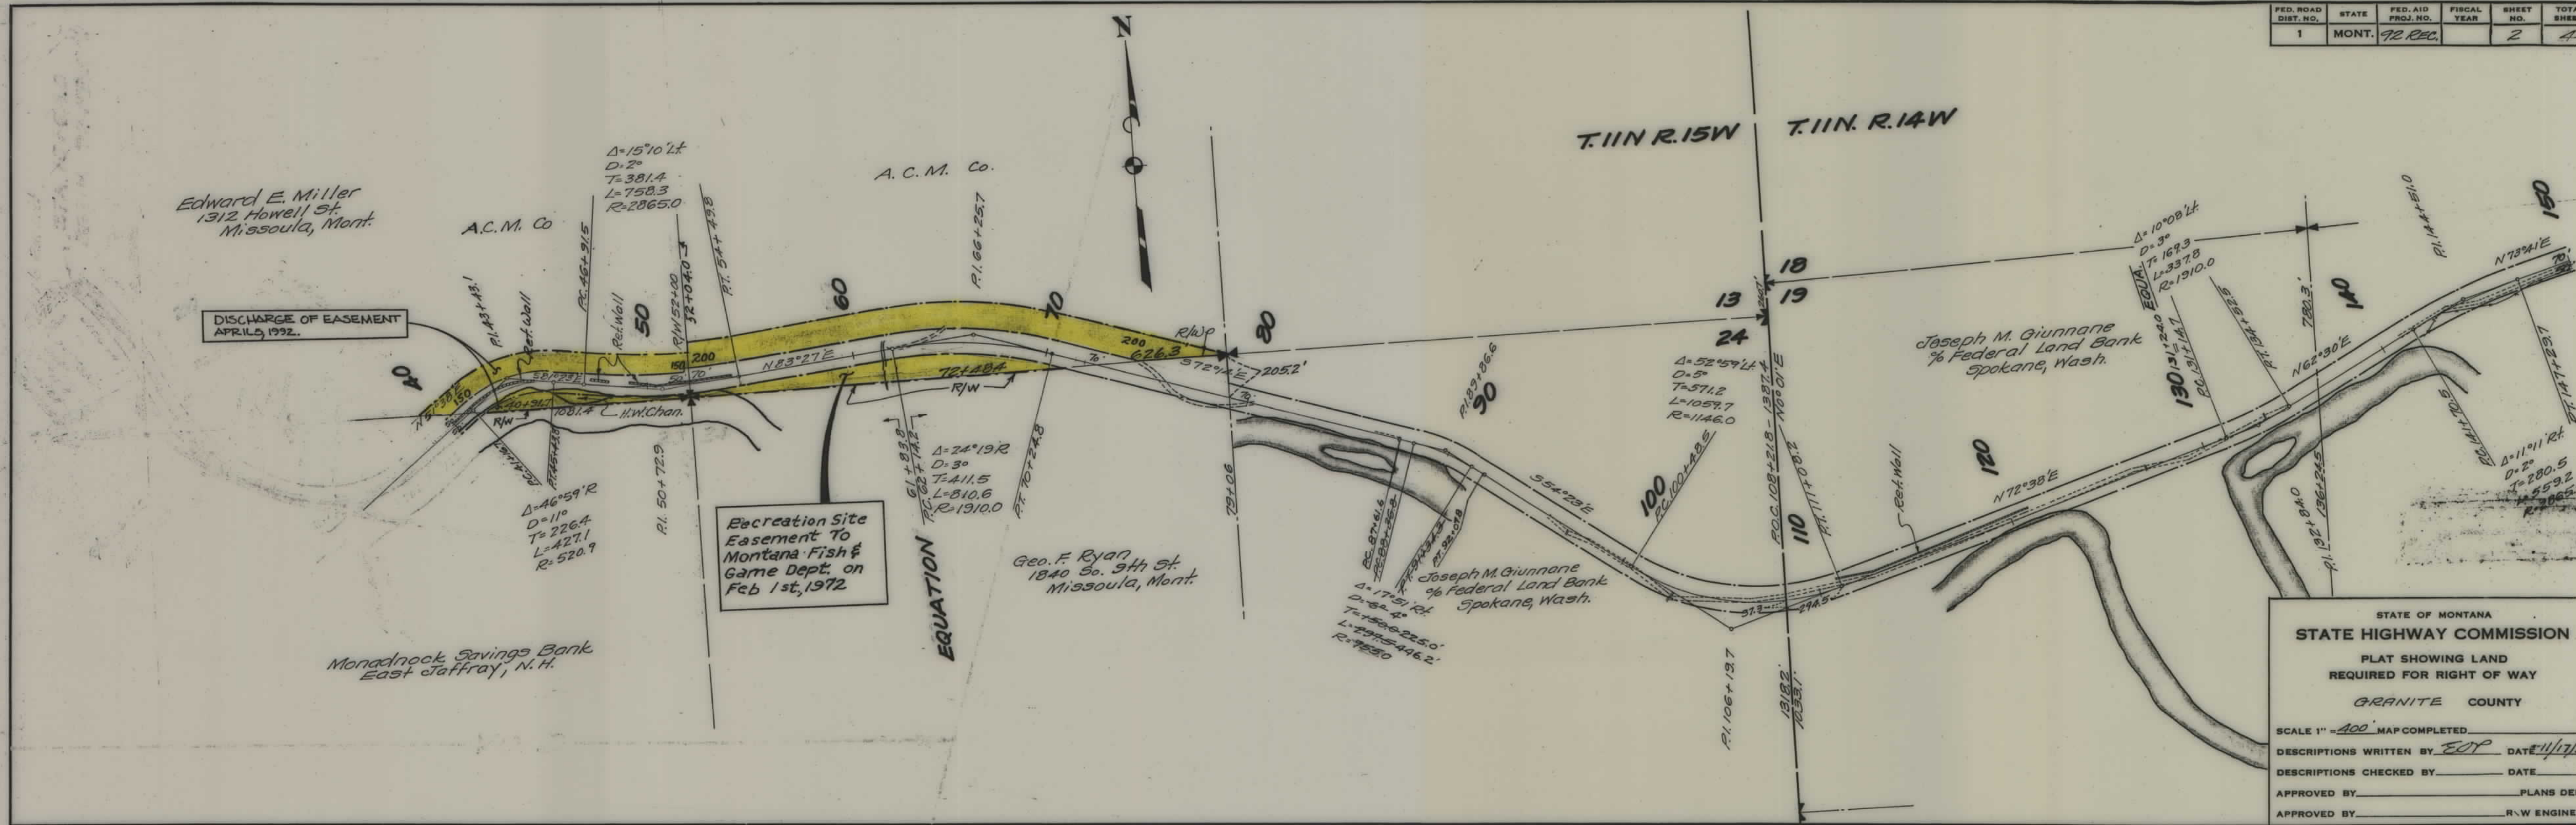

FED. ROAD DIST. NO.	STATE	FED. AID PROJ. NO.	FISCAL YEAR	SHEET NO.	TOTAL SHEETS
1	MONT.	92 REC.		3	4

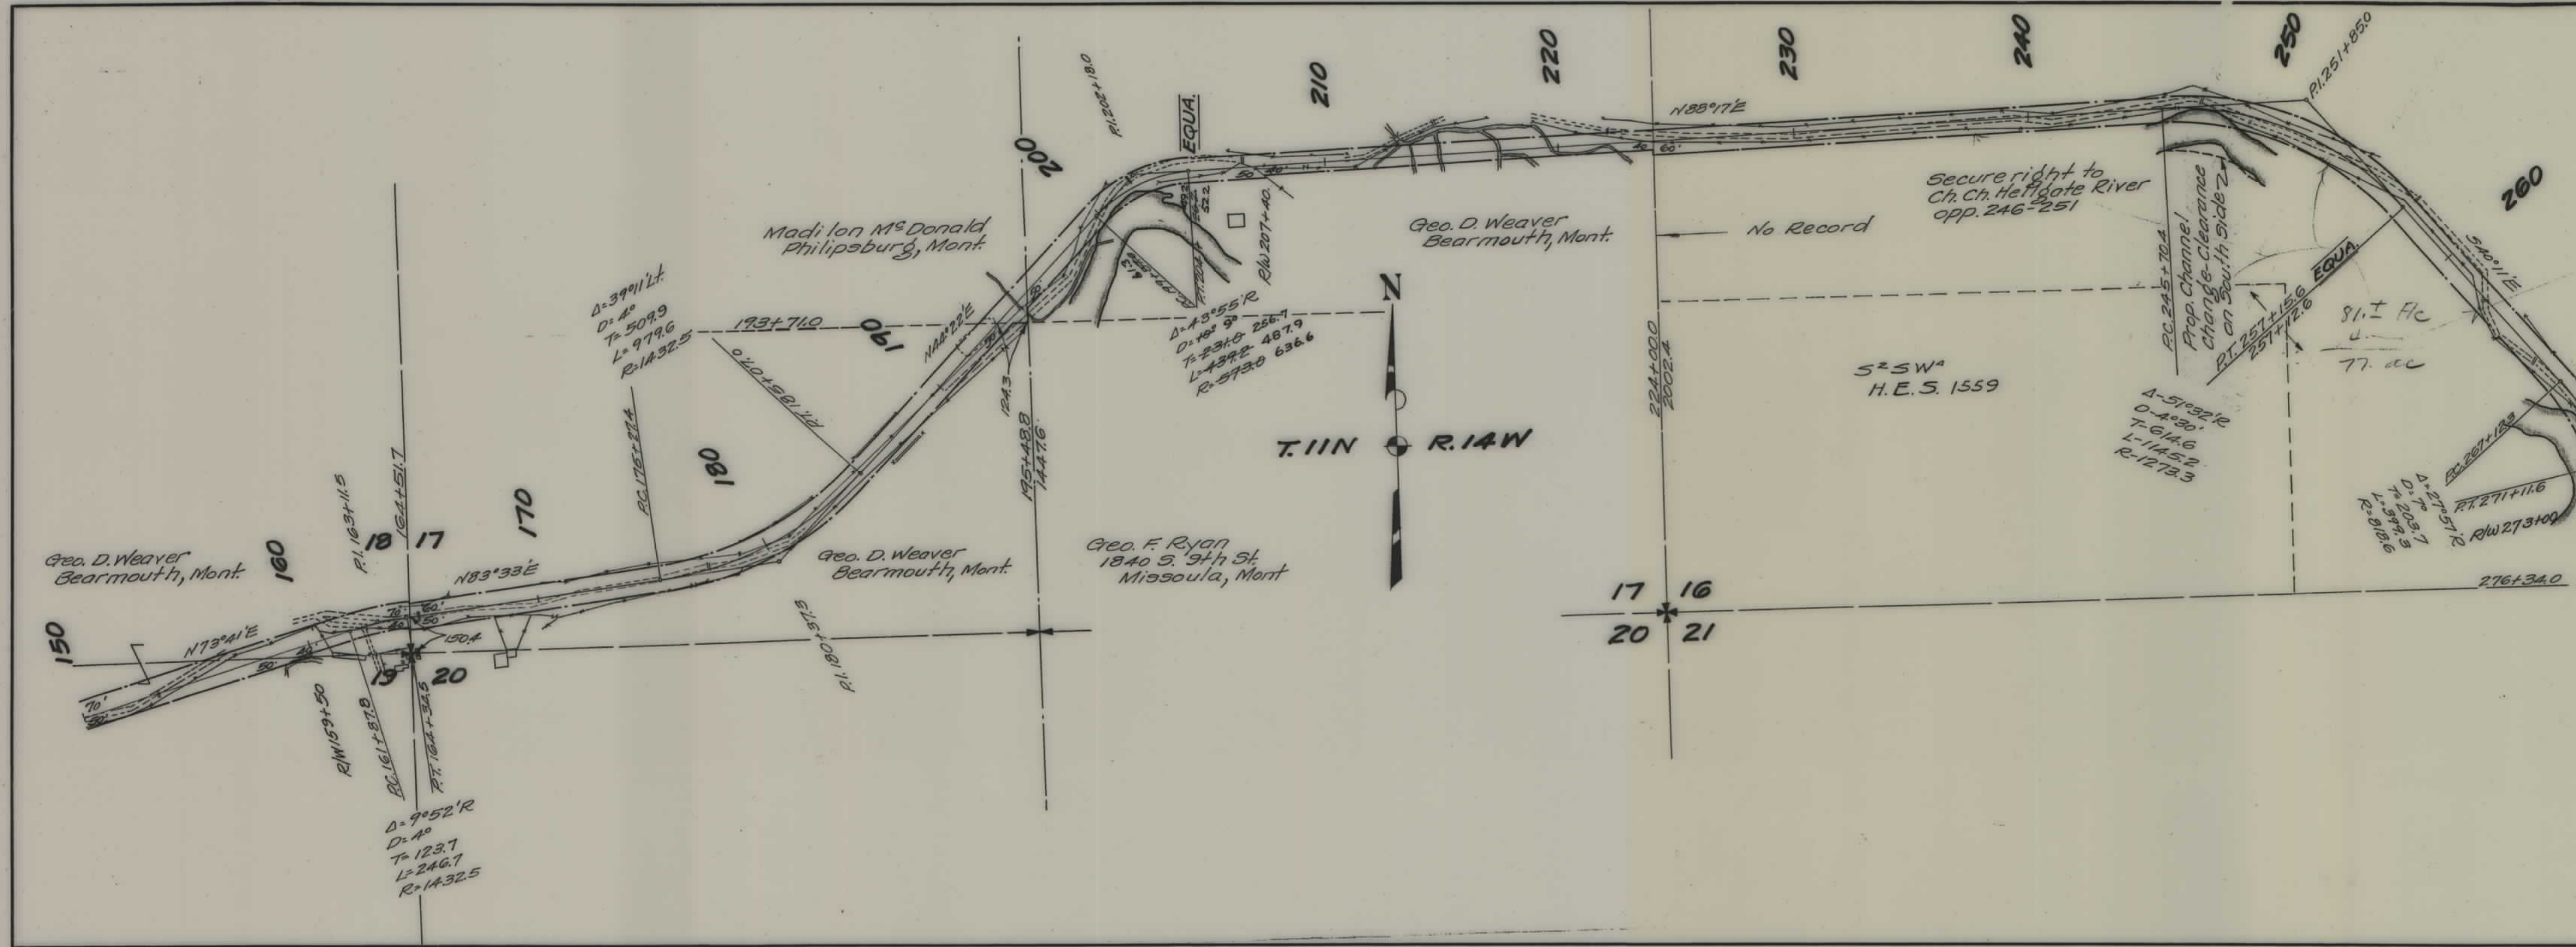

7/21/52 4.0 to be moved for highway west 50 feet W. P. Ryan

STATE OF MONTANA
STATE HIGHWAY COMMISSION
PLAT SHOWING LAND
REQUIRED FOR RIGHT OF WAY
GRANITE COUNTY

SCALE 1" = 400' MAP COMPLETED


DESCRIPTIONS WRITTEN BY EDP DATE 11/18

DESCRIPTIONS CHECKED BY _____ DATE _____

APPROVED BY _____ PLANS DEI

APPROVED BY _____ R.W. ENGINEER

FED. ROAD DIST. NO.	STATE	FED. AID PROJ. NO.	FISCAL YEAR	SHEET NO.	TOTAL SHEETS
1	MONT.	92 REC.		4	4

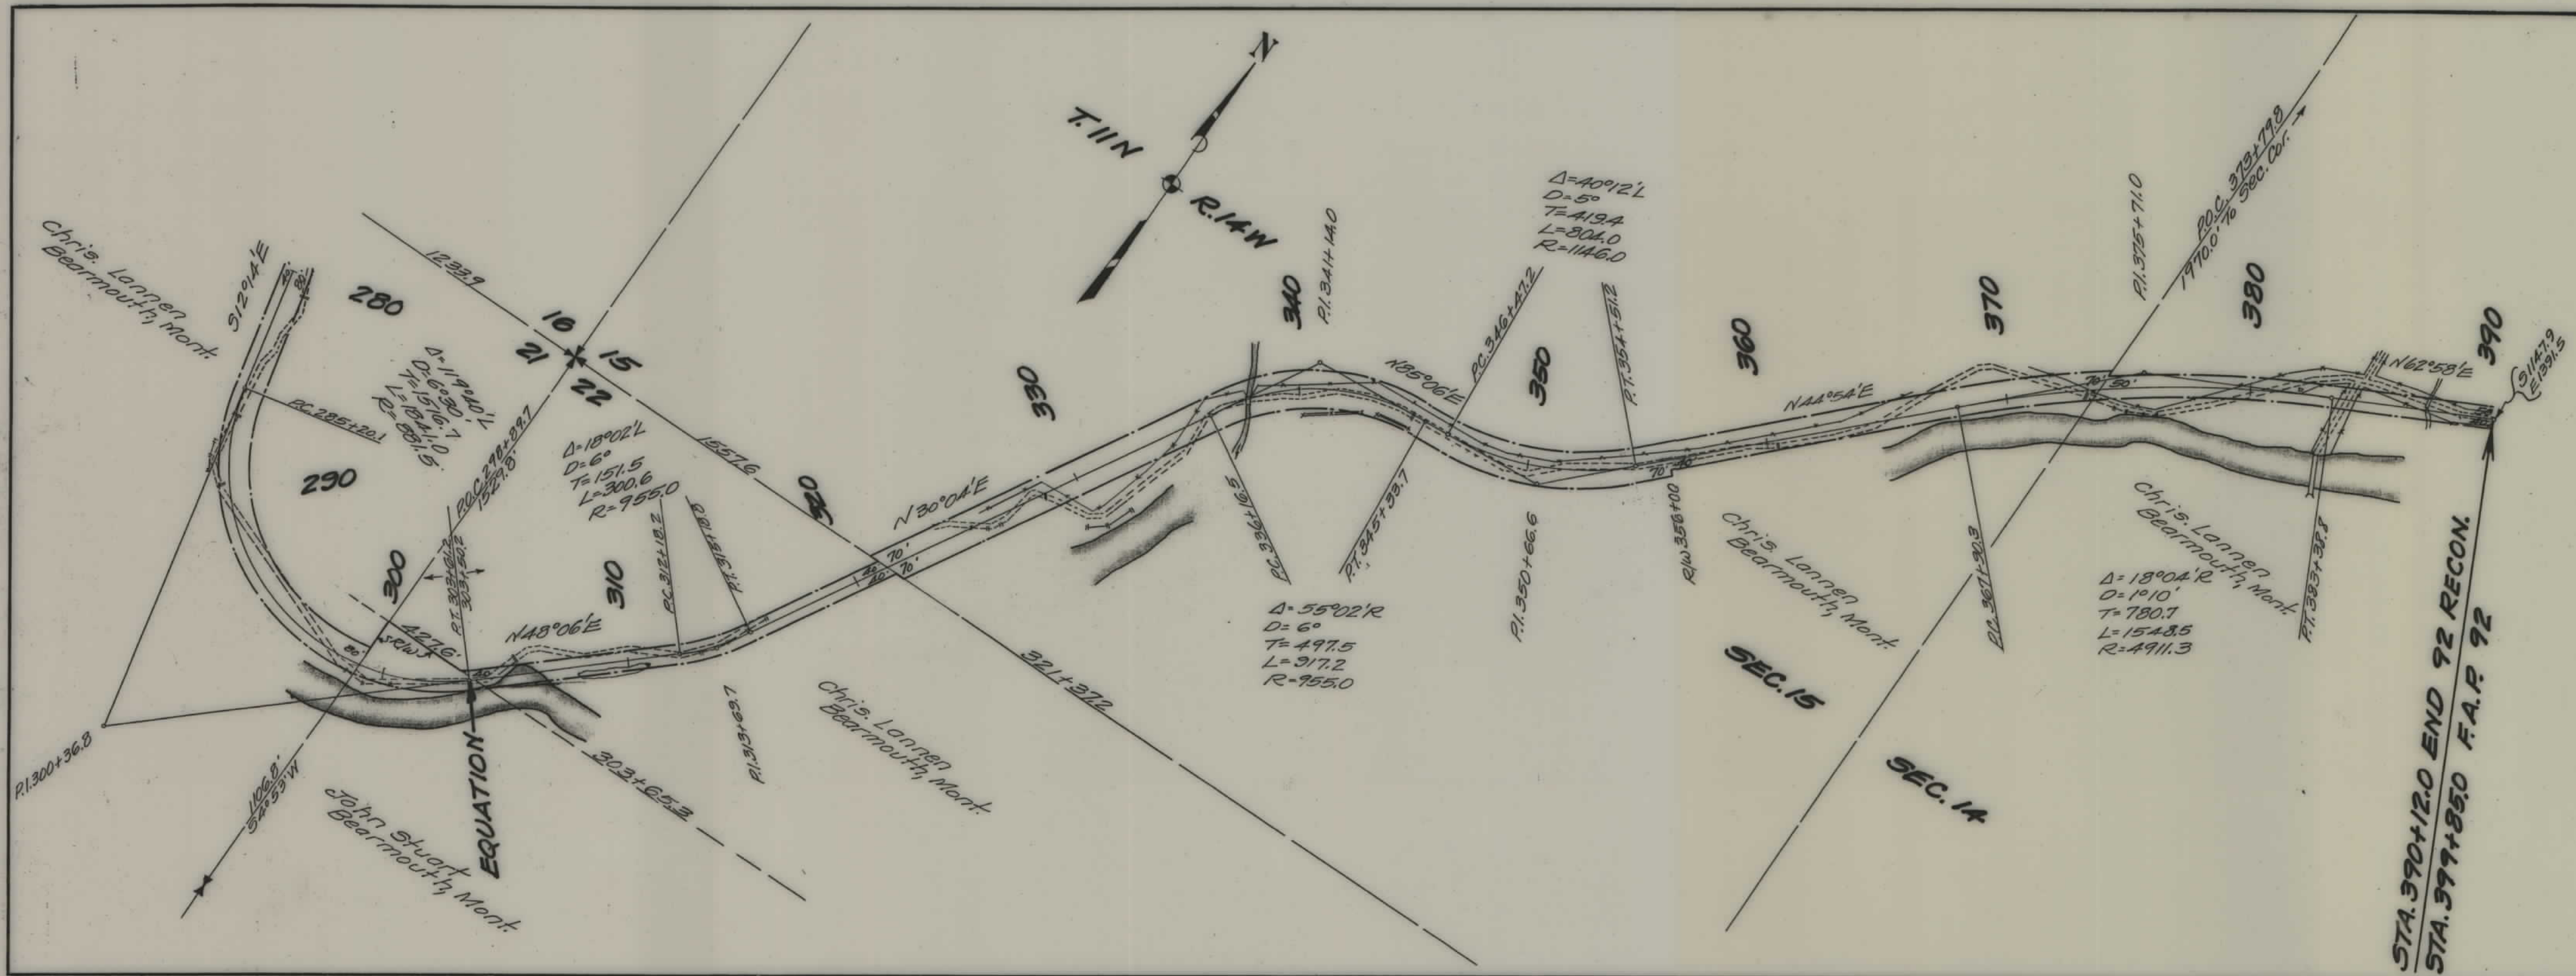

STA. 390+12.0 END 92 RECON.
STA. 399+85.0 F.A.P. 92

STATE OF MONTANA
STATE HIGHWAY COMMISSION
PLAT SHOWING LAND
REQUIRED FOR RIGHT OF WAY
GRANITE COUNTY

SCALE 1" = 200' MAP COMPLETED

DESCRIPTIONS WRITTEN BY TOP DATE 11/18

DESCRIPTIONS CHECKED BY _____ DATE _____

APPROVED BY _____ PLANS DE _____

APPROVED BY _____ R.W. ENGINE _____