


PLANS
NOT
TO
SCALE

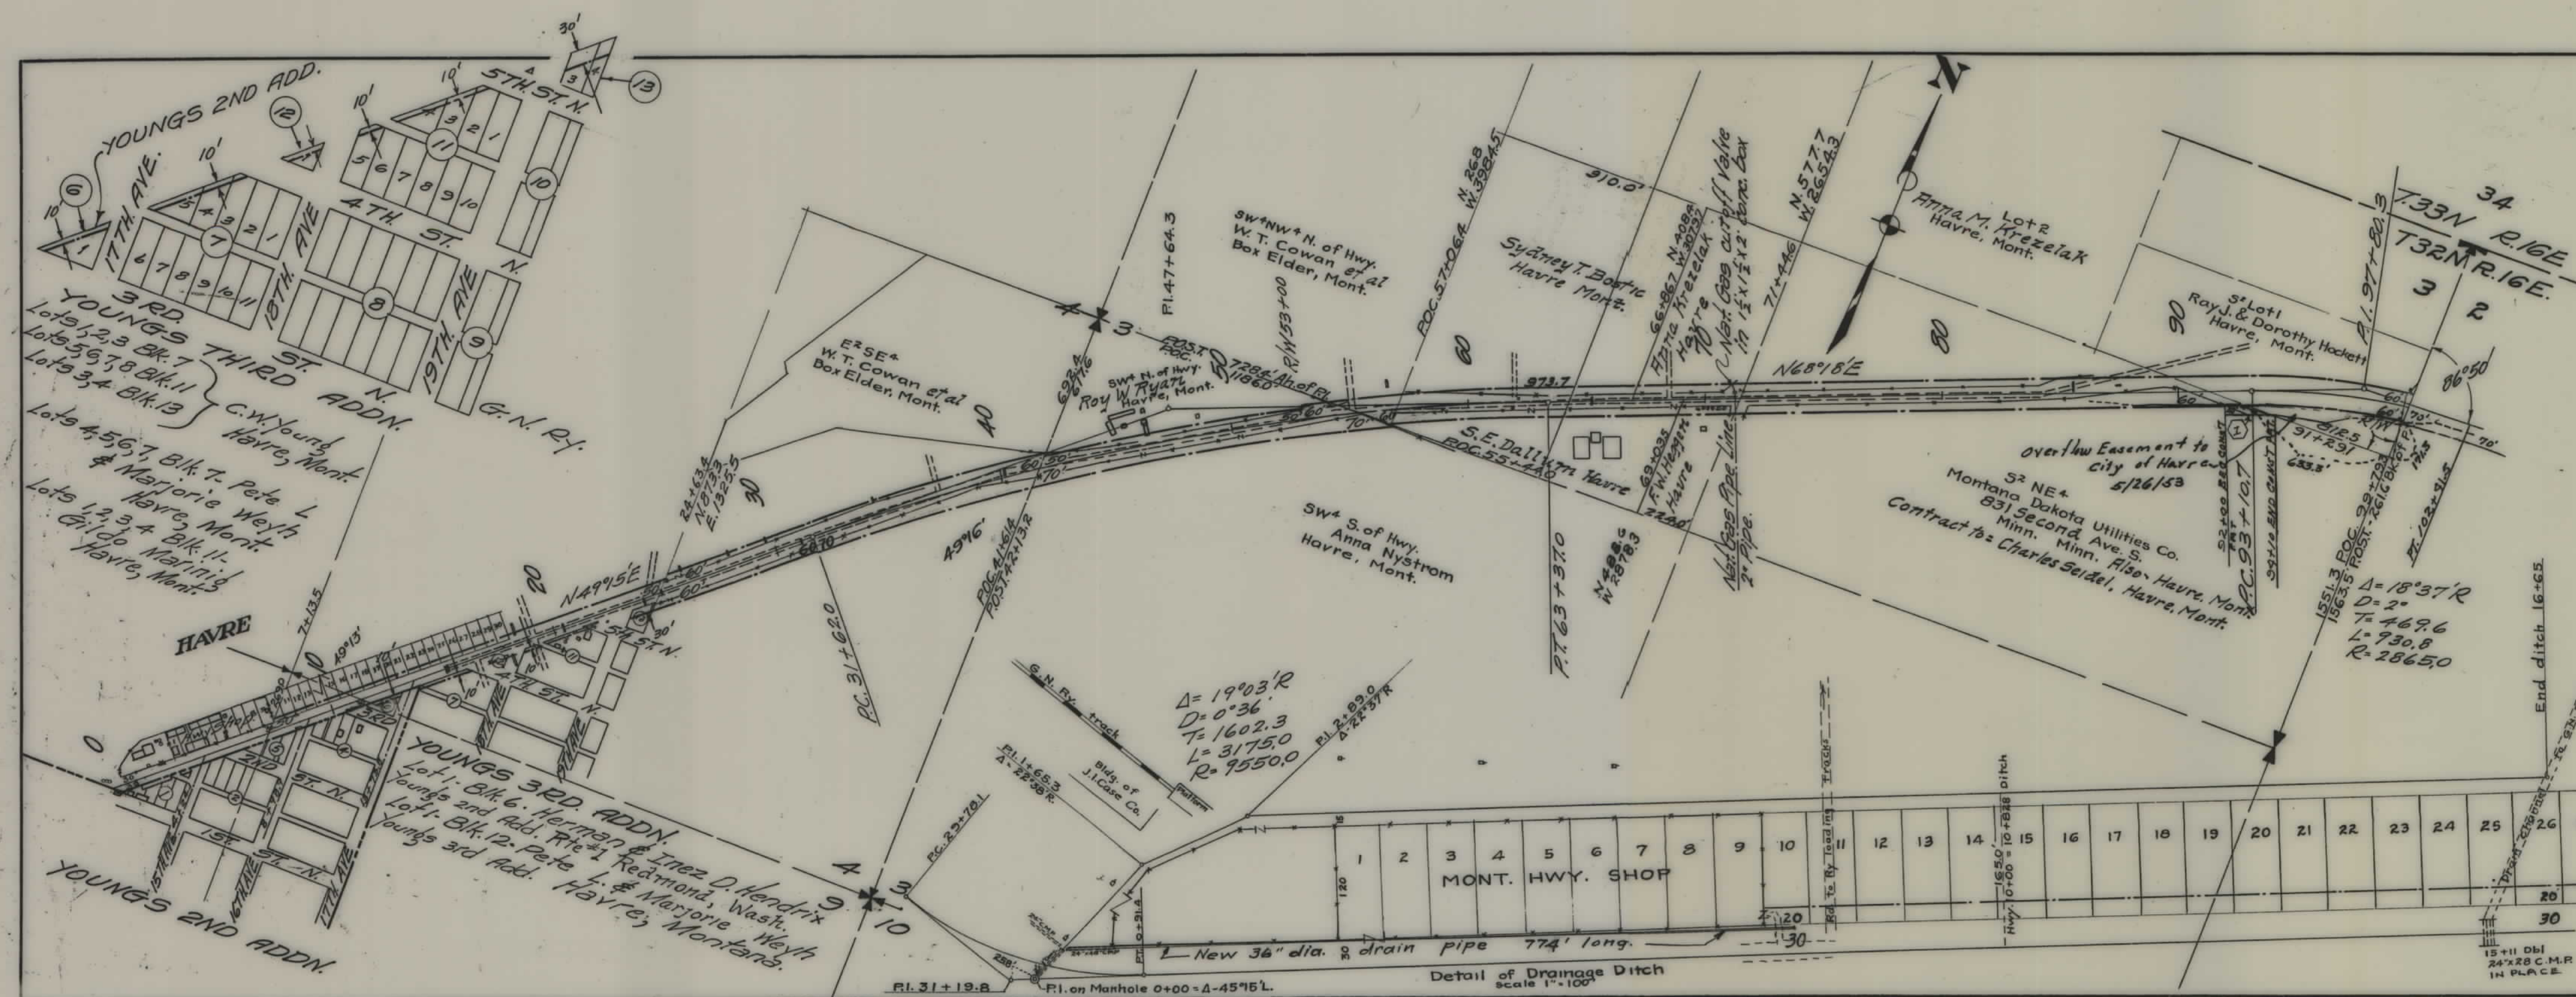


FED. ROAD DIST. NO.	STATE	FED. AID PROJ. NO.	FISCAL YEAR	SHEET NO.	TOTAL SHEETS
1	MONT.	95A(2)		1	4

HHS 95 (19)
CONS'T PERMIT RT. STA 92+00 4200 Sg.ft.

STATE OF MONTANA
STATE HIGHWAY COMMISSION
PLAT SHOWING LAND
REQUIRED FOR RIGHT OF WAY
HILL COUNTY

SCALE 1"=400' MAP COMPLETED
DESCRIPTIONS WRITTEN BY C.K.D. DATE 10-22-42
DESCRIPTIONS CHECKED BY EOP DATE 10-30-42
APPROVED BY _____ PLANS DEPT.
APPROVED BY _____ R/W ENGINEER


FED. ROAD DIST. NO.	STATE	FED. AID PROJ. NO.	FISCAL YEAR	SHEET NO.	TOTAL SHEETS
1	MONT.	95A(2)		2	4

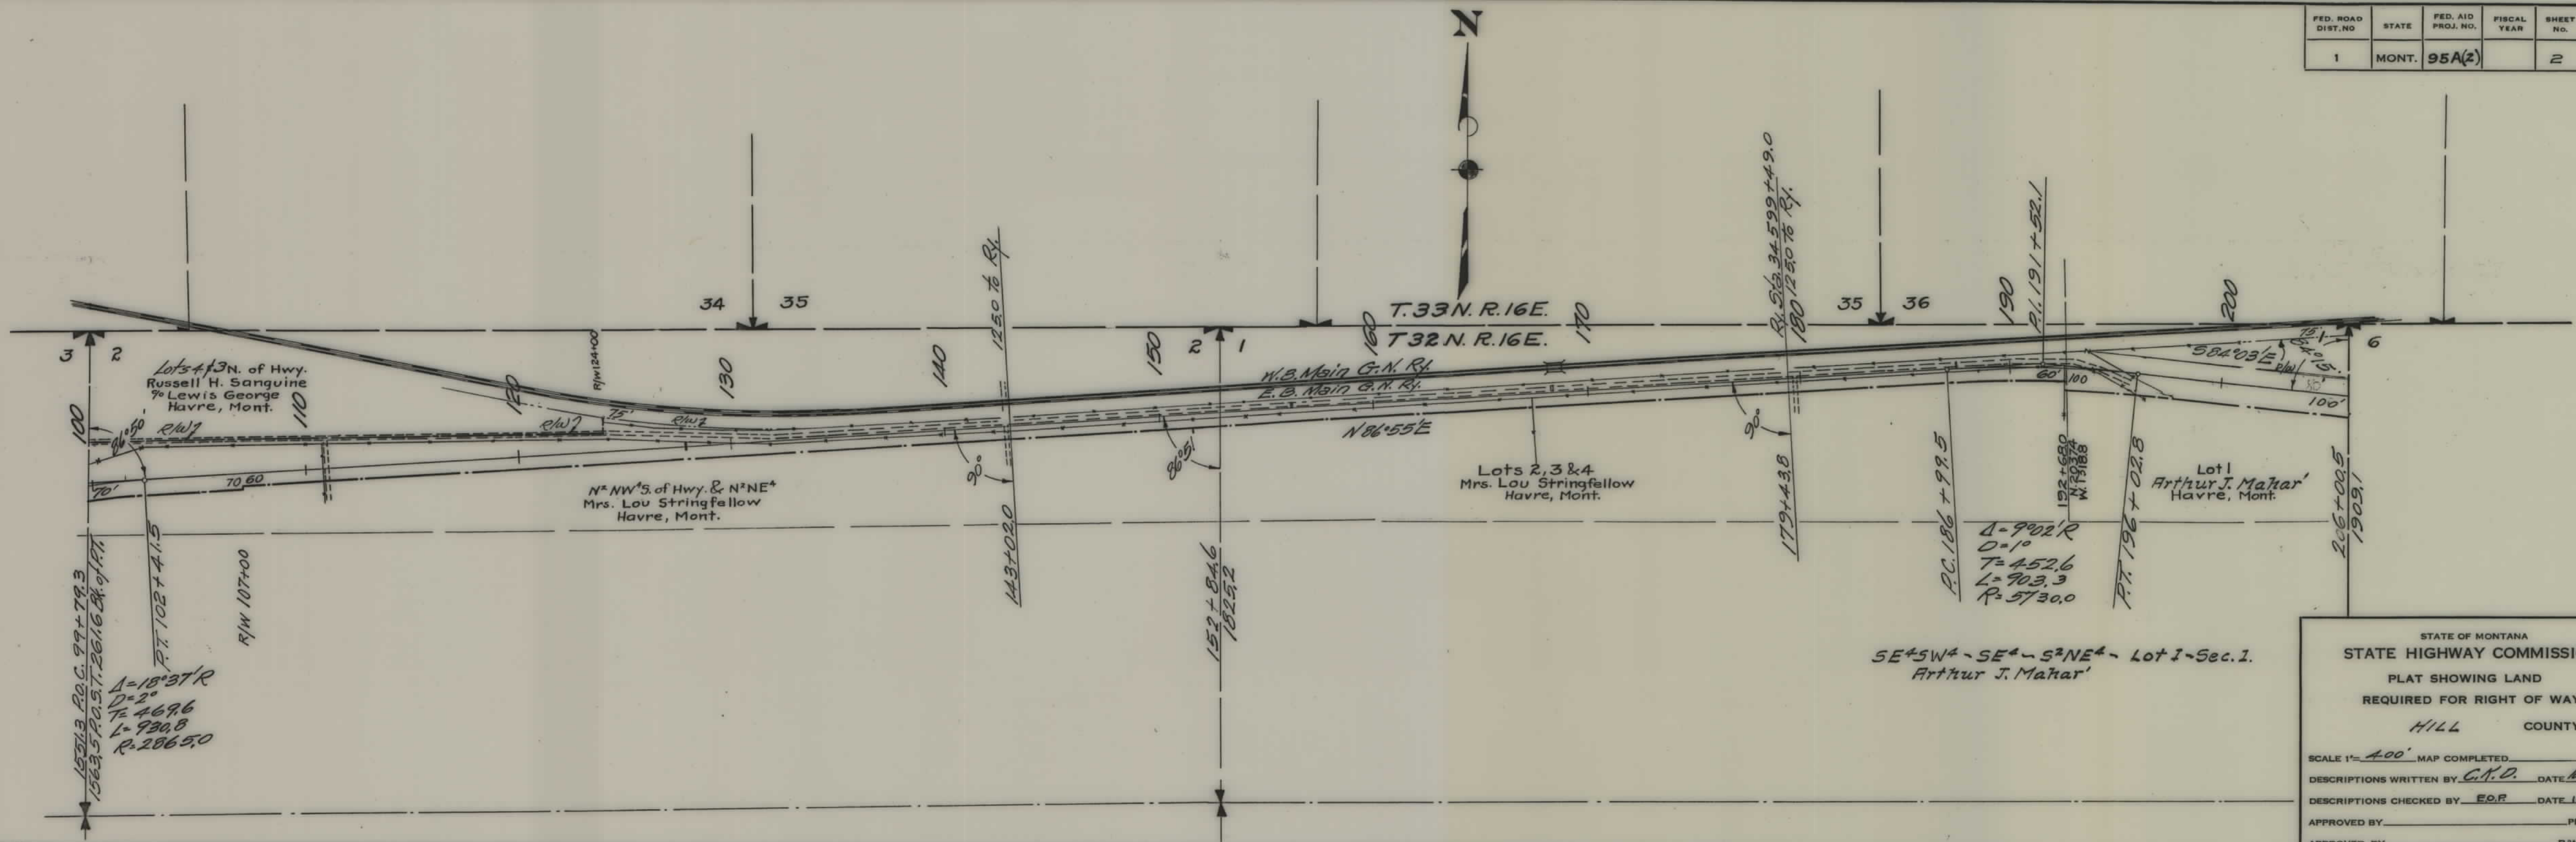

STATE OF MONTANA
STATE HIGHWAY COMMISSION
PLAT SHOWING LAND
REQUIRED FOR RIGHT OF WAY
HILL COUNTY


SCALE 1"=400' MAP COMPLETED
DESCRIPTIONS WRITTEN BY C.N.D. DATE 10-27-42
DESCRIPTIONS CHECKED BY E.O.R. DATE 10-30-42
APPROVED BY _____ PLANS DEPT.
APPROVED BY _____ R/W ENGINEER

FED. ROAD DIST. NO.	STATE	FED. AID PROJ. NO.	FISCAL YEAR	SHEET NO.	TOTAL SHEETS
1	MONT.	95A(2)		3	4

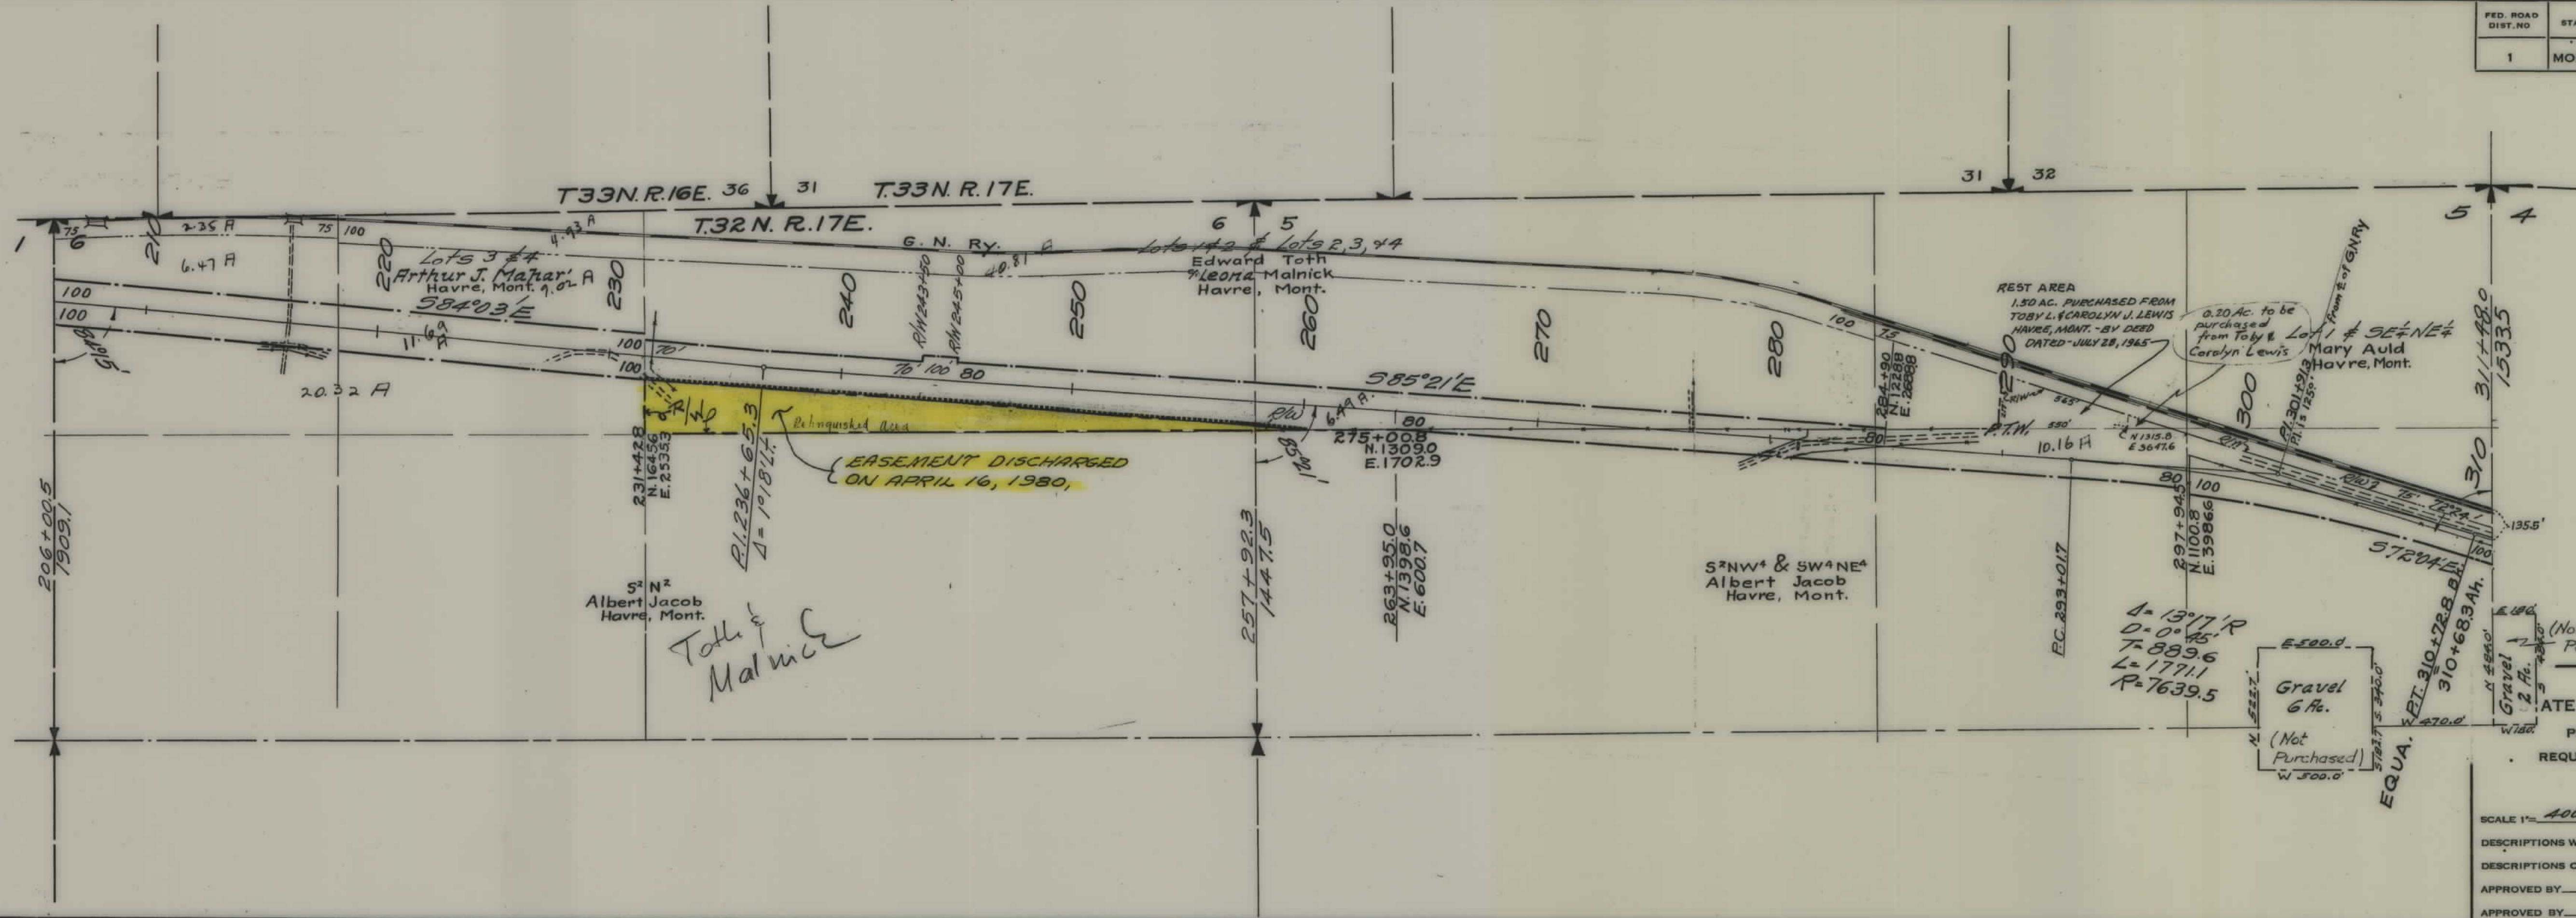

STATE OF MONTANA
STATE HIGHWAY COMMISSION
PLAT SHOWING LAND
REQUIRED FOR RIGHT OF WAY
HILL COUNTY

SCALE 1"= 400' MAP COMPLETED
DESCRIPTIONS WRITTEN BY C.H.D. DATE 10-28-42
DESCRIPTIONS CHECKED BY E.O.R. DATE 10-31-42
APPROVED BY _____ PLANS DEPT.
APPROVED BY _____ R/W ENGINEER

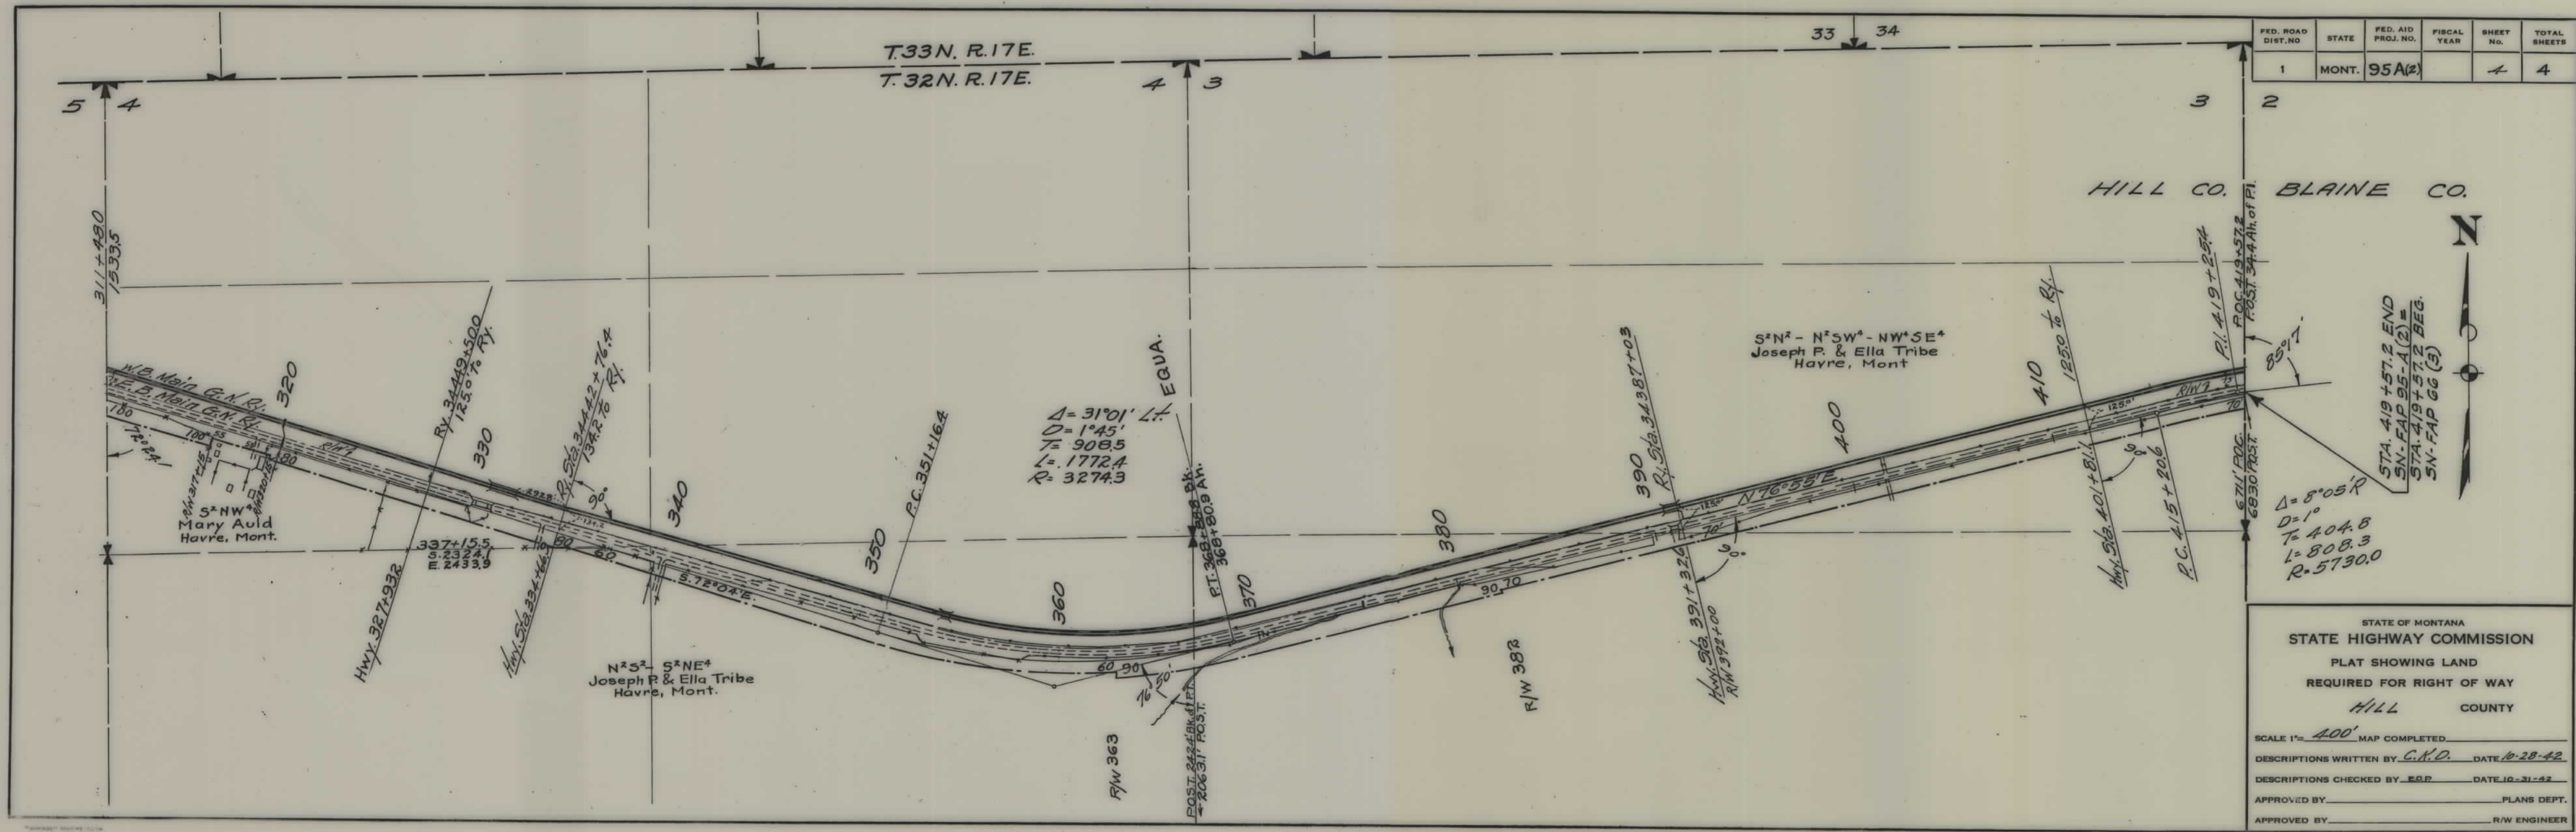

FED. ROAD DIST. NO.	STATE	FED. AID PROJ. NO.	FISCAL YEAR	SHEET NO.	TOTAL SHEETS
1	MONT.	95A(2)		4	4

STATE OF MONTANA
STATE HIGHWAY COMMISSION
PLAT SHOWING LAND
REQUIRED FOR RIGHT OF WAY
HILL COUNTY

SCALE 1"= 400' MAP COMPLETED _____
DESCRIPTIONS WRITTEN BY C.K.D. DATE 10-28-42
DESCRIPTIONS CHECKED BY E.G.P. DATE 10-31-42
APPROVED BY _____ PLANS DEPT.
APPROVED BY _____ R/W ENGINEER