



PLANS
NOT
TO
SCALE

FED. ROAD DIST. NO.	STATE	FED. AID PROJ. NO.	FISCAL YEAR	SHEET NO.	TOTAL SHEETS
1	MONT.	95-C		1	8

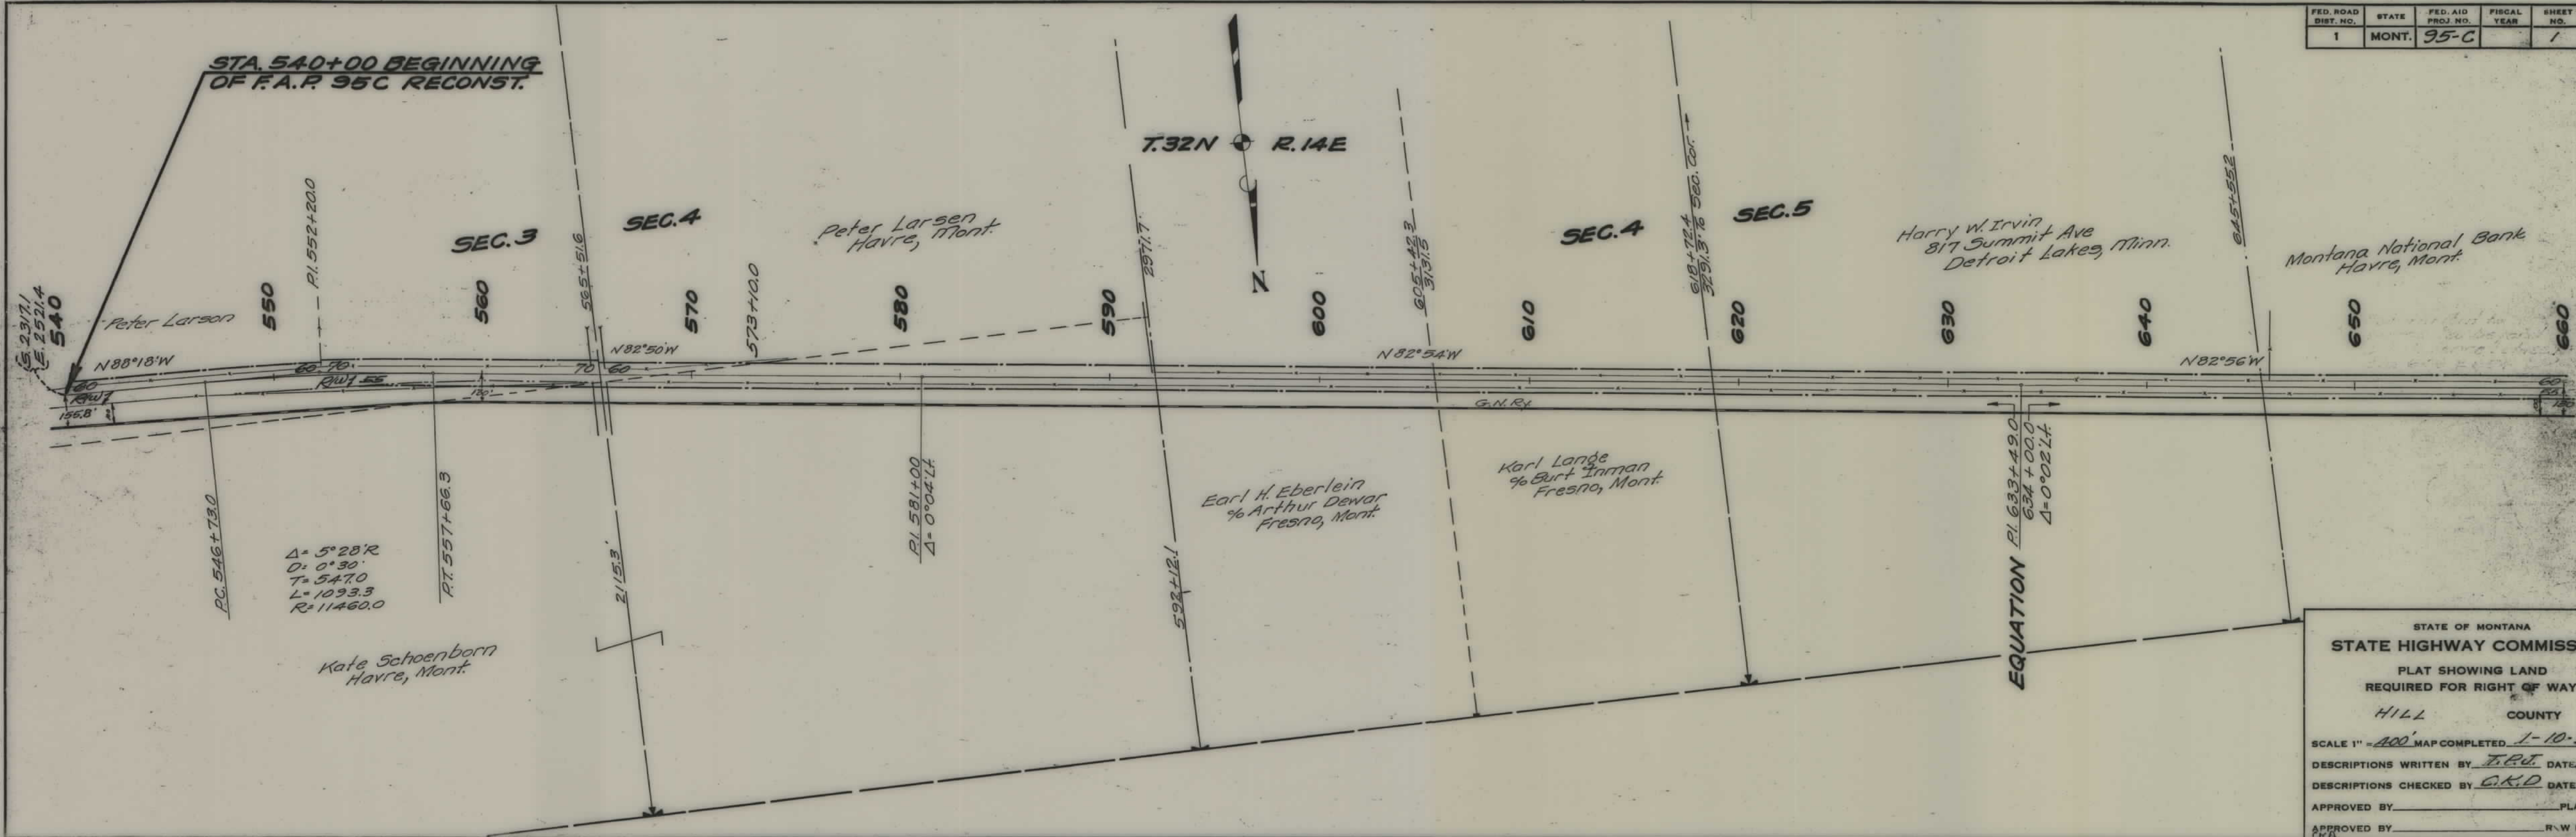

STATE OF MONTANA
 STATE HIGHWAY COMMISSION
 PLAT SHOWING LAND
 REQUIRED FOR RIGHT OF WAY
 HILL COUNTY
 SCALE 1" = 400' MAP COMPLETED 1-10-36
 DESCRIPTIONS WRITTEN BY J.P.D. DATE 1-9-36
 DESCRIPTIONS CHECKED BY G.K.D. DATE 1-9-36
 APPROVED BY _____ PLANS DEPT.
 APPROVED BY _____ R.W. ENGINEER

FED. ROAD DIST. NO.	STATE	FED. AID PROJ. NO.	FISCAL YEAR	SHEET NO.	TOTAL SHEETS
1	MONT.	95-C		2	8

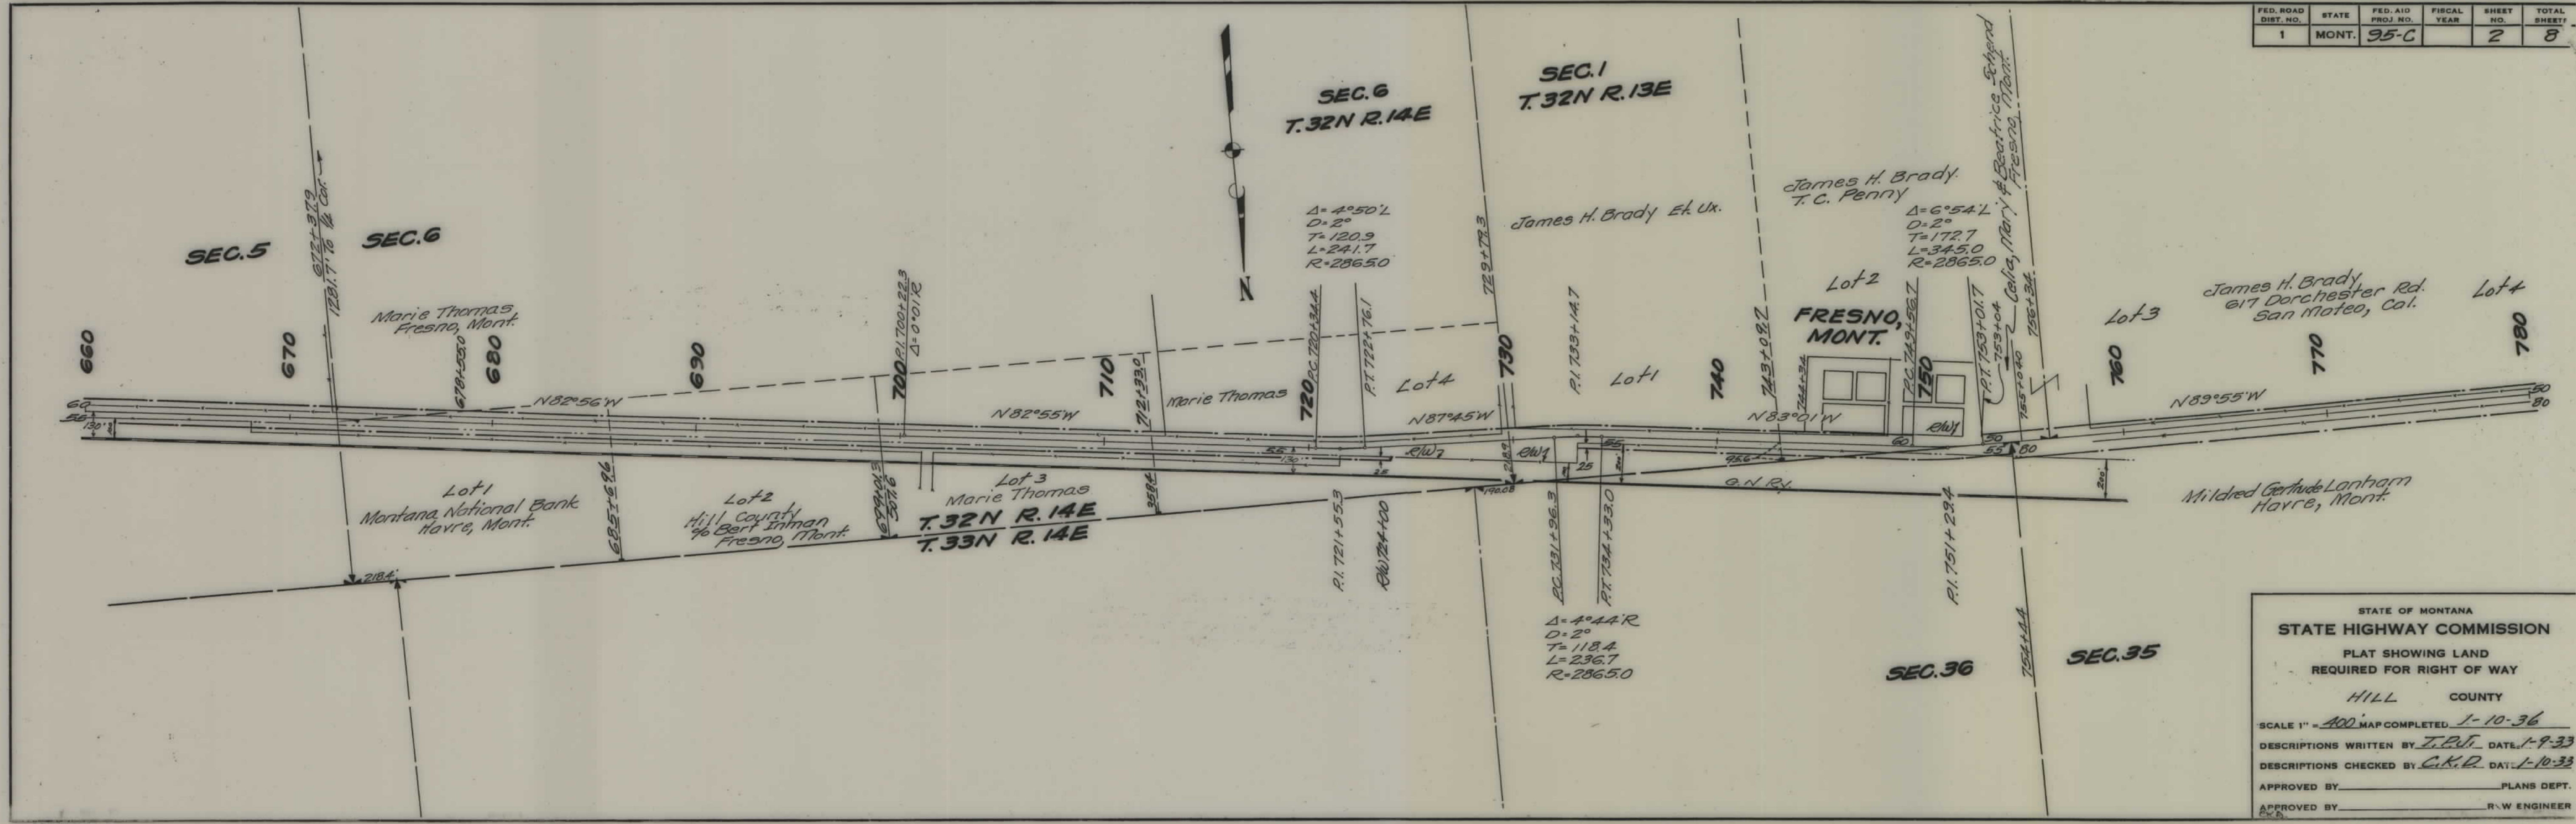

STATE OF MONTANA
STATE HIGHWAY COMMISSION
 PLAT SHOWING LAND
 REQUIRED FOR RIGHT OF WAY
 HILL COUNTY

SCALE 1" = 400' MAP COMPLETED 1-10-36


DESCRIPTIONS WRITTEN BY J.P.V. DATE 1-9-33

DESCRIPTIONS CHECKED BY C.K.D. DATE 1-10-33

APPROVED BY _____ PLANS DEPT.

APPROVED BY _____ R.W. ENGINEER

FED. ROAD DIST. NO.	STATE	FED. AID PROJ. NO.	FISCAL YEAR	SHEET NO.	TOTAL SHEETS
1	MONT.	95-0		3	8

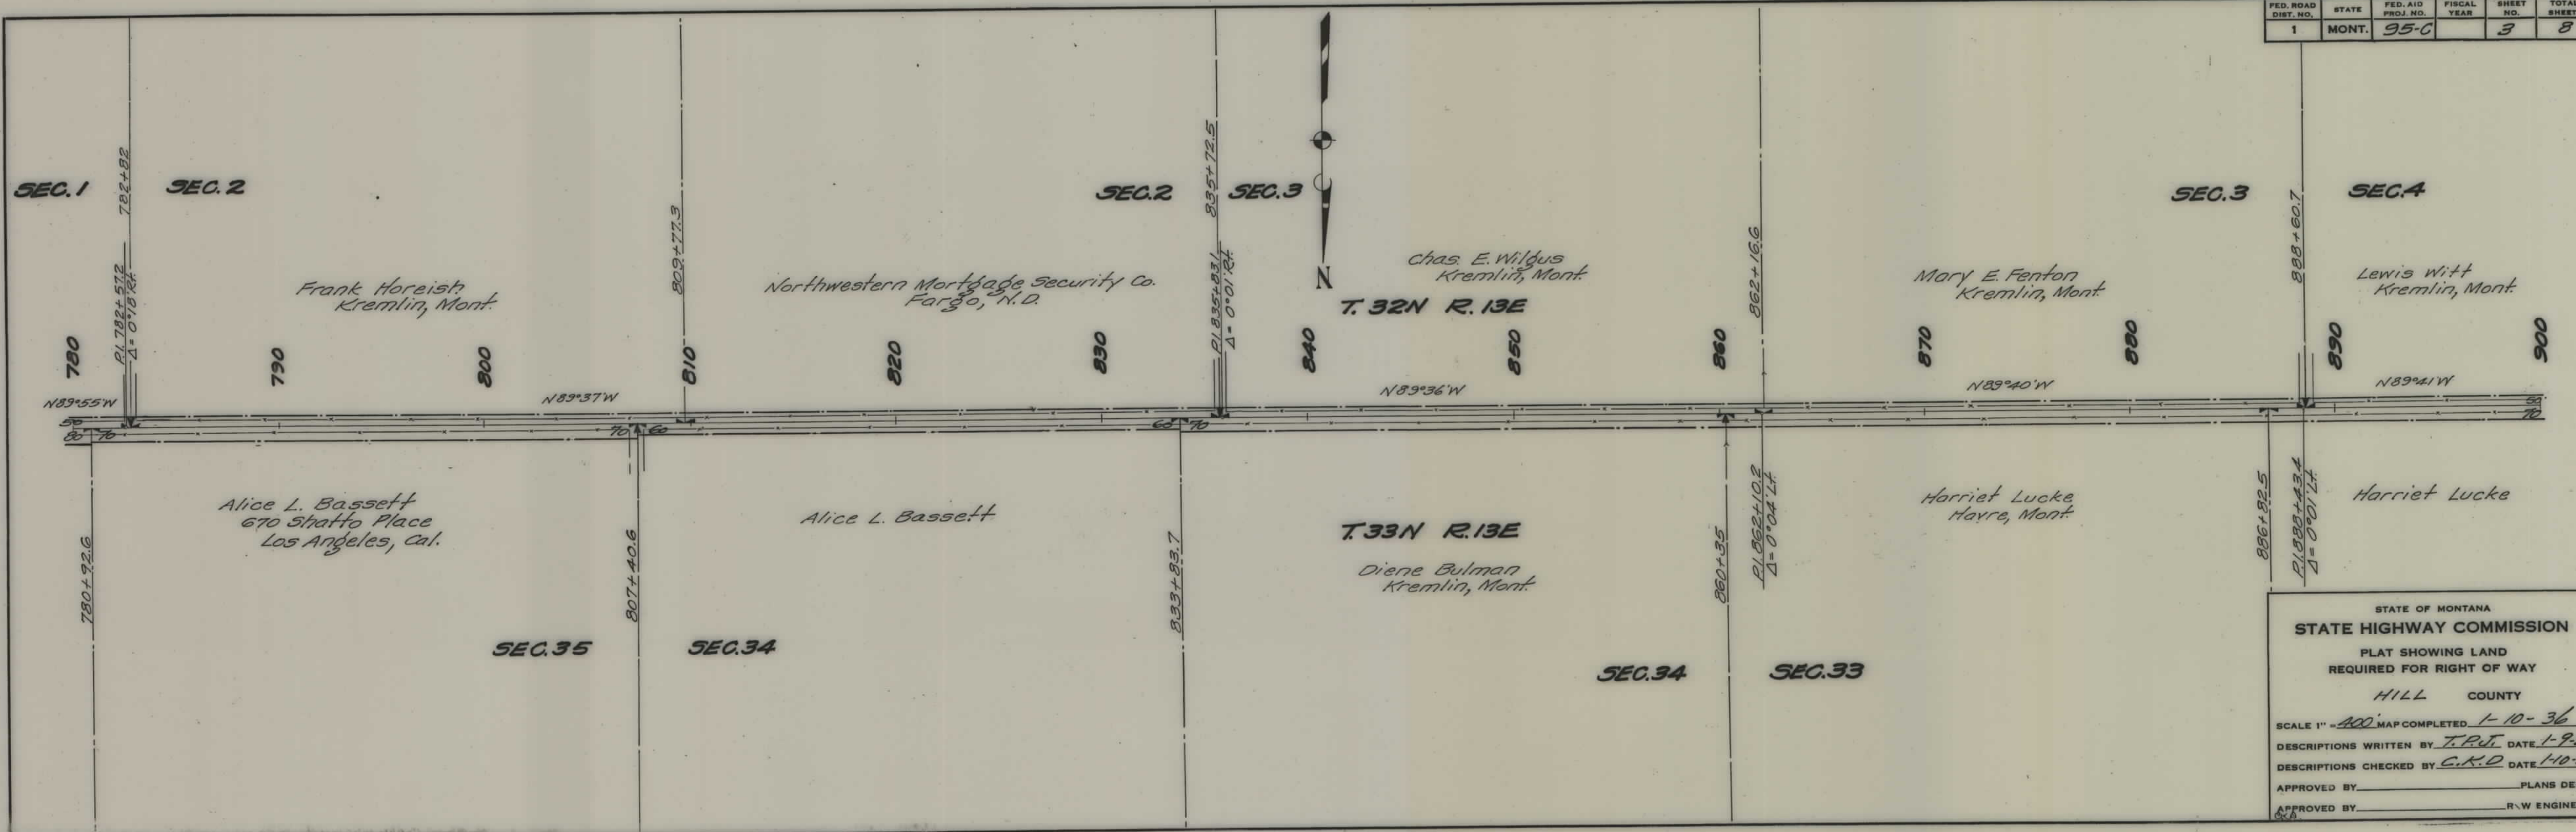


STATE OF MONTANA
STATE HIGHWAY COMMISSION
 PLAT SHOWING LAND
 REQUIRED FOR RIGHT OF WAY
 HILL COUNTY

SCALE 1" = 400' MAP COMPLETED 1-10-36
 DESCRIPTIONS WRITTEN BY T.P.J. DATE 1-9-36
 DESCRIPTIONS CHECKED BY C.K.D. DATE 1-10-36

APPROVED BY _____ PLANS DEPT.
 APPROVED BY _____ R.W. ENGINEER

FED. ROAD DIST. NO.	STATE	FED. AID PROJ. NO.	FISCAL YEAR	SHEET NO.	TOTAL SHEETS
1	MONT.	95-C		5	8

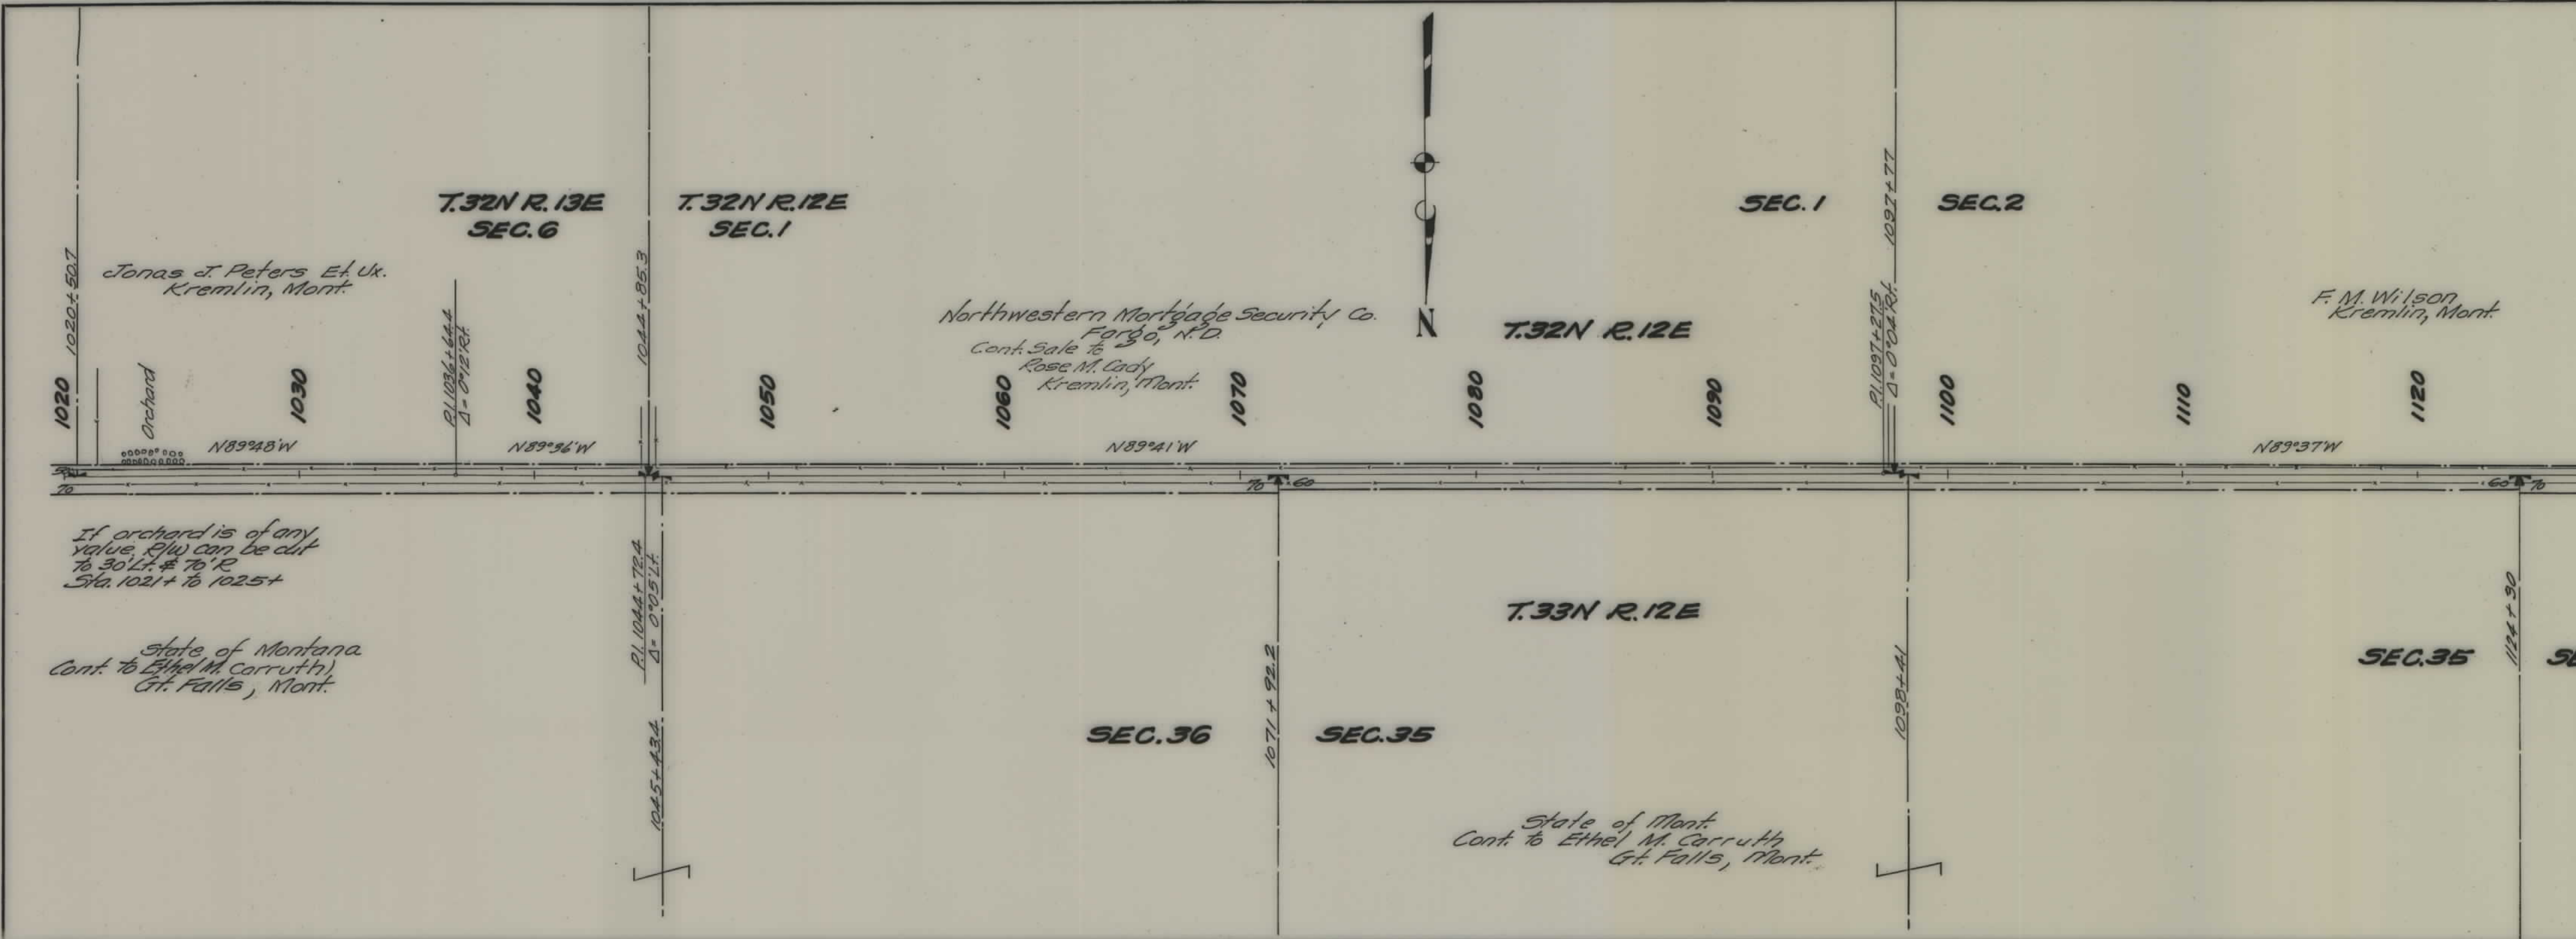

If orchard is of any value, R/W can be cut to 30' Lt. & 70' R. Sta. 1021+ to 1025+


State of Montana Cont. to Ethel M. Carruth, Gt. Falls, Mont.

State of Mont. Cont. to Ethel M. Carruth, Gt. Falls, Mont.

STATE OF MONTANA
STATE HIGHWAY COMMISSION
 PLAT SHOWING LAND
 REQUIRED FOR RIGHT OF WAY
 HILL COUNTY


SCALE 1" = 400' MAP COMPLETED 1-10-36
 DESCRIPTIONS WRITTEN BY E.D.P. DATE 1-9-36
 DESCRIPTIONS CHECKED BY G.R.D. DATE 1-10-36
 APPROVED BY _____ PLANS DEPT.
 APPROVED BY _____ R.W. ENGINEER

FED. ROAD DIST. NO.	STATE	FED. AID PROJ. NO.	FISCAL YEAR	SHEET NO.	TOTAL SHEETS
1	MONT.	95-C		6	8

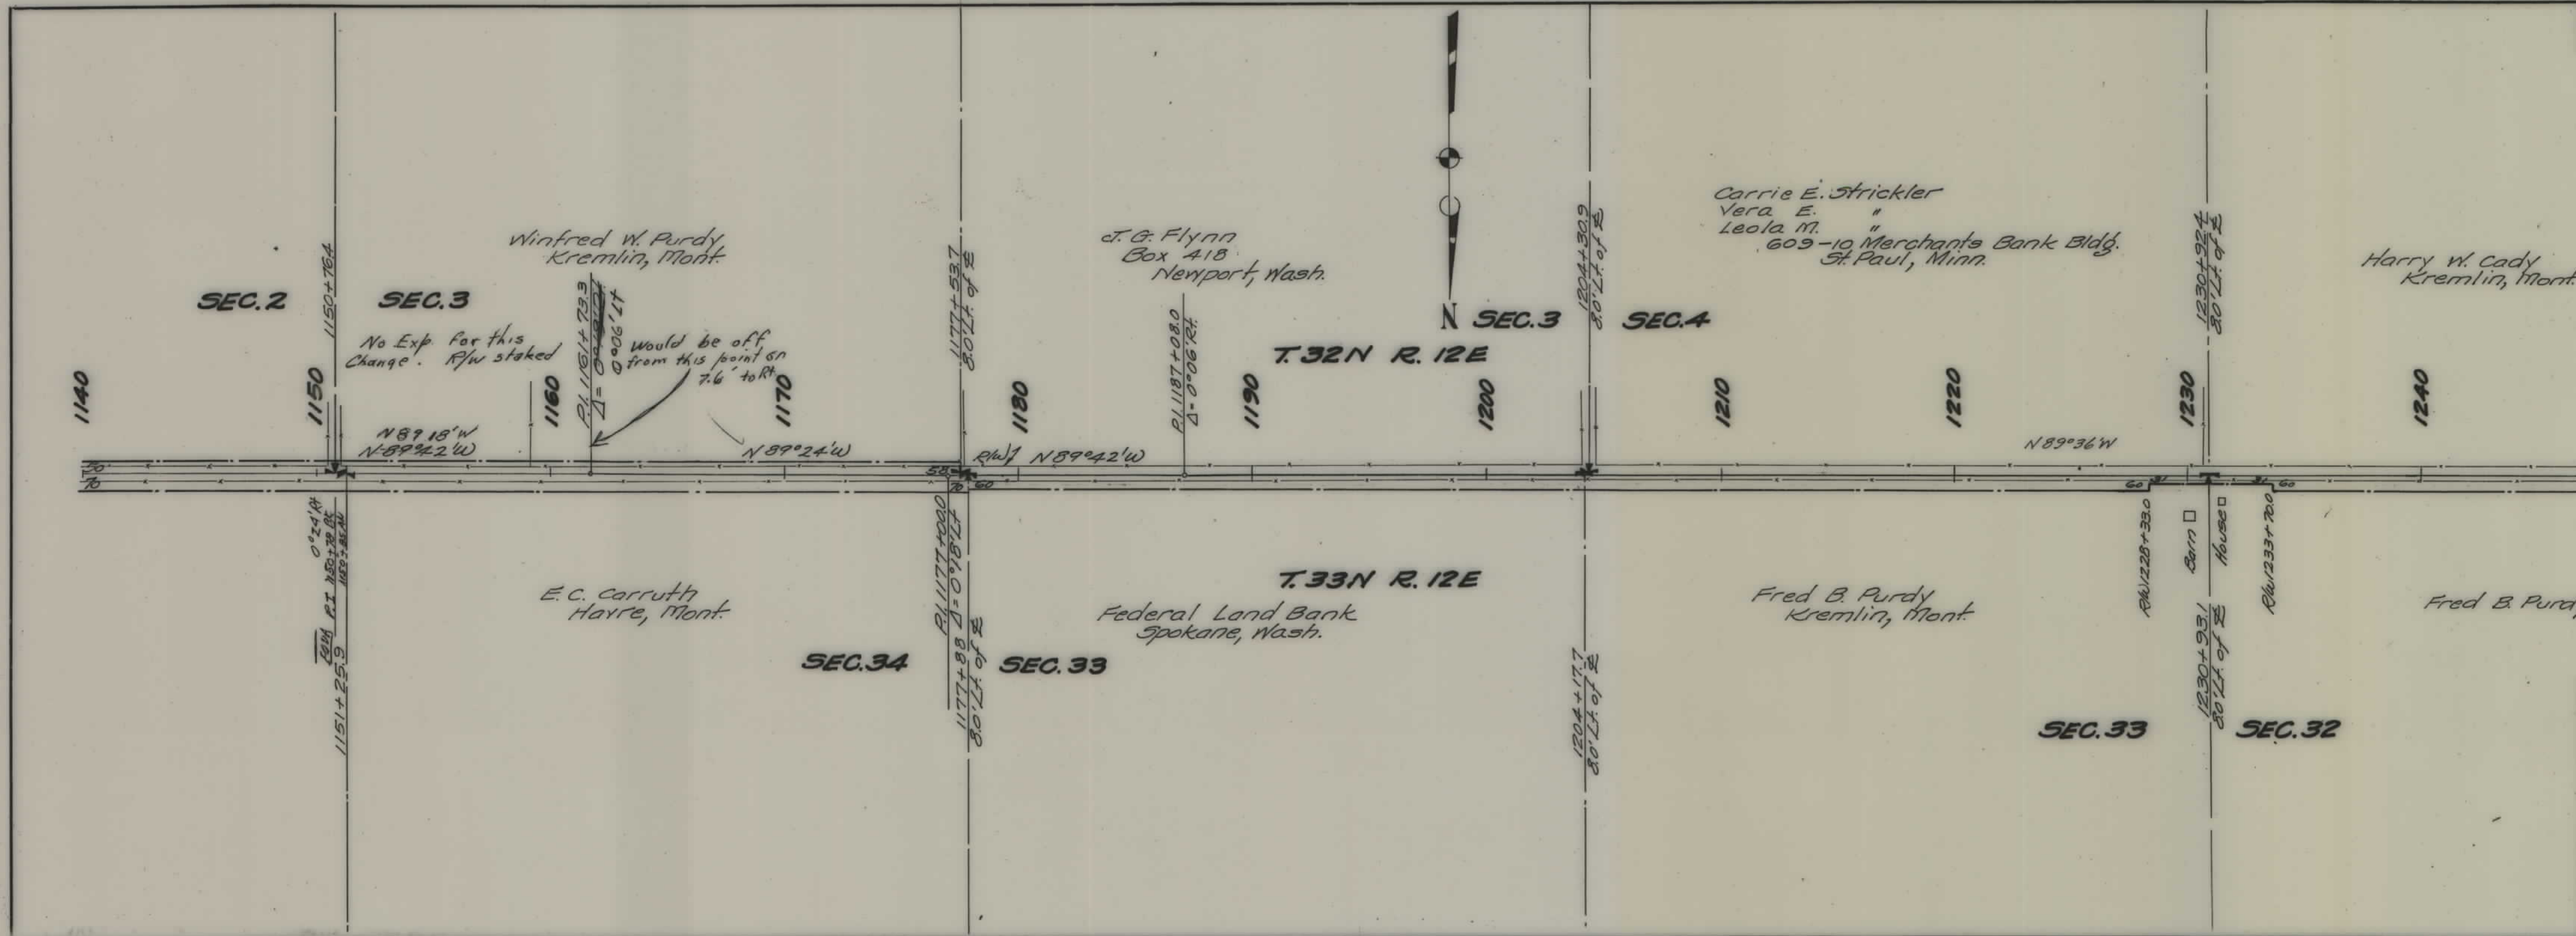

STATE OF MONTANA
 STATE HIGHWAY COMMISSION
 PLAT SHOWING LAND
 REQUIRED FOR RIGHT OF WAY
 HILL COUNTY
 SCALE 1" = 400' MAP COMPLETED 1-10-36
 DESCRIPTIONS WRITTEN BY E.O.P. DATE 1-9-36
 DESCRIPTIONS CHECKED BY G.K.D. DATE 1-10-36
 APPROVED BY _____ PLANS DEPT.
 APPROVED BY _____ R.W. ENGINEER

FED. ROAD DIST. NO.	STATE	FED. AID PROJ. NO.	FISCAL YEAR	SHEET NO.	TOTAL SHEETS
1	MONT.	95-C		7	8

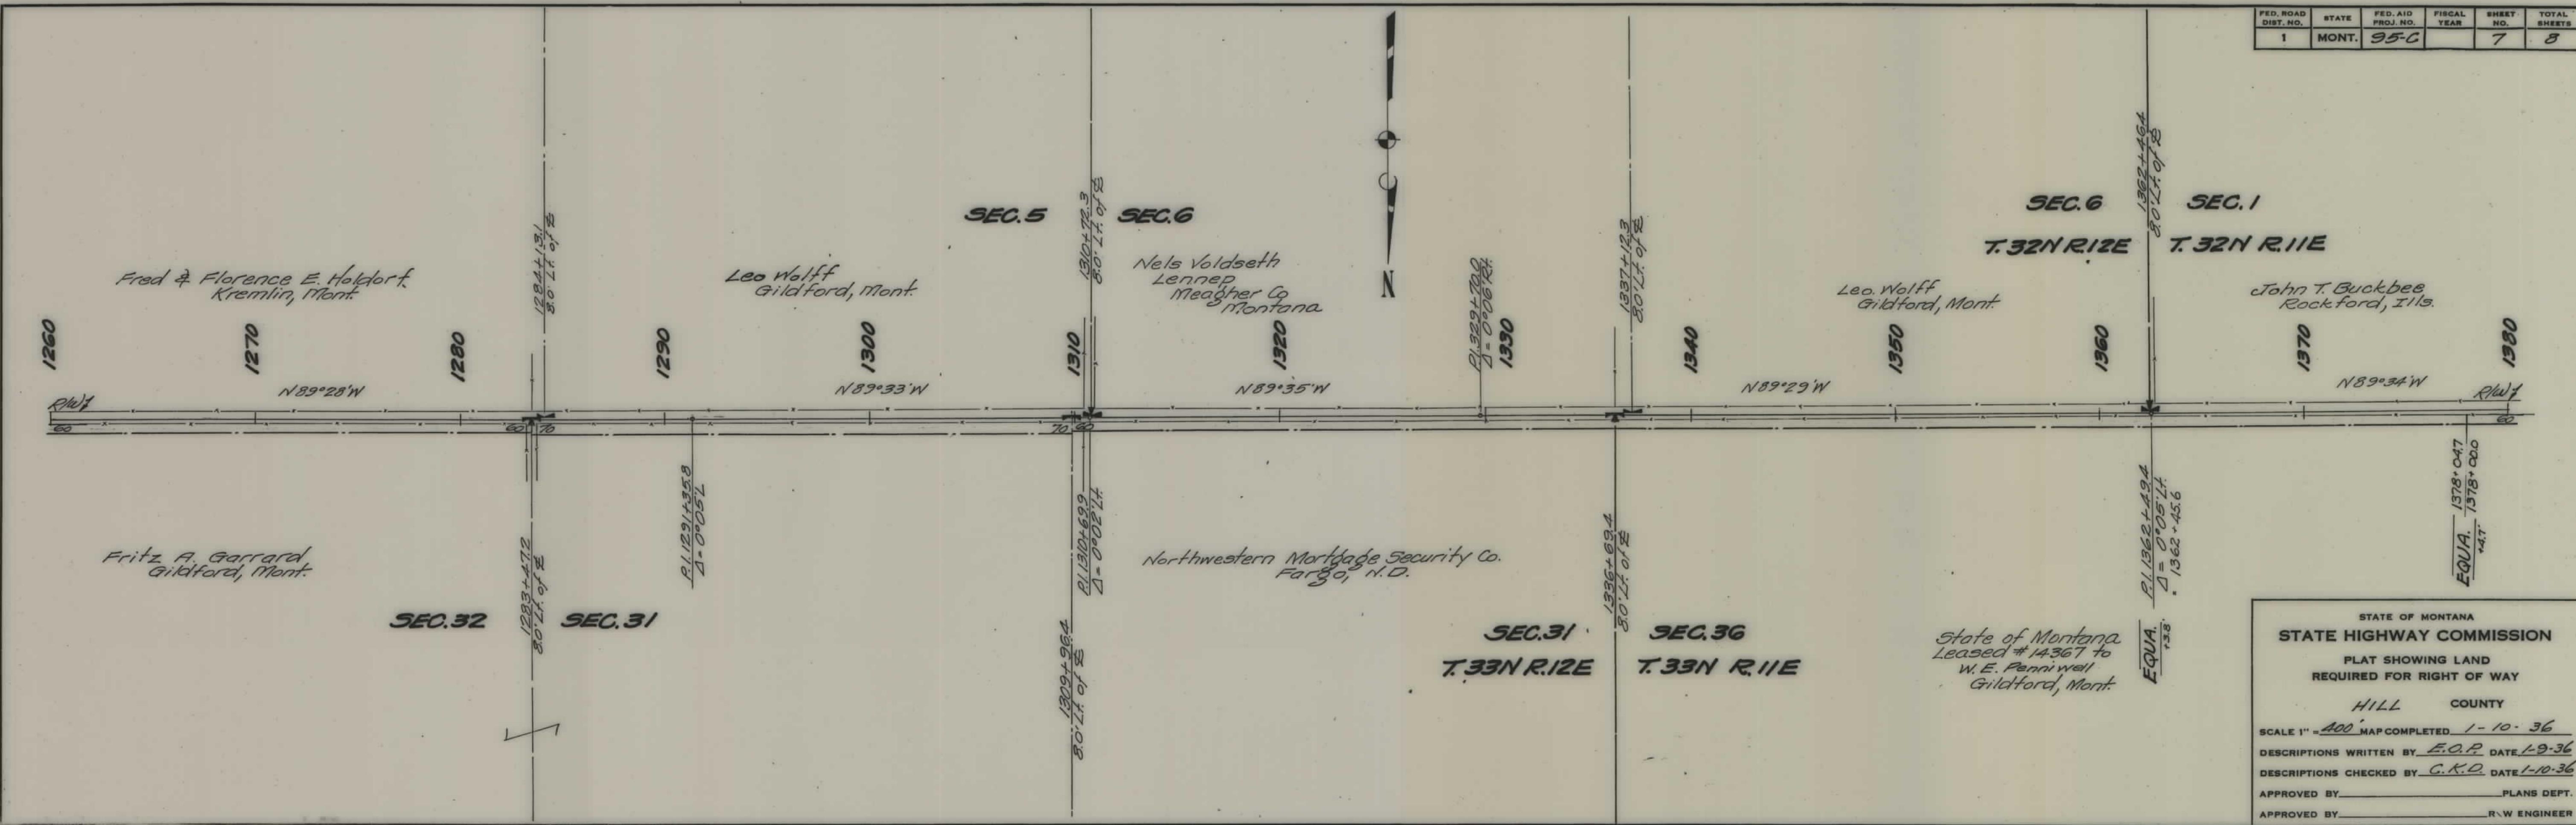

STATE OF MONTANA
STATE HIGHWAY COMMISSION
 PLAT SHOWING LAND
 REQUIRED FOR RIGHT OF WAY
 HILL COUNTY
 SCALE 1" = 400' MAP COMPLETED 1-10-36
 DESCRIPTIONS WRITTEN BY E.O.P. DATE 1-9-36
 DESCRIPTIONS CHECKED BY G.K.D. DATE 1-10-36
 APPROVED BY _____ PLANS DEPT.
 APPROVED BY _____ R.W. ENGINEER

