



PLANS
NOT
TO
SCALE

FED. ROAD DIST NO.	STATE	FED. AID ROUTE NO.	R/W NO.	SHEET #	TOTAL SHEETS
8	MCNT	F-94(3)	094-03	3	5

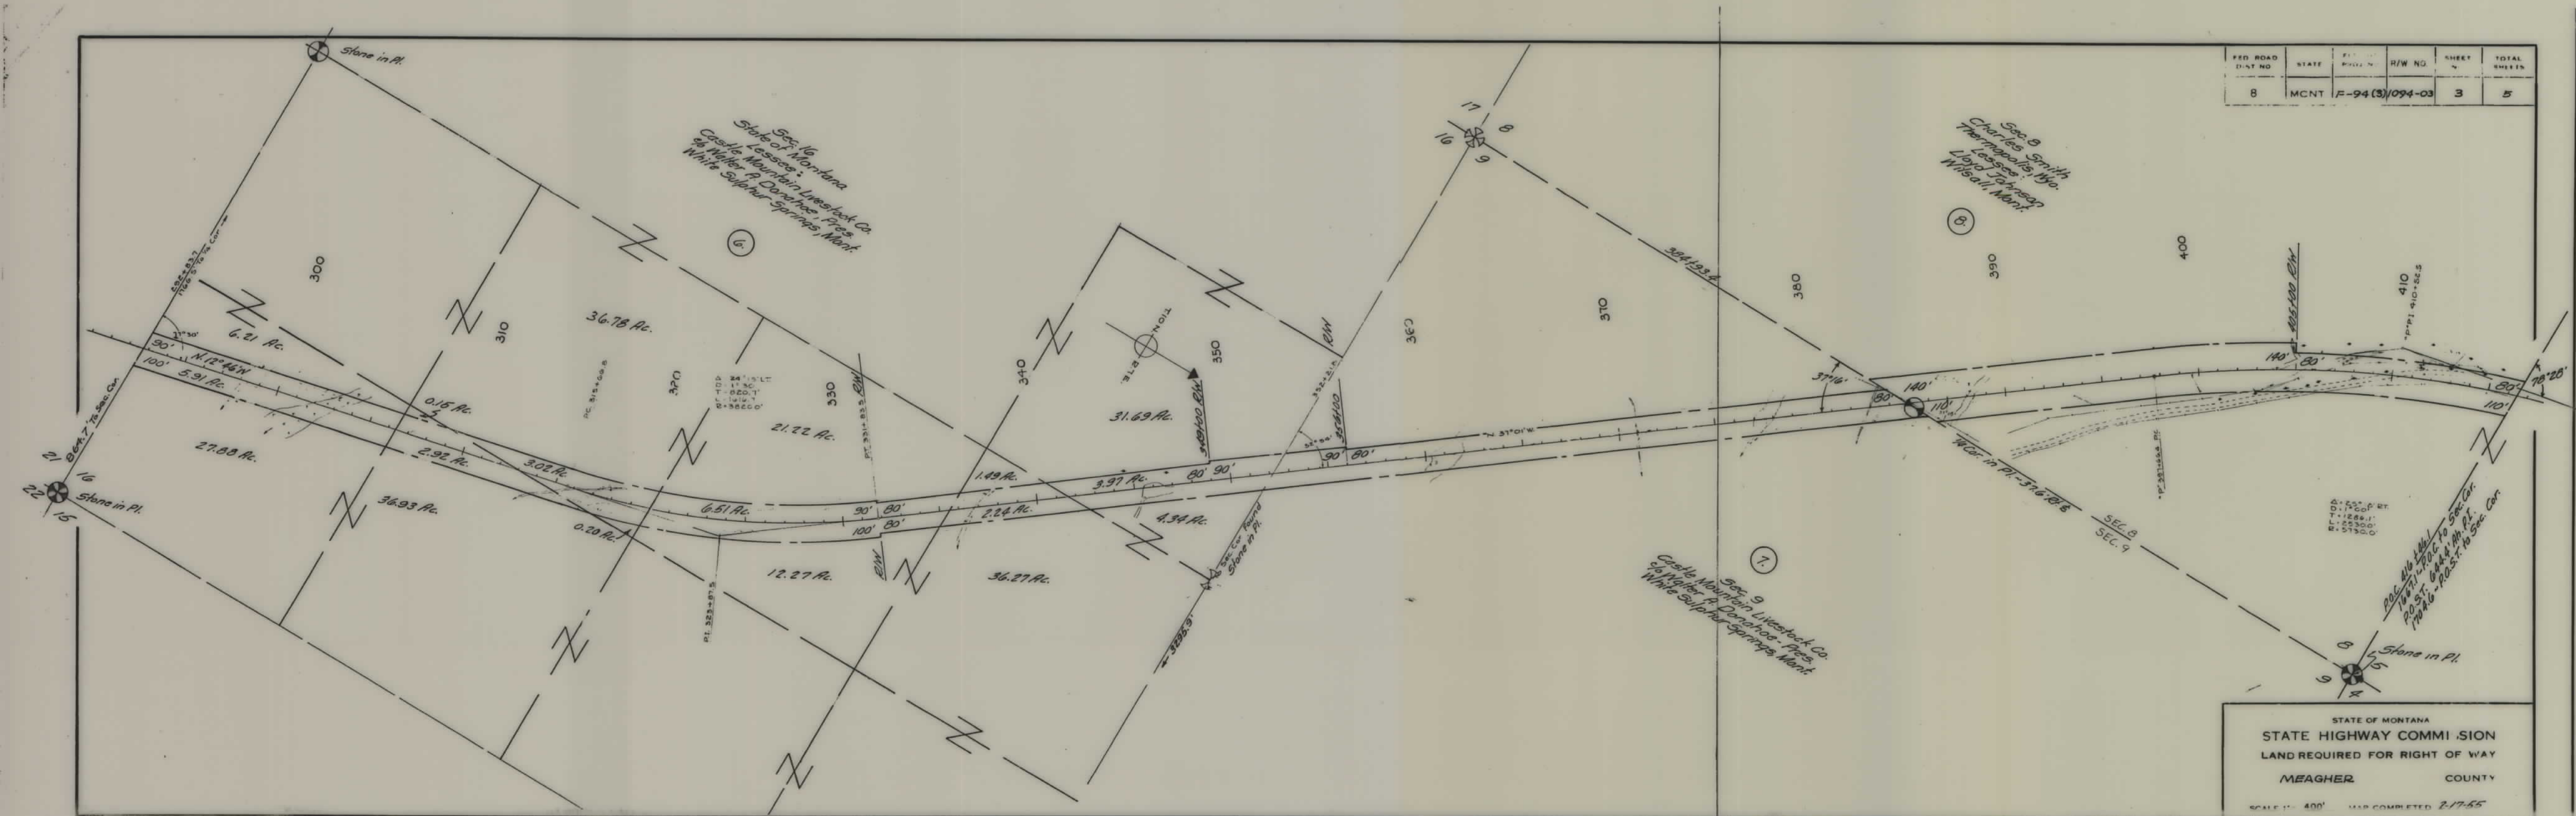

3	4	5
	F-94(3)1094-03	

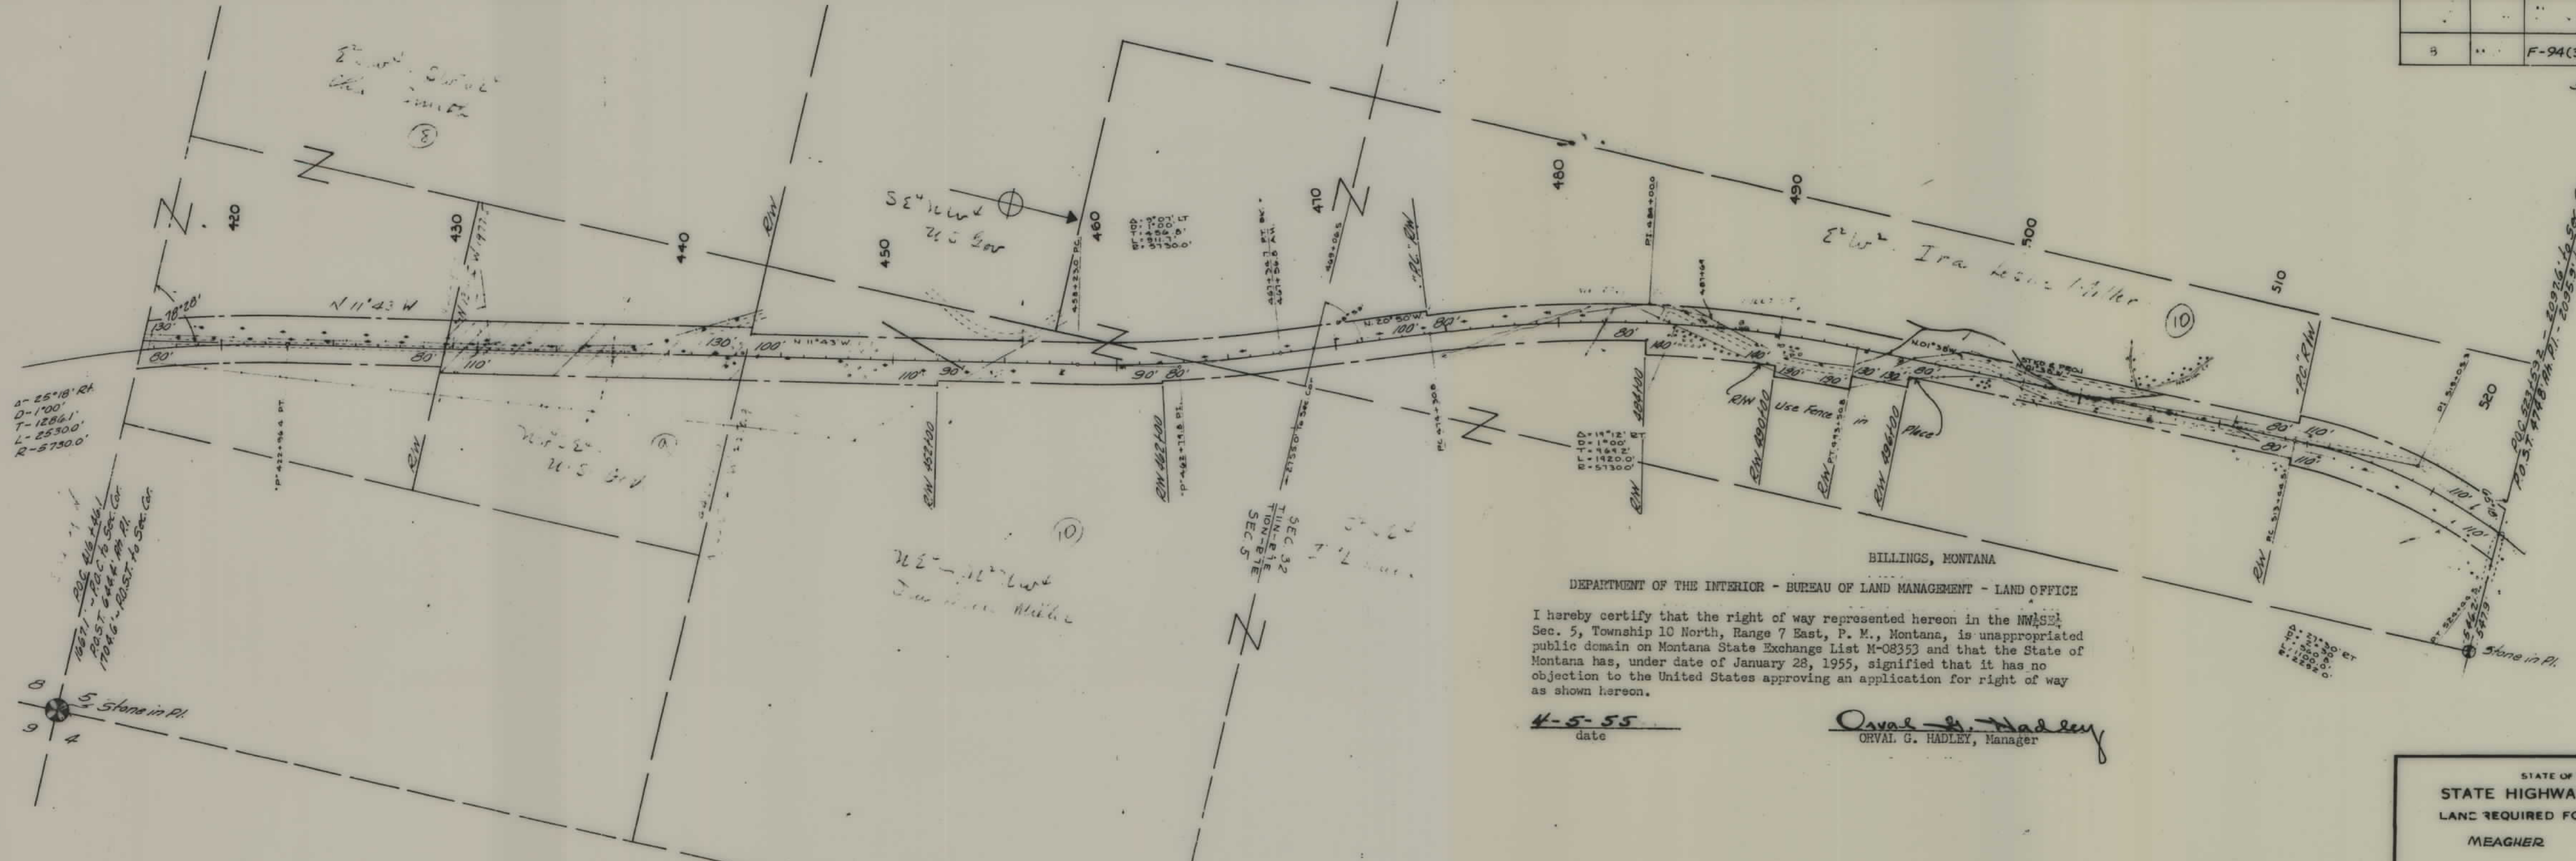

014583
BUREAU OF LAND MANAGEMENT
LAND OFFICE
BILLINGS, MONTANA
FEB 1 1955

DEPARTMENT OF THE INTERIOR - BUREAU OF LAND MANAGEMENT - LAND OFFICE

I hereby certify that the right of way represented hereon in the NW 1/4 Sec. 5, Township 10 North, Range 7 East, P. M., Montana, is unappropriated public domain on Montana State Exchange List M-08353 and that the State of Montana has, under date of January 28, 1955, signified that it has no objection to the United States approving an application for right of way as shown hereon.

4-5-55
date

Orval G. Hadley
ORVAL G. HADLEY, Manager

STATE OF MONTANA
STATE HIGHWAY COMMISSION
LAND REQUIRED FOR RIGHT OF WAY
MEAGHER COUNTY
SCALE 1" = 400' MAP COMPLETED

8	M.	F-94(3)1094-03	4	5
---	----	----------------	---	---



STATE OF MONTANA
 STATE HIGHWAY COMMISSION
 LAND REQUIRED FOR RIGHT OF WAY
 MEAGHER COUNTY
 SCALE 1" = 400' MAP COMPLETED 7-17-55

