


PLANS
NOT
TO
SCALE

FED. ROAD DIST. NO.	STATE	FED. AID PROJ. NO.	R/W NO.	SHEET NO.	TOTAL SHEETS
8	MONT.	F-95(11)	1095-10	1	4

Construction Contract Awarded July 30, 1954

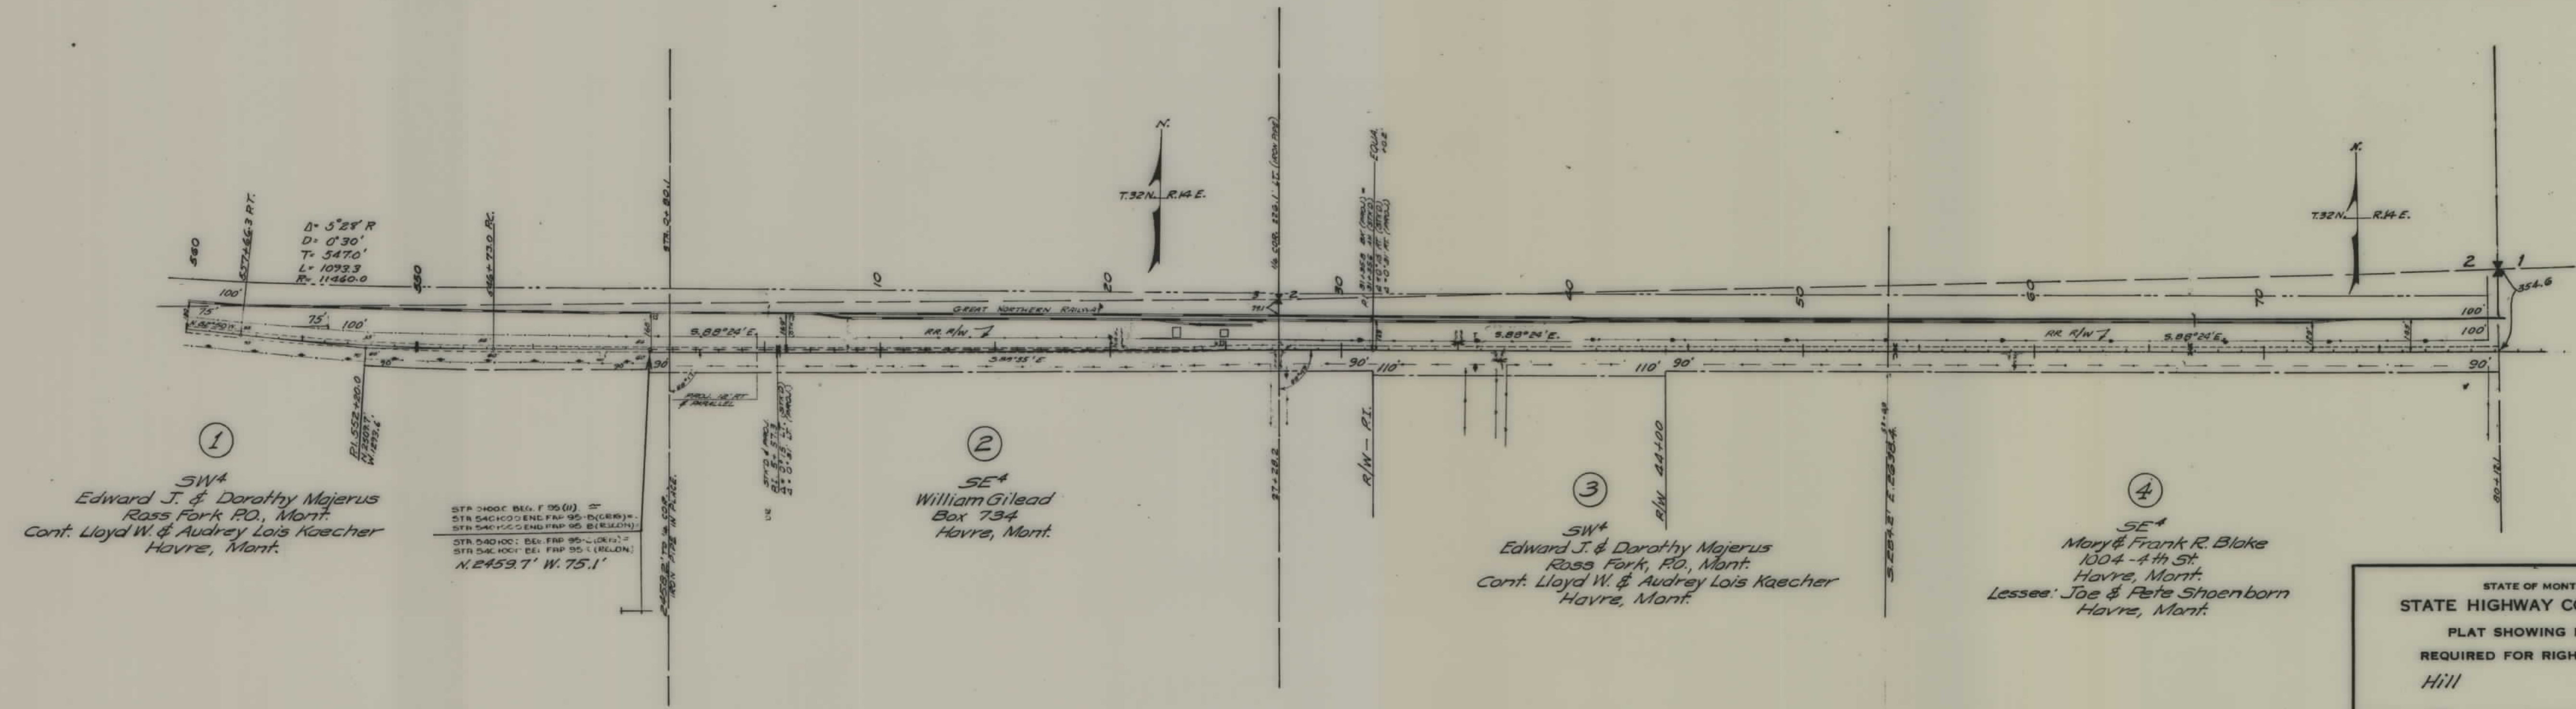


STATE OF MONTANA
STATE HIGHWAY COMMISSION
 PLAT SHOWING LAND
 REQUIRED FOR RIGHT OF WAY
 Hill COUNTY


SCALE 1"=400' MAP COMPLETED 4-22-53
 DESCRIPTIONS WRITTEN BY D.J.N. DATE 4-29-53
 DESCRIPTIONS CHECKED BY J.R. DATE 4-30-53

APPROVED BY _____ R/W ENGINEER

Beg. 179+54.4 End 255+55.6 F-95(10)

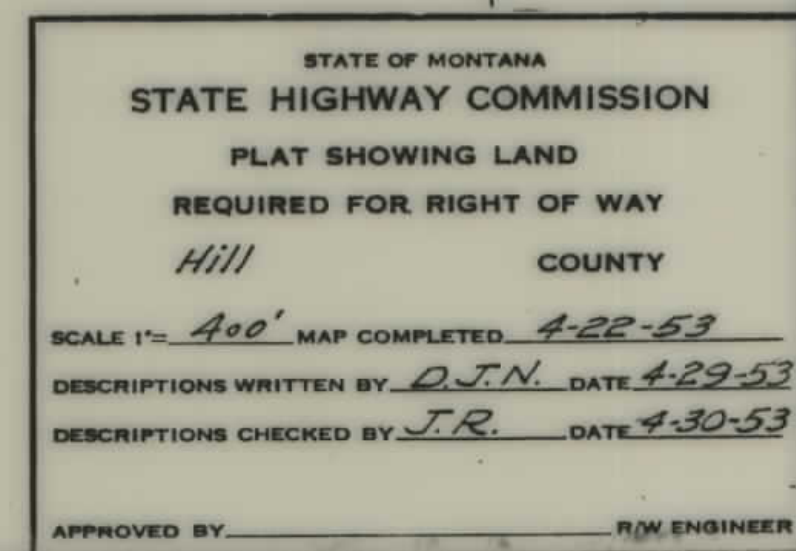

FED. ROAD DIST. NO.	STATE	FED. AID PROJ. NO.	R/W No.	SHEET NO.	TOTAL SHEETS
8	MONT.	F-95(11)	1095(10)	3	4
Beg. 179+54.4 End 255+55.6 F-95 (10)					

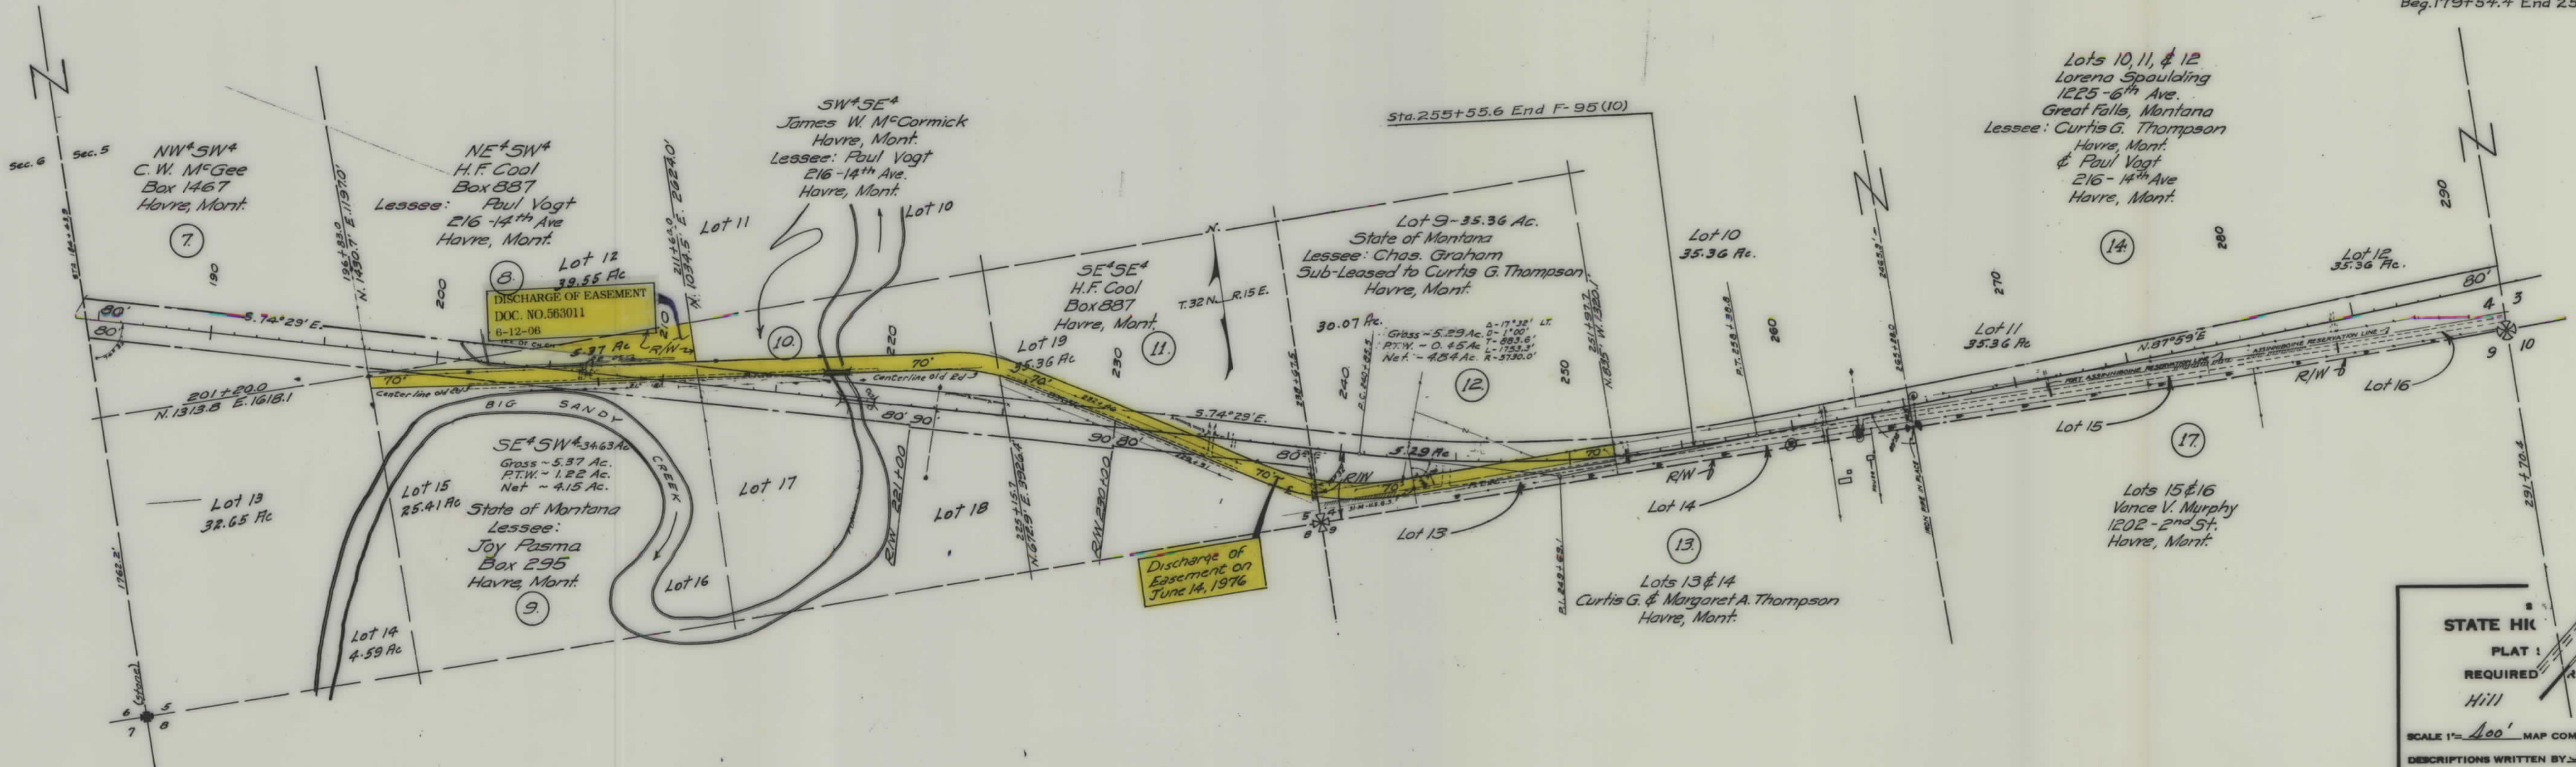

STATE HIGHWAY COMMISSION

PLAT 1 NG LAND

REQUIRED A RIGHT OF WAY

HILL COUNTY

SCALE 1"= 400' MAP COMPLETED 4-22-53

DESCRIPTIONS WRITTEN BY J.R. DATE 5-7-53

DESCRIPTIONS CHECKED BY M.B. DATE

APPROVED BY _____ R/W ENGINEER

F-FG. 95(11) BRIDGE CINTR.

