


PLANS

NOT

TO

SCALE

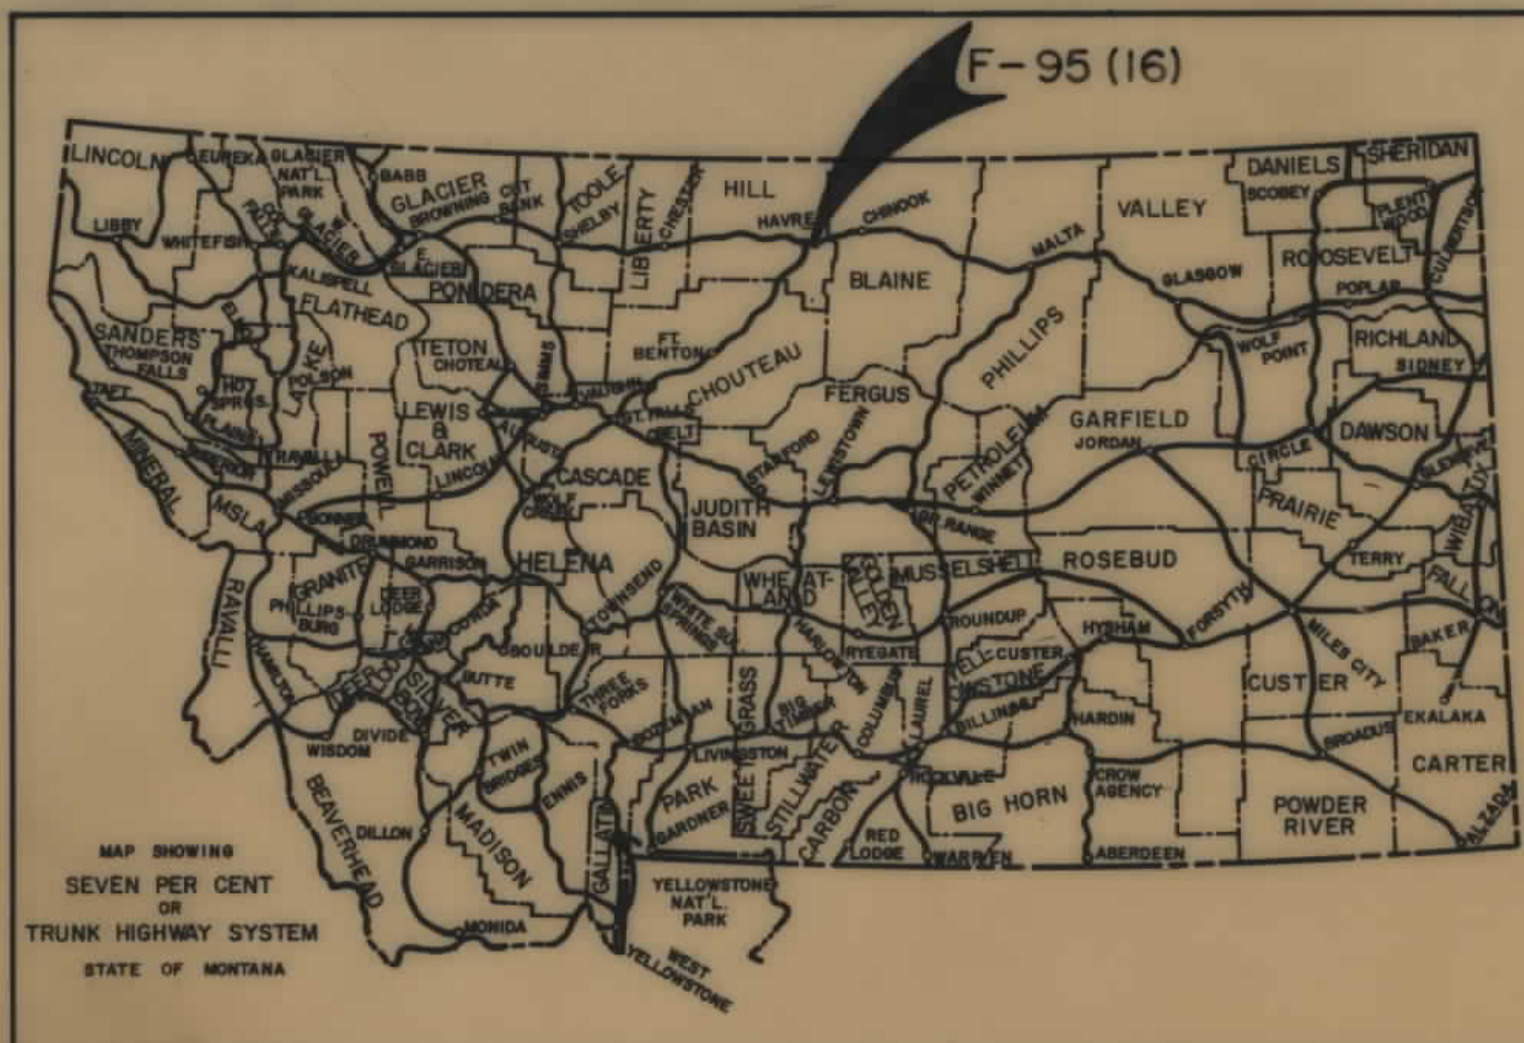

FED. ROAD DIST. NO.	STATE OF	FED. AID PROJECT NUMBERS		STATE NO.	SHEET NO.	TOTAL SHEETS
		CONST. NO.	R/W NO.			
8	MONTANA		F-95(16)	1095-16	1	12

U.S. 2 HAVRE

STATE OF MONTANA
DEPARTMENT OF HIGHWAYS
RIGHT OF WAY PLAN OF
FEDERAL AID PROJECT NO.
GILDFORD-HAVRE-EAST
U.S. 2 HAVRE
HILL COUNTY

F-95(16) R/W
F-1-6(2)382CONST.

2.347 MILES

CONVENTIONAL SIGNS

RIGHT OF WAY LINE	—
CENTERLINE (C) OR PROJECTED LINE	—
STKD. CENTERLINE	—
PARCEL NUMBER	②
OWNERSHIP BOUNDARY	—
R/W USE EXISTING R/W LT OR RT	—
PRESENT TRAVELED WAY (RTW)	—
R/W LINE FENCED	—
RAILROAD R/W	—
CONSTRUCTION LIMITS	CUT — FILL —
FENCE LINE	—
CONTROL OF ACCESS WITH FENCE	—
CONTROL OF ACCESS WITHOUT FENCE	—
GATE IN FENCE	—
CATTLE GUARD=24'	—
STATE & NATIONAL BORDER LINES	—
CITY OR TOWN LIMITS LINE	—
COUNTY LINE	—
RESERVATION LINE	—
TOWNSHIP & SECTION LINE	—
1/2 SECTION LINE	—
1/4 SECTION LINE	—
SECTION CORNER	—
1/4 SECTION COR.	—
1/16 SECTION COR.	—
CENTER OF SECTION	—
TELEPHONE OR TELEGRAPH POLES IN PLACE	—
POWER POLES IN PLACE	—
TEL OR TEL OR POWER POLES TO BE MOVED	—
NEW PIPES	—
OLD PIPES IN PLACE	—
OUTLET DITCH	—
INLET DITCH	—
DITCHES	—
CHANNEL CHANGES	—
BRIDGE	—
RAILROADS	—

STA.465+00.0 BEG.F-95(16) R/W
STA.BEG.CONN.UF-95()=
STA.465+00.0 ON F-95(9)



STA.485+00.0 BEG. UF-95()=
STA.485+00.0 ON F-95(9)

STA.494+76.9 END RURAL
STA.494+76.9 BEG. URBAN

STA.555+87.3 END URBAN
STA.555+87.3 BEG. 86.6% URBAN
813.4% RURAL

STA.577+38.0 END 86.6% URBAN & 13.4% RURAL
STA.577+38.0 BEG. RURAL

STA.609+00.4 END UF-95()=
STA.31+15.5 ON F-95(13)

STA.623+61 END F-95(16)
R/W




INDEX

PARCEL NO.	OWNERSHIPS	SHEET NO.
1	DAVID A. CLACK (TRUSTEE)	1
2	HILL COUNTY	1
3	DELETED	2
4	PROSPER ECHELARD JR. C/D M.&C. THIEL	3
5	CITY OF HAVRE	3
6	"	3
7	B.N.R.R.	3,8,9,10,11
8	PROSPER ECHELARD JR.	8
9	PAUL C. & HAZEL L. VOGT C/D M. OPHUS, M. PORTEEN	8
7-L1	FARMERS GRAIN EXCHANGE	8
7-L2	TEXACO INC.	8
7-L3	FARMERS GRAIN EXCHANGE	8
7-L4	UNITED POC. CORP.	8
7-L5	HUSKY OIL CO.	8
7-L6	CONTINENTAL OIL CO.	8
7-L7	FARMERS GRAIN EXCHANGE	8
7-L8	D.L. JOHNSRUD	8
7-L9	CLACKS WAREHOUSE	8
7-L10	HAVRE DIST. INC.	8
7-L11	HAVRE BUILDERS SUPPLY INC.	8
7-L12	"	9
7-L13	D.S. HELTNE	9
7-L14	DELETED	9
7-L15	UNION OIL OF CALIFORNIA	9
7-L16	CITY OF HAVRE WAREHOUSE	9
10	MYRON H. & LYNN L. OPHUS	9
11	CURTIS O. & LILLIAN L. HANSON	9
12	CURTIS O. & LILLIAN L. HANSON	9
13	J. ANGSTMAN & PANGSTMAN	9
14	OBIE ADVERTISING INC.	11
15	HAVRE LIVESTOCK COMM. CO.	11
16	CITY OF HAVRE	11
17	LEO M. KRAFT	11
18	R. & V. WIEWECK	12
19	DANIEL & JANE PARESSINI C/D	7
20	JAMES & ROBERT MATTER	7
21	GEORGE WATKINS	7
22	GEORGE & WILBUR WATKINS	7
23	PROSPER ECHELARD JR. C/D M.&C. THIEL	3
24	ROGER TAYLOR C/P ACTION OIL CO.	6
25	FRATERNAL ORDER OF EAGLES	6
26	MONTEL INC. C/P F. & E. DE ROSA	6
27	LEWIS MOORE C/P I. & M. REALTY	6
28	FAIR HOTEL INC.	6
29	DELETED	6
30	CITIZENS BANK	6
31	SADIE BROADWATER ET. AL.	6
32	W. J. & IDA SENNER	7
33	TED R. & LILLIAN GRANT	7
34	ALBERT SEELY	7
35	R.E. CORNELL	7
36	L.W. MOORE C/P L.M. REALTY	7
37	EVELYN L. OBER	7
38	D.F. & LILLIAN A. JAMES	7
39	V.F.W. NO. 497	7
40	ETHEL C. WALLACE	7
41	ALFRED LATHROP	7
42	PROSPER ECHELARD JR.	7
43	CITY OF HAVRE	11
44	B.N.R.R. (NON-OPERATING)	2
45	HAVRE HOTEL, TED GRANT	7
46	CASCADE CAFE & BEAUTY & BARBER SHOP	7
47	PANCAKE HOUSE C/D JOHN HARY	7

STATE OF MONTANA
DEPARTMENT OF HIGHWAYS

APPROVED: 5-22-1973

H.J. ANDERSON
DIRECTOR OF HIGHWAYS
BY: Jack R. Beckert
ADMINISTRATOR
ENGINEERING DIVISION

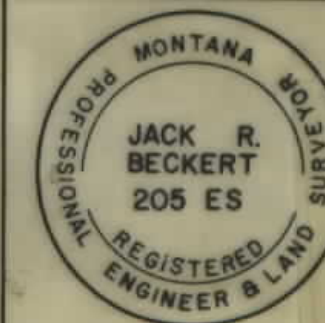

U.S. DEPARTMENT OF TRANSPORTATION
FEDERAL HIGHWAY ADMINISTRATION

APPROVED:

DIVISION ENGINEER

DATE

STATE APP. 8-8-73

8-21-73

11-15-73

4-1-74


7-16-74

12-18-75

Auth. for Acq. 7-20-73

CONSTRUCTION NO.
F-1-6(2)382

FED. ROAD DIST. NO.	STATE OF	FED. AID PROJECT NUMBERS		STATE	SHEET	TOTAL
		CONST NO.	R/W NO.	NO.	NO.	SHEETS
8	MONTANA		F-95(16)	1095-16	2	12

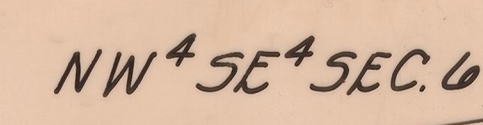

SE⁴SW⁴SEC.6
LOT 10, (39.33 AC.)

NE⁴SW⁴SEC. 6

SW⁴SE⁴SEC. 6

QUITCLAIM DEED TO:
BOOTHILL PROPERTIES INC.
DOC. NO. 589551
2/01/2013; 6.66 ACRES

T. 32 N.  R. 16 E.

STA. 465+00.0 BEG. F-95(16) R/W
STA. BEG. CONN. UF-95() =
STA. 465+00.0 ON F-95(9)

THIS 50' STRIP WHICH THE STATE HWY OWNED BY WARRANTY DEED WAS QUIT CLAIMED TO COUNTY 1-19-60

NOTE
CONSTRUCTION LIMITS INCLUDE
BACKSLOPE ROUNDING
Auth. for Acy. 7-20-73

CONSTRUCTION LIMITS
TOP OF CUT
TOE OF FILL

MAP TRANS. TO R/W
MAP REVISED

9-9-73, 5-28-74, 10-1-74


7-18-74

STATE OF MONTANA
DEPARTMENT OF HIGHWAYS
LAND REQUIRED FOR RIGHT OF WAY
HILL COUNTY
SCALE 1"=50' MAP COMPLETED

OWNERSHIPS										
PARCEL	NAME	ADDRESS	TOTAL AREA	GROSS R/W AREA	P.T.W. AREA	AREA TO BE ACQUIRED	REMAINDER		CONST. PERMIT AREA	EASEMENT AREA
							LEFT	RIGHT		
3	DELETED									
4	PROSPER ECHELARD JR.*	117 7TH AVE, HAVRE, MONTANA							0.26 AC.	0.12 AC.
5	CITY OF HAVRE	HAVRE, MONT.							1.97 AC.	
6	" "	" "								
7	B.N.R.R.	" "	SEE SHEET #			10				
22	PROSPER ECHELARD JR.**	117 7TH AVE, HAVRE, MONT.								0.03 AC.

* CID M. & C. THIEL
 ** CID M. & C. THIEL

FED. ROAD DIST. NO.	STATE OF MONTANA	FED. AID PROJECT NUMBERS		STATE NO.	SHEET NO.	TOTAL SHEETS
		CONST. NO.	R/W NO.			
8	MONTANA		F-95(16)	1095-16	3	12

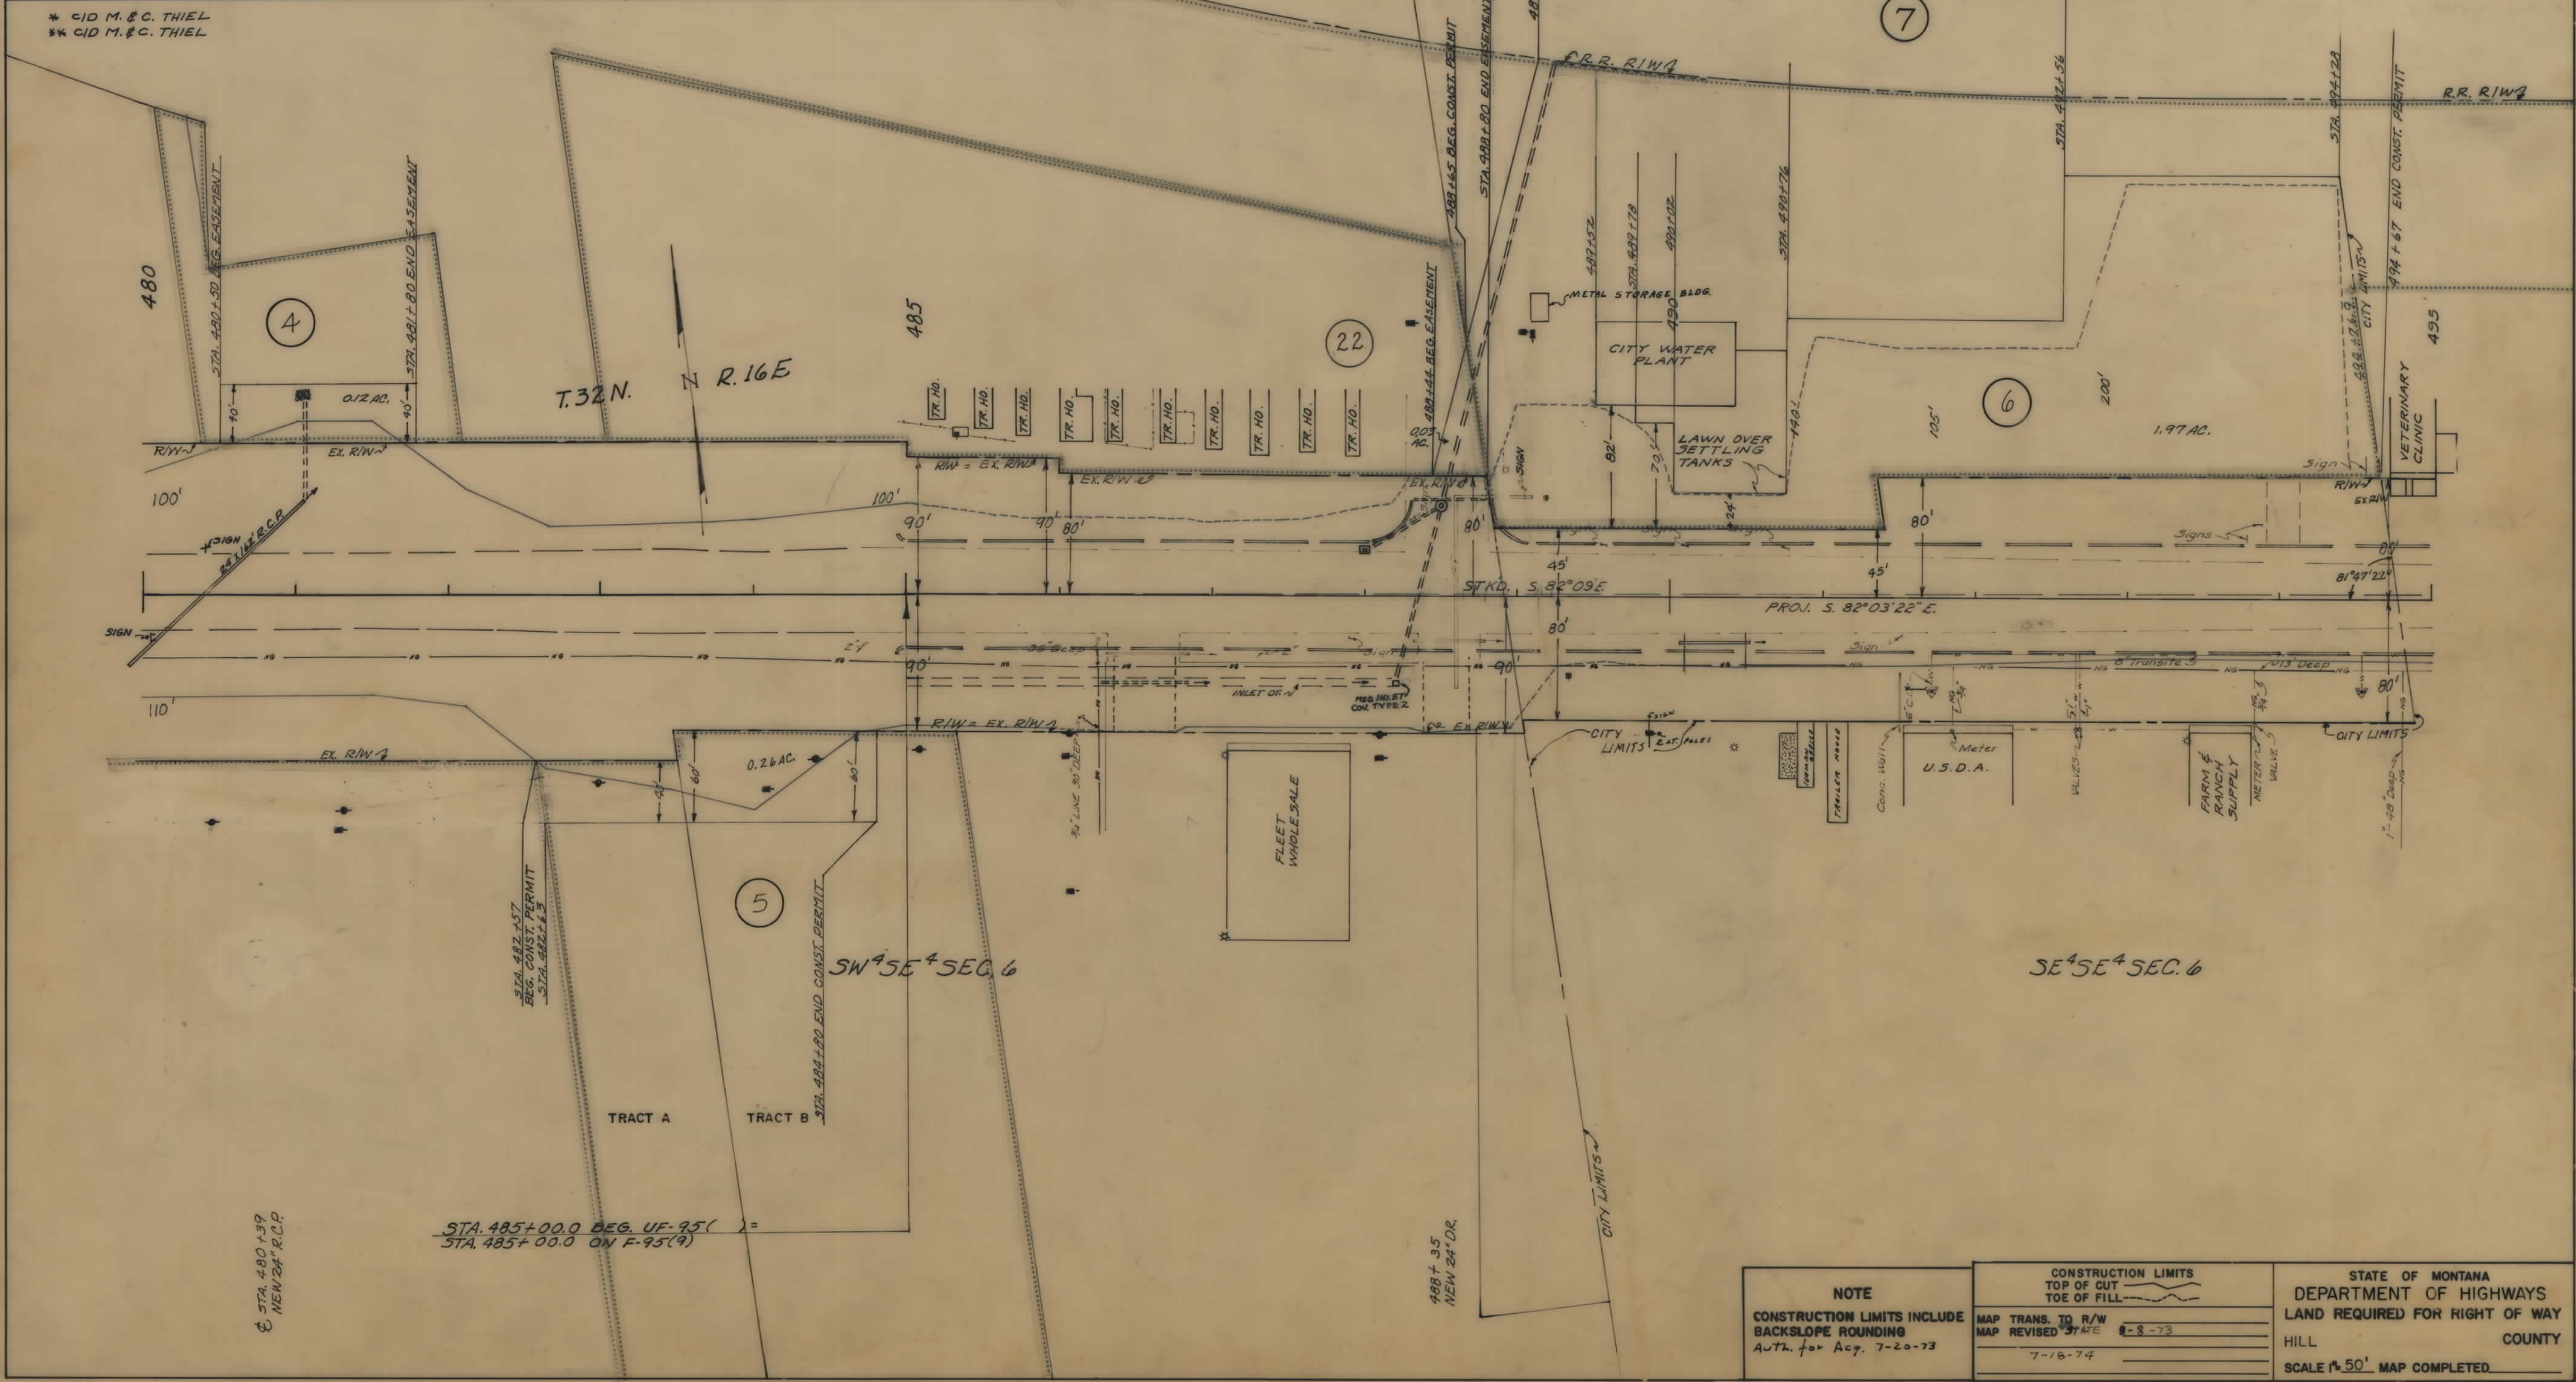

NOTE

CONSTRUCTION LIMITS INCLUDE BACKSLOPE ROUNDING

Auth. for Acq. 7-20-73

CONSTRUCTION LIMITS

TOP OF CUT

TOE OF FILL

MAP TRANS. TO R/W

MAP REVISED STATE 8-8-73

7-16-74

STATE OF MONTANA

DEPARTMENT OF HIGHWAYS


LAND REQUIRED FOR RIGHT OF WAY

HILL COUNTY

SCALE 1"=50' MAP COMPLETED

OWNERSHIPS								
PARCEL	NAME	ADDRESS	TOTAL AREA	GROSS R/W AREA	R.T.W. AREA	AREA TO BE ACQUIRED	REMAINDER LEFT	REMAINDER RIGHT
23	ROGER TAYLOR OIL ACTION OIL CO.					FOR NEGOTIATIONS ONLY		
24	FRATERNAL ORDER OF EAGLES							
25	MONTEL INC. OIL F.F.E. DE ROSA							
26	LEWIS MOORE OIL F.F.E. REALTY							
27	FAIR HOTEL INC.	225 1ST, HAVRE						
28	DELETED							
29	CITIZENS BANK	135 3RD. AVE., HAVRE						
30	SADIE BROADWATER ET. AL.	520 3RD. AVE., "						

FED. ROAD DIST. NO.	STATE OF	FED. AID PROJECT NUMBERS		STATE NO.	SHEET NO.	TOTAL SHEETS
		CONST. NO.	R/W NO.			
8	MONTANA		F-95(16)	1095-16	6	12

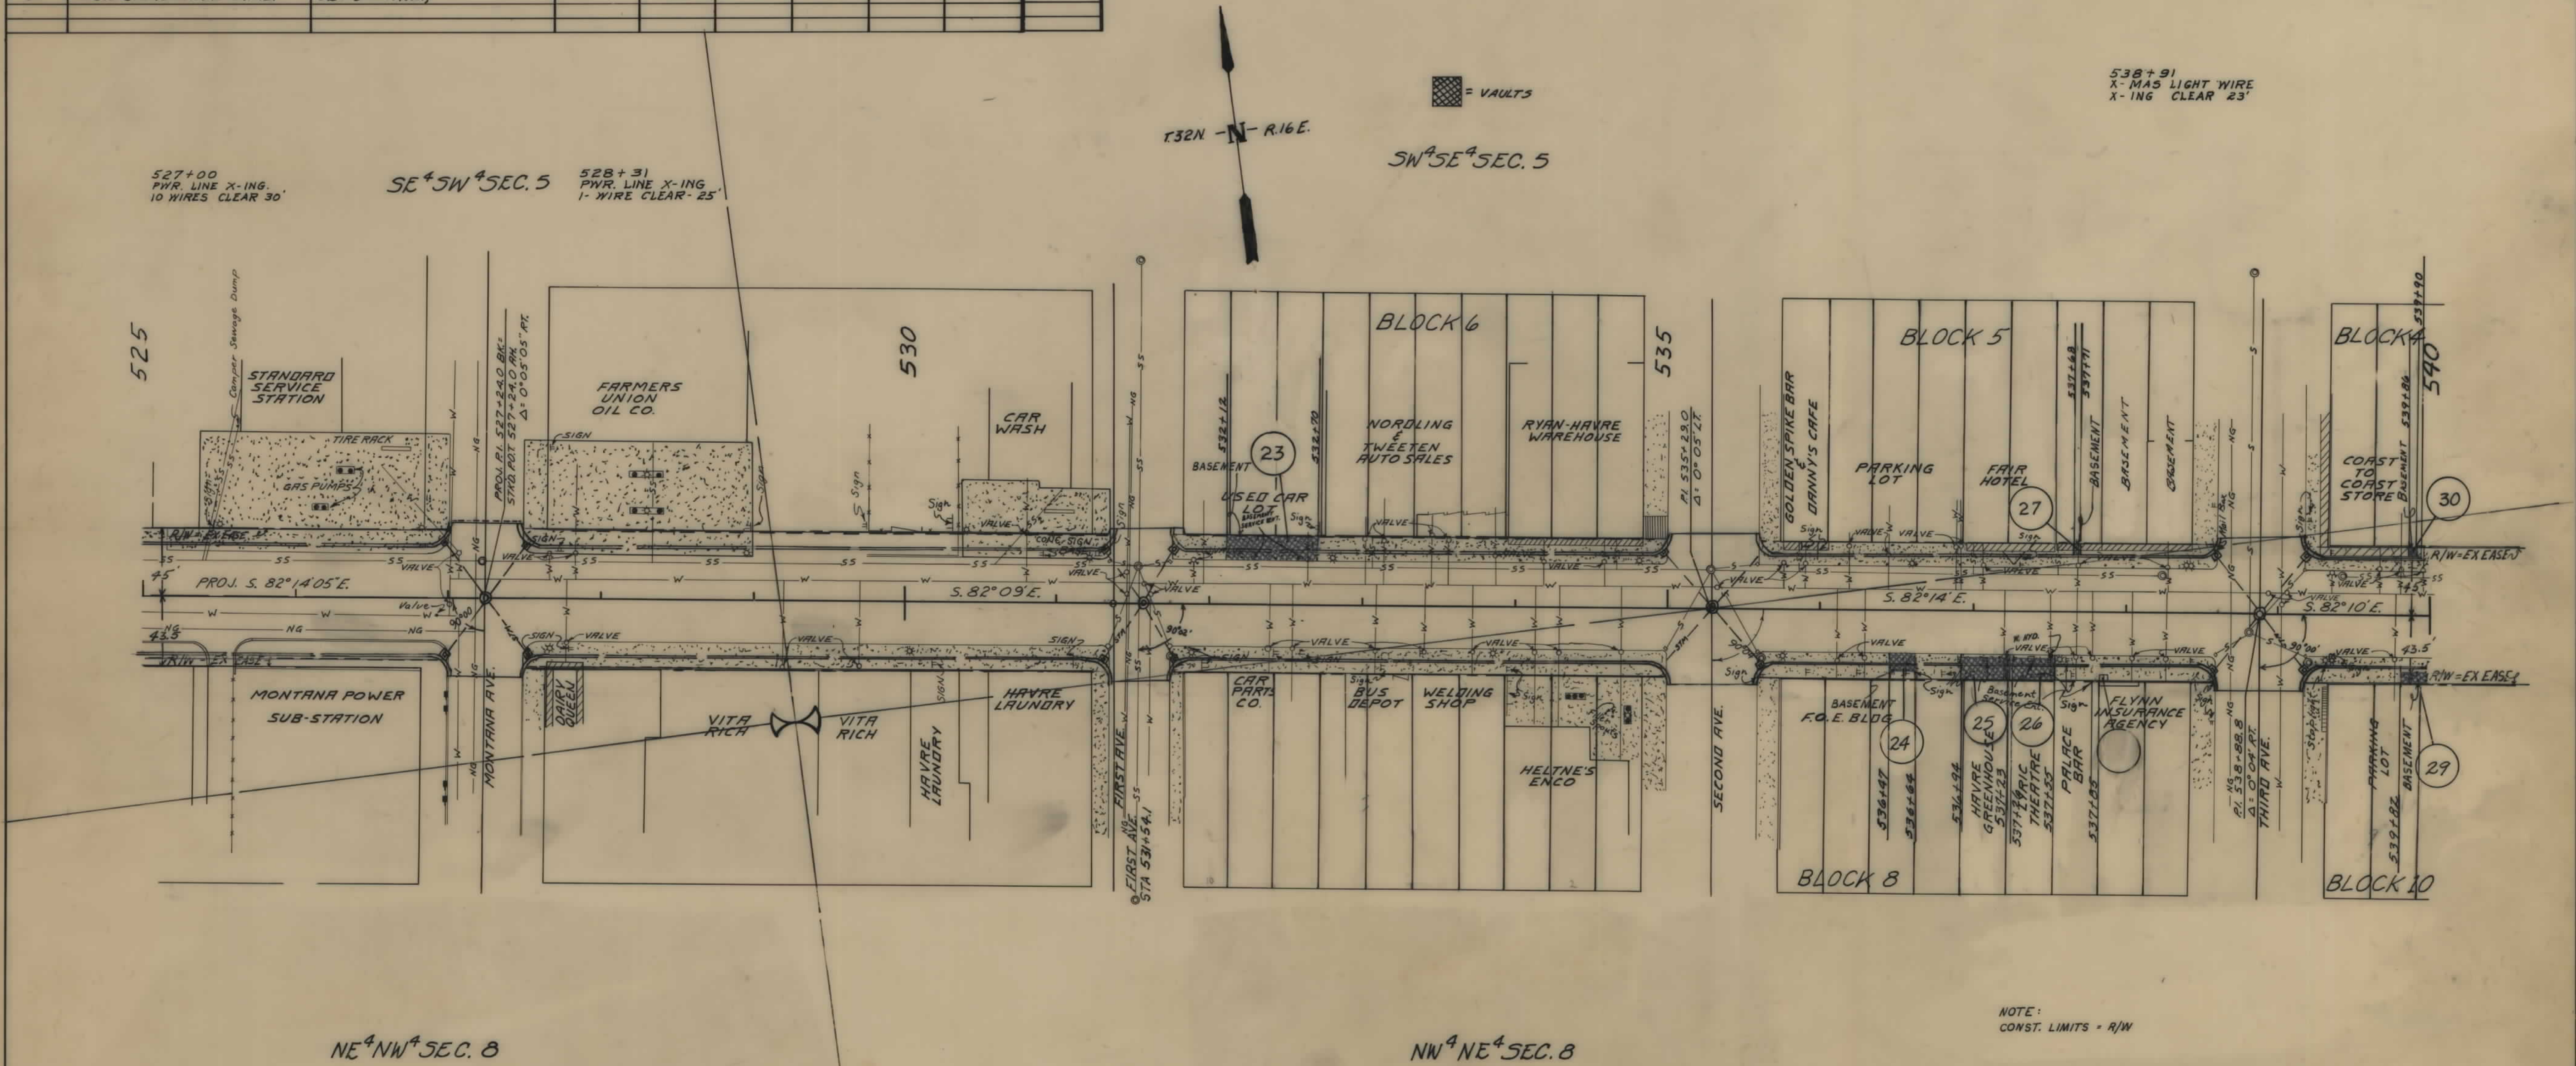

NOTE	CONSTRUCTION LIMITS		STATE OF MONTANA	
	TOP OF CUT	TOE OF FILL	DEPARTMENT OF HIGHWAYS	
CONSTRUCTION LIMITS INCLUDE BACKSLOPE ROUNDING	MAP TRANS. TO R/W	MAP REVISED STATE	LAND REQUIRED FOR RIGHT OF WAY	
Auth. for Acq. 7-20-73	11-8-73		HILL	COUNTY
			SCALE 1" = 50' MAP COMPLETED	

OWNERSHIPS									
PARCEL	NAME	ADDRESS	TOTAL AREA	GROSS R/W AREA	R.T.W. AREA	AREA TO BE ACQUIRED	REMAINDER LEFT	REMAINDER RIGHT	CONST. PERMIT AREA
19	DANIEL & JANE PARESSINI	51 BEAVERHEAD							2940 S.F.
20	CID JAMES & ROBERT MATTER	631 FIRST ST.							832 S.F.
21	GEORGE WATKINS	935 FIRST ST.							768 S.F.
31	W.J. & IDA SENNER	" " "	FOR	NEGOTIATIONS ONLY					
32	TED R. & LILLIAN GRANT	" " "	"	"	"				
33	ALBERT SEELY	1115 9TH AVE., HAVRE, MONTANA	"	"	"				
34	R.E. CORNELL JR.	921 2 ST., HAVRE	"	"	"				
35	L.W. MOORE, C/O LEM REALTY	321 4TH AVE., HAVRE	"	"	"				
36	EVELYN L. OBER	YELLOW BAY, BIG FORK	"	"	"				
37	D.F. & LILLIAN A. JAMES	8X.49, HAVRE	"	"	"				
38	V.F.W. NO. 497	118 4TH AVE., HAVRE	"	"	"				
39	ETHEL C. WALLACE	612 4TH AVE., HAVRE	"	"	"				
40	ALFRED LATHROP	1319 4TH ST. N., HAVRE	"	"	"				
41	PROSPER ECHELARD JR.	" " "	"	"	"				
44	HAVRE HOTEL TED GRANT	716 2ND AVE. HAVRE	"	"	"				
45	CASCADE CAFE & BEAUTY & BARBER SHOP	HAVRE	"	"	"				
46	PANCAKE HOUSE C/O JOHN HARY	335 1ST ST., HAVRE	"	"	"				

FED. ROAD DIST. NO.	STATE OF MONTANA	FED. AID PROJECT NUMBERS		STATE NO.	SHEET NO.	TOTAL SHEETS
		CONST. NO.	R/W NO.			
8			F-95 (16)	1095-16	7	12

VAULTS

SE⁴SE⁴SEC. 5

541+41
X-MAS LIGHT WIRE
X-ING CLEAR - 22'

540+29
X-MAS LIGHT WIRE
X-ING CLEAR - 22'

541+33
TEL. LINE X-ING
CLEAR - 30'

542+82
X-MAS LIGHT WIRE
CLEAR - 25'

545+03
X-MAS LIGHT WIRE
CLEAR - 25' &
2-PWR. LINES
CLEAR - 28'

545+57
PWR. LINE X-ING
2-WIRES CLEAR - 30'

546+40
PWR. LINE X-ING
4-WIRES CLEAR 21'


550+29
TEL. CABLE X-ING
CLEAR 24'

553+40
PWR. LINE X-ING
CLEAR - 23'

554+27
STOP LIGHT ON &
CLEAR - 14'

554+87
PWR. LINE X-ING
1-WIRE CLEAR 27'

SW⁴SE⁴SEC. 5

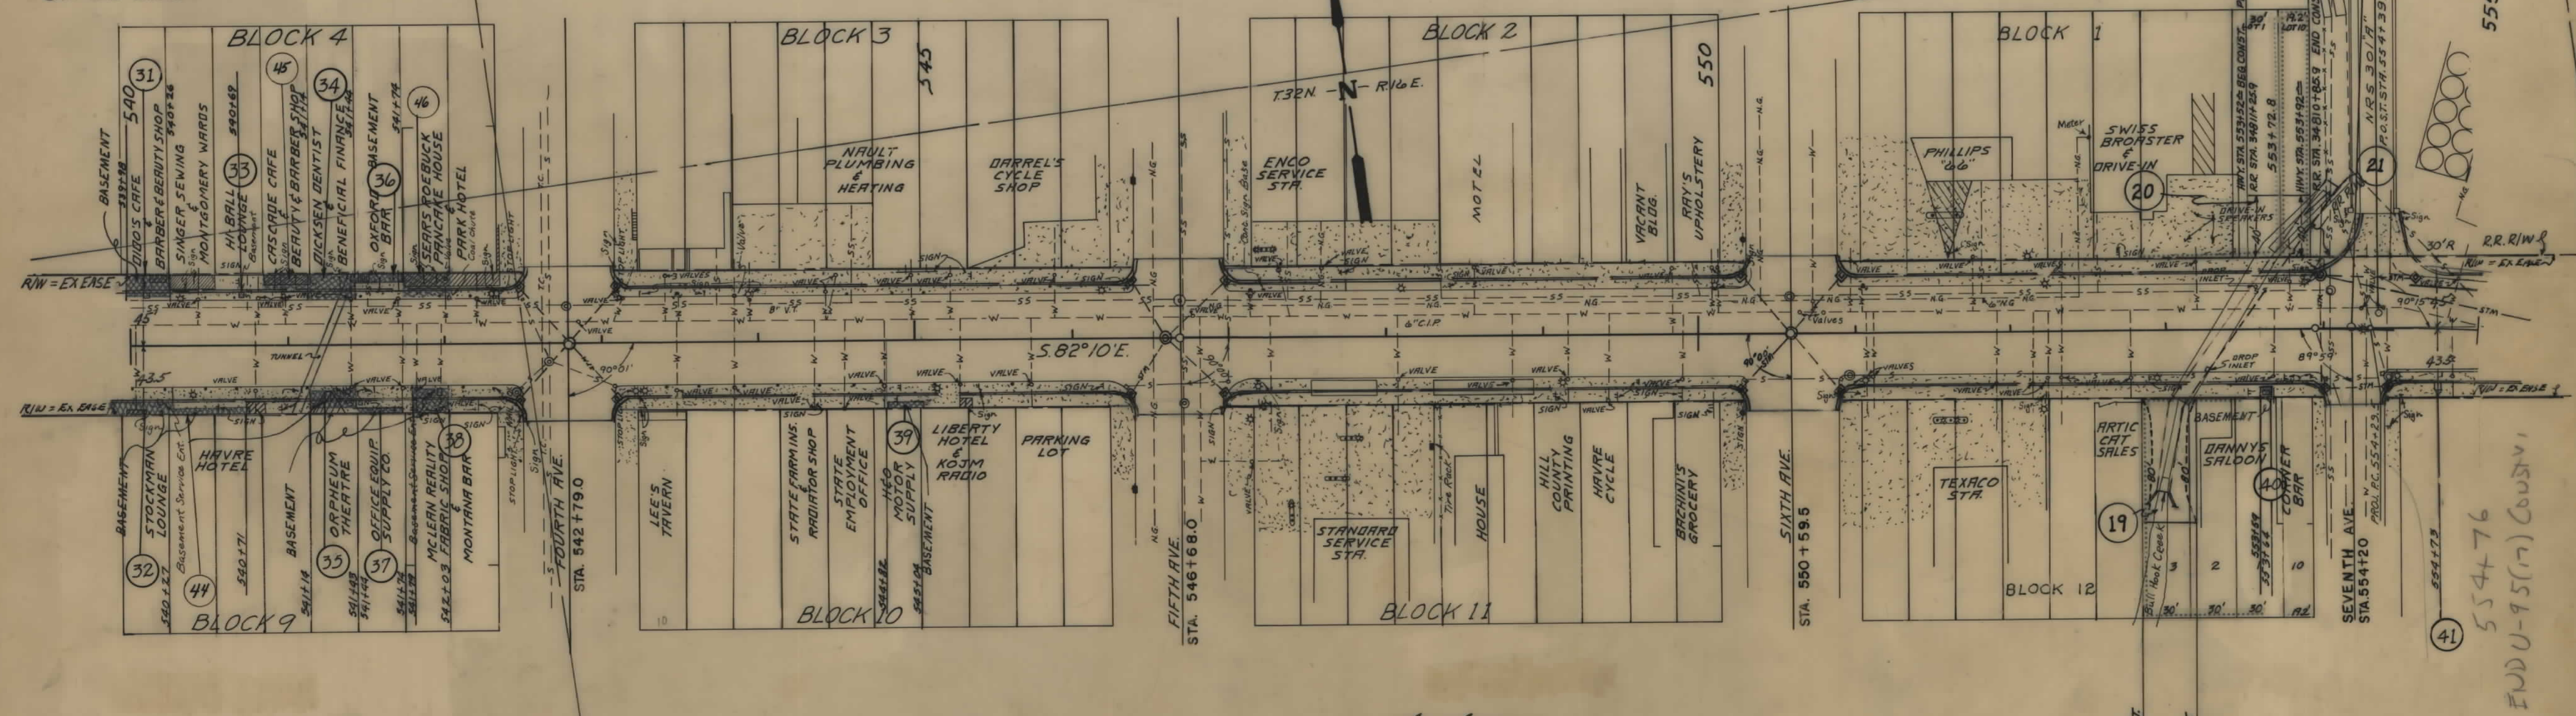

NW⁴NE⁴SEC. 8

NE⁴NE⁴SEC. 8

554+76
END U-95 (7) CONSTR.

NOTE

CONSTRUCTION LIMITS INCLUDE BACKSLOPE ROUNDING

Auth. for App. 7-26-73

CONSTRUCTION LIMITS

TOP OF CUT

TOE OF FILL

MAP TRANS. TO R/W

MAP REVISED STATE 9-21-73

STATE OF MONTANA

DEPARTMENT OF HIGHWAYS


LAND REQUIRED FOR RIGHT OF WAY

HILL COUNTY

SCALE 1"=50' MAP COMPLETED

OWNERSHIPS								
PARCEL	NAME	ADDRESS	TOTAL AREA	GROSS R/W AREA	R.T.W. AREA	AREA TO BE ACQUIRED	REMAINDER LEFT	REMAINDER RIGHT
7	B.N.R.R.		566	566	10	10		
8	PROSPER ECHELARD JR.	115 7TH AVE, HAVRE, MONT.	22,400.3F	342.3F	0	342.3F	22,058.3F	
9	PAUL C. & HAZEL L. VOGT*	642 5TH ST. NO. HAVRE MONT.	13,125.5F	441.3F		441.3F	12,684.5F	
7-L1	FARMER'S GRAIN EXCHANGE	HAVRE, MONT.		320.5F		320.5F		
7-L2	TEXACO INC.	" "		151.5F		151.5F		
7-L3	FARMER'S GRAIN EXCHANGE	" "		582.5F		582.5F		
7-L4	UNITED POC. CORP.	" "		630.5F		630.5F		
7-L5	HUSKY OIL CO.	" "		570.5F		570.5F		
7-L6	CONTINENTAL OIL CO.	" "		600.5F		600.5F		
7-L7	FARMER'S GRAIN EXCHANGE	" "		966.5F		966.5F		
7-L8	D.L. JOHNSRUD	" "		588.5F		588.5F		
7-L9	CLACK'S WAREHOUSE	" "		450.5F		450.5F		
7-L10	HAVRE DIST. INC.	" "		600.5F		600.5F		
7-L11	HAVRE BUILDERS INC.	" "		1932.5F		1932.5F		

* CID TO M. OPHUS & M. PORTEEN

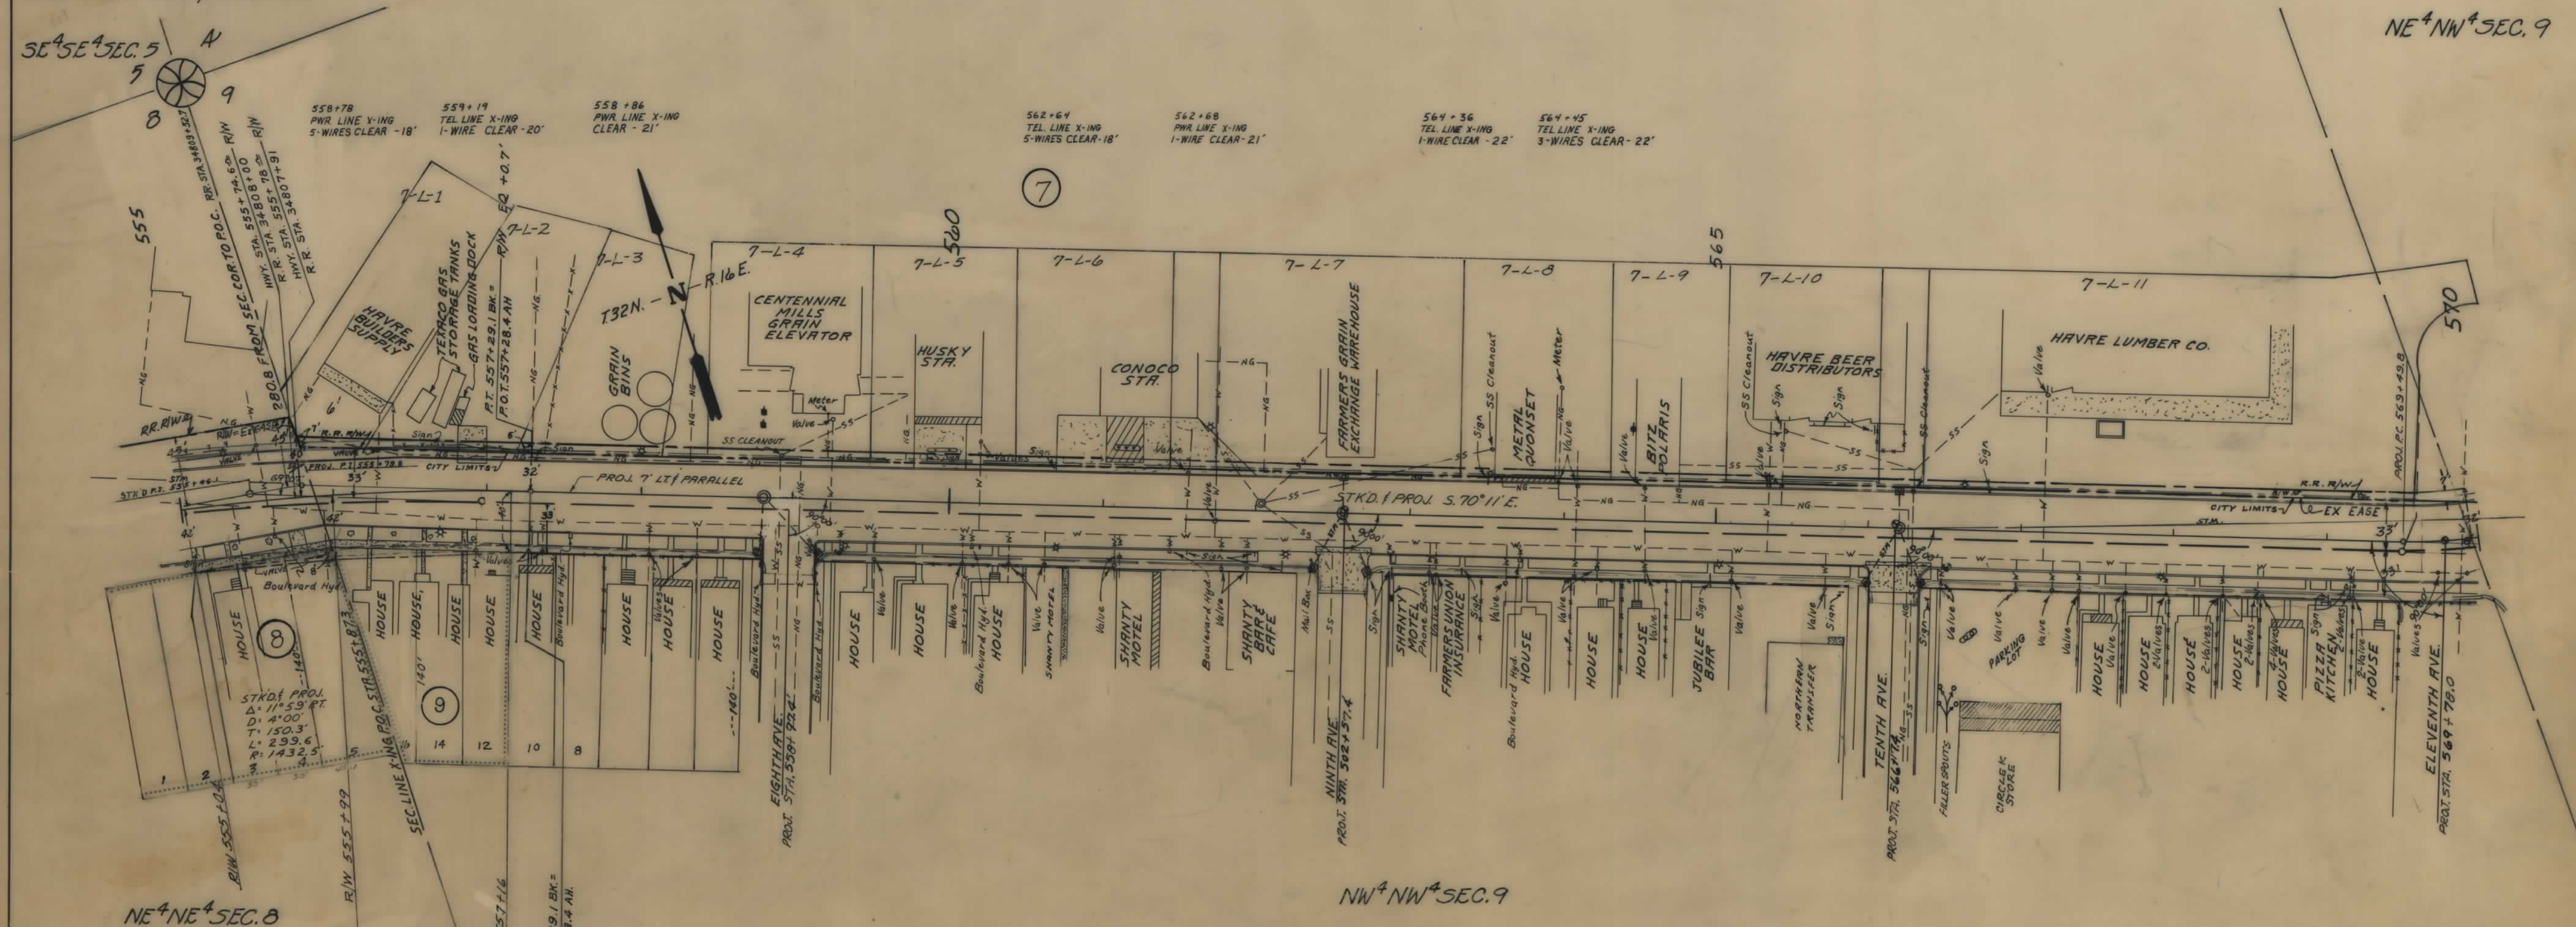


FED. ROAD DIST. NO.	STATE OF	FED. AID PROJECT NUMBERS	STATE NO.	SHEET TOTAL
8	MONTANA	CONST. NO. R/W NO.	1095-16	8 12
		F-95 (16)		

NOTE CONSTRUCTION LIMITS INCLUDE BACKSLOPE ROUNDING Auth. for Acq. 7-20-73	CONSTRUCTION LIMITS TOP OF CUT TOE OF FILL		STATE OF MONTANA DEPARTMENT OF HIGHWAYS LAND REQUIRED FOR RIGHT OF WAY HILL COUNTY SCALE 1"=50' MAP COMPLETED
	MAP TRANS. TO R/W MAP REVISED	STAT. 2 8-8-73 12/18/75	

OWNERSHIPS								
PARCEL	NAME	ADDRESS	TOTAL AREA	GROSS R/W AREA	R.T.W. AREA	AREA TO BE ACQUIRED	REMAINDER LEFT	REMAINDER RIGHT
7-L12	HAVRE BUILDER'S INC.	HAVRE, MONTANA		240 S.F.		240 S.F.		
7-L13	D.S. HELTNE	"		600 S.F.		600 S.F.		
7-L14	DELETED	"						
7-L15	UNION OIL OF CALIFORNIA	"		3120 S.F.		3120 S.F.		5200 S.F.
7-L16	CITY OF HAVRE WAREHOUSE	"		4289 S.F.		4289 S.F.		7007 "
10	MYRON H. & LYNN L. OPHUS	309 S. DELL, HAVRE, MONTANA	8400 S.F.	50 S.F.		50 S.F.		8350 S.F.
11	C.O. & L.L. HANSON	1805 BEECH DR. GT. FALLS, MONT.	SEE	SHEET	#	10		
12	CURTIS & LILLIAN L. HANSON	1805 BEECH DR. GT. FALLS, MONT.	"	"	"	"		
47	MONTANA POWER COMPANY	"	3450 S.F.	1249.0 S.F.	433.0 S.F.	816.0 S.F.	2201 S.F.	

FED. ROAD DIST. NO.	STATE OF	FED. AID PROJECT NUMBERS	STATE NO.	SHEET NO.	TOTAL SHEETS
8	MONTANA	CONST. NO. R/W NO.			
		F-95(16)	1095-16	9	12

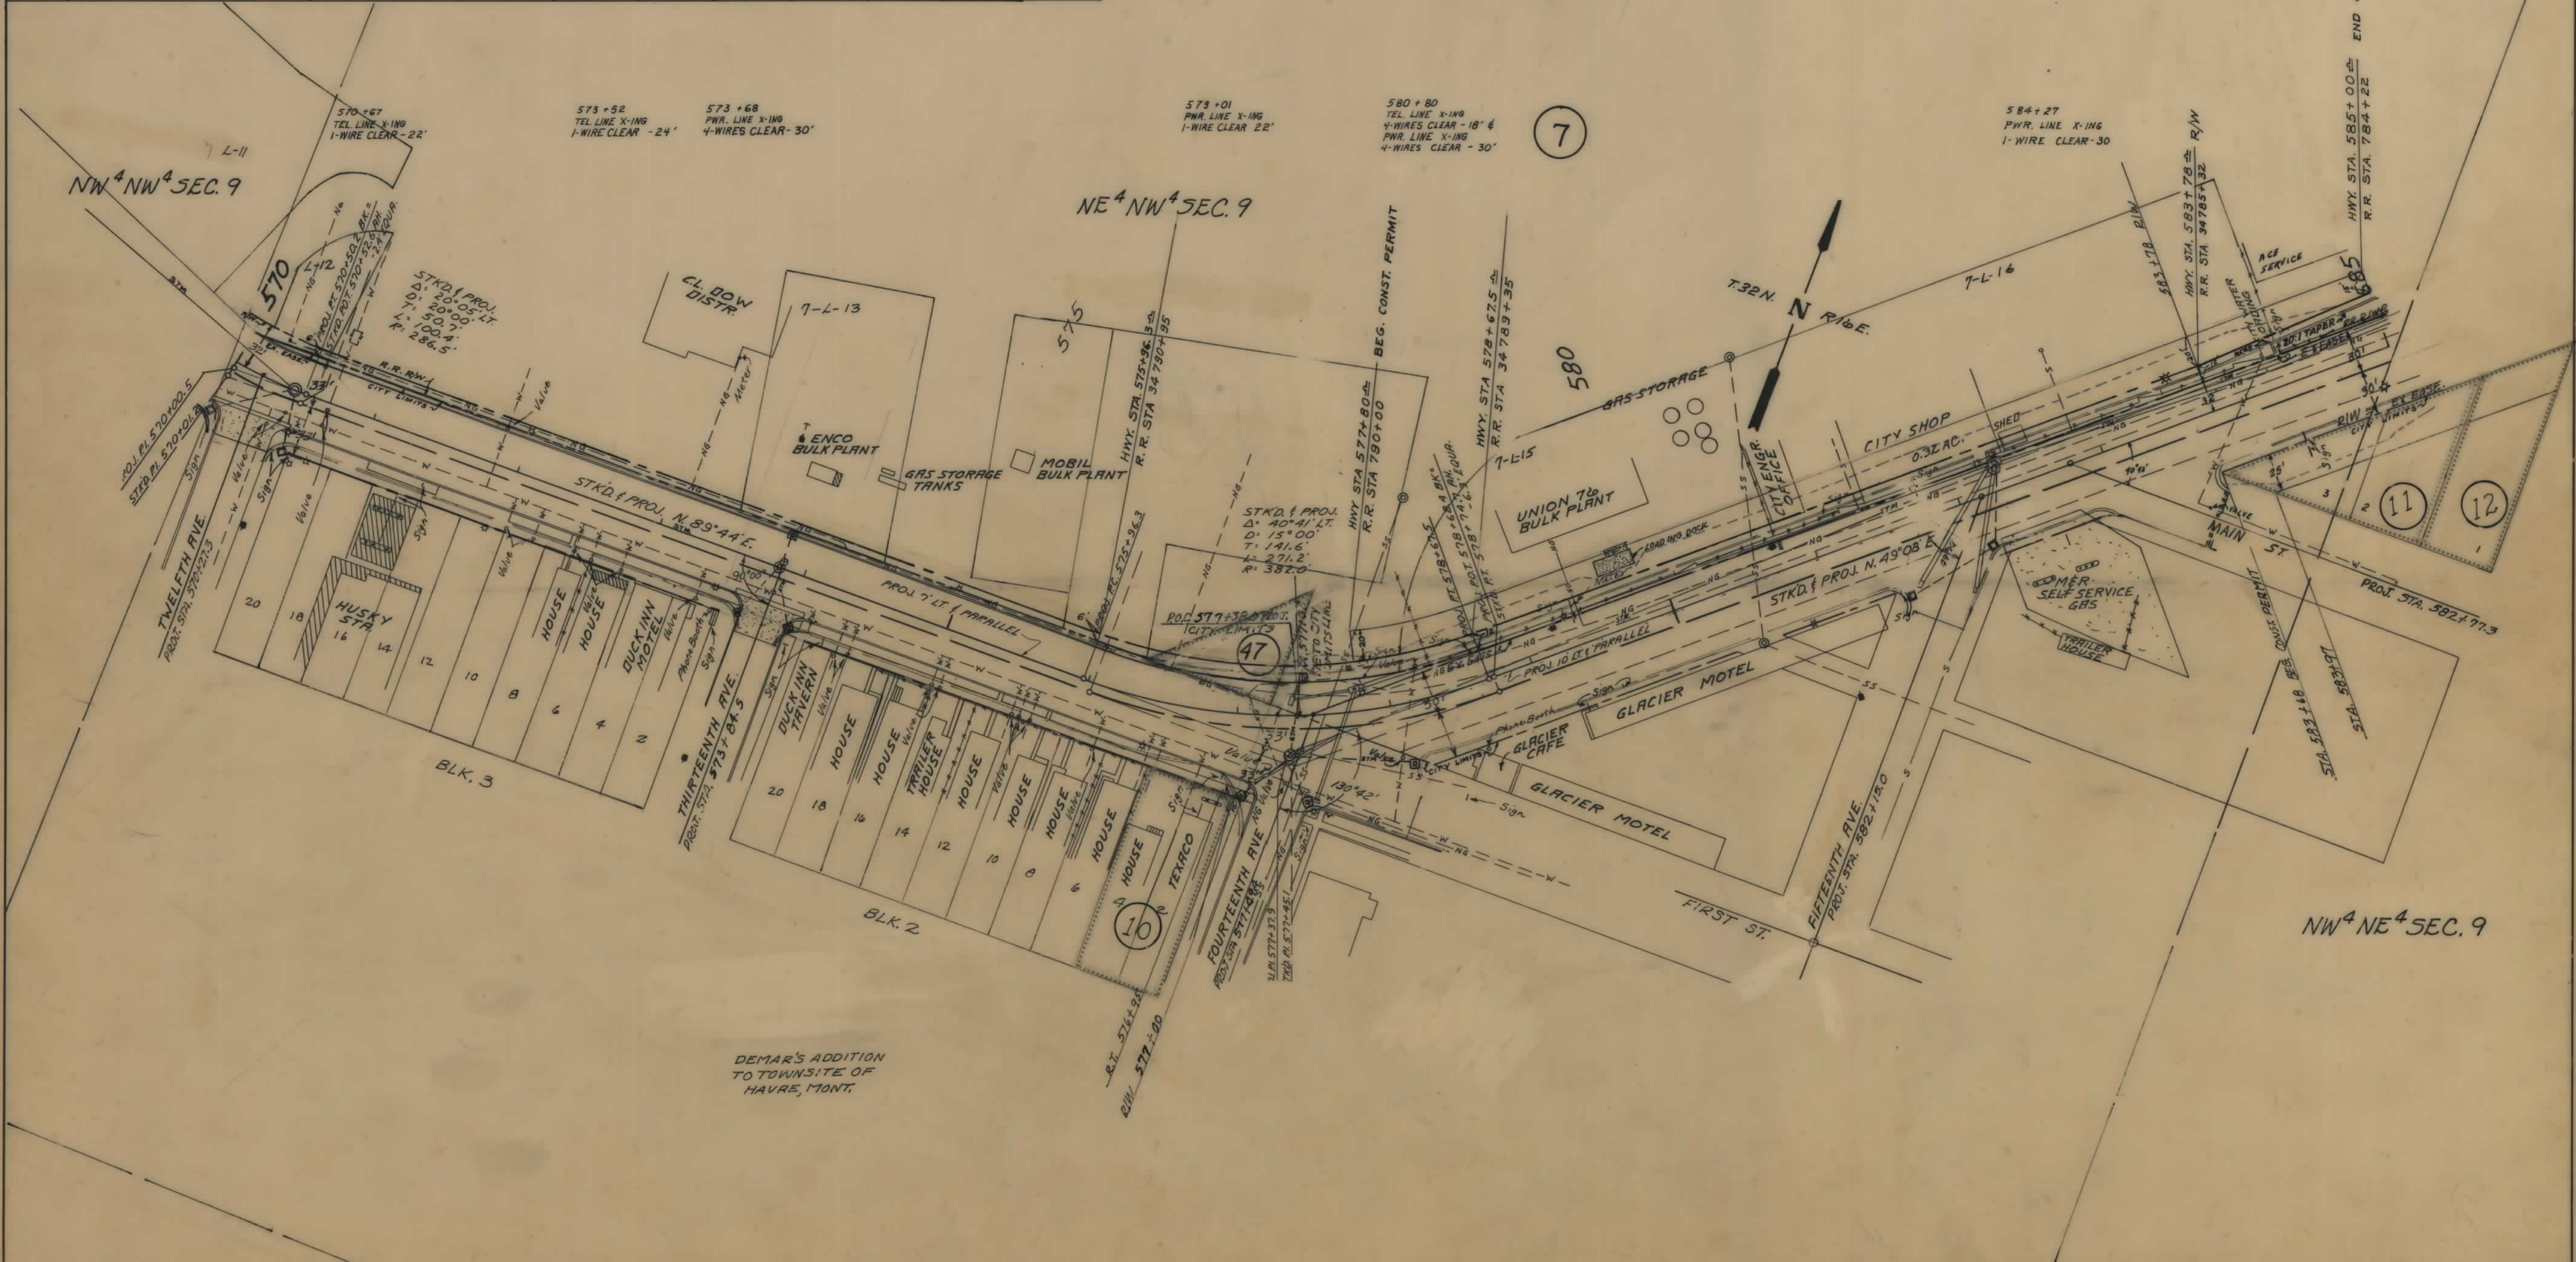

NOTE

CONSTRUCTION LIMITS INCLUDE BACKSLOPE ROUNDING

Auth. for Acq. 7-20-73

CONSTRUCTION LIMITS

TOP OF CUT

TOE OF FILL

MAP TRANS. TO R/W

MAP REVISED 8-1-74

ENRWA 3-26-74

STATE OF MONTANA

DEPARTMENT OF HIGHWAYS

LAND REQUIRED FOR RIGHT OF WAY

HILL COUNTY

SCALE 1"=50' MAP COMPLETED

OWNERSHIPS									
PARCEL	NAME	ADDRESS	TOTAL AREA	GROSS R/W AREA	R.T.W. AREA	AREA TO BE ACQUIRED	REMAINDER LEFT	REMAINDER RIGHT	CONST. PERMIT AREA
14	OBIE ADVERTISING INC.	1147 MCKINLEY AVE, HAVRE, MONT.							0.01 AC.
15	HAVRE LIVESTOCK COMM. CO.								0.36 AC.
16	CITY OF HAVRE	HAVRE, MONTANA	1.7 AC.	0.1 AC.	-0	0.1		1.6 AC.	
17	LEO M. KRAFT	RD. 909, HAVRE, MONTANA	5.8	SHEET	#	12			
42	CITY OF HAVRE								0.21 AC.
7	B.N.R.R.								0.13 AC.

FED. ROAD DIST. NO.	STATE OF	FED. AID PROJECT NUMBERS	STATE NO.	SHEET NO.	TOTAL SHEETS
8	MONTANA	CONST. NO. F-95(16)	1095-16	11	12

