


PLANS
NOT
TO
SCALE

FED. ROAD DIST. NO.	STATE	FED. AID PROJ. NO.	R/W	SHEET NO.	TOTAL SHEETS
1	MONT.	F 95 (9)	1095 (9)	1	4

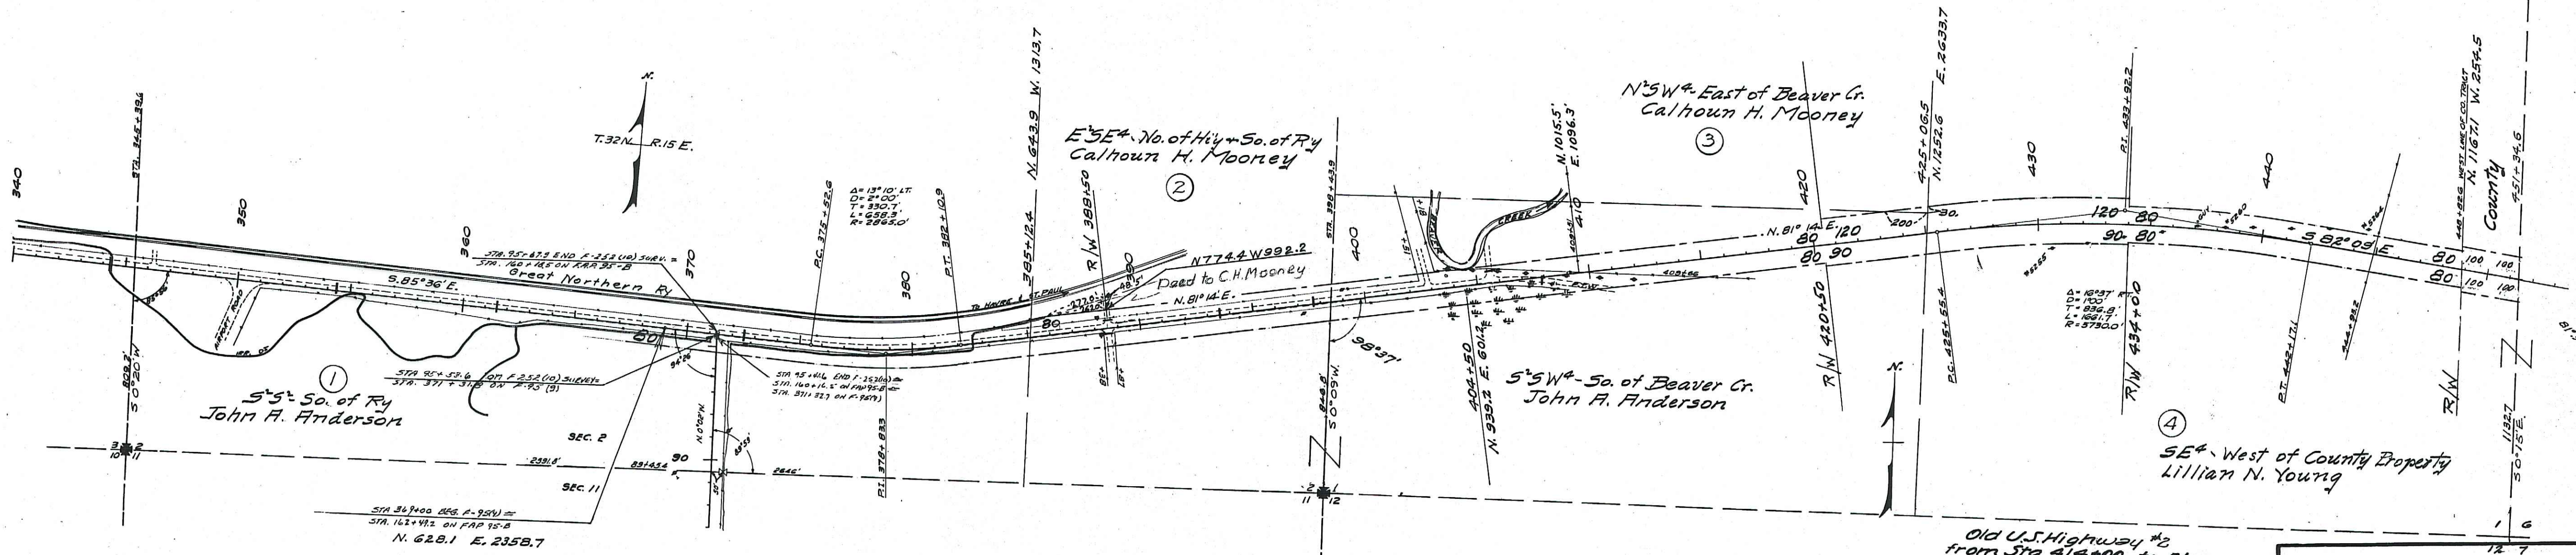

Old U.S. Highway #2
from Sta 414+00 to Sta
502+47.0 officially
abandoned Montana
Highway Commission
Oct 21-1958

STATE OF MONTANA
STATE HIGHWAY COMMISSION
PLAT SHOWING LAND
REQUIRED FOR RIGHT OF WAY
HILL COUNTY
SCALE 1"= 400' MAP COMPLETED Sept- 1951
DESCRIPTIONS WRITTEN BY _____ DATE _____
DESCRIPTIONS CHECKED BY _____ DATE _____
APPROVED BY _____
APPROVED BY Malcolm Bowden R/W ENGINEER

Quitclaim Deed to Hill County on March 26, 1976

Shop Site
Havre, Mont
16.96 A.

QUITCLAIM DEED TO:
BOOTHILL PROPERTIES INC.
DOC. NO. 589551
2/01/2013, 6.66 ACRES

QUITCLAIM DEED TO:
TRIPLE DOG BREWING CO., LLC
DOC. NO. 602655
RECORDED: 2/16/2017

UTILITY EASEMENT TO:
CITY OF HAVRE
DOC. NO. 602135
RECORDED: 12/14/2016

Old U.S. Highway #2 from
Sta 414+00 to Sta 502+47.0
officially abandoned
Montana Highway Commission
Oct. 21 - 1952

FED. ROAD DIST. NO.	STATE	FED. AID PROJ. NO.	R/W	SHEET NO.	TOTAL SHEETS
1	MONT.	95(9)	1095(09)	2	4

STATE OF MONTANA
STATE HIGHWAY COMMISSION
PLAT SHOWING LAND
REQUIRED FOR RIGHT OF WAY
HILL COUNTY
SCALE 1"=400' MAP COMPLETED Sept-1951
DESCRIPTIONS WRITTEN BY _____ DATE _____
DESCRIPTIONS CHECKED BY _____ DATE _____
APPROVED BY _____
APPROVED BY Malcolm Bowden R/W ENGINEER

