



PLANS  
NOT  
TO  
SCALE

FED. ROAD DIST. NO.	STATE	FED. AID PROJ. NO.	FISCAL YEAR	DATE
8	Mont.	F08A		

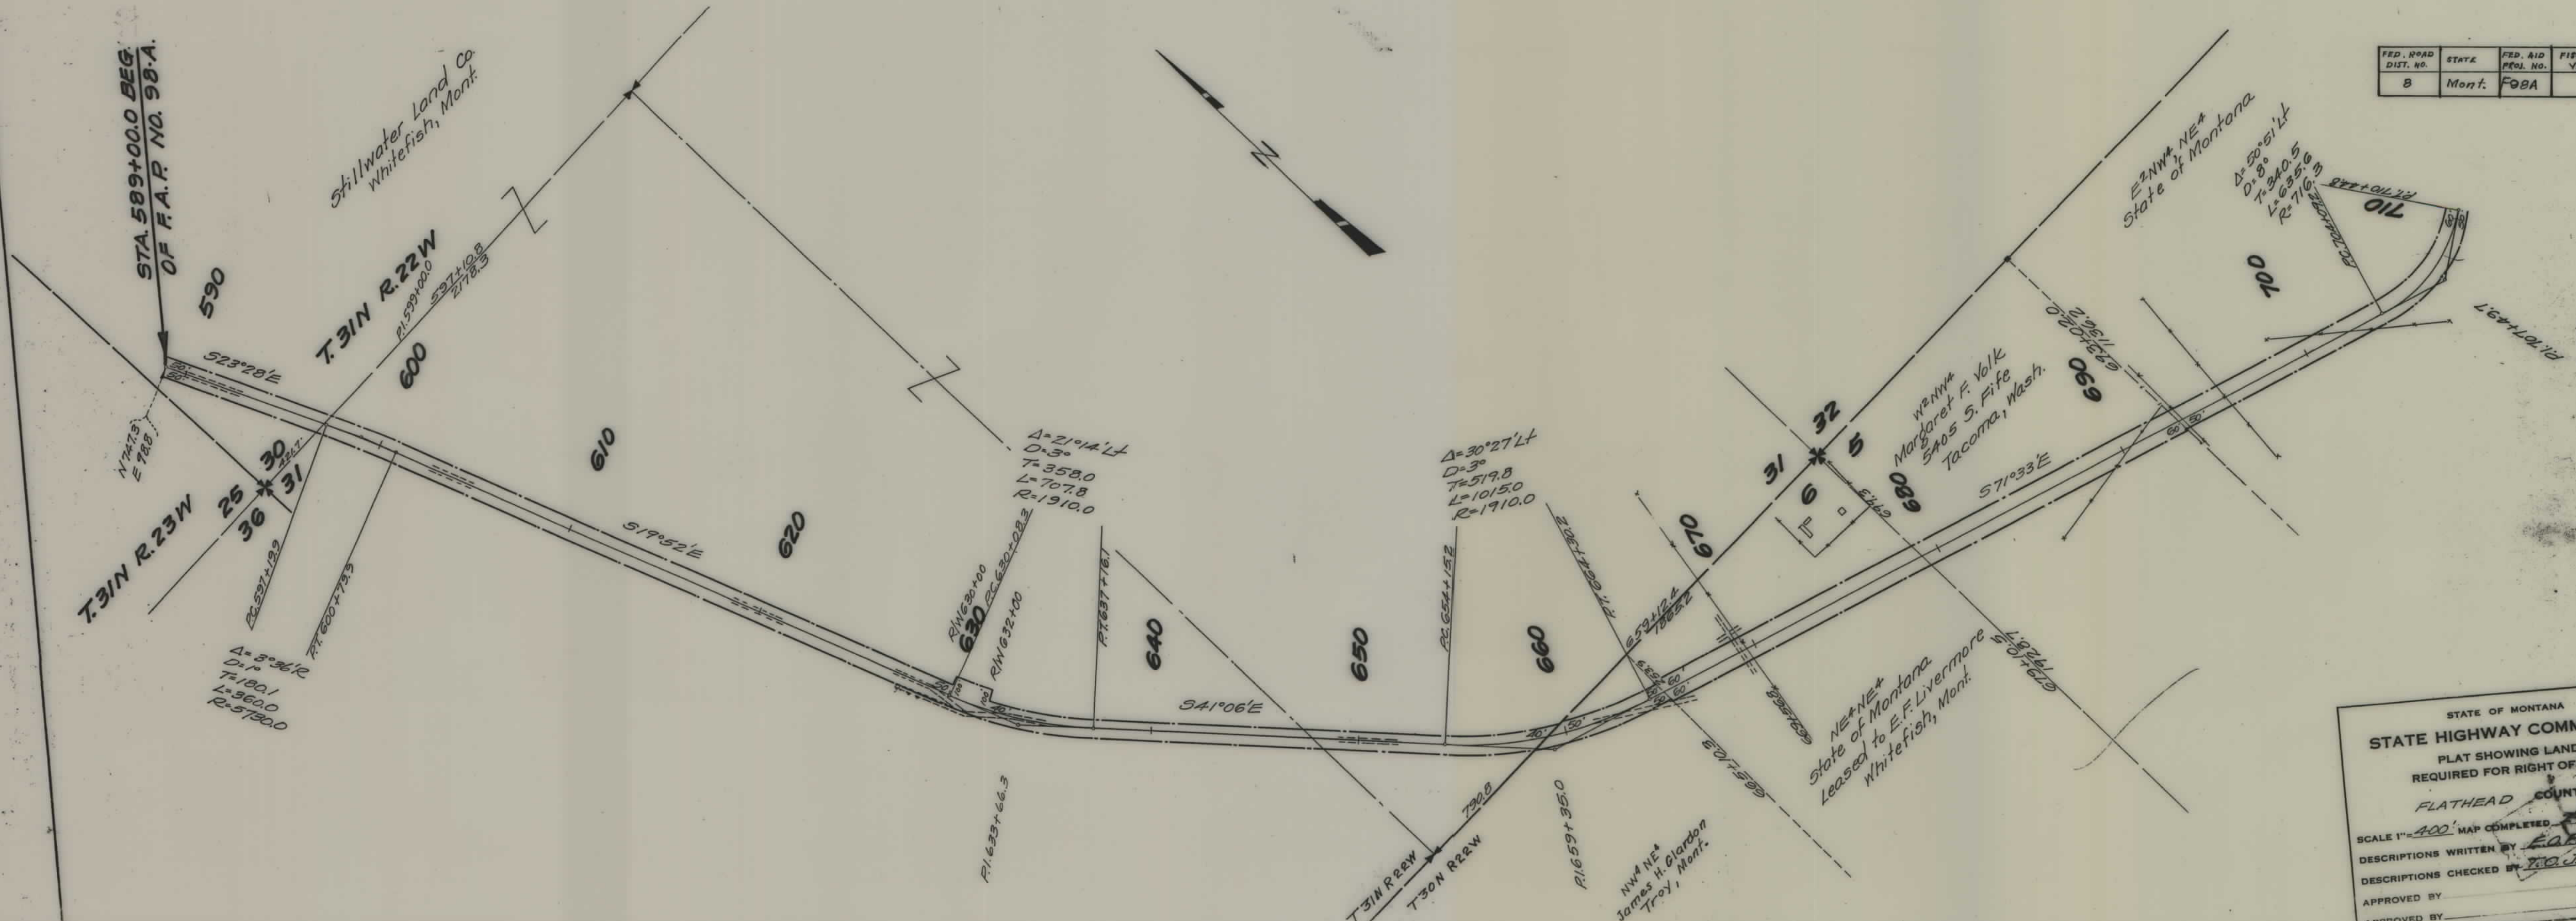

STATE OF MONTANA  
**STATE HIGHWAY COMMISSION**  
 PLAT SHOWING LAND  
 REQUIRED FOR RIGHT OF WAY  
 FLATHEAD COUNTY  
 SCALE 1"=400' MAP COMPLETED 11-15-35  
 DESCRIPTIONS WRITTEN BY E.A.B. DATE 2-14-35  
 DESCRIPTIONS CHECKED BY T.O.J. DATE 2-15-35  
 APPROVED BY \_\_\_\_\_ PLANS DEPT.  
 APPROVED BY \_\_\_\_\_ R.W. ENGINEER

FED. ROAD DIST. NO.	STATE	FED. AID PROJ. NO.	FISCAL YEAR	SHEET NO.	TOTAL SHEETS
8	Mont.	98A		2	4

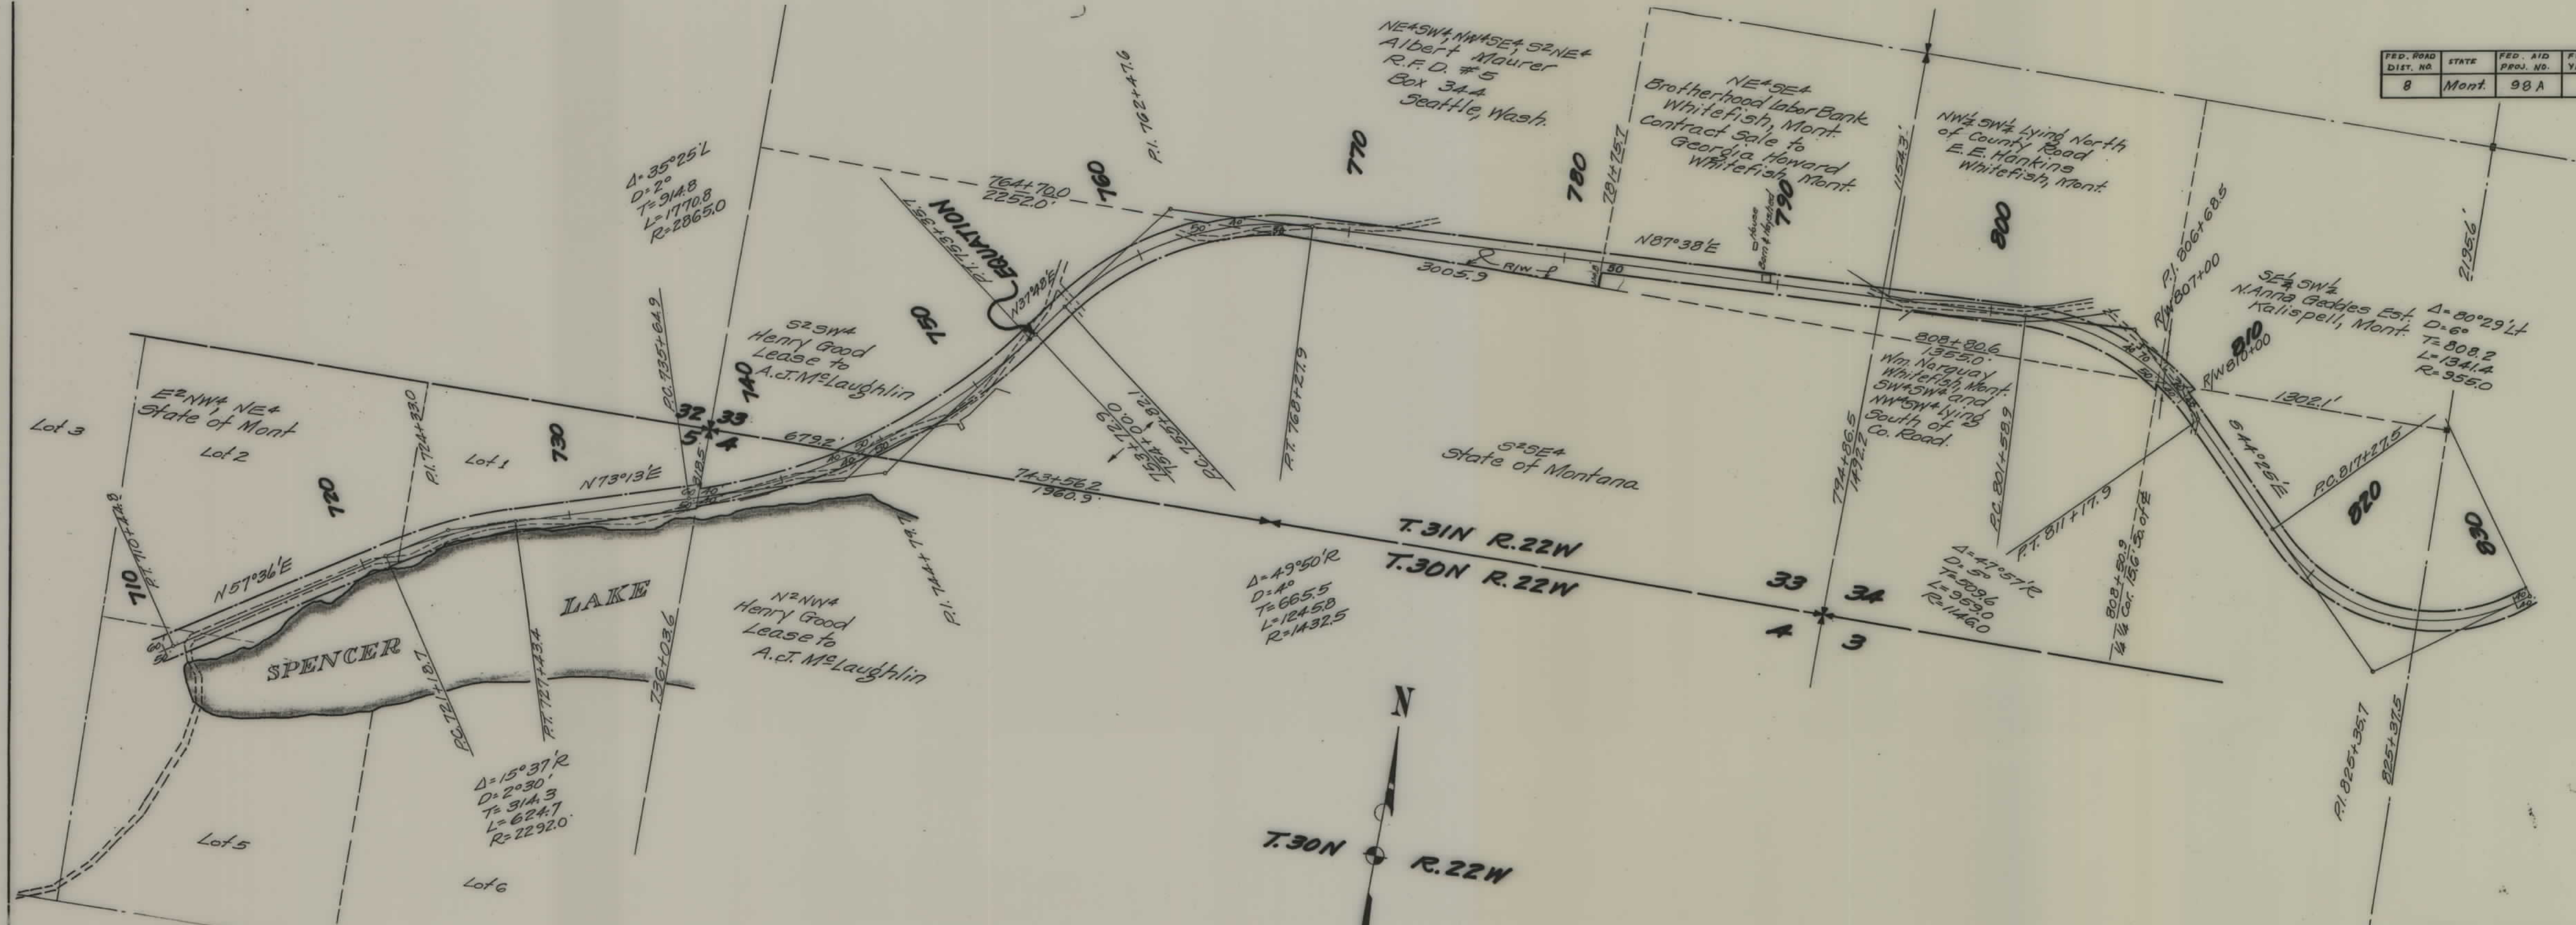


FLATHEAD COUNTY  
Scale 1" = 400' 2-13-33

FED. ROAD DIST. NO.	STATE	FED. AID PROJ. NO.	FISCAL YEAR	SHEET NO.	TOTAL SHEETS
8	Mont	98A		3	4



STA. 939+680.0 END F.A.P. 98A

FED. ROAD DIST. NO.	STATE	FED. AID PROJ. NO.	FISCAL YEAR	SHEET NO.	TOTAL SHEETS
1	MONT.	98-A		4	4

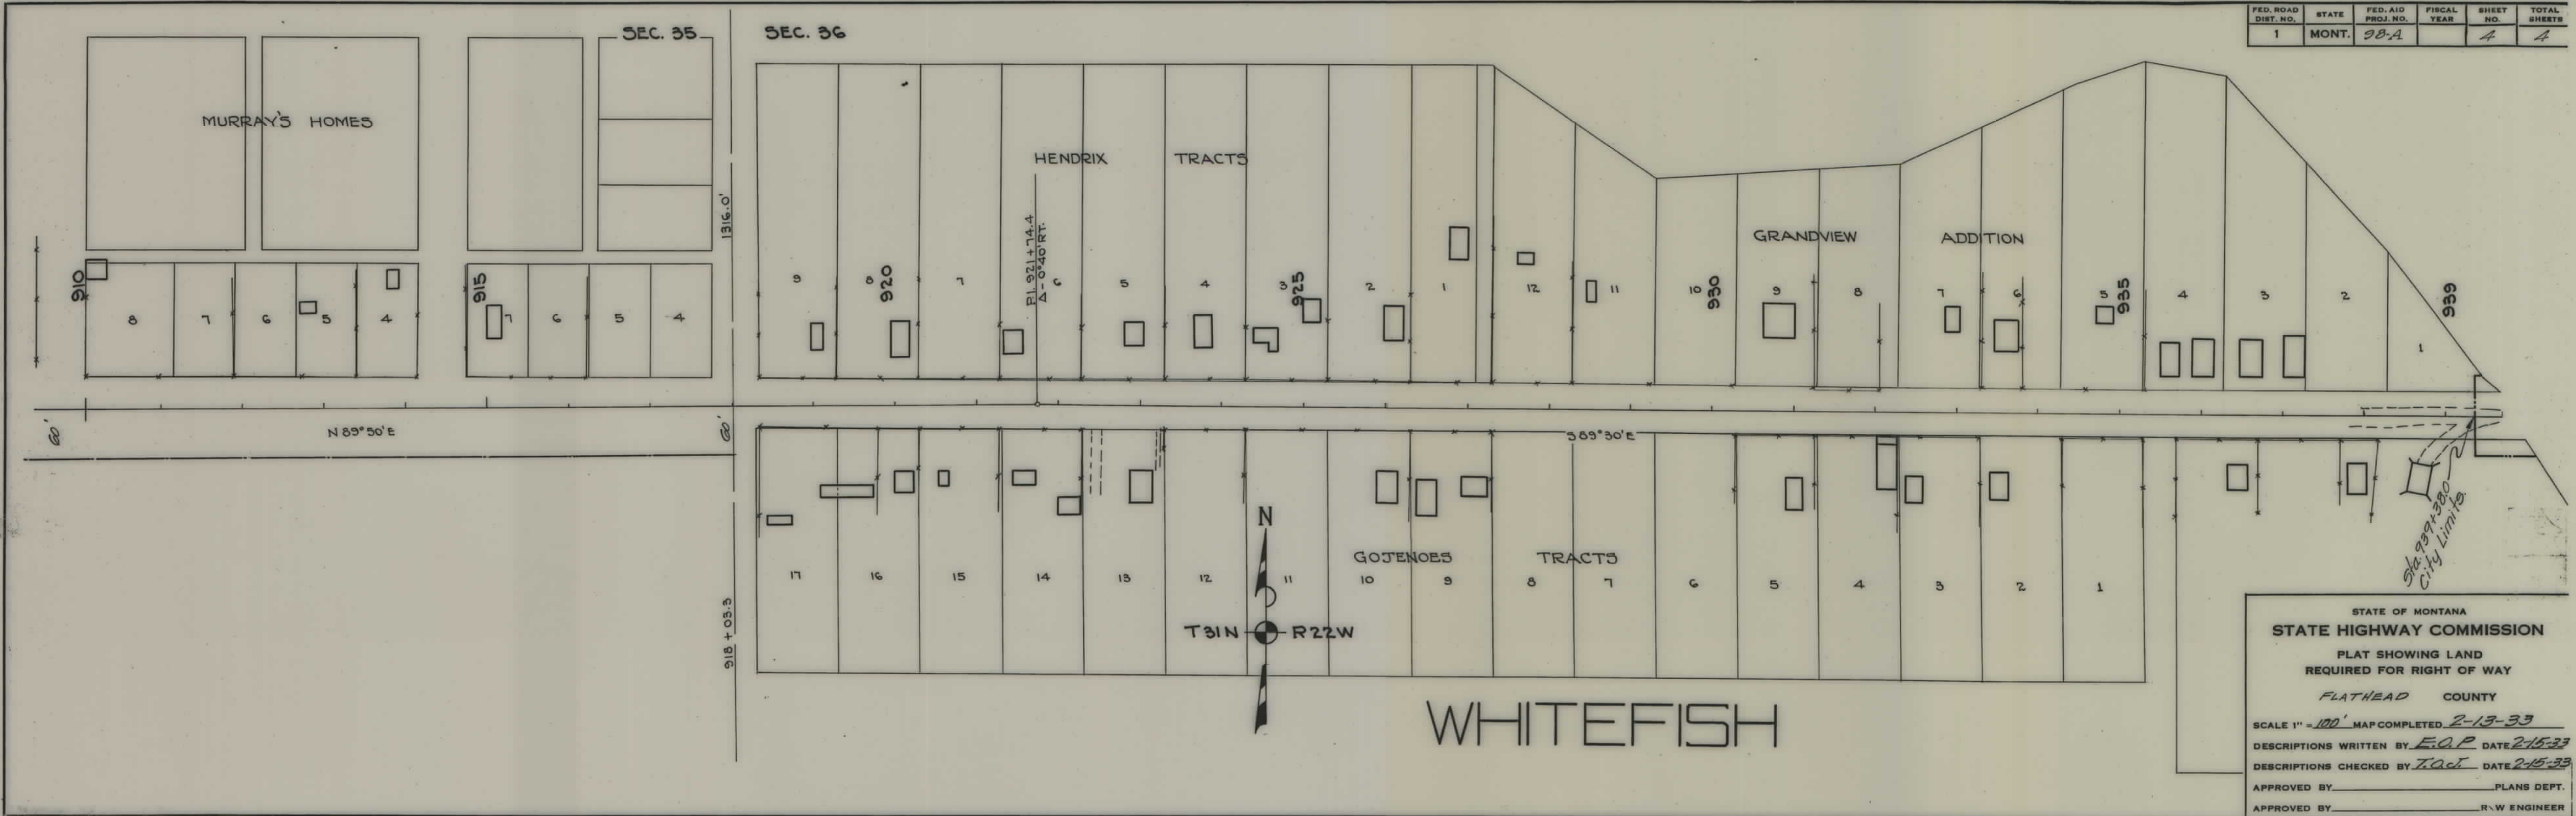

STATE OF MONTANA  
**STATE HIGHWAY COMMISSION**  
 PLAT SHOWING LAND  
 REQUIRED FOR RIGHT OF WAY  
 FLATHEAD COUNTY

SCALE 1" = 100' MAP COMPLETED 2-13-33  
 DESCRIPTIONS WRITTEN BY E.O.P. DATE 2-15-33  
 DESCRIPTIONS CHECKED BY T.O.J. DATE 2-15-33

APPROVED BY \_\_\_\_\_ PLANS DEPT.  
 APPROVED BY \_\_\_\_\_ R.W. ENGINEER