

PLANS

NOT

TO

SCALE

MAP SHOWING
SEVEN PER CENT
OR
TRUNK HIGHWAY SYSTEM

STATE OF MONTANA
AS APPROVED BY
U.S. BUREAU OF PUBLIC ROADS

I-IG-94-5(4)173

CONVENTIONAL SIGNS

RIGHT OF WAY LINE
CENTERLINE (C) OR PROJECTED LINE
STK'D. CENTERLINE
PARCEL NUMBER
OWNERSHIP BOUNDARY
R/W USE EXISTING R/W LT OR RT.
PRESENT TRAVELED WAY (RT.W.)
R/W LINE FENCED
RAILROAD R/W
CONSTRUCTION LIMITS
FENCE LINE
CONTROL OF ACCESS WITH FENCE
CONTROL OF ACCESS WITHOUT FENCE
GATE IN FENCE
CATTLE GUARD=24'
STATE & NATIONAL BORDER LINES
CITY OR TOWN LIMITS LINE
COUNTY LINE
RESERVATION LINE
TOWNSHIP & SECTION LINE
1/2 SECTION LINE
1/4 SECTION LINE
SECTION CORNER
1/4 SECTION COR.
1/4 SECTION COR.
CENTER OF SECTION
TELEPHONE OR TELEGRAPH POLES IN PLACE
POWER POLES IN PLACE
TEL. OR TEL. OR POWER POLES TO BE MOVED
NEW PIPES
OLD PIPES IN PLACE
OUTLET DITCH
INLET DITCH
DITCHES
CHANNEL CHANGES
BRIDGE
RAILROADS

CUT FILL

FOUND UNFOUND


CH. CH.

I N D E X		
PARCEL NO.	OWNERSHIPS	SHEET NO.
1	N. P. RY-R/W	2
2	N. P. RAILWAY-A CORP	2
3	ALBERT & BERTHA STROBEL	2,38
4	SHELDON. H. & DELPHA H. TUSLER	4
5	LESTER. D. & ROSE. M. TUSLER	4,586
6	C. M. ST. P. & P. R. R.	5,689
7	DELBERT. A. & EDNA. H. RADER	586
8	ALBERT. R. RAIHL, JR., PEARL. E. SELLARS & PHYLLIS. E. RAIHL & HARRY RAIHL	586
9	ALBERT. R. RAIHL, JR., PEARL. E. SELLARS & PHYLLIS. E. DAVIDSON	687
10	AMERICAN TEL. & TEL. CO. INC.	7
11	ALBERT. R. RAIHL, JR., PEARL. E. SELLARS & PHYLLIS. E. RAIHL & HARRY RAIHL	788
12, 15	LLOYD. E. & HELEN PROUDFOOT	8,981
13, 14	ALBERT. R. RAIHL, JR., PEARL. E. SELLARS, PHYLLIS. E. RAIHL & HARRY RAIHL	889
16, 23	ADOLPH & IDA SCHOTT	13, 10, 11812
17, 17A	THEODOR ALDINGER	10, 11812
18A, 18, 20	JAMES. C. & MYRTLE VAN WHEELER	15, 13814
19	FRED. J. & CAROLINE KAUL	16, 14815
21, 22	MYRTLE VAN WHEELER	13
24	LUDWIG & EMMA STROBEL	

STATE HIGHWAY COMMISSION OF MONTANA	
APPROVED: _____	
STATE HIGHWAY ENGINEER	DATE
DEPARTMENT OF COMMERCE BUREAU OF PUBLIC ROADS	
APPROVED: _____	
DIVISION ENGINEER	DATE


OWNERSHIPS							
PARCEL	NAME	ADDRESS	TOTAL AREA	GROSS R/W AREA	P.T.W. AREA	AREA TO BE ACQUIRED	REMAINDER
5	LESTER D. & ROSE M. TUSLER	TERRY, MONT.	377.98 AC.	21.48 AC.	4.52 AC.	16.96 AC.	356.50 AC.
6	MILWAUKEE R.R.			4.53 "		4.53 "	
7	DELBERT A. & EDNA H. KADER		4.40 "	1.93 "		1.93 "	2.47 "
8	ALBERT R. RAINL, JR., PEARL E. SELLARS, PHYLLIS E. RAINL & HARRY RAINL	% ALBERT R. RAINL, JR., TERRY, MONT.	4.60 "	2.69 "		2.69 "	1.91 "

FED. ROAD DIST. NO.	STATE	FED. AID PROJECT NUMBERS	STATE NO.	SHEET NO.	TOTAL SHEETS
8	MONT.	1-16-94-5(4)173	8945-04	5	16

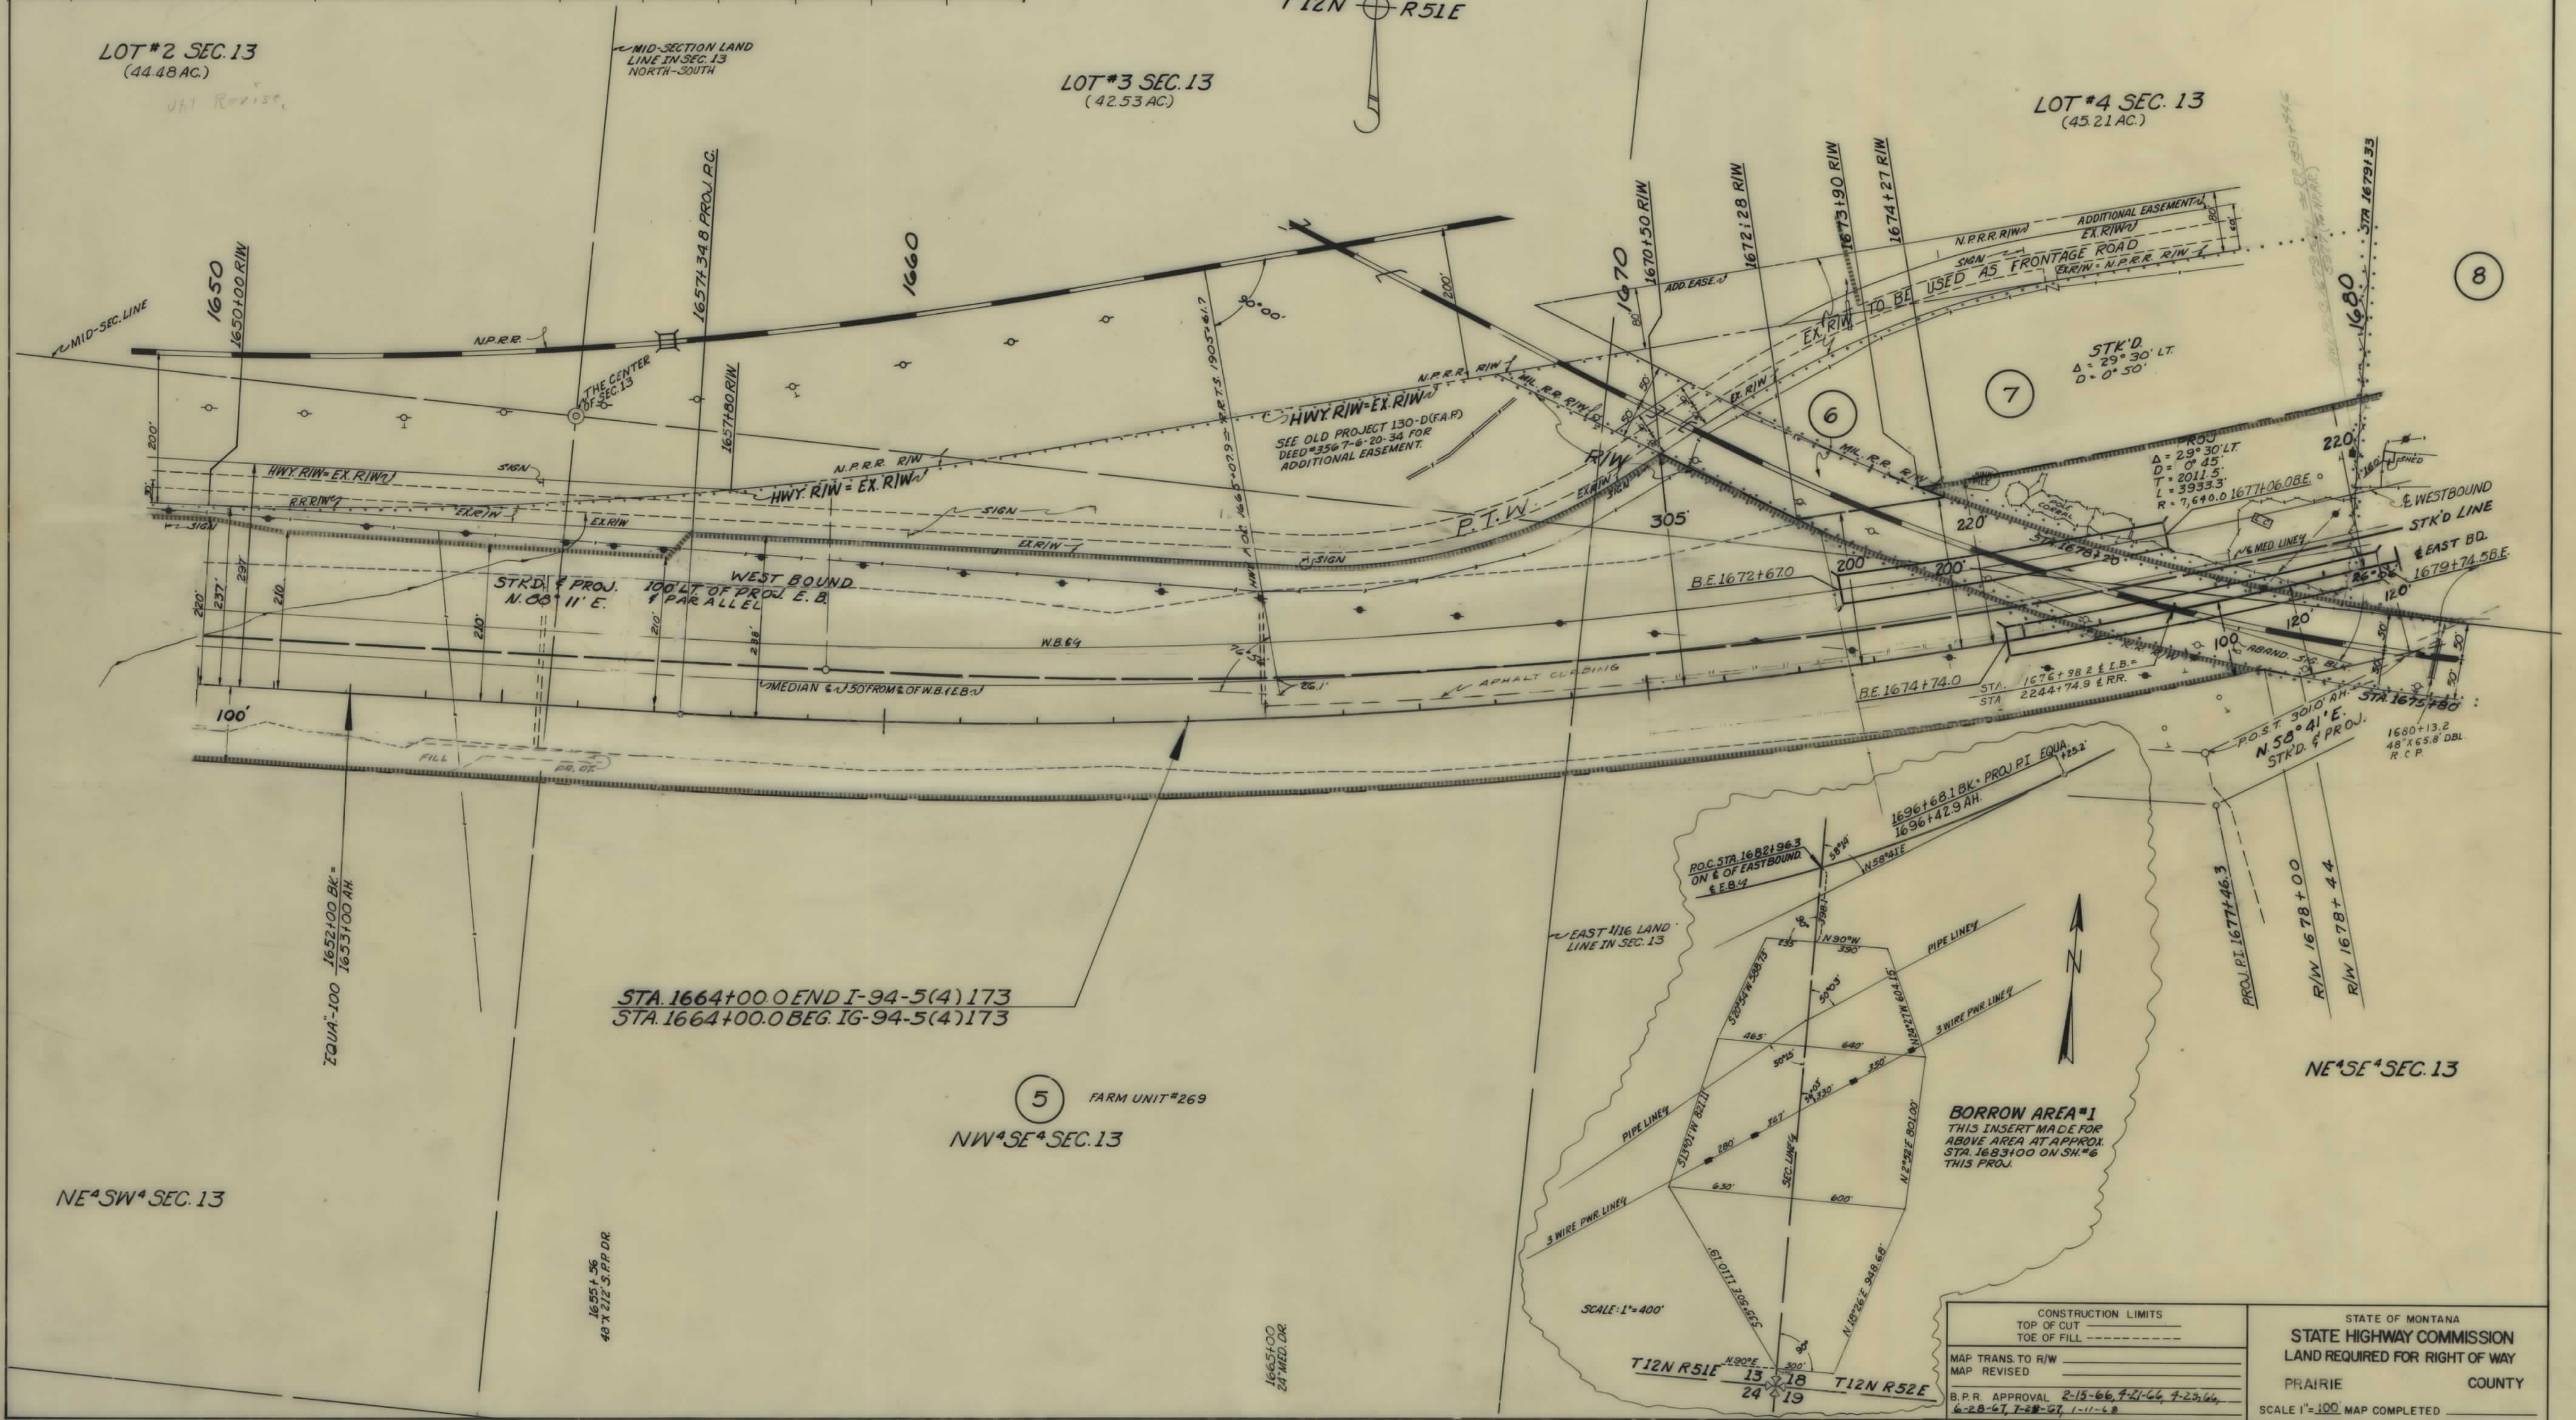

OWNERSHIPS							
PARCEL	NAME	ADDRESS	TOTAL AREA	GROSS R/W AREA	P.T.W. AREA	AREA TO BE ACQUIRED	
						LEFT	RIGHT
5	LESTER D. & ROSE M. TUSLER	TERRY, MONT.	377.98 AC.	21.48 AC.	4.52 AC.	16.36 AC.	356.50 AC.
6	MILWAUKEE R.R.			4.53 "		4.53 "	
7	DELBERT A. & EDNA H. RADER	TERRY, MONT.	4.40 "	1.93 "		1.93 "	2.47 "
8	ALBERT R. RAHL, JR., PEARL E. SELLARS & PHYLLIS E. RAHL & HARRY RAHL	1/4 ALBERT R. RAHL, JR., TERRY, MONT.	4.60 "	2.69 "		2.69 "	1.91 "
9	ALBERT R. RAHL, JR., PEARL E. SELLARS & PHYLLIS E. DAVIDSON	1/4 ALBERT R. RAHL, JR., TERRY, MONT.	409.17 "	53.35 "		53.35 "	33.07 "
							322.75 "

FED. ROAD DIST. NO.	STATE	FED. AID PROJECT NUMBERS		STATE NO.	SHEET NO.	TOTAL SHEETS
		CONST. NO.	R/W NO.			
8	MONT.		I-16-94-5(4)173	8945-04	6	16

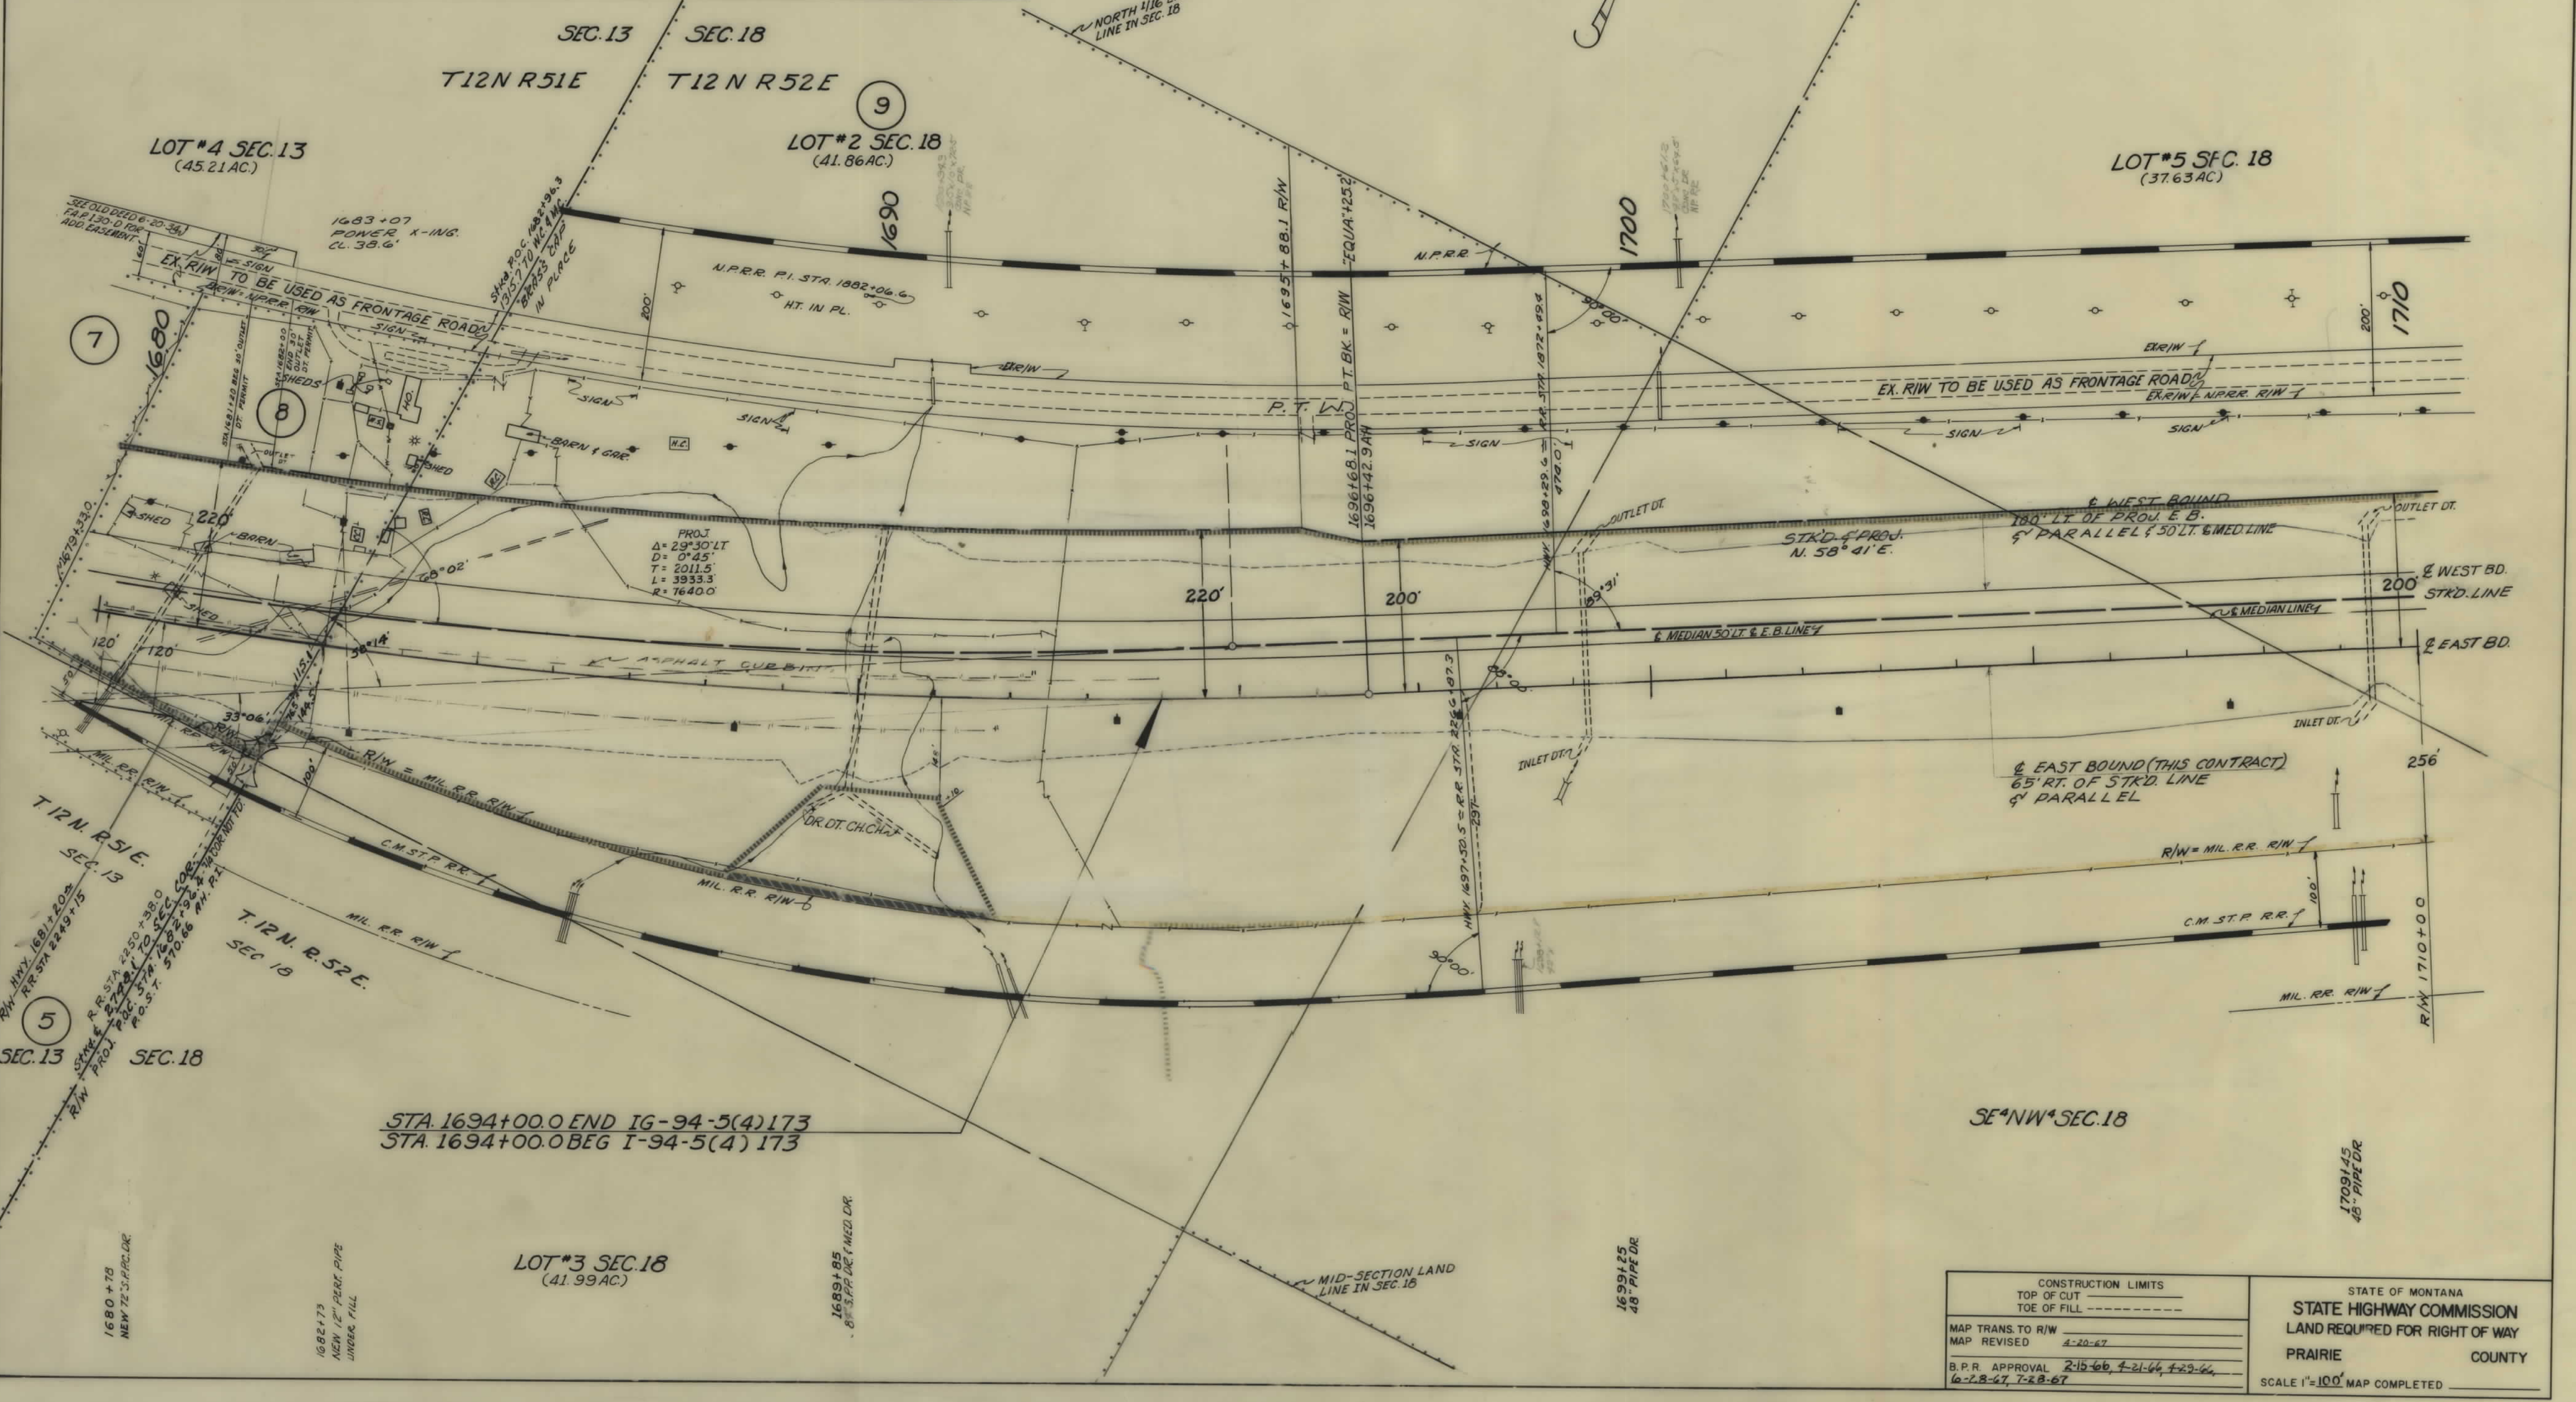

CONSTRUCTION LIMITS
TOP OF CUT
TOE OF FILL

MAP TRANS. TO R/W
MAP REVISED
B.P.R. APPROVAL


2-15-66, 4-21-66, 4-23-66
6-28-67, 7-28-67

STATE OF MONTANA
STATE HIGHWAY COMMISSION
LAND REQUIRED FOR RIGHT OF WAY
PRAIRIE COUNTY

SCALE 1"=100' MAP COMPLETED

OWNERSHIPS								
PARCEL	NAME	ADDRESS	TOTAL AREA	GROSS R/W AREA	P.T.W. AREA	AREA TO BE ACQUIRED	REMAINDER	
							LEFT	RIGHT
9	ALBERT R. RAIHL, JR., PEARL E. SELLARS & PHYLLIS E. DAVIDSON	50 ALBERT R. RAIHL, JR., TERRY, MONT.	409.17 AC.	53.35 AC.		53.35 AC.	33.07 AC.	322.75 AC.
10	AMERICAN TEL. & TEL. CO. INC.	90 DIV. ACC'T. MGR., 20 WACKER DR., CHICAGO, 6, ILLINOIS	0.41 "	0.02 "		0.02 "	0.39 "	
11	ALBERT R. RAIHL, JR., PEARL E. SELLARS & PHYLLIS E. RAIHL & HARRY RAIHL	50 ALBERT R. RAIHL, JR., TERRY, MONT.	11.96 "	9.12 "		9.12 "	2.84 "	


FED. ROAD DIST. NO.	STATE	FED. AID PROJECT NUMBERS		STATE NO.	SHEET NO.	TOTAL SHEETS
8	MONT.	CONST. NO.	R/W NO.			
		11G-94-5(4)173		8945-04	7	16

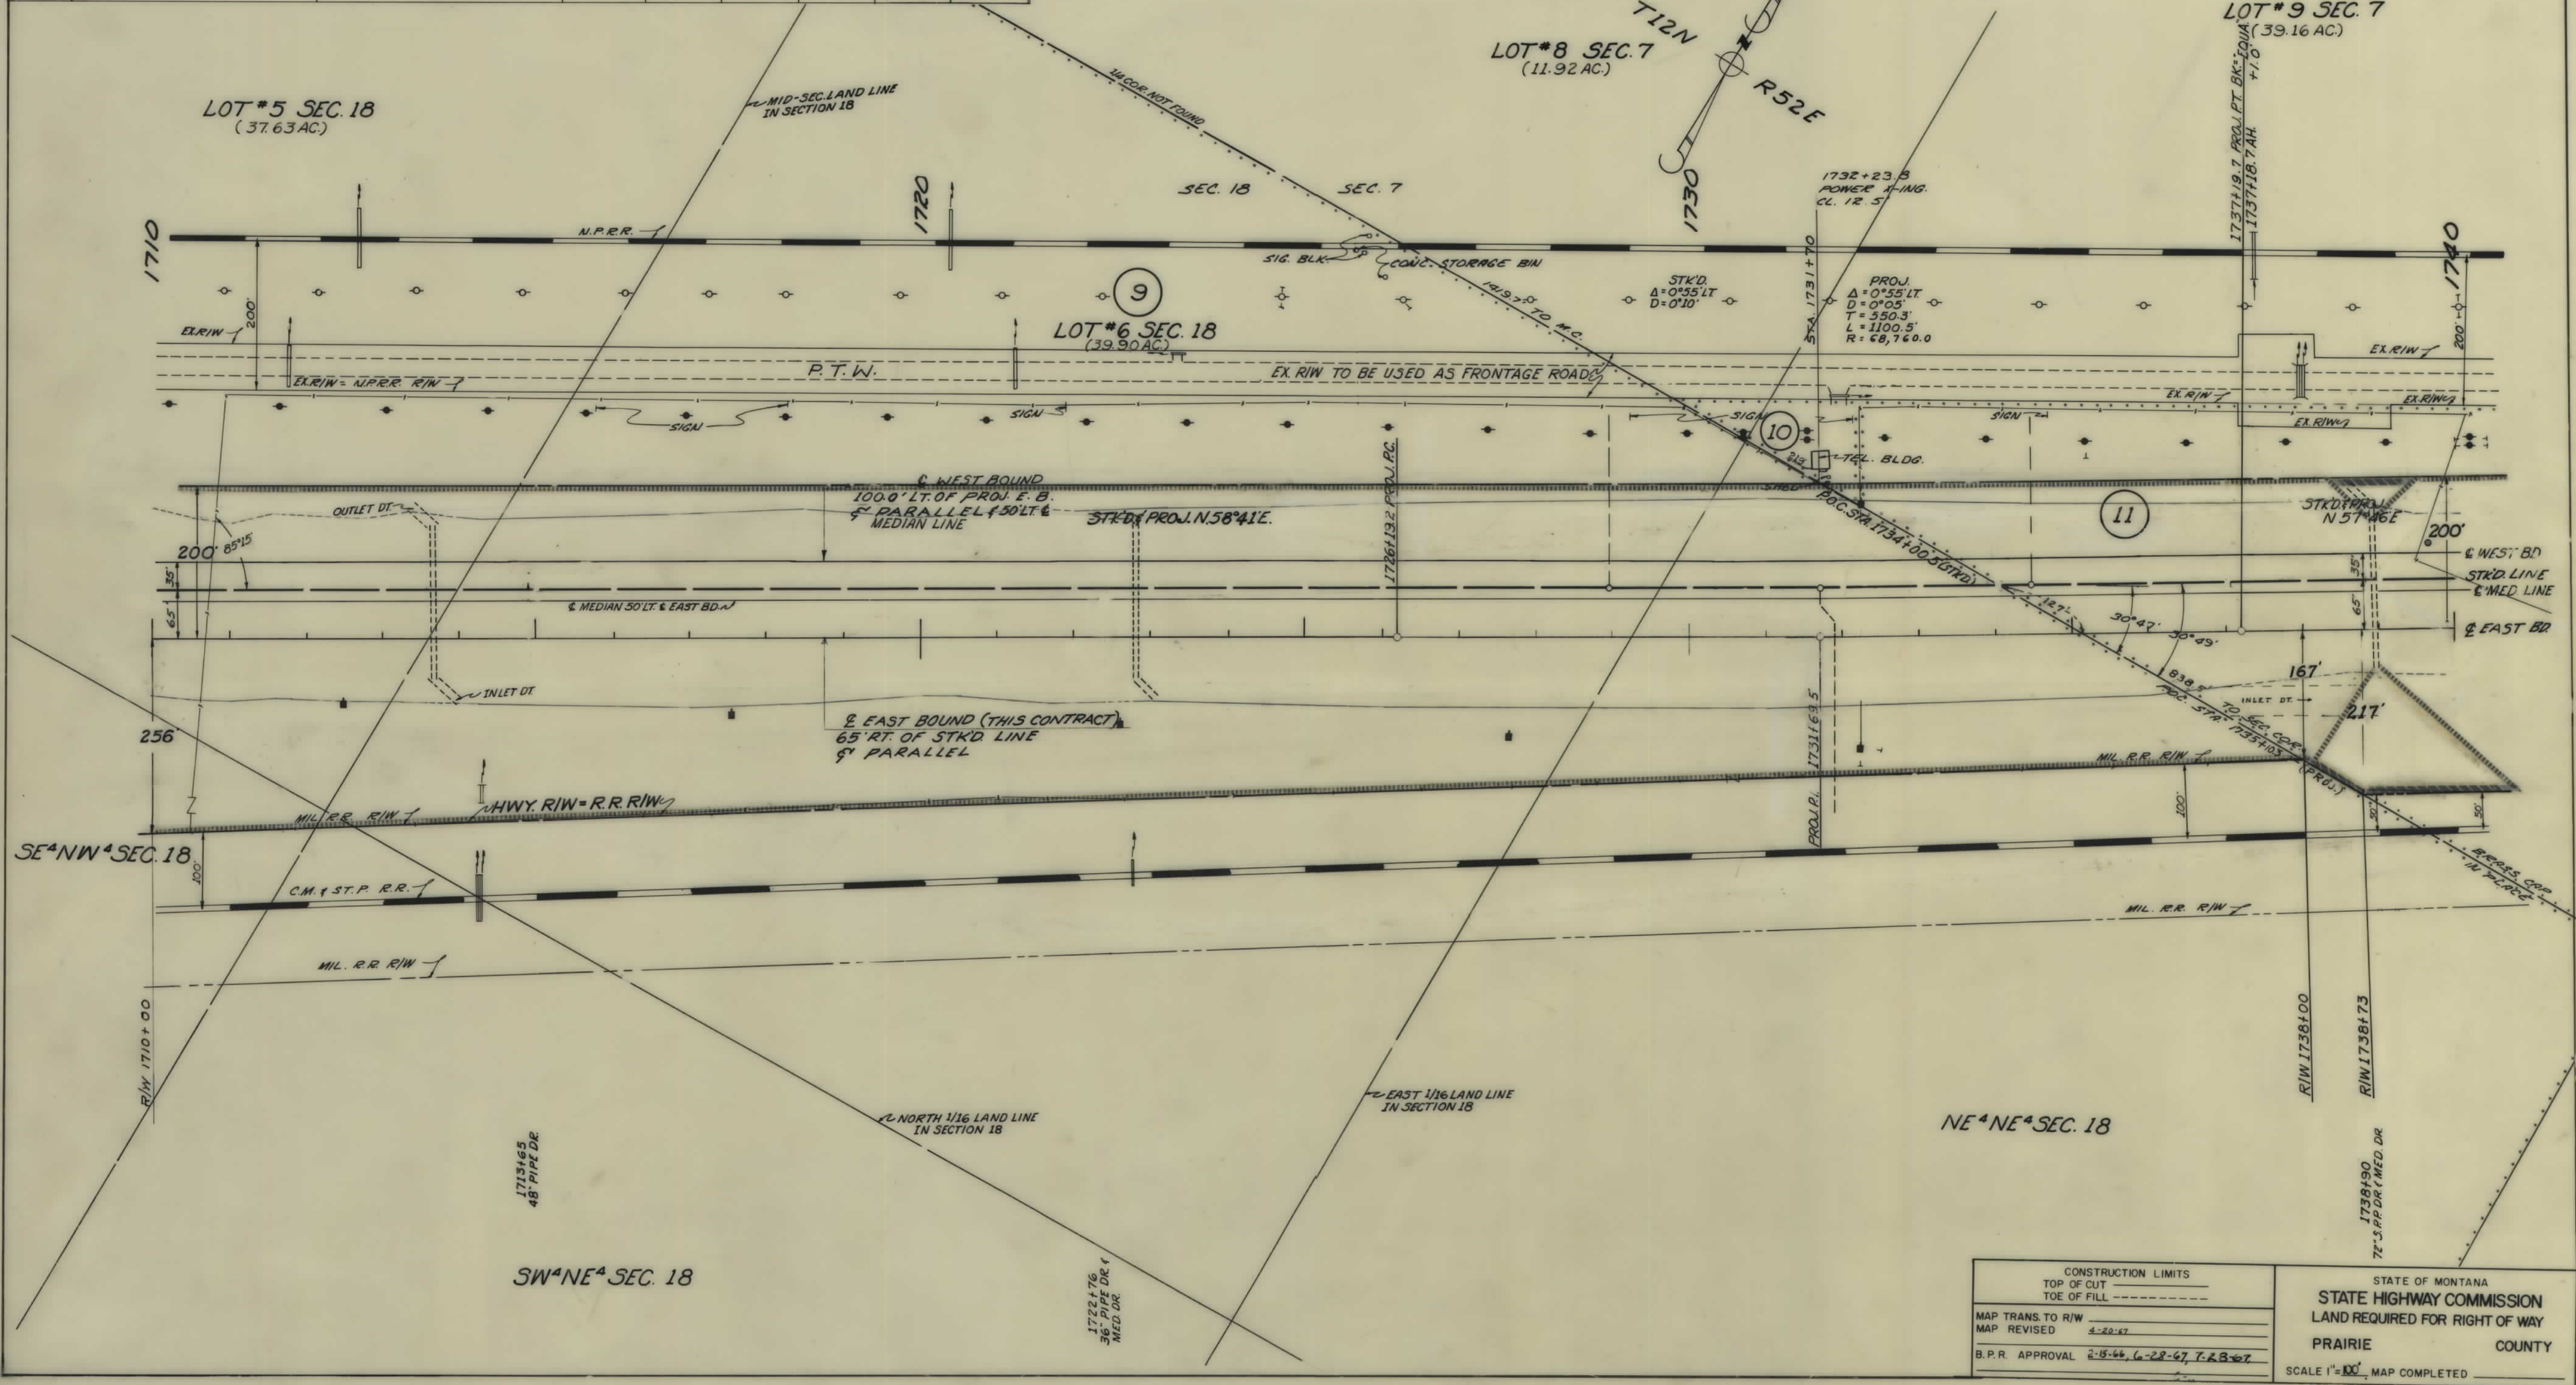

CONSTRUCTION LIMITS TOP OF CUT TOE OF FILL		STATE OF MONTANA STATE HIGHWAY COMMISSION LAND REQUIRED FOR RIGHT OF WAY PRAIRIE COUNTY	
MAP TRANS. TO R/W MAP REVISED 4-20-67		SCALE 1"=100' MAP COMPLETED	
B.P.R. APPROVAL 2-5-66, 6-22-67, T.R.B.			

OWNERSHIPS									
PARCEL	NAME	ADDRESS	TOTAL AREA	GROSS R/W AREA	P.T.W. AREA	AREA TO BE ACQUIRED	REMAINDER		CONST. PERMIT AREA
15	LLOYD E. & HELEN PROUDFOOT	539 MAPLE AVE, MILOITAS, CALIF.		9.29 AC.		9.29 AC.	LEFT	RIGHT	
12 & 15	LLOYD E. & HELEN PROUDFOOT	" " " "	233.68 AC.	37.43 "		37.43 "	17.67 AC.	178.58 AC.	
16	ADOLPH & IDA SCHOTT	FALLON, MONT.		28.71 "		28.71 "			
17	THEODOR ALDINGER	" " " "	159.83 "	13.35 "	0.45 AC.	12.90 "	141.24 "	5.24 "	0.94 AC.
I-A	NORTHERN PACIFIC R.R.			0.98 "		0.98 "			


FED. ROAD DIST. NO.	STATE	FED. AID PROJECT NO.	STATE	SHEET NO.	TOTAL SHEETS
8	MONT.	1-16-94-5(4)173	8945-04	10	16

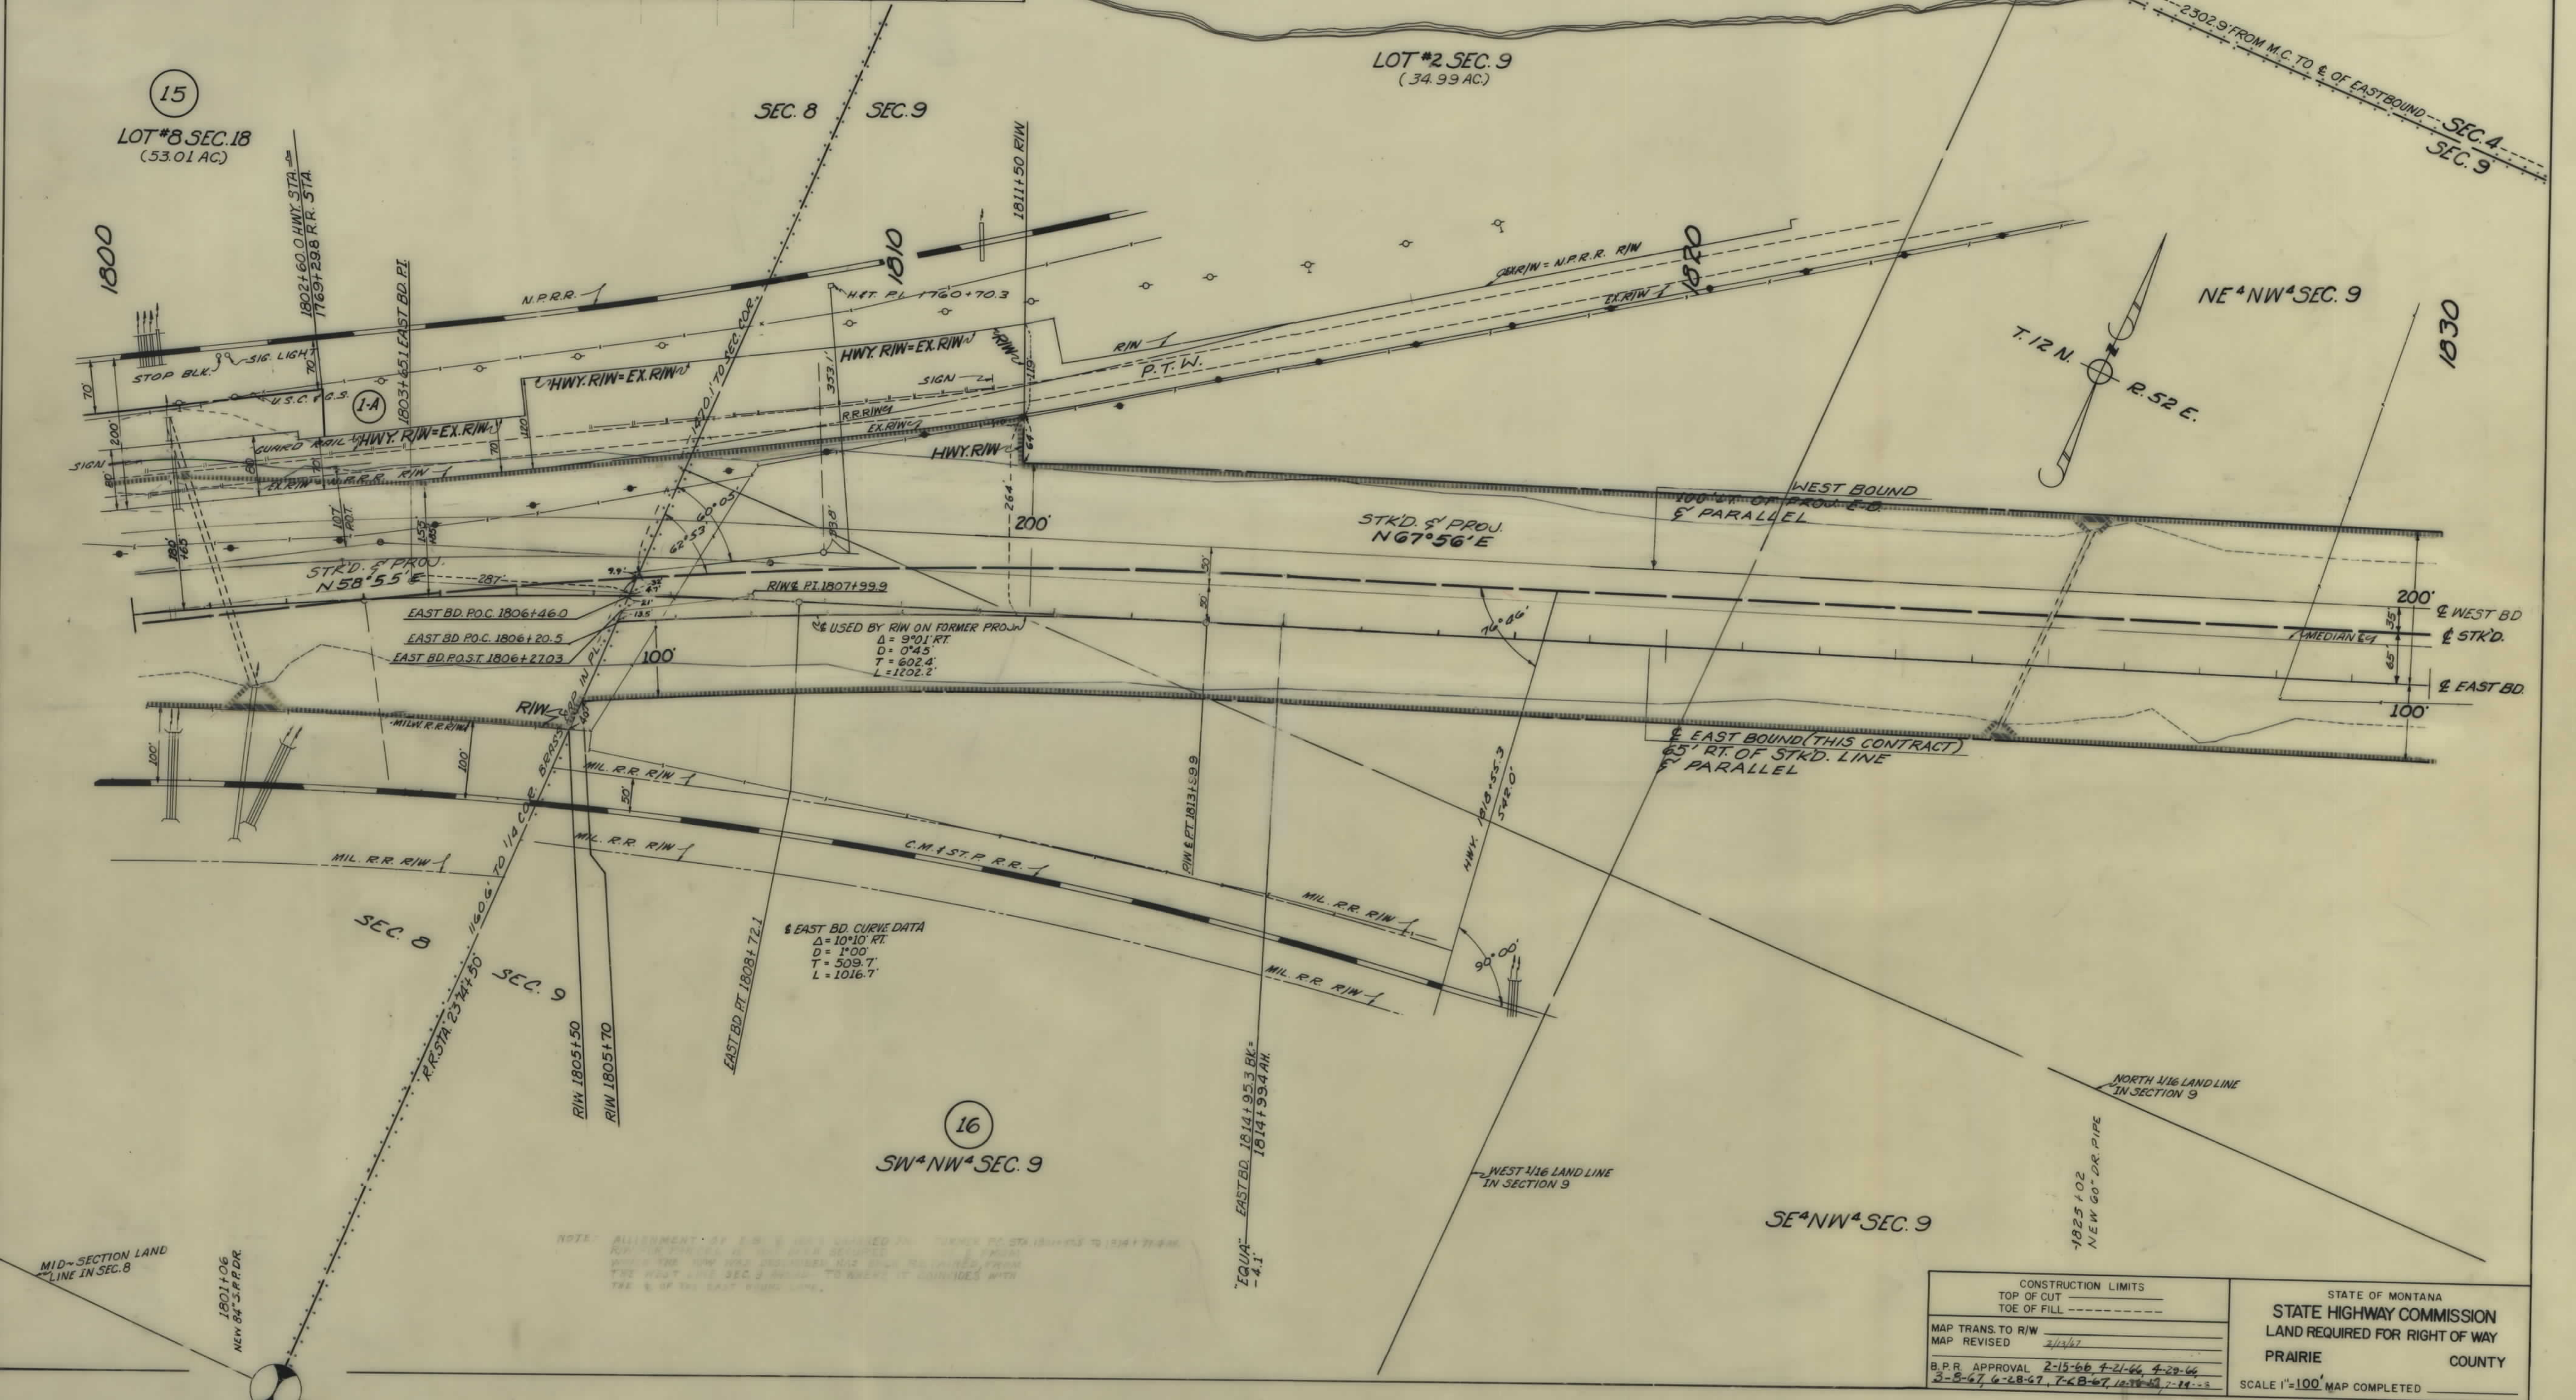

CONSTRUCTION LIMITS		STATE OF MONTANA	
TOP OF CUT		STATE HIGHWAY COMMISSION	
TOE OF FILL		LAND REQUIRED FOR RIGHT OF WAY	
MAP TRANS. TO R/W		PRAIRIE	
MAP REVISED 2/14/47		COUNTY	
B.P.R. APPROVAL 2-15-66, 4-21-66, 4-29-66		SCALE 1"=100' MAP COMPLETED	
3-9-67, 6-28-67, 7-6-67, 12-18-67, 7-14-68			


OWNERSHIPS										CONST. PERMIT AREA
PARCEL	NAME	ADDRESS	TOTAL AREA	GROSS R/W AREA	P.T.W. AREA	AREA TO BE ACQUIRED	REMAINDER			
							LEFT	RIGHT		
16	ADOLPH & IDA A. SCHOTT	FALLON, MONT.		28.71 AC.		28.71 AC.				
17	THEODORE ALDINGER	" , " .	159.83 "	13.35 "	0.45 AC.	12.90 "	141.24 AC	5.24 AC	0.94 AC.	

FED. ROAD DIST. NO.	STATE	FED. AID PROJECT CONST. NO.	NUMBERS R/W NO.	STATE NO.	SHEET NO.	TOTAL SHEETS
8	MONT.		1-IG-94-5(4)173	8945-04	11	16

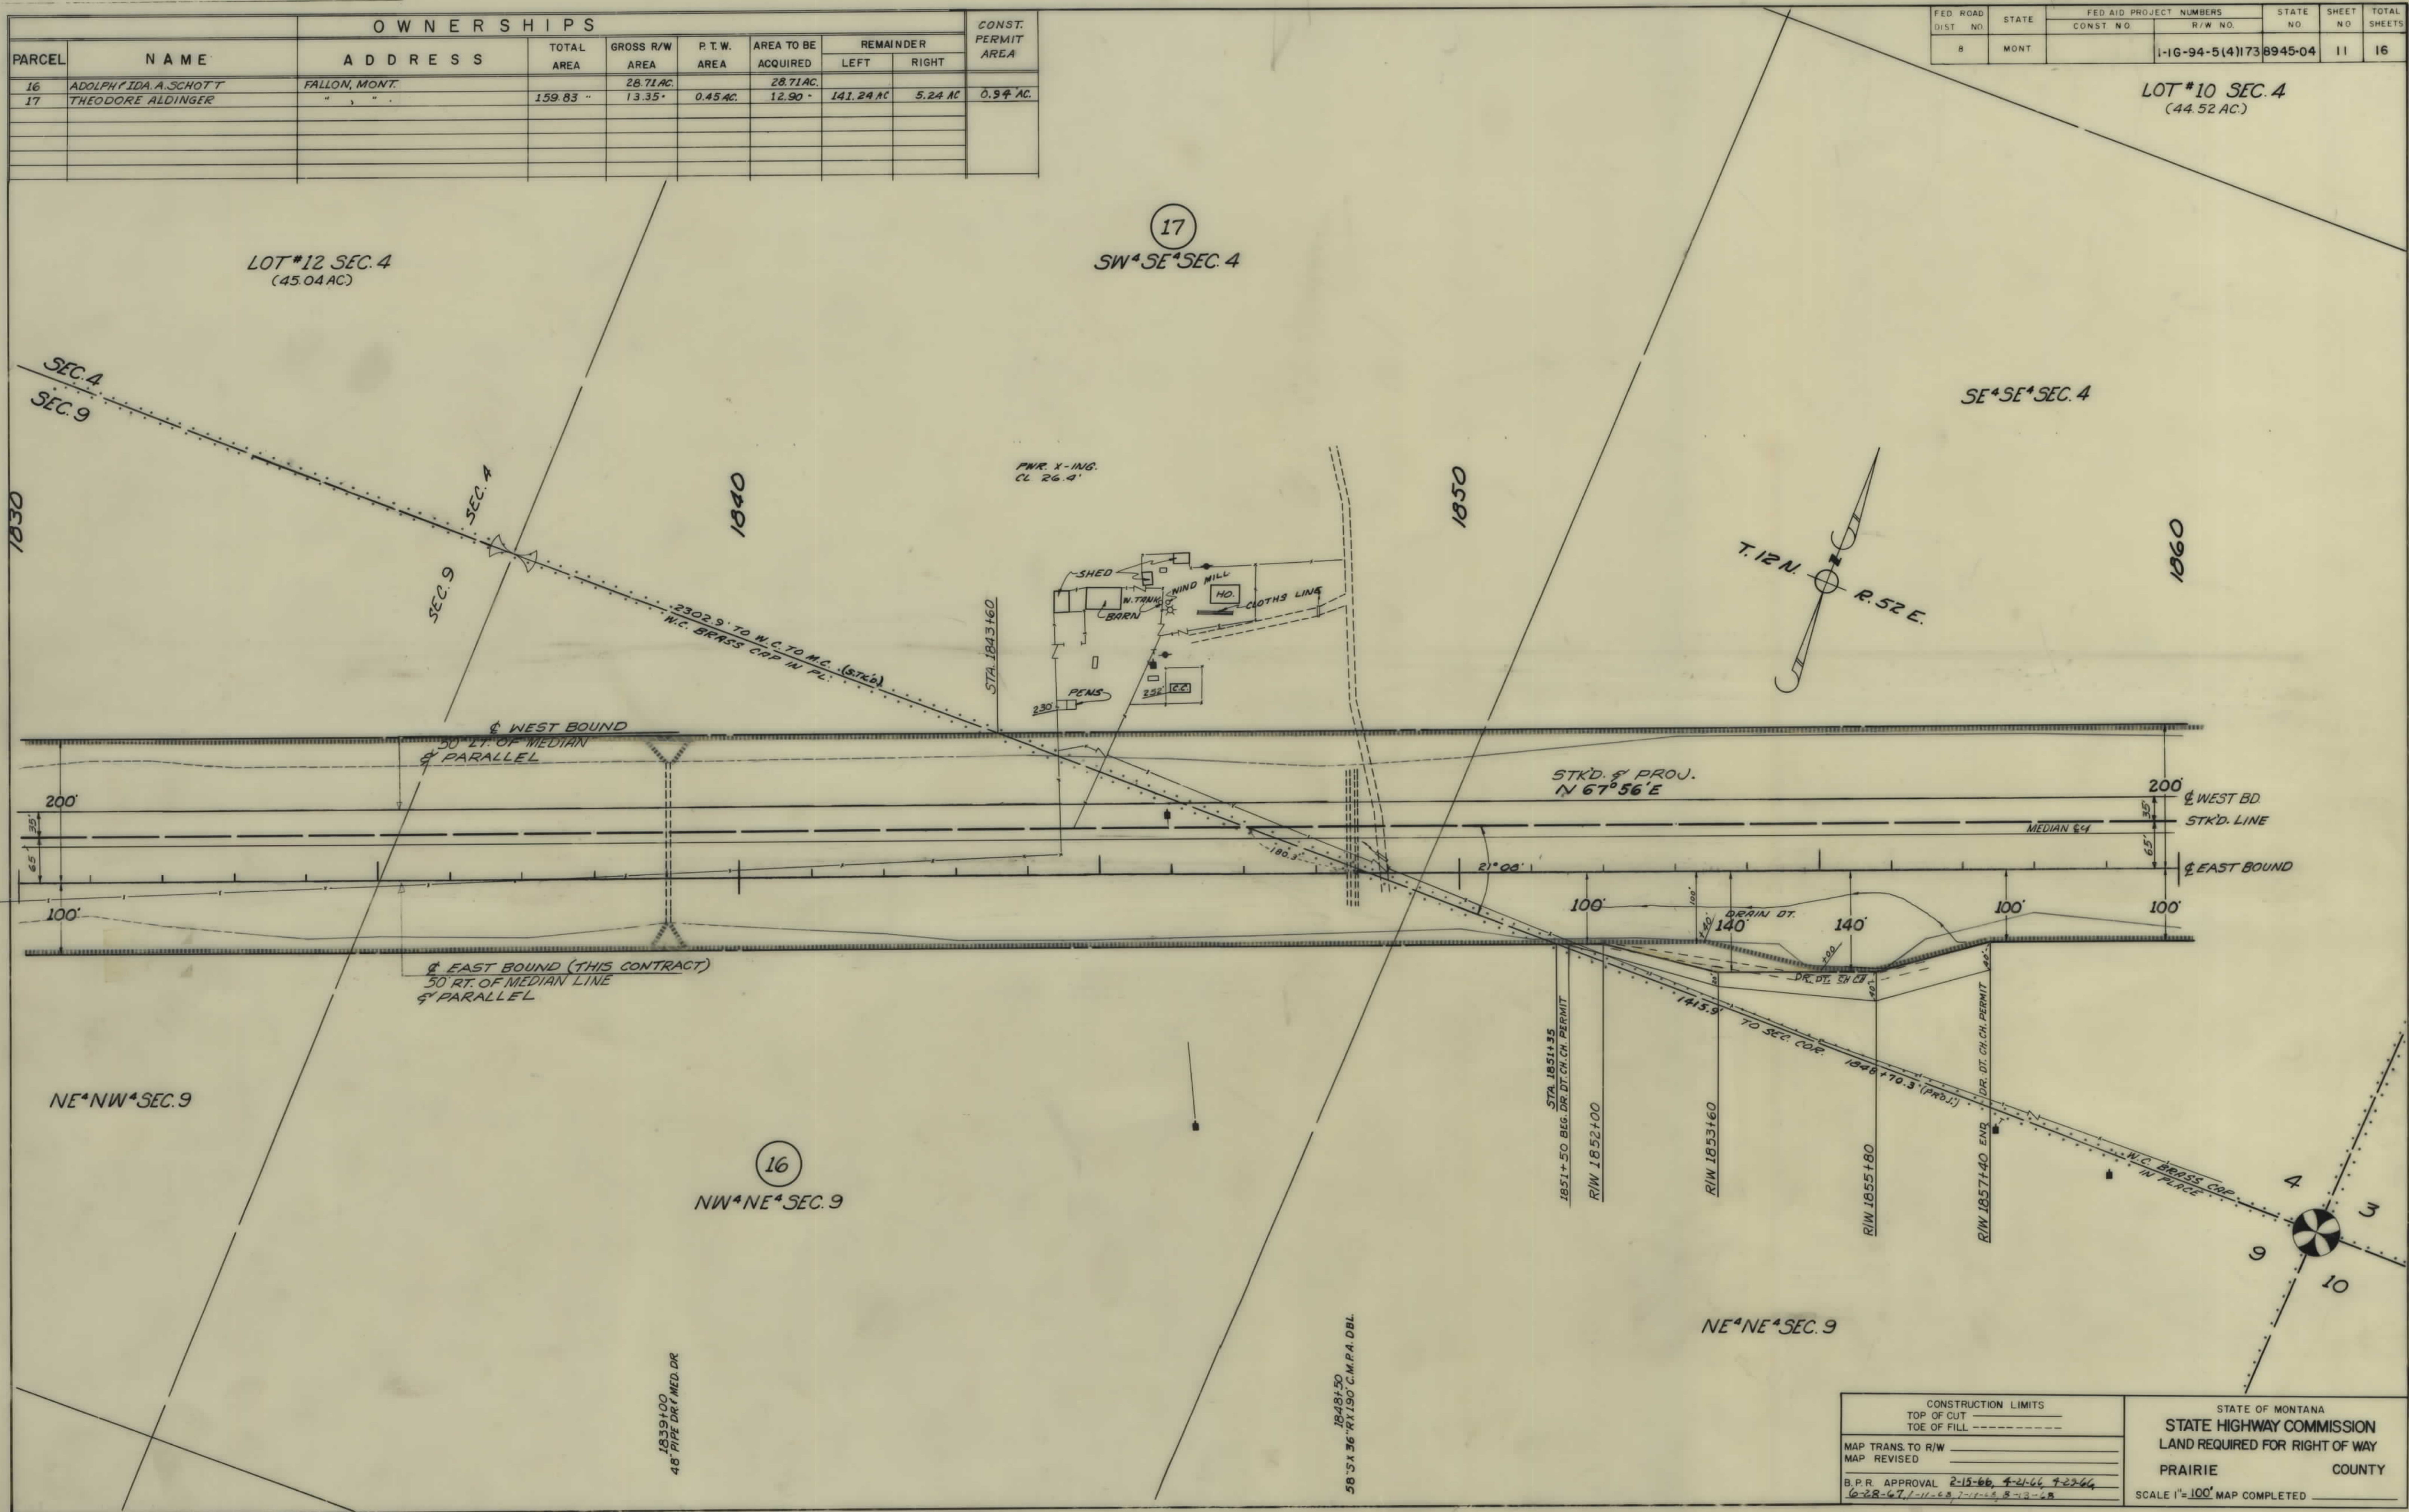


CONSTRUCTION LIMITS		STATE OF MONTANA	
TOP OF CUT	-----	STATE HIGHWAY COMMISSION	
TOE OF FILL	-----	LAND REQUIRED FOR RIGHT OF WAY	
MAP TRANS. TO R/W	-----	PRAIRIE COUNTY	
MAP REVISED	-----	SCALE 1"=100' MAP COMPLETED	
B.P.R. APPROVAL	2-13-66, 4-21-66, 7-22-66		
	6-28-67, 7-11-68, 7-11-68, 8-12-68		

FED. ROAD DIST. NO.	STATE	FED. AID PROJECT NUMBERS		STATE NO.	SHEET NO.	TOTAL SHEETS
		CONST. NO.	R/W NO.			
8	MONT.		1-1G-94-5(4)173	8945-04	12	16

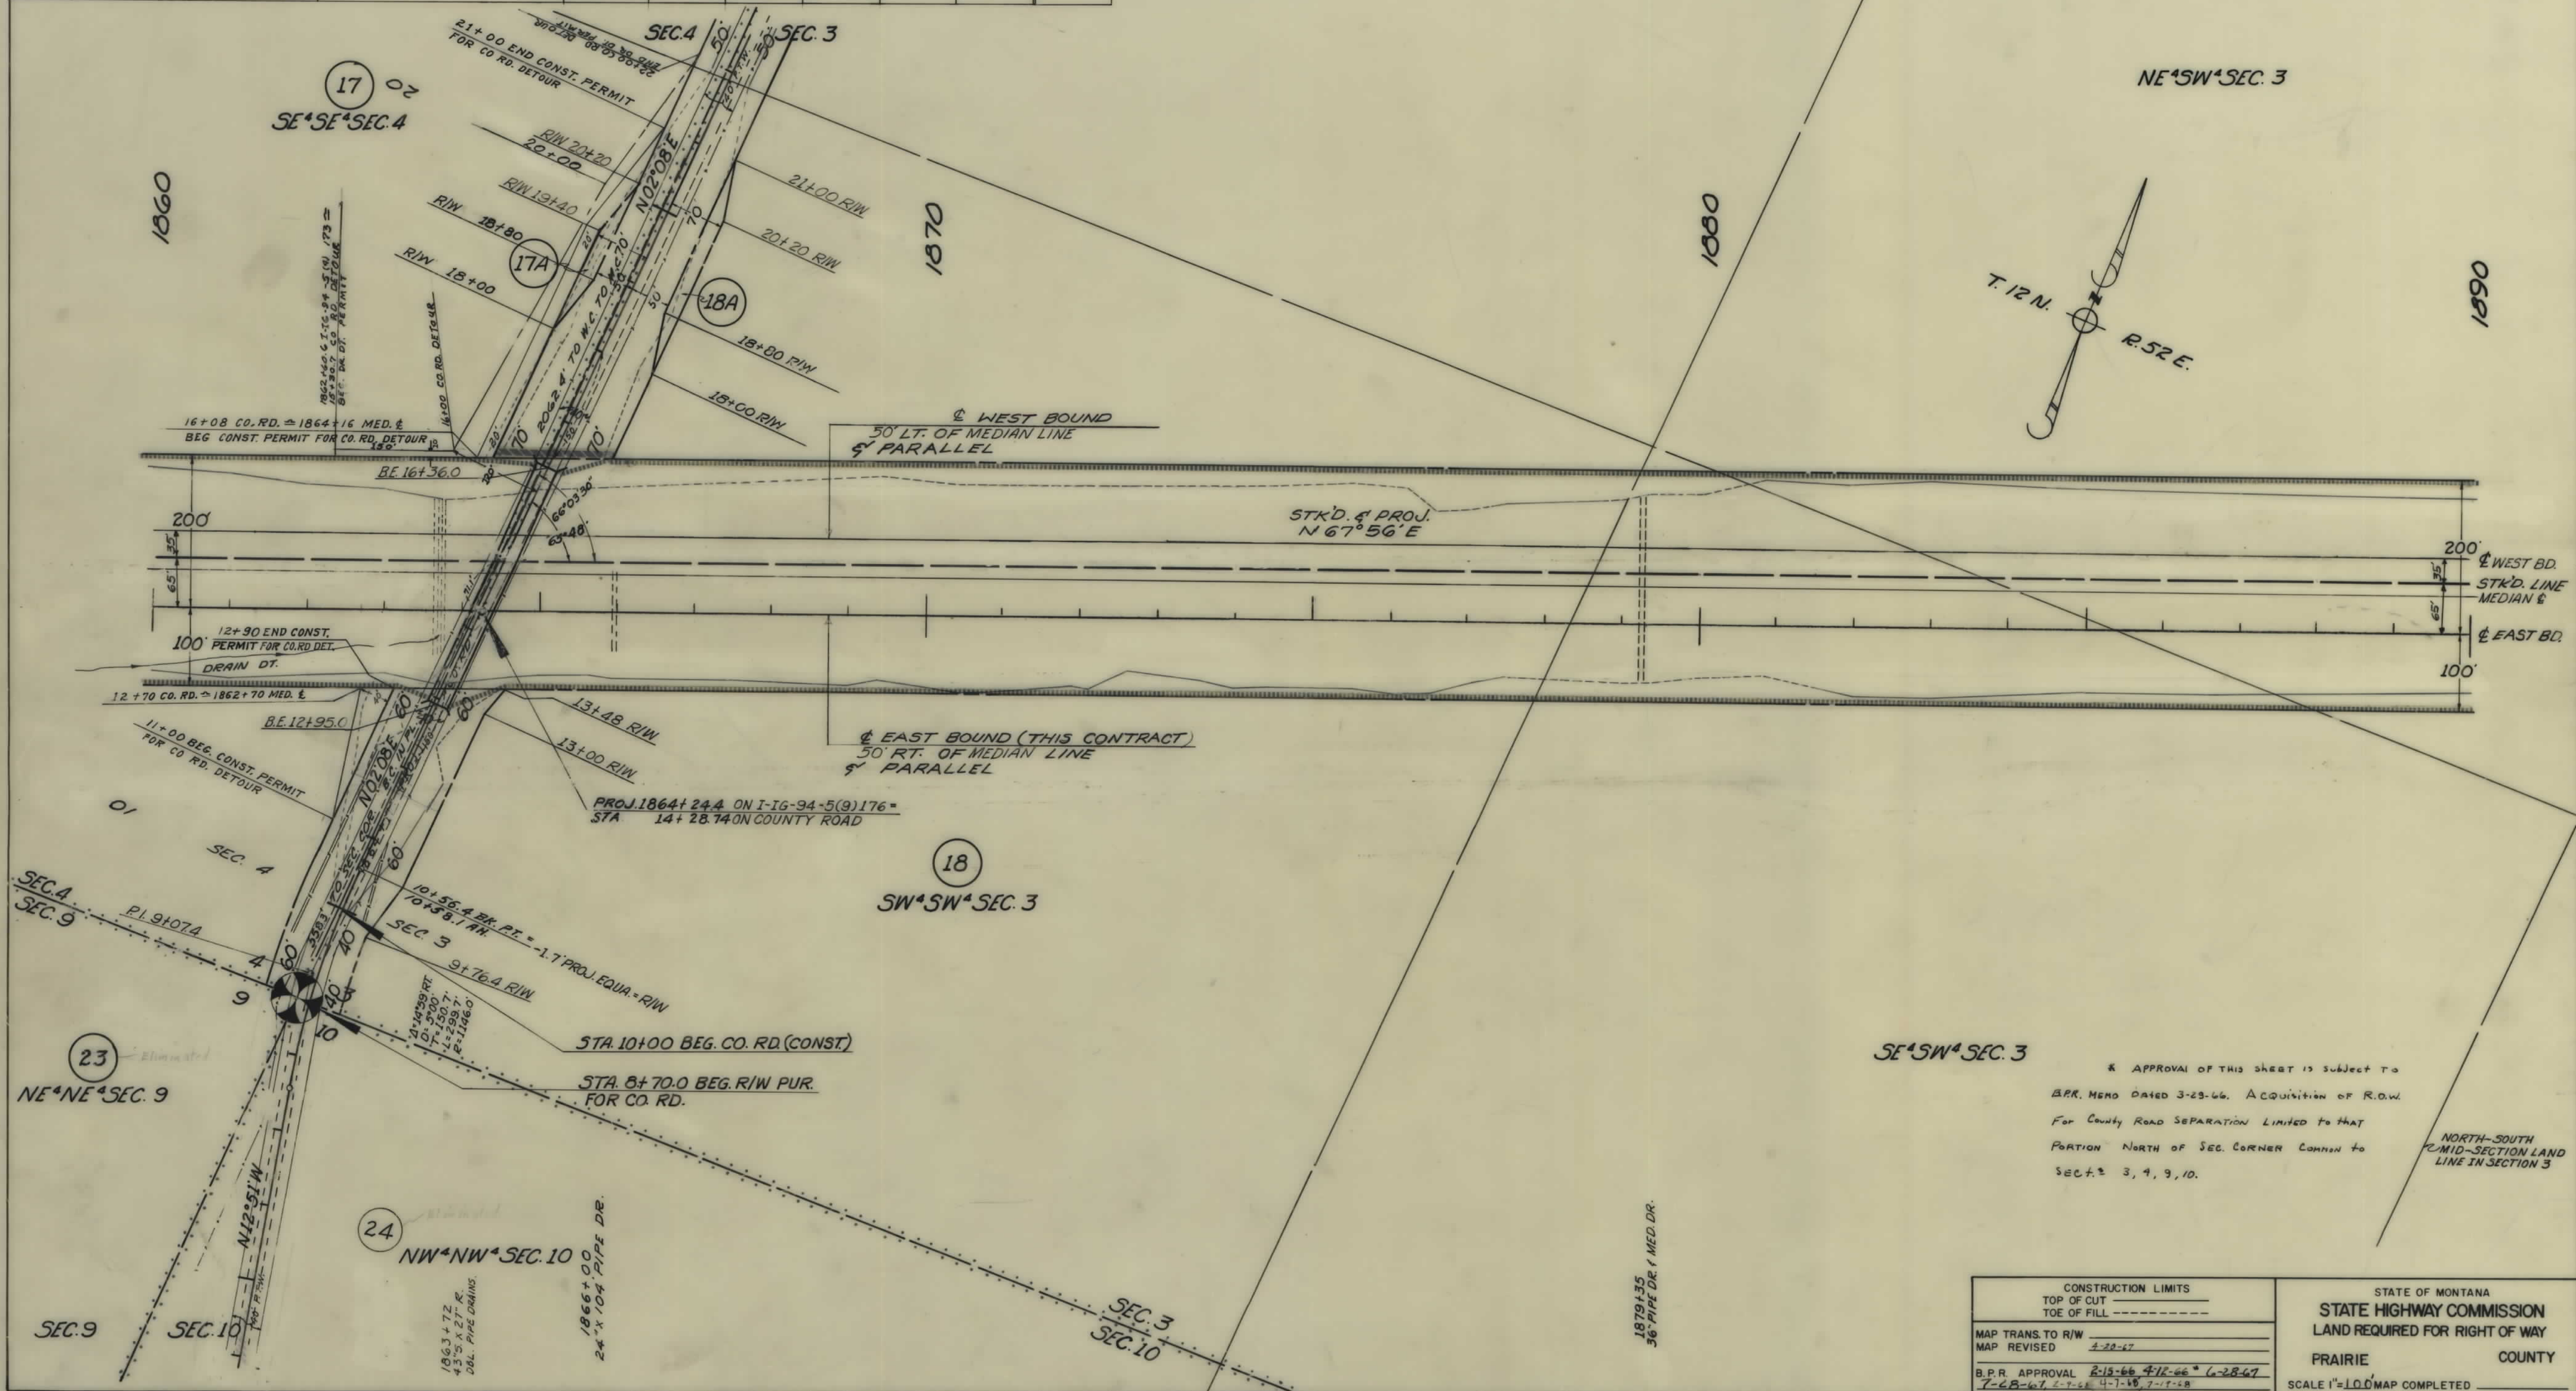

OWNERSHIPS								
PARCEL	NAME	ADDRESS	TOTAL AREA	GROSS R/W AREA	P.T.W. AREA	AREA TO BE ACQUIRED	REMAINDER	
							LEFT	RIGHT
19	FRED J. & CAROLINE KAUL	FALLON, MONT.	98.37 AC.	19.73 AC.		19.73 AC.	38.34 AC.	40.30 AC.
20	J.C. & MYRTLE VAN WHEELER	" " "		26.61 "		26.61 "		
18 & 20	J.C. & MYRTLE VAN WHEELER	" " "	473.41 "	47.83 "	1.07 AC.	46.76 "	103.06 "	322.52 "
21	MYRTLE VAN WHEELER	" " "		6.58 "	3.50 "	3.08 "		
22	" " "	" " "		0.49 "		0.49 "		
21 & 22	" " "	" " "	359.99 "	7.07 "	3.50 "	3.57 "	52.76 "	300.16 "

FED. ROAD DIST. NO.	STATE	FED. AID PROJECT NUMBERS	STATE NO.	SHEET NO.	TOTAL SHEETS
8	MONT.	CONST. NO. R/W NO.	11G 94 5(4)173	8945-04	15 16

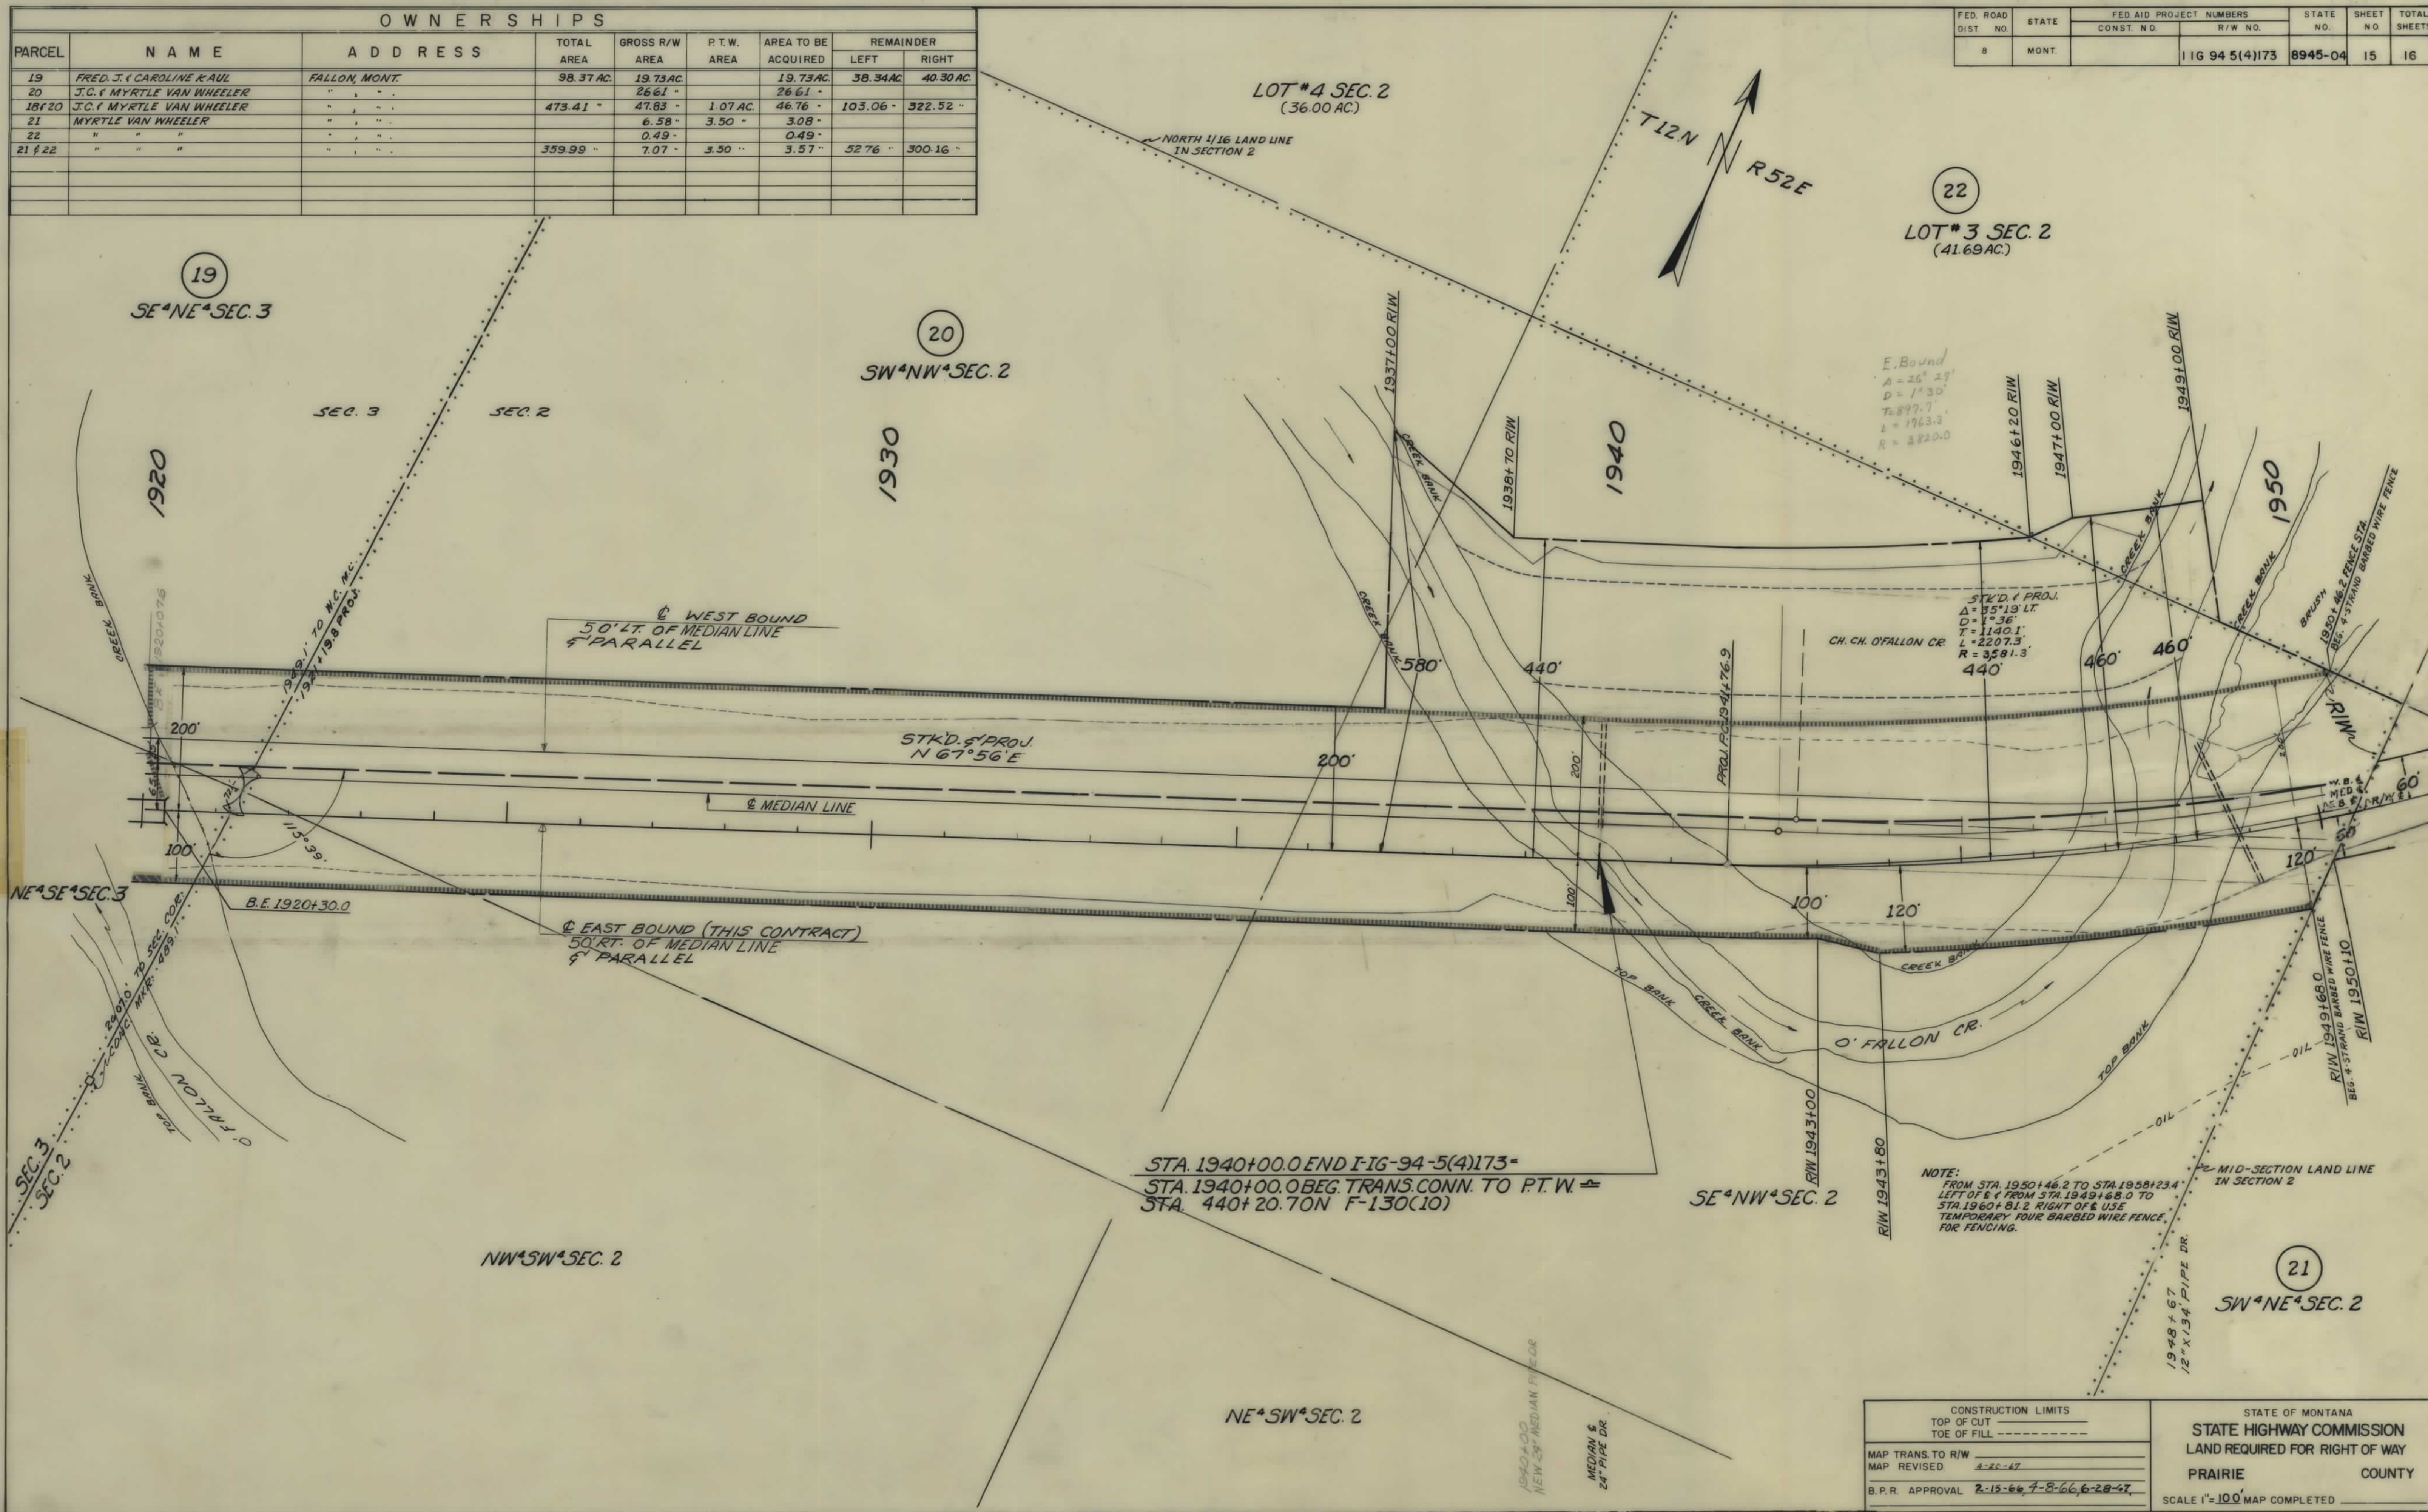

CONSTRUCTION LIMITS		STATE OF MONTANA	
TOP OF CUT	-----	STATE HIGHWAY COMMISSION	
TOE OF FILL	-----	LAND REQUIRED FOR RIGHT OF WAY	
MAP TRANS. TO R/W	-----	PRAIRIE COUNTY	
MAP REVISED	4-80-87	SCALE 1"=100' MAP COMPLETED	
B.P.R. APPROVAL	2-15-66, 4-8-66, 6-28-67		

OWNERSHIPS								
PARCEL	NAME	ADDRESS	TOTAL AREA	GROSS R/W AREA	P.T.W. AREA	AREA TO BE ACQUIRED	REMAINDER	
							LEFT	RIGHT
20	J.C. MYRTLE VAN WHEELER	FALLON, MONT.		25.61 AC.		26.61 AC.		
21	MYRTLE VAN WHEELER	" " "		6.58 "	3.50 AC.	3.08 "		
22	" " "	" " "		0.49 "		0.49 "		
21 & 22	" " "	" " "	359.99 AC.	7.07 "	3.50 "	3.57 "	52.76 AC.	300.16 AC.
21A	" " "	" " "		0.26 "		0.26 "		
21B	" " "	" " "		0.04 "		0.04 "		
21C	" " "	" " "		0.32 "		0.32 "		

FED. ROAD DIST. NO.	STATE	FED. AID PROJECT NO.	STATE NO.	SHEET NO.	TOTAL SHEETS
8	MONT.	16 94 5(4)173	8945-04	16	16

