


PLANS

NOT

TO

SCALE

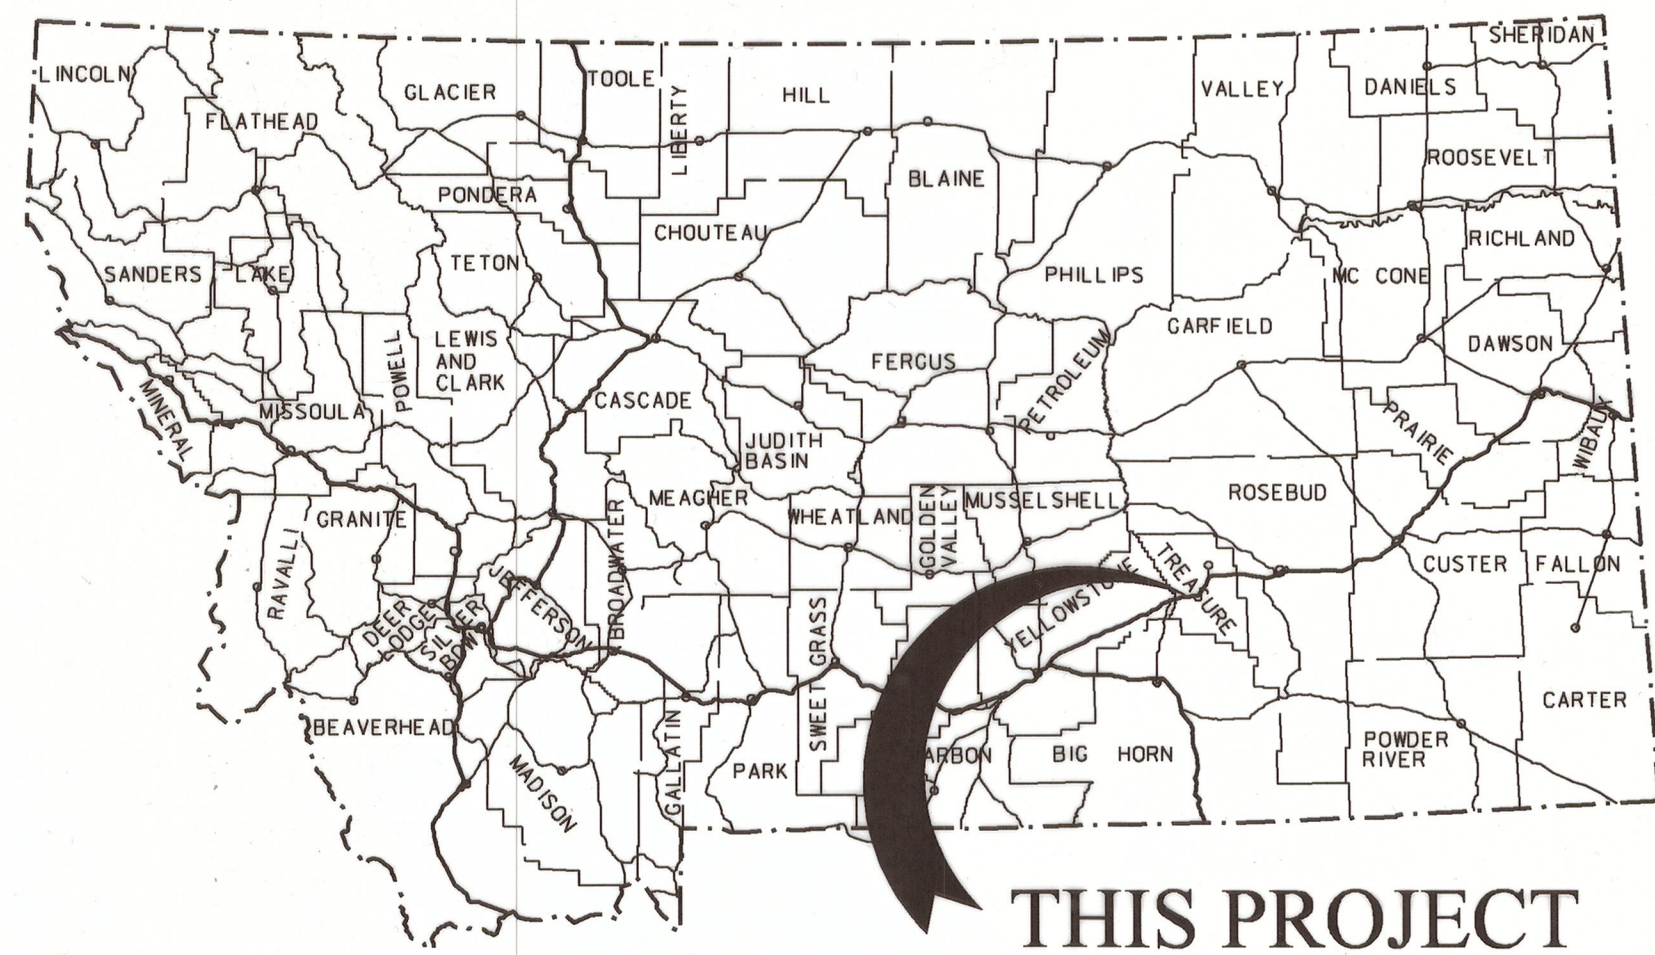

MONTANA DEPARTMENT OF TRANSPORTATION

RIGHT OF WAY PLAN FEDERAL AID PROJECT IM 94-2(35)55 CULVERT E OF BIGHORN

TREASURE COUNTY

LENGTH 0.1 MILES

STATE	RIGHT OF WAY	SHEET NO.	TOTAL SHEETS
MONTANA		1	2
R/W ID.		IM 94-2(35)55	
UNIFORM PROJECT NO.		7004-035-000	

CULVERT E OF BIGHORN

PLAN LEGEND

PROPOSED RIGHT OF WAY LINE	---
EXISTING RIGHT OF WAY LINE	---
RAILROAD RIGHT OF WAY LINE	---
RIGHT OF WAY BASELINE	---
STK'D CENTERLINE	---
SECTION LINE	---
OWNERSHIP BOUNDARY	---
FULL ACCESS CONTROL	AG AC
LIMITED ACCESS CONTROL	---
EXISTING ACCESS CONTROL	---
PRESENT TRAVELED WAY (P.T.W.)	---
FENCE LINE	---
EXISTING GUARDRAIL	---
PROPOSED GUARDRAIL	---
GATE IN FENCE	---
CATTLE GUARD: EXIST. - PROPOSED	---
SECTION CORNER	FOUND UNFOUND
1/4 SECTION CORNER	---
CLOSING CORNER	---
MEANDER CORNER	---
CENTER OF SECTION	---
1/16 SECTION CORNER FOUND	---
RIGHT OF WAY MONUMENT	FOUND CALCULATED
PROPERTY CORNER PIN	---
POWER POLE IN PLACE	---
TELEPHONE POLE IN PLACE	---
TELEGRAPH POLE IN PLACE	---
LIGHT POLE	---
PROPOSED CULVERT	---
EXISTING CULVERT	---
OUTLET DITCH	---
INLET DITCH	---
EXISTING DITCH	---
CHANNEL CHANGES	CH, CH-20
DITCH BLOCK	---
RIPRAP	---
BRIDGES	---
RAILROADS	---
PARCEL NUMBERS	---
APPROACH: EXIST. - PROPOSED	---




ASSOCIATED PROJECTS
IM 94-2(33)55 PE

RELATED PROJECTS
I-94-2(15)51
I-94-2(2)51

SEE SHEET NO. 2 FOR OWNERSHIP
NAMES, ADDRESSES, AREAS, ETC.

AN ACCESS CONTROLLED FACILITY

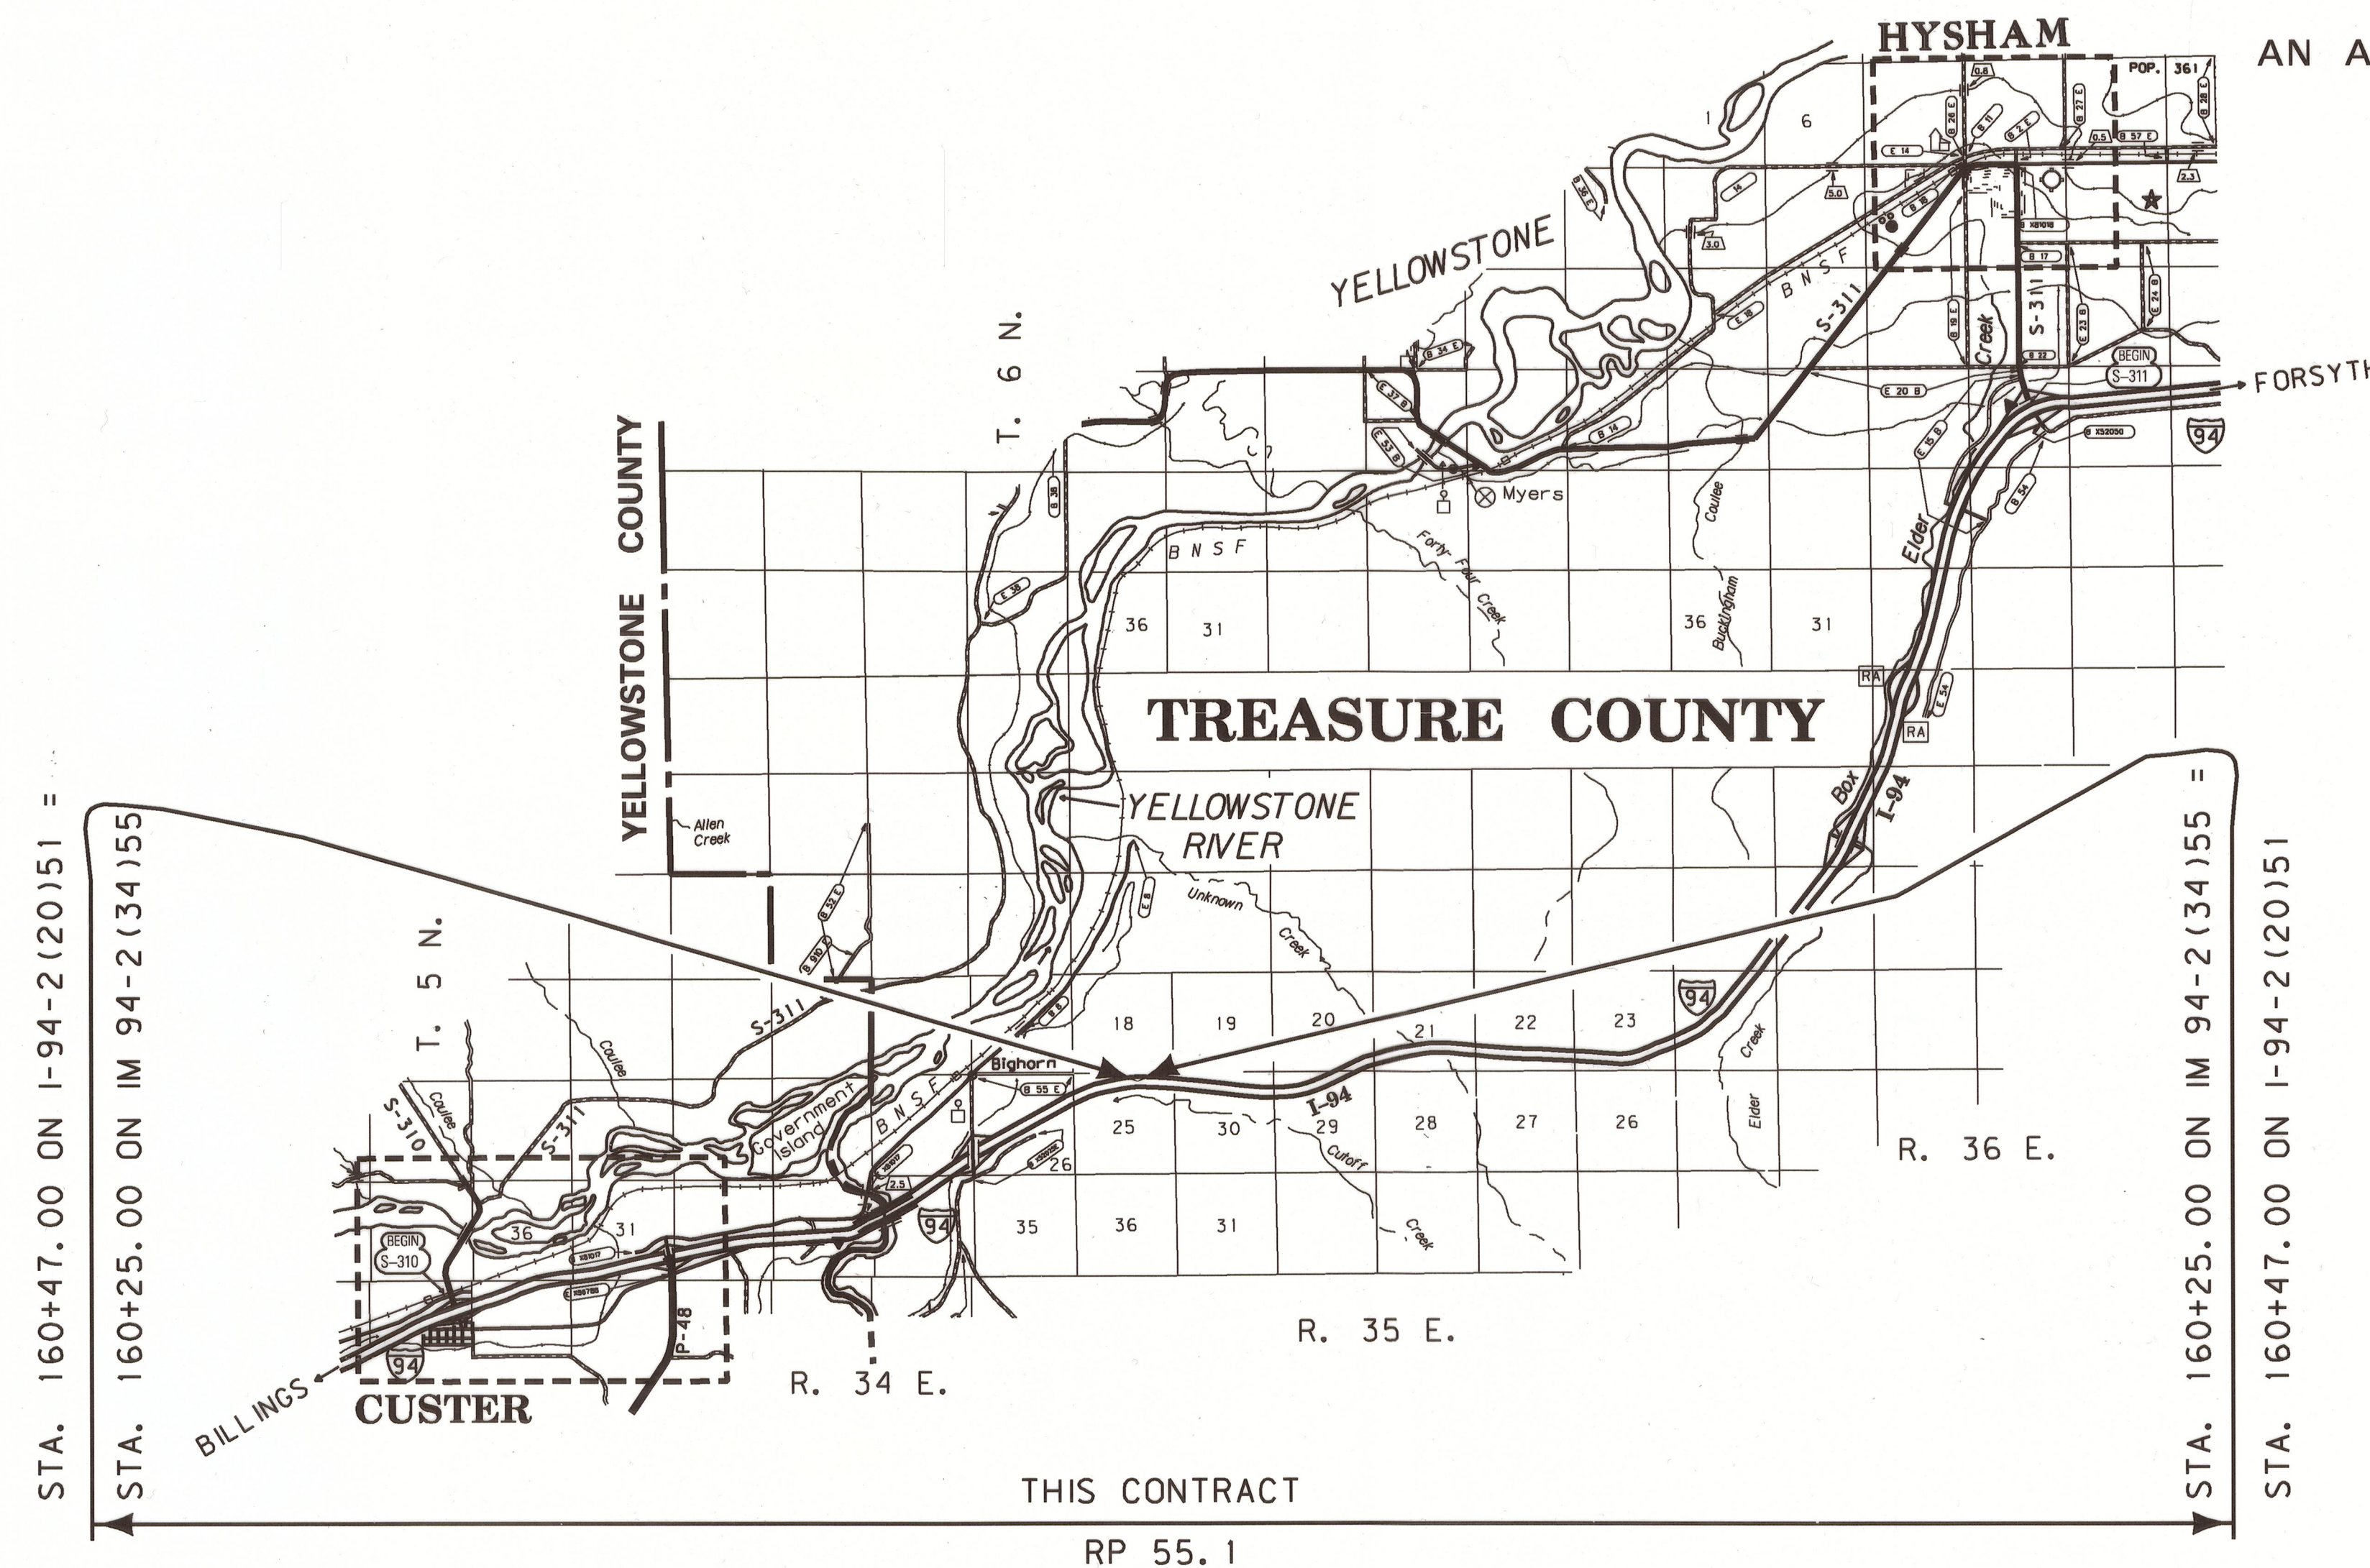


THIS CONTRACT
RP 55.1

CONSTRUCTION LIMITS	MAP REVISED
CUT SECTION	
TRANSITION	
TOE OF FILL	
BACKSLOPE LIMITS INCLUDE ROUNDING	FHWA/MDT APPROVAL 2-17-10
3	MONTANA DEPARTMENT OF TRANSPORTATION
2	MDT
	c:\dgn\7004000\rotl001.dgn
	2/22/2010
	3:53:56 PM
	CPS - U1909

OWNERSHIP											
PARCEL	NAME	ADDRESS	TOTAL AREA	GROSS R/W AREA	EX. EASE. AREA	NET AREA	REMAINDER		CONST. PMT. AREA	EASEMENT AREA	SHEET NO.
							LEFT	RIGHT			
1	BOTTRELL FAMILY INVESTMENTS LLP	PO BOX 80284, BILLINGS, MT 59108	160.00+ AC						0.29 AC		2
2	BOTTRELL FAMILY INVESTMENTS LLP	PO BOX 80284, BILLINGS, MT 59108		OWNER NOTIFICATION ONLY							2
1 & 2	COMBINATION PARCEL								0.29 AC		2

STATE	RIGHT OF WAY	SHEET	TOTAL
MONTANA		NO.	SHEETS
		2	2
R/W ID.		IM 94-2(35)55	
UNIFORM PROJECT NO.		7004-035-000	

CULVERT E OF BIGHORN

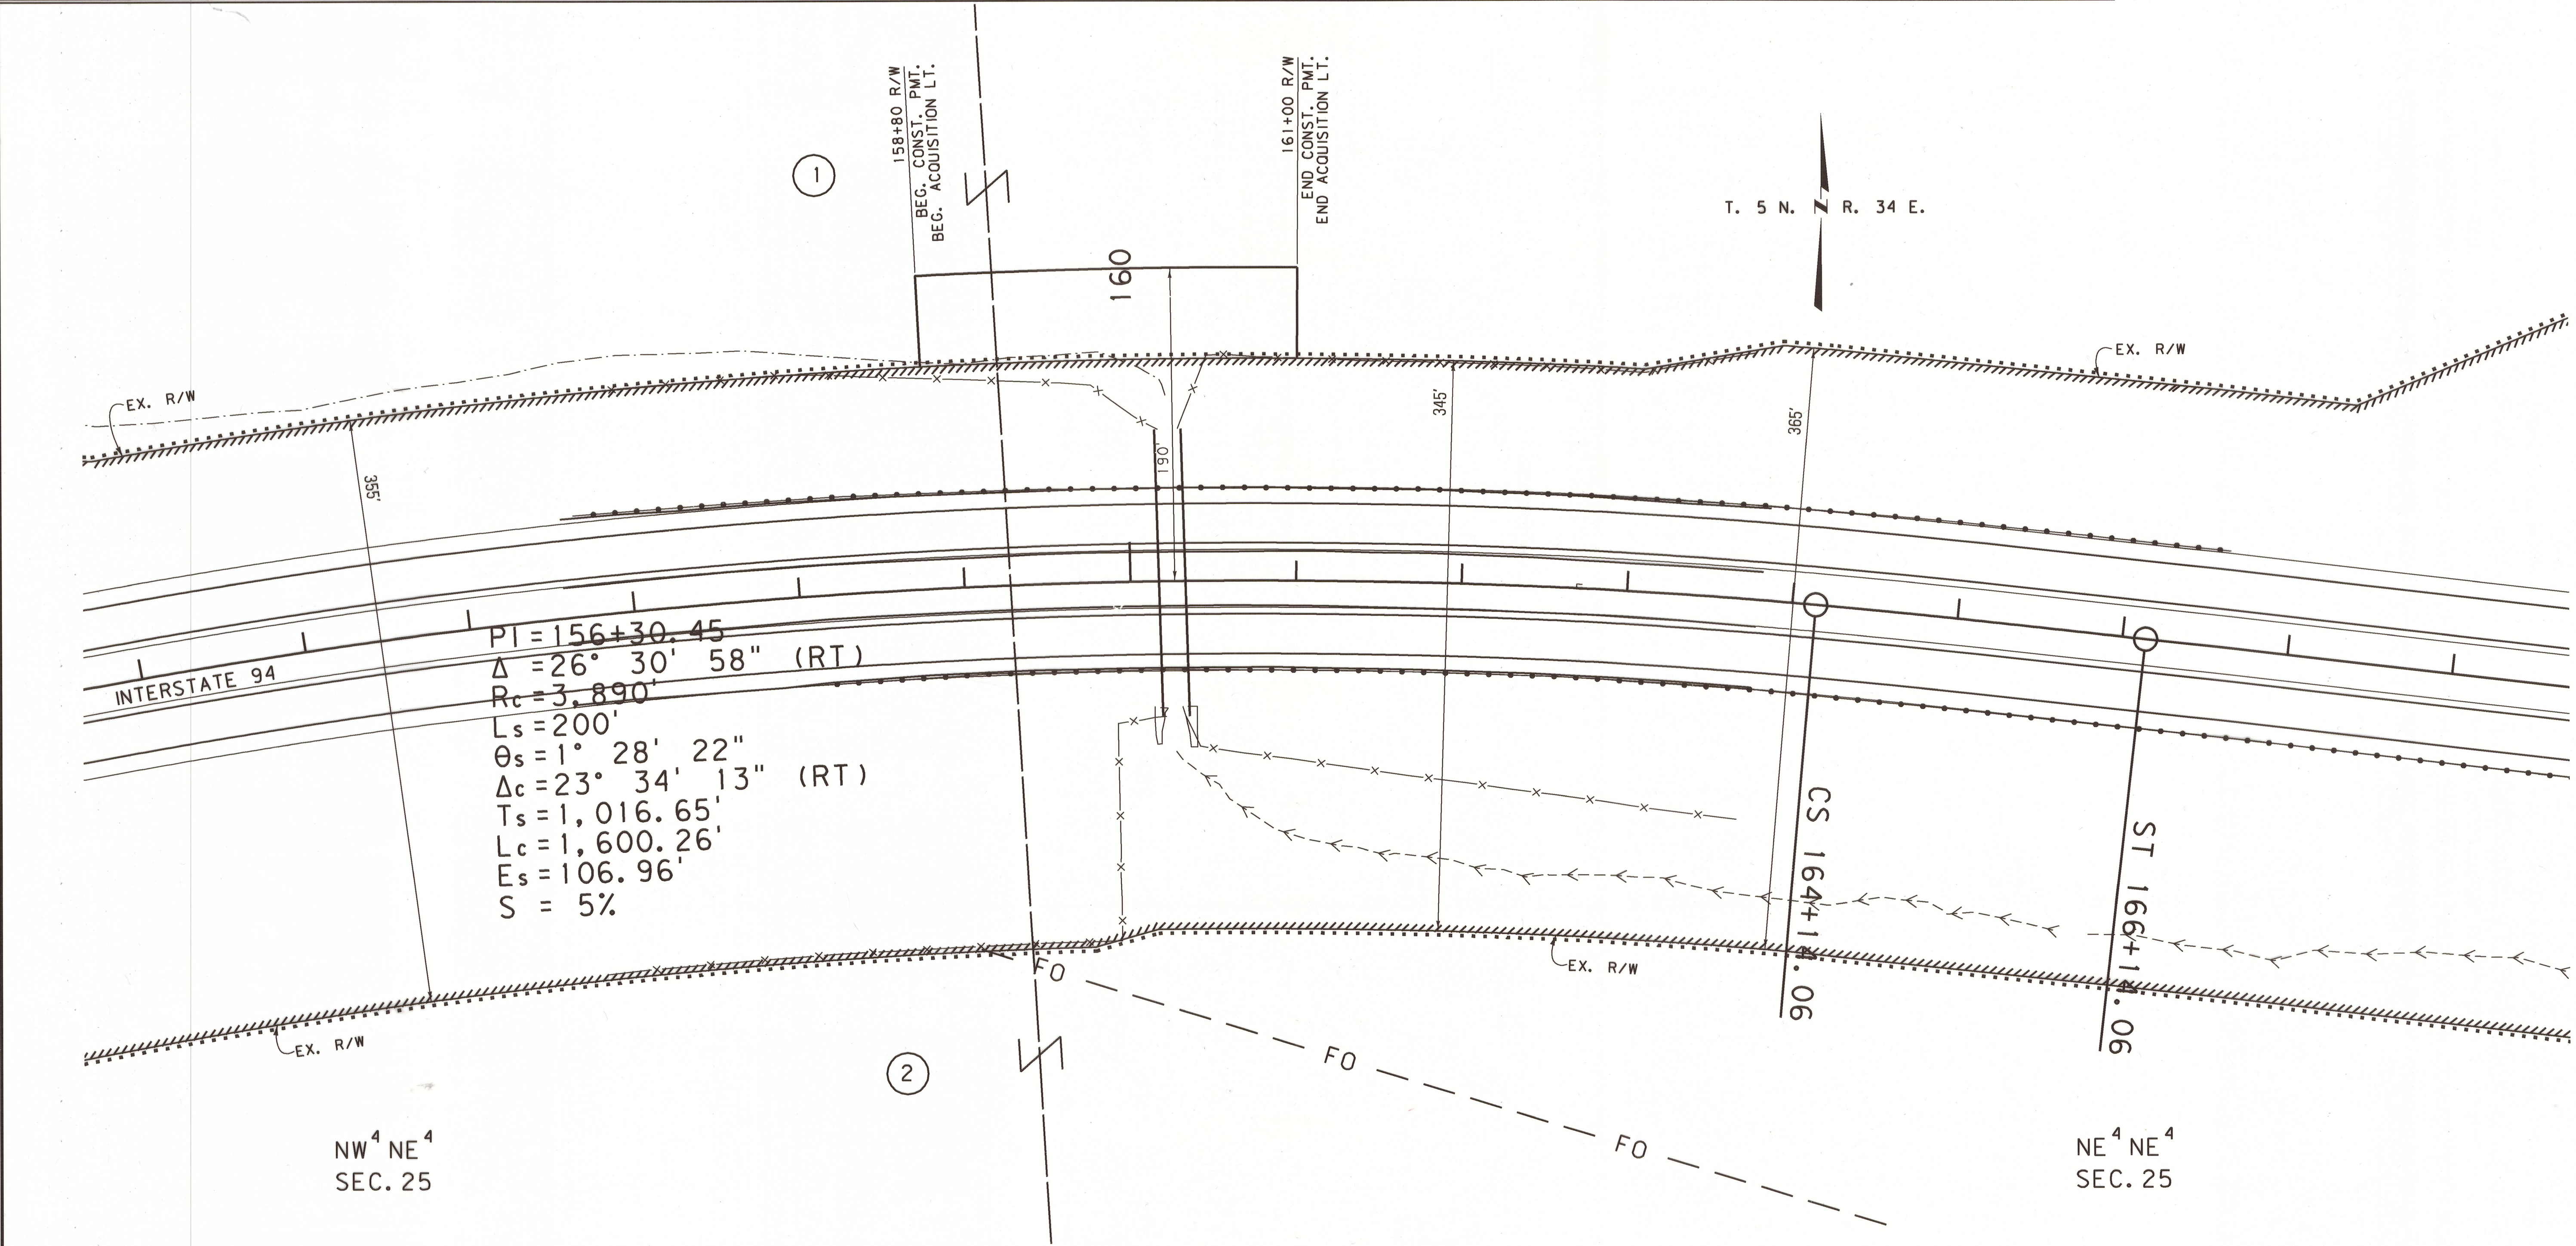

CONSTRUCTION LIMITS	MAP REVISED
CUT SECTION	
TRANSITION	
TOE OF FILL	
BACKSLOPE LIMITS	
INCLUDE ROUNDING	
MDTA MONTANA DEPARTMENT OF TRANSPORTATION	c:\dgn\7004000\ropin001.dgn
2	2/22/2010
1	3:54:01 PM CPS - U1909

ACCESS CONTROL RESOLUTION IS RECORDED
IN CLERK'S FILE NO. 62814
OFFICIAL RECORDS OF TREASURE COUNTY, MONTANA.

- NOTES:
1. THE PROPOSED R/W LINE WHERE A SPIRAL CURVE TRANSITION IS USED IS A CHORD RATHER THAN A CONCENTRIC CURVE.
 2. ALL STATIONS AND OFFSETS FOR R/W BREAKS ARE IN REFERENCE TO THE R/W BASELINE.