

PLANS


NOT

TO

SCALE



RDROW

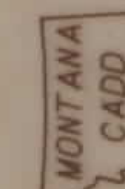

9
8
7
6
5
4
3
2
1

NOTES:

- 1) ALL OWNERSHIP INFORMATION AND AREAS ON SHEET 2 OF 11
- 2) ALL R/W AND EASEMENTS ARE REFERENCED FROM EXISTING CENTERLINE
- 3) ALL SECTION CORNER DISTANCES AND BEARINGS TAKEN FROM PROJECT I-94-4(22)153

U. S. GOVT.
LOT 8
SEC. 6



BURLINGTON NORTHERN (NPRR)

270

BEG. ACQUISITION LT.
213+00 = RR 3161+99+
BEG. 20' CONST. PMT.

276+00 = RR 3164+99+
END 20' CONST. PMT.


EX. EASE. = R.R. R/W

N 63° 06' 30" E

269+91.88

U. S. GOVT.
LOT 7
SEC. 6

U. S. GOVT.
LOT 5
SEC. 6

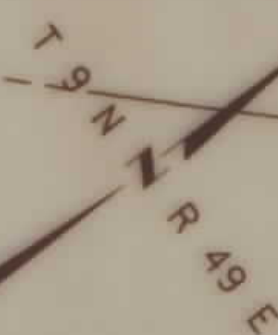

PI = 291+02.00
Δ = 40° 26' 00" (LT.)
D = 1° 00' 00"
L = 4,043.63'
T = 2,110.12'
R = 5,730.00'
E = 378.19'
S = 0.02

BURLINGTON NORTHERN (NPRR)

300

U. S. GOVT.
LOT 4
SEC. 6

310

285+20
BEG. CONST. PMT.

285+50
END 40' CONST. PMT.

EX. EASE.

R.R. R/W

292+90 = RR 3270+40
BEG. 20' CONST. PMT.

304+25 = RR 3259+05
END 20' CONST. PMT.

EX. EASE.

R.R. R/W

EX. EASE.

U. S. GOVT.
LOT 7
SEC. 6

BEG. ACQUISITION Rt.
284+30
BEG. 45' CONST. PMT.

END ACQUISITION
285+50
END 45' CONST. PMT.

U. S. GOVT.
LOT 6
SEC. 6

2

BACKSLOPE LIMITS INCLUDE ROUNDING
CONSTRUCTION LIMITS: CUT SECTION TOE OF FILL
FHWA/DOT APPROVAL 1-27-95
MAP REVISED 10-25-95

STATE OF MONTANA
DEPARTMENT OF TRANSPORTATION
HIGHWAYS DIVISION
RIGHT OF WAY PLAN
CUSTER COUNTY
SCALE:
0 50' 100' 200' 300'

1478PL1. ROW

IM 94-4(54)154 SH 3 OF 11




RDROW

MONTANA
CADD

9
8
7
6
5
4
3
1


STATE	RIGHT OF WAY ID.	SHEET NO.	TOTAL SHEETS
MONTANA	IM 94-4(54)154	4	11
PROJECT NUMBER 1478-054			
CUSTER COUNTY LINE - WEST			

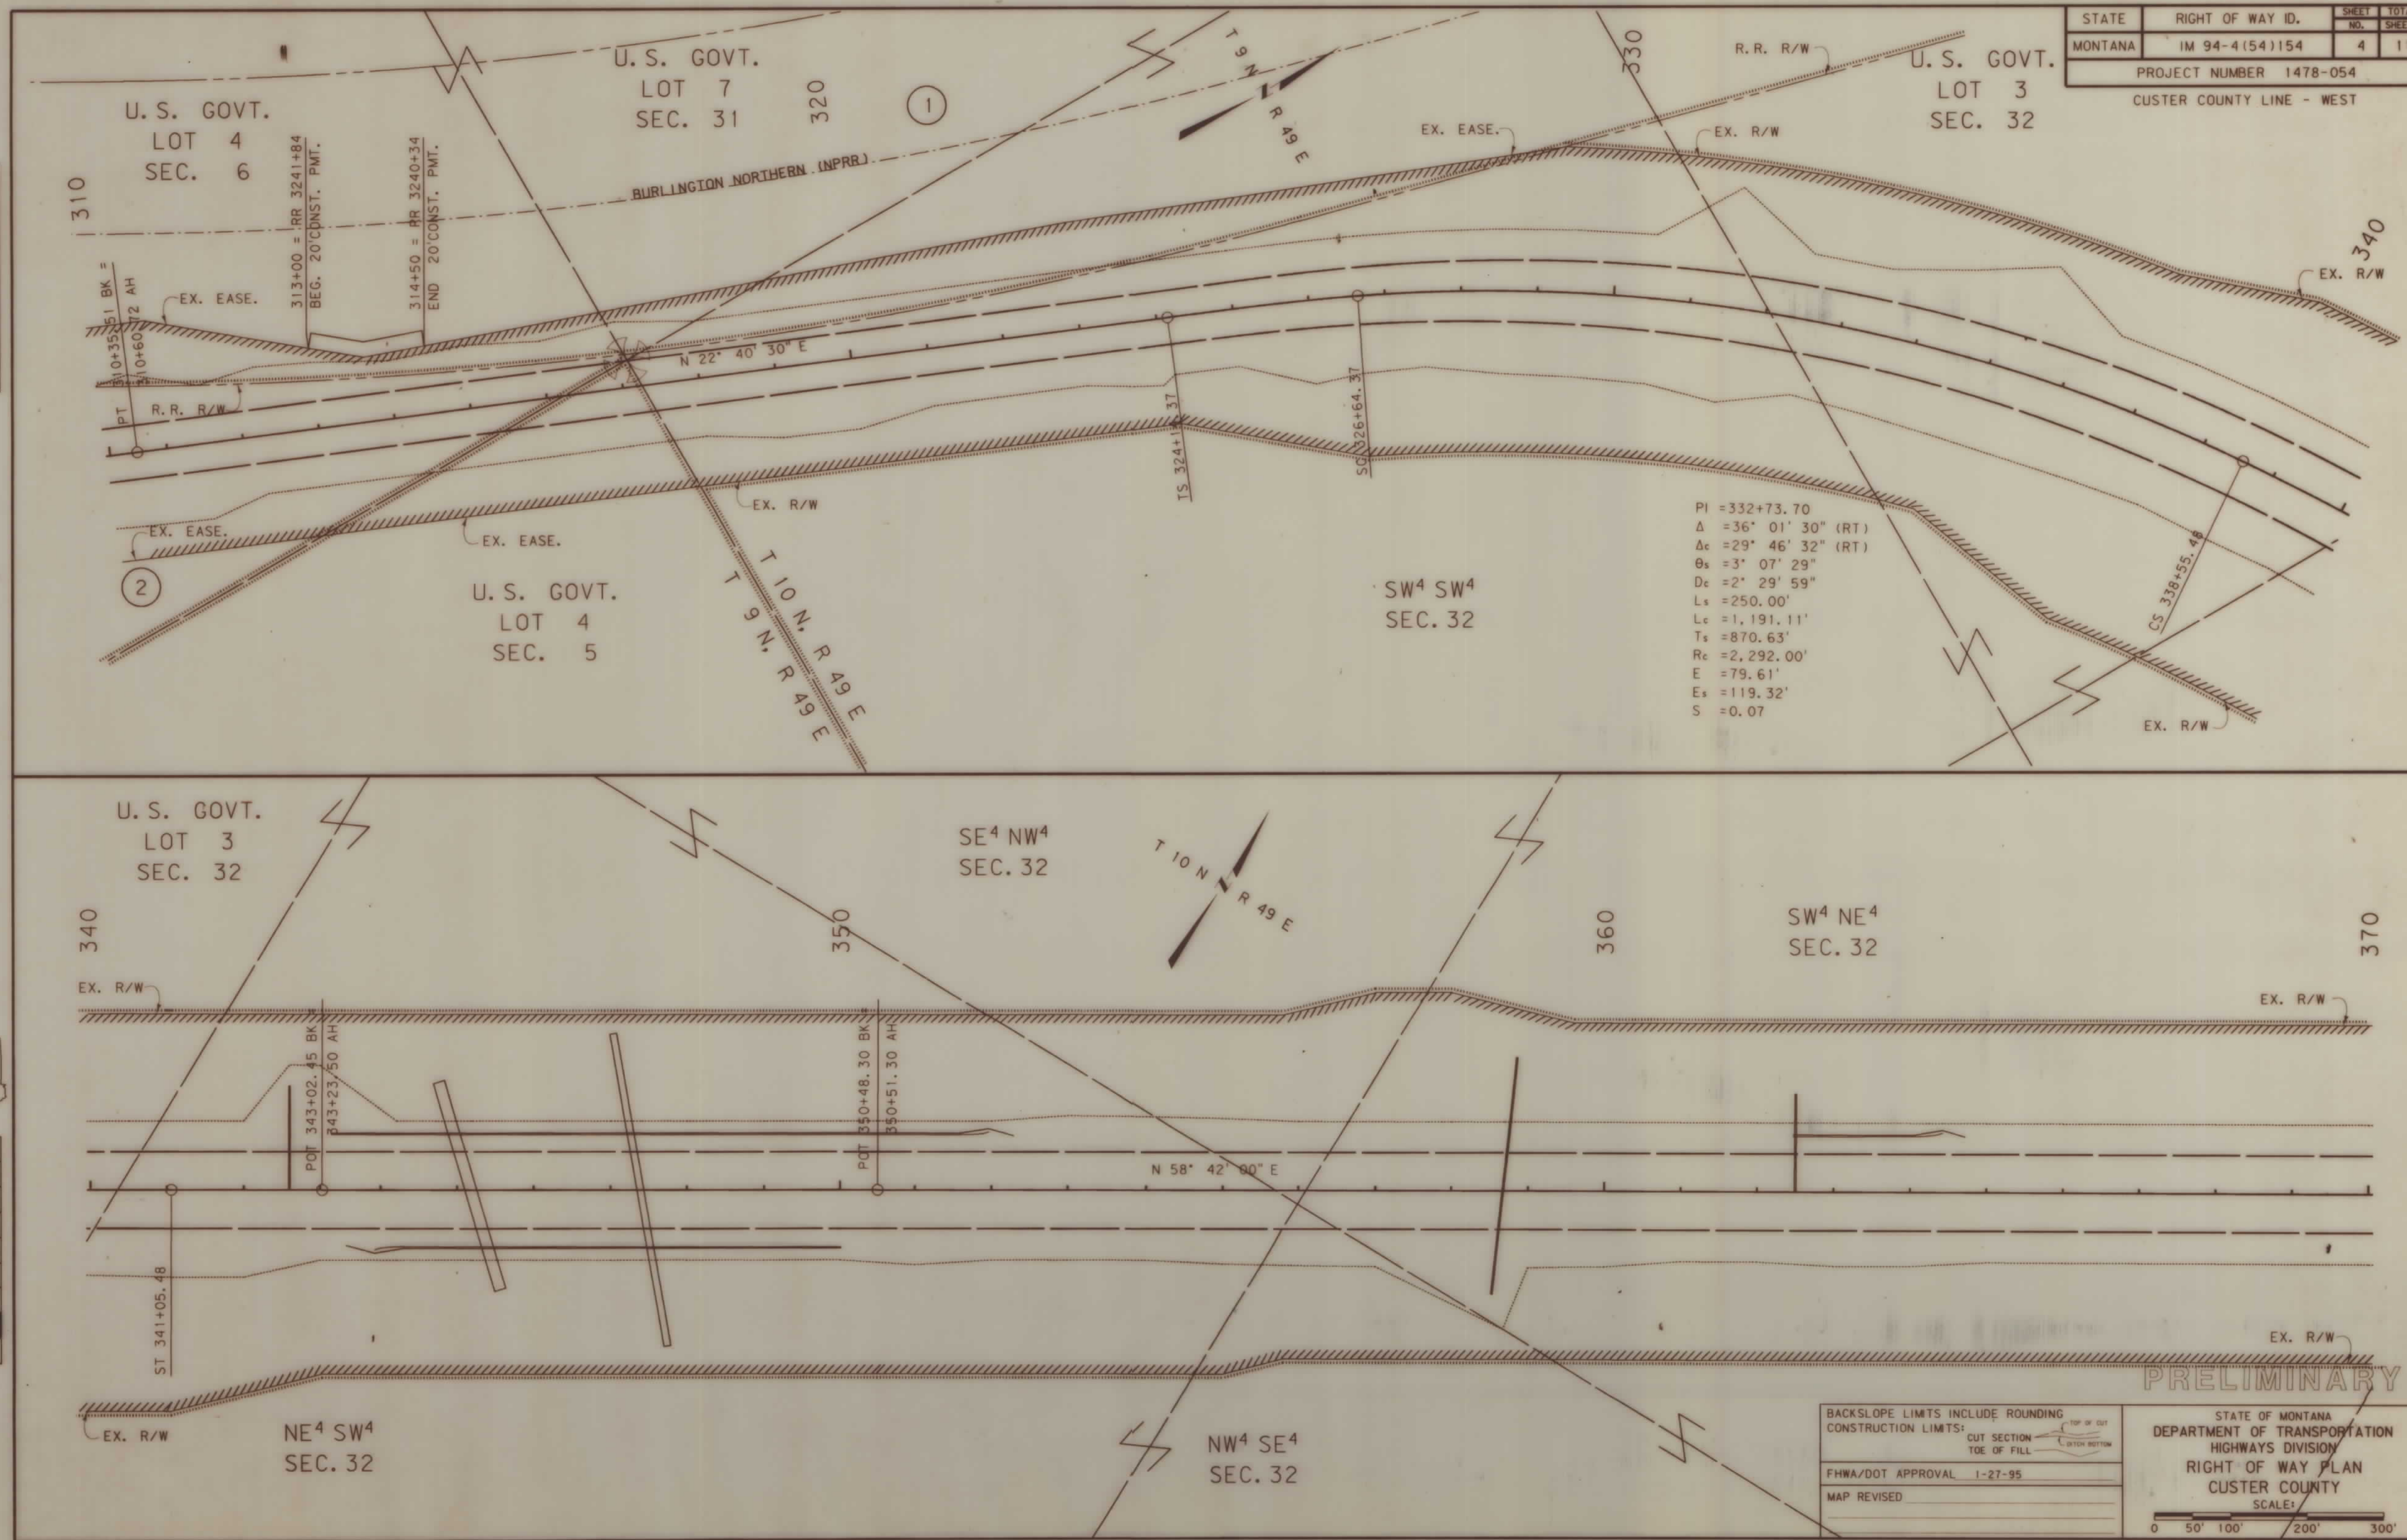


BJM

1478PL 1. ROW

IM 94-4(54)154 SHT 4 OF 11

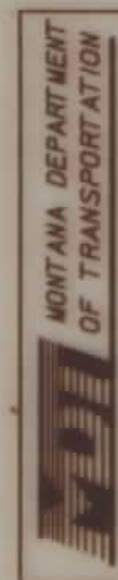

RDROW

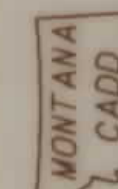

9
8
7
6
5
4
3
2

STATE	RIGHT OF WAY ID.	SHEET NO.	TOTAL SHEETS
MONTANA	IM 94-4(54)154	5	11
PROJECT NUMBER 1478-054			

CUSTER COUNTY LINE - WEST

PI = 395+93.60
Δ = 22° 55' 00" (LT)
D = 1' 15' 00"
L = 1,833.47'
T = 929.15'
R = 4,584.00'
E = 93.22'
S = 0.05

NW⁴ NW⁴
SEC. 33

EX. R/W

400

370
SW⁴ NE⁴
SEC. 32

NE⁴ NE⁴
SEC. 32

380

T 10° N
R 49° E

390

N 58° 42' 00" E

PC 386+64.45

SE⁴ NE⁴
SEC. 32

400
SW⁴ SW⁴
SEC. 28

410

T 10° N
R 49° E

420

NE⁴ SW⁴
SEC. 28

430

EX. EASE.

PT 406+95.36 BK =
406+70.00 AH

N 35° 47' 00" E

EX. EASE.

EX. R/W

EX. EASE.

NE⁴ NW⁴
SEC. 33

SE⁴ SW⁴
SEC. 28

EX. EASE.

NW⁴ SE⁴
SEC. 28

PRELIMINARY

BACKSLOPE LIMITS INCLUDE ROUNDING
CONSTRUCTION LIMITS:

CUT SECTION
TOE OF FILL

FHWA/DOT APPROVAL 1-27-95

MAP REVISED

STATE OF MONTANA
DEPARTMENT OF TRANSPORTATION
HIGHWAYS DIVISION
RIGHT OF WAY PLAN
CUSTER COUNTY


SCALE:
0 50' 100' 200' 300'

1478PL 1. ROW

IM 94-4(54)154 SHT 5 OF 11




RDROW

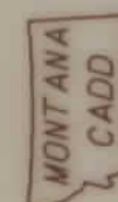

9
8
7
5
4
3
2
1

STATE	RIGHT OF WAY ID.	SHEET NO.	TOTAL SHEETS
MONTANA	IM 94-4(54)154	6	11
PROJECT NUMBER 1478-054			
CUSTER COUNTY LINE - WEST			

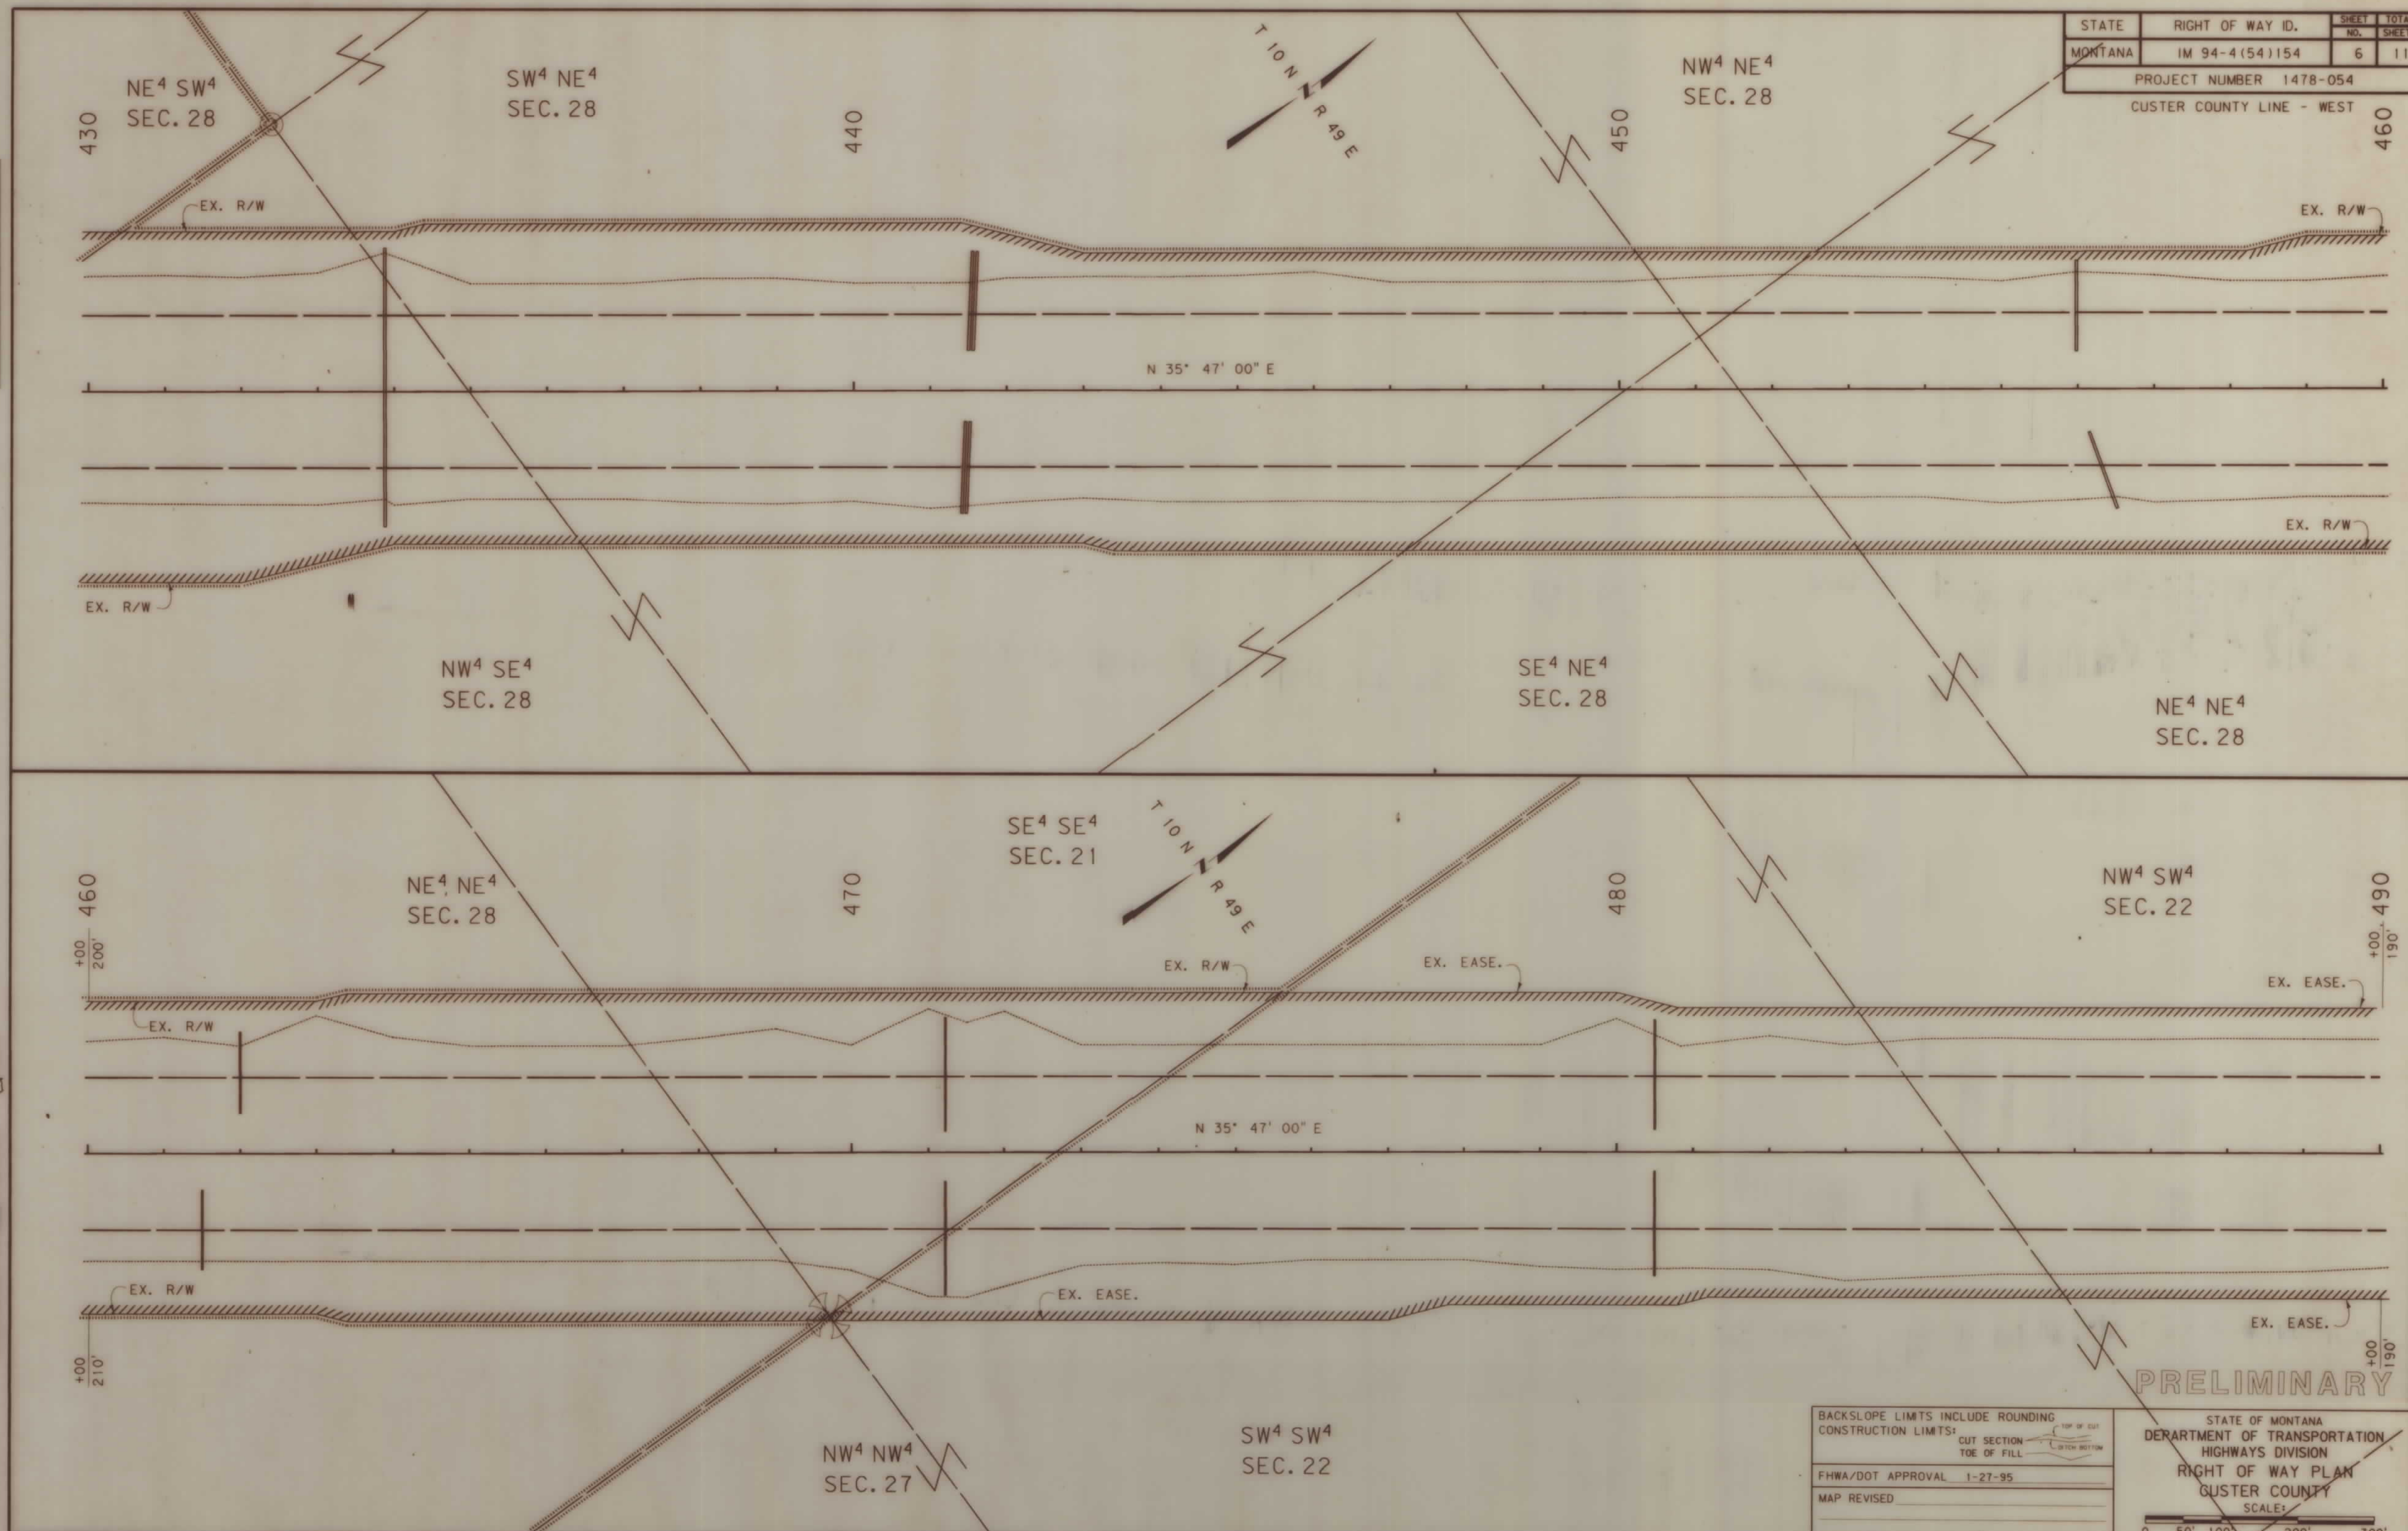

BACKSLOPE LIMITS INCLUDE ROUNDING
CONSTRUCTION LIMITS:
CUT SECTION
TOE OF FILL
TOE OF CUT
TOE OF BOTTOM
FHWA/DOT APPROVAL 1-27-95
MAP REVISED

PRELIMINARY

STATE OF MONTANA
DEPARTMENT OF TRANSPORTATION
HIGHWAYS DIVISION
RIGHT OF WAY PLAN
CUSTER COUNTY


SCALE: 1" = 100'

0 50' 100' 200' 300'

14 05 03 01 000 7 120 442178411400 12



RDROW

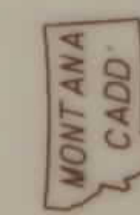


9
8
7
6
4
3
2
1

STATE	RIGHT OF WAY ID.	SHEET NO.	TOTAL SHEETS
MONTANA	IM 94-4(54)154	7	11
PROJECT NUMBER 1478-054			

CUSTER COUNTY LINE - WEST

NE⁴ NW⁴
SEC. 22

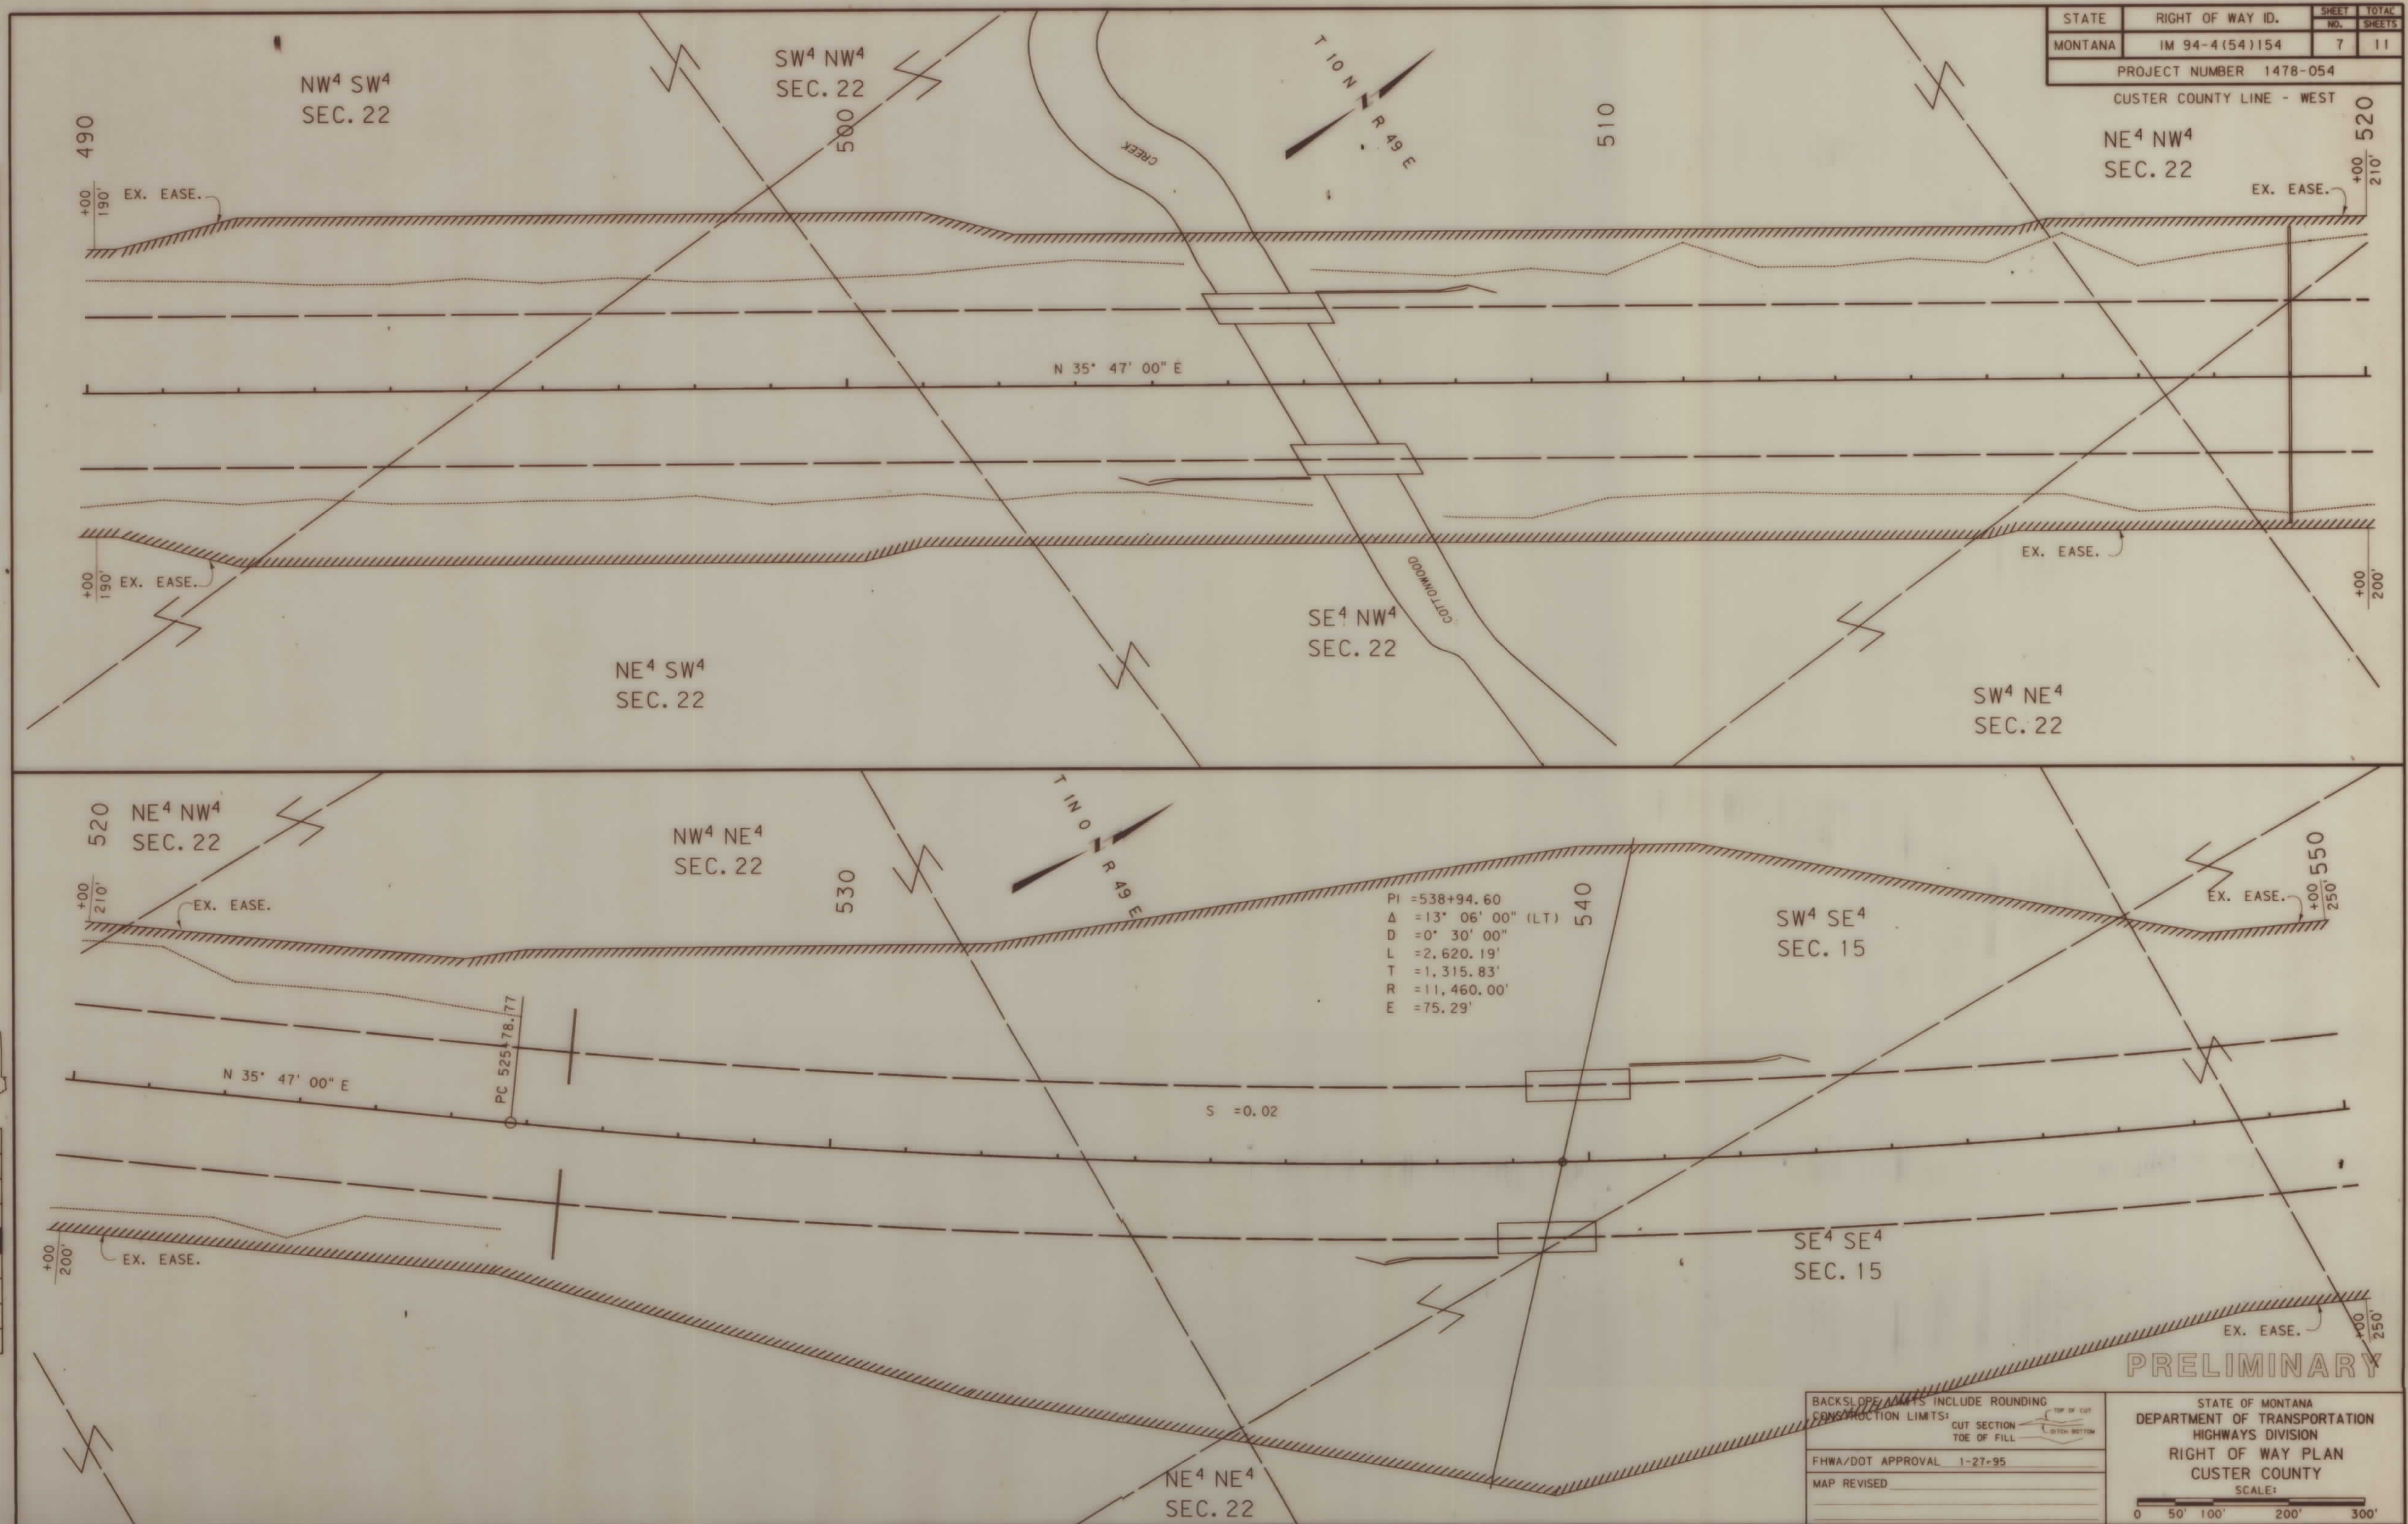

BACKSLOPE LIMITS INCLUDE ROUNDING
CONSTRUCTION LIMITS:
CUT SECTION
TOE OF FILL
TOE OF CUT
TOE OF BOTTOM
FHWA/DOT APPROVAL 1-27-95
MAP REVISED

STATE OF MONTANA
DEPARTMENT OF TRANSPORTATION
HIGHWAYS DIVISION
RIGHT OF WAY PLAN
CUSTER COUNTY
SCALE:
0 50' 100' 200' 300'

BJM

1478PL1.ROW

IM 94-4(54)154 SHT 7 OF 11




RDROW



9
8
7
6
5
4
3
2
1

STATE	RIGHT OF WAY ID.	SHEET NO.	TOTAL SHEETS
MONTANA	IM 94-4(54)154	8	11
PROJECT NUMBER 1478-054			
CUSTER COUNTY LINE - WEST			

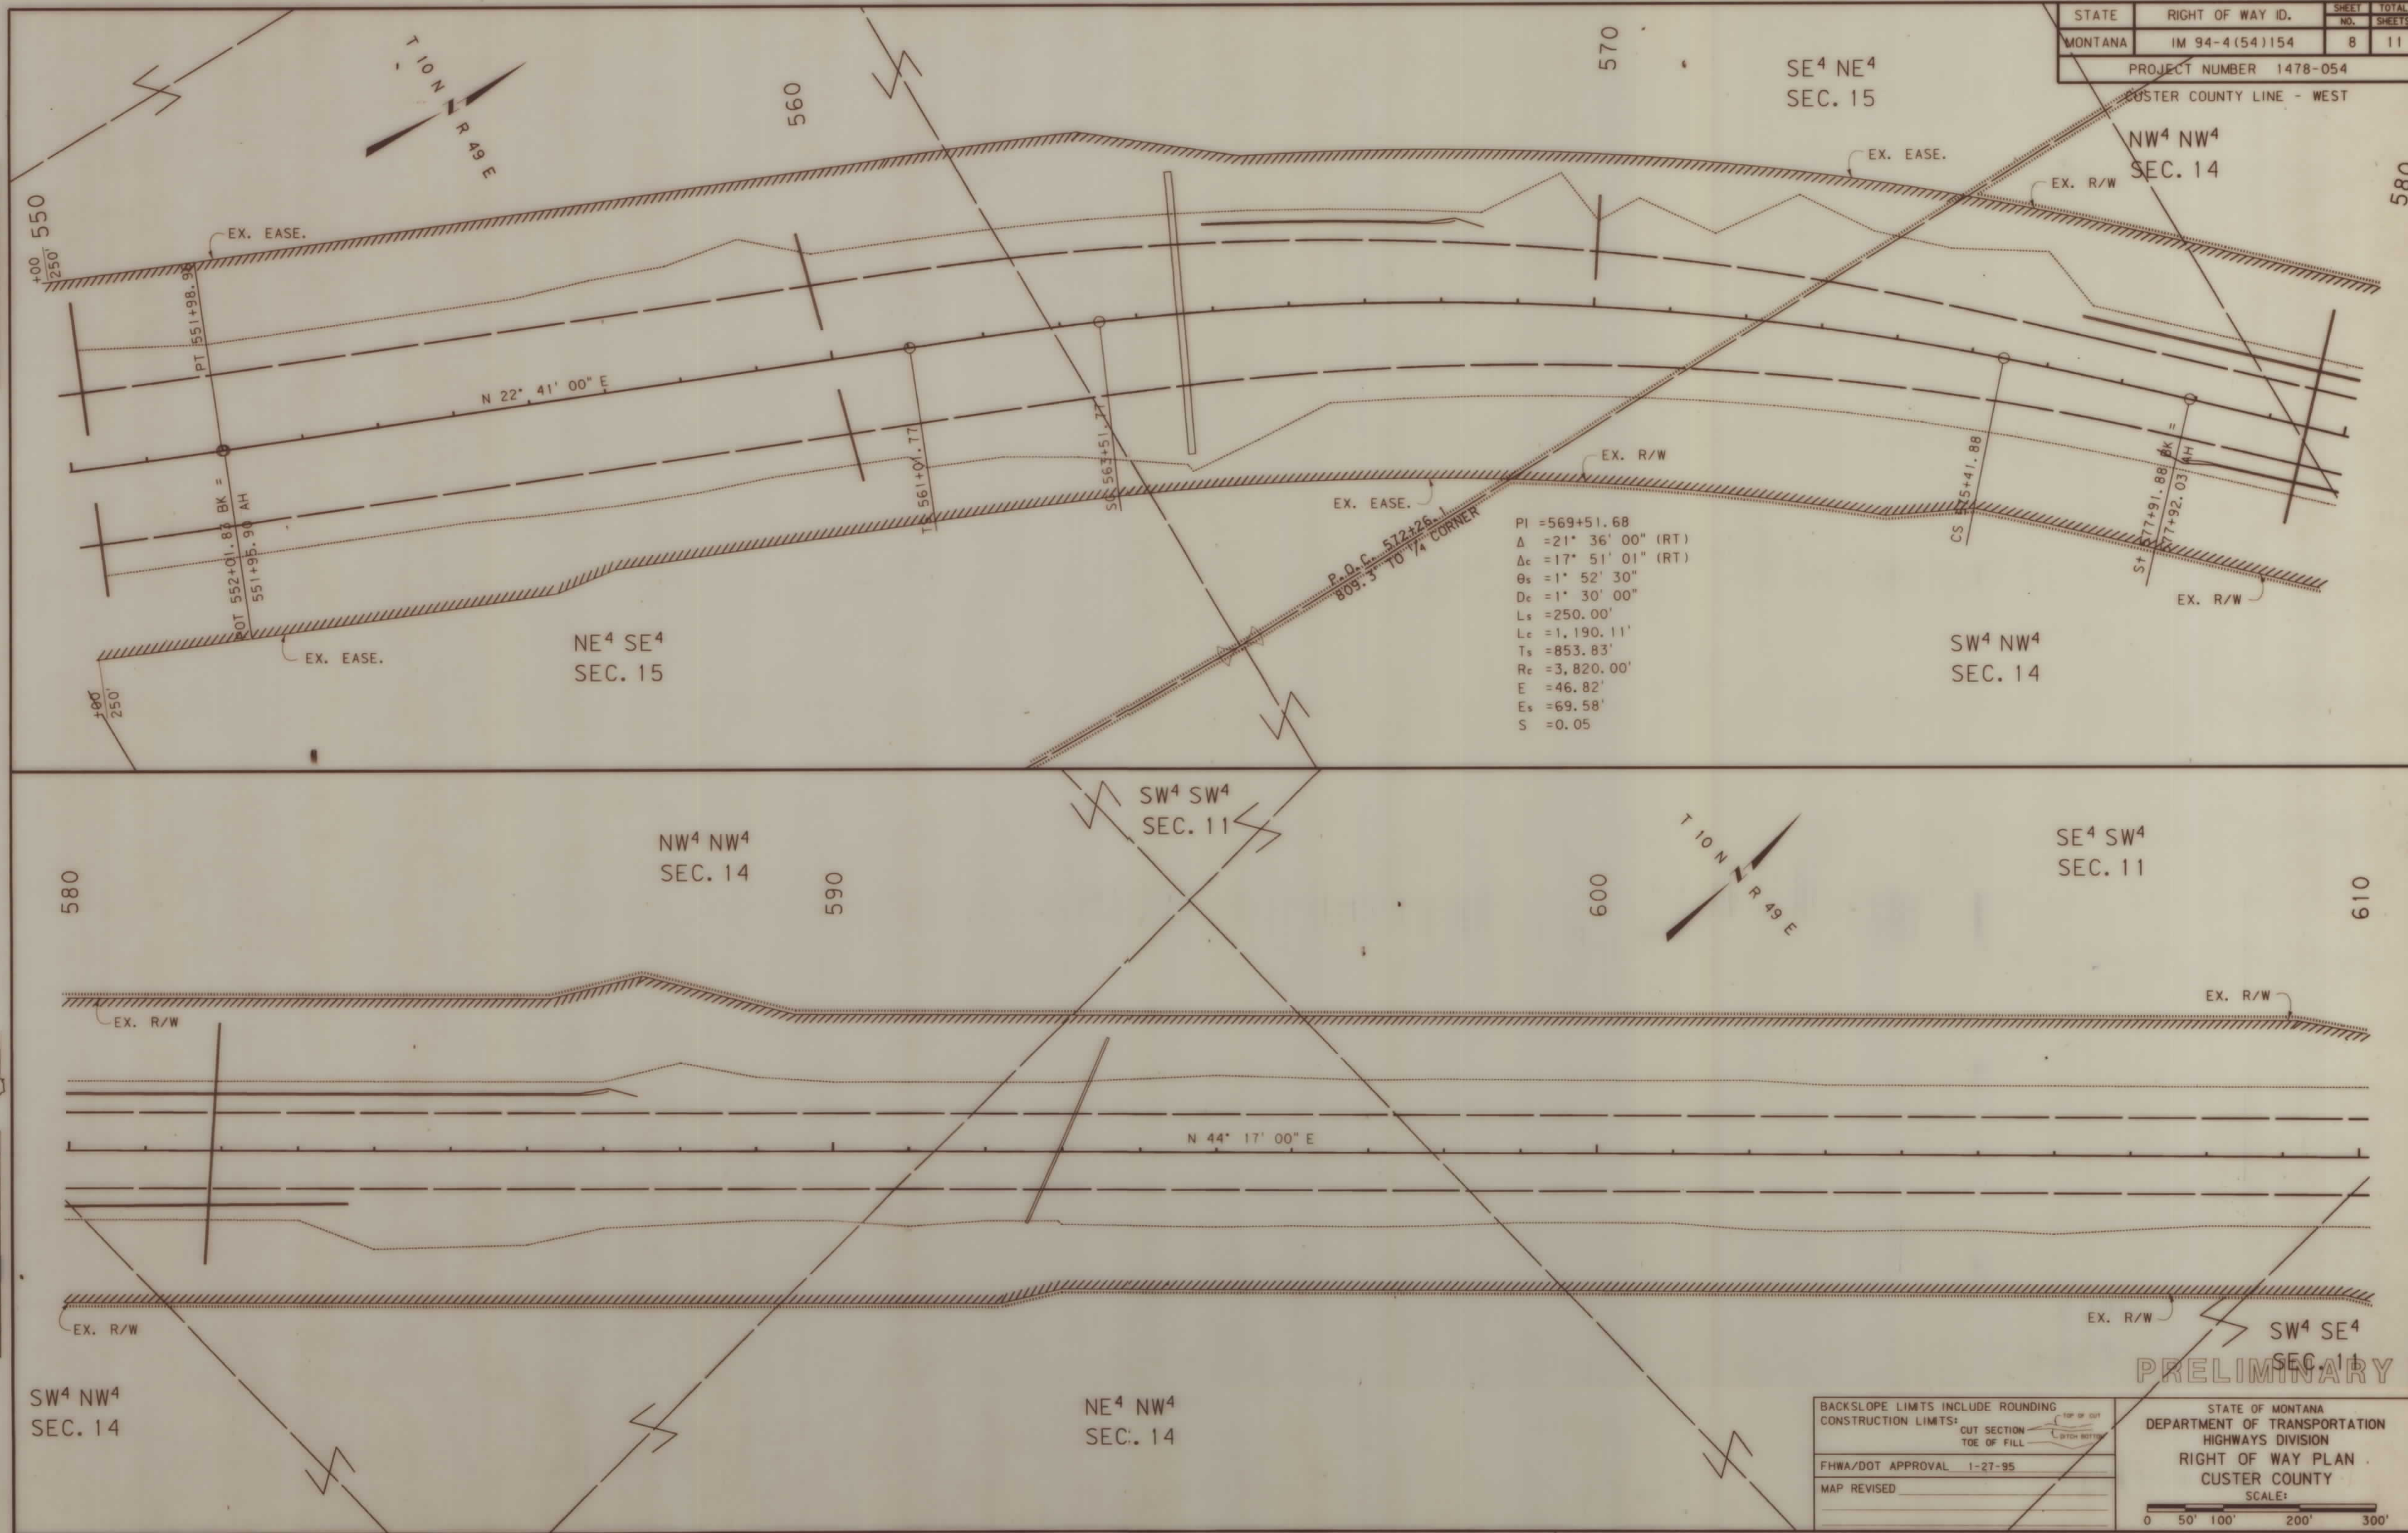

BACKSLOPE LIMITS INCLUDE ROUNDING	TOP OF CUT
CONSTRUCTION LIMITS:	CUT SECTION
	TOE OF FILL
	TOE OF CUT
FHWA/DOT APPROVAL 1-27-95	
MAP REVISED	

PRELIMINARY

STATE OF MONTANA
DEPARTMENT OF TRANSPORTATION
HIGHWAYS DIVISION
RIGHT OF WAY PLAN
CUSTER COUNTY

SCALE: 1"=100'


0 50' 100' 200' 300'




RDROW

MONTANA
CADD

8
7
6
5
4
3
2
1

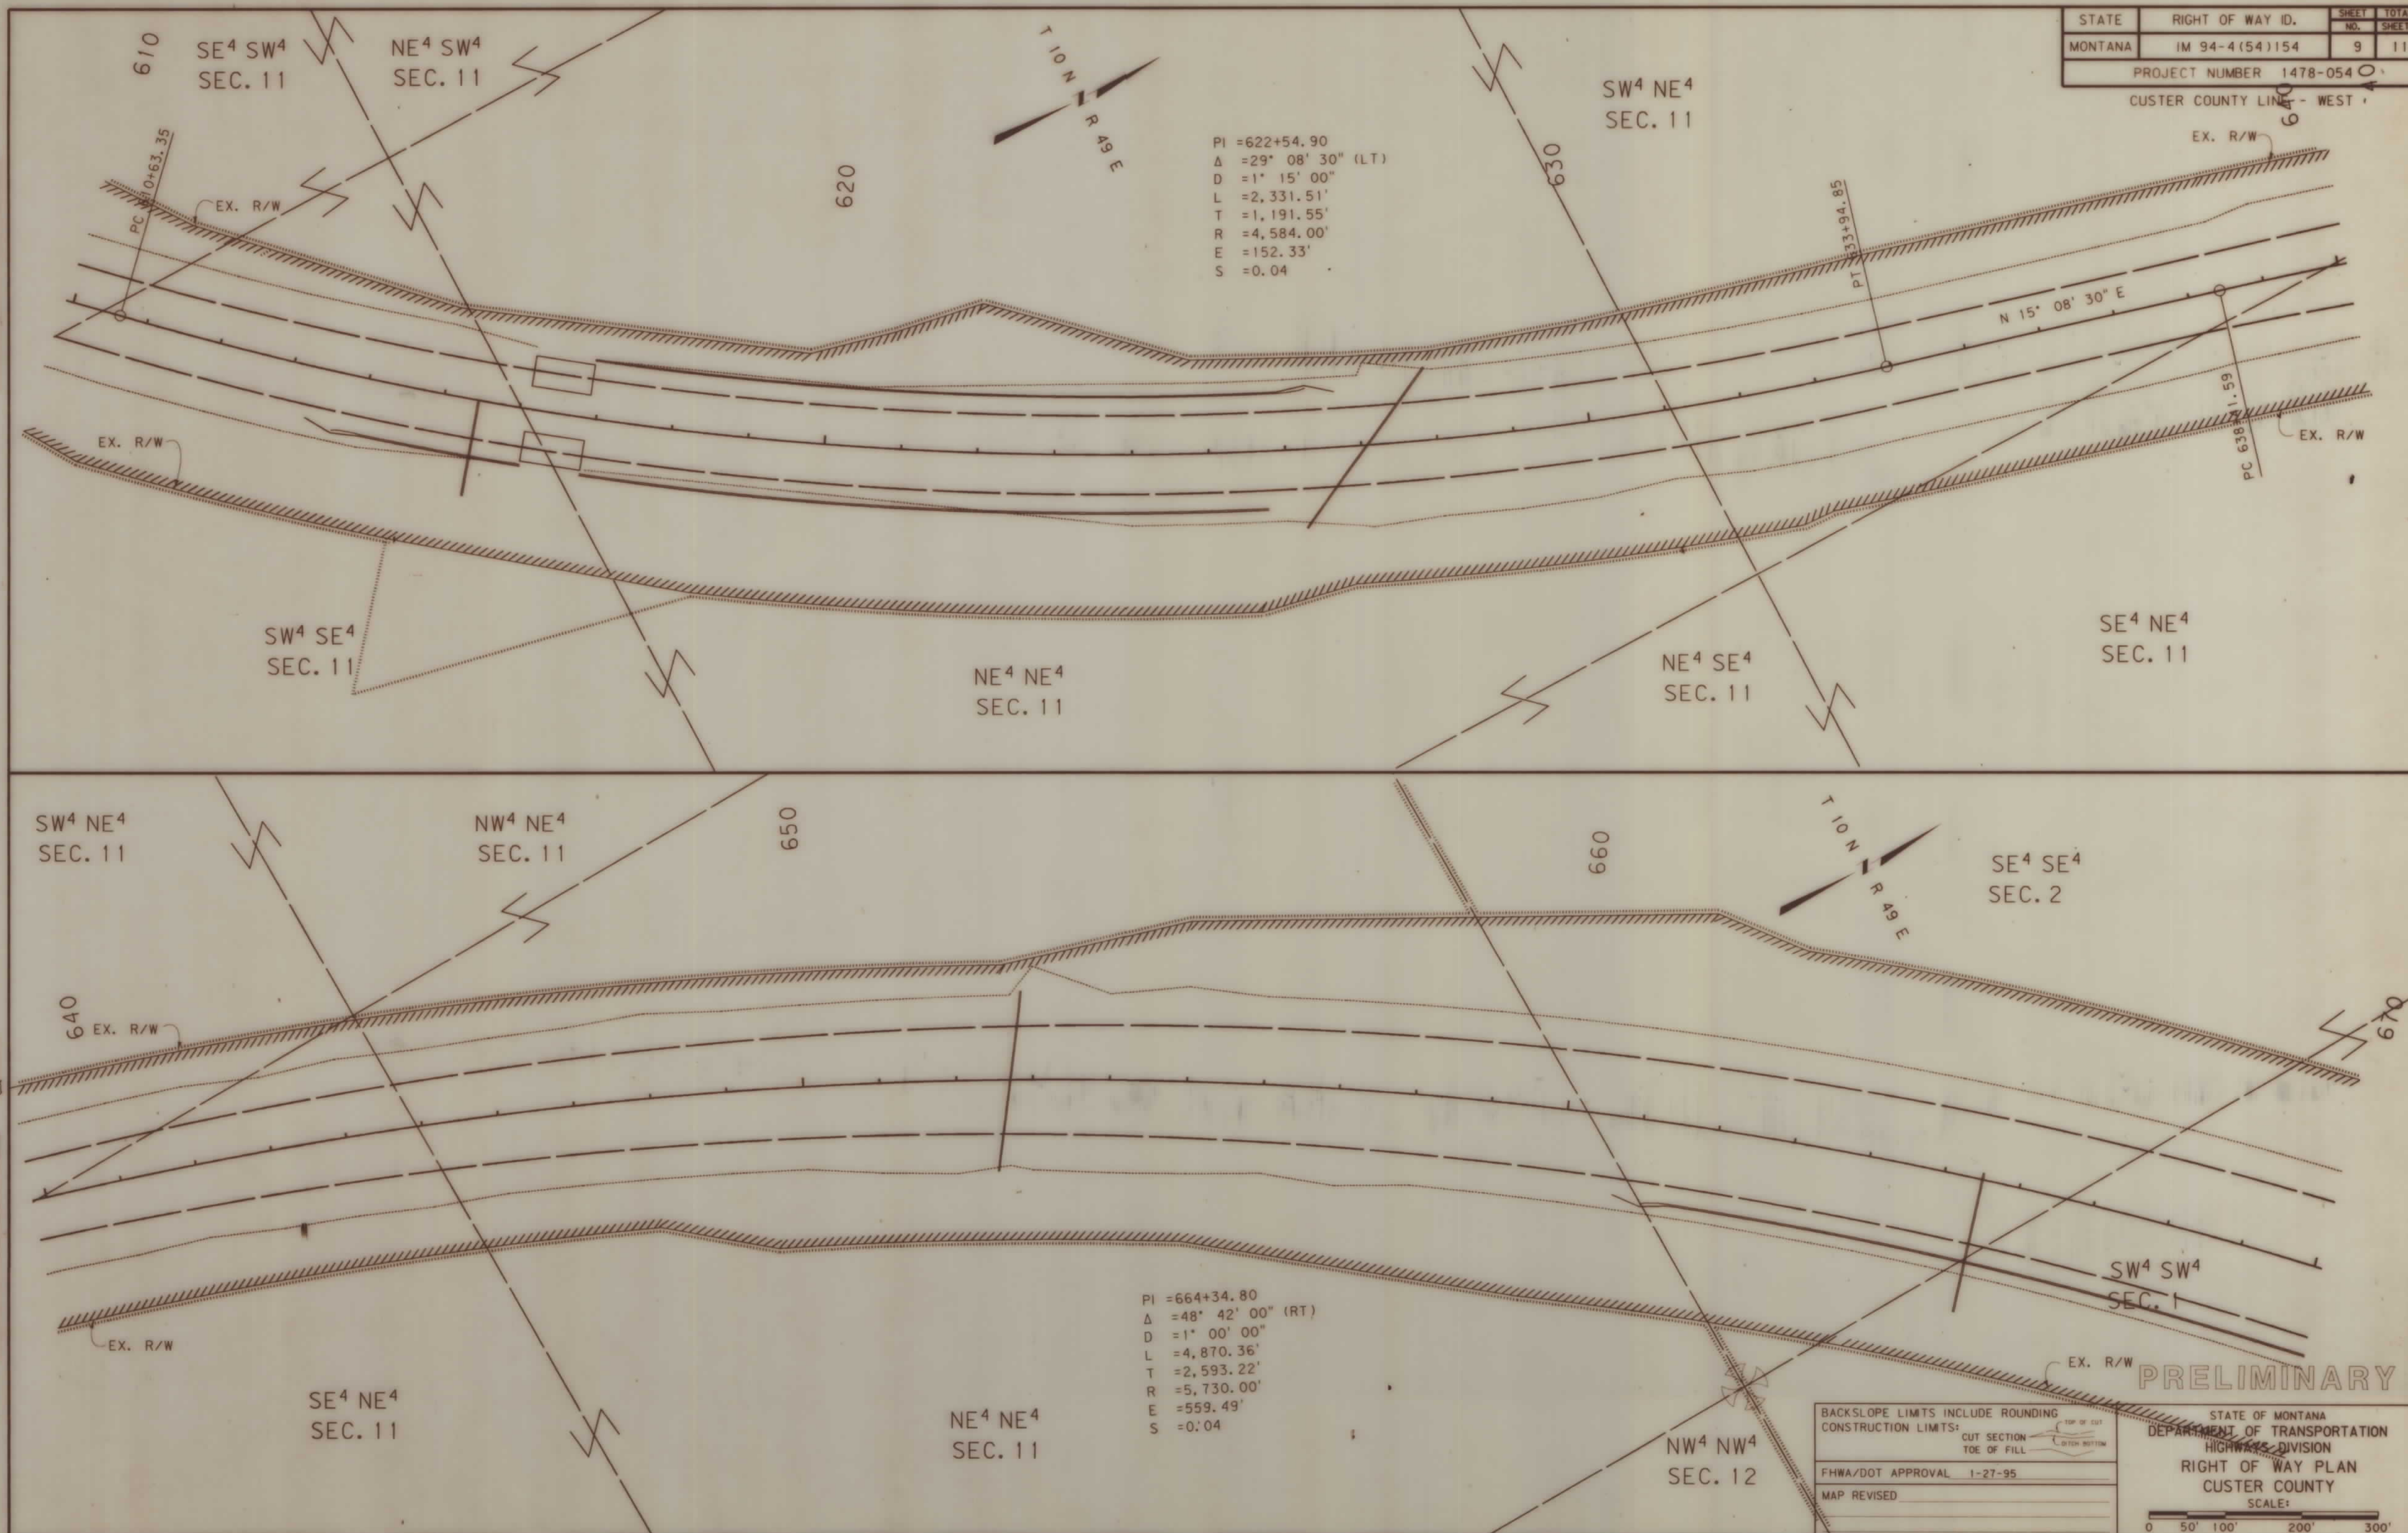

STATE	RIGHT OF WAY ID.	SHEET NO.	TOTAL SHEETS
MONTANA	IM 94-4(54)154	10	11
PROJECT NUMBER 1478-054			
CUSTER COUNTY LINE - WEST			

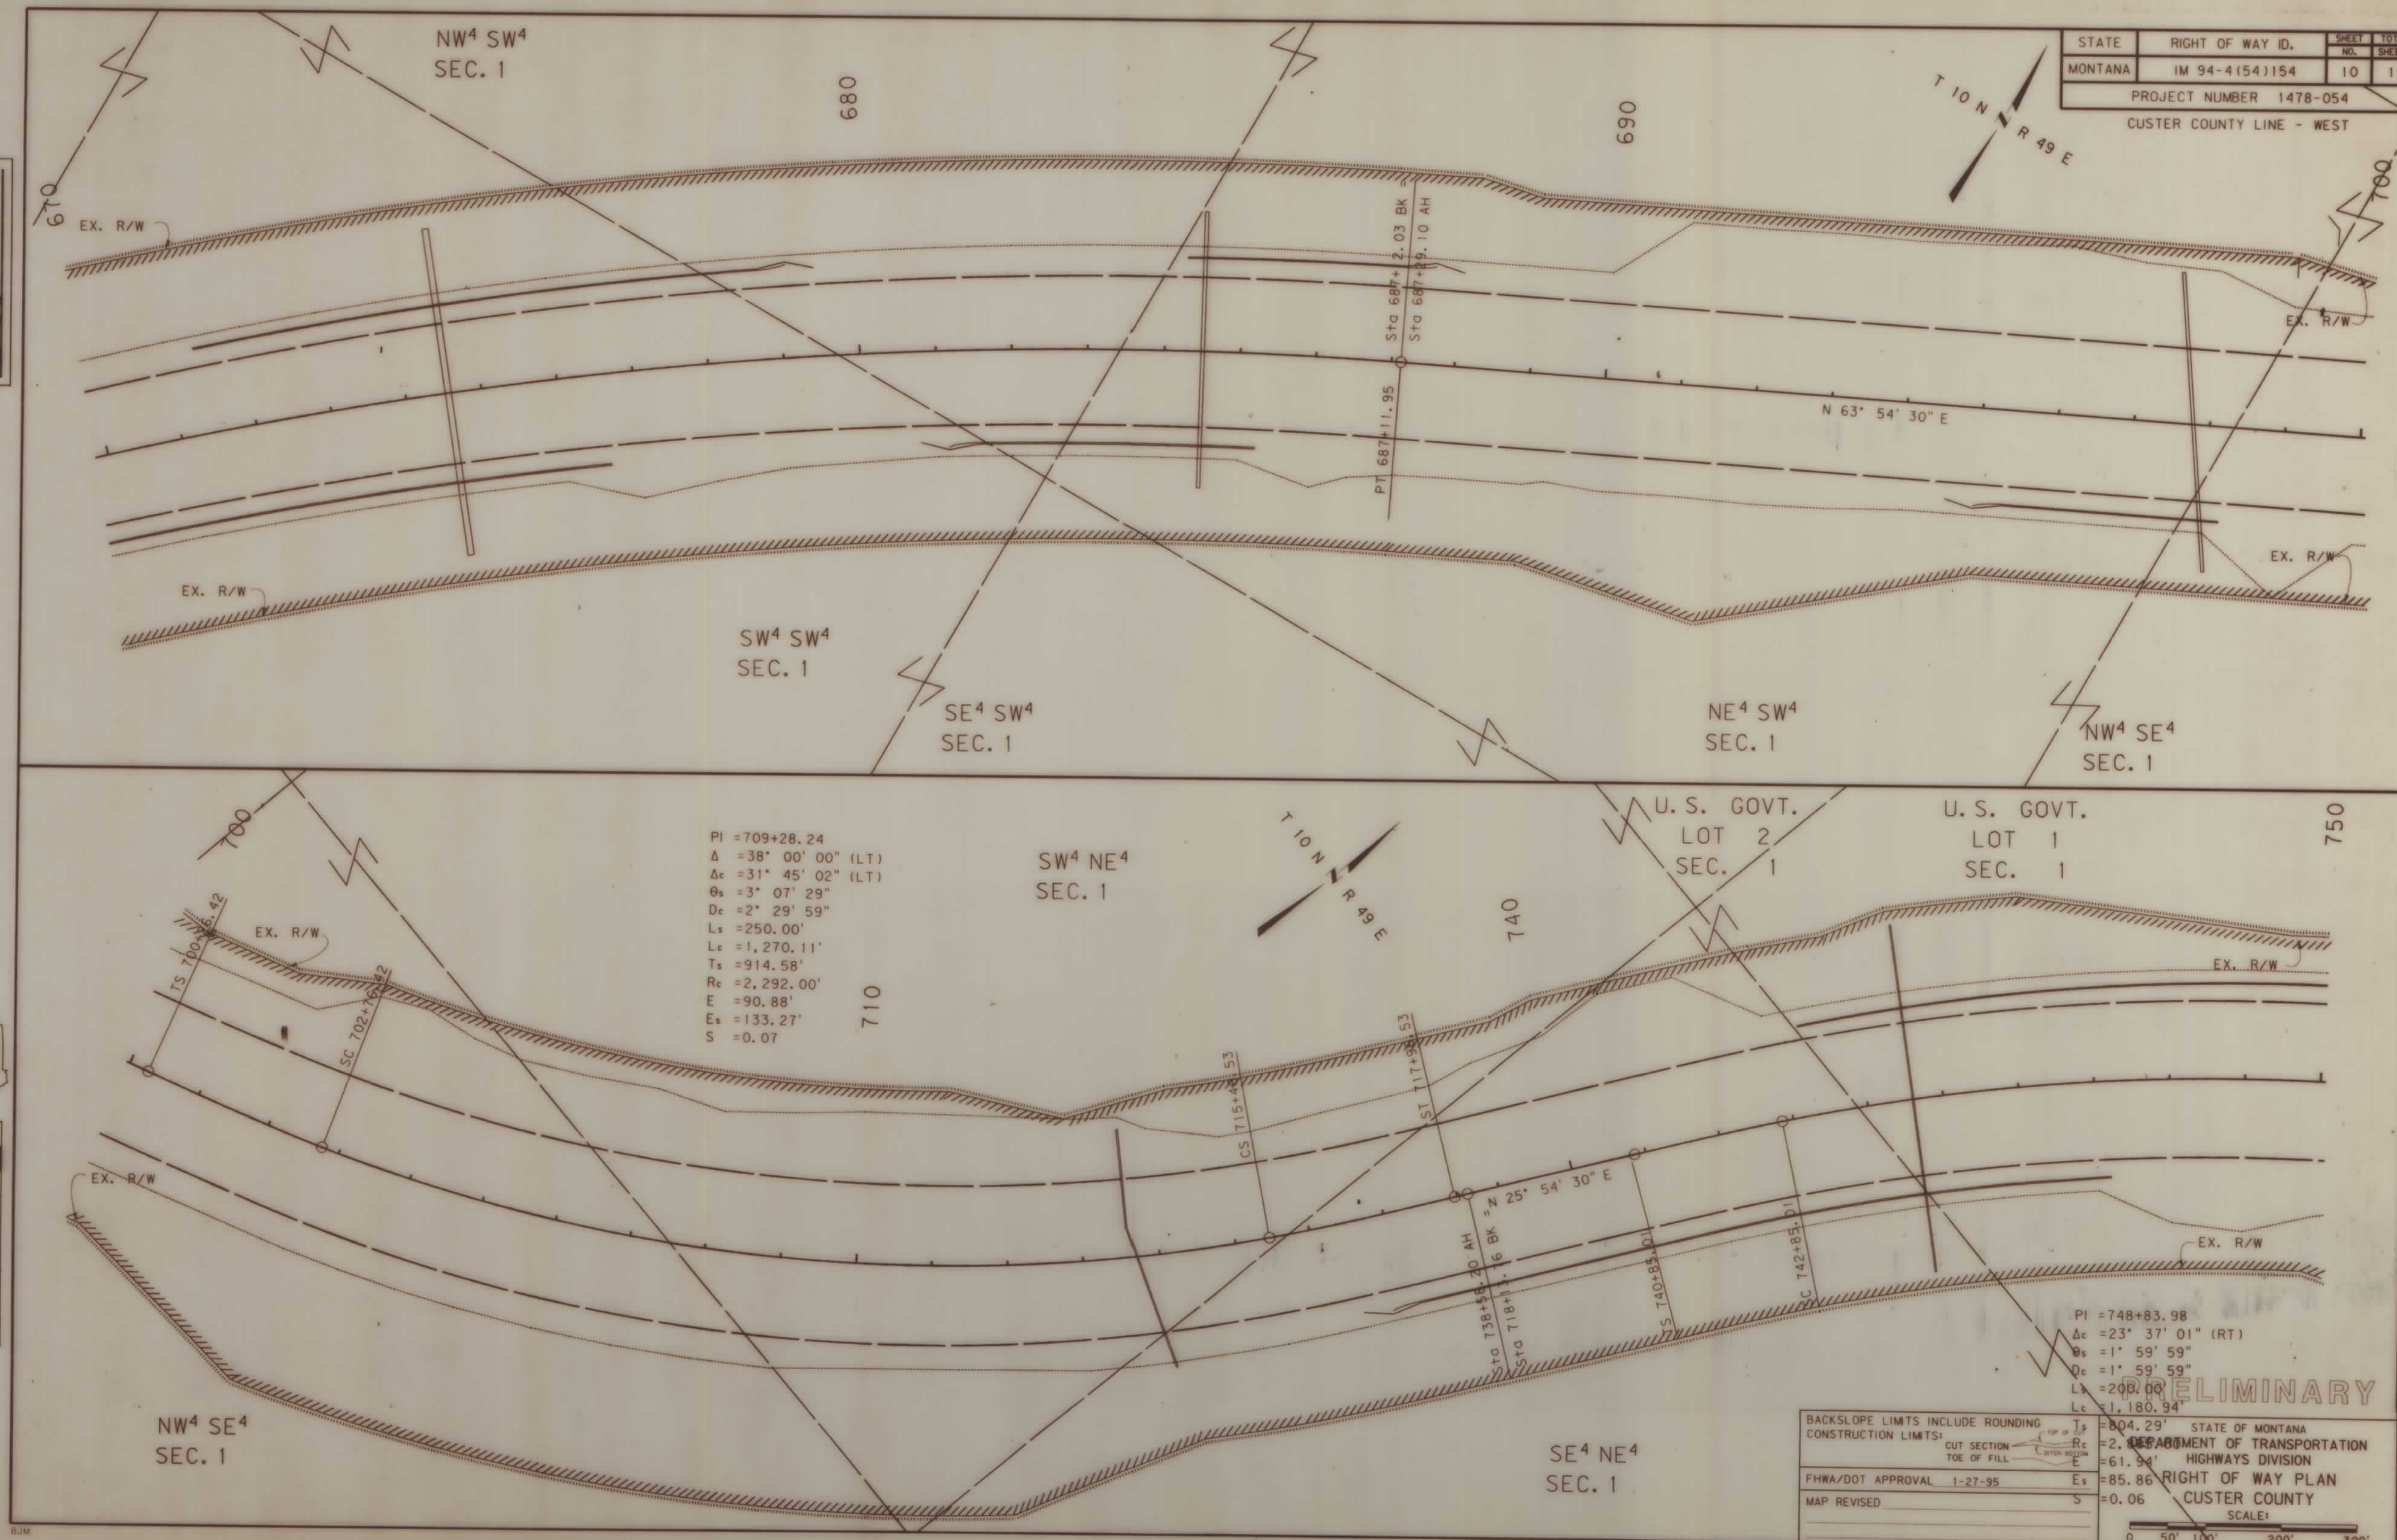

BACKSLOPE LIMITS INCLUDE ROUNDING	STATE OF MONTANA
CONSTRUCTION LIMITS:	DEPARTMENT OF TRANSPORTATION
CUT SECTION	HIGHWAYS DIVISION
TOE OF FILL	RIGHT OF WAY PLAN
FHWA/DOT APPROVAL 1-27-95	CUSTER COUNTY
MAP REVISED	SCALE:
	0 50' 100' 200' 300'

1478PL1.ROW




RDROW



9
8
6
5
4
3
2
1


U. S. GOVT.
LOT 1
SEC. 1

750

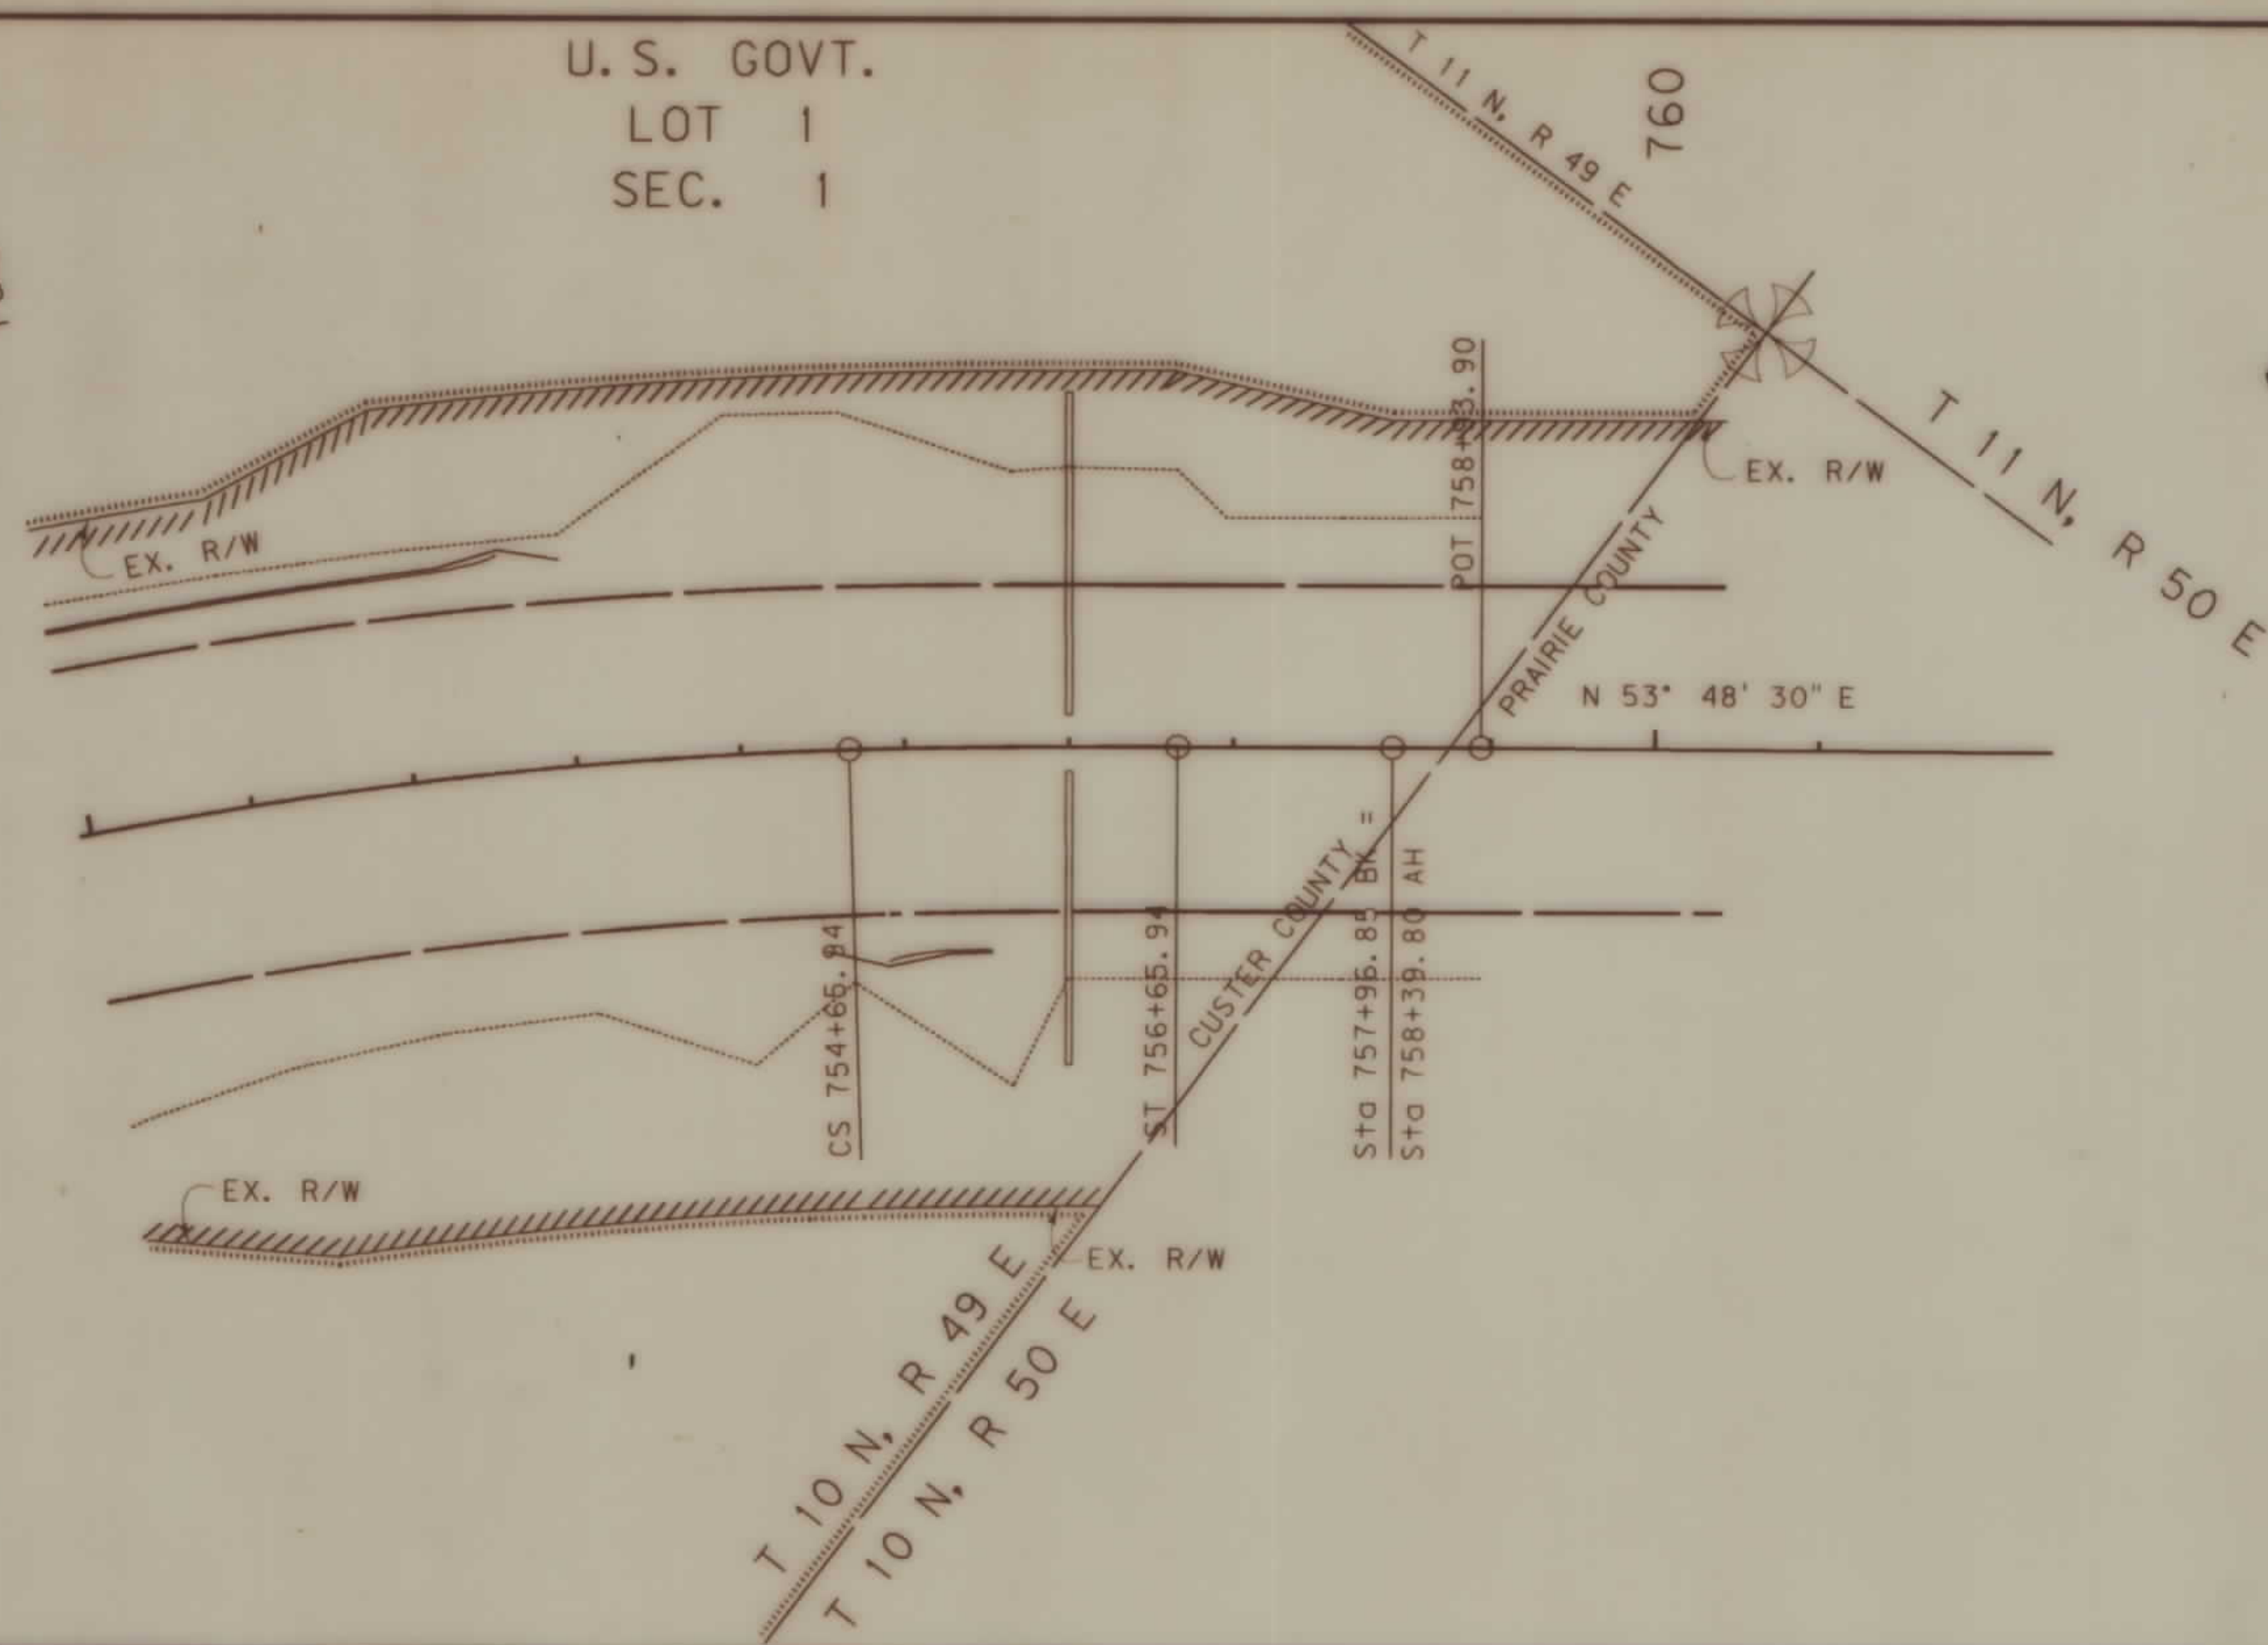

STATE	RIGHT OF WAY ID.	SHEET NO.	TOTAL SHEETS
MONTANA	IM 94-4(54)154	11	11
PROJECT NUMBER 1478-054			
CUSTER COUNTY LINE - WEST			

PRELIMINARY

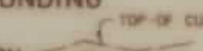BACKSLOPE LIMITS INCLUDE ROUNDING	
CONSTRUCTION LIMITS:	
FHWA/DOT APPROVAL	1-27-95
MAP REVISED	

STATE OF MONTANA DEPARTMENT OF TRANSPORTATION HIGHWAYS DIVISION RIGHT OF WAY PLAN CUSTER COUNTY
SCALE: 0 50' 100' 200' 300'

1478PL1.ROW

IM 94-4(54)154 SH11 OF 11