


**PLANS
NOT
TO
SCALE**

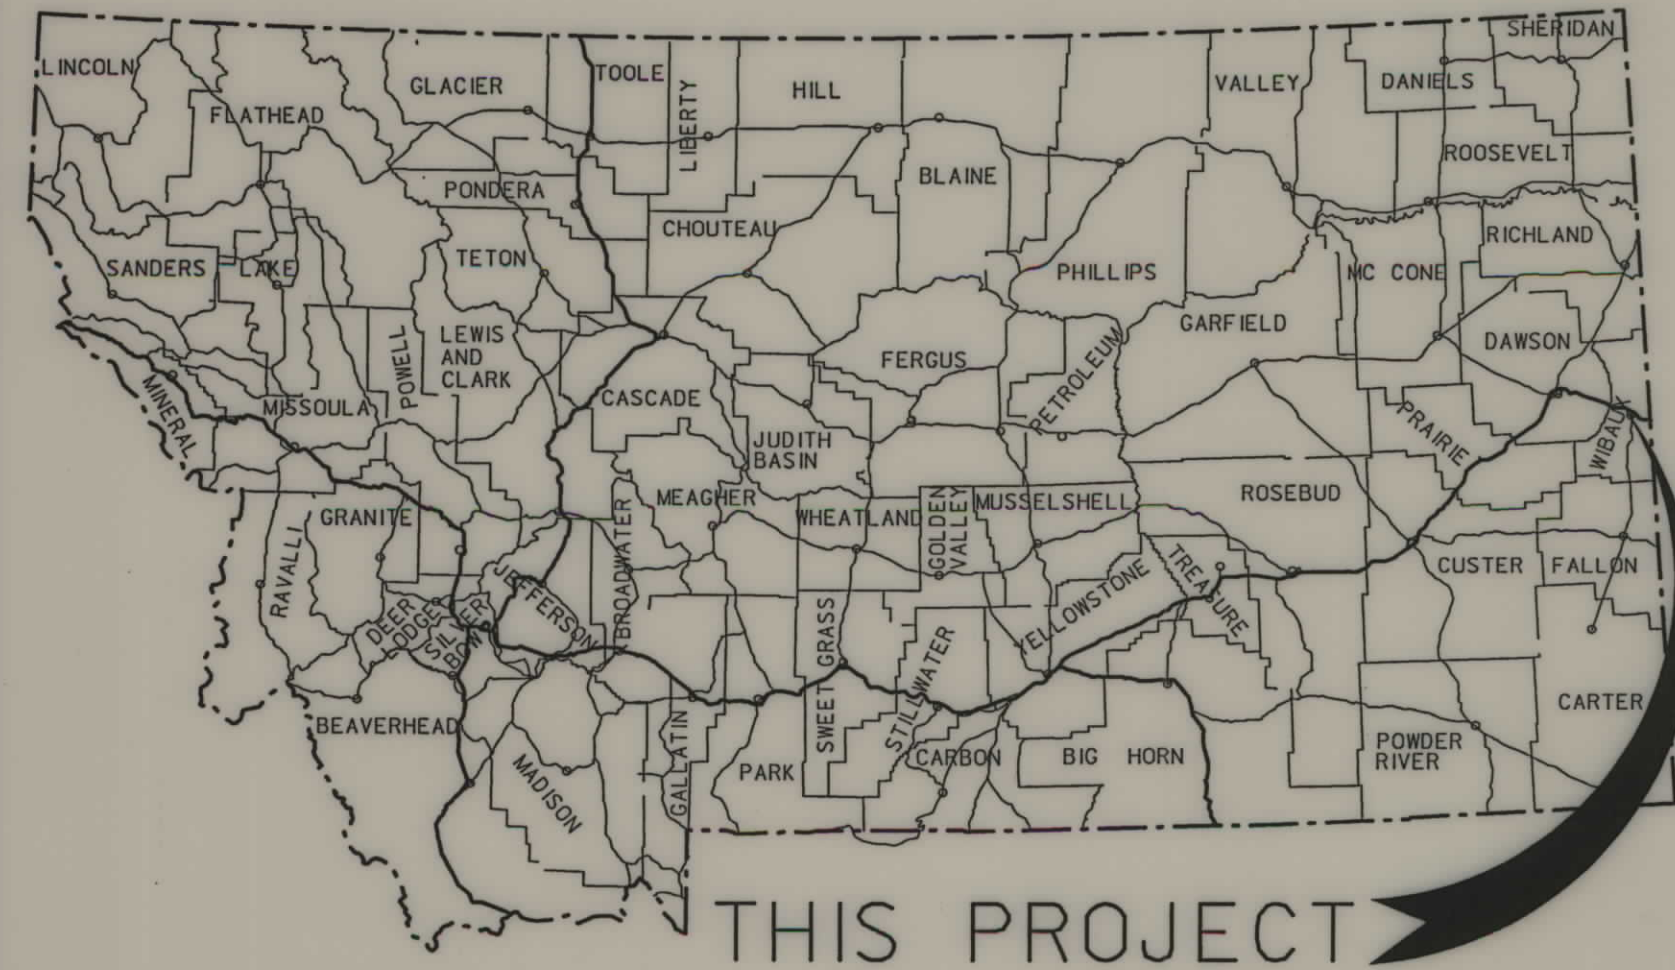


MONTANA DEPARTMENT OF TRANSPORTATION

STATE	RIGHT OF WAY ID.	SHEET NO.	TOTAL SHEETS
MONTANA	IM 94-7(26)240	1	2
PROJECT NUMBER 5307-026			
MCS FACILITY - WEST OF WIBAUX			

RIGHT OF WAY PLAN OF FEDERAL AID PROJECT IM 94-7(26)240 MCS FACILITY - WEST OF WIBAUX WIBAUX COUNTY

0.3 Kilometers

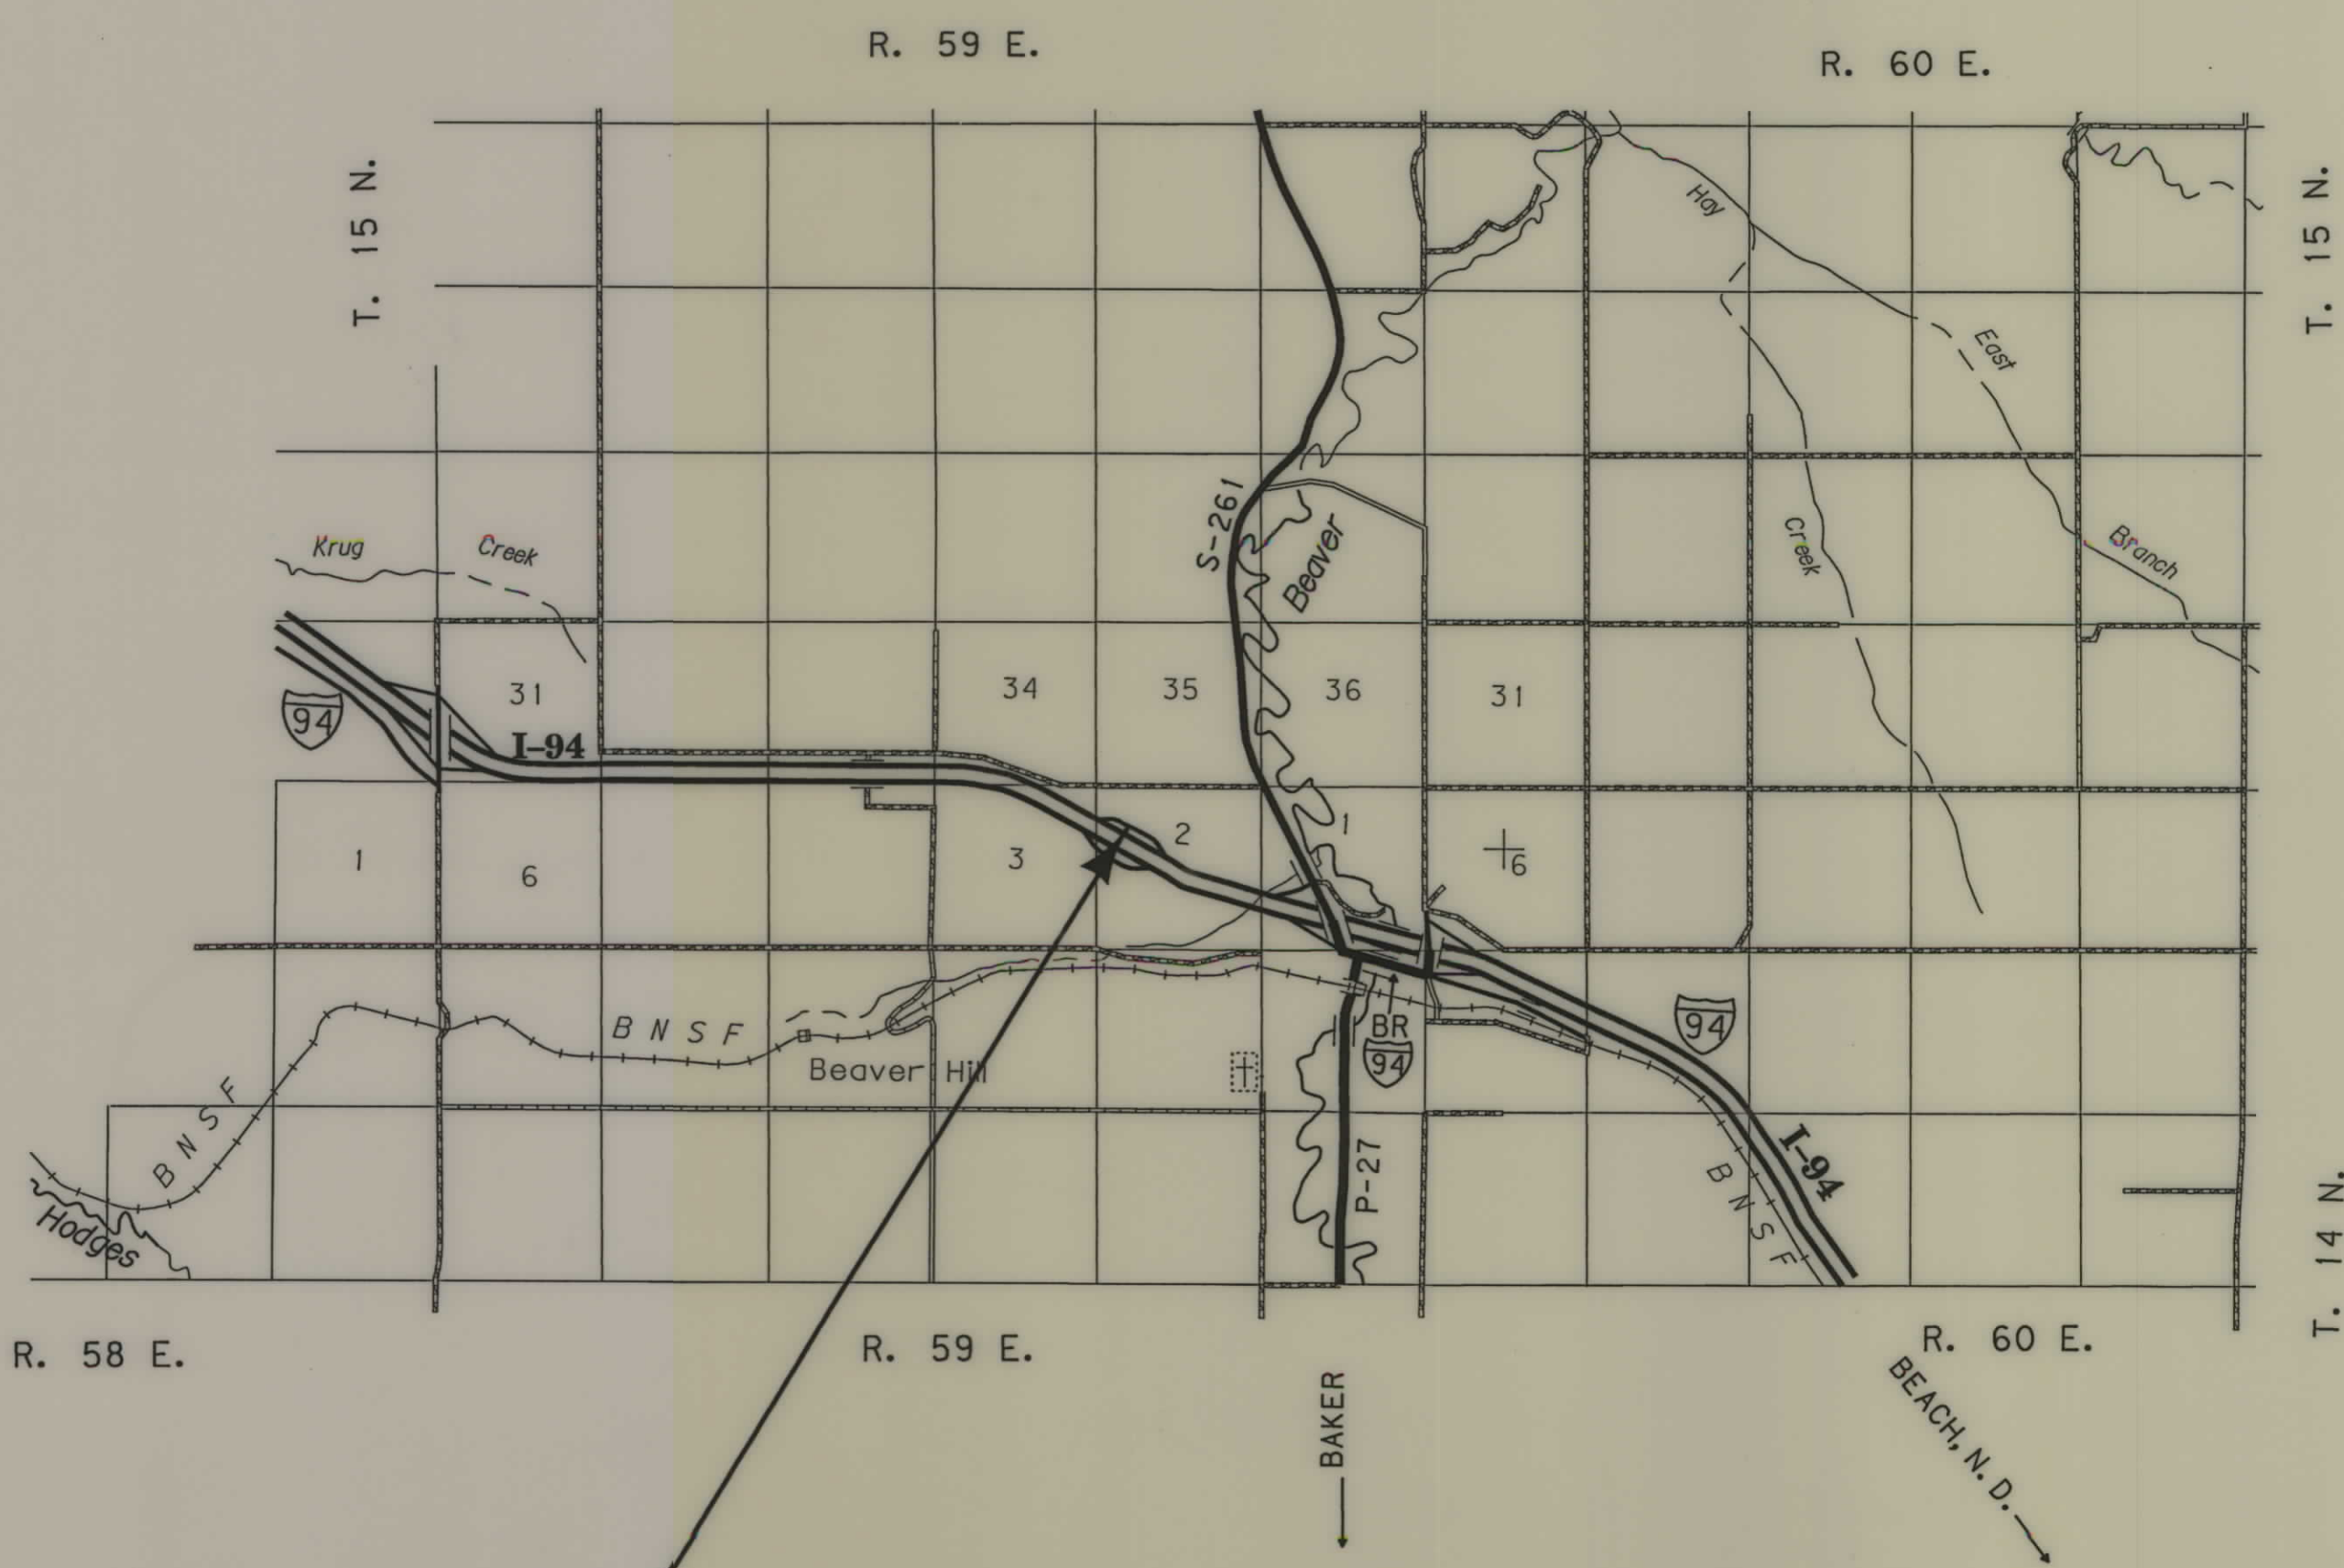

SEE SHEET NO. 2 FOR OWNERSHIP NAMES, ADDRESSES, AREAS, ETC.

A CONTROLLED ACCESS FACILITY GRID STATE PLANE COORDINATES

THIS IS A STATE PLANE COORDINATE PROJECT. ALL DIMENSIONS, DISTANCES AND AREAS ON THIS PROJECT ARE GRID, EXCEPT FOR THE EXISTING R/W WIDTH DIMENSION, WHICH IS RECORD. THE COMBINATION SCALE FACTOR IS 0.99926519

NOTES: 1. ALL MEASUREMENTS ARE METRIC EXCEPT AS NOTED

CONVENTIONAL SIGNS

- PROPOSED RIGHT OF WAY LINE
- EXISTING RIGHT OF WAY LINE
- RAILROAD RIGHT OF WAY LINE
- RIGHT OF WAY BASELINE
- STK'D CENTERLINE
- SECTION LINE
- OWNERSHIP BOUNDARY
- FULL ACCESS CONTROL
- LIMITED ACCESS CONTROL
- EXISTING ACCESS CONTROL
- PRESENT TRAVELED WAY (P.T.W.)
- FENCE LINE
- EXISTING GUARDRAIL
- PROPOSED GUARDRAIL
- GATE IN FENCE
- CATTLE GUARD: EXIST. - PROPOSED
- SECTION CORNER
- 1/4 SECTION CORNER
- CLOSING CORNER
- MEANDER CORNER
- CENTER OF SECTION
- RIGHT OF WAY MONUMENT
- PROPERTY CORNER PIN
- POWER POLE IN PLACE
- TELEPHONE POLE IN PLACE
- TELEGRAPH POLE IN PLACE
- LIGHT POLE
- PROPOSED CULVERT
- EXISTING CULVERT
- OUTLET DITCH
- INLET DITCH
- EXISTING DITCH
- CHANNEL CHANGES
- DITCH BLOCK
- RIPRAP
- BRIDGES
- RAILROADS
- PARCEL NUMBERS
- APPROACH: EXIST.- PROPOSED

ASSOCIATED PROJECT ID.
IM 94-7(24)240 P.E.

RELATED PROJECTS
194-7(2)233
194-7(8)233

FHWAMDT APPROVAL	4-29-04
MAP REVISED	5-12-04

RDROW

MONTANA CADD

3
2
1

IM 94-7(26)240 SHT 1 of 2


OWNERSHIP																		STATE	RIGHT OF WAY ID.	SHEET NO.	TOTAL SHEETS
PARCEL	NAME	ADDRESS	TOTAL	AREA	GROSS R/W AREA		EX. EASE. AREA		NET AREA		REMAINDER				CONST. PMT. AREA		EASE. AREA		SHEET NO.		
			METRIC	ENGLISH	METRIC	ENGLISH	METRIC	ENGLISH	LEFT		RIGHT		METRIC	ENGLISH	METRIC	ENGLISH					
									METRIC	ENGLISH	METRIC	ENGLISH									
1	JANET L. AMUNRUD	P.O. BOX 1288, SIDNEY, MT 59270		160.00+ AC	2.058 ha	5.09 AC			2.058 ha	5.09 AC								2			

MCS FACILITY - WEST OF WIBAUX

R/W BREAK COORDS: 5307ROBRK001.TXT
R/W BASELINE COORDS: 5307ROBAS001.TXT
ALL FILES ARE LOCATED ON THE CADD SERVER
IN THE RO DIRECTORY, UNDER PROJECT: 5307

R/W BASELINE COORDS: 5307ROBAS001.TXT

ALL FILES ARE LOCATED ON THE CADD SERVER
IN THE RO DIRECTORY, UNDER PROJECT: 5307

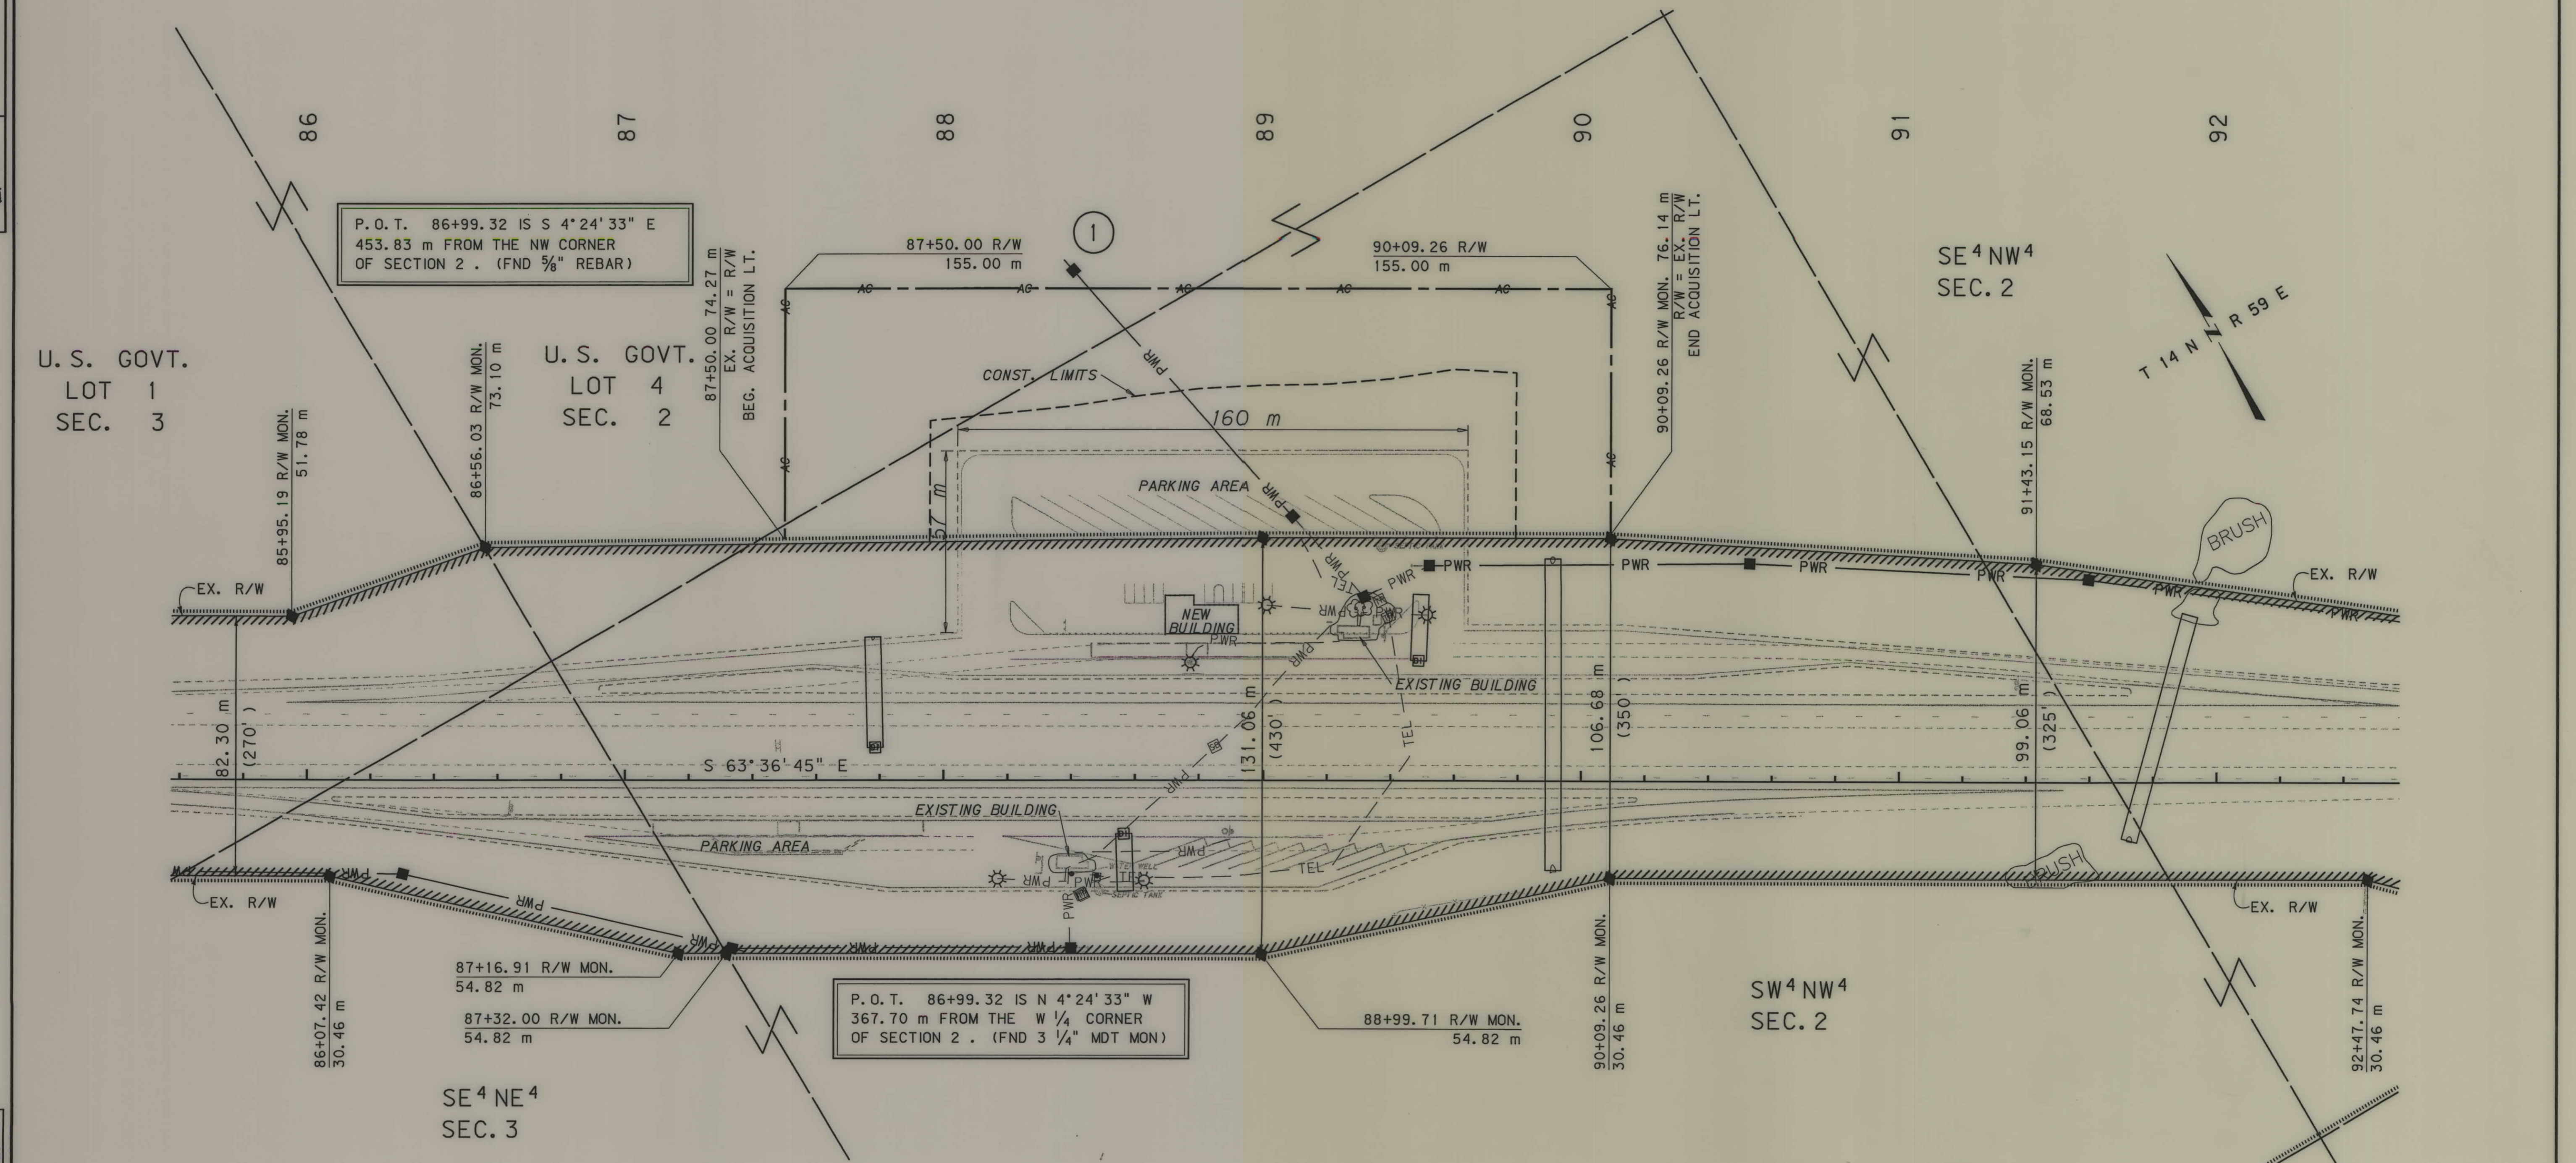

U. S. GOVT.
LOT 4
SEC. 2

SE 4 NW 4
SEC. 2

SW⁴ NW⁴
SEC. 2

SE 4 NE 4
SEC. 3

P.O.T. 86+99.32 IS N 4°24'33" W
367.70 m FROM THE W 1/4 CORNER
OF SECTION 2 . (FND 3 1/4" MDT MON)

NOTES: 1. ALL MEASUREMENTS ARE METRIC EXCEPT AS NOTED

2. THE PROPOSED R/W LINE WHERE A SPIRAL CURVE TRANSITION IS USED IS A CHORD RATHER THAN A CONCENTRIC CURVE.

3. THE ENGLISH AREAS ARE FOR INFORMATIONAL PURPOSES ONLY.

4. ALL STATIONS AND OFFSETS FOR R/W BREAKS ARE IN REFERENCE TO THE R/W BASELINE.


BACKSLOPE LIMITS INCLUDE ROUNDING
CONSTRUCTION LIMITS:

CUT SECTION
TOE OF FILL

MAP REVISED _____

MONTANA DEPARTMENT OF TRANSPORTATION

WIBAUX COUNTY
SCALE 1: 1000

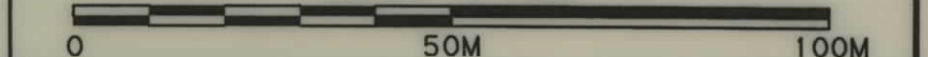

GRID STATE PLANE COORDINATES

FOR EXISTING R/W RETRACEMENT, SEE
C.O.S. No. 80