

PLANS

NOT

TO

SCALE

OWNERSHIPS								
PARCEL	NAME	ADDRESS	TOTAL AREA	GROSS R/W AREA	P.T. W. AREA	AREA TO BE ACQUIRED	REMAINDER LEFT	REMAINDER RIGHT
1	Deleted							
2	Deleted							

FED. ROAD DIST. NO.	STATE	FED. AID PROJECT NO.	CONSTR. NO.	R/W NO.	STATE NO.	SHEET NO.	TOTAL SHEETS
8	MONT.	IR 94-3(38)85			8943-10	4	9


IR 94-3(38)85

SHEET 1 OF 2

FORSYTH EAST & WEST

SE*SW*SEC. 23

SW*SE*SEC. 23

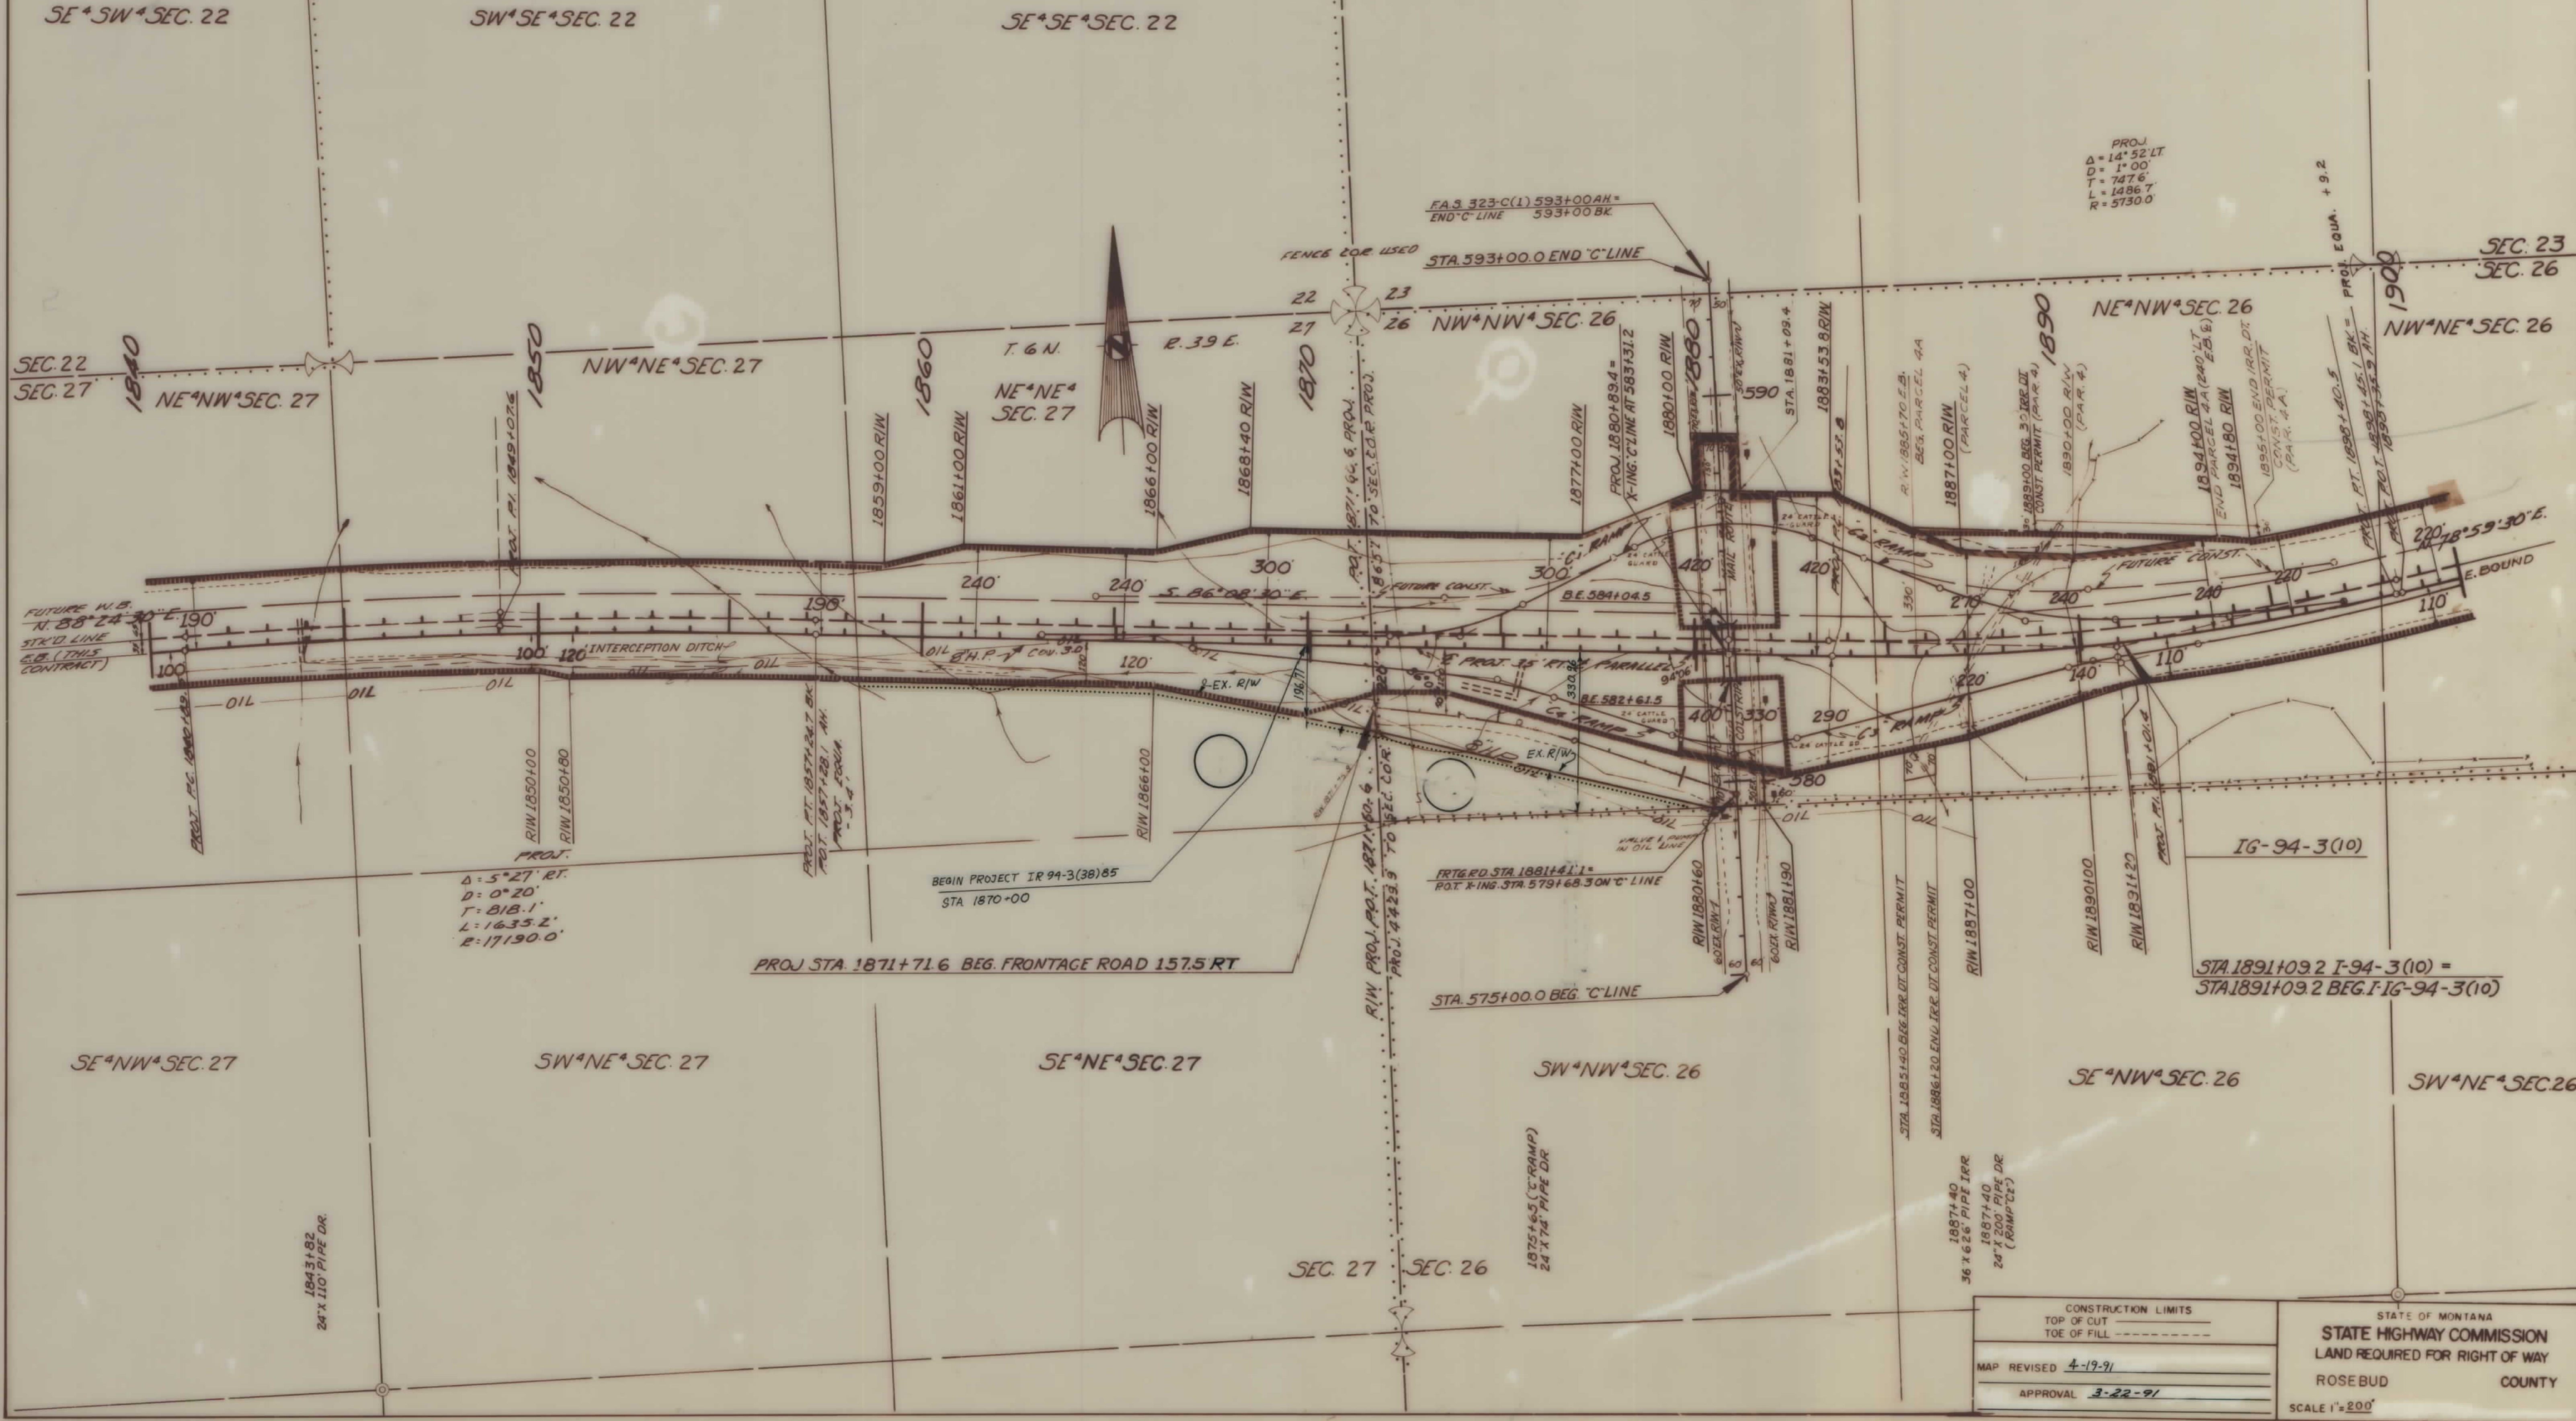

CONSTRUCTION LIMITS TOP OF CUT TOE OF FILL	STATE OF MONTANA STATE HIGHWAY COMMISSION LAND REQUIRED FOR RIGHT OF WAY ROSEBUD COUNTY SCALE 1"=200'
MAP REVISED 4-19-91	
APPROVAL 3-22-91	

