

PLANS

NOT

TO

SCALE


FED. ROAD DIST. NO.	STATE	FED. AID PROJECT NUMBERS		STATE NO.	SHEET NO.	TOTAL SHEETS
		CONST. NO.	R/W NO.			
8	MONT.		I-94-2(2)51	8942-02	1	5

BIG HORN RIVER - EAST



CONSTRUCTION LIMITS		STATE OF MONTANA	
TOP OF CUT _____		STATE HIGHWAY COMMISSION	
TOE OF FILL _____		LAND REQUIRED FOR RIGHT OF WAY	
MAP TRANS. TO R/W _____		YELLOWSTONE & TREASURE COUNTY	
MAP REVISED _____		SCALE 1" = 200' MAP COMPLETED _____	
B.P.R. APPROVAL _____			

FED. ROAD DIST. NO.	STATE	FED. AID PROJ. E.C.T. NUMBERS	STATE NO.	SHEET NO.	TOTAL SHEETS
8	MONT.	CONST. NO. I-94-2(2)51	8942-02	2	5

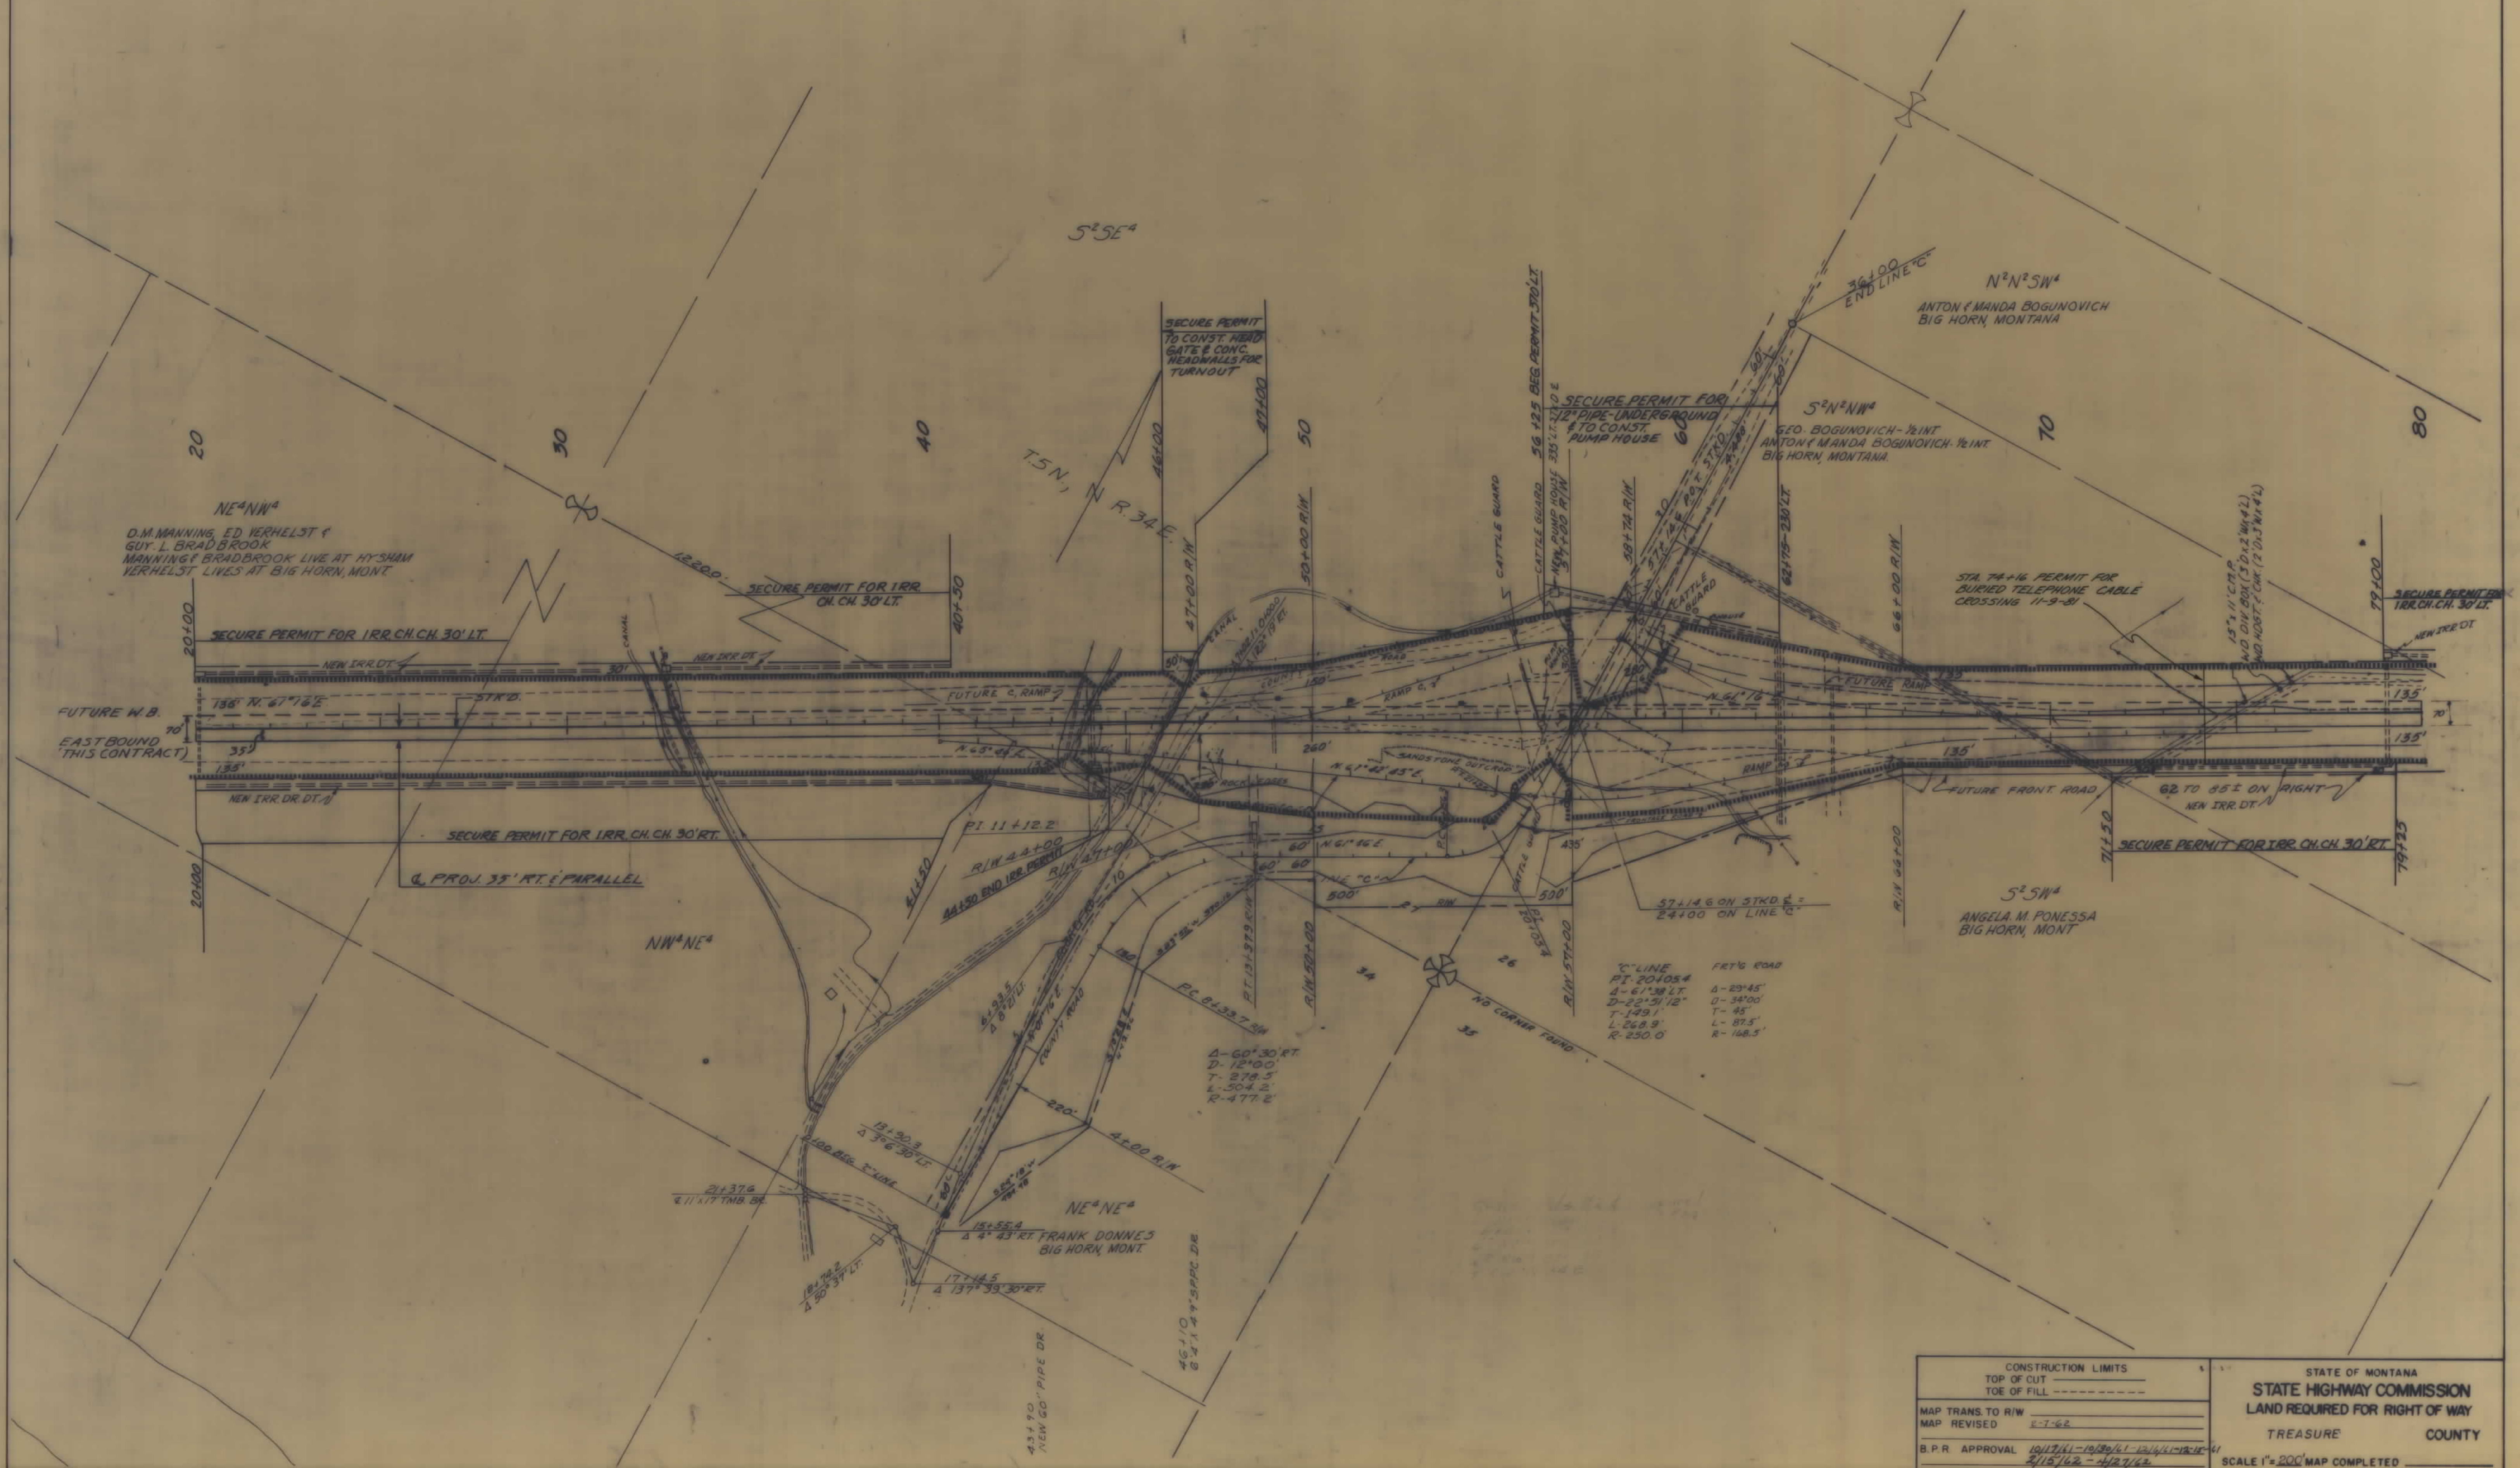

CONSTRUCTION LIMITS
TOP OF CUT
TOE OF FILL


STATE OF MONTANA
STATE HIGHWAY COMMISSION
LAND REQUIRED FOR RIGHT OF WAY
TREASURE COUNTY

MAP TRANS. TO R/W
MAP REVISED
B.P.R. APPROVAL

SCALE 1"=200' MAP COMPLETED


194-2(2)51 SHT 2 OF 5

FED. ROAD DIST. NO.	STATE	FED. AID PROJECT NUMBERS		STATE NO.	SHEET NO.	TOTAL SHEETS
		CONST. NO.	R/W NO.			
8	MONT.	*	I-94-2(2)51	8942-02	3	5

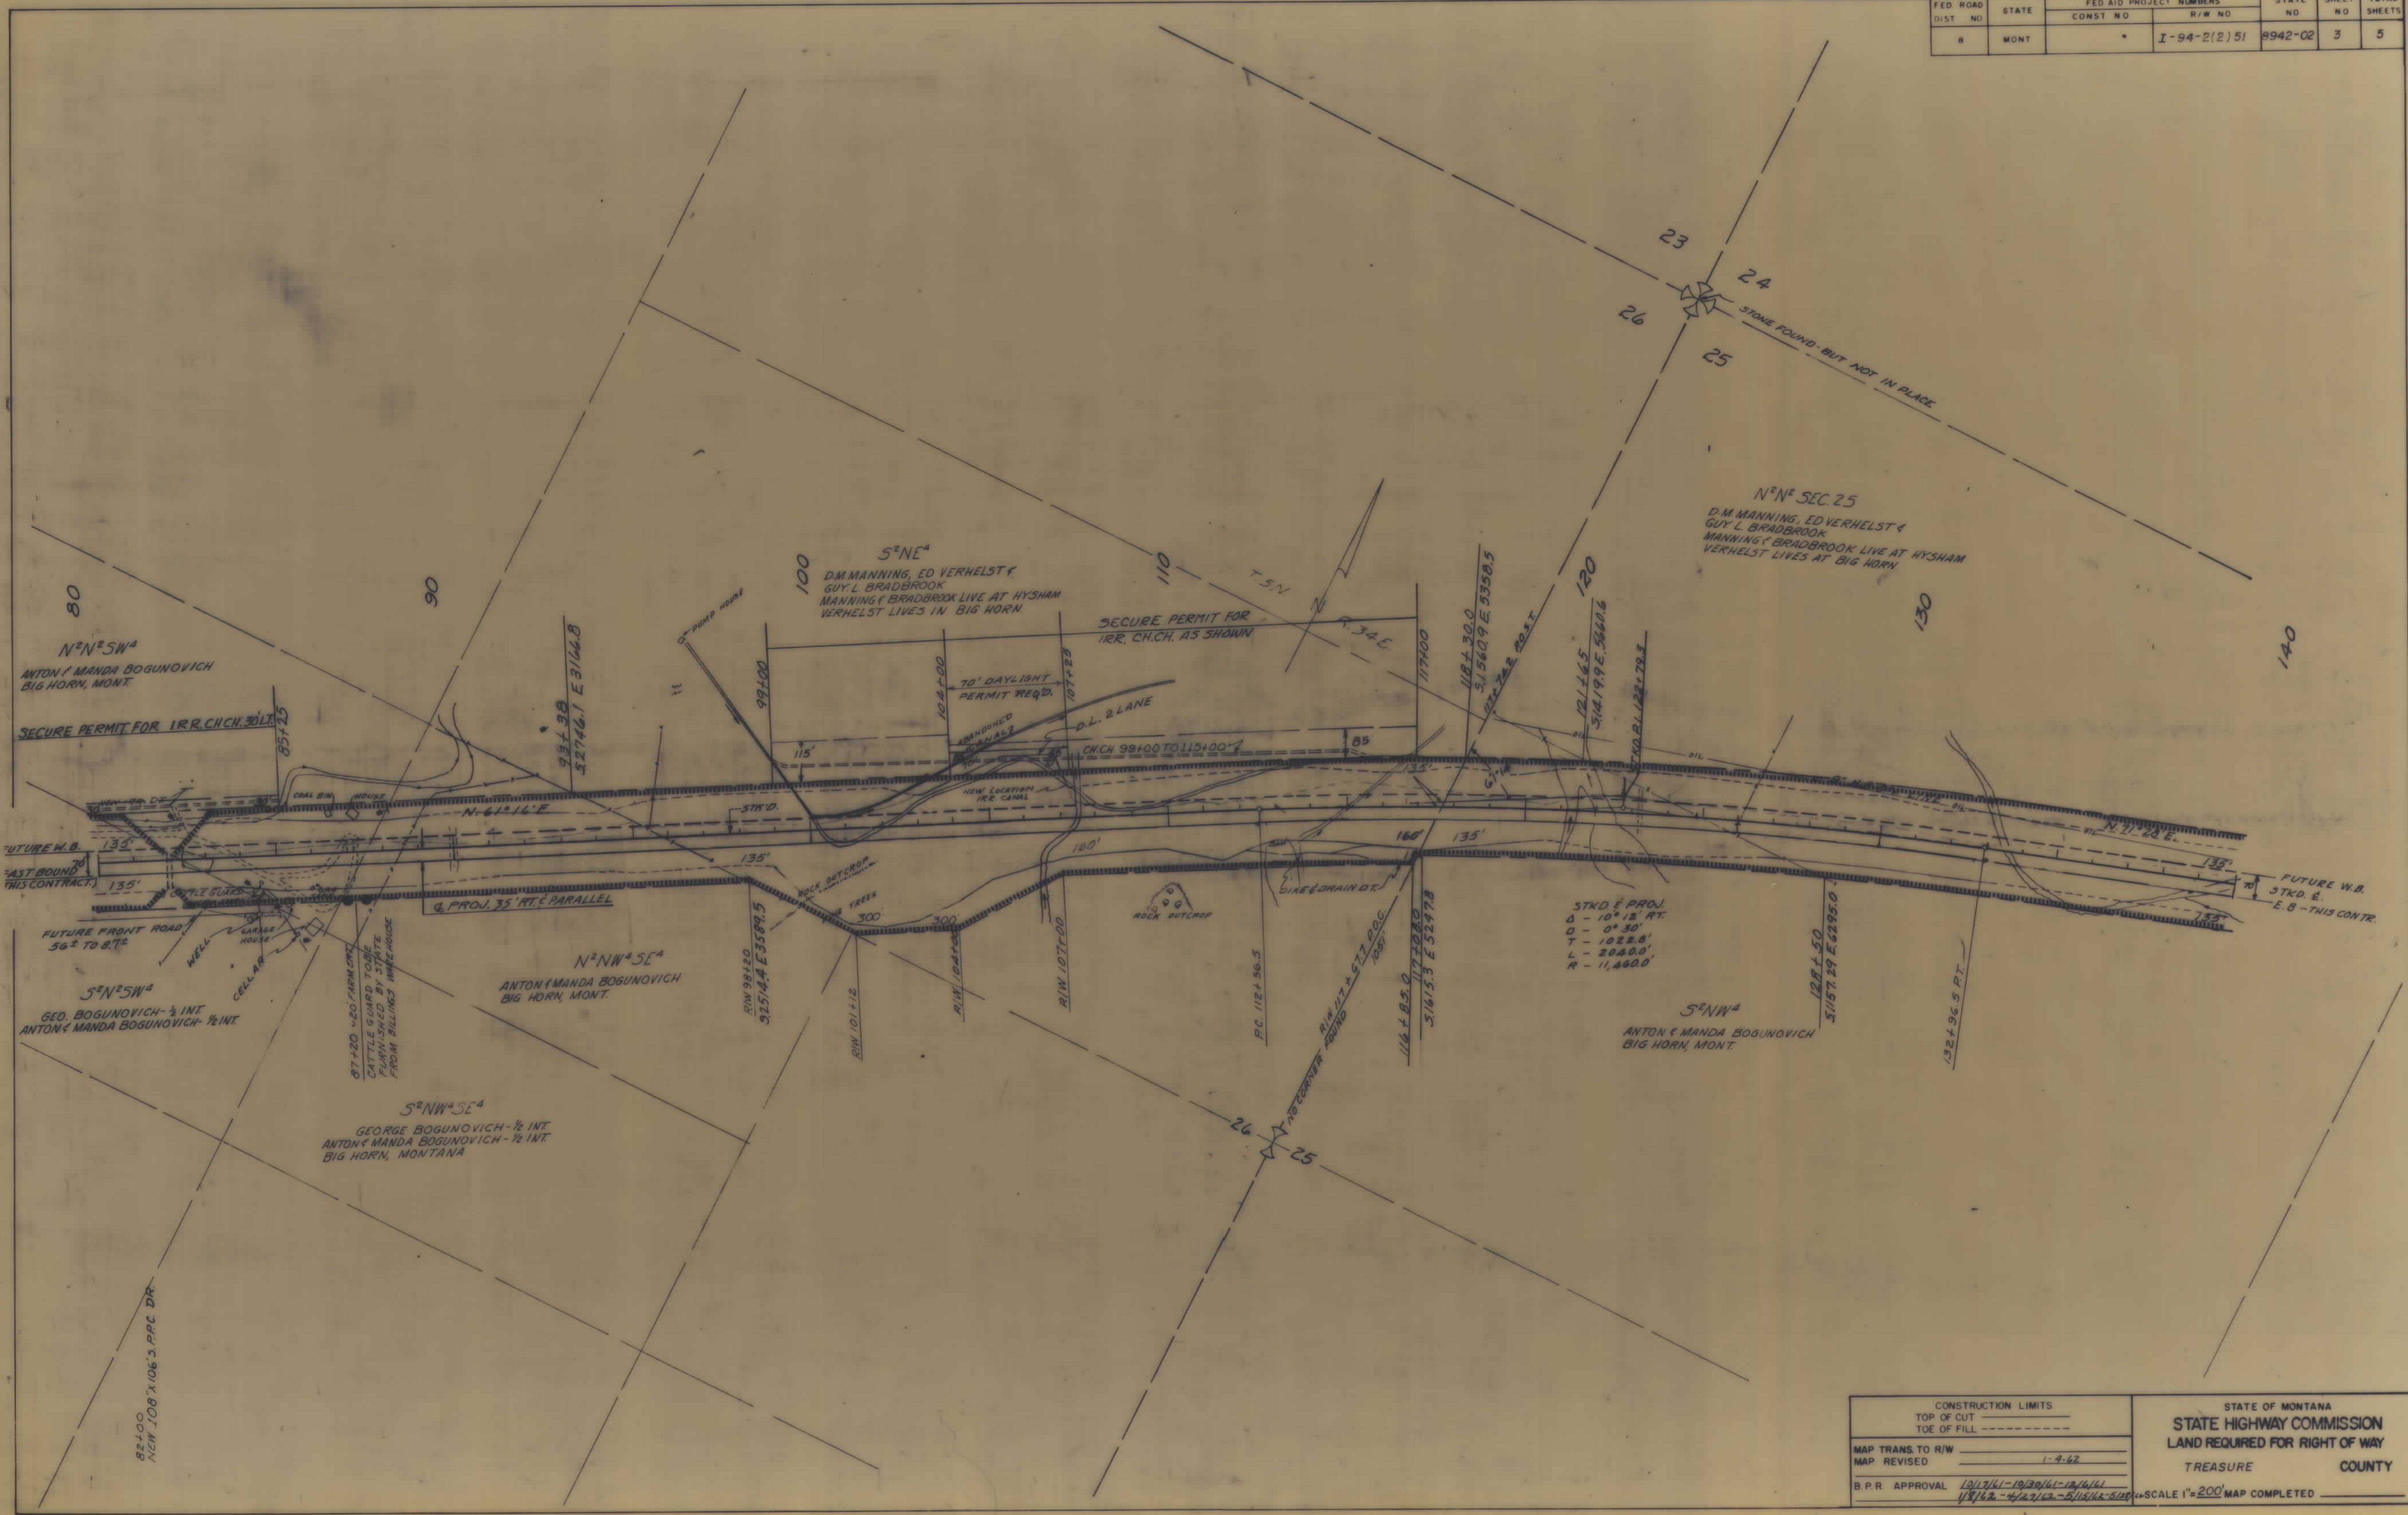

CONSTRUCTION LIMITS		STATE OF MONTANA	
TOP OF CUT		STATE HIGHWAY COMMISSION	
TOE OF FILL		LAND REQUIRED FOR RIGHT OF WAY	
MAP TRANS. TO R/W	1-4-62	TREASURE	COUNTY
MAP REVISED			
B.P.R. APPROVAL	12/17/61-12/29/61-12/14/61 1/8/62-4/27/62-5/14/62-5/19/62	SCALE 1"=200' MAP COMPLETED	

FED. ROAD DIST. NO.	STATE	FED. AID PROJECT NUMBERS		STATE NO.	SHEET NO.	TOTAL SHEETS
		CONST. NO.	R/W NO.			
8	MONT.		I-94-2(2)51	8942-02	5	5

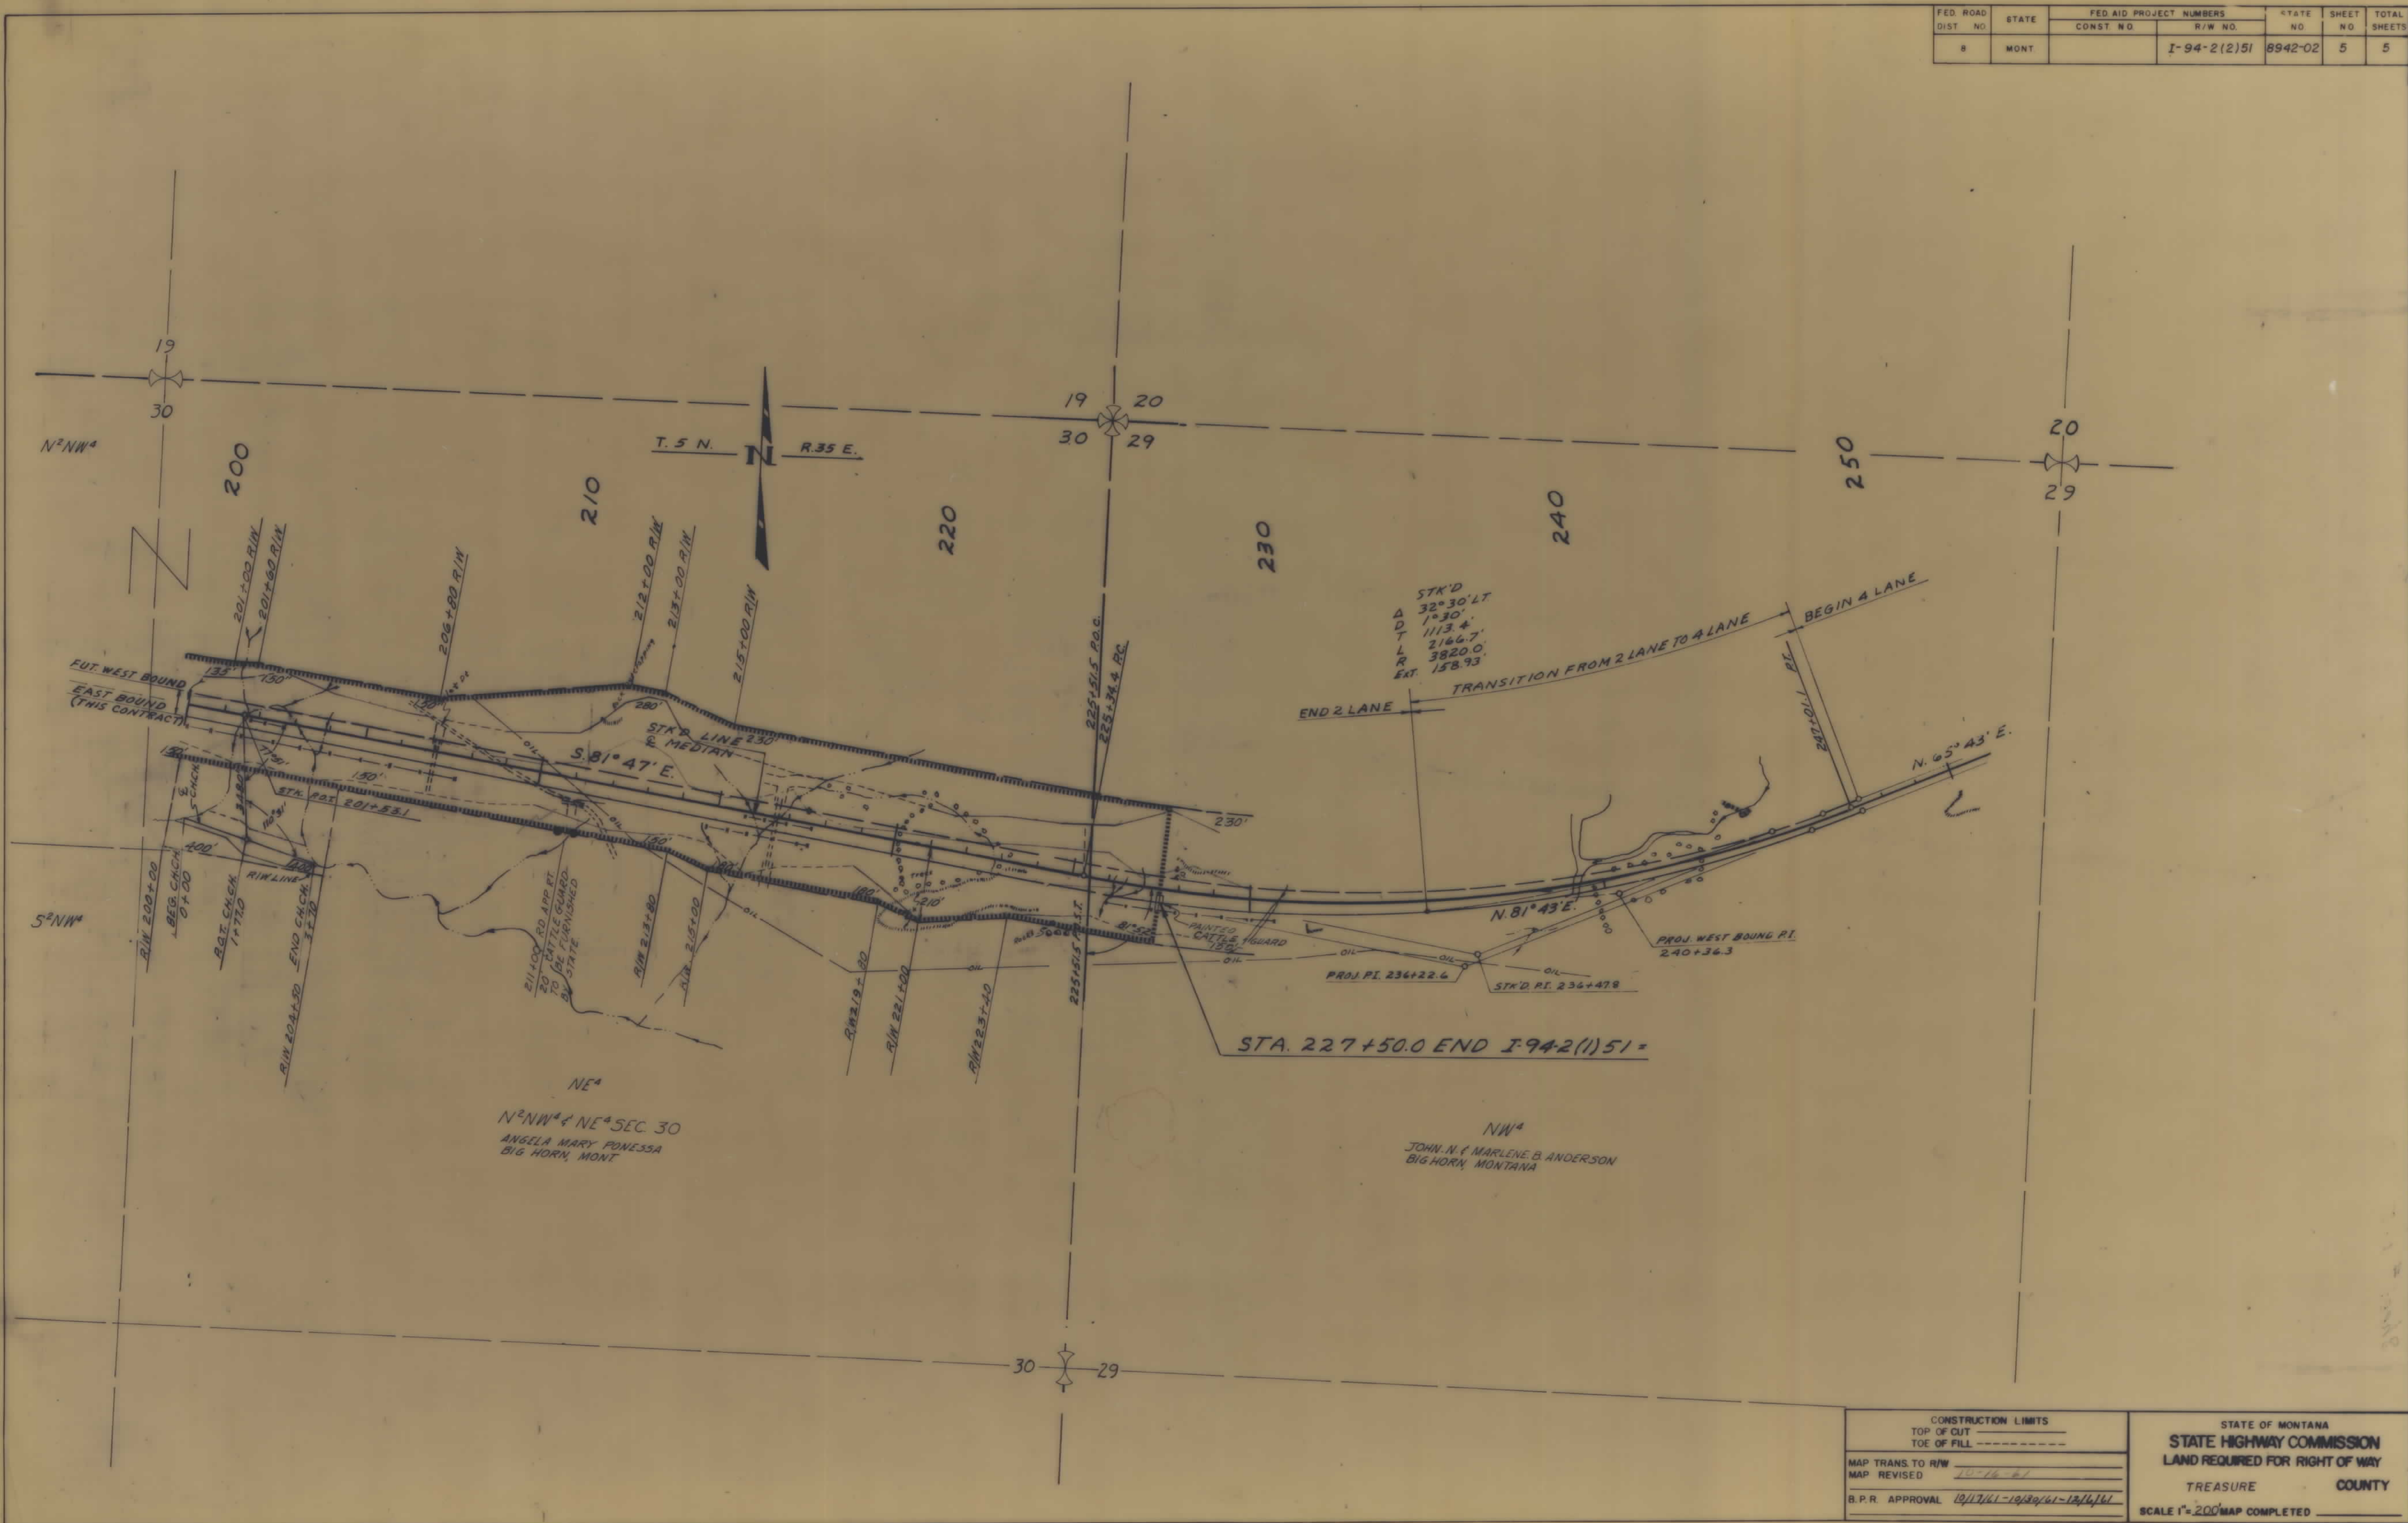

CONSTRUCTION LIMITS		STATE OF MONTANA	
TOP OF CUT	-----	STATE HIGHWAY COMMISSION	
TOE OF FILL	-----	LAND REQUIRED FOR RIGHT OF WAY	
MAP TRANS. TO R/W	-----	TREASURE	
MAP REVISED	10-16-61	COUNTY	
B.P.R. APPROVAL	10/17/61-10/20/61-12/16/61	SCALE 1"=200' MAP COMPLETED	