


PLANS
NOT
TO
SCALE

FED. ROAD DIST. NO.	STATE	FED. AID PROJECT NUMBERS		STATE NO.	SHEET NO.	TOTAL SHEETS
		CONST. NO.	R/W NO.			
8	MONT.		I-94-1(1)0	8941-01	1	13


PINEHILL - HUNTLEY

STATE OF MONTANA
STATE HIGHWAY COMMISSION

RIGHT OF WAY PLAN OF
FEDERAL AID PROJECT NO. I-94-1(1)0 R/W
I-94-1(1)0 CONST.
PINEHILL - HUNTLEY
5.890 MILES

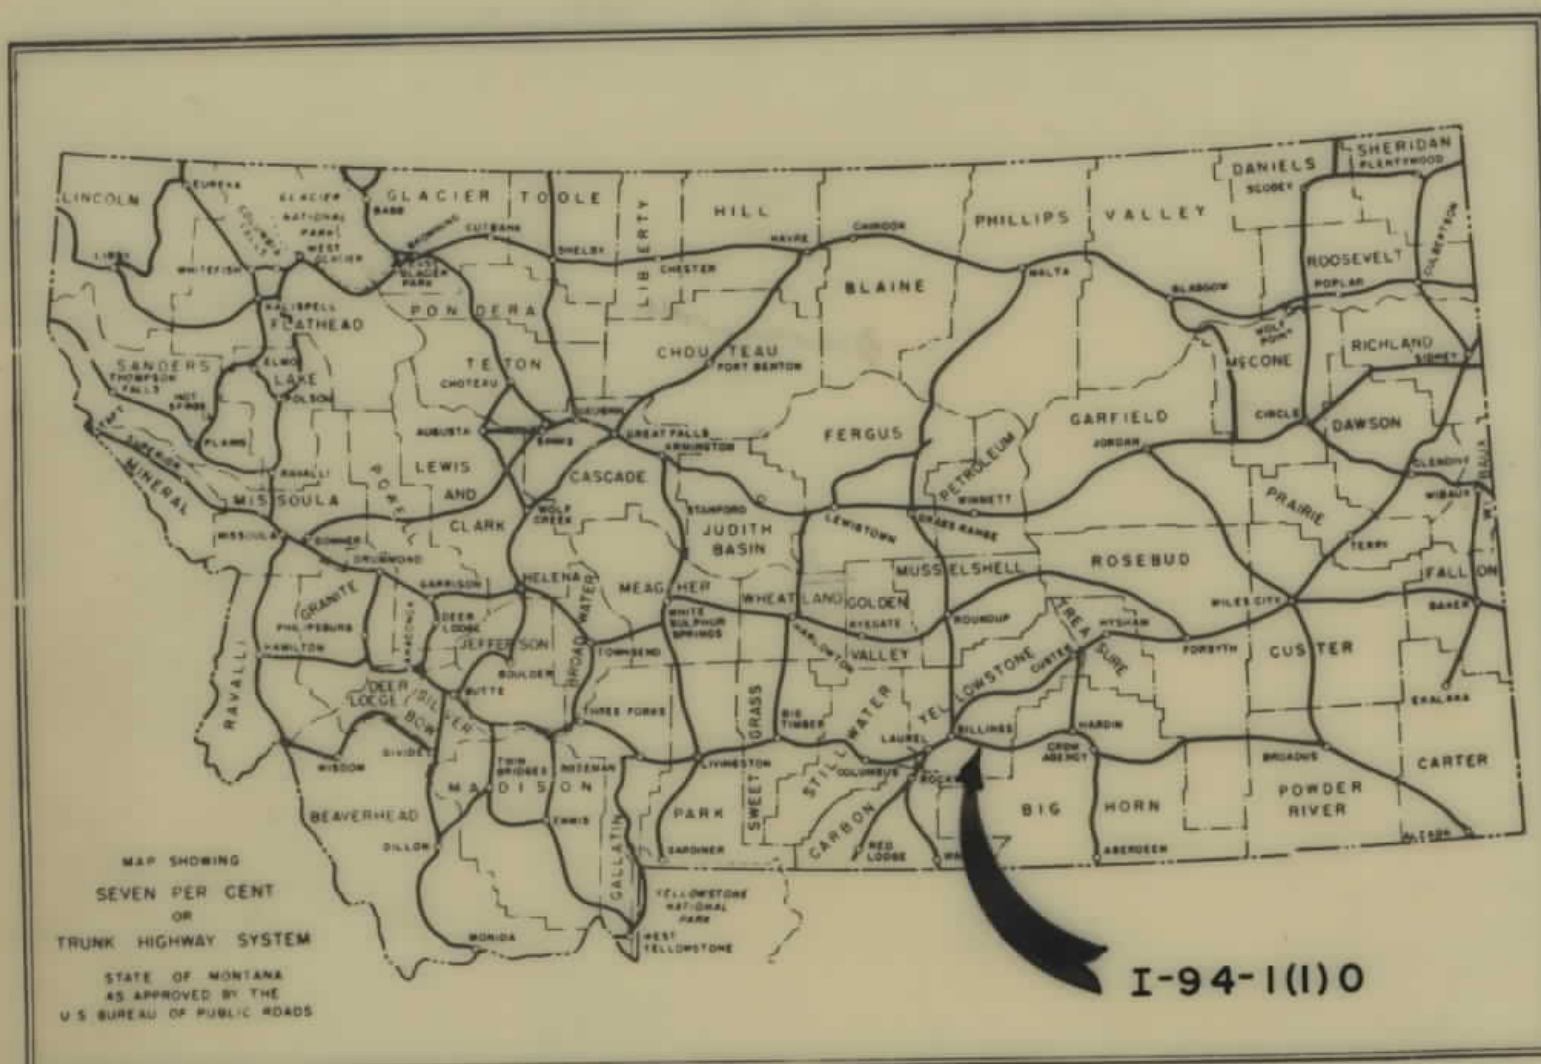

INDEX		
PARCEL NO.	OWNERSHIPS	SHEET NO
1	JOE H. OR ELIZABETH J. SEIFFERT	2
2	O.E. LEE & CO.	2-3
3	CARM & SHIRLEY HAMPTON	2-3
4	O.E. LEE & CO.	2-3
5	CARM & SHIRLEY HAMPTON	3
6	HIRAM M. & VELMA S. RAMIREZ	3
7	JOHN A. & LENA SCHLEINING	3
8	STATE OF MONTANA	3-4
9	MRS. R. A. O'DONNELL	4
10	FRED BOWEN	4-5
11	MRS. R. A. O'DONNELL	5
12	FRED BOWEN	5
13	MRS. R. A. O'DONNELL	5-6
14	JEANNETTE MONTGOMERY	6
15	FRED BOWEN	6 thru 10
16	U. S. A.	10-11
17	VESTA J. LINK	10-11
18	LYLE J. & CECIL H. SEAVY	11-12
19	VESTA J. LINK	12-13
20	RHIENY & FRIEDA JUNKERT	12-13

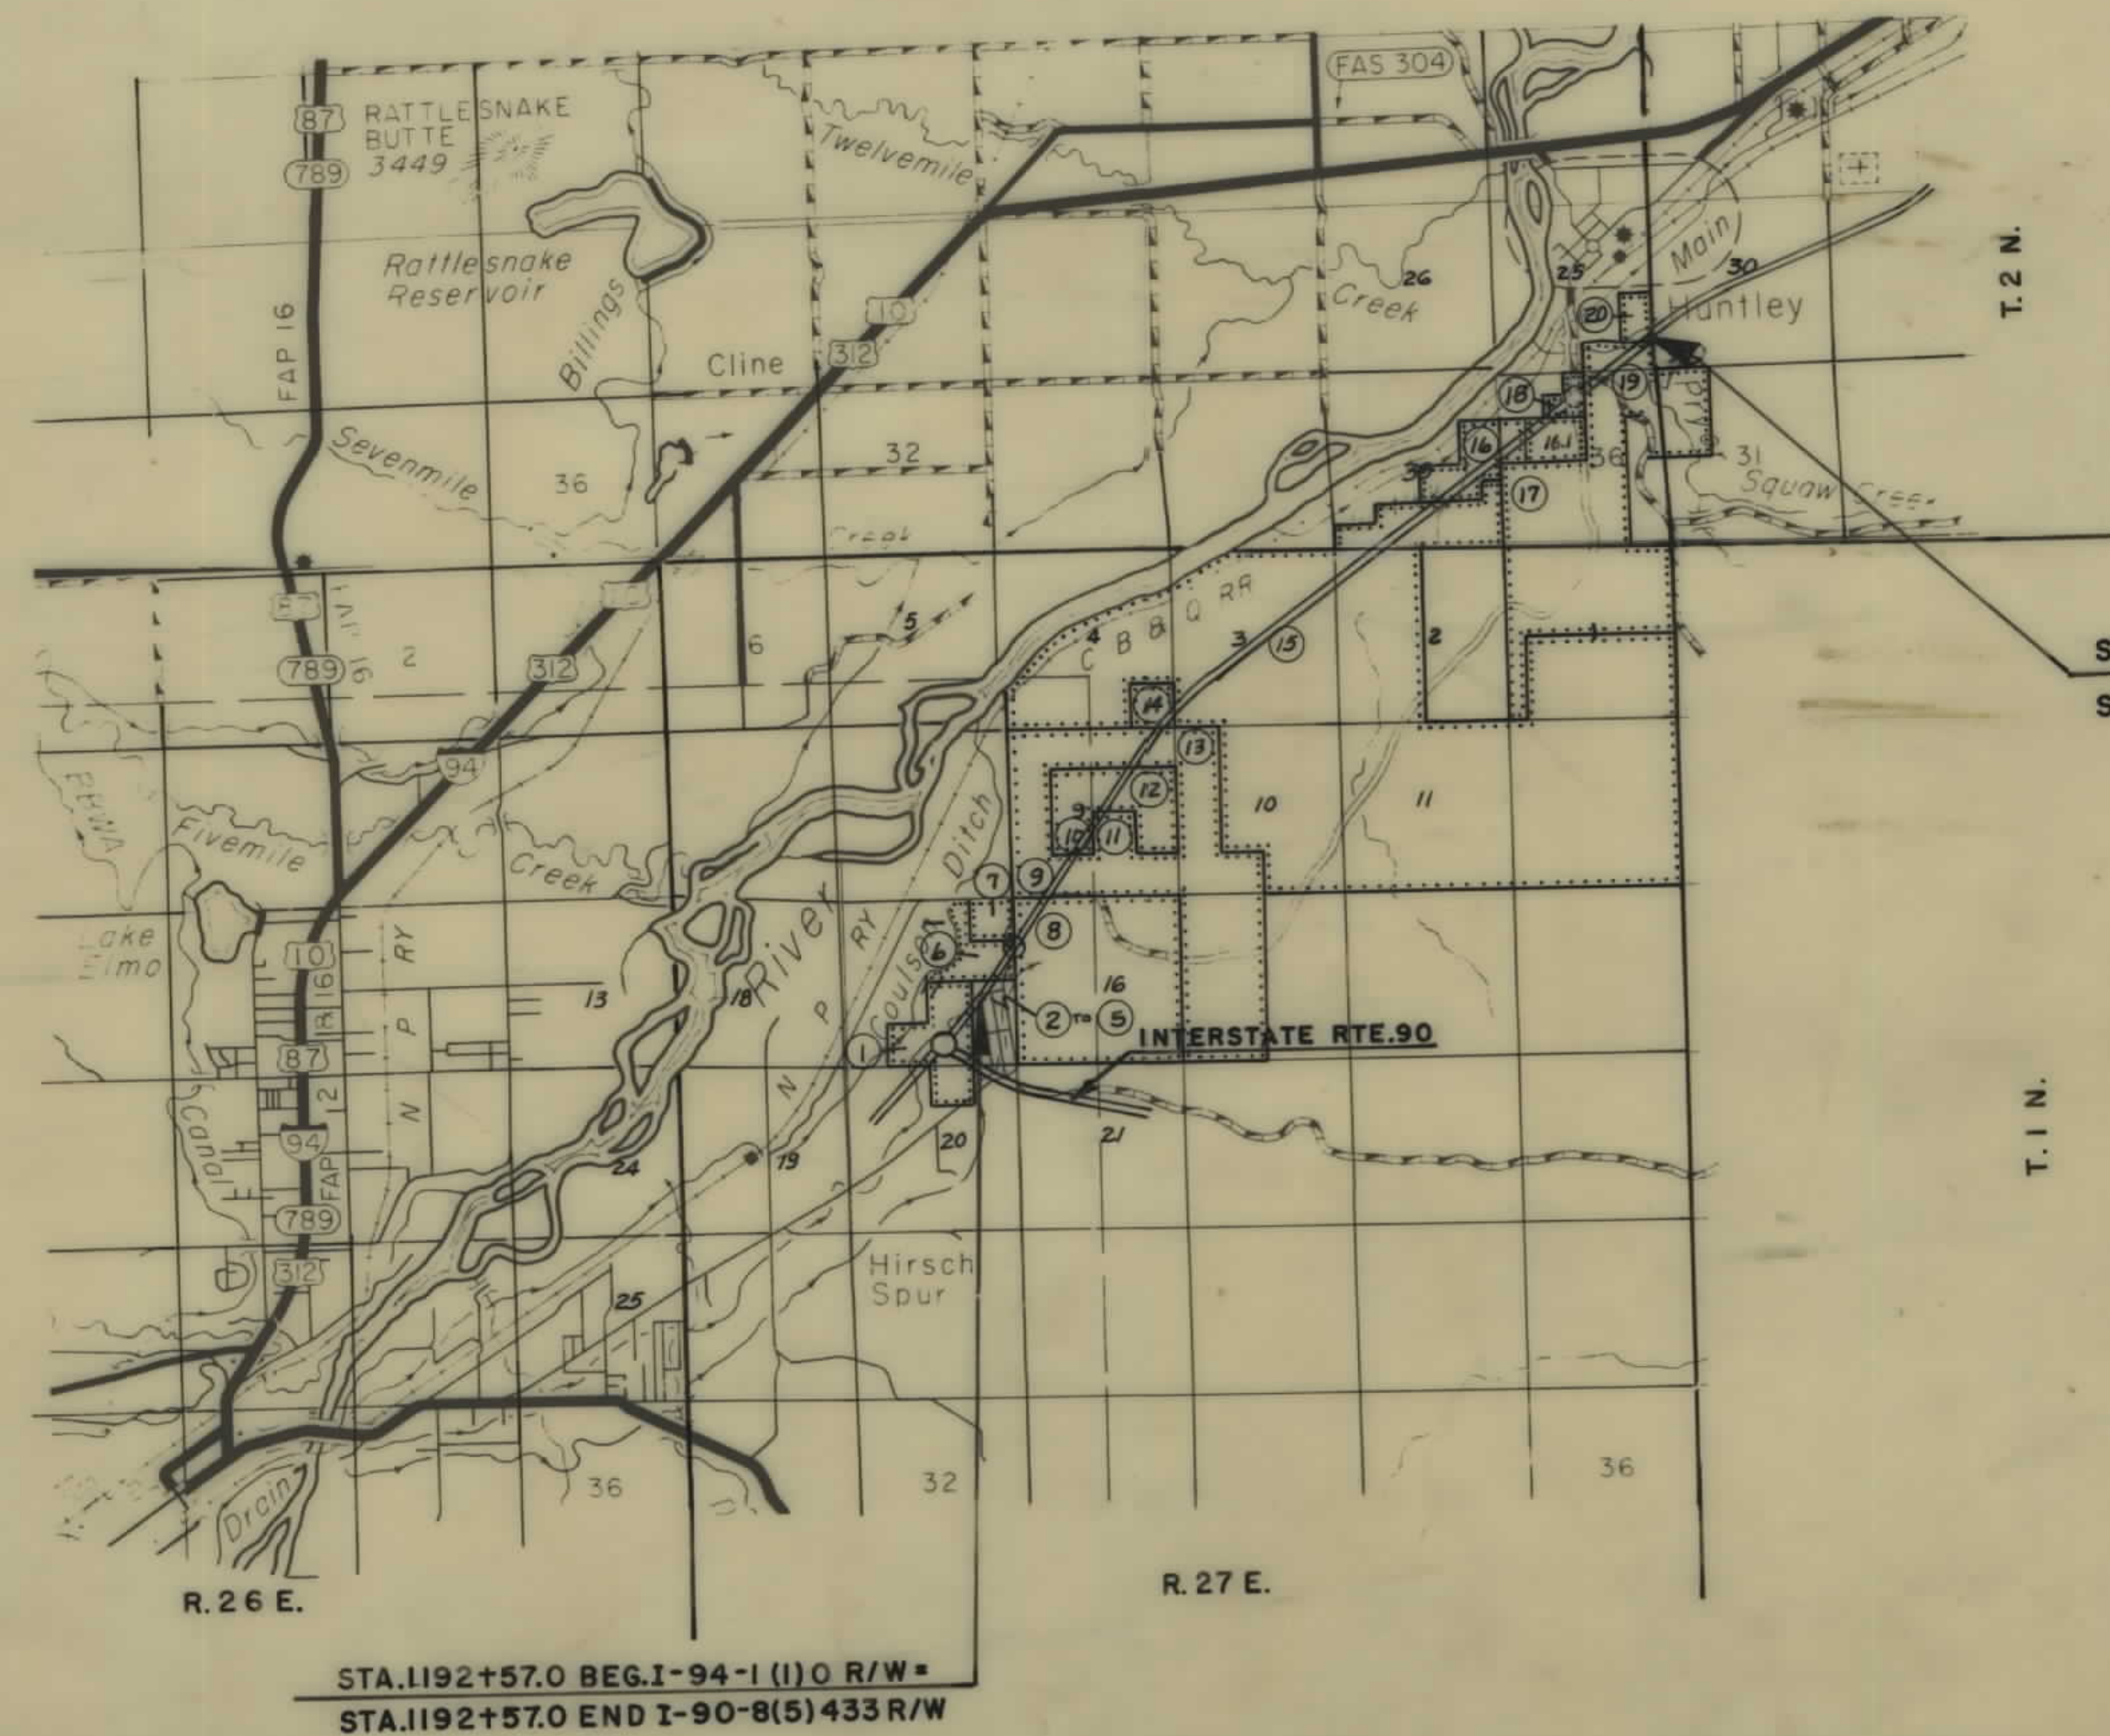


CONVENTIONAL SIGNS	
STATE AND NATIONAL LINE.....	=====
COUNTY LINE.....	-----
CITY, VILLAGE OR BOROUGH LINE.....	-----
TOWNSHIP LINE.....	-----
SECTION LINE.....	-----
RESERVATION LINE.....	=====
FENCE LINE.....	-----
GUARD RAIL.....	-----
OWNERSHIP BOUNDARY.....	-----
RIGHT OF WAY LINE.....	-----
RIGHT OF WAY LINE FENCED.....	-----
TRAVELED WAY.....	-----
RAILROADS.....	-----
RETAINING WALLS.....	-----
BASE OR SURVEY LINE.....	-----
LEVEE.....	-----
CULVERTS IN PLACE (PLAN).....	-----
NEW CULVERTS (PLAN).....	-----
NEW CULVERTS (PROFILE).....	-----
TROLLEY POLE.....	-----
POWER POLE.....	-----
TELEPHONE OR TELEGRAPH POLE.....	-----
MARSH.....	-----
DITCH.....	-----
RIPRAP.....	-----
BRIDGE.....	-----
SECTION CORNER.....	FOUND UNFOUND
1/4 SECTION CORNER.....	FOUND UNFOUND
1/16 CORNER.....	FOUND UNFOUND
CENTER OF SECTION.....	-----
CONTROL OF ACCESS WITH FENCE.....	-----
CONTROL OF ACCESS WITHOUT FENCE.....	-----
PARCEL NUMBER.....	-----
CATTLE GUARD.....	-----
GATE IN FENCE.....	-----
CONSTRUCTION LIMITS.....	CUT FILL

I-94-1(1)0 SHT 1 OF 13

1-20-65-070410

OWNERSHIPS								
PARCEL	NAME	ADDRESS	TOTAL ACREAGE	GROSS TAKE ACREAGE	P.T.W. ACREAGE	NET TAKE ACREAGE	REMAINDER	
							LEFT	RIGHT
2	O.E. LEE & CO.	110 N. 24 TH ST. - BILLINGS, MONT.	127644 S.F.	43014 S.F.		43014 S.F.		84630 S.F.
3	CARMY SHIRLEY HAMPTON	RT. 2 - BILLINGS, MONT.	113219 S.F.	68483 S.F.		68483 S.F.	4316 S.F.	1420 S.F.
4	O.E. LEE & CO.	110 N. 24 TH ST. - BILLINGS, MONT.	88000 S.F.	5184 S.F.		5184 S.F.		82816 S.F.
5	CARMY SHIRLEY HAMPTON	RT. 2 - BILLINGS, MONT.	50796 S.F.	19110 S.F.		19110 S.F.		31686 S.F.
6	HURAM M. & VELMA S. RAMIREZ	BOX 220 - TULSA, OKLAHOMA	109.04	9.58 AC.		9.58 AC.	91.40	8.06 AC.
7	JOHN A. & LENA SCHLEINING	RT. 2 - BILLINGS, MONT.	40.00	0.71		0.71	39.29	
8	STATE OF MONTANA		640.00	14.92		14.92	10.46	625.62


FED. ROAD DIST. NO.	STATE	FED. AID PROJECT NO.	CONSTR. NO.	STATE NO.	SHEET NO.	TOTAL SHEETS
8	MONT.	1-94-1(11)0		8941-01	3	13

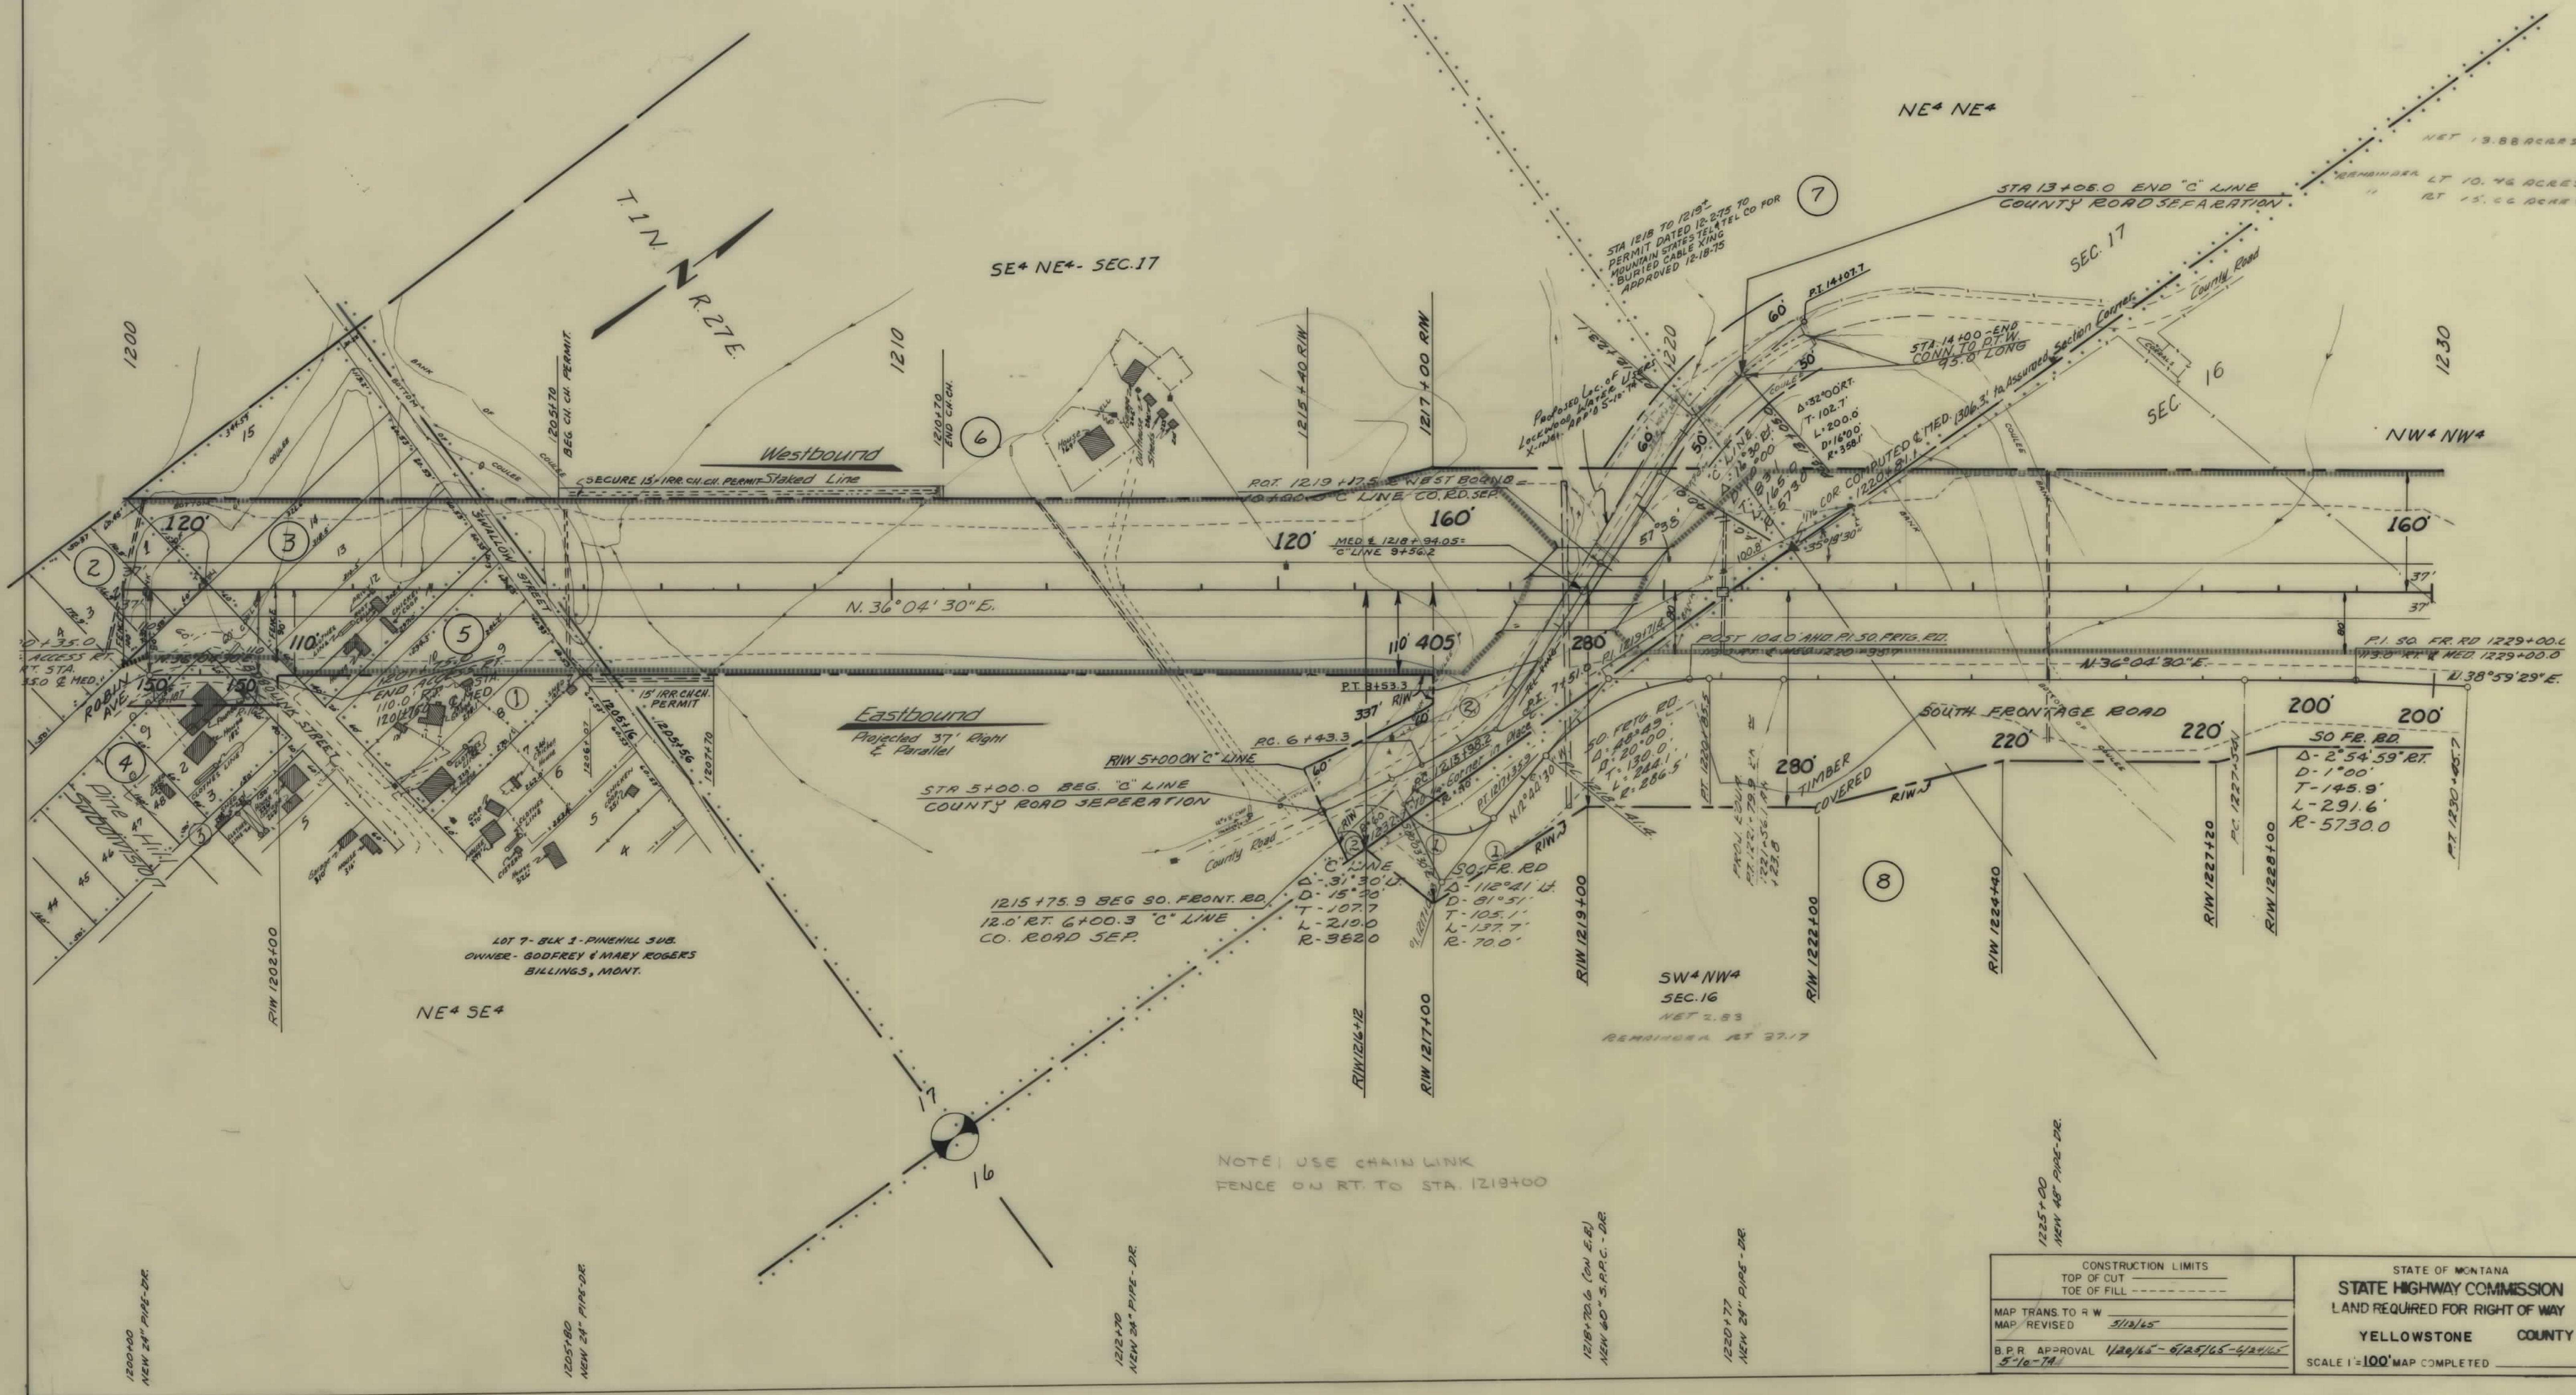

CONSTRUCTION LIMITS		STATE OF MONTANA	
TOP OF CUT		STATE HIGHWAY COMMISSION	
TOE OF FILL		LAND REQUIRED FOR RIGHT OF WAY	
MAP TRANS TO R.W.		YELLOWSTONE COUNTY	
MAP REVISED		SCALE 1"=100' MAP COMPLETED	
B.P.R. APPROVAL			

OWNERSHIPS							
PARCEL	N A M E	A D D R E S S	TOTAL ACREAGE	GROSS TAKE ACREAGE	P.T.W. ACREAGE	NET TAKE ACREAGE	REMAINDER LEFT RIGHT
15	FRED BOWEN	WORDEN, MONT.	3423.08	73.67		73.67	642.13 2707.28


FED. ROAD NO.	STATE	FED. AID PROJECT CONST. NO.	NUMBERS R/W NO.	STATE NO.	SHEET NO.	TOTAL SHEETS
5	MONT.		I-94-1(1) 0	8941-01	7	13

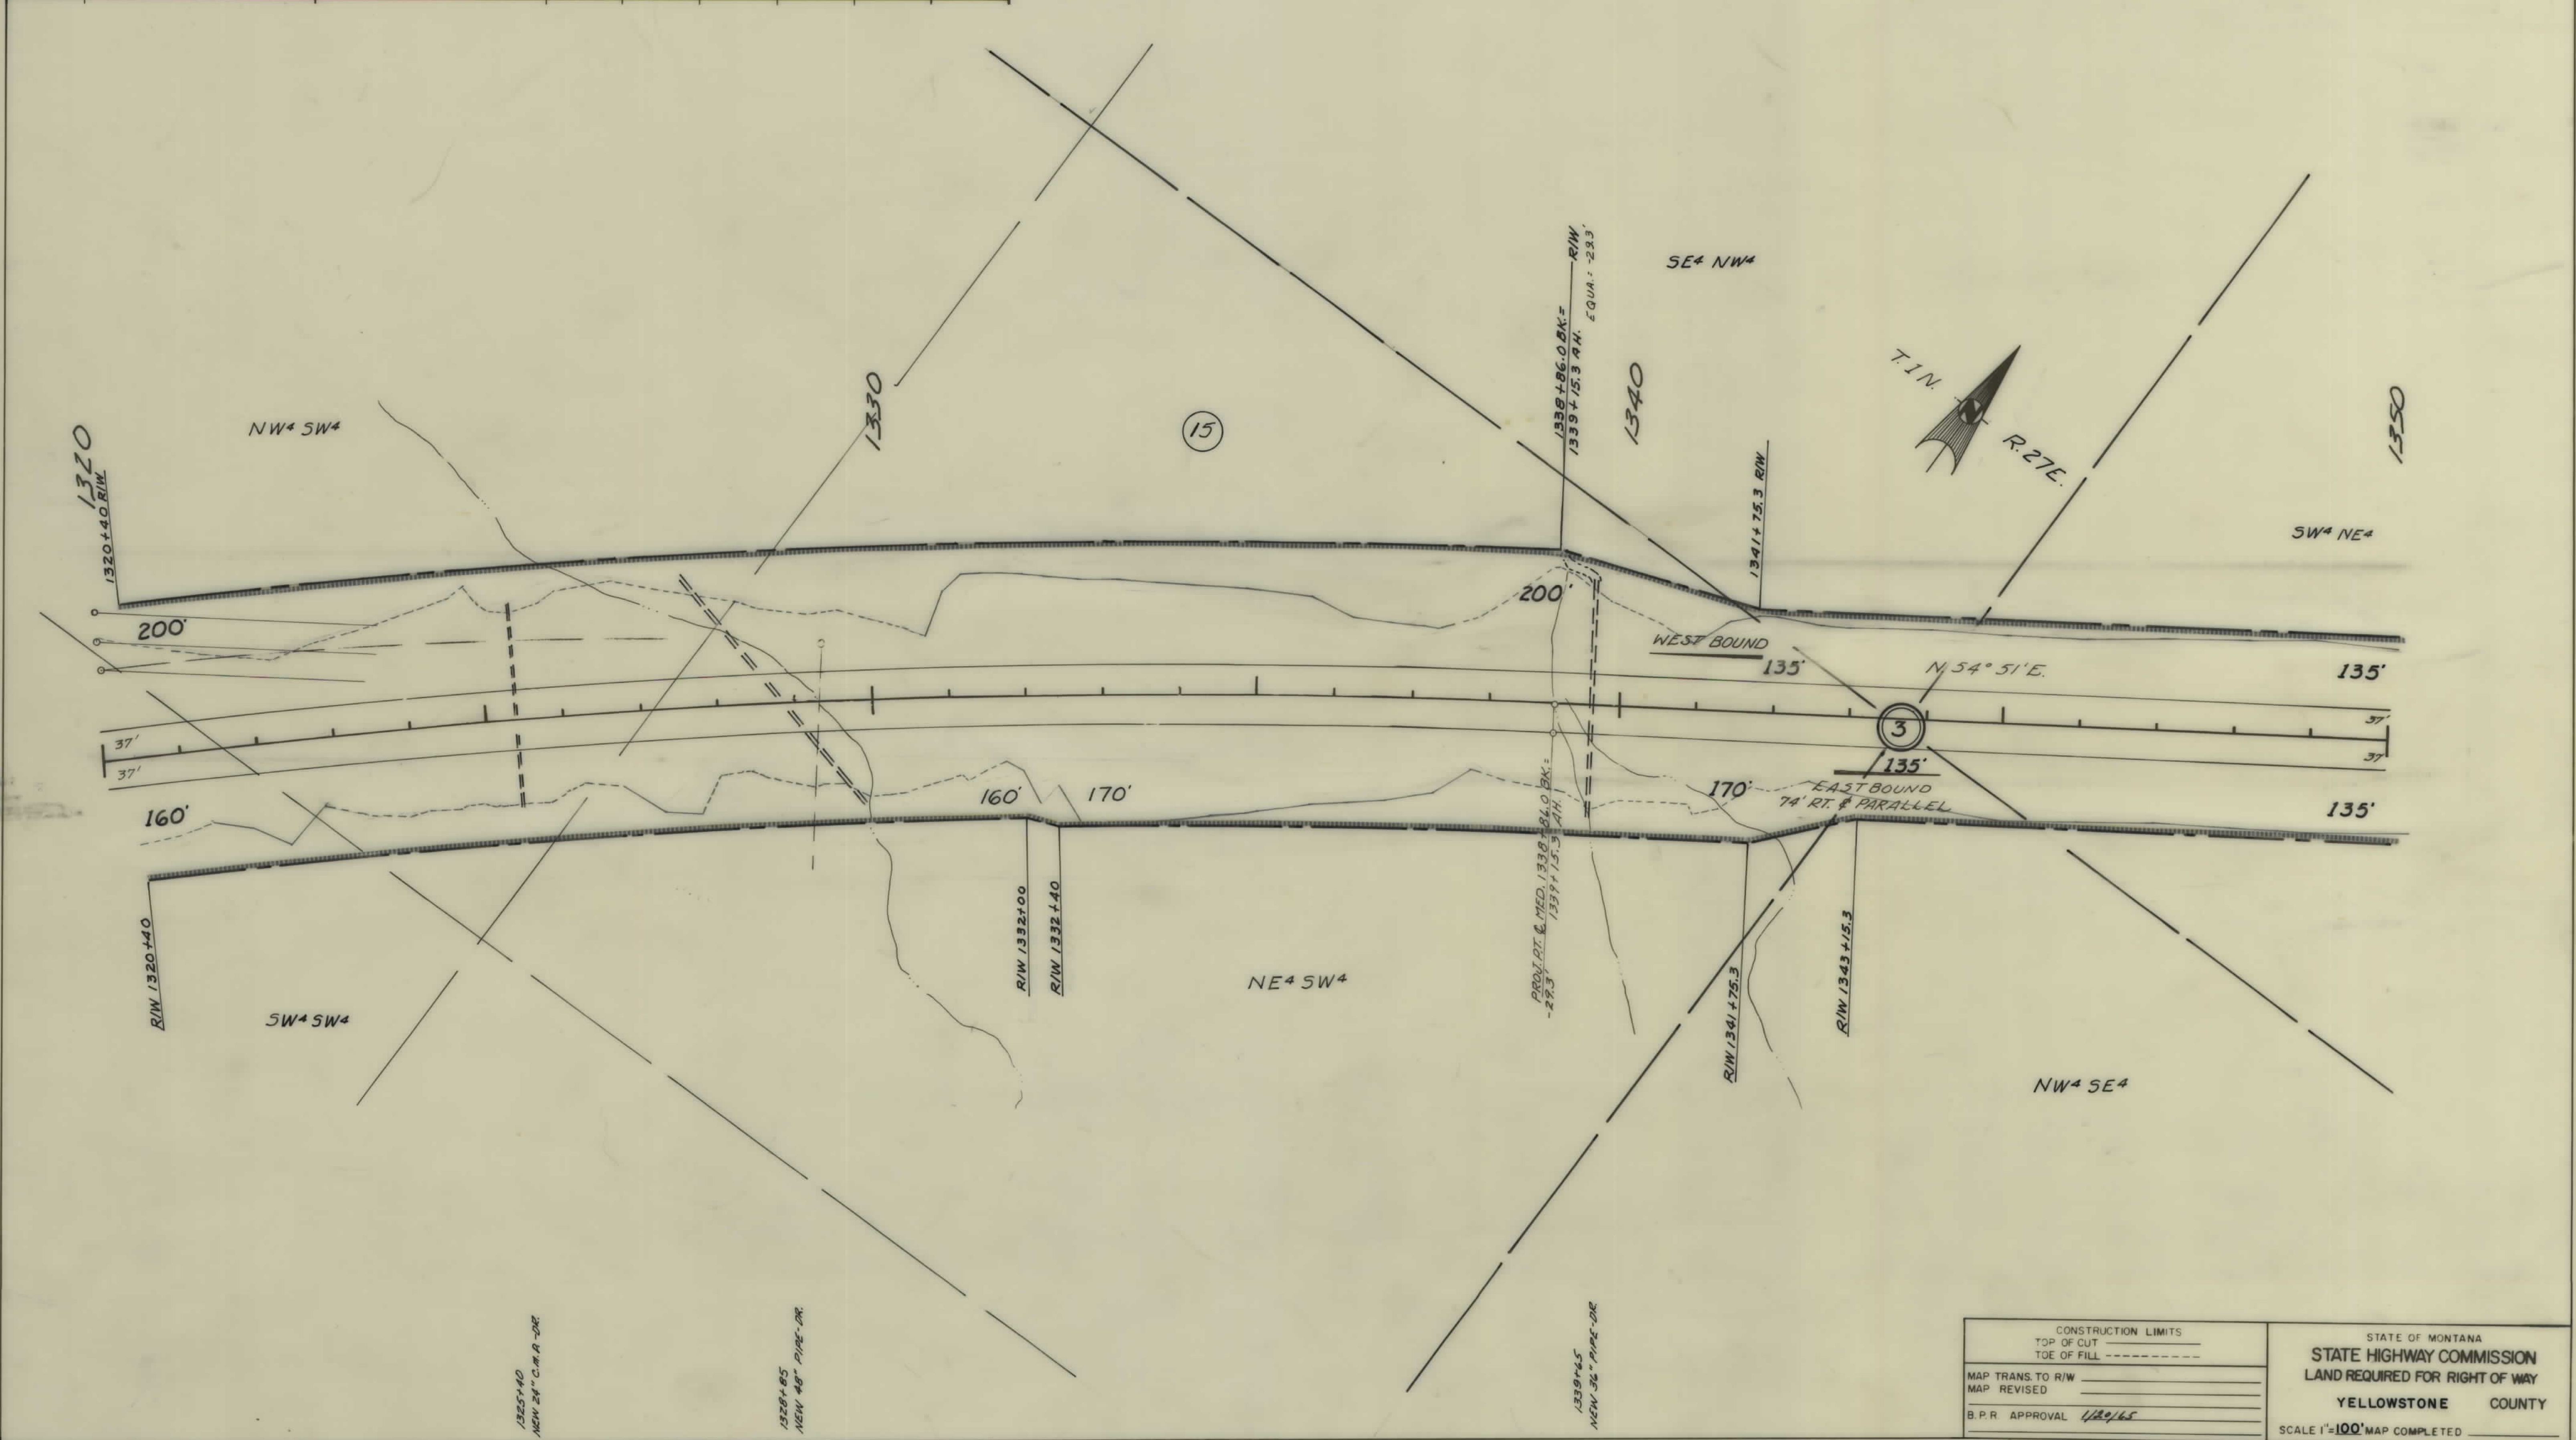

CONSTRUCTION LIMITS		STATE OF MONTANA STATE HIGHWAY COMMISSION LAND REQUIRED FOR RIGHT OF WAY YELLOWSTONE COUNTY SCALE 1"=100' MAP COMPLETED _____
MAP TRANS. TO R/W	TOP OF CUT _____	
MAP REVISED	TOE OF FILL _____	
B.P.R. APPROVAL 1/20/65		

OWNERSHIPS								
PARCEL	NAME	ADDRESS	TOTAL ACREAGE	GROSS TAKE ACREAGE	P.T.W. ACREAGE	NET TAKE ACREAGE	REMAINDER	
							LEFT	RIGHT
15	FRED BOWEN	WORDEN, MONT.	3423.08	73.67		73.67	642.13	2707.28

FED. ROAD DIST. NO.	STATE	FED. AID PROJECT NUMBERS CONST. NO.	R.# NO.	STATE NO.	SHEET NO.	TOTAL SHEETS
8	MONT.		I-94-1(1)0	8941-01	8	13

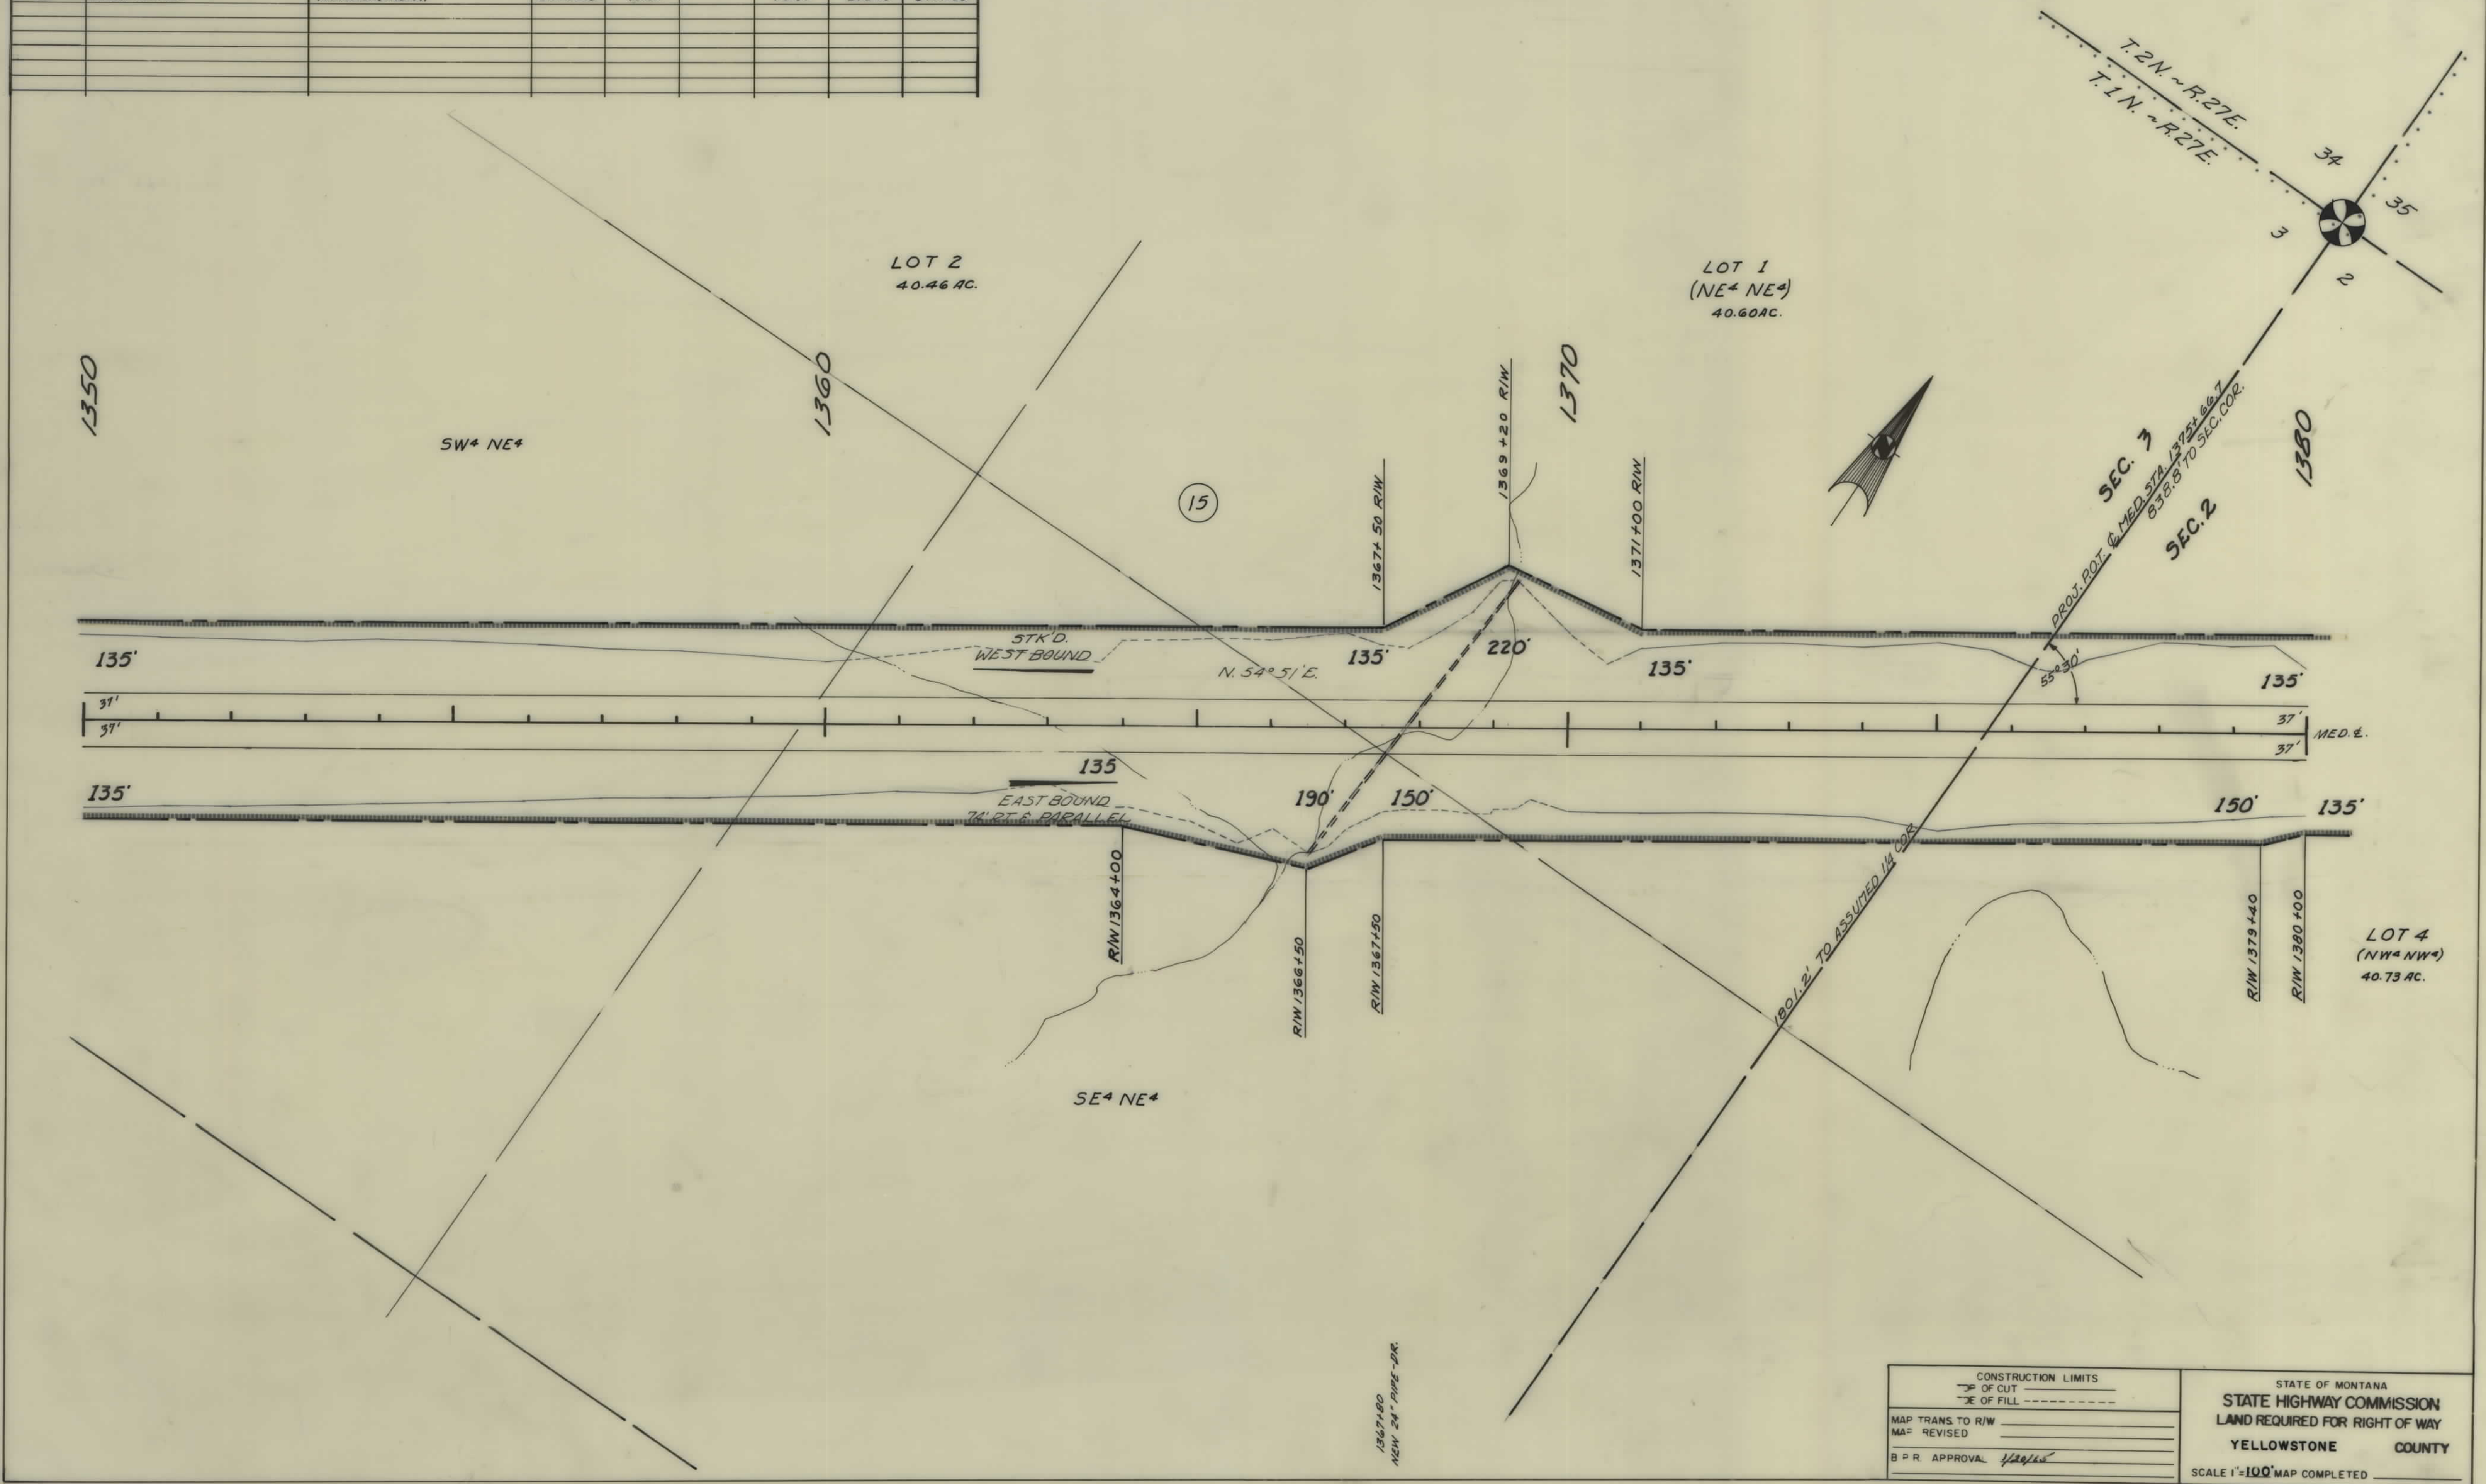

CONSTRUCTION LIMITS

OF CUT

OF FILL

MAP TRANS TO R/W

MAF REVISED

B.P.R. APPROVAL *[Signature]*

STATE OF MONTANA

STATE HIGHWAY COMMISSION


LAND REQUIRED FOR RIGHT OF WAY

YELLOWSTONE COUNTY

SCALE 1"=100' MAP COMPLETED

OWNERSHIPS								
PARCEL	N A M E	A D D R E S S	TOTAL ACREAGE	GROSS TAKE ACREAGE	P.T.W. ACREAGE	NET TAKE ACREAGE	REMAINDER	
							LEFT	RIGHT
15	FRED BOWEN	WORDEN, MONT.	3423.08	73.67		73.67	642.13	2707.28
16	UNITED STATES OF AMERICA	BUREAU OF LAND MANAGEMENT-BILLING	137.33 AC.	25.15 AC.		25.15 AC.	91.27 AC.	20.91 AC.
17	VESTA J. LINK	142 CLARK AVE.-BILLINGS, MONT.		0.08		0.08		


FED. ROAD DIST. NO.	STATE	FED. AID PROJECT NUMBERS CONST. NO.	F.A. NO.	STATE NO.	SHEET NO.	TOTAL SHEETS
8	MONT.		I-94-1(1)0	8941-01	10	13

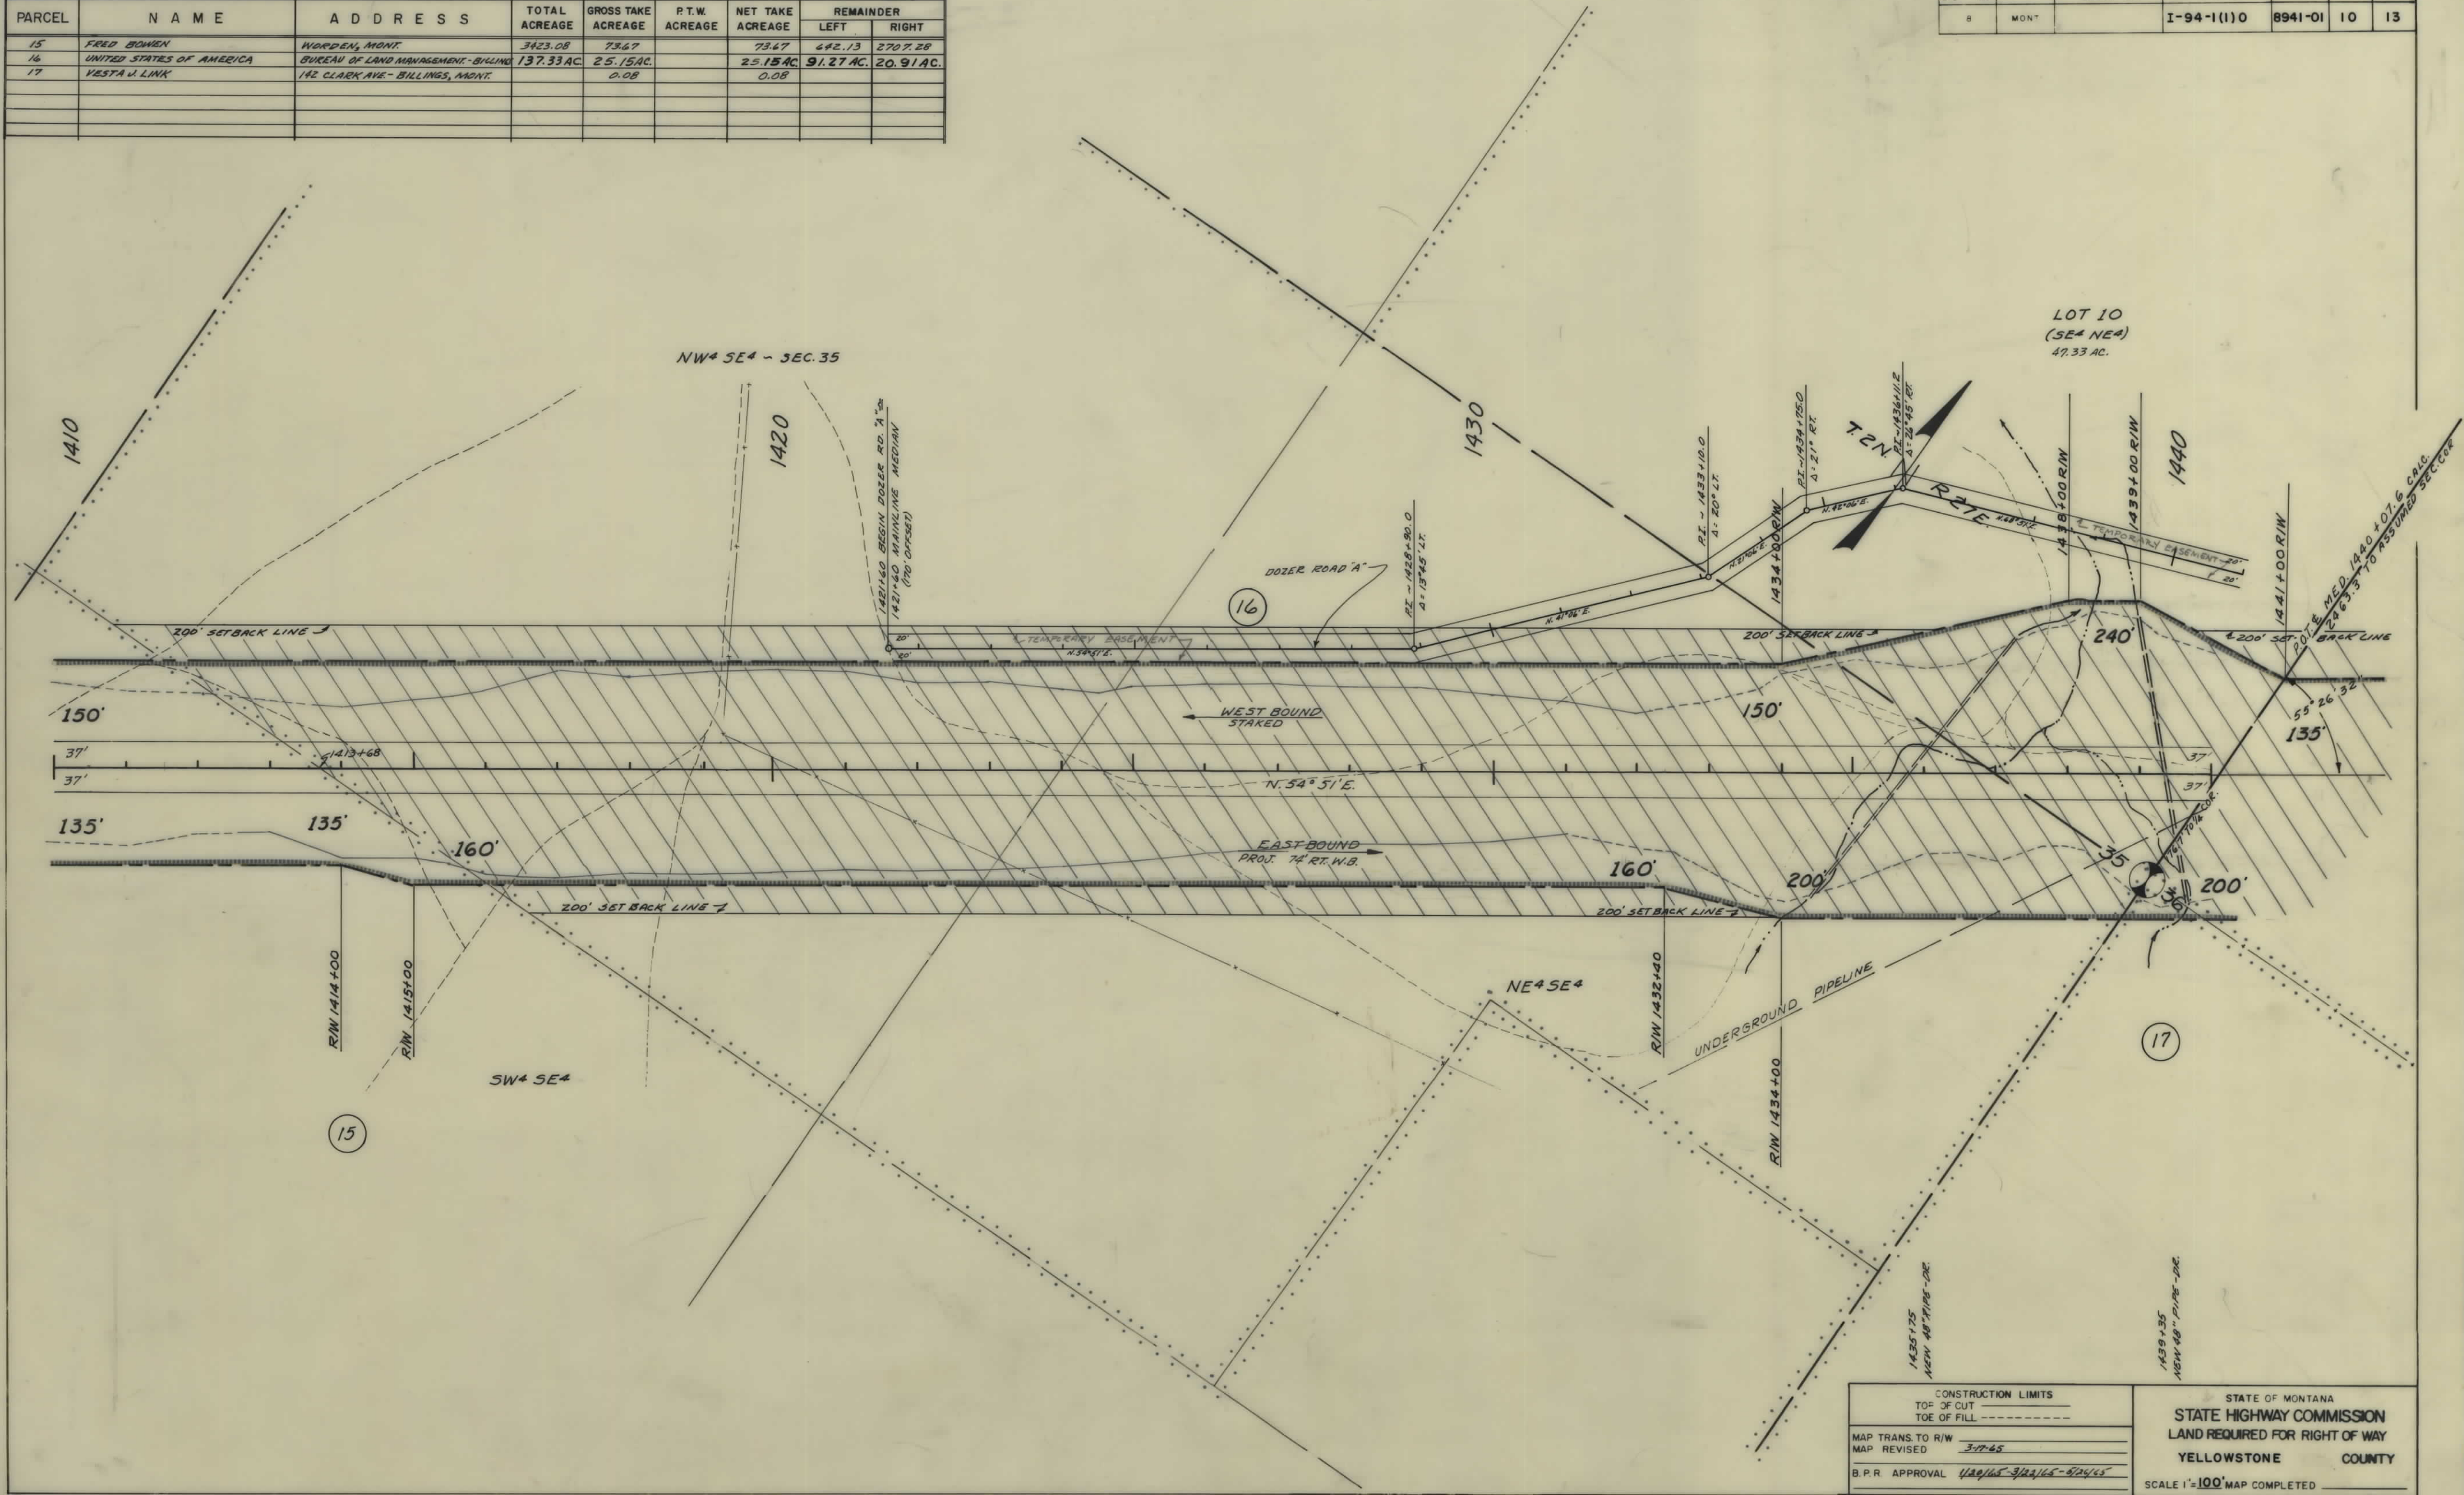

CONSTRUCTION LIMITS TOP OF CUT TOE OF FILL		STATE OF MONTANA STATE HIGHWAY COMMISSION LAND REQUIRED FOR RIGHT OF WAY YELLOWSTONE COUNTY	
MAP TRANS. TO R/W MAP REVISED	3-17-65	SCALE 1"=100' MAP COMPLETED	
B.P.R. APPROVAL 1/20/65-3/23/65-5/25/65			

OWNERSHIPS								
PARCEL	N A M E	A D D R E S S	TOTAL ACREAGE	GROSS TAKE ACREAGE	P.T.W. ACREAGE	NET TAKE ACREAGE	REMAINDER	
							LEFT	RIGHT
18	LYLE J. & DECILE H. SEAVY	HUNTLEY, MONT.	30.00	9.12		9.12	18.35	2.53
19	VESTA J. LINK	142 CLARK AVE.-BILLINGS, MONT.		32.69	1.22	31.47		
17 & 19	VESTA J. LINK	" " " " "	838.57	32.77	1.22	31.55	32.75 AC.	773.05
20	RHONY & FRIEDA JUNKERT	HUNTLEY, MONT.	40.85	2.91		2.91	37.94	

FED. ROAD DIST. NO.	STATE	FED. AID PROJECT NUMBERS CONST. NO.	R/W NO.	STATE NO.	SHEET NO.	TOTAL SHEETS
8	MONT.	I-94-1(1) 0		8941-01	12	13

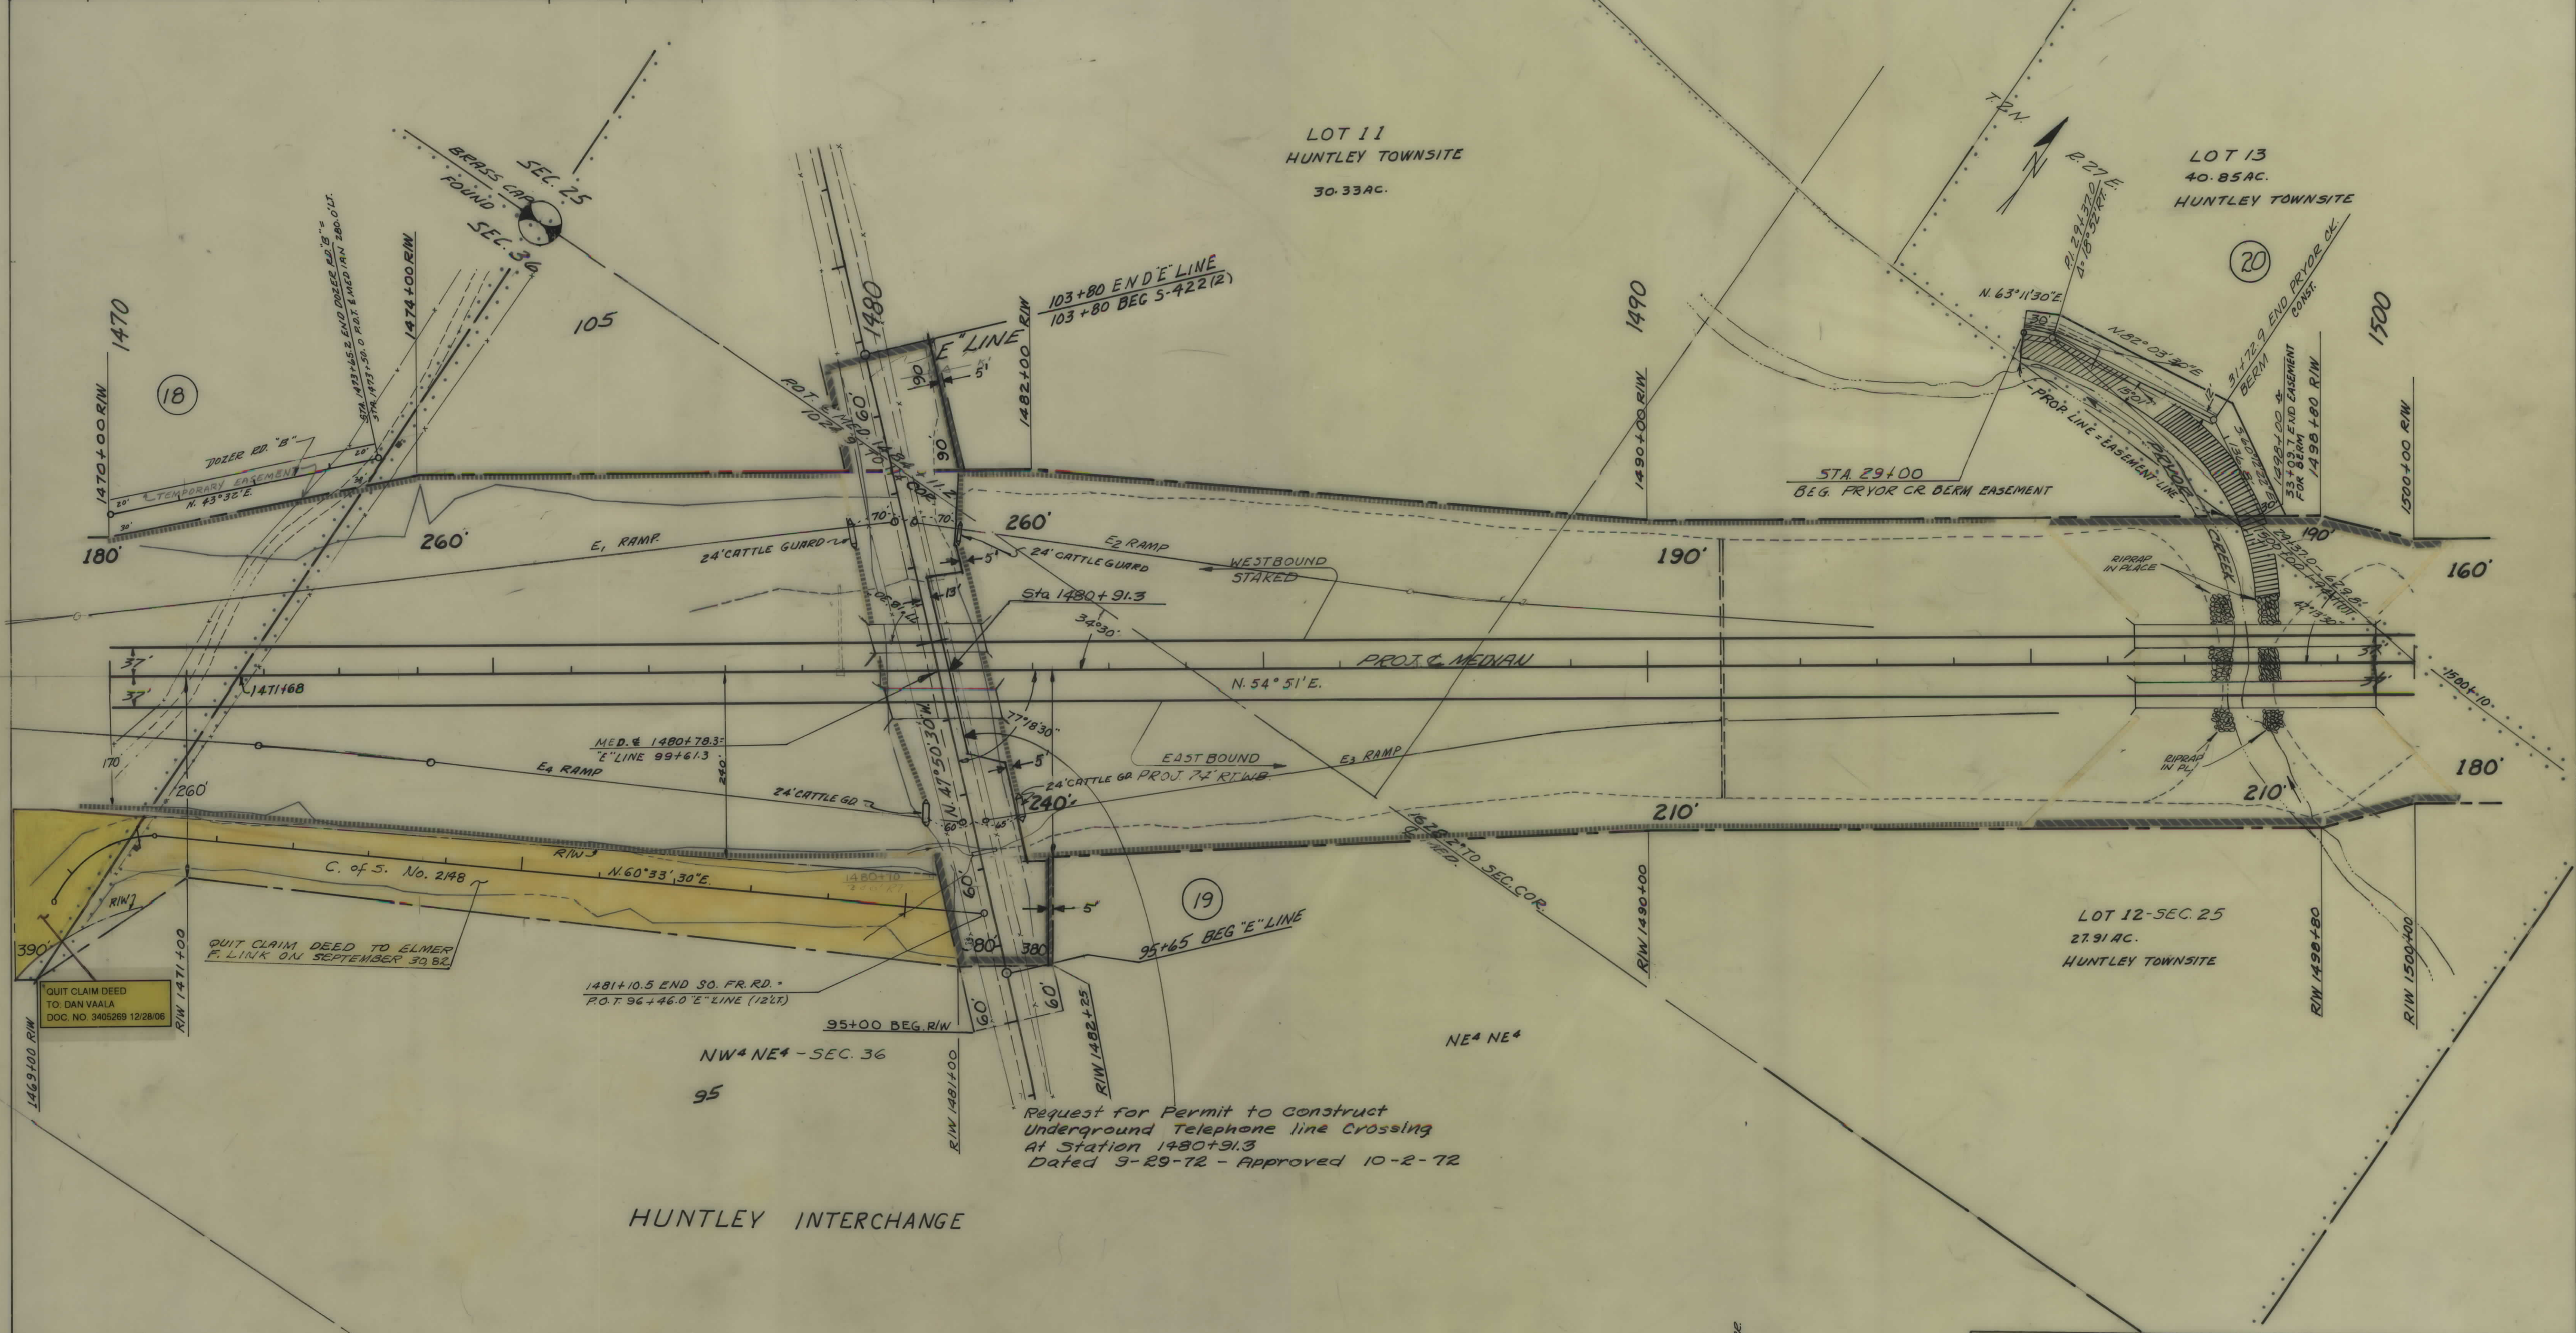


CONSTRUCTION LIMITS			
TOP OF CUT	-----		
TOE OF FILL	-----		
MAP TRANS. TO R/W	3-17-65	2/4/66	5/12/66
MAP REVISED			
B.P.R. APPROVAL	11/29/65	2/19/66	3/22/66

STATE OF MONTANA
STATE HIGHWAY COMMISSION
LAND REQUIRED FOR RIGHT OF WAY
YELLOWSTONE COUNTY

OWNERSHIPS								
PARCEL	NAME	ADDRESS	TOTAL ACREAGE	GROSS TAKE ACREAGE	P.T.W. ACREAGE	NET TAKE ACREAGE	REMAINDER	
							LEFT	RIGHT
19	VESTA J. LINK	162 CLARK AVE. - BILLINGS, MONT.		32.69	1.22	31.47 AC.		
20	RHIENY & FRIEDA JUNKERT	HUNTLEY, MONT.	40.85	2.91		2.91	37.94	

FED. ROAD DIST. NO.	STATE	FED. AID PROJECT NUMBERS		STATE NO.	SHEET NO.	TOTAL SHEETS
		CONST. NO.	R/W NO.			
8	MONT.		I-94-1(1)0	8941-01	13	13

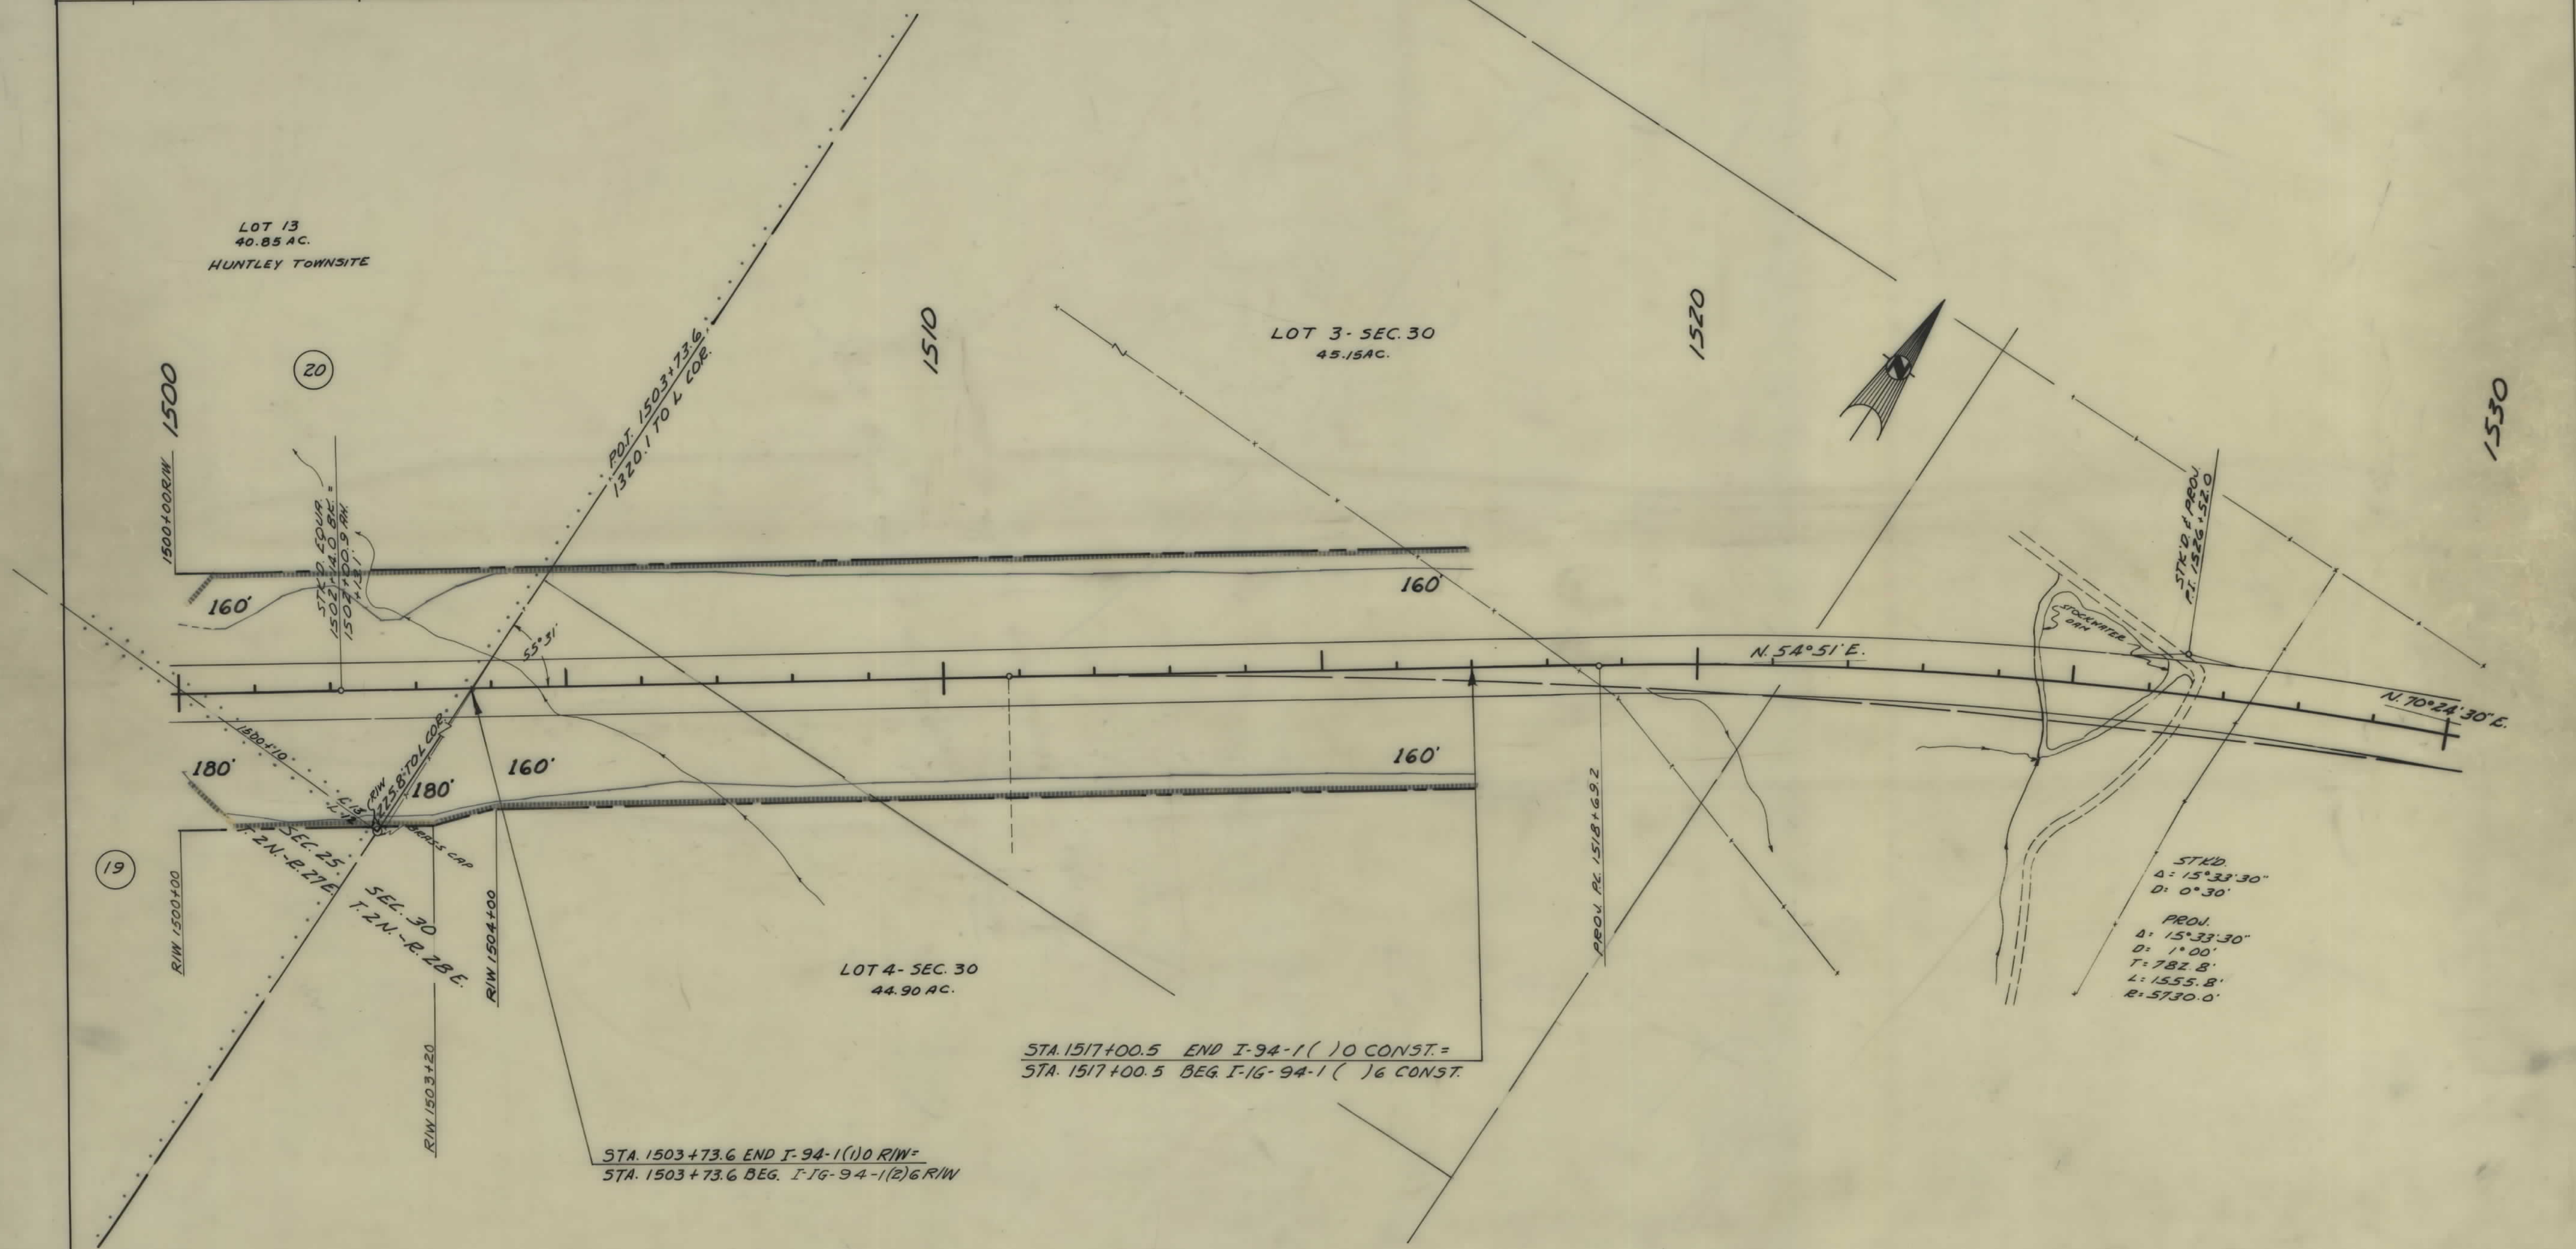

STA. 1517+00.5 END I-94-1(1)0 CONST.=
STA. 1517+00.5 BEG. I-16-94-1(1)6 CONST.

STA. 1503+73.6 END I-94-1(1)0 R/W=
STA. 1503+73.6 BEG. I-16-94-1(2)6 R/W

CONSTRUCTION LIMITS
TOP OF CUT
TOE OF FILL

STATE OF MONTANA
STATE HIGHWAY COMMISSION
LAND REQUIRED FOR RIGHT OF WAY
YELLOWSTONE COUNTY
SCALE 1"=100' MAP COMPLETED