

PLANS


NOT

TO

SCALE

OWNERSHIPS									
PARCEL	NAME	ADDRESS	TOTAL AREA	GROSS R/W AREA	R.T.W. AREA	AREA TO BE ACQUIRED	REMAINDER		CONST. PERMIT AREA
							LEFT	RIGHT	
1	DORA ST. JOHN			0.1 AC.	0	0.1 AC.			
2	LARS J. & SADIE L. SJOSTROM	CUSTER, MONTANA	SEE SHEET #			4			

FED. ROAD DIST. NO.	STATE OF	FED. AID PROJECT NUMBERS		STATE NO.	SHEET NO.	TOTAL SHEETS
		CONST. NO.	R/W NO.			
8	MONTANA		1-94-1(23)50	8941-23	2	4

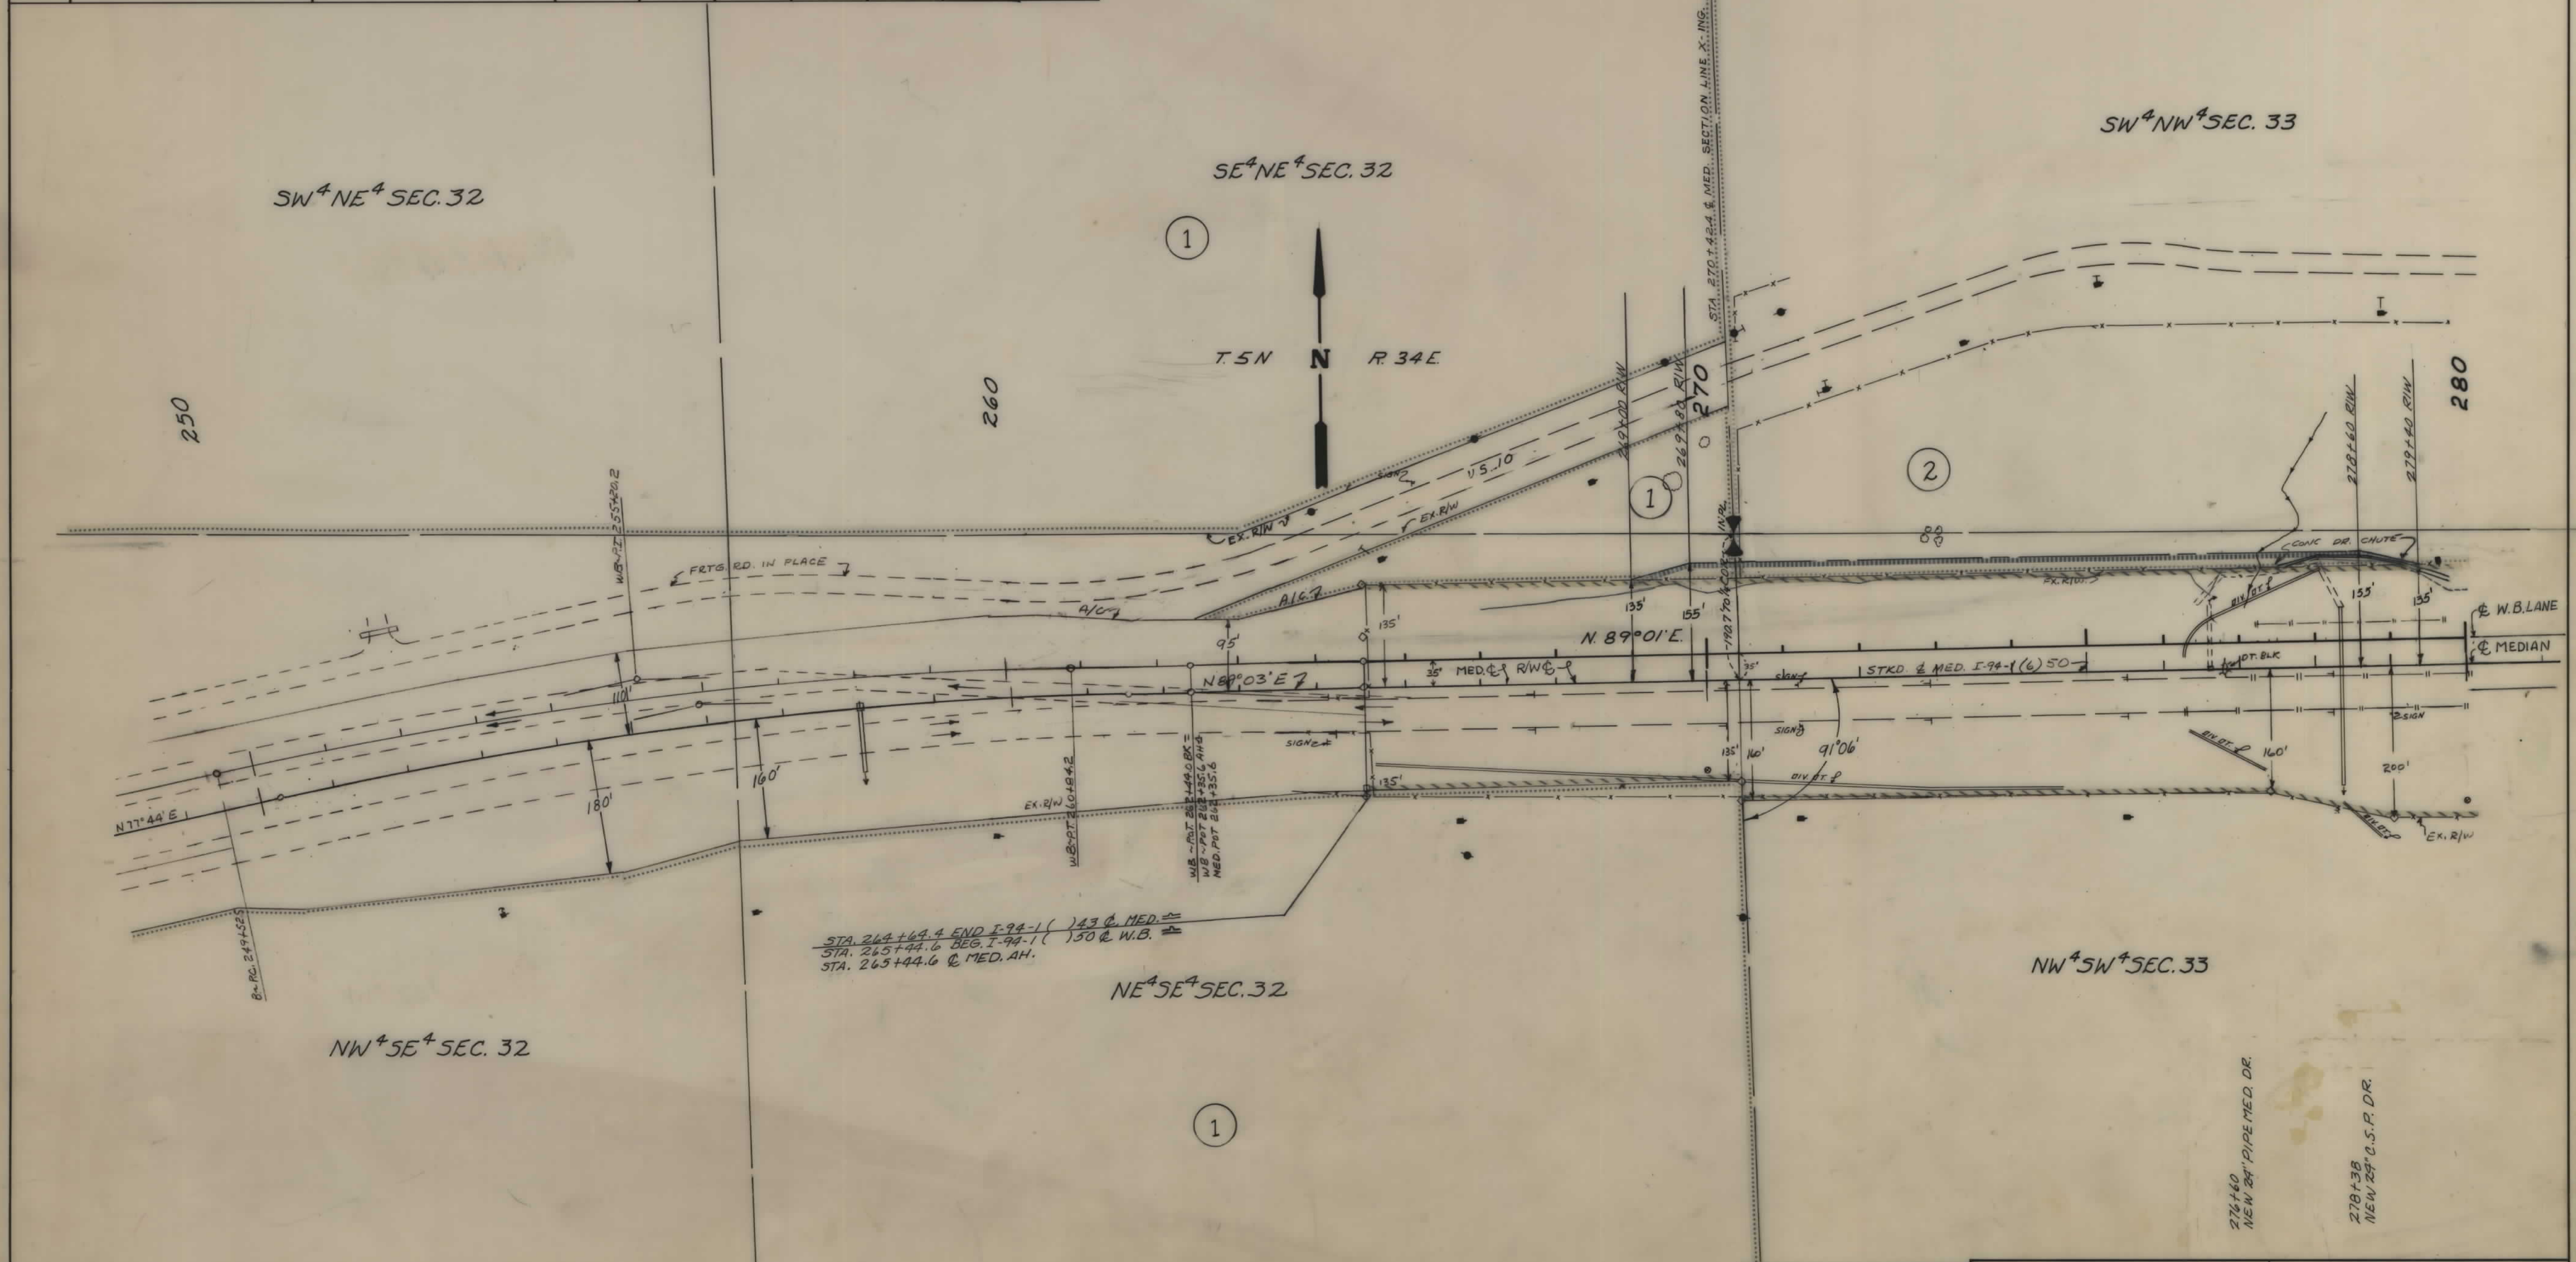


STA. 264+44.4 END I-94-1() 43' @ MED. \approx
 STA. 265+44.6 BEG. I-94-1() 130' @ W.B. \approx
 STA. 265+44.6 @ MED. AH.

NOTE CONSTRUCTION LIMITS INCLUDE BACKSLOPE ROUNDING	CONSTRUCTION LIMITS TOP OF CUT TOE OF FILL	STATE OF MONTANA DEPARTMENT OF HIGHWAYS LAND REQUIRED FOR RIGHT OF WAY YELLOWSTONE COUNTY SCALE 1"=100' MAP COMPLETED
	MAP TRANS. TO R/W MAP REVISED 7-25-74	
	FHWA AUTH 5-1-74	

OWNERSHIPS									
PARCEL	NAME	ADDRESS	TOTAL AREA	GROSS R/W AREA	R.T.W. AREA	AREA TO BE ACQUIRED	REMAINDER		CONST. PERMIT AREA
							LEFT	RIGHT	
2	LARS J. & SADIE L. SJOSTROM			0.8 AC.	-	0.8 AC.			
3	JOE R. FOMESSA JR.			0.1 AC.	-	0.1 AC.			

FED. ROAD DIST. NO.	STATE OF	FED. AID PROJECT NUMBERS		STATE NO.	SHEET NO.	TOTAL SHEETS
		CONST. NO.	R/W NO.			
8	MONTANA		1-94-1 (23)50	8941-23	4	4

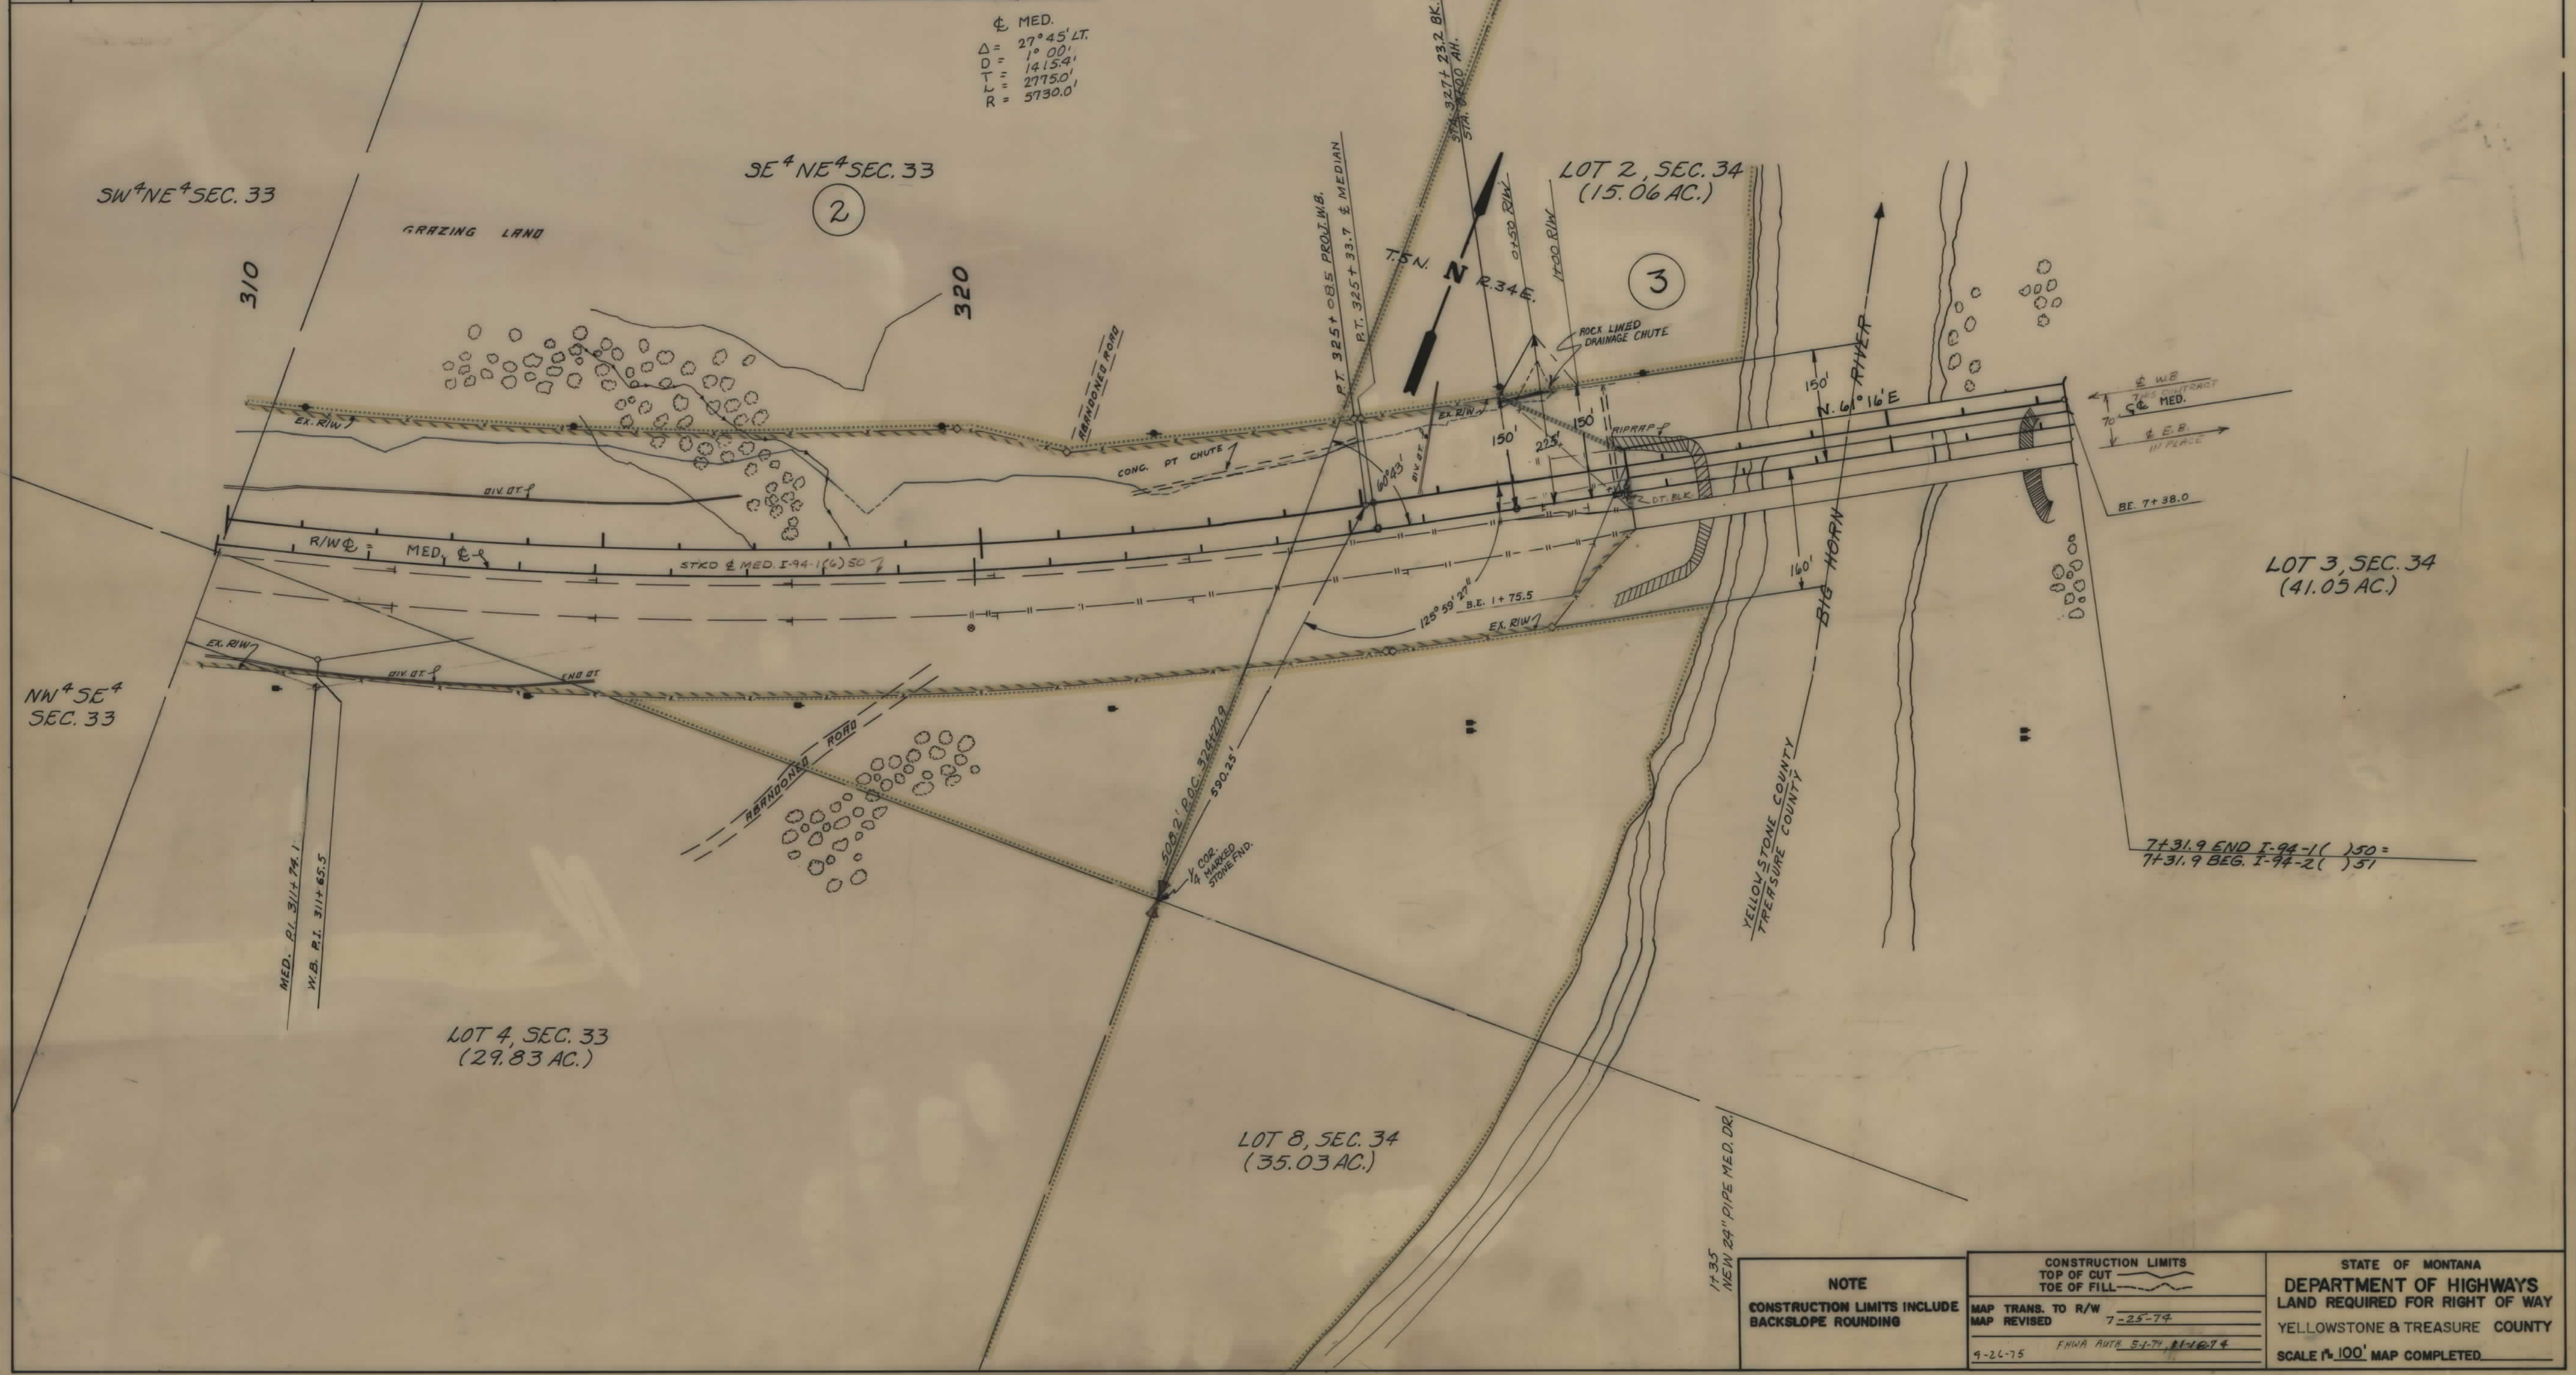

NOTE CONSTRUCTION LIMITS INCLUDE BACKSLOPE ROUNDING	CONSTRUCTION LIMITS TOP OF CUT TOE OF FILL	STATE OF MONTANA DEPARTMENT OF HIGHWAYS LAND REQUIRED FOR RIGHT OF WAY YELLOWSTONE & TREASURE COUNTY SCALE 1" = 100' MAP COMPLETED
	MAP TRANS. TO R/W MAP REVISED 7-25-74	
	9-24-75 FHWA AUTH. 5-1-74 81-10-74	