

PLANS

NOT

TO


SCALE

STATE OF MONTANA
STATE HIGHWAY COMMISSION

FED. ROAD DIST. NO.	STATE OF	FED. AID PROJECT NUMBERS	STATE NO.	SHEET NO.	TOTAL SHEET
8	MONTANA	CONST. NO. I-94-2(17)60 R/W NO. I-94-2(16)60	8942-16	1	36


HYSHAM EAST & WEST

RIGHT OF WAY PLAN OF PROPOSED
FEDERAL AID PROJECT NO. I-94-2(16)60 R/W
HYSHAM EAST & WEST 2(17)60 CONST.
LENGTH 17.646 MILES I-94-2(14)60 P.E.
TREASURE COUNTY

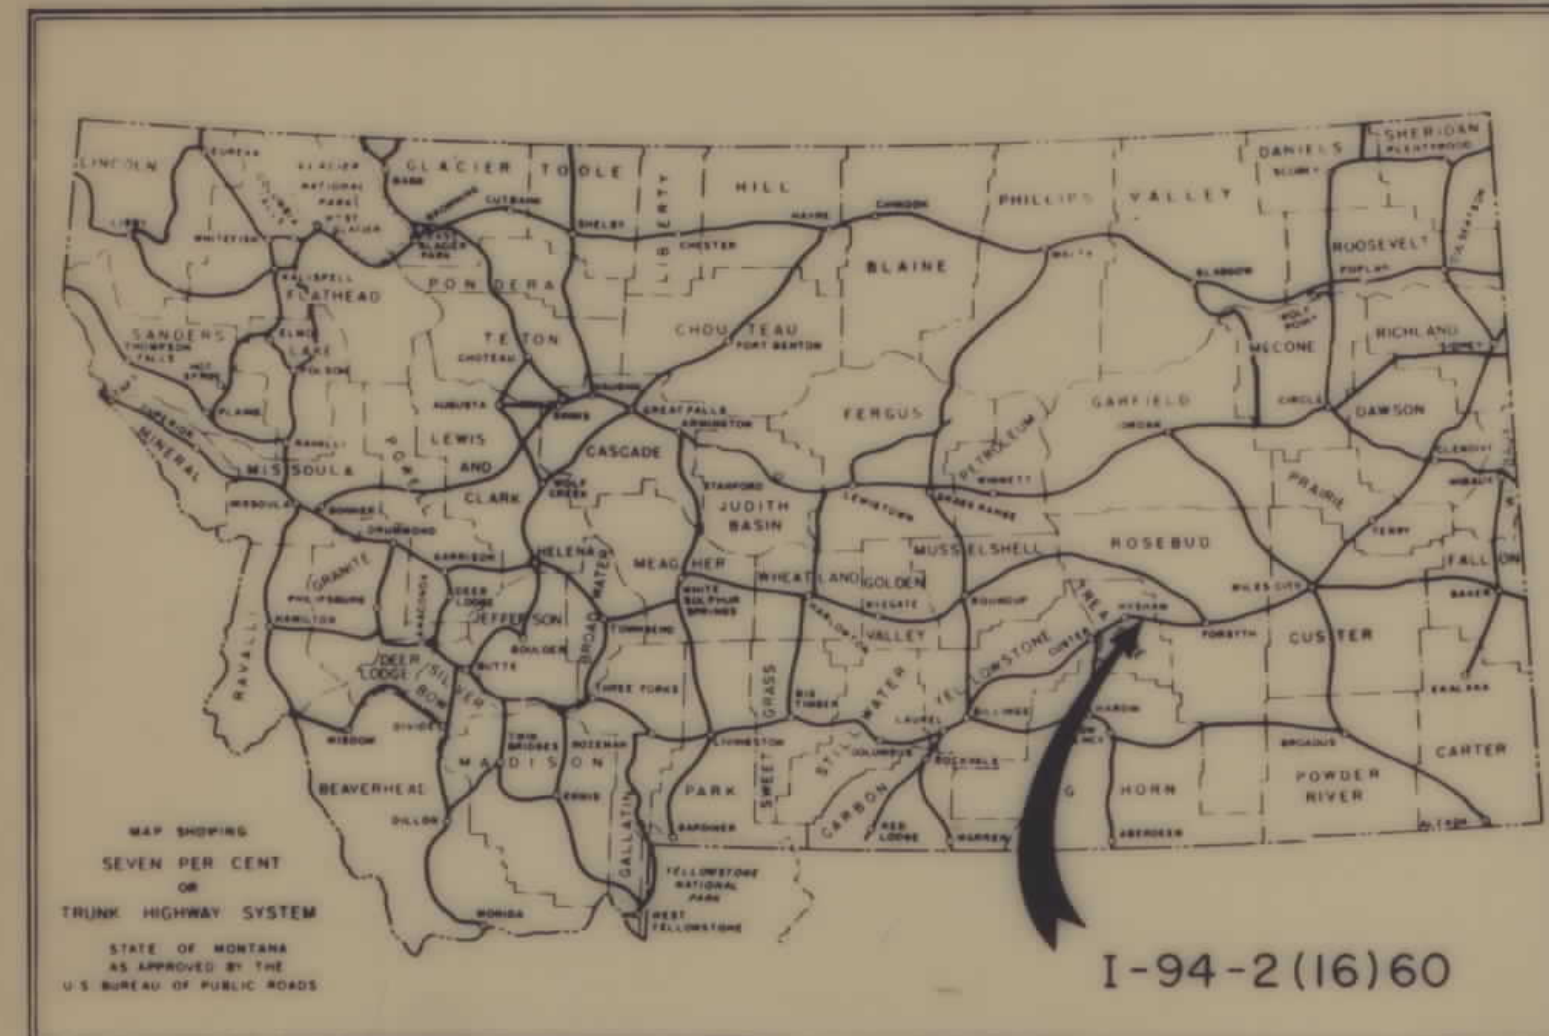

CONVENTIONAL SIGNS

RIGHT OF WAY LINE	---
CENTERLINE (C) OR PROJECTED LINE	---
STKD. CENTERLINE	---
PARCEL NUMBER	(2)
OWNERSHIP BOUNDARY	---
R/W USE EXISTING R/W LT OR RT.	---
PRESENT TRAVELED WAY (RT.W.)	---
R/W LINE FENCED	---
RAILROAD R/W	---
CONSTRUCTION LIMITS	CUT --- FILL ---
FENCE LINE	---
CONTROL OF ACCESS WITH FENCE	---
CONTROL OF ACCESS WITHOUT FENCE	---
GATE IN FENCE	---
CATTLE GUARD-24'	---
STATE & NATIONAL BORDER LINES	---
CITY OR TOWN LIMITS LINE	---
COUNTY LINE	---
RESERVATION LINE	---
TOWNSHIP & SECTION LINE	---
1/2 SECTION LINE	---
1/4 SECTION LINE	---
SECTION CORNER	FOUND --- UNFOUND ---
1/4 SECTION COR	---
1/8 SECTION COR	---
CENTER OF SECTION	---
TELEPHONE OR TELEGRAPH POLES IN PLACE	---
POWER POLES IN PLACE	---
TEL OR TEL OR POWER POLES TO BE MOVED	---
NEW PIPES	---
OLD PIPES IN PLACE	---
OUTLET DITCH	---
INLET DITCH	---
DITCHES	---
CHANNEL CHANGES	CH. CH. ---
BRIDGE	---
RAILROADS	---

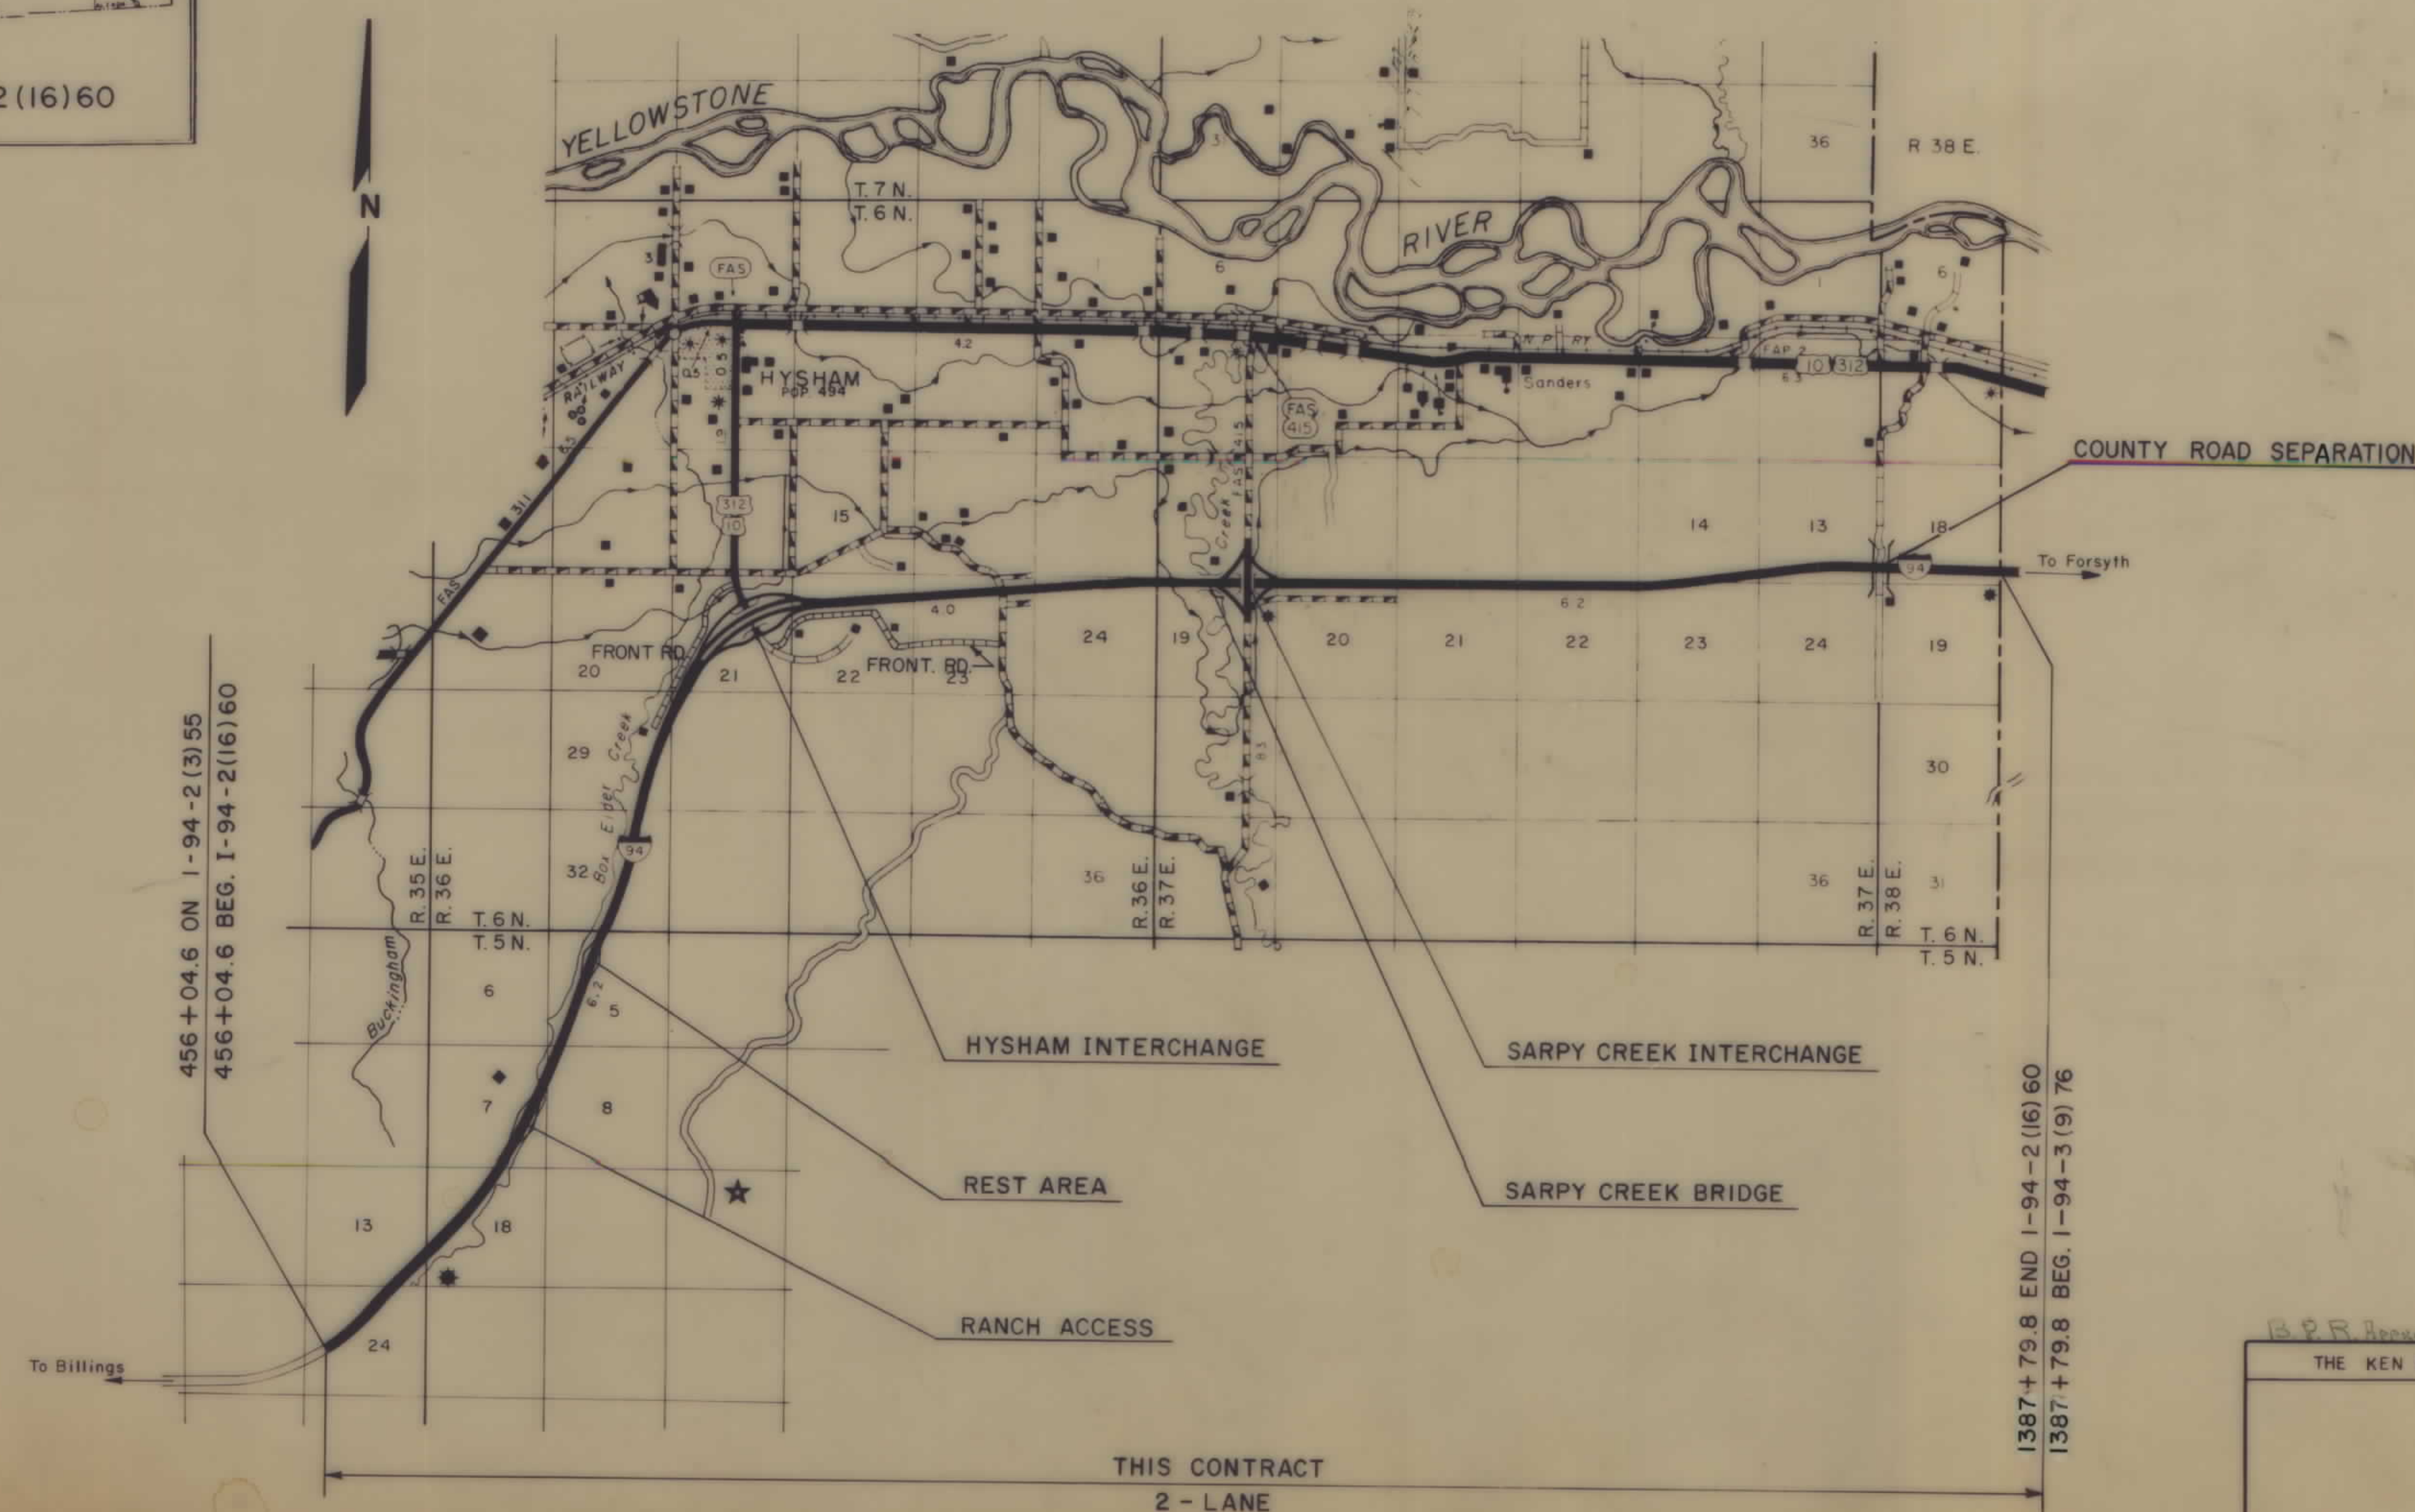

INDEX		
PARCEL NO.	OWNERSHIPS	SHEET NO.
1	HERMAN & WILMA ELDERING	8
2	HERMAN & WILMA ELDERING	8
3	HERMAN & WILMA ELDERING	9
4	ROBERT E. MCCORMICK	12
5	ROBERT E. MCCORMICK	12-13
6	CUNNINGHAM'S INC. (RT.)	14
7-8	CUNNINGHAM'S INC. (LT.)	13 THRU 16
9-10-11-23	JEANNE E. CRAMER	16-17-18
12	MELVINA BOYER	18
13	OLE HAGEN	18-19-20
14-15	ALLEN R. MILLER	20-21-22
16-17	CLYDE MILLER	24-25
18-19	DAN J. DEVENY	25-28-29
20	CLARENCE HAYES	31
21-22	NORRIS E. & MORRIS E. COLE	34
24	HYSHAM WATER USERS ASSOCIATION	
25	LAWRENCE R. & OPAL B. HAINES	33, 34
26	N.P. RAILWAY CO.	36
27	HAROLD ZENT FARMS	22, 23
28 *	HERMAN & WILMA ELDERING	



* PARCEL 28 CONSISTS OF FOUR PERMITS FOR SLOPE FLATTENING ON I-94-2(19)56 (CONSTRUCTION). THESE PERMITS WERE ACQUIRED WITH NON PARTICIPATING FUNDS

STATE HIGHWAY COMMISSION OF MONTANA	
APPROVED:	STATE OF MONTANA REGISTERED No. 174ES & LEWIS M. CHITTIM CIVIL ENGINEER AND LAND SURVEYOR
Aug. 21 1970	
THE KEN R. WHITE CO.	STATE HIGHWAY ENGINEER
U.S. DEPARTMENT OF TRANSPORTATION FEDERAL HIGHWAY ADMINISTRATION BUREAU OF PUBLIC ROADS	
APPROVED:	
10-6-71, 3-31-72, 11-17-75	
STATE APPROVAL: 12-27-71, 12-29-75	

FED. ROAD DIV. NO.	STATE	F.A.P. NOS.	STATE NO.	SHEET NO.	TOTAL SHEETS
8	MONT.	194-2 (17) 60 194-2 (16) 60	8942-16	2	36

HYSHAM EAST & WEST

OWNERSHIPS

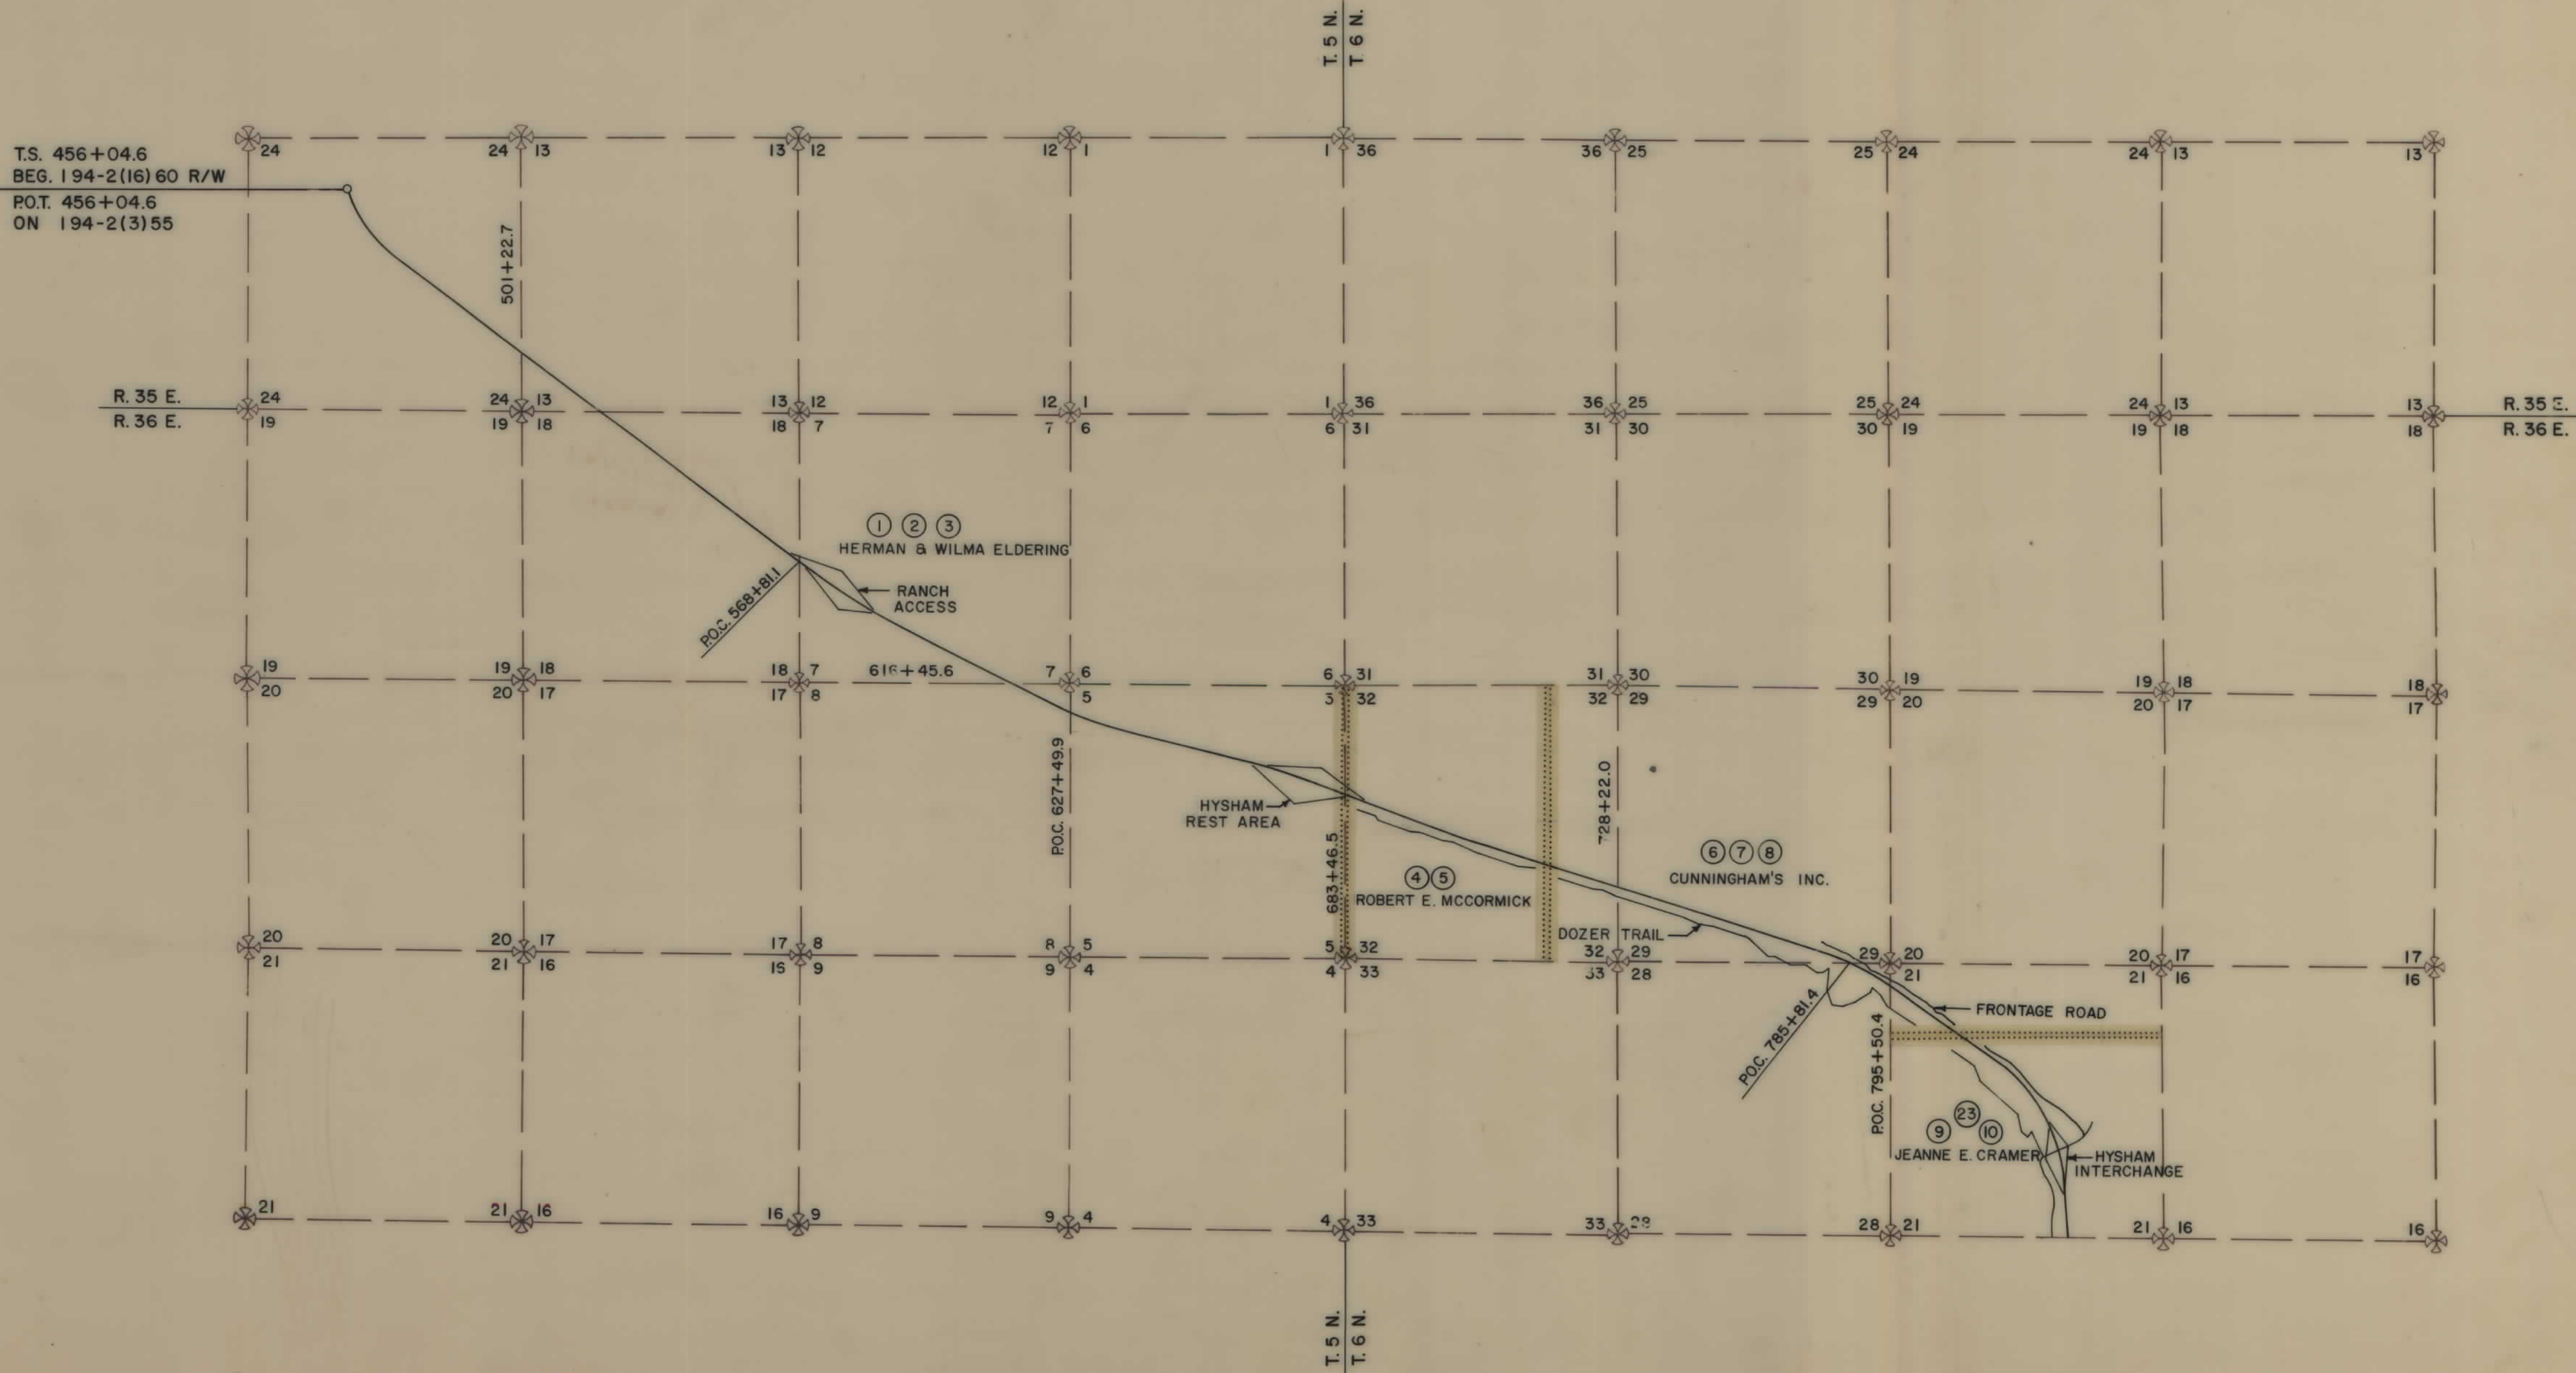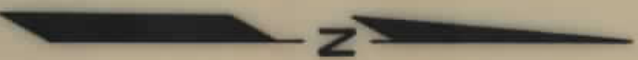

THE KEN R. WHITE CO.
HELENA MONT.

CONSTRUCTION LIMITS TOP OF CUT ----- TOE OF FILL -----		STATE OF MONTANA STATE HIGHWAY COMMISSION OWNERSHIP MAP TREASURE COUNTY 1" = 1700' MAP COMPLETED
MAP TRANS. TO R/W -----		
MAP REVISED -----		
B.P.R. APPROVAL 8-24-17, 5-31-72		

FED. ROAD DIV. NO.	STATE	F.A.P. NOS. CONST. NO.	R/W NO.	STATE NO.	SHEET NO.	TOTAL SHEETS
8	MONT.	194-2 (17) 60	194-2 (16) 60	9942-16	3	36

HYSHAM EAST & WEST

OWNERSHIPS




THE KEN R. WHITE CO.
HELENA MONT.

CONSTRUCTION LIMITS TOP OF CUT _____ TOE OF FILL _____		STATE OF MONTANA STATE HIGHWAY COMMISSION OWNERSHIP MAP TREASURE COUNTY = 1760' MAP COMPLETED
MAP TRANS. TO R/W _____ MAP REVISED _____		
B.P.R. APPROVAL 8-24-70, 8-31-72		

OWNERSHIPS										
PARCEL	NAME	ADDRESS	TOTAL ACREAGE	GROSSTAKE ACREAGE	P.T.W. ACREAGE	NET TAKE ACREAGE	REMAINDER		CH. CH. ACREAGE	
							LEFT	RIGHT	LEFT	RIGHT

FED. ROAD DIV. NO.	STATE	F.A.P. NO'S.		STATE NO.	SHEET NO.	TOTAL SHEETS
		CONST. NO.	R/W NO.			
8	MONT.	194-2 (17) 60	194-2 (16) 60	8942-16	4	36

HYSHAM EAST & WEST

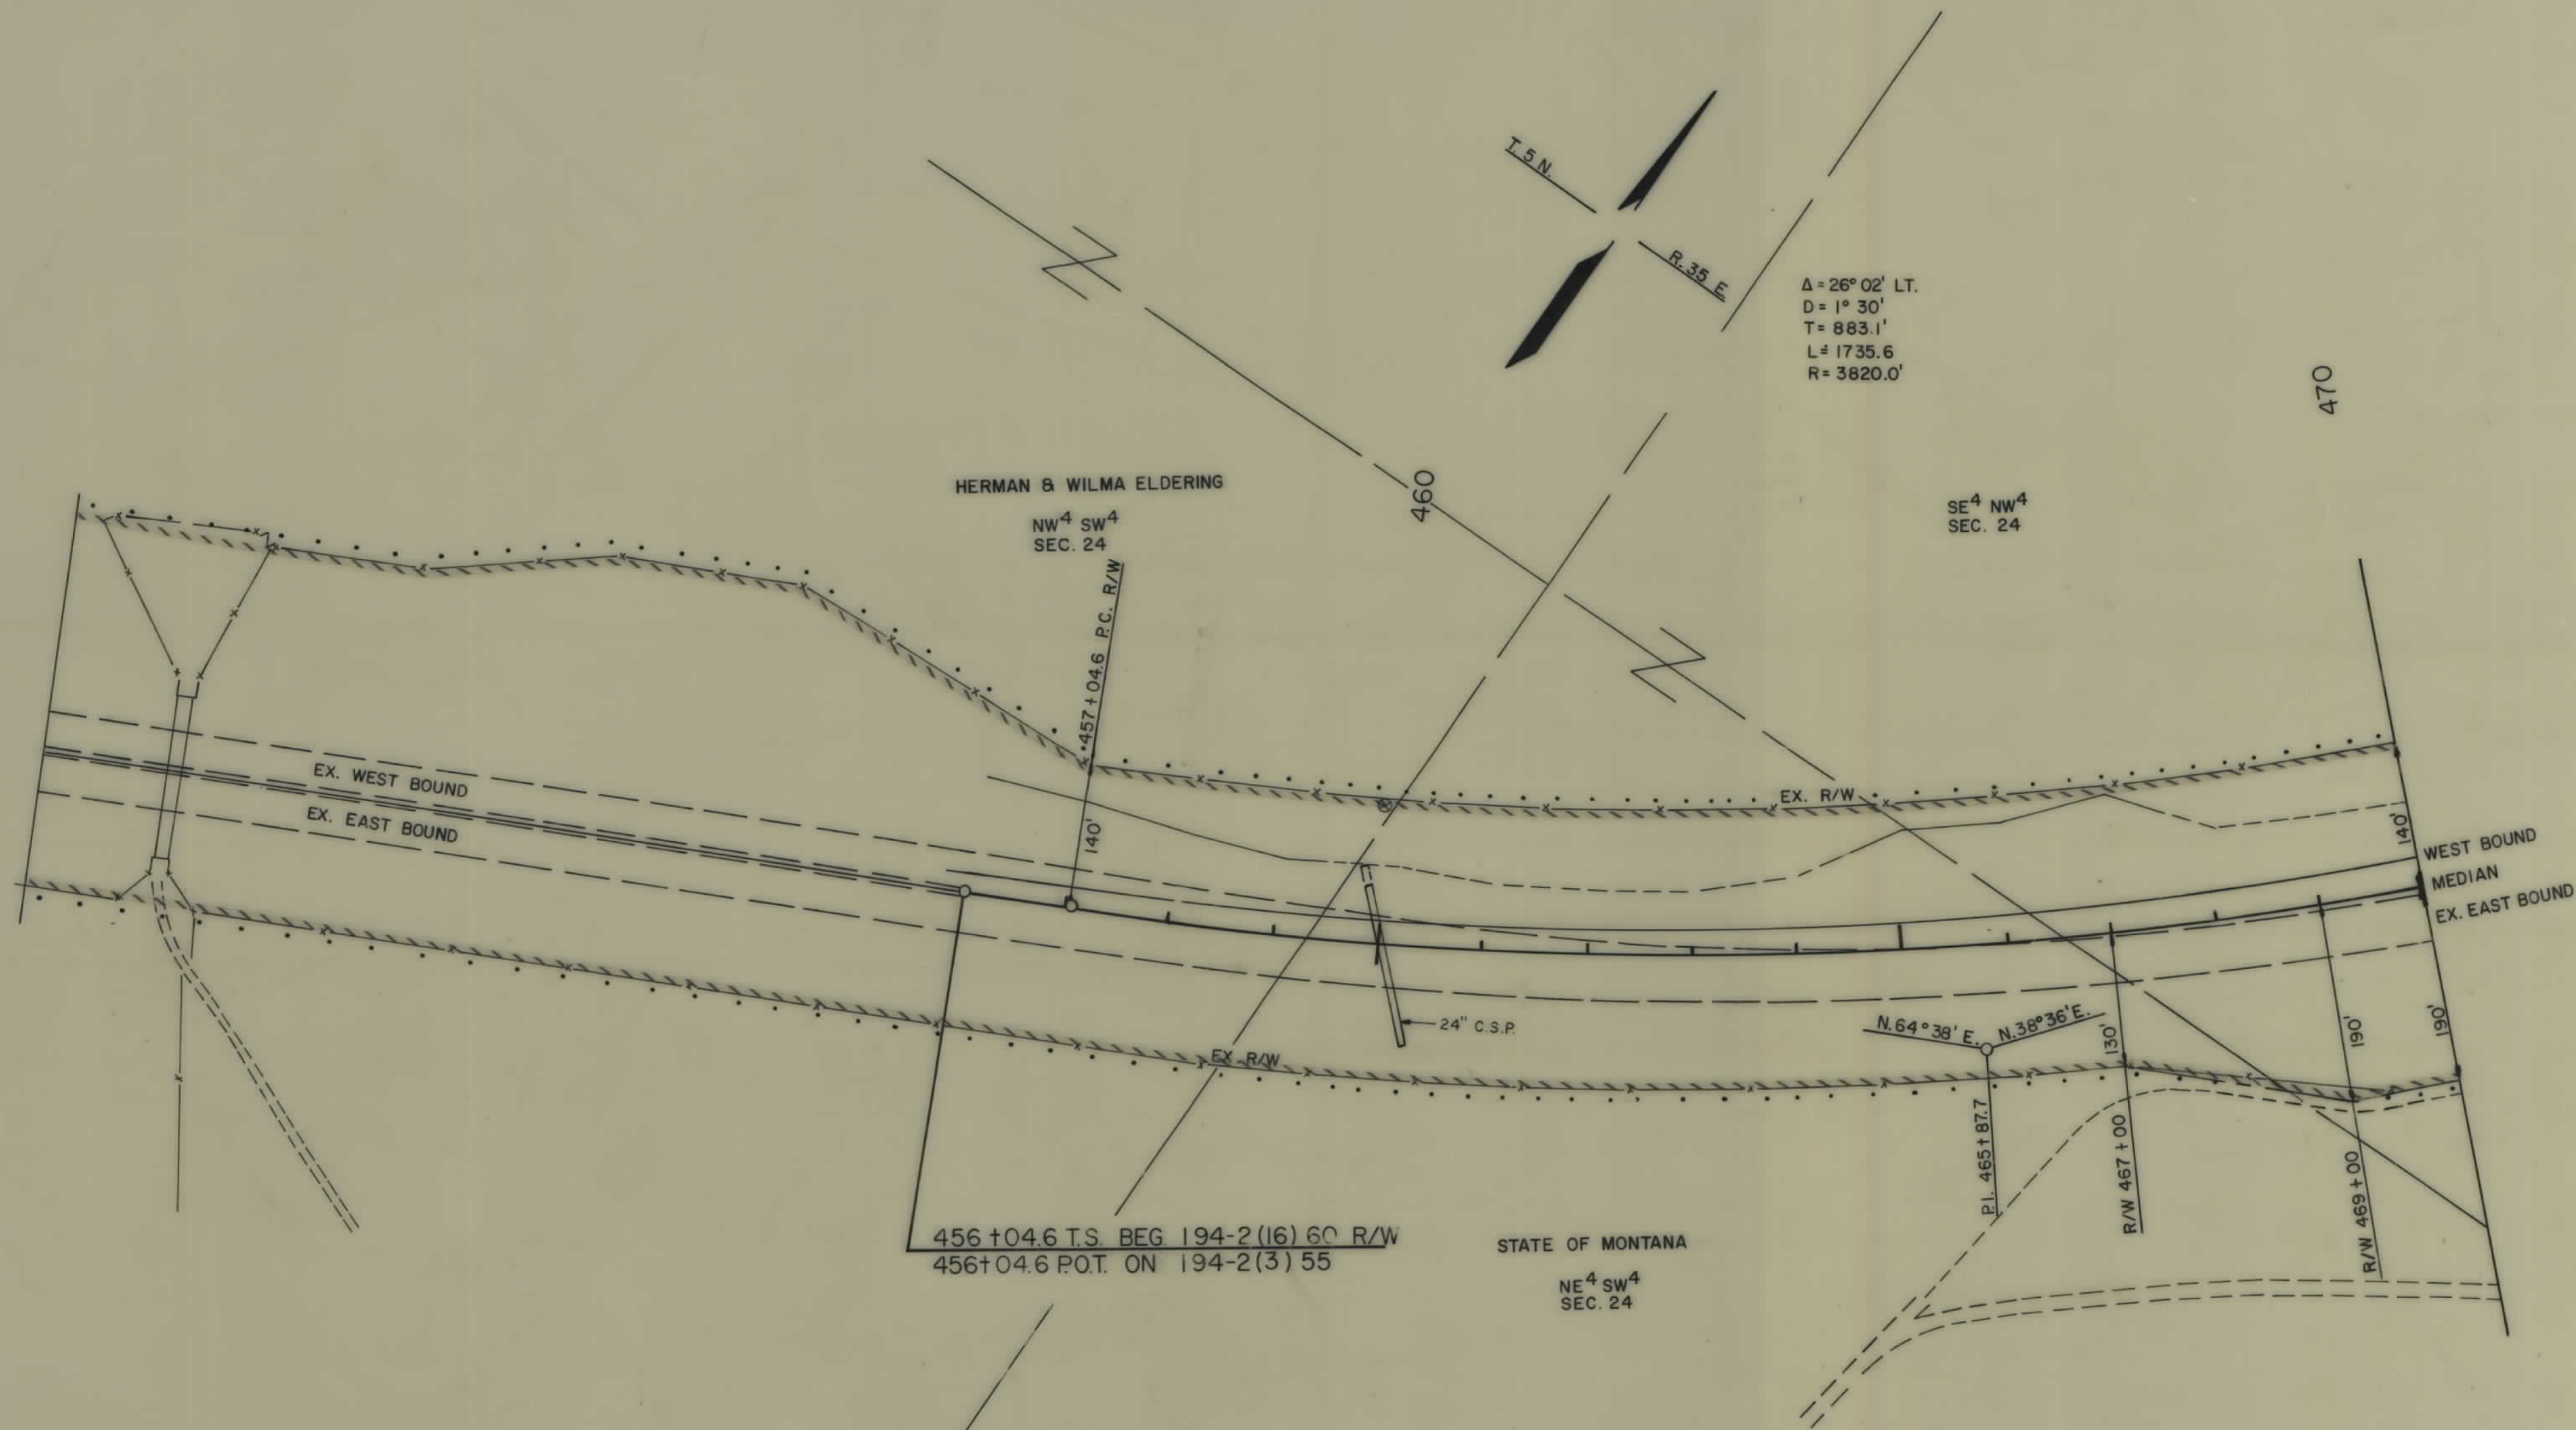

THE KEN R. WHITE CO.
HELENA, MONT.


----- EX. ACCESS CONTROL LIMITS
 ACCESS CONTROL FENCE
 ===== ACCESS CONTROLLED
 NOT FENCED

CONSTRUCTION LIMITS	STATE OF MONTANA
TOP OF CUT	STATE HIGHWAY COMMISSION
TOE OF FILL	LAND REQUIRED FOR RIGHT OF WAY
MAP TRANS. TO R/W	TREASURE
MAP REVISED	COUNTY
B.P.R. APPROVAL 8-24-70, 8-31-72	SCALE
	100' MAP COMPLETED

OWNERSHIPS										
PARCEL	N A M E	A D D R E S S	TOTAL ACREAGE	GROSS TAKE ACREAGE	P.T.W. ACREAGE	NET TAKE ACREAGE	REMAINDER		CH. CH. ACREAGE	
							LEFT	RIGHT	LEFT	RIGHT

FED. ROAD DIV. NO.	STATE	F.A.P. NOS.		STATE NO.	SHEET NO.	TOTAL SHEETS
		CONST. NO.	R/W. NO.			
8	MONT.	194-2 (17) 60	194-2 (16) 60	8942-16	5	36

HYSHAM EAST & WEST

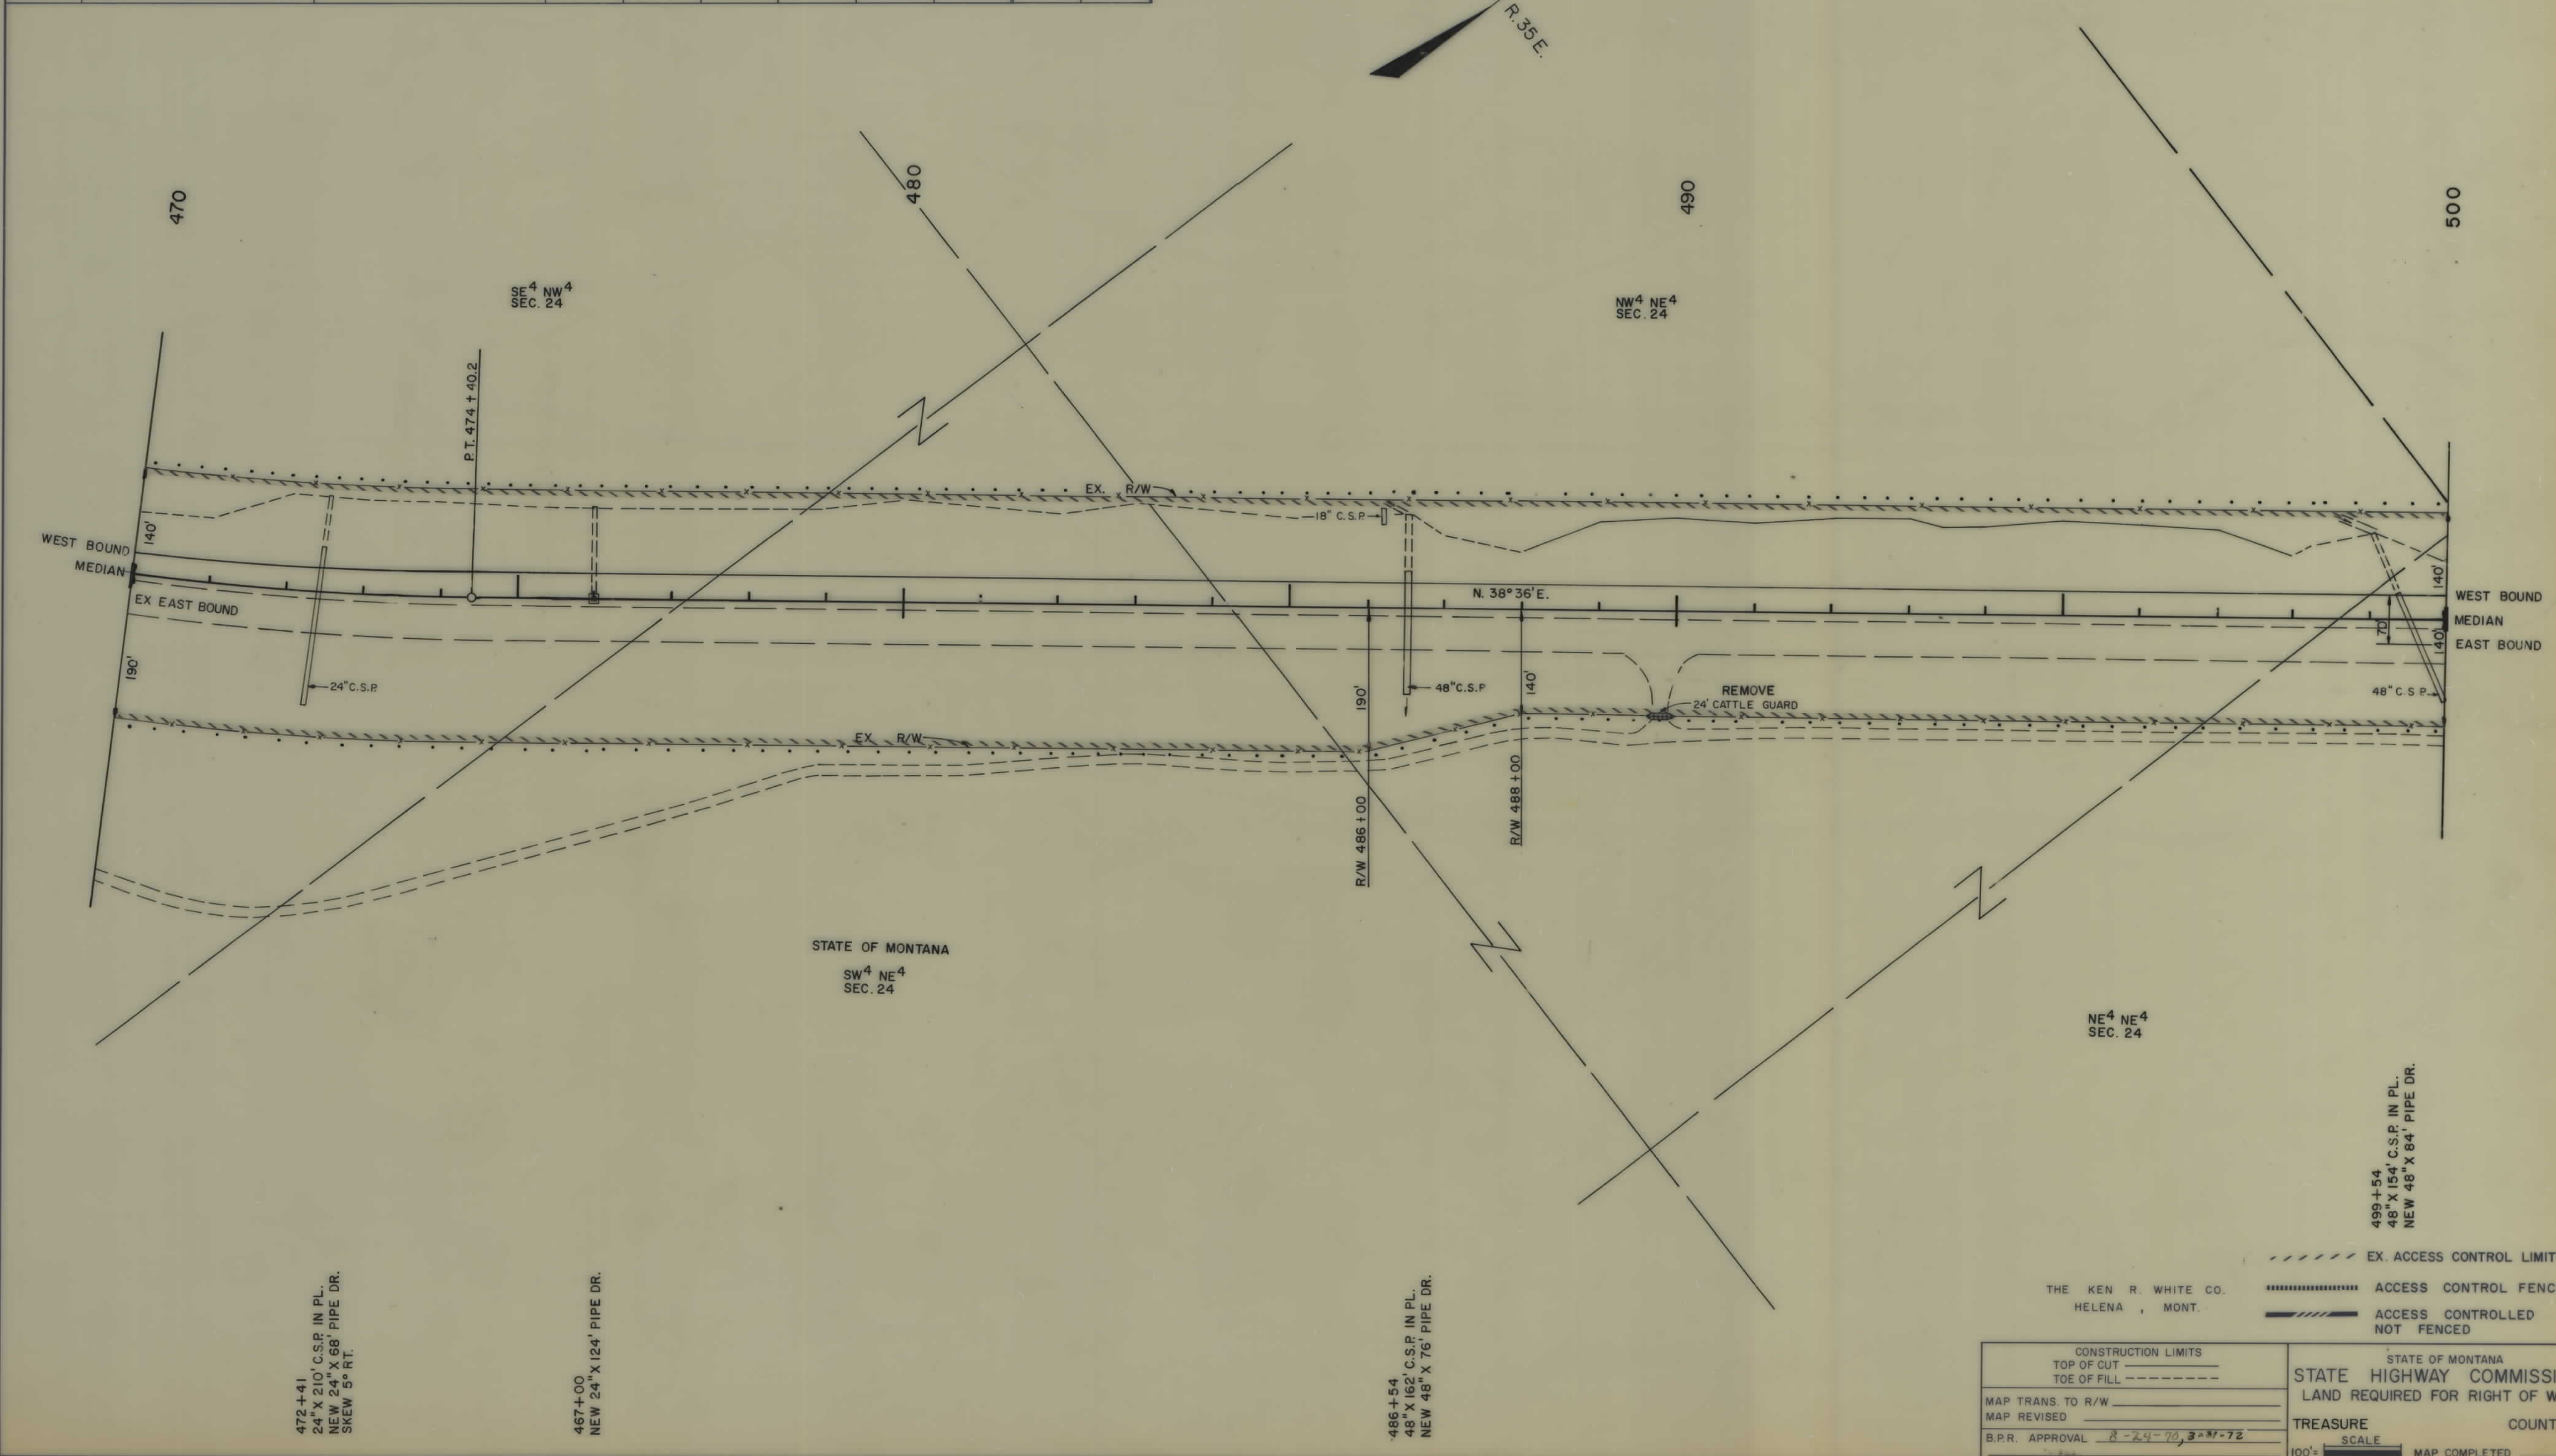

THE KEN R. WHITE CO.
HELENA, MONT.

CONSTRUCTION LIMITS
TOP OF CUT
TOE OF FILL

STATE OF MONTANA
STATE HIGHWAY COMMISSION
LAND REQUIRED FOR RIGHT OF WAY

TREASURE COUNTY

SCALE 100' =

MAP COMPLETED

MAP TRANS. TO R/W


MAP REVISED

B.P.R. APPROVAL 8-24-70, 3-27-72

OWNERSHIPS										
PARCEL	NAME	ADDRESS	TOTAL ACREAGE	GROSS TAKE ACREAGE	P.T.W. ACREAGE	NET TAKE ACREAGE	REMAINDER		CH. CH. ACREAGE	
							LEFT	RIGHT	LEFT	RIGHT

FED. ROAD DIV. NO.	STATE	F.A.P. NO'S		STATE	SHEET NO.	TOTAL SHEETS
8	MONT.	194-2 (17) 60	194-2 (16) 60	8942-16	7	36

HYSHAM EAST & WEST

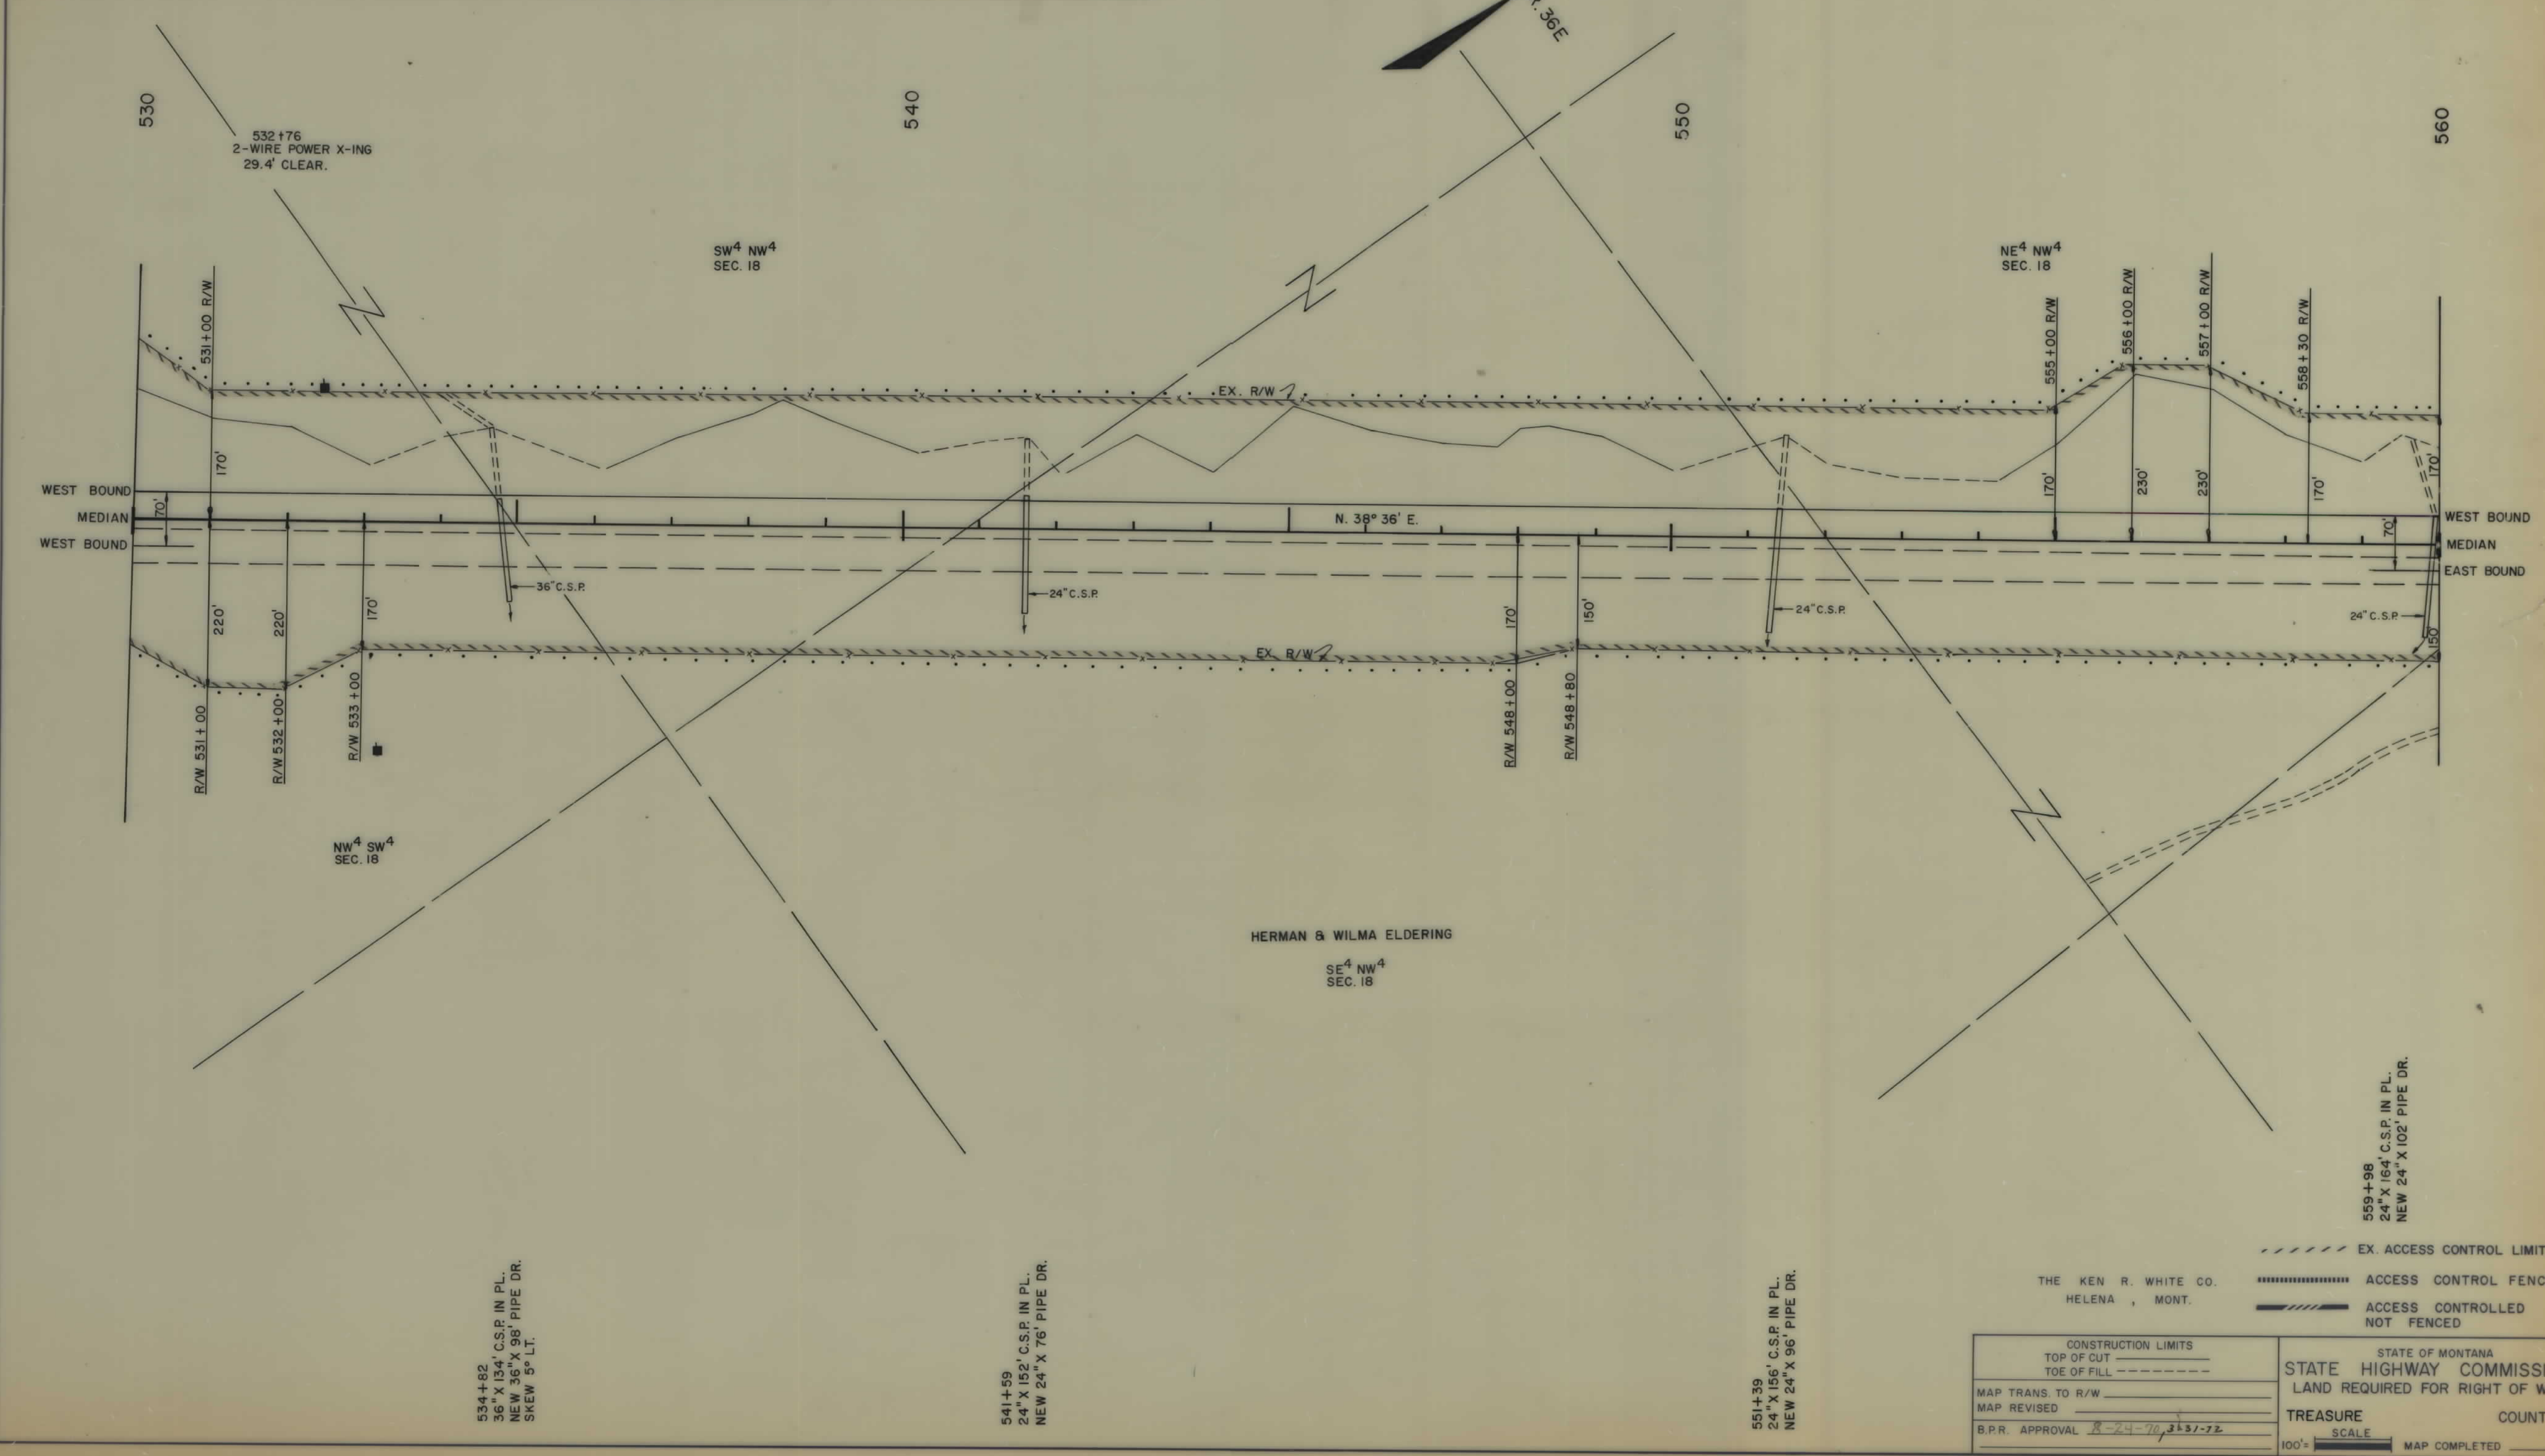


CONSTRUCTION LIMITS TOP OF CUT ----- TOE OF FILL -----		STATE OF MONTANA STATE HIGHWAY COMMISSION LAND REQUIRED FOR RIGHT OF WAY	
MAP TRANS. TO R/W ----- MAP REVISED -----		TREASURE COUNTY	
B.P.R. APPROVAL <u>24-76-31-72</u>		SCALE 100' = <u>1" = 100'</u> MAP COMPLETED	

OWNERSHIPS									
PARCEL	NAME	ADDRESS	TOTAL ACREAGE	GROSSTAKE ACREAGE	P.T.W. ACREAGE	NET TAKE ACREAGE	REMAINDER		CH. CH. ACREAGE
							LEFT	RIGHT	
1	HERMAN & WILMA ELDERING	MEYERS MONTANA		3.3	0	3.3			
2	HERMAN & WILMA ELDERING	MEYERS MONTANA		2.3	0	2.3			

FED. ROAD DIV. NO.	STATE	F.A.R. NO'S	STATE NO.	SHEET NO.	TOTAL SHEETS
8	MONT.	1-94-2 (17) 60	1-94-2 (16) 60	8942-16	8 36

HYSHAM EAST & WEST

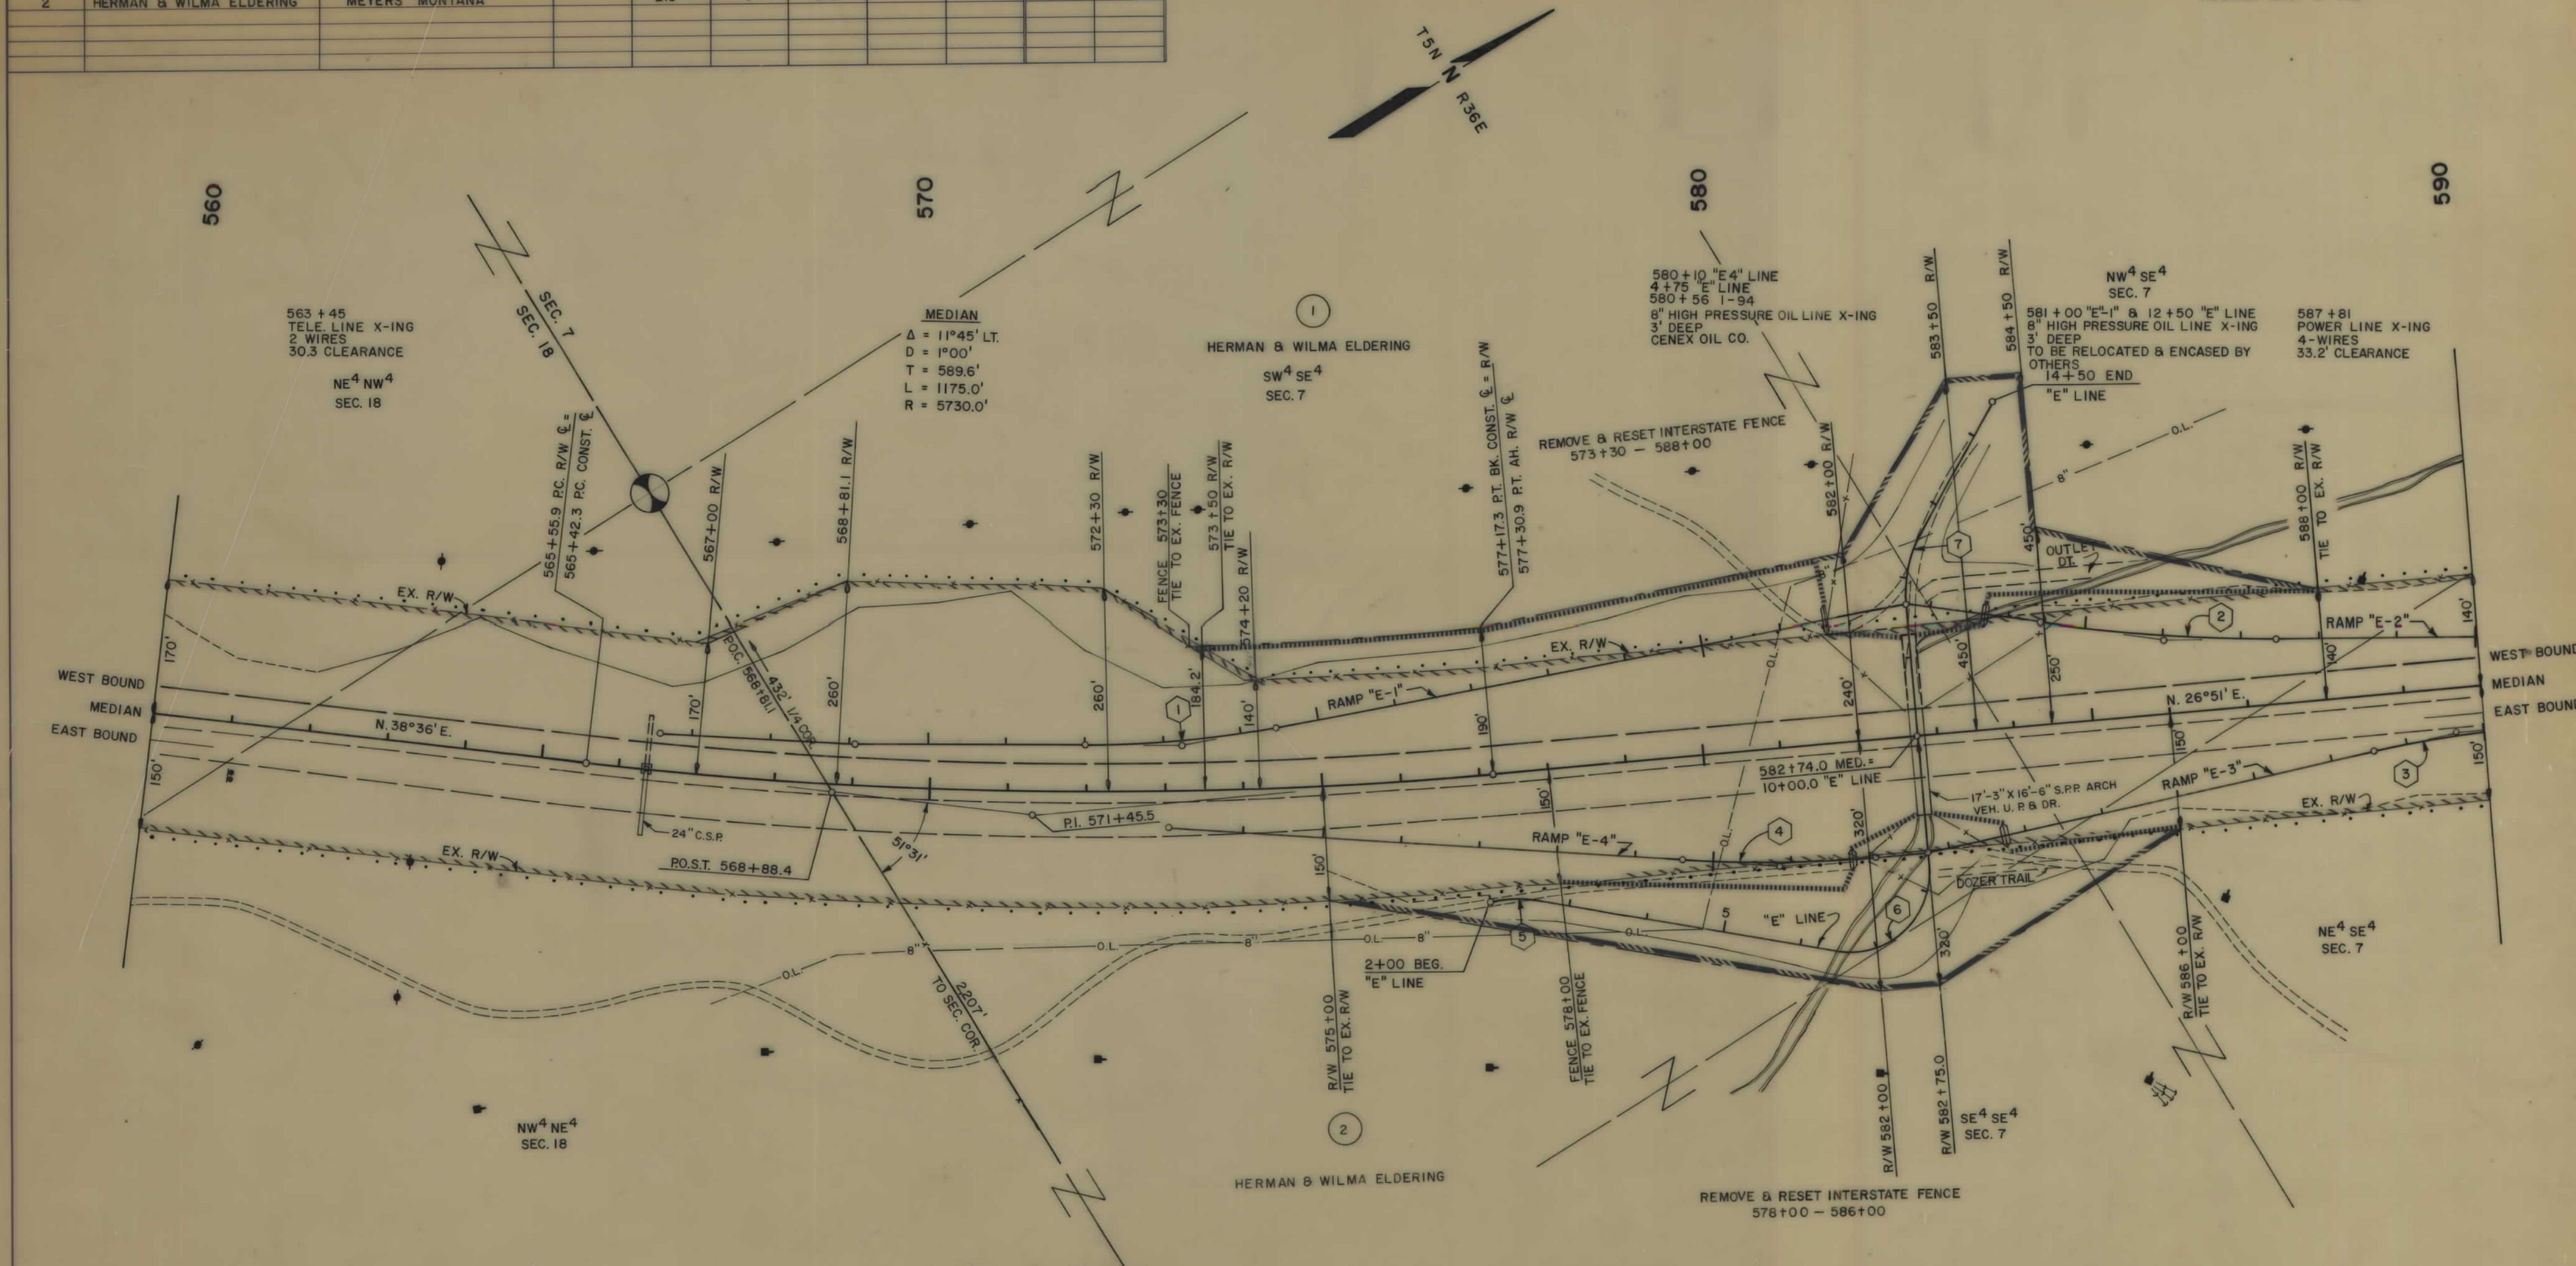

566+35
24" X 82' C.S.P. IN PL.
NEW 24" X 70' C.S.P. DR.

NO.	1	2	3	4	5	6	7
Δ =	11°00' LT.	8°00' LT.	7°31' RT.	8°40'23" LT.	19°00' RT.	105°00' LT.	33°00' RT.
D =	4°30'	2°30'	3°30'	3°30'	28°38'52"	57°17'45"	38°11'50"
L =	244.4'	320.0'	214.8'	247.6'	66.3'	183.3'	86.4'
T =	122.6'	160.3'	107.5'	124.1'	33.5'	130.3'	44.4'
R =	1273.2'	2291.6'	1637.0'	1637.0'	200.0'	150.0'	150.0'
P.I. =	573+22.6	586+00.8	589+64.0	580+84.6	2+34.7	7+77.0	12+13.0
P.C. =	572+00.0	584+40.6	588+56.4	579+60.5	2+01.2	6+46.7	11+68.6
P.T. =	574+44.4	587+60.6	590+71.2	582+08.3	2+67.5	8+30.0	12+55.0

582+75
U.P. IN PL. LEN. 94' LT.

THE KEN R. WHITE CO.
HELENA, MONT.

EX. ACCESS CONTROL LIMITS
ACCESS CONTROL FENCE
ACCESS CONTROLLED
NOT FENCED

CONSTRUCTION LIMITS TOP OF CUT TOE OF FILL	
MAP TRANS. TO R/W	
MAP REVISED	
B.P.R. APPROVAL	8-24-70, 9-9-70, 3-31-71


STATE OF MONTANA
STATE HIGHWAY COMMISSION
LAND REQUIRED FOR RIGHT OF WAY
TREASURE COUNTY
SCALE
100' = MAP COMPLETED

194-2(16)60 SHT 8 OF 36

OWNERSHIPS										
PARCEL	NAME	ADDRESS	TOTAL ACREAGE	GROSS TAKE ACREAGE	P.T.W. ACREAGE	NET TAKE ACREAGE	REMAINDER		CH. CH. ACREAGE	
							LEFT	RIGHT	LEFT	RIGHT

FED. ROAD DIV. NO.	STATE	F.A.P. NO'S CONST. NO.	R/W NO.	STATE NO.	SHEET NO.	TOTAL SHEETS
8	MONT.	194-2 (17)	60	194-2 (16)	60	8942-16
					11	36

HYSHAM EAST & WEST

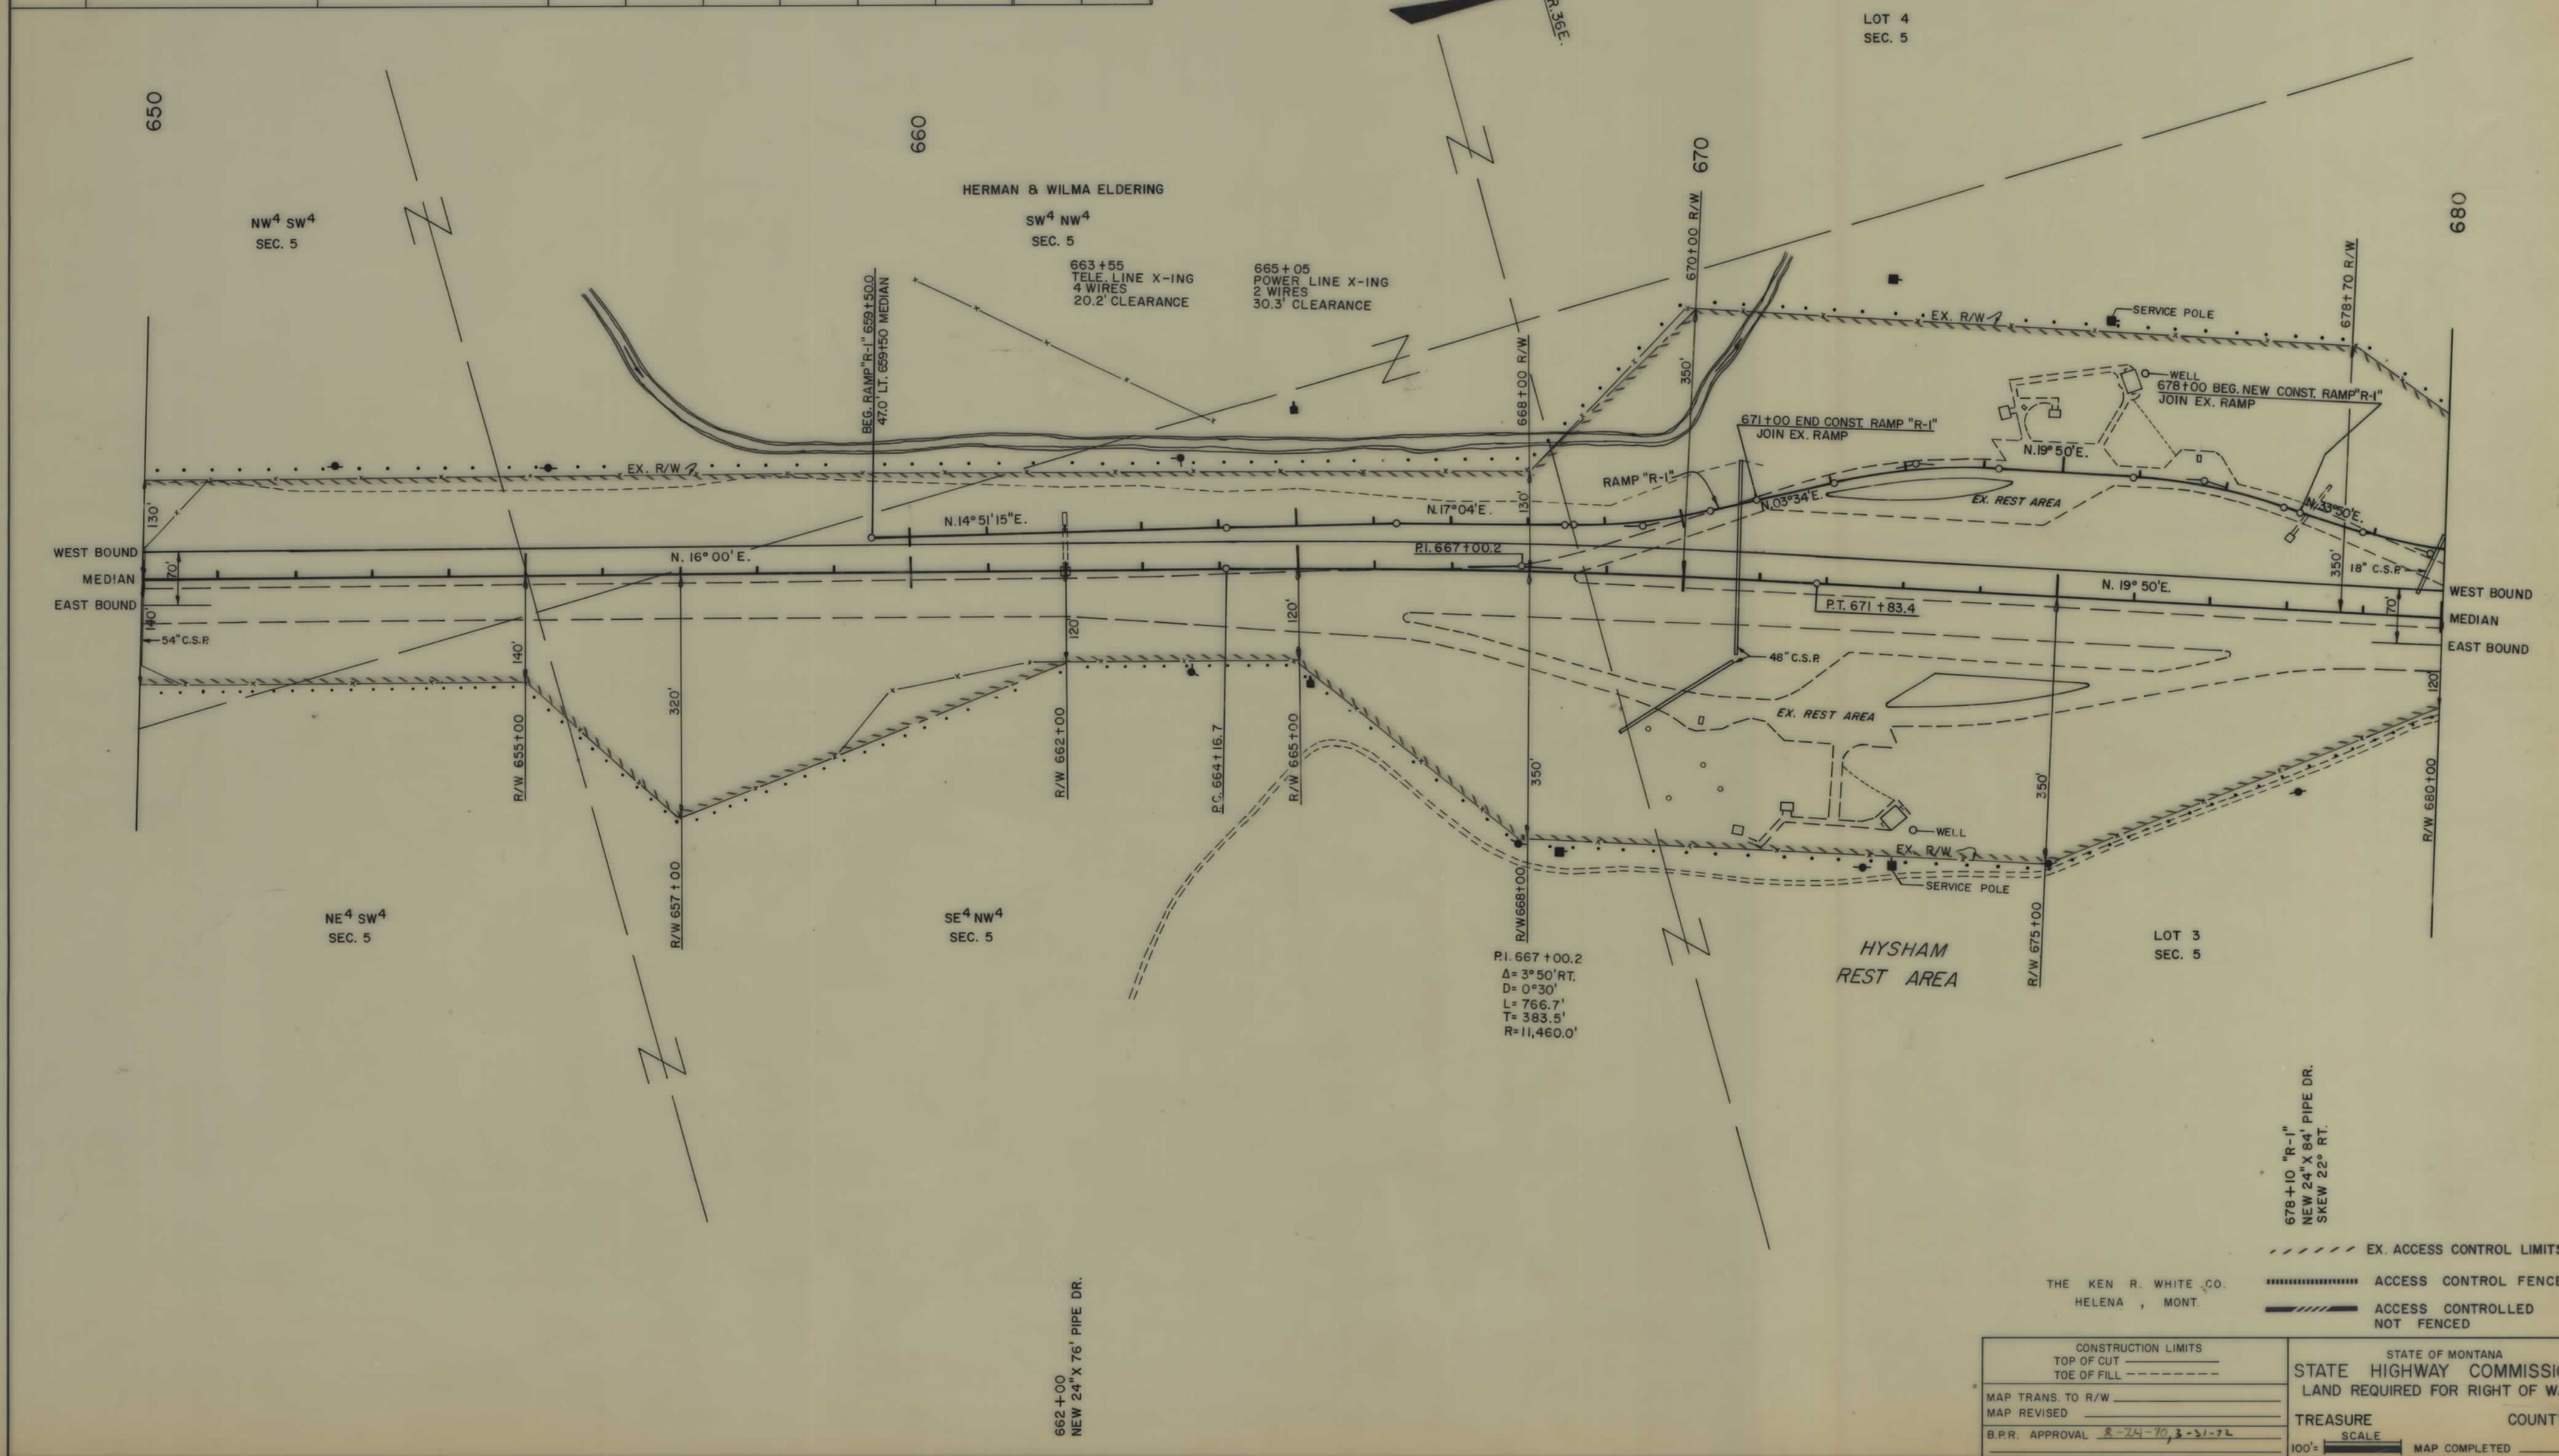


194-2(16)60 SHT 11 OF 36

OWNERSHIPS										
PARCEL	N A M E	A D D R E S S	TOTAL ACREAGE	GROSSTAKE ACREAGE	P.T.W. ACREAGE	NET TAKE ACREAGE	REMAINDER		CONST PERMIT	
							LEFT	RIGHT	LEFT	RIGHT
4	ROBERT E. McCORMICK	HYSHAM MONT. (LI)							0.1	

FED. ROAD DIV. NO.	STATE	F.A.P. NO'S		STATE NO.	SHEET NO.	TOTAL SHEETS
8	MONT.	194-2 (17) 60	194-2 (16) 60	8942-16	12	36

HYSHAM EAST & WEST

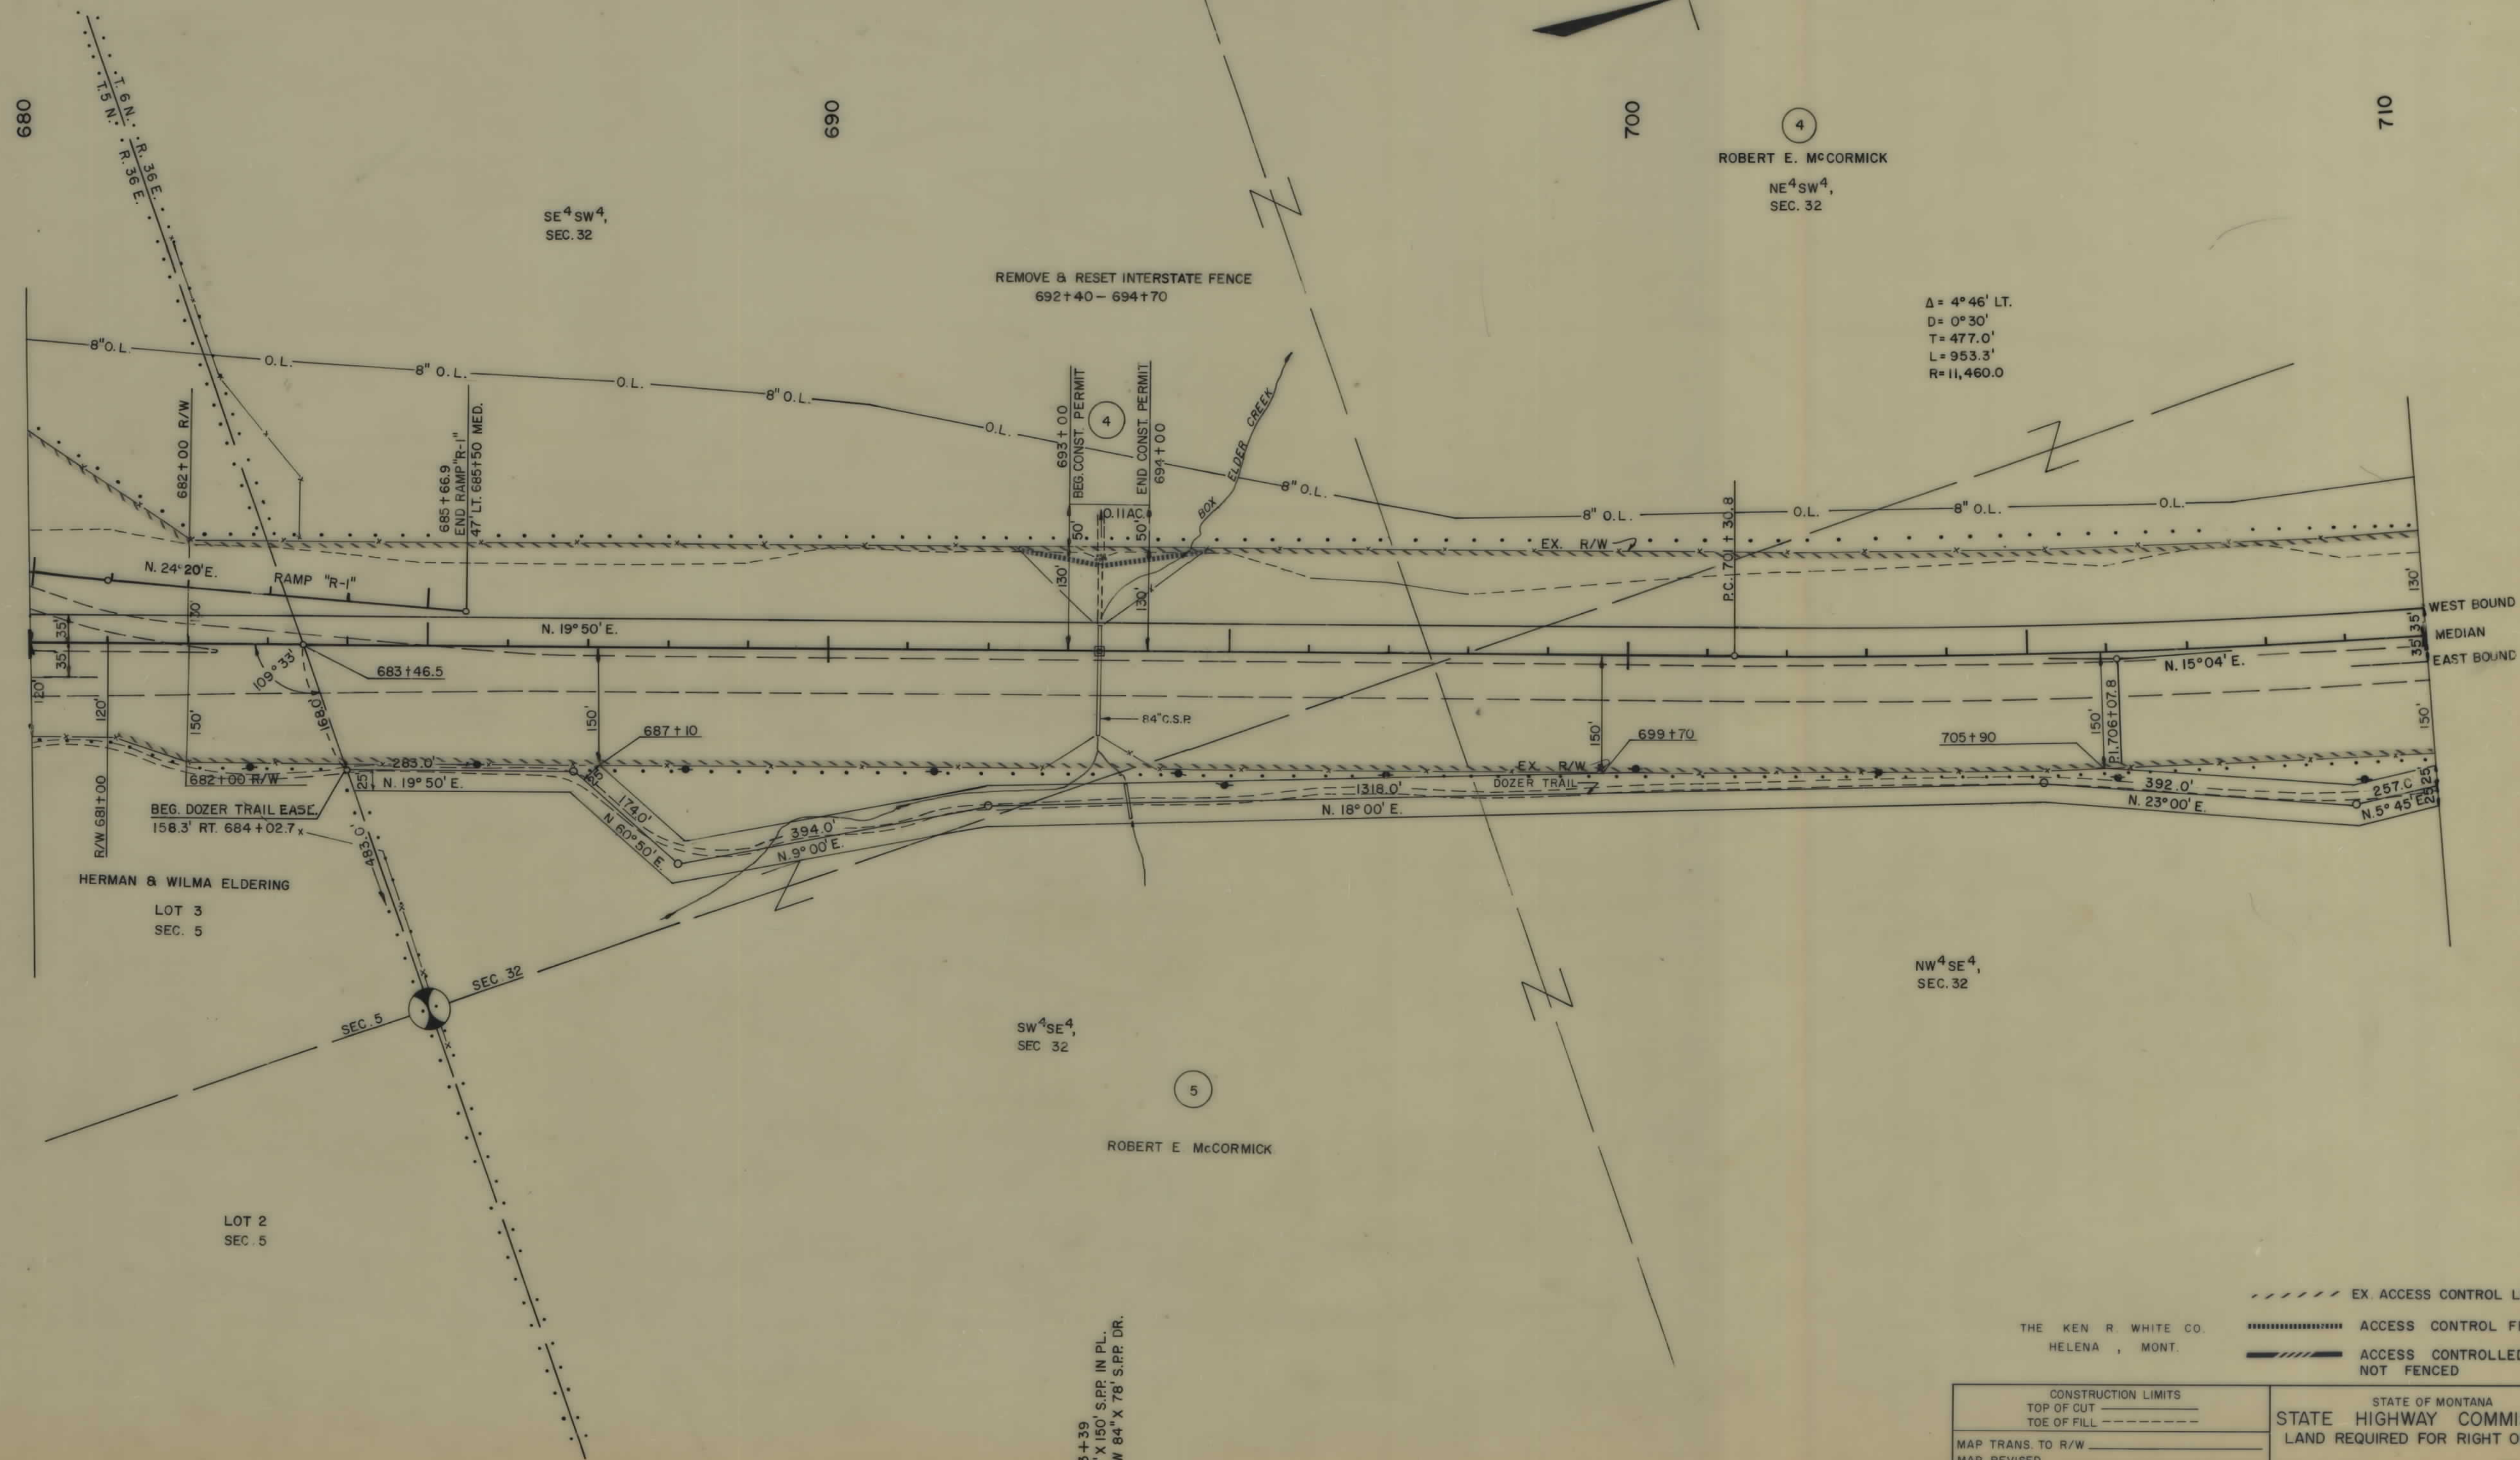


CONSTRUCTION LIMITS TOP OF CUT TOE OF FILL	STATE OF MONTANA STATE HIGHWAY COMMISSION LAND REQUIRED FOR RIGHT OF WAY
MAP TRANS. TO R/W	TREASURE
MAP REVISED	SCALE
B.P.R. APPROVAL 8-24-70, 4-15-71, 3-5-72	COUNTY
	100' MAP COMPLETED

OWNERSHIPS										
PARCEL	N A M E	A D D R E S S	TOTAL ACREAGE	GROSS TAKE ACREAGE	P.T.W. ACREAGE	NET TAKE ACREAGE	REMAINDER		CONST	PERMIT
							LEFT	RIGHT	LEFT	RIGHT
6	CUNNINGHAM'S INC.	HYSHAM MONT							0.1	

FED. ROAD DIV. NO.	STATE	F.A.P. NO'S	STATE NO.	SHEET NO.	TOTAL SHEETS
8	MONT.	1-94-2 (17) 60	1-94-2 (16) 60	8942-16	14

HYSHAM EAST & WEST

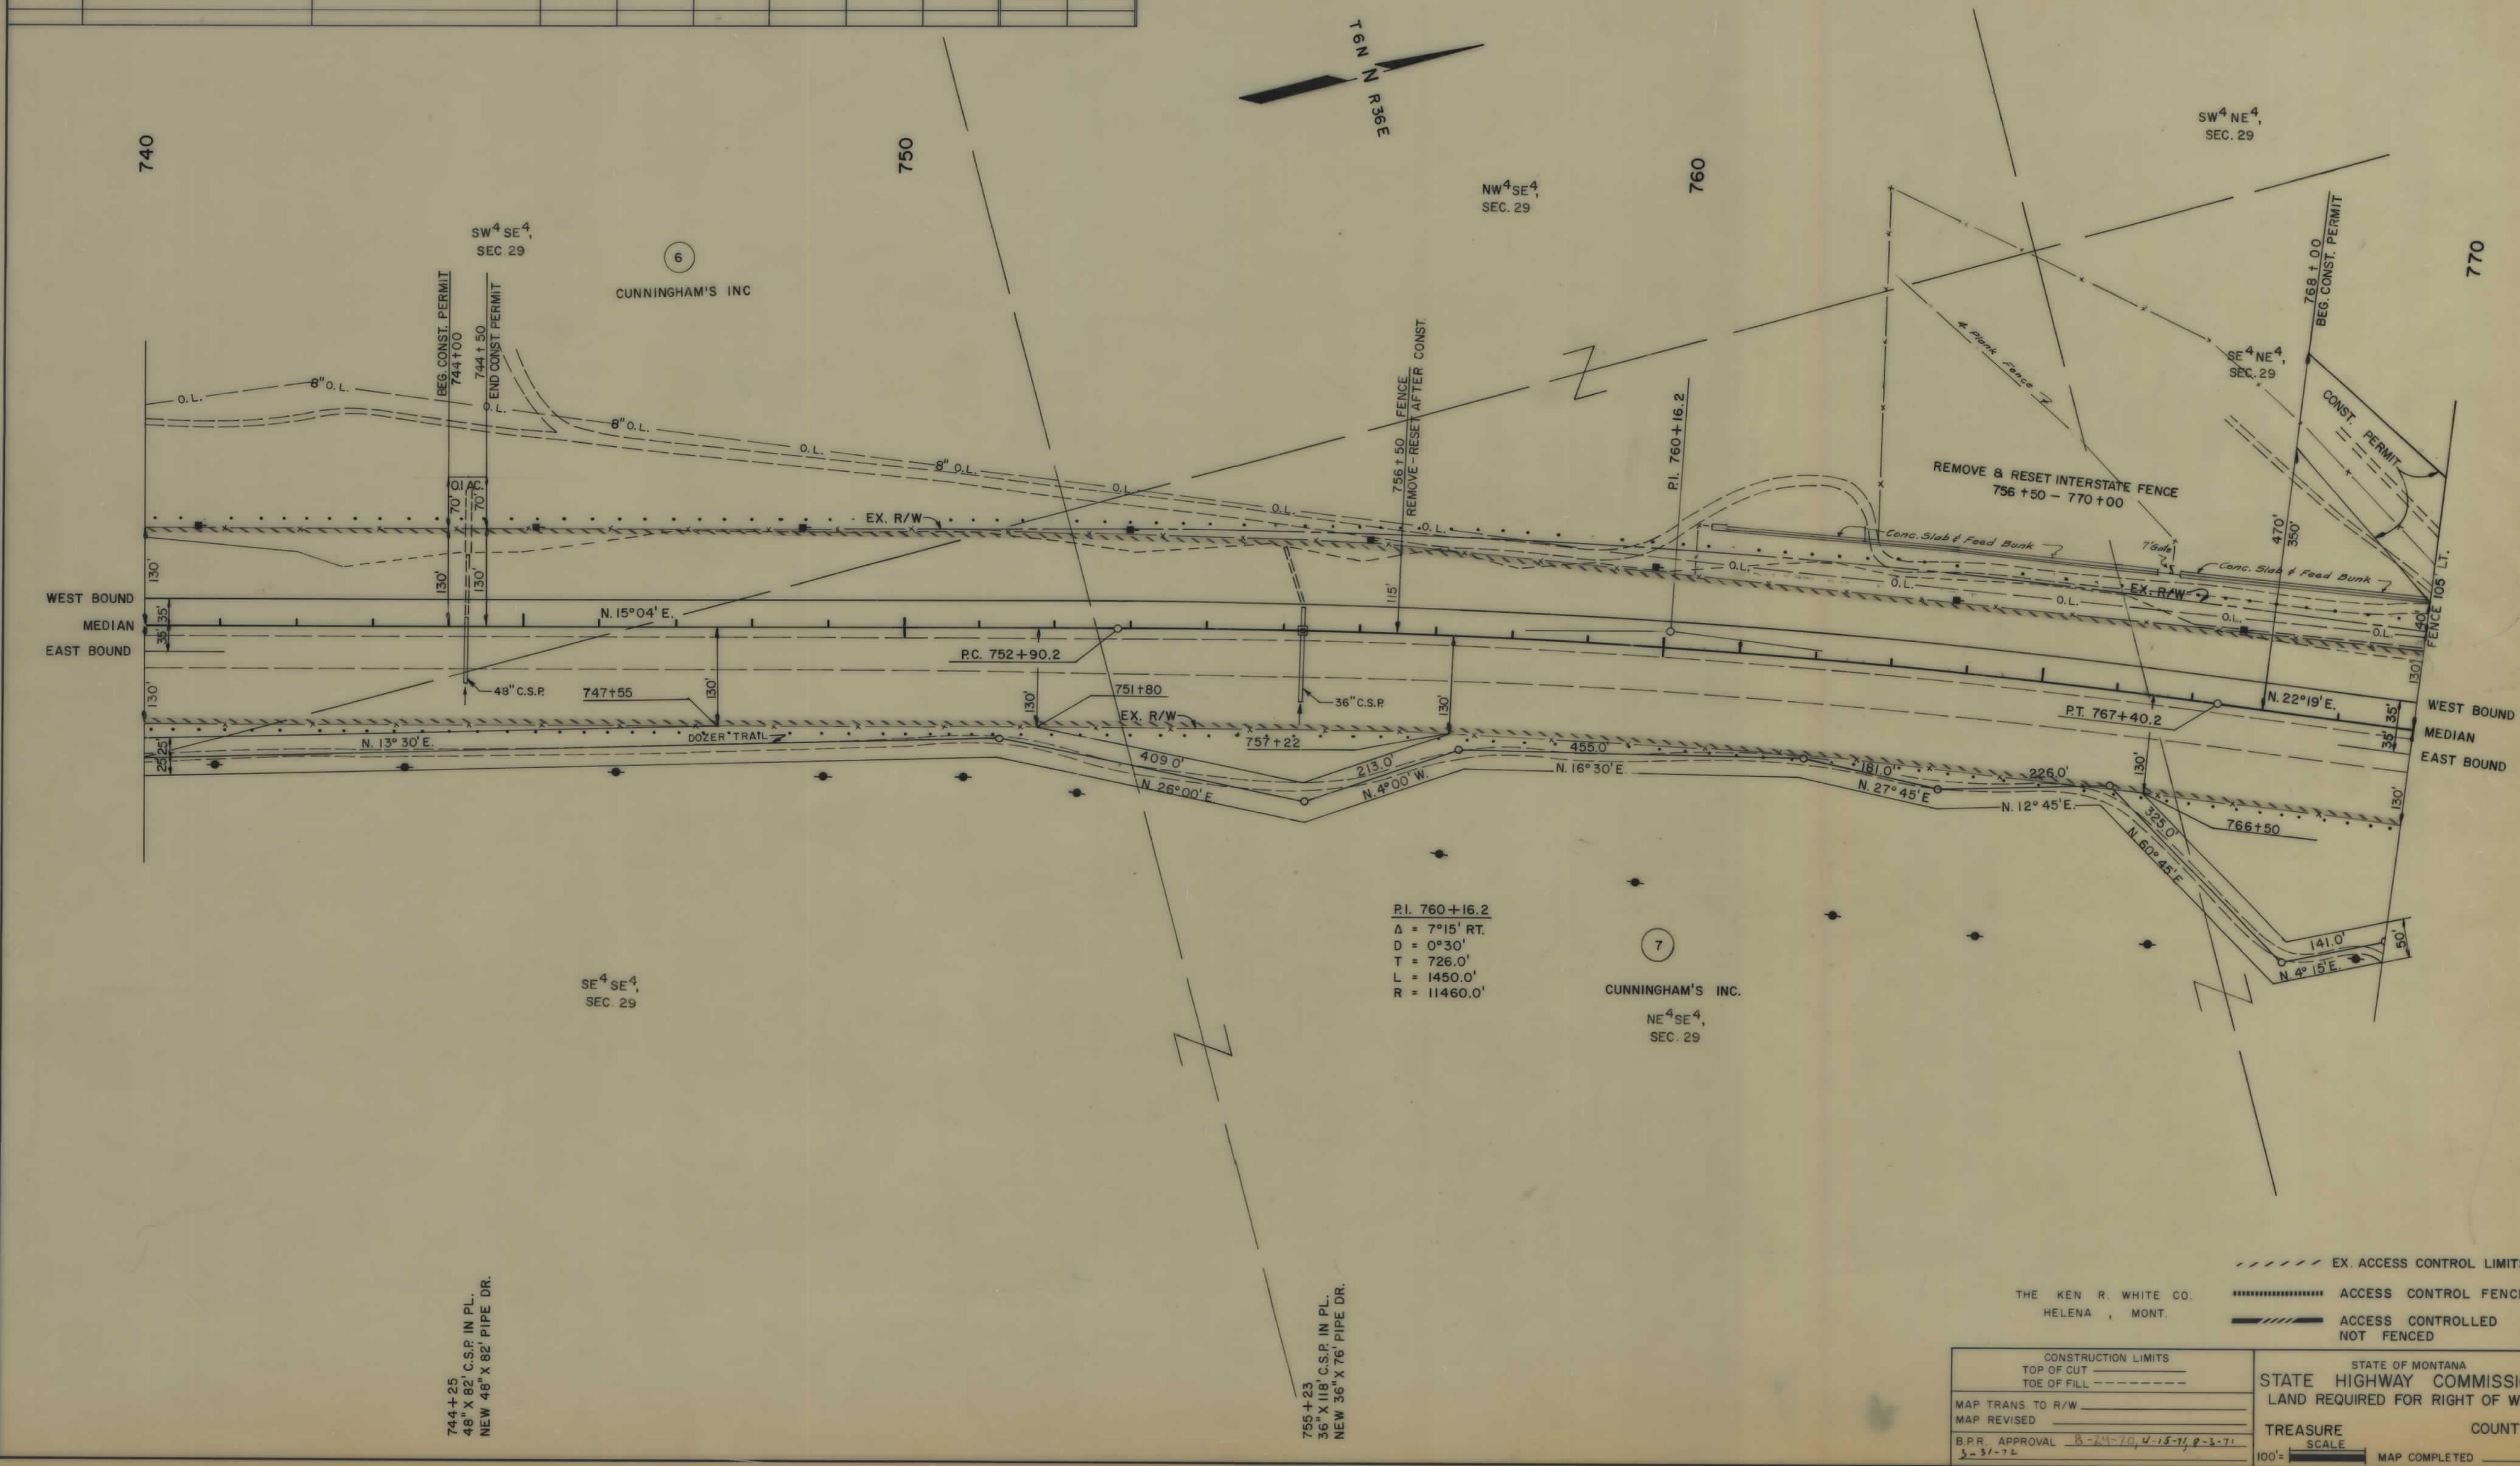

OWNERSHIPS											
PARCEL	N A M E	A D D R E S S	TOTAL ACREAGE	GROSS TAKE ACREAGE	P.T.W. ACREAGE	NET TAKE ACREAGE	REMAINDER		CONST	PERMIT	
							LEFT	RIGHT	LEFT	RIGHT	
11	JEANNE E. CRAMER	HYSHAM MONT.		1.3	0	1.3					
12	MELVINA BOYER	HYSHAM MONT.	105.4	1.5	0	1.5		103.9			


FED. ROAD DIV. NO.	STATE	F.A.P. NO'S.		STATE NO.	SHEET NO.	TOTAL SHEETS
8	MONT.	194-2 (17)60	194-2 (16)60	8942-16	18	36

HYSHAM EAST & WEST



OWNERSHIPS										
PARCEL	NAME	ADDRESS	TOTAL ACREAGE	GROSS TAKE ACREAGE	PT.W. ACREAGE	NET TAKE ACREAGE	REMAINDER		CH. CH. ACREAGE	
							LEFT	RIGHT	LEFT	RIGHT
13	OLE HAGEN	HYSHAM MONT.		6.40		6.40				
14	ALLEN R. MILLER	SEE SHEET 20								

FED. ROAD DIV. NO.	STATE	F.A.P. NOS.	STATE NO.	SHEET NO.	TOTAL SHEETS
8	MONT.	194-2 (17) 60 194-2 (16) 60	8942-16	19	36
HYSHAM EAST & WEST					

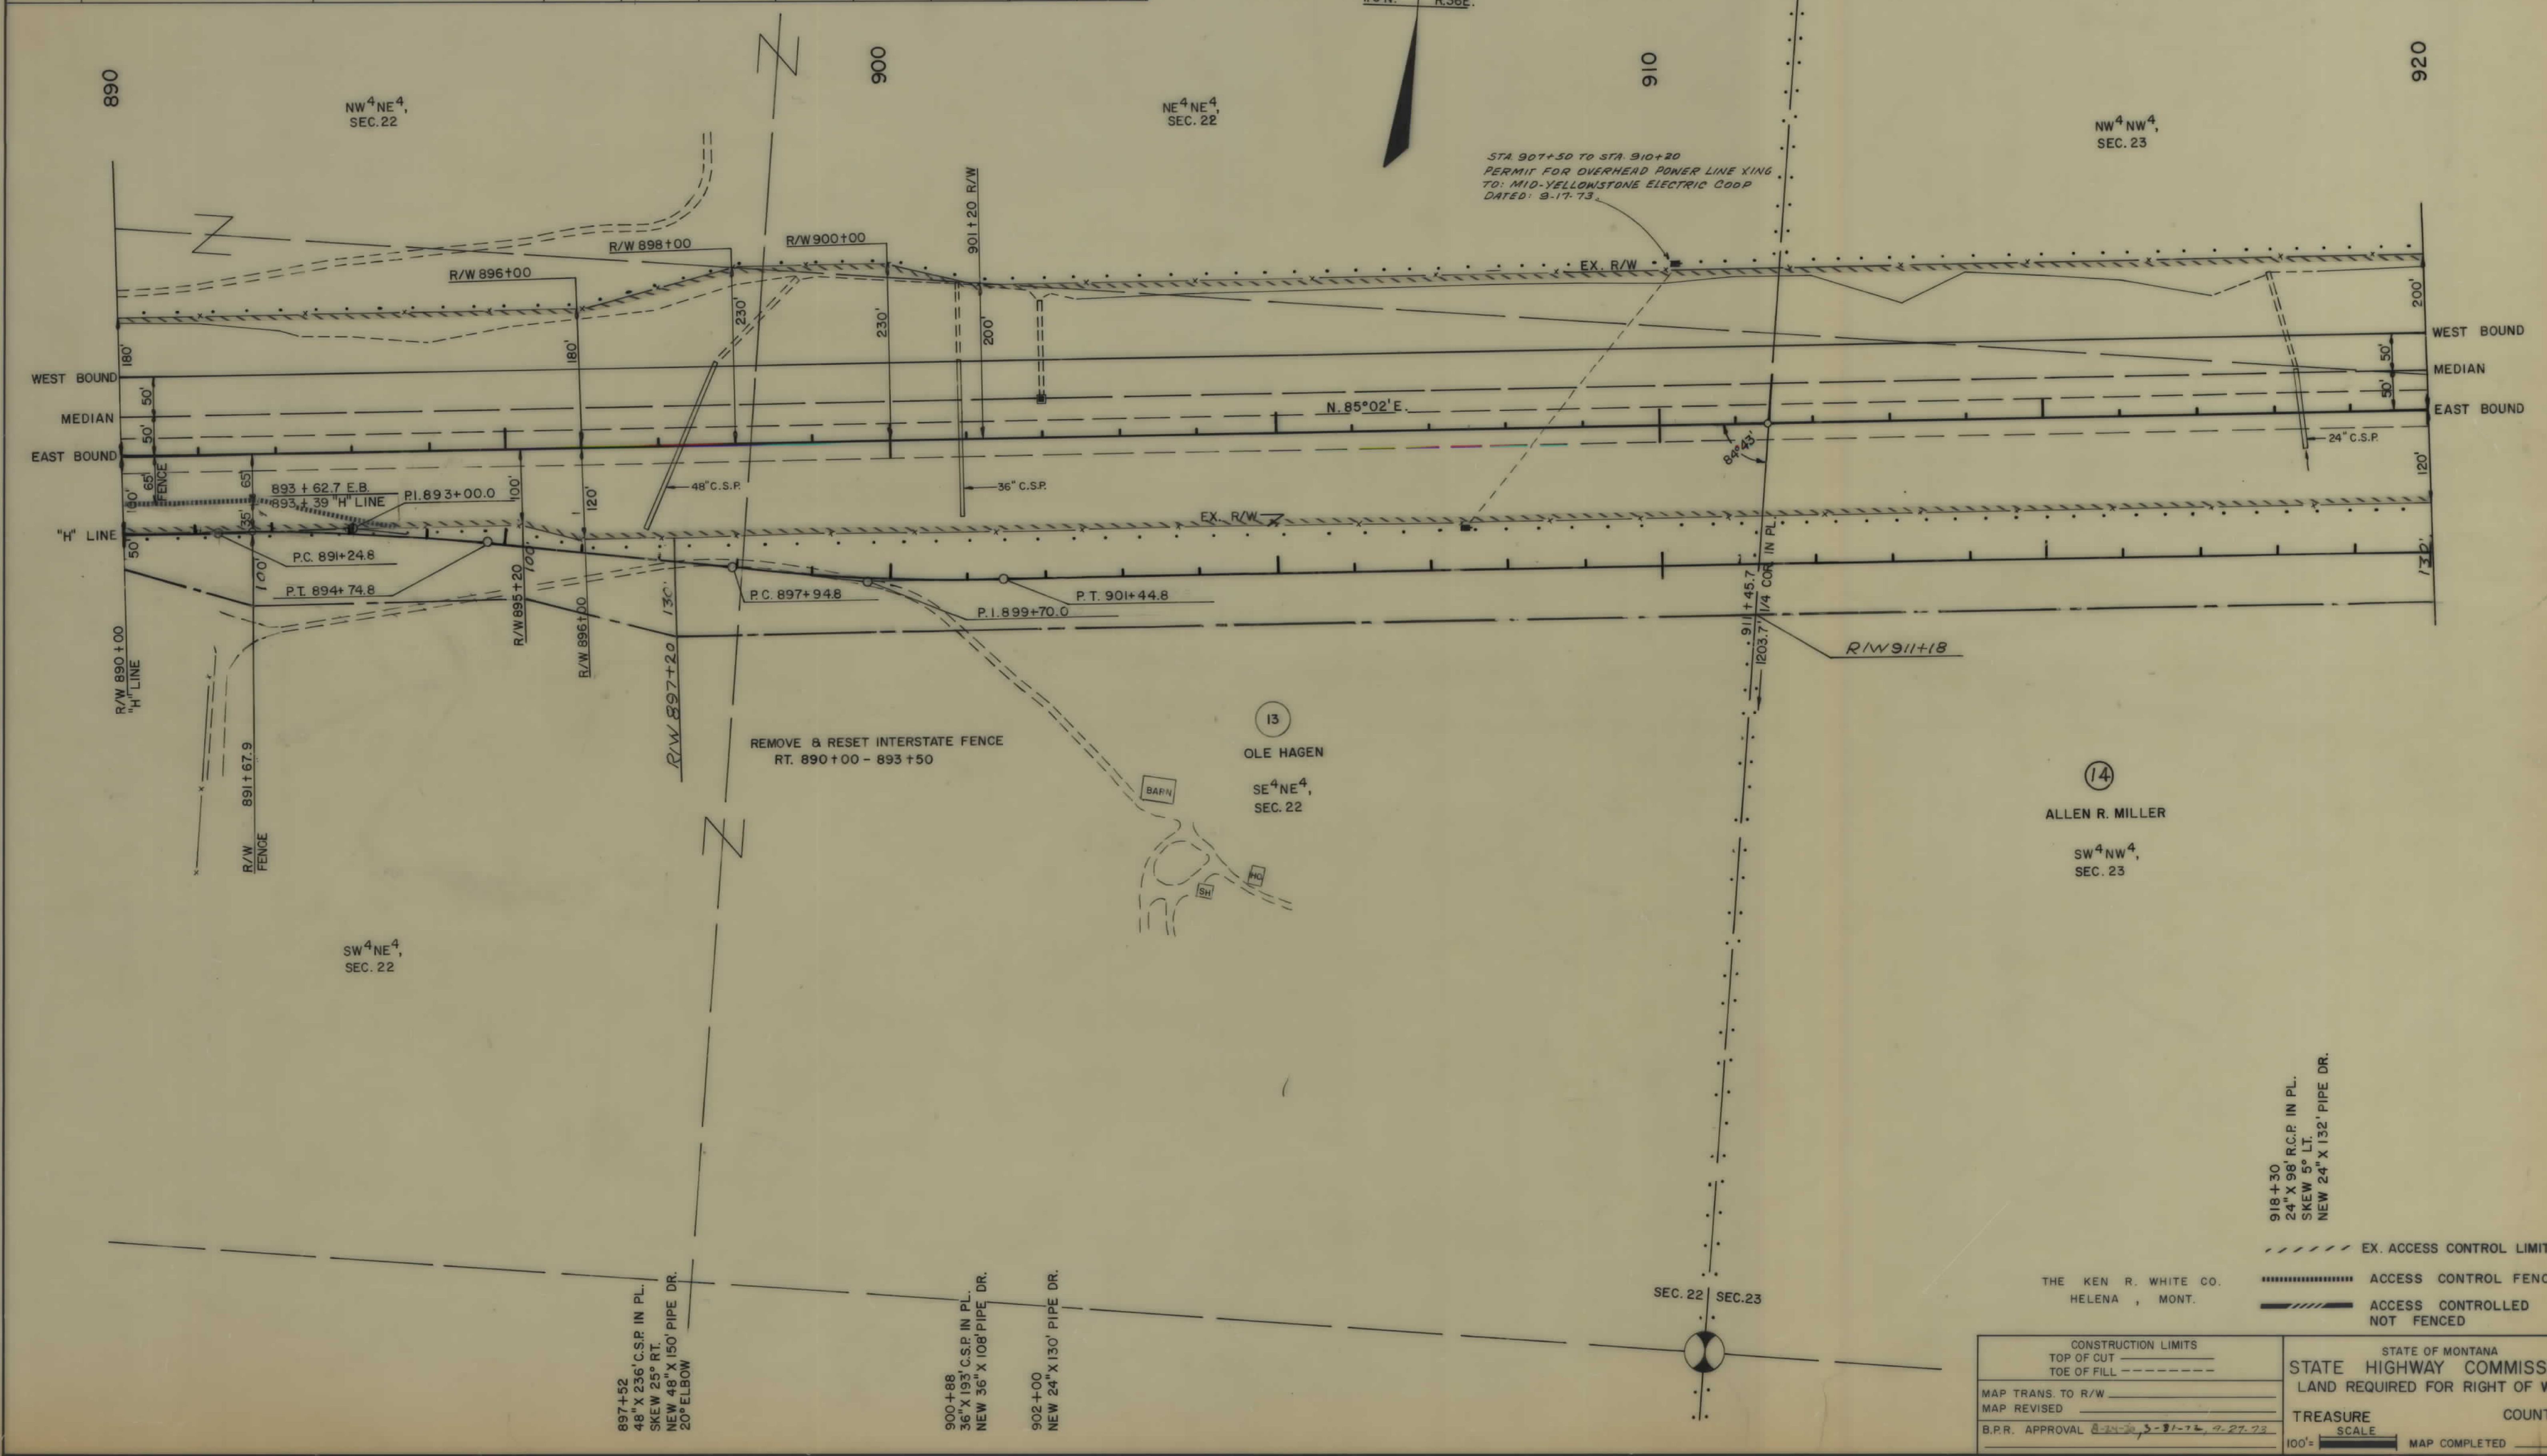


OWNERSHIPS										
PARCEL	NAME	ADDRESS	TOTAL ACREAGE	GROSS TAKE ACREAGE	P.T.W. ACREAGE	NET TAKE ACREAGE	REMAINDER		CONST. PERMIT	
							LEFT	RIGHT	LEFT	RIGHT
15	ALLEN R. MILLER	HYSHAM MONT.					93.09 AC.	355.82 AC.	0.3	
14	ALLEN R. MILLER	HYSHAM, MONT.		12.80		12.80				

FED. ROAD DIV. NO.	STATE	F.A.P. NO'S		STATE NO.	SHEET NO.	TOTAL SHEETS
		CONST. NO.	R/W NO.			
8	MONT.	194-2 (17) 60	194-2 (16) 60	6942-16	20	36

HYSHAM EAST & WEST

T.6N. R.36E.

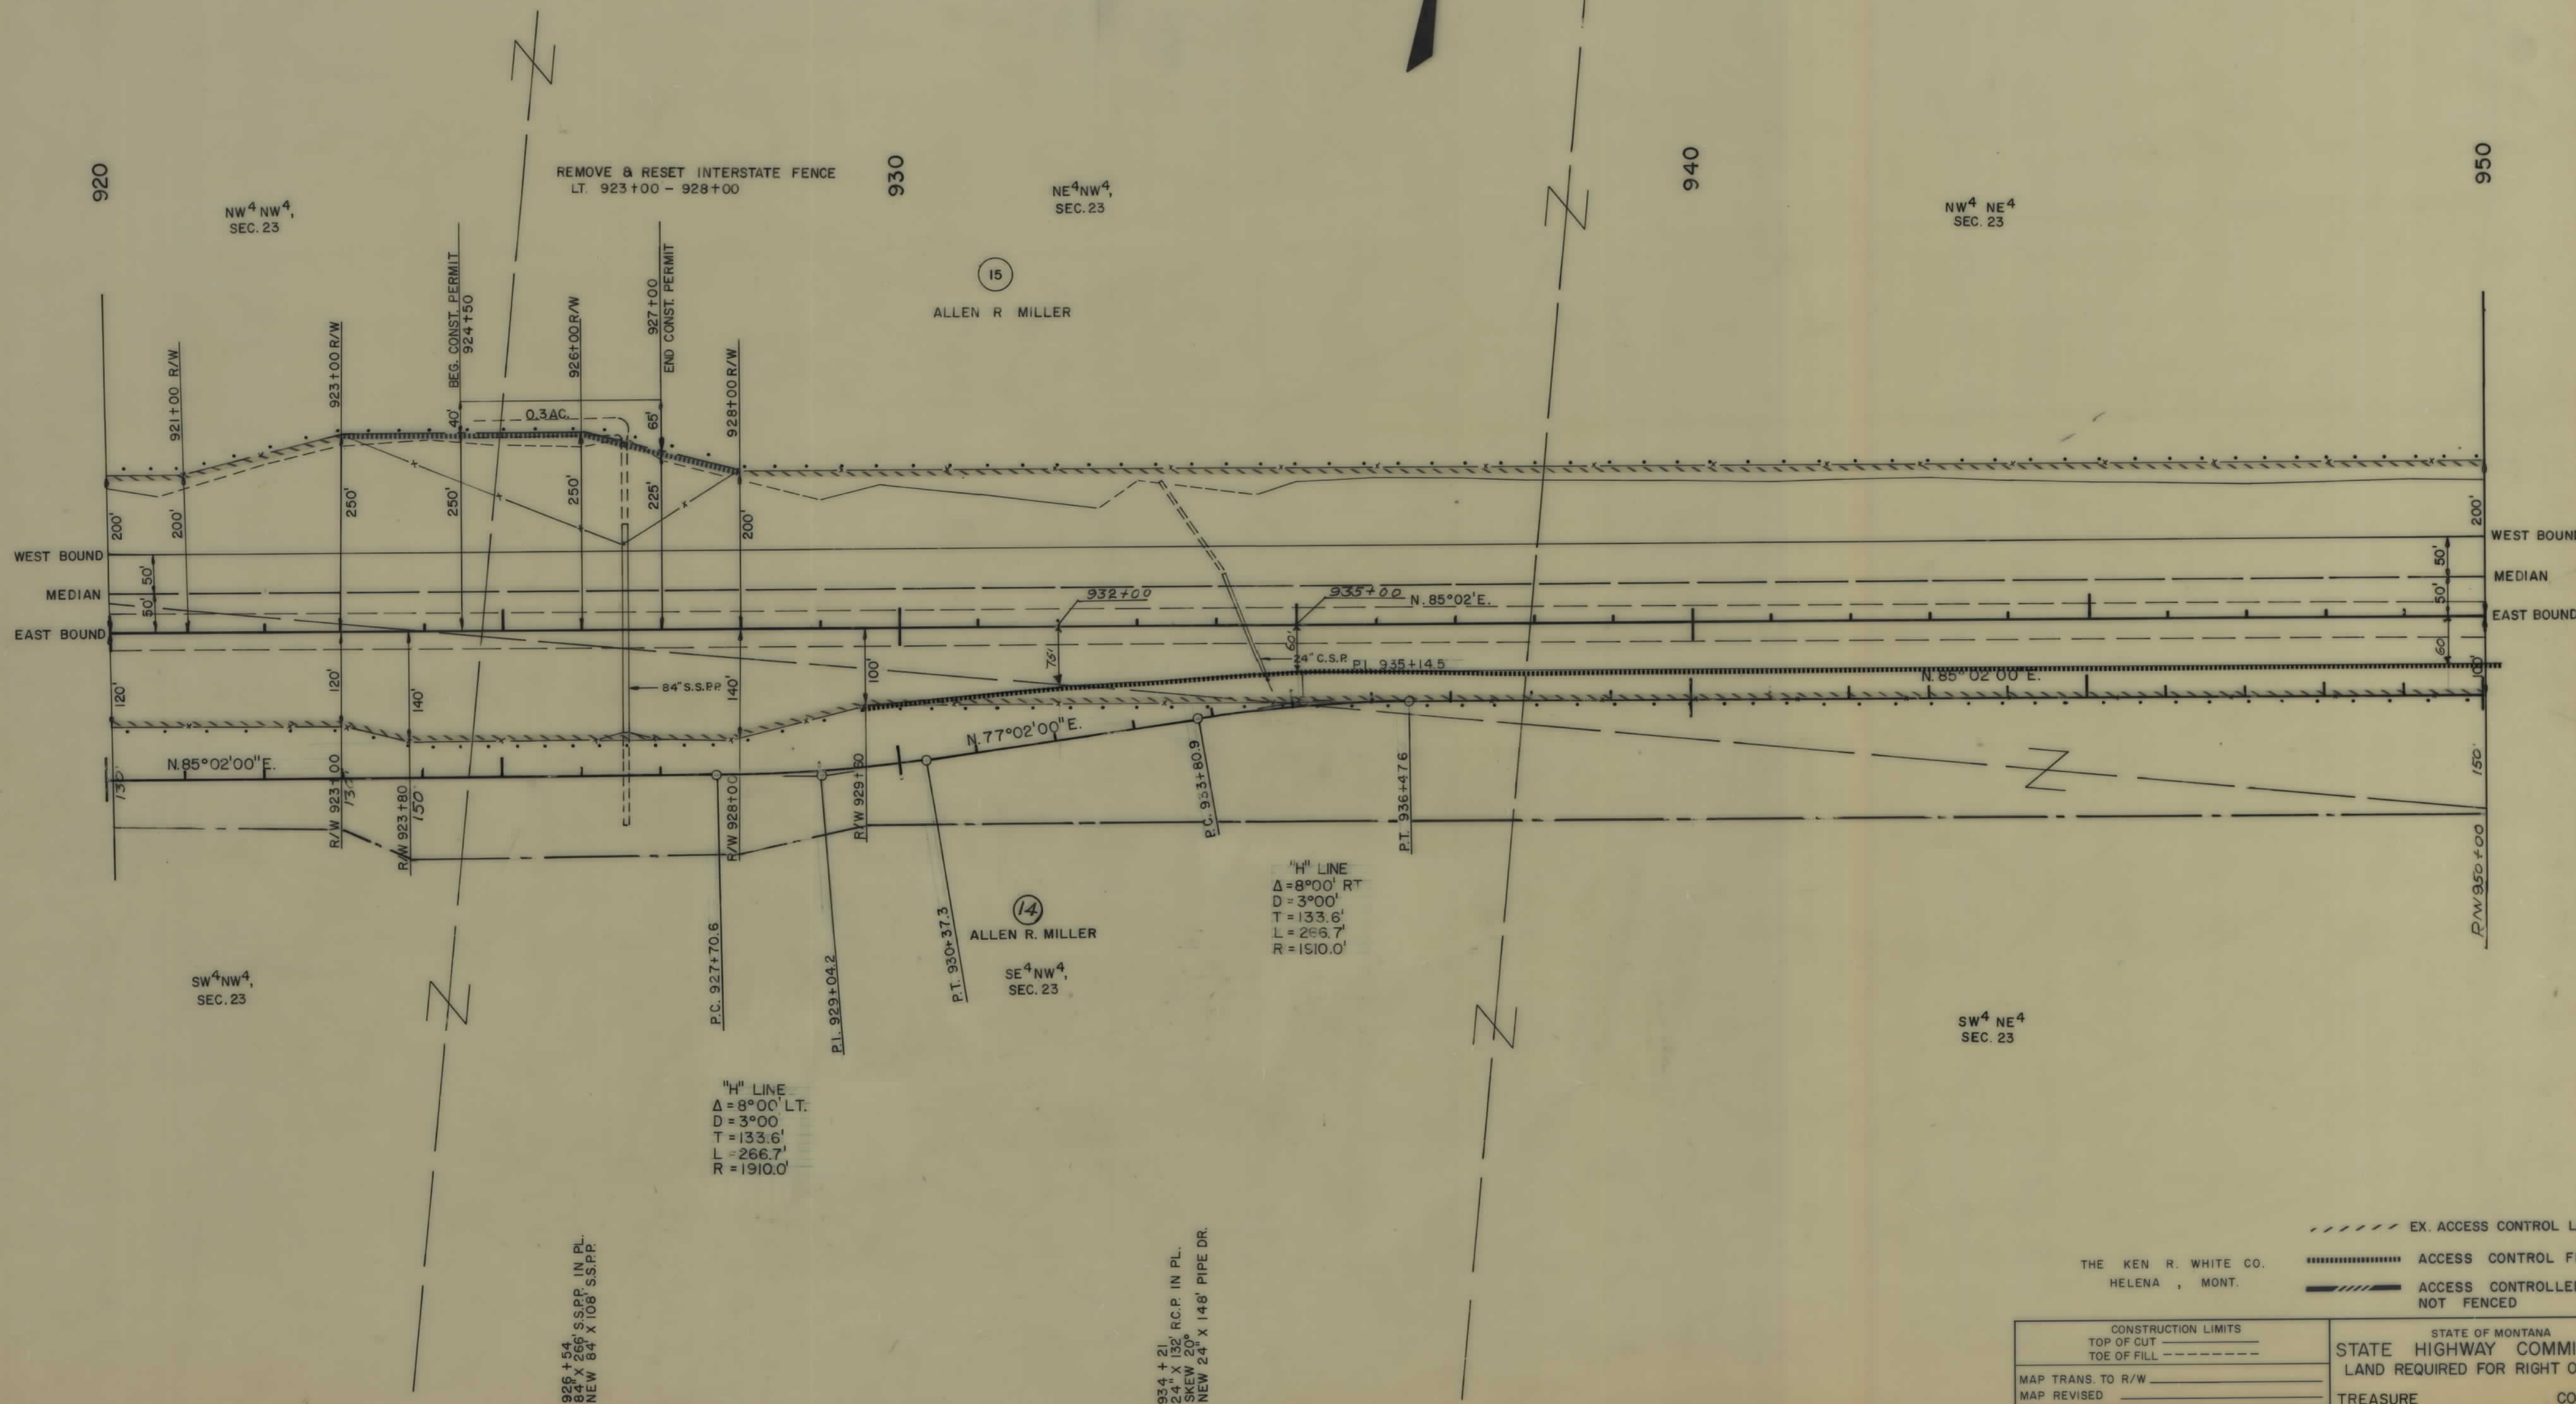

THE KEN R. WHITE CO.
HELENA, MONT.


----- EX. ACCESS CONTROL LIMITS
 ACCESS CONTROL FENCE
 ===== ACCESS CONTROLLED
 NOT FENCED

CONSTRUCTION LIMITS TOP OF CUT TOE OF FILL		STATE OF MONTANA STATE HIGHWAY COMMISSION LAND REQUIRED FOR RIGHT OF WAY	
MAP TRANS. TO R/W		TREASURE	COUNTY
MAP REVISED		SCALE	MAP COMPLETED
B.P.R. APPROVAL 8-24-70, 3-31-76, 3-10-78		100' =	

OWNERSHIPS										
PARCEL	NAME	ADDRESS	TOTAL ACREAGE	GROSS TAKE ACREAGE	P.T.W. ACREAGE	NET TAKE ACREAGE	REMAINDER		CH. CH. ACREAGE	
							LEFT	RIGHT	LEFT	RIGHT

FED. ROAD DIV. NO.	STATE	F.A.P. NOS.	STATE NO.	SHEET NO.	TOTAL SHEETS
8	MONT.	194-2 (17) 60	194-2 (16) 60	8942-16	21

HYSHAM EAST & WEST

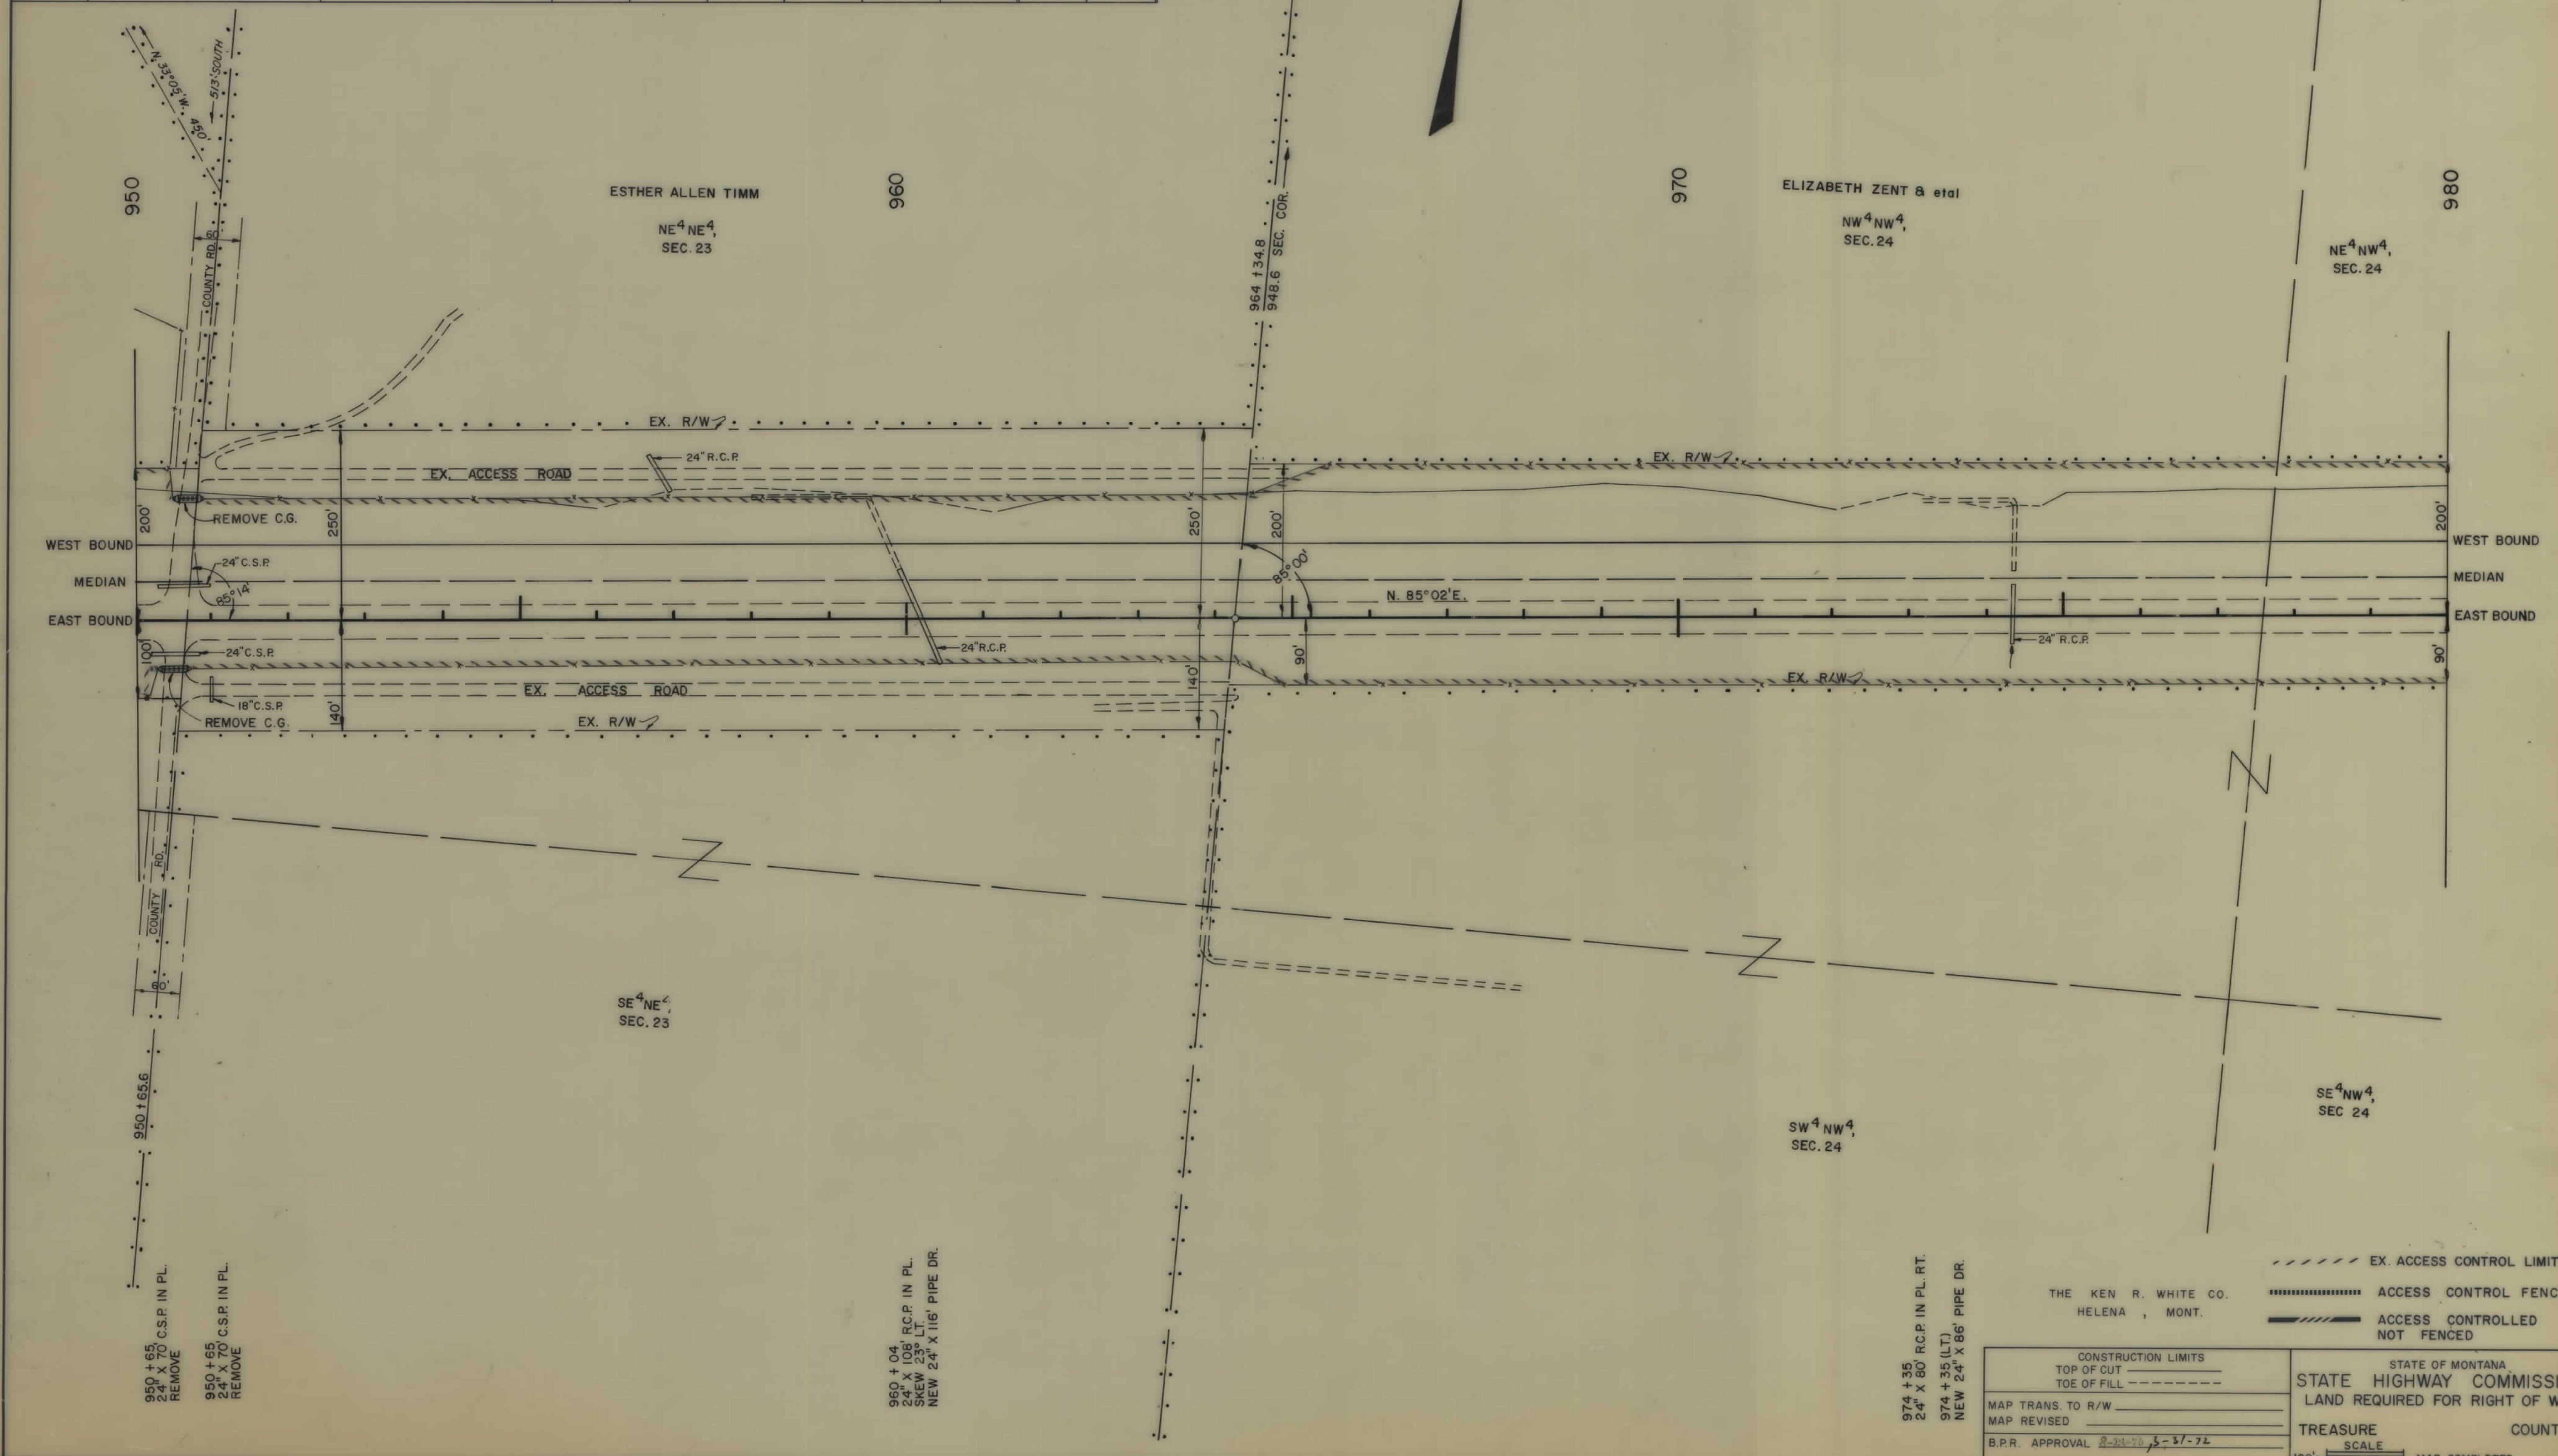

THE KEN R. WHITE CO.
HELENA, MONT.


CONSTRUCTION LIMITS		STATE OF MONTANA	
TOP OF CUT	-----	STATE HIGHWAY COMMISSION	
TOE OF FILL	-----	LAND REQUIRED FOR RIGHT OF WAY	
MAP TRANS. TO R/W	-----	TREASURE	
MAP REVISED	-----	COUNTY	
B.P.R. APPROVAL	2-24-72, 5-31-72	SCALE	
100' =		MAP COMPLETED	

194-2(16)60 SHT 21 OF 36

OWNERSHIPS										
PARCEL	NAME	ADDRESS	TOTAL ACREAGE	GROSS TAKE ACREAGE	P.T.W. ACREAGE	NET TAKE ACREAGE	REMAINDER		PERMIT ACREAGE	
							LEFT	RIGHT	LEFT	RIGHT
27	HAROLD ZENT FARMS	HYSHAM, MT.							.09 AC.	

FED. ROAD DIV. NO.	STATE	F.A.P. NO'S		STATE NO.	SHEET NO.	TOTAL SHEETS
		CONST. NO.	R/W NO.			
8	MONT.	194-2 (17) 60	194-2 (16) 60	8942-16	22	36


HYSHAM EAST & WEST

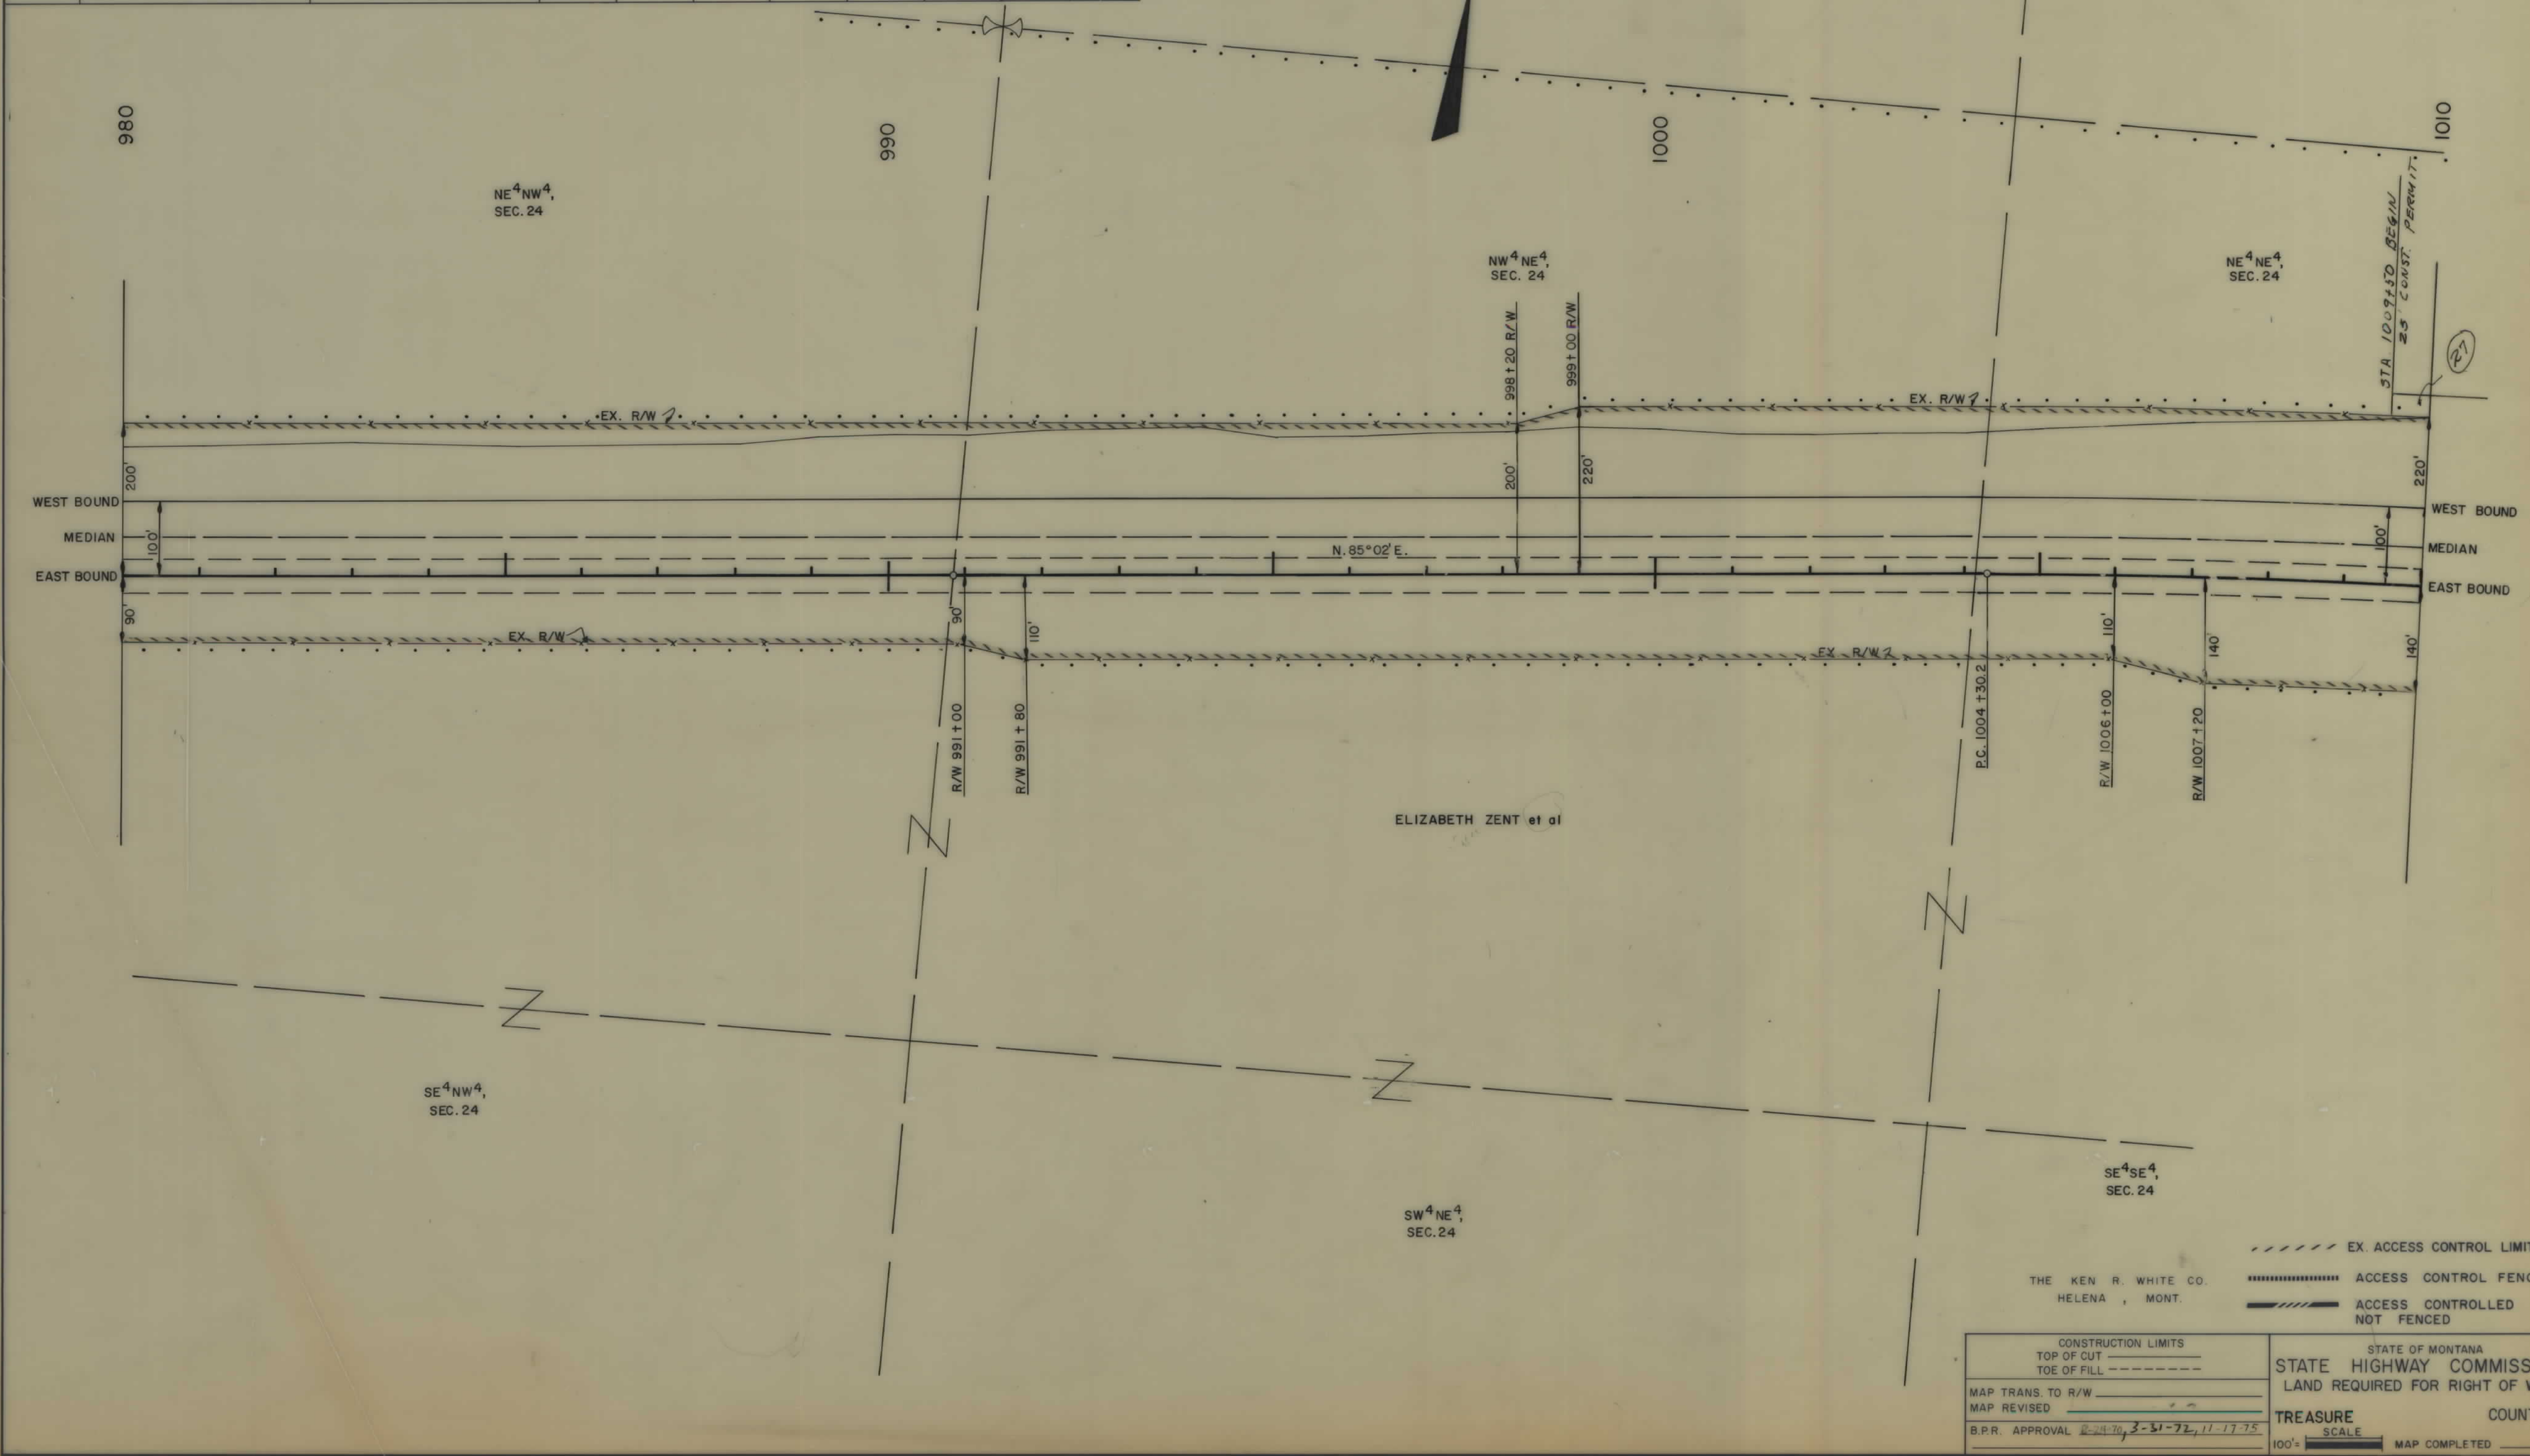

OWNERSHIPS										
PARCEL	N A M E	A D D R E S S	TOTAL ACREAGE	GROSS TAKE ACREAGE	P.T.W. ACREAGE	NET TAKE ACREAGE	REMAINDER		CH. CH. ACREAGE	
							LEFT	RIGHT	LEFT	RIGHT
17	CLYDE MILLER	HYSHAM MONTANA		0.6	0	0.6	24.29 AC.	629.46 AC.		
18	DAN J. DEVENY	SANDERS MONTANA		0.2	0	0.2	12.31 AC.	604.00 AC.		

FED. ROAD DIV. NO.	STATE	F.A.P. NO'S.	STATE NO.	SHEET NO.	TOTAL SHEETS
8	MONT.	1-94-2 (17)50	1-94-2 (16)60	8942-16	25

HYSHAM EAST & WEST

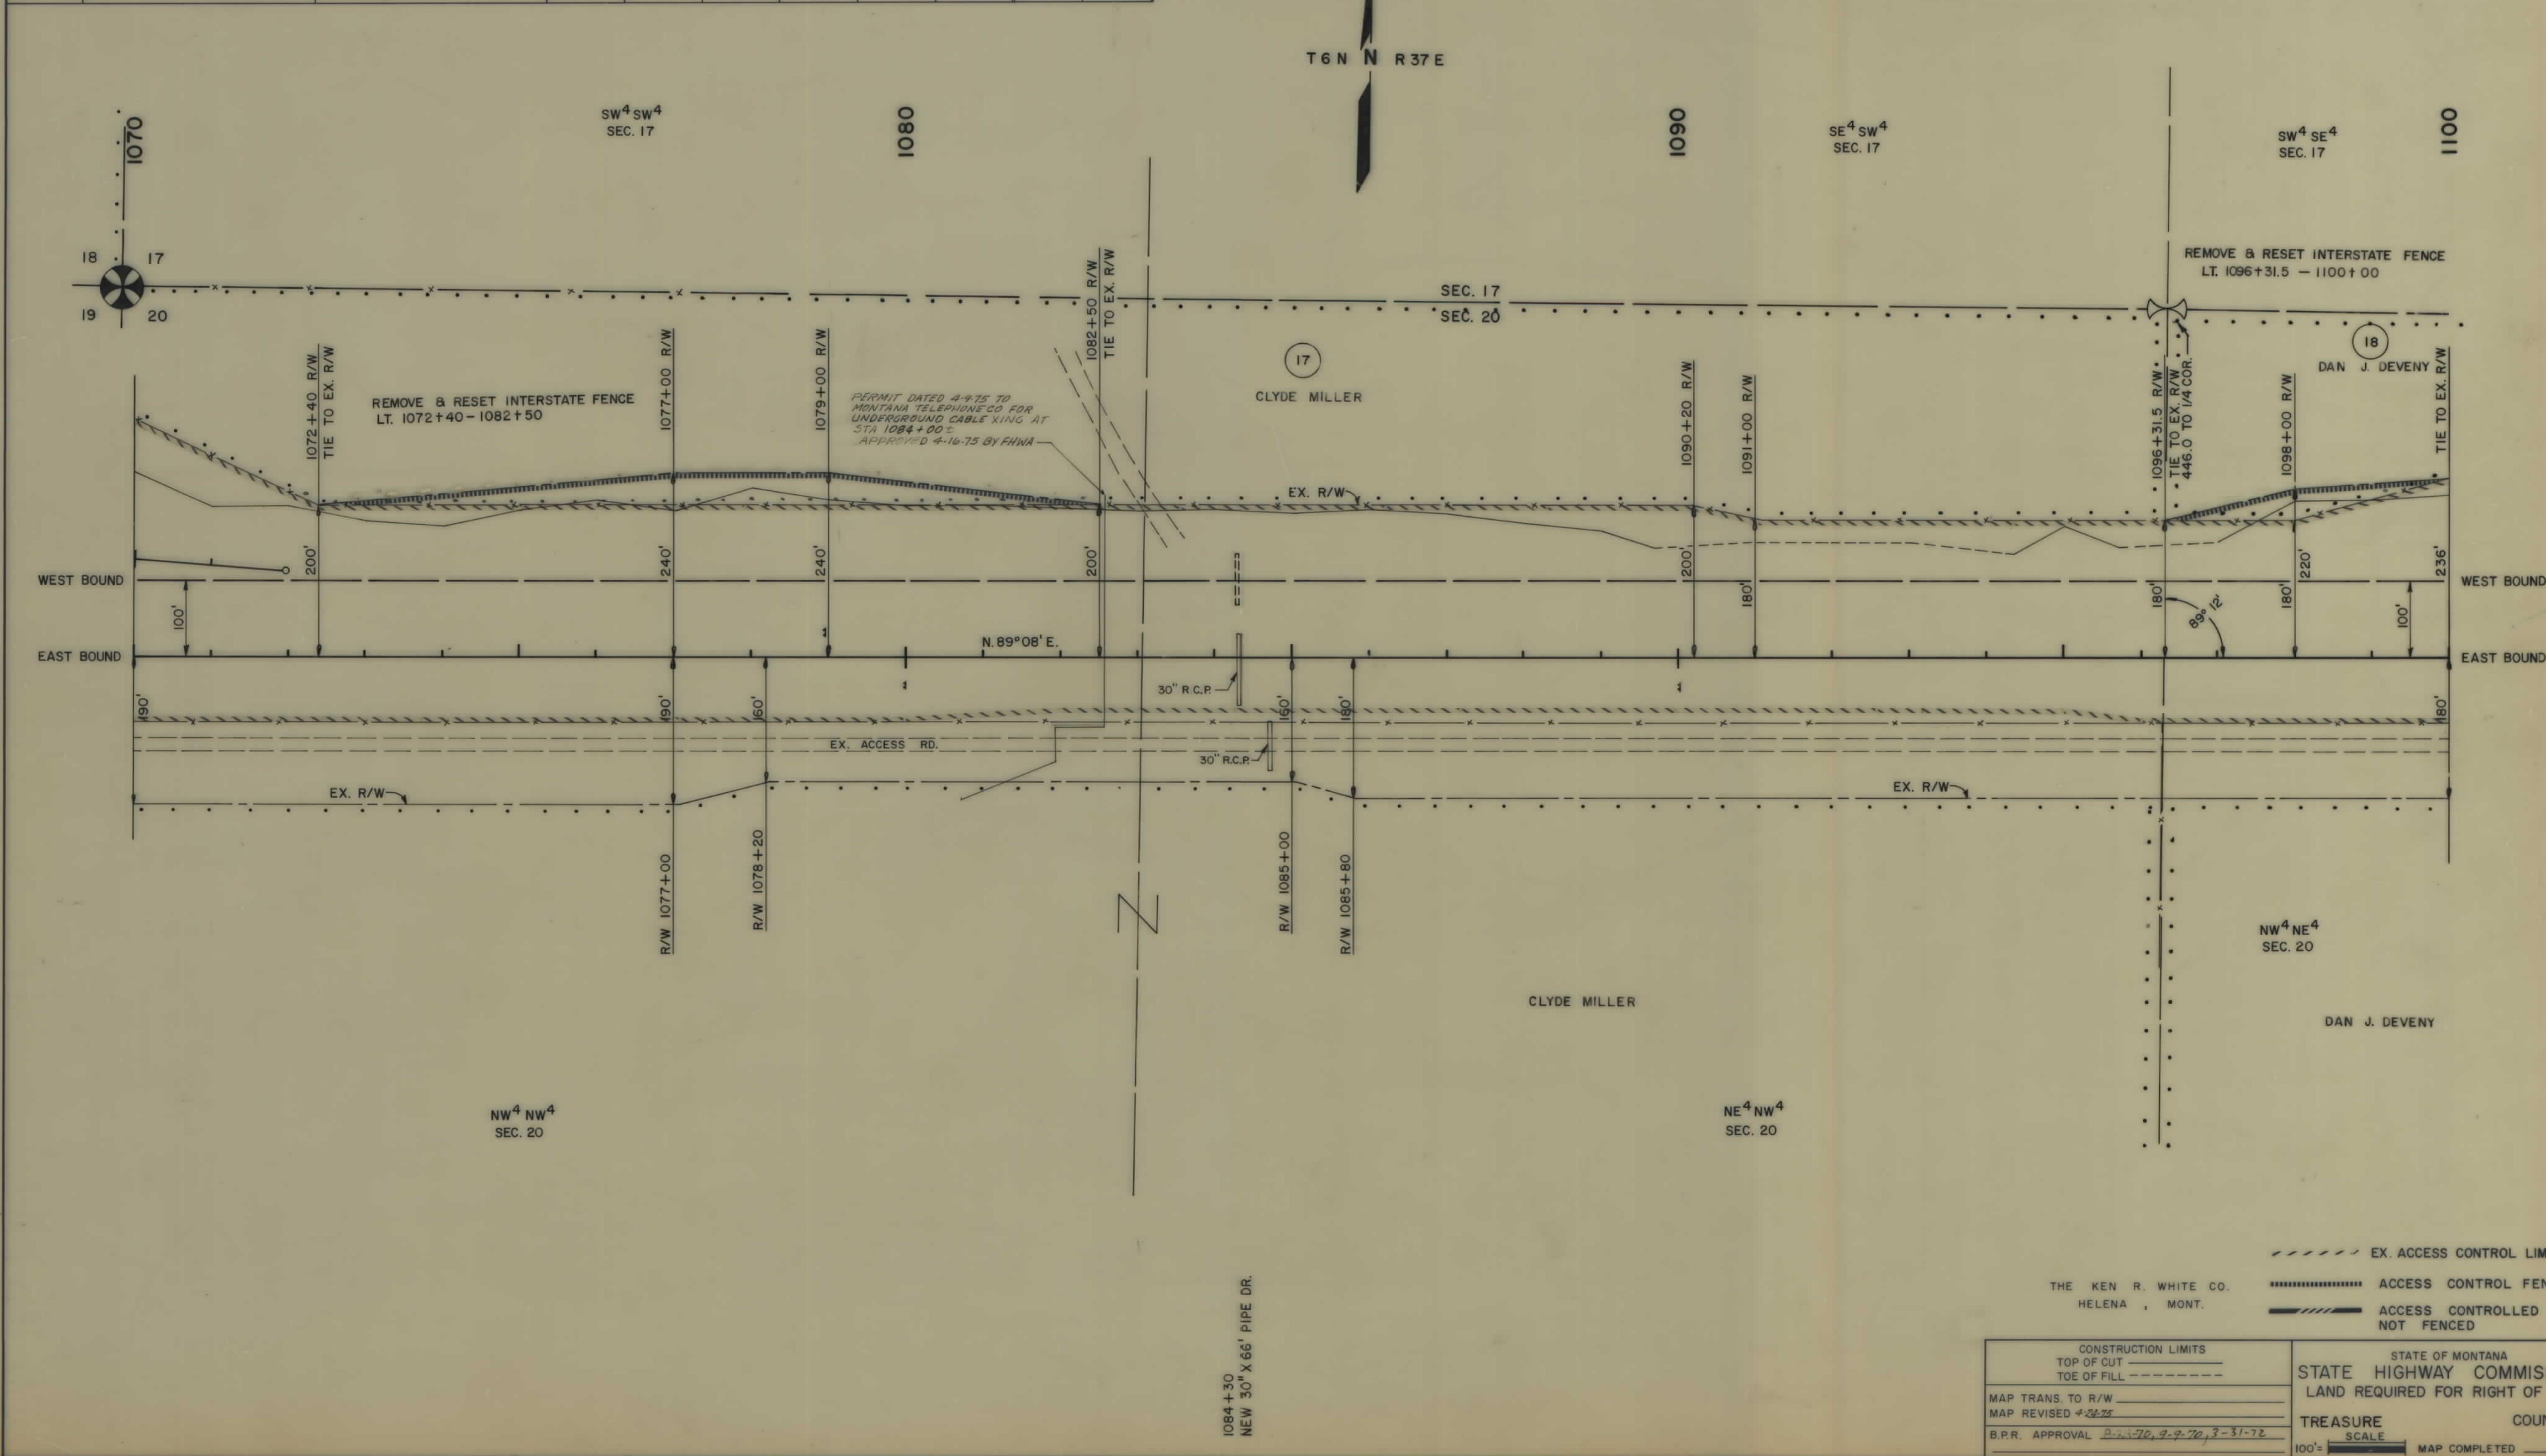


CONSTRUCTION LIMITS TOP OF CUT TOE OF FILL		STATE OF MONTANA STATE HIGHWAY COMMISSION LAND REQUIRED FOR RIGHT OF WAY	
MAP TRANS. TO R/W MAP REVISED 4-28-72		TREASURE COUNTY	
B.P.R. APPROVAL 8-1-72, 9-9-72, 3-31-72		SCALE 100' MAP COMPLETED	

OWNERSHIPS										
PARCEL	NAME	ADDRESS	TOTAL ACREAGE	GROSS TAKE ACREAGE	P.T.W. ACREAGE	NET TAKE ACREAGE	REMAINDER		CH. CH. ACREAGE	
							LEFT	RIGHT	LEFT	RIGHT

FED. ROAD DIV. NO.	STATE	F.A.P. NO'S.	STATE NO.	SHEET NO.	TOTAL SHEETS
8	MONT.	CONST. NO. 1-94-2 (17) 60	1-94-2 (16) 60	8942-16	26


HYSHAM EAST & WEST

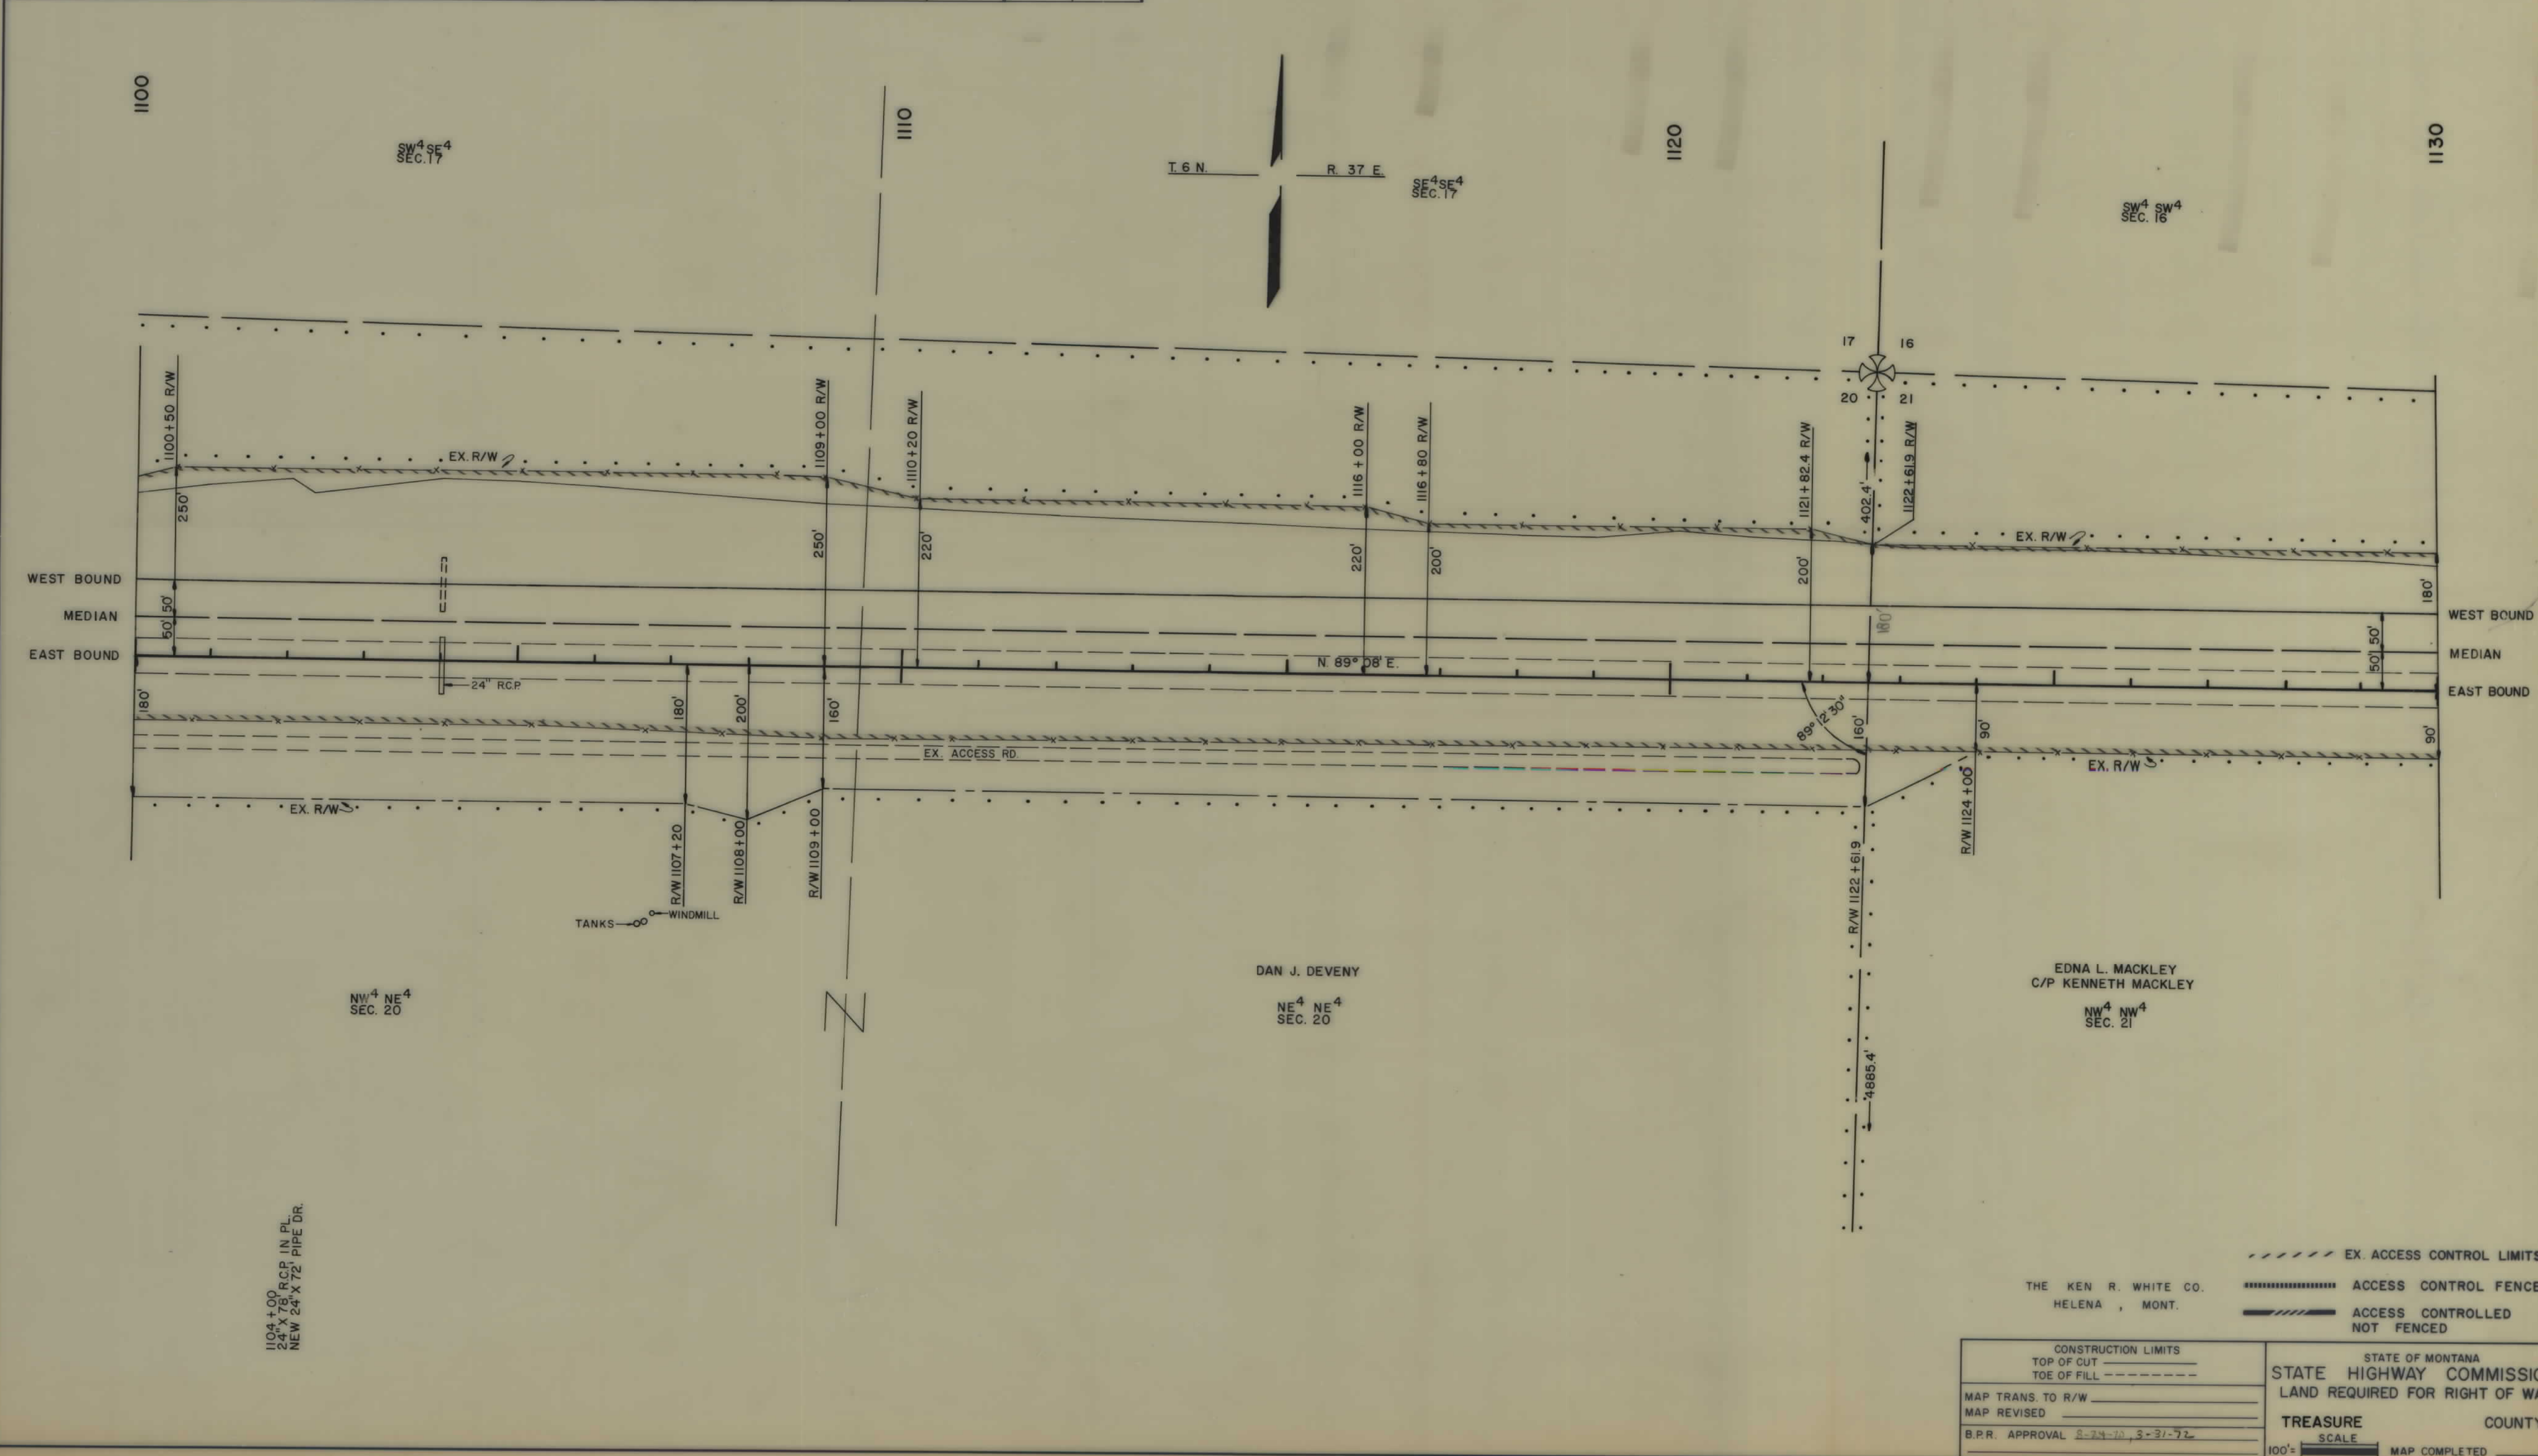

OWNERSHIPS										
PARCEL	NAME	ADDRESS	TOTAL ACREAGE	GROSS TAKE ACREAGE	P.T.W. ACREAGE	NET TAKE ACREAGE	REMAINDER		CH. CH. ACREAGE	
							LEFT	RIGHT	LEFT	RIGHT

FED. ROAD DIV. NO.	STATE	F.A.P. NO'S		STATE NO.	SHEET NO.	TOTAL SHEETS
		CONST. NO.	R/W NO.			
8	MONT.	1-94-2 (17) 60	1-94-2 (16) 60	8942-16	27	36

HYSHAM EAST & WEST

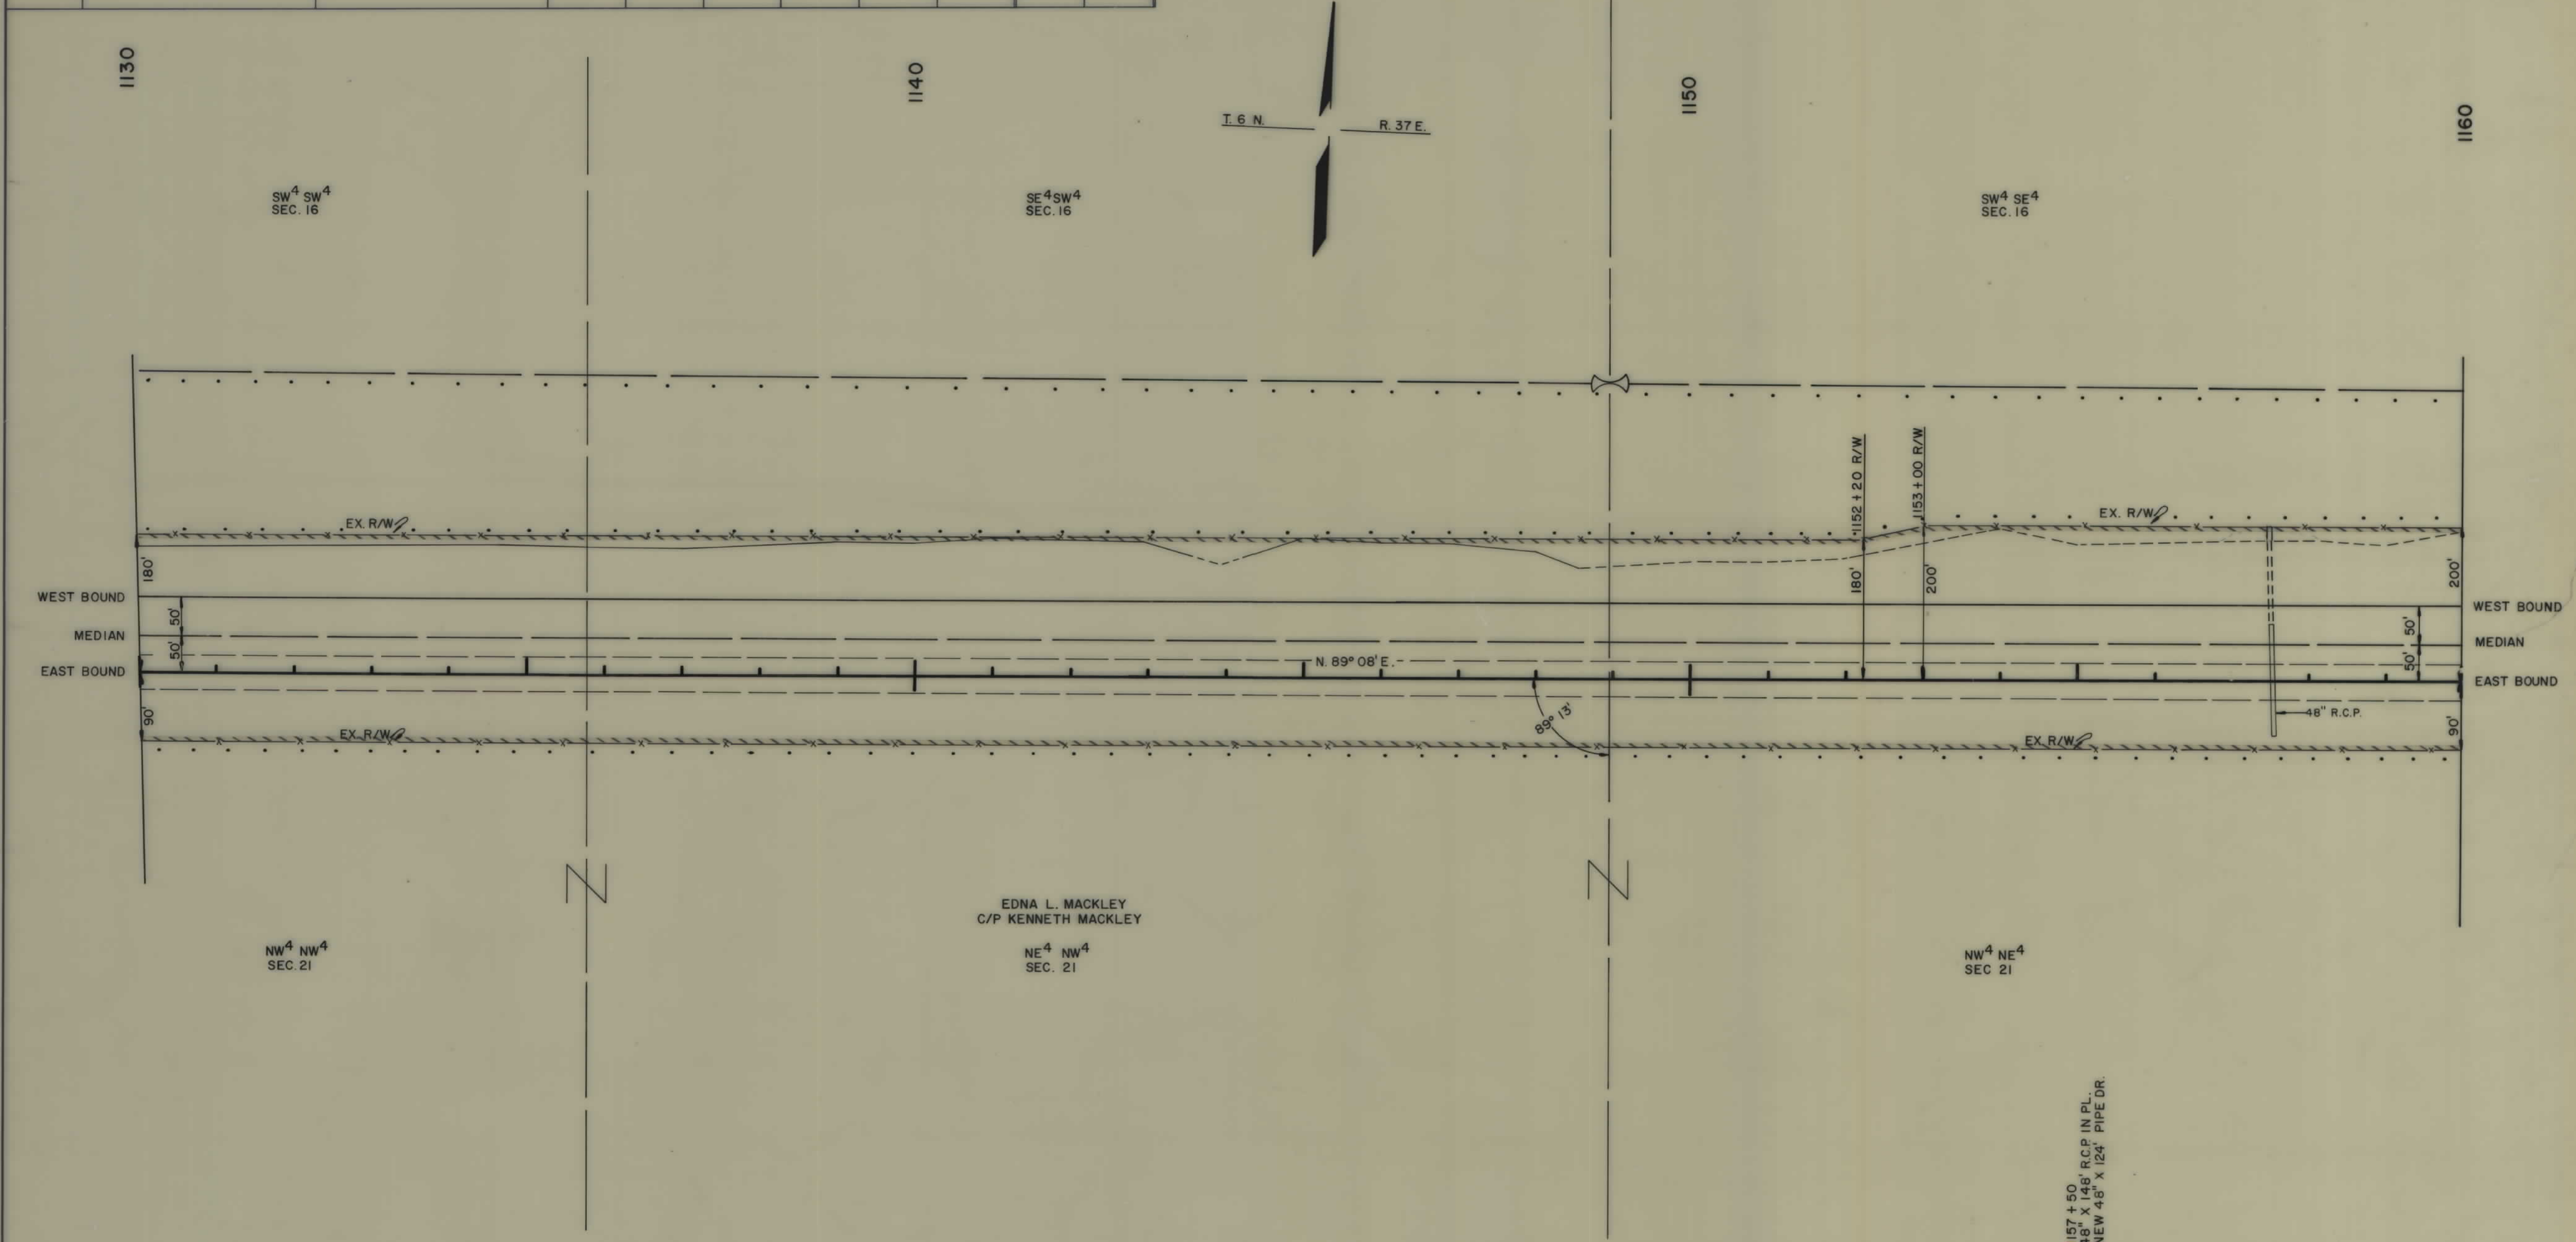

1157 + 50
48" X 148" R.C.P. IN PL.
NEW 48" X 124" PIPE DR.

THE KEN R. WHITE CO.
HELENA, MONT.


----- EX. ACCESS CONTROL LIMITS
 ACCESS CONTROL FENCE
 ===== ACCESS CONTROLLED
 NOT FENCED

CONSTRUCTION LIMITS TOP OF CUT ----- TOE OF FILL -----	STATE OF MONTANA STATE HIGHWAY COMMISSION LAND REQUIRED FOR RIGHT OF WAY
MAP TRANS TO R/W _____ MAP REVISED _____ B.P.R. APPROVAL <u>8-24-70, 3-31-72</u>	TREASURE _____ COUNTY _____ SCALE _____ MAP COMPLETED _____

OWNERSHIPS										
PARCEL	NAME	ADDRESS	TOTAL ACREAGE	GROSS TAKE ACREAGE	P.T.W. ACREAGE	NET TAKE ACREAGE	REMAINDER		CH. CH. ACREAGE	
							LEFT	RIGHT	LEFT	RIGHT

FED. ROAD DIV. NO.	STATE	F.A.P. NOS. CONST. NO.	R/W NO.	STATE NO.	SHEET NO.	TOTAL SHEETS
8	MONT.	1-34-2 (17)160	1-34-2 (16)160	8942-16	28	36

HYSHAM EAST & WEST

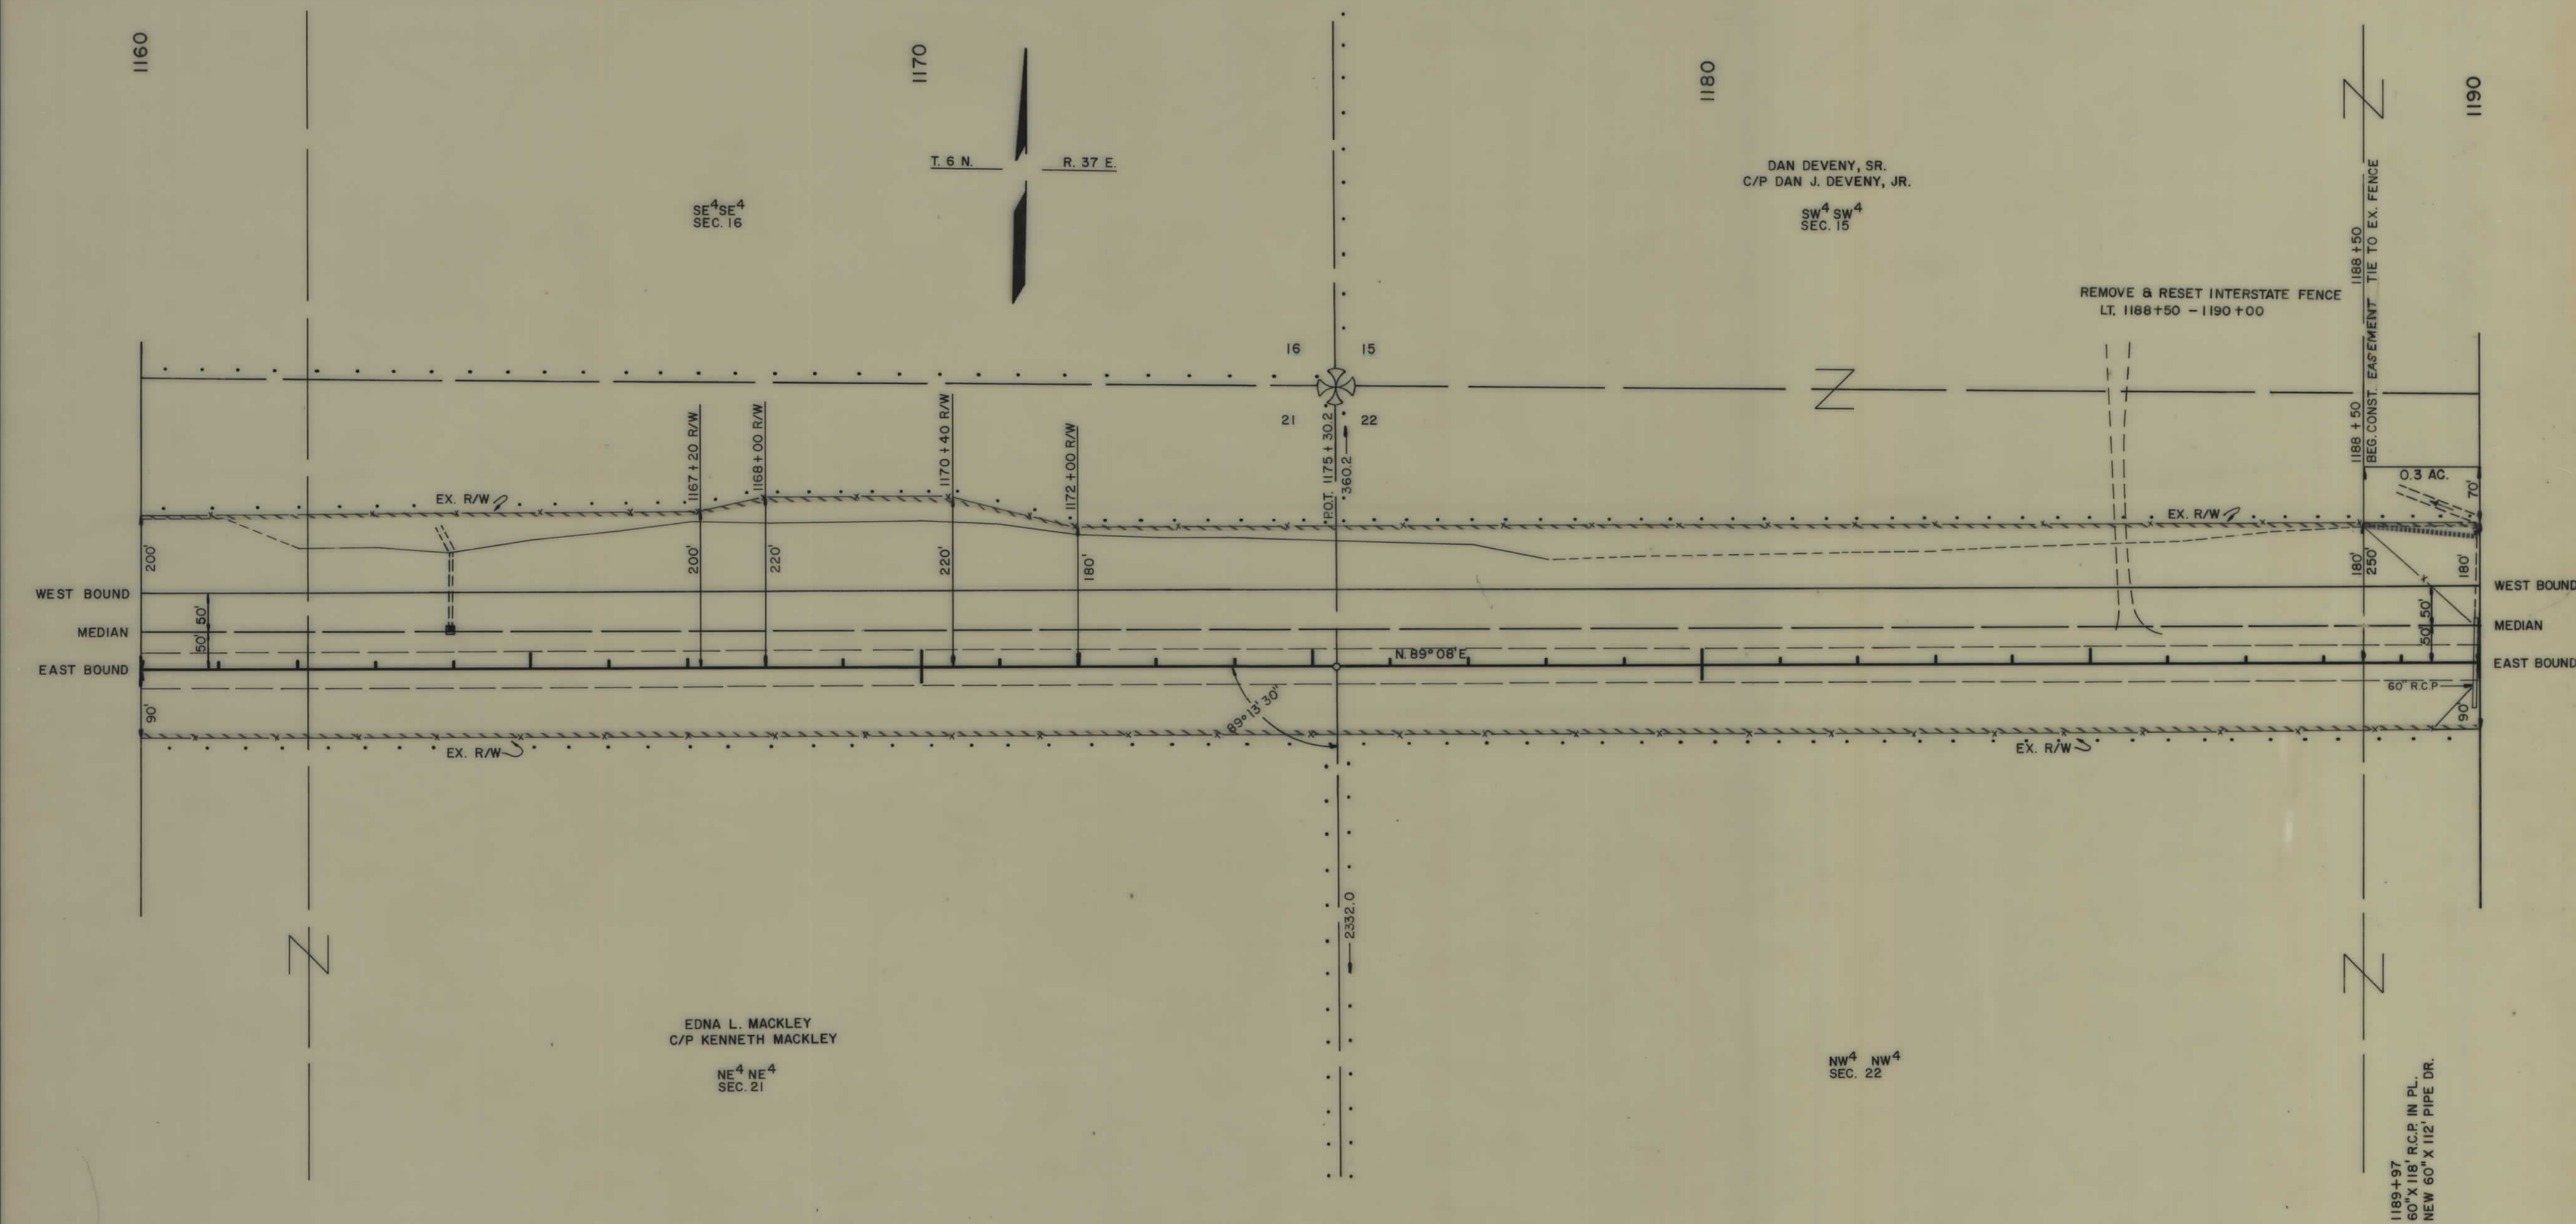

THE KEN R. WHITE CO.
HELENA, MONT.

CONSTRUCTION LIMITS
TOP OF CUT
TOE OF FILL

MAP TRANS. TO R/W
MAP REVISED
B.P.R. APPROVAL 8-24-70, 3-31-72

STATE OF MONTANA
STATE HIGHWAY COMMISSION
LAND REQUIRED FOR RIGHT OF WAY

TREASURE COUNTY

SCALE
100' =


MAP COMPLETED

STATE APPROVAL 12-1-71

OWNERSHIPS											
PARCEL	N A M E	A D D R E S S	TOTAL ACREAGE	GROSS TAKE ACREAGE	PT.W. ACREAGE	NET TAKE ACREAGE	REMAINDER		CONST. EASEMENT		
							LEFT	RIGHT	LEFT	RIGHT	
19	DAN DEVENY, SR. C/P DAN J. DEVENY, JR.	HYSHAM, MONT.							0.3 AC.		

FED. ROAD DIV. NO.	STATE	F.A.P. NO'S		STATE NO.	SHEET NO.	TOTAL SHEETS
8	MONT.	1-94-2 (17) 60	1-94-2 (16) 60	8942-16	29	36

HYSHAM EAST & WEST

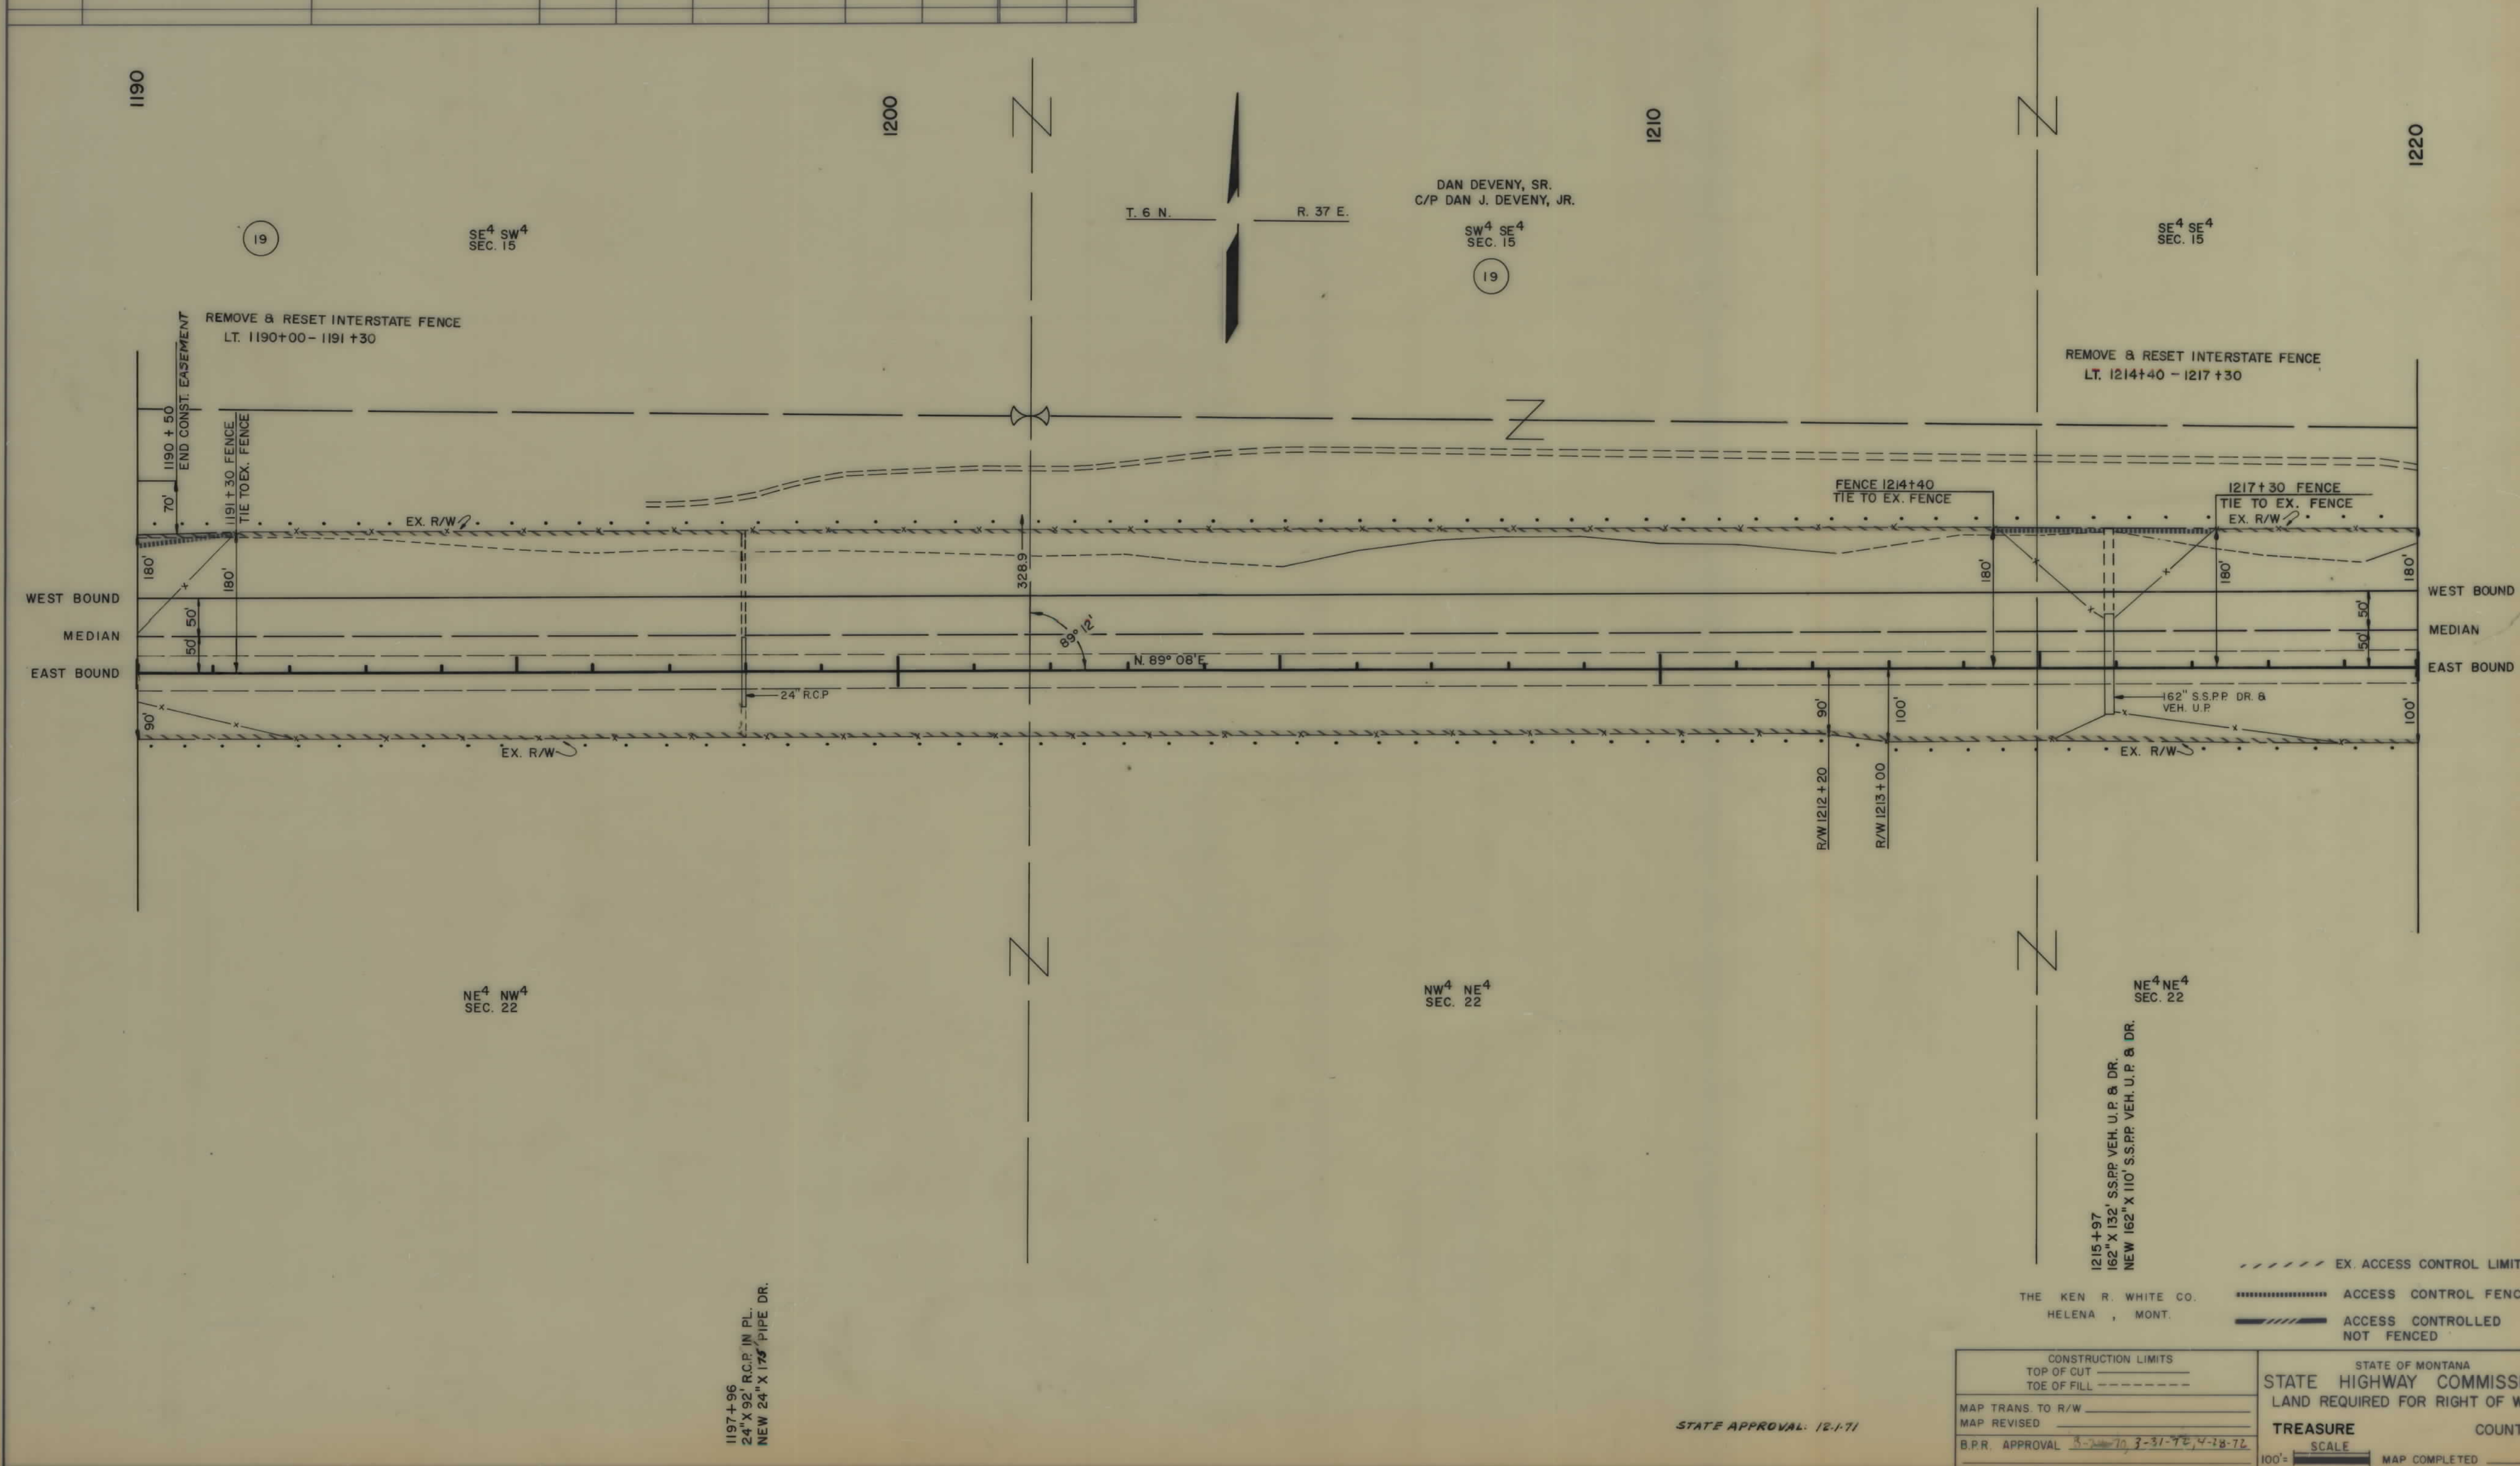

1197+96
24" X 92" R.C.P. IN PL.
NEW 24" X 175" PIPE DR.

STATE APPROVAL: 12-1-71


CONSTRUCTION LIMITS TOP OF CUT TOE OF FILL		STATE OF MONTANA STATE HIGHWAY COMMISSION LAND REQUIRED FOR RIGHT OF WAY	
MAP TRANS. TO R/W		TREASURE COUNTY	
MAP REVISED		SCALE	
B.P.R. APPROVAL 3-2-70 3-31-72 4-28-72		100' MAP COMPLETED	

194-2(16)60 SHT 29 OF 36

OWNERSHIPS										
PARCEL	NAME	ADDRESS	TOTAL ACREAGE	GROSSTAKE ACREAGE	PT.W. ACREAGE	NET TAKE ACREAGE	REMAINDER		CH. CH. ACREAGE	
							LEFT	RIGHT	LEFT	RIGHT

FED. ROAD DIV. NO.	STATE	F.A.R. NO'S		STATE NO.	SHEET NO.	TOTAL SHEETS
		CONST. NO.	R/W. NO.			
8	MONT.	1-94-2 (17) 60	1-94-2 (16) 60	8942-16	32	36

HYSHAM EAST & WEST

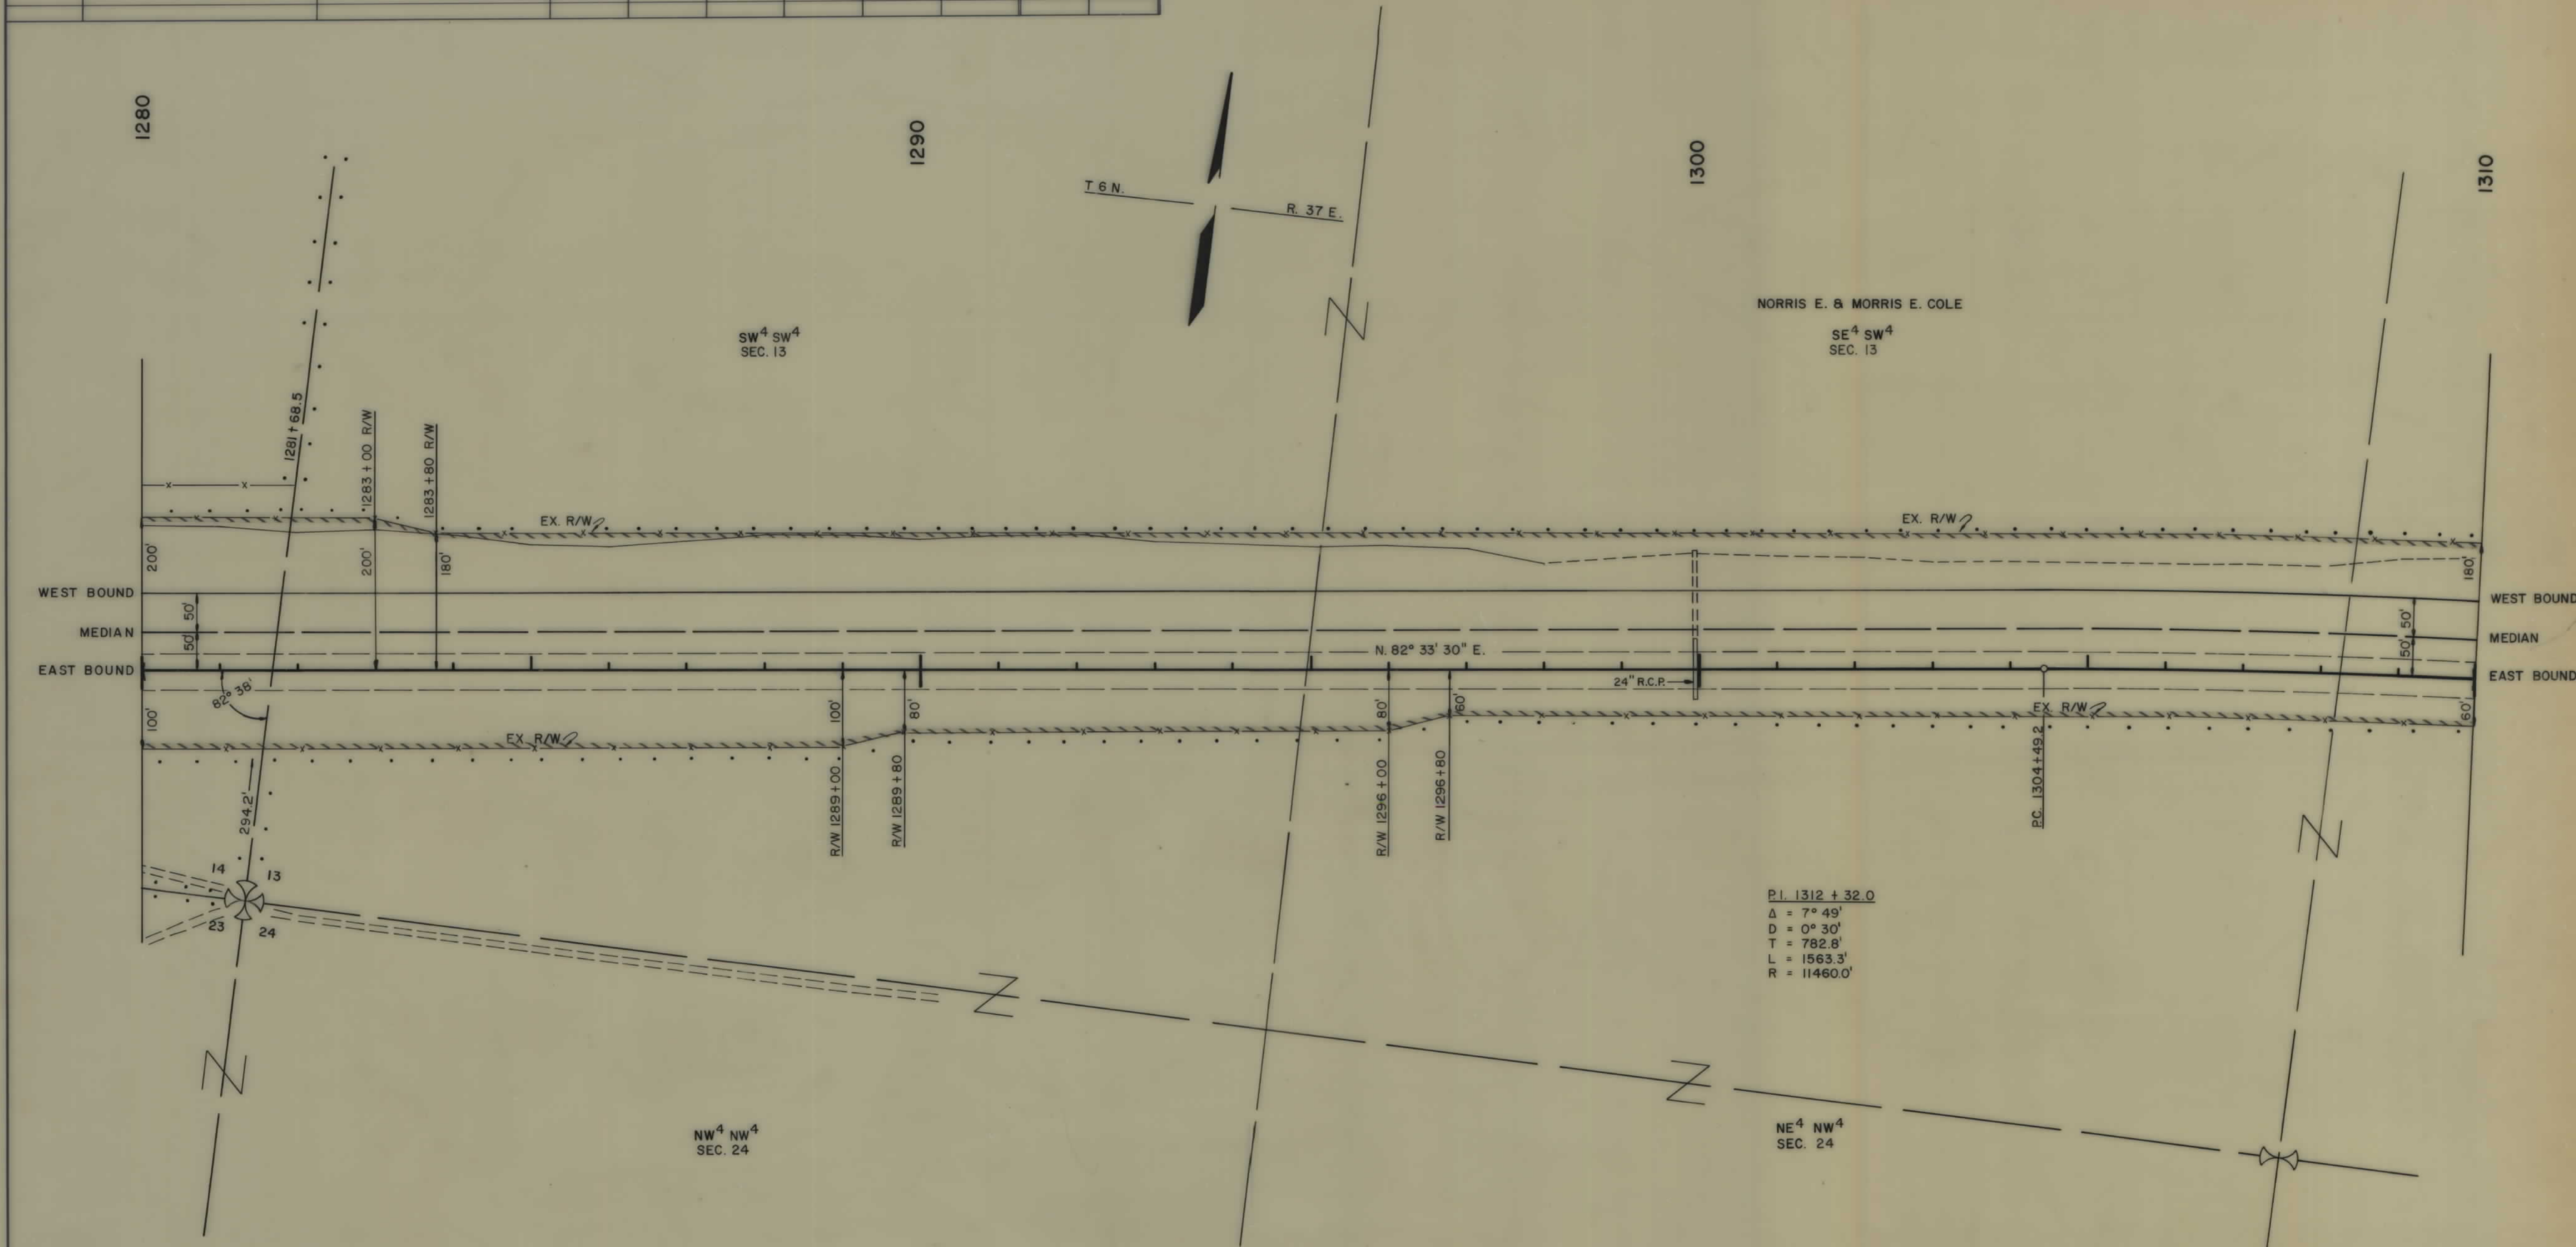

1299+93
24\"/>

THE KEN R. WHITE CO.
HELENA, MONT.

----- EX. ACCESS CONTROL LIMITS
 ACCESS CONTROL FENCE
 ===== ACCESS CONTROLLED
 NOT FENCED


CONSTRUCTION LIMITS	STATE OF MONTANA
TOP OF CUT	STATE HIGHWAY COMMISSION
TOE OF FILL	LAND REQUIRED FOR RIGHT OF WAY
MAP TRANS. TO R/W	TREASURE COUNTY
MAP REVISED	SCALE
B.P.R. APPROVAL	100' MAP COMPLETED

194-21(16)60 SH-32 OF 36

OWNERSHIPS										
PARCEL	N A M E	A D D R E S S	TOTAL ACREAGE	GROSS TAKE ACREAGE	P.T.W. ACREAGE	NET TAKE ACREAGE	REMAINDER		CH. CH. ACREAGE	
							LEFT	RIGHT	LEFT	RIGHT
21	NORRIS E. & MORRIS E. COLE	SANDERS MONT.	1639.9	3.3	0.9	2.4		1636.6		
22	NORRIS E. & MORRIS E. COLE	SANDERS MONT.	952.9	3.7	0.9	2.8	949.2			
25	LAWRENCE R. & OPAL B. HAINES	" "		8.0	0.9	7.1				

FED. ROAD DIV. NO.	STATE	F.A.P. NO'S		STATE NO.	SHEET NO.	TOTAL SHEETS
8	MONT.	194-2 (17) 60	194-2 (16) 60	8942-16	34	36

HYSHAM EAST & WEST

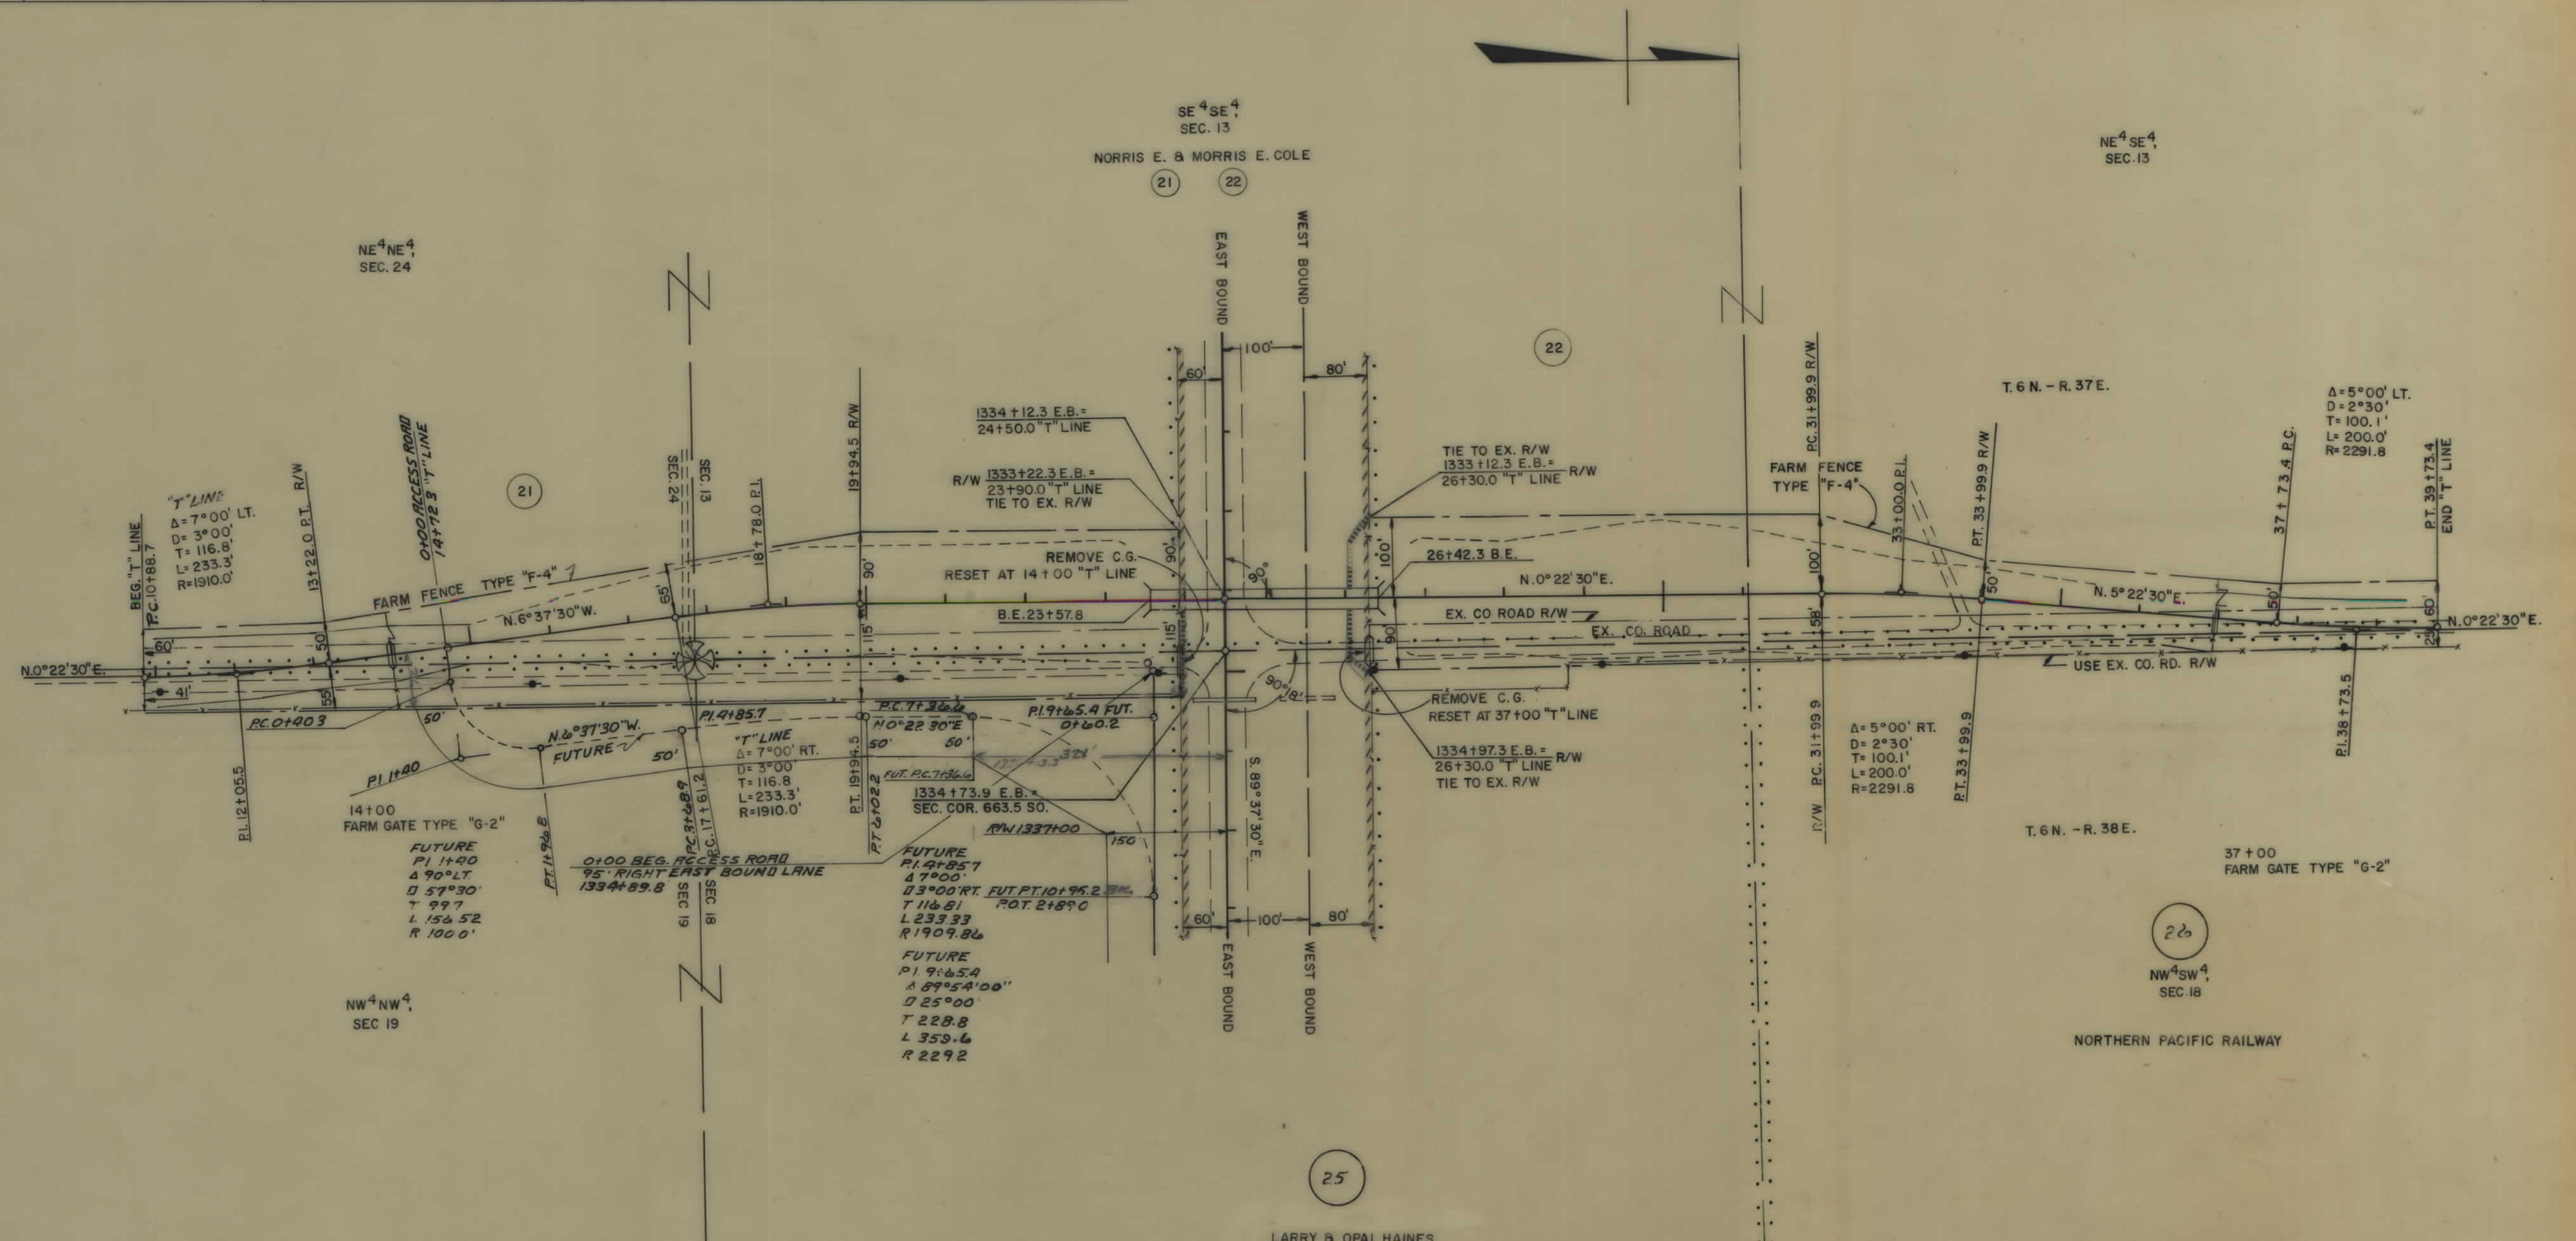

THE KEN R. WHITE CO.
HELENA, MONT.

CONSTRUCTION LIMITS
TOP OF CUT
TOE OF FILL

MAP TRANS. TO R/W
MAP REVISED
B.P.R. APPROVAL 8-24-78, 12-1-79, 3-31-72

STATE OF MONTANA
STATE HIGHWAY COMMISSION
LAND REQUIRED FOR RIGHT OF WAY
TREASURE COUNTY
SCALE
MAP COMPLETED


STATE APPROVAL: 12-17-71

194-2(16)60 SHT 34 OF 36

OWNERSHIPS									
PARCEL	N A M E	A D D R E S S	TOTAL ACREAGE	GROSS TAKE ACREAGE	P.T.W. ACREAGE	NET TAKE ACREAGE	REMAINDER		CH. CH. ACREAGE
							LEFT	RIGHT	
25	LARRY & OPAL HAINES			8.0	0.9	7.1			

PED. ROAD DIV. NO.	STATE	F.A.P. NO'S		STATE	SHEET	TOTAL
		CONST. NO.	R/W. NO.	NO.	NO.	SHEETS
8	MONT.	194-2 17 (60)	194-2 16 (60)	8942-16	35	36

HYSHAM EAST & WEST

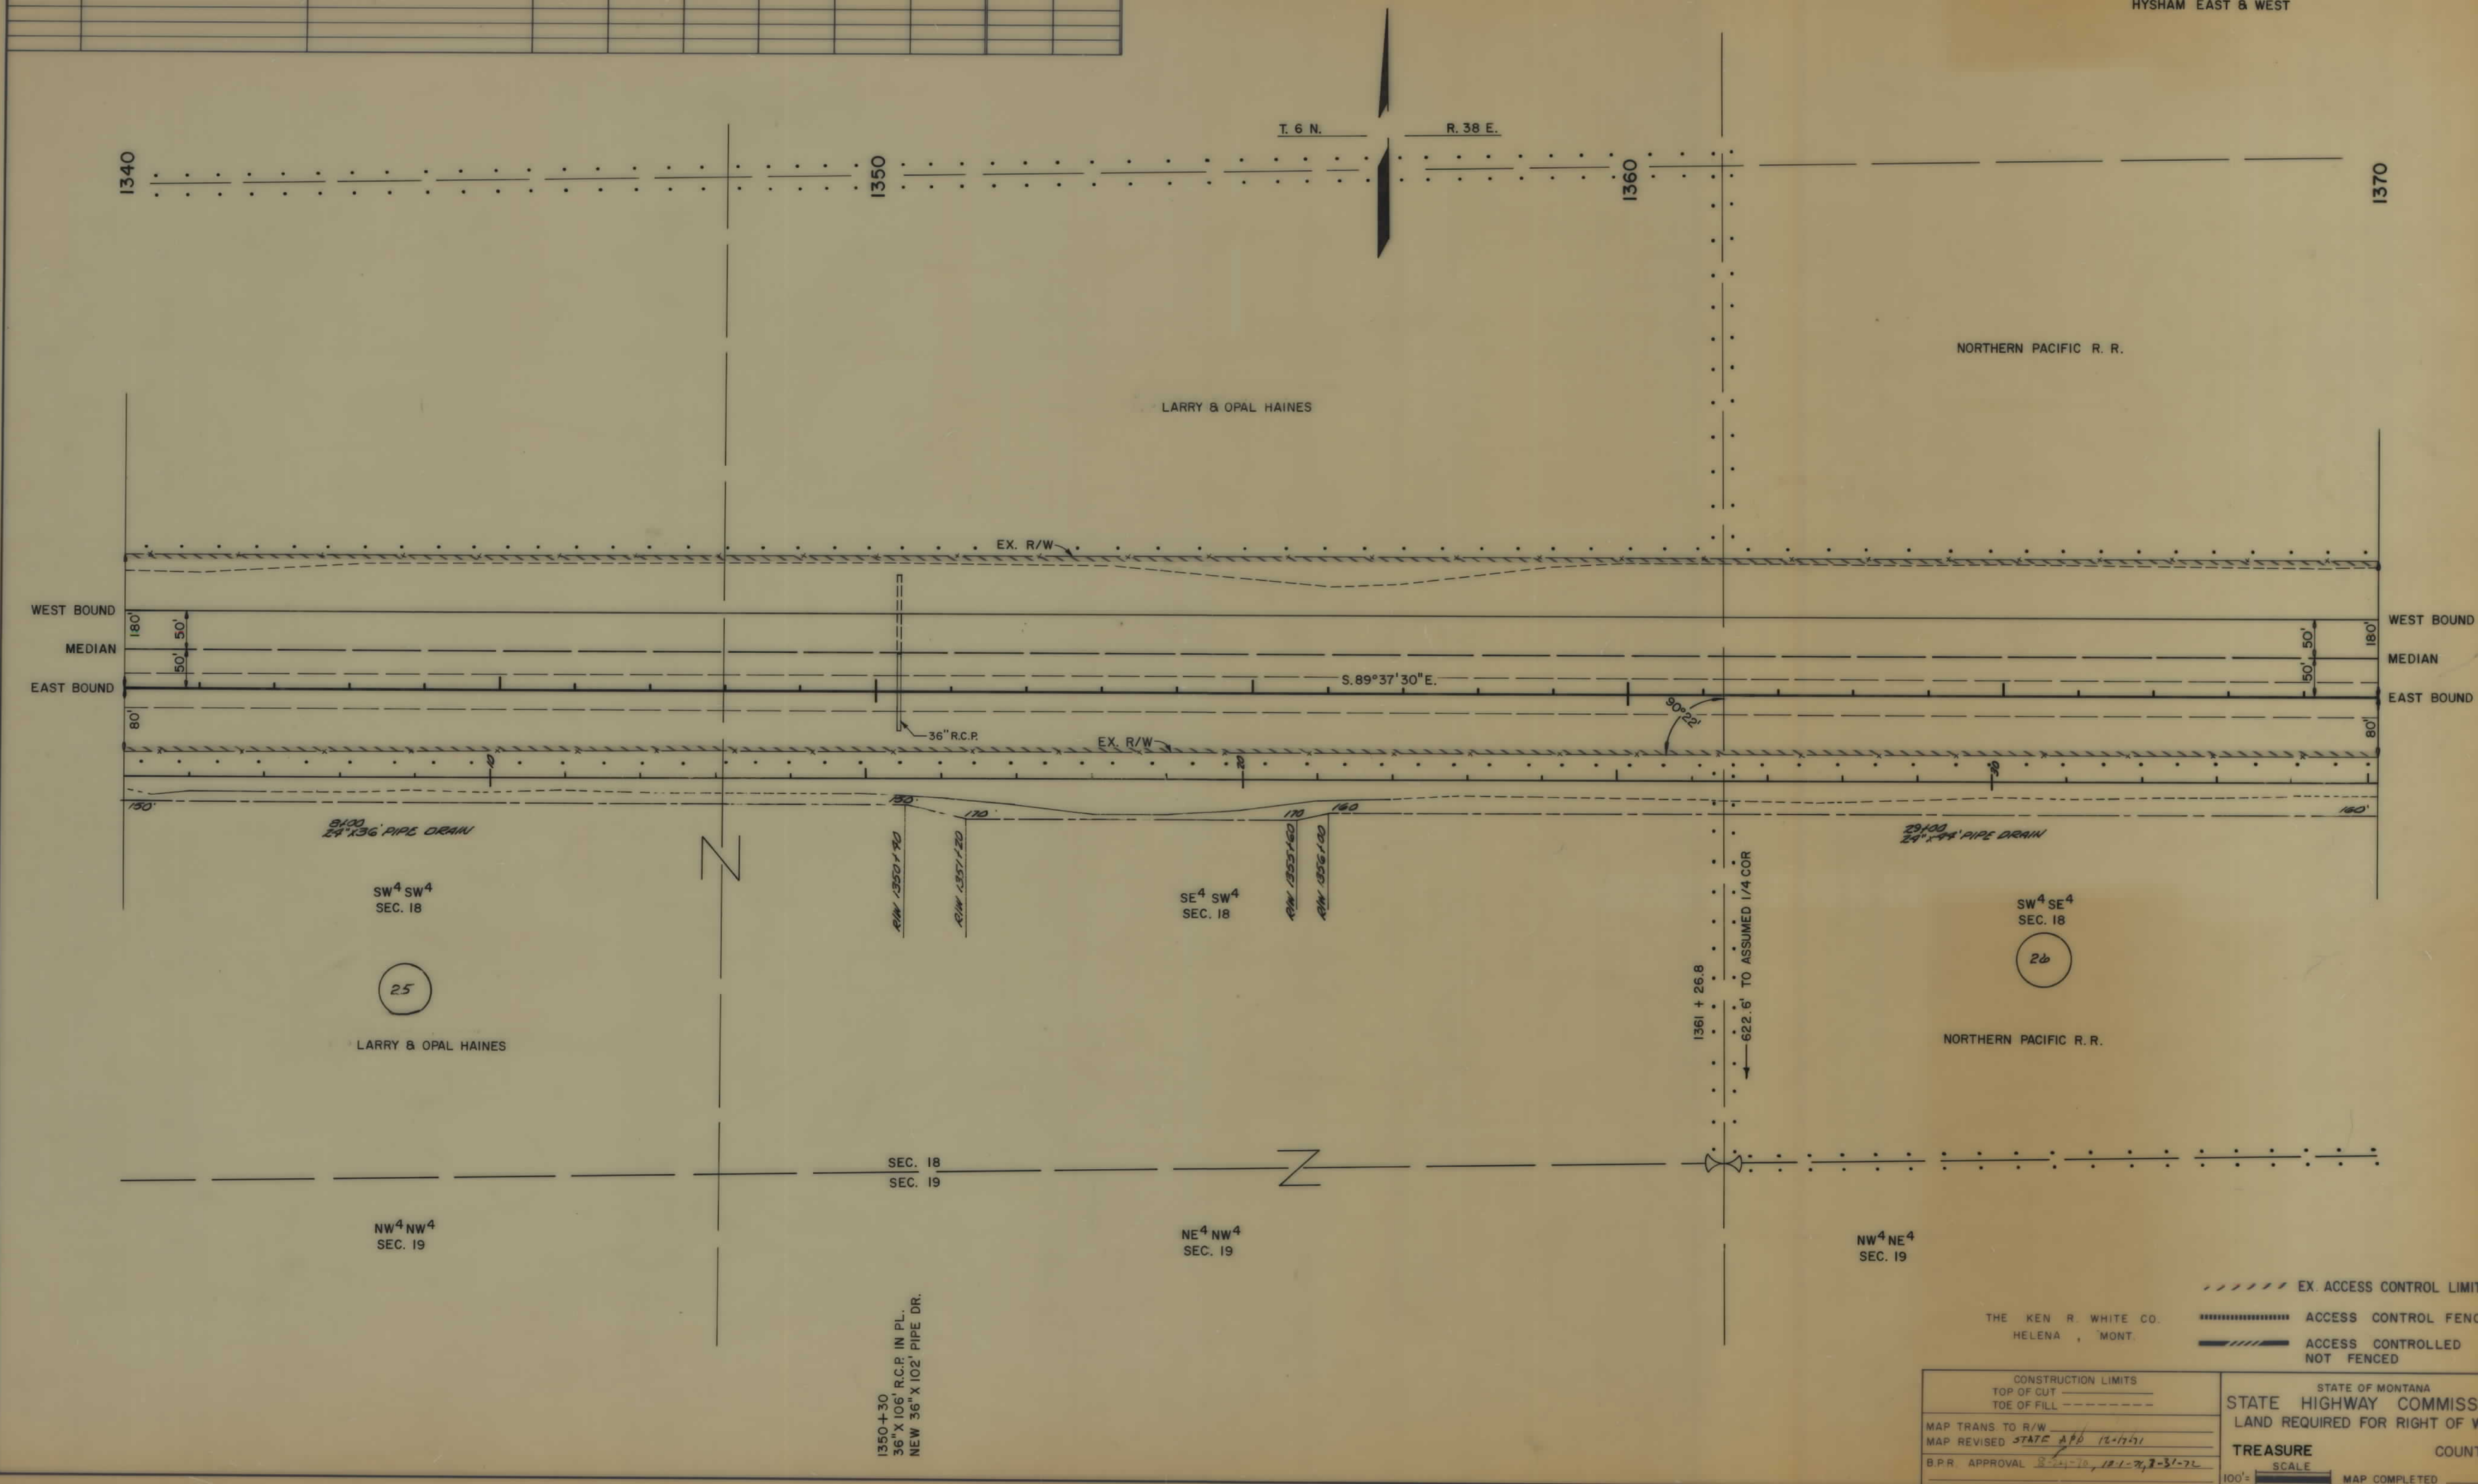


CONSTRUCTION LIMITS TOP OF CUT TOE OF FILL		STATE OF MONTANA STATE HIGHWAY COMMISSION LAND REQUIRED FOR RIGHT OF WAY	
MAP TRANS TO R/W MAP REVISED STATE A.P.D. 12-17-71		TREASURE COUNTY	
B.P.R. APPROVAL 8-1-78, 12-1-78, 3-1-79		SCALE 100' = 1" MAP COMPLETED	

OWNERSHIPS											
PARCEL	NAME	ADDRESS	TOTAL ACREAGE	GROSS TAKE ACREAGE	PT.W. ACREAGE	NET TAKE ACREAGE	REMAINDER		CH. CH. ACREAGE		
							LEFT	RIGHT	LEFT	RIGHT	
26	NORTHERN PACIFIC R.R.			5.1		5.1					

FED. ROAD DIV. NO.	STATE	F.A.P. NO'S		STATE NO.	SHEET NO.	TOTAL SHEETS
		CONST. NO.	R/W NO.			
8	MONT.	194-2 17 (60)	194-2 16 (60)	8942-16	36	36

HYSHAM EAST & WEST

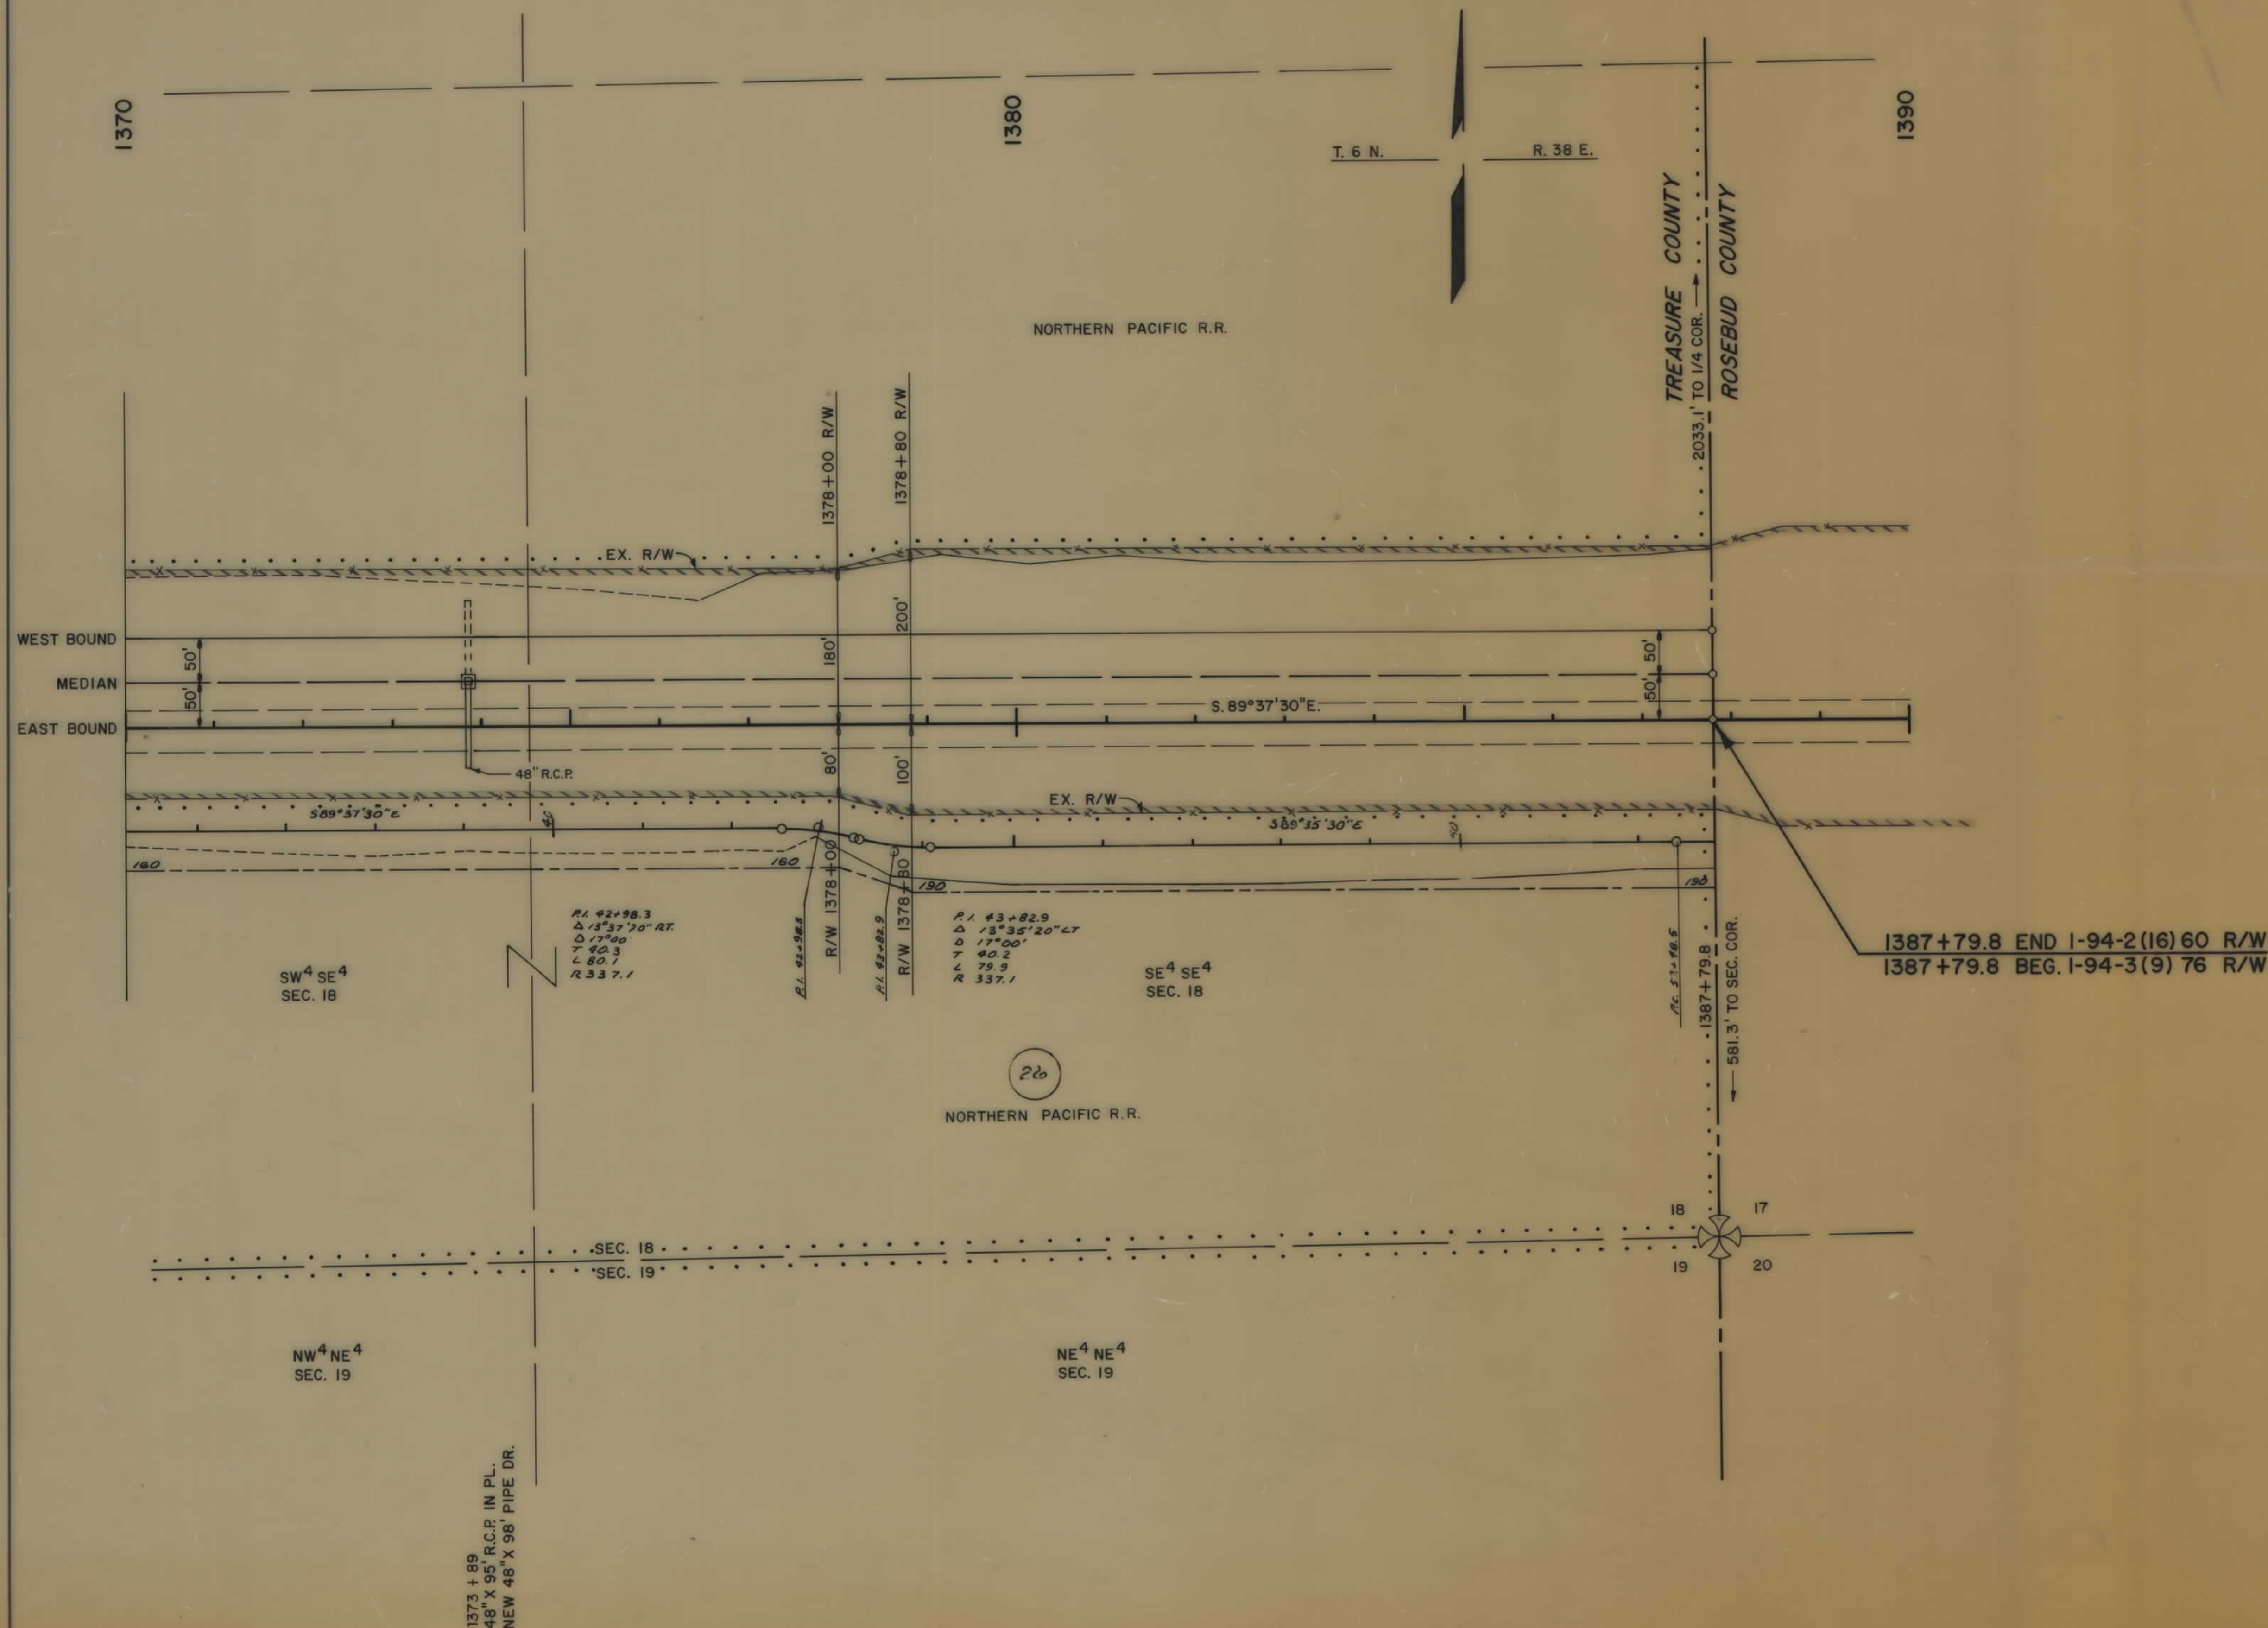

THE KEN R. WHITE CO.
HELENA, MONT.

STATE OF MONTANA
STATE HIGHWAY COMMISSION
LAND REQUIRED FOR RIGHT OF WAY

TREASURE COUNTY

SCALE 100' MAP COMPLETED

CONSTRUCTION LIMITS
TOP OF CUT
TOE OF FILL

MAP TRANS TO R/W
MAP REVISED
B.P.R. APPROVAL 8-2-18, 12-1-21, 2-3-72

194-2(16)60 SH 36 OF 36