


PLANS

NOT

TO


SCALE

FED. ROAD DIST. NO.	STATE	FED AID PROJECT NUMBERS	STATE NO.	SHEET NO.	TOTAL SHEETS
8	MONT.	1-94-2(1)55 & 61	1-94-2(3)55	8942-03	2

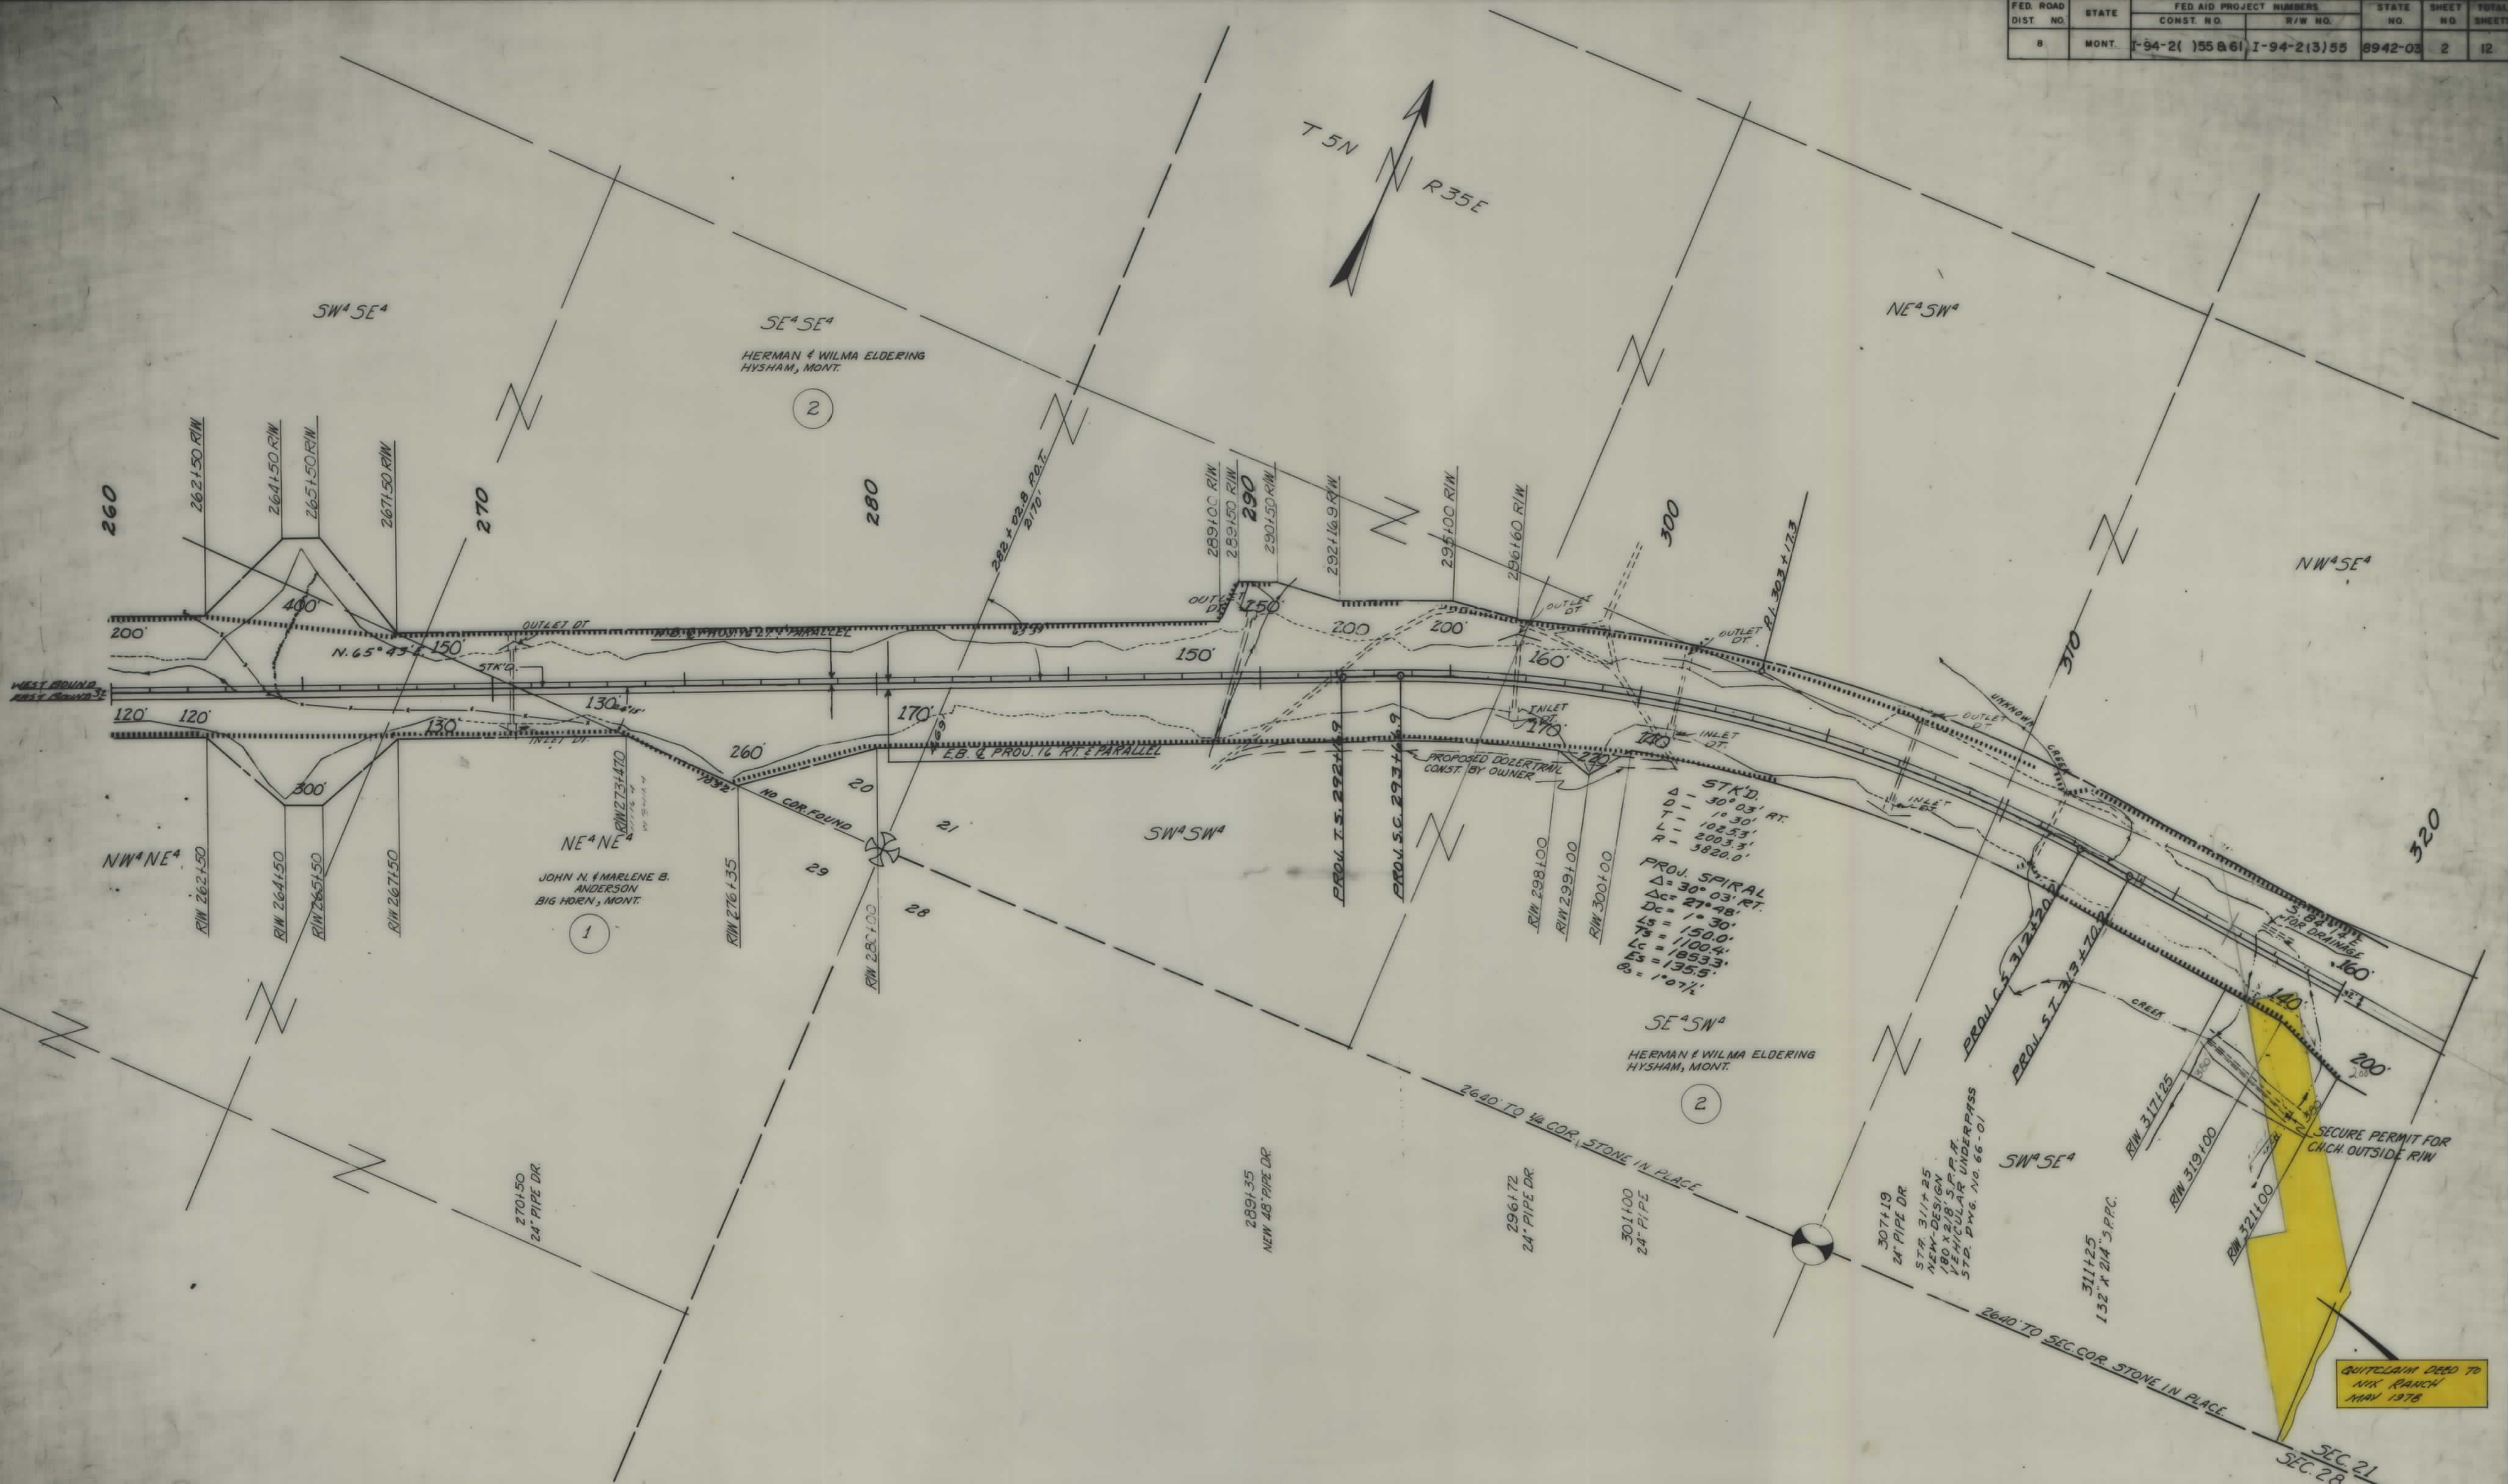

CONSTRUCTION LIMITS		STATE OF MONTANA	
TOP OF CUT		STATE HIGHWAY COMMISSION	
TOE OF FILL		LAND REQUIRED FOR RIGHT OF WAY	
MAP TRANS. TO R/W		TREASURE COUNTY	
MAP REVISED		SCALE 1"=200' MAP COMPLETED	
B.P.R. APPROVAL 3/1/62-9/4/62			

FED. ROAD DIST. NO.	STATE	FED. AID PROJECT NUMBERS		STATE NO.	SHEET NO.	TOTAL SHEETS
		CONST. NO.	R/W NO.			
8	MONT.	I-94-2(1)55 861	I-94-2(3)55	8942-03	4	12

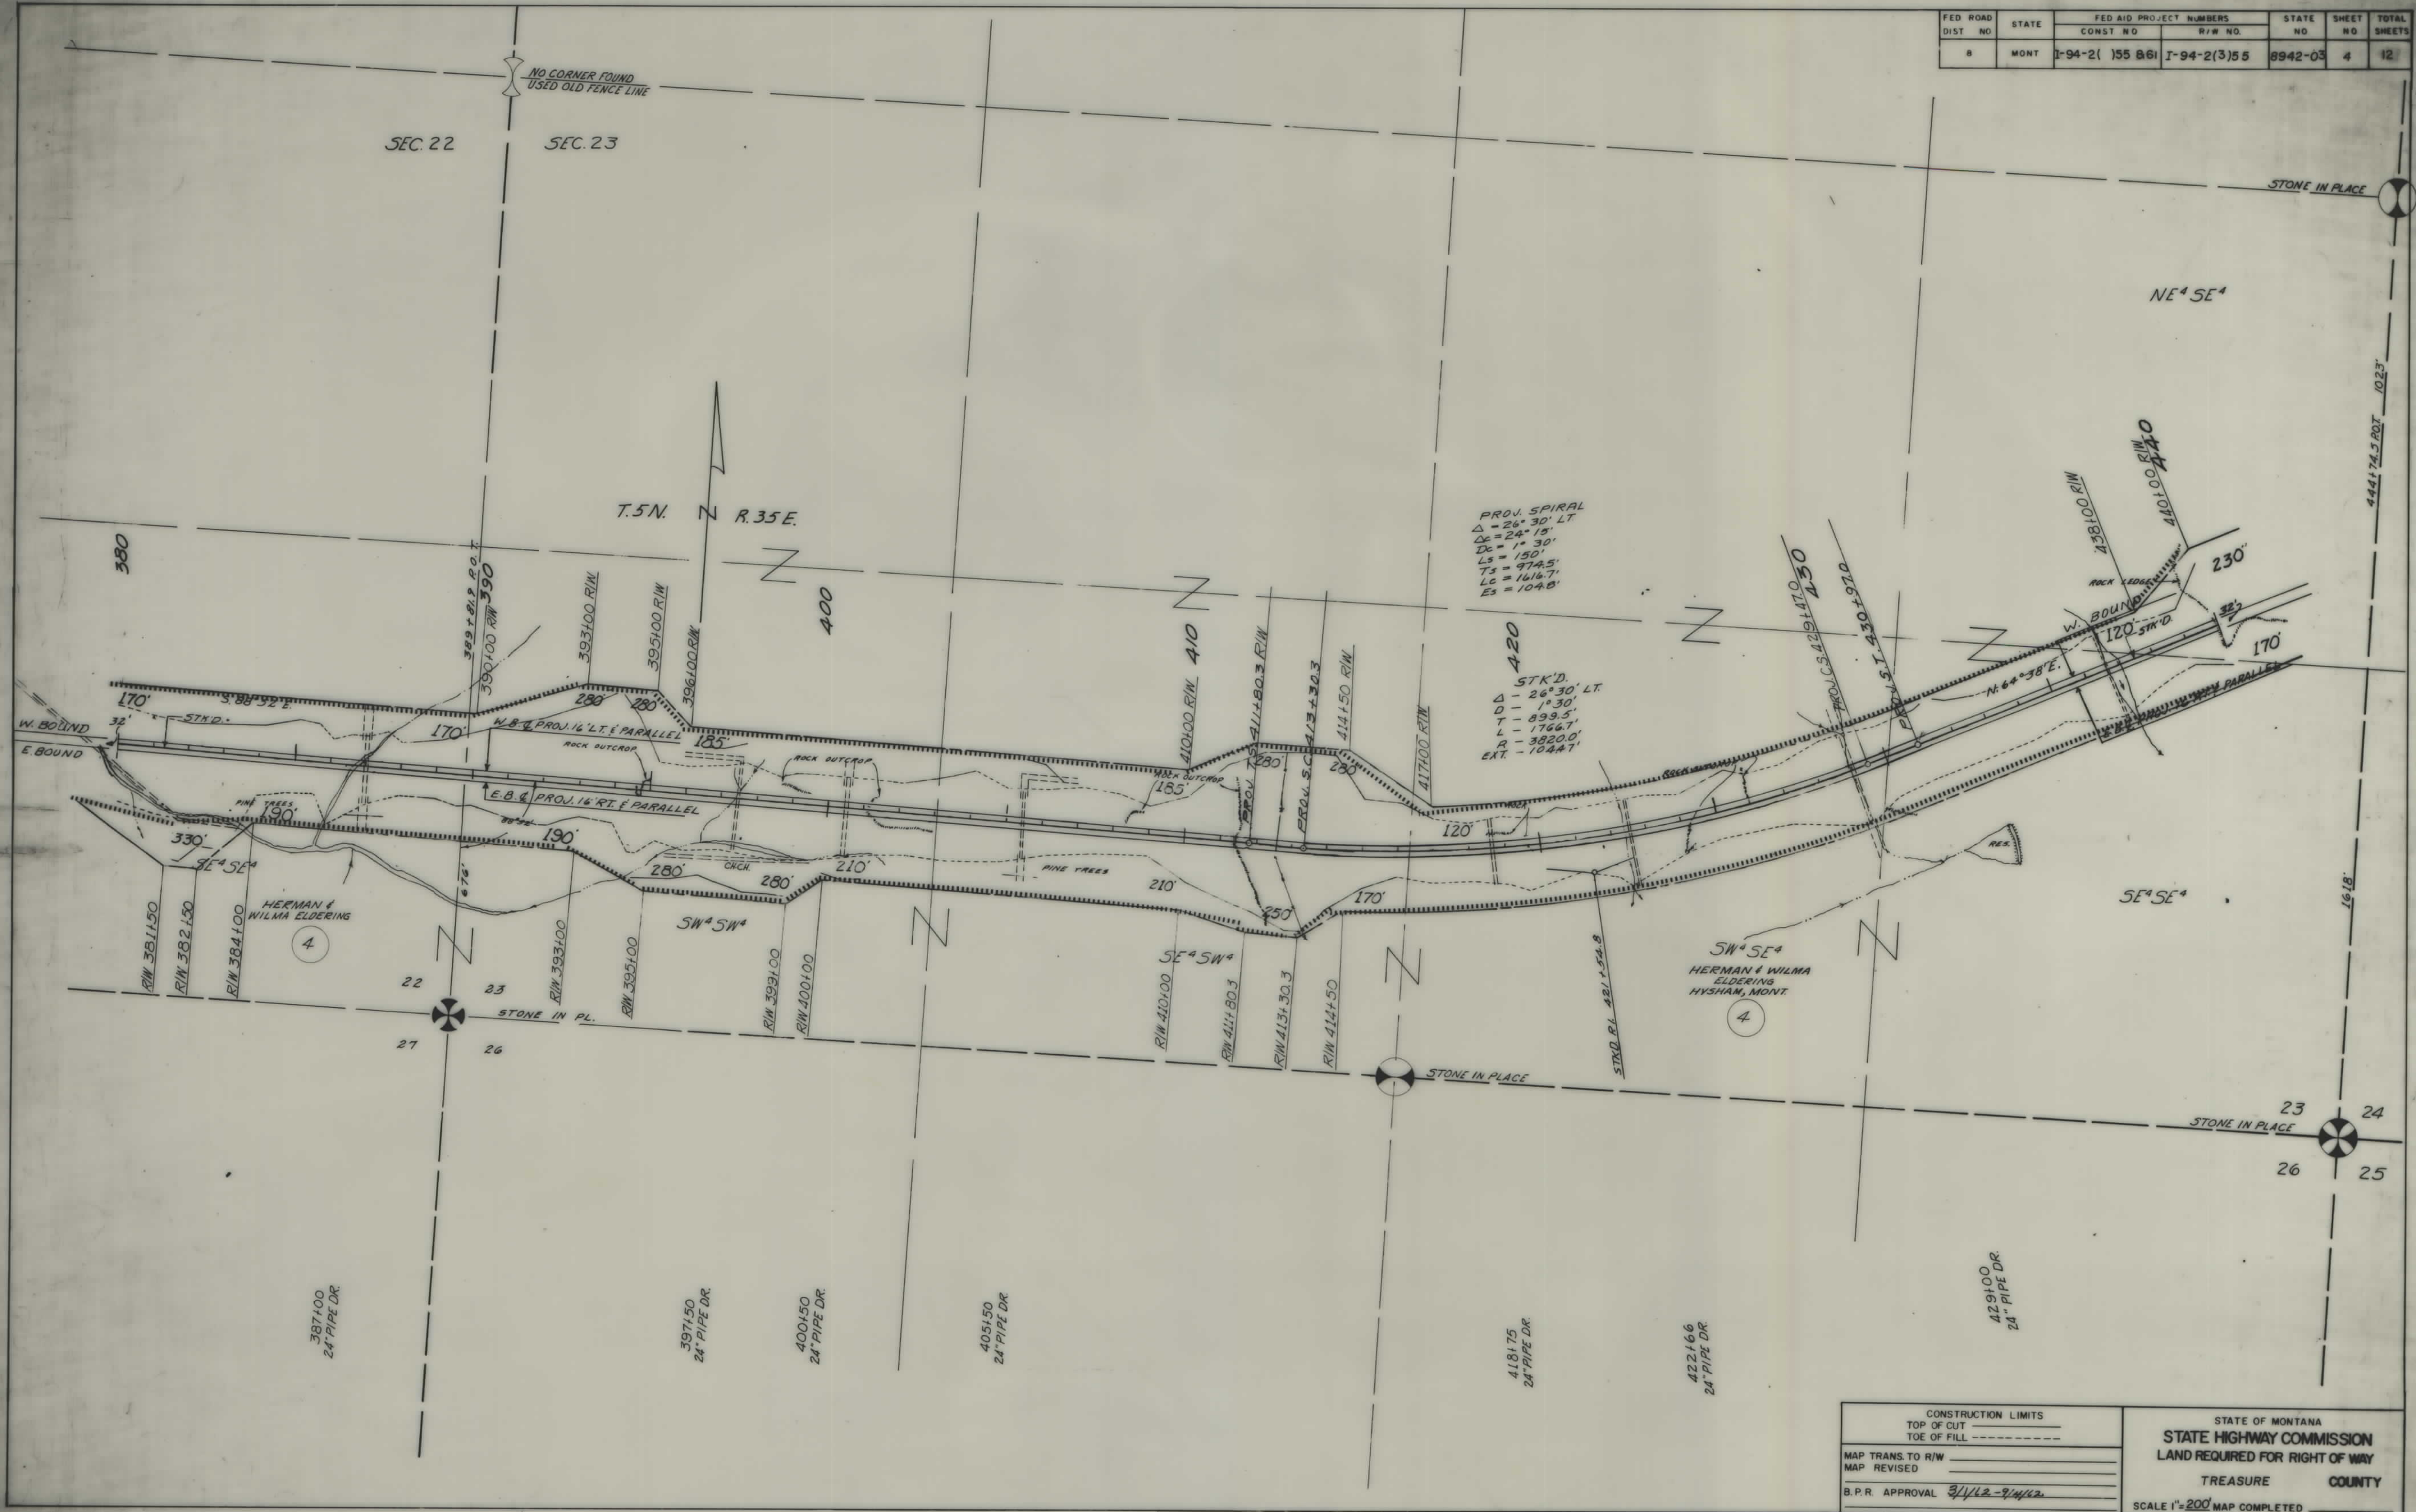


CONSTRUCTION LIMITS
TOP OF CUT
TOE OF FILL

STATE OF MONTANA
STATE HIGHWAY COMMISSION
LAND REQUIRED FOR RIGHT OF WAY
TREASURE COUNTY
SCALE 1"=200' MAP COMPLETED


MAP TRANS. TO R/W
MAP REVISED
B.P.R. APPROVAL 3/1/12-9/4/12

FED. ROAD DIST. NO.	STATE	FED. AID PROJECT NUMBERS		STATE NO.	SHEET NO.	TOTAL SHEETS
		CONST. NO.	R/W NO.			
8	MONT.	I-94-2(1)55861	I-94-2(3)55	8942-03	5	12

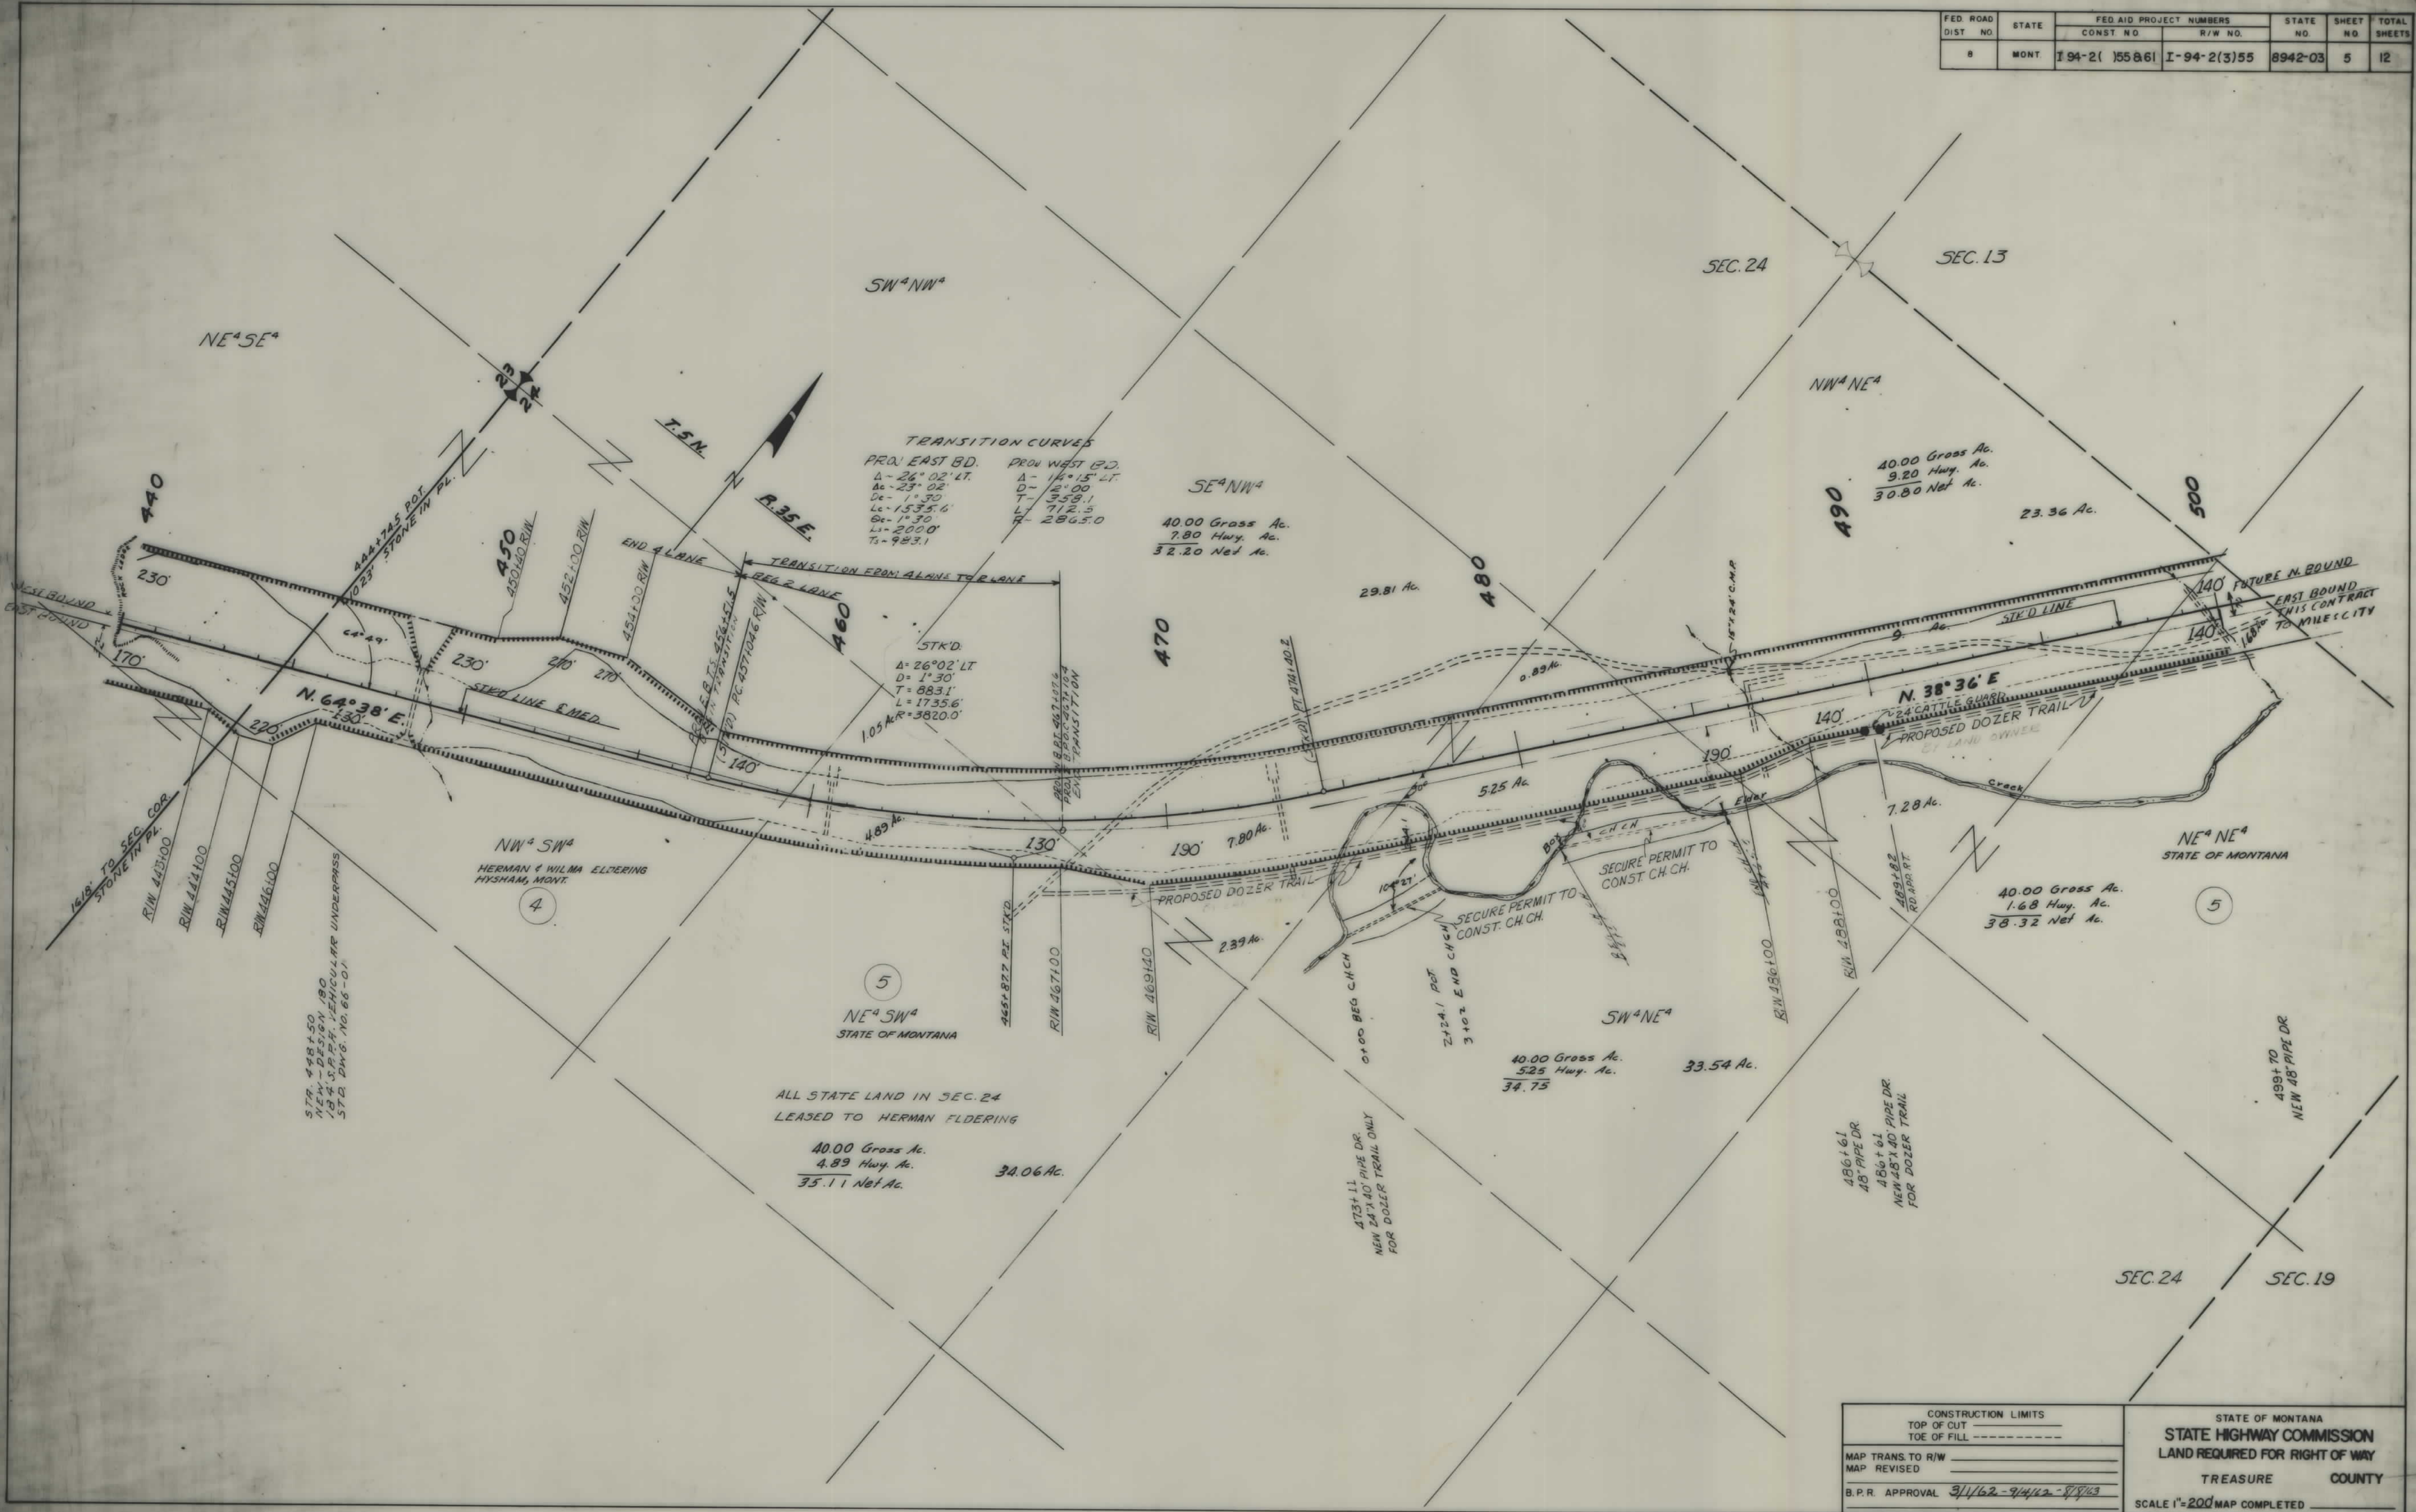

CONSTRUCTION LIMITS TOP OF CUT _____ TOE OF FILL _____		STATE OF MONTANA STATE HIGHWAY COMMISSION LAND REQUIRED FOR RIGHT OF WAY	
MAP TRANS TO R/W _____ MAP REVISED _____		TREASURE COUNTY	
B.P.R. APPROVAL 3/1/62-9/4/62-8/8/63		SCALE 1"=200' MAP COMPLETED _____	

FED. ROAD DIST. NO.	STATE	FED. AID PROJECT NUMBERS		STATE NO.	SHEET NO.	TOTAL SHEETS
		CONST. NO.	R/W NO.			
8	MONT.	I-94-2(1) 55B61	I-94-2(3) 55	8942-03	6	12

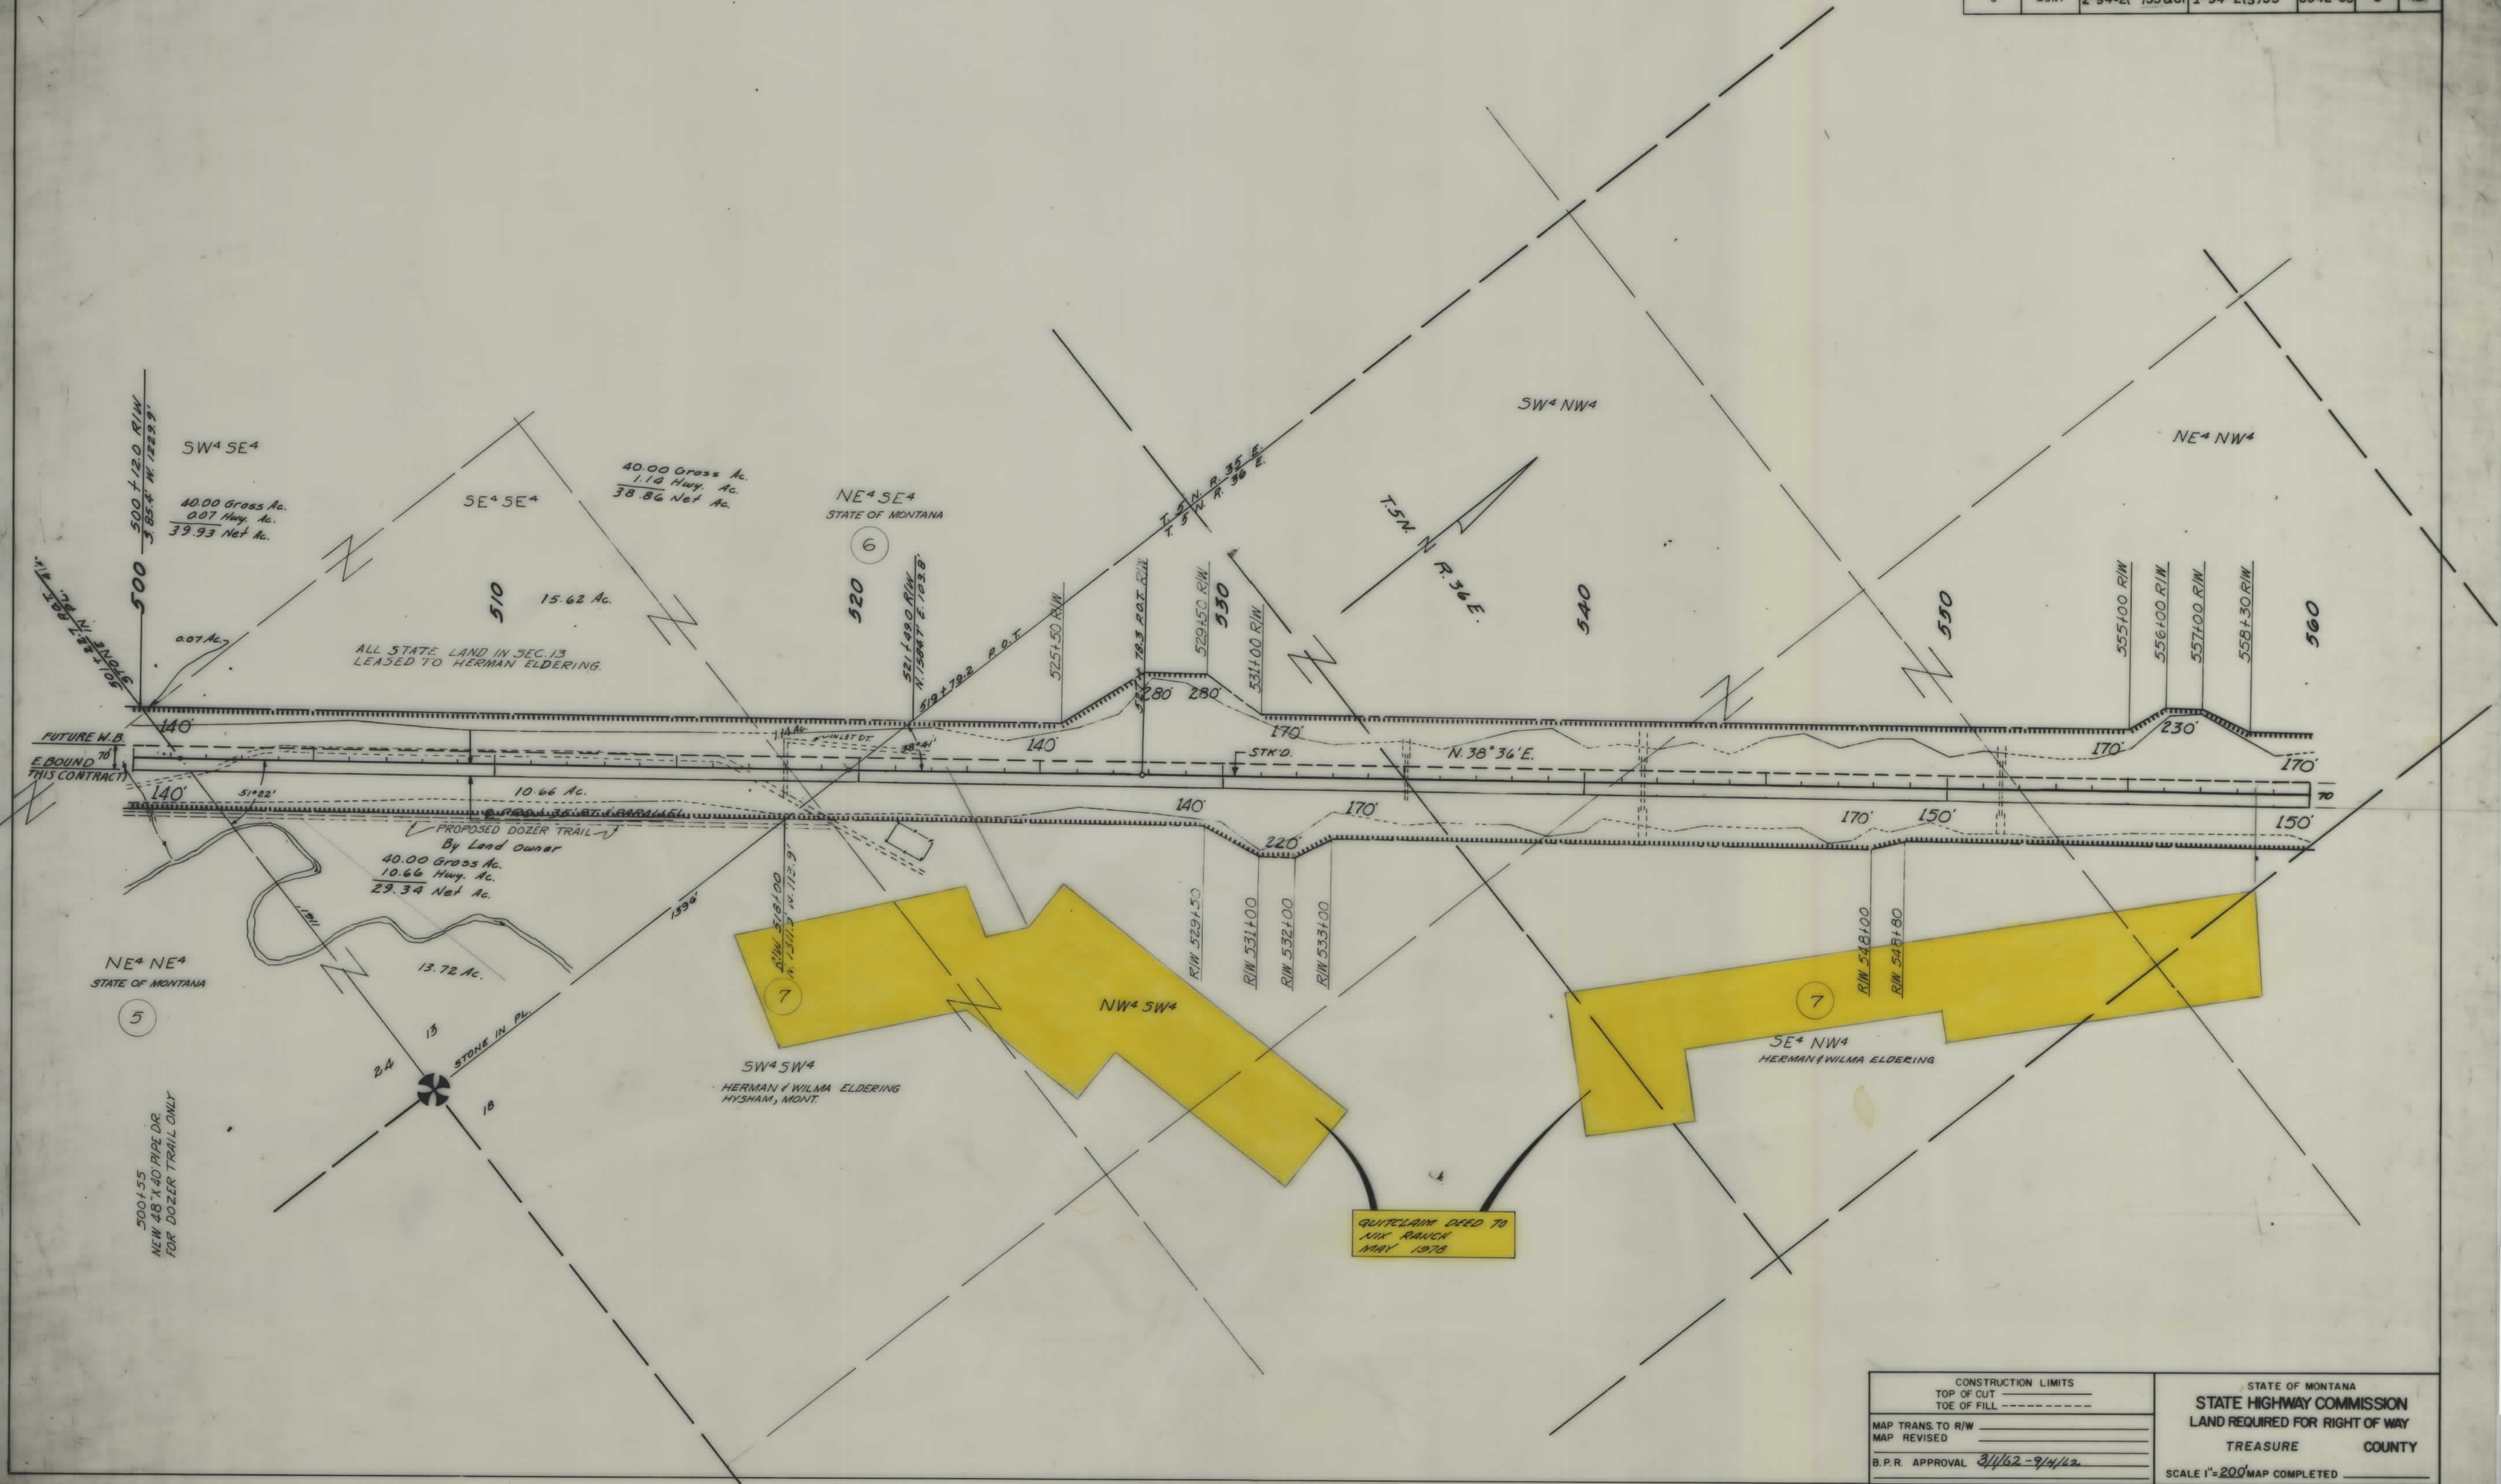


FED. ROAD DIST. NO.	STATE	FED. AID PROJECT NUMBERS		STATE NO.	SHEET NO.	TOTAL SHEETS
		CONST. NO.	R/W NO.			
8	MONT.	I-94-2(1)55861	I-94-2(3)55	8942-03	11	12



CONSTRUCTION LIMITS		STATE OF MONTANA	
TOP OF CUT		STATE HIGHWAY COMMISSION	
TOE OF FILL		LAND REQUIRED FOR RIGHT OF WAY	
MAP TRANS TO R/W		TREASURE COUNTY	
MAP REVISED	3-13-62 7-23-62		
B.P.R. APPROVAL	3/19/62-3/27/62-6/11/62-7/11/62		
	3/24/62	SCALE 1"=200' MAP COMPLETED	

FED. ROAD DIST. NO.	STATE	FED. AID PROJECT NUMBERS		STATE NO.	SHEET NO.	TOTAL SHEETS
		CONST. NO.	R/W NO.			
8	MONT.	I 94-2() 55 861	I-94-2 (3) 55	8942-03	12	12

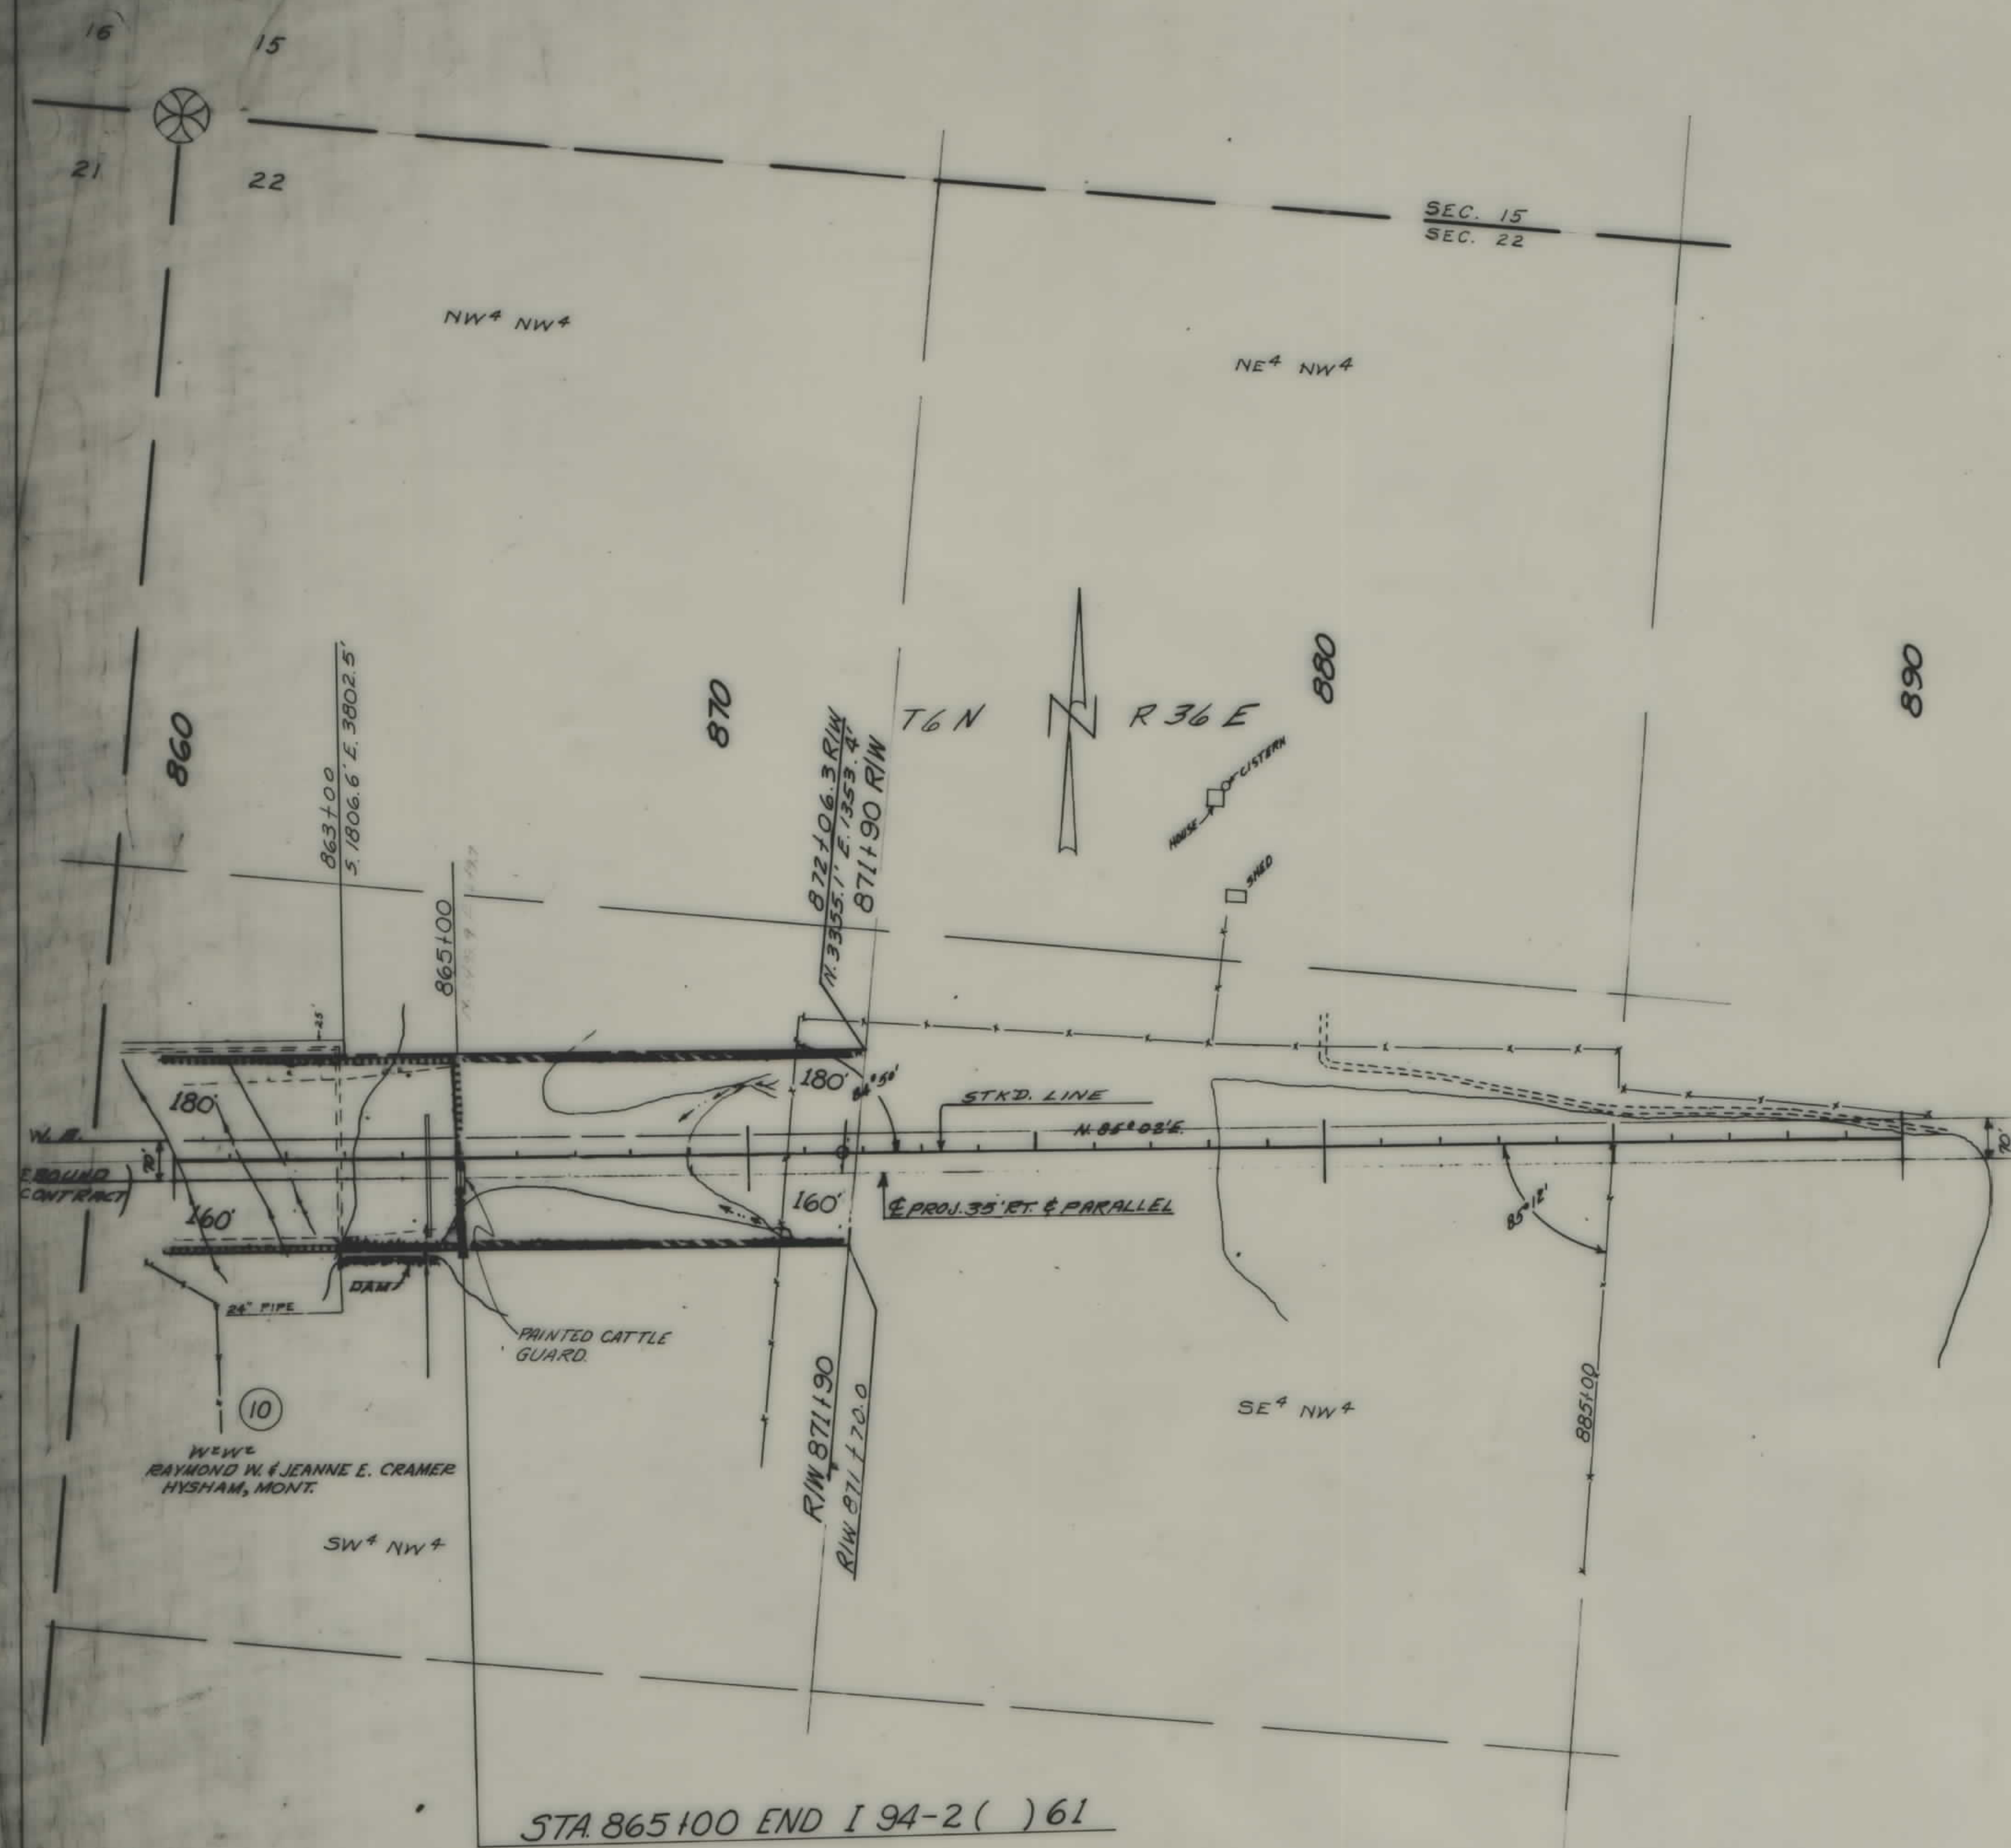

NEW 36\"/>

CONSTRUCTION LIMITS
TOP OF CUT
TOE OF FILL

MAP TRANS. TO R/W
MAP REVISED

B.P.R. APPROVAL 3/19/62-4/11/62-9/4/62
10/2/62

STATE OF MONTANA
STATE HIGHWAY COMMISSION
LAND REQUIRED FOR RIGHT OF WAY
TREASURE COUNTY

SCALE 1"=200' MAP COMPLETED