


PLANS
NOT
TO
SCALE

STATE OF MONTANA
STATE HIGHWAY COMMISSION


HYSHAM-EAST

RIGHT OF WAY PLAN OF
FEDERAL AID PROJECT NO. 1-94-2(8)67 R/W
1-94-2(11)67 CONST.
HYSHAM EAST

9.900 MILES

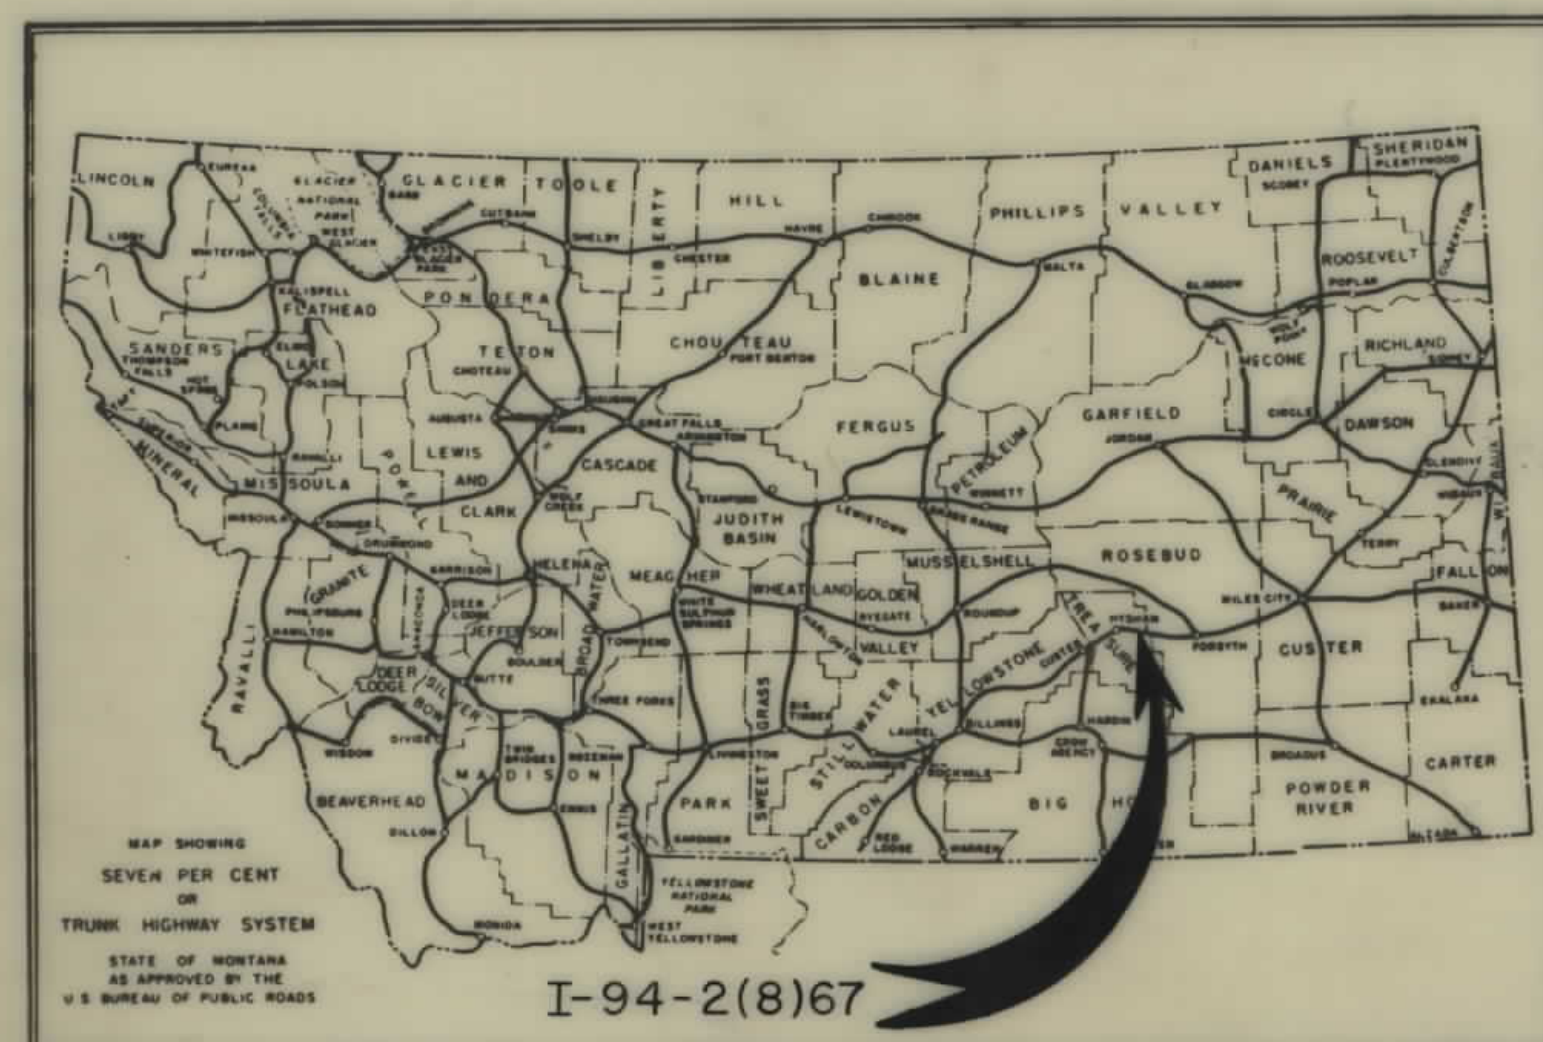


INDEX		
PARCEL NO.	OWNERSHIPS	SHEET NO.
	RAYMOND & JEANNE CRAMER PROP PUR ON 1-94-2(3)55	2
1	MALVINA BOYER	283
2	OLE HAGEN	384
3	ALLEN R. MILLER	485
4	ESTHER ALLEN TRIMM	5
5	ELIZABETH ZENT & ETAL.	5,687
6 & 17 & 6A	ALLEN R. MILLER	580
7	CLYDE W. MILLER	8,9,10 & 11
8	DAN J. DEVENY-CONT PUR. DAN DEVENY JR.	11 & 12
9	EDNA L. MACKLEY, CONT PUR. KENNETH MACKLEY	12 & 13
10	DANIEL DEVENY, SR.	13, 14, 15 & 16
11 & 14	NORRIS E. & MORRIS E. COLE	15, 16, 17, 18 & 19
12	HARRY A. MACKLEY	8, 9 & 10
13	CLARENCE HAYES	16 & 17
15	JENNIE C. BURT	19 & 20
16	NORTHERN PACIFIC R. R.	20

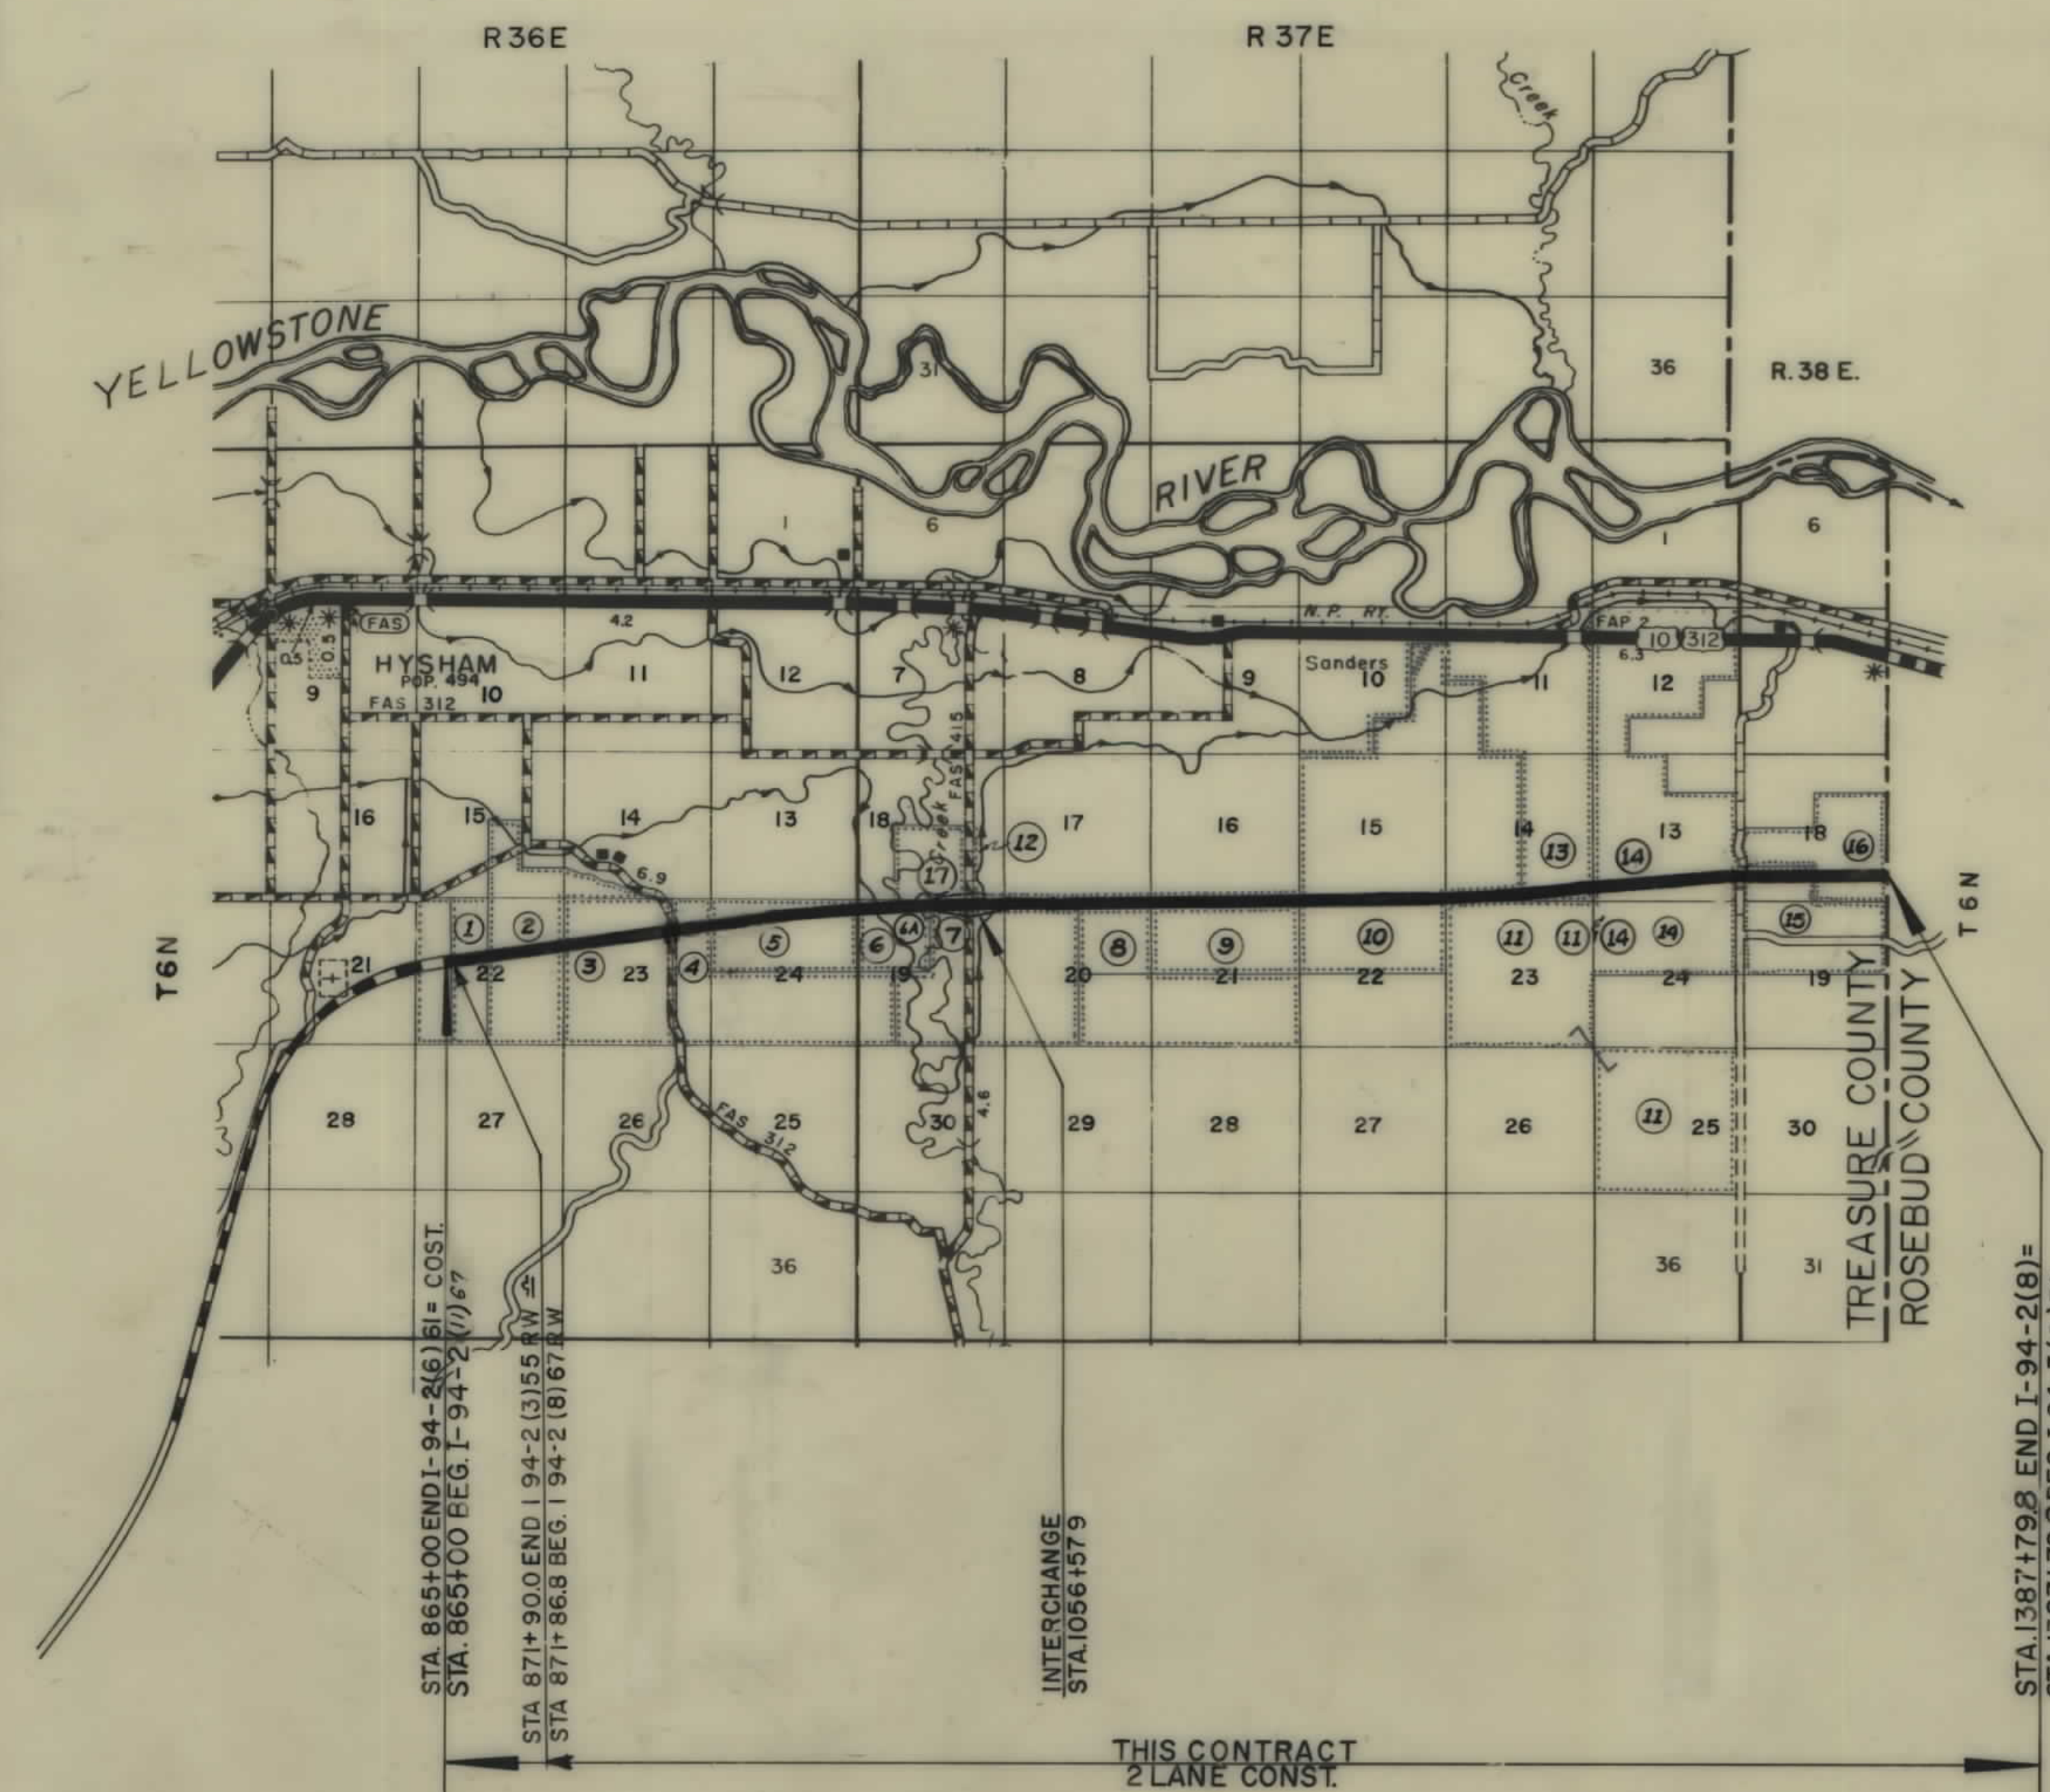

CONVENTIONAL SIGNS	
STATE AND NATIONAL LINE.....	-----
COUNTY LINE.....	-----
CITY, VILLAGE OR BOROUGH LINE.....	-----
TOWNSHIP LINE.....	-----
SECTION LINE.....	-----
RESERVATION LINE.....	-----
FENCE LINE.....	-----
GUARD RAIL.....	-----
OWNERSHIP BOUNDARY.....	-----
RIGHT OF WAY LINE.....	-----
RIGHT OF WAY LINE FENCED.....	-----
TRAVELED WAY.....	-----
RAILROADS.....	-----
RETAINING WALLS.....	-----
BASE OR SURVEY LINE.....	-----
LEVEE.....	-----
CULVERTS IN PLACE (PLAN).....	-----
NEW CULVERTS (PLAN).....	-----
NEW CULVERTS (PROFILE).....	-----
TROLLEY POLE.....	-----
POWER POLE.....	-----
TELEPHONE OR TELEGRAPH POLE.....	-----
MARSH.....	-----
DITCH.....	-----
RIPRAP.....	-----
BRIDGE.....	-----
SECTION CORNER.....	FOUND UNFOUND
1/4 SECTION CORNER.....	FOUND UNFOUND
1/16 CORNER.....	FOUND UNFOUND
CENTER OF SECTION.....	FOUND UNFOUND
CONTROL OF ACCESS WITH FENCE.....	-----
CONTROL OF ACCESS WITHOUT FENCE.....	-----
PARCEL NUMBER.....	-----
CATTLE GUARD.....	-----
GATE IN FENCE.....	-----
CONSTRUCTION LIMITS.....	CUT FILL

OWNERSHIPS								
PARCEL	NAME	ADDRESS	TOTAL ACREAGE	GROSS TAKE ACREAGE	P.T.W. ACREAGE	NET TAKE ACREAGE	REMAINDER	
							LEFT	RIGHT
1	MELVINA BOYER	HYSHAM, MONT	160.00 AC.	8.45 AC.		8.45 AC.	46.18 AC.	105.37 AC.


FED. ROAD DIST. NO.	STATE	FED. AID PROJECT NUMBERS		STATE NO.	SHEET NO.	TOTAL SHEETS
		CONST. NO.	R/W NO.			
8	MONT.		I-94-2(8)67	8942-08	2	20

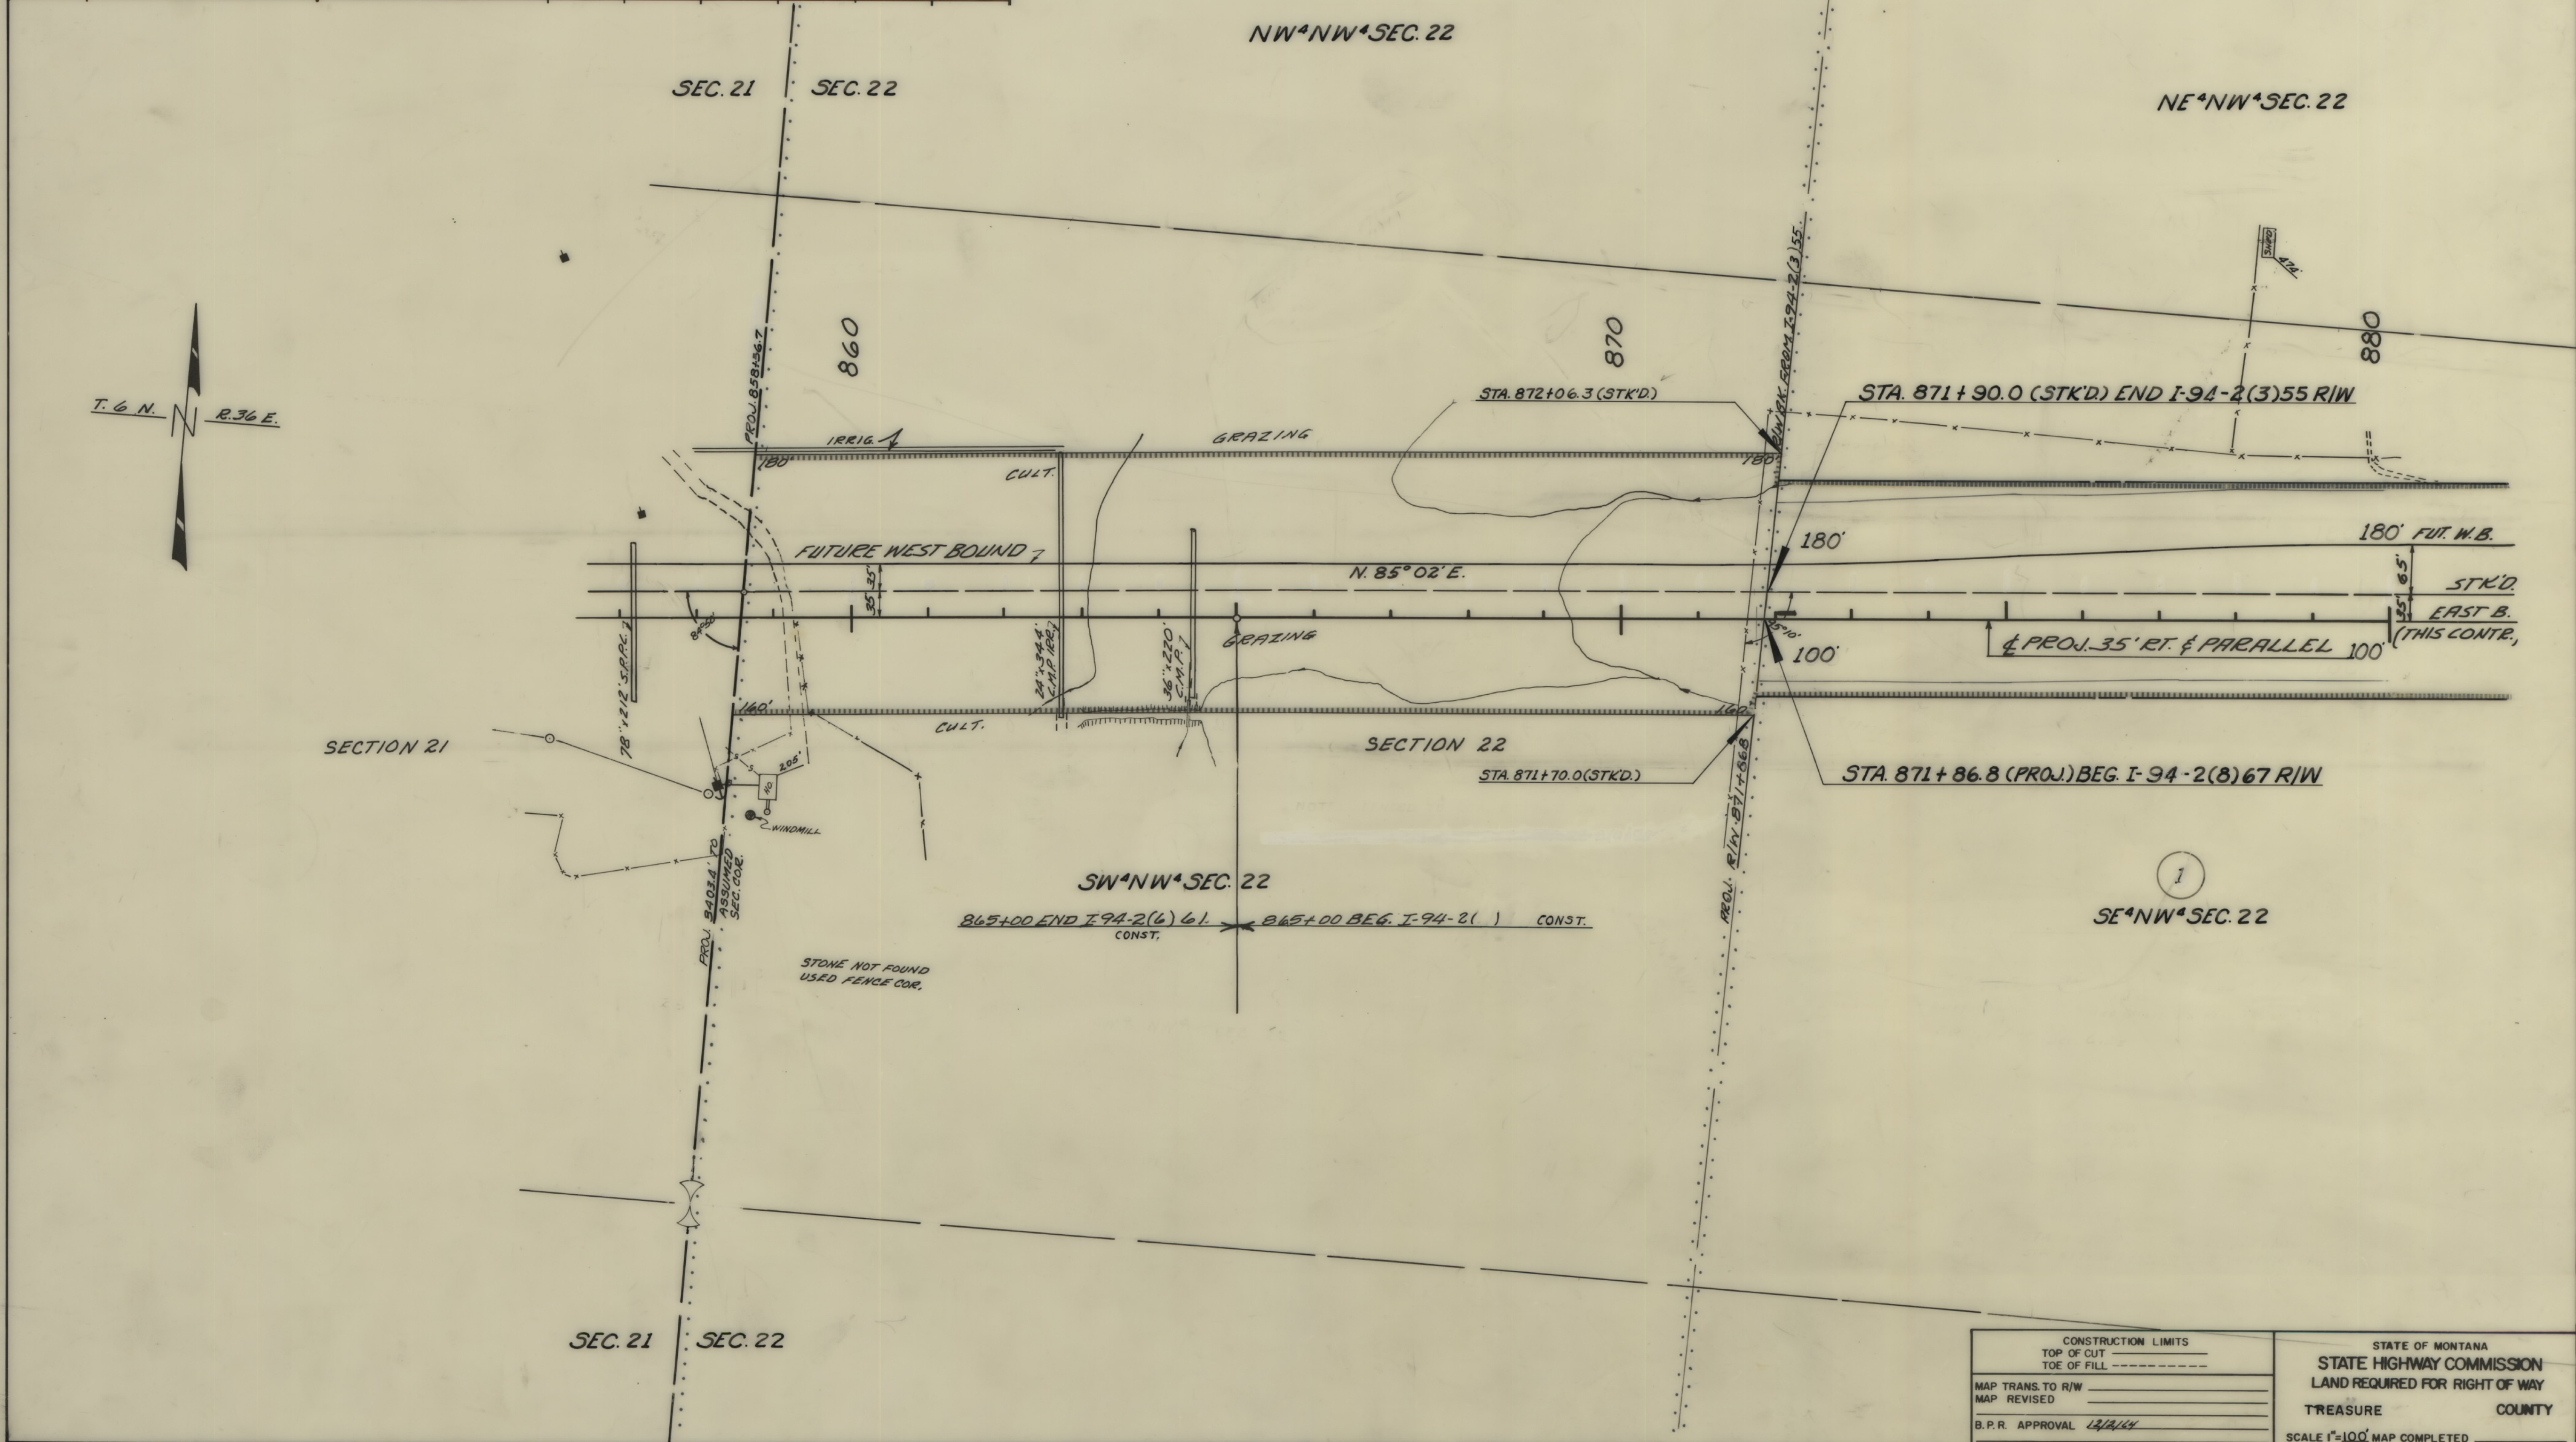

CONSTRUCTION LIMITS		STATE OF MONTANA	
TOP OF CUT		STATE HIGHWAY COMMISSION	
TOE OF FILL		LAND REQUIRED FOR RIGHT OF WAY	
MAP TRANS. TO R/W		TREASURE	
MAP REVISED		COUNTY	
B.P.R. APPROVAL 12/12/14		SCALE 1"=100' MAP COMPLETED	

OWNERSHIPS								
PARCEL	NAME	ADDRESS	TOTAL ACREAGE	GROSS TAKE ACREAGE	R.T.W. ACREAGE	NET TAKE ACREAGE	REMAINDER	
							LEFT	RIGHT
2	OLE HAGEN	HYSHAM, MONT	506.00 AC.	18.65 AC.		18.65 AC.	267.61 AC.	219.74 AC.
3	ALLEN. R. MILLER	" " "	477.50 "	28.59 "	0.17 AC.	28.42 "	93.09 "	355.82 "


FED. ROAD DIST. NO.	STATE	FED. AID PROJECT NUMBERS		STATE NO.	SHEET NO.	TOTAL SHEETS
		CONST. NO.	R/W NO.			
8	MONT.		I-94-2(8)67	8942-08	4	20

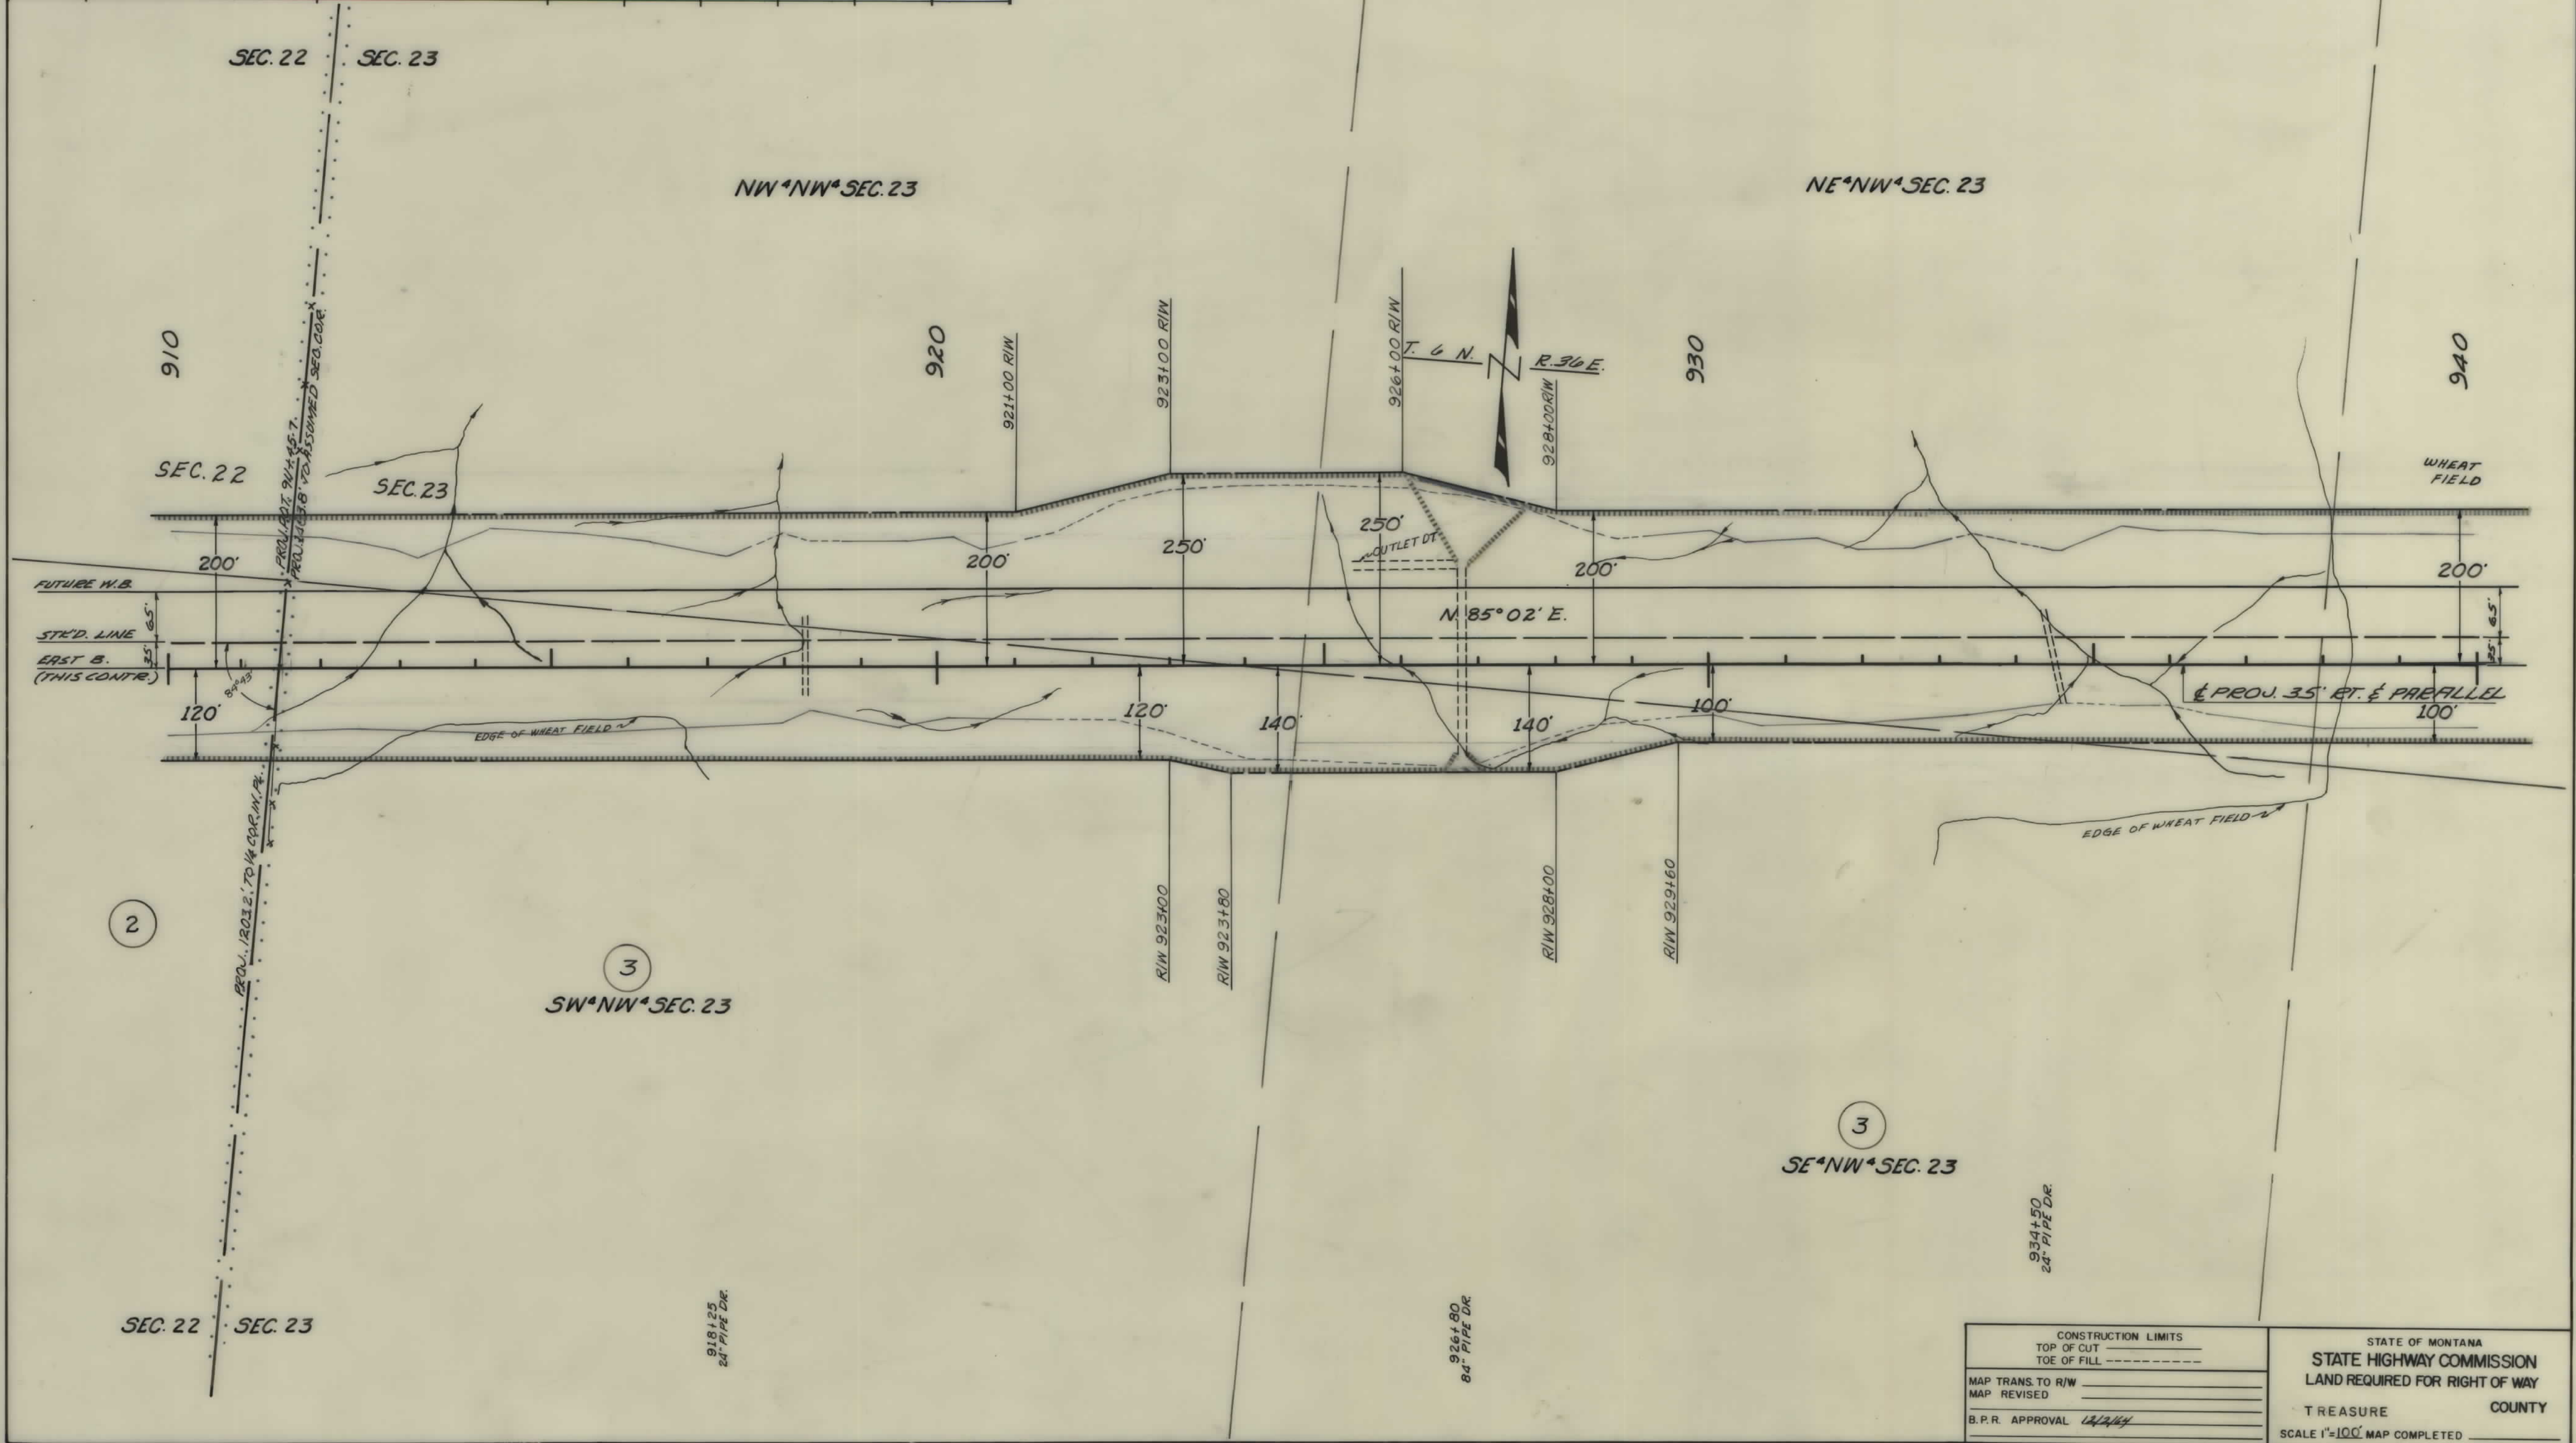

CONSTRUCTION LIMITS		STATE OF MONTANA	
TOP OF CUT		STATE HIGHWAY COMMISSION	
TOE OF FILL		LAND REQUIRED FOR RIGHT OF WAY	
MAP TRANS. TO R/W		TREASURE	
MAP REVISED		COUNTY	
B.P.R. APPROVAL		SCALE 1"=100' MAP COMPLETED	


OWNERSHIPS								
PARCEL	NAME	ADDRESS	TOTAL ACREAGE	GROSS TAKE ACREAGE	P.T.W. ACREAGE	NET TAKE ACREAGE	REMAINDER	
							LEFT	RIGHT
3	ALLEN R. MILLER	HYSHAM, MONT	477.50 AC.	28.59 AC.	0.17 AC.	28.42 AC.	93.09 AC.	355.82 AC.
4	ESTHER ALLEN TRIMM	421-5TH ST, BILLINGS, MONT	557.51 "	12.26 "	0.31 "	11.95 "	22.40 "	522.85 "
5	ELIZABETH ZENT ETAL.	HYSHAM, MONT	320.00 "	38.64 "		38.64 "	62.02 "	219.34 "

FED. ROAD DIST. NO.	STATE	FED. AID PROJECT NUMBERS		STATE NO.	SHEET NO.	TOTAL SHEETS
14 23	13 24	CONST. NO.	R/W NO.	1-94-2(8)67	8942-08	5 20

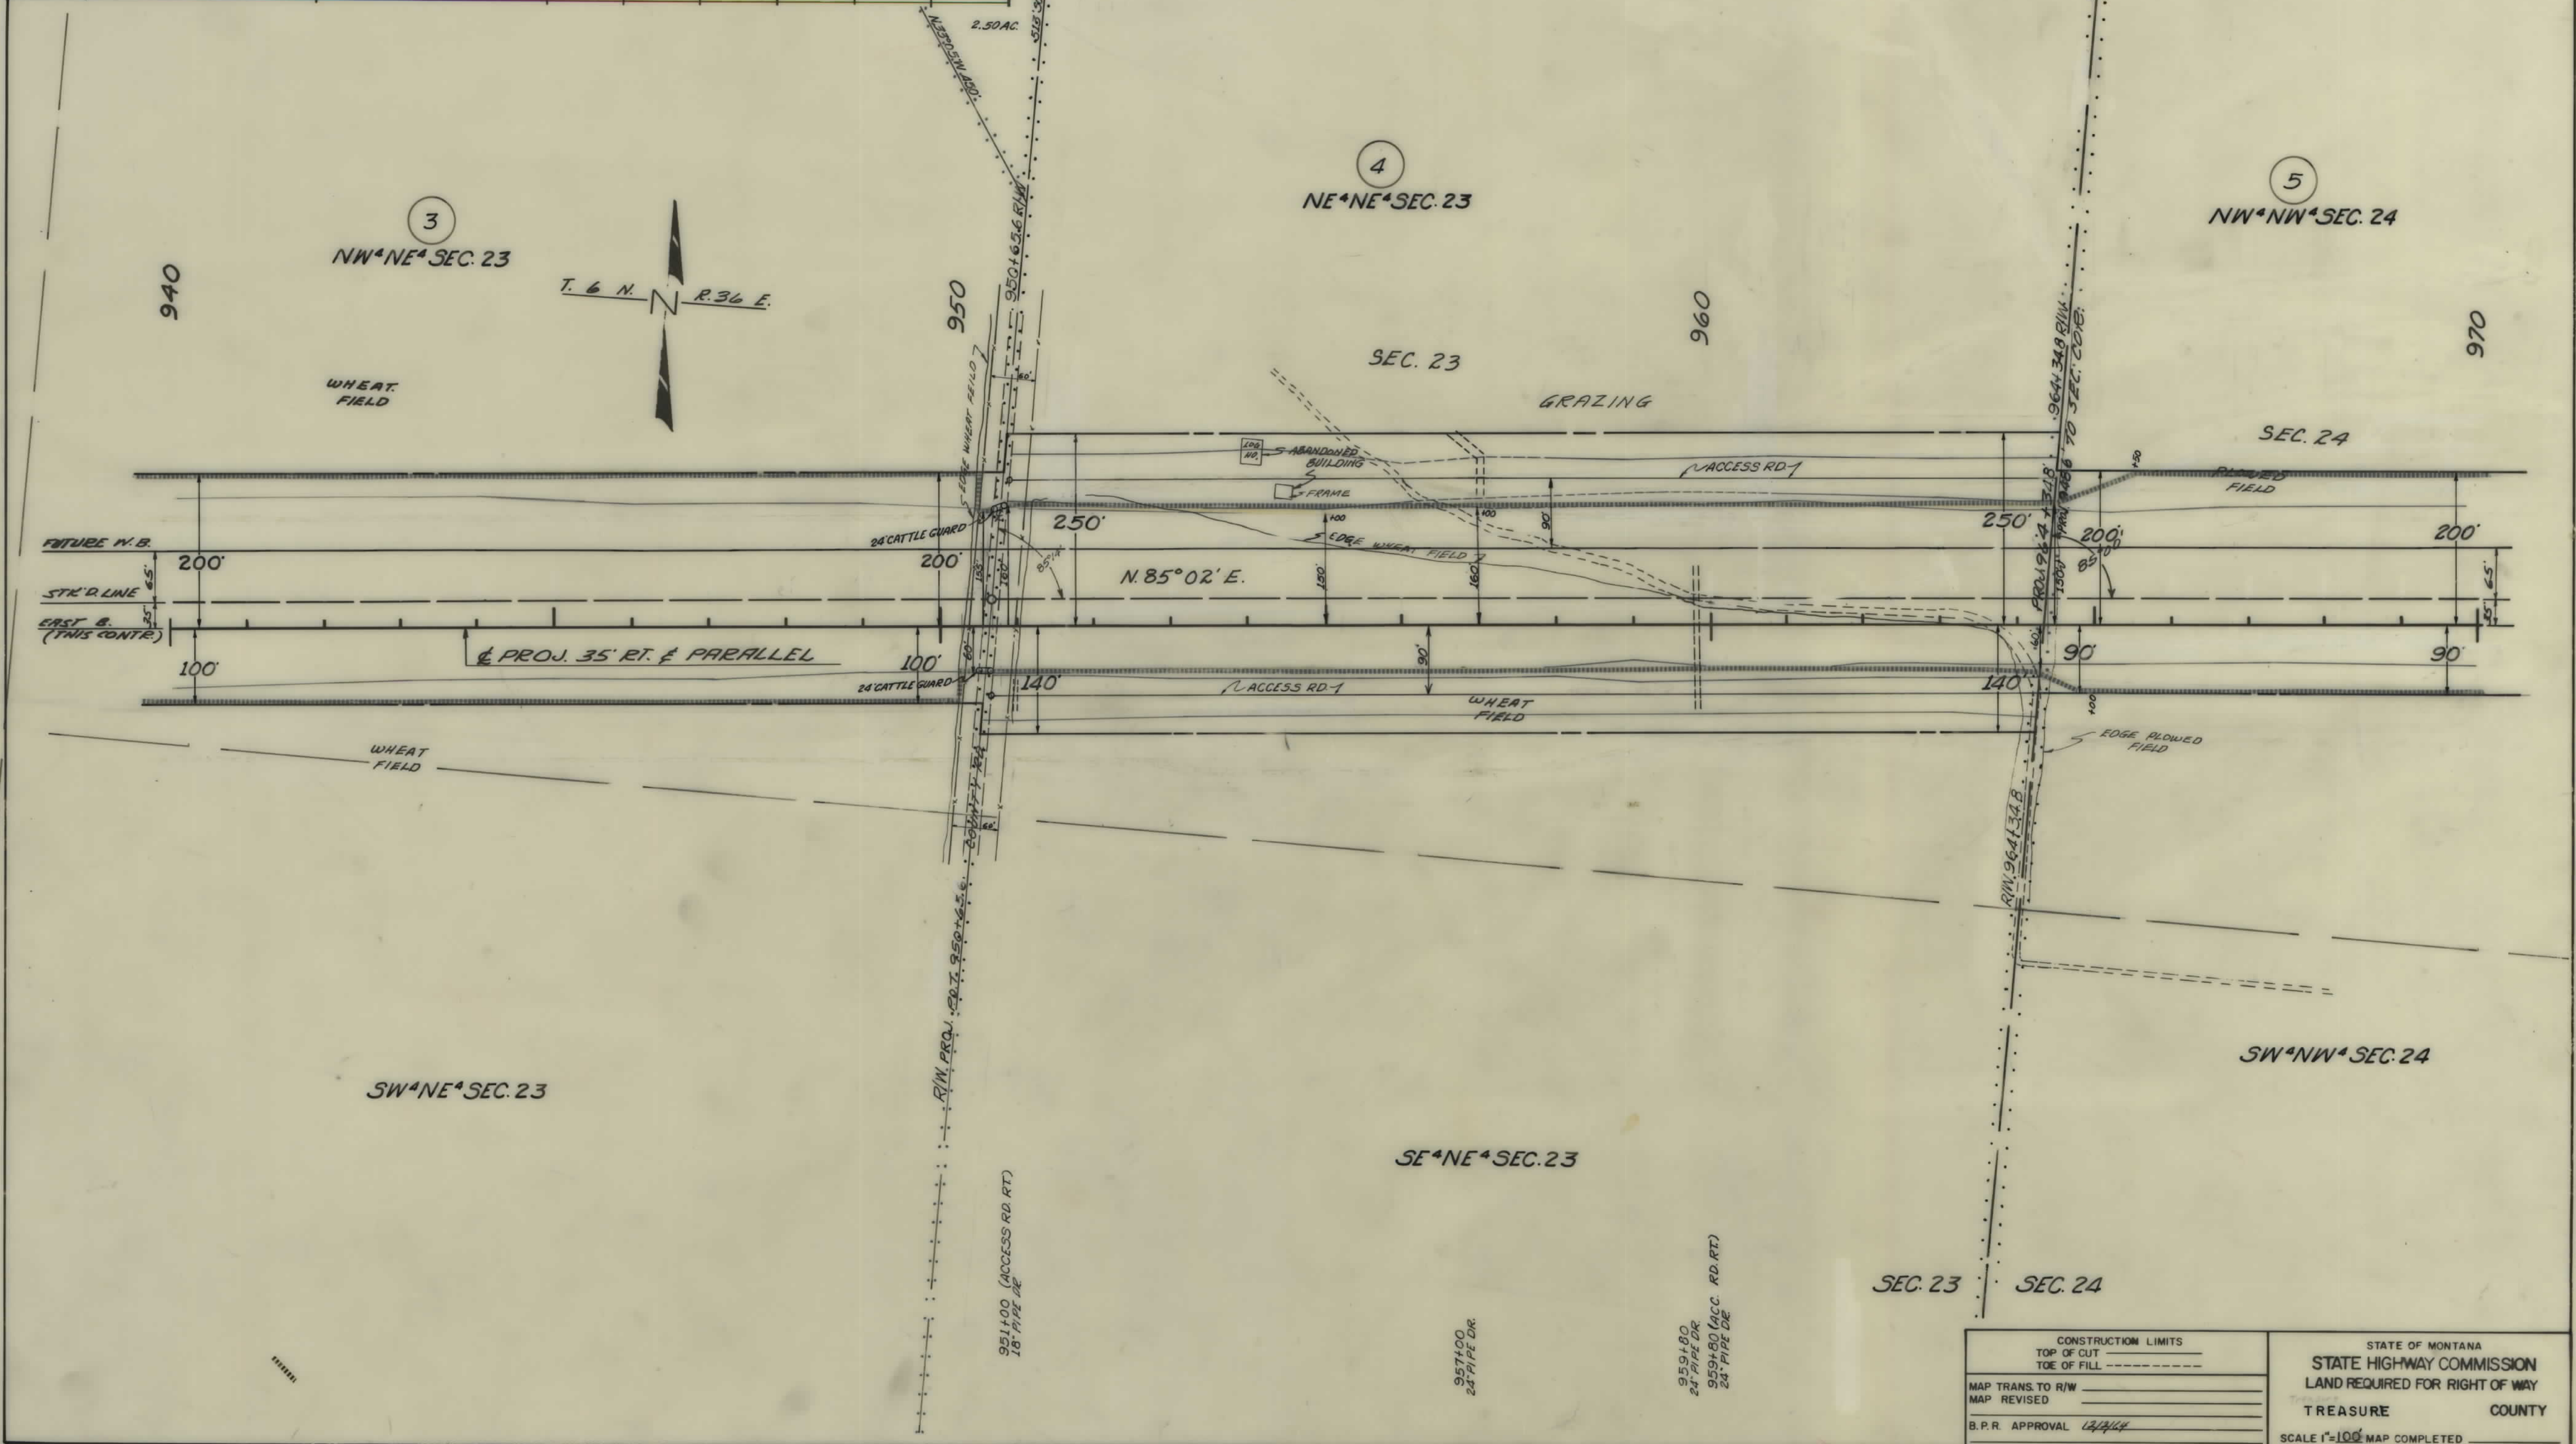

OWNERSHIPS								
PARCEL	NAME	ADDRESS	TOTAL ACREAGE	GROSS TAKE ACREAGE	P.T.W. ACREAGE	NET TAKE ACREAGE	REMAINDER	
							LEFT	RIGHT
5	ELIZABETH ZENTY ET AL.	HYSHAM, MONT.	320.00 AC.	38.64 AC.		38.64 AC.	62.02 AC.	219.34 AC.


FED. ROAD DIST. NO.	STATE	FED. AID PROJECT NUMBERS		STATE NO.	SHEET NO.	TOTAL SHEETS
		CONST. NO.	R/W NO.			
8	MONT.		1-94-2(8) 67	8942-08	6	20

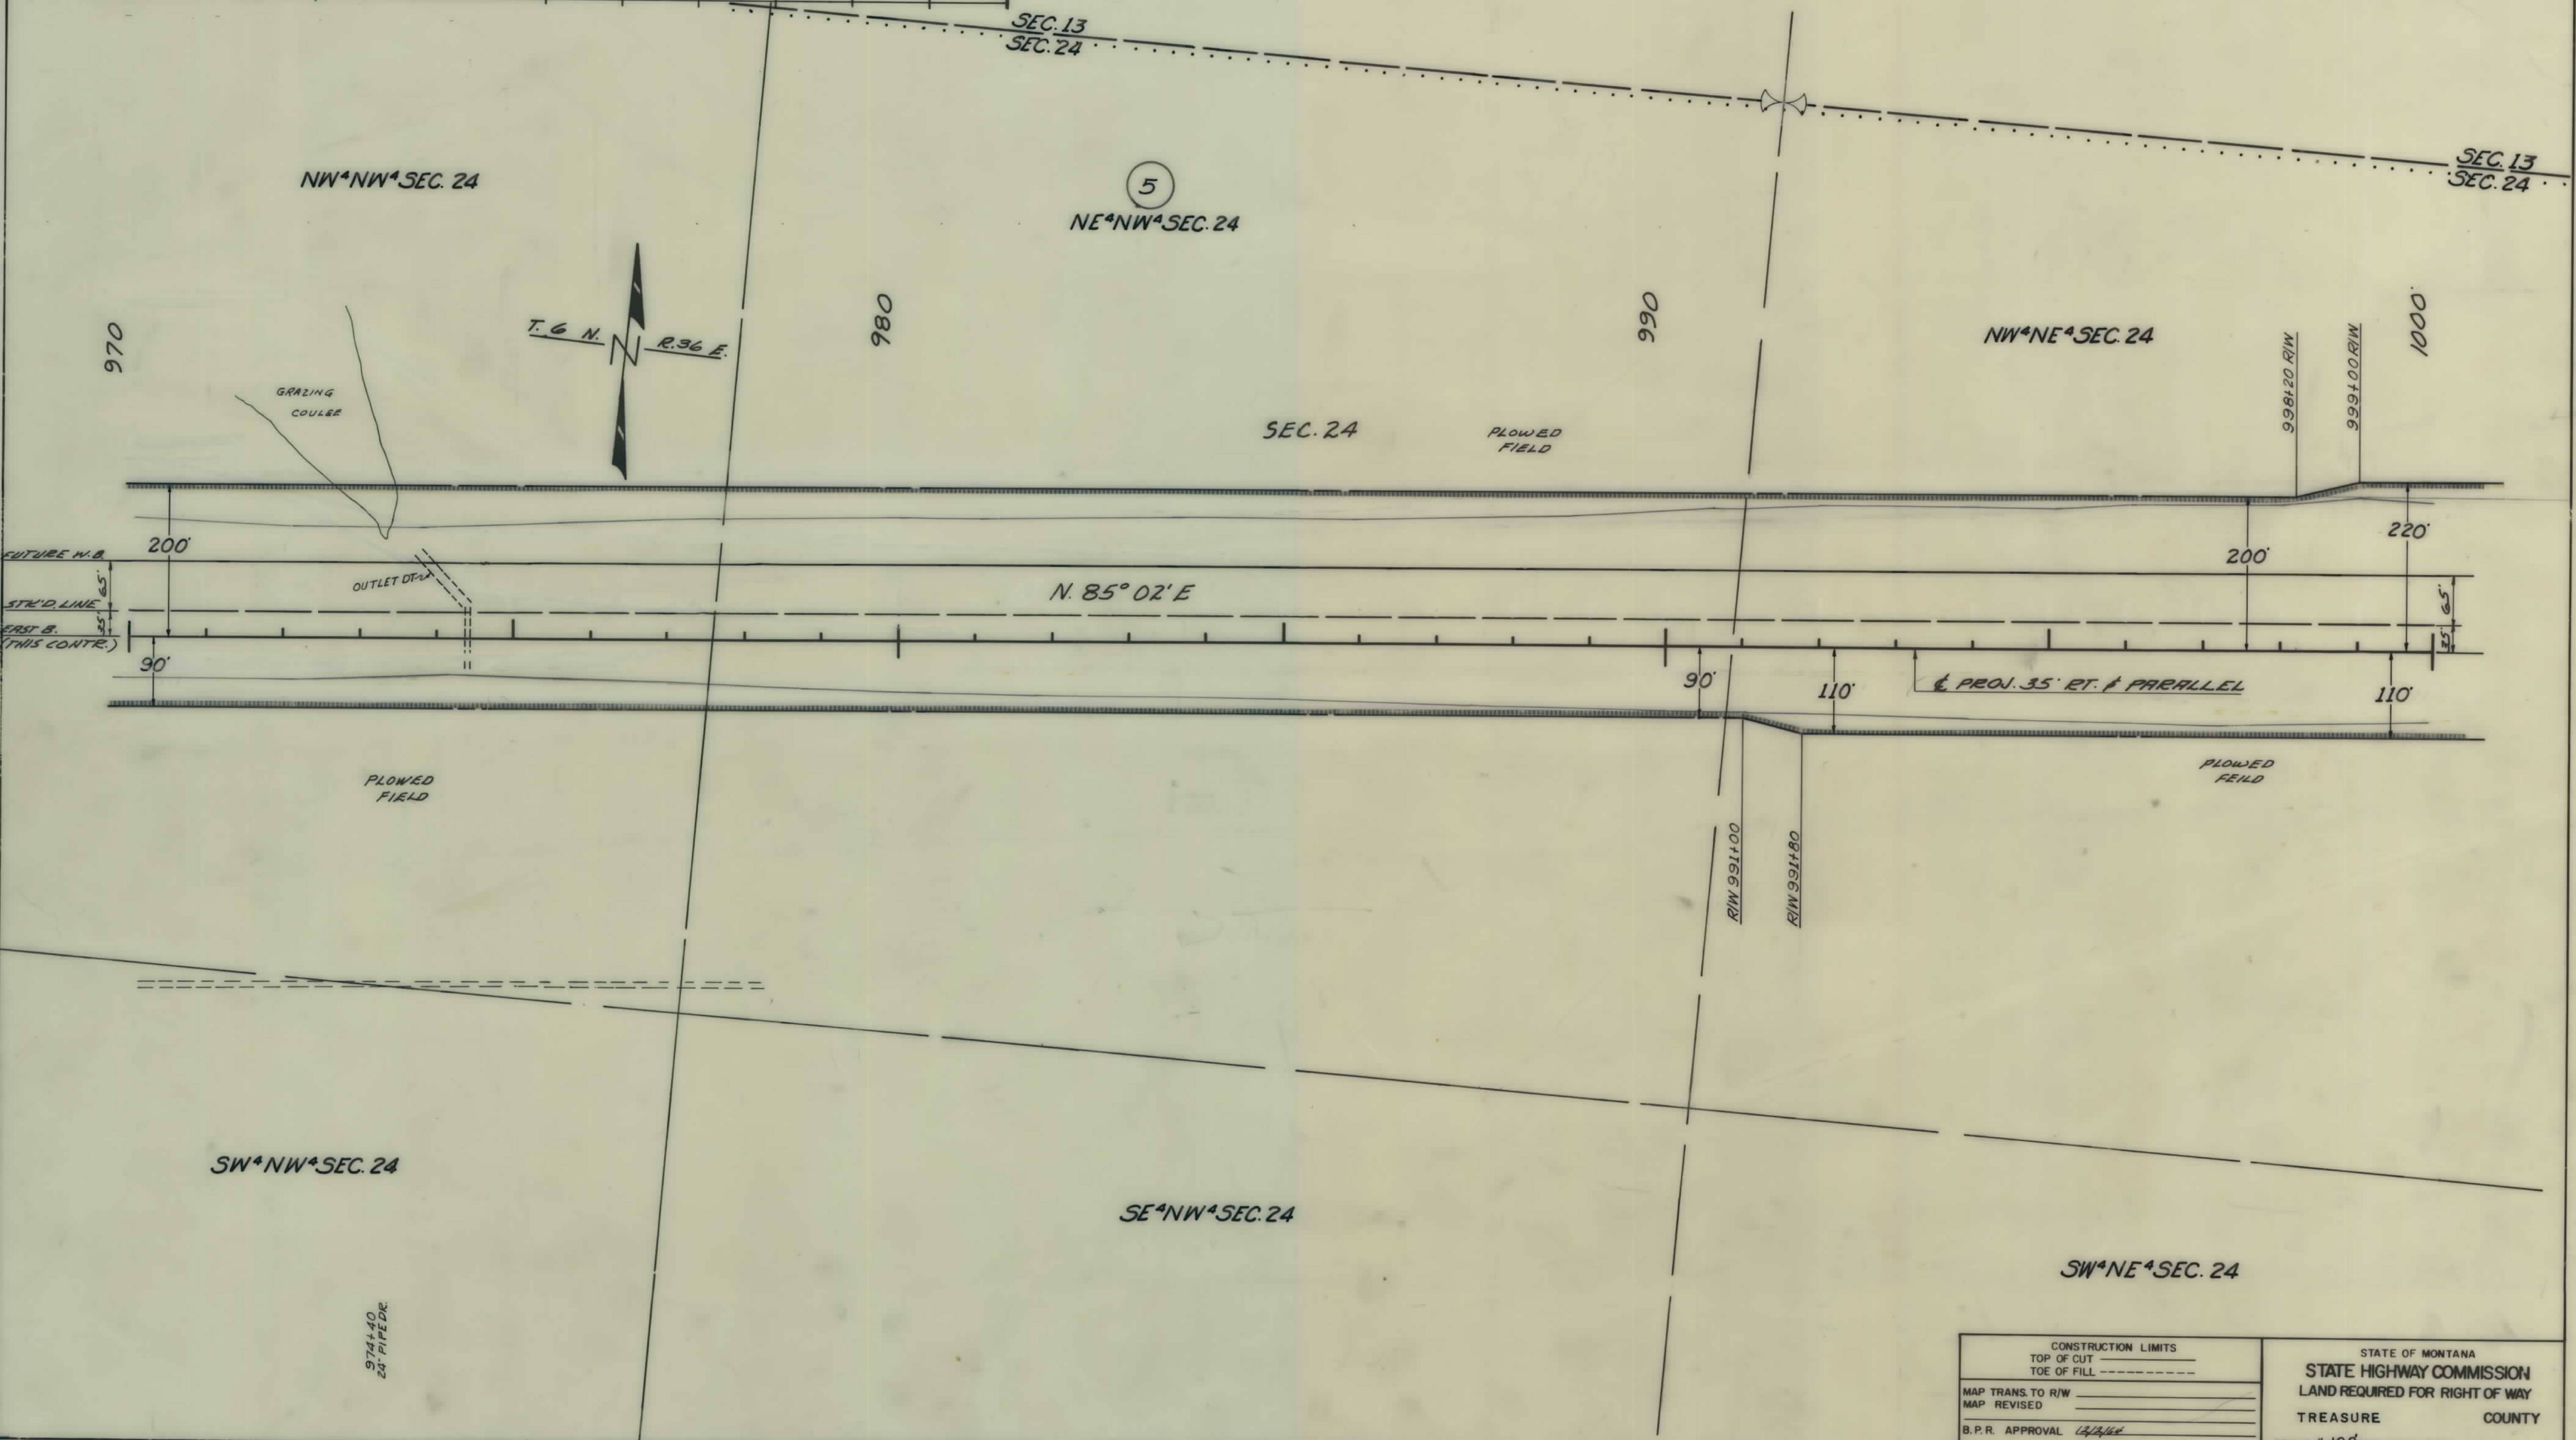


CONSTRUCTION LIMITS		STATE OF MONTANA	
TOP OF CUT -----		STATE HIGHWAY COMMISSION	
TOE OF FILL -----		LAND REQUIRED FOR RIGHT OF WAY	
MAP TRANS. TO R/W		TREASURE	COUNTY
MAP REVISED			
B.P.R. APPROVAL	12/2/44	SCALE 1"=100' MAP COMPLETED	

OWNERSHIPS								
PARCEL	NAME	ADDRESS	TOTAL ACREAGE	GROSS TAKE ACREAGE	R.T.W. ACREAGE	NET TAKE ACREAGE	REMAINDER	
							LEFT	RIGHT
5	ELIZABETH ZENT	HYSHAM, MONT.	320.00 AC	38.64 AC		38.64 AC	62.02 AC	219.34 AC
6	ALLEN R. MILLER	" "		23.70 "		23.70 "		
6A	" "	" "		4.24 "		4.24 "		

FED. ROAD DIST. NO.	STATE	FED. AID PROJECT NO.	CONSTR. NO.	R/W NO.	STATE NO.	SHEET NO.	TOTAL SHEETS
8	MONT.				8942-08	7	20

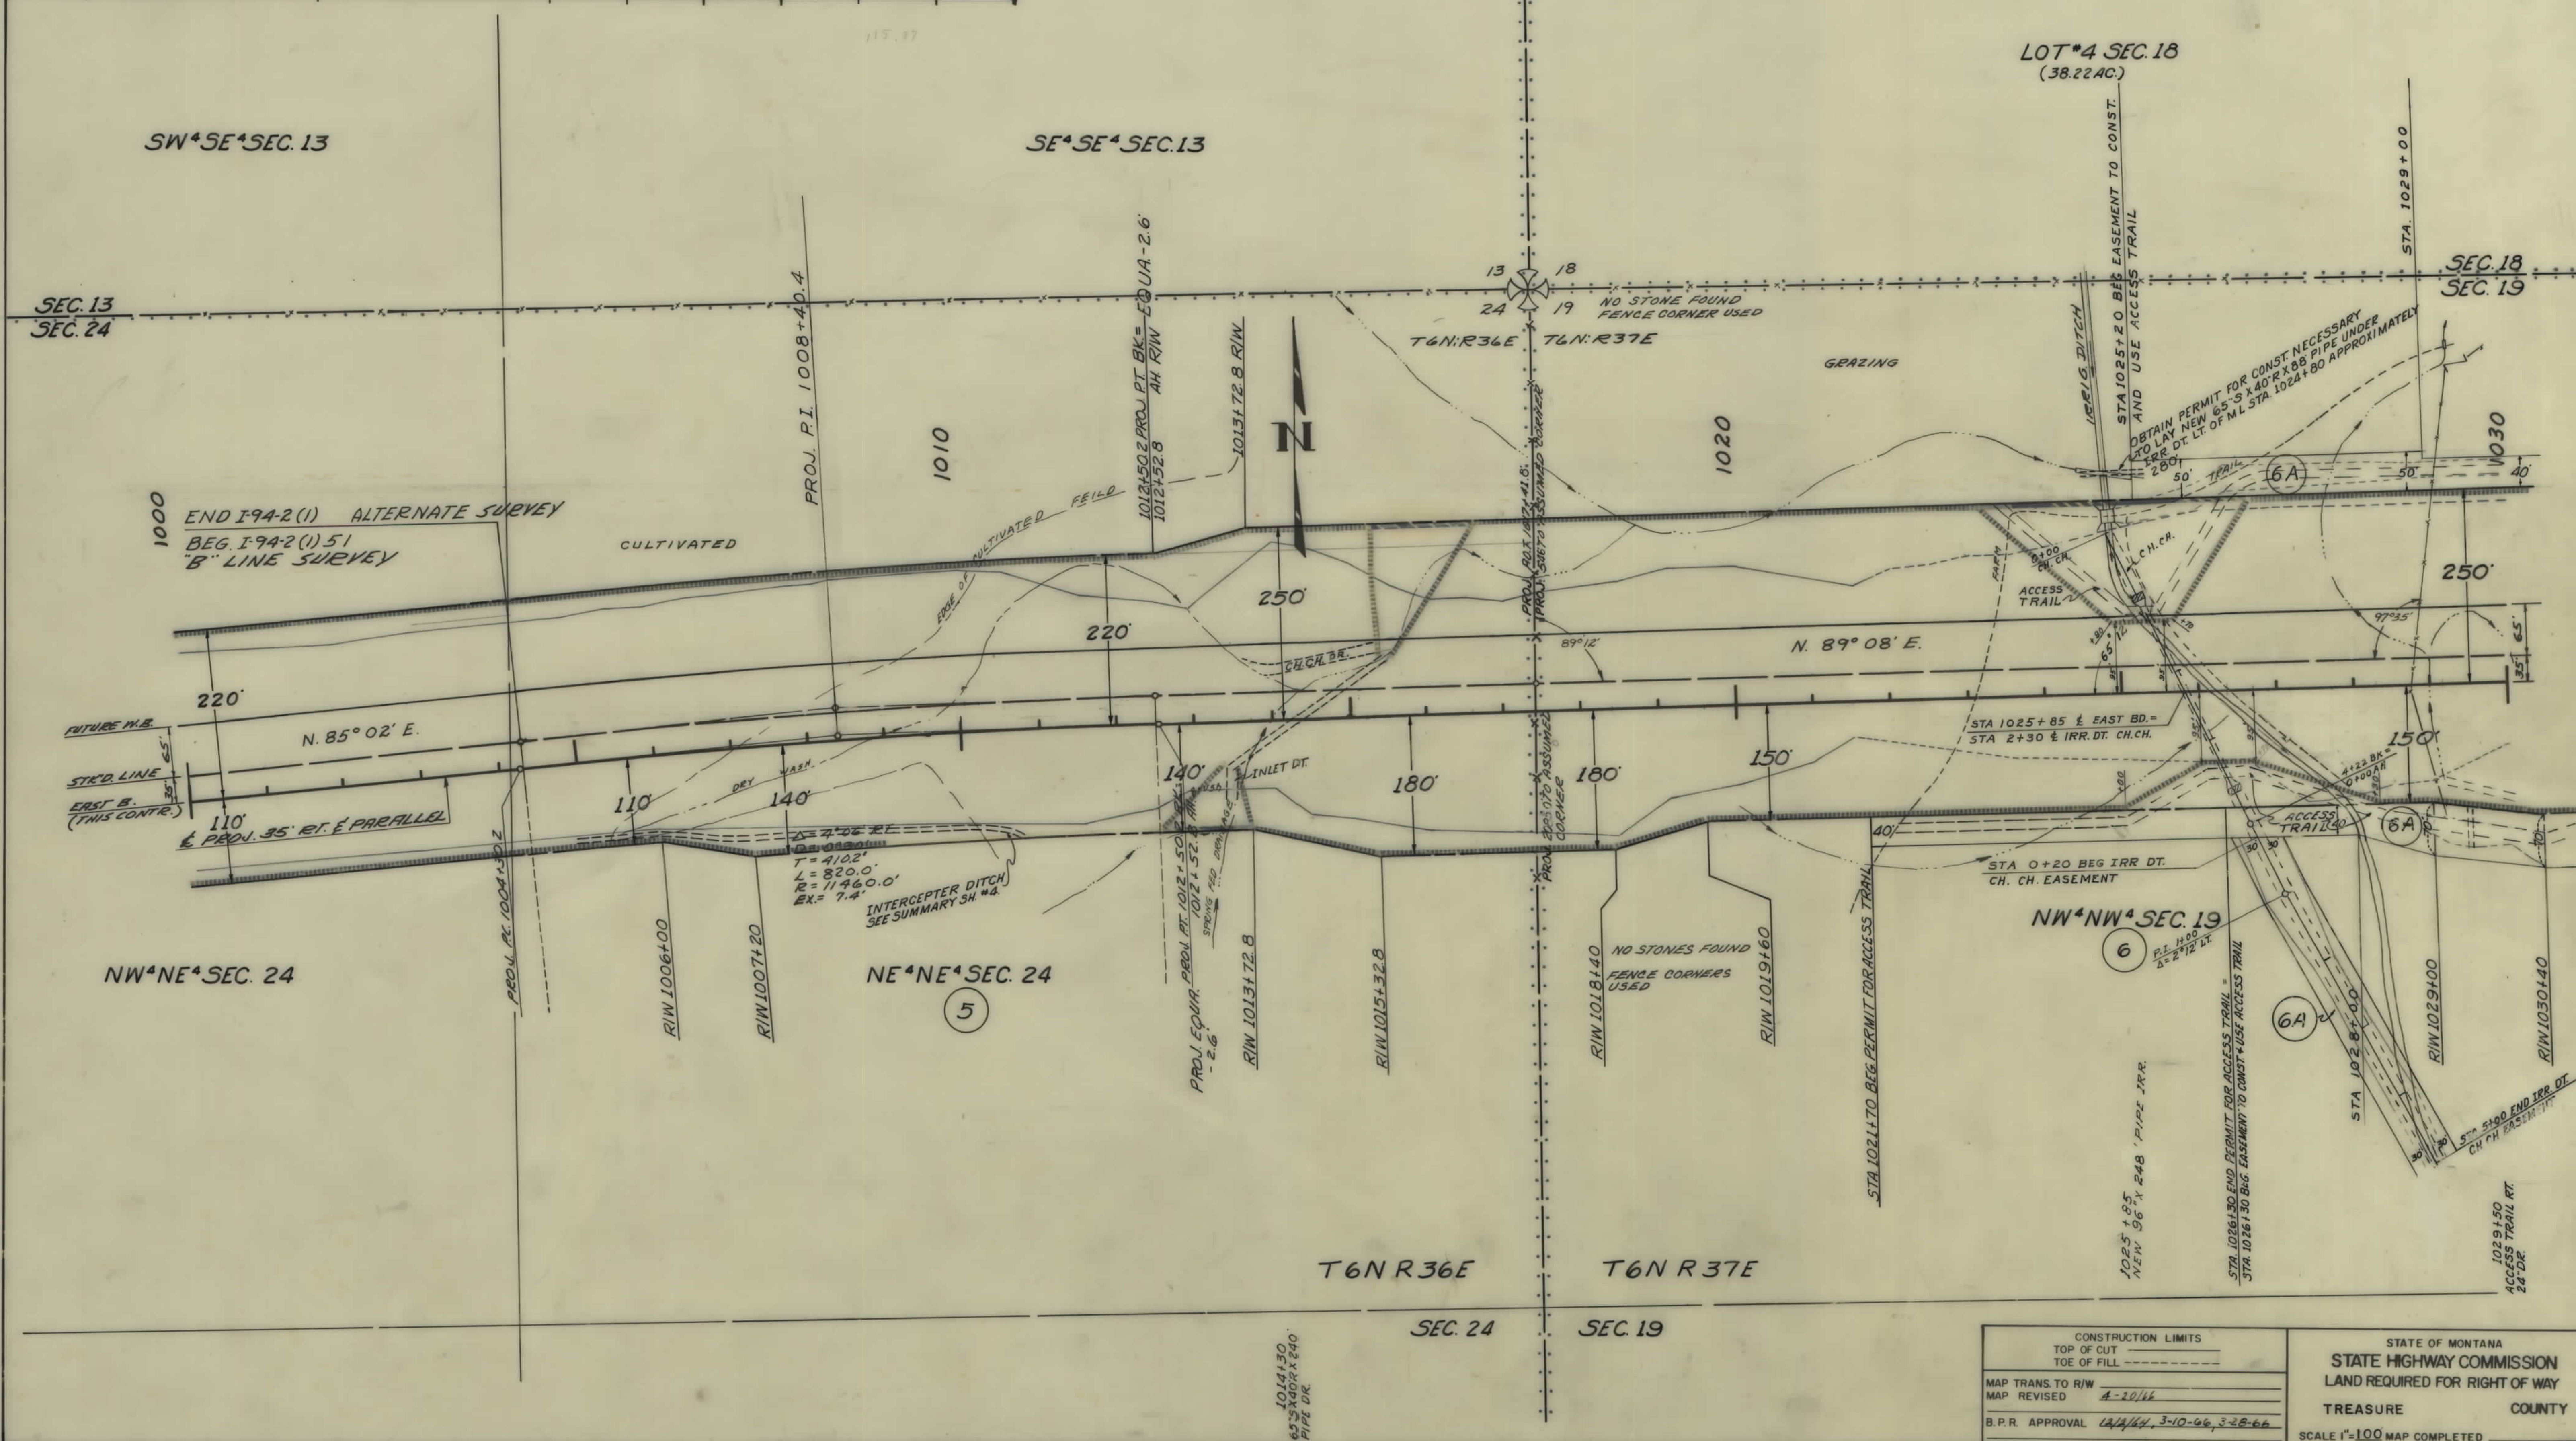


OWNERSHIPS							
PARCEL	NAME	ADDRESS	TOTAL ACREAGE	GROSS TAKE ACREAGE	P.T.W. ACREAGE	NET TAKE ACREAGE	REMAINDER LEFT RIGHT
6	ALLEN R. MILLER	HYSHAM, MONT.		23.70 AC.		23.70 AC.	
17	ALLEN R. MILLER	"		1.33 "		1.33 "	
6(17)	ALLEN R. MILLER	"	316.93 AC.	25.03 "		25.03 "	175.29 AC. 116.61 AC.
7	CLYDE MILLER	"	720.00 "	66.25 "	2.29 AC.	63.96 "	24.29 " 629.46 "
12	HARRY L. MACKLEY	SANDEES,		1.89 "	1.35 "	0.54 "	
6A	ALLEN R. MILLER	HYSHAM, MONT.		4.24 "		4.24 "	

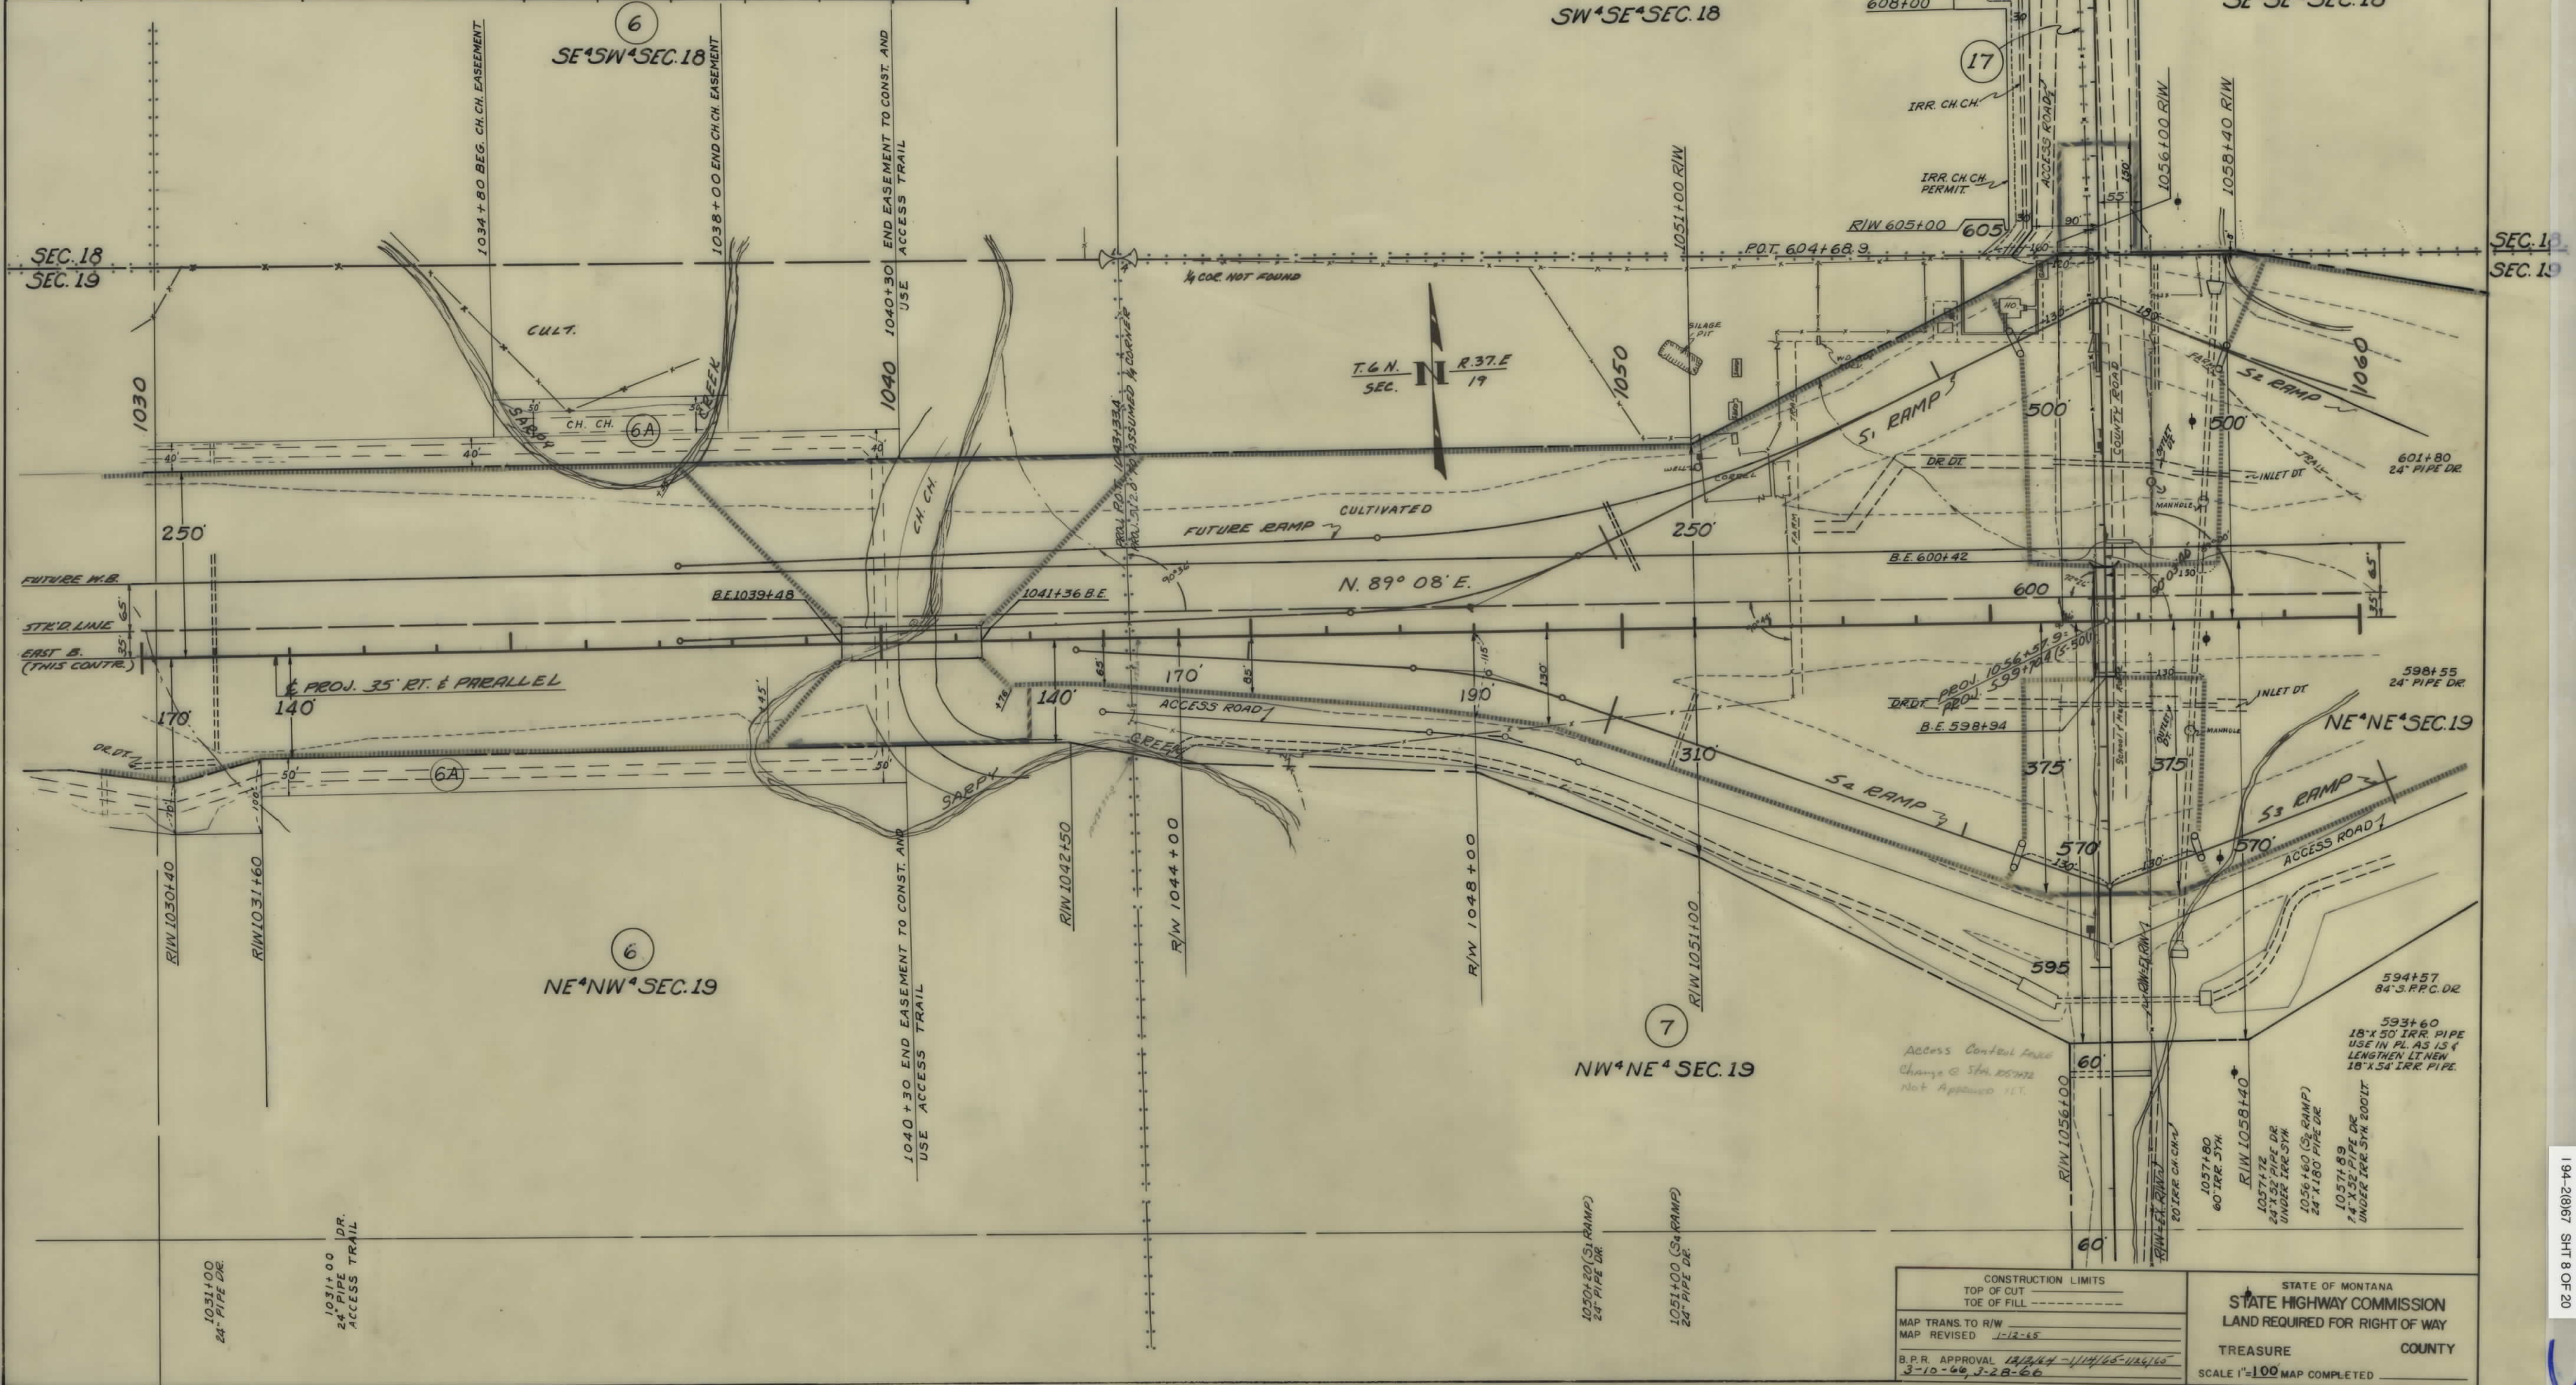

CONSTRUCTION LIMITS TOP OF CUT TOE OF FILL	STATE OF MONTANA STATE HIGHWAY COMMISSION LAND REQUIRED FOR RIGHT OF WAY TREASURE COUNTY SCALE 1"=100' MAP COMPLETED
MAP TRANS. TO R/W MAP REVISED 1-12-65 B.P.R. APPROVAL 1/12/65 - 1/14/65 - 1/26/65 3-10-66, 3-28-66	

OWNERSHIPS								
PARCEL	NAME	ADDRESS	TOTAL ACREAGE	GROSS TAKE ACREAGE	P.T.W. ACREAGE	NET TAKE ACREAGE	REMAINDER	
							LEFT	RIGHT
7	CLYDE MILLER	HYSHAM, MONT.	720.00 AC.	66.25 AC.	2.29 AC.	63.96 AC.	24.29 AC.	629.46 AC.
8	DAN J. DEVENY	JANDERS, "	640.00 "	23.69 "		23.69 "	12.31 "	604.00 "


FED. ROAD DIST. NO.	STATE	FED. AID PROJECT NUMBERS	STATE NO.	SHEET NO.	TOTAL SHEETS
8	MONT.	CONST. NO. R/W NO.	1-94-2(8)67	8942 08	11 20

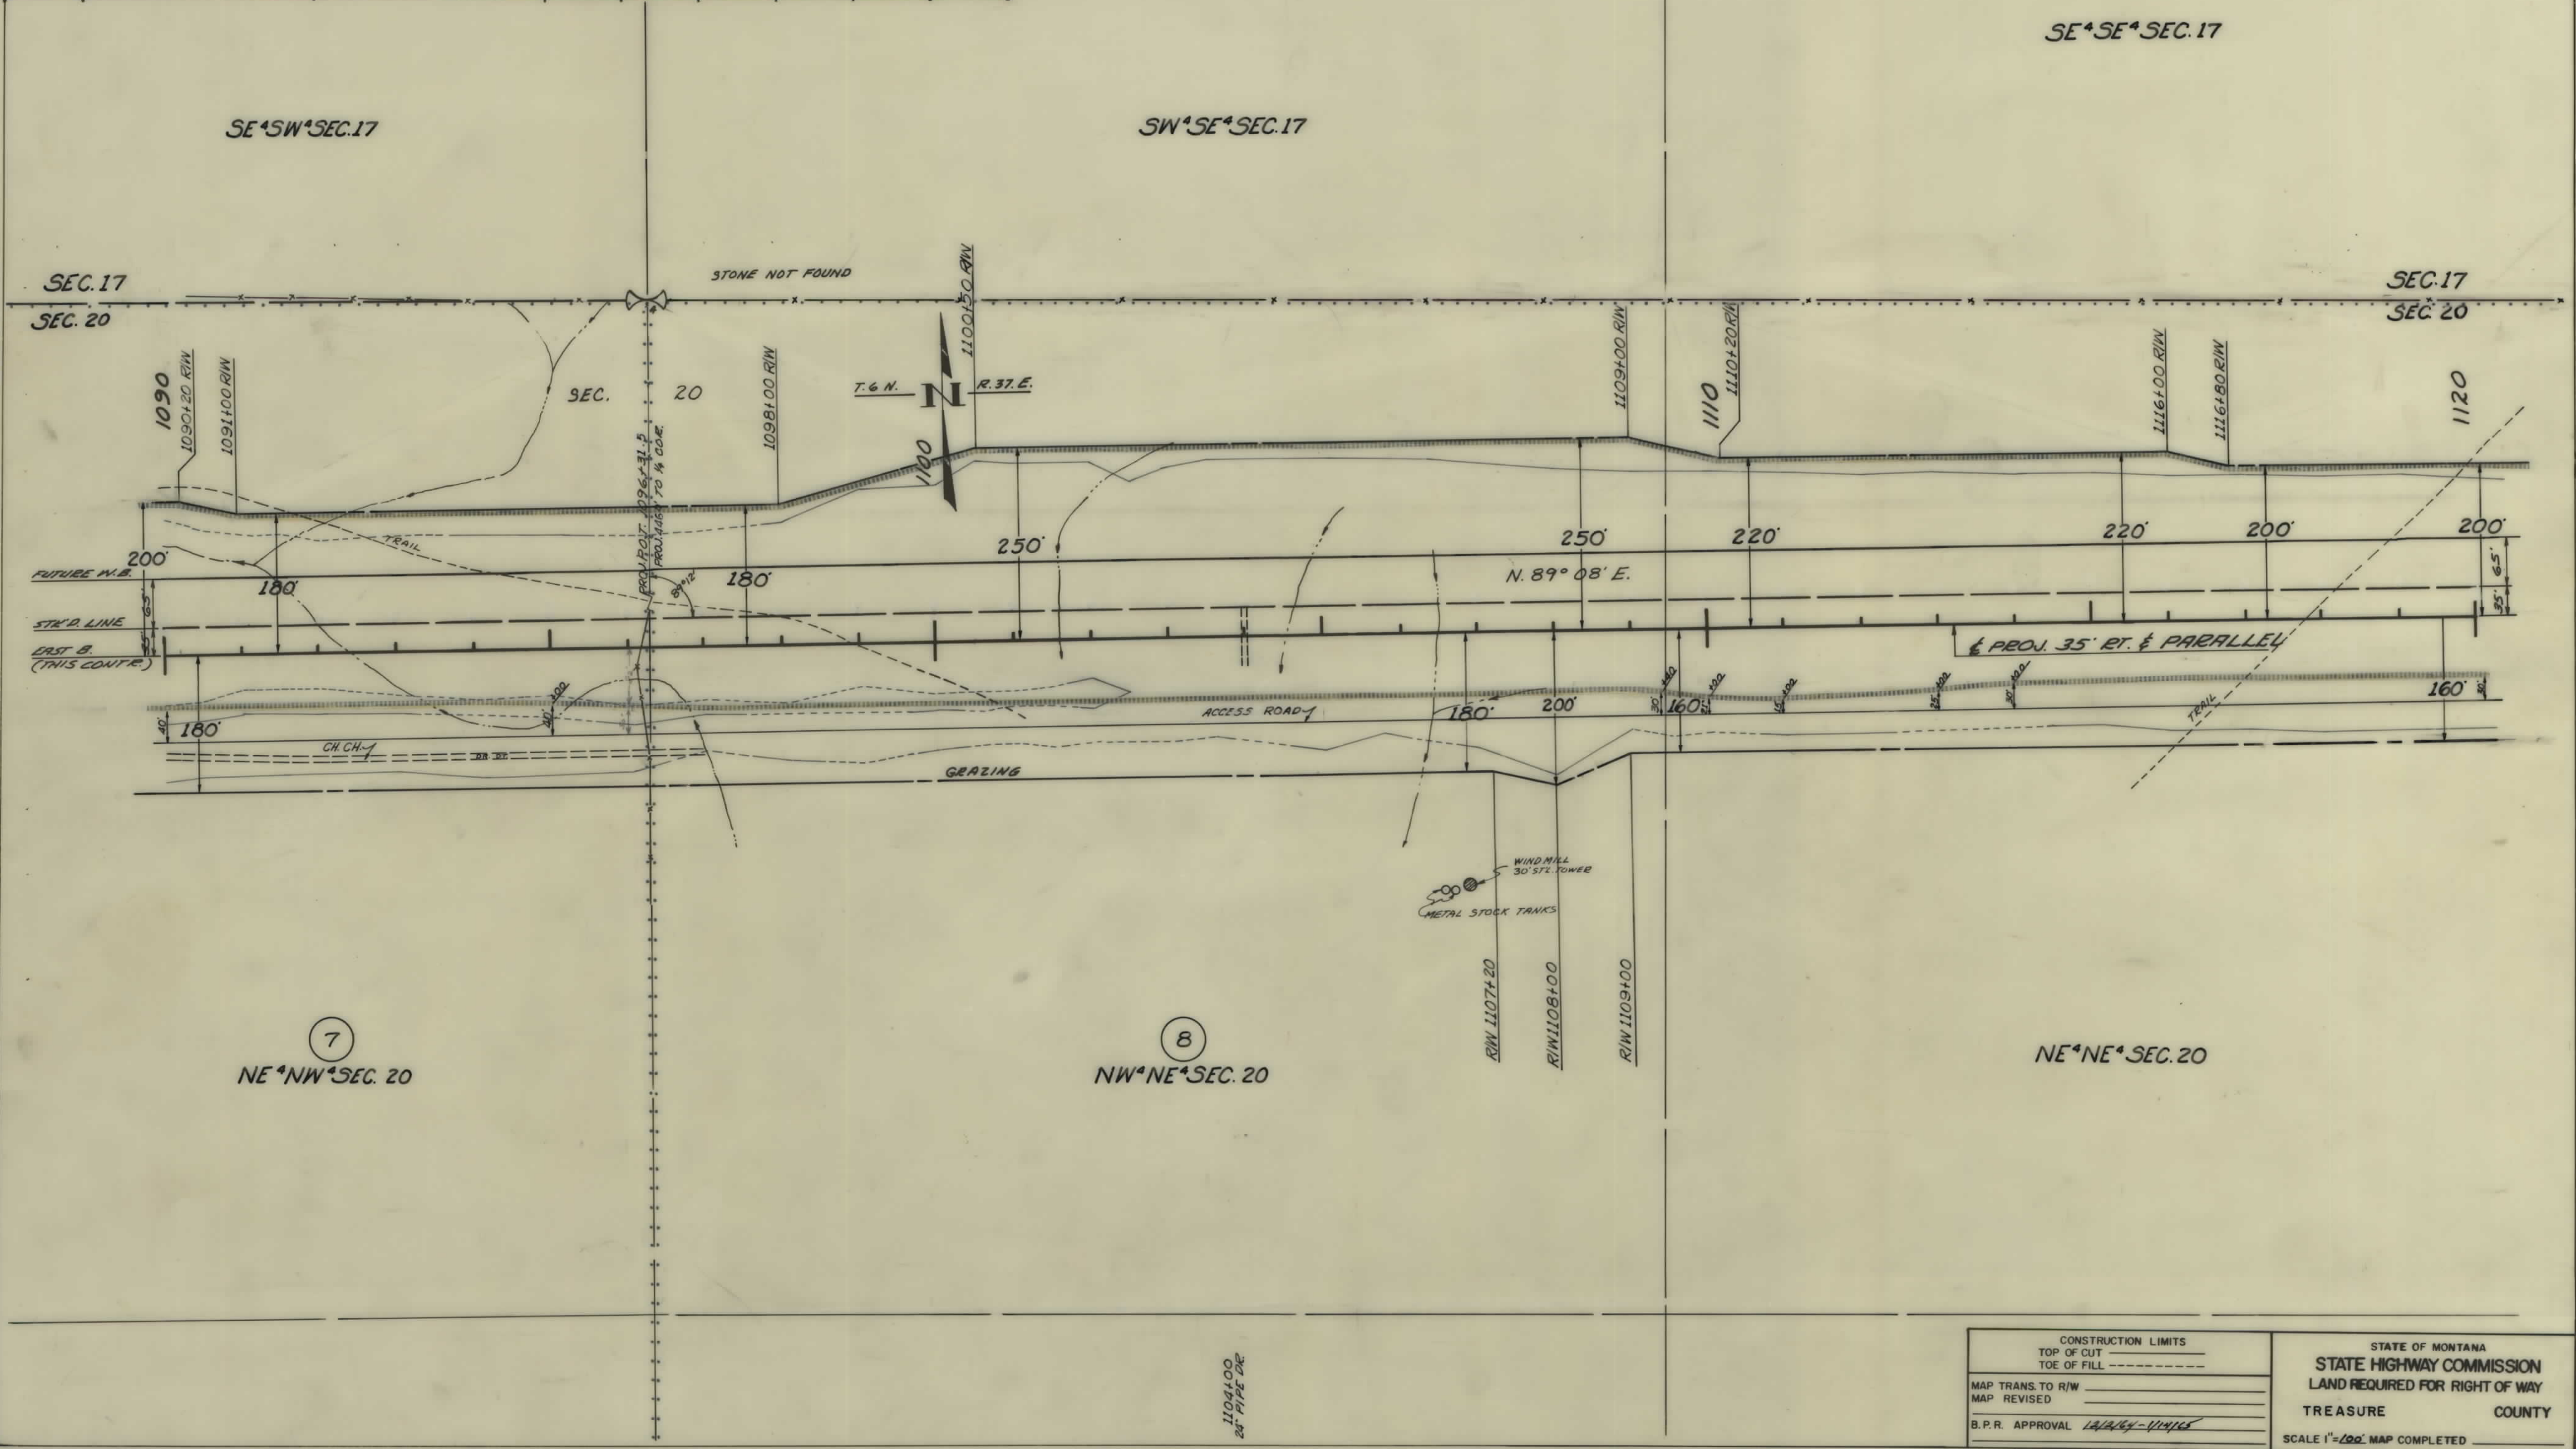

CONSTRUCTION LIMITS		STATE OF MONTANA	
TOP OF CUT		STATE HIGHWAY COMMISSION	
TOE OF FILL		LAND REQUIRED FOR RIGHT OF WAY	
MAP TRANS. TO R/W		TREASURE COUNTY	
MAP REVISED		SCALE 1"=200' MAP COMPLETED	
B.P.R. APPROVAL		1-94-2(8)67-11/1/67	

OWNERSHIPS							
PARCEL	NAME	ADDRESS	TOTAL ACREAGE	GROSS TAKE ACREAGE	P.T.W. ACREAGE	NET TAKE ACREAGE	REMAINDER LEFT RIGHT
8	DAN J. DEVENY	HYSHAM, MONT	640.00 AC.	23.69 AC.		23.69 AC.	12.31 AC. 604.00 AC.
9	EDNA L. MACKLEY, CONT. PUR. KENNETH MACKLEY	HYSHAM, MONT	320.00 "	33.78 "		33.78 "	23.35 " 262.87 "


FED. ROAD DIST. NO.	STATE	FED. AID PROJECT NUMBERS CONST. NO.	R/W NO.	STATE NO.	SHEET NO.	TOTAL SHEETS
8	MONT.		1-94-2(8)67	8942-08	12	20

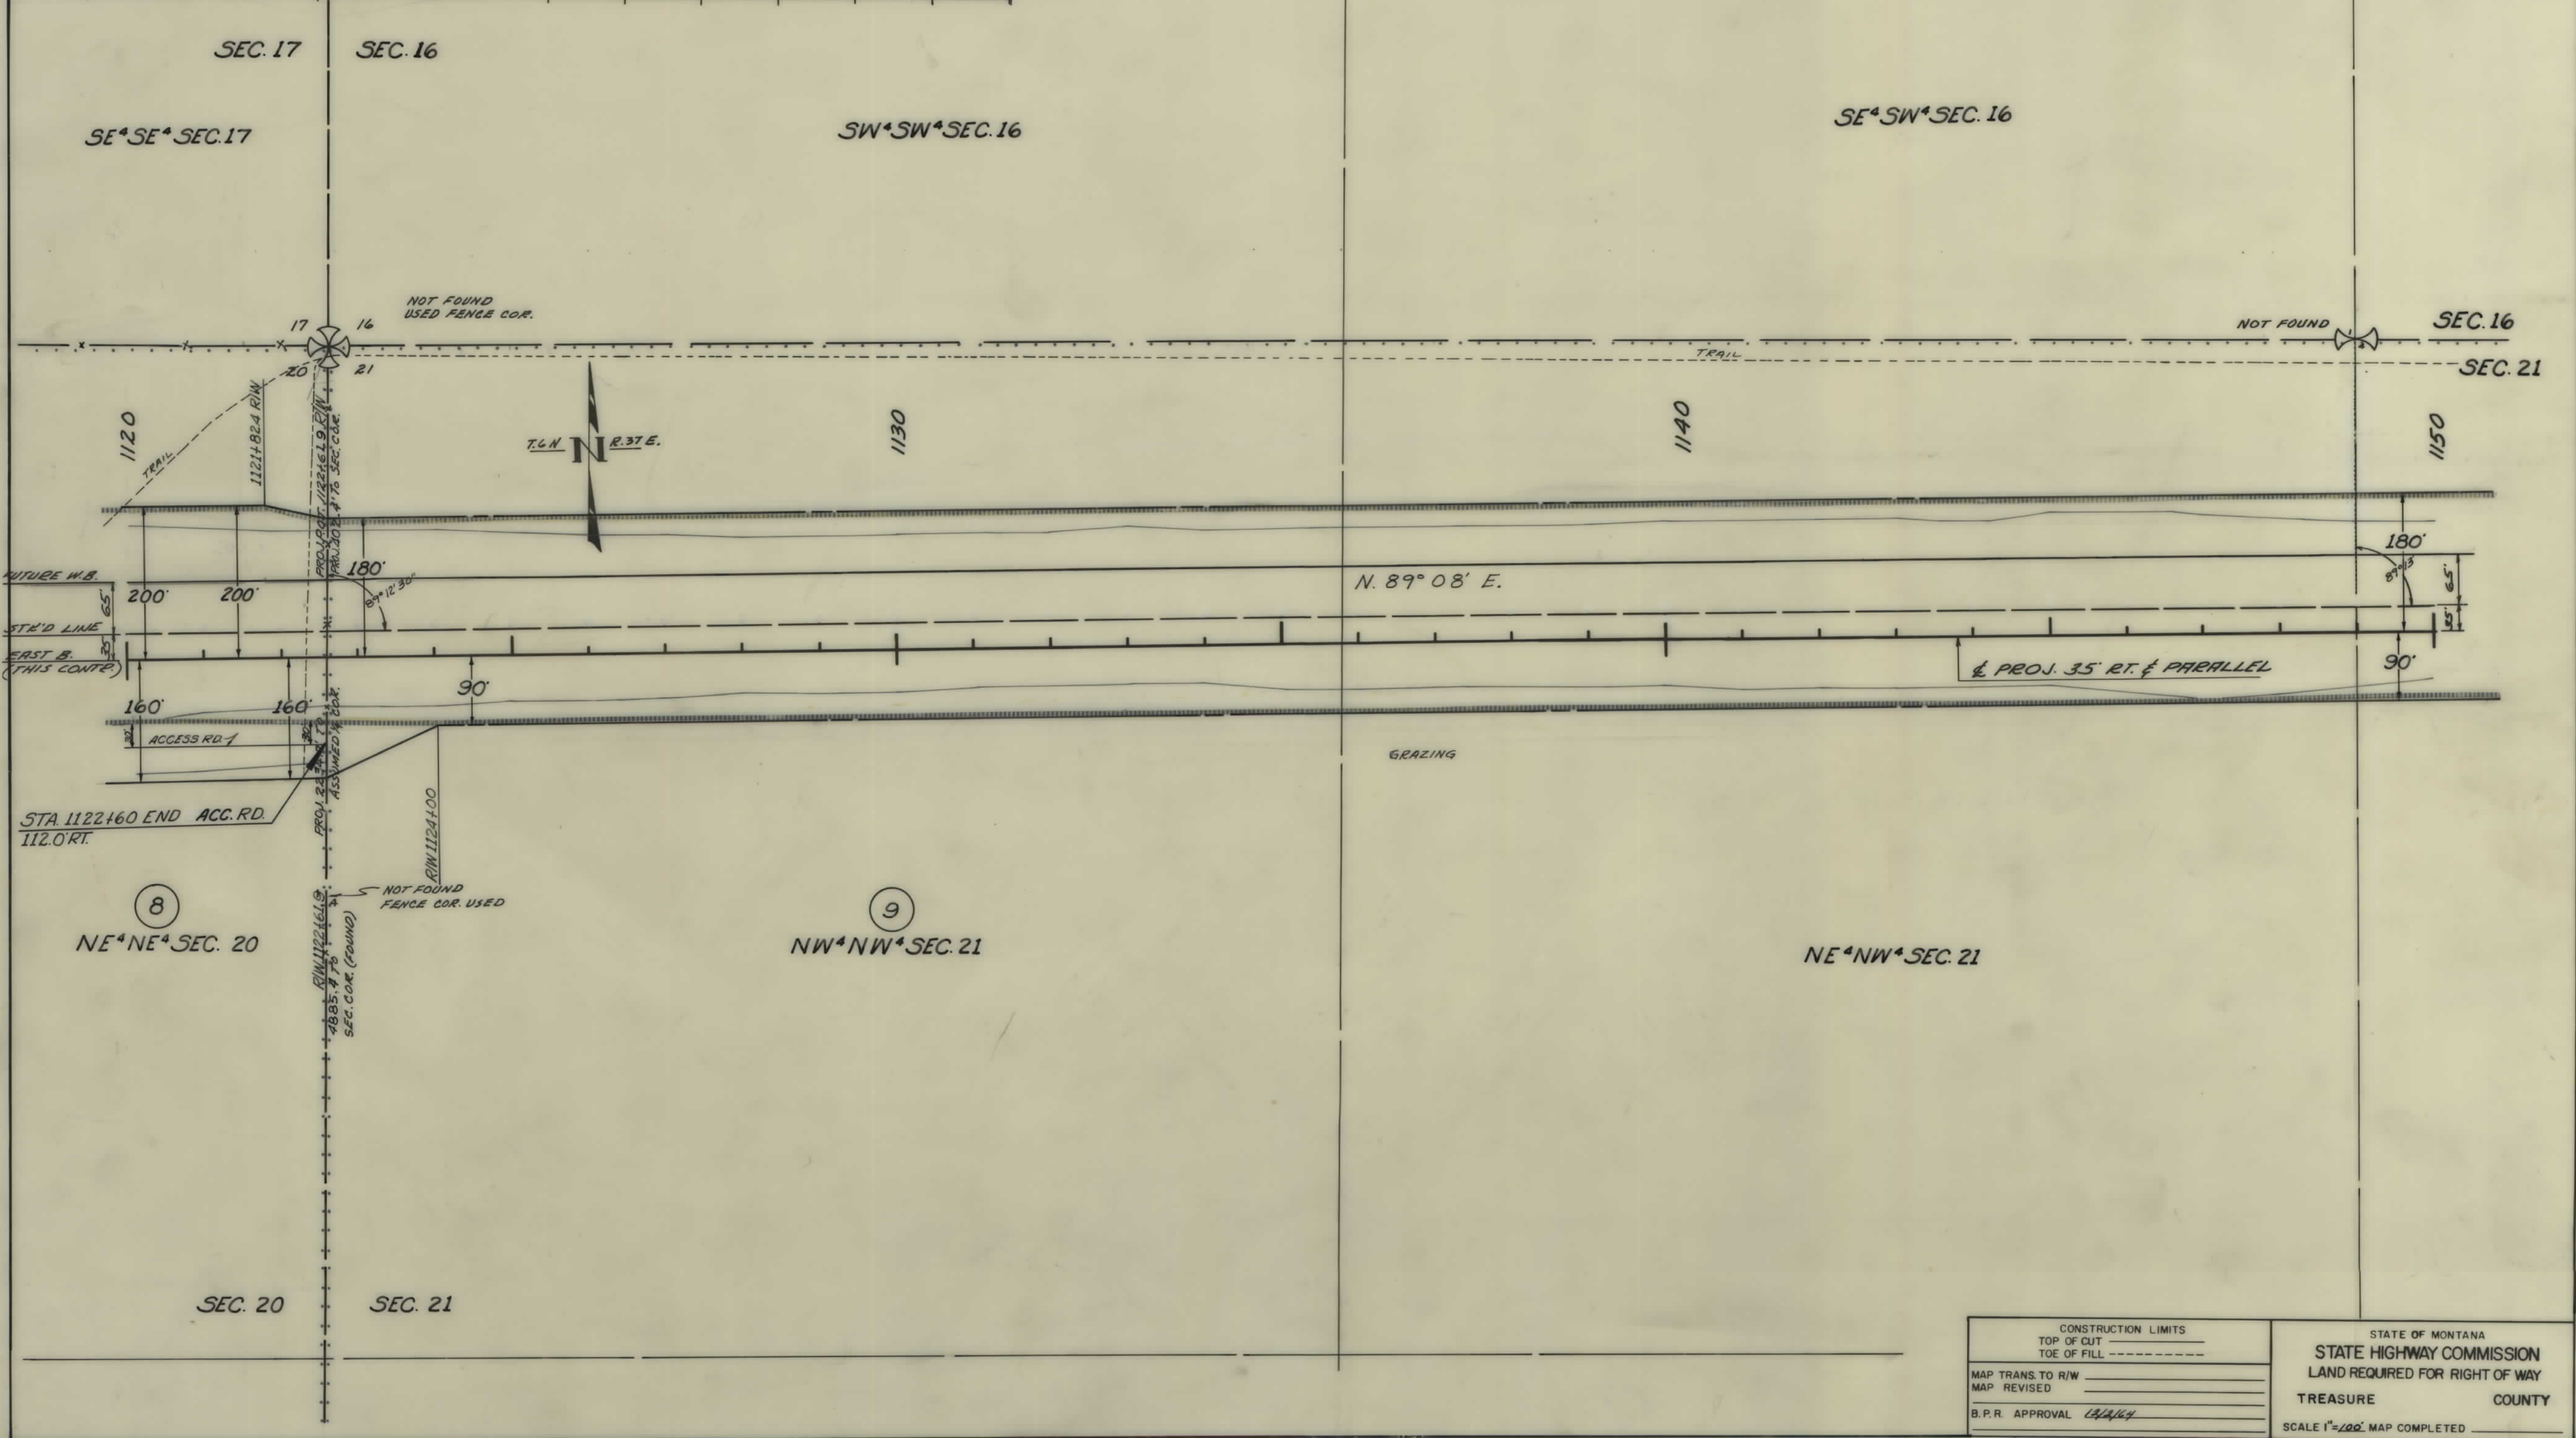

CONSTRUCTION LIMITS TOP OF CUT _____ TOE OF FILL _____		STATE OF MONTANA STATE HIGHWAY COMMISSION LAND REQUIRED FOR RIGHT OF WAY TREASURE COUNTY SCALE 1"=100' MAP COMPLETED _____
MAP TRANS. TO R/W _____		
MAP REVISED _____		
B.P.R. APPROVAL <i>12/1/64</i>		

OWNERSHIPS								
PARCEL	NAME	ADDRESS	TOTAL ACREAGE	GROSS TAKE ACREAGE	PT. W. ACREAGE	NET TAKE ACREAGE	REMAINDER	
							LEFT	RIGHT
9	EDNA L. MACKLEY, CONTR. PUR. KENNETH MACKLEY	HYSHAM, MONT.	320.00 AC.	33.78 AC.		33.78 AC.	23.35 AC.	262.87 AC.
10	DAN DEVENY, JR., CONTR. PUR., DAN J. DEVENY, JR.	HYSHAM, MONT.		33.15 "		33.15 "		


FED. ROAD DIST. NO.	STATE	FED. AID PROJECT CONST. NO.	NUMBERS R/W NO.	STATE NO.	SHEET NO.	TOTAL SHEETS
8	MONT.		1-94-2(8)67	8942-08	13	20

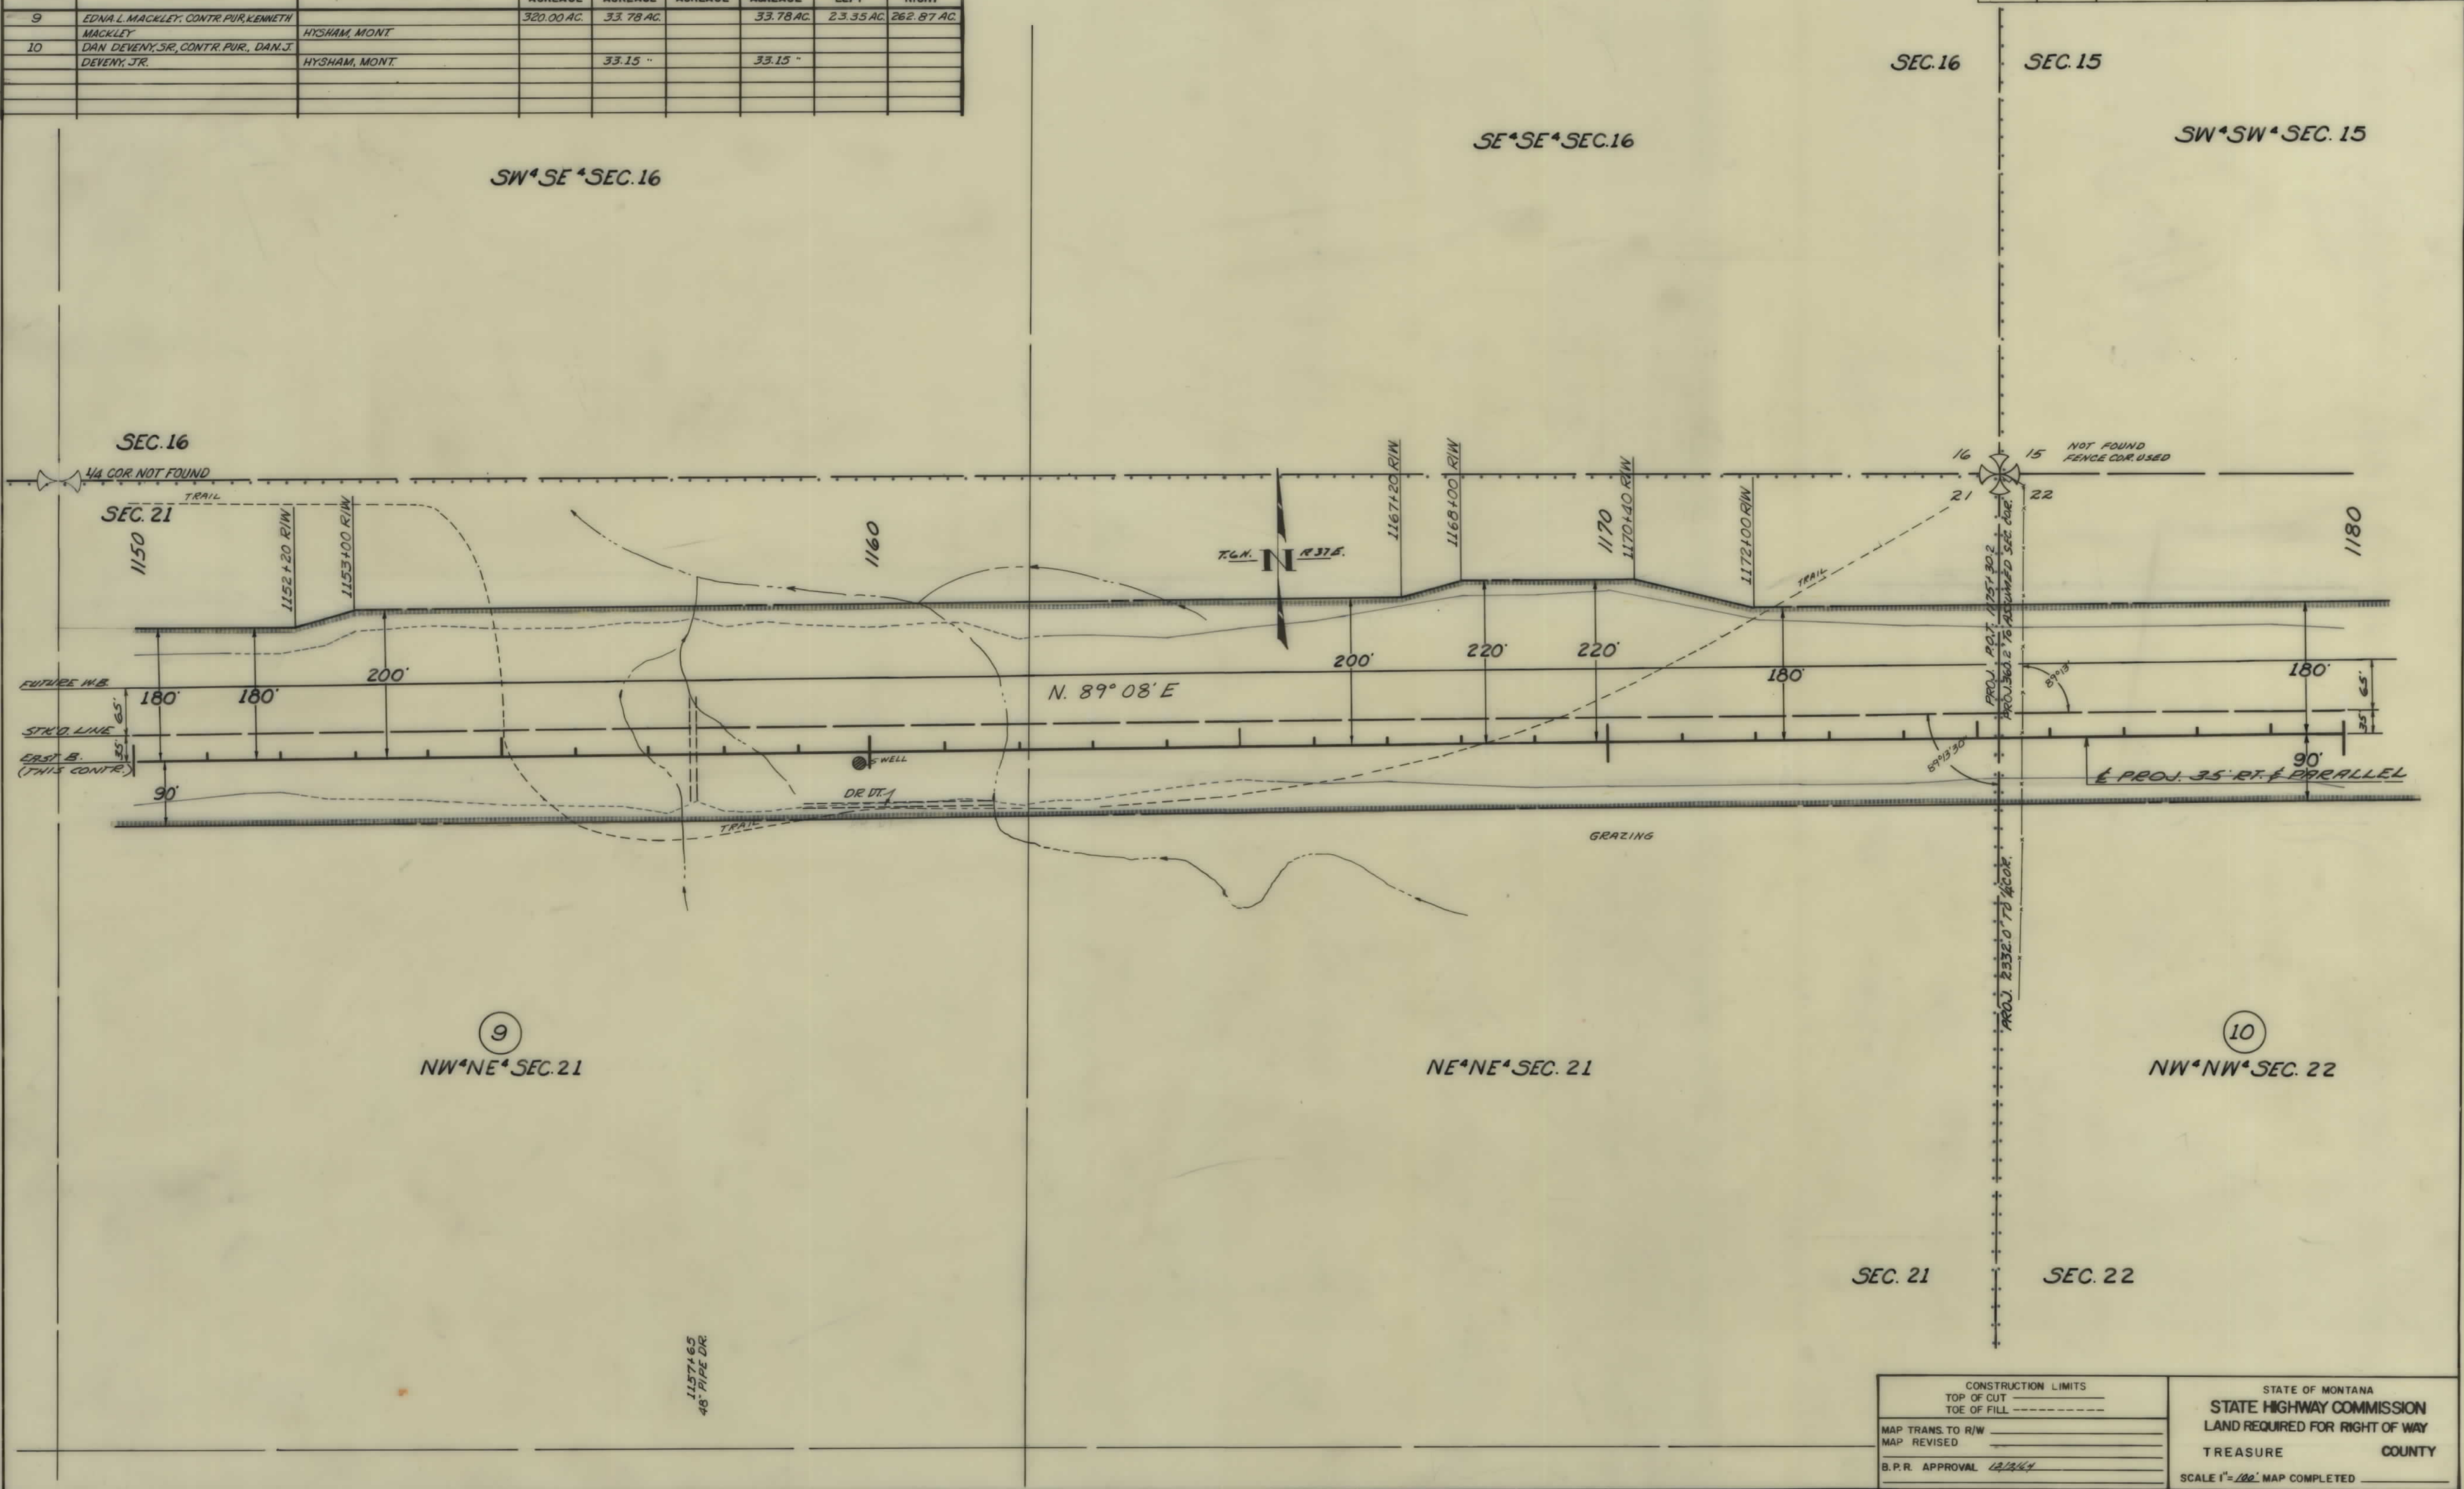

CONSTRUCTION LIMITS		STATE OF MONTANA	
TOP OF CUT	TOE OF FILL	STATE HIGHWAY COMMISSION	
MAP TRANS. TO R/W		LAND REQUIRED FOR RIGHT OF WAY	
MAP REVISED		TREASURE COUNTY	
B.P.R. APPROVAL 12/19/64		SCALE 1"=200'. MAP COMPLETED	

OWNERSHIPS								
PARCEL	NAME	ADDRESS	TOTAL ACREAGE	GROSS TAKE ACREAGE	P.T.W. ACREAGE	NET TAKE ACREAGE	REMAINDER	
							LEFT	RIGHT
10	DAN DEVENY, SR, CONTR PUR, DAN J. DEVENY, JR.	SANDERS, MONT		33.15 AC.		33.15 AC.		


FED. ROAD DIST. NO.	STATE	FED. AID PROJECT NUMBERS		STATE NO.	SHEET NO.	TOTAL SHEETS
		CONST. NO.	R/W NO.			
8	MONT.		1-94-2*(8)67	8942-08	14	20

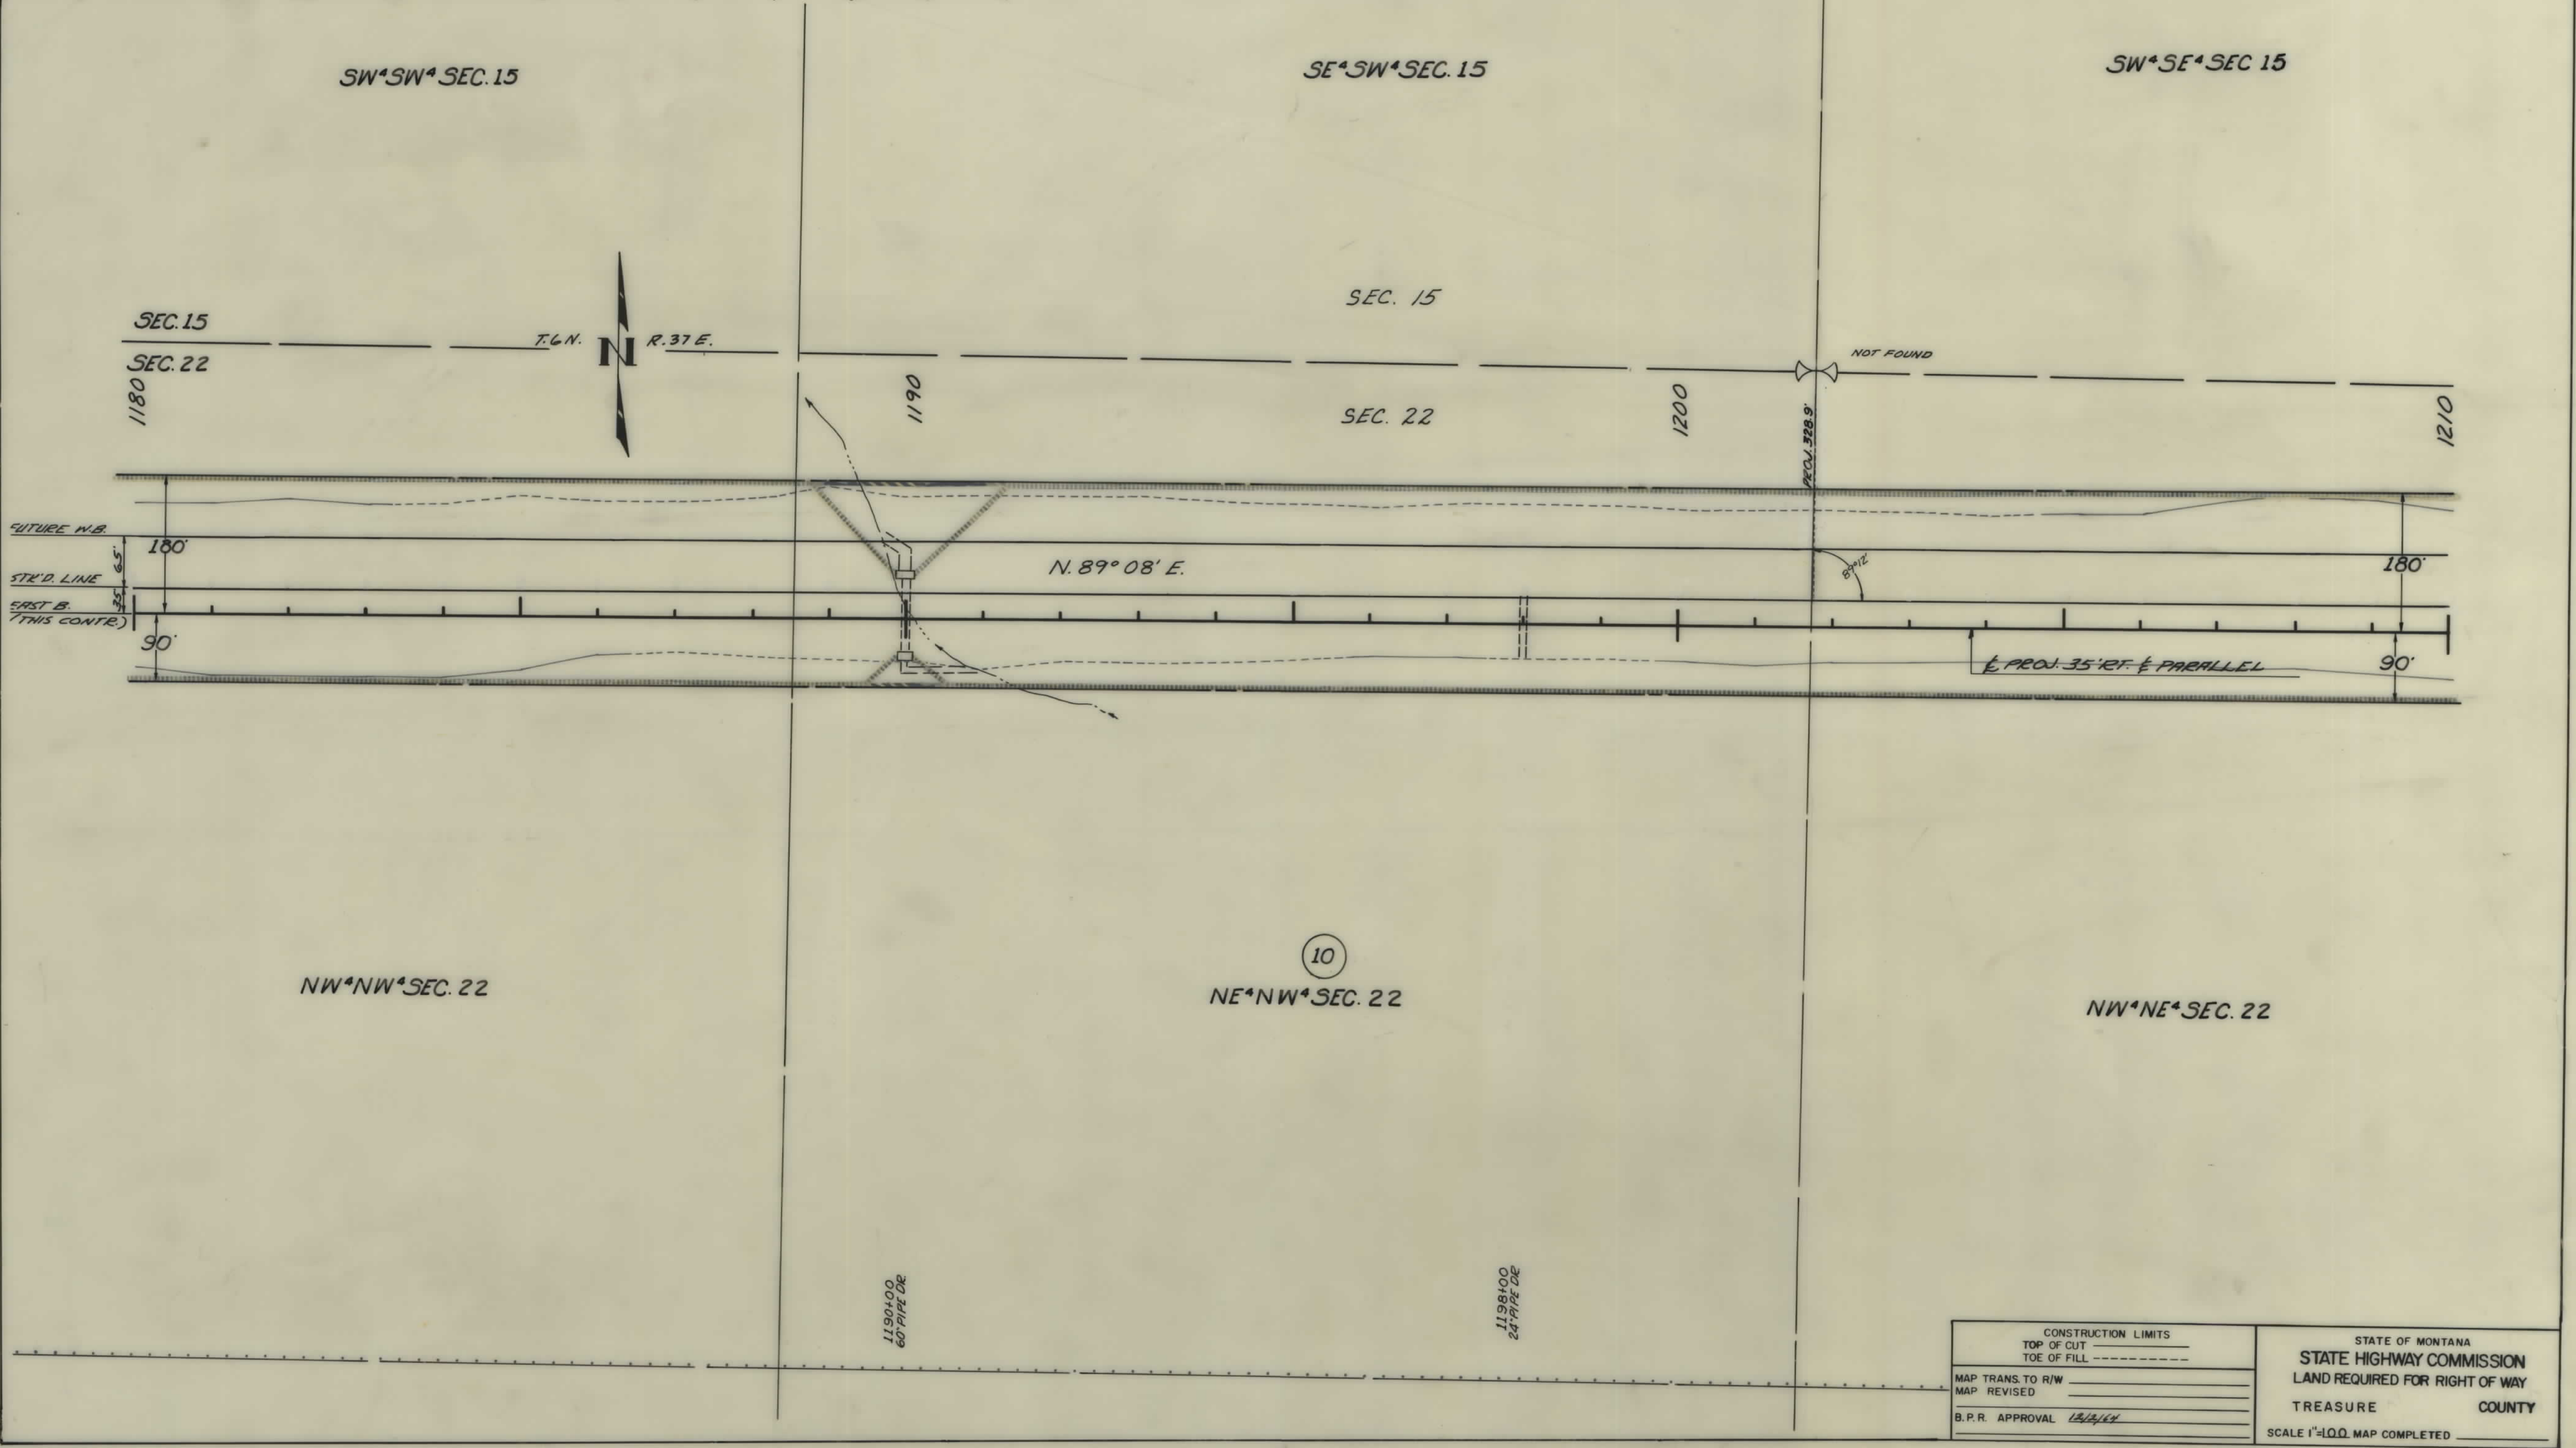

CONSTRUCTION LIMITS		STATE OF MONTANA	
TOP OF CUT	-----	STATE HIGHWAY COMMISSION	
TOE OF FILL	-----	LAND REQUIRED FOR RIGHT OF WAY	
MAP TRANS. TO R/W	-----	TREASURE	COUNTY
MAP REVISED	-----	SCALE 1"=100' MAP COMPLETED	
B.P.R. APPROVAL	12/14/64		

OWNERSHIPS								
PARCEL	NAME	ADDRESS	TOTAL ACREAGE	GROSS TAKE ACREAGE	P.T.W. ACREAGE	NET TAKE ACREAGE	REMAINDER	
							LEFT	RIGHT
10	DAN DEVENY, JR. CONTR. PUR. DAN J. DEVENY, JR.	HYSHAM, MONT.		33.15 AC.		33.15 AC.		
11	NORRIS E. MORRIS E. COLE	SANDERS, MONT.		17.22 "		17.22 "		


FED. ROAD DIST. NO.	STATE	FED. AID PROJECT NO.	CONSTR. NO.	R/W NO.	STATE NO.	SHEET NO.	TOTAL SHEETS
8	MONT.	1-94-2(8)67			8942-08	15	20

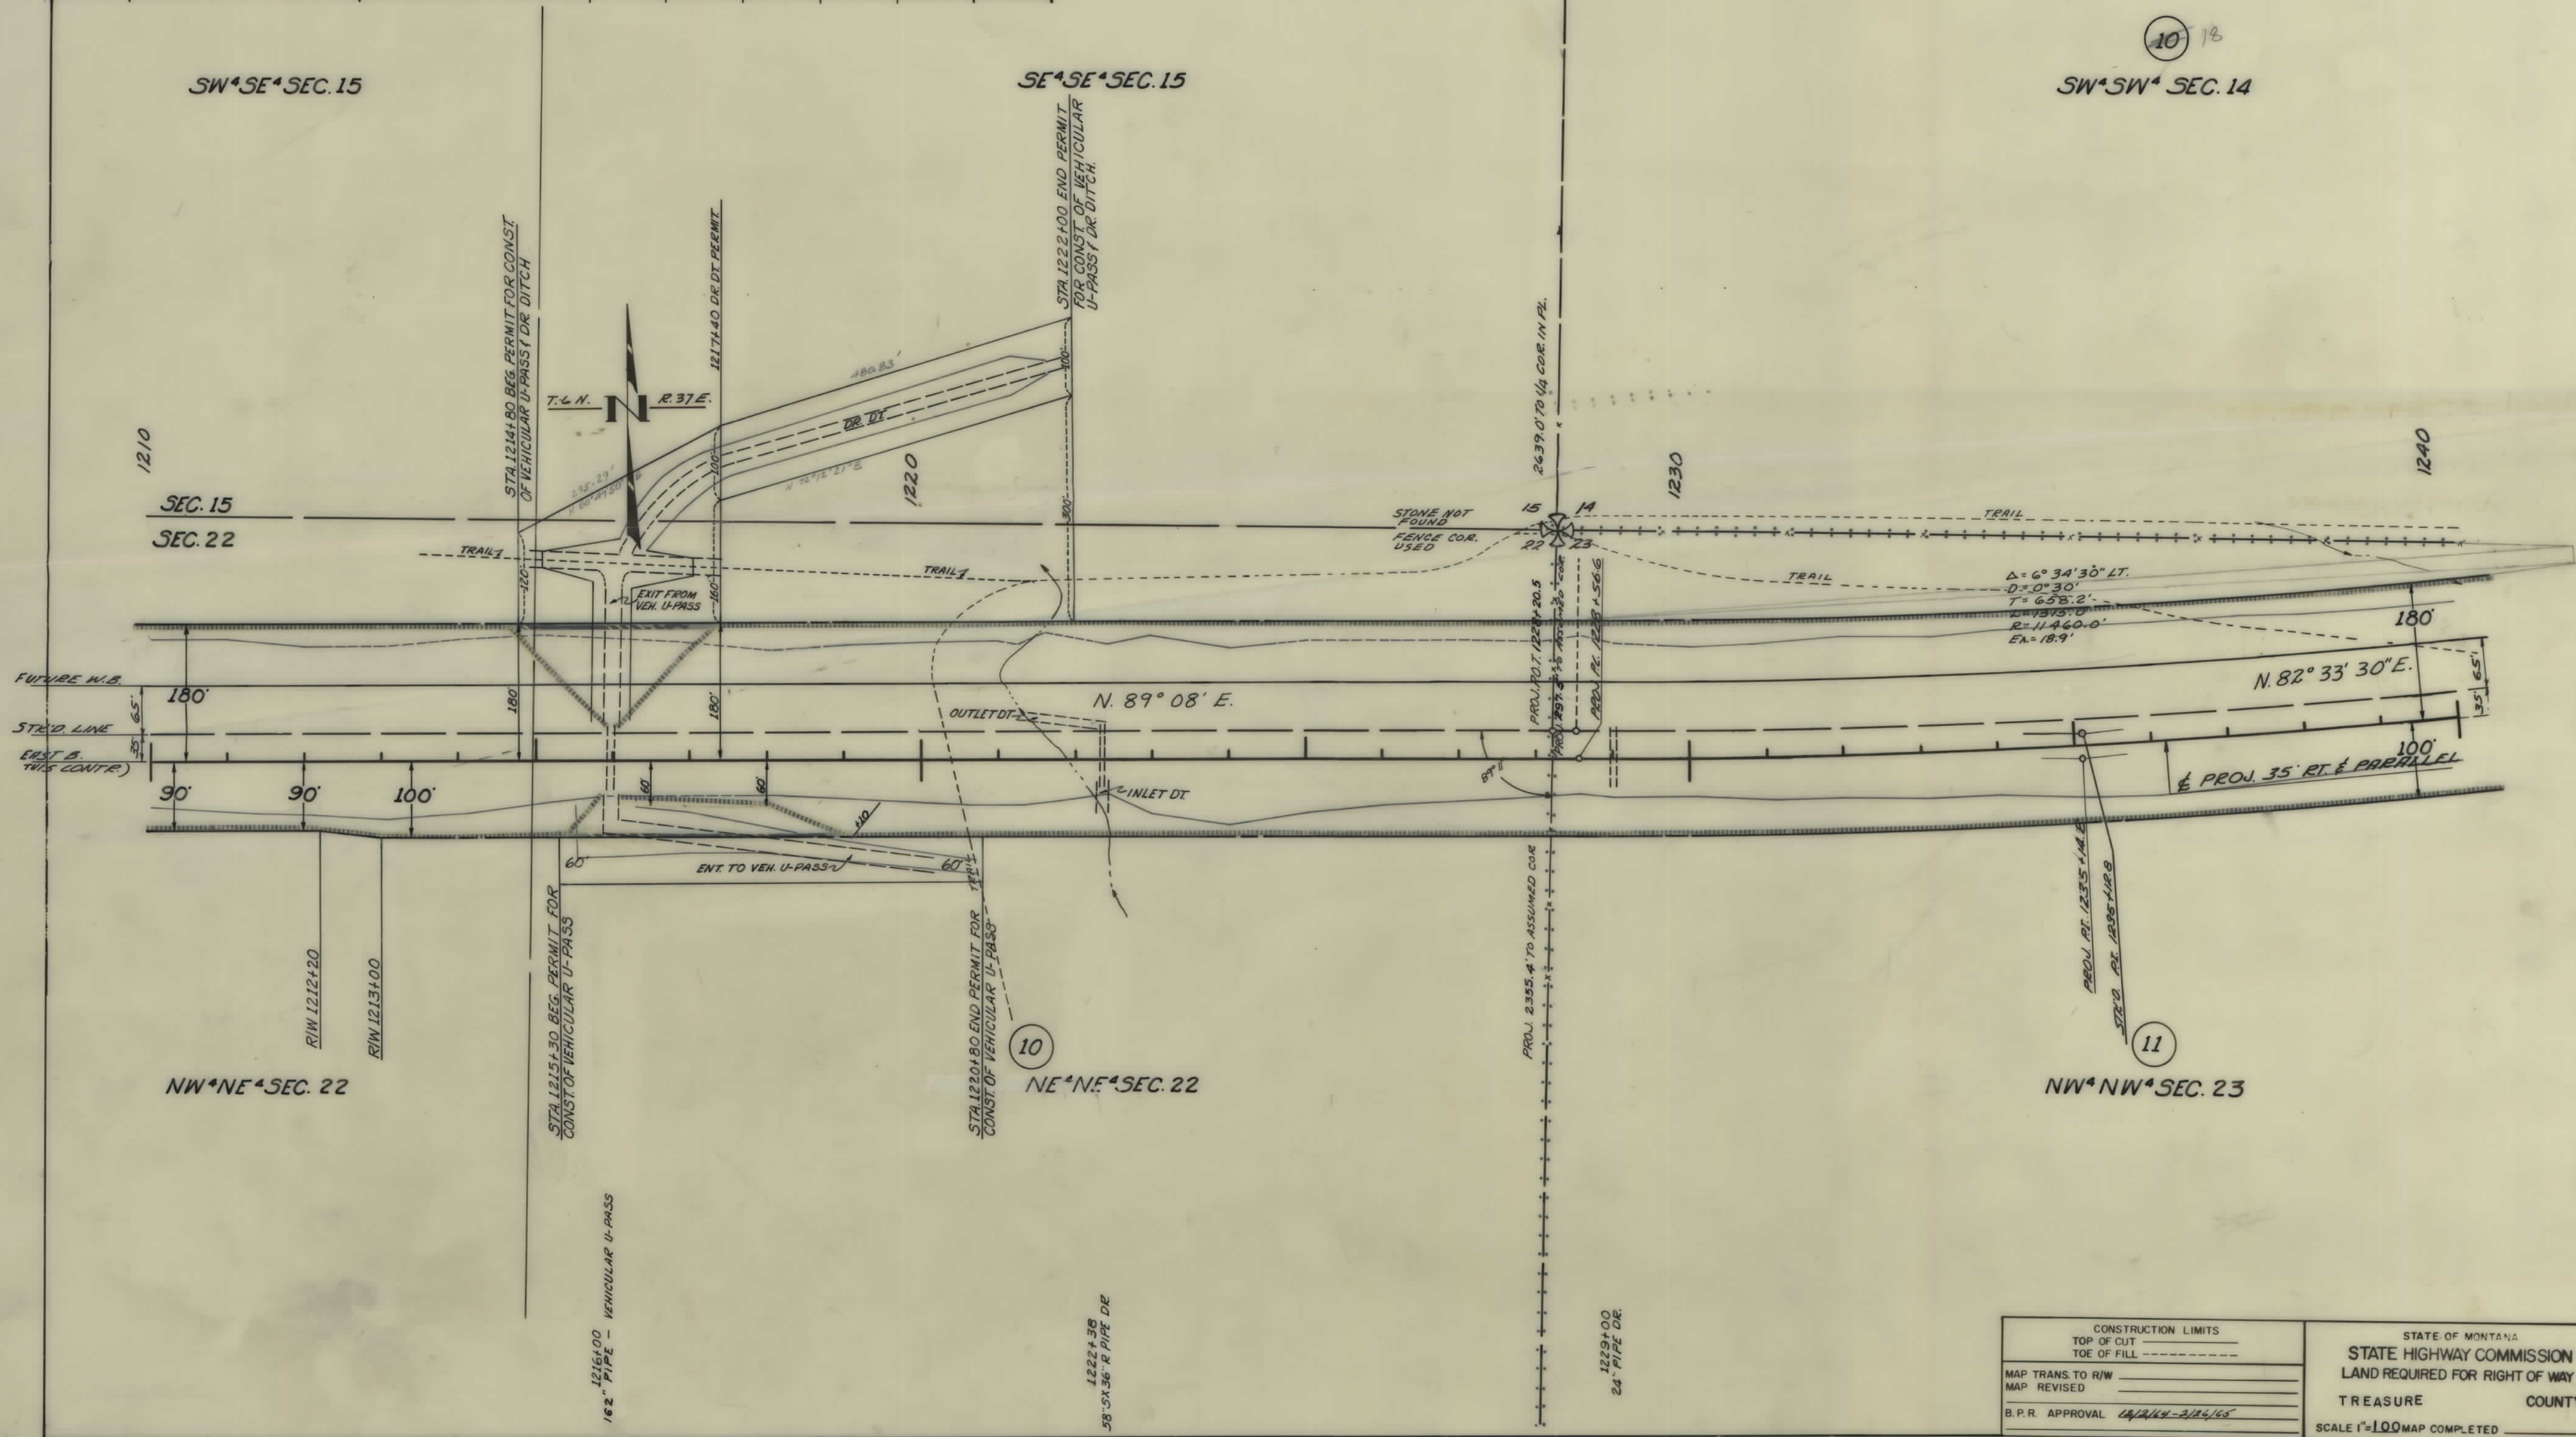

CONSTRUCTION LIMITS		STATE OF MONTANA	
TOP OF CUT	-----	STATE HIGHWAY COMMISSION	
TOE OF FILL	-----	LAND REQUIRED FOR RIGHT OF WAY	
MAP TRANS TO R/W	-----	TREASURE	COUNTY
MAP REVISED	-----	SCALE 1"=100' MAP COMPLETED	
B.P.R. APPROVAL	10/2/64 - 2/12/65		

OWNERSHIPS							
PARCEL	NAME	ADDRESS	TOTAL ACREAGE	GROSS TAKE ACREAGE	P.T.W. ACREAGE	NET TAKE ACREAGE	REMAINDER LEFT RIGHT
18	DAN DEVENY, JR. CONTR. PUR. DAN J.						
	DEVENY, JR.	SANDERS, MONT.		2.27 AC.		2.27 AC.	
11	NORRIS, E. & MORRIS, E. COLE			17.22 "		17.22 "	
11 & 14	NORRIS, E. & MORRIS, E. COLE		2,640.00 AC.	47.52 "		47.52 "	952.89 AC. 1,639.89 AC.
13	CLARENCE HAYES	HYSHAM, MONT.	640.00 "	16.81 "		16.81 "	619.84 " 3.35 "
10 & 18	DAN DEVENY, JR. CONTR. PUR. DAN J.						
	DEVENY, JR.	HYSHAM, MONT.	1,505.00 "	33.42 "		33.42 "	1,200.76 " 268.82 "


FED. ROAD DIST. NO.	STATE	FED. AID PROJECT NUMBERS CONST. NO. R/W NO.	STATE NO.	SHEET NO.	TOTAL SHEETS
8	MONT.		1-94-2 (8) 67	8942-08	16 20

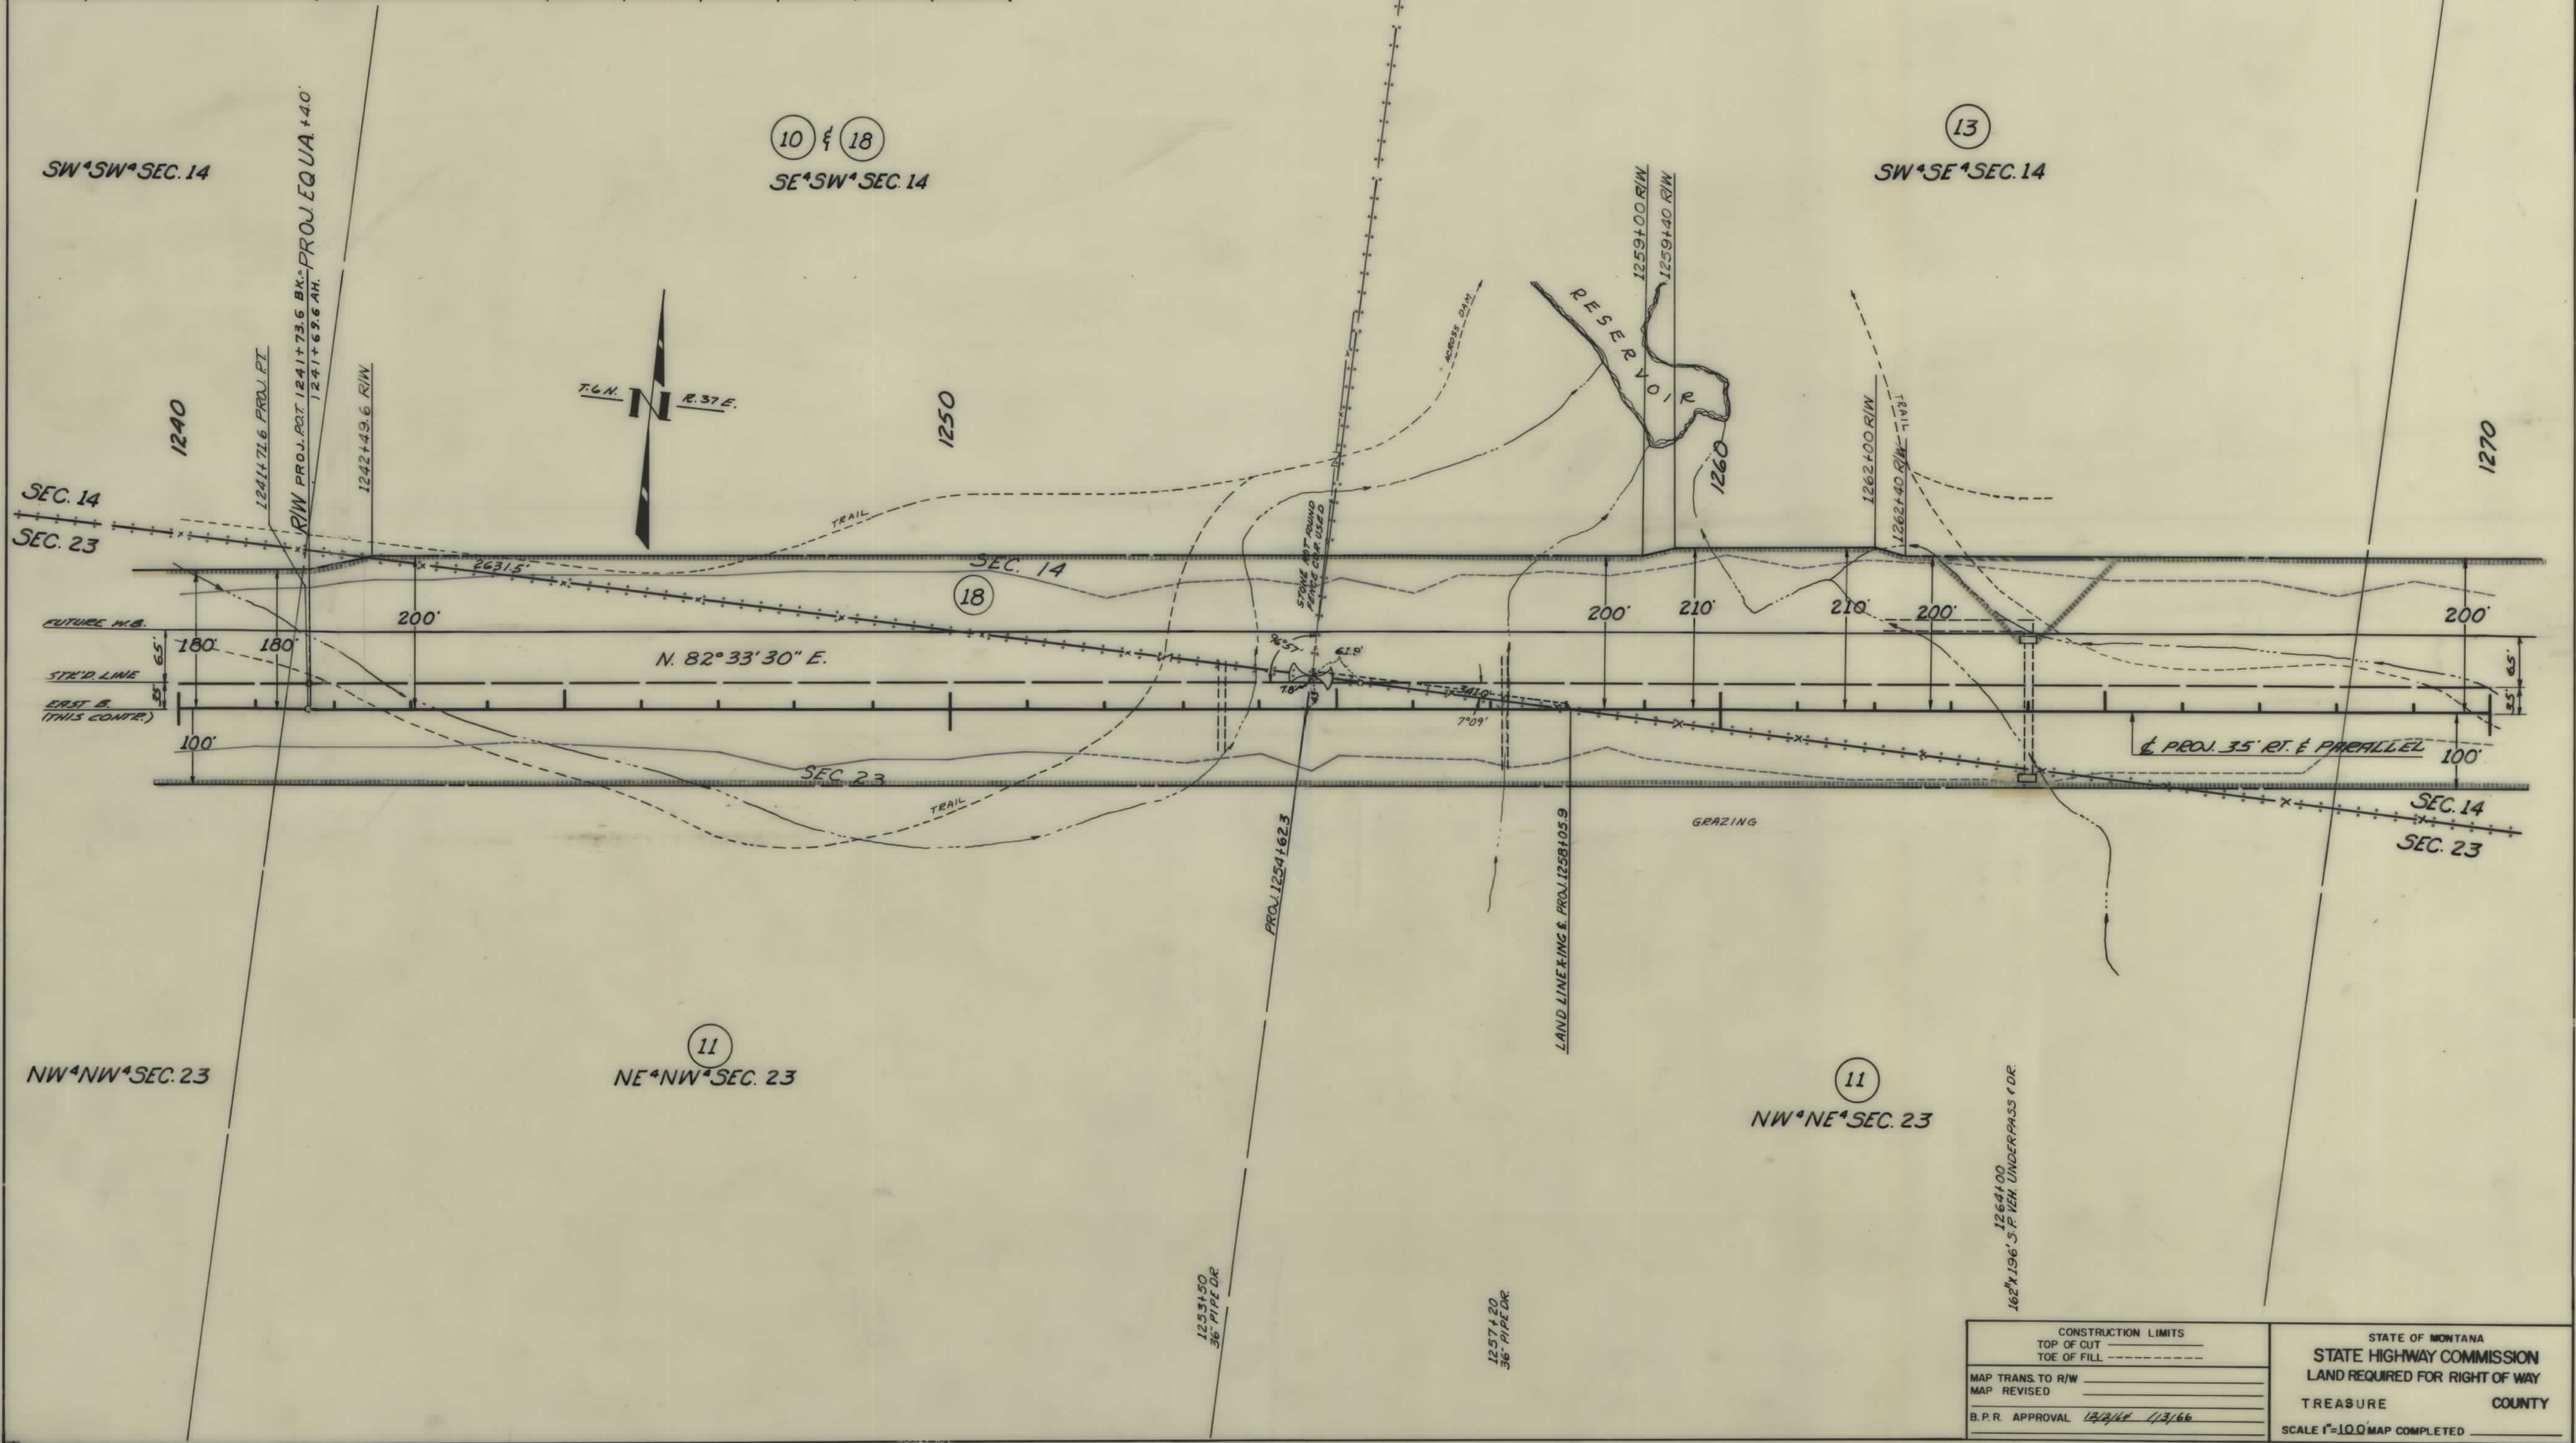

CONSTRUCTION LIMITS		STATE OF MONTANA	
TOP OF CUT	TOE OF FILL	STATE HIGHWAY COMMISSION	
MAP TRANS. TO R/W		LAND REQUIRED FOR RIGHT OF WAY	
MAP REVISED		TREASURE COUNTY	
B.P.R. APPROVAL 12/2/66 1/3/66		SCALE 1"=100' MAP COMPLETED	


OWNERSHIPS							
PARCEL	NAME	ADDRESS	TOTAL ACREAGE	GROSS TAKE ACREAGE	R.T.W. ACREAGE	NET TAKE ACREAGE	REMAINDER LEFT RIGHT
11,14	NORRIS, E. & MORRIS, E. COLE	SANDERS, MONT.	2,640.00 AC.	47.52 AC.		47.52 AC.	952.89 AC. 1,639.89 AC.
13	CLARENCE HAYES	HYSHAM, "	640.00 "	16.81 "		16.81 "	619.84 " 3.33 "
14	NORRIS, E. & MORRIS, E. COLE	SANDERS, "		30.30 "		30.30 "	

FED. ROAD DIST. NO.	STATE	FED. AID PROJECT NO.	STATE NO.	SHEET NO.	TOTAL SHEETS
8	MONT.	1-94-2(8)67	8942-08	17	20

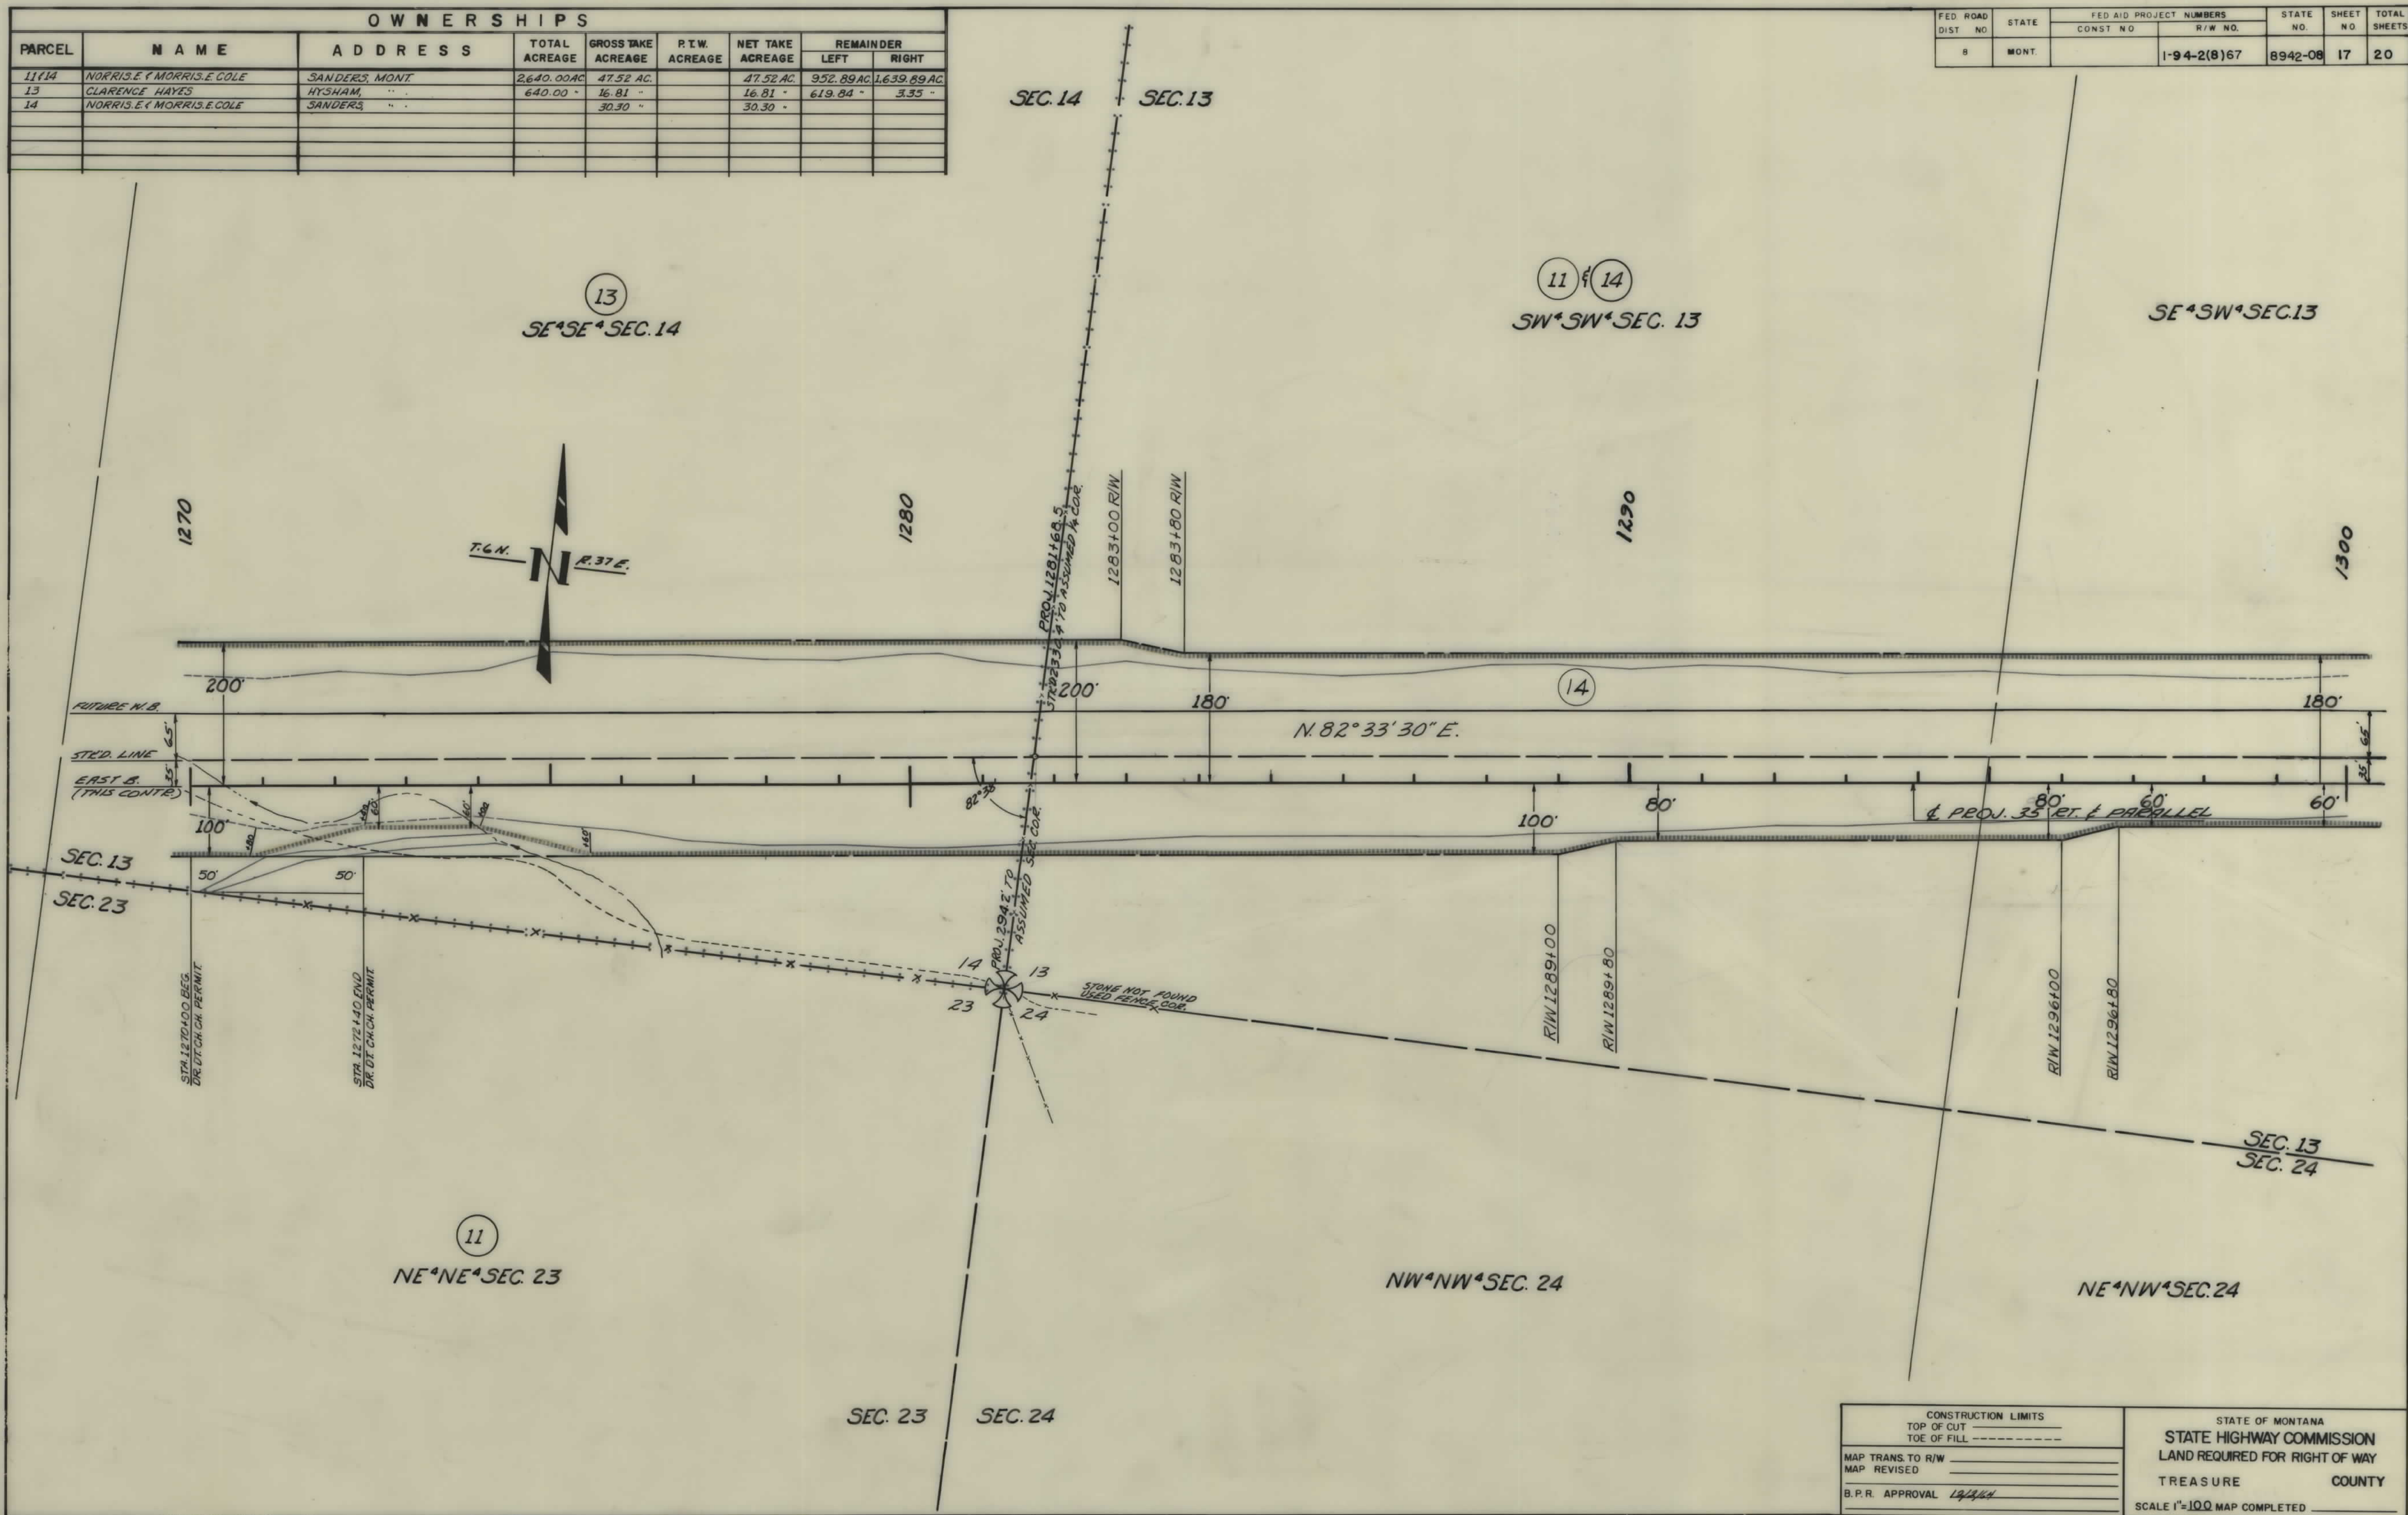

OWNERSHIPS								
PARCEL	N A M E	A D D R E S S	TOTAL ACREAGE	GROSS TAKE ACREAGE	P.T.W. ACREAGE	NET TAKE ACREAGE	REMAINDER	
							LEFT	RIGHT
11+14	NORRIS, E. & MORRIS, E. COLE	SANDERS, MONT.	2,640.00 AC.	47.52 AC.		47.52 AC.	952.89 AC.	1,639.89 AC.
14	NORRIS, E. & MORRIS, E. COLE	" "		30.30 "		30.30 "		


FED. ROAD DIST. NO.	STATE	FED. AID PROJECT CONST. NO.	NUMBERS R/W NO.	STATE NO.	SHEET NO.	TOTAL SHEETS
8	MONT.		1-94-2(8)67	8942-08	18	20

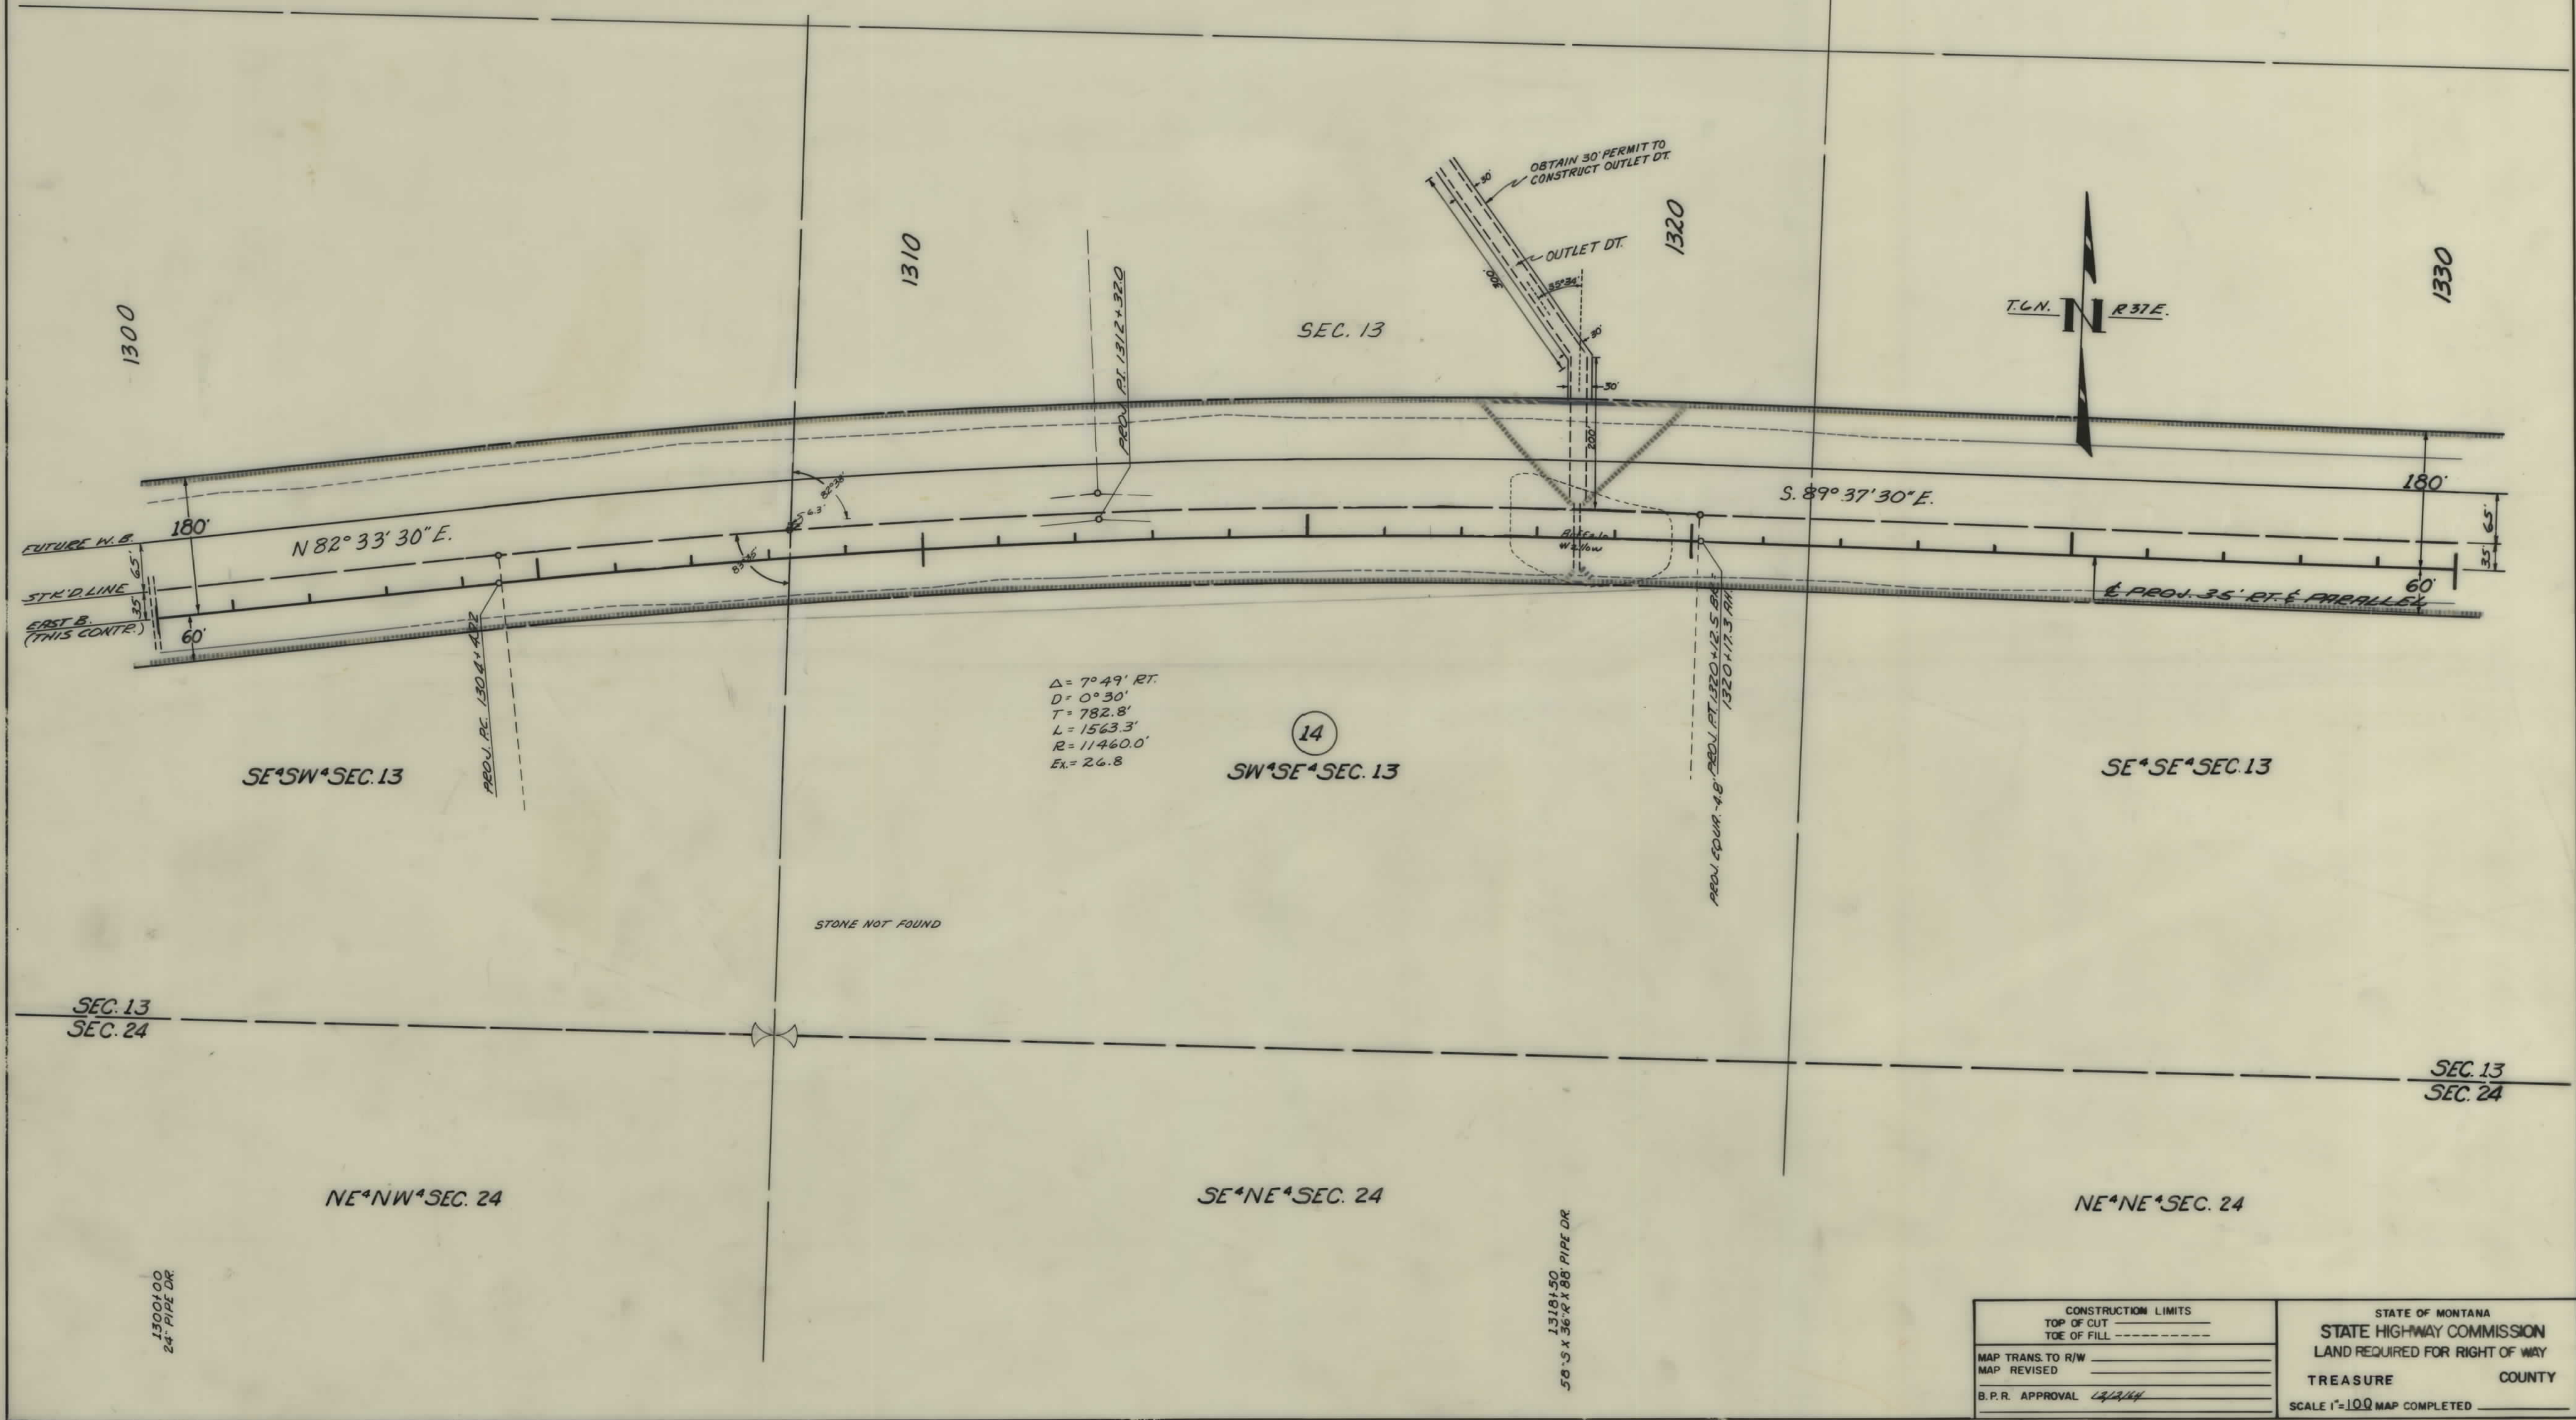

CONSTRUCTION LIMITS TOP OF CUT TOE OF FILL		STATE OF MONTANA STATE HIGHWAY COMMISSION LAND REQUIRED FOR RIGHT OF WAY	
MAP TRANS. TO R/W		TREASURE	COUNTY
MAP REVISED		SCALE 1"=100' MAP COMPLETED	
B.P.R. APPROVAL	4/2/14		

OWNERSHIPS								
PARCEL	NAME	ADDRESS	TOTAL ACREAGE	GROSS TAKE ACREAGE	P.T.W. ACREAGE	NET TAKE ACREAGE	REMAINDER	
							LEFT	RIGHT
14	NORRIS E. & MORRIS E. COLE	SANDERS, MONT.		30.30 AC.		30.30 AC.		
15	JENNIE G. BURT (DEC) CONTR. PUR. LARRY & OPAL HAINES	HYSHAM, "	400.00 AC.	15.62 "	0.30 AC.	15.32 "	30.40 AC.	353.98 AC.
11 & 14	NORRIS E. & MORRIS E. COLE	SANDERS, "	2640.00 "	47.52 "		47.52 "	952.89 "	1639.89 "


FED. ROAD DIST. NO.	STATE	FED. AID PROJECT NUMBERS		STATE NO.	SHEET NO.	TOTAL SHEETS
		CONST. NO.	R/W NO.			
8	MONT.		I-94-2(8)67	8942-08	19	20

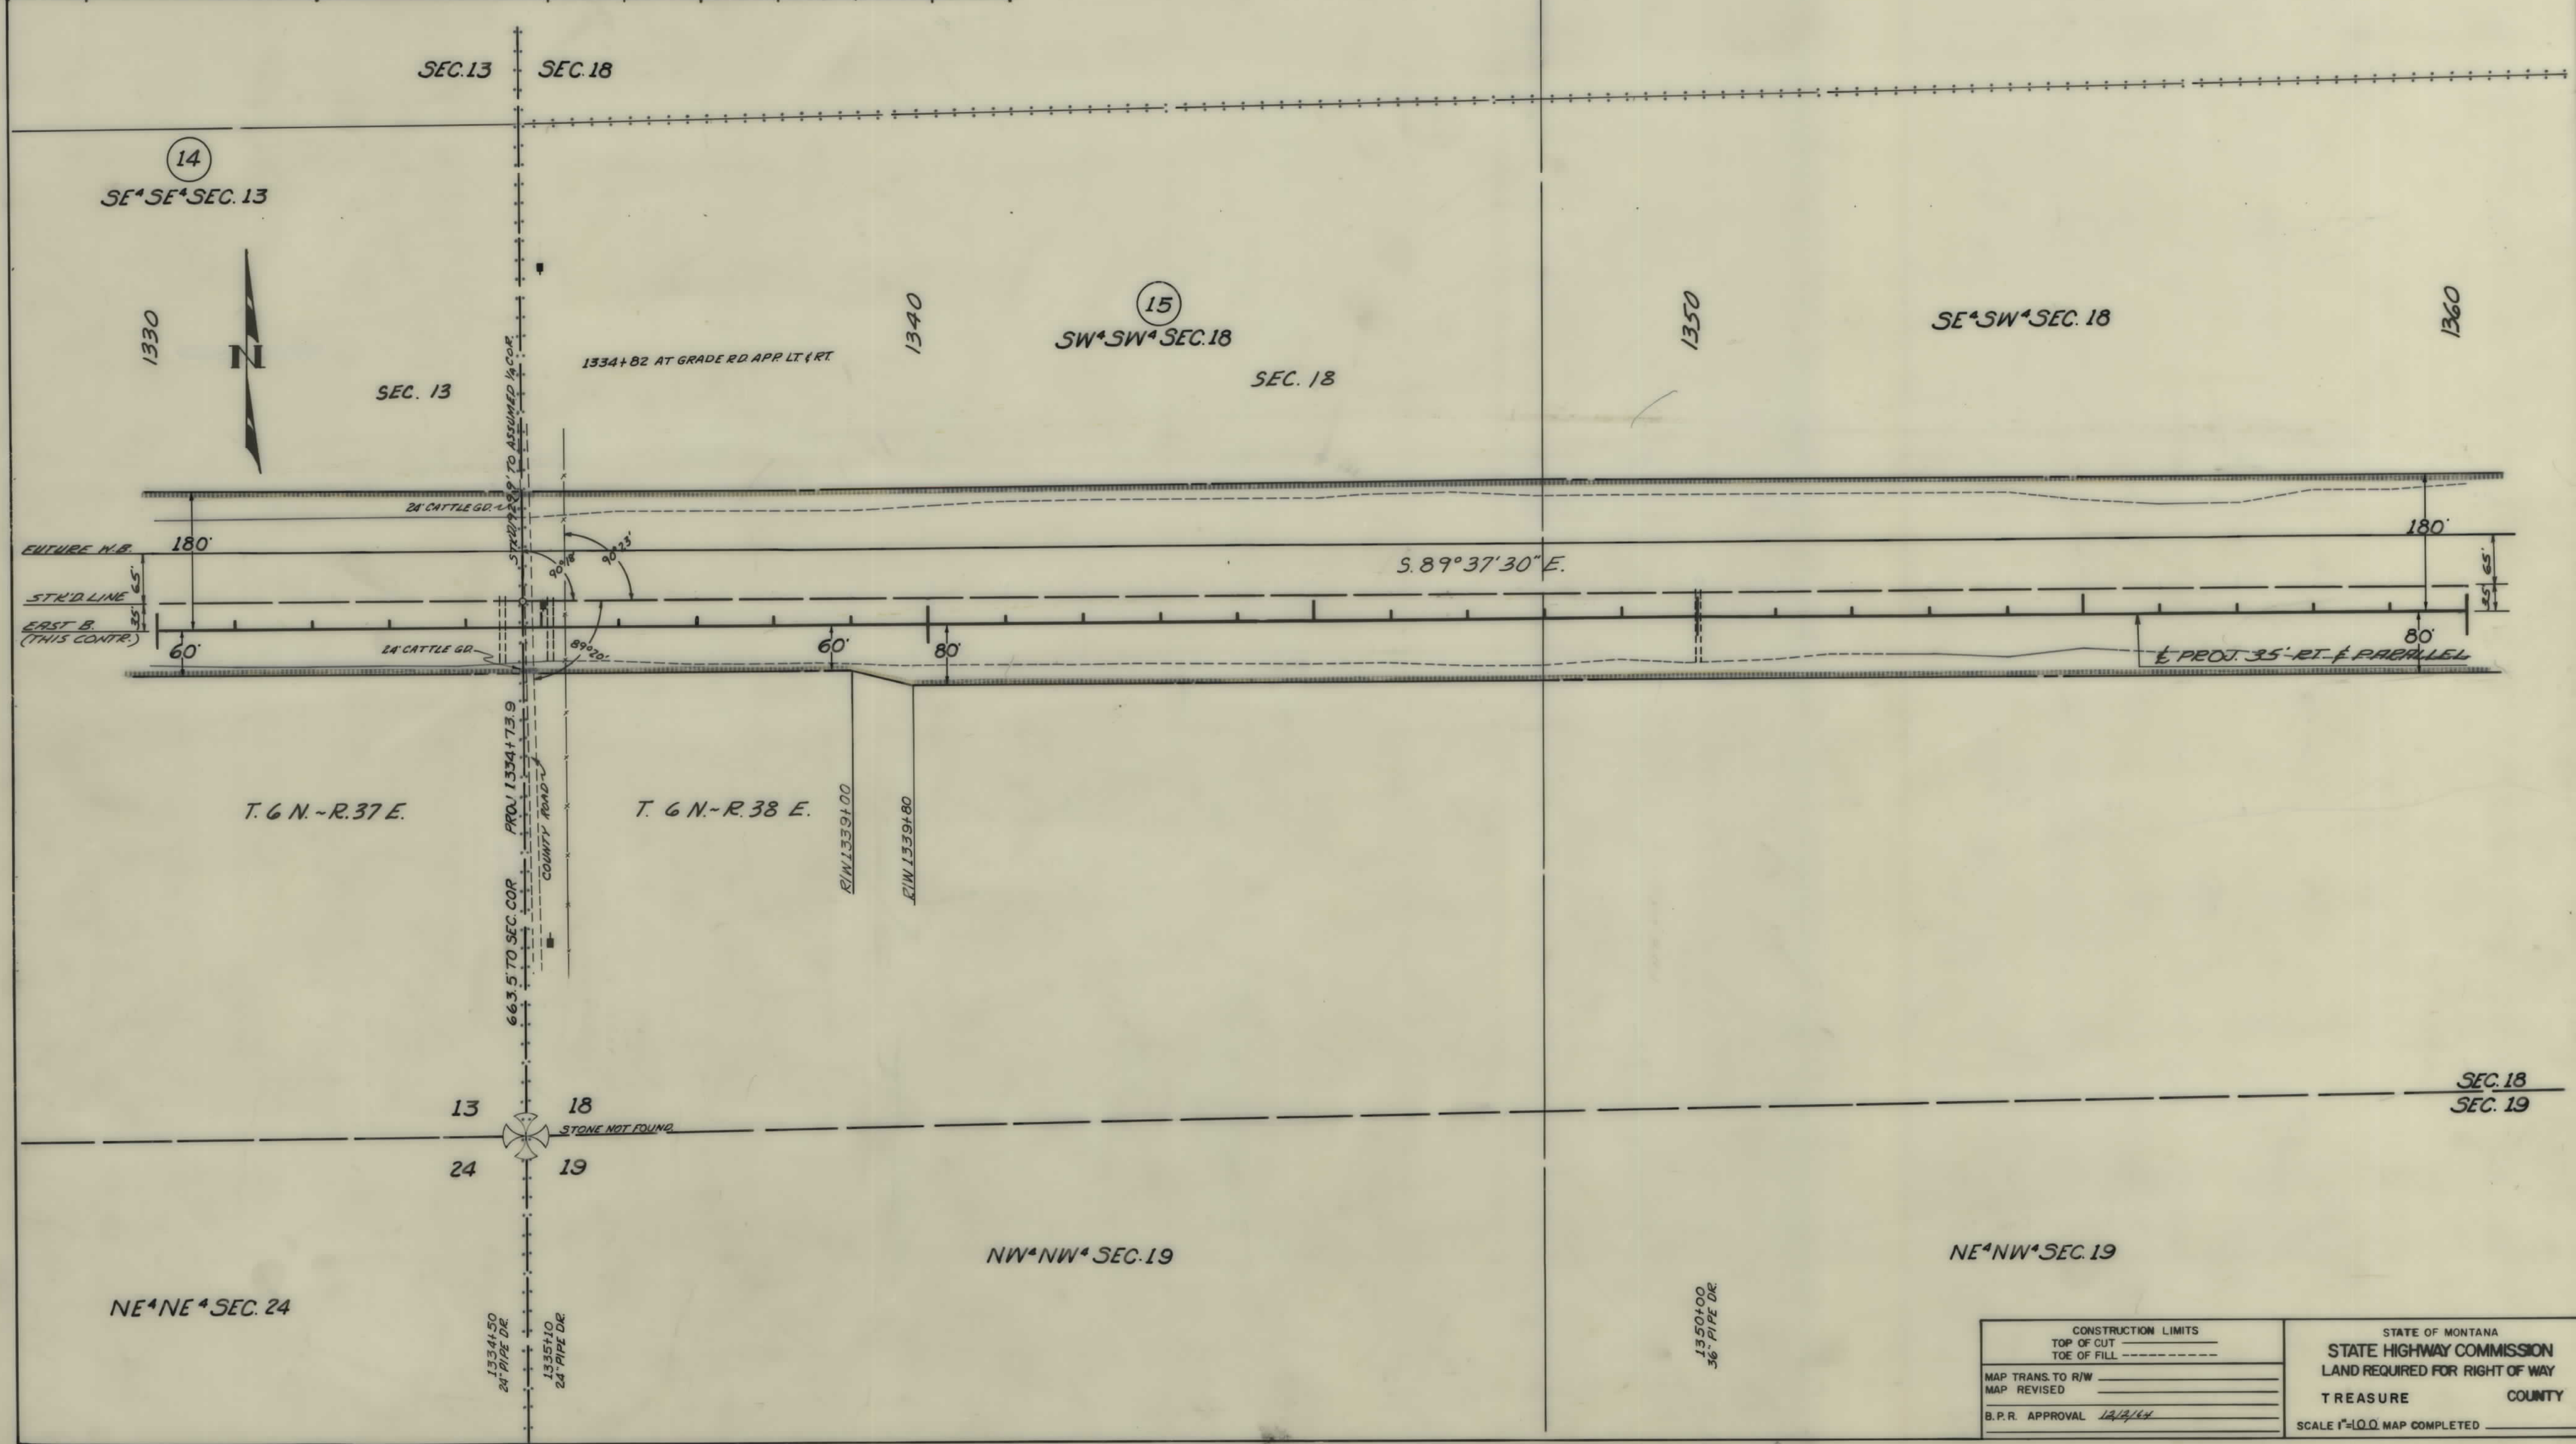

CONSTRUCTION LIMITS		STATE OF MONTANA	
TOP OF CUT		STATE HIGHWAY COMMISSION	
TOE OF FILL		LAND REQUIRED FOR RIGHT OF WAY	
MAP TRANS. TO R/W		TREASURE	
MAP REVISED		COUNTY	
B.P.R. APPROVAL 12/12/14		SCALE 1"=100' MAP COMPLETED	

OWNERSHIPS								
PARCEL	NAME	ADDRESS	TOTAL ACREAGE	GROSS TAKE ACREAGE	R.T.W. ACREAGE	NET TAKE ACREAGE	REMAINDER	
							LEFT	RIGHT
15	JENNIE C. BURT (DEC) CONTR. PUR.							
	LARRY I. OPAL HAINES	HYSHAM, MONT.	400.00 AC.	15.62 AC.	0.30 AC.	15.32 AC.	30.40 AC.	353.98 AC.
16	NORTHERN PACIFIC R.R.	ST. PAUL, MINN.	320.00 "	16.69 "		16.69 "	271.96 "	31.35 "

FED. ROAD DIST. NO.	STATE	FED. AID PROJECT NUMBERS		STATE NO.	SHEET NO.	TOTAL SHEETS
		CONST. NO.	R/W NO.			
8	MONT.		1-94-2 (8) 67	8942-08	20	20

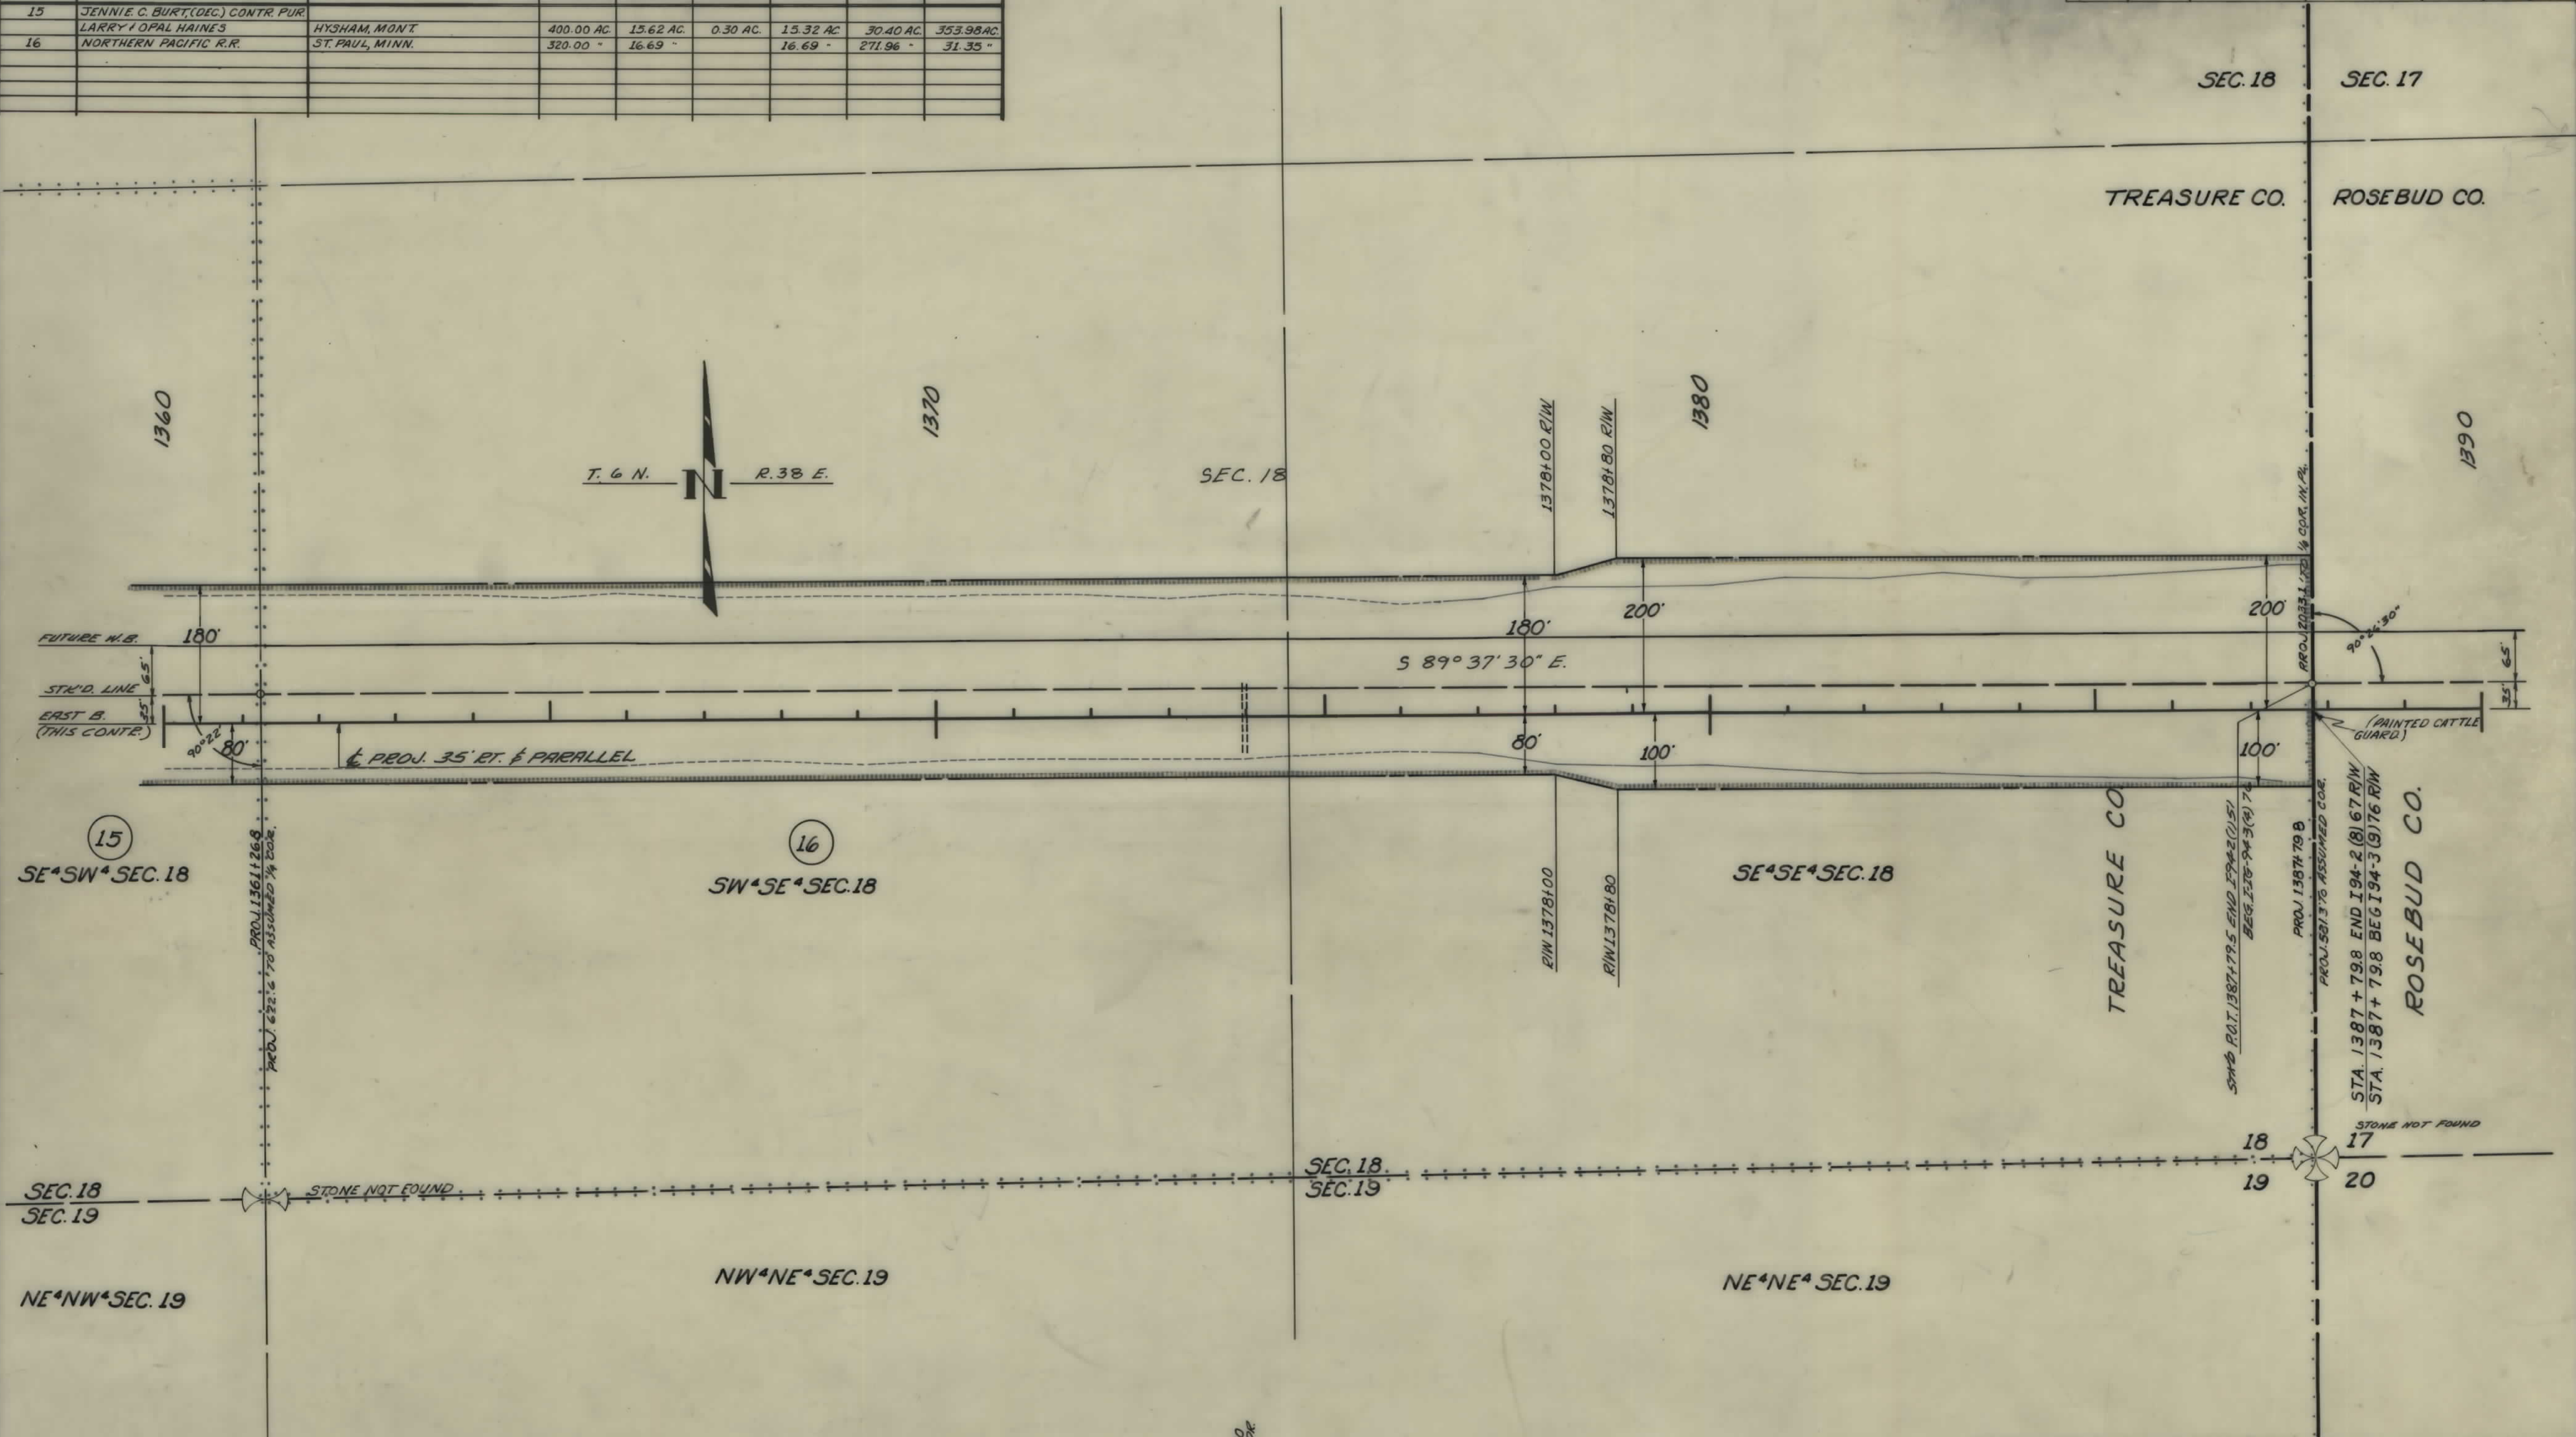

CONSTRUCTION LIMITS TOP OF CUT _____ TOE OF FILL _____	STATE OF MONTANA STATE HIGHWAY COMMISSION LAND REQUIRED FOR RIGHT OF WAY
MAP TRANS. TO R/W _____ MAP REVISED _____	TREASURE COUNTY
B.P.R. APPROVAL <i>12/17/14 - 11/1/15</i>	SCALE 1"=10.0' MAP COMPLETED _____